

Storage

Mart

SITE PLAN



SITE PLAN

WORK SCOPE

- PS.01 ILLUMINATED PYLON SIGN
- MS.01 ILLUMINATED MONUMENT SIGN (REFACE)
- WS.02 ILLUMINATED CABINET SIGN

FONT

StorageMart: Museo Sans

Secondary Copy: Roboto Condensed

CODE ALLOWANCE



JONES SIGN

Your Vision. Accomplished.

A MORTENSEN COMPANY

JOB #:

DATE: 4/28/2023

DESIGNER: Alex Brown

SALES REP: Robb Walker

PROJ MGR:

REV.	DATE	BY	DESCRIPTION
1	00.00.00	XX	XXXX
2	00.00.00	XX	XXXX
3	00.00.00	XX	XXXX
4	00.00.00	XX	XXXX
5	00.00.00	XX	XXXX
6	00.00.00	XX	XXXX
7	00.00.00	XX	XXXX
8	00.00.00	XX	XXXX
9	00.00.00	XX	XXXX
10	00.00.00	XX	XXXX

CLIENT APPROVAL

DATE

LANDLORD APPROVAL

DATE

Storage

Mart

StorageMart

1920 NE Rice Rd,

Lees Summit, MO 64064

SHEET NUMBER

1.0



SPECIFICATIONS:

EXISTING FACE TO BE REMOVED AND REPLACED WITH NEW POLYCARBONATE FACE WITH DIGITALLY PRINTED GRAPHICS.

- QTY.(2) FACES FOR DOUBLE SIDED MONUMENT
- FIELD PAINT CABINET ON-SITE: COLOR BLACK.
- REMOVE EXISTING ILLUMINATION AND REPLACE WITH NEW LEDs AND POWER SUPPLIES.

COLOR SCHEDULE:


- WHITE
- BLACK VINYL
- YELLOW TO MATCH PMS 1235C



<div><div>JONES SIGN</div><div>Your Vision. Accomplished.</div><div>A MORTENSEN COMPANY</div></div>	JOB #: DATE: 4/28/2023 DESIGNER: Alex Brown SALES REP: Robb Walker PROJ MGR:	REV.	DATE	BY	DESCRIPTION	CLIENT APPROVAL	DATE	<div><div>Storage Mart</div></div>	<div><div>StorageMart</div><div>1920 NE Rice Rd, Lees Summit, MO 64064</div></div>	SHEET NUMBER 2.0
		1	00.00.00	XX	XXXX					
		2	00.00.00	XX	XXXX					
<div><div>JONES SIGN</div><div>Your Vision. Accomplished.</div><div>A MORTENSEN COMPANY</div></div>	JOB #: DATE: 6/14/2022 DESIGNER: Alex Brown SALES REP: Robb Walker PROJ MGR:	REV.	DATE	BY	DESCRIPTION	CLIENT APPROVAL	DATE	<div><div>StorageMart</div><div></div></div>	<div>StorageMart</div> <div>1920 NE Rice Rd, Lees Summit, MO 64064</div>	SHEET NUMBER 4.0
		1	00.00.00	XX	XXXX					
		2	00.00.00	XX	XXXX					
		3	00.00.00	XX	XXXX					
		4	00.00.00	XX	XXXX					
		5	00.00.00	XX	XXXX					
		6	00.00.00	XX	XXXX					
		7	00.00.00	XX	XXXX					
		8	00.00.00	XX	XXXX					
		9	00.00.00	XX	XXXX					
		10	00.00.00	XX	XXXX					

 

PROJ MGR:

REV.	DATE	BY	DESCRIPTION
1	00.00.00	XX	XXXX
2	00.00.00	XX	XXXX
DATE _____


DATE _____



SHEET NUMBER

5.0

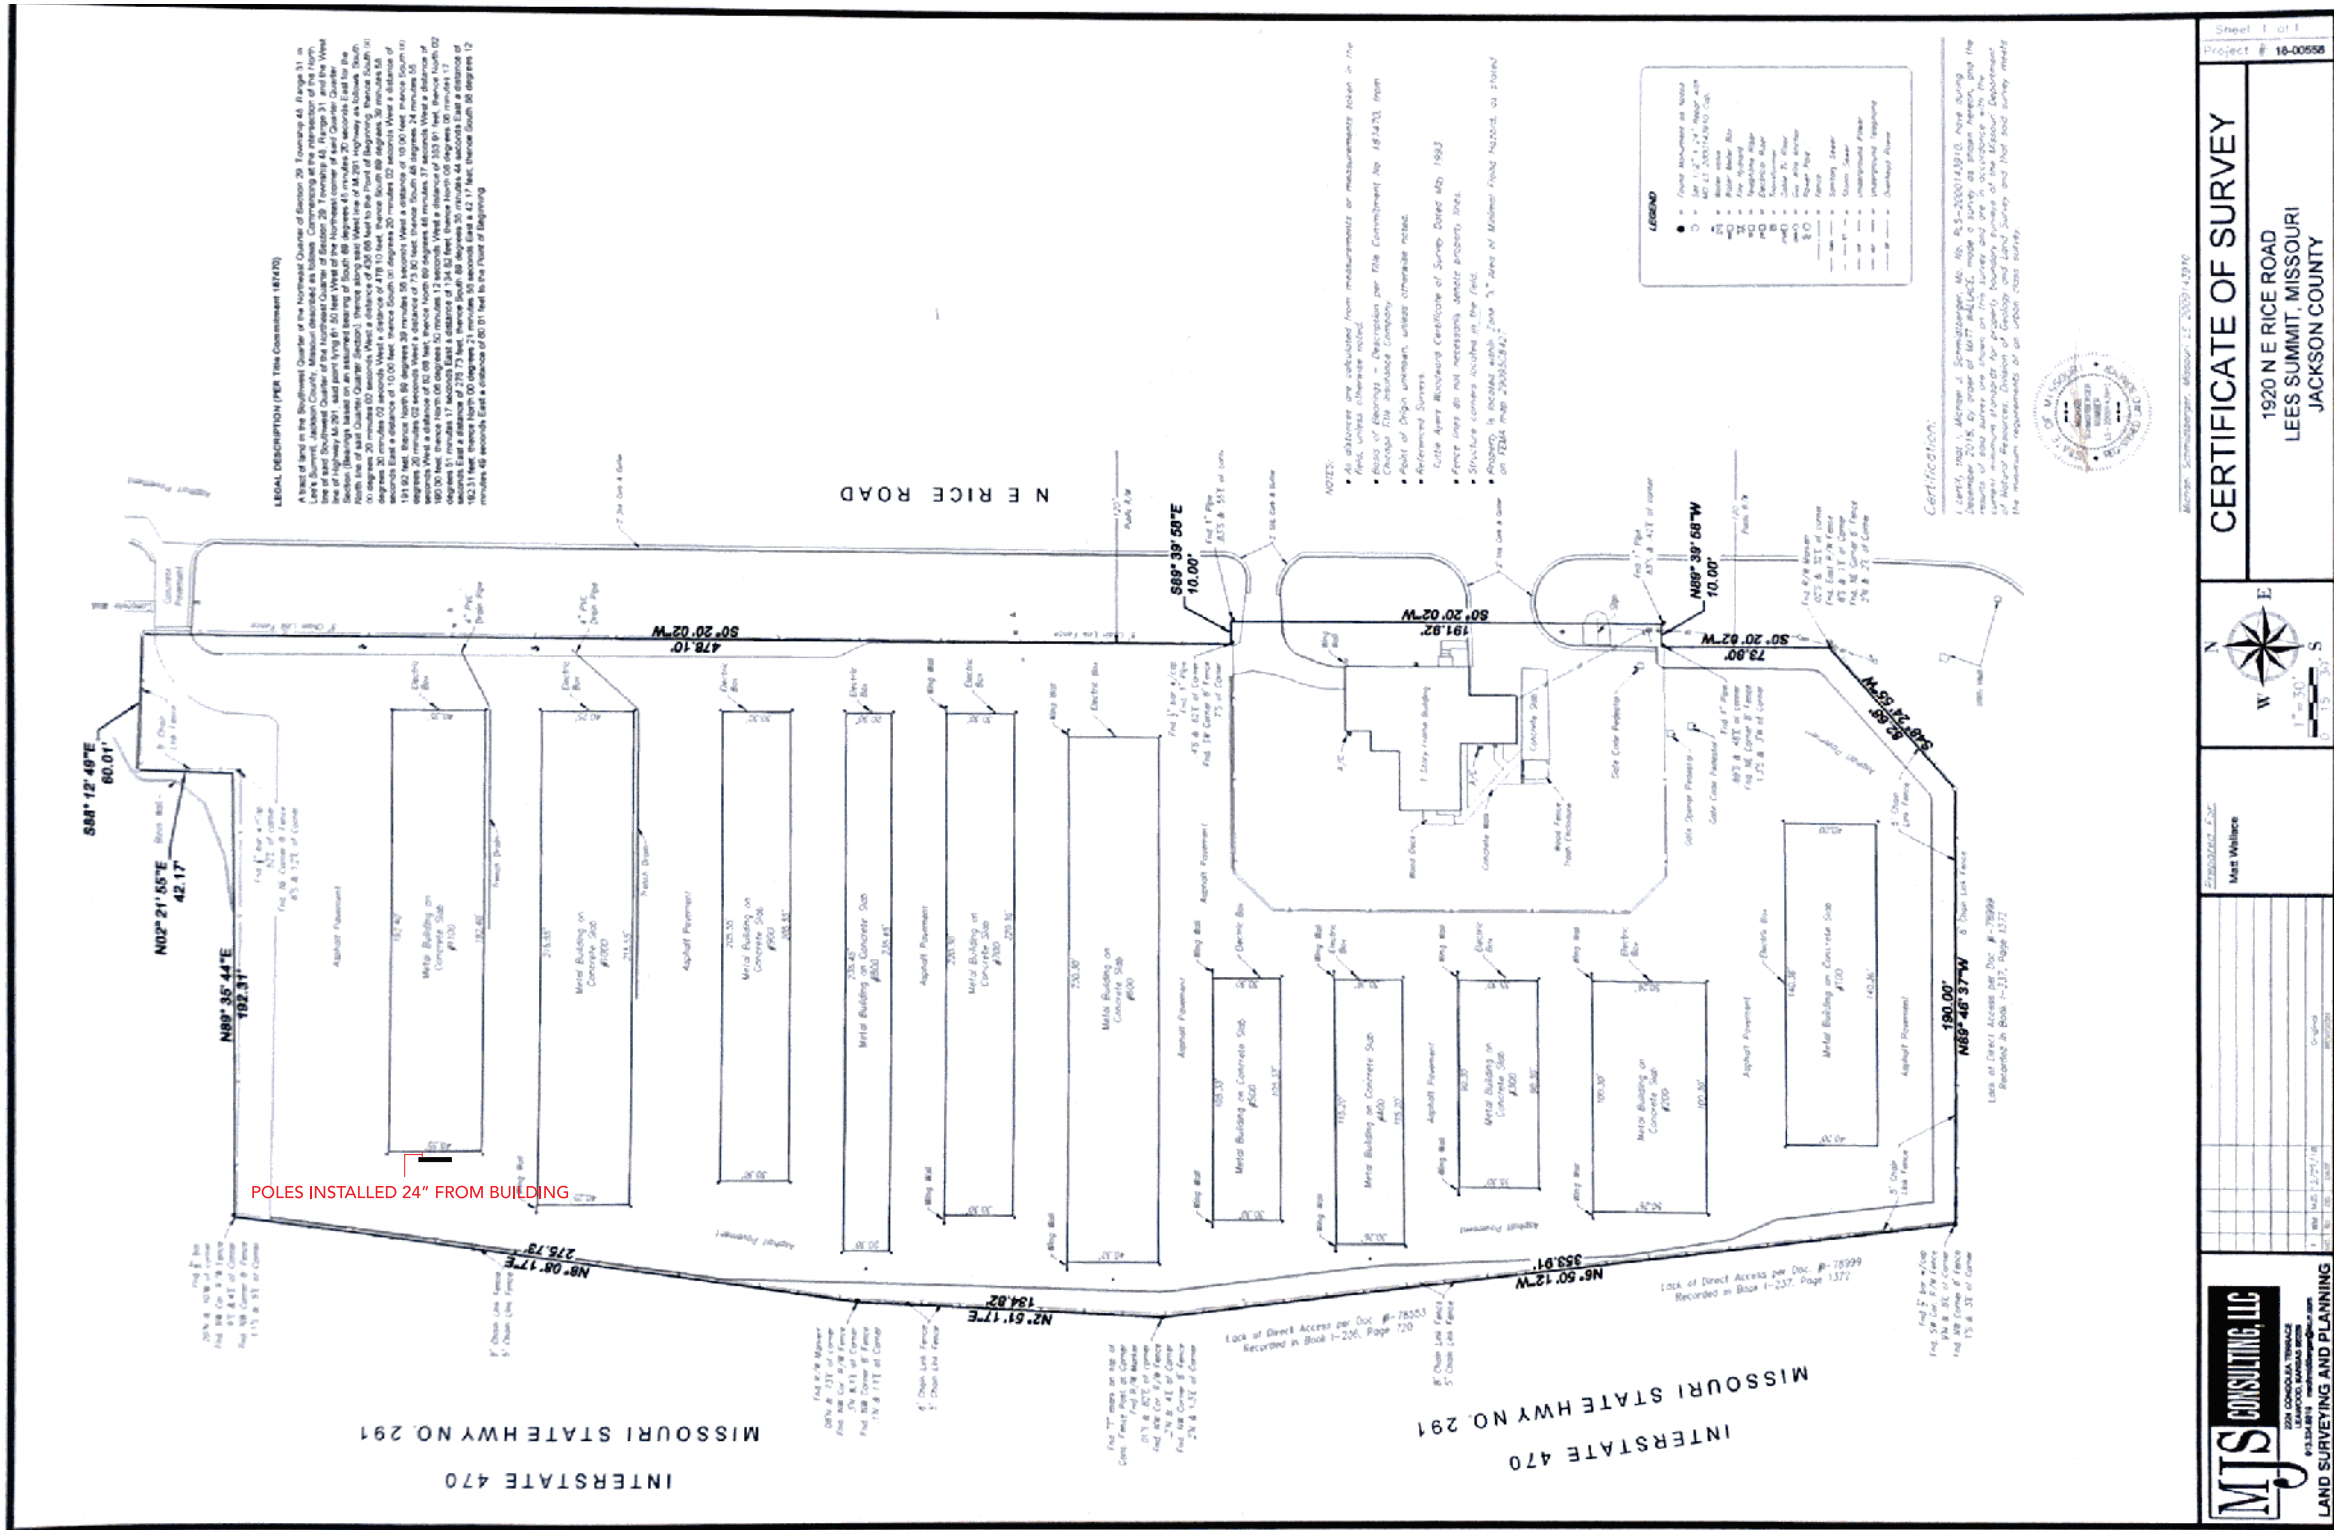

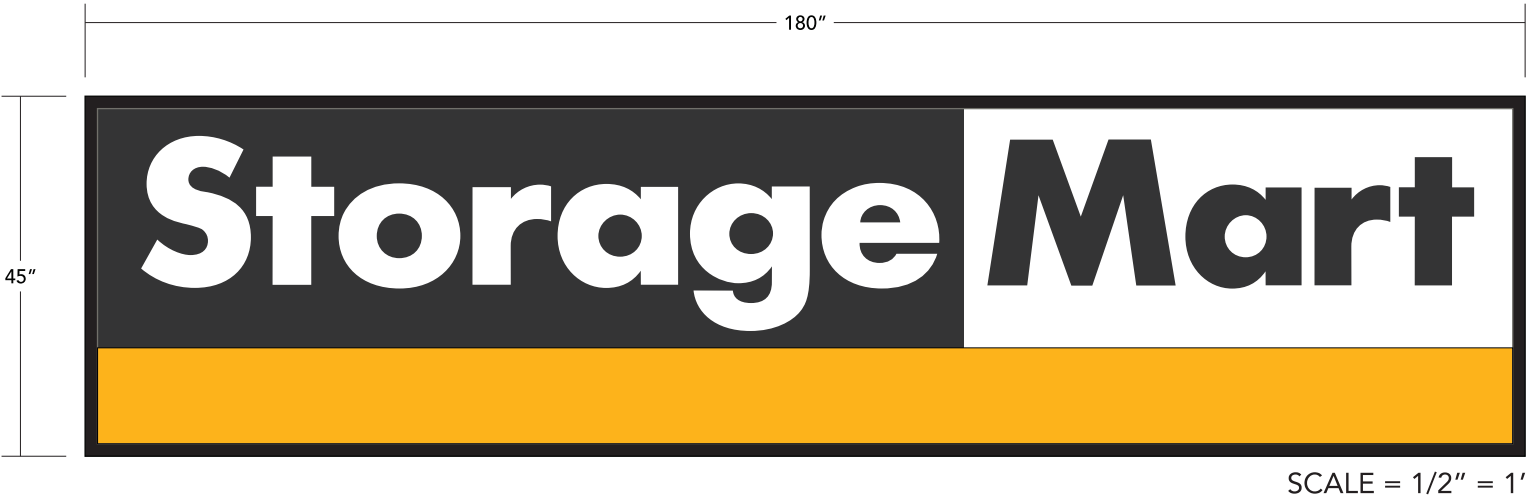

SPECIFICATIONS:

8" DEEP, ALUMINUM FABRICATED AND INTERNALLY ILLUMINATED WALL CABINET SIGN WITH 3/16" POLYCARBONATE FACE AND TRANSLUCENT VINYL GRAPHICS APPLIED TO FACE PANEL.

- FLUSH MOUNTED TO WALL.
- ILLUMINATED WITH WHITE LEDs.
- PROPOSED SQUARE FOOTAGE: 56.2 S.F.
- QTY.(1)

COLOR SCHEDULE:

- WHITE
- BLACK VINYL
- YELLOW TO MATCH PMS 1235C
- RETURNS/RETAINER: PAINTED MAP BLACK



<div><div>JONES SIGN</div><div>Your Vision. Accomplished.</div><div>A MORTENSEN COMPANY</div></div>	JOB #:	REV.	DATE	BY	DESCRIPTION	CLIENT APPROVAL	DATE	<div><div>StorageMart</div><div></div></div>	<div><div>StorageMart</div><div>1920 NE Rice Rd, Lees Summit, MO 64064</div></div>	<div>SHEET NUMBER</div> <div>6.0</div>
	DATE: 6/14/2022	1	00.00.00	XX	XXXX					
	DESIGNER: Alex Brown	2	00.00.00	XX	XXXX					
	SALES REP: Robb Walker	3	00.00.00	XX	XXXX					
	PROJ MGR:	4	00.00.00	XX	XXXX					
		5	00.00.00	XX	XXXX					
		6	00.00.00	XX	XXXX					
		7	00.00.00	XX	XXXX					
		8	00.00.00	XX	XXXX					
		9	00.00.00	XX	XXXX					
	10	00.00.00	XX	XXXX	LANDLORD APPROVAL	DATE				