





BUILDING I - FRONT ELEVATION



BUILDING I - REAR ELEVATION

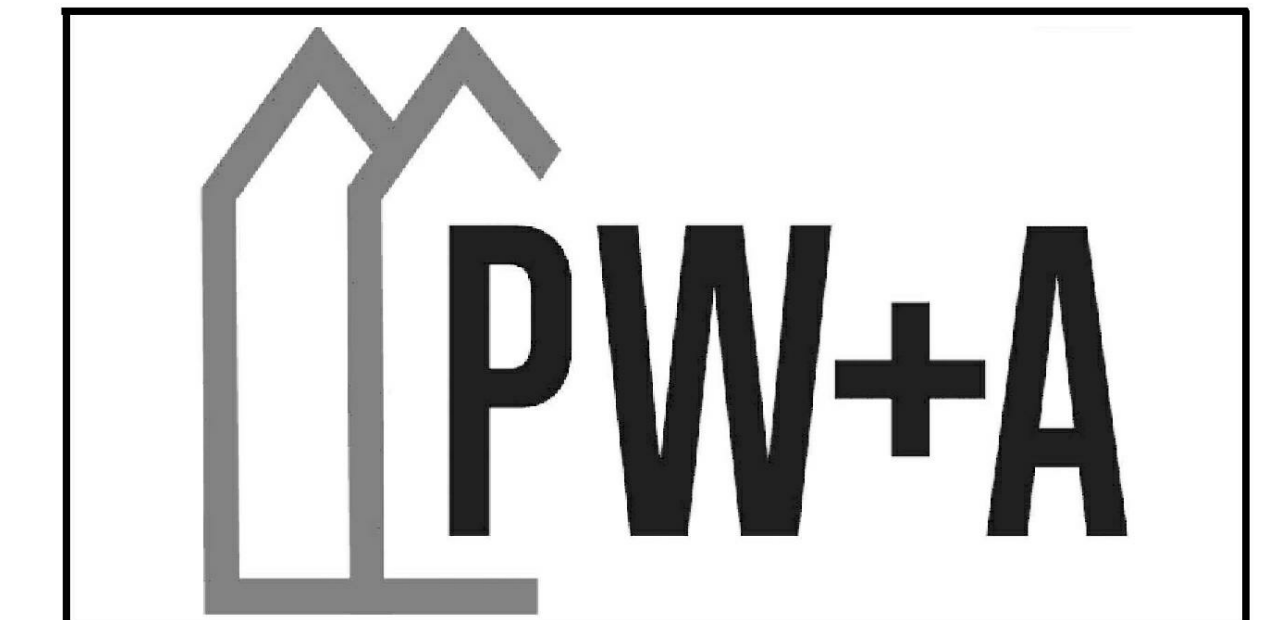

NOTE: ALL DRAWINGS ON SHEET AT SCALE 3/16" = 1'-0"

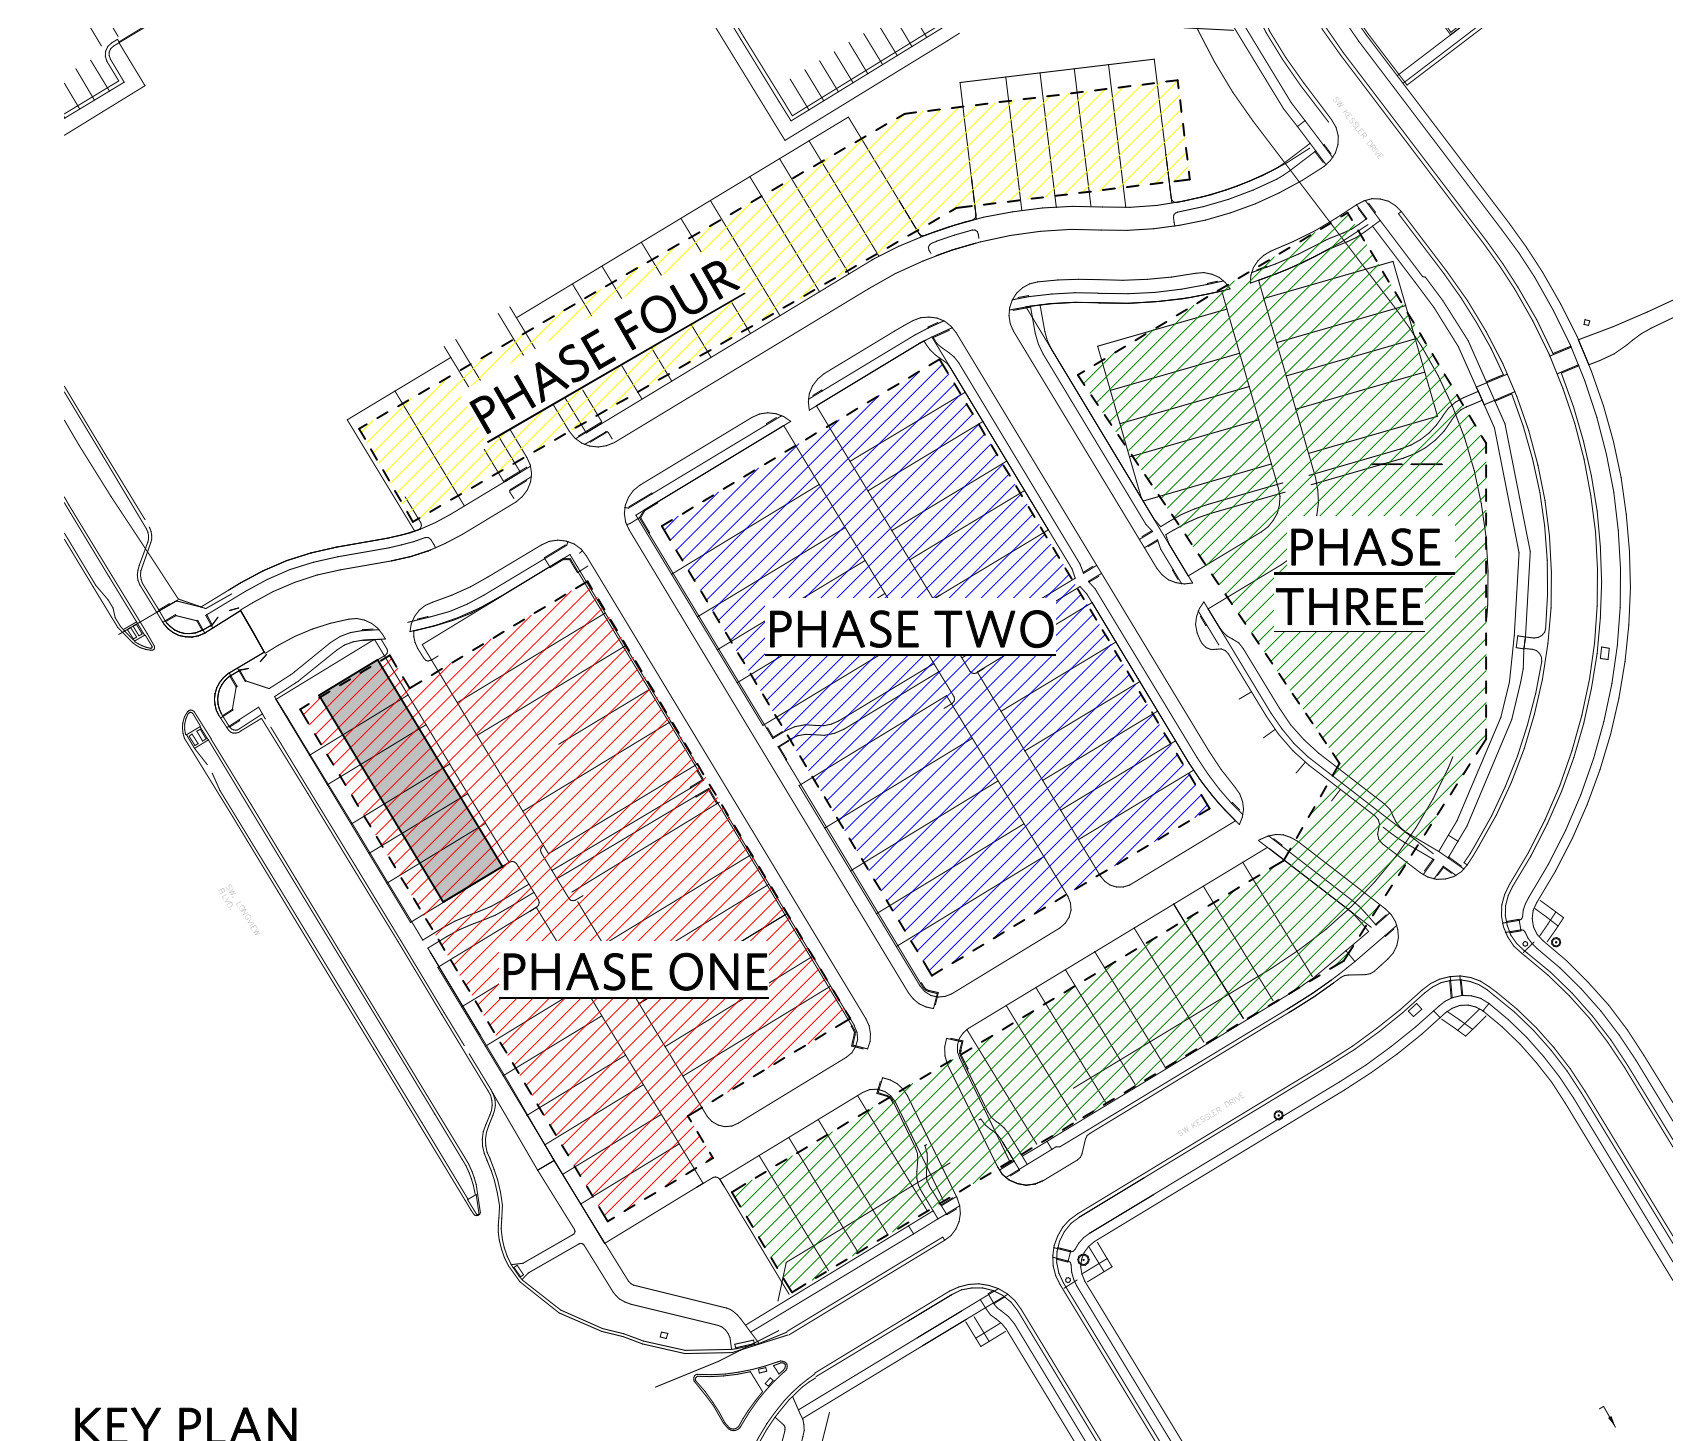

KEY PLAN