





BUILDING 2 - FRONT ELEVATION



BUILDING 2 - REAR ELEVATION

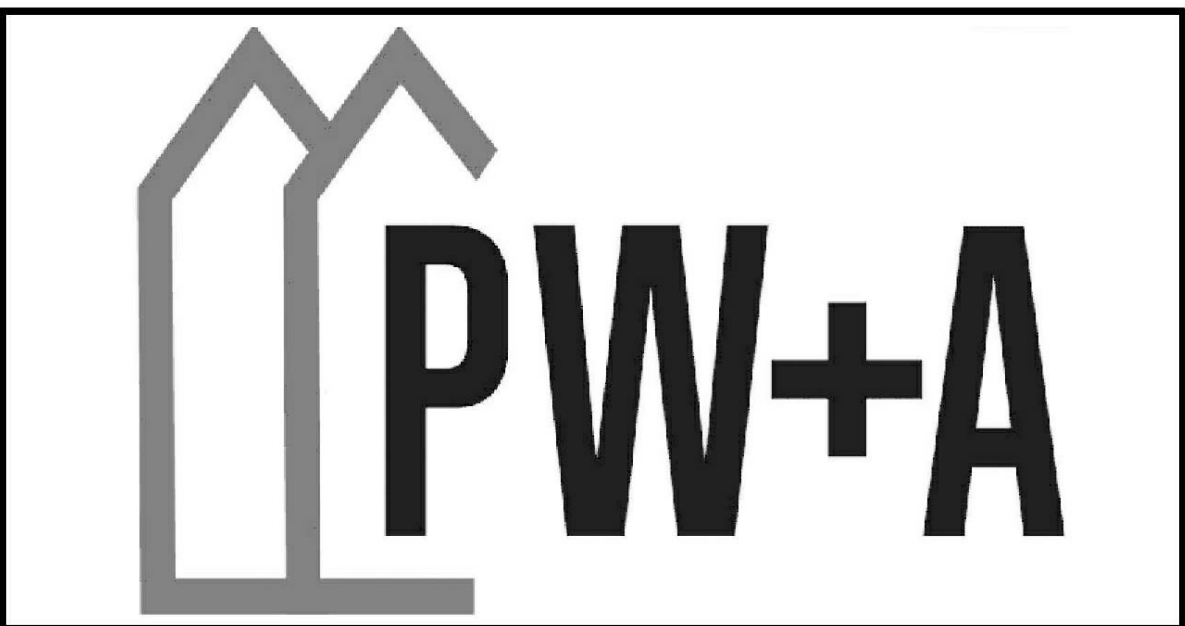

NOTE: ALL DRAWINGS ON SHEET AT SCALE 3/16" = 1'-0"

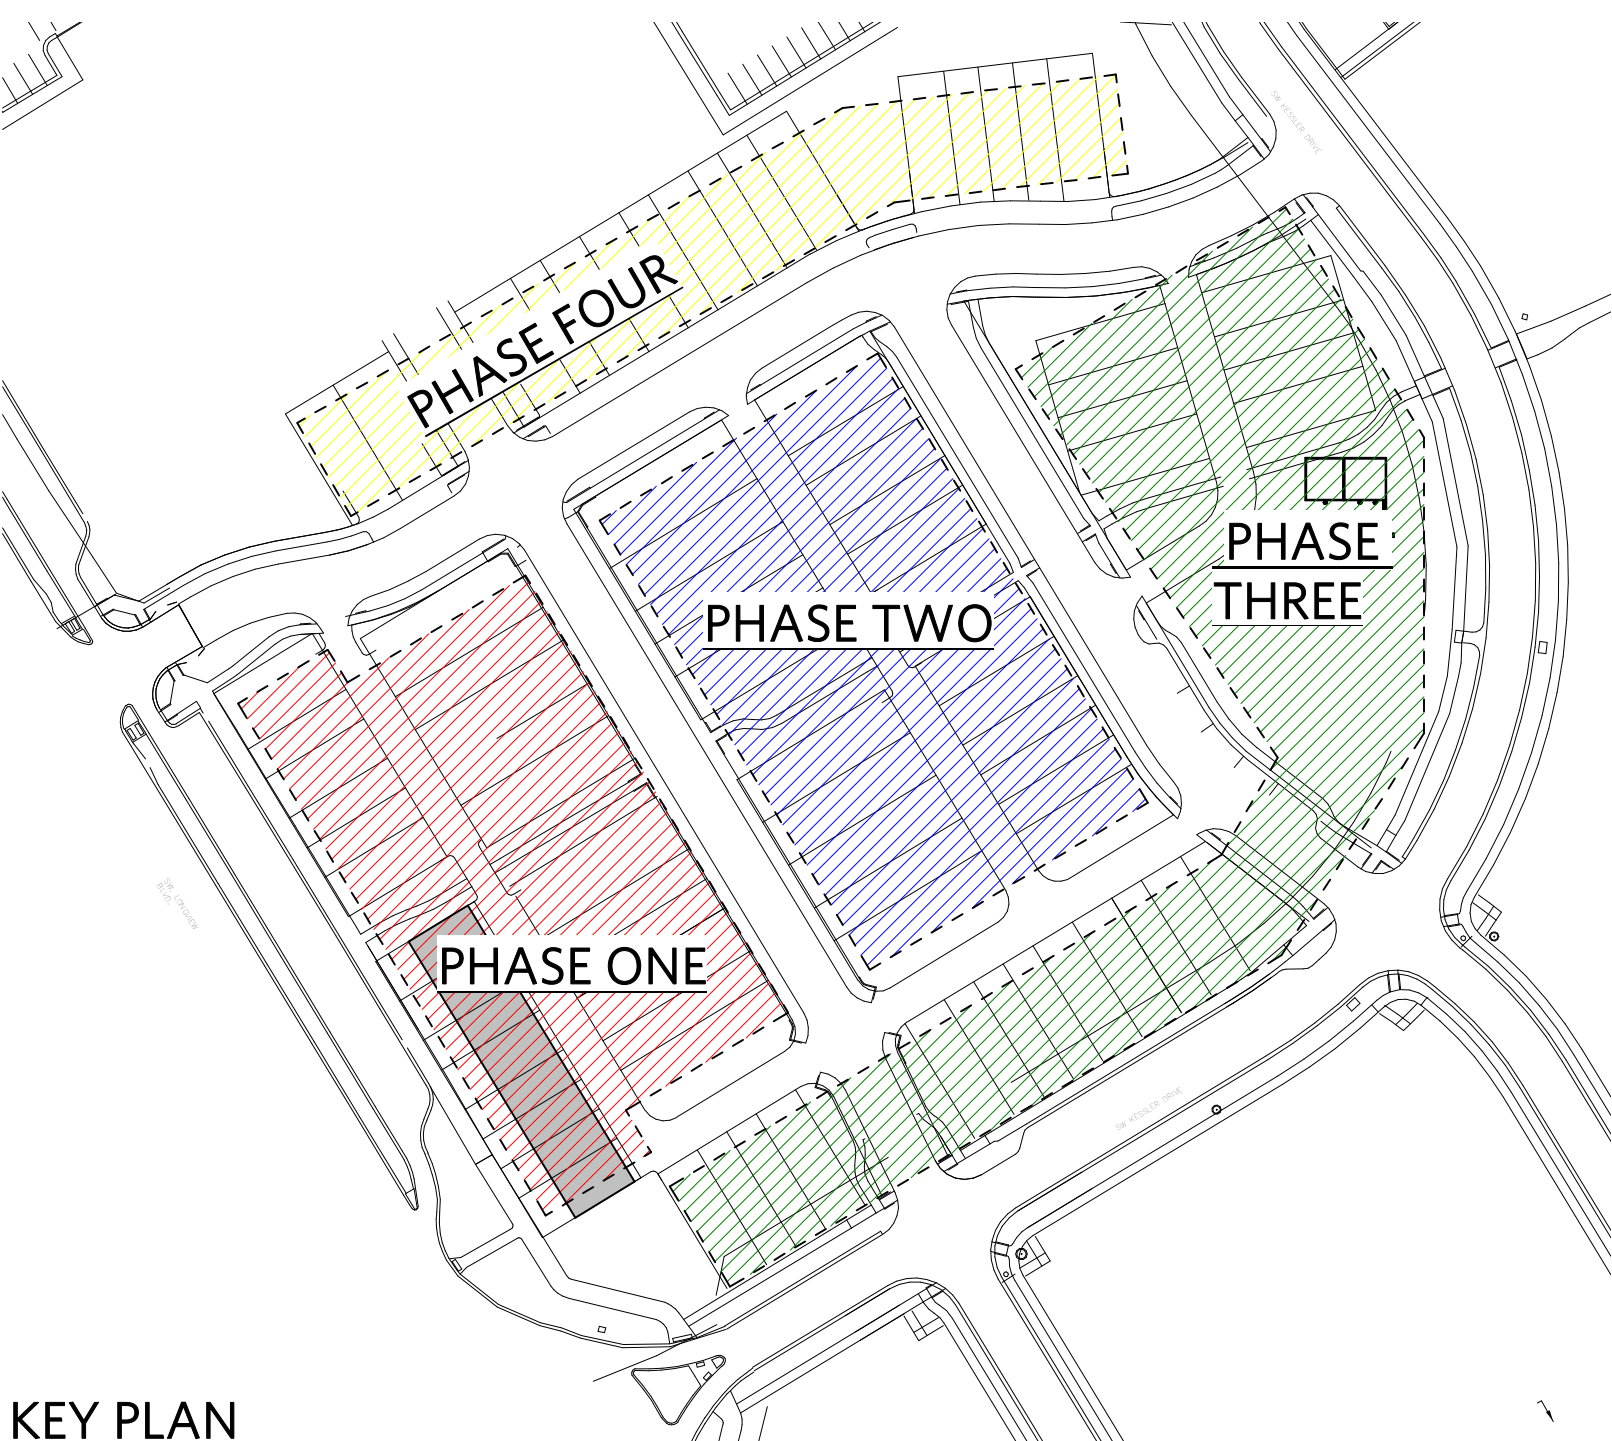

KEY PLAN