DESIGNS PREPARED FOR:



LEE'S SUMMIT, MO

SITE ADDRESS:

1920 NE Rice Rd Lee's Summit, MO 64064 **JOB NUMBER:** 000000

SALES REPRESENTATIVE:

R. Walker

PROJECT MANAGER: X. XXXXXXXX



DESIGN REVISIONS:

REV.#	DATE	DESIGNER	REVISION COMPLETED	INTERNAL	PERMIT	CLIENT	REV.#	DATE	DESIG	IRR REVISION COMPLETED INTERNAL PERMIT	CLIENT
1	00.00.00	TD	XXXX				13				
2							14				
3							15				
4							16				
5							17				
6							18				
7							19				
8							20				
9							21				
10							22				
11							23				
12							24				

DESIGNER NOTES

DATE	DESIGNER	NOTE
00.00.00	XX	XXXX

PRE-FLIGHT PRINT LIST

GOOD TO GO	PRIMARY CHECKS	GOOD TO GO	ADDITIONAL CHECKS
	NO MISSING / UNPACKAGED / UNLINKED IMAGES		REMOVE ANY NON-PRINTING DATA
	ENSURE IMAGE RESOLUTION 100 PPI AT FULL SCALE - REFER TO JONES ART REQUIREMENTS REGARDING POSSIBLE EXCEPTIONS		FLATTEN TRANSPARENCIES (FLATTEN RASTER IMAGES AND EFFECTS, LEAVE VECTOR COPY, LOGOS ETC. INTACT AS VECTORS)
	COLORS - MUST BE CMYK OR PANTONE		CONVERT FONTS TO PATHS (OR CURVES)
	ENSURE IMAGE SIZE & PROPORTIONS ARE CORRECT FOR FINAL PRODUCT, AND ANY INCLUDED BLEED & TRIM MARKS MATCH CLIENT SPECS		EMBED IMAGES OR ENSURE UNEMBEDDED IMAGES ARE PROPERLY LOCATED FOR SYSTEM USE

	JOB #:	REQUIRED:	LANDLORD APPROVAL DATE		STORAGE MART	SHEET NUMBER
JONES SIGN Your Vision. Accomplished. AMDITENSEN COMPANY	DATE: 08.11.23 DESIGNER: T. Dekker SALES REP: R. Walker PROJ MGR: X. Xxxxxx	FIELD SURVEY PAINT COLOR FONTS VECTOR ARTWORK CLIENT PMS COLOR ENGINEERING OTHER:	CLIENT APPROVAL DATE	Storage Mart	1920 NE Rice Rd. Lee's Summit, MO 64064	1.0

Storage Mart



WORK SCOPE MS.01 ILLUMINATED MONUMENT SIGN (REFACE) WS.01 ILLUMINATED CABINET SIGN WS.02 ILLUMINATED CABINET SIGN

FONT

StorageMart: Arial Black

CODE ALLOWANCE



SITE PLAN



OB #:
ATE: 08.11.23
ESIGNER: T. Dekker
ALES REP: R. Walker

REQL
FIELI
OTHE

EQUIRED:		
FIELD SURVEY VECTOR ARTWORK	☐ PAINT COLOR ☐ CLIENT PMS COLOR	FONTS ENGINEER
THER:		







STORAGE MART 1920 NE Rice Rd. Lee's Summit, MO 64064

SHEET NUMBER

LANDLORD APPROVAL



SPECIFICATIONS:

EXISTING FACE TO BE REMOVED AND REPLACED WITH NEW POLYCARBONATE FACE WITH DIGITALLY PRINTED GRAPHICS.

- QTY.(2) FACES FOR DOUBLE SIDED MONUMENT
- FIELD PAINT CABINET ON-SITE: COLOR BLACK.
- REMOVE EXISTING ILLUMINATION AND REPLACE WITH NEW LEDs AND POWER SUPPLIES.

COLOR SCHEDULE:

WHITE

BLACK VINYL

YELLOW TO MATCH PMS 1235C








JOB #:
DATE: 08.11.23
DESIGNER: T. Dekker
SALES REP: R. Walker
PROJIMGR: X Xxxxxx

3	
Dekker	
R. Walker	

REQUIRED:	☐ PAINT COLOR	☐ FONTS
☐ VECTOR ARTWORK	☐ CLIENT PMS COLOR	ENGINEERI
OTHER:		

 



STORAGE MART 1920 NE Rice Rd. Lee's Summit, MO 64064

SHEET NUMBER



SCALE = 1/2'' = 1'

SPECIFICATIONS:

8" DEEP, ALUMINUM FABRICATED AND INTERNALLY ILLUMINATED WALL CABINET SIGN WITH 3/16" POLYCARBONATE FACE AND TRANSLUCENT VINYL GRAPHICS APPLIED TO FACE PANEL.

- FLUSH MOUNTED TO WALL.
- ILLUMINATED WITH WHITE LEDs.
- PROPOSED SQUARE FOOTAGE: 56.2 S.F.
- QTY.(1)

COLOR SCHEDULE:

WHITE


BLACK VINYL

YELLOW TO MATCH PMS 1235C

RETURNS/RETAINER: PAINTED MAP BLACK

NOTE: INSTALL SIGN AS HIGH ON THE WALL THAT IS ALLOWED



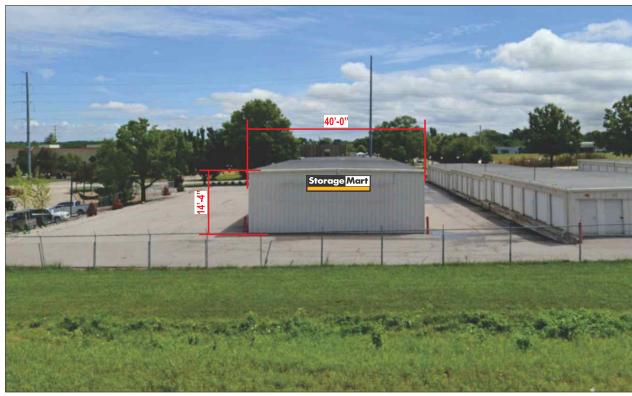

JONES SIGN
Your Vision. Accomplished.
A MORTENSEN COMPANY

JOB #:
DATE: 08.11.23
DESIGNER: T. Dekker
SALES REP: R. Walker
PROJ MGR: X, Xxxxxx

08.11.23	
NER: T. Dekker	
REP: R. Walker	
ICR: Y Yvvvvv	

REQUIRED:	
FIELD SURVEY VECTOR ARTWORK	☐ PAINT COLOR☐ CLIENT PMS COL
OTHER:	

ENGINEE

	LANDLORD APPROVAL	DATE
RING		
KING	CLIENT APPROVAL	DATE



STORAGE MART 1920 NE Rice Rd. Lee's Summit, MO 64064 SHEET NUMBER

Storage Mart

SCALE = 3/4" = 1'-0"

SPECIFICATIONS:

8" DEEP, ALUMINUM FABRICATED AND INTERNALLY ILLUMINATED WALL CABINET SIGN WITH 3/16" POLYCARBONATE FACE AND TRANSLUCENT VINYL GRAPHICS APPLIED TO FACE PANEL.

- FLUSH MOUNTED TO WALL.
- ILLUMINATED WITH WHITE LEDs.
- PROPOSED SQUARE FOOTAGE: 25
- QTY.(1)

COLOR SCHEDULE:

WHITE

BLACK VINYL

YELLOW TO MATCH PMS 1235C

RETURNS/RETAINER: PAINTED MAP BLACK








JOB #:
DATE: 08.11.23
DESIGNER: T. Dekker
SALES REP: R. Walker
PROLIMGR: X Xxxxxx

REQUIRED:	
☐ FIELD SURVEY ☐ VECTOR ARTWORK	☐ PAINT COLOR☐ CLIENT PMS (
OTHER:	

 



STORAGE MART 1920 NE Rice Rd. Lee's Summit, MO 64064

SHEET NUMBER