


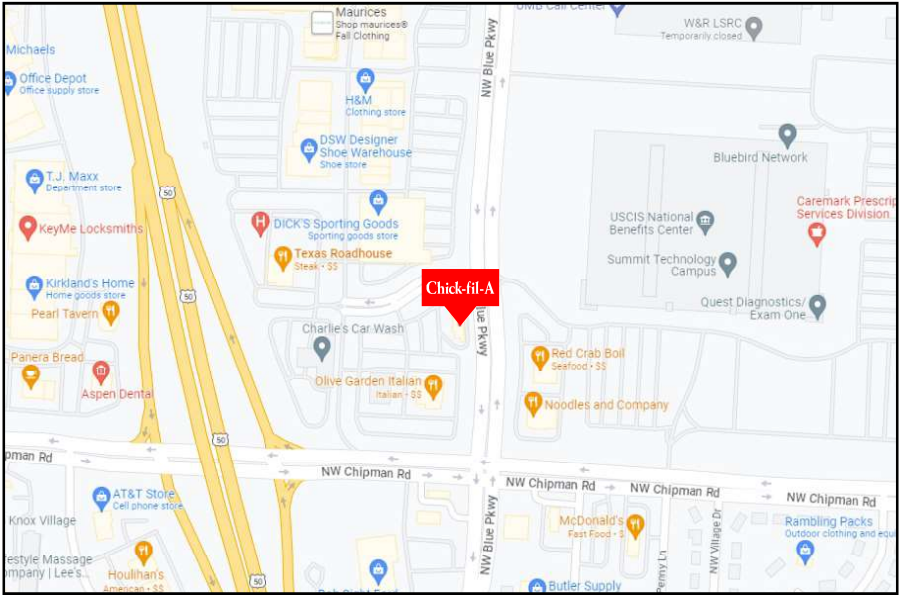

VICINITY MAP

N.T.S.



AERIAL VIEW



KRISTEN HAMILTON - 678-725-8852

KHamilton@chandler signs.com

TERRI BROWN - 682-204-6687

TBrown@chandler signs.com

DocuSigned by:

Michael Young

0DCEC3135B2844E...

Design #	
0637033Ar3	
Sheet	1 of 27
Client	
#2859	
Address	
690 NW Blue Pkwy, Lees Summit, MO	
Account Rep.	KRISTEN HAMILTON TERRI BROWN
Designer	LEAH LANSFORD
Date	9/29/23
Approval / Date	
Client	
Sales	
Estimating	
Art	
Engineering	
Landlord	
Revision/Date	
R1(12-22-23)LL: CHANGED SIZE OF PANELS ON THE STOP/DNE	
R2(1/16/24)JLL: ADDED STAMPED ENGINEERING	
CORRECTION(01/17/2024)AM: REVISED DETAIL SECTION AND ADDED THE WORD G.C. IN FRONT OF REMOVALS FOR SIGNS B1-2, C, D, G1-2 AND H1-4	
R3(02/28/2024)AM: UPDATED SP ADDED NOTE FOR SIGN A FOR CSI TO PROVIDE NEW STEEL AND FOUNDATION AND ADDED NOT FOR SIGN D FOR CSI TO REMOVE AND DISCARD EXISTING DIF DIRECTIONAL	




National Headquarters	14201 Sovereign Road #101 Fort Worth, TX 76155 (214)902-2000 Fax(214)902-2044
San Antonio	17319 San Pedro Ave Ste 200 San Antonio, TX 78232 (210)349-3804 Fax (210)349-8724
Northeast US	2301 River Road Ste 201 Louisville, KY 40206 (502) 897-9800 Cell (502) 554-2575
Georgia	111 Woodstone Place Dawsonville, GA 30534 (678) 725-8852 Fax (210) 349-8724
South Texas	PO BOX 125 206 Doral Drive Portland, TX 78374 (863) 563-5599 Fax (863) 643-6533

This drawing is the property of
Chandler Signs, LLC
All rights to its use for reproduction
are reserved by Chandler Signs, LLC

FINAL ELECTRICAL
CONNECTION BY
CUSTOMER



AERIAL VIEW

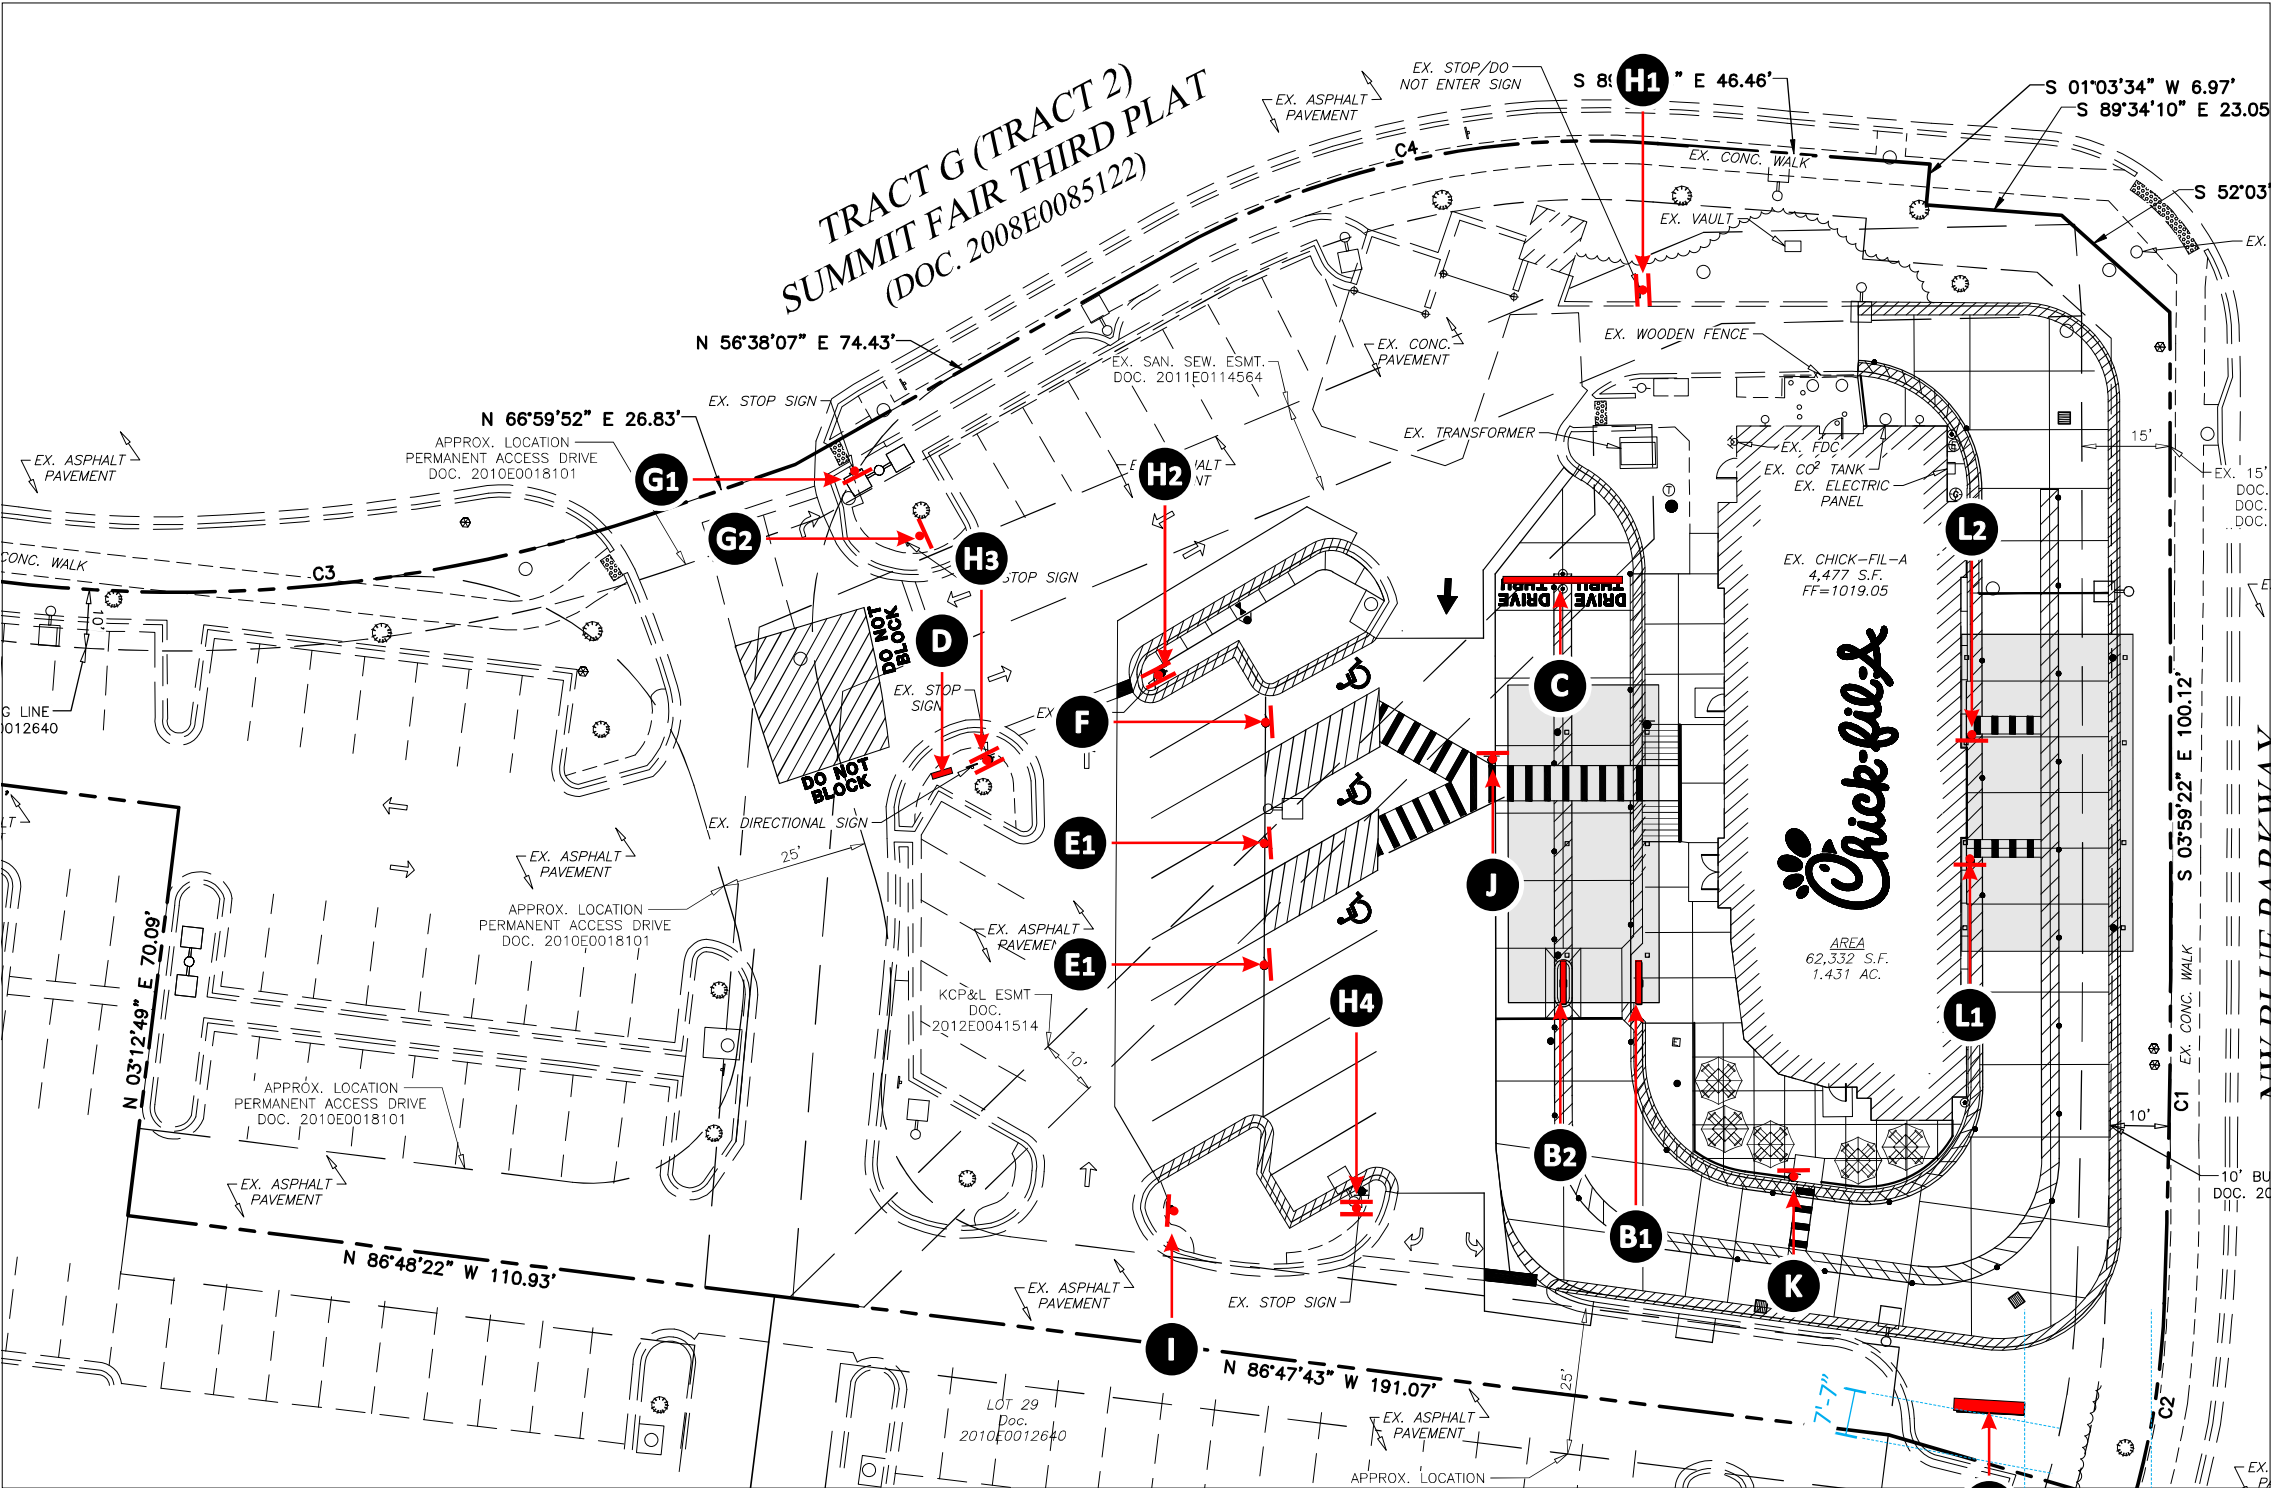

SITE PLAN 1

SCALE: 1/32" = 1'-0"

SIGN I-D LETTER	FACE A	FACE B
A		
B1 B2		N/A
C		
D		
E1 E2		N/A
F		N/A
G1 G2		N/A
H1-4		
I		N/A

PORTABLE BASES

SIGN I-D LETTER	FACE A	FACE B
J		N/A
K		N/A
L1 L2		N/A

Design #

0637033Ar3

Sheet 2 of 27

Client

#2859

Address

690 NW Blue Pkwy,
Lees Summit, MO

Account Rep.

KRISTEN HAMILTON
TERRI BROWN

Designer

LEAH LANSFORD

Date

9/29/23

Approval / Date

Client

Sales

Estimating

Art

Engineering

Landlord

Revision/Date

R1(12-22-23)LL: CHANGED SIZE OF PANELS ON THE STOPLINE

R2(1/16/24)JLL: ADDED STAMPED ENGINEERING

CORRECTION(01/17/2024)AM: REVISED DETAIL SECTION AND ADDED THE WORD G.C. IN FRONT OF REMOVALS FOR SIGNS B1-2, C, D, G1-2 AND H1-4

R3(02/28/2024)AM: UPDATED SP ADDED NOTE FOR SIGN A FOR CSI TO PROVIDE NEW STEEL AND FOUNDATION AND ADDED NOT FOR SIGN D FOR CSI TO REMOVE AND DISCARD EXISTING DIF DIRECTIONAL

National Headquarters

14201 Sovereign Road #101
Fort Worth, TX 76155
(214)902-2000 Fax(214)902-2044

San Antonio

17319 San Pedro Ave
Ste 200
San Antonio, TX 78232
(210)349-3804 Fax (210)349-8724

Northeast US

2301 River Road Ste 201
Louisville, KY 40206
(502) 897-9800 Cell (502) 554-2575

Georgia

111 Woodstone Place
Dawsonville, GA 30534
(678) 725-8852 Fax (210) 349-8724

South Texas

PO BOX 125 206 Doral Drive
Portland, TX 78374
(361) 563-5599 Fax (361) 563-5533

This drawing is the property of
Chandler Signs, LLC
All rights to its use for reproduction
are reserved by Chandler Signs, LLC

FINAL ELECTRICAL
CONNECTION BY
CUSTOMER

THIS SIGN IS INTENDED TO BE INSTALLED
IN ACCORDANCE WITH ARTICLE 600 OF THE
NATIONAL ELECTRICAL CODE AND/OR OTHER
APPLICABLE LOCAL CODES. THIS INCLUDES
PROPER GROUNDING & BONDING OF THE SIGN.
SIGN WILL BEAR UL LABEL(S).

SITE PLAN/KEY