


NOTE: DRAWINGS ARE NOT TO SCALE IF SHEET IS PLOTTED ON 11" x 17"

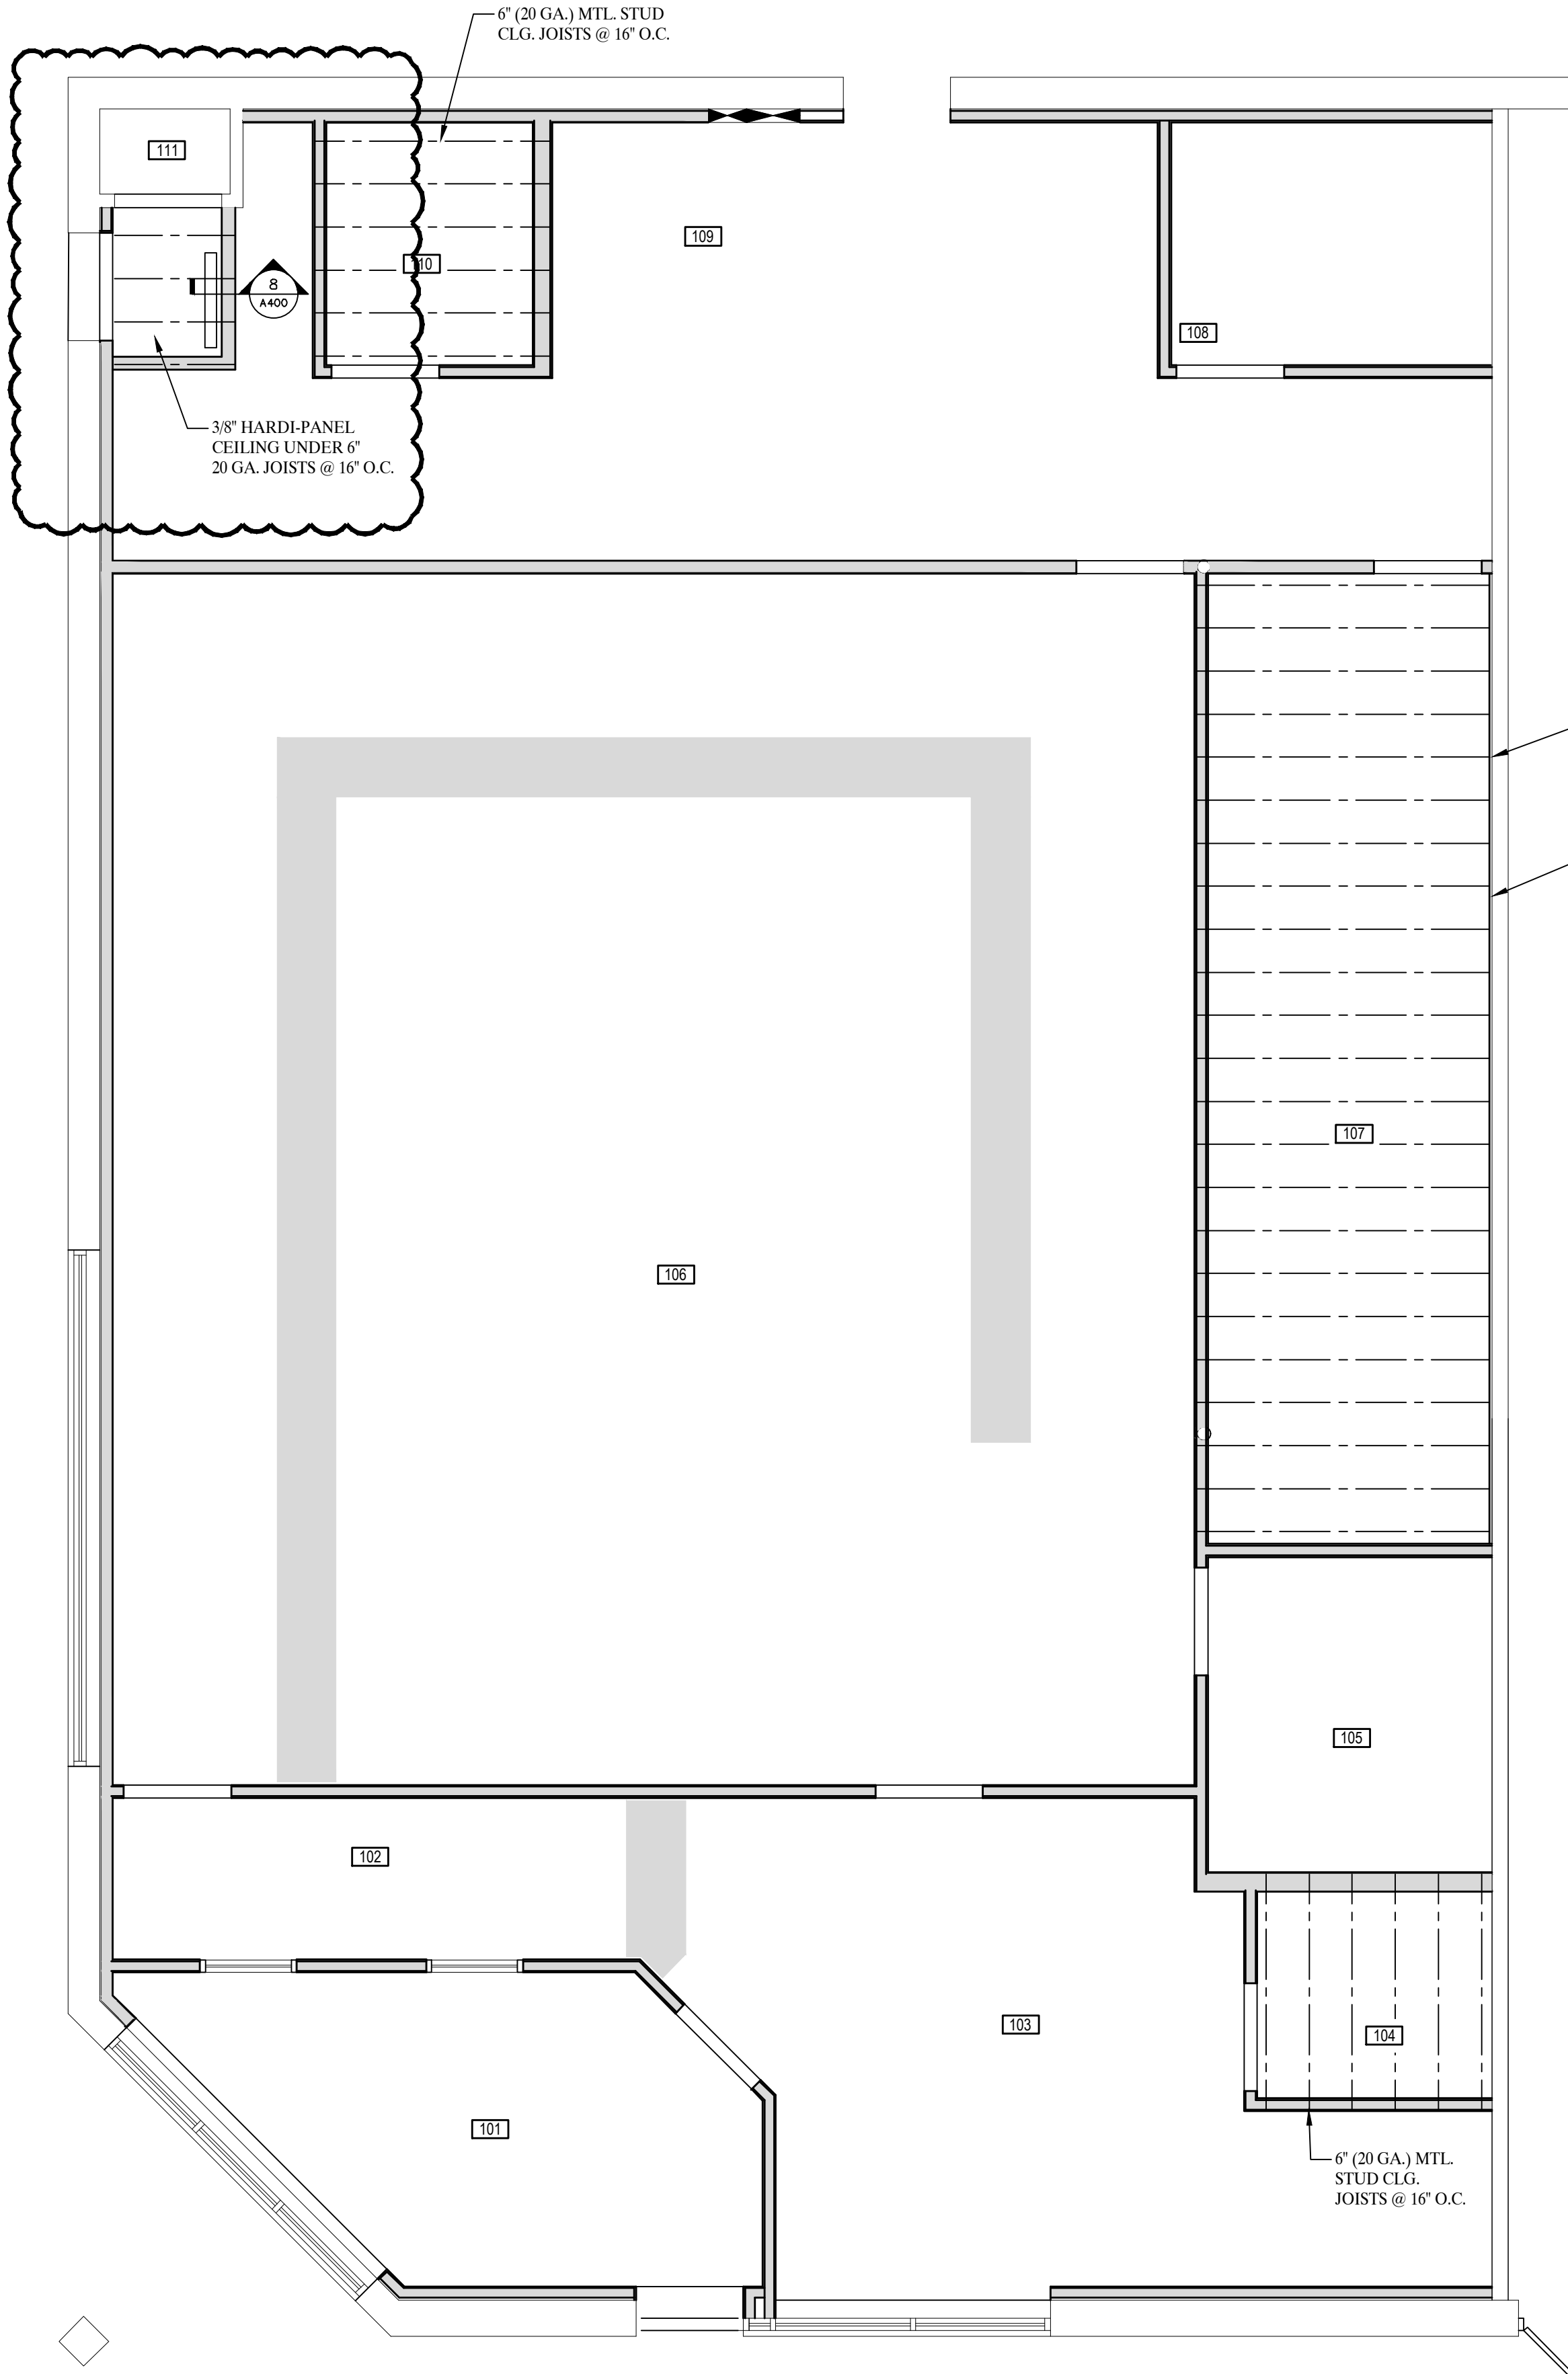


16
A400


CEILING FRAMING PLAN
SCALE: 1/4" = 1'-0"




CEILING TYPE LEGEND

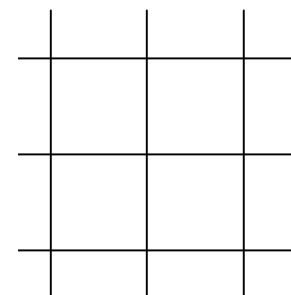

2x2 ACOUSTICAL CEILING
TILE & GRID

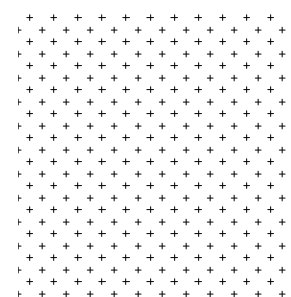

PAINTED GYPSUM CEILING
WITH KNOCK-DOWN TEXTURE

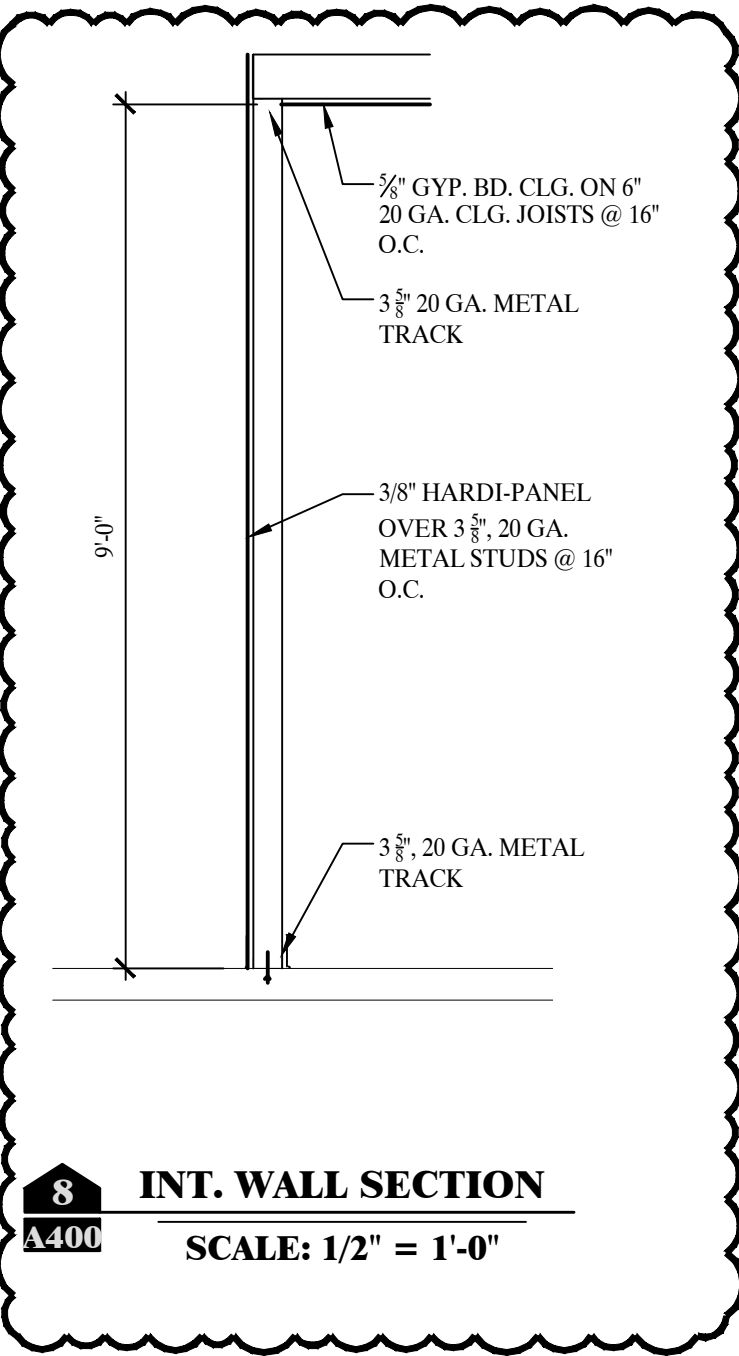


8
A400 INT. WALL SECTION
SCALE: 1/2" = 1'-0"



18
A400

REFLECTED CEILING PLAN
SCALE: 1/4" = 1'-0"

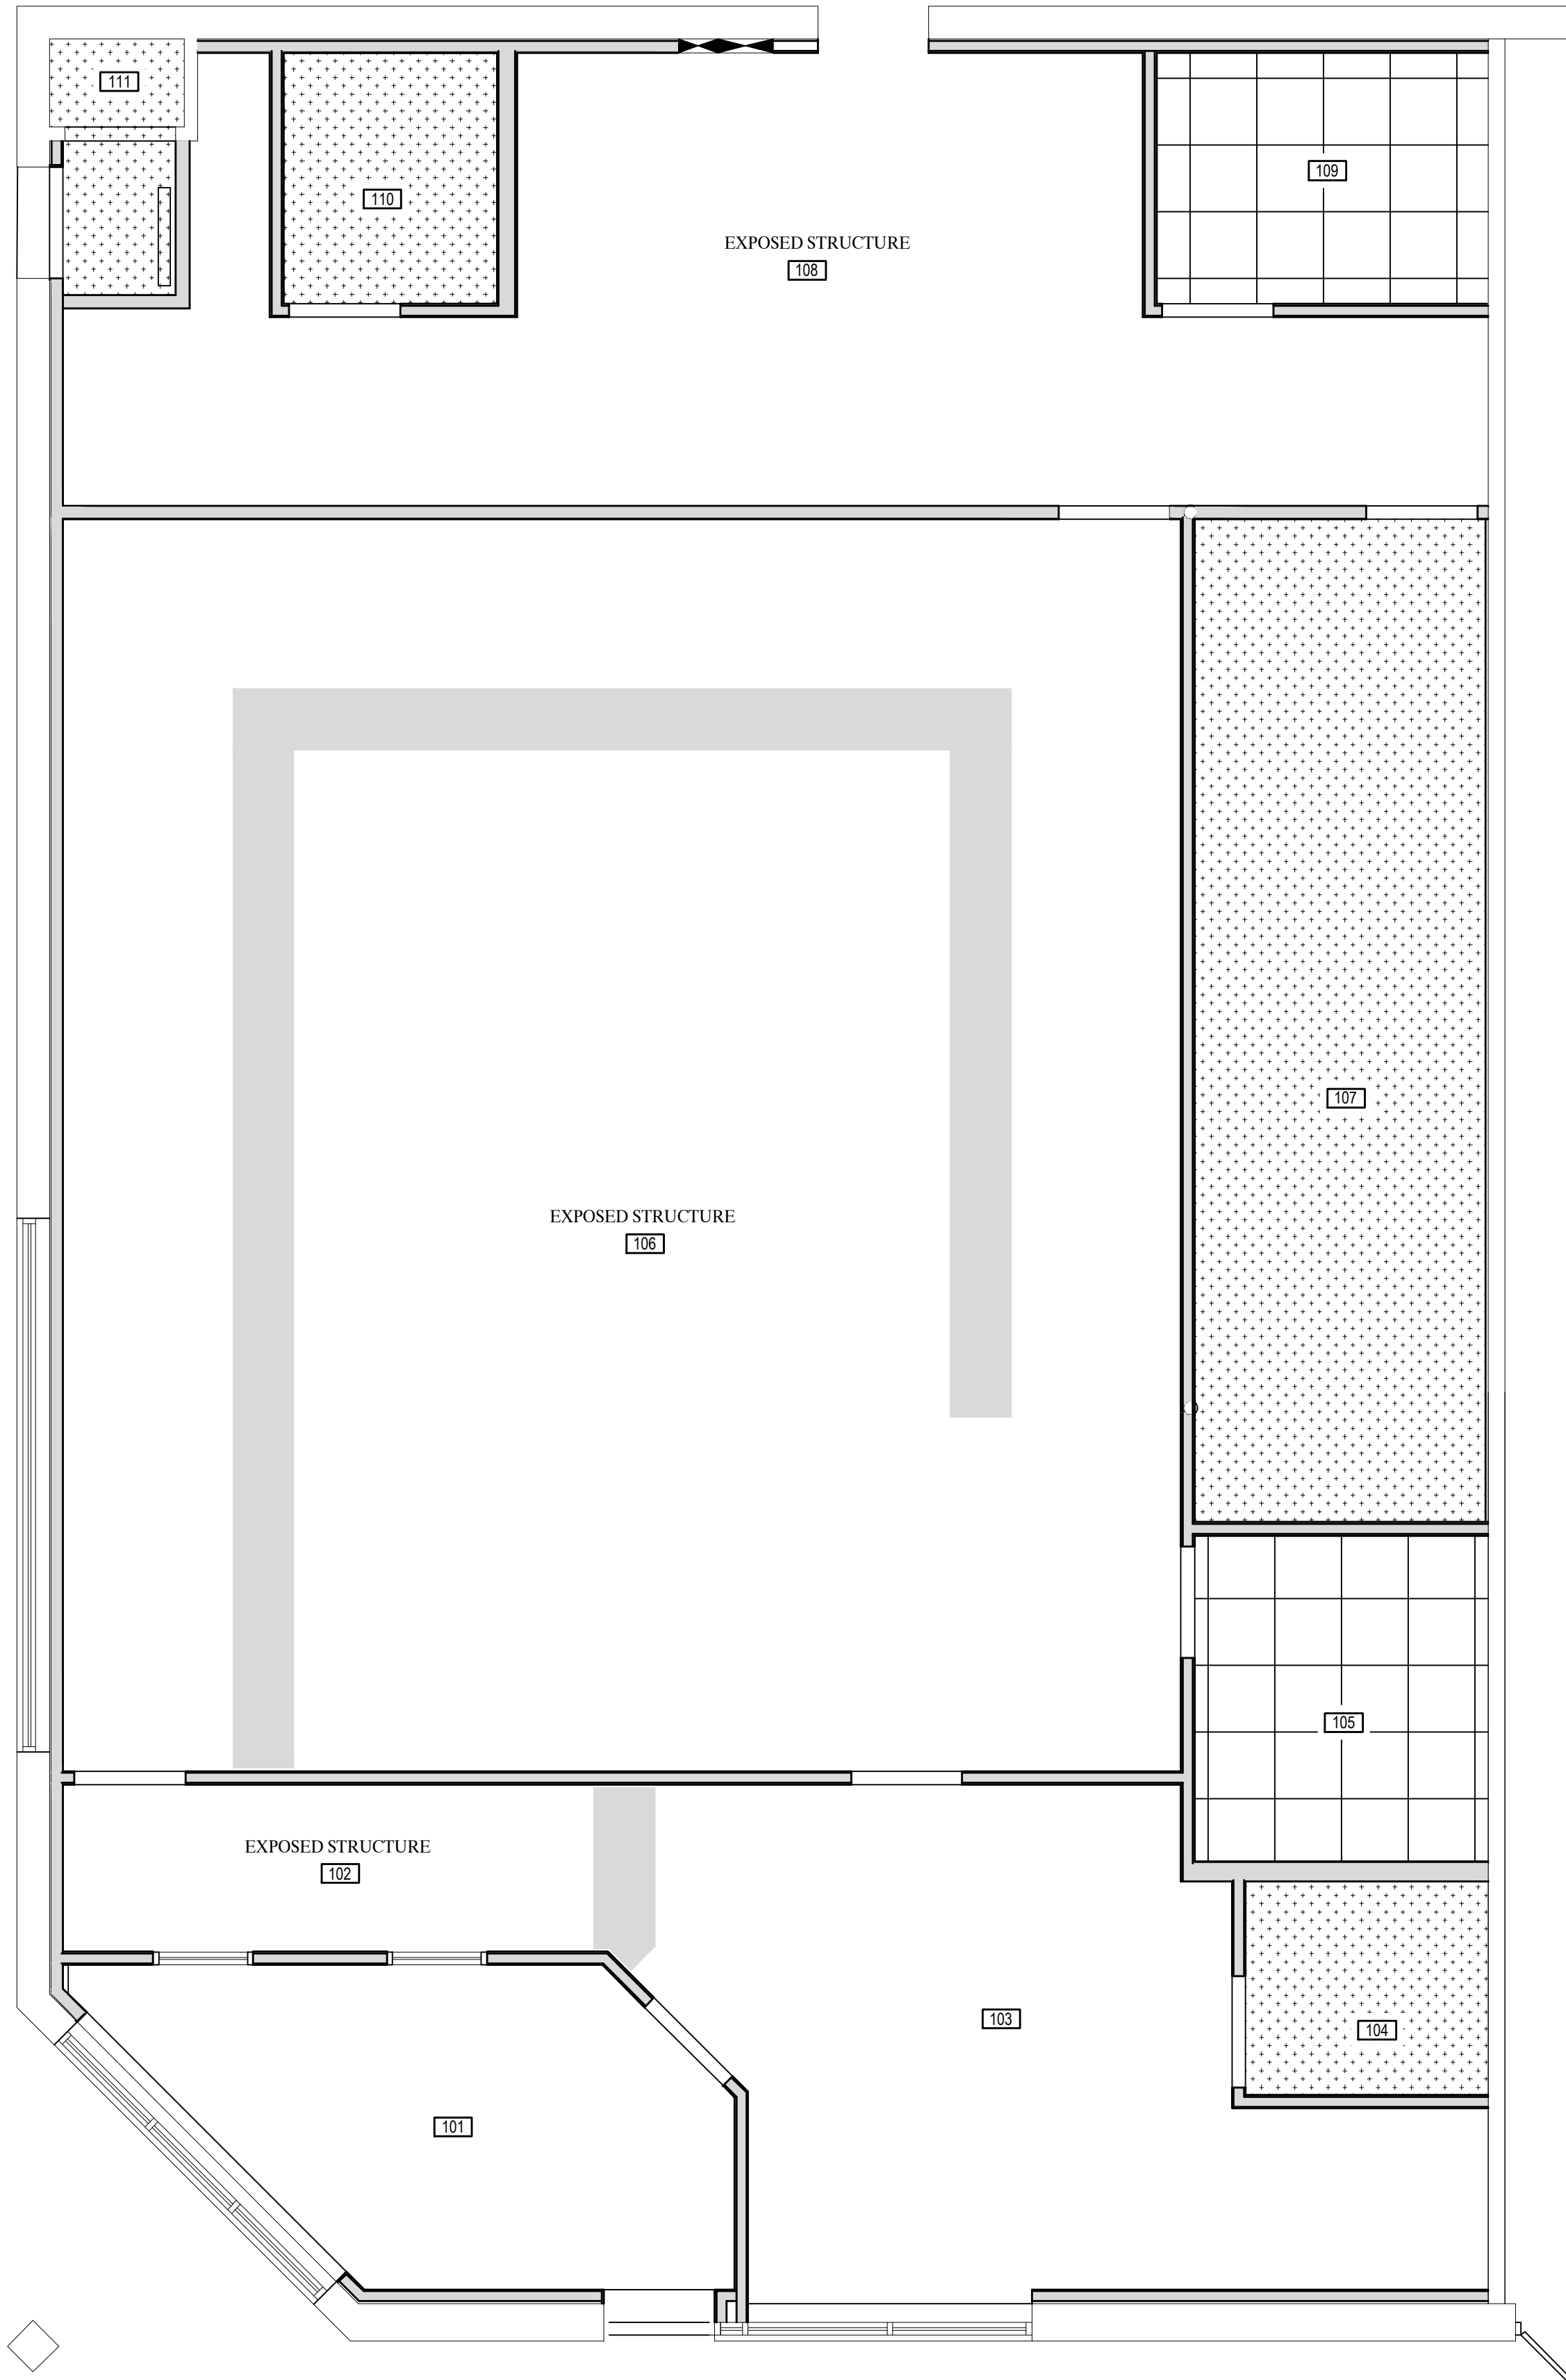

RELEASED FOR
CONSTRUCTION
As Noted on Plans Review
Development Services Department
Lee's Summit, Missouri
04/11/2024



04/11/2024

WESTHUES ARCHITECTURE LLC

ERIC WESTHUES, ARCHITECT # MO-2016004009
9000 BOATMAN HILL ROAD COLUMBIA, MO 65202
573 424-7064 eric@ericwesthues.com

REVISION	DATE
0 PERMIT SET	12/07/2022
1 ADDENDUM 1	01/19/2023
2 REVISION	4/3/2024
3 REVISION	4/11/2024
4	
5	

PROJECT
NUMBER

20-031

GRD KIRKSVILLE, LLC

201 SE MO-291
LEE'S SUMMITT, MO 64063

CLG. FRAMING,
REFL. CEILING
PLAN

A-400