



240 SW M 150 HWY
LEE'S SUMMIT, MO 64081



ENTERA
Your total branding solution

LOCATION:

City of Lee's Summit zoned CP-2
816-969-1200 planner of the day is Dawn
Hector Soto, AICP | Senior Planner220 SE Green Street | Lee's Summit, MO 64063816.969.1238 | [cityofLS.net](mailto:Hector.Soto@cityofls.net) | Hector.Soto@cityofls.net

Hector wrote: They have not gone through any process to receive approval for signage in excess of what is allowed by right. An application (see attached) can be made to the Planning Commission to request consideration for approval of additional signage.

Pole signs prohibited

WALL SIGNS:

allowed 10% of each wall. 3 max per building. 6' letter height max.

DIRECTIONALS:

2 per driveway. 6 sq. ft. 2'-6" oah

DRIVE THRU:

No restrictions.

MONUMENT:

Count 1 side. 72 sq. ft./96 sq. ft. structure. 12' oah. Base does not count as face sq. ft. Setback up to property line. Sight visibility triangle is 25'.
Monument sign base materials. The monument sign base shall have a masonry or concrete substructure with an exterior base consisting of durable masonry materials and include brick, split or scored concrete masonry units (CMU), natural or synthetic stone, or other architectural material(s) that, in the opinion of the Director, meet the intent of this section.
Painted surfaces and wood shall not be used.
Landscaping. A minimum of 25 square feet of landscaped area, exclusive of the sign structure, shall be located at the base of each principal freestanding sign. The landscaping shall contain living landscape materials consisting of shrubs, and/or perennial ground cover plants spaced throughout the required landscape area.


PERMITTING:

installer applies through the portal. The application has the LOA.


Sealed engineered drawings are only required for free-standing signs greater than 6' in height. This includes drive thru items.

Sort of a Variance:
Additional signs: A Sign Application can be submitted for either a single sign or several signs that do not comply with Article 13 or are specified in Table 13-2 as signs that are allowed “as approved by the Commission.” A Sign Application shall be completed and submitted to the Development Services Department, with filing fee, made payable to the City of Lee's Summit. An application may be withdrawn at any time upon written request. However, no refund will be made if the application is withdrawn after Planning Commission packets have been distributed.

Every Sign Application is reviewed by the Planning Commission, which meets on the second and fourth Tuesdays of each month in the City Council Chambers of City Hall at [220 SE Green Street](#). For each item on the agenda, the applicant will be given an opportunity to make their own presentation, which should be a brief description of the proposed project and include responses to any concerns raised in the City staff's report. Presentations before the Planning Commission shall be (1) in electronic format or (2) reduced drawings for use on the Document Camera to display on the screen. Electronic presentations shall be on a laptop, CD ROM, DVD, or flash drive. The City's presentation system can support Word, Excel, Power Point, Adobe, Windows Media Player and Internet Explorer applications. Presentation boards will no longer be allowed. If the staff recommendation is for approval of the sign application, the item may be placed on the Consent Agenda, and no presentation will be necessary.

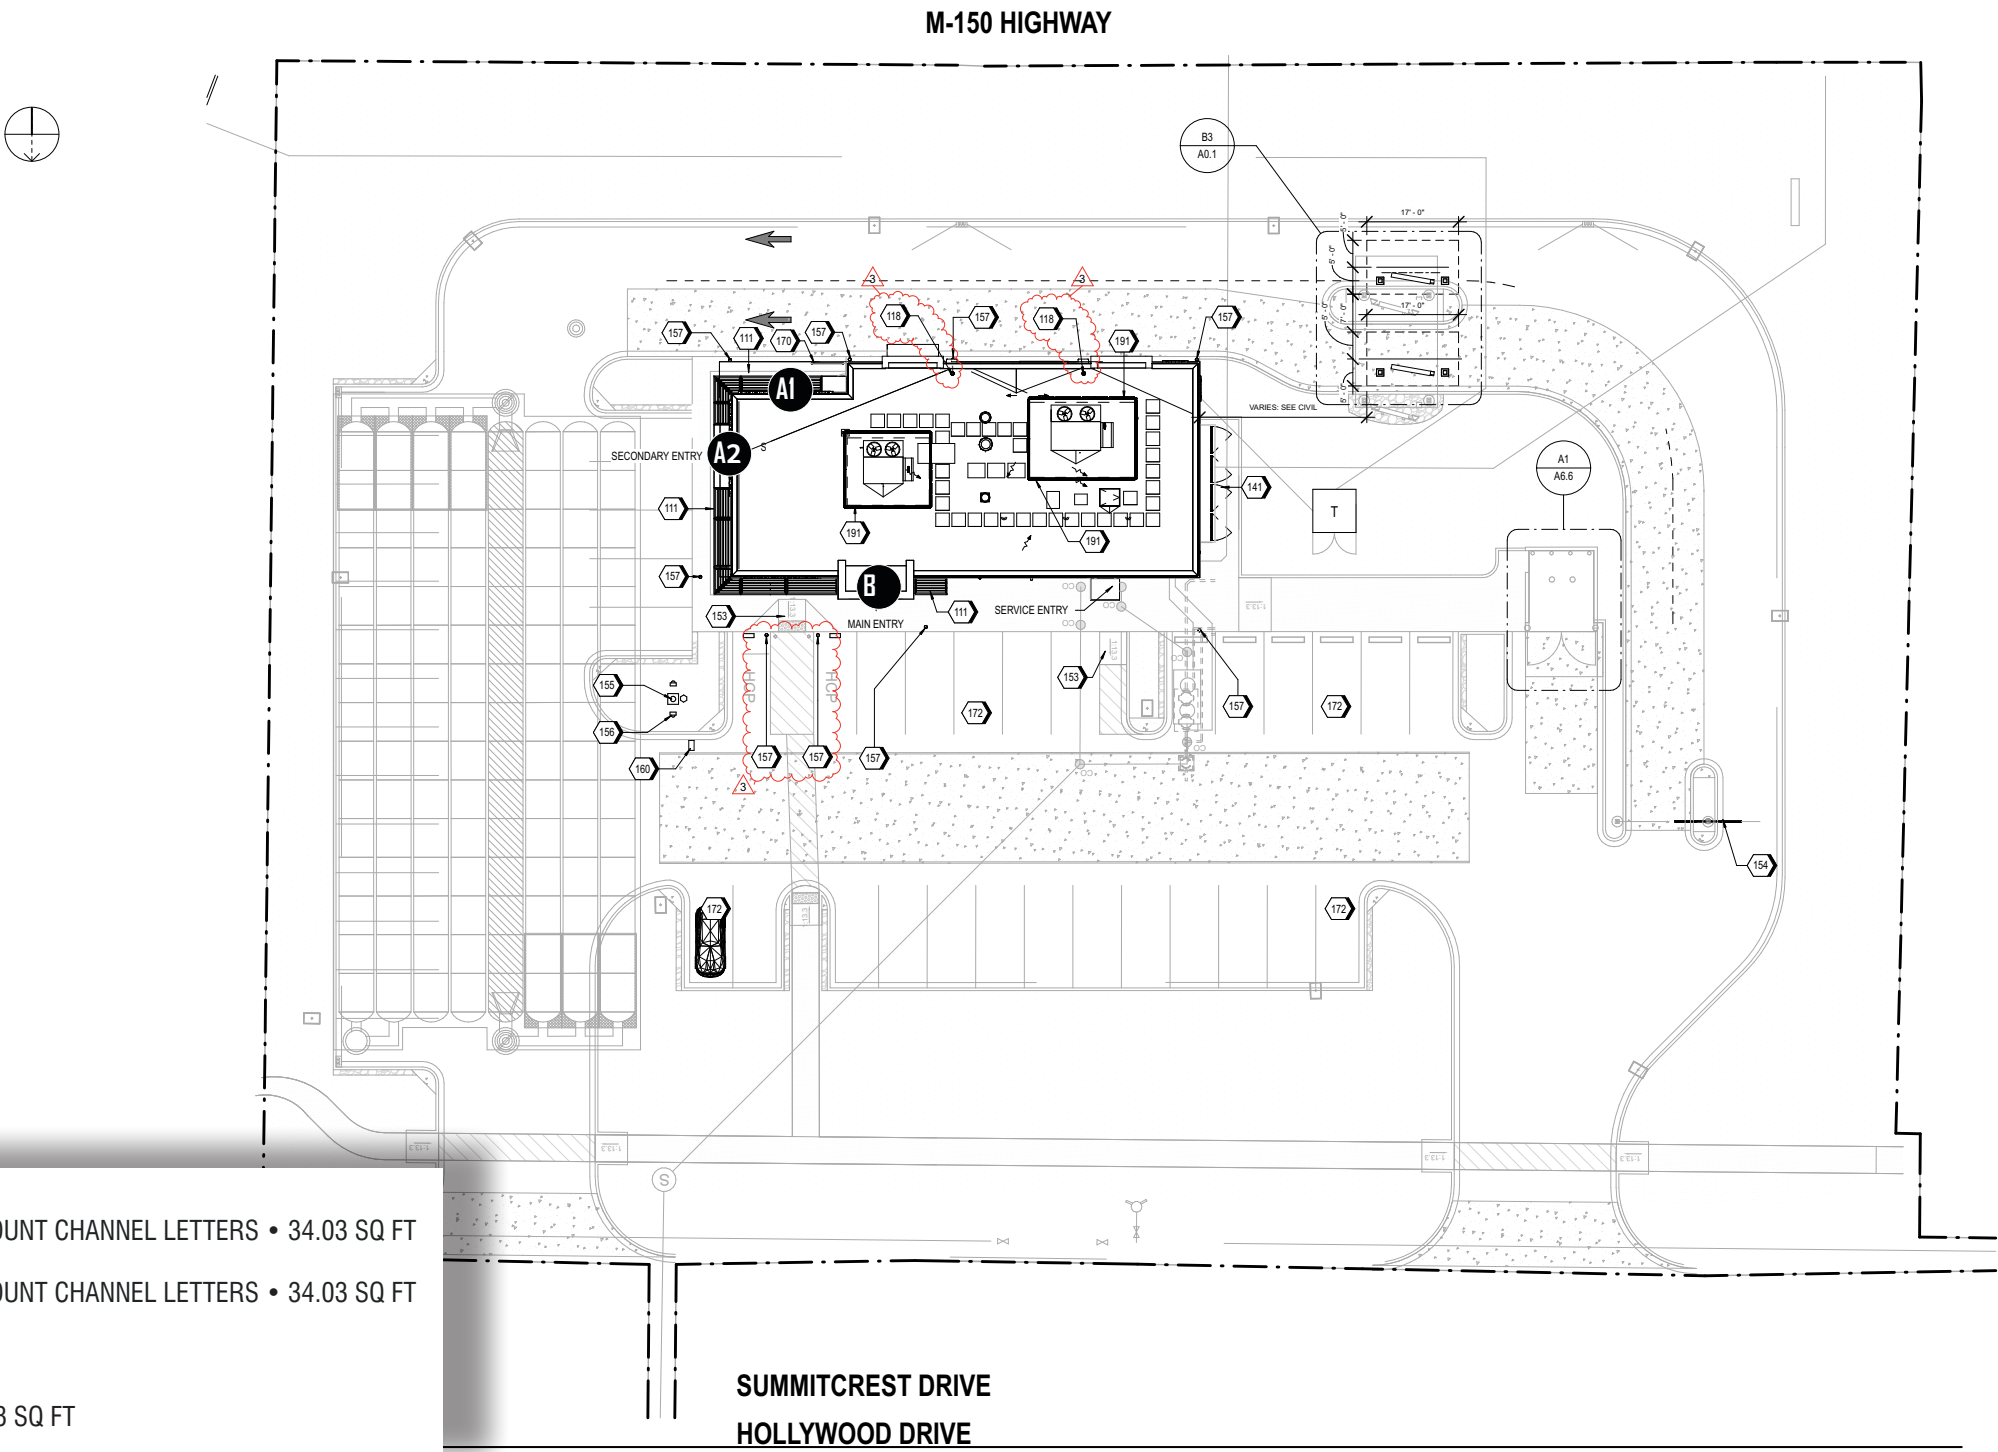

240 SW M 150 HWY
LEE'S SUMMIT, MO 64081

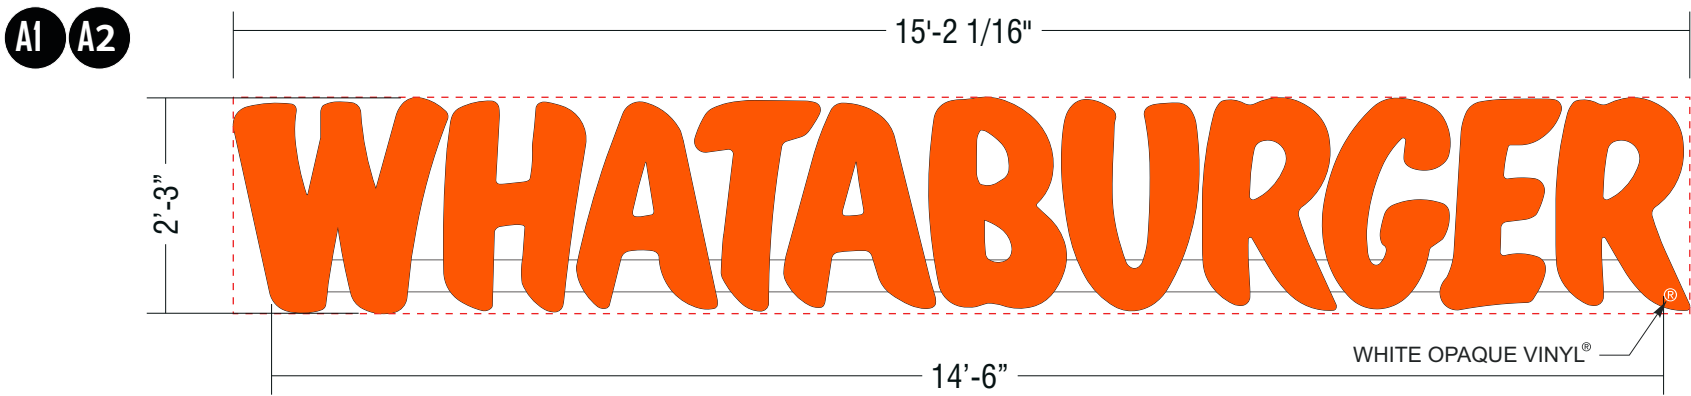

L. E. D. CHANNEL LETTER MOUNTING DETAIL (EXTERIOR)

A. 3" ALUMINUM RETURNS TO BE PAINTED
413D6 WHATABURGER ORANGE

B. 1" JEWELITE MATCH 413D6 WHATABURGER ORANGE

C. 3mm ACM BACKS (WHITE INSIDE)

D. WHITE POLYCARBONATE w/ 3M 3630-44 ORANGE VINYL

E. 12V PRINCIPAL QWIK MOD2 4100K LEDs

F. 1/2" SEALTITE CONDUIT RUNNING TO SECONDARY
CONNECTION

* NOTE: GENERAL CONTRACTOR TO HAVE PRIMARY
CONNECTION HOOKED UP

G. 3/8" THREADED RODS WITH 2" x 4" WOOD
BLOCKING AS REQUIRED TO MOUNT
RACEWAY TO WALL


H. ALUMINUM MOUNTING BRACKETS AS
REQ'D - CENTER TO CENTER DIMENSIONS
NOT TO EXCEED 6'-0" OF UNBRACED LENGTHS

I. STANDARD POWER SUPPLY HOUSED
IN A 4" x 5" RACEWAY PAINTED WHATABURGER SILVER


J. POWER CABLE STARTING
FROM POWER SUPPLY THEN LETTER TO LETTER

L. 1/4" WEEP HOLES EACH LETTER w/ LIGHT BAFFLE

M. SILICONE BEAD AROUND THE INSIDE OF RETURN
AND BACK TO SEAL FROM WATER LEAKAGE

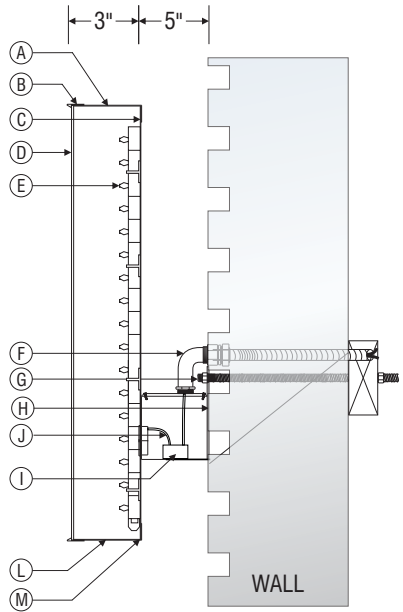

WALL SECTION:
NOT TO SCALE

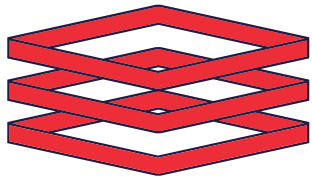

ENTERA

Your total branding solution

5900 VENTURE CROSSINGS BLVD

PANAMA CITY, FL 32409

PH: 850-763-7982

FAX: 850-392-0673

www.enterabranding.com

THIS DOCUMENT CONTAINS PROPRIETARY AND
CONFIDENTIAL INFORMATION OF ENTERA, LLC. AND
SHALL NOT BE USED, DISCLOSED OR REPRODUCED,
IN WHOLE OR IN PART, FOR ANY PURPOSE OTHER
THAN TO EVALUATE THIS DOCUMENT, WITHOUT THE
PRIOR WRITTEN CONSENT OF ENTERA, LLC. TITLE IN
AND TO THIS DOCUMENT AND ALL INFORMATION
CONTAINED HEREIN REMAINS AT ALL TIMES
PROPERTY OF ENTERA, LLC.

COLOR NOTES

REVISION

1.	XXXXX
2.	XXXXX
3.	XXXXX
4.	XXXXX

ARTIST

DT

CLIENT

WHATABURGER

SCALE

1/2" = 1'-0"

DATE

04.26.24

LOCATION


240 SW M 150 HWY
LEE'S SUMMIT, MO 64081

H: MARKETING DESIGN / CDR / W / WHATABURGER / LEE'S SUMMIT, MO_240 SW M 150.cdr



Underwriters
Laboratories Inc.®
LISTED

DEPARTMENT
ART

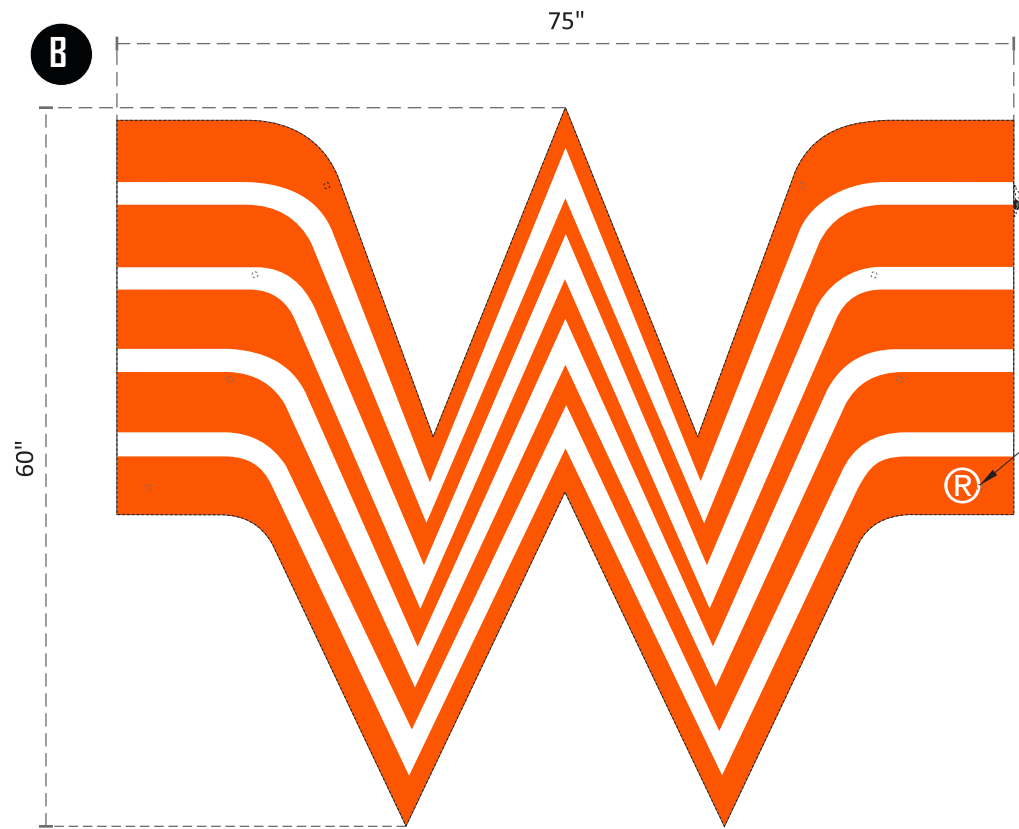

(8) MOUNTING HOLES.
PAINT BOLTS TO
MATCH ORANGE.
MIN. QTY SHOWN,
INSTALLER CAN ADD
MORE.

L.E.D. CHANNEL LETTER MOUNTING DETAIL (EXTERIOR)

- A. 3" ALUMINUM RETURNS TO BE PAINTED
413D6 WHATABURGER ORANGE

B. 1" JEWELITE MATCH 413D6 WHATABURGER ORANGE

C. .090 ALUMINUM BACK (WHITE INSIDE)

D. .150" WHITE POLYCARBONATE w/ 3M 3630-44 ORANGE VINYL

E. 12V PRINCIPAL QWIK MOD2 7100K LEDs

F. POWER CABLE STARTING FROM POWER
SUPPLY THEN LETTER TO LETTER (BEHIND FASCIA)



G. 1/4" WEEP HOLES AS REQUIRED (FOR
EXTERIOR INSTALLATION ONLY)
- H. SILICONE BEAD AROUND THE INSIDE OF RETURN
AND BACK TO SEAL FROM WATER LEAKAGE

I. 3/8" BOLTS THRU FRAME

J. 3/8" RIV NUTS

K. 1/2" SEALTITE CONDUIT RUNNING TO
SECONDARY CONNECTION
* NOTE: GENERAL CONTRACTOR TO HAVE
PRIMARY CONNECTION HOOKED UP

L. STANDARD POWER SUPPLY HOUSED
REMOTE LOCATION

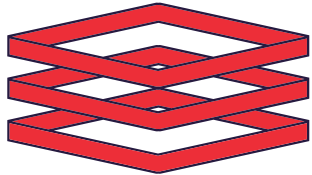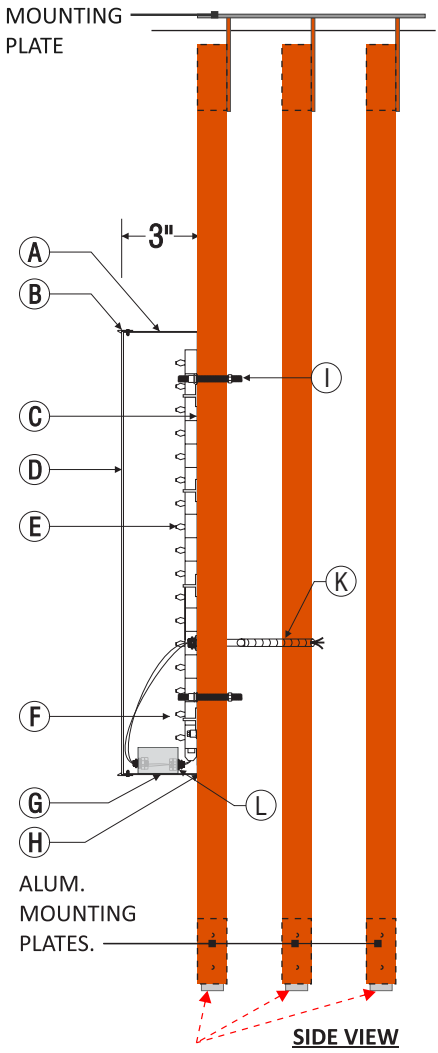

ENTERA

Your total branding solution

5900 VENTURE CROSSINGS BLVD

PANAMA CITY, FL 32409

PH: 850-763-7982

FAX: 850-392-0673

www.enterabrading.com

THIS DOCUMENT CONTAINS PROPRIETARY AND
CONFIDENTIAL INFORMATION OF ENTERA, LLC. AND
SHALL NOT BE USED, DISCLOSED OR REPRODUCED,
IN WHOLE OR IN PART, FOR ANY PURPOSE OTHER
THAN TO EVALUATE THIS DOCUMENT, WITHOUT THE
PRIOR WRITTEN CONSENT OF ENTERA, LLC. TITLE IN
AND TO THIS DOCUMENT AND ALL INFORMATION
CONTAINED HEREIN REMAINS AT ALL TIMES
PROPERTY OF ENTERA, LLC.

COLOR NOTES

REVISION

1.	XXXXX
2.	XXXXX
3.	XXXXX
4.	XXXXX

ARTIST

DT

CLIENT

WHATABURGER

SCALE

3/4" = 1'-0"

DATE

04.26.24


LOCATION

240 SW M 150 HWY
LEE'S SUMMIT, MO 64081

H: MARKETING DESIGN / CDR / W / WHATABURGER / LEE'S SUMMIT, MO 240 SW M 150.cdr



DEPARTMENT
ART

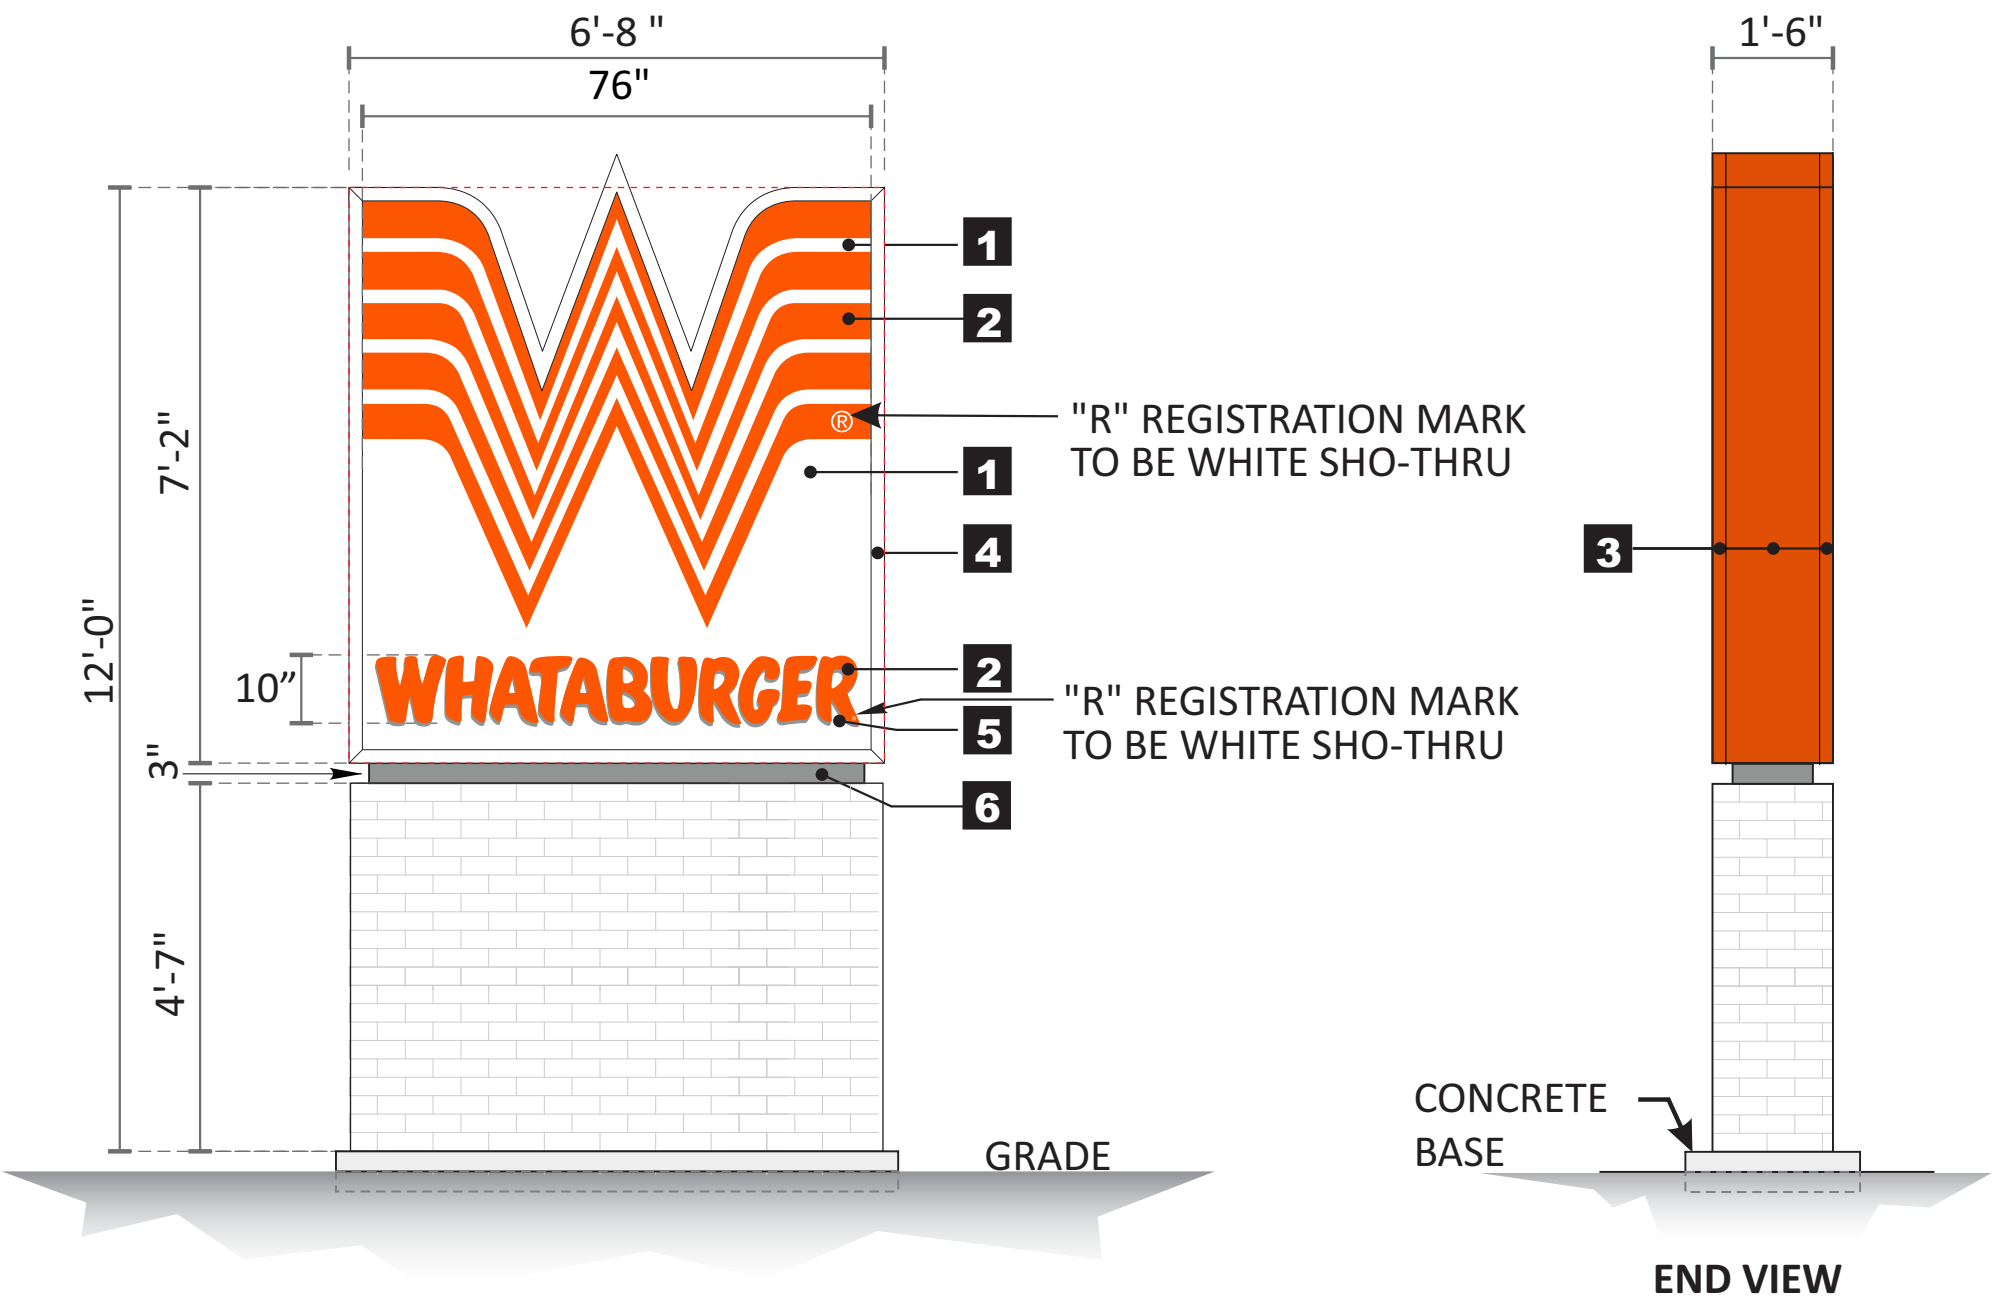


ALLOWABLE SQUARE FOOTAGE:	72.00
PROPOSED SQUARE FOOTAGE:	47.78
SQUARE FEET REMAINING AFTER PROPOSED:	24.22

SIGN DETAIL:

CABINET: D/F .063" ALUMINUM CABINET w/ FLEX FACES & FIRST SURFACE VINYL GRAPHICS
ILLUMINATED: WHITE LEDs
COLORS: SEE CALL OUT
CABINET: .063" ALUMINUM
RETAINER: 2"
BASE: BRICK BASE & FOUNDATION BY OTHERS
QTY: 1

COLOR SCHEDULE	
1	3M WHITE FLEX FACES
2	3M 3630-44 ORANGE VINYL
3	P.T.M. P.M.S. 1665C ORANGE.
4	SPRAYLAT MARK 1: SM-102S SATIN WHITE
5	3M 3630-51 SILVER GRAY VINYL
6	P.T.M. P.M.S. 430 GRAY

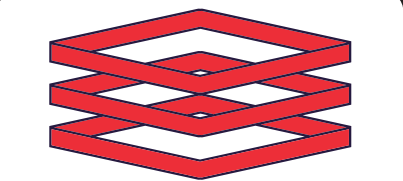

ENTERA

Your total branding solution

5900 VENTURE CROSSINGS BLVD

PANAMA CITY, FL 32409

PH: 850-763-7982

FAX: 850-392-0673

www.enterabrading.com

THIS DOCUMENT CONTAINS PROPRIETARY AND CONFIDENTIAL INFORMATION OF ENTERA, LLC. AND SHALL NOT BE USED, DISCLOSED OR REPRODUCED, IN WHOLE OR IN PART, FOR ANY PURPOSE OTHER THAN TO EVALUATE THIS DOCUMENT, WITHOUT THE PRIOR WRITTEN CONSENT OF ENTERA, LLC. TITLE IN AND TO THIS DOCUMENT AND ALL INFORMATION CONTAINED HEREIN REMAINS AT ALL TIMES PROPERTY OF ENTERA, LLC.

COLOR NOTES

REVISION

1.	XXXXX
2.	XXXXX
3.	XXXXX
4.	XXXXX

ARTIST

DT

CLIENT

WHATABURGER

SCALE

3/8" = 1'-0"

DATE

04.26.24



LOCATION


240 SW M 150 HWY
LEE'S SUMMIT, MO 64081

H: MARKETING DESIGN / CDR / W / WHATABURGER / LEE'S SUMMIT, MO 240 SW M 150 .cdr



DEPARTMENT
ART

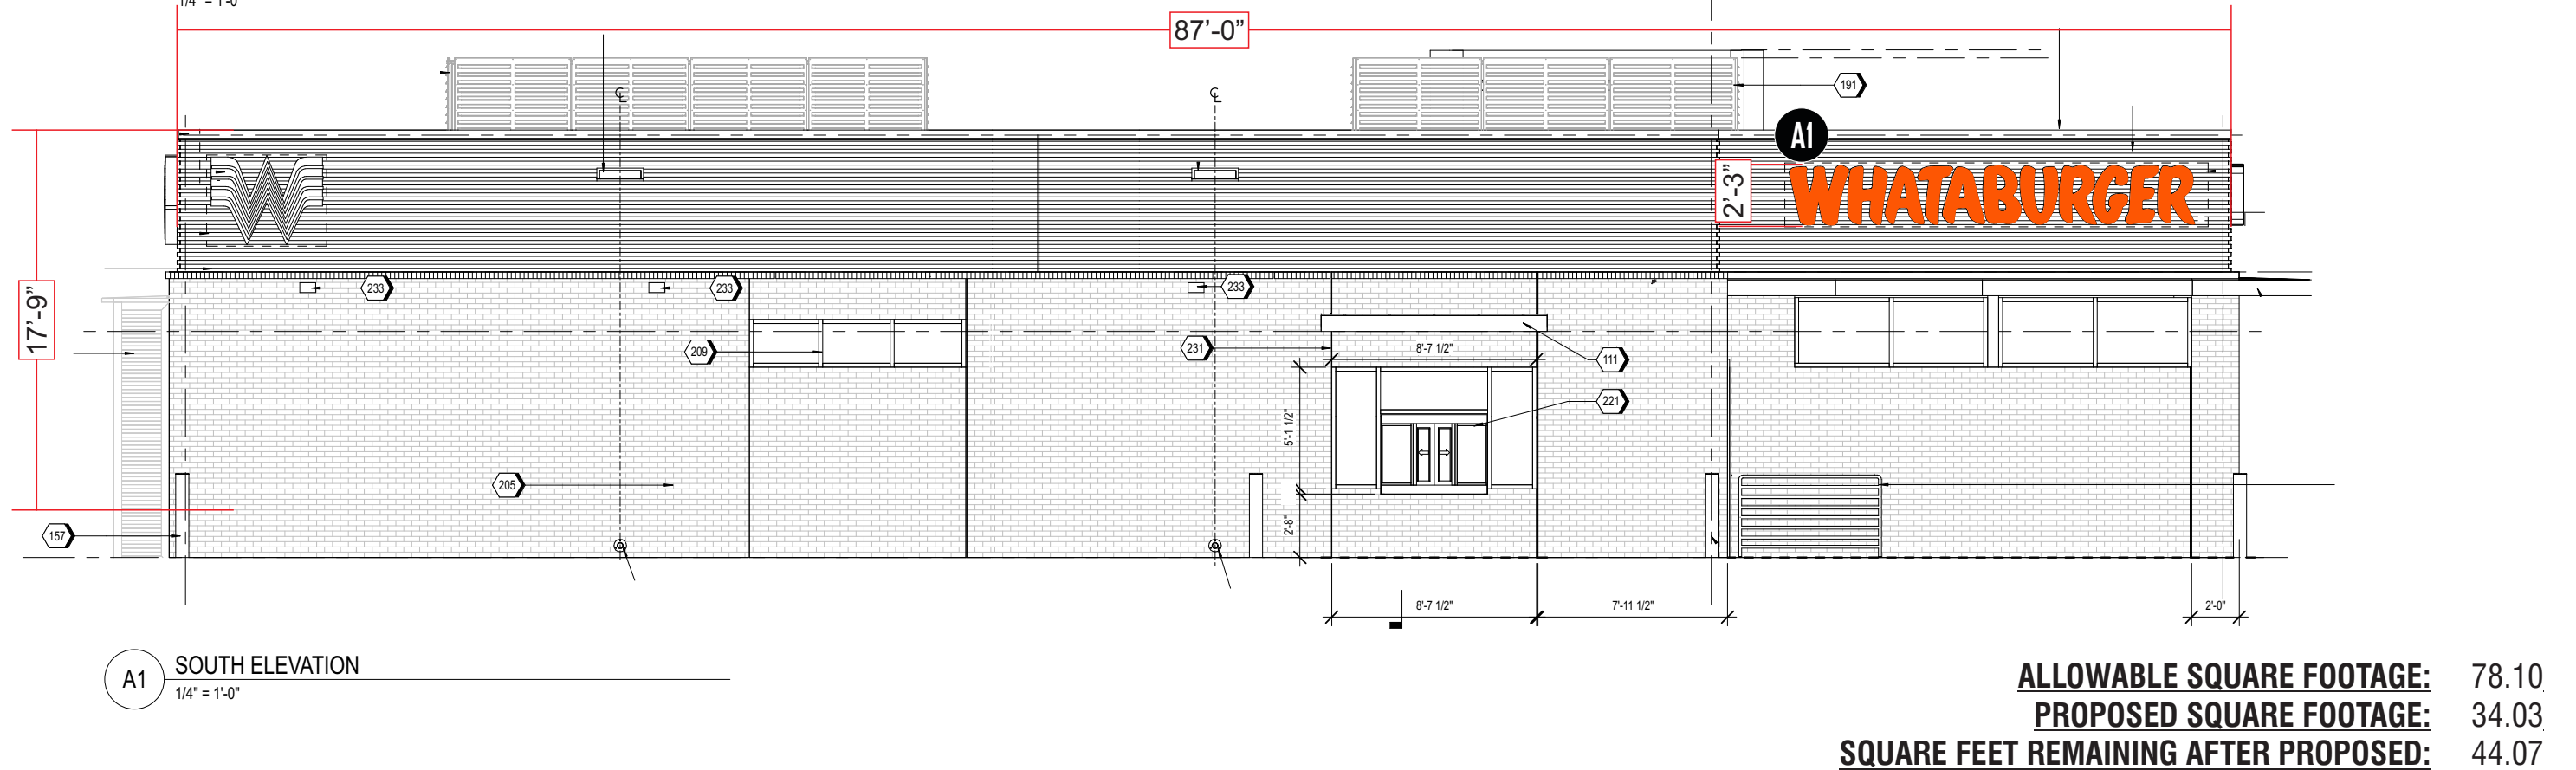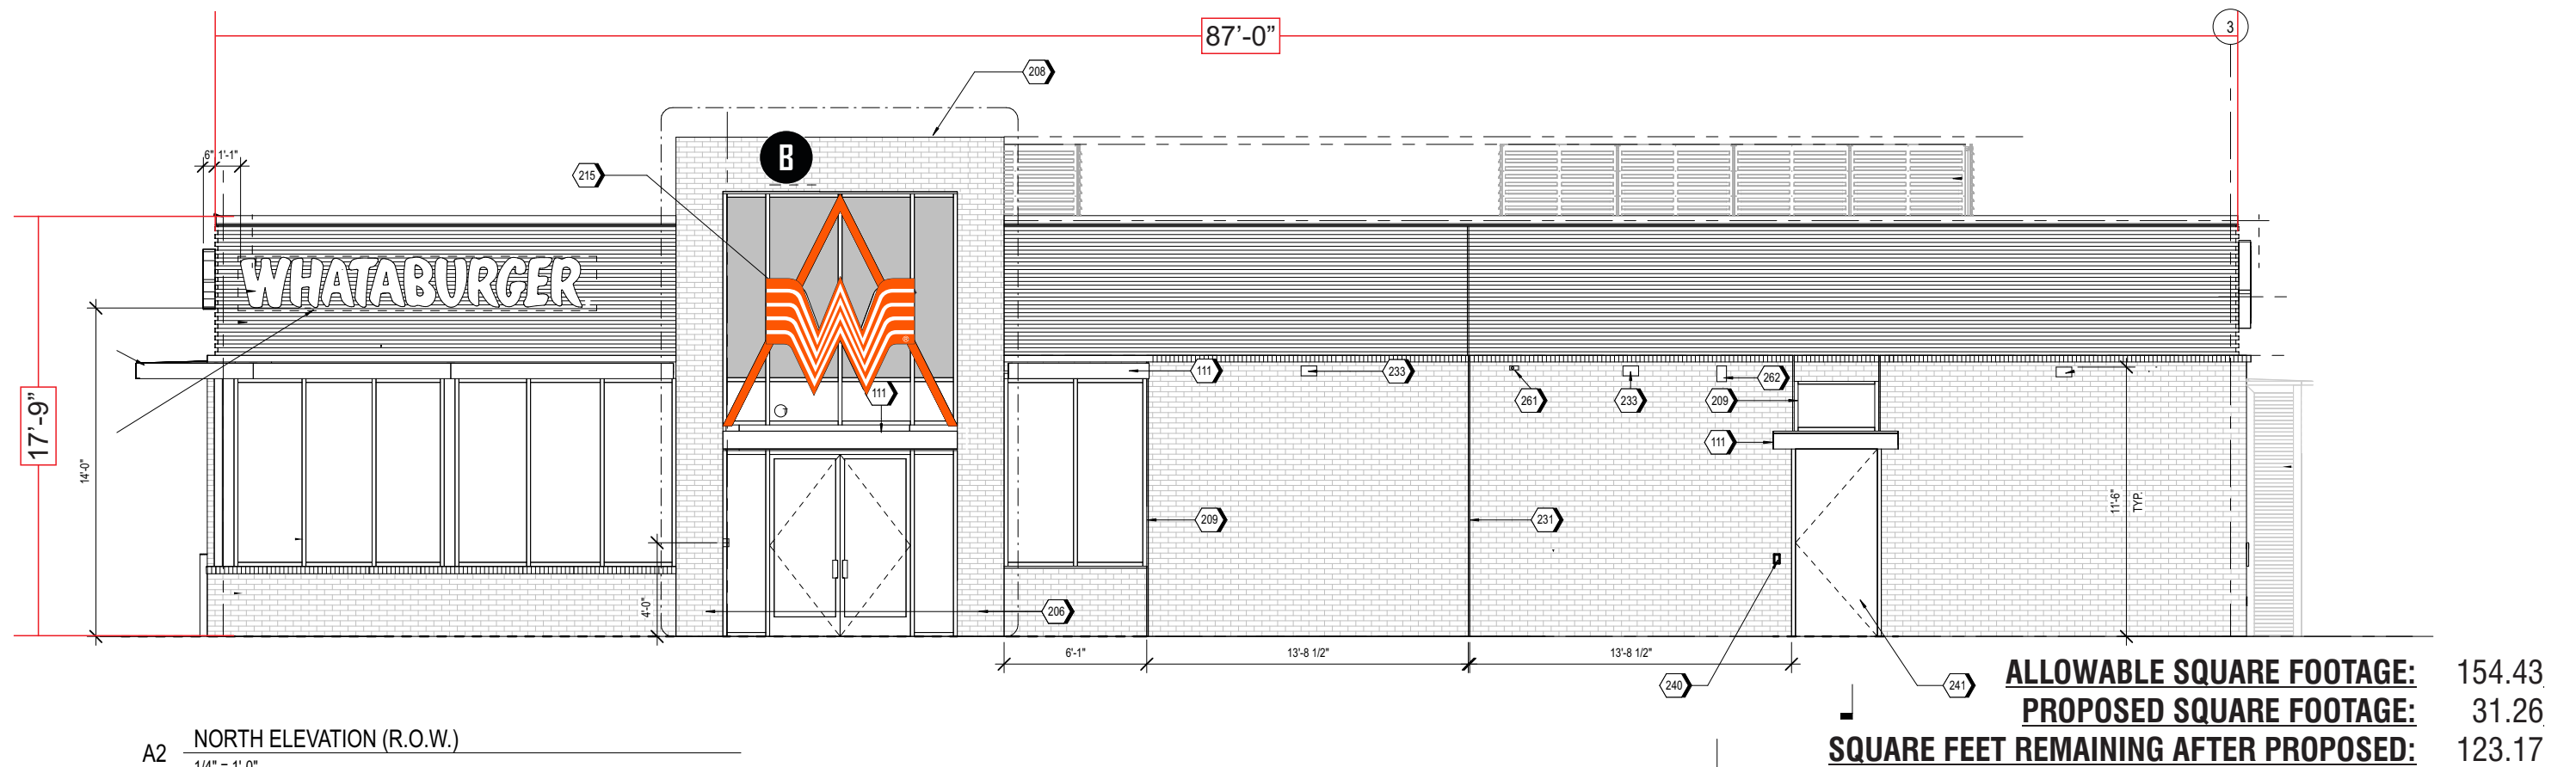

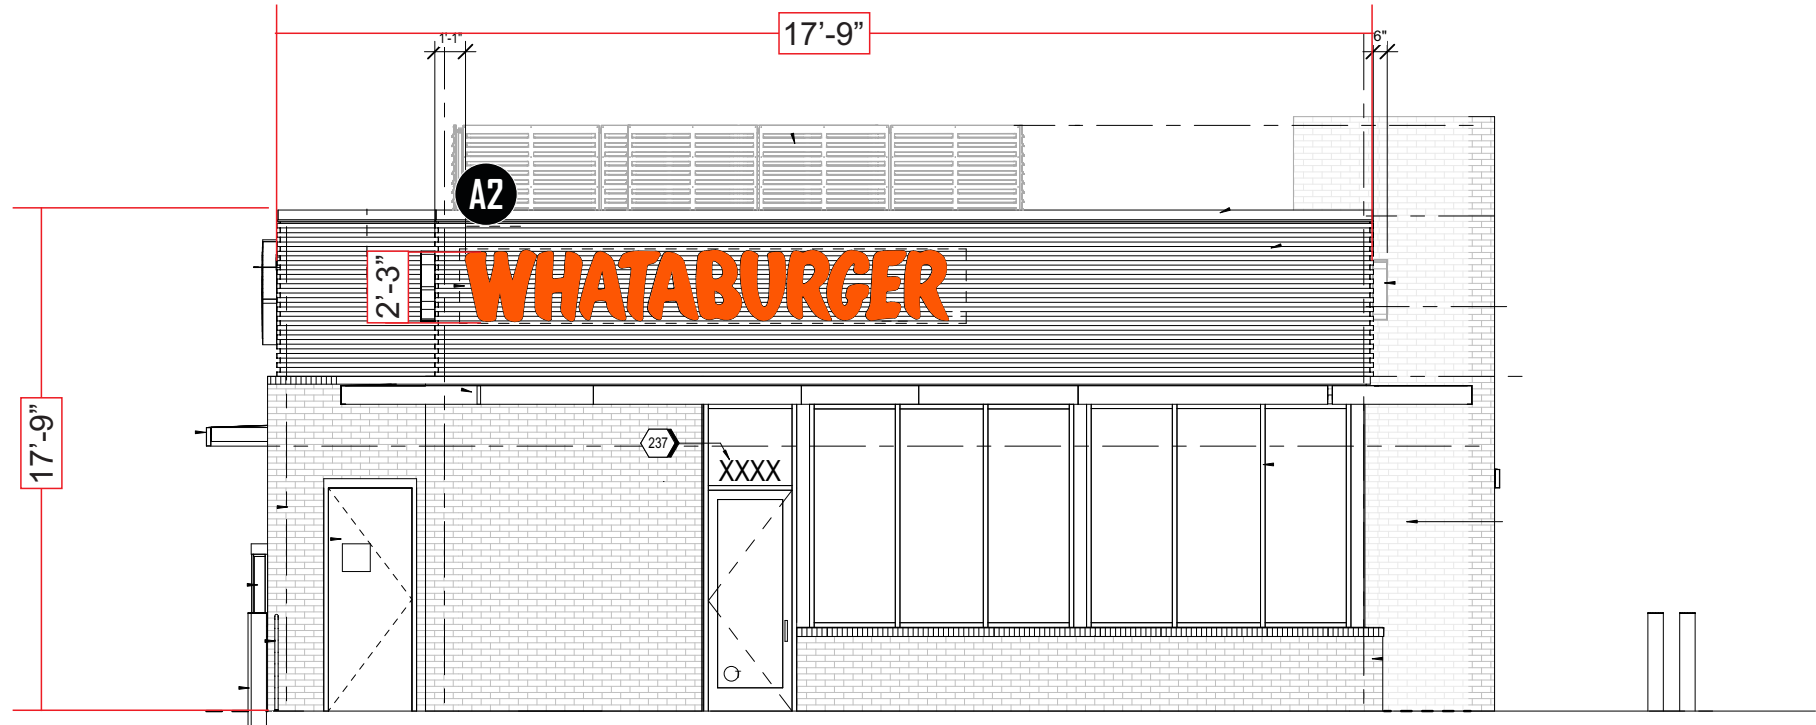

A1 EAST ELEVATION (R.O.W)
1/4" = 1'-0"

ALLOWABLE SQUARE FOOTAGE:	78.10
PROPOSED SQUARE FOOTAGE:	34.03
SQUARE FEET REMAINING AFTER PROPOSED:	44.07