


**RELEASED FOR
CONSTRUCTION**
As Noted on Plans Review

Development Services Department
Lee's Summit, Missouri
06/20/2024

GENERAL NOTES

- A. CONTRACTOR IS TO ASCERTAIN THAT ALL CONSTRUCTION SHALL BE IN COMPLIANCE WITH ALL APPLICABLE BUILDING CODES AND LOCAL RESTRICTIONS AND THAT THE CONSTRUCTION DOCUMENTS ARE IN ACCORDANCE WITH APPLICABLE LAWS, STATUTES, ORDINANCES, CODES, RULES, AND REGULATIONS. IF THE CONTRACTOR OBSERVES THAT PORTIONS OF THE CONSTRUCTION DOCUMENTS ARE AT VARIANCE THEREWITH, THE CONTRACTOR SHALL PROMPTLY NOTIFY THE DESIGNER IN WRITING, AND THE NECESSARY CHANGES SHALL BE INITIATED AND ACCOMPLISHED BY APPROPRIATE MODIFICATION.
- B. DIMENSIONS TAKE PRECEDENCE OVER DRAWINGS. DO NOT SCALE DRAWINGS TO DETERMINE ANY LOCATIONS. IF ANY DISCREPANCIES OCCUR, NOTIFY THE DESIGNER AT ONCE FOR CLARIFICATION.
- C. ALL WOOD IN CONTACT WITH MASONRY, CONCRETE, OR STEEL SHALL BE PRESSURE TREATED.
- D. ALL PRODUCTS AND MATERIALS SHALL BE APPLIED AND/OR INSTALLED IN ACCORDANCE WITH THE MANUFACTURER'S INSTRUCTIONS.

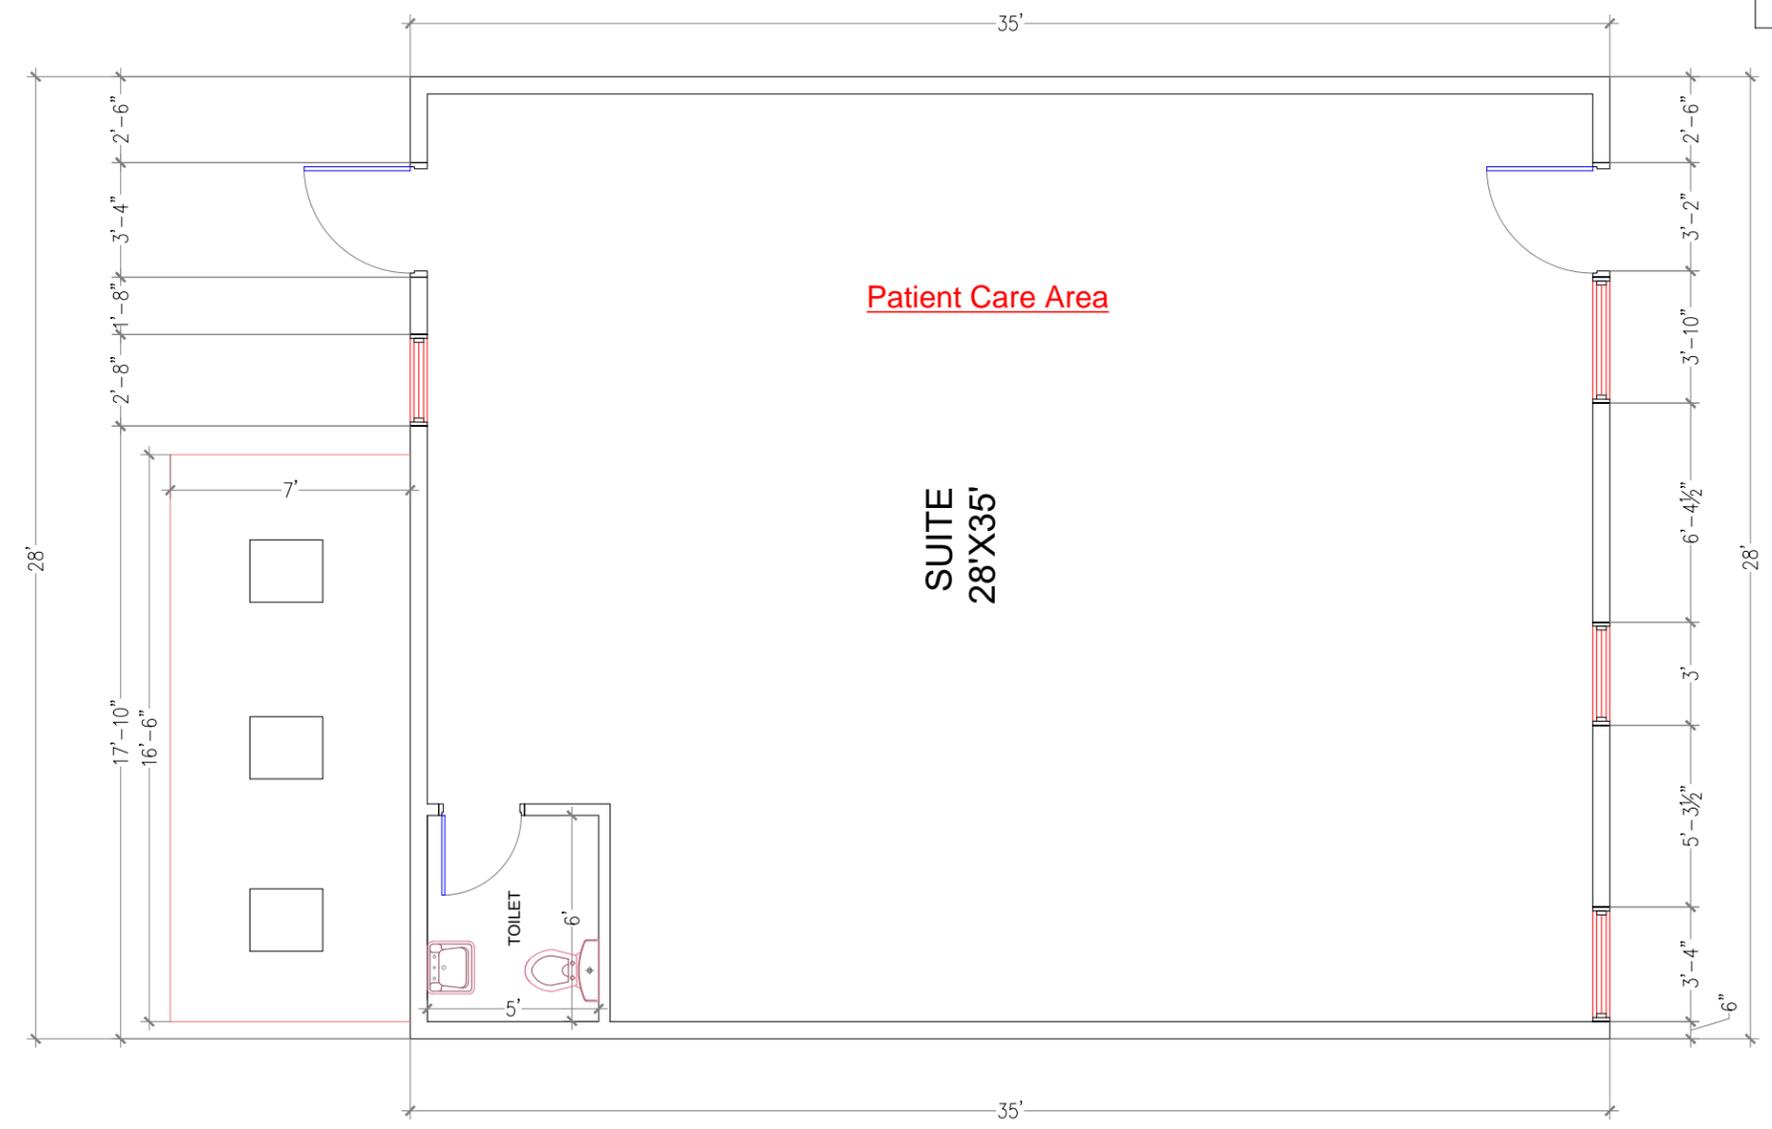

All electrical in patient care area to have redundant ground per 2017 NEC Article 517.13

PROPOSED FLOOR PLAN
AR 01 SCALE 3/16"=1'-0"

OWNER SIGNATURE

REVISION STATUS			
Rev	DATE	DESCRIPTION	DRAWN BY
00	15-06-2024	ISSUED FOR APPROVAL	T.A
01			
02			
03			
04			

CLIENT/CONSULTANT APPROVAL STATUS	
APPROVED	(A)
APPROVED WITH NOTES	(B)
RESUBMIT	(C)
DISAPPROVED	(D)

OWNER:

ADDRESS:
212 NW McNary Ct. Lee
Summit Mo, 64086

DESIGN CONSULTANT:

DRAWING STATUS:
DESIGN DRAWING

DISCIPLINE:

PROJECT TITLE:
SUITES

DRAWING TITLE:
PROPOSED FLOOR PLAN

DRAWN BY: T.A	CHECKED BY: S.A	DATE: 15 JUN 2024
JOB NO 799	SHT NO AR-01	SCALE: 3/16"=1'-0" @A3