


RELEASE FOR CONSTRUCTION
 AS NOTED FOR PLAN REVIEW
 DEVELOPMENT SERVICES
 LEE'S SUMMIT, MISSOURI
07/16/2024

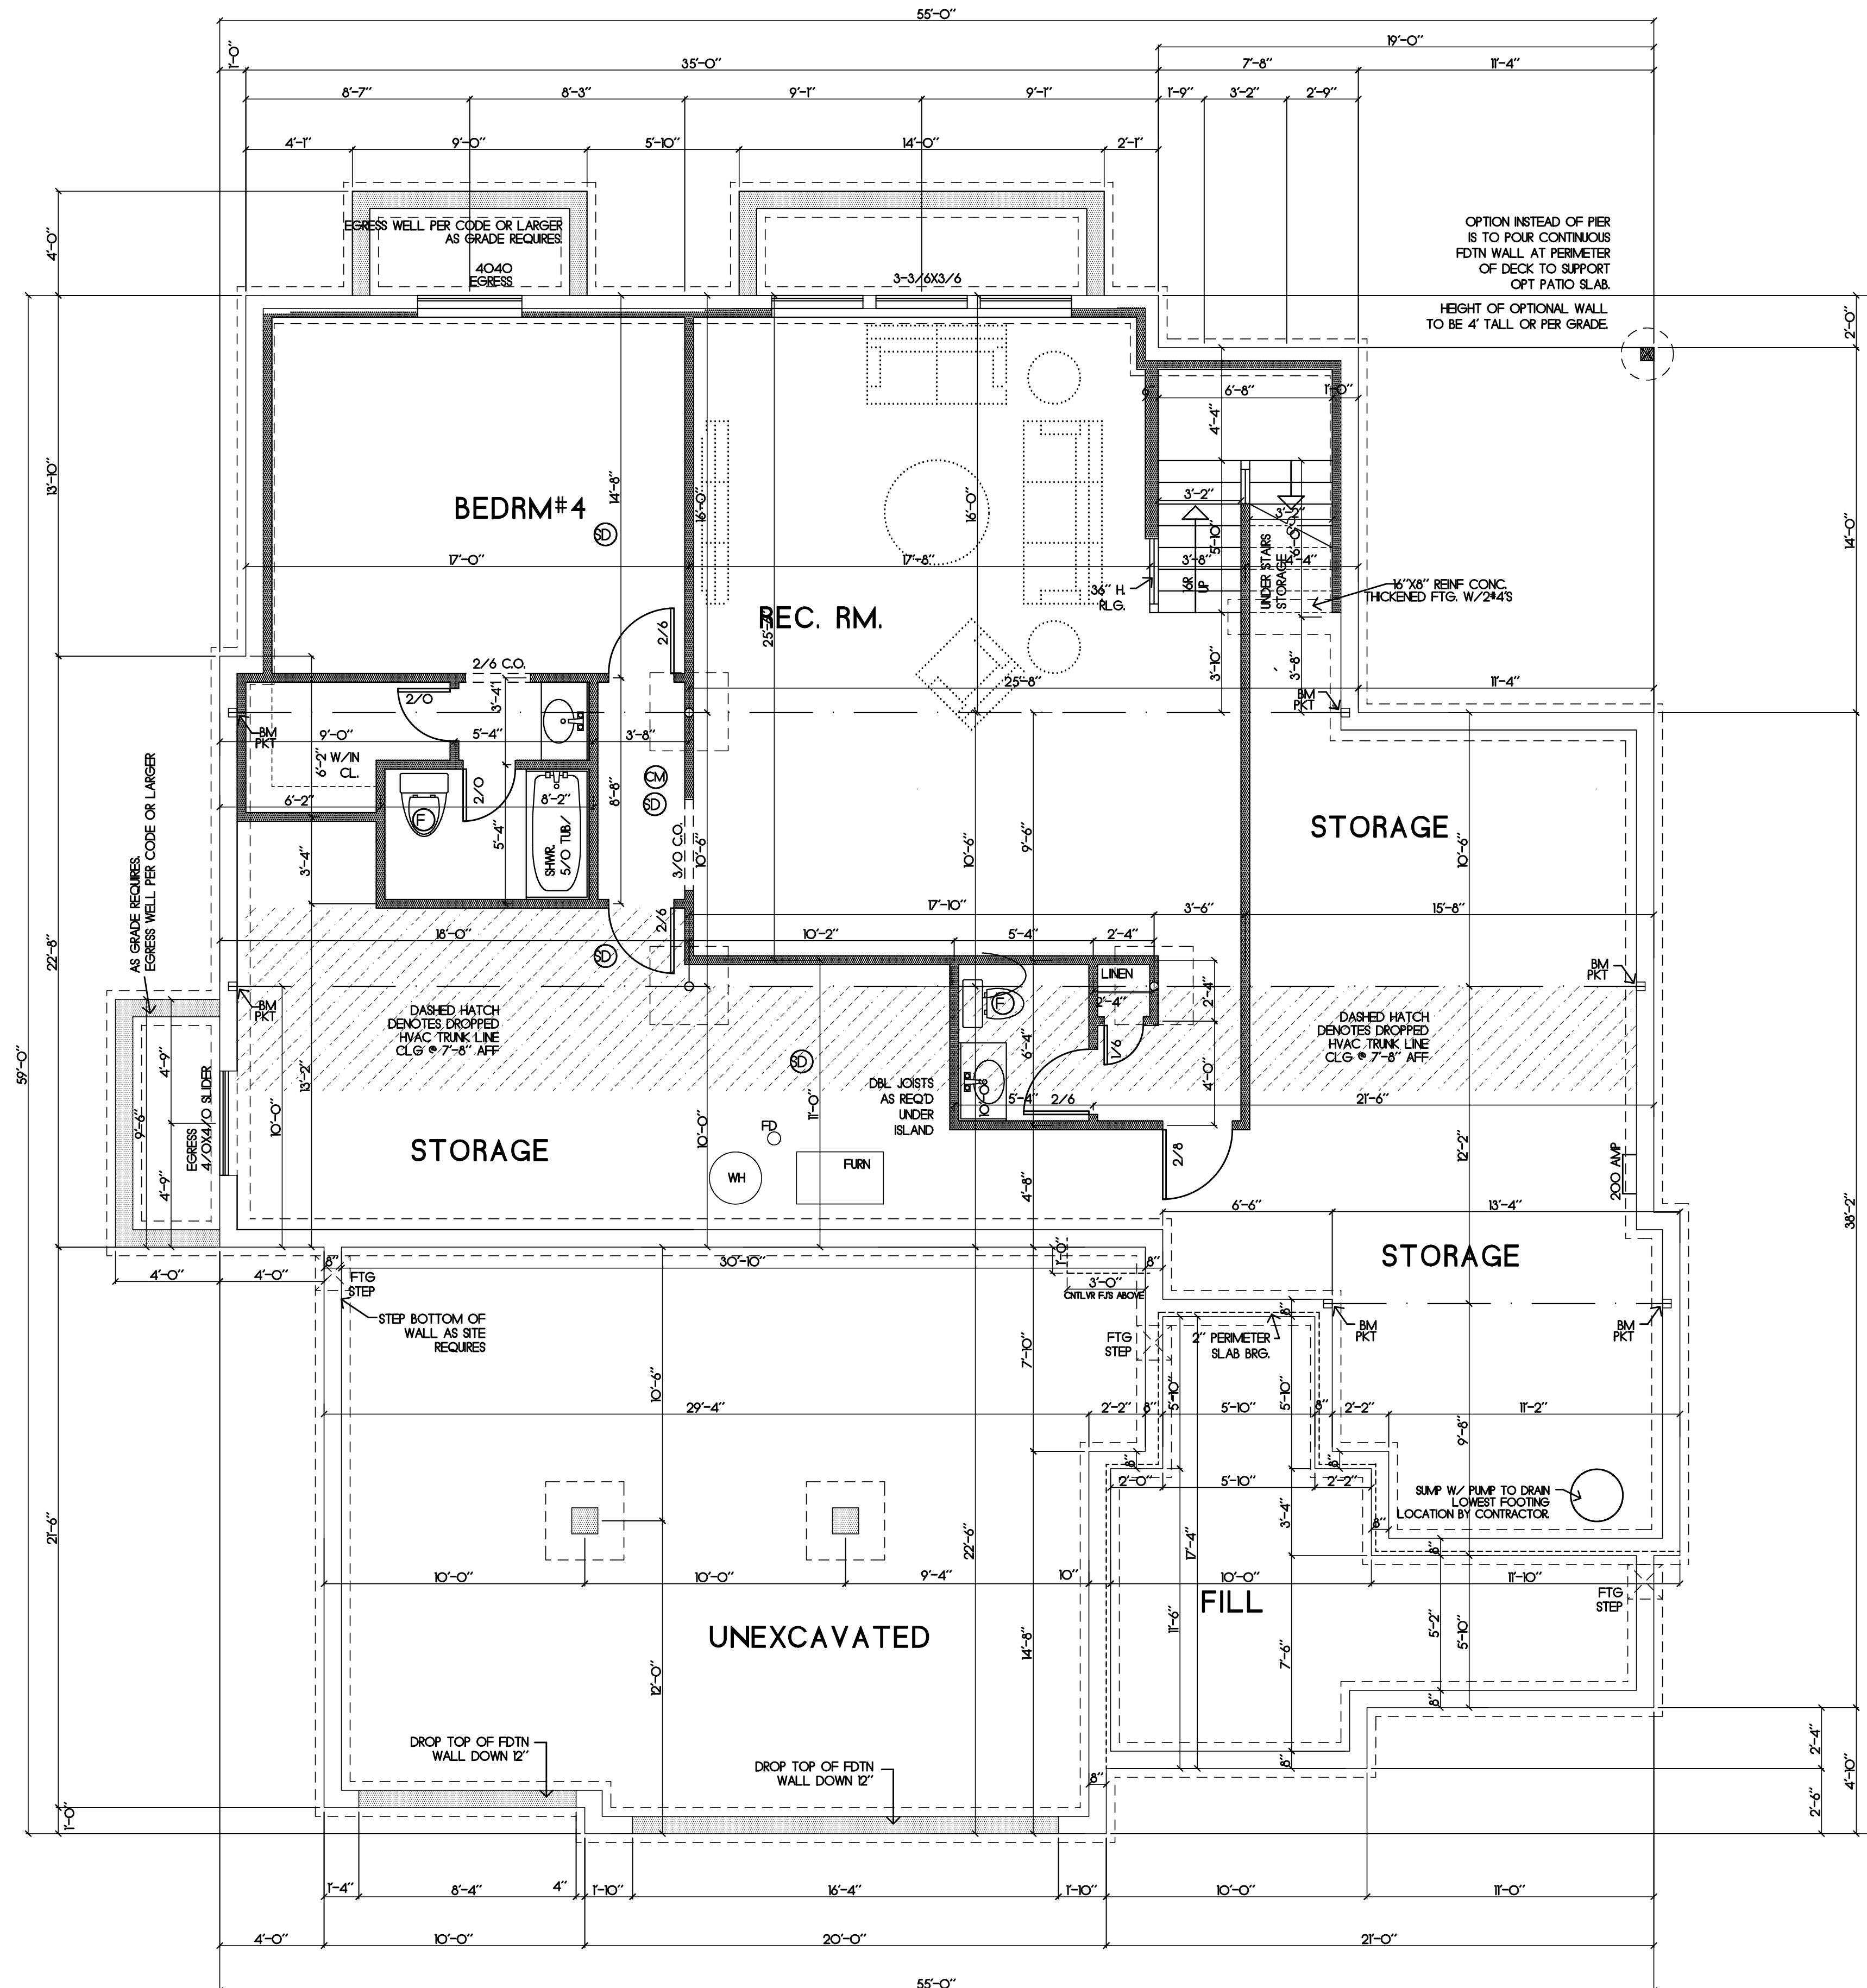

LOWER FLOOR PLAN
SCALE: 1/4"=1'-0" FINISH AREA= 935 SF

NOTE:
 REIN. CONC. SLAB OVER
 6 MIL POLY (10 MIL OPT) OVER
 2" OF 3/4" CLEAN GRAVEL
 THCK & REIN. AS REQD BY FILL

ELECT. PANEL, SEWER LINES,
 GAS METER, AND SUMP PIT LOCATION
 MAY VARY ACCORDING TO UTILITY
 ACCESS/GRADE CONDITIONS, & ARE
 TO BE DETERMINED BY BUILDER
 BASED ON SITE REQUIREMENTS.

1/2" GYP REQUIRED ON ALL T-JOISTS
 OVER UNFINISHED/STORAGE SPACES.
 OTHERWISE STRUCTURAL FLR. JTS
 MUST BE USED.