
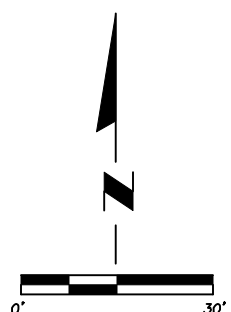
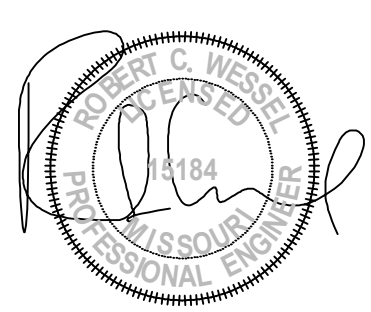


RELEASE FOR CONSTRUCTION
AS NOTED FOR PLAN REVIEW
DEVELOPMENT SERVICES
LEE'S SUMMIT, MISSOURI
07/25/2024

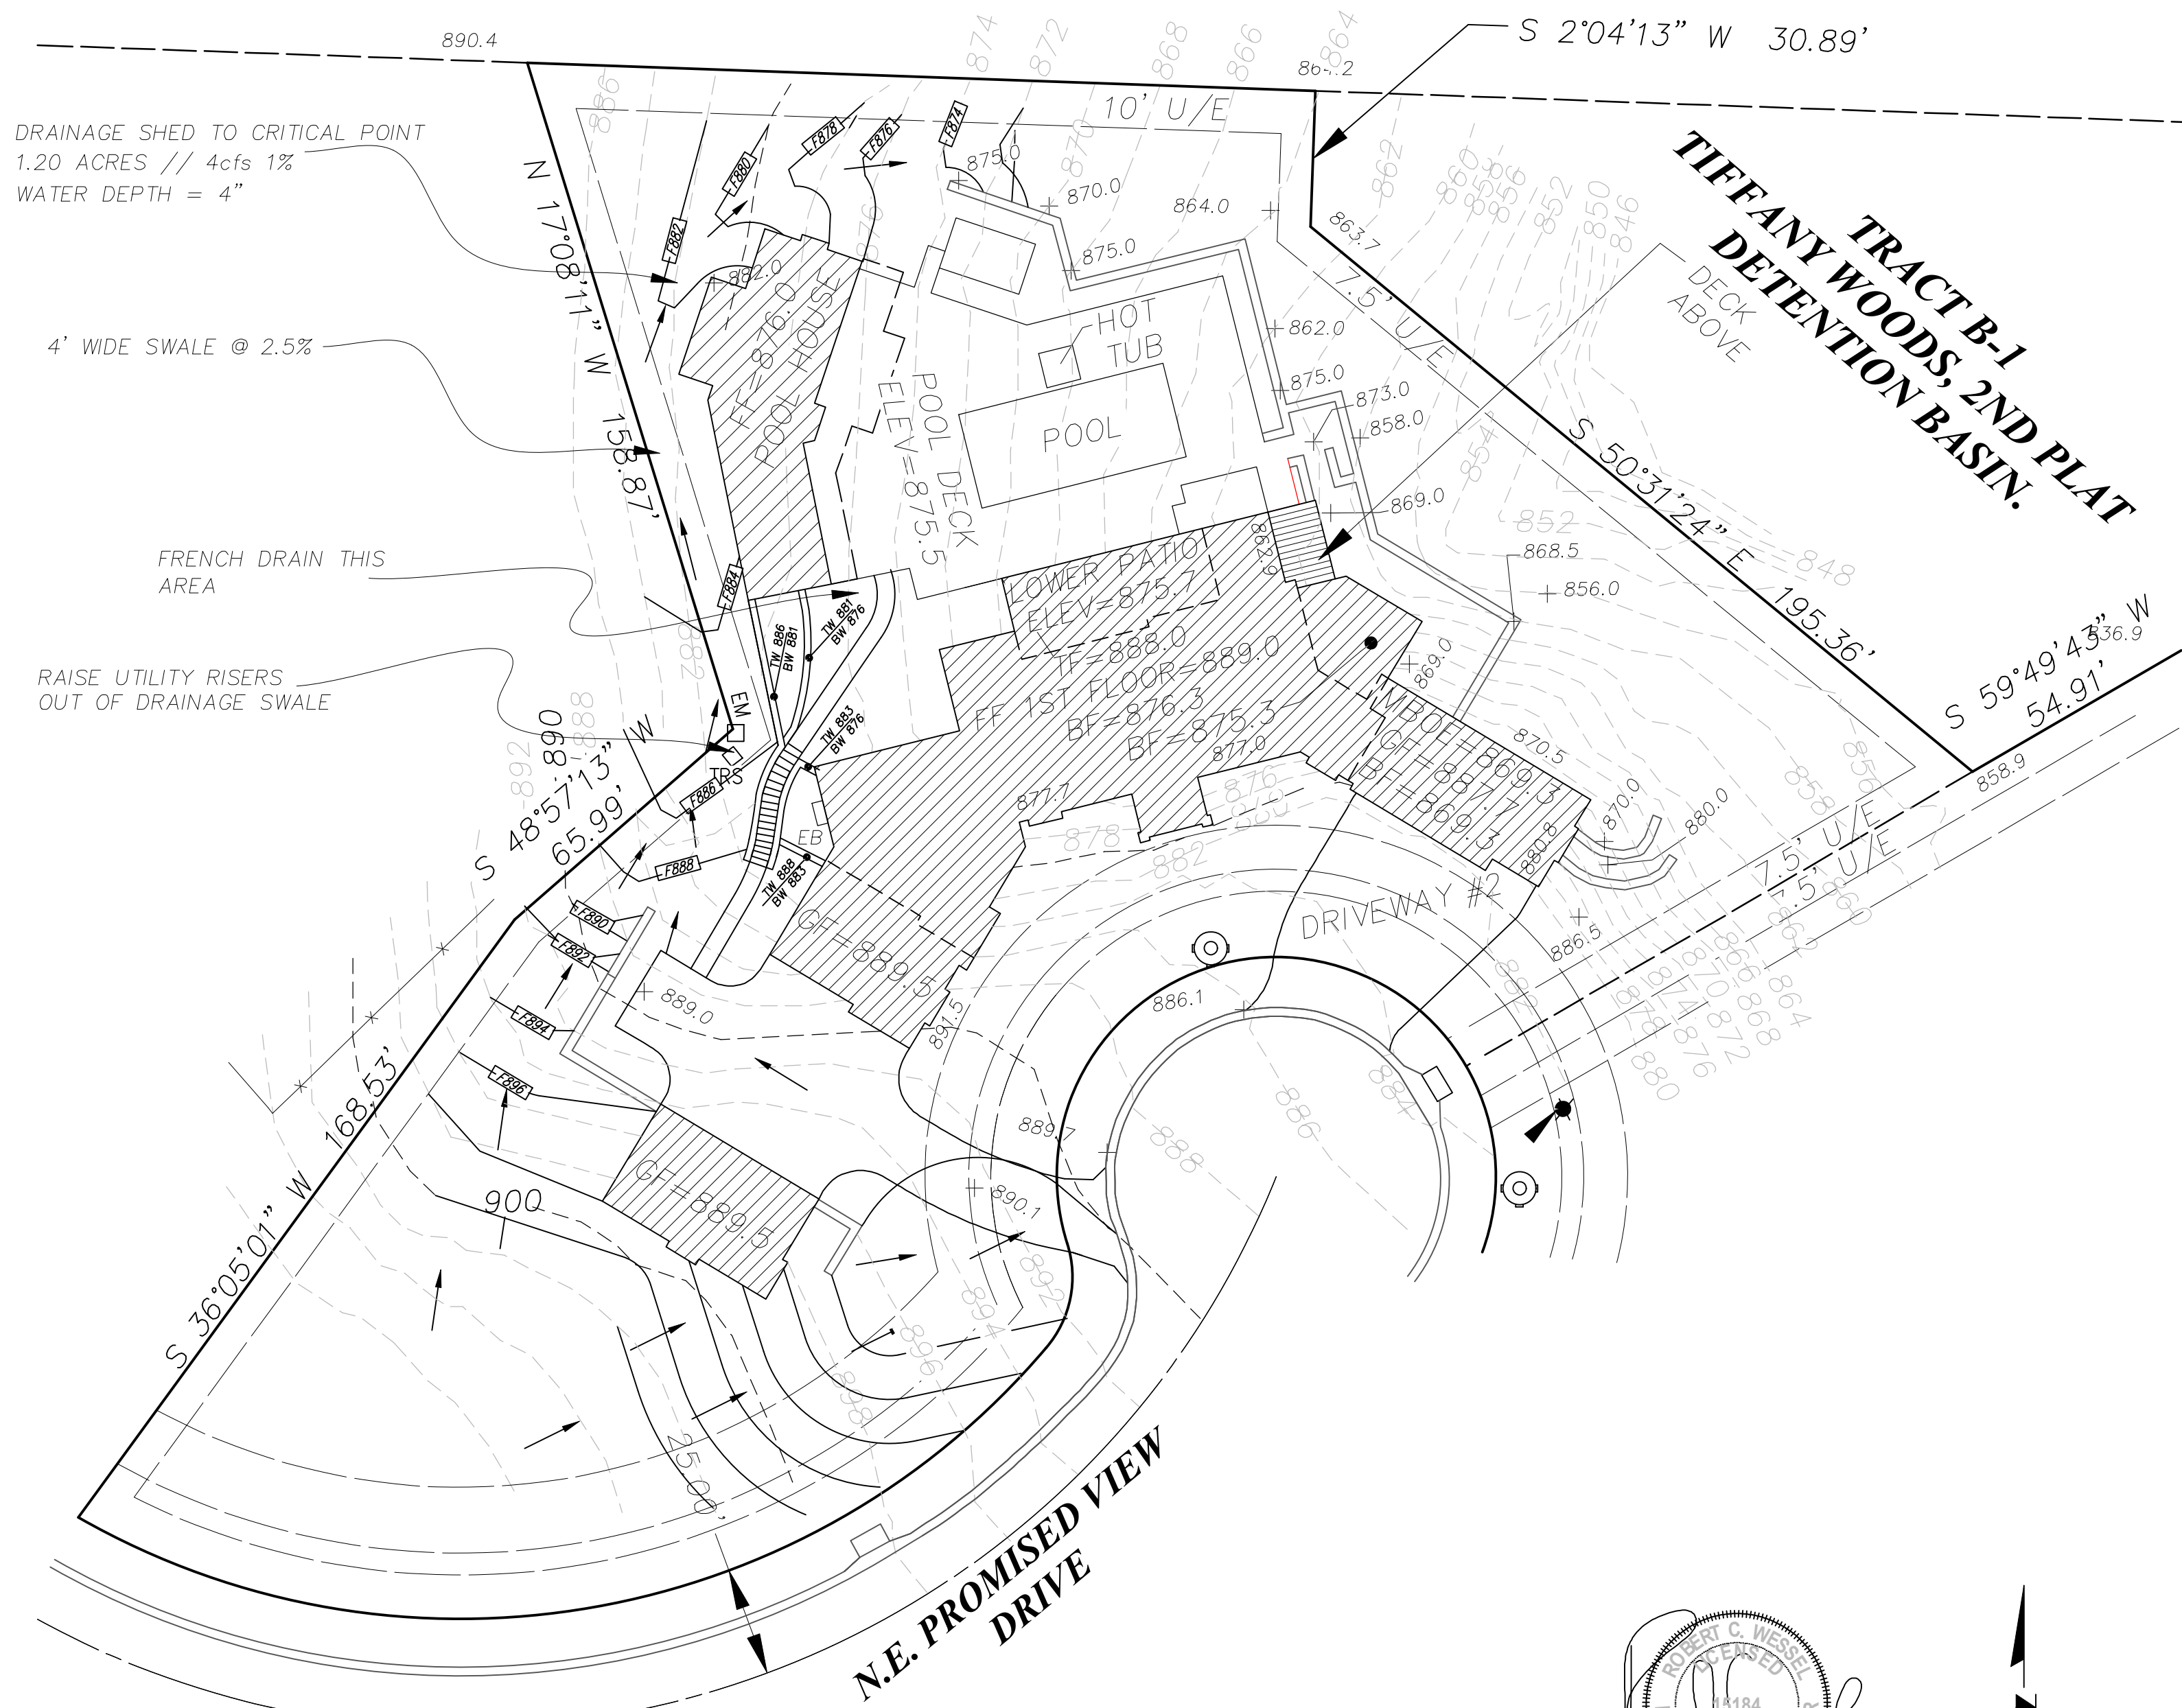

6/10/24 HORIZONTAL SCALE: 1"= 30'

PREPARED FOR:

LAND SURVEY

GRANDVIEW, MO.

GRADING PLAN

512 N.E. PROMISED VIEW DRIVE

Lee's Summit, Missouri

SHEET NO.

C1

OF 1

JOB NO.:RCW0311

DRAWN:RPP

FIELD BK./PG.:XX/XX

CHECKED:RCW

ISSUES / REVISIONS:

DATE

5/23/24

REV 24.0604

ROBERT C. WESSEL P.E.

consulting engineer

4085 NORTH KOLB ROAD

TUCSON, ARIZONA 85750

913-207-6118

EMAIL robertcwessel47@gmail.com