


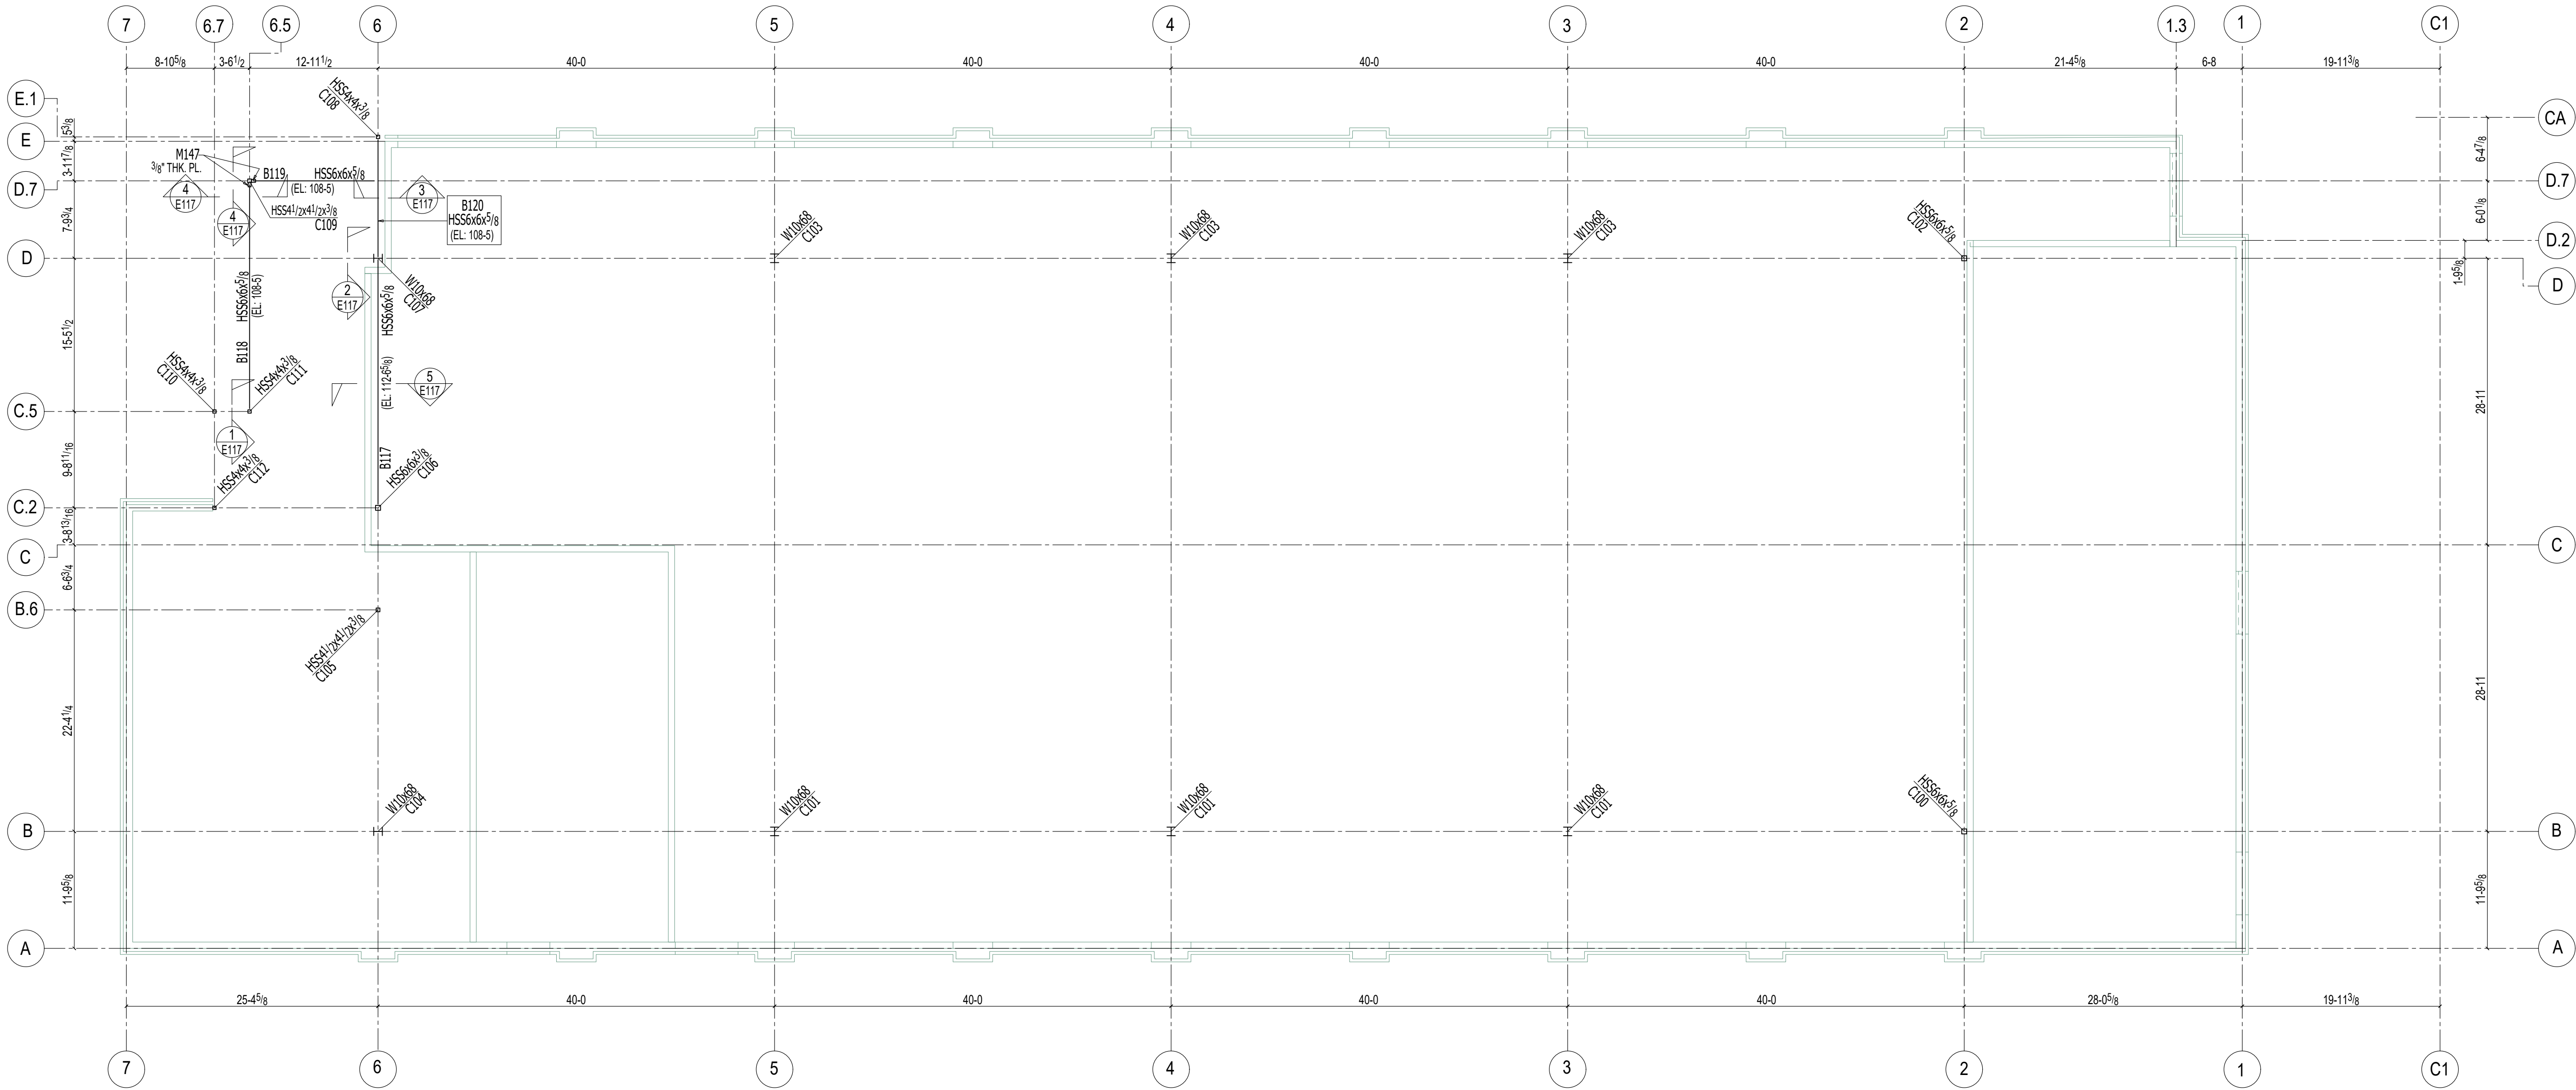

CEILING FRAMING PLAN
(REF.DWG. A1/S-106)

FIELD
USE

* Erection Marks shall be painted on the Left End.	0	FOR FIELD	08-26-2024	DH
* All Conn. are Snug-Tight U.N.O.	B	FOR RE-APPROVAL	05-16-2024	AB
	A	FOR APPROVAL	04-15-2024	AB
	Rel.	Description:	Date:	By:

DRAWN: AB

Date: 03-25-2024

Checked: CV

Date: 03-26-2024

CERTIFIED

FABRICATOR

REGISTERED PROFESSIONAL

AB

STEEL ERECTOR

3900 INDUSTRIAL AVE
LINCOLN, NE 68528
PH#402-438-0241
Fax#402-438-0214

DONNER

STEELWORKS


Customer: *****

Structures: LEE'S SUMMIT - MARKET PLAZA


LEE'S SUMMIT, MO

JOB NO: 1

SHEET NO: E104

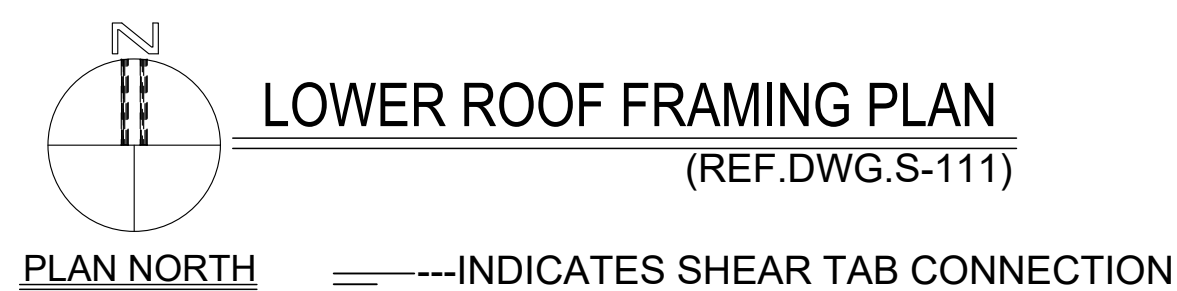

* Erection Marks shall be painted on the Left End. * All Conn. are Snug-Tight U.N.O.	0	FOR FIELD	08-26-2024	DH
	B	FOR RE-APPROVAL	05-16-2024	AB
	A	FOR APPROVAL	04-15-2024	AB
	Rel.	Description:	Date:	By:

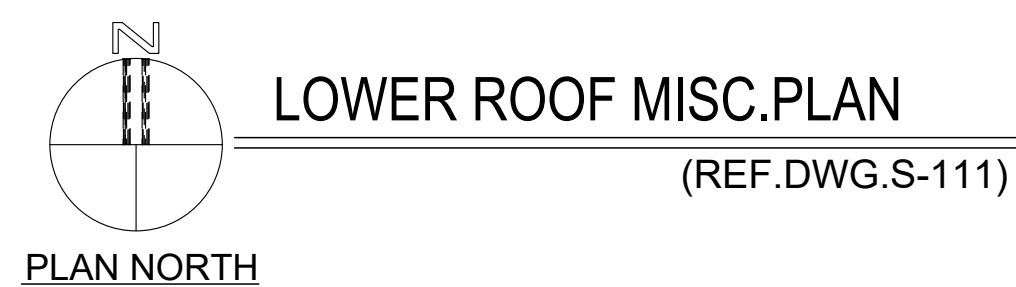

* Erection Marks shall be painted on the Left End.	0	FOR FIELD	08-26-2024	DH
	B	FOR RE-APPROVAL	05-16-2024	AB
	A	FOR APPROVAL	04-15-2024	AB
* All Conn. are Snug-Tight U.N.O.	Rel.	Description:	Date:	By:

* Erection Marks shall be painted on the Left End.	0	FOR FIELD	08-26-2024	DH
	B	FOR RE-APPROVAL	05-16-2024	AB
	A	FOR APPROVAL	04-15-2024	AB
* All Conn. are Snug-Tight U.N.O.	Rel.	Description:	Date:	By:



Customer: **LEE'S SUMMIT - MARKET PLAZA
LEE'S SUMMIT, MO**

3900 INDUSTRIAL AVE
LINCOLN, NE. 68528
PH#402-438-0241
Fax#402-438-0214



CERTIFIED
FABRICATOR

DRAWN: AB	Checked:GV
Date: 03-25-2024	Date: 03-26-2024

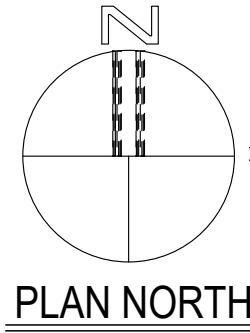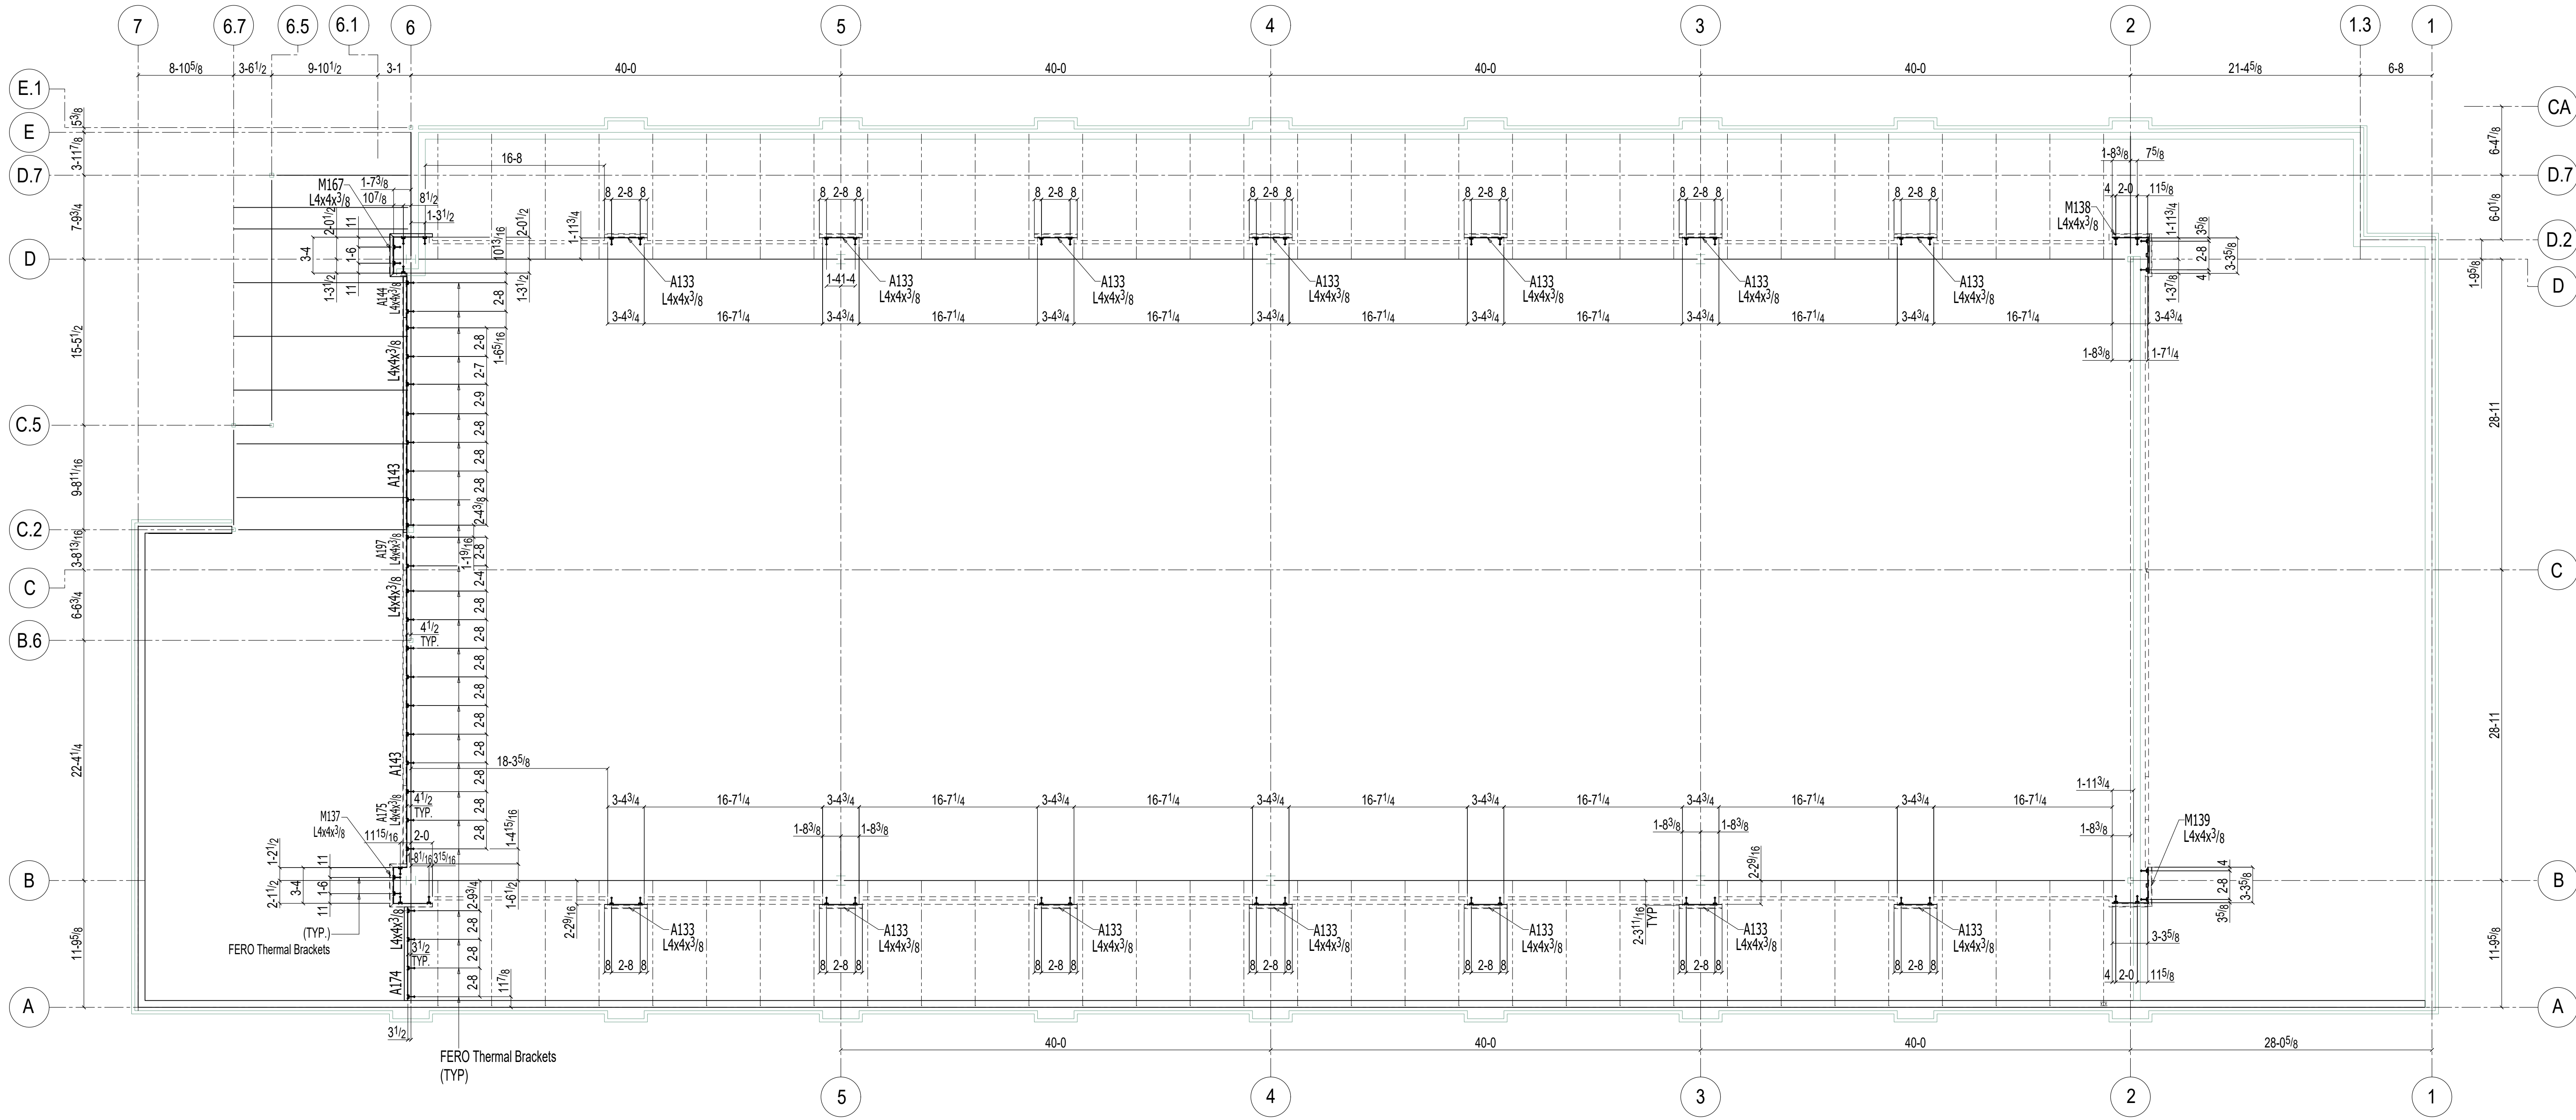

LOWER ROOF BRICK SUPPORT MISC. PLAN
(REF.DWG.S-111)

FIELD
USE

* Erection Marks shall be painted on the Left End. * All Conn. are Snug-Tight U.N.O.	0	FOR FIELD	08-26-2024	DH
	B	FOR RE-APPROVAL	05-16-2024	AB
	A	FOR APPROVAL	04-15-2024	AB
	Rel.	Description:	Date:	By:

DRAWN: AB	Date: 03-25-2024
Checked: CV	Date: 03-26-2024

CERTIFIED
FABRICATOR



3900 INDUSTRIAL AVE
LINCOLN, NE 68528
PH#402-438-0241
Fax#402-438-0214

DONNER
STEELWORKS



Customer: *****
Shelley: LEE'S SUMMIT - MARKET PLAZA
JOB NO: LEE'S SUMMIT, MO

SHEET NO:
E108



LOWER ROOF BRICK SUPPORT MISC. PLAN
(REF.DWG.S-111)

* Erection Marks shall be painted on the Left End. * All Conn. are Snug-Tight U.N.O.	0	FOR FIELD	08-26-2024	DH
	B	FOR RE-APPROVAL	05-16-2024	AB
	A	FOR APPROVAL	04-15-2024	AB
	Rel.	Description:	Date:	By:

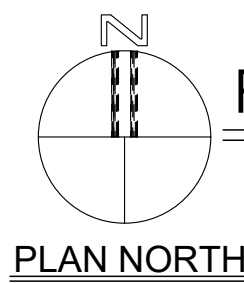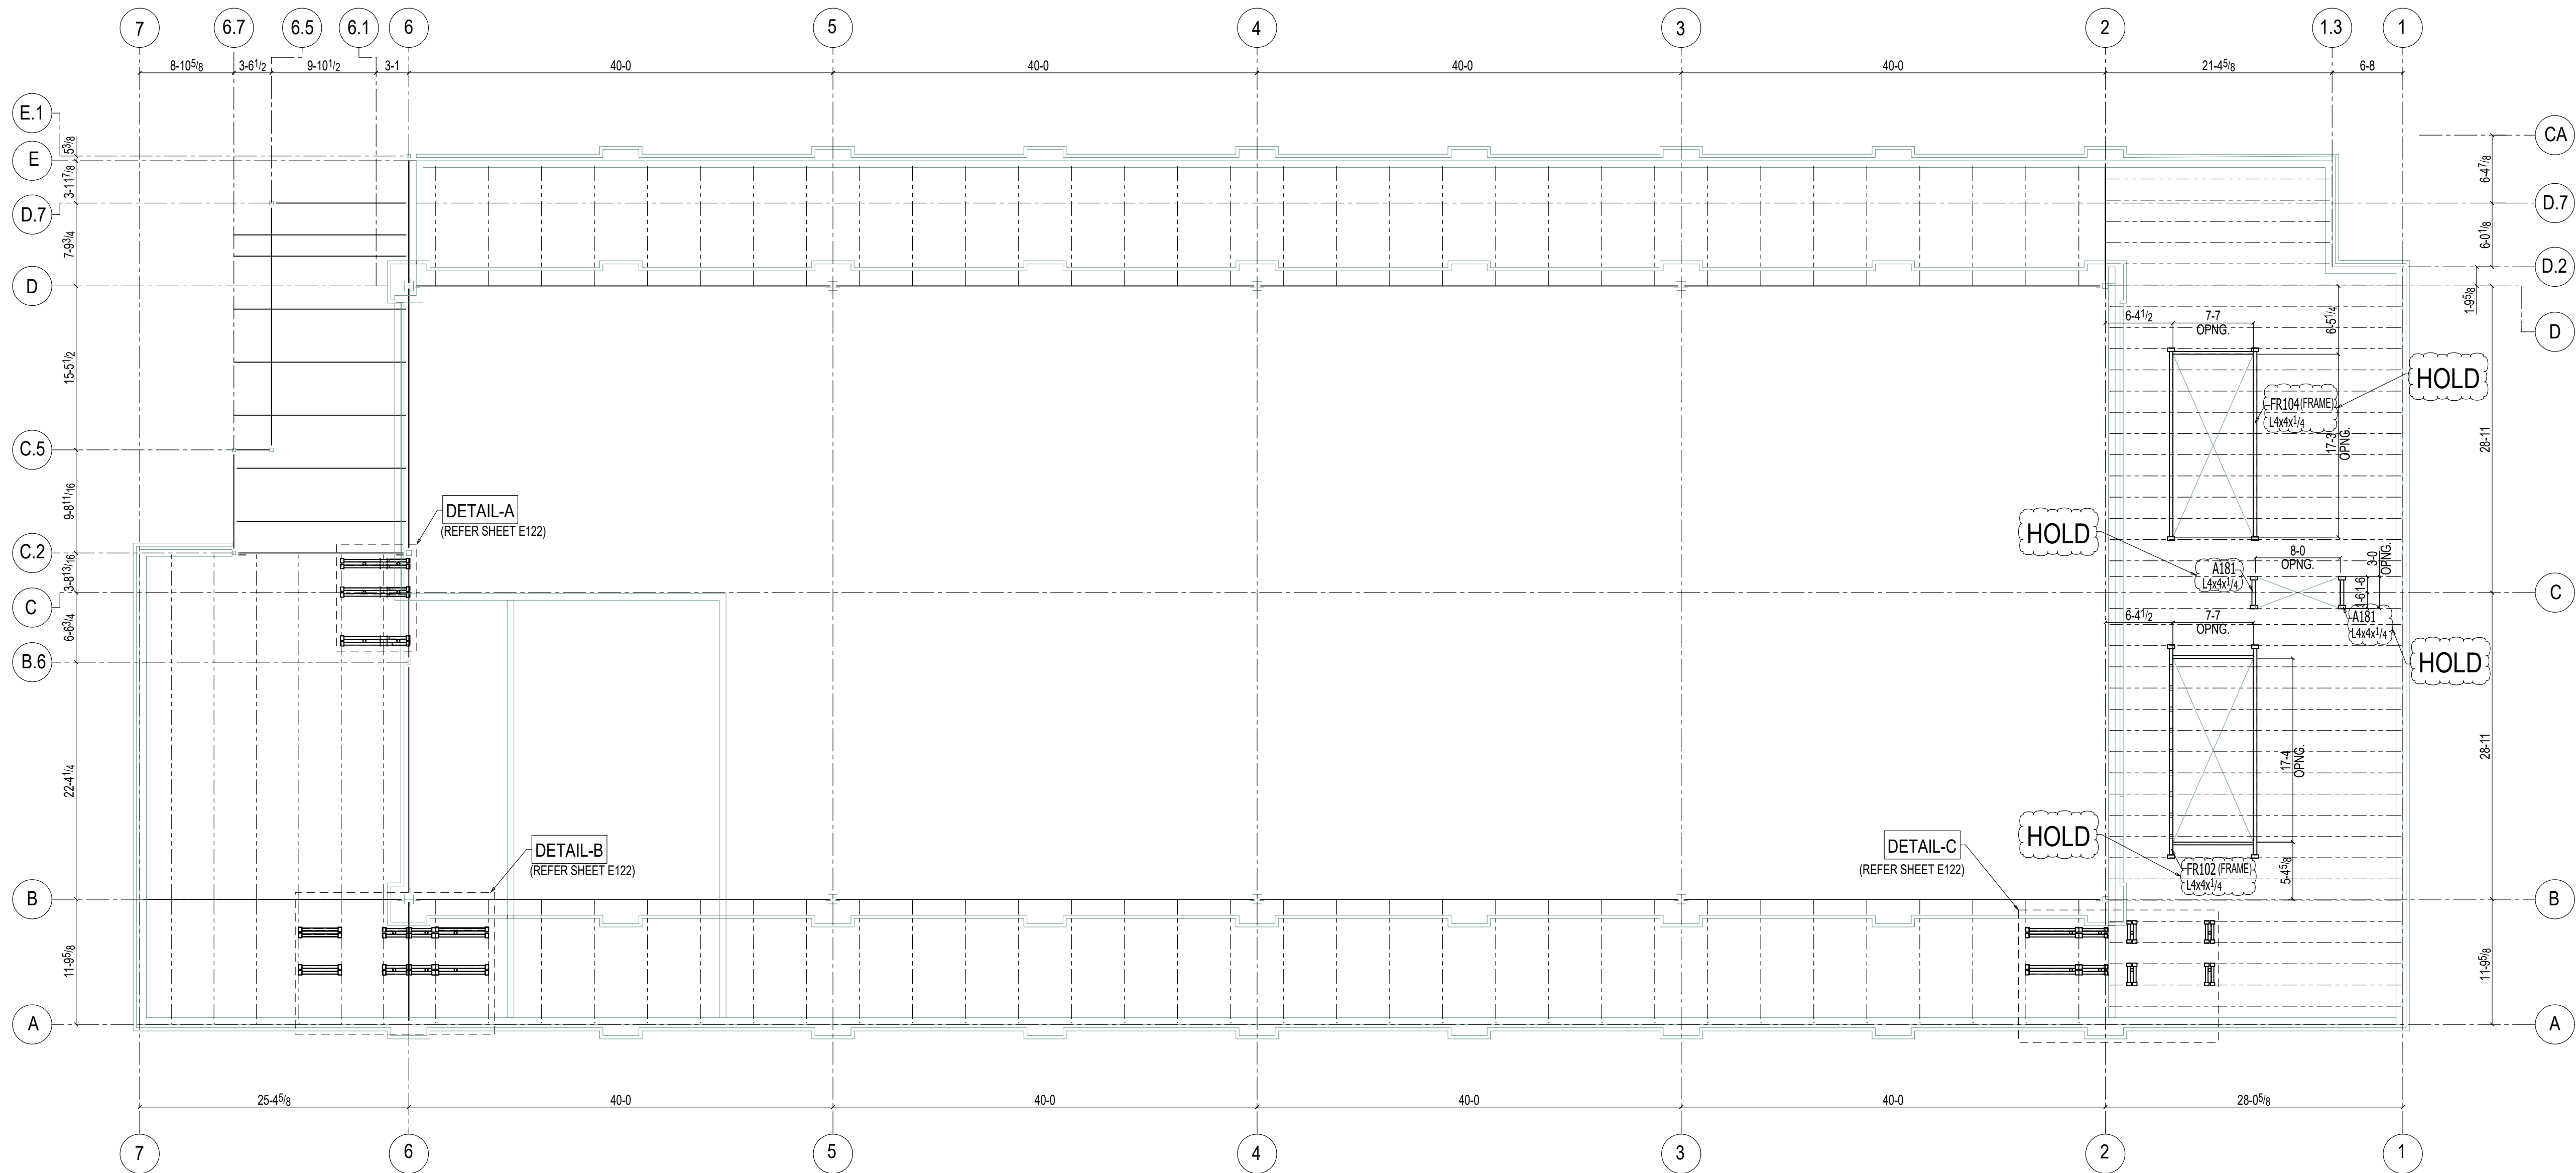

ROOFTOP STAIR SUPPORT MISC. & OPNG. PLAN AT LOWER ROOF
(REF.DWG.S-111)

FIELD
USE

* Erection Marks shall be painted on the Left End.	0	FOR FIELD	08-26-2024	DH
* All Conn. are Snug-Tight U.N.O.	B	FOR RE-APPROVAL	05-16-2024	AB
	A	FOR APPROVAL	04-15-2024	AB
	Rel.	Description:	Date:	By:

SHEET NO:
E110

Customer: *****
Structural: LEE'S SUMMIT - MARKET PLAZA
LEE'S SUMMIT, MO



3900 INDUSTRIAL AVE
LINCOLN, NE 68528
PH#402-438-0241
Fax#402-438-0214



DRAWN: AB
Date: 03-25-2024
Checked: CV
Date: 03-26-2024



* Erection Marks shall be painted on the Left End. * All Conn. are Snug-Tight U.N.O.	0	FOR FIELD	08-26-2024	DH
	B	FOR RE-APPROVAL	05-16-2024	AB
	A	FOR APPROVAL	04-15-2024	AB
	Rel.	Description:	Date:	By:

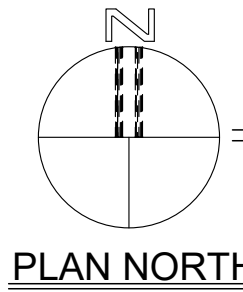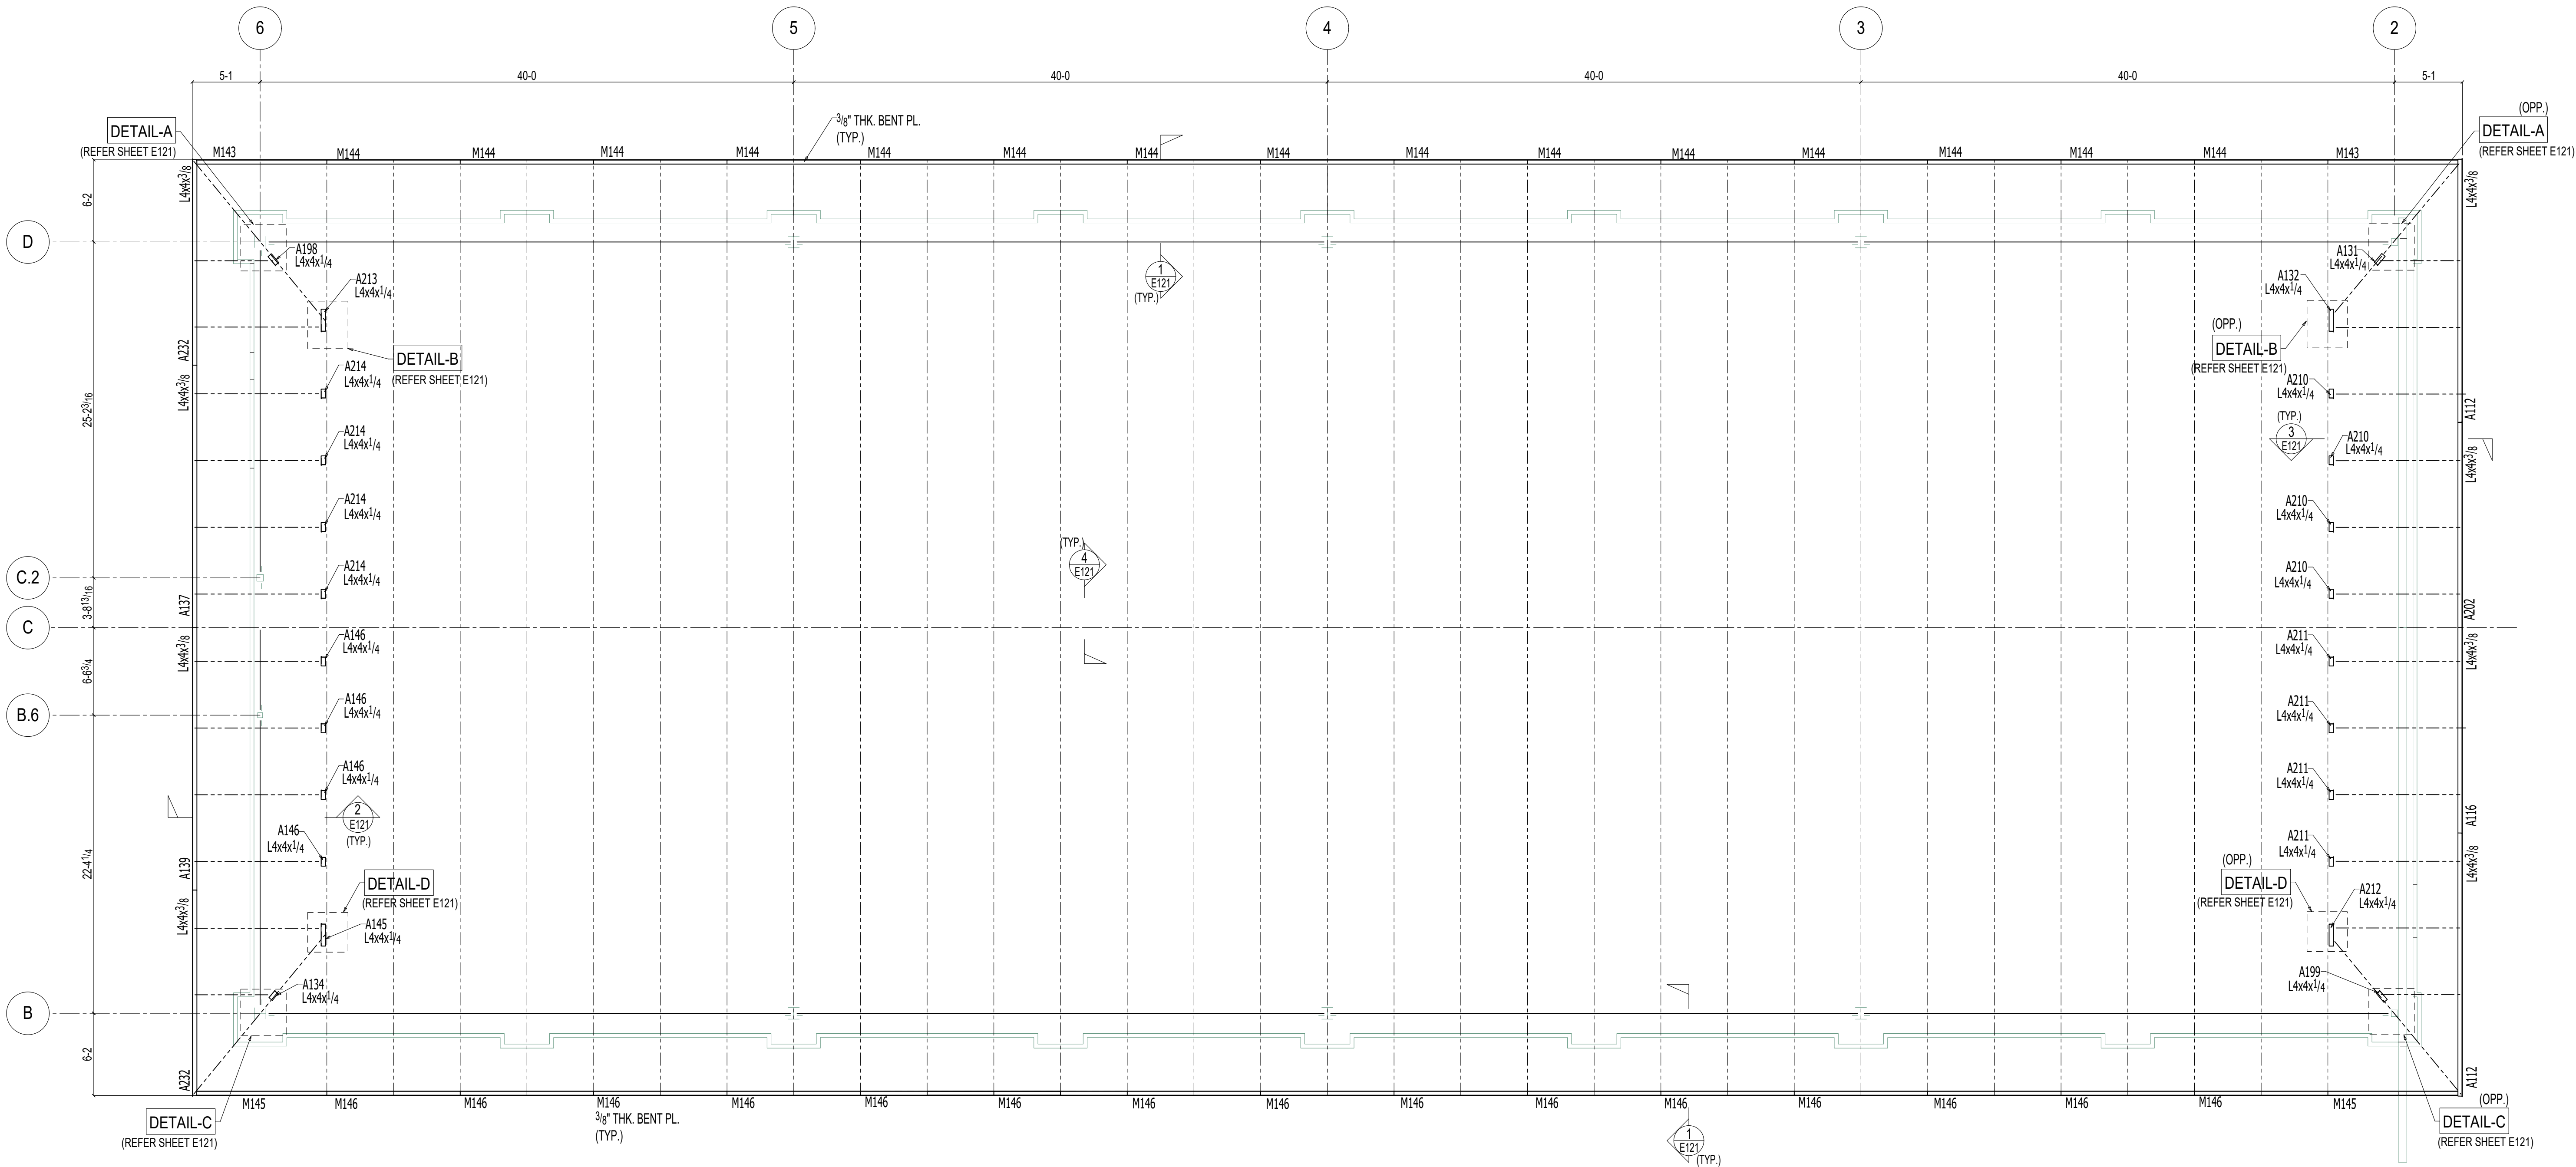

UPPER ROOF MISC. PLAN
(REF.DWG.S-121)

FIELD
USE

* Erection Marks shall be painted on the Left End.	0	FOR FIELD	08-26-2024	DH
* All Conn. are Snug-Tight U.N.O.	B	FOR RE-APPROVAL	05-16-2024	AB
	A	FOR APPROVAL	04-15-2024	AB
	Rel.	Description:	Date:	By:

DRAWN: AB	Date: 03-25-2024
Checked: CV	Date: 03-26-2024

CERTIFIED
FABRICATOR




3900 INDUSTRIAL AVE
LINCOLN, NE 68528
PH#402-438-0241
Fax#402-438-0214

DONNER
STEELWORKS

Customer: *****
Job No: 1
Steel Erection: LEE'S SUMMIT - MARKET PLAZA
LEE'S SUMMIT, MO

SHEET NO:
E112

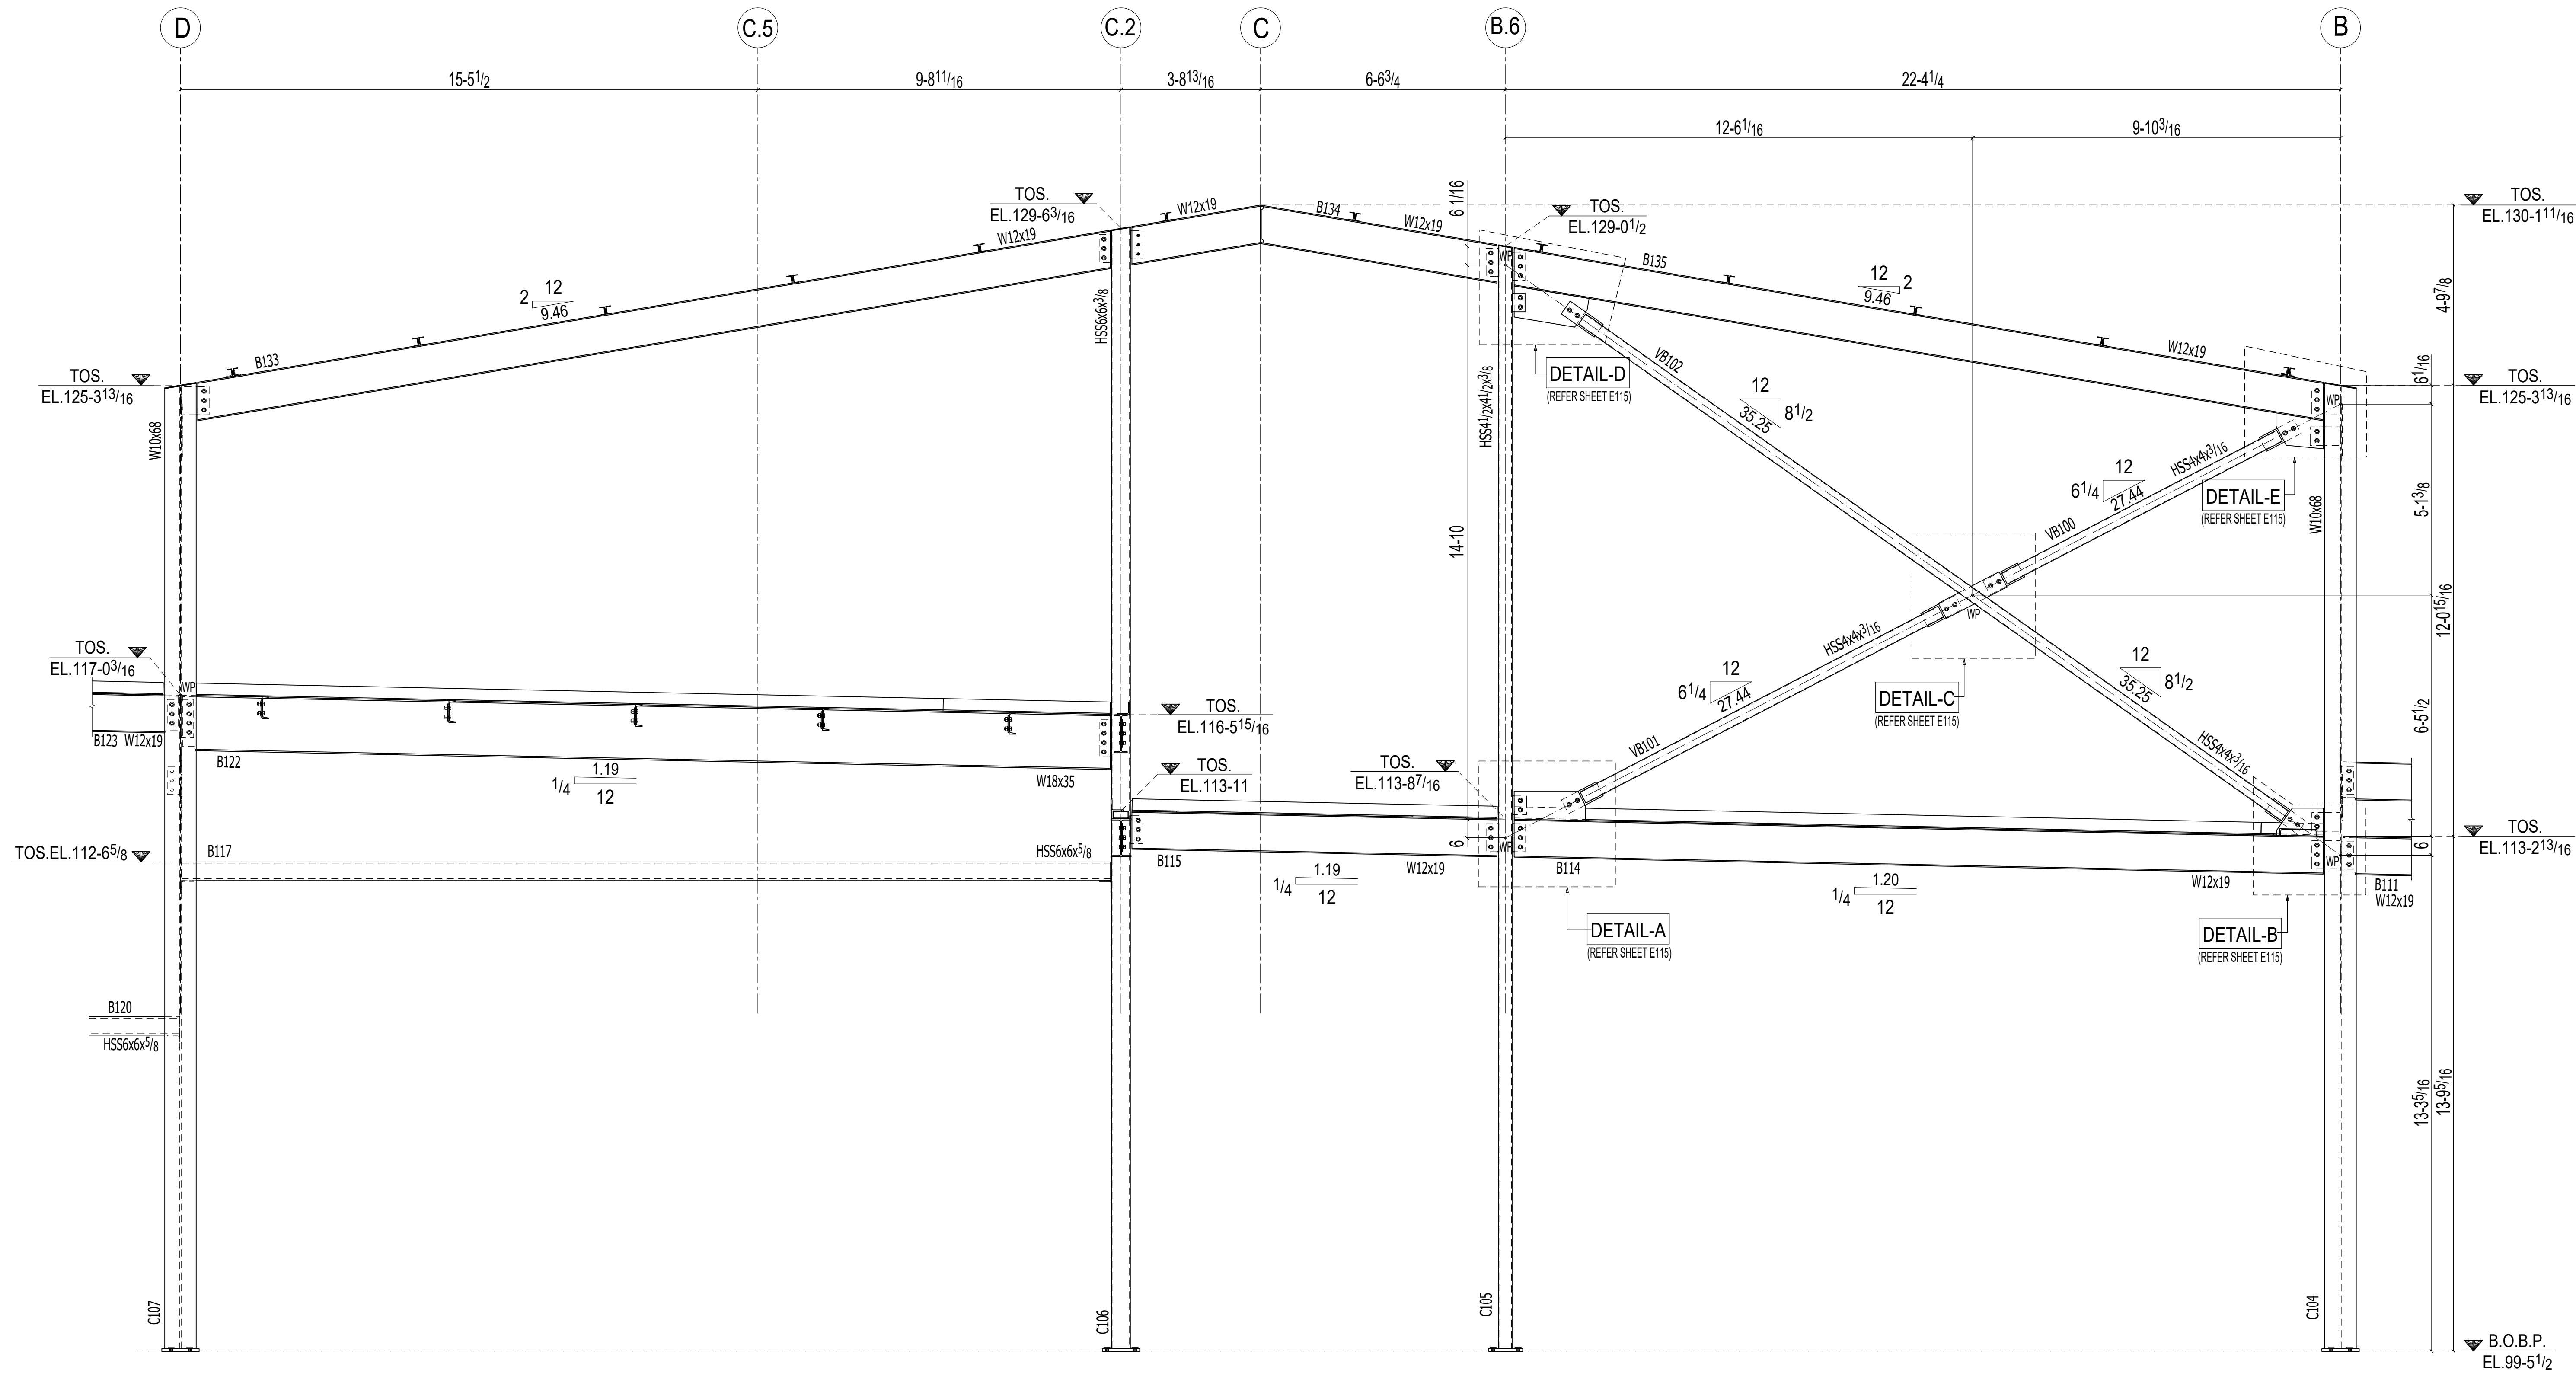

BRACE FRAME ELEVATION ALONG GRID LINE 6
(REF. DWG:A1/S-202)

FIELD
USE

* Erection Marks shall be painted on the Left End.	0	FOR FIELD	08-26-2024	DH
* All Conn. are Snug-Tight U.N.O.	B	FOR RE-APPROVAL	05-16-2024	AB
	A	FOR APPROVAL	04-15-2024	AB
	Rel.	Description:	Date:	By:

DRAWN: AB

Date: 03-25-2024

Checked: CV

Date: 03-26-2024

CERTIFIED
FABRICATOR

3900 INDUSTRIAL AVE
LINCOLN, NE 68528
PH#402-438-0241
Fax#402-438-0214

DONNER






STEELWORKS

Customer: *****

Job No: 1

Sheets: LEE'S SUMMIT - MARKET PLAZA
LEE'S SUMMIT, MO

SHEET NO:
E114

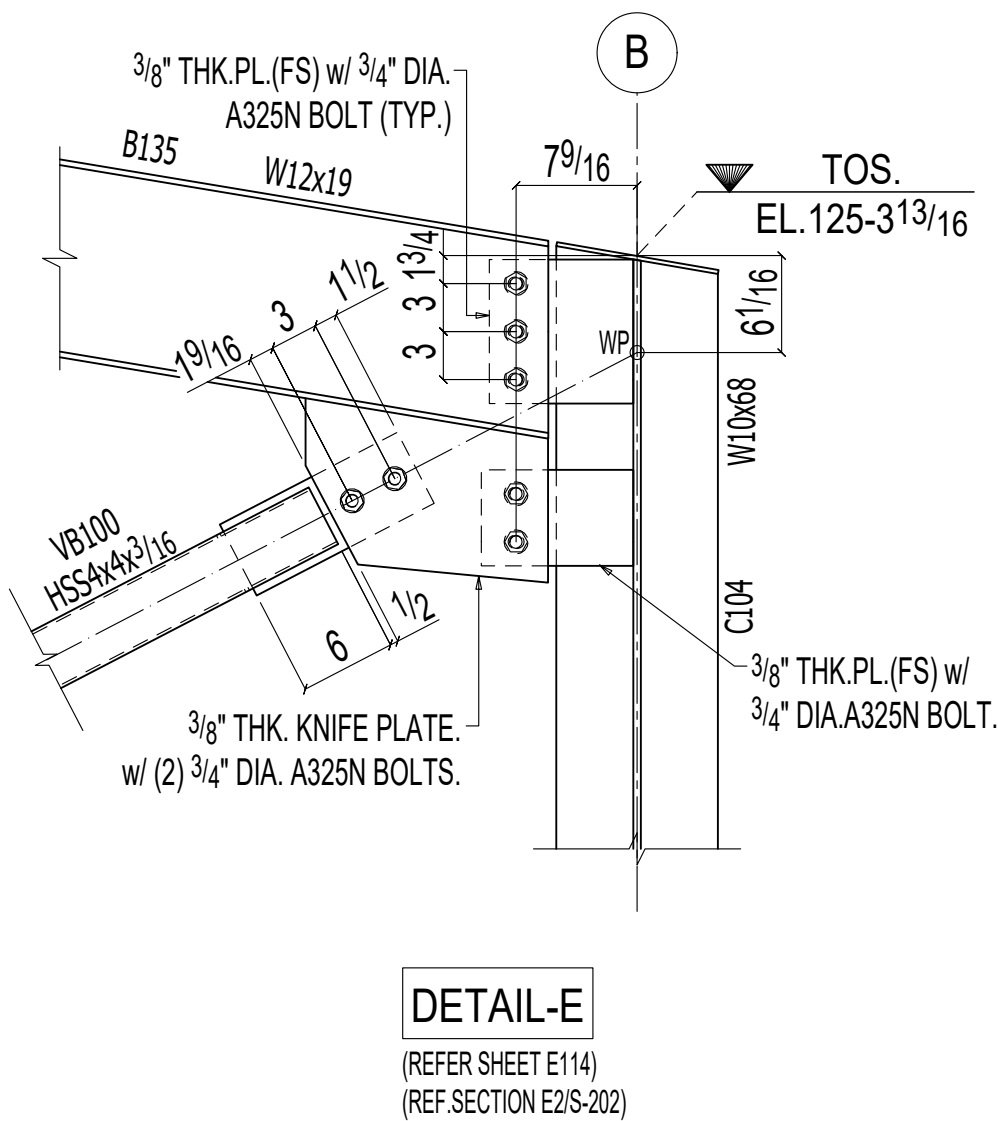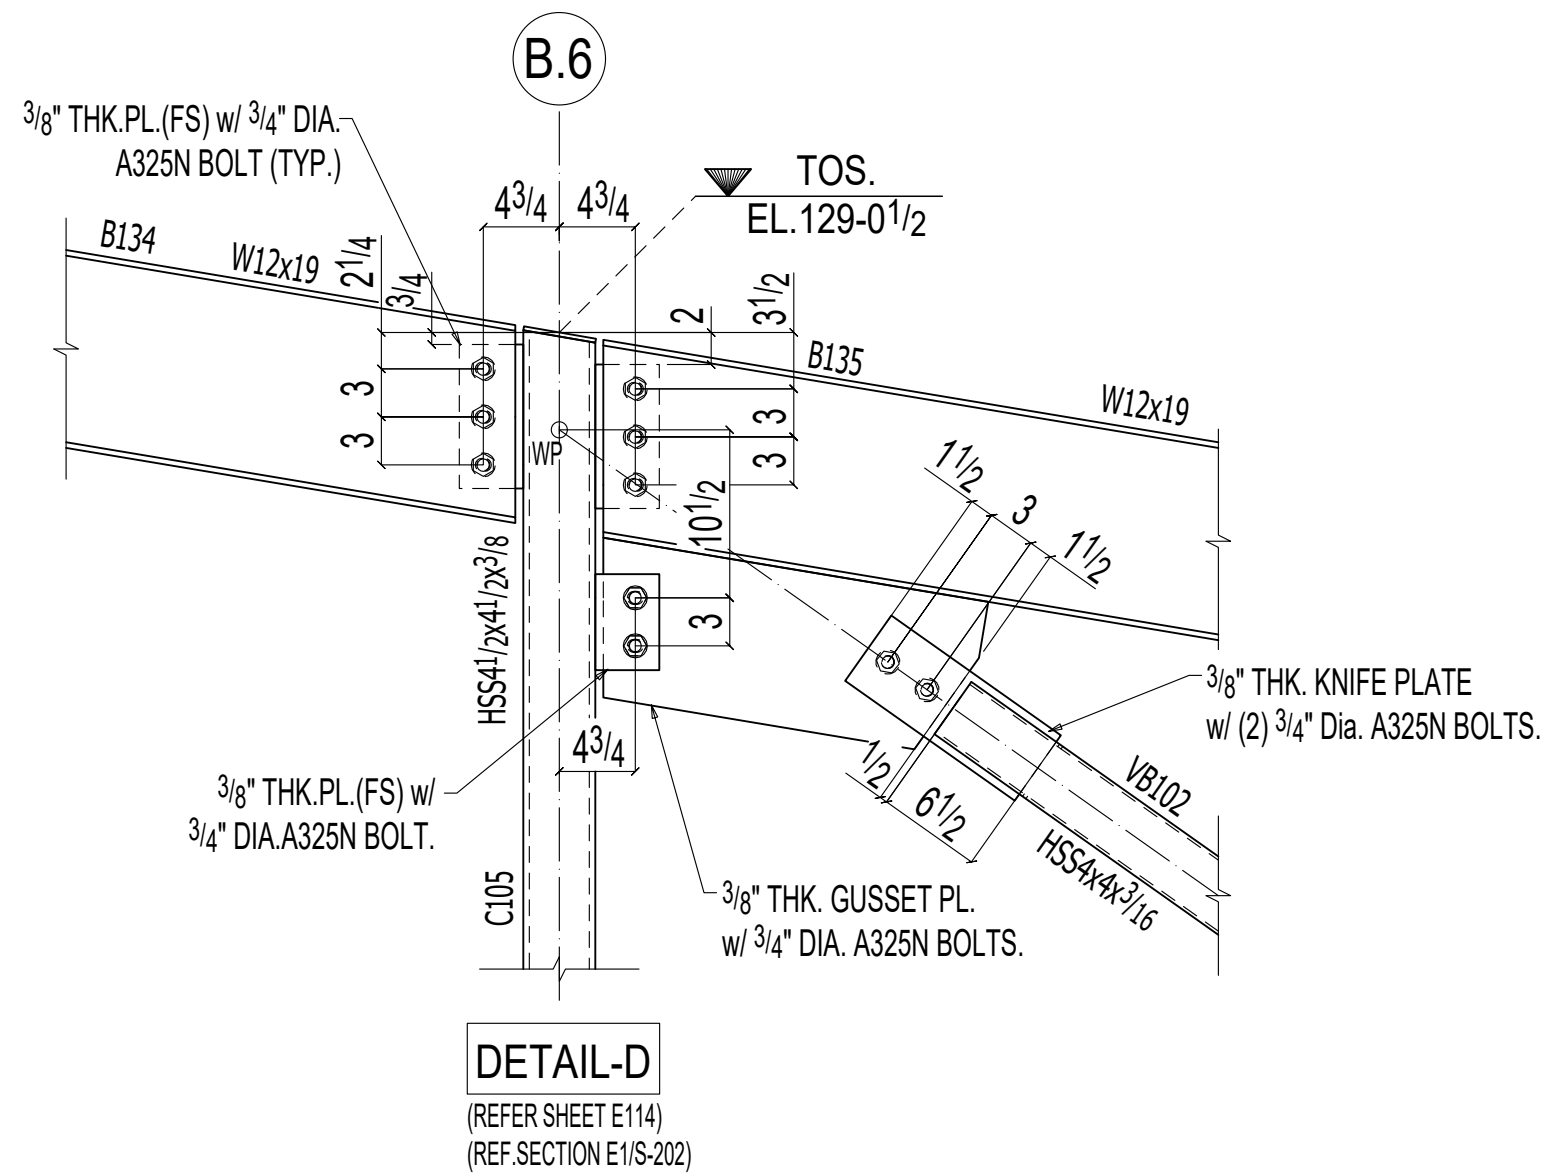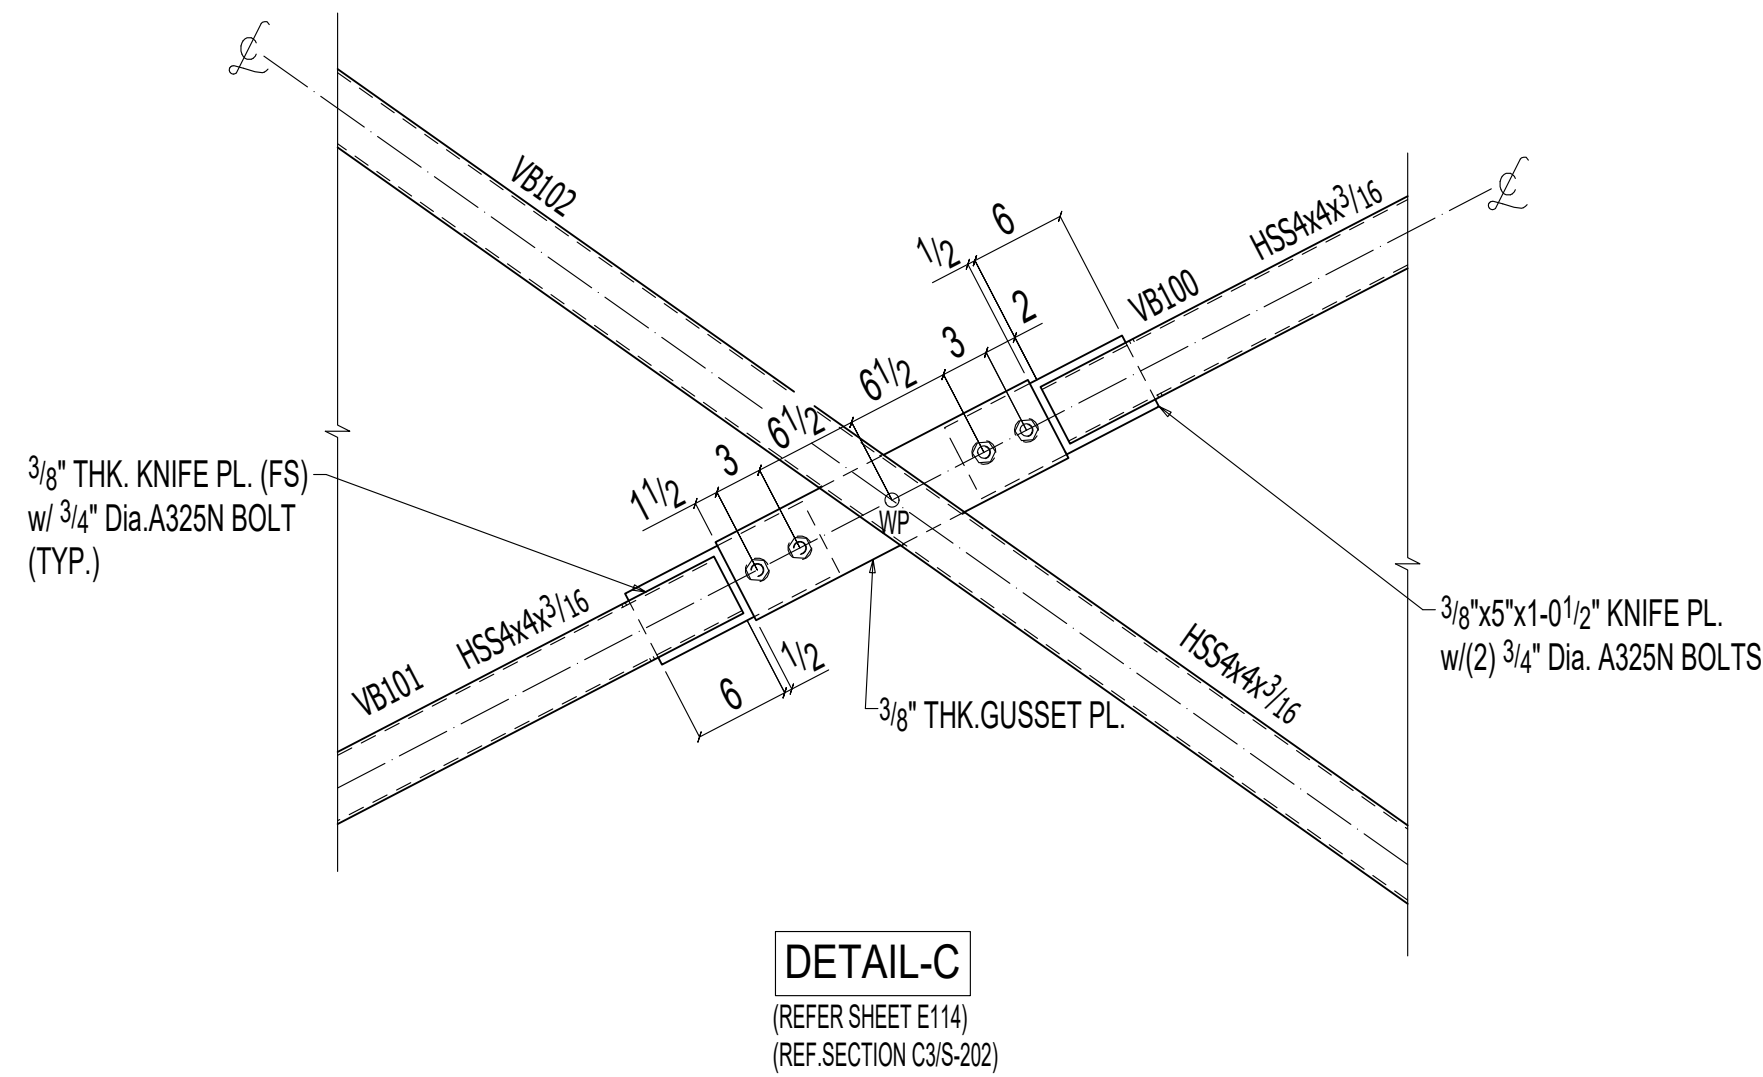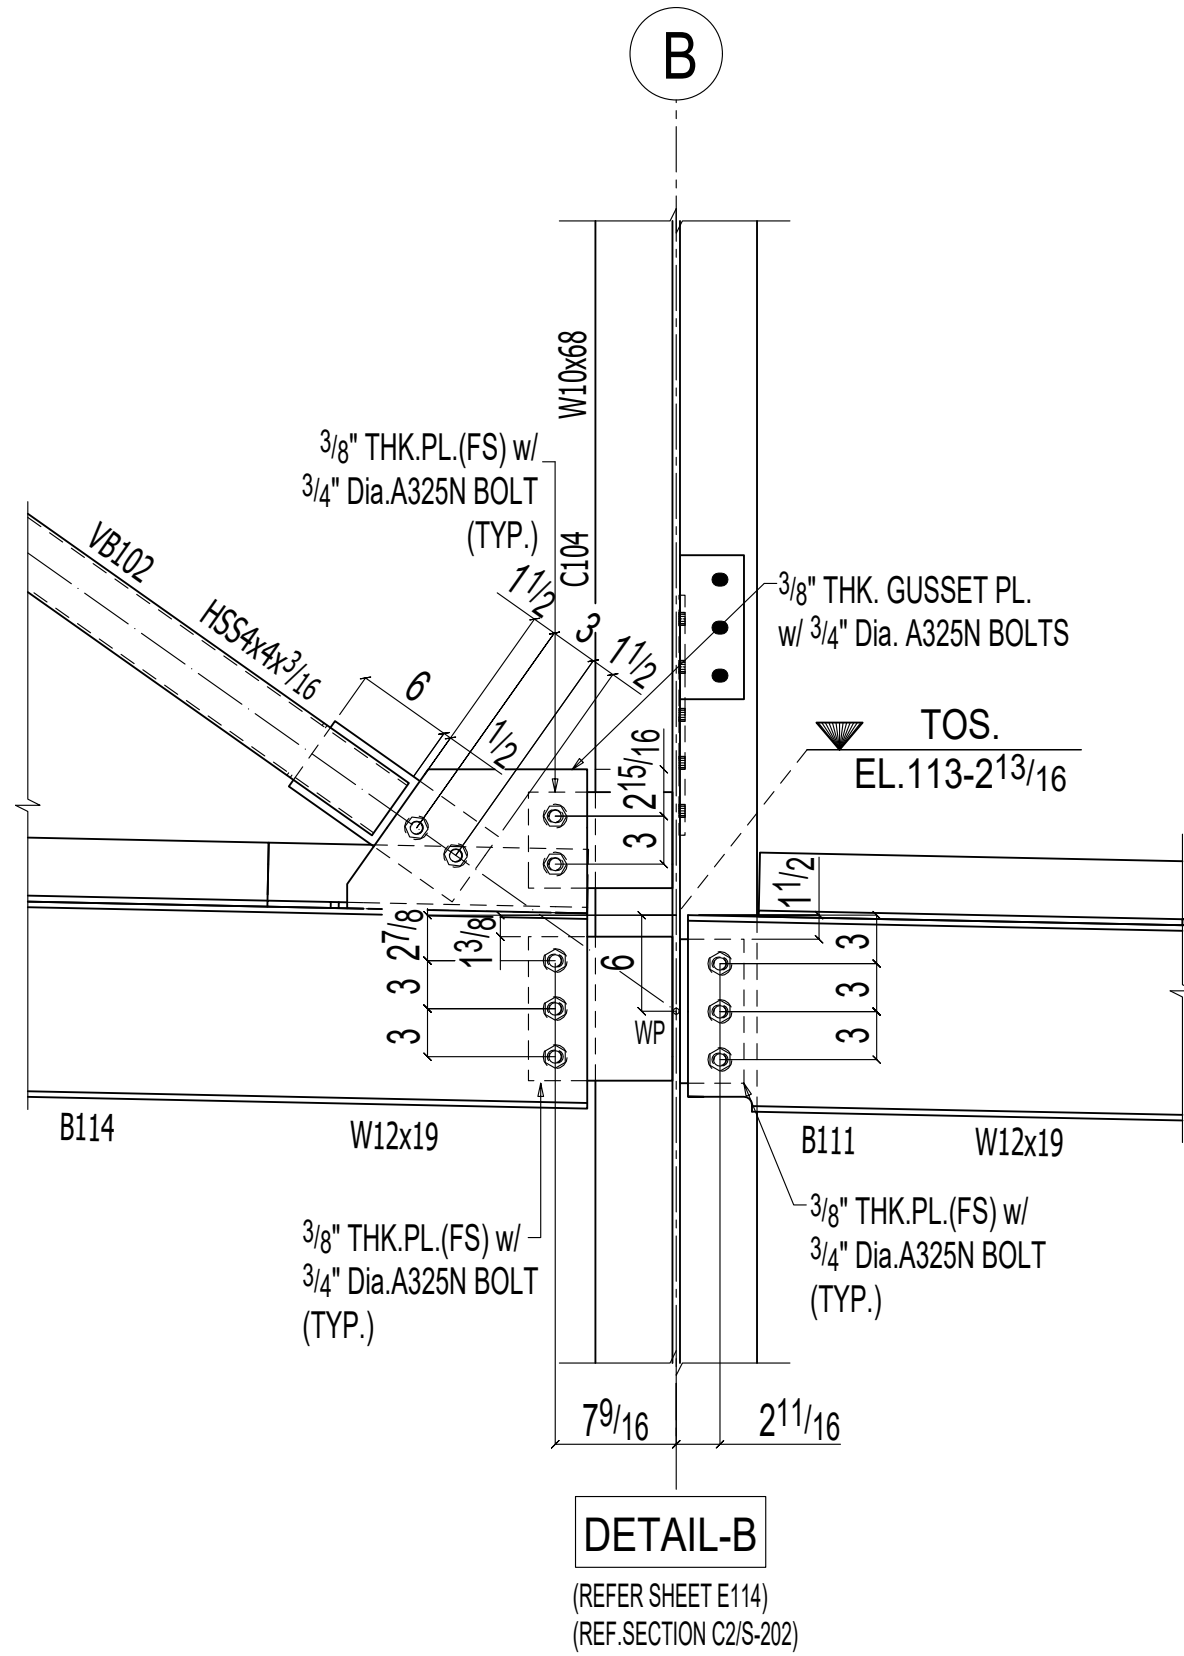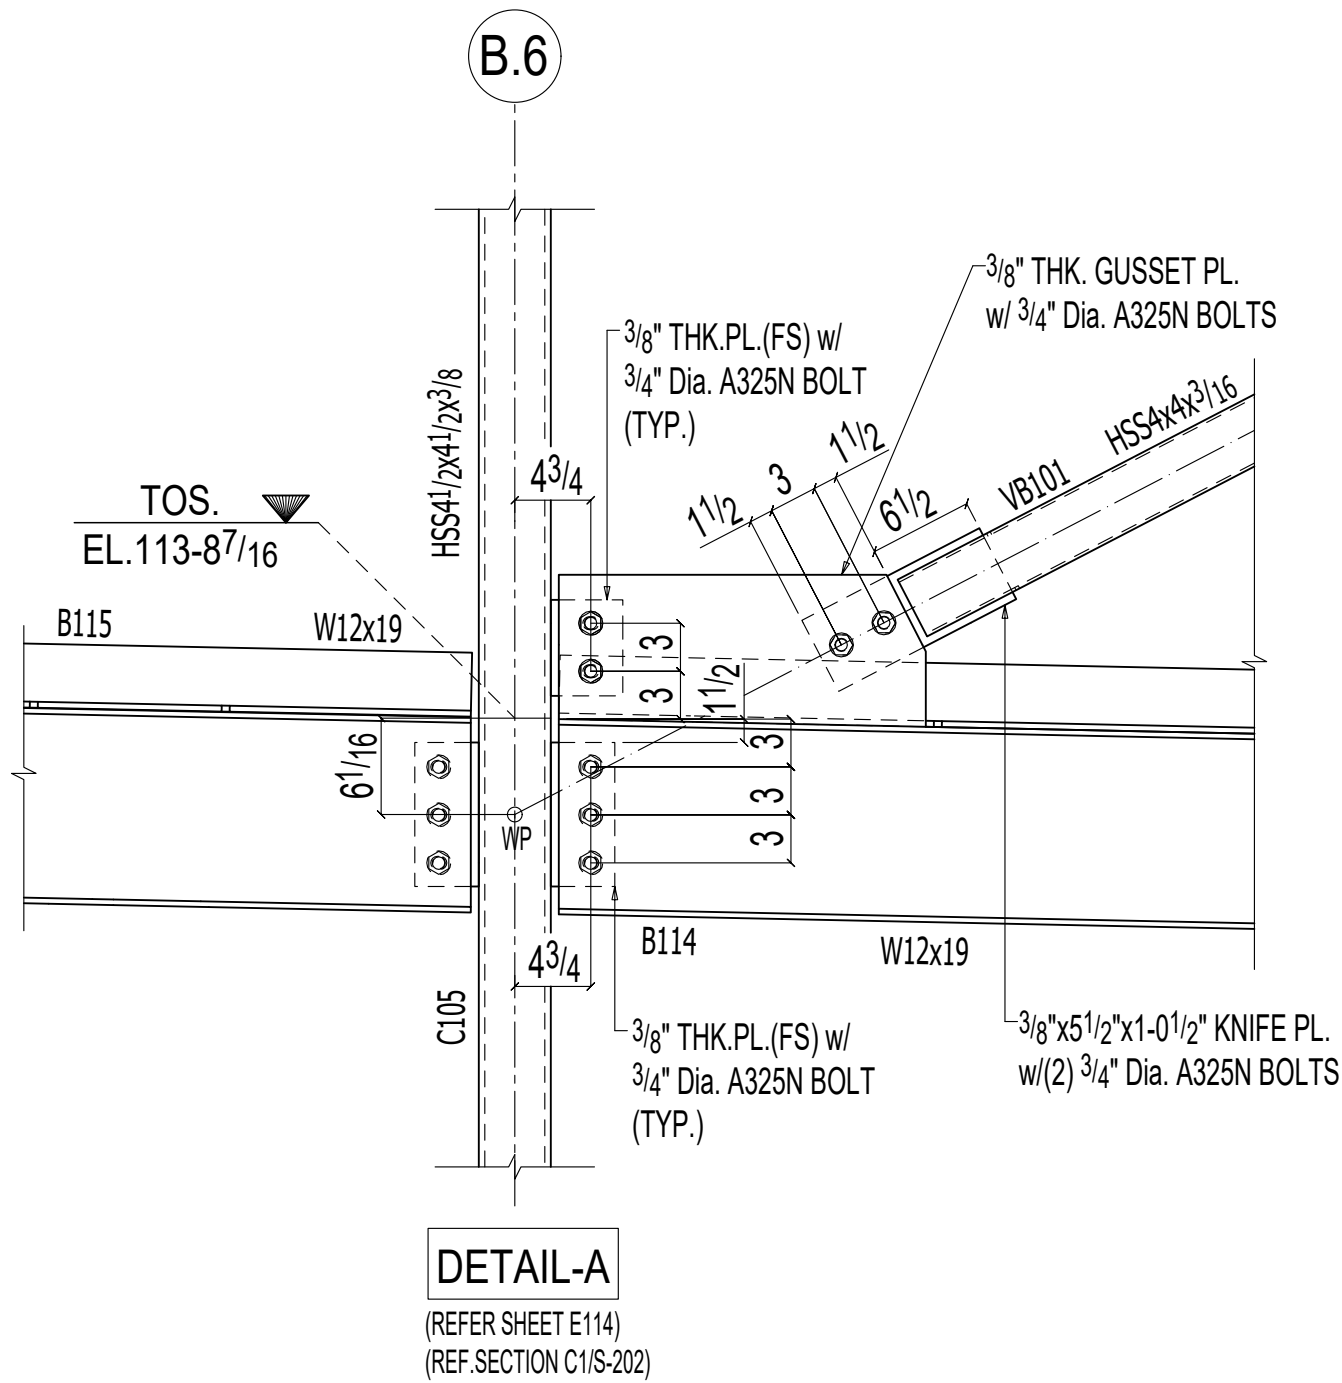

CONNECTION -B.6 AT UPPER ROOF

CONNECTION -B AT UPPER ROOF

FIELD
USE

* Erection Marks shall be painted on the Left End.	0	FOR FIELD	08-26-2024	DH
* All Conn. are Snug-Tight U.N.O.	B	FOR RE-APPROVAL	05-16-2024	AB
	A	FOR APPROVAL	04-15-2024	AB
	Rel.	Description:	Date:	By:

DRAWN: AB

Date: 03-25-2024

Checked: GV

Date: 03-26-2024

CERTIFIED
FABRICATOR

3900 INDUSTRIAL AVE
LINCOLN, NE 68528
PH#402-438-0241
Fax#402-438-0214

DONNER
STEELWORKS


Customer: *****

Structure: LEE'S SUMMIT - MARKET PLAZA

Location: LEE'S SUMMIT, MO

JOB NO: 1

SHEET NO: E115

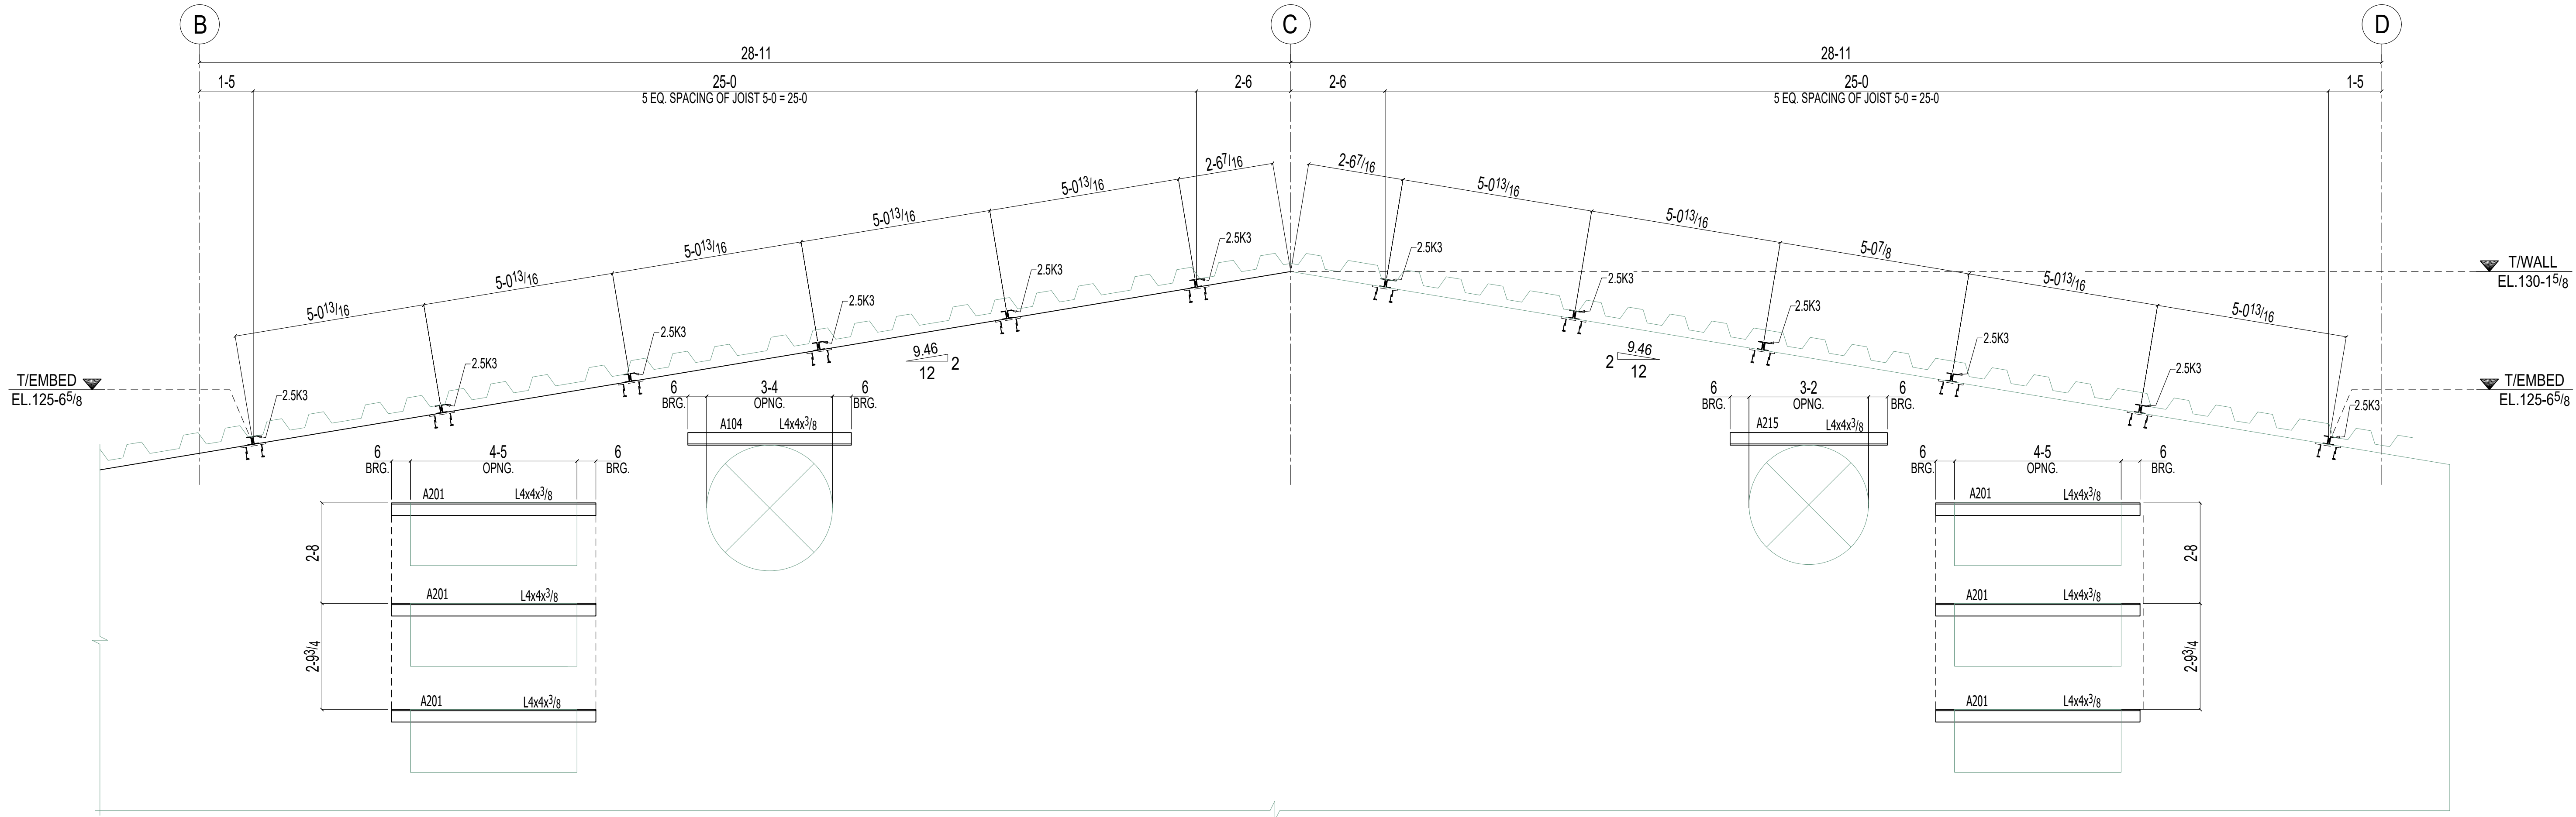

CMU WALL ELEVATION ALONG GRID LINE 2

(REF. DWG: A4/S-202)

ERECTOR NOTE :-
OPENING LOCATION ARE APPROXIMATE AND LOOSE
STEEL LINTEL LOCATIONS SHOULD BE COORDINATED
WITH MECHANICAL CONTRACTOR.


FIELD
USE

* Erection Marks shall be painted on the Left End. * All Conn. are Snug-Tight U.N.O.	0	FOR FIELD	08-26-2024	DH
	B	FOR RE-APPROVAL	05-16-2024	AB
	A	FOR APPROVAL	04-15-2024	AB
	Rel.	Description:	Date:	By:

DRAWN: AB	Date: 03-25-2024
Checked: CV	Date: 03-26-2024











3900 INDUSTRIAL AVE
LINCOLN, NE 68528
PH#402-438-0241
Fax#402-438-0214

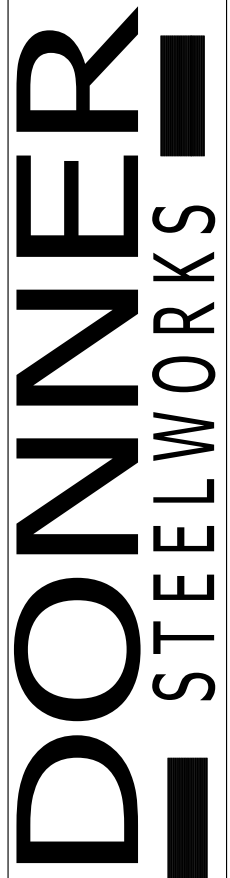


Customer: *****
Structural: LEE'S SUMMIT - MARKET PLAZA
LEE'S SUMMIT, MO

JOB NO: 1
SHEET NO: E116

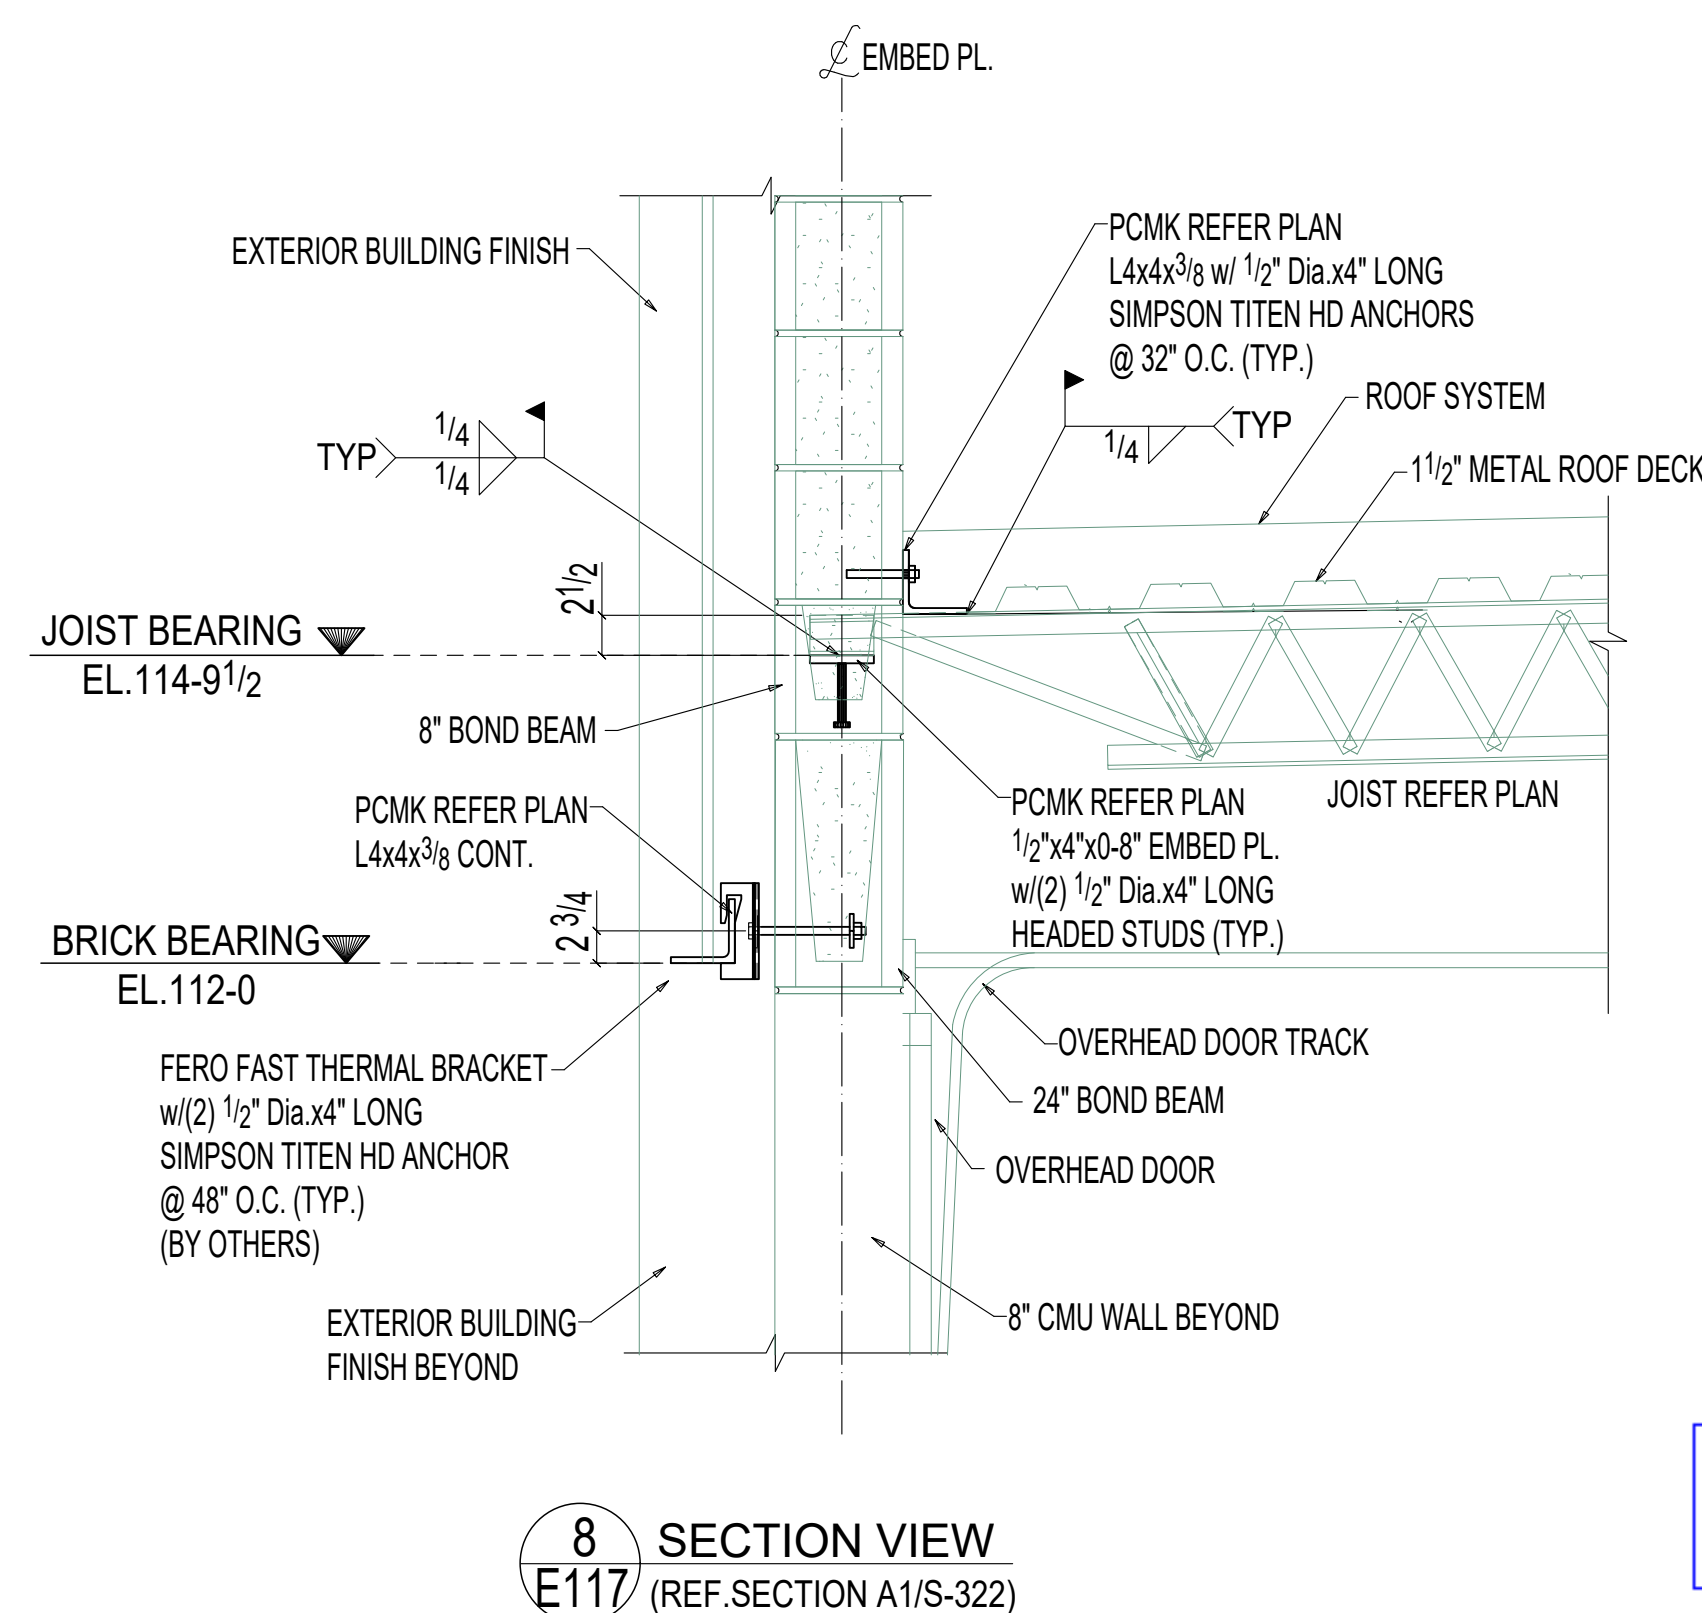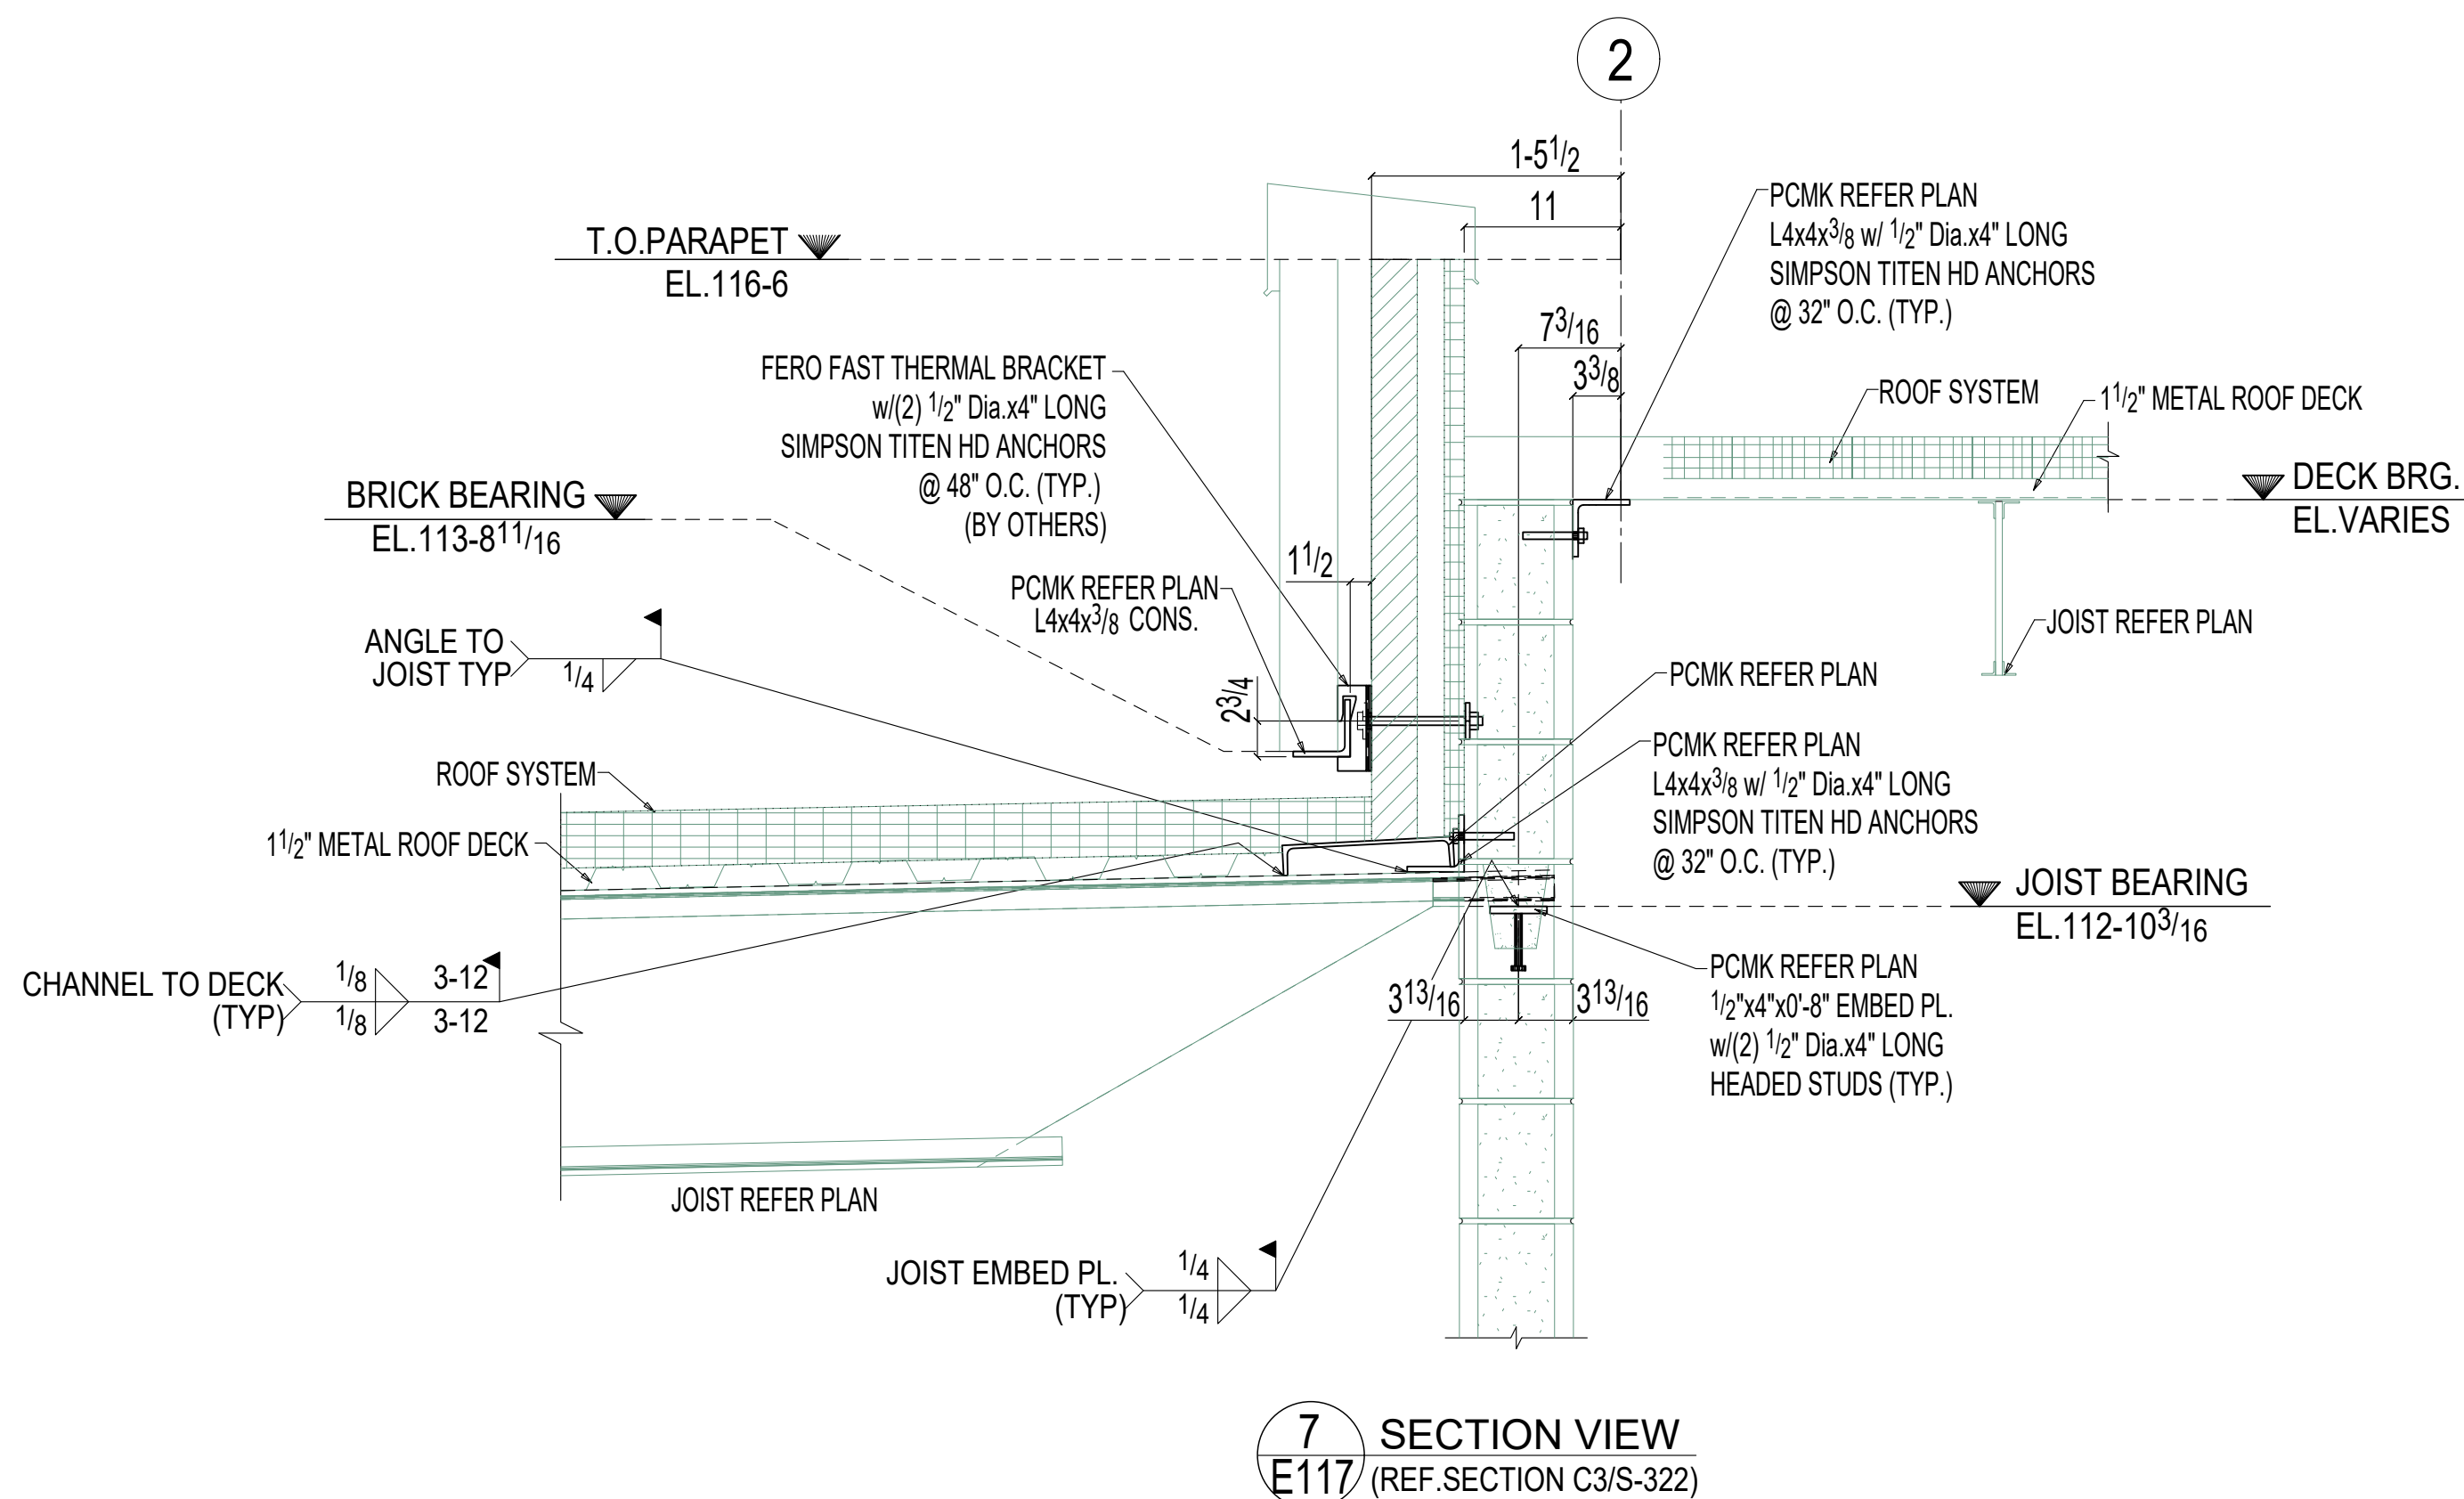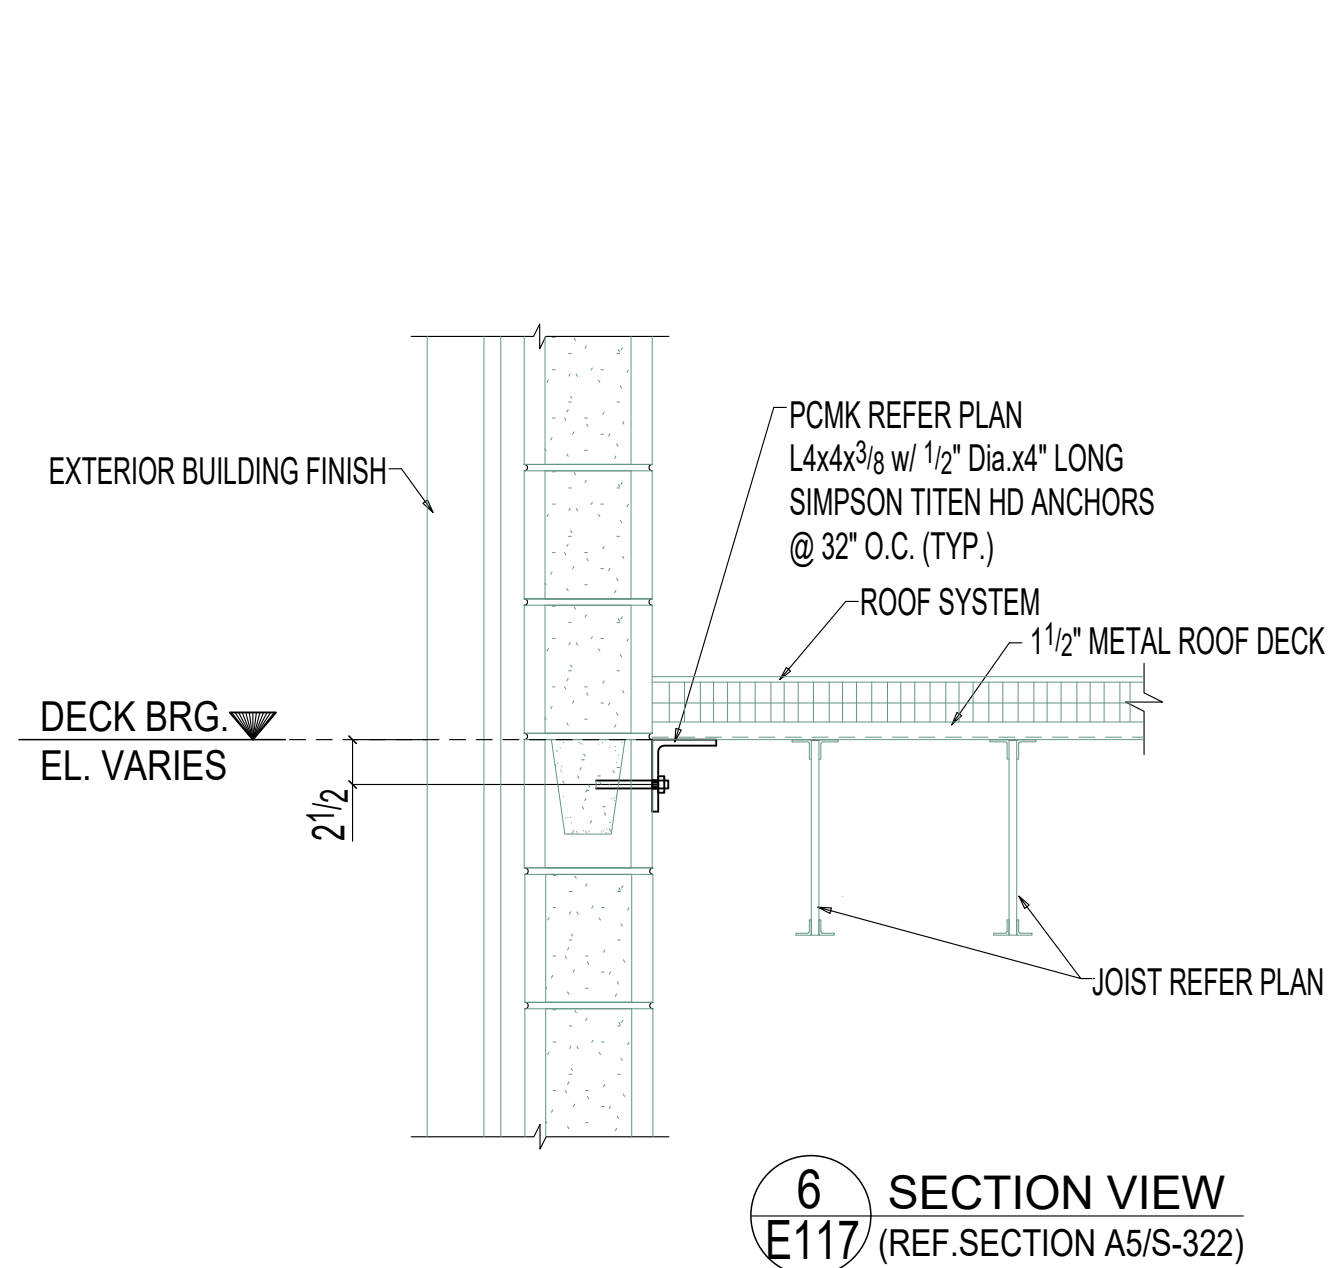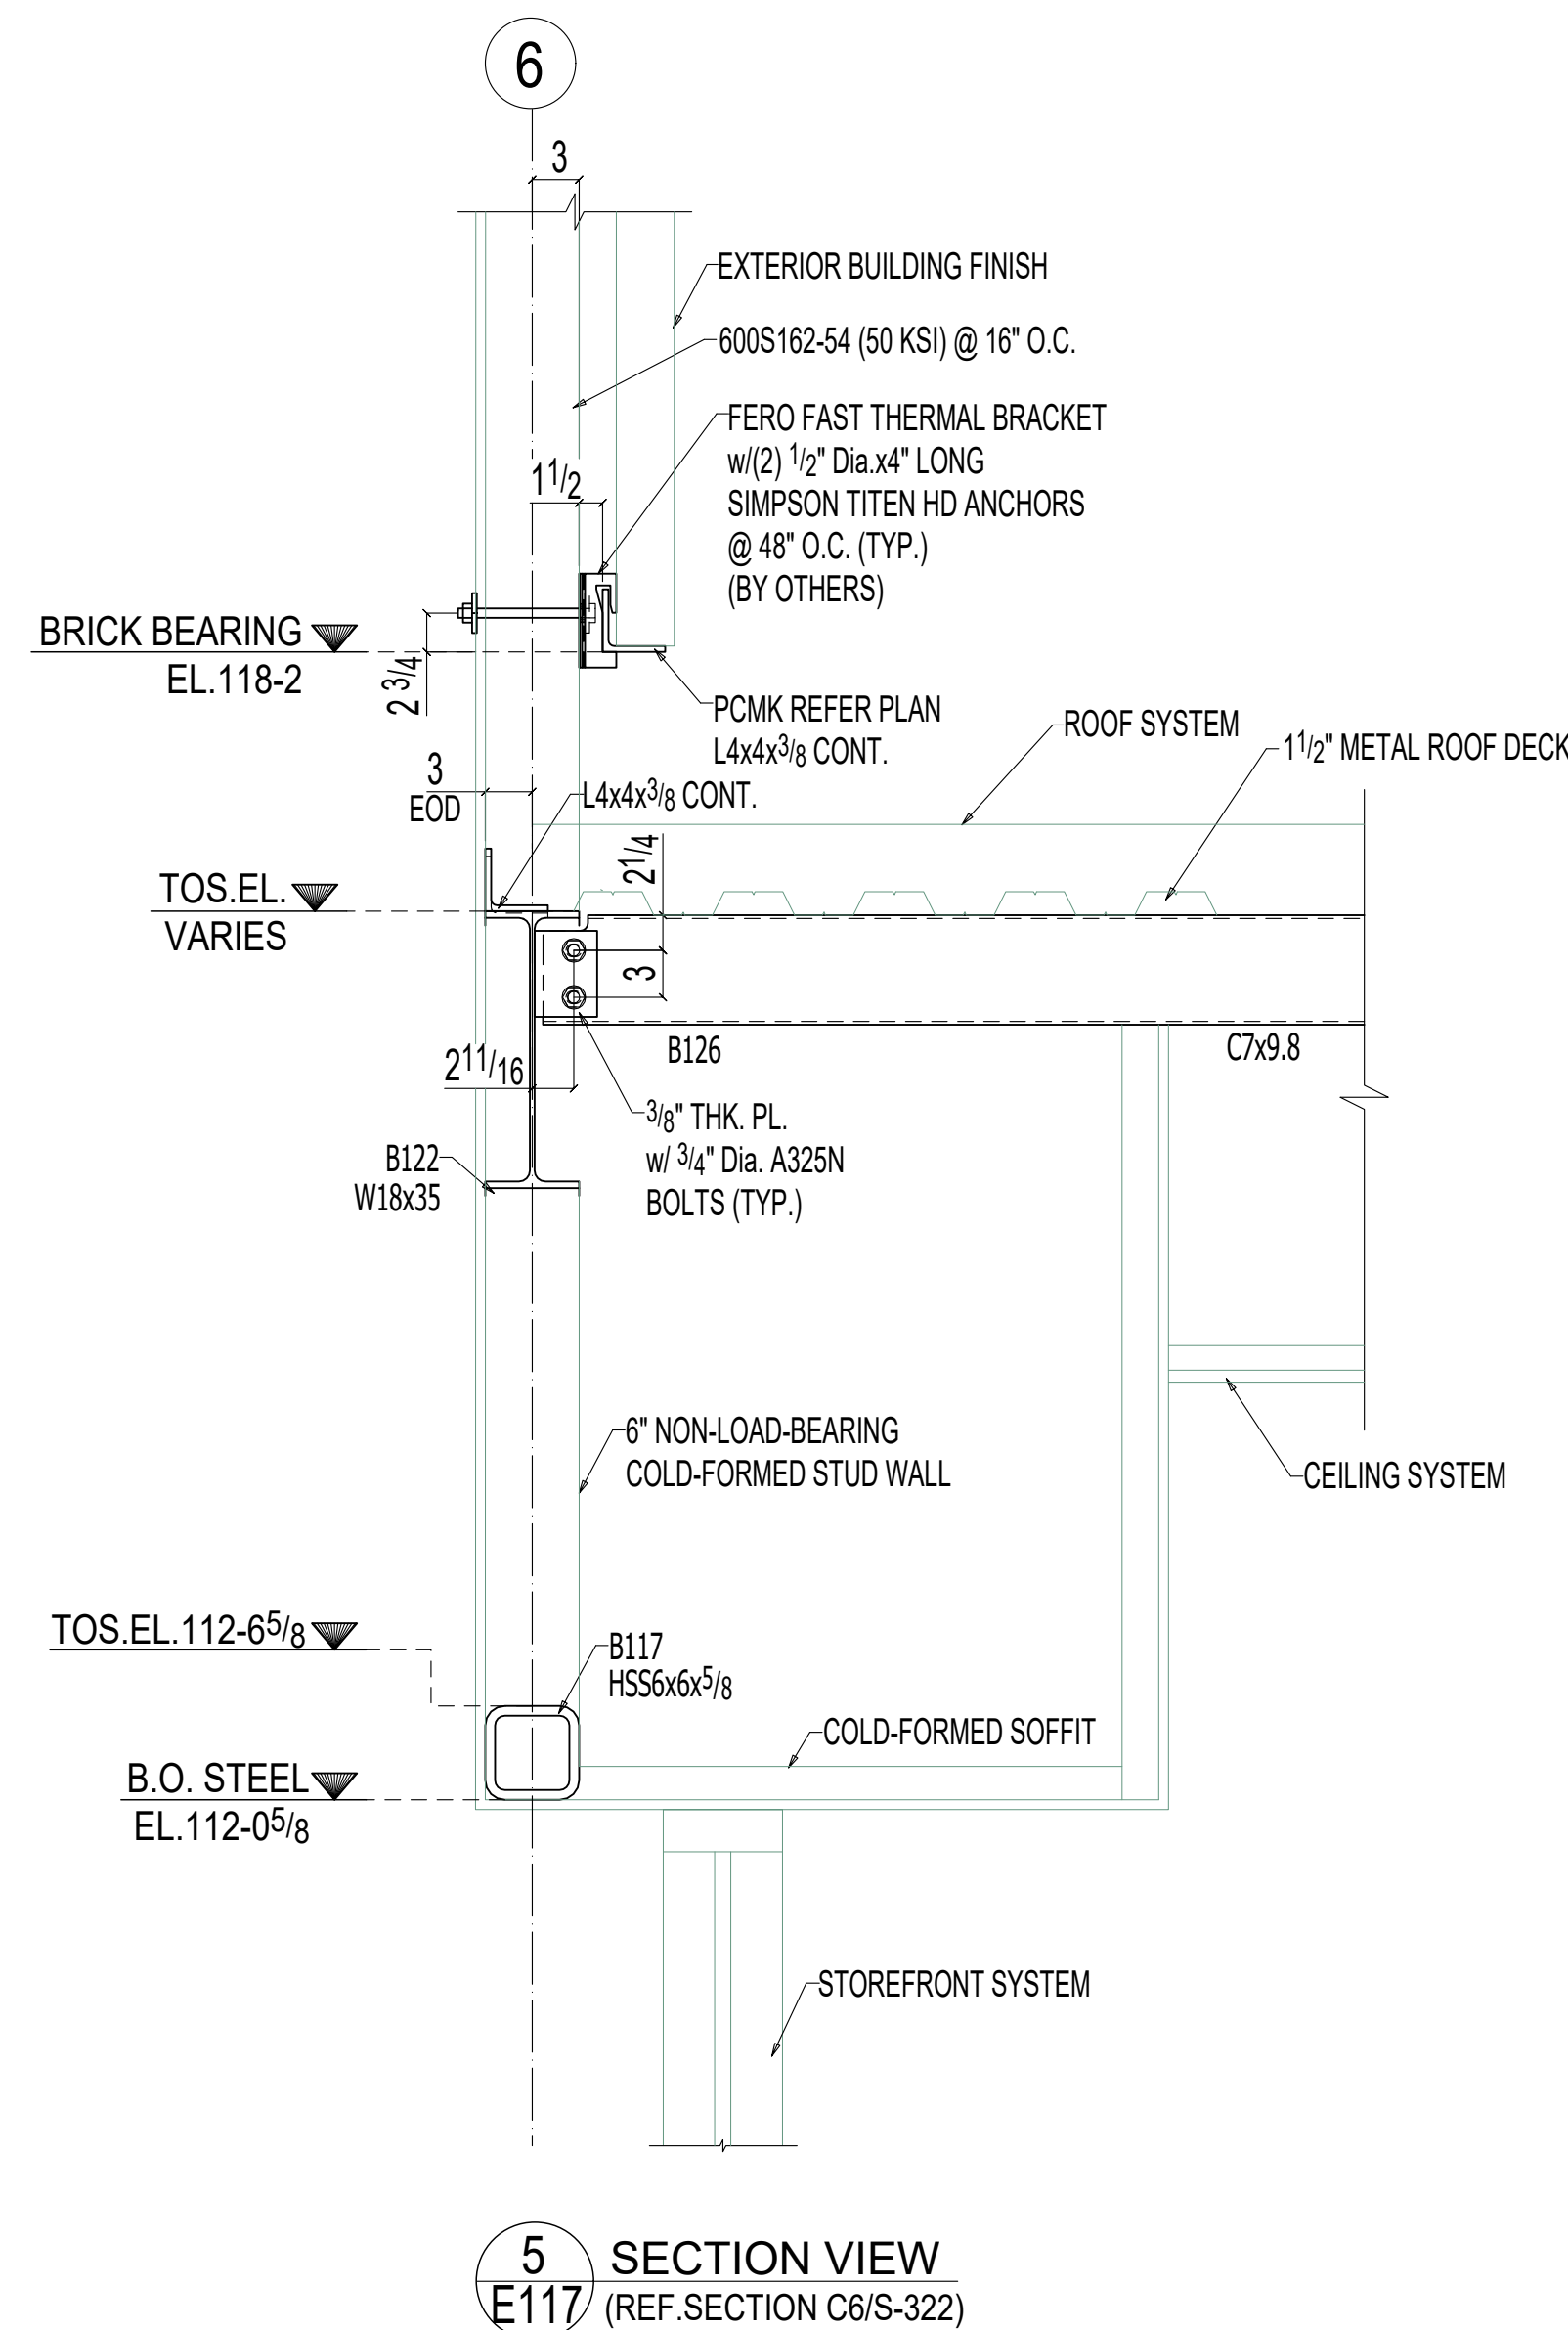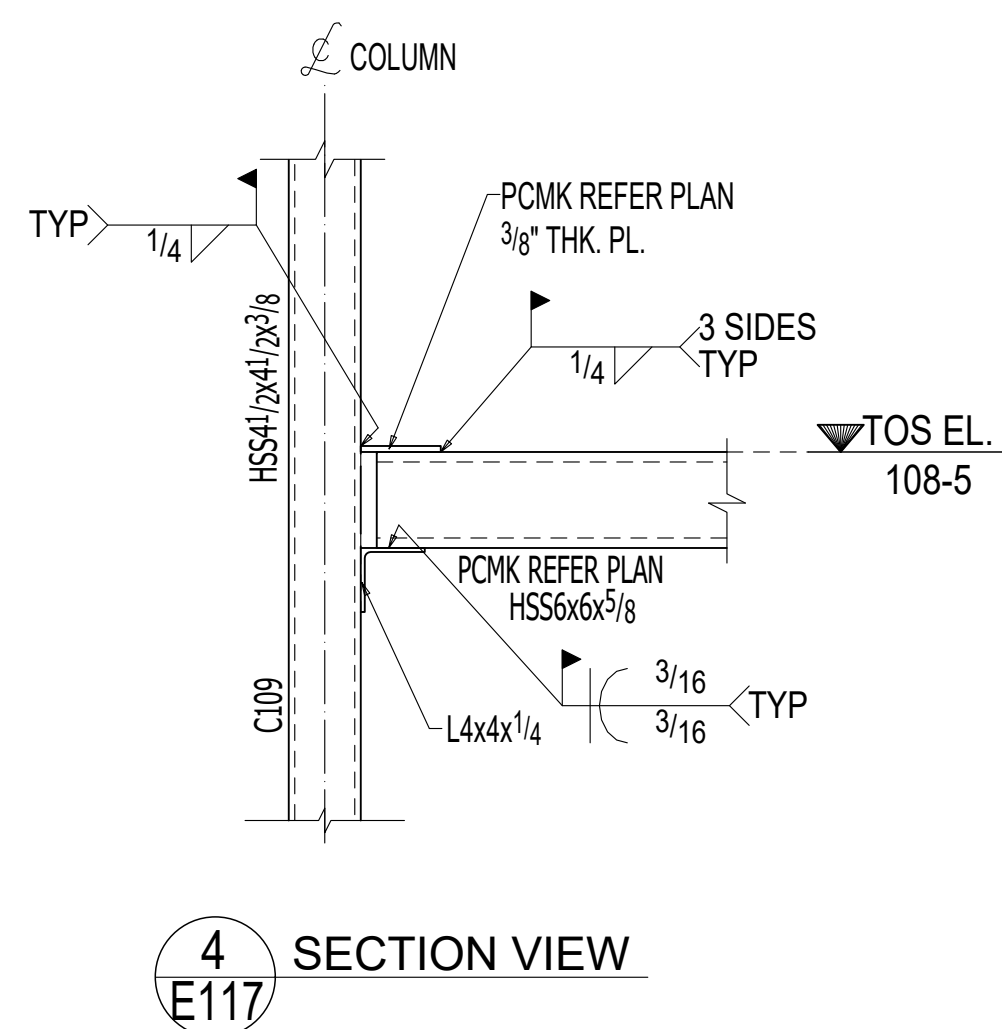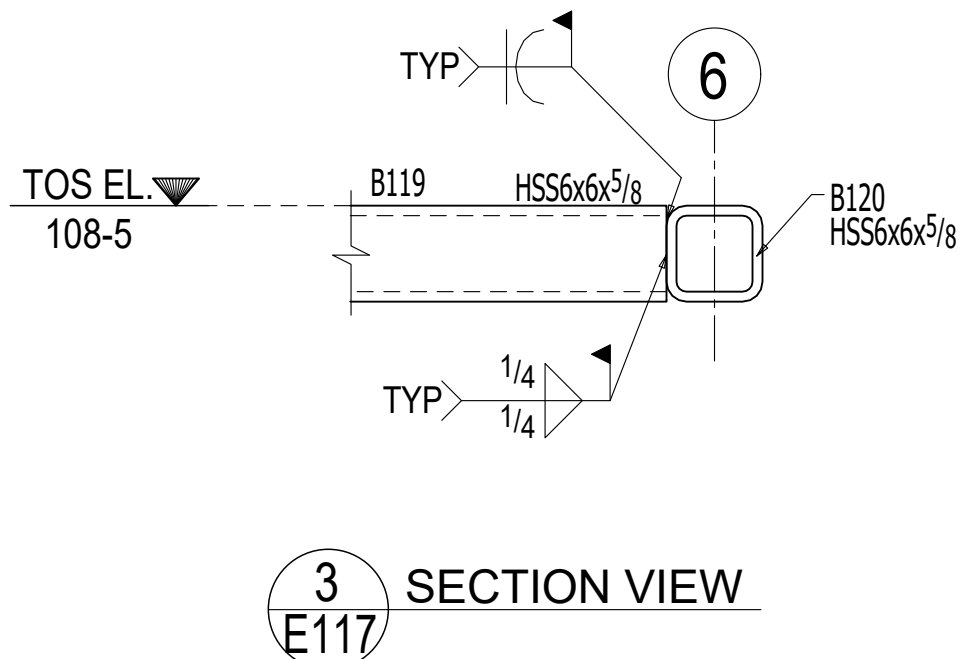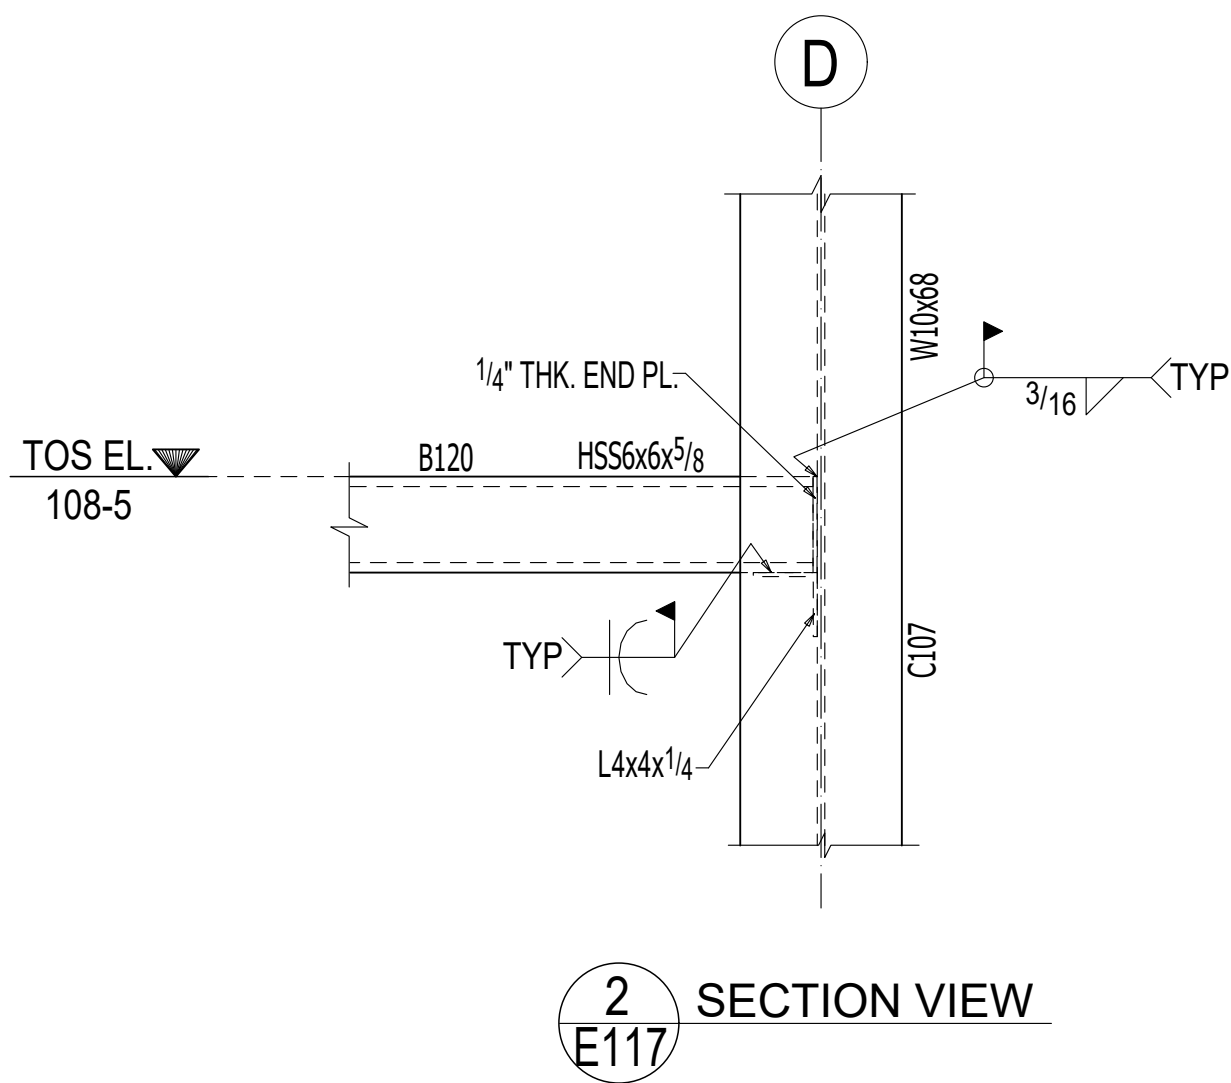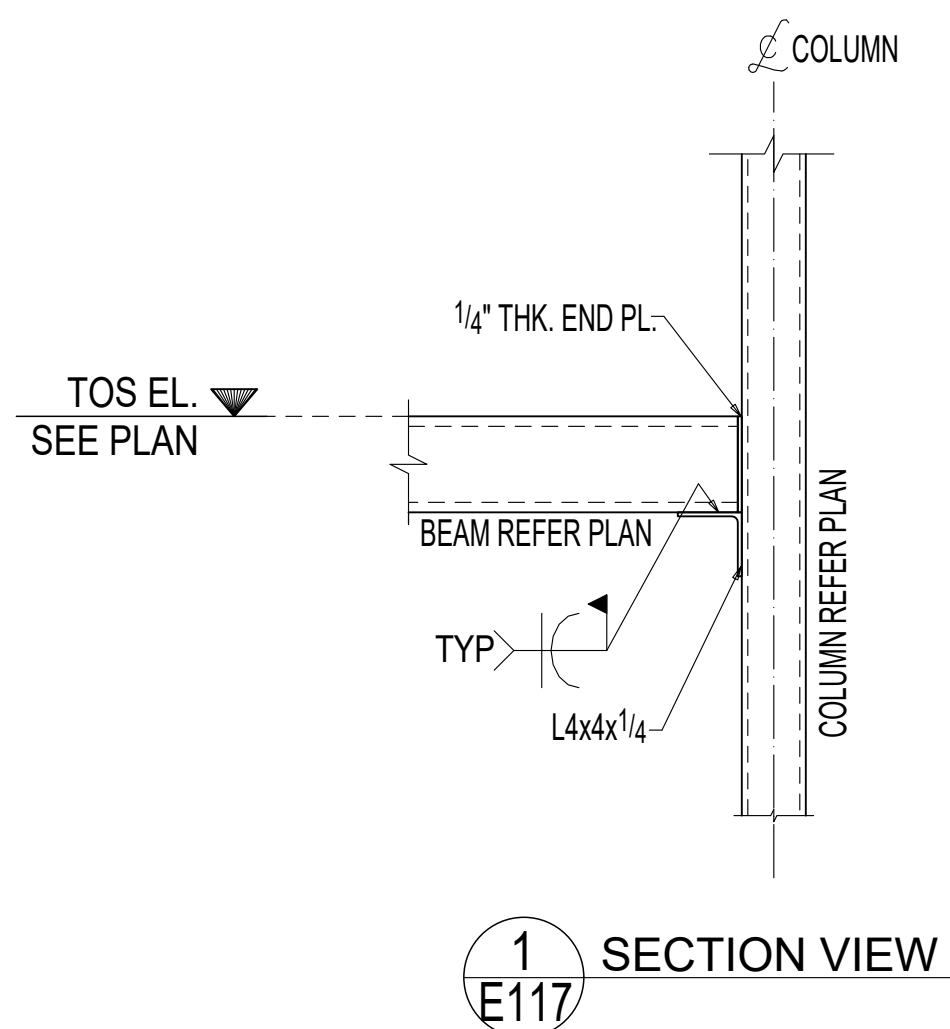

DRAWN: AB
Date: 03-25-2024
Checked: GV
Date: 03-26-2024

CERTIFIED
FABRICATOR

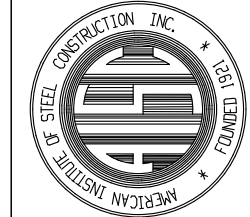

3900 INDUSTRIAL AVE
LINCOLN, NE 68528
PH#402-438-0241
Fax#402-438-0214


DONNER
STEELWORKS

Customer: *****
Shop: LEE'S SUMMIT - MARKET PLAZA
LEE'S SUMMIT, MO


JOB NO: *****
SHEET NO: E117

* Erection Marks shall be painted on the Left End.	0	FOR FIELD	08-26-2024	DH
* All Conn. are Snug-Tight U.N.O.	B	FOR RE-APPROVAL	05-16-2024	AB
	A	FOR APPROVAL	04-15-2024	AB
	Rel.	Description:	Date:	By:


FIELD
USE

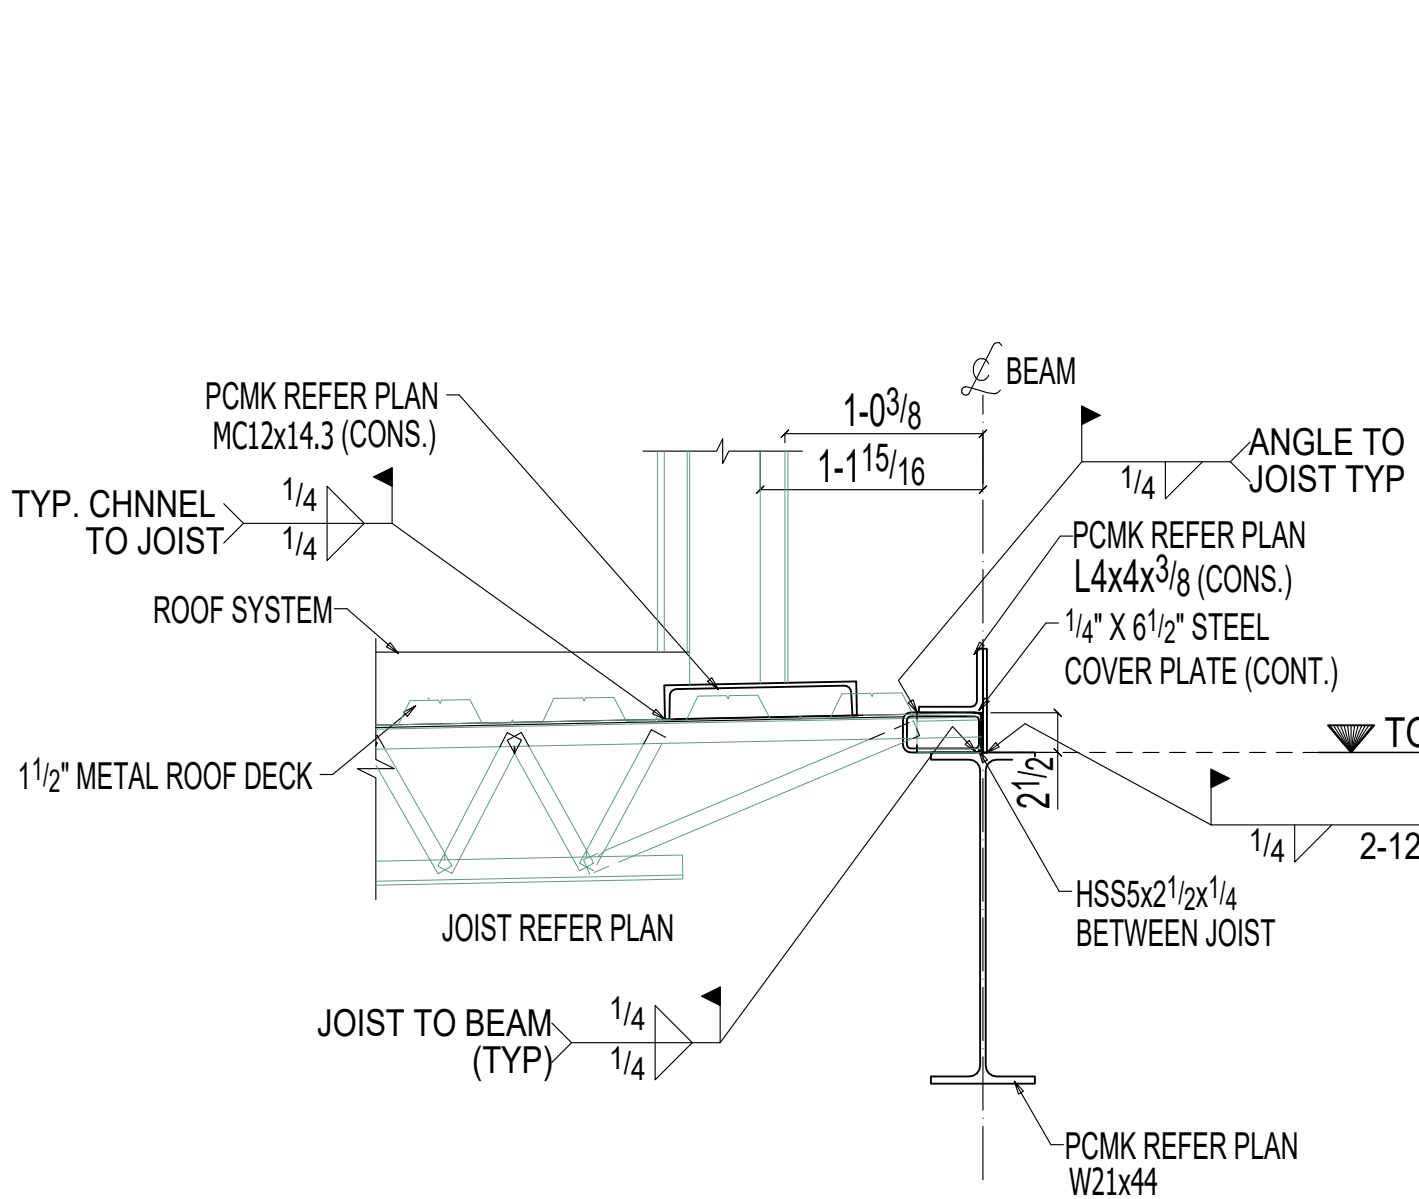


1 SECTION VIEW
E118 (REF. SECTION A2/S-322)

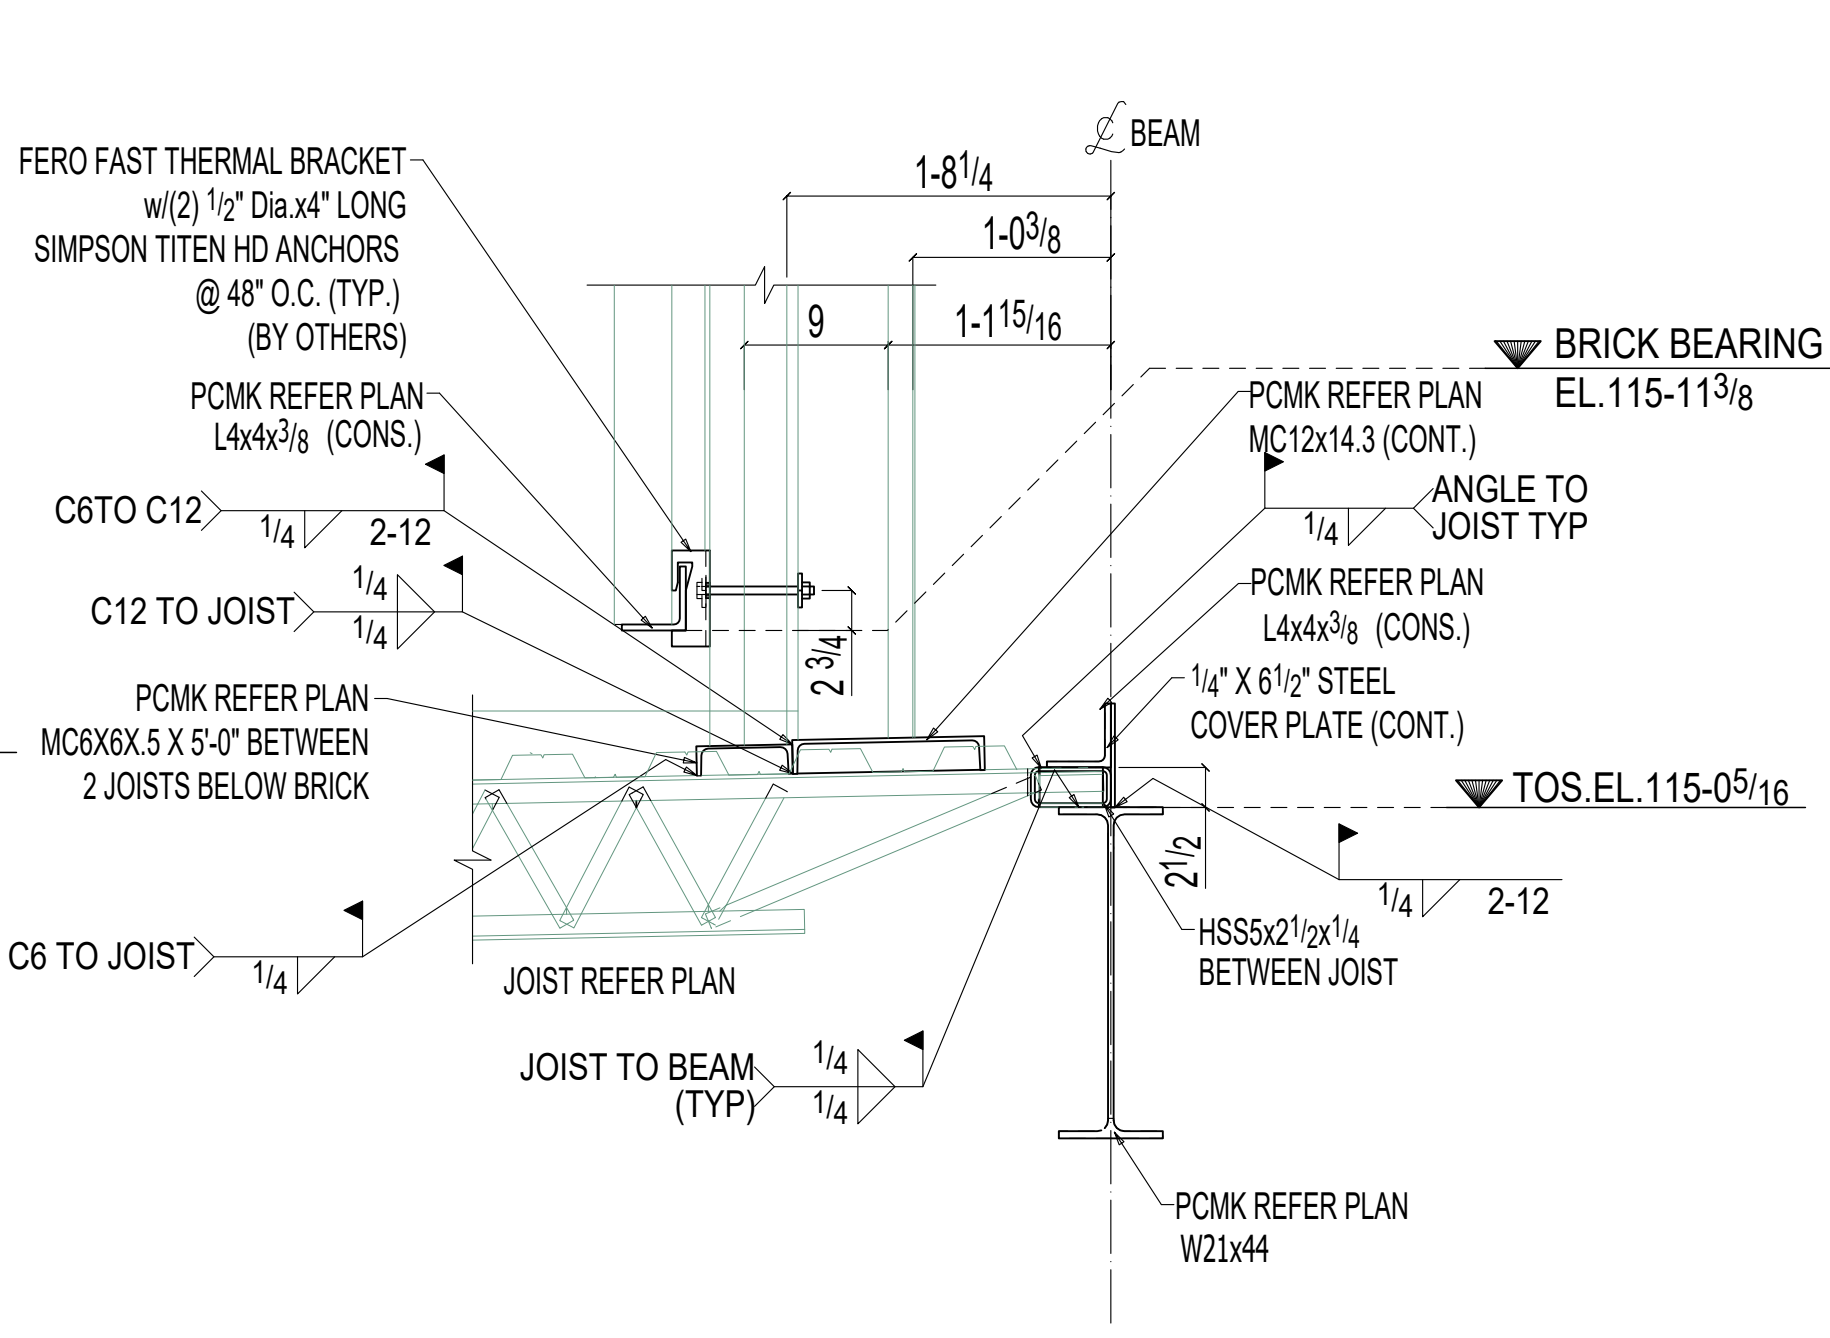


2 SECTION VIEW
E118 (REF. SECTION A3/S-322)

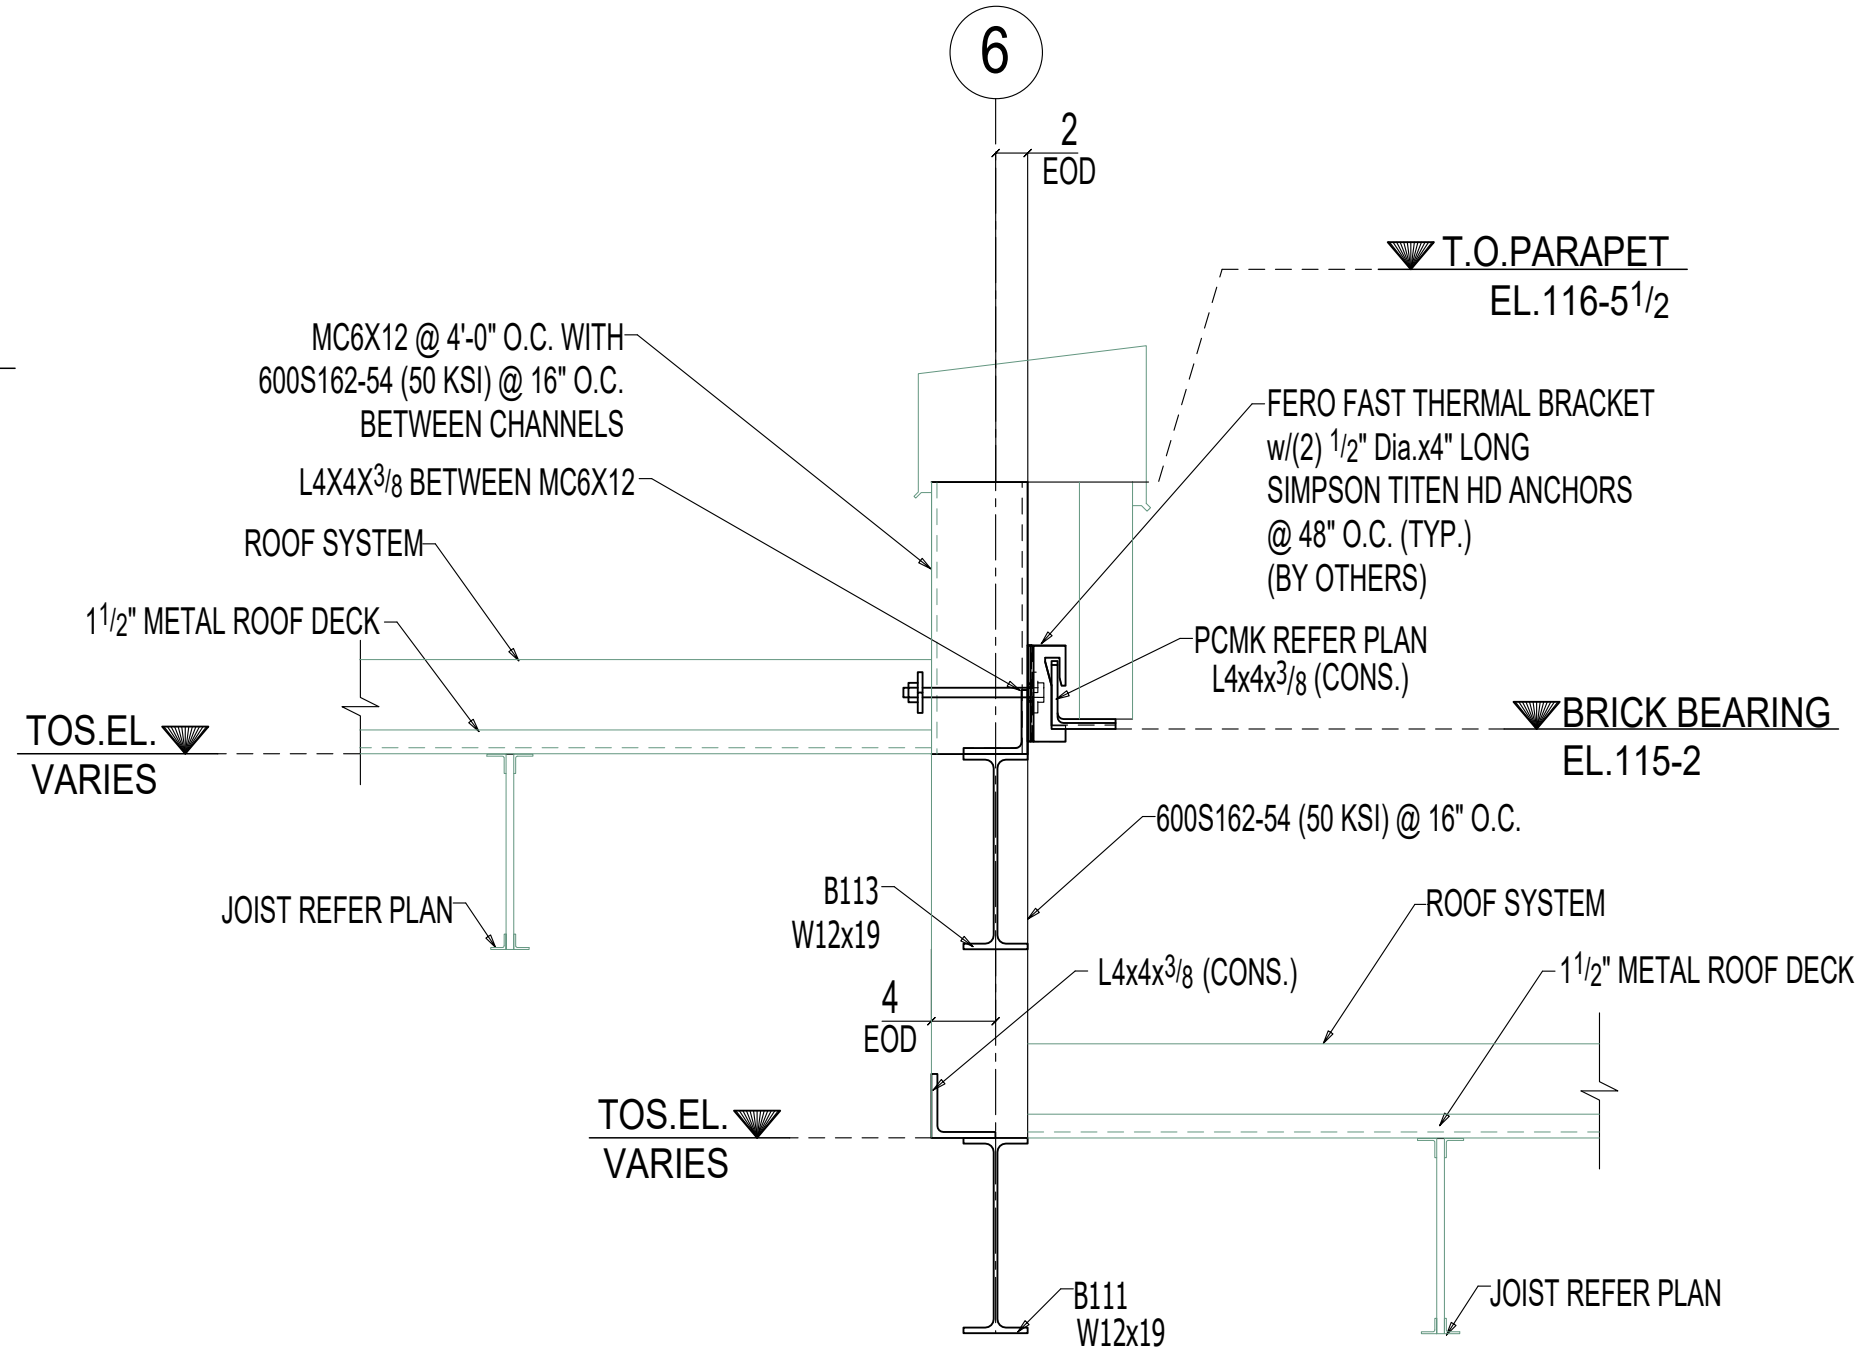


3 SECTION VIEW
E118 (REF. SECTION C2/S-321)

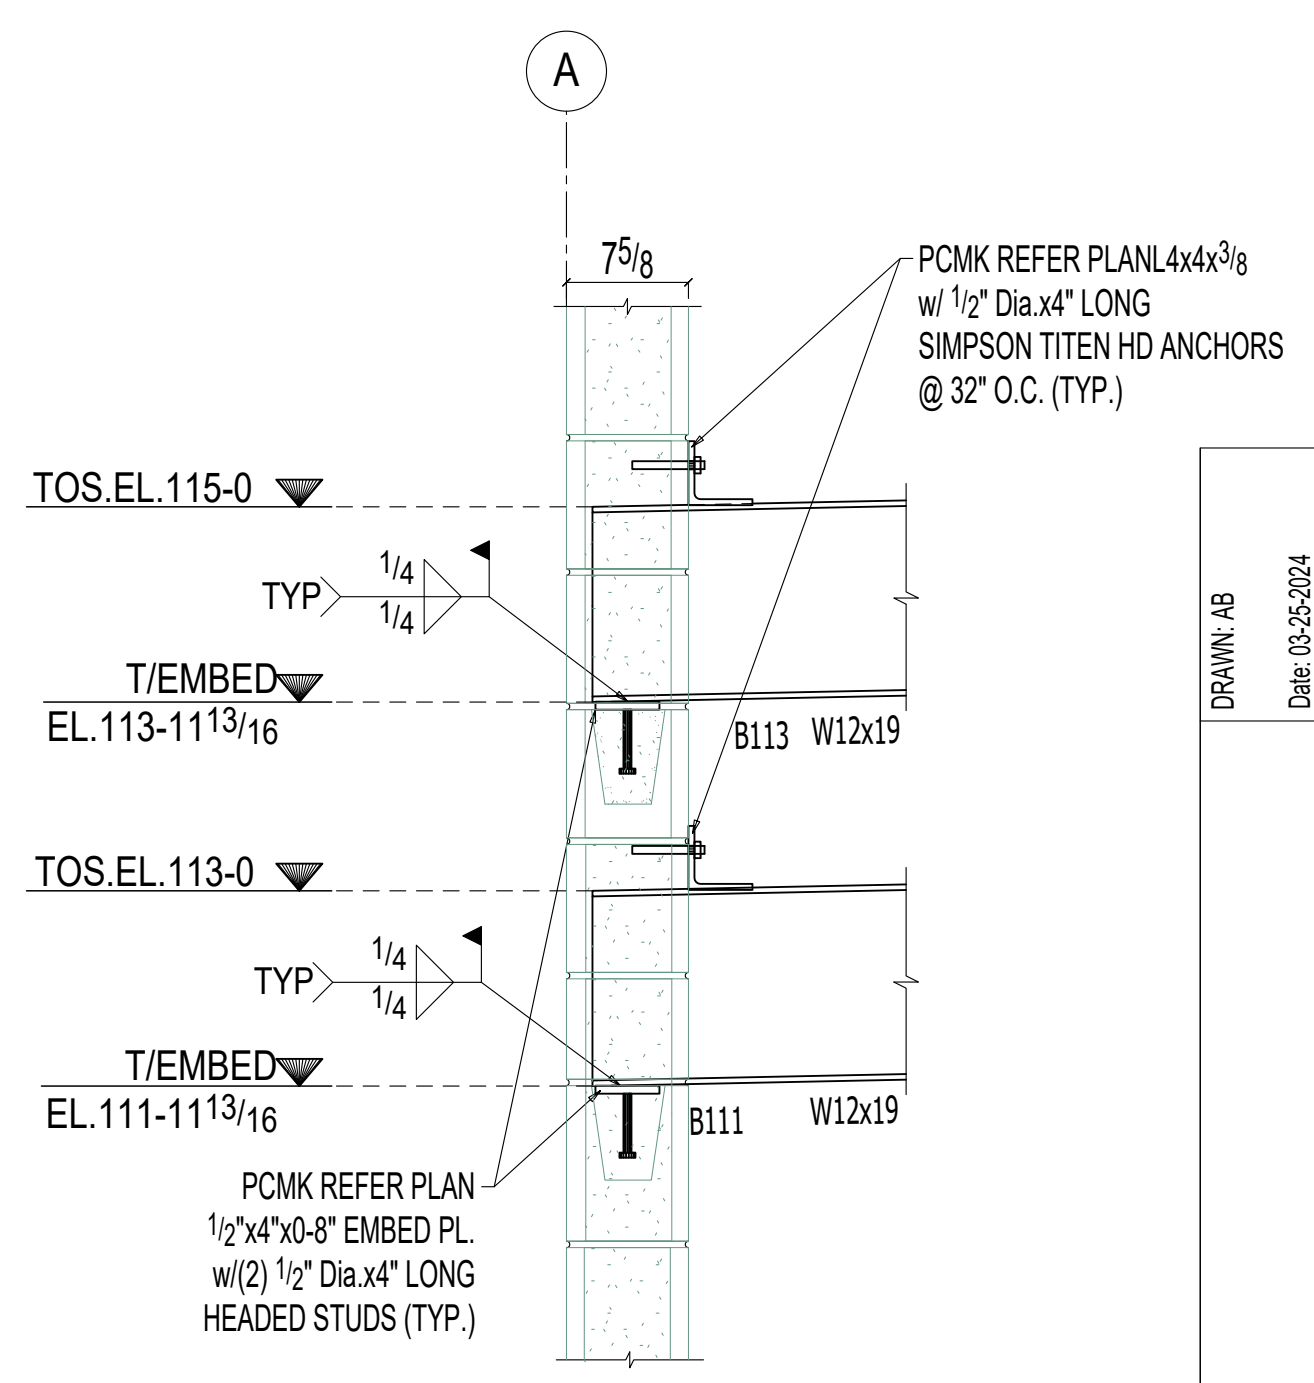

4 SECTION VIEW
E118 (REF. SECTION D2/S301)

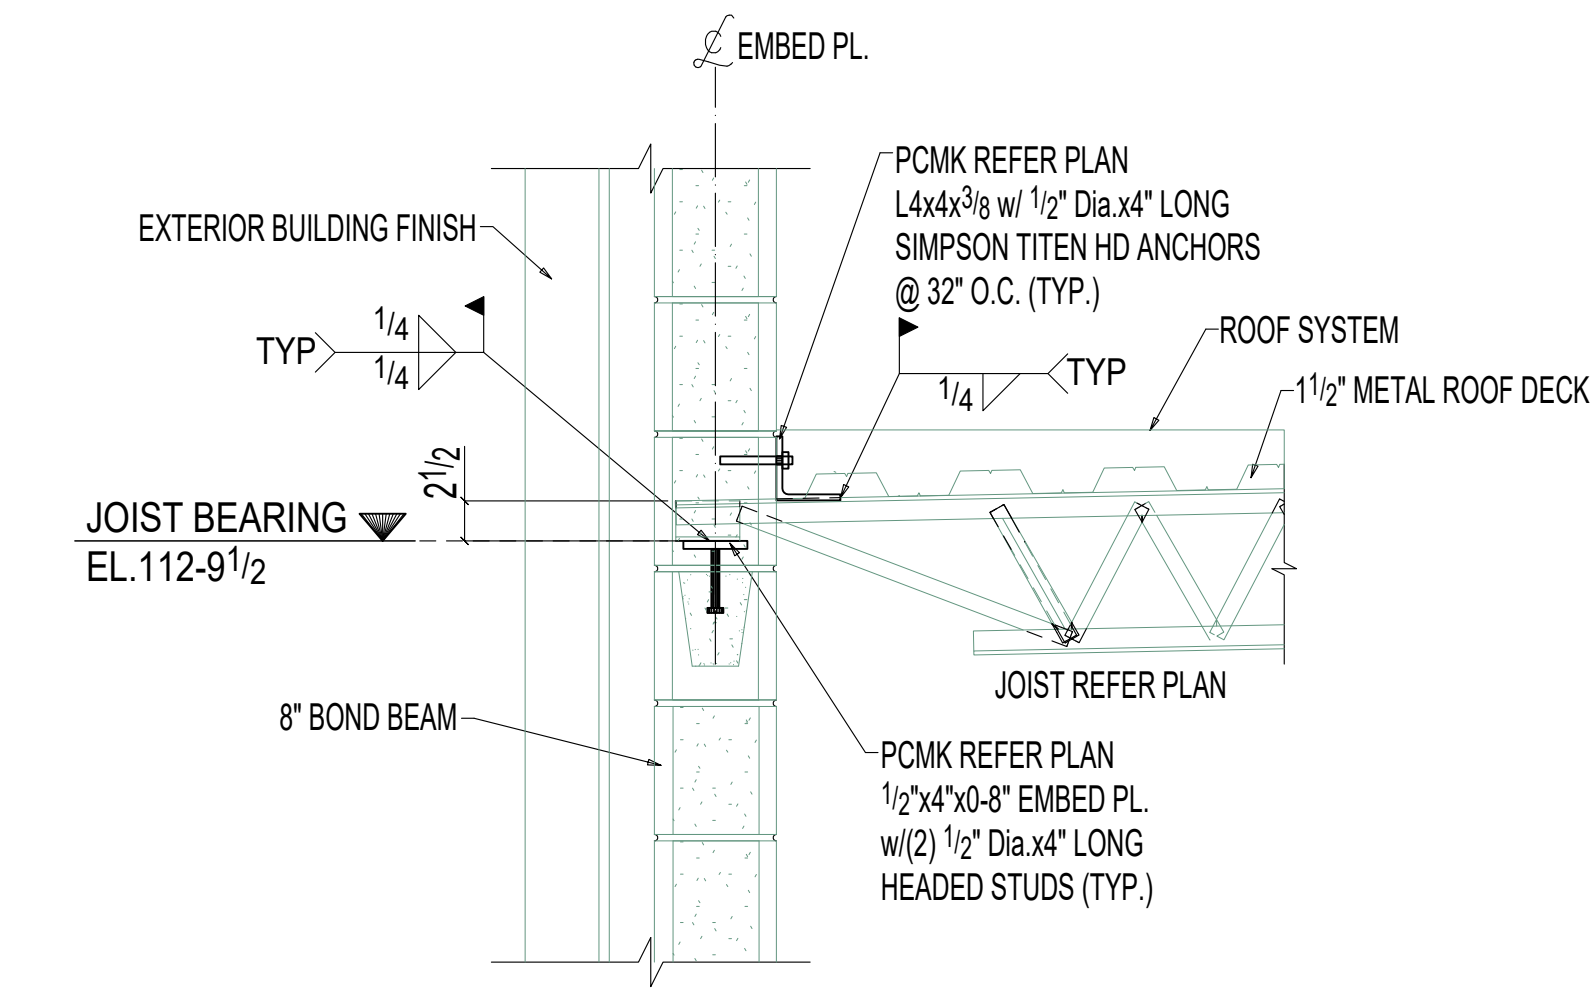


5 SECTION VIEW
E118 (REF. SECTION A2/S-321)

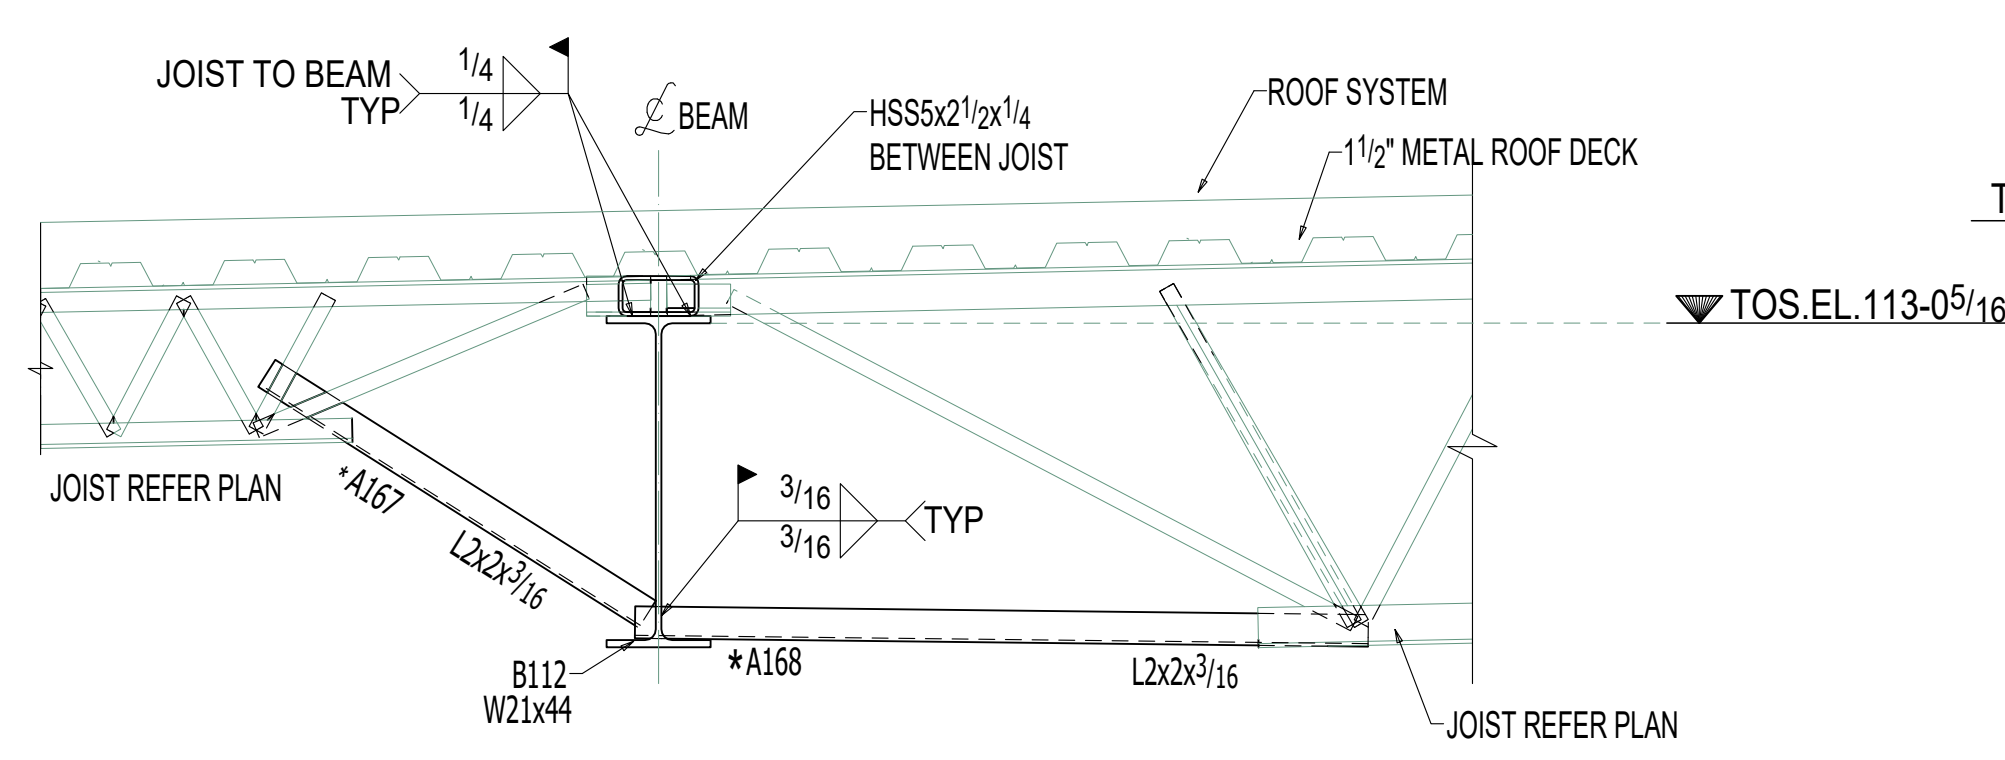


6 SECTION VIEW
E118 (REF. SECTION A4/S-321)

* --- INDICATES FIELD CUT AS REQ'D

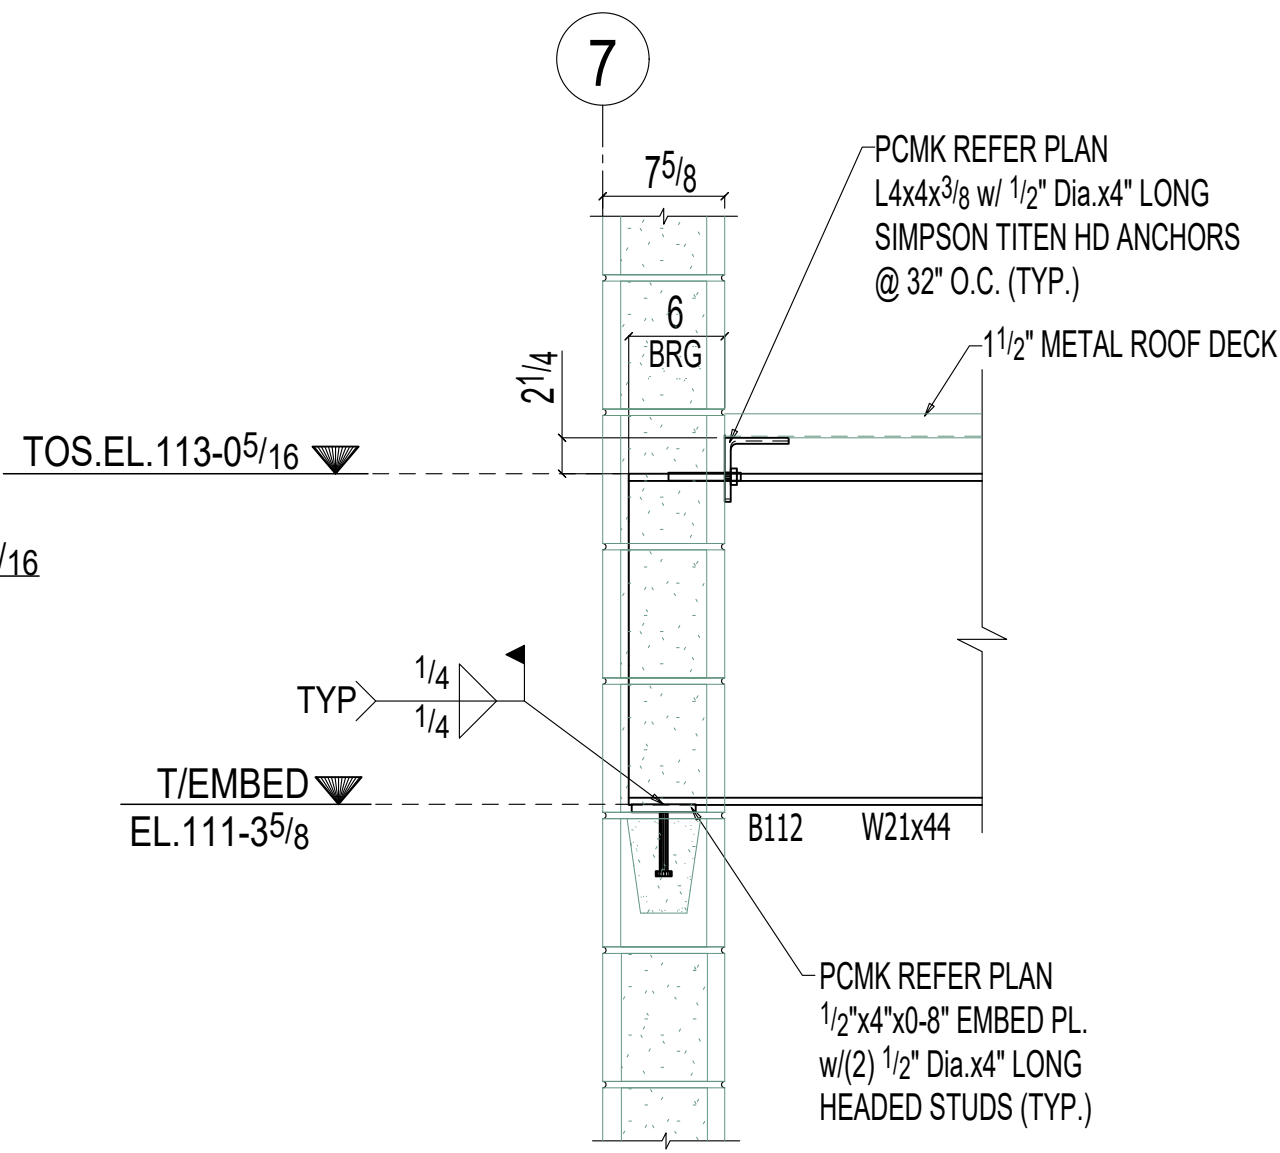

7 SECTION VIEW
E118

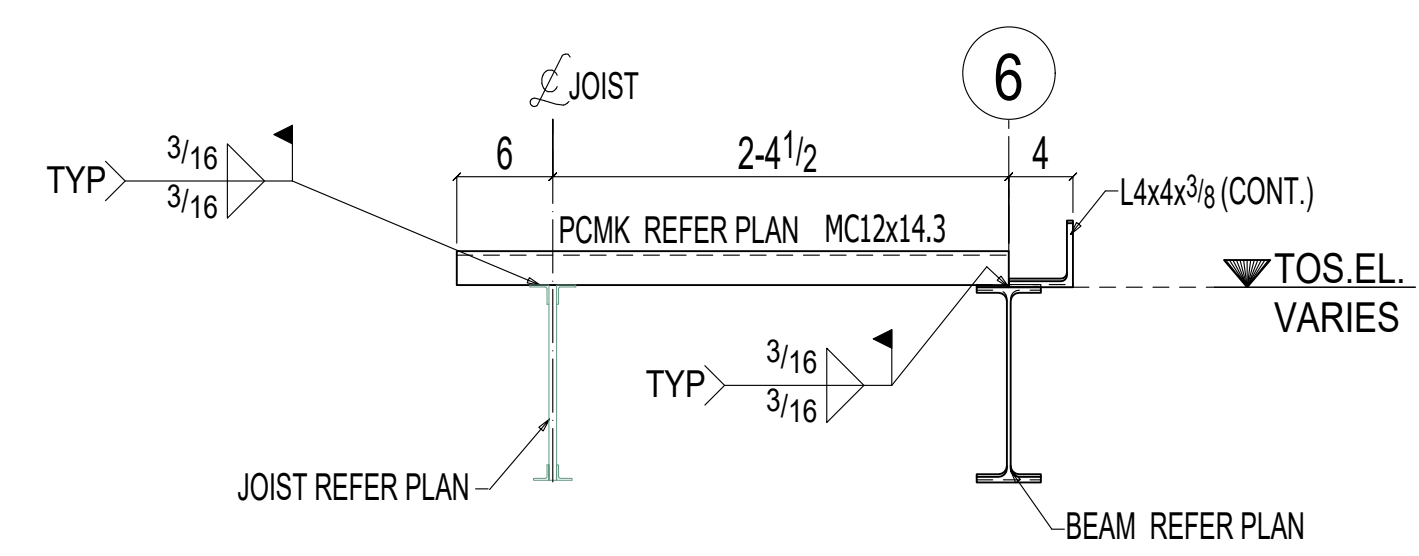

8 SECTION VIEW
E118

FIELD
USE

* Erection Marks shall be painted on the Left End. * All Conn. are Snug-Tight U.N.O.	0	FOR FIELD	08-26-2024	DH
	B	FOR RE-APPROVAL	05-16-2024	AB
	A	FOR APPROVAL	04-15-2024	AB
	Rel.	Description:	Date:	By:

DRAWN: AB
Date: 03-25-2024
Checked: GV
Date: 03-26-2024

CERTIFIED
FABRICATOR


3900 INDUSTRIAL AVE
LINCOLN, NE 68528
PH#402-438-0241
Fax#402-438-0214

DONNER
STEELWORKS


Customer: ---
Sketches: LEE'S SUMMIT - MARKET PLAZA
LEE'S SUMMIT, MO

JOB NO: 1


SHEET NO: E118

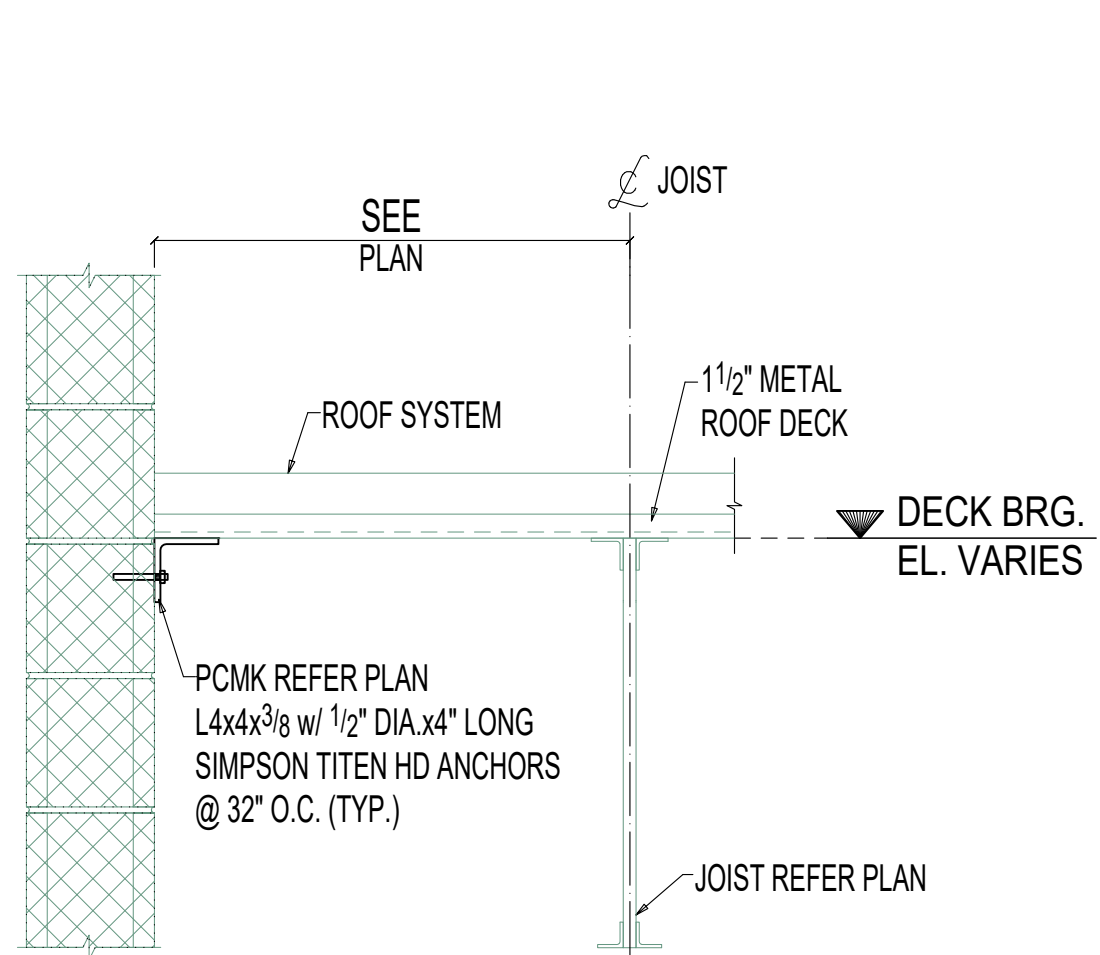


1 SECTION VIEW
E119 (REF. SECTION A1/S-321)

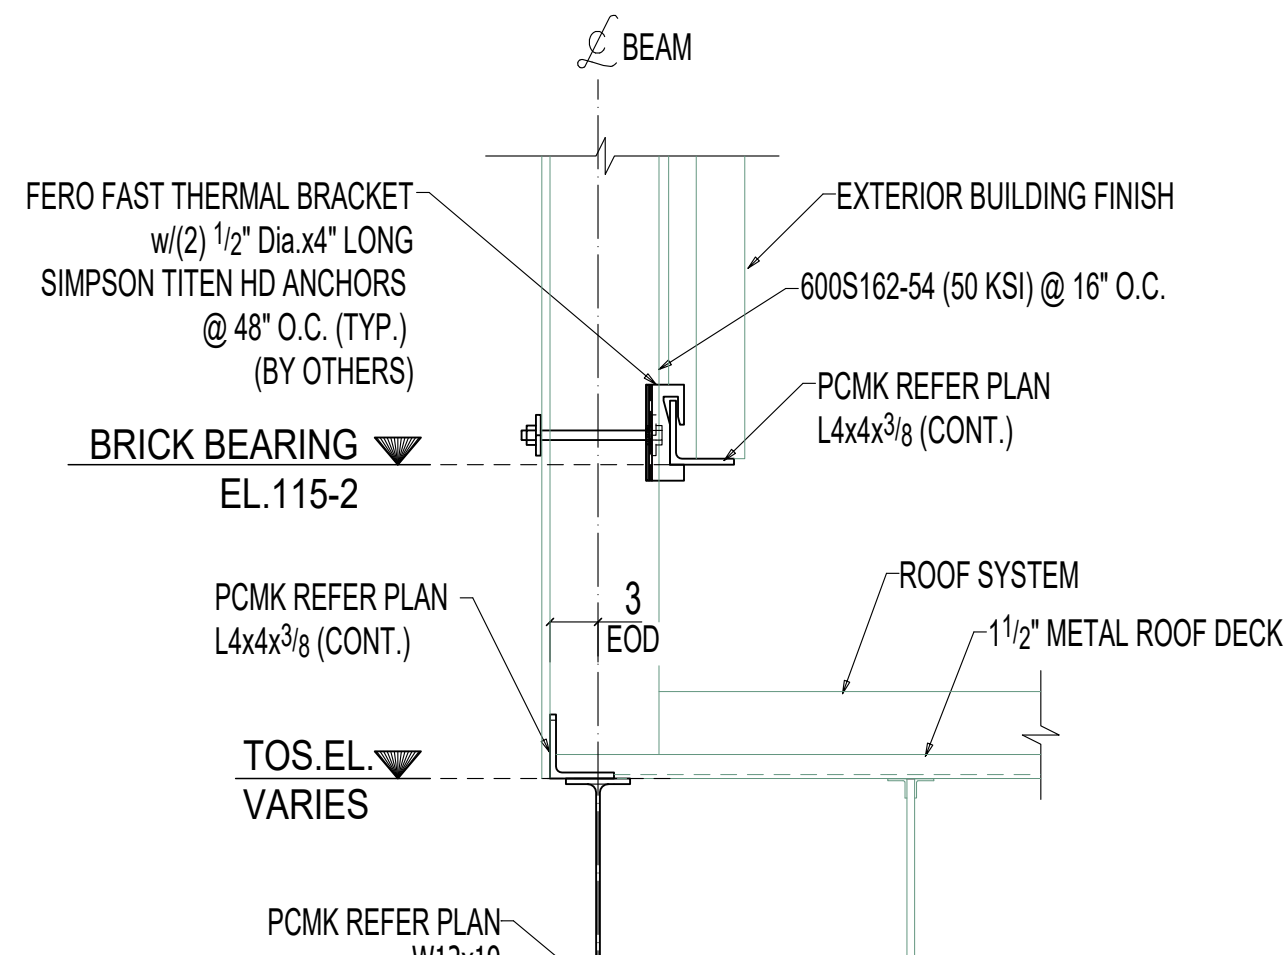


2 SECTION VIEW
E119 (REF. SECTION C1/S-321)

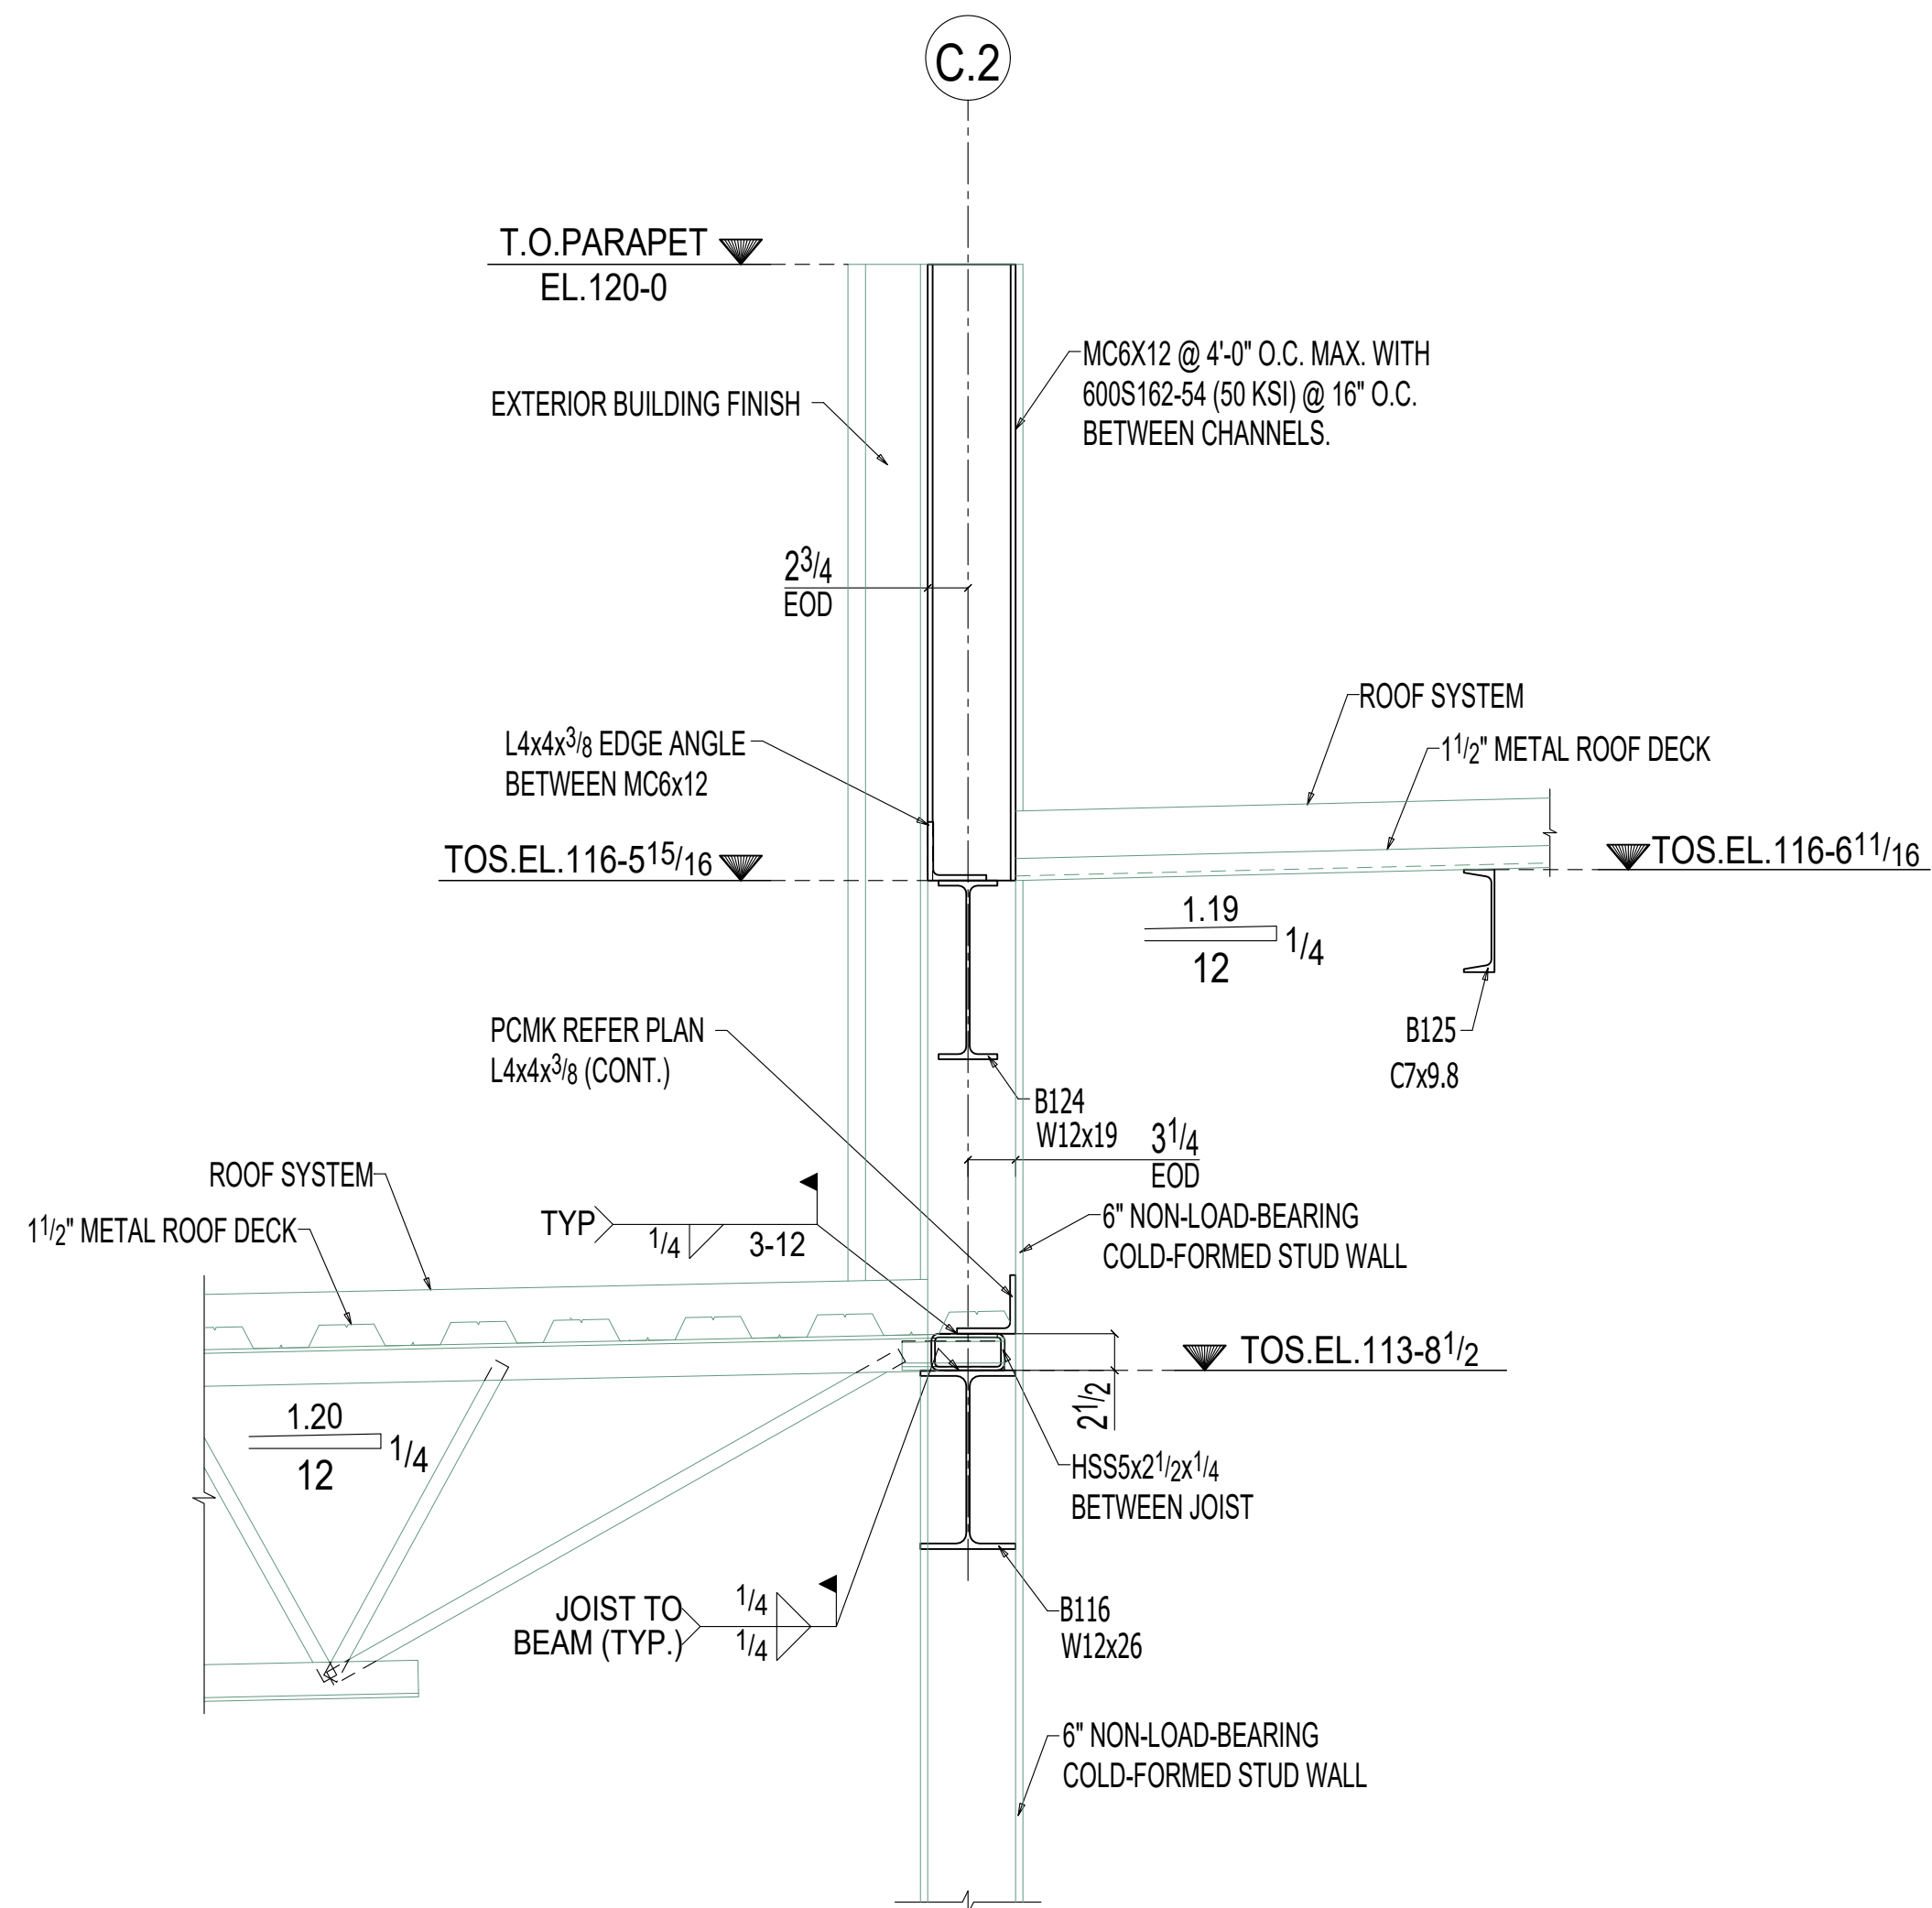


3 SECTION VIEW
E119 (REF. SECTION A5/S-321)

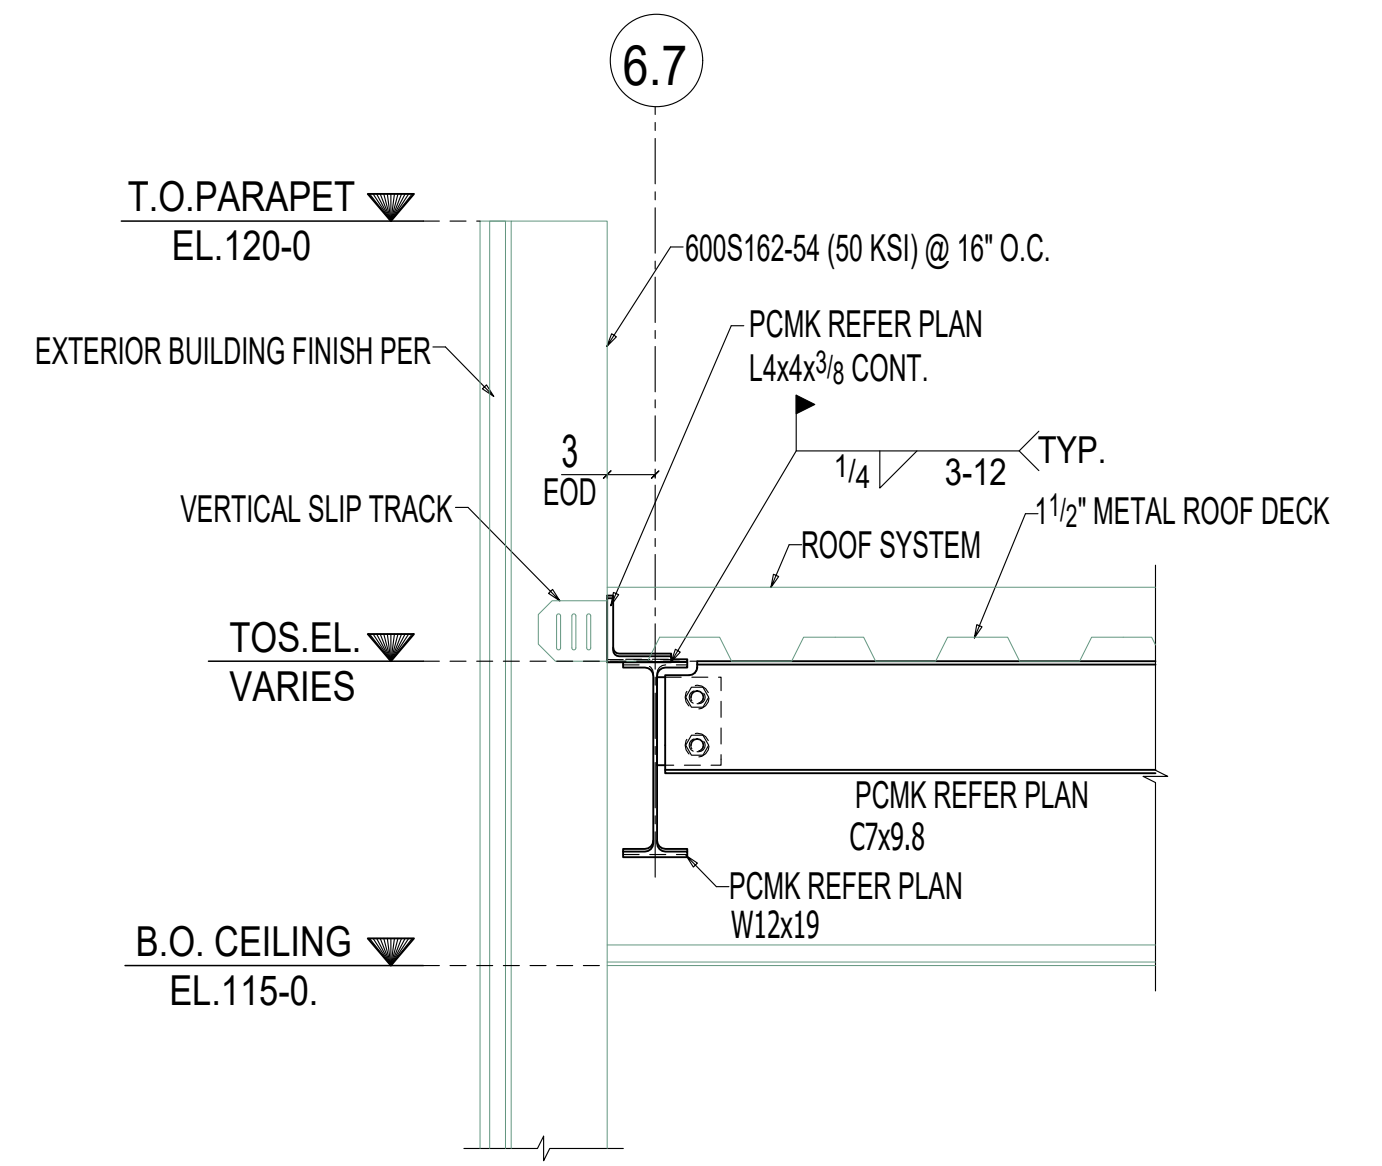


4 SECTION VIEW
E119 (REF. SECTION C4/S-321)

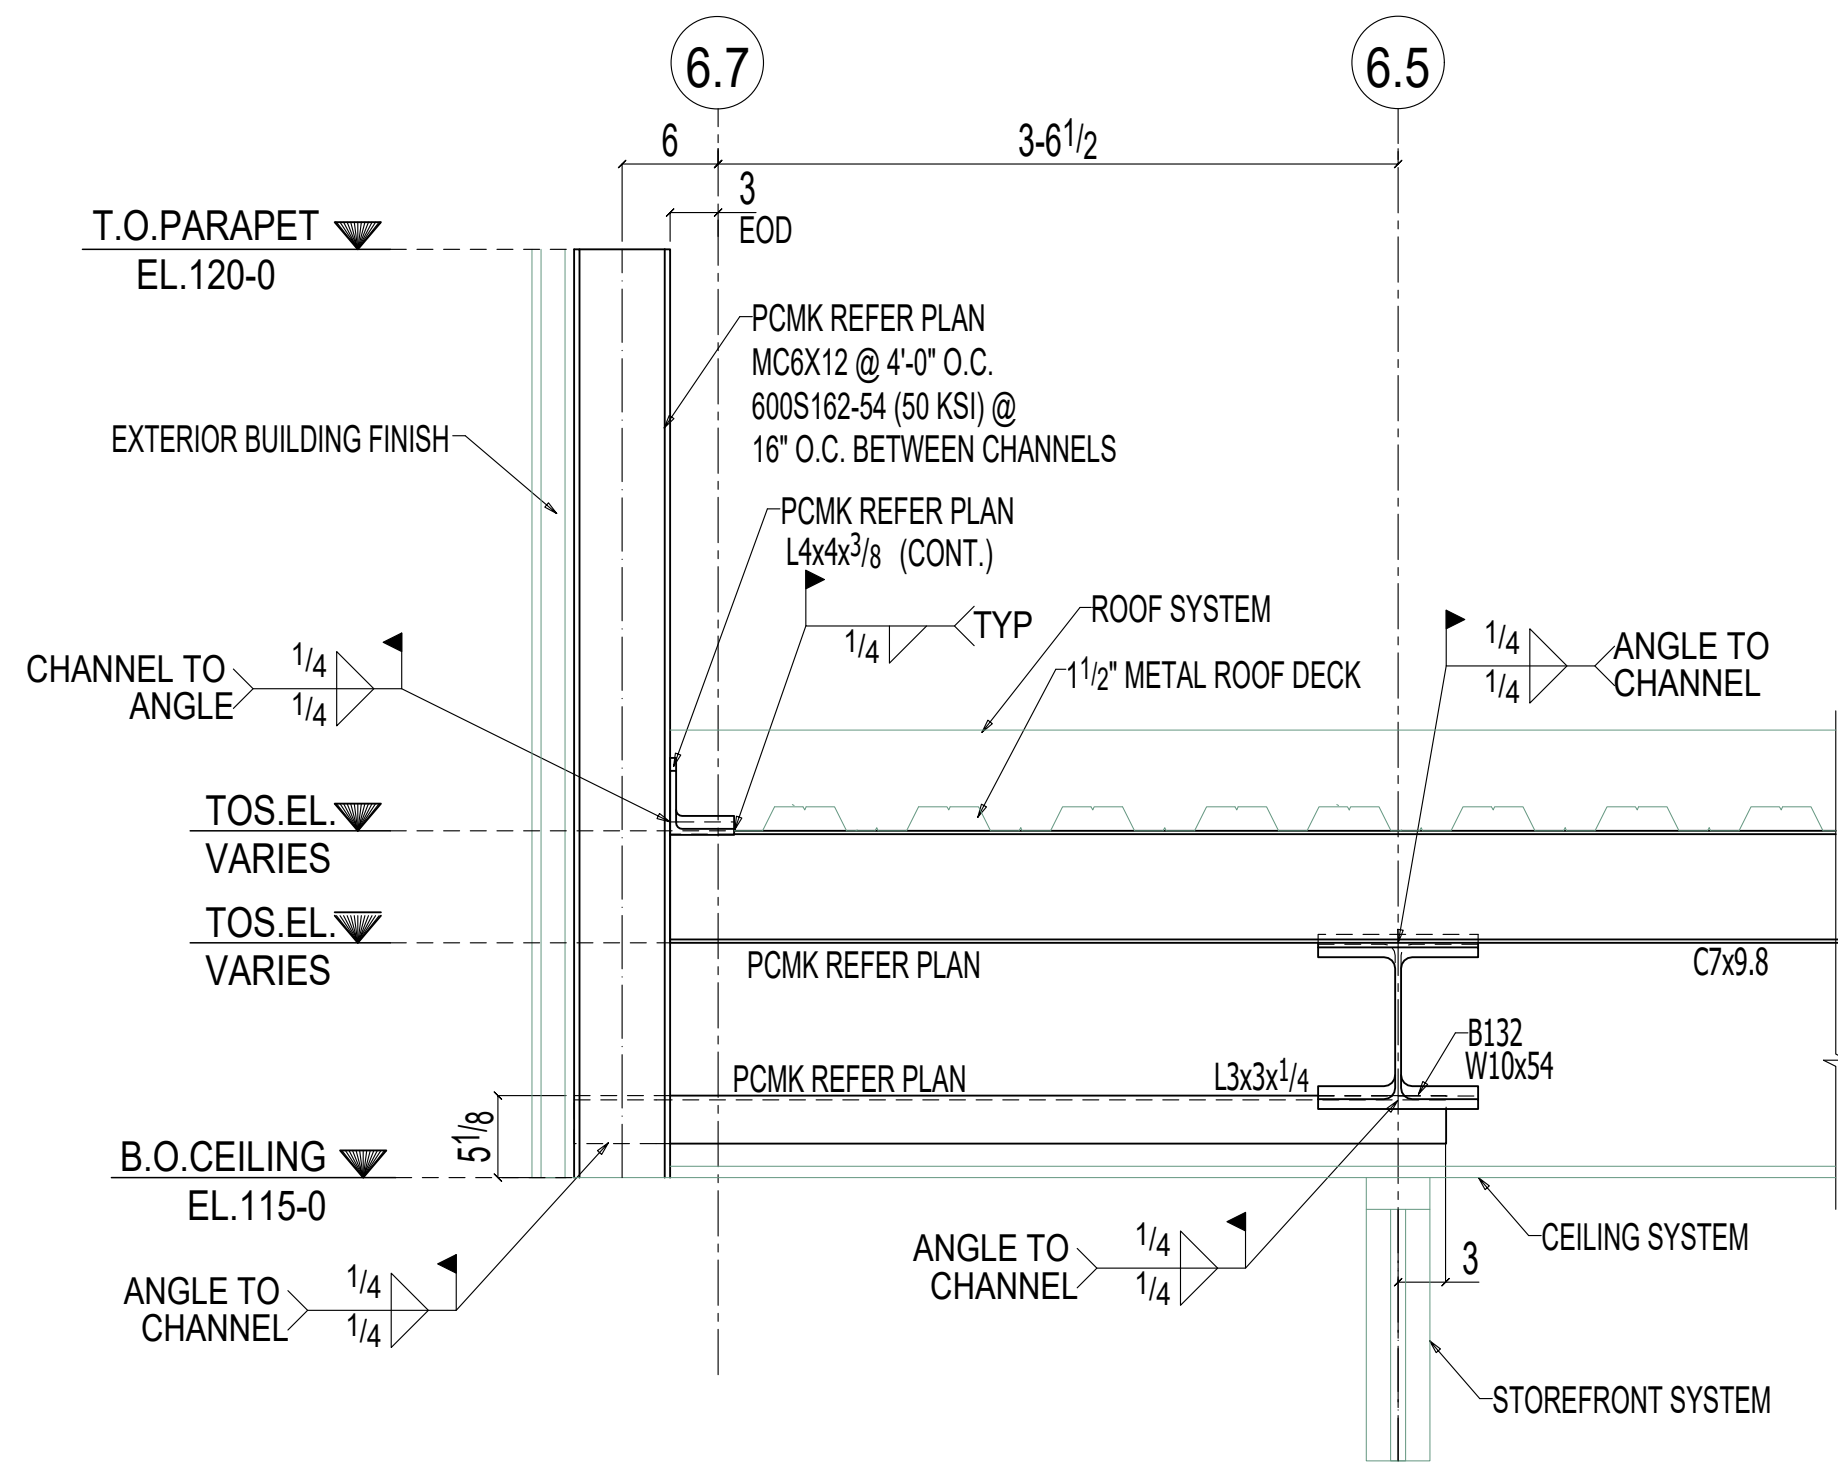


5 SECTION VIEW
E119 (REF. SECTION C5/S-321)

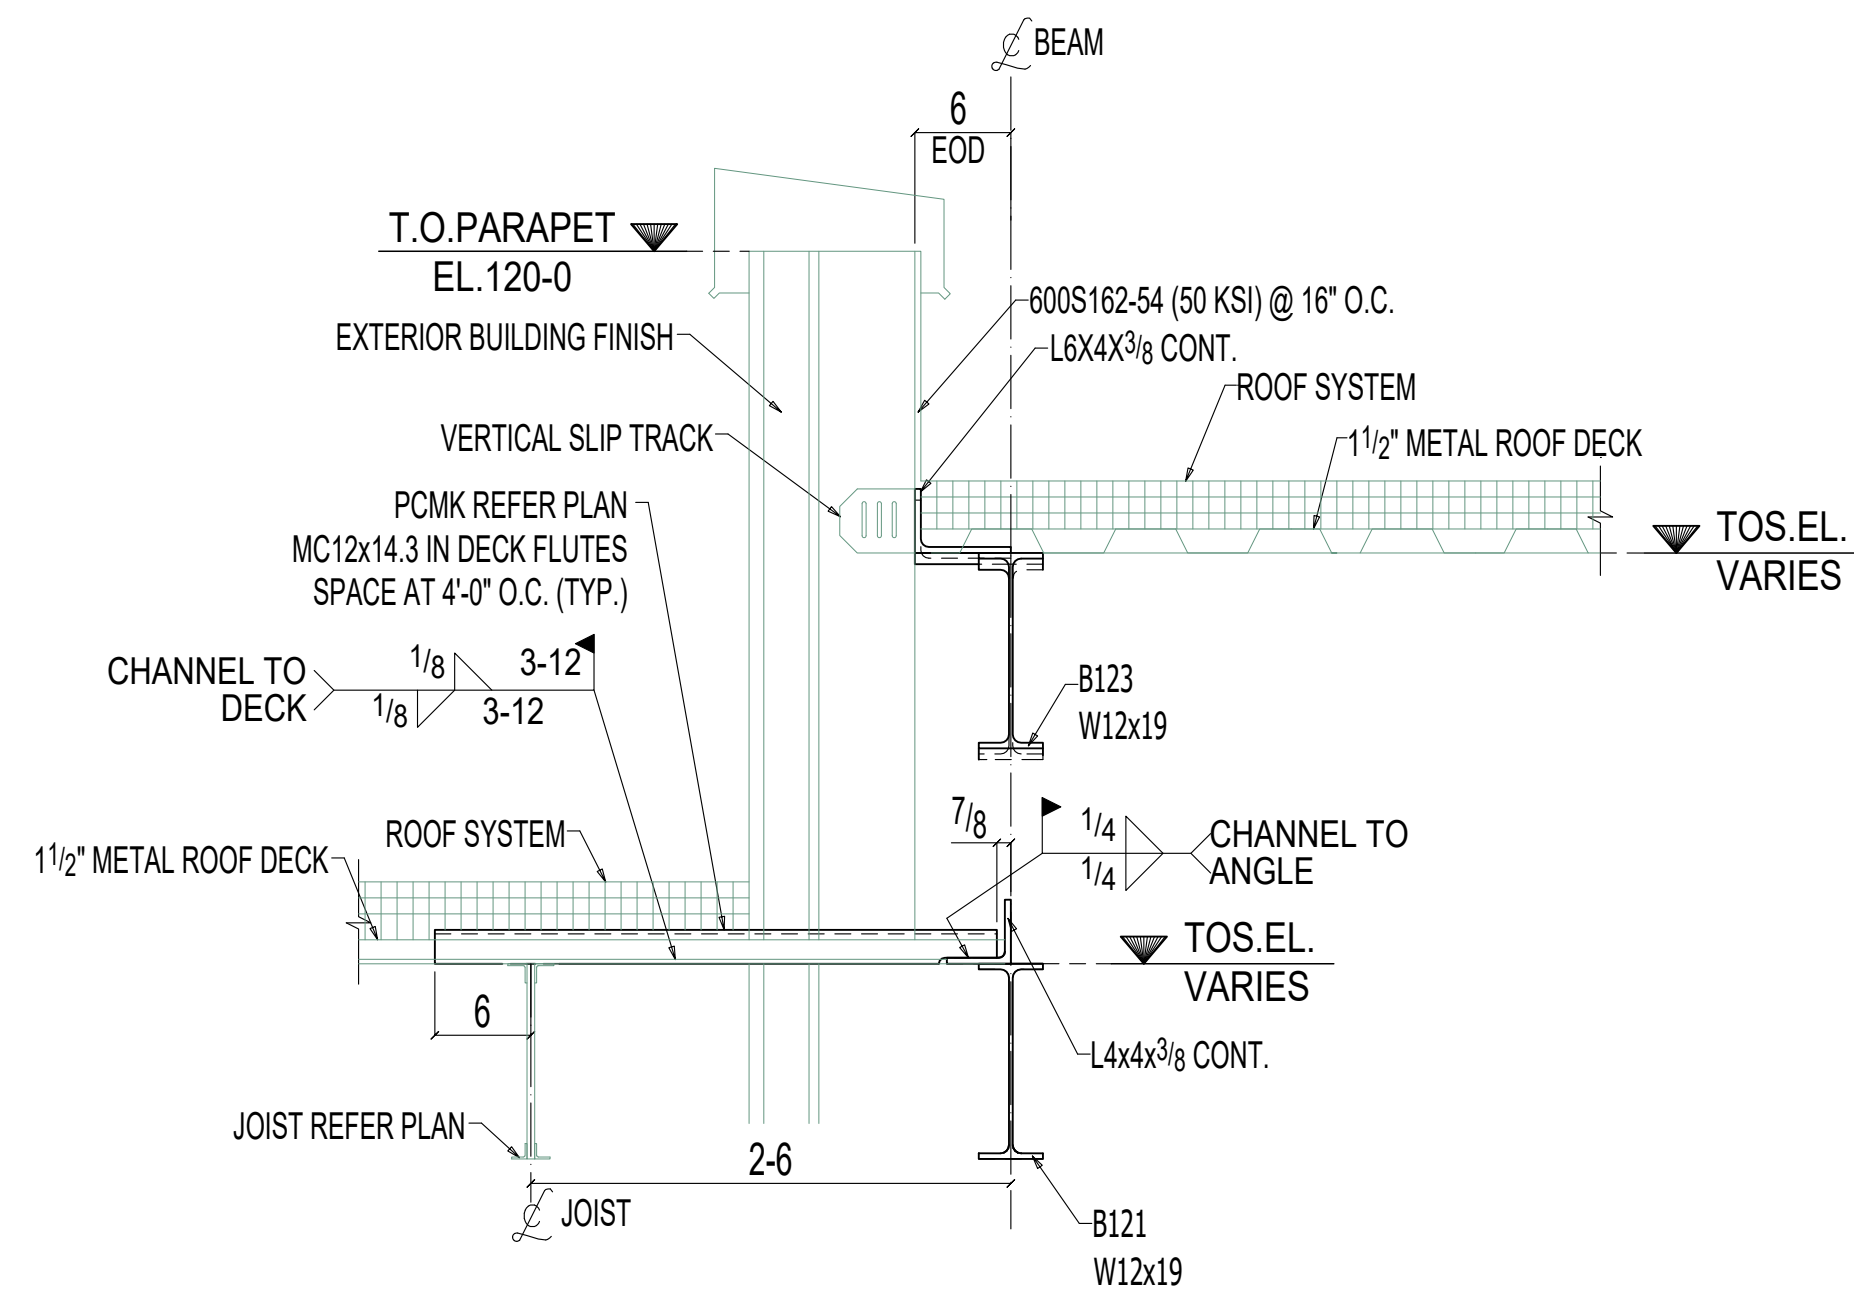

6 SECTION VIEW
E119 (REF. SECTION C4/S-322)

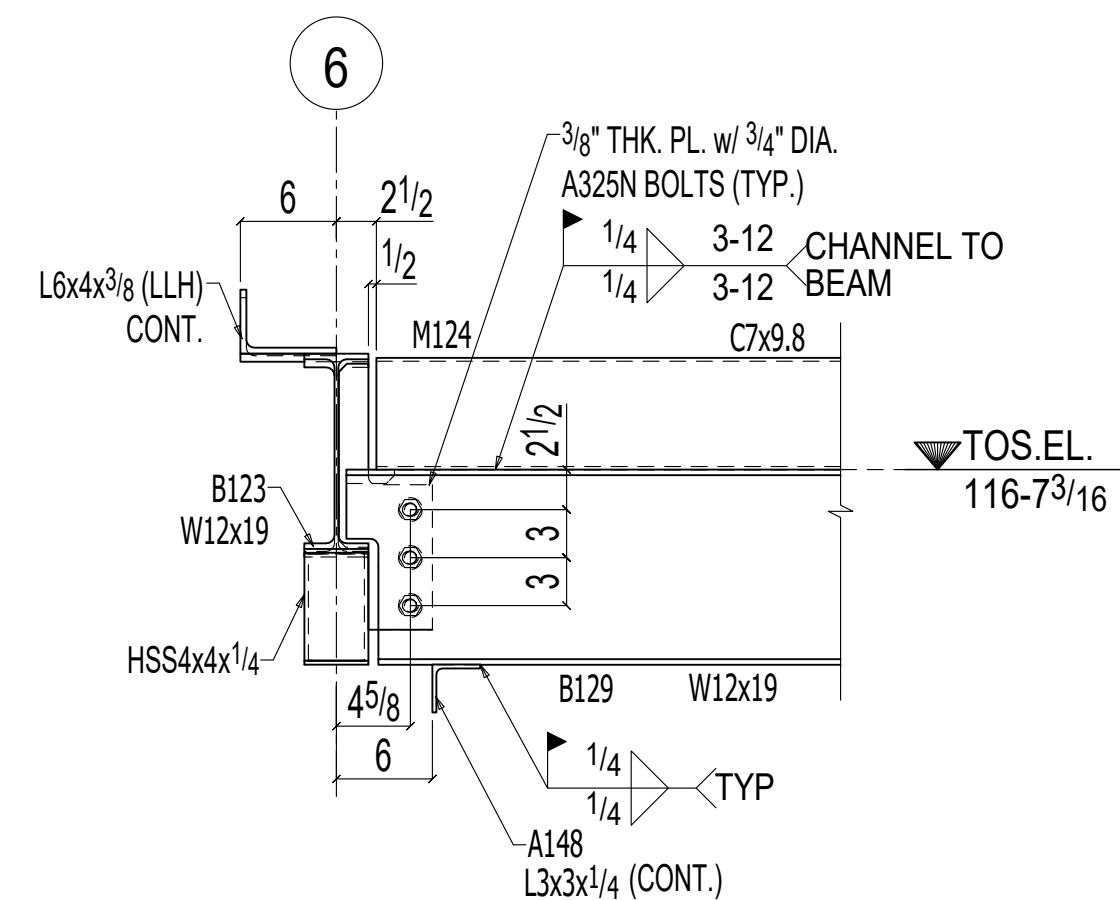






7 SECTION VIEW
E119

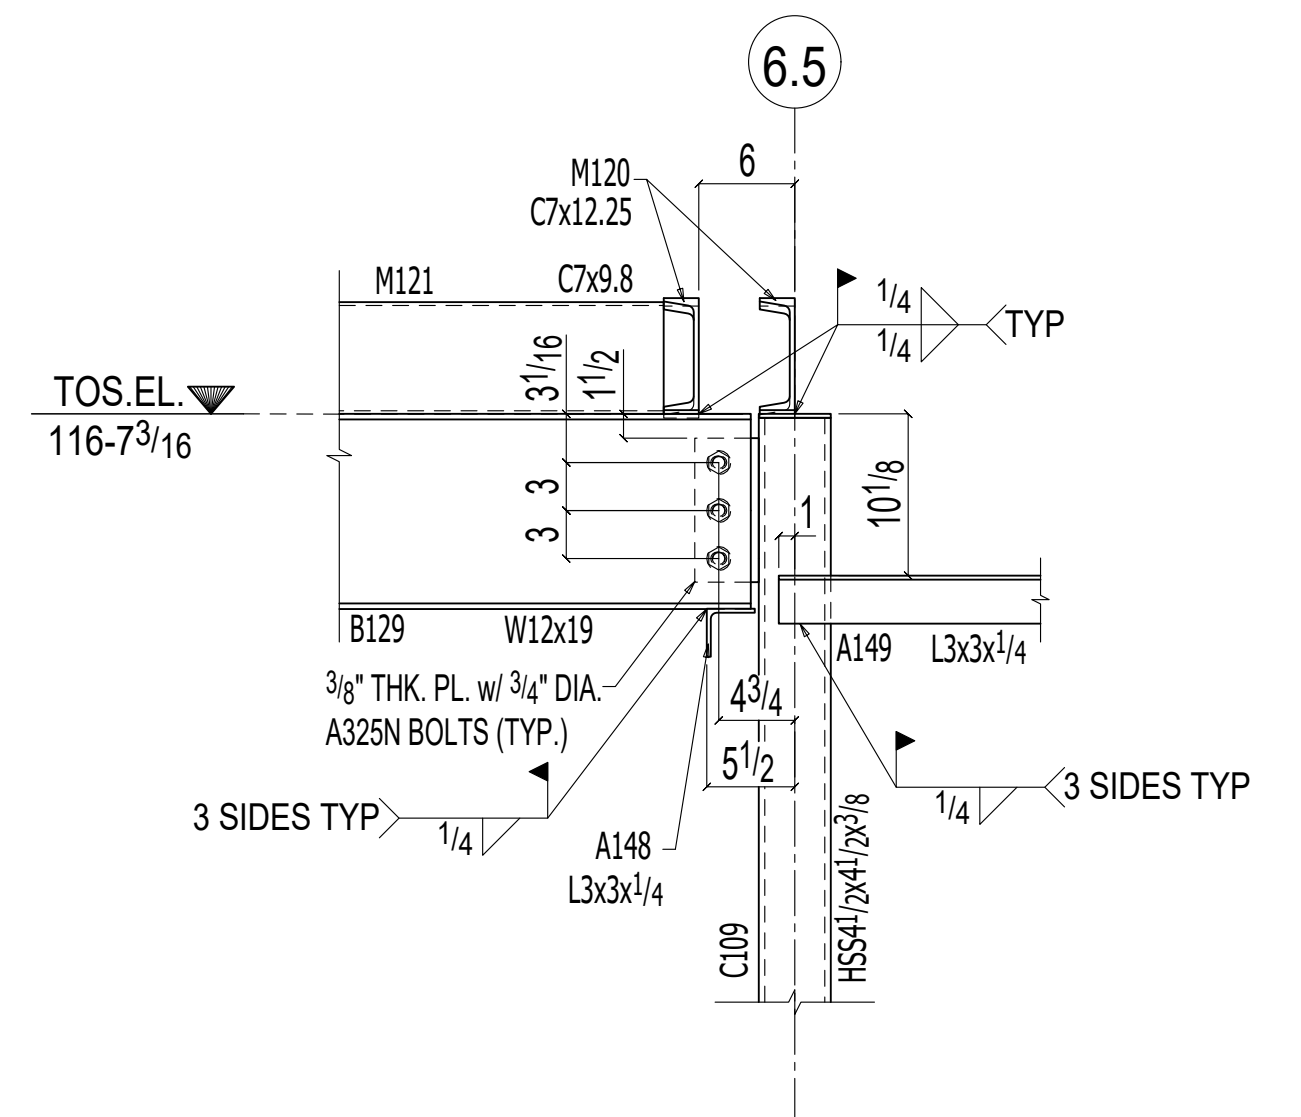

8 SECTION VIEW
E119

FIELD
USE

* Erection Marks shall be painted on the Left End.	0	FOR FIELD	08-26-2024	DH
* All Conn. are Snug-Tight U.N.O.	B	FOR RE-APPROVAL	05-16-2024	AB
	A	FOR APPROVAL	04-15-2024	AB
	Rel.	Description:	Date:	By:

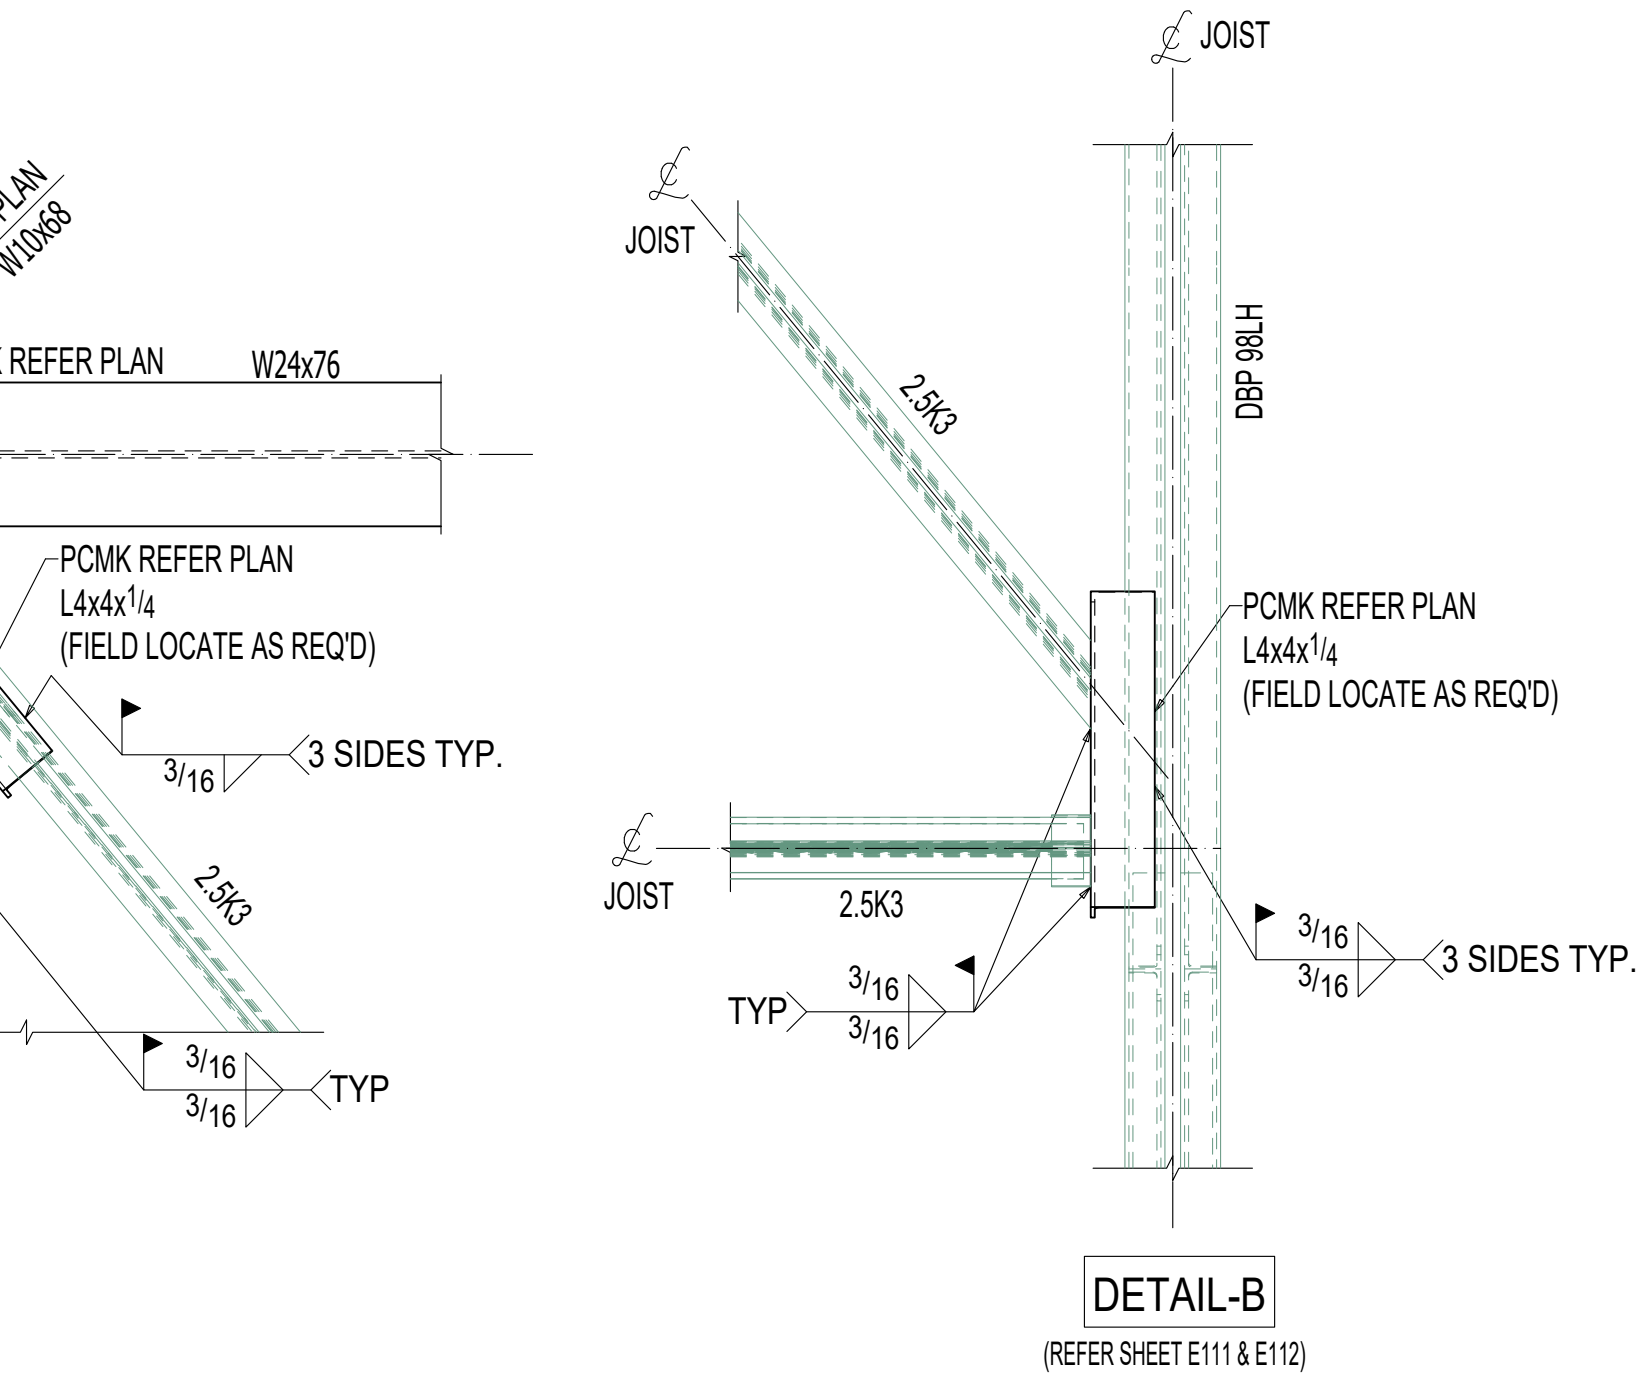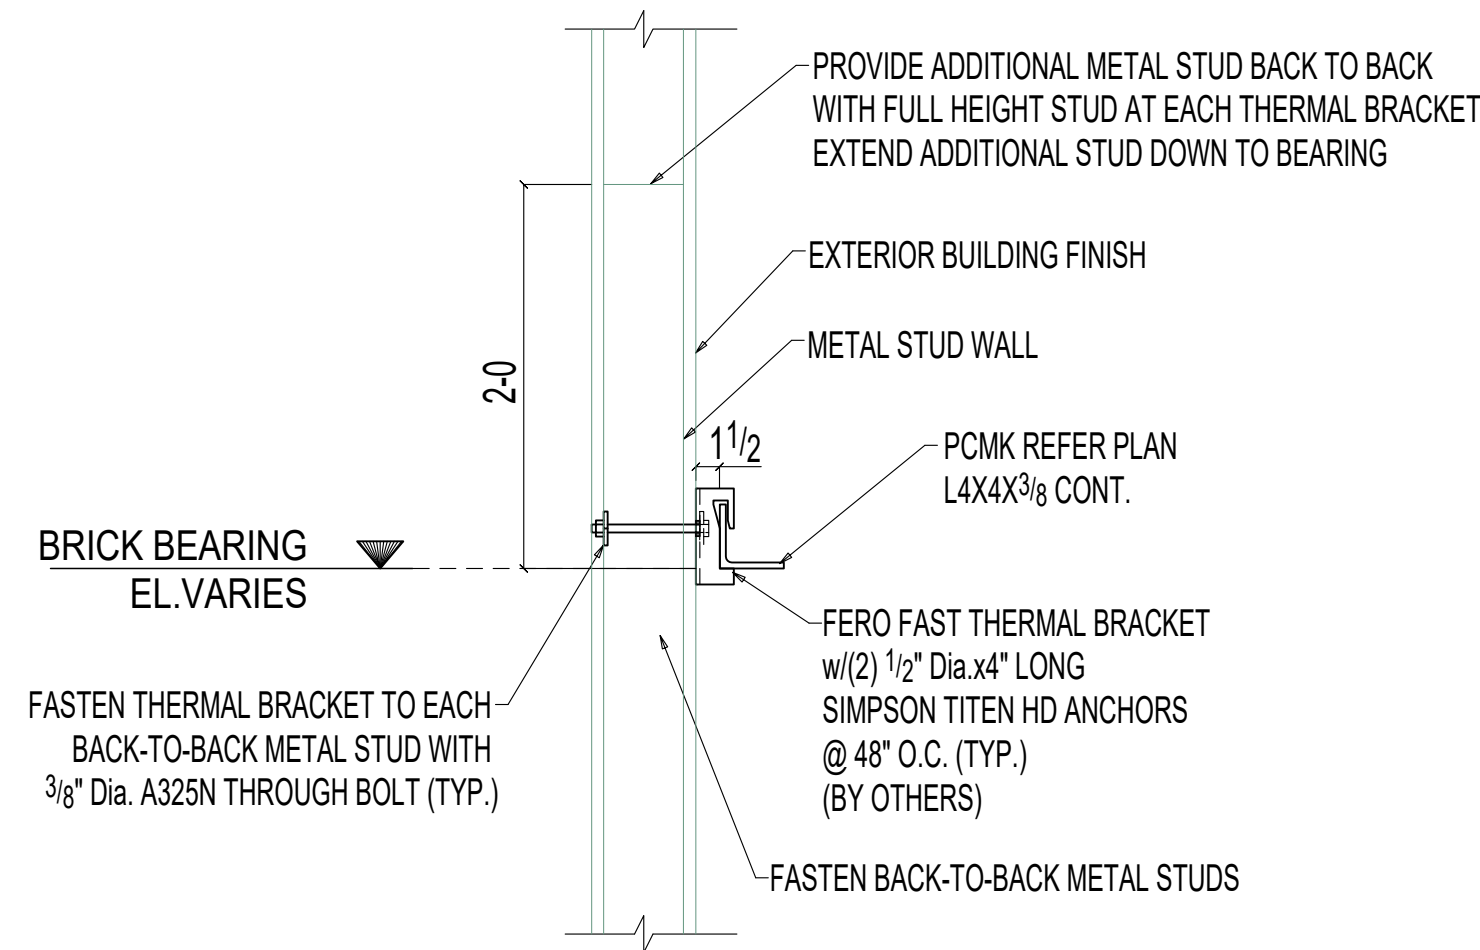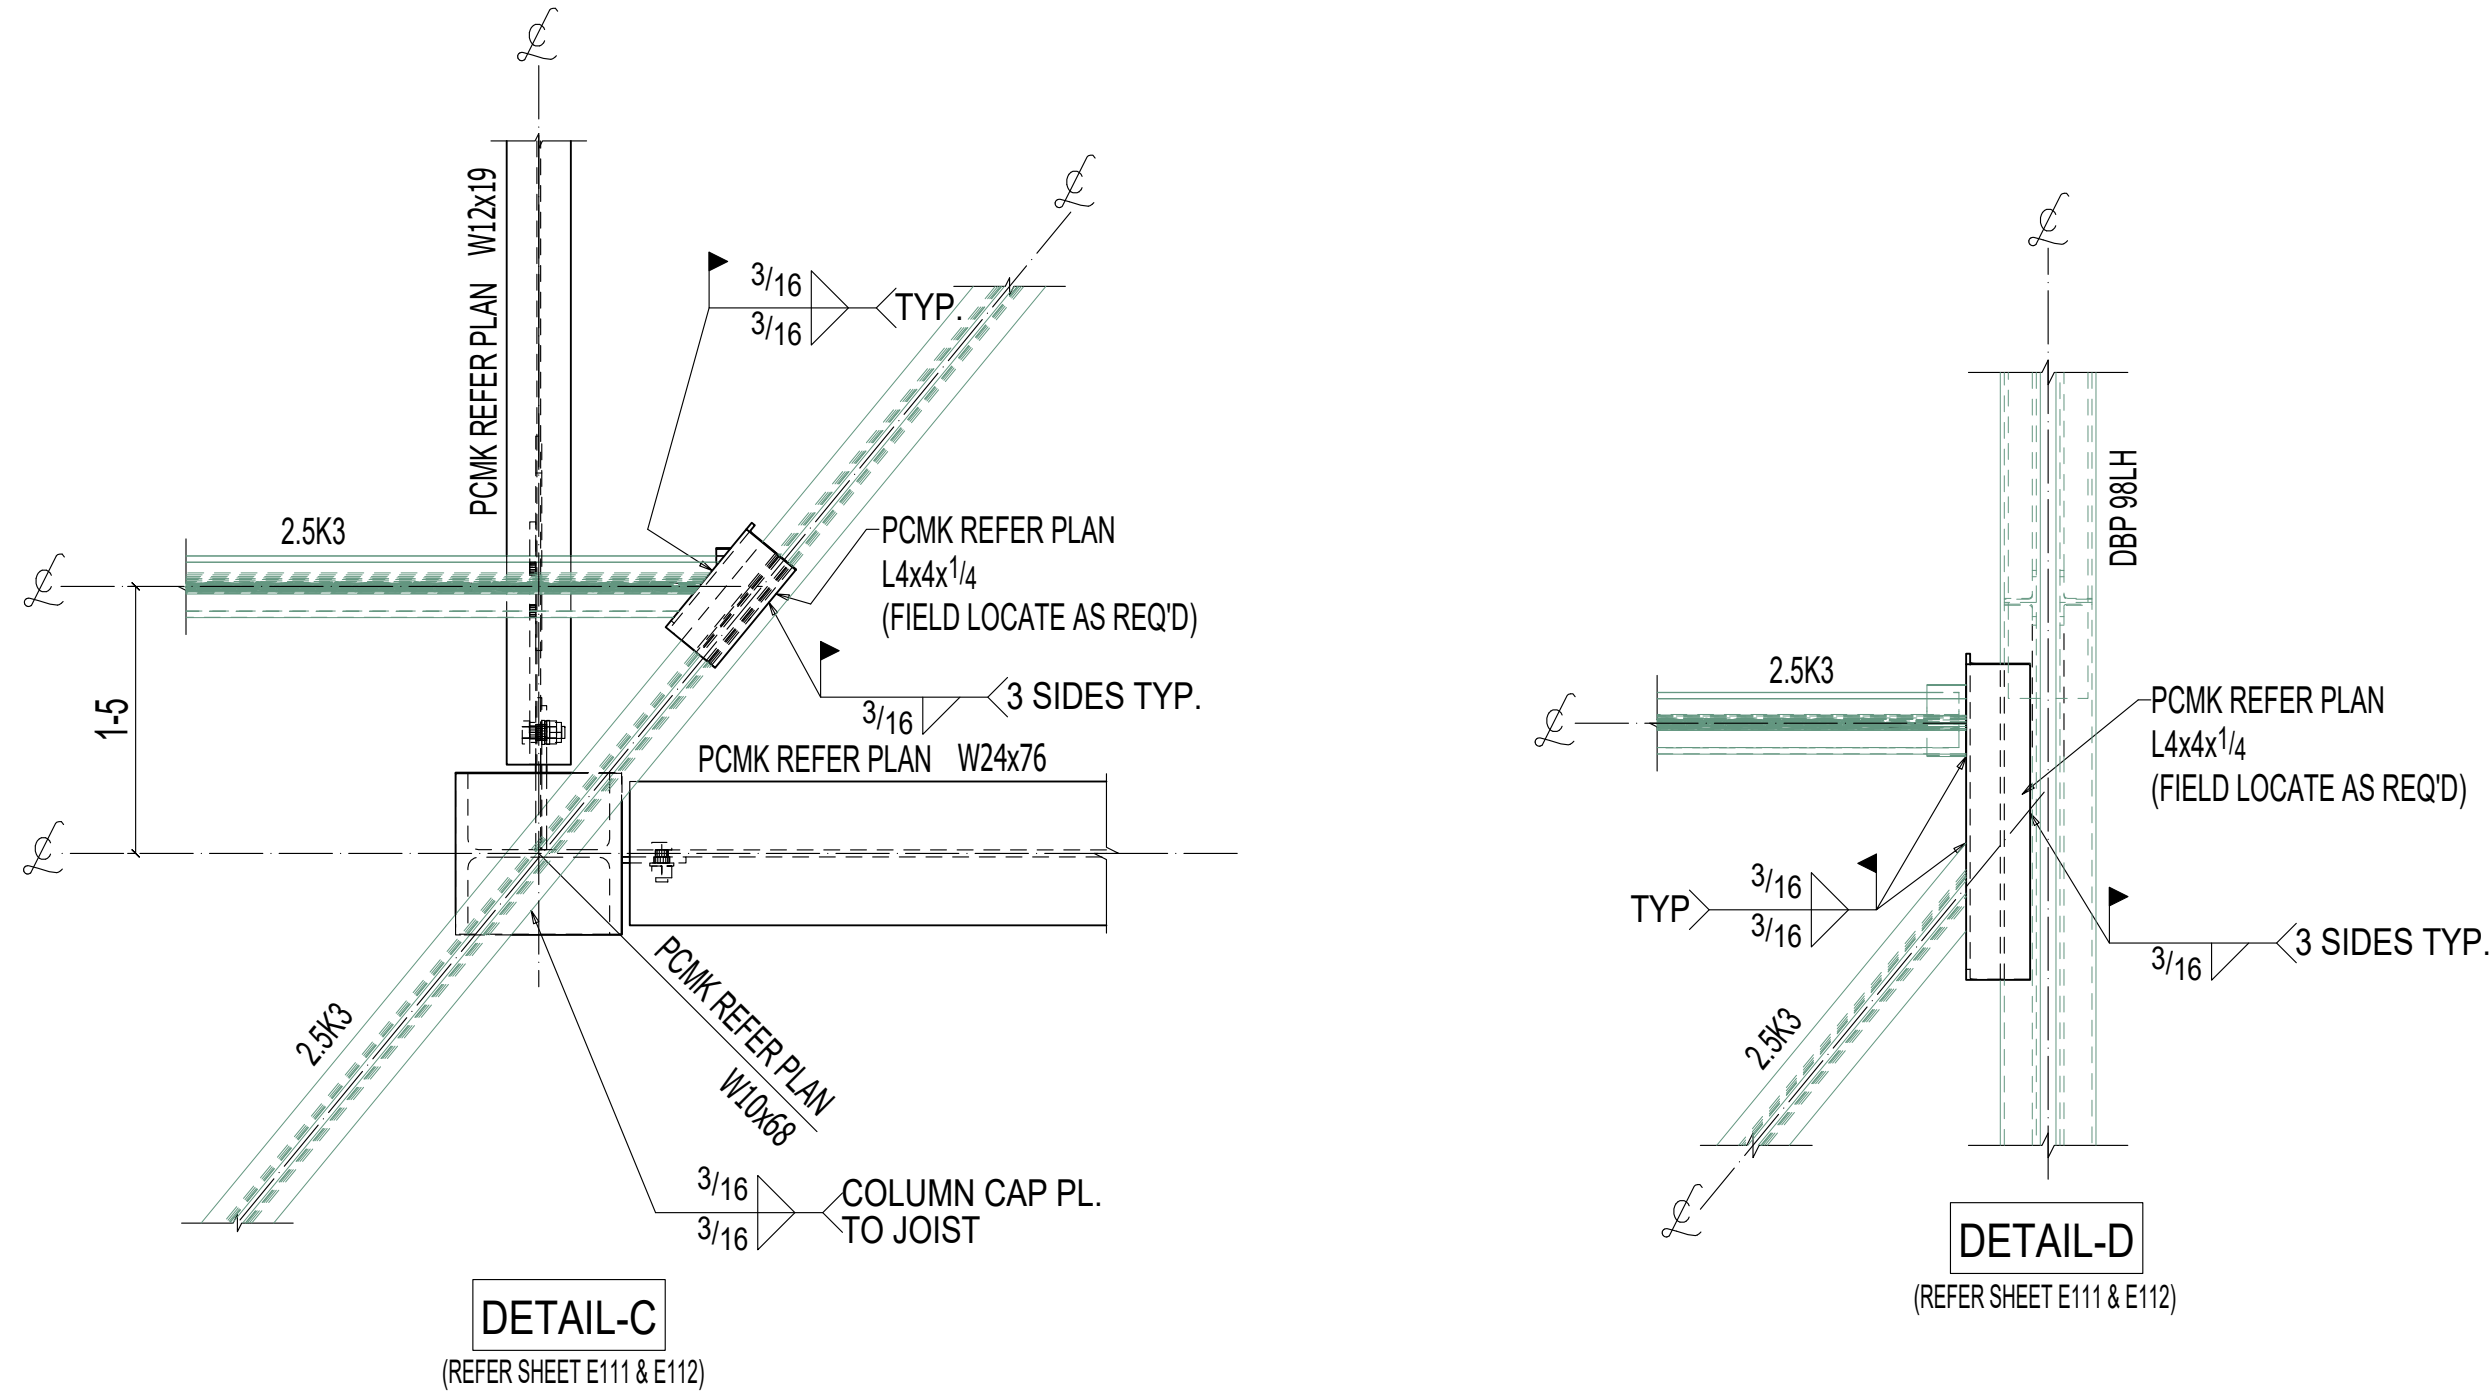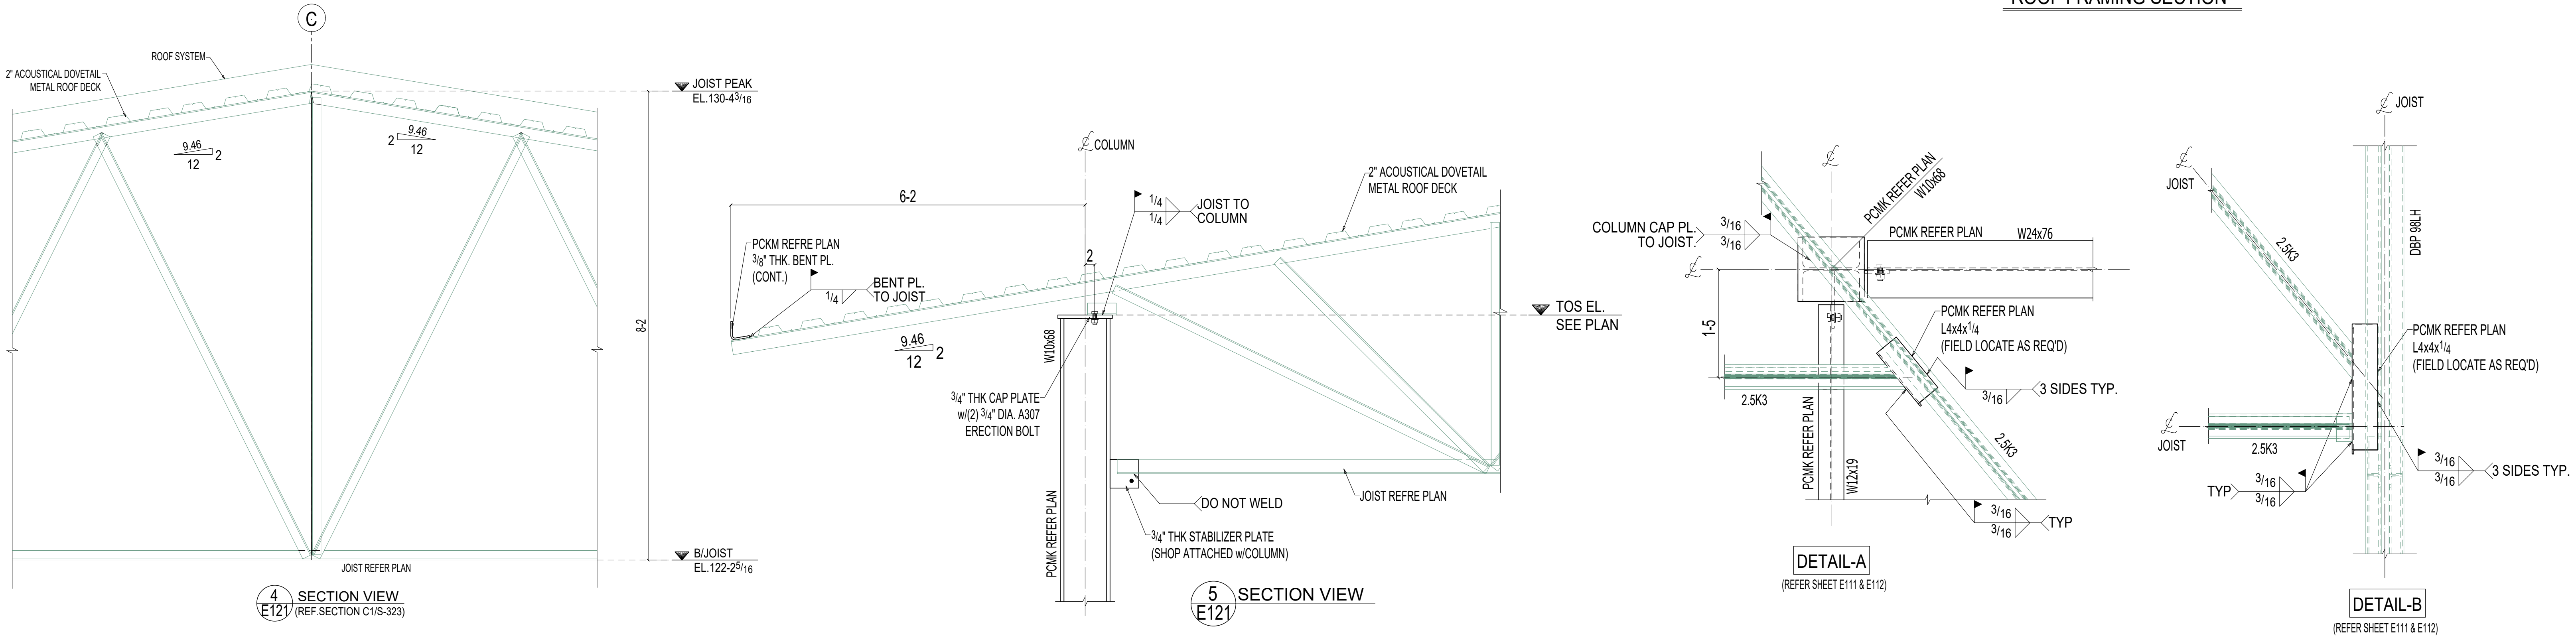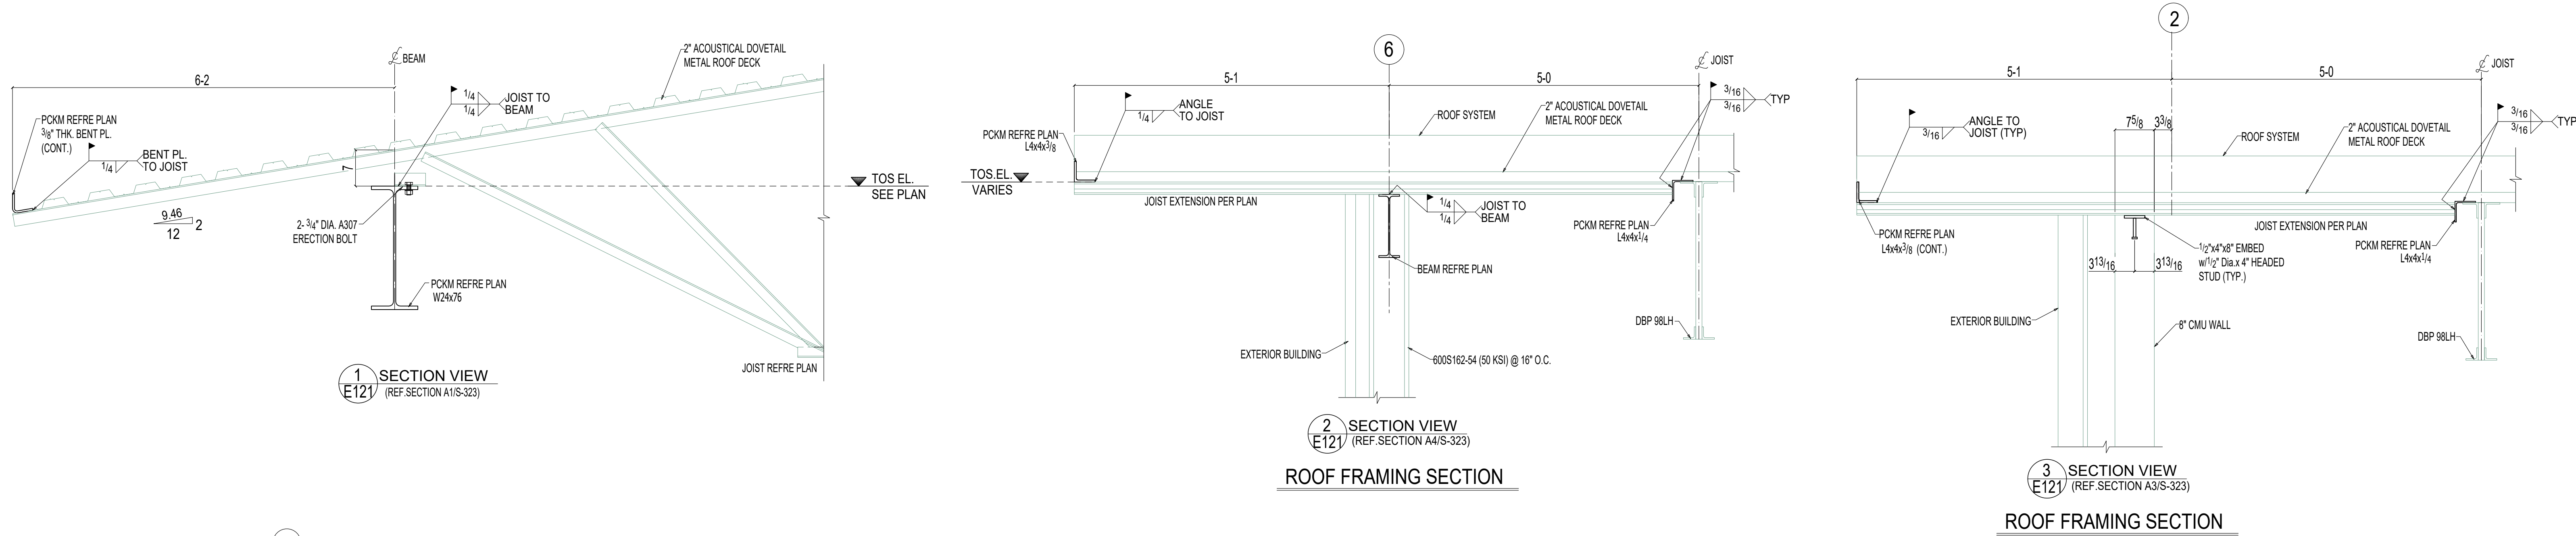

TYPICAL BRICK ANGLE
DETAIL ON METAL STUD
(REF. SECTION E2/S-302)

TYPICAL ROOF OPENING DETAIL

FIELD
USE

* Erection Marks shall be painted on the Left End.	0	FOR FIELD	08-26-2024	DH
* All Conn. are Snug-Tight U.N.O.	B	FOR RE-APPROVAL	05-16-2024	AB
	A	FOR APPROVAL	04-15-2024	AB
	Rel.	Description:	Date:	By:

DRAWN: AB

Date: 03-25-2024

Checked: GV

Date: 03-26-2024

CERTIFIED
FABRICATOR


3900 INDUSTRIAL AVE
LINCOLN, NE 68528
PH#402-438-0241
Fax#402-438-0214

DONNER
STEELWORKS


Customer: *****
Sketches: LEE'S SUMMIT - MARKET PLAZA
LEE'S SUMMIT, MO

JOB NO: 1


SHEET NO: E121

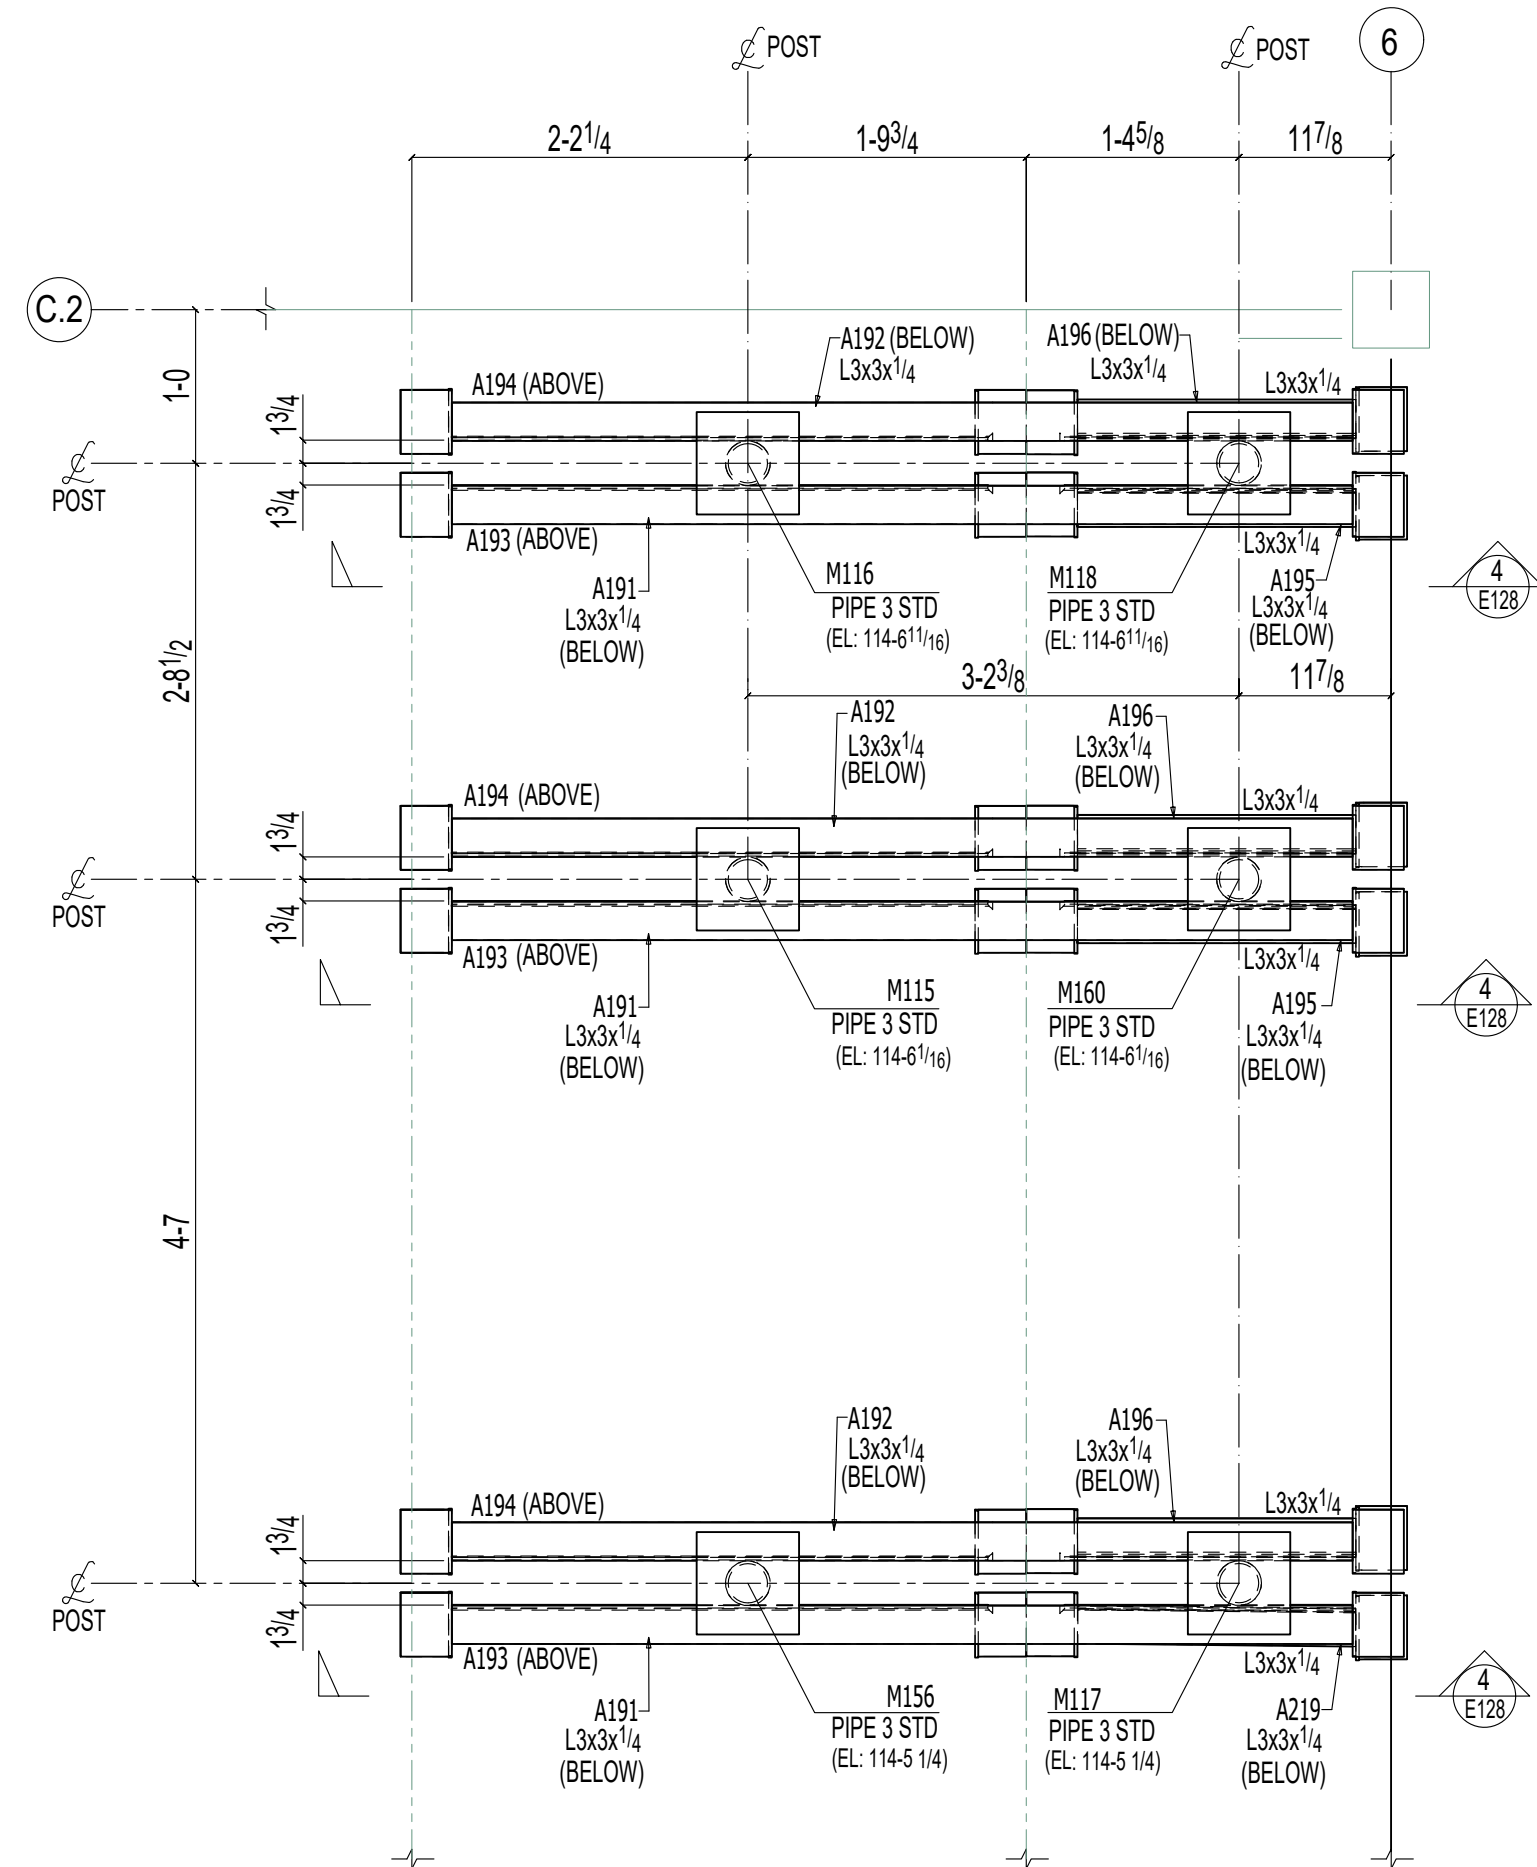

DETAIL-A
(REFER SHEET E110)

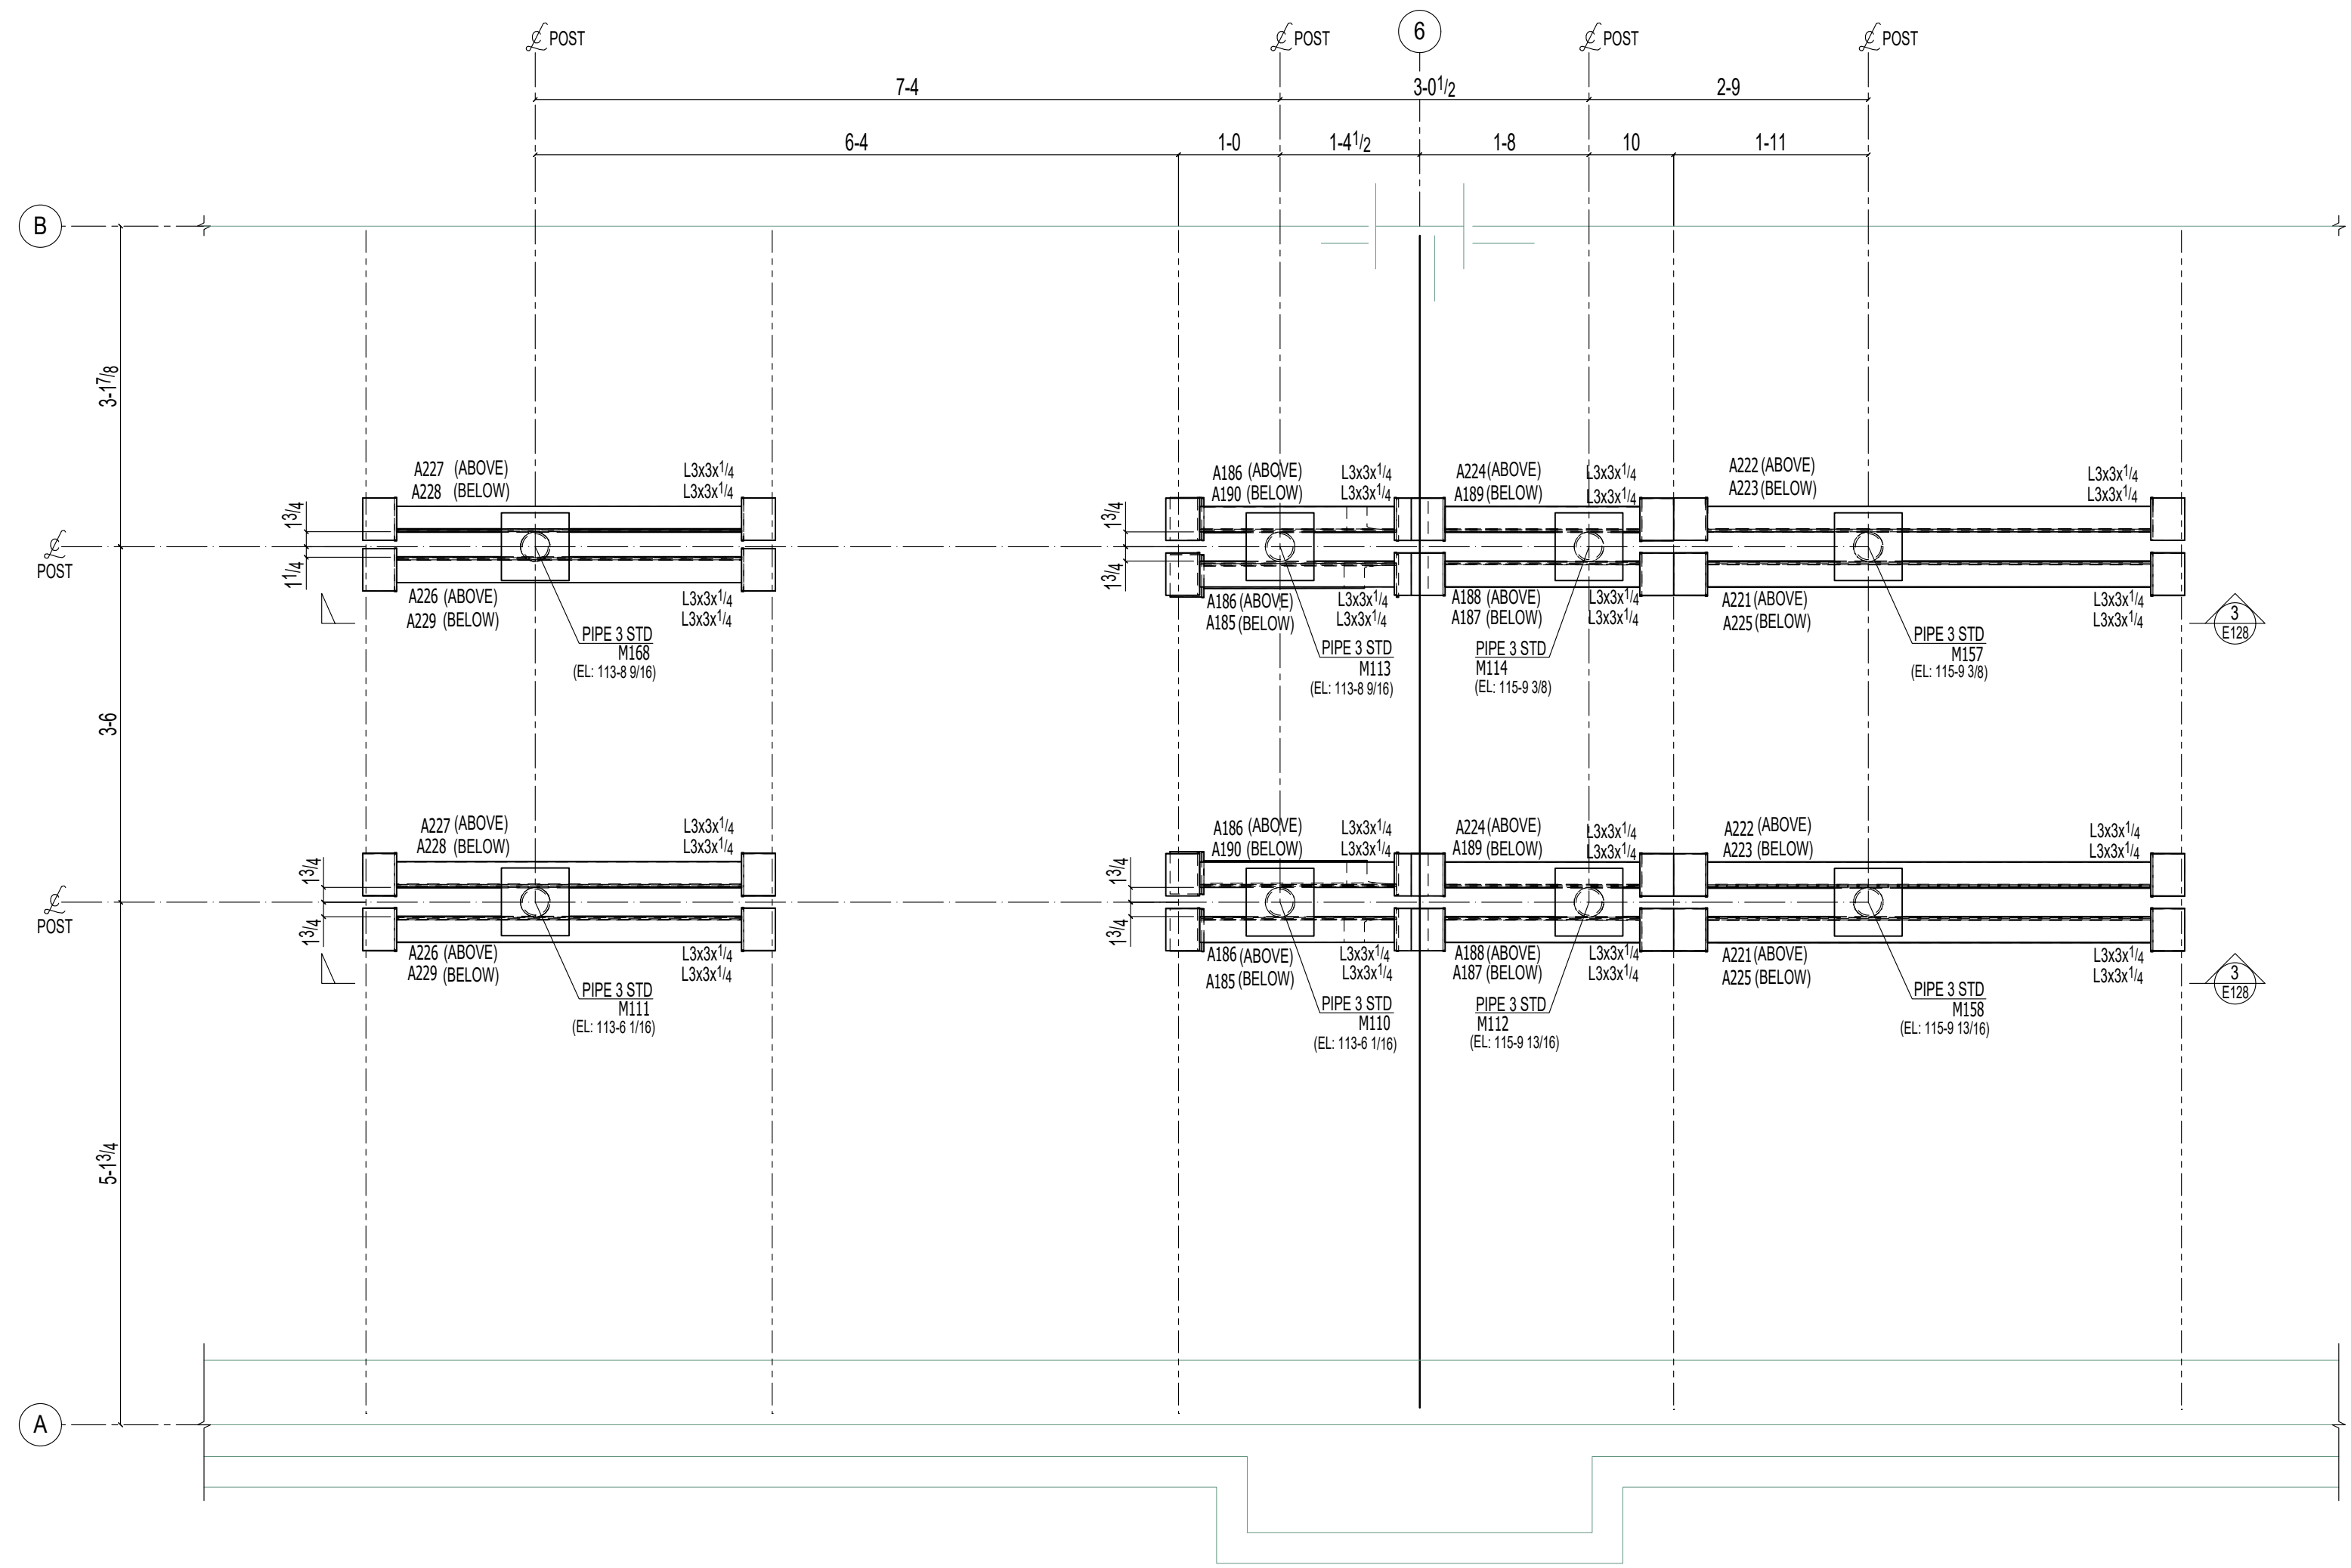

DETAIL-B
(REFER SHEET E110)

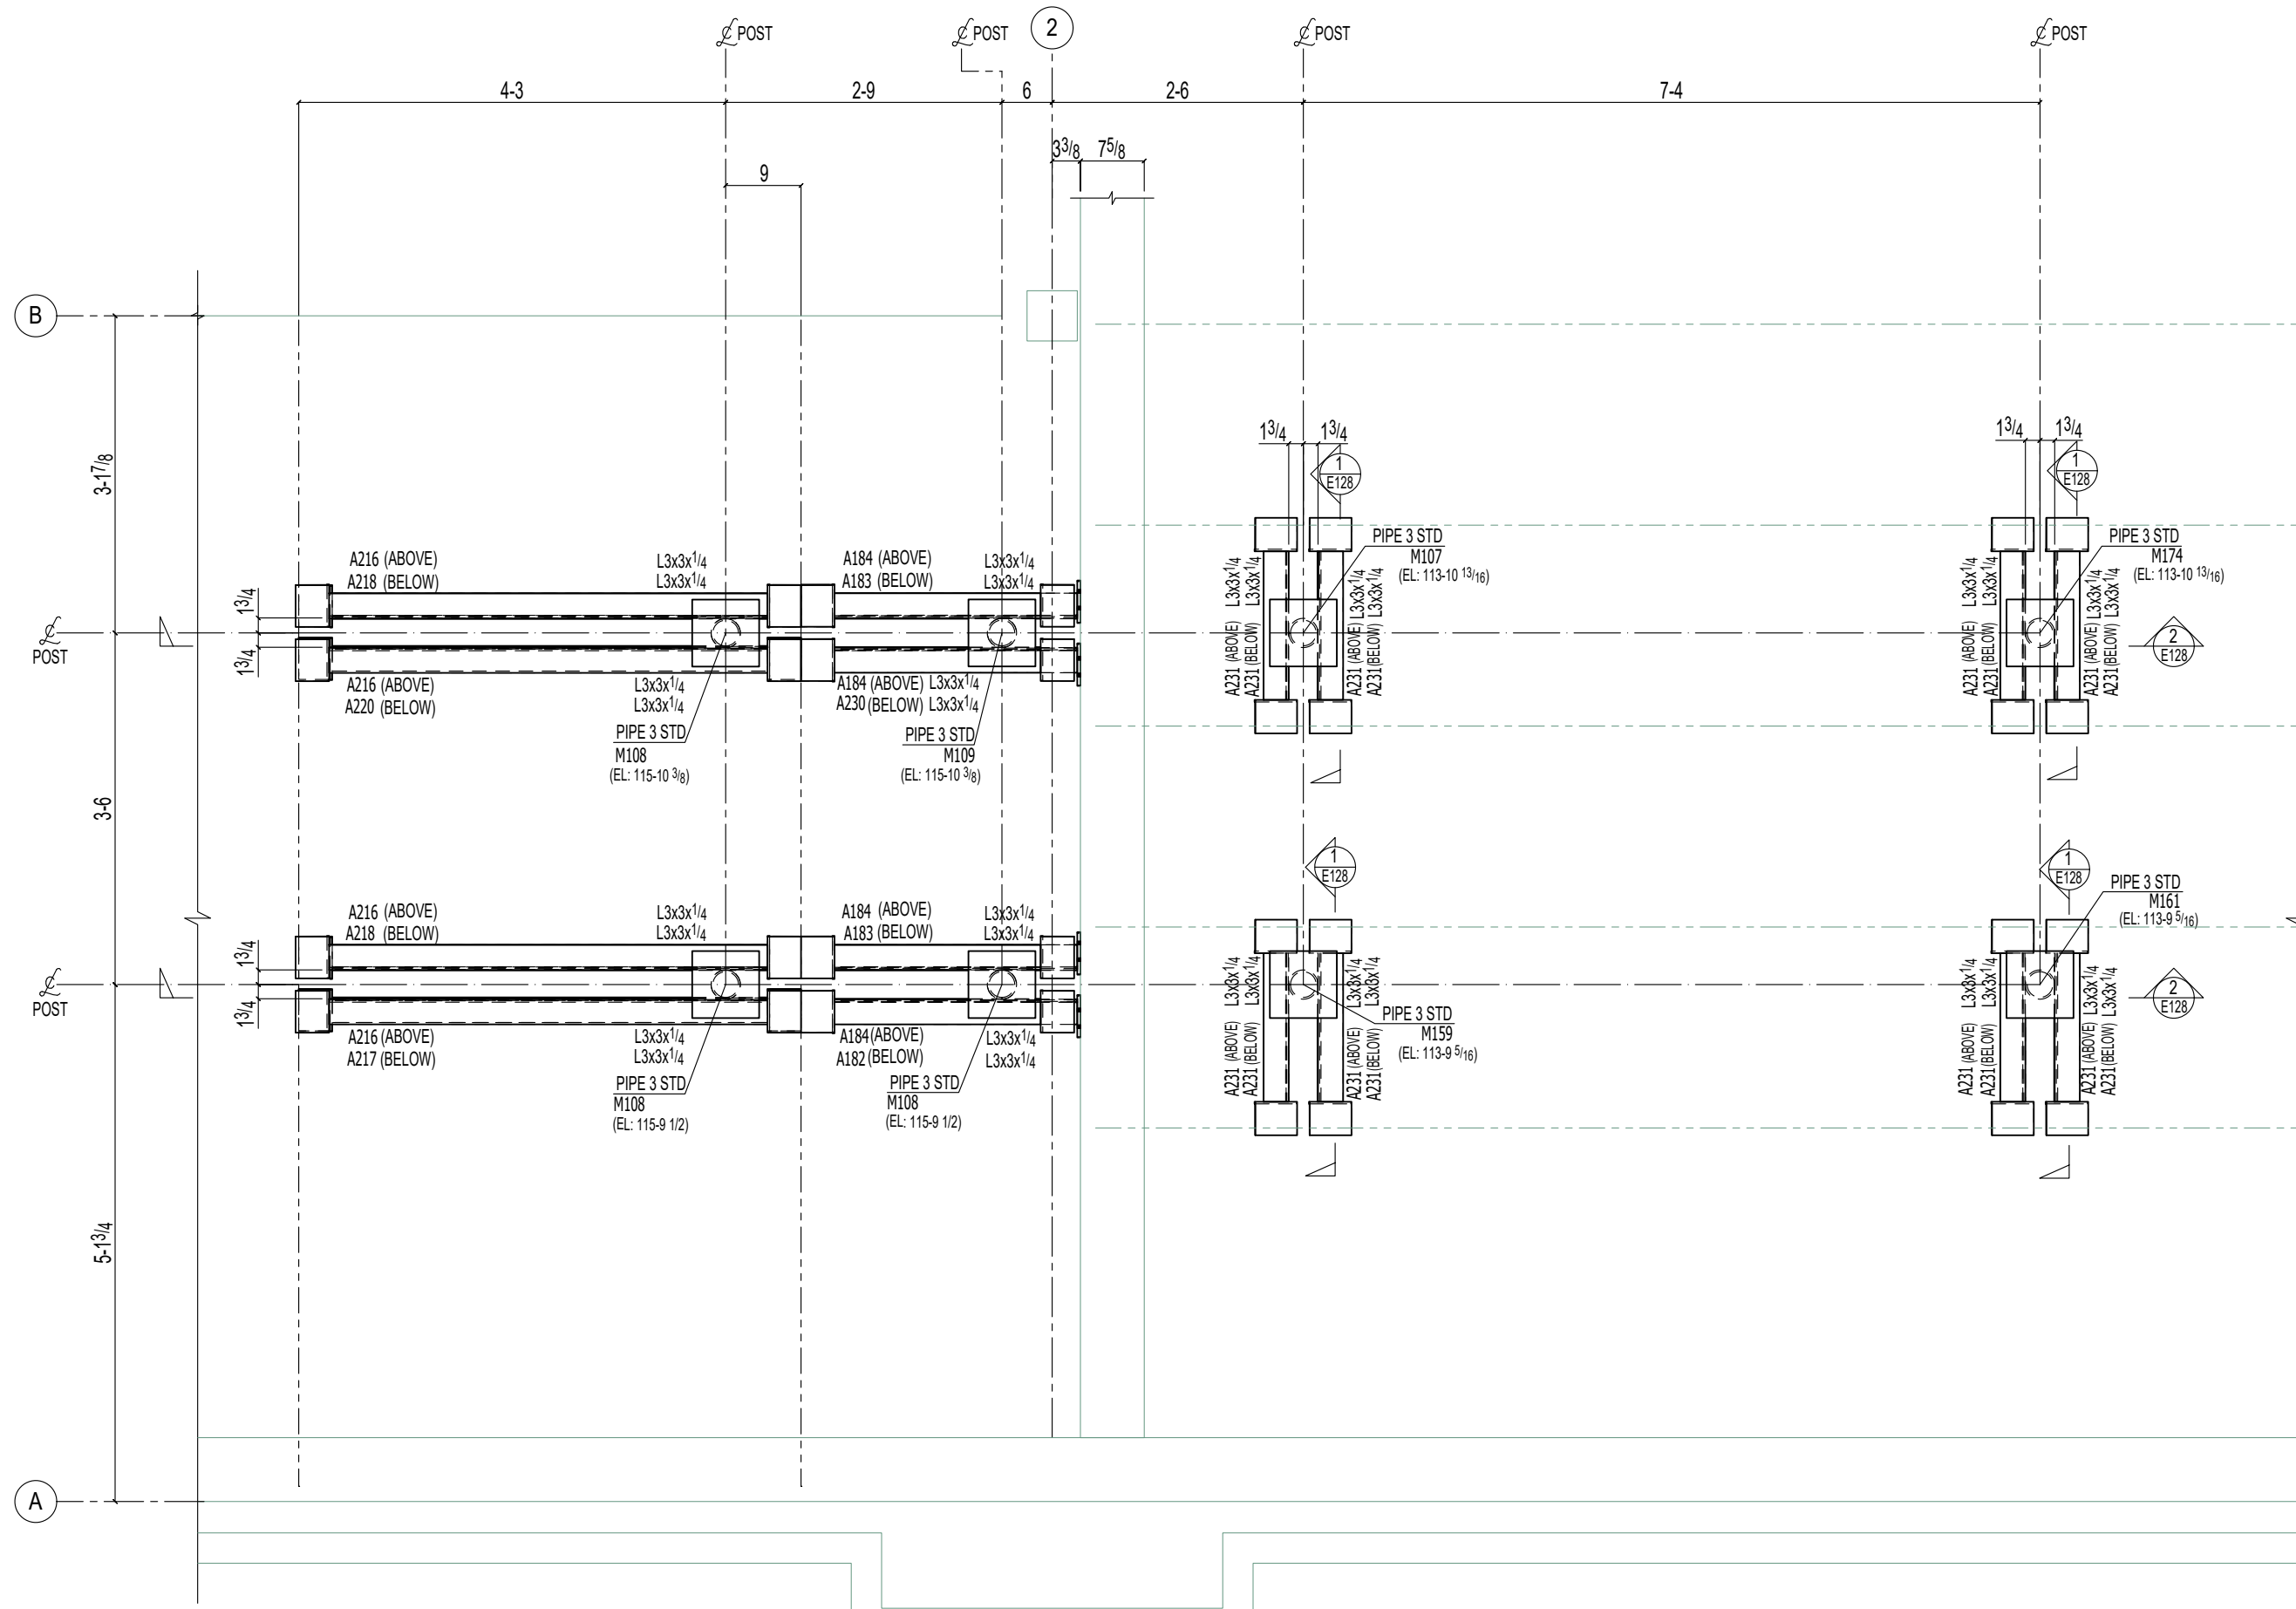

DETAIL-C
(REFER SHEET E110)

ERECTOR NOTE :-
PLEASE CONFIRM TOP OF STUB COLUMN POST AND
LOCATION WITH STAIR MANUFACTURER PRIOR TO INSTALLATION.

* Erection Marks shall be painted on the Left End.	0	FOR FIELD	08-26-2024	DH
* All Conn. are Snug-Tight U.N.O.	B	FOR RE-APPROVAL	05-16-2024	AB
	A	FOR APPROVAL	04-15-2024	AB
	Rel.	Description:	Date:	By:

FIELD
USE

DRAWN: AB

Date: 03-25-2024

Checked: GV

Date: 03-26-2024

CERTIFIED
FABRICATOR




3900 INDUSTRIAL AVE
LINCOLN, NE 68528
PH#402-438-0241
Fax#402-438-0214

DONNER
STEELWORKS


Customer: *****
Shelley
LEE'S SUMMIT - MARKET PLAZA
LEE'S SUMMIT, MO

JOB NO: 1


SHEET NO:
E122

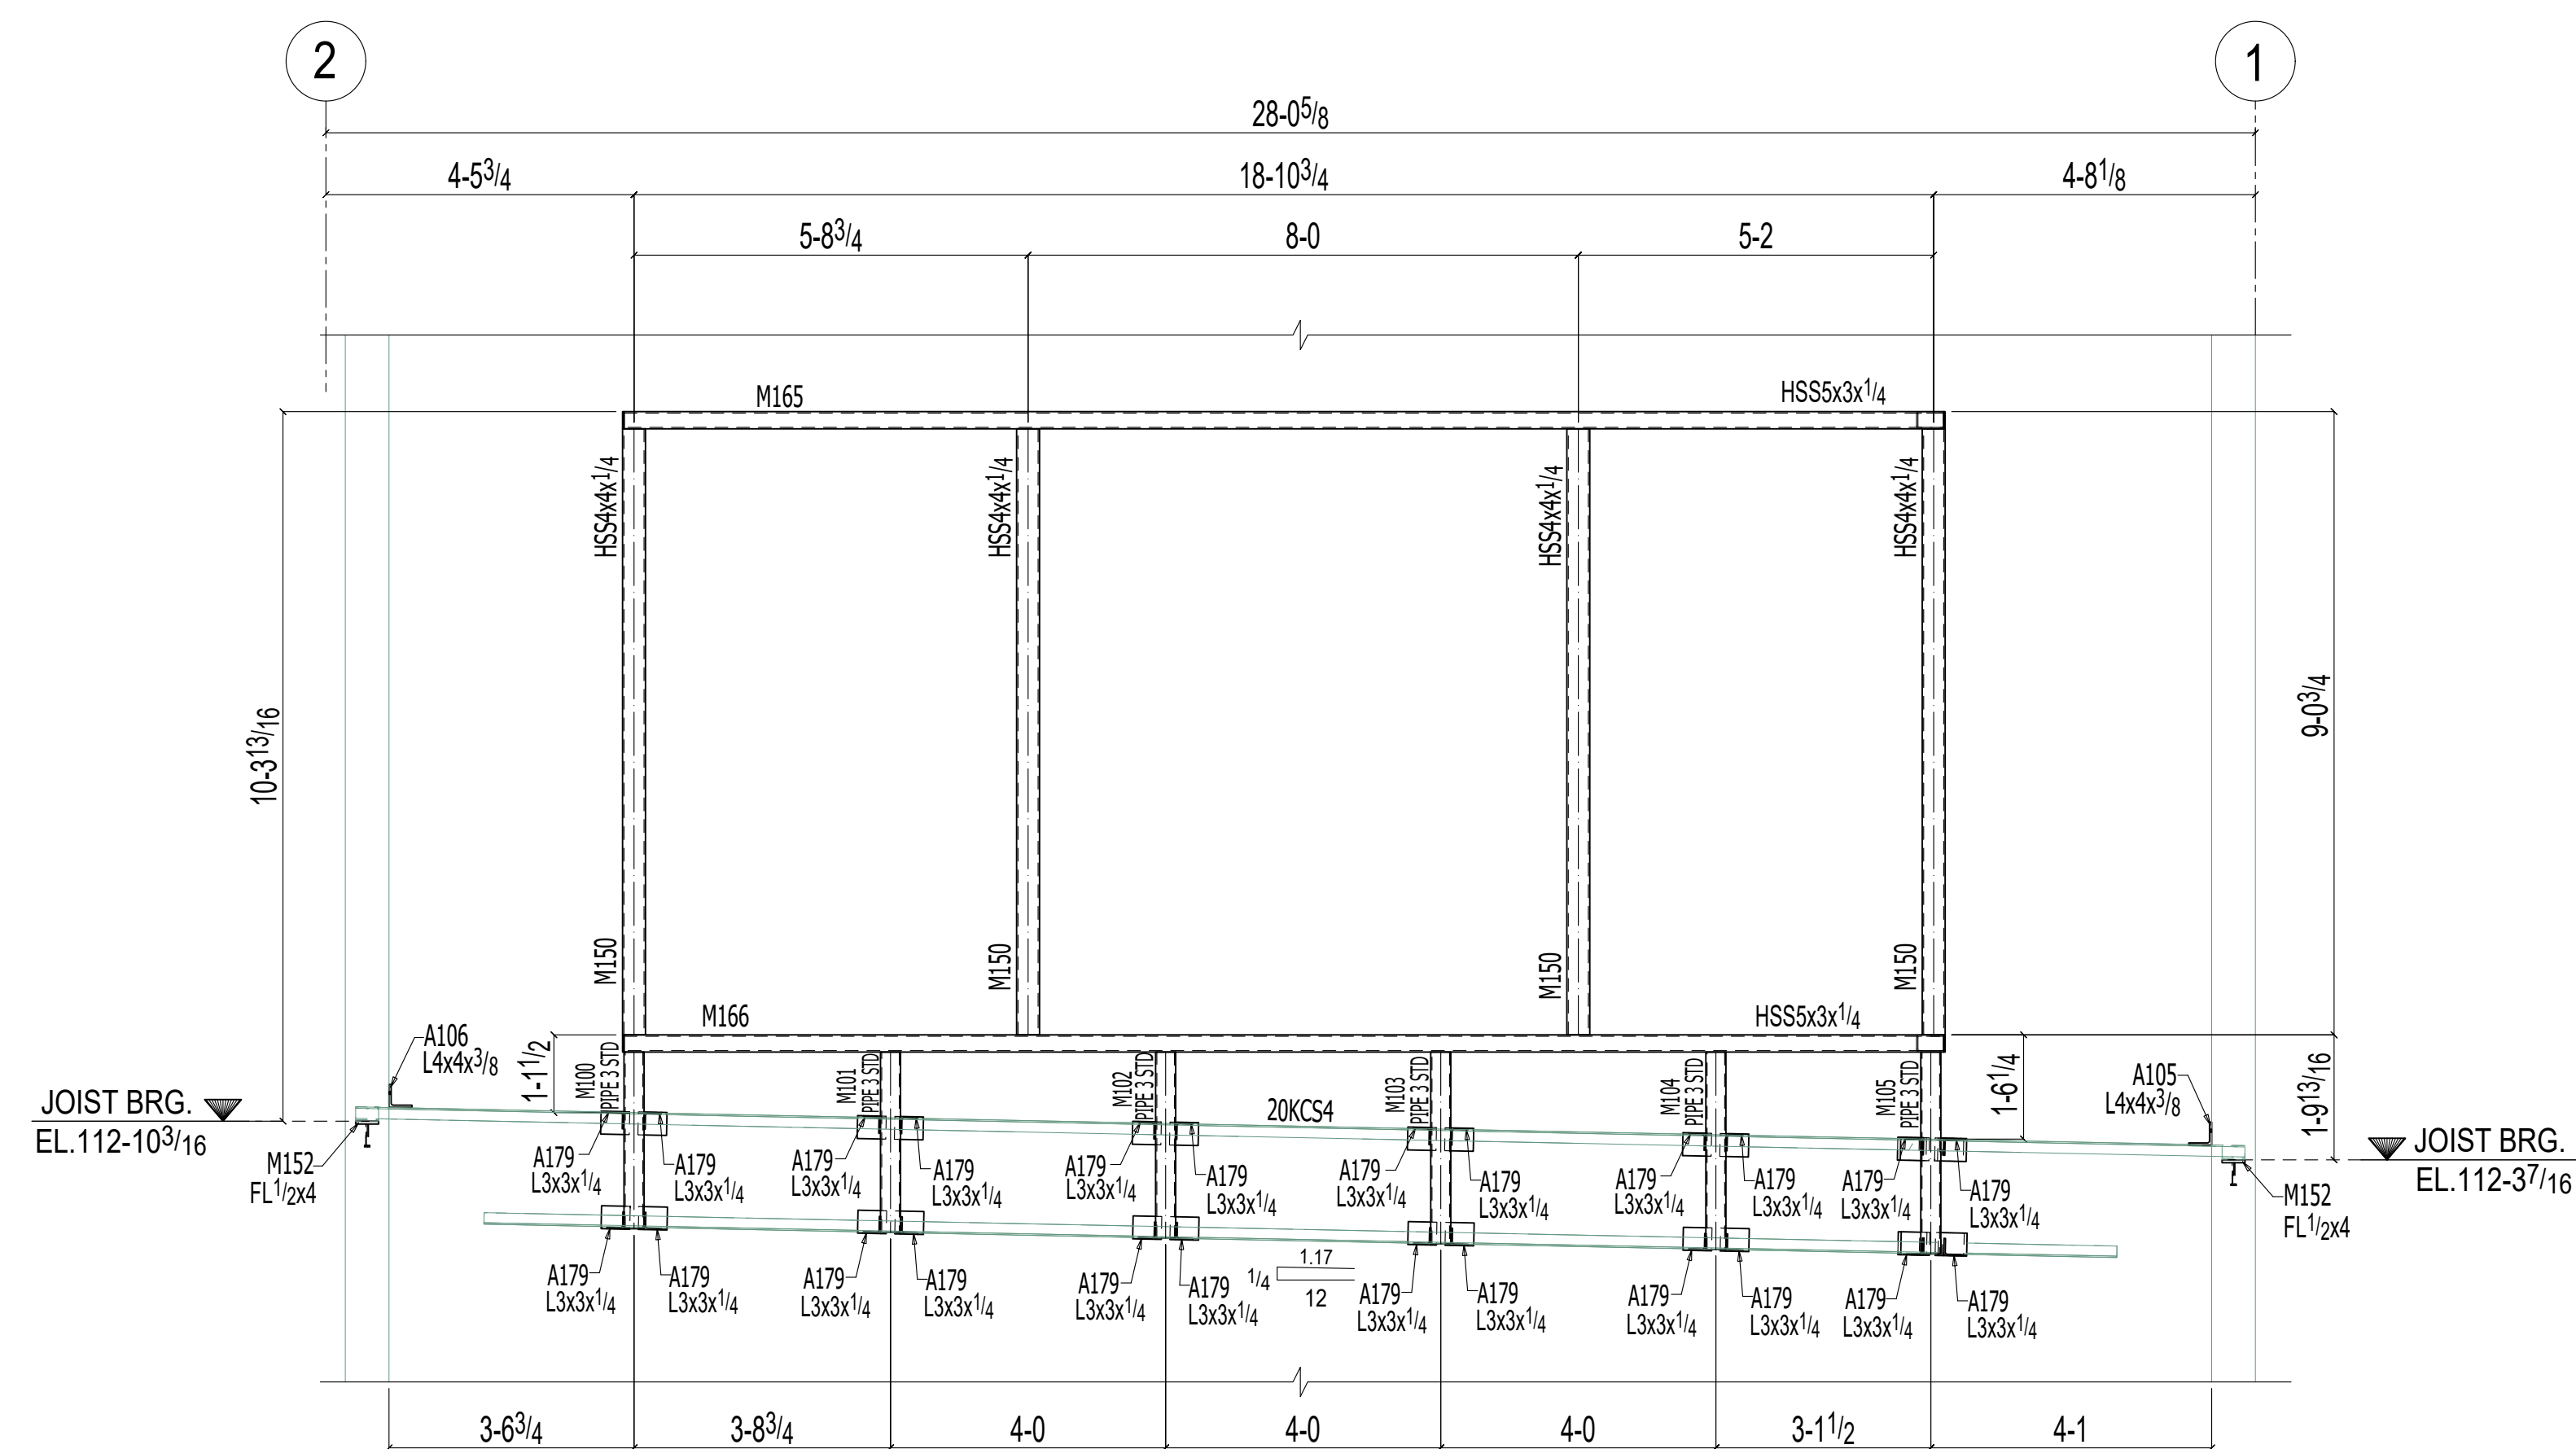

1 SECTION VIEW
E124

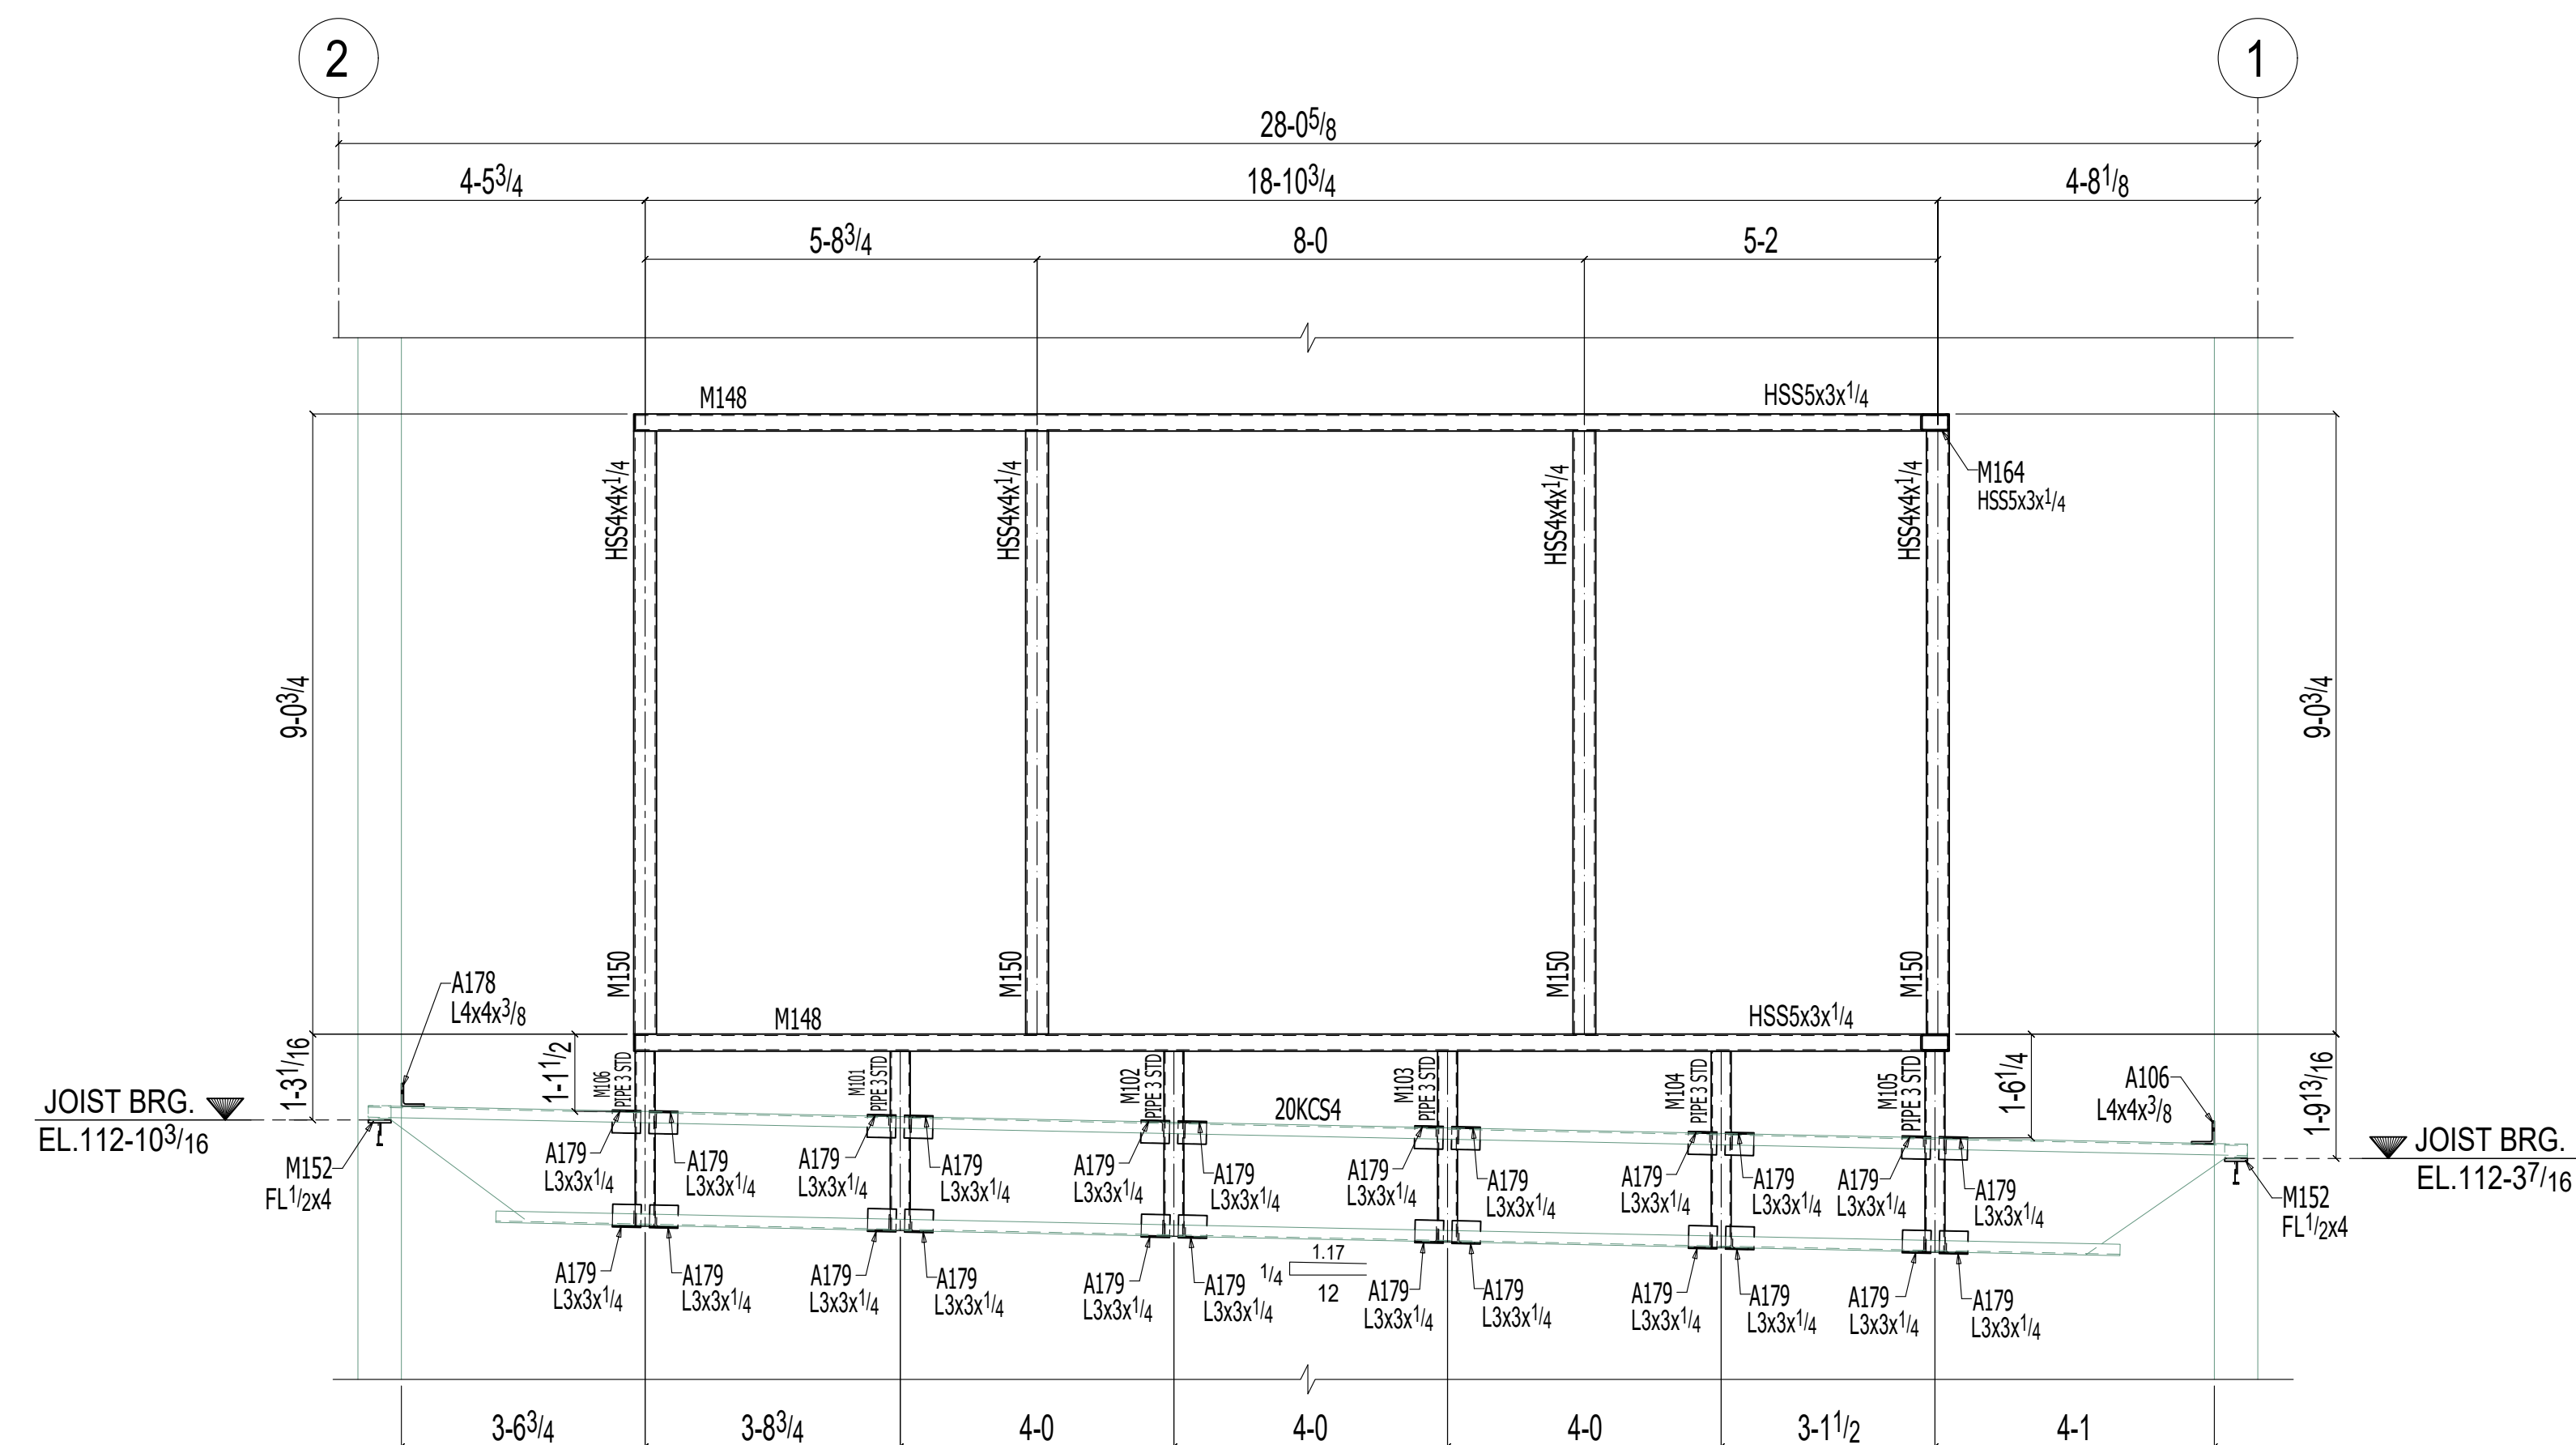

2 SECTION VIEW
E124

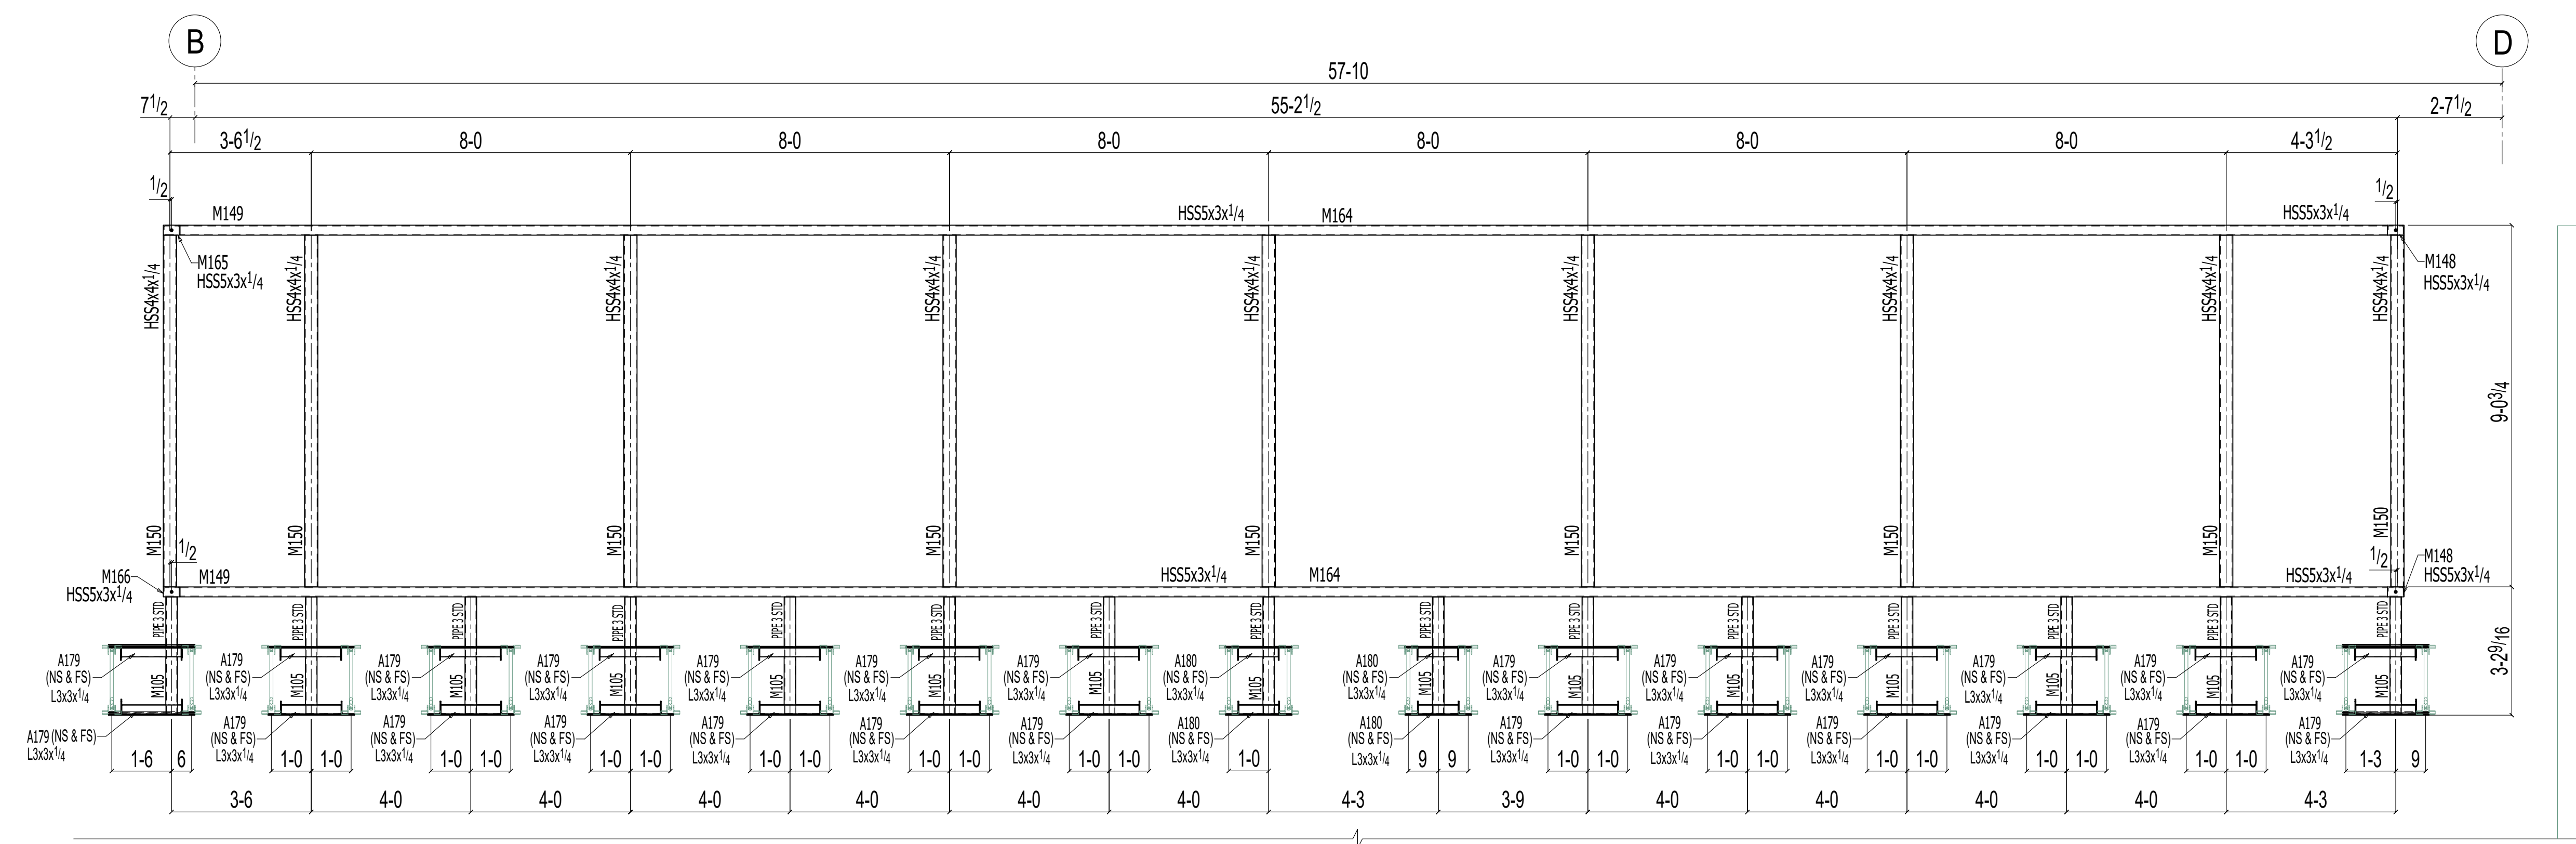

3 SECTION VIEW
E124

FIELD
USE

* Erection Marks shall be painted on the Left End. * All Conn. are Snug-Tight U.N.O.	0	FOR FIELD	08-26-2024	DH
	B	FOR RE-APPROVAL	05-16-2024	AB
	A	FOR APPROVAL	04-15-2024	AB
	Rel.	Description:	Date:	By:

DRAWN: AB	
Date: 03-25-2024	
Checked: GV	
Date: 03-26-2024	




3900 INDUSTRIAL AVE
PH#402-438-0241
Fax#402-438-0214

DONNER
STEELWORKS

Customer: **LEE'S SUMMIT - MARKET PLAZA**
LEE'S SUMMIT MO

H	SHEET NO
B	
B	E124

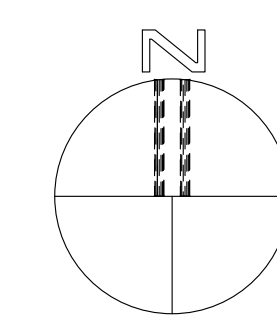


TOILET PARTITION SUPPORT PLAN

(B) -- INDICATES BELOW




2 SECTION VIEW
E125 (REF. SECTION A1/S-316)

* --- INDICATES FIELD CUT AS REQ'D

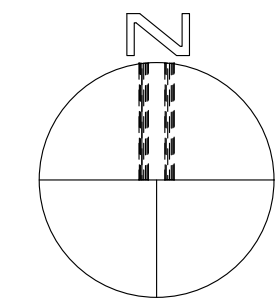

TOILET PARTITION SUPPORT PLAN

(B) -- INDICATES BELOW

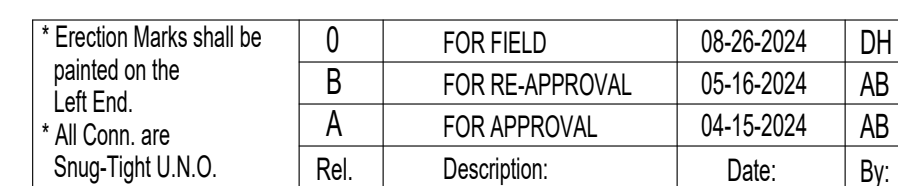




ERECTOR NOTE :-
VERTICAL AND DIAGONAL BRACES SHALL
BE PLACED AS REQUIRED TO AVOID ROOF
FRAMING MEMBERS.




ERECTOR NOTE :-
VERTICAL AND DIAGONAL BRACES SHALL
BE PLACED AS REQUIRED TO AVOID ROOF
FRAMING MEMBERS.

* Erection Marks shall be painted on the Left End. * All Conn. are Snug-Tight U.N.O.	0	FOR FIELD	08-26-2024	DH
	B	FOR RE-APPROVAL	05-16-2024	AB
	A	FOR APPROVAL	04-15-2024	AB
	Rel.	Description:	Date:	By:


EET NO:
E127

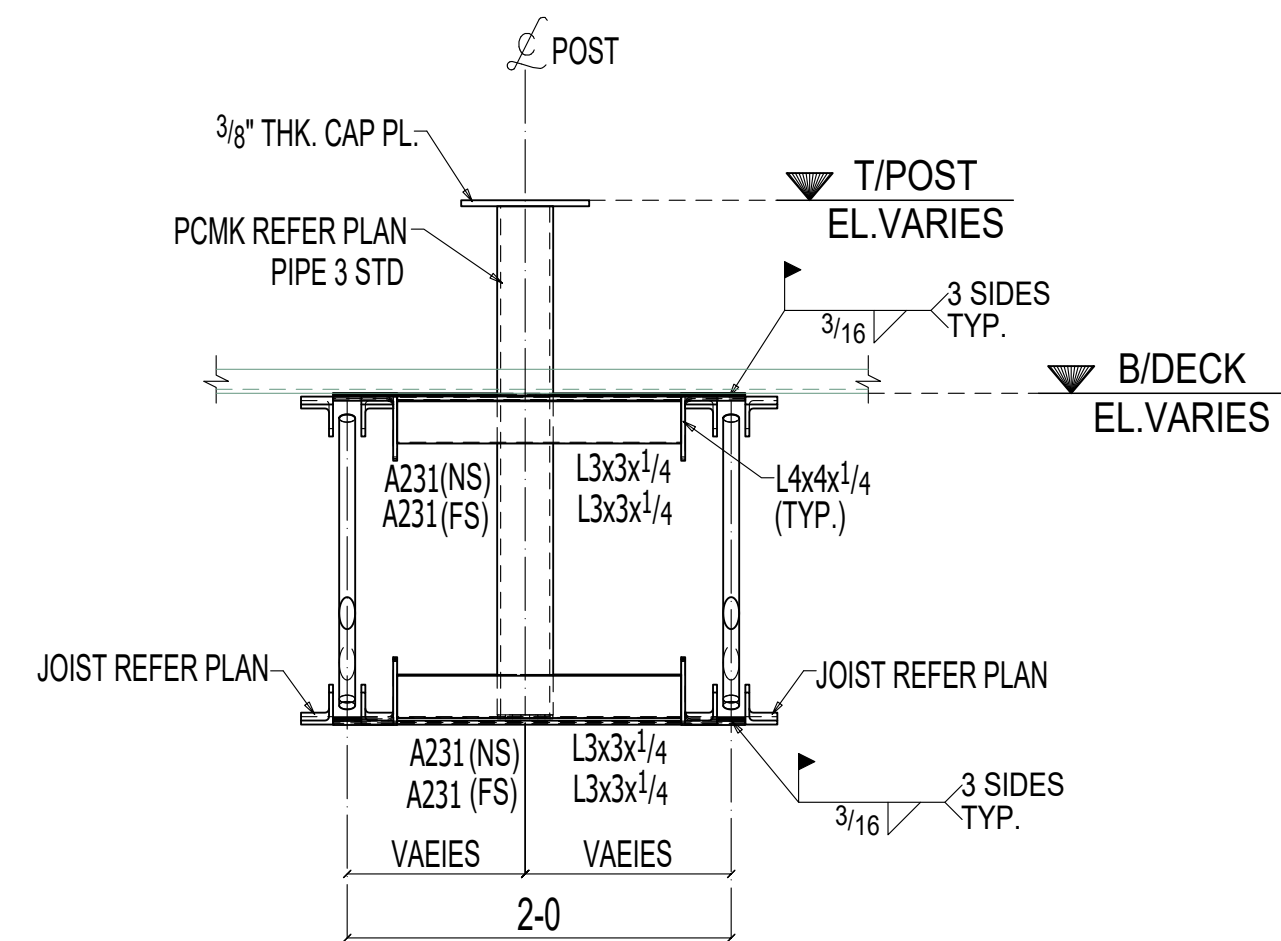


1 SECTION VIEW
E128 (REF. SECTION C3/S-302)

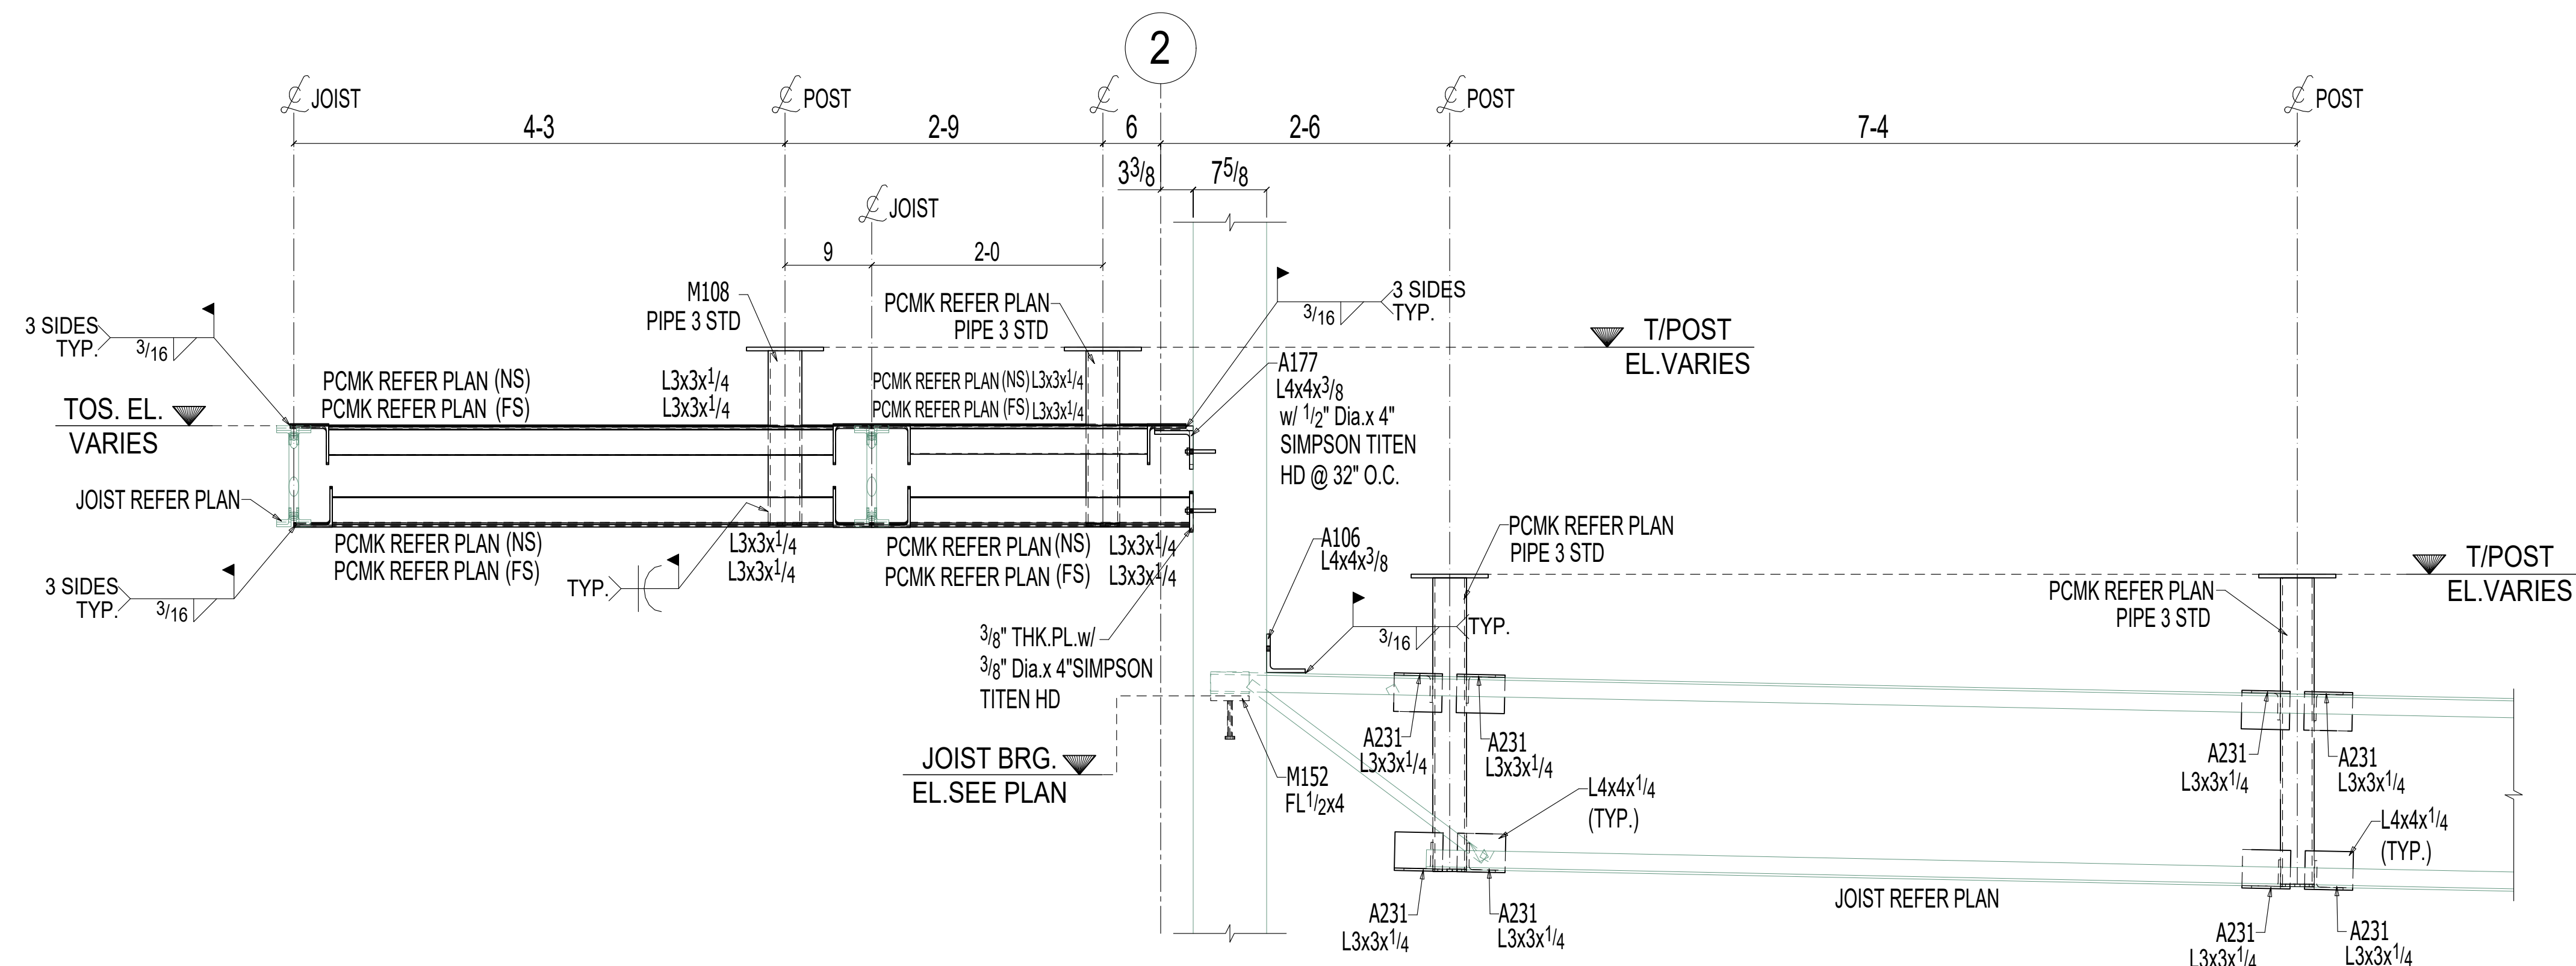

2 SECTION VIEW
E128

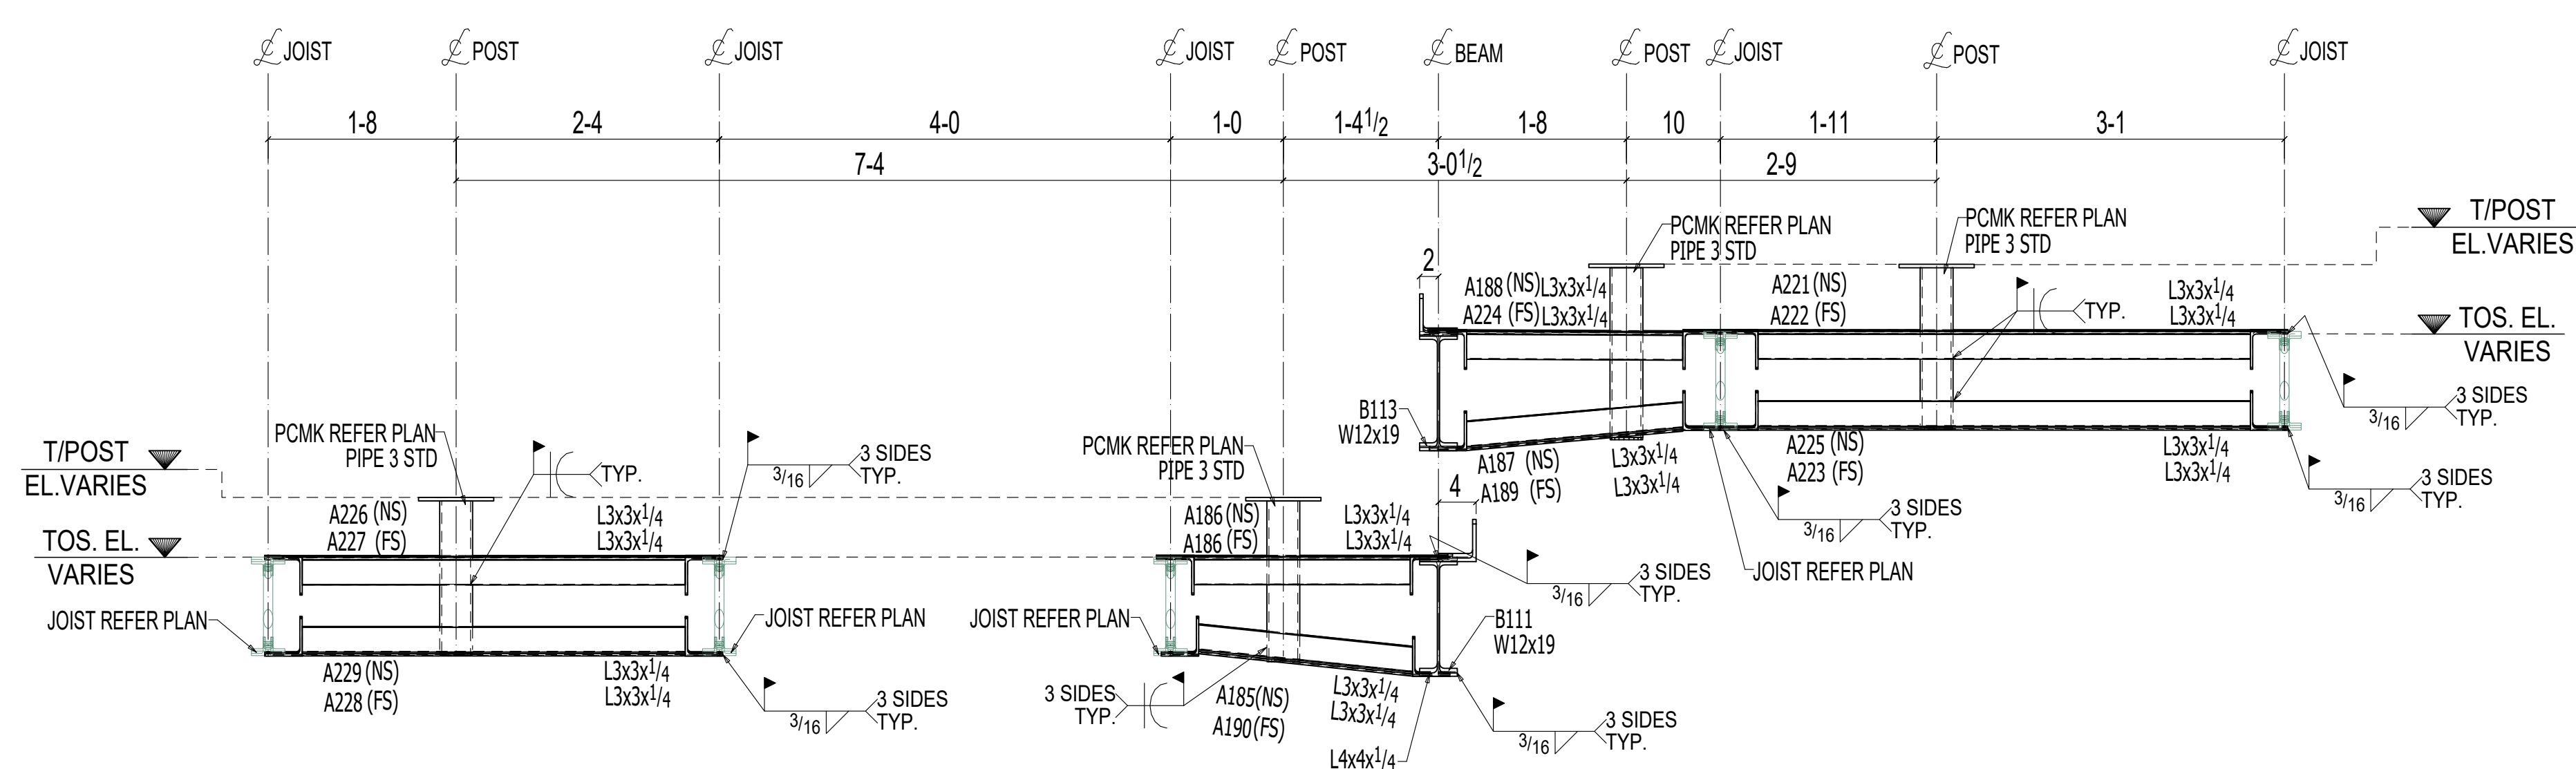

3 SECTION VIEW
E128 (REF. SECTION C3/S-302)

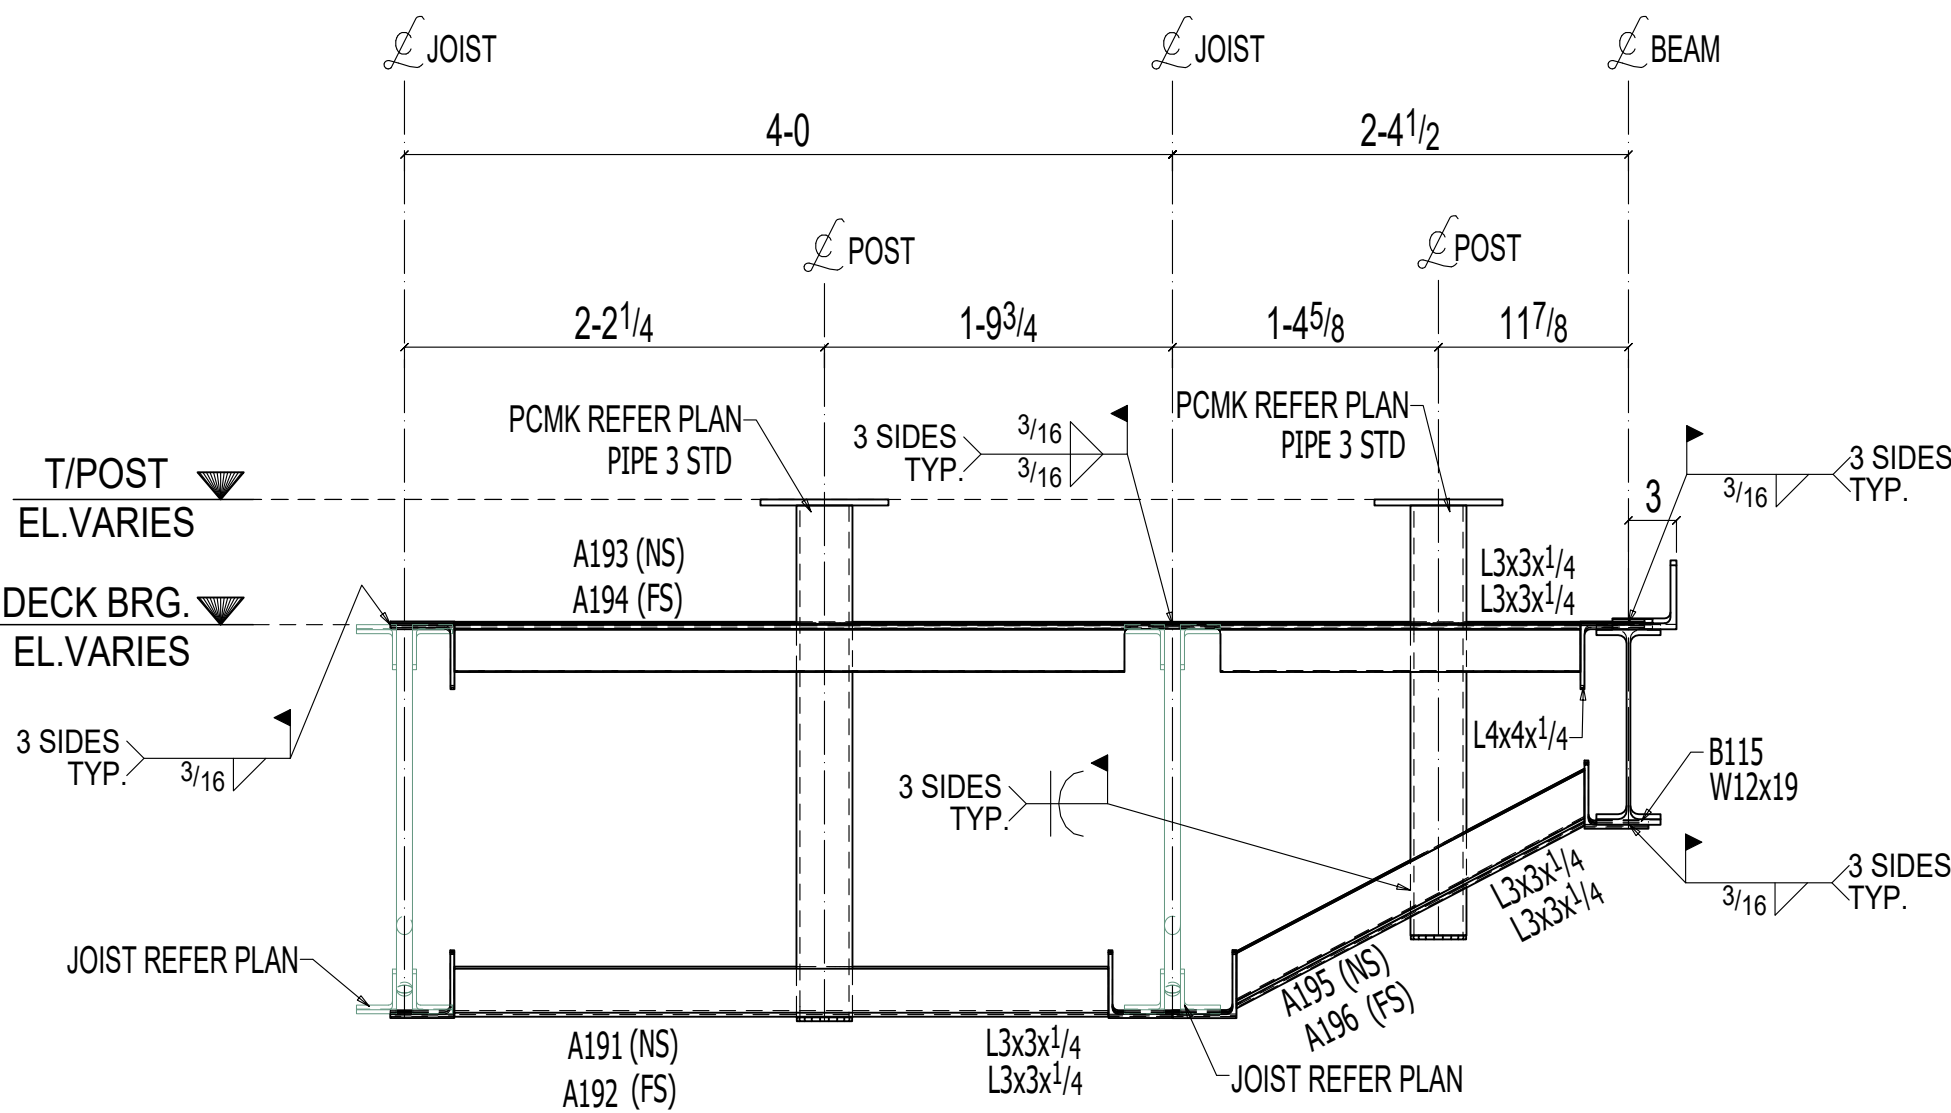

4 SECTION VIEW
E128

ERECTOR NOTE :-
PLEASE CONFIRM CONNECTION DETAIL OF STUB COLUMN
POST TO STAIR AND FIELD DRILL HOLE IN TOP PLATE AS REQUIRED.

* Erection Marks shall be painted on the Left End.		0	FOR FIELD	08-26-2024	DH
* All Conn. are Snug-Tight U.N.O.		A	FOR APPROVAL	05-16-2024	AB
Rel.	Description:			Date:	By:

DRAWN: AB	Date: 03-25-2024
Checked: GV	Date: 03-26-2024




3900 INDUSTRIAL AVE
PH#402-438-0241
Fax#402-438-0214

DONNER
STEELWORKS

Customer: *****
Shelby: LEE'S SUMMIT - MARKET PLAZA
Lee's Summit, MO

SHEET NO:
E128

FIELD
USE

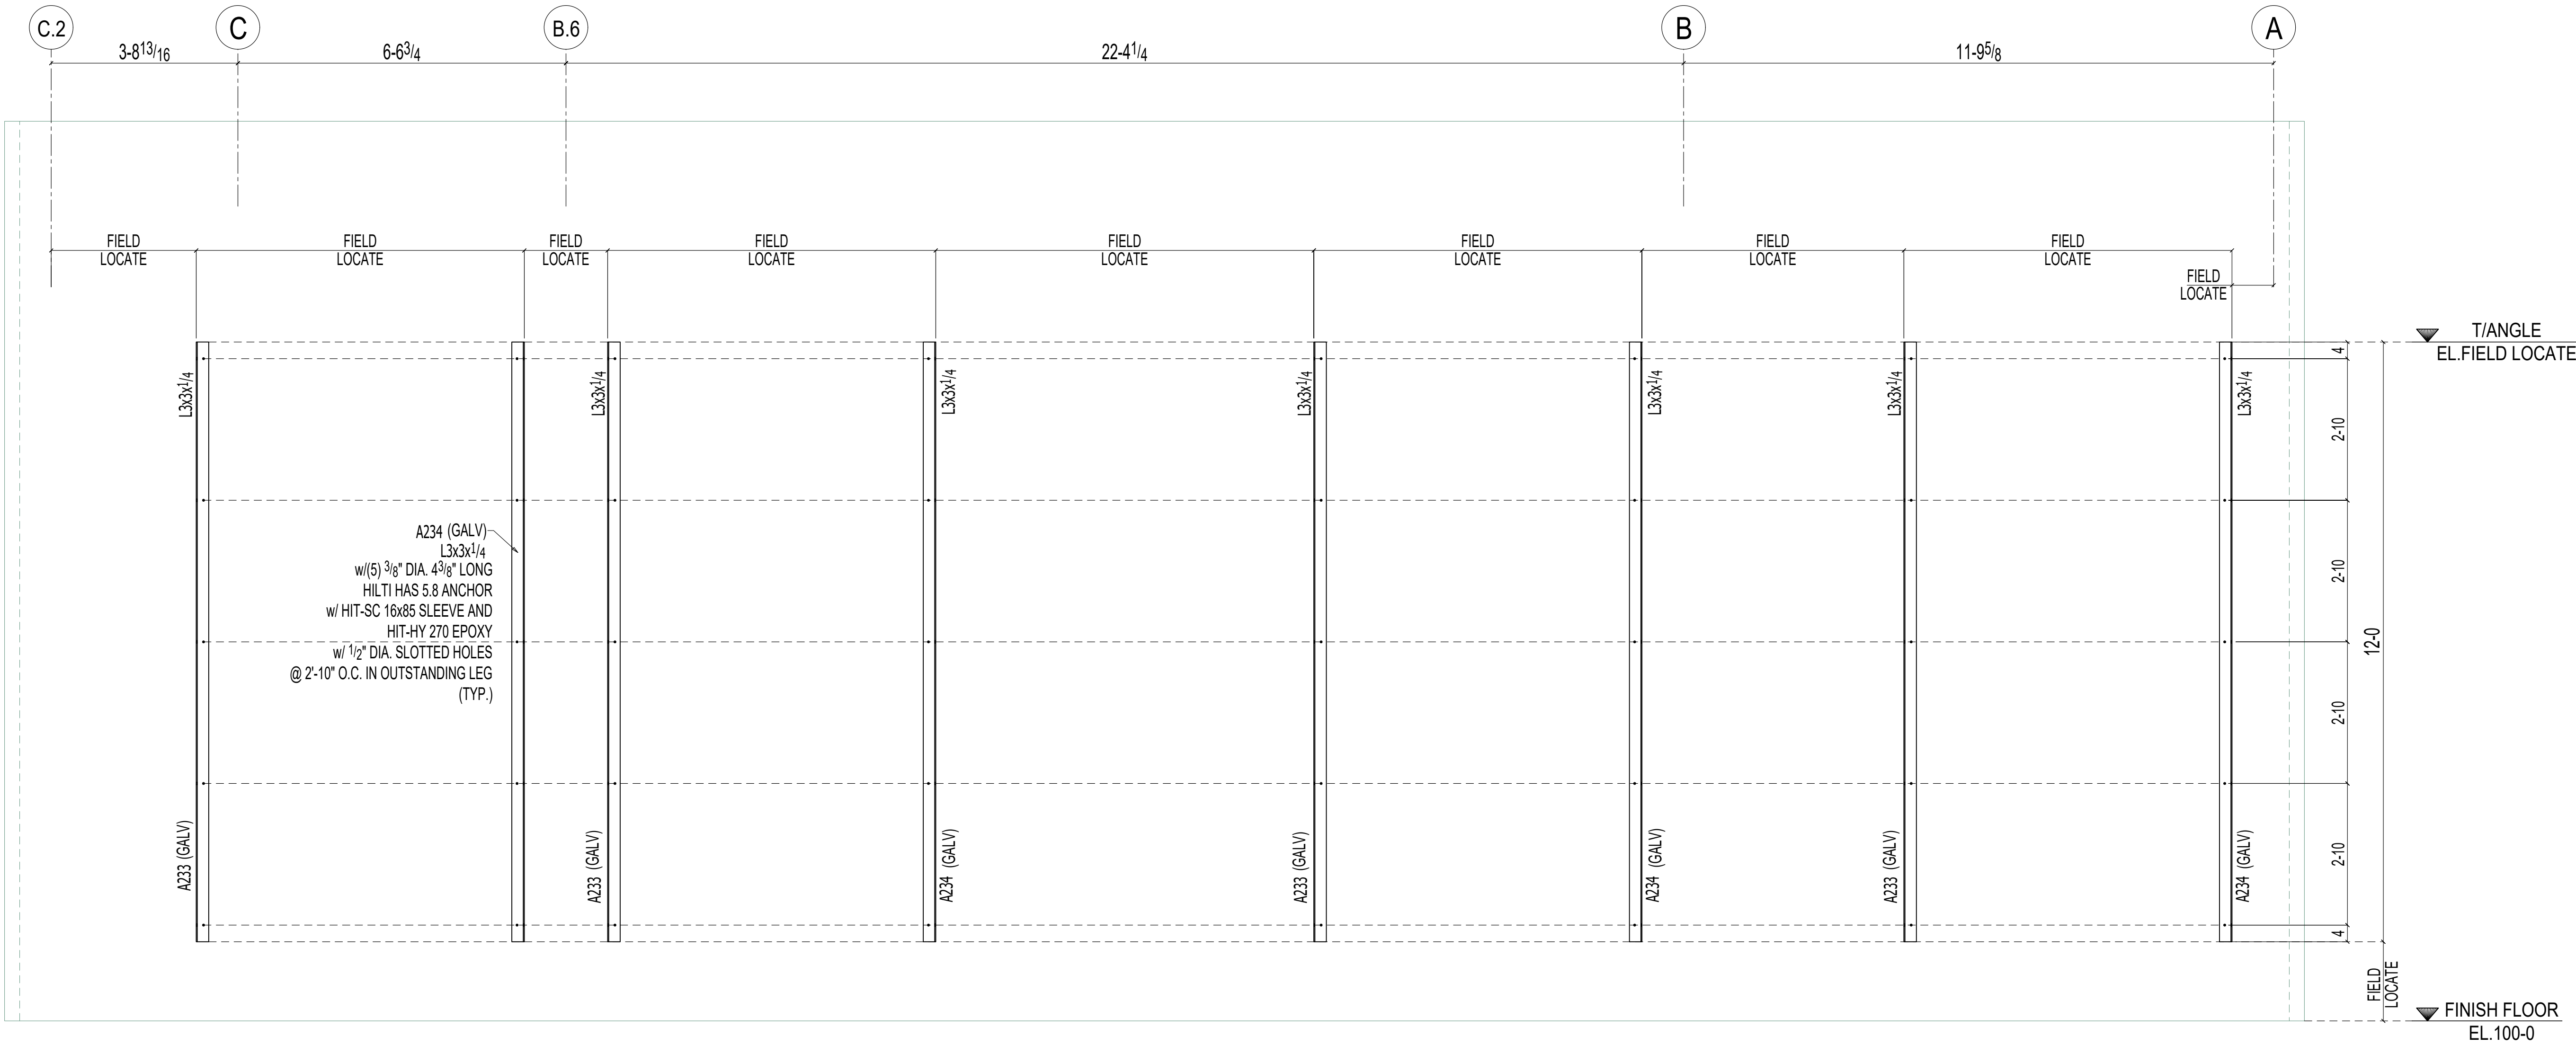

1 SECTION VIEW
E129 (REF. SECTION E3/S-202)

FIELD
USE

* Erection Marks shall be painted on the Left End.				
0	FOR FIELD	08-26-2024	DH	
* All Conn. are Snug-Tight U.N.O.	Rel.	Description:	Date:	By:

DRAWN: AB
Date: 03-25-2024
Checked: GV
Date: 03-26-2024

CERTIFIED
FABRICATOR

3900 INDUSTRIAL AVE
PH#402-438-0241
Fax#402-438-0214

DONNER
STEELWORKS

Customer: *****
Structure: LEE'S SUMMIT - MARKET PLAZA
LEE'S SUMMIT, MO

JOB NO: 1

SHEET NO: E128