
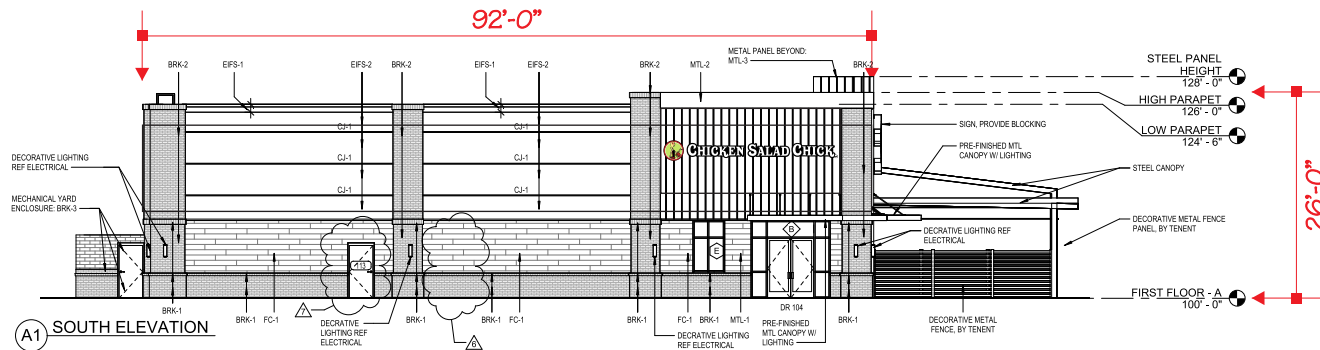


SPECIFICATIONS:

SIGN IS TO BE INDIVIDUALLY LIT LED CHANNEL LETTERS (TO BE FLUSH MOUNTED TO FACADE). LETTERS ARE TO BE ALUMINUM FABRICATED (.040" RETURNS & .040" BACKS) HAVING 3/16" ACRYLIC FACES TRIMMED w/ 1" JEWELITE RETAINER CAP.

COLOR PLACEMENT

FACE COLOR - WHITE ACRYLIC / BLACK
& PRINTED TRANSLUCENT VINYL
TRIM COLOR - BLACK
RETURN COLOR - BLACK
LED COLOR - WHITE

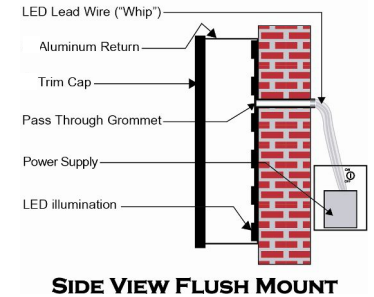

SIGN SIZE SHOWN IS APPROXIMATE

COLORS:

BLACK WHITE PMS 374 PMS 1805 PMS 602 PMS 7507

TYPE FACE:

FONTS:





THIS CUSTOM DESIGN IS THE EXCLUSIVE PROPERTY OF LANG SIGNS, INC. ALL RIGHTS TO ITS USE AND/OR REPRODUCTION ARE RESERVED.
www.langsigns.com PHONE: 770-887-7339
email: graphics@langsigns.com FAX: 770-781-9528

CLIENT: CSC
SALESPERSON: RICHIE ROSEBUSH
DESIGNER: NEIL TANNER

APPROVED BY:
DATE: 8/27/24

FILE: ARTWORK / SALES ART
CHICKEN SALAD CHICK 1020 NW Pryor Rd Lees Summit, MO
SCALE: 1/4"=1'

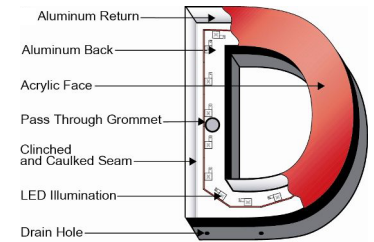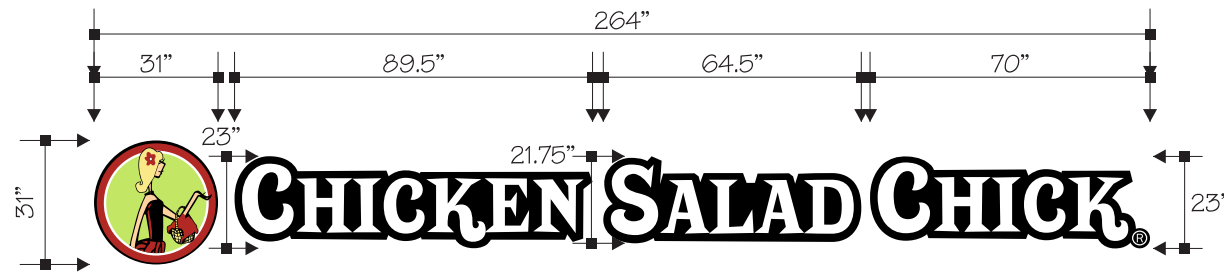


FRONT VIEW

SPECIFICATIONS:


SIGN IS TO BE INDIVIDUALLY LIT LED CHANNEL LETTERS (TO BE FLUSH MOUNTED TO FACADE). LETTERS ARE TO BE ALUMINUM FABRICATED (.040" RETURNS & .040" BACKS) HAVING 3/16" ACRYLIC FACES TRIMMED w/ 1" JEWELITE RETAINER CAP.

COLOR PLACEMENT

FACE COLOR - WHITE ACRYLIC / BLACK
& PRINTED TRANSLUCENT VINYL
TRIM COLOR - BLACK
RETURN COLOR - BLACK
LED COLOR - WHITE

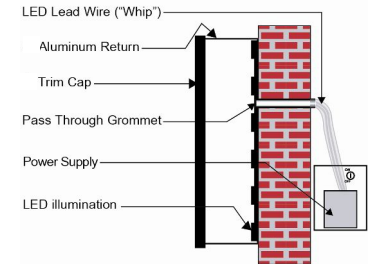

SIDE VIEW FLUSH MOUNT

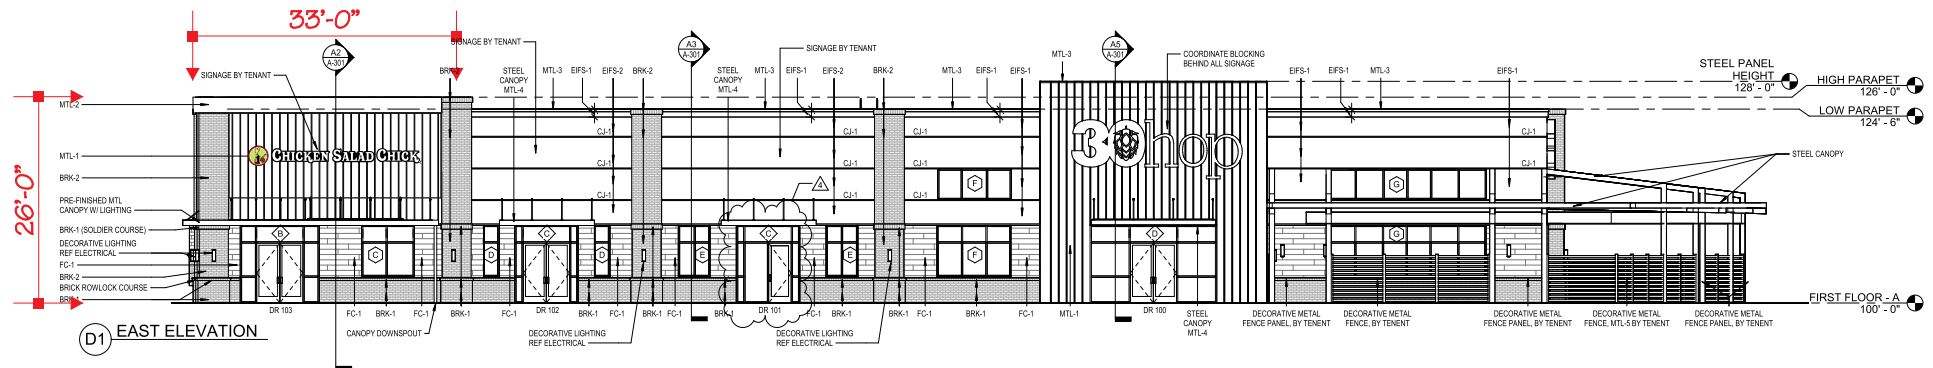

(D1) EAST ELEVATION

SIGN SIZE SHOWN IS APPROXIMATE

COLORS:

BLACK WHITE PMS 374 PMS 1805 PMS 602 PMS 7507

TYPE FACE:

FONTS:




THIS CUSTOM DESIGN IS THE EXCLUSIVE PROPERTY OF LANG SIGNS, INC. ALL RIGHTS TO ITS USE AND/OR REPRODUCTION ARE RESERVED.
www.langsigns.com PHONE: 770-887-7339
email: graphics@langsigns.com FAX: 770-781-9528

CLIENT: CSC
SALESPERSON: RICHIE ROSEBUSH
DESIGNER: NEIL TANNER

APPROVED BY:
DATE: 8/27/24

FILE: ARTWORK / SALES ART
CHICKEN SALAD CHICK 1020 NW Pryor Rd Lees Summit, MO
SCALE: 1/4"=1'


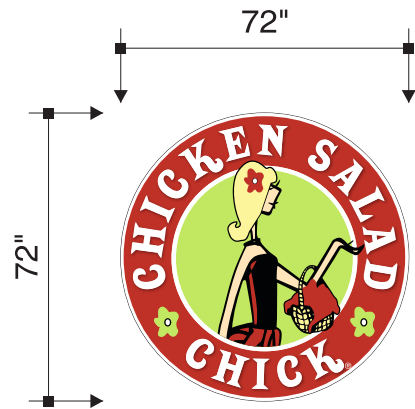


SPECIFICATIONS:

SIGN IS TO BE INDIVIDUALLY LIT LED CHANNEL LETTERS (TO BE MOUNTED ON A 8" RACEWAY). LETTERS ARE TO BE ALUMINUM FABRICATED (.040" RETURNS & .040" BACKS) HAVING 3/16" ACRYLIC FACES TRIMMED w/ 1" JEWELITE RETAINER CAP.

COLOR PLACEMENT

FACE COLOR - WHITE ACRYLIC / BLACK
& PRINTED TRANSLUCENT VINYL
TRIM COLOR - BLACK
RETURN COLOR - BLACK
LED COLOR - WHITE
RACEWAY COLOR - TO MATCH BUILDING

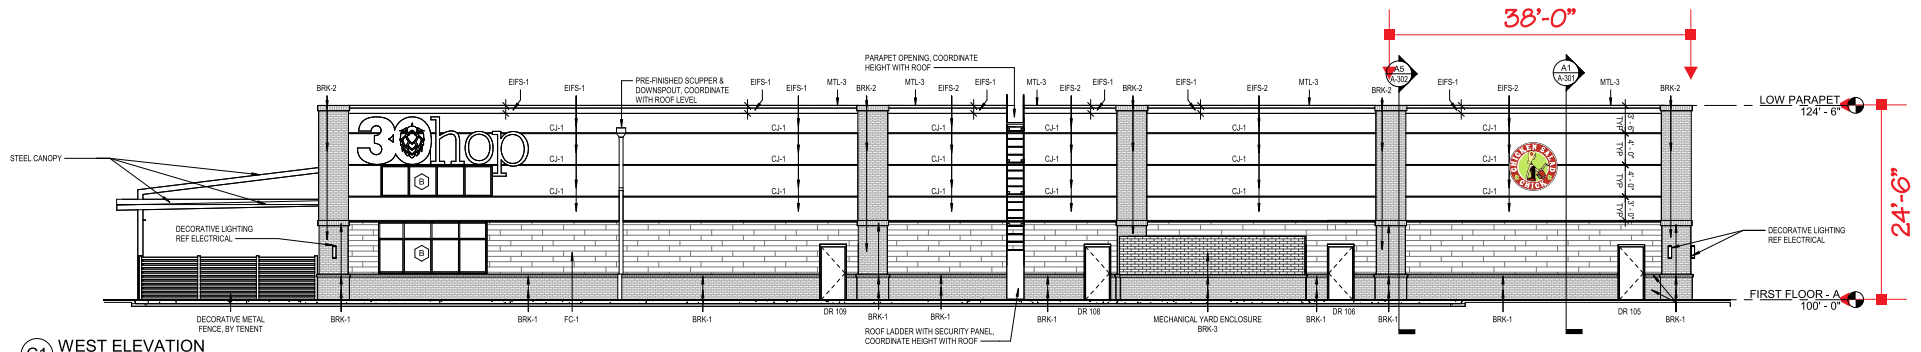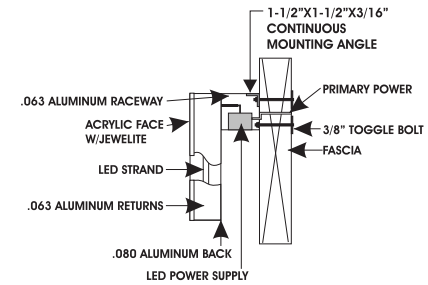

C1 WEST ELEVATION

SIGN SIZE SHOWN IS APPROXIMATE

COLORS:

BLACK WHITE PMS 374 PMS 1805 PMS 602 PMS 7507

TYPE FACE:

FONTS:



THIS CUSTOM DESIGN IS THE EXCLUSIVE PROPERTY OF LANG SIGNS, INC. ALL RIGHTS TO ITS USE AND/OR REPRODUCTION ARE RESERVED.
www.langsigns.com PHONE: 770-887-7339
email: graphics@langsigns.com FAX: 770-781-9528

CLIENT: CSC
SALESPERSON: RICHIE ROSEBUSH
DESIGNER: NEIL TANNER

APPROVED BY:
DATE: 8/27/24

FILE: ARTWORK / SALES ART
CHICKEN SALAD CHICK 1020 NW Pryer Rd Lees Summit, MO
SCALE: 1/4"=1'