
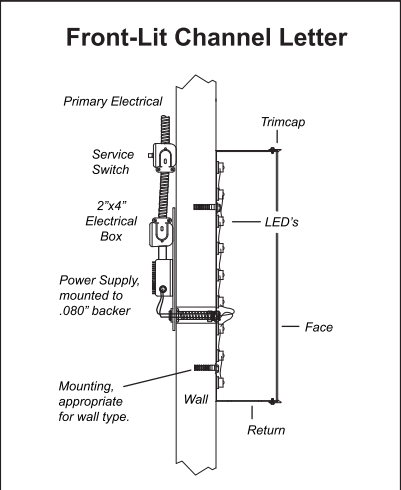


CHANNEL LETTERS • NICK THE GREEK • LEE’S SUMMIT, MO

EAST ELEVATION / FRONT

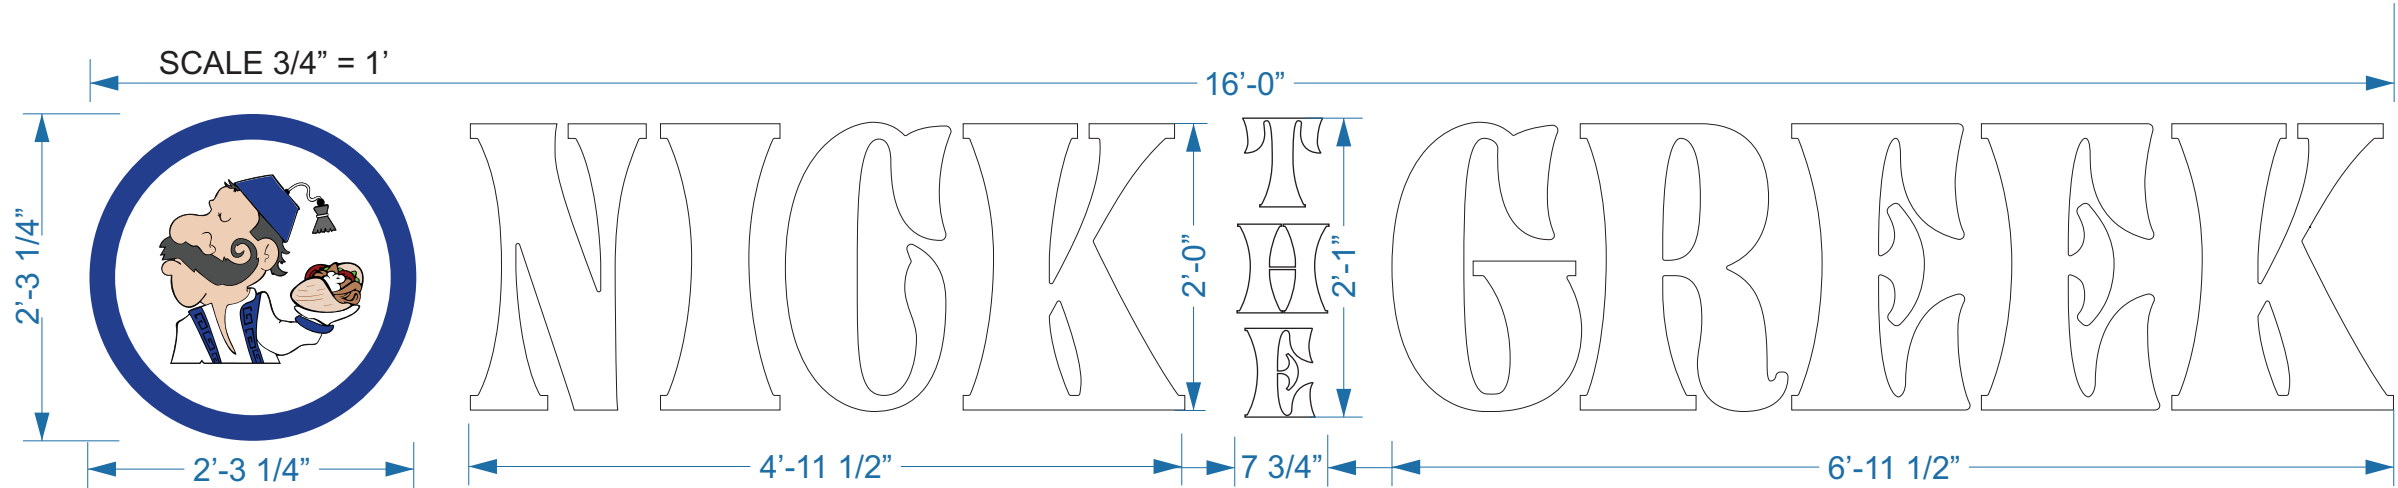

SCOPE OF WORK:
Manufacture and install one (1) set of channel letters.


logo icon channel

Return	4" Deep .040 Pre-Finished Black Aluminum
Back	.063 White Aluminum
Face	.1875 White Acrylic with transulcent digital vinyl print
Trimcap	1" Black
Illumination	White LED Modules


Nick The Greek channel letters

Returns	4" Deep .040 Pre-Finished Black Aluminum
Backs	.063 White Aluminum
Faces	.1875 White Acrylic
Trimcap	1" Black
Illumination	White LED Modules

Bldg facade 600sf
Sign width 16'-0"
Sign height 2'-3 1/4"
Sign area 36.33 sf (6.06%)

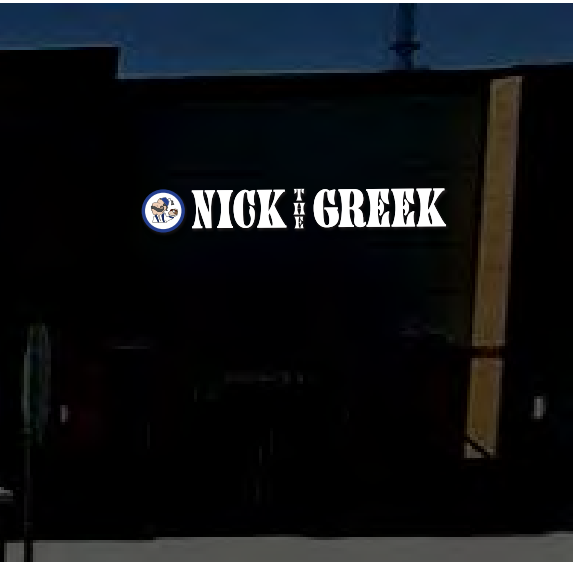



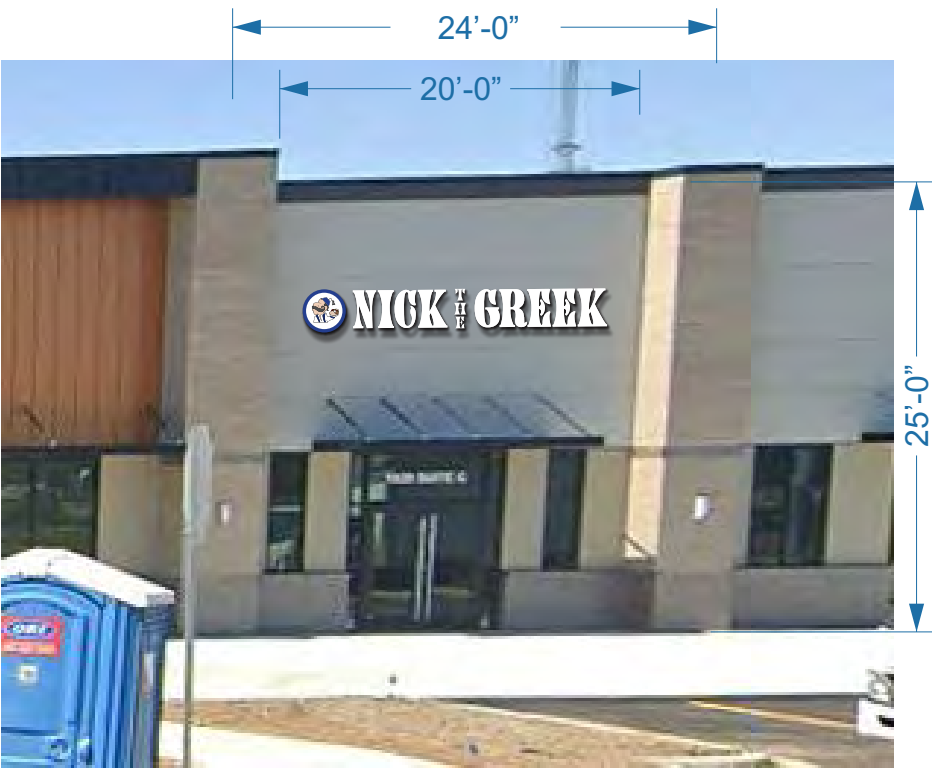

Night View





EAST ELEVATION'

SCALE 3/32" = 1'

 View Sign & Light 10935 Kaw Drive Edwardsville, KS 66111 913 / 529.2010	Client:  Location: 1020 NW Pryor Rd, Suite C Lee's Summit, MO 64081	Last Revision: 11/04/2024 Drawing #: Nick The Greek LeesSummit 1124	<ul style="list-style-type: none">----- Client Approval----- Landlord Approval	Sales Rep: DV Designer: MP  
---	---	---------------------------------------------------------------------------------------------	---	---

CHANNEL LETTERS • NICK THE GREEK • LEE’S SUMMIT, MO

WEST ELEVATION / BACK

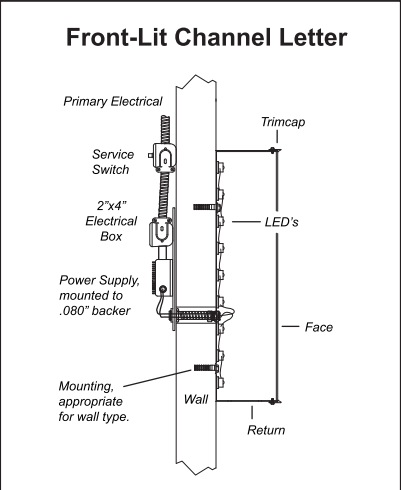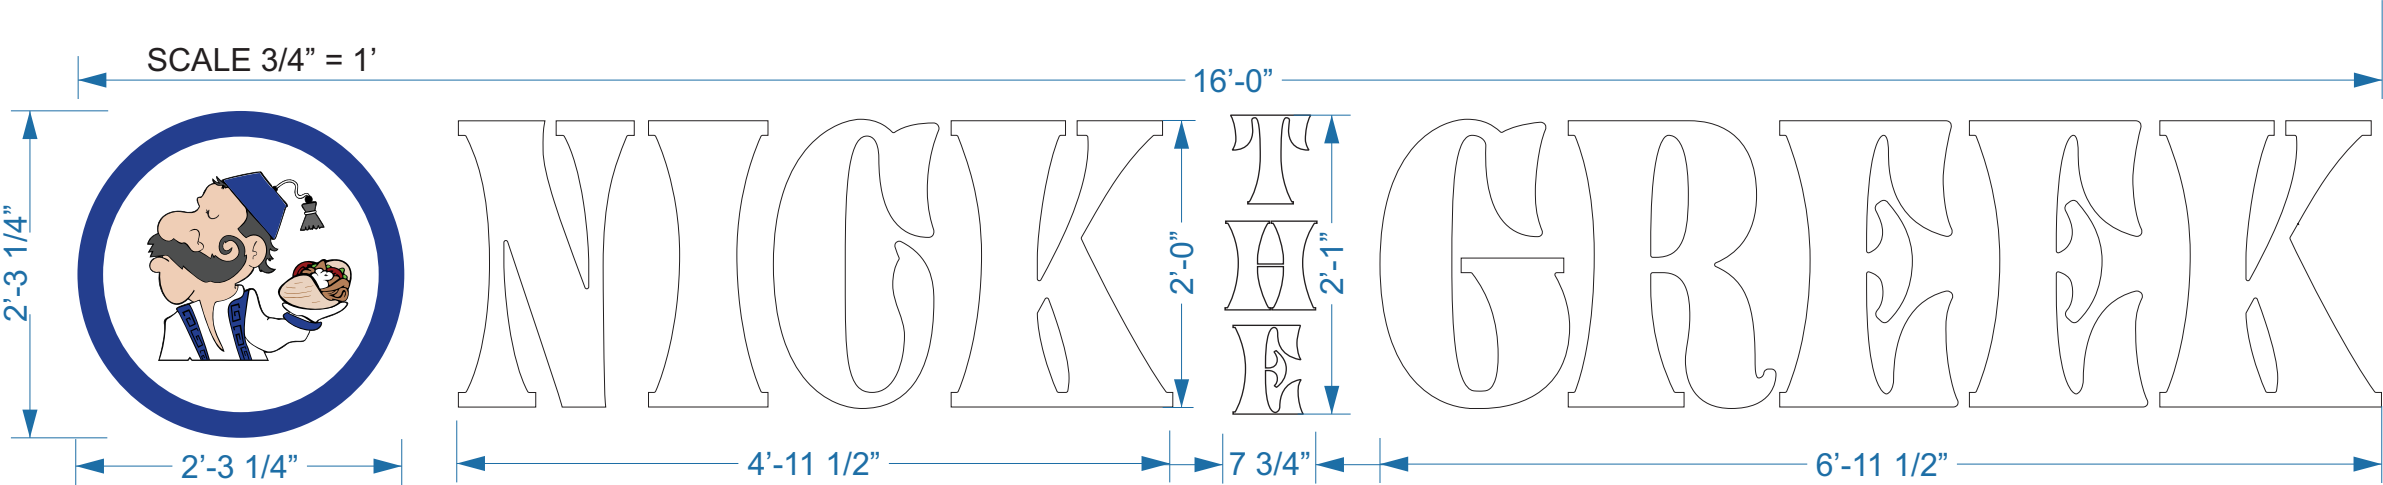

SCOPE OF WORK:

Manufacture and install one (1) set of channel letters.


logo icon channel

Return	4" Deep .040 Pre-Finished Black Aluminum
Back	.063 White Aluminum
Face	.1875 White Acrylic with transulcent digital vinyl print
Trimcap	1" Black
Illumination	White LED Modules

Nick The Greek channel letters

Returns	4" Deep .040 Pre-Finished Black Aluminum
Backs	.063 White Aluminum
Faces	.1875 White Acrylic
Trimcap	1" Black
Illumination	White LED Modules

Bldg facade 600sf
Sign width 16'-0"
Sign height 2'-3 1/4"
Sign area 36.33 sf (6.06%)

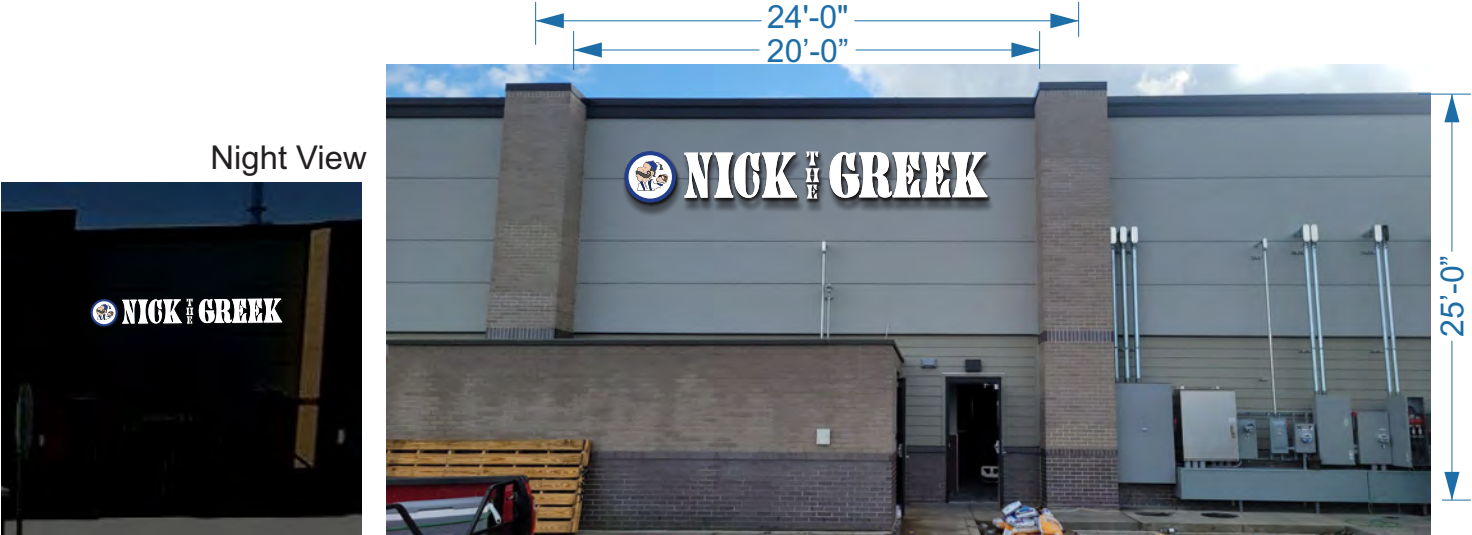

Night View

WEST ELEVATION'

SCALE 1/8" = 1'



View Sign & Light

10935 Kaw Drive
Edwardsville, KS 66111
913 / 529.2010

Client:



Location:

1020 NW Pryor Rd, Suite C
Lee's Summit, MO 64081

Last Revision: 11/05/2024

Drawing #:
Nick The Greek LeesSummit 1124

- Client Approval
- Landlord Approval

Sales Rep:
DV
Designer:
MP

