


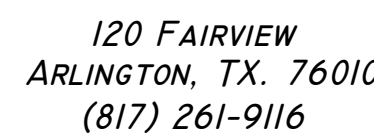


D ISSUE DATES


CONSULTANTS



14 West 3rd Street Suite 100
Kansas City, MO 64105
(P) 816.421.0707
(F) 816.421.9291

Consulting Engineers, L.L.C.
311 E. 11th Avenue
North Kansas City, MO 64116
Ph: (816) 421-4232
Fax: (816) 421-1956

 

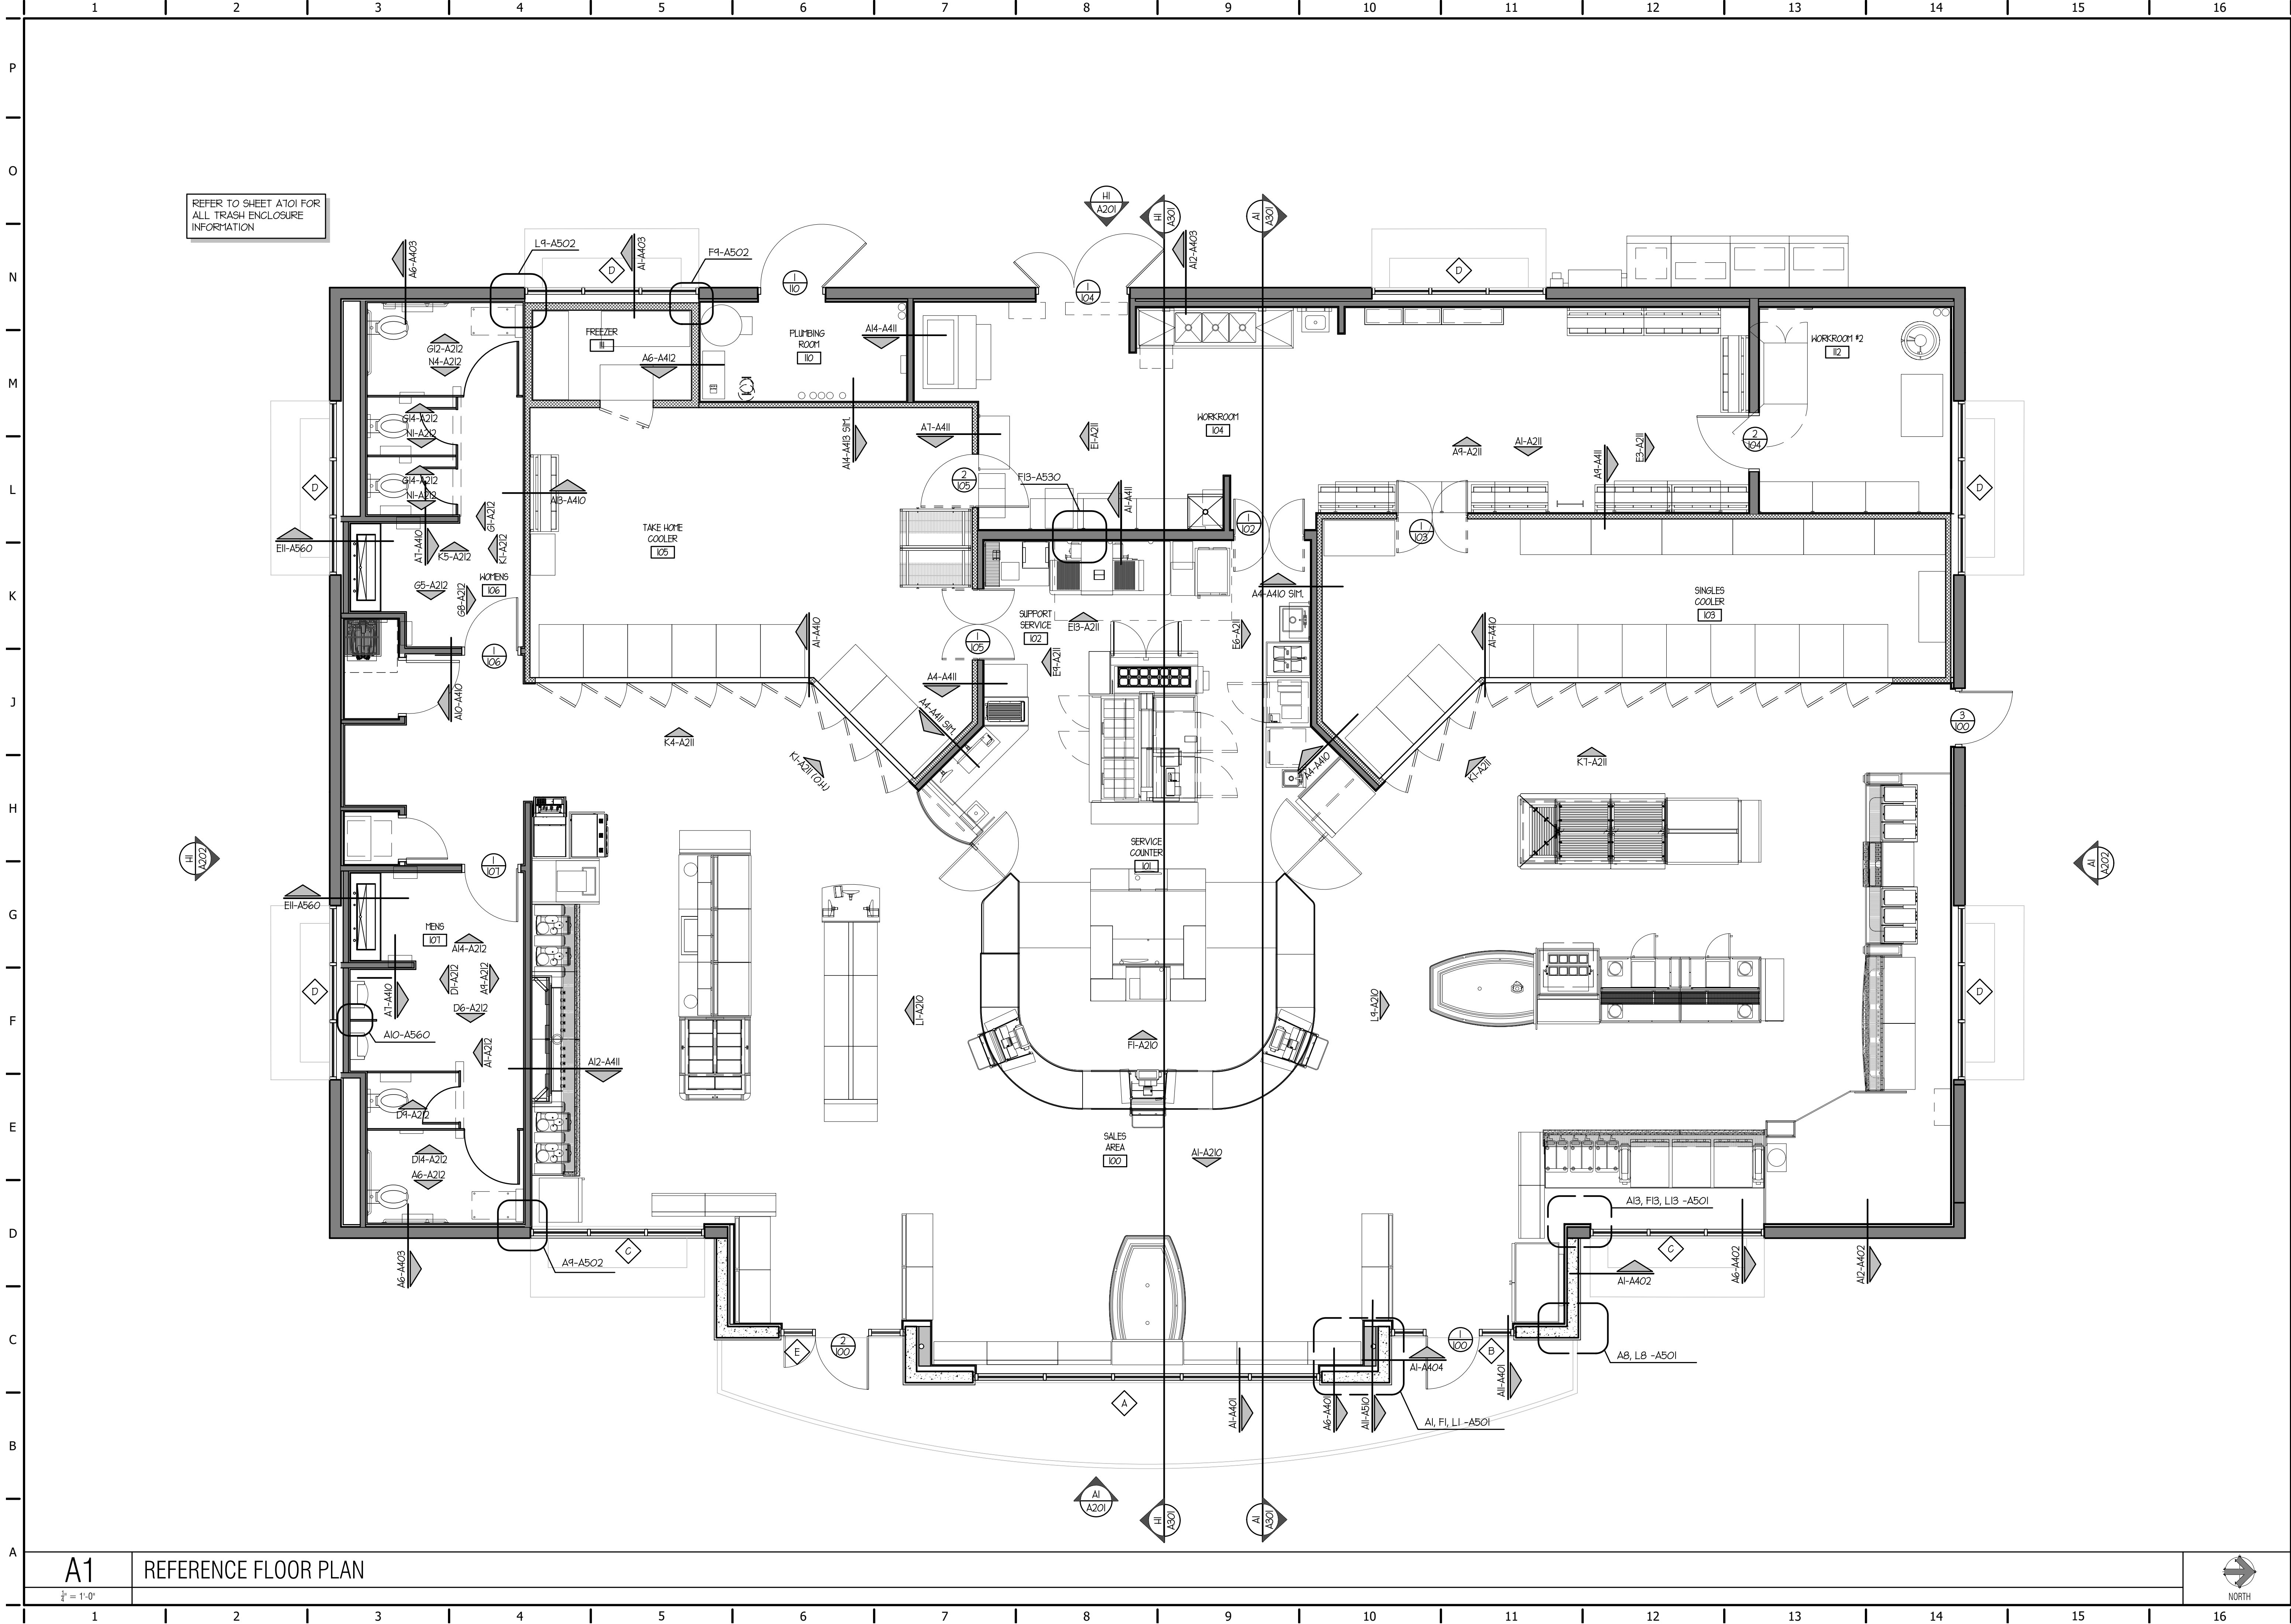

REFER TO SHEET A101 FOR ALL TRASH ENCLOSURE INFORMATION

DANIEL L. LICKEL

NUMBER A-200101063

ARCHITECT

SIGNATURE DATE: 11/25/2024

LICKEL

ARCHITECTURE

15200 Midland Drive
Shawnee, KS 66217
(7) 913.389.7888

QuikTrip No. 0183R

1001 SW BLUE PARKWAY
LEE'S SUMMIT, MISSOURI

QT

© QUICKTRIP CORPORATION 2011
ALL RIGHTS RESERVED FOR REPRODUCTION, DISTRIBUTION OR SALE IN WHOLE OR IN PART, BY ANY MEANS OR MANNER.

PROTOTYPE	P-120
DIVISION	KANSAS CITY
VERSION	G3SE
DATE	11-01-2024


REV	DATE	DESCRIPTION
ORIGINAL ISSUE DATE: 11/25/2024		

SHEET TITLE:

REFERENCE FLOOR PLAN

SHEET NUMBER:

A101

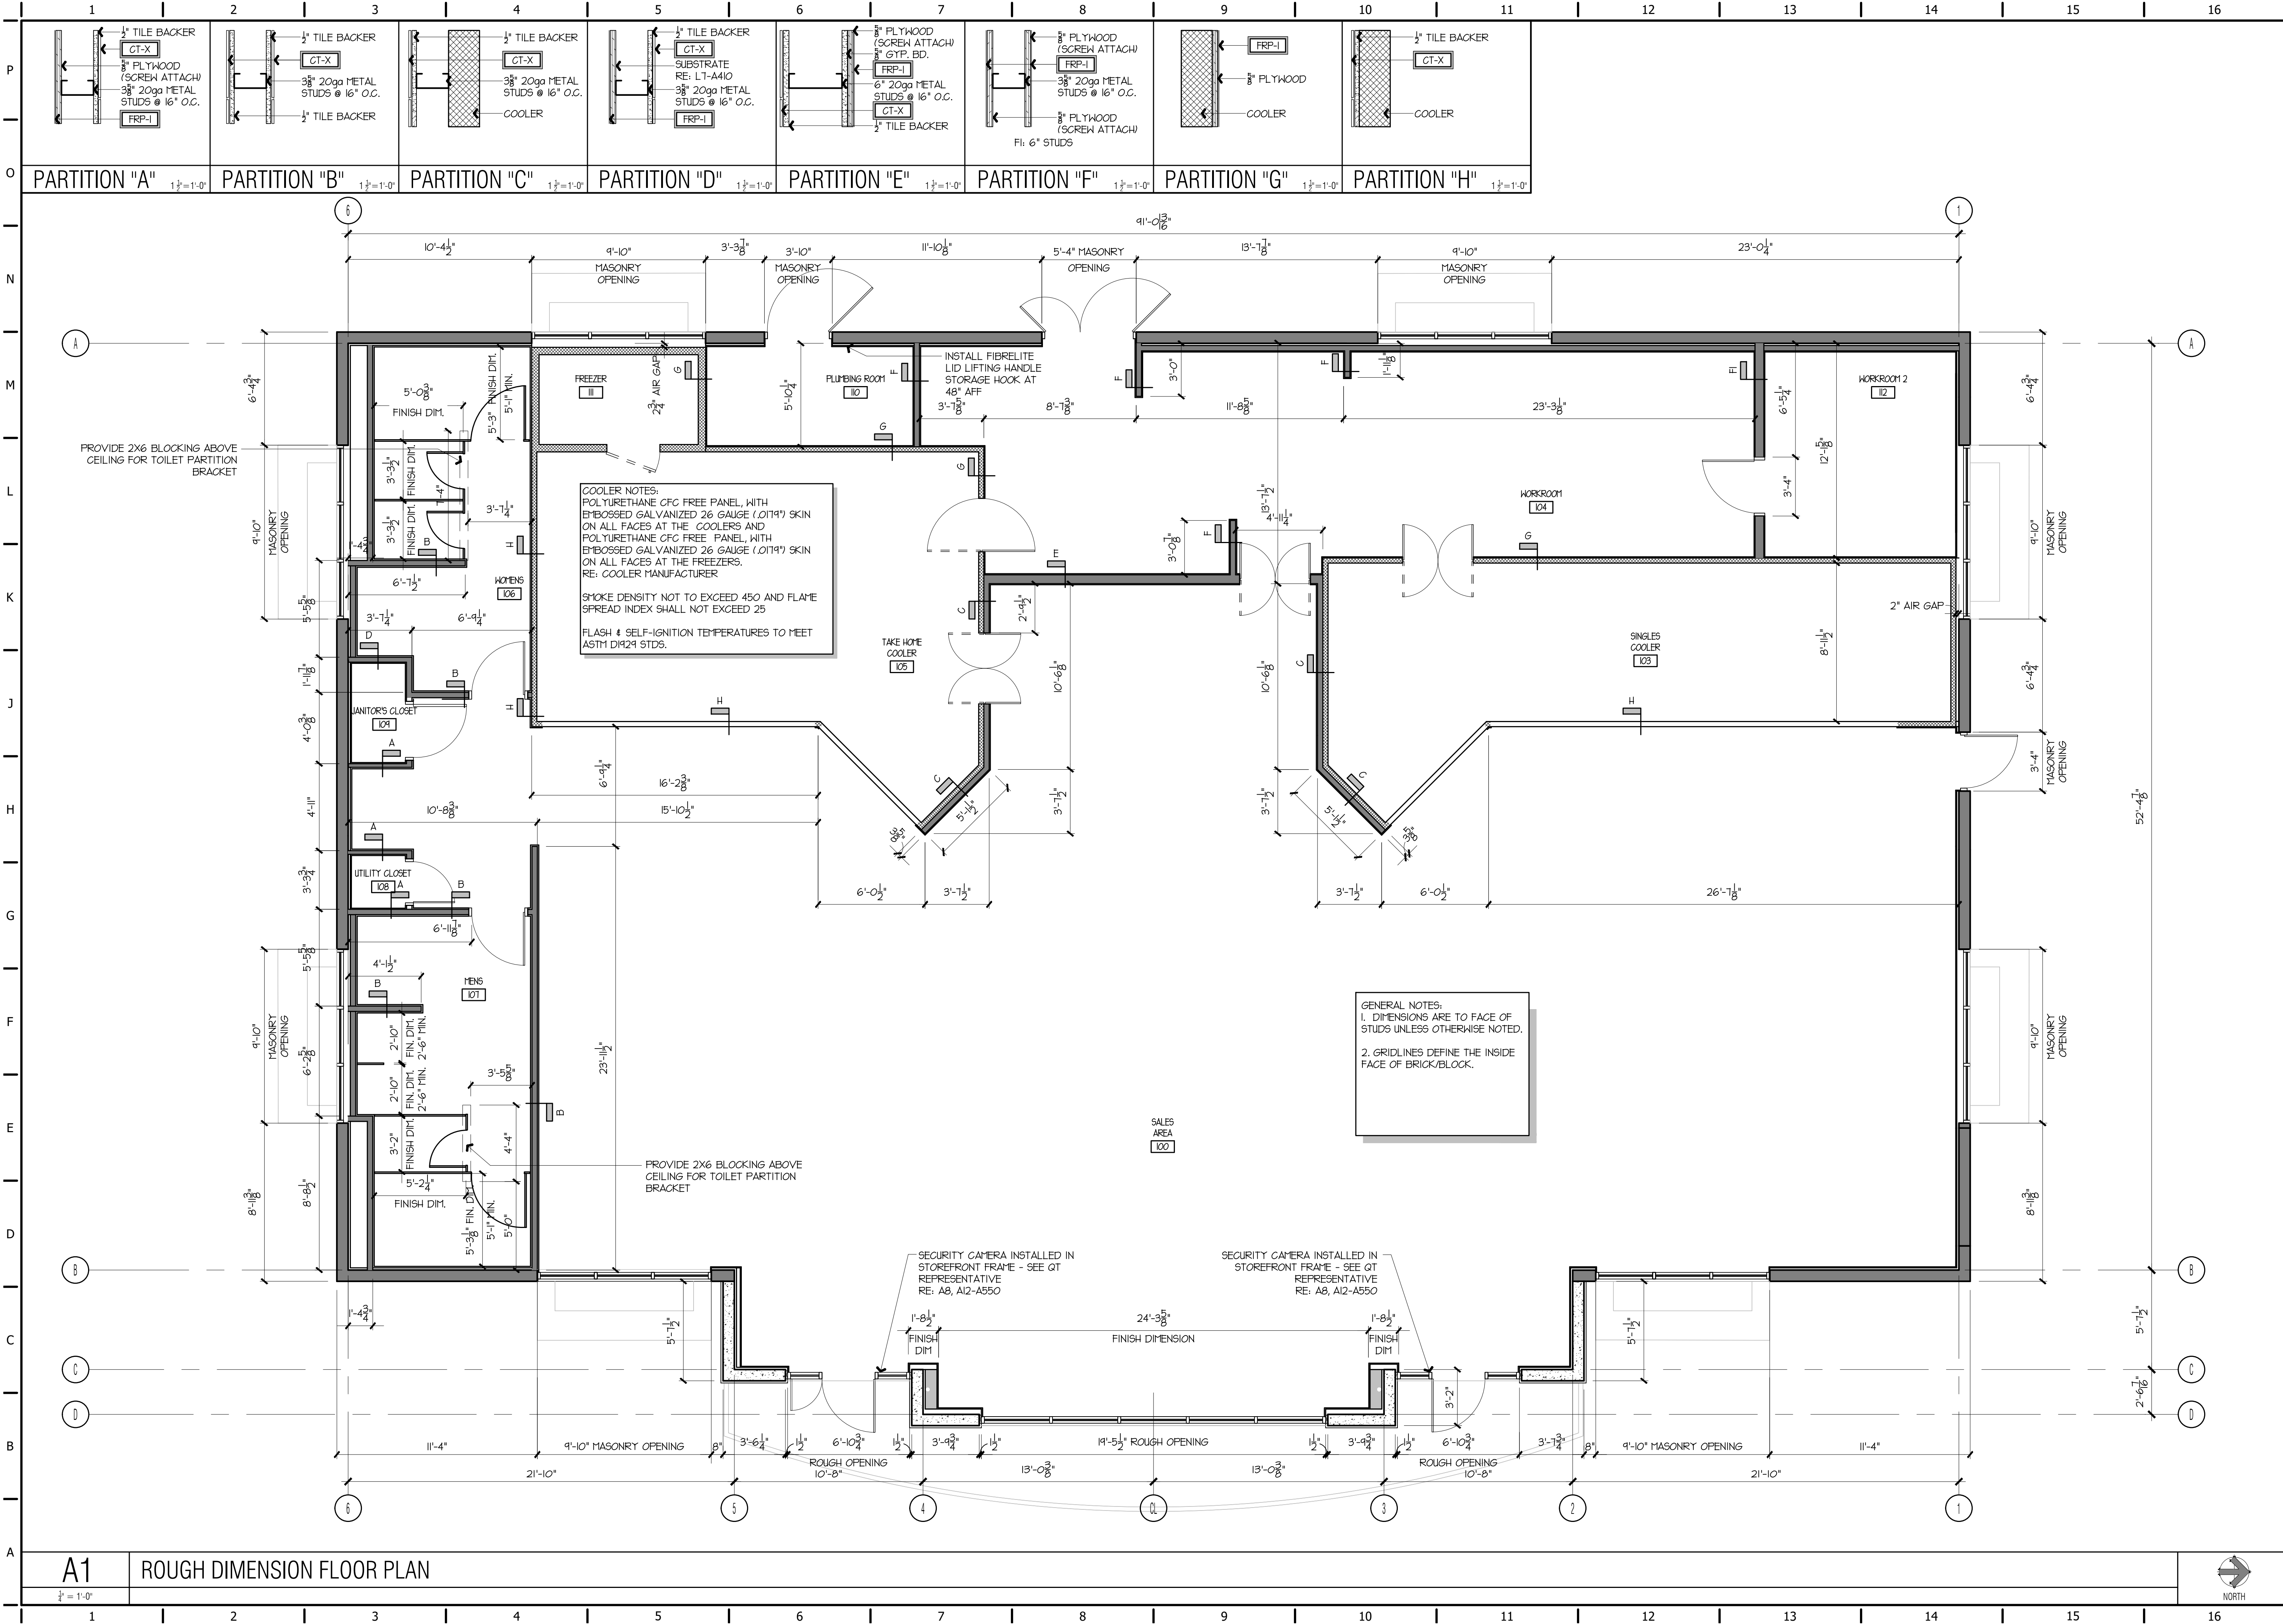

STATE OF MISSOURI

DANIEL LICKEL ARCHITECT

NUMBER A-200101065

SIGNATURE DATE: 11/25/2024

LICKEL ARCHITECTURE

15200 Midland Drive
Shawnee, KS 66217
(713) 389-7888

QuikTrip No. 0183R

1001 SW BLUE PARKWAY
LEE'S SUMMIT, MISSOURI

© QUICKTRIP CORPORATION 2011
ALL INFORMATION IS FOR INFORMATIONAL PURPOSES ONLY. DISTRIBUTION OF THIS DRAWING OR IN PART, IS STRICTLY PROHIBITED.

PROTOTYPE	P-120
DIVISION	KANSAS CITY
VERSION	G3SE
DATE	11-01-2024


REV	DATE	DESCRIPTION
ORIGINAL ISSUE DATE: 11/25/2024		

SHEET TITLE:

ROUGH DIMENSION FLOOR PLAN

SHEET NUMBER:

A110

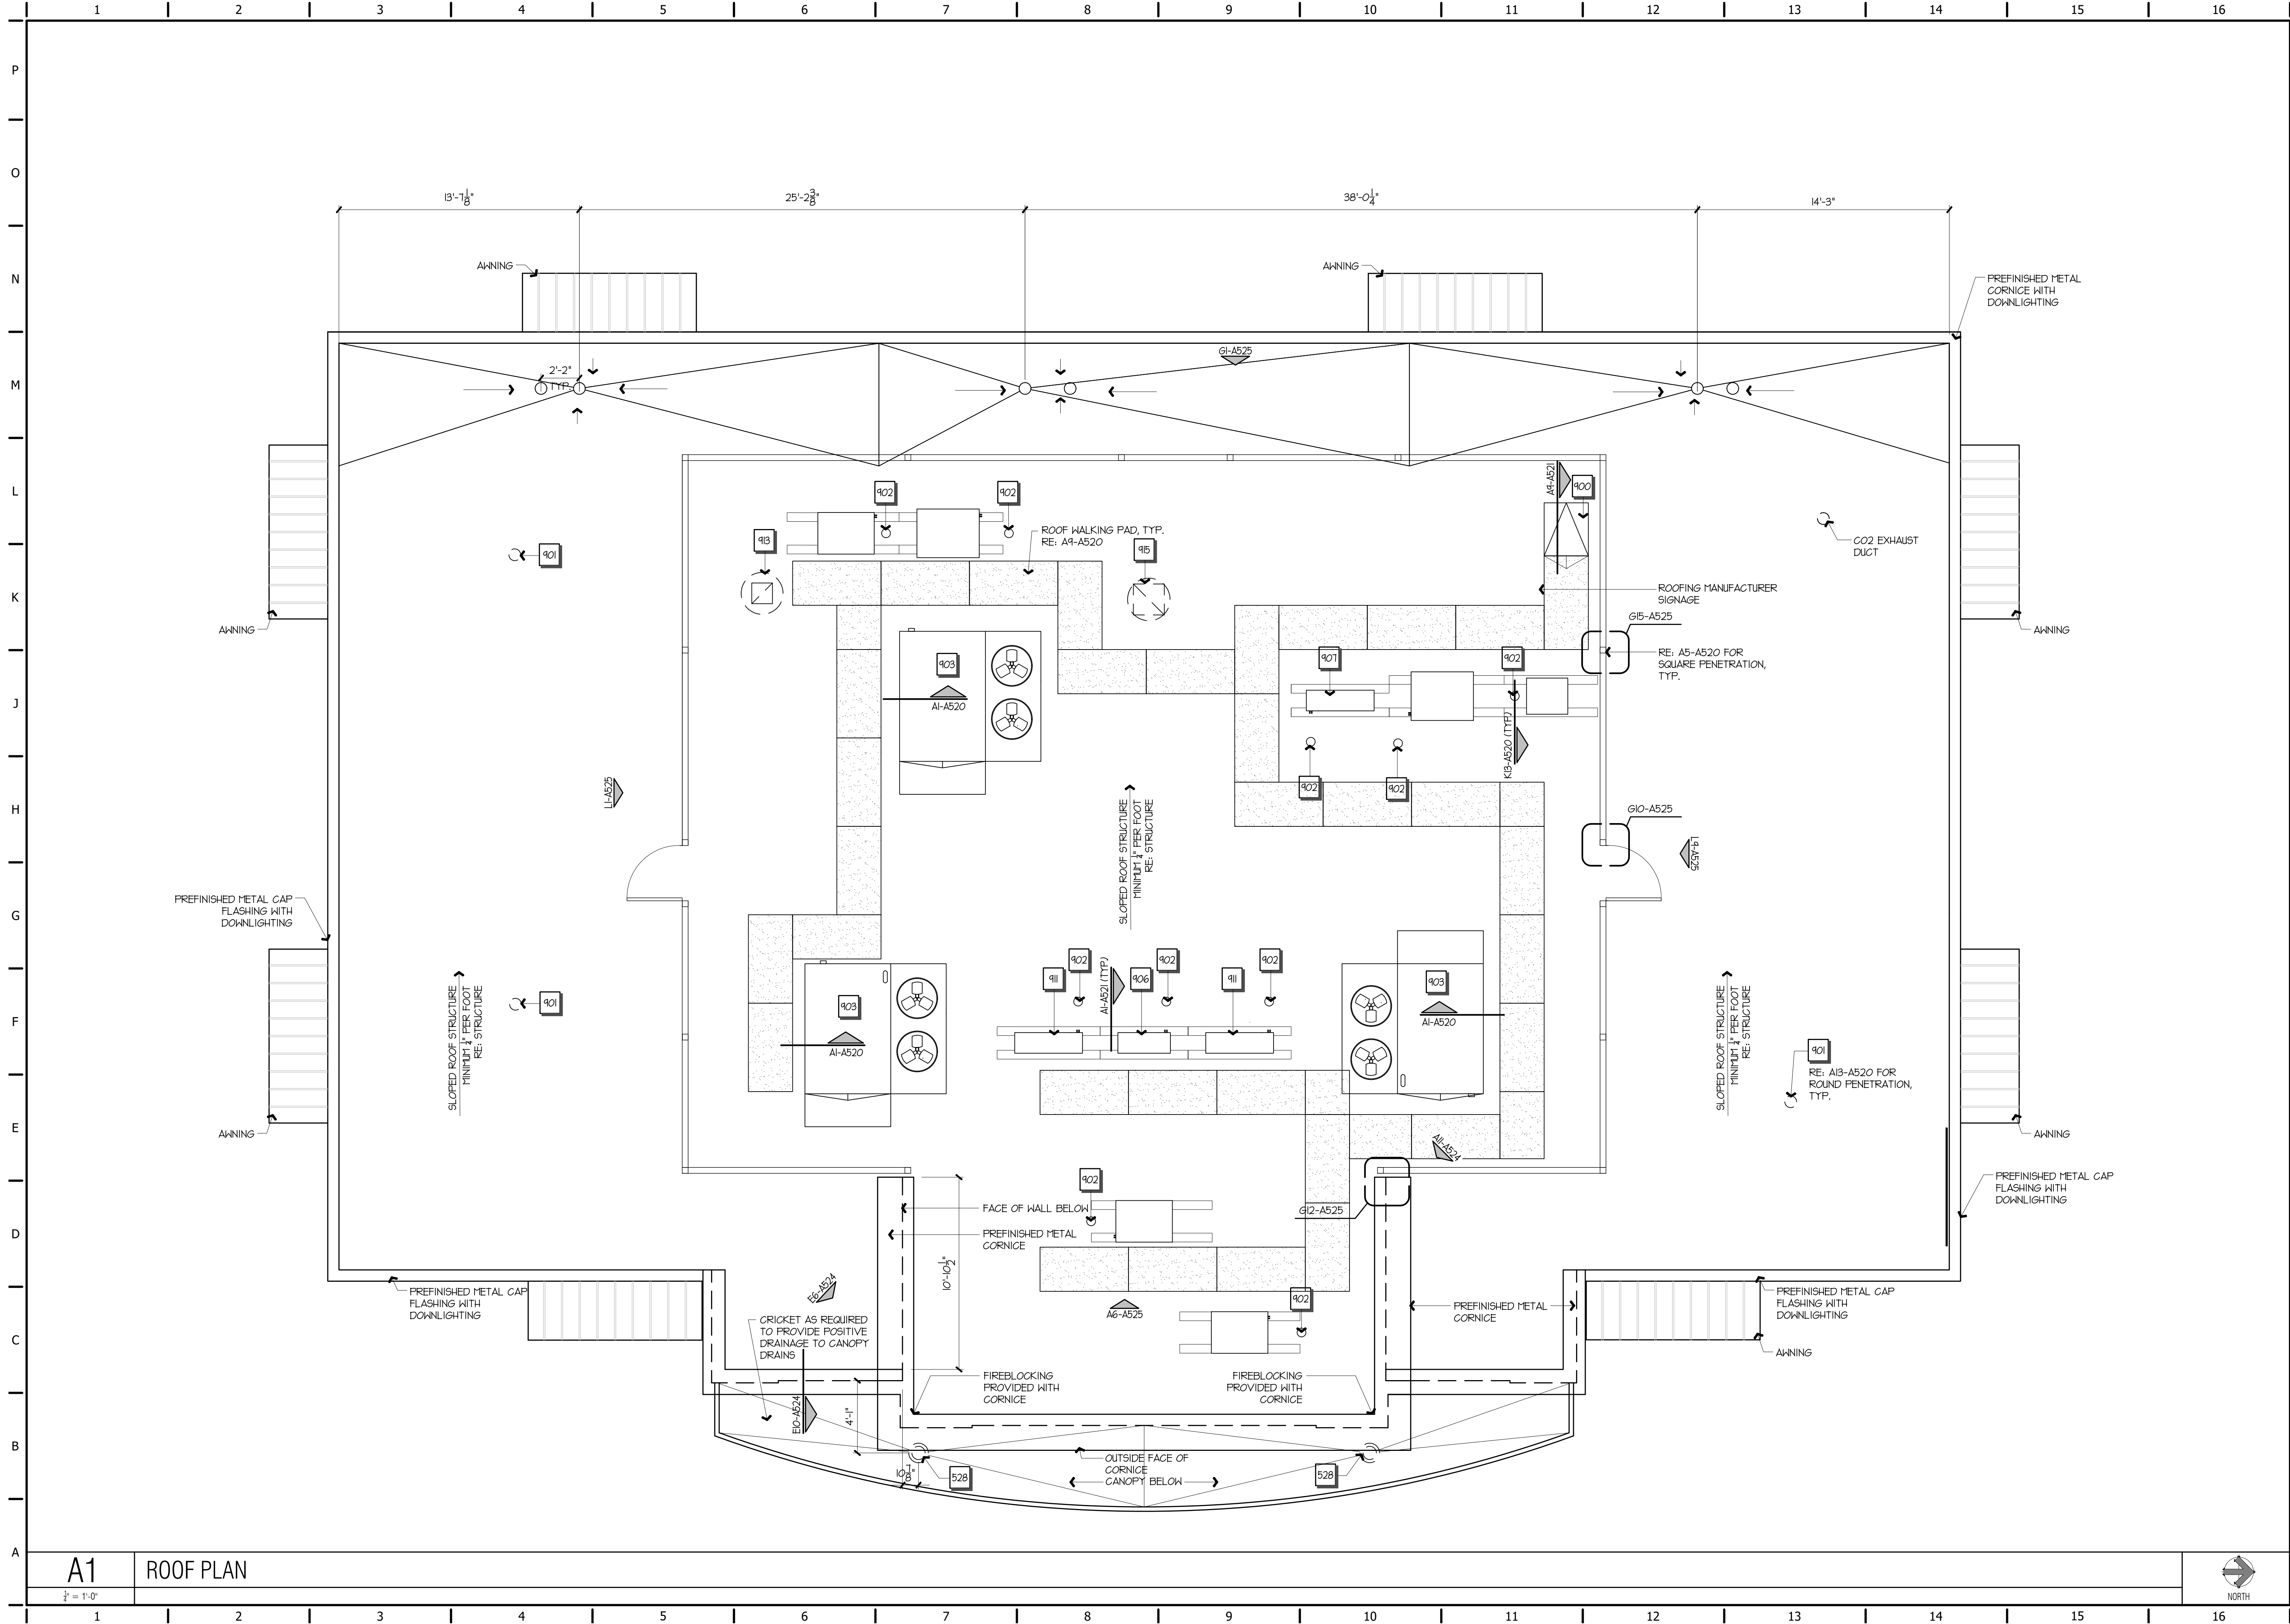

DANIEL LICKEL

NUMBER
A-200101065

ARCHITECT

SIGNATURE DATE: 11/25/2024

LICKEL

ARCHITECTURE

15200 Midland Drive
Shawnee, KS 66217
(785) 913.389.7888

QuikTrip No. 0183R

1001 SW BLUE PARKWAY
LEE'S SUMMIT, MISSOURI

QT

© QUIKTRIP CORPORATION 2011
ALL RIGHTS RESERVED. NO REPRODUCTION, PUBLICATION, DISTRIBUTION OR SALE IN WHOLE OR IN PART, IS STRICTLY FORBIDDEN.

PROTOTYPE	P-120
DIVISION	KANSAS CITY
VERSION	G3SE
DATE	11-01-2024

REV	DATE	DESCRIPTION


ORIGINAL ISSUE DATE: 11/25/2024

SHEET TITLE:

ROOF PLAN

SHEET NUMBER:


A130

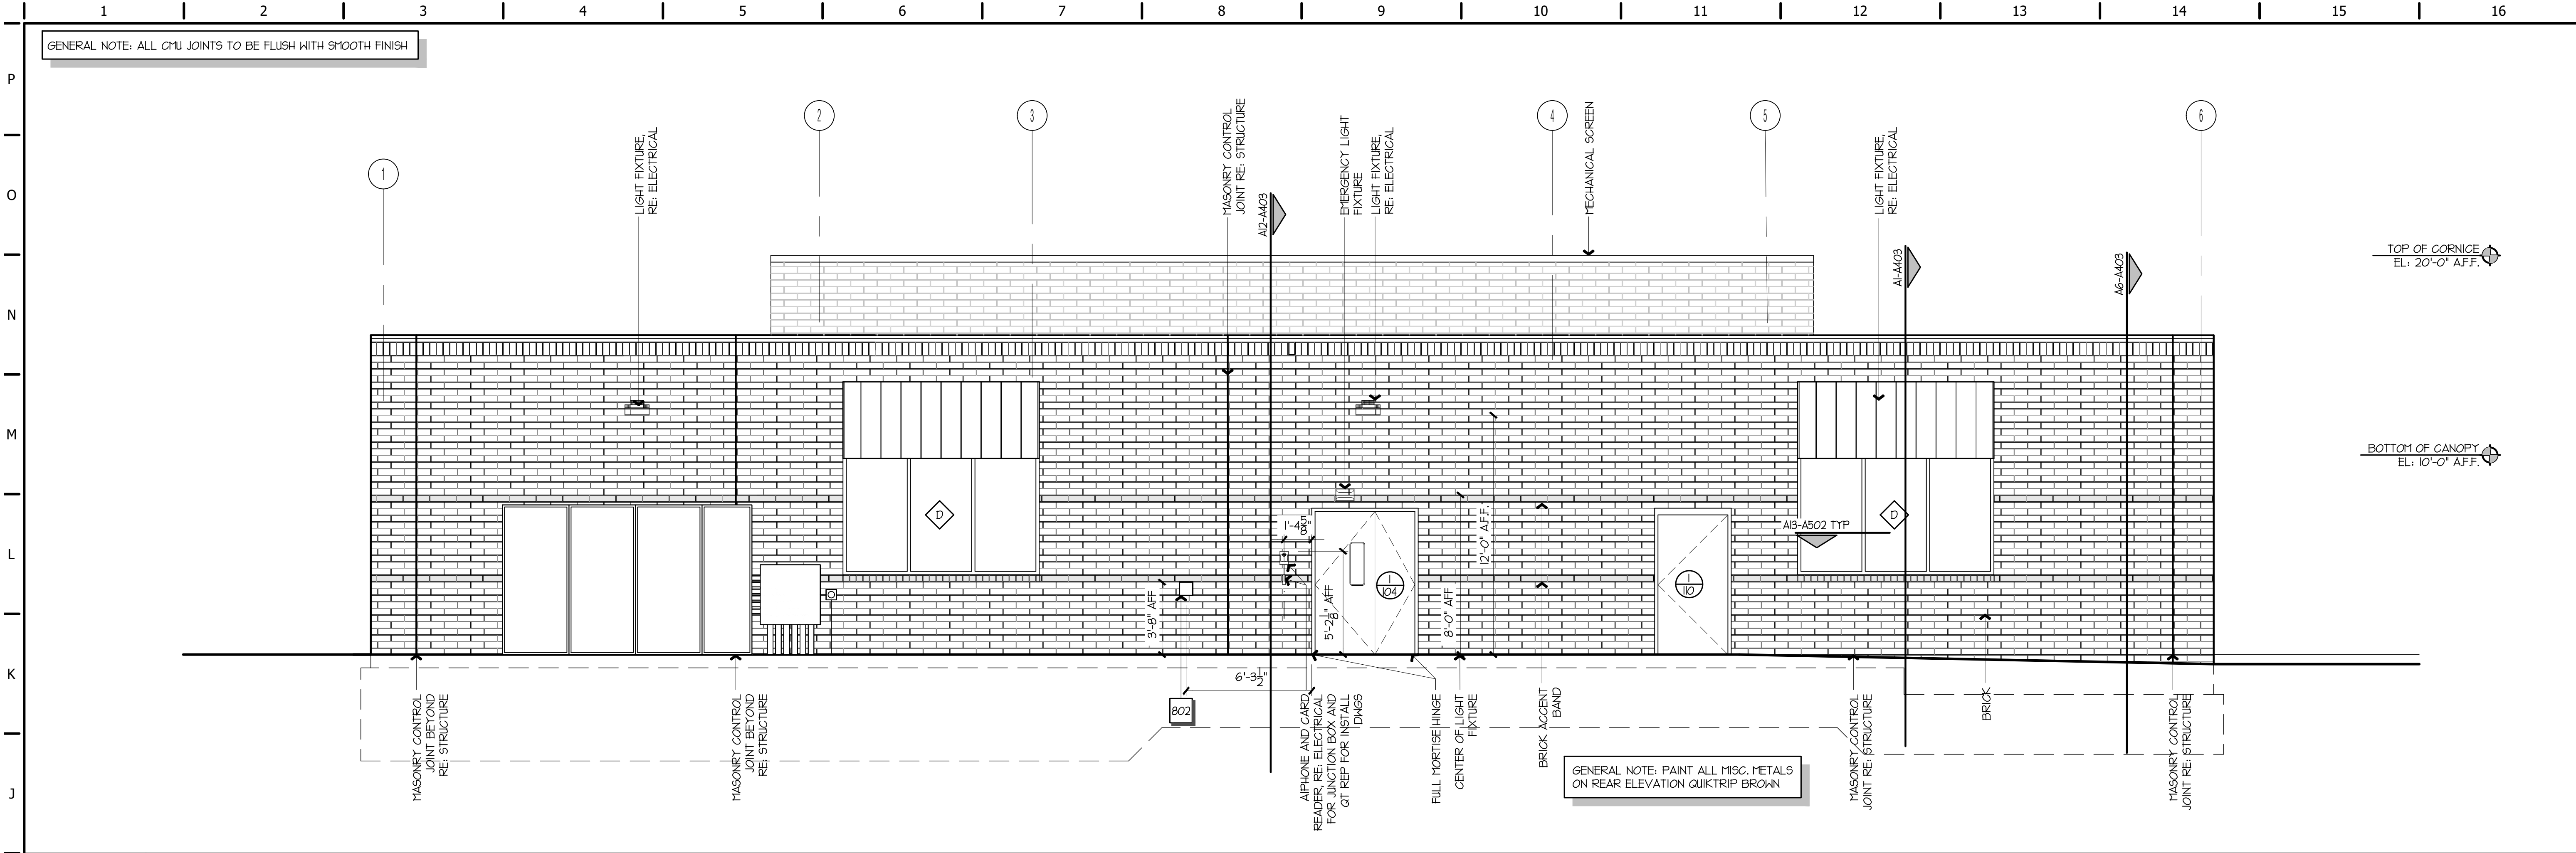

H1 REAR ELEVATION

1/4" = 1'-0"

A1-A101

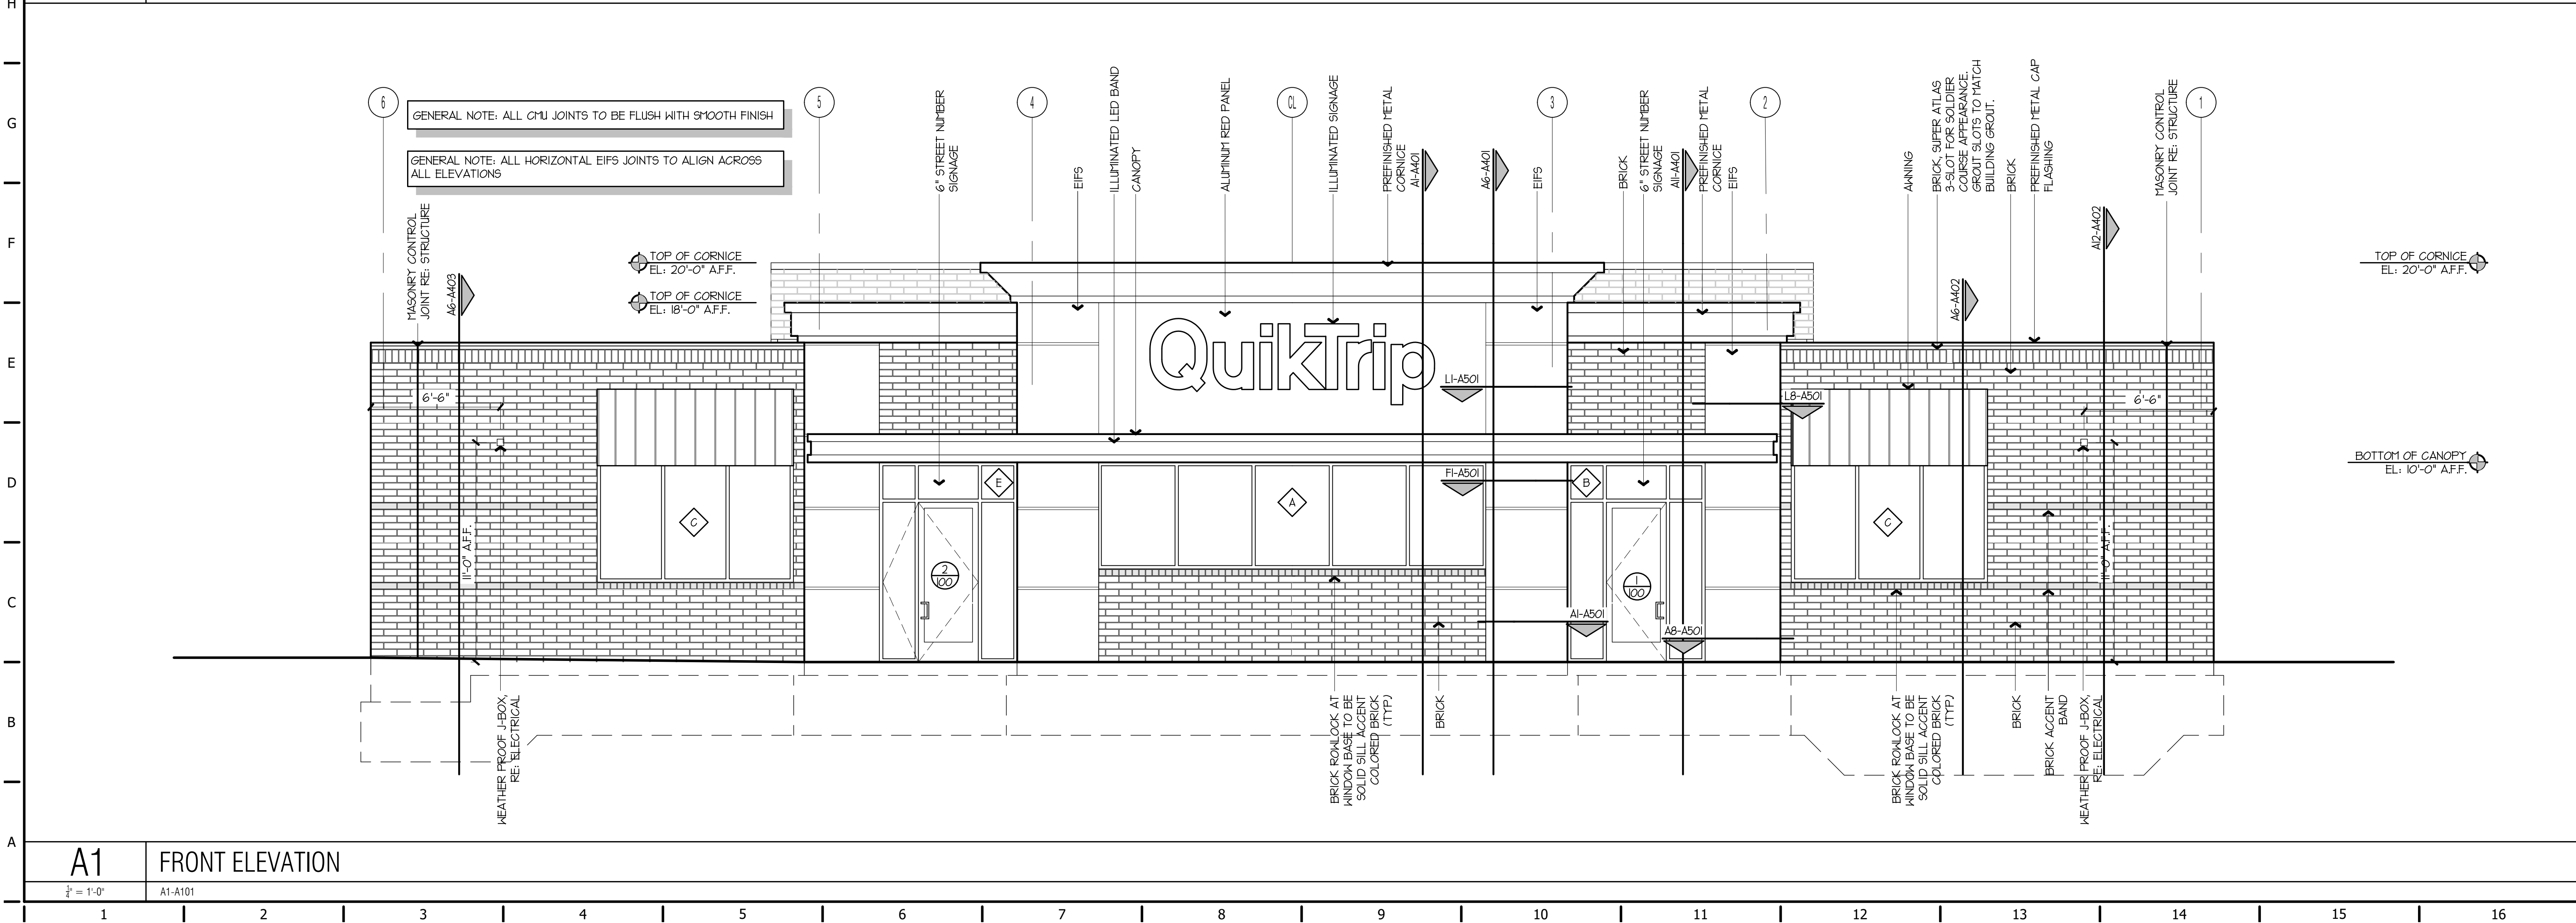

A1 FRONT ELEVATION

1/4" = 1'-0"

A1-A101

STATE OF MISSOURI
DANIEL LICKEL
NUMBER A-2001010659
ARCHITECT

SIGNATURE DATE: 11/25/2024

LICKEL
ARCHITECTURE

15200 Midland Drive
Shawnee, KS 66217
(7) 913.389.7888

QuikTrip No. 0183R

1001 SW BLUE PARKWAY
LEE'S SUMMIT, MISSOURI

QT

© QUIKTRIP CORPORATION 2011
ALL RIGHTS RESERVED. NO REPRODUCTION, PUBLICATION, DISTRIBUTION OR SALE IN WHOLE OR IN PART, IS EXPRESSLY FORBIDDEN.

PROTOTYPE	P-120
DIVISION	KANSAS CITY
VERSION	G3SE
DATE	11-01-2024

REV	DATE	DESCRIPTION


ORIGINAL ISSUE DATE: 11/25/2024

SHEET TITLE:

EXTERIOR ELEVATIONS

SHEET NUMBER:


A201

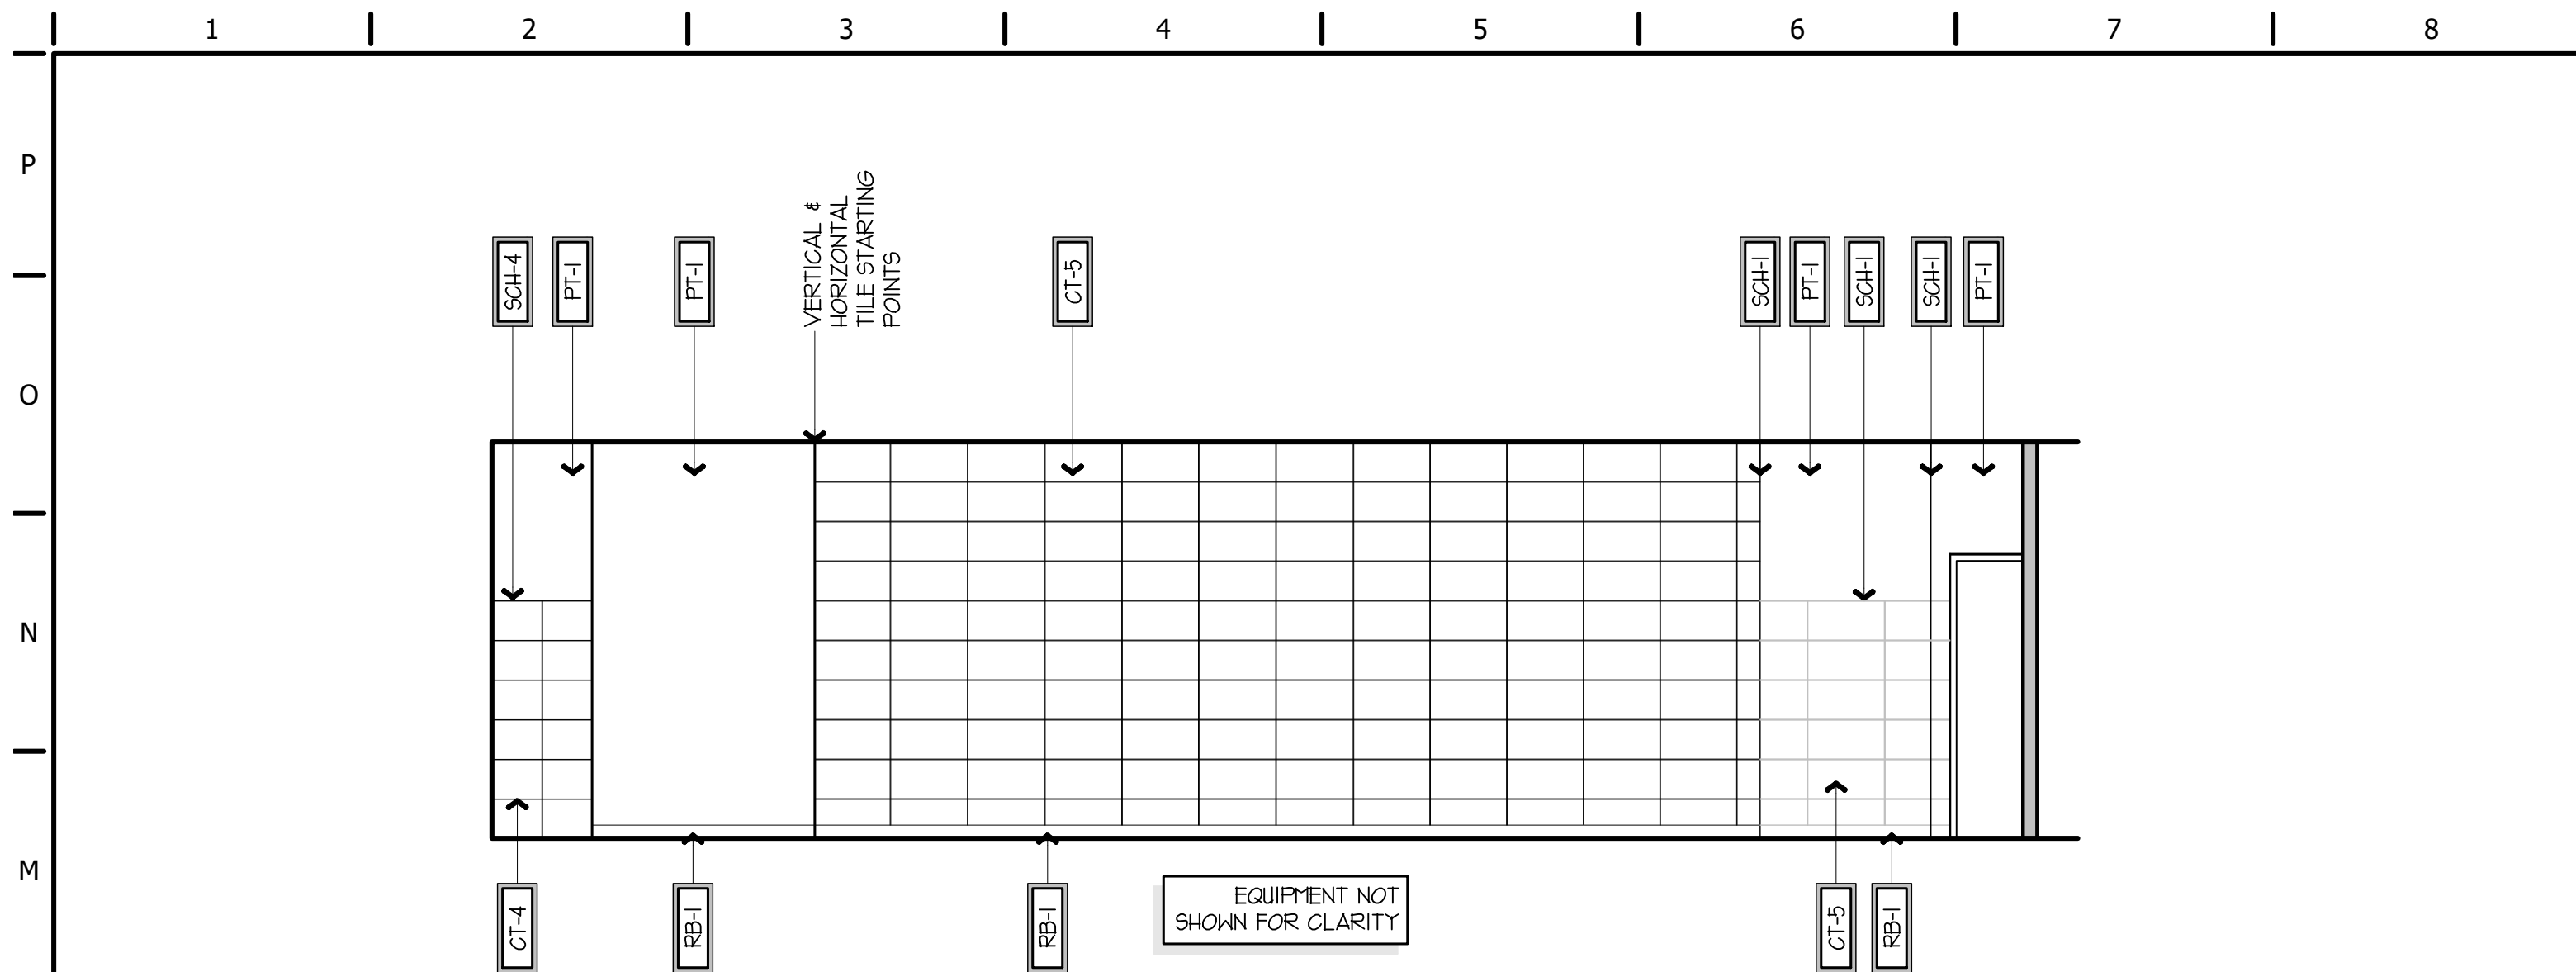

L1	SALES FLOOR ELEVATION
----	-----------------------

$$\frac{1}{d^k} = 1' - 0^k$$


A1-A101

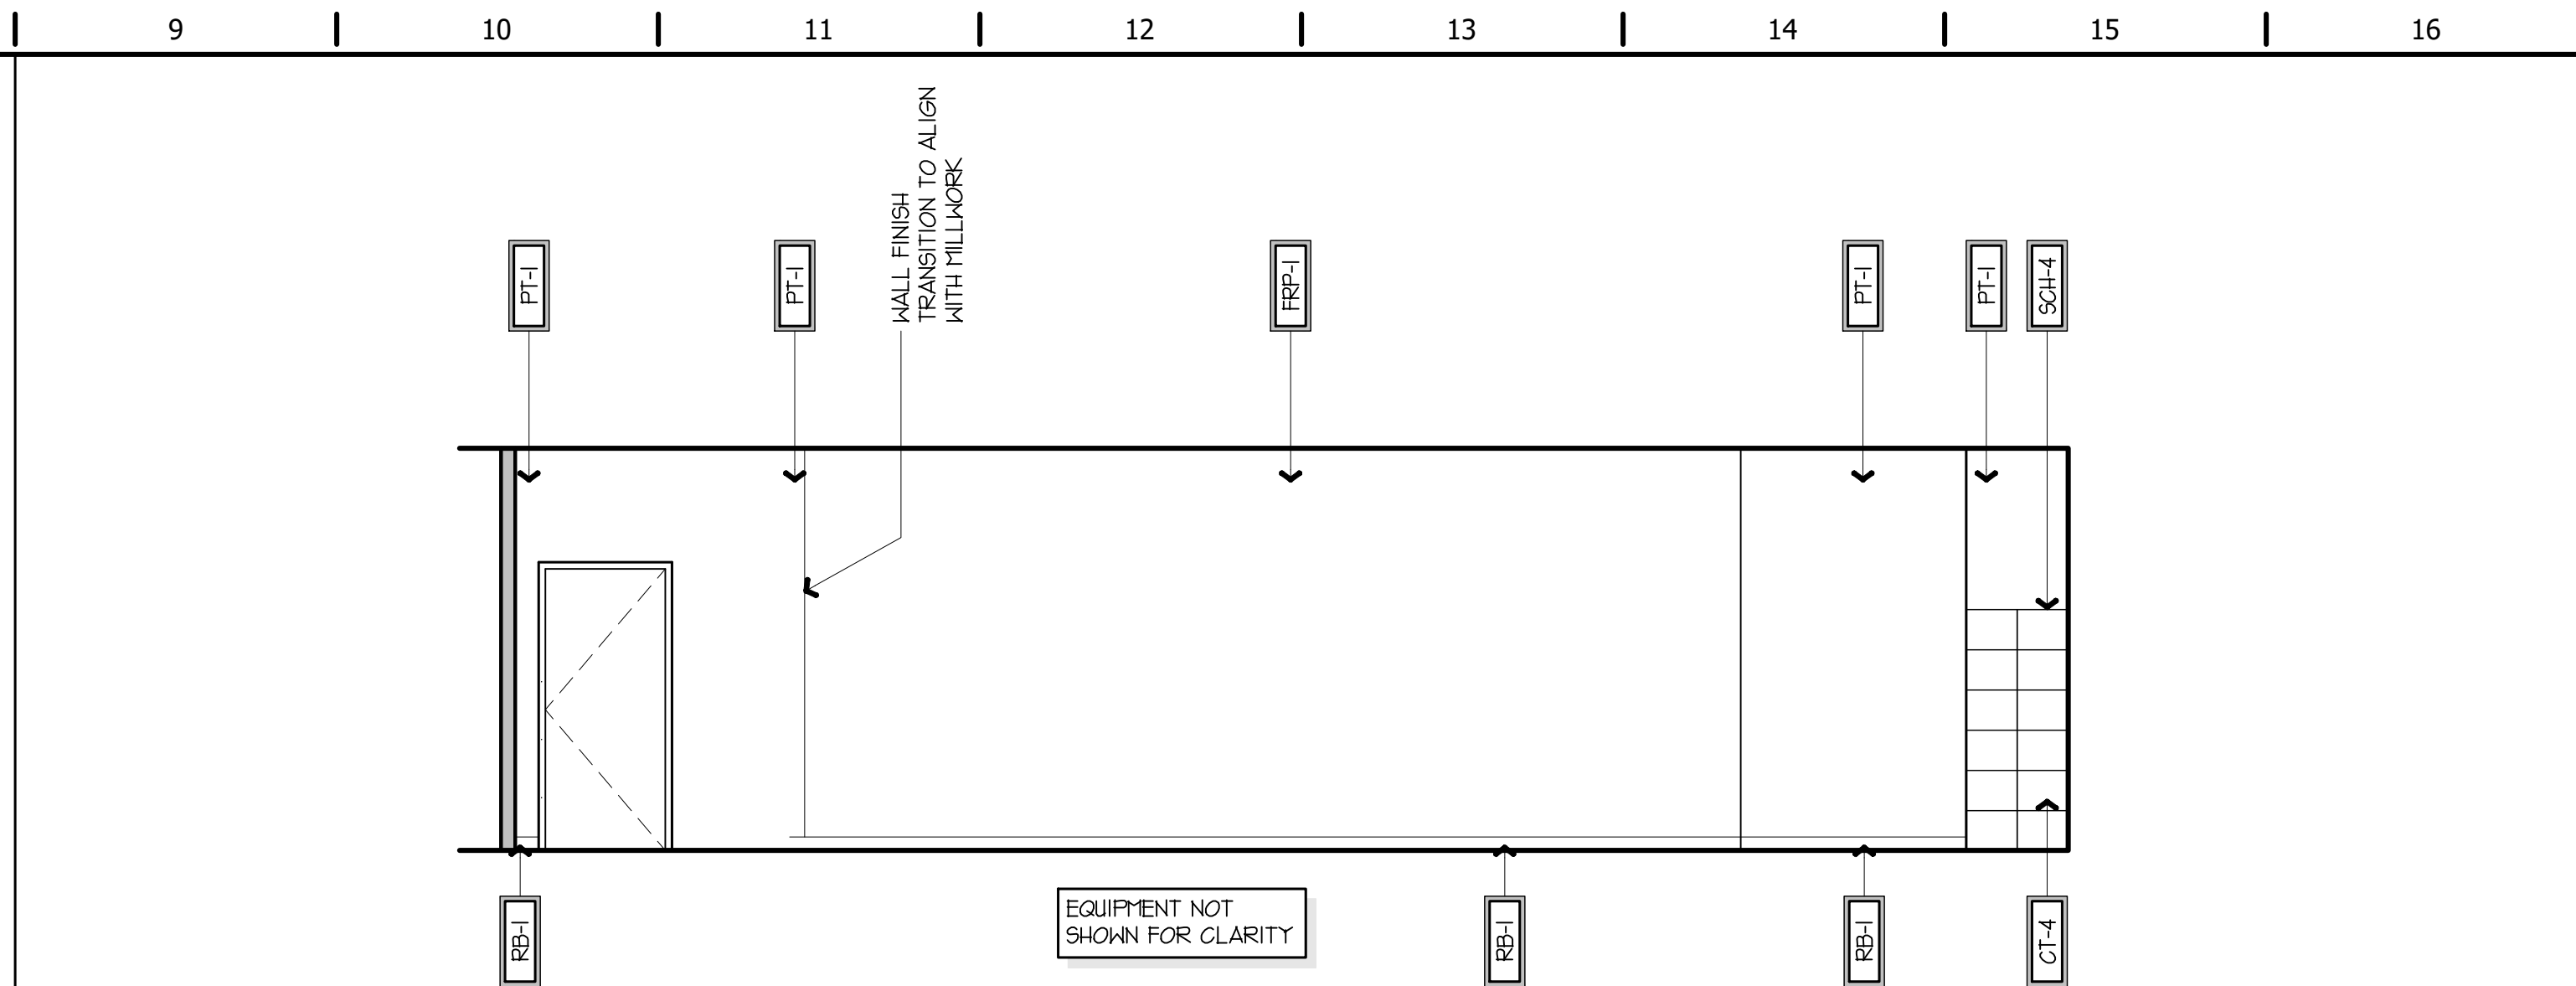

L9	SALES FLOOR ELEVATION
----	-----------------------

$$\frac{1}{d} = 1 - 0$$


A1-A101

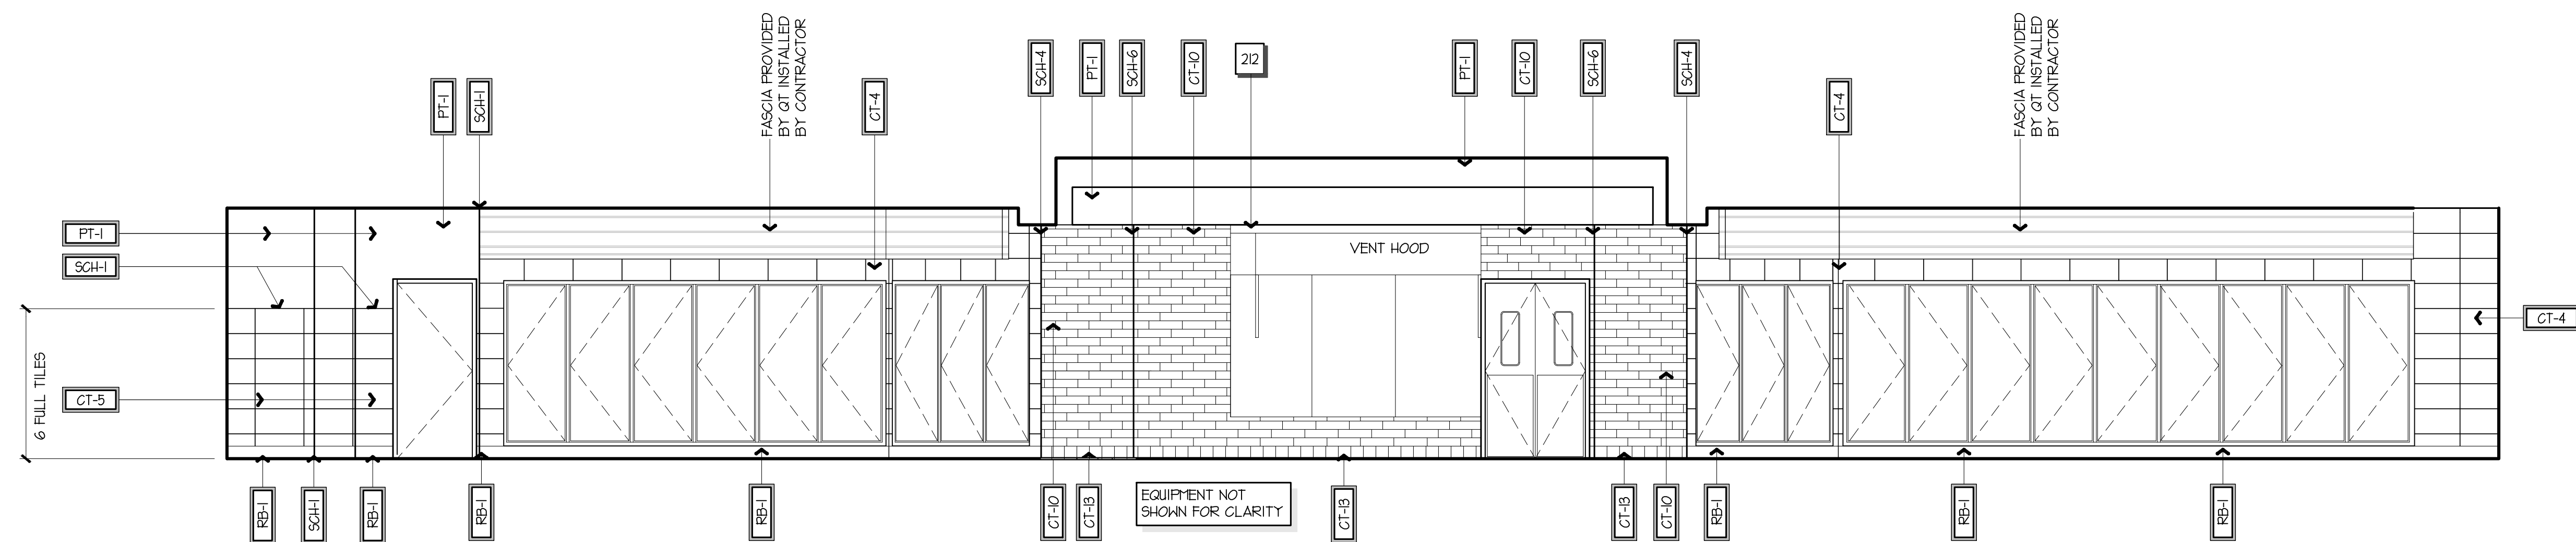

F1	SALES FLOOR ELEVATION
----	-----------------------

$$\frac{1}{x} = 1 - 0^x$$


A1-A101

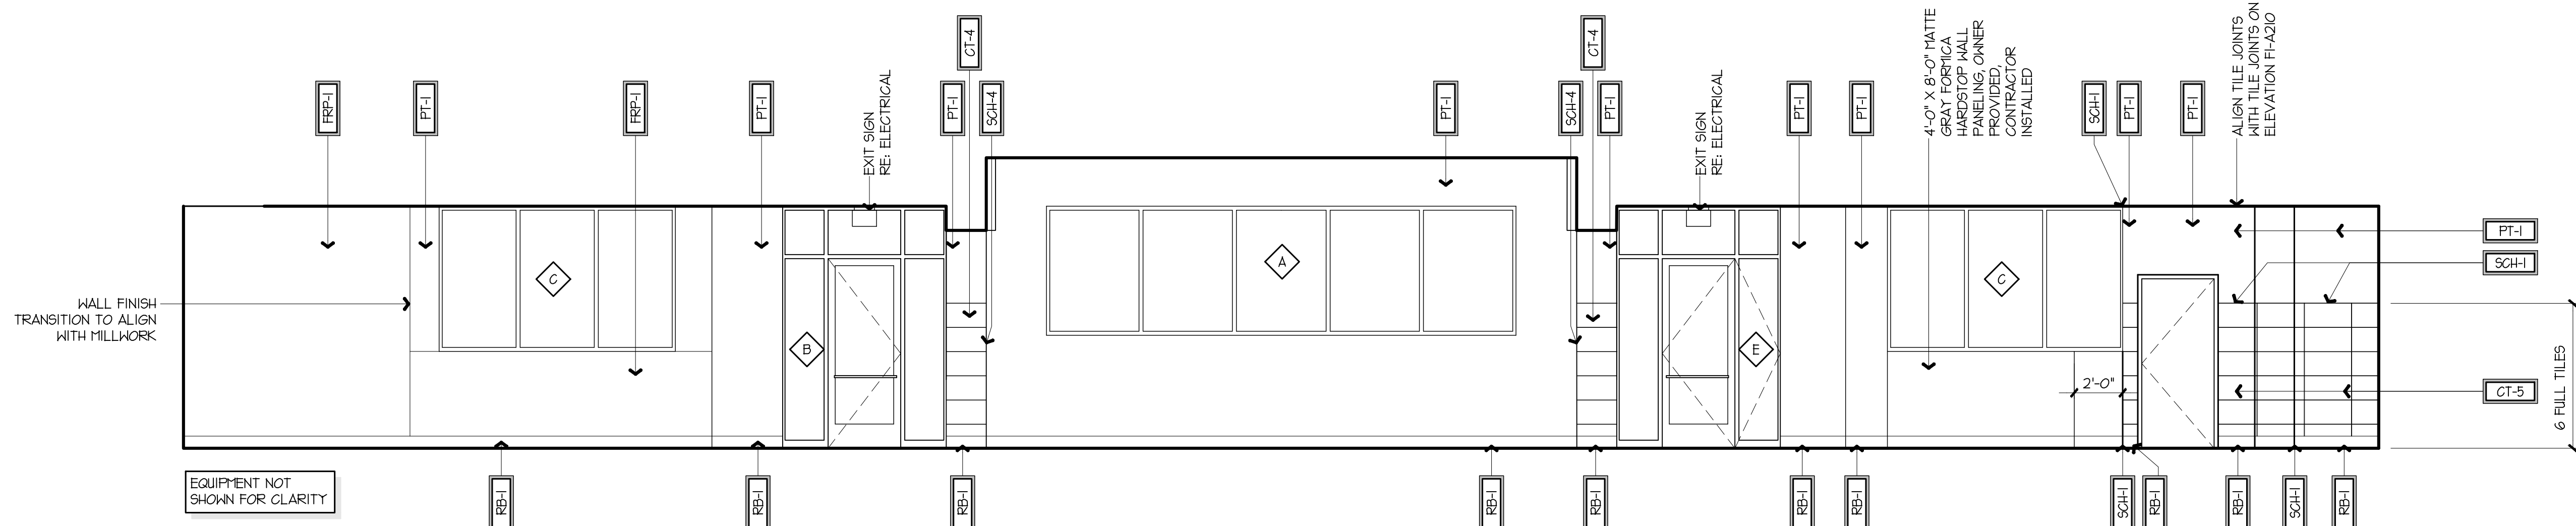

A1	SALES FLOOR ELEVATION
----	-----------------------

$$\frac{1}{4}^0 = 1'-0''$$

A1-A101

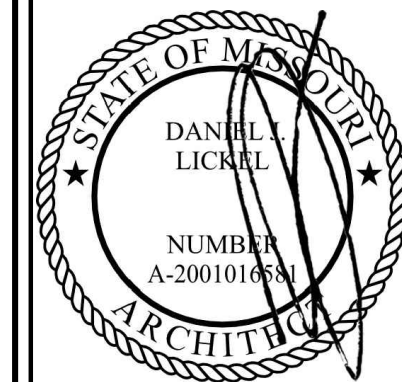

SIGNATURE DATE: 11/25/2024



16200 Midland Drive
Shawnee, KS 66217
(P) 913.389.7888

QuikTrip No. 0183R

1001 SW BLUE PARKWAY
LEE'S SUMMIT, MISSOURI

1001 SW BLUE PARKWAY
LEE'S SUMMIT, MISSOURI



© QUIBROS CORPORATION 2011
ANY UNAUTHORIZED USE, REPRODUCTION, PUBLICATION, DISTRIBUTION
OR SALE IN WHOLE OR IN PART, IS STRICTLY FORBIDDEN.

PROTOTYPE	P-120
DIVISION	KANSAS CITY
VERSION	G3SE
DATE	11-01-2024

[illegible]


ORIGINAL ISSUE DATE: 11/25/2024

SHEET TITLE:

INTERIOR ELEVATIONS

SHEET NUMBER

A210

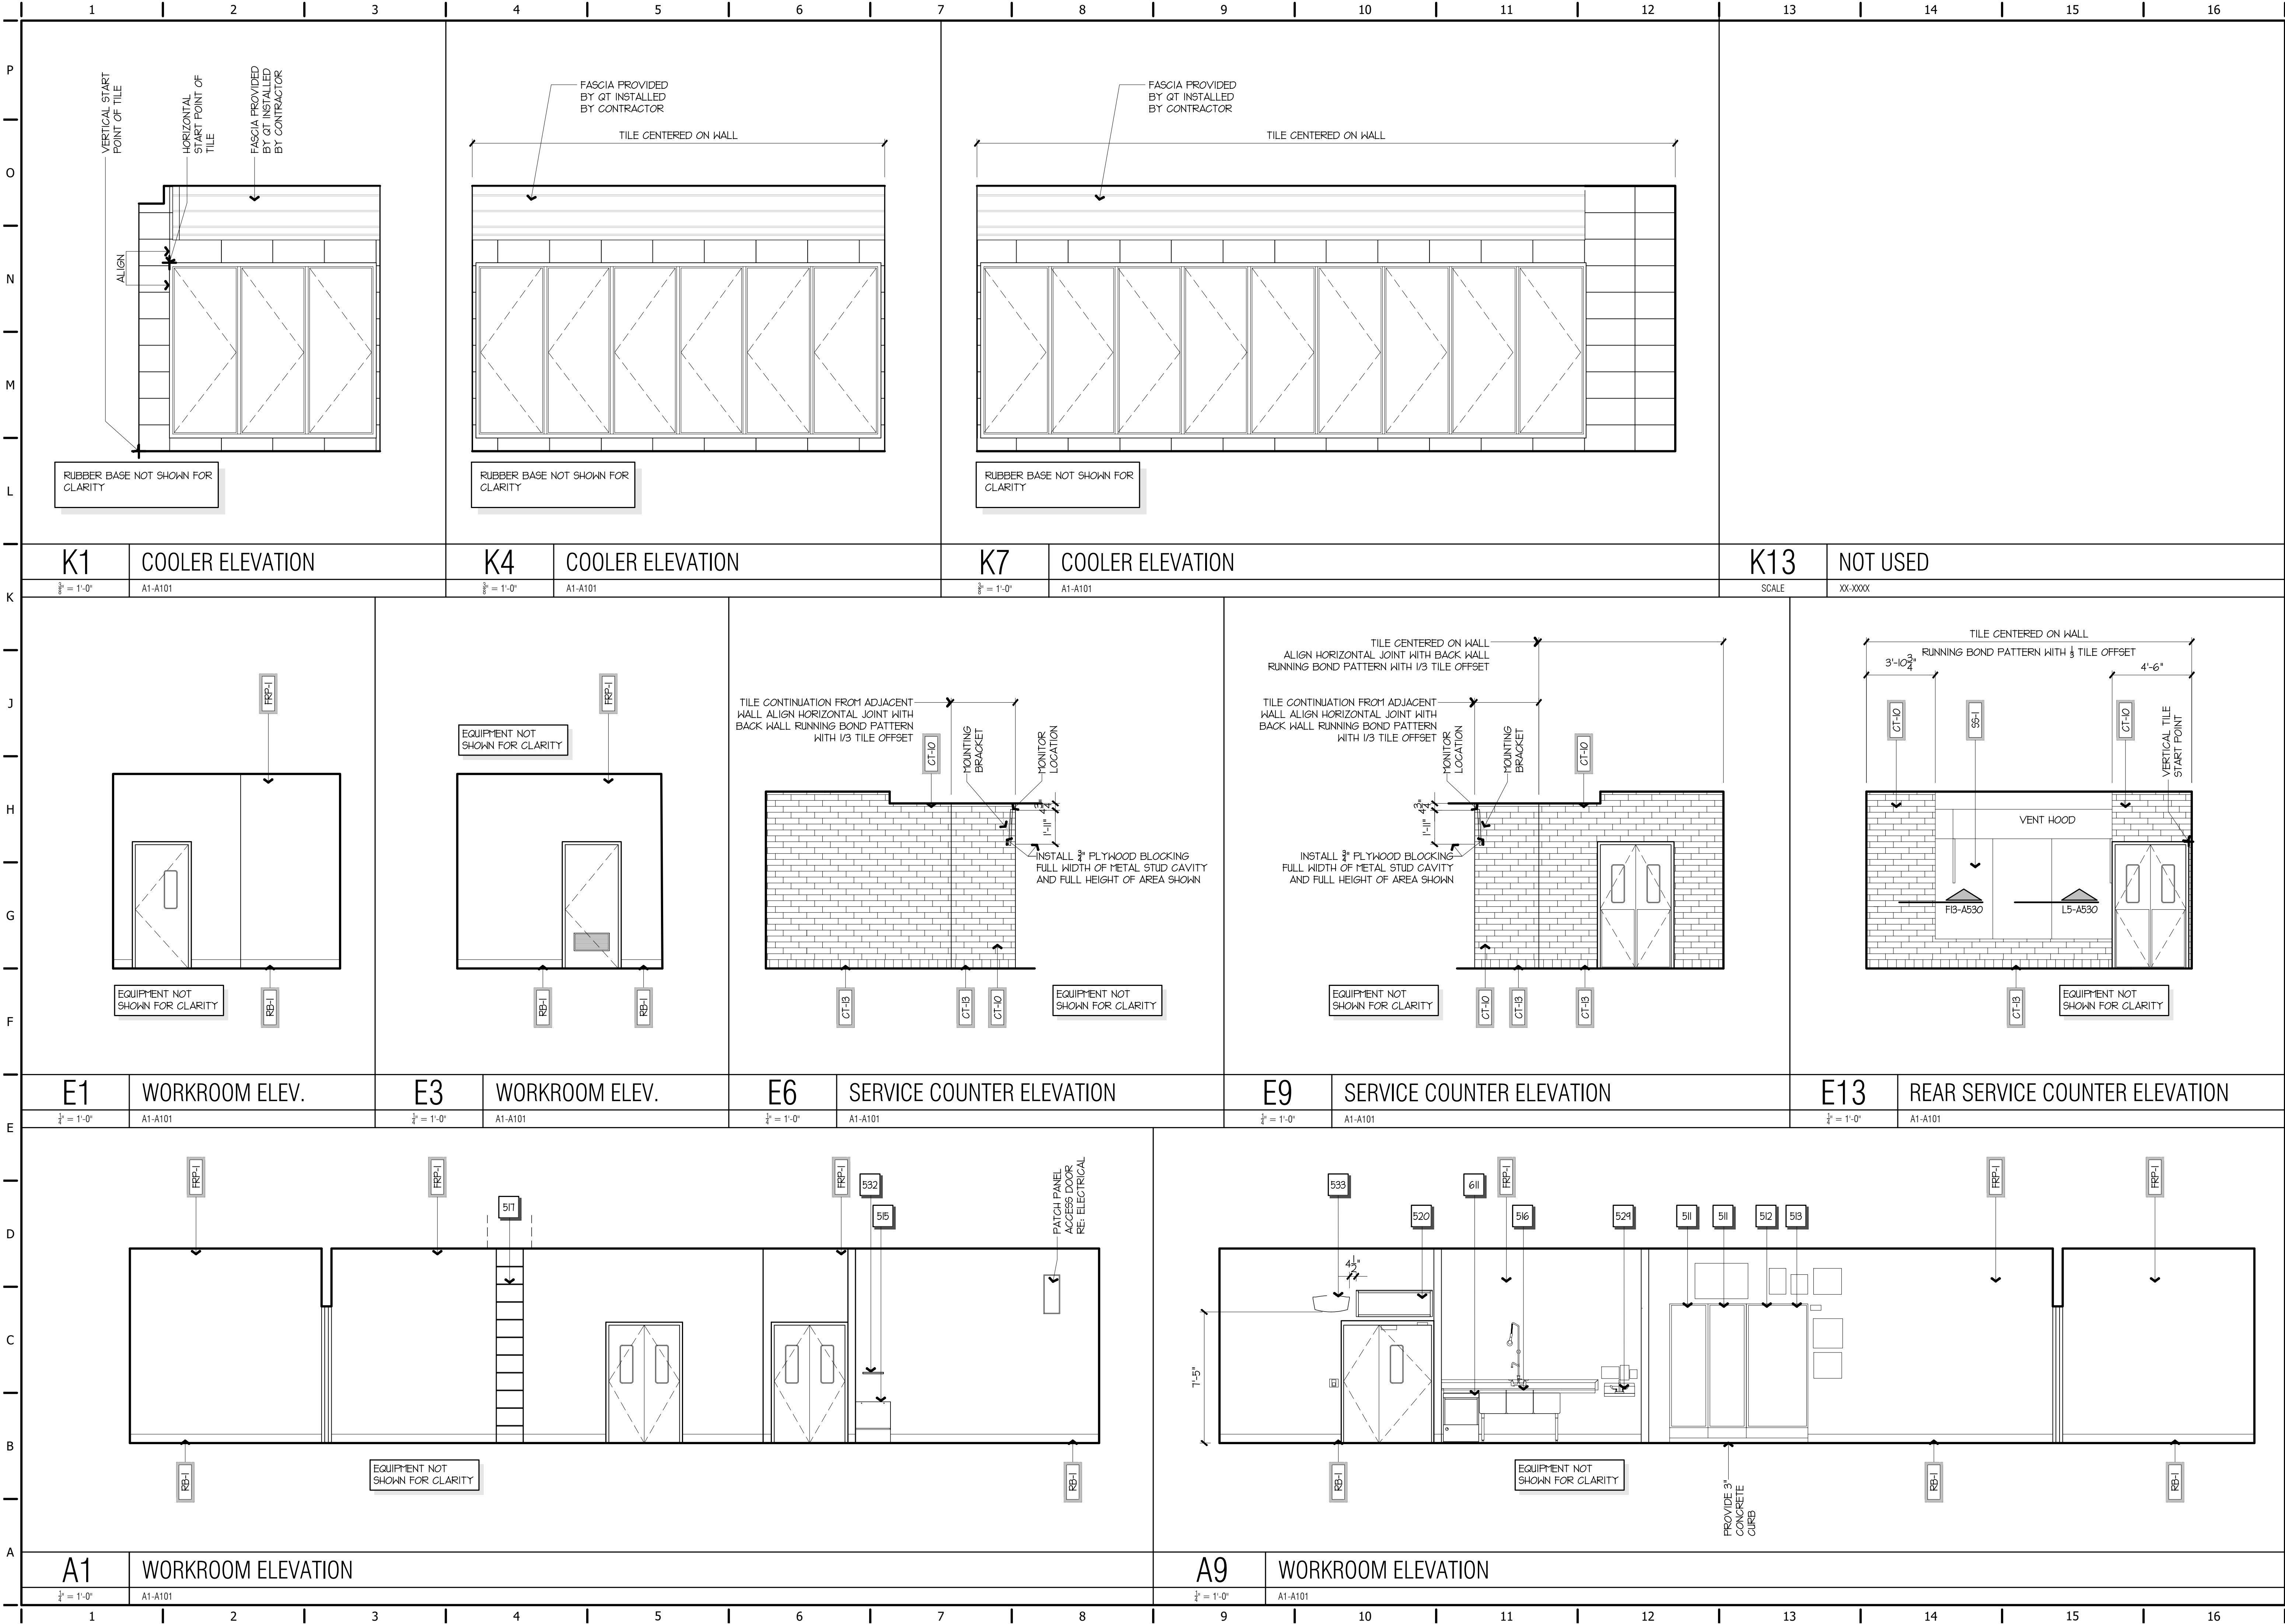

DANIEL LICKEL

NUMBER A-200101063

ARCHITECT

SIGNATURE DATE: 11/25/2024

LICKEL

ARCHITECTURE

15200 Midland Drive
Shawnee, KS 66217
(773) 913.389.7888

QuikTrip No. 0183R

1001 SW BLUE PARKWAY
LEE'S SUMMIT, MISSOURI

QT

© QUICKTRIP CORPORATION 2011
ALL RIGHTS RESERVED. NO REPRODUCTION, DISTRIBUTION OR SALE IN WHOLE OR IN PART, IS STRICTLY FORBIDDEN.

PROTOTYPE

P-120

DIVISION

KANSAS CITY

VERSION

G3SE

DATE

11-01-2024


REV	DATE	DESCRIPTION
ORIGINAL ISSUE DATE: 11/25/2024		

SHEET TITLE:


INTERIOR ELEVATIONS

SHEET NUMBER:

A211

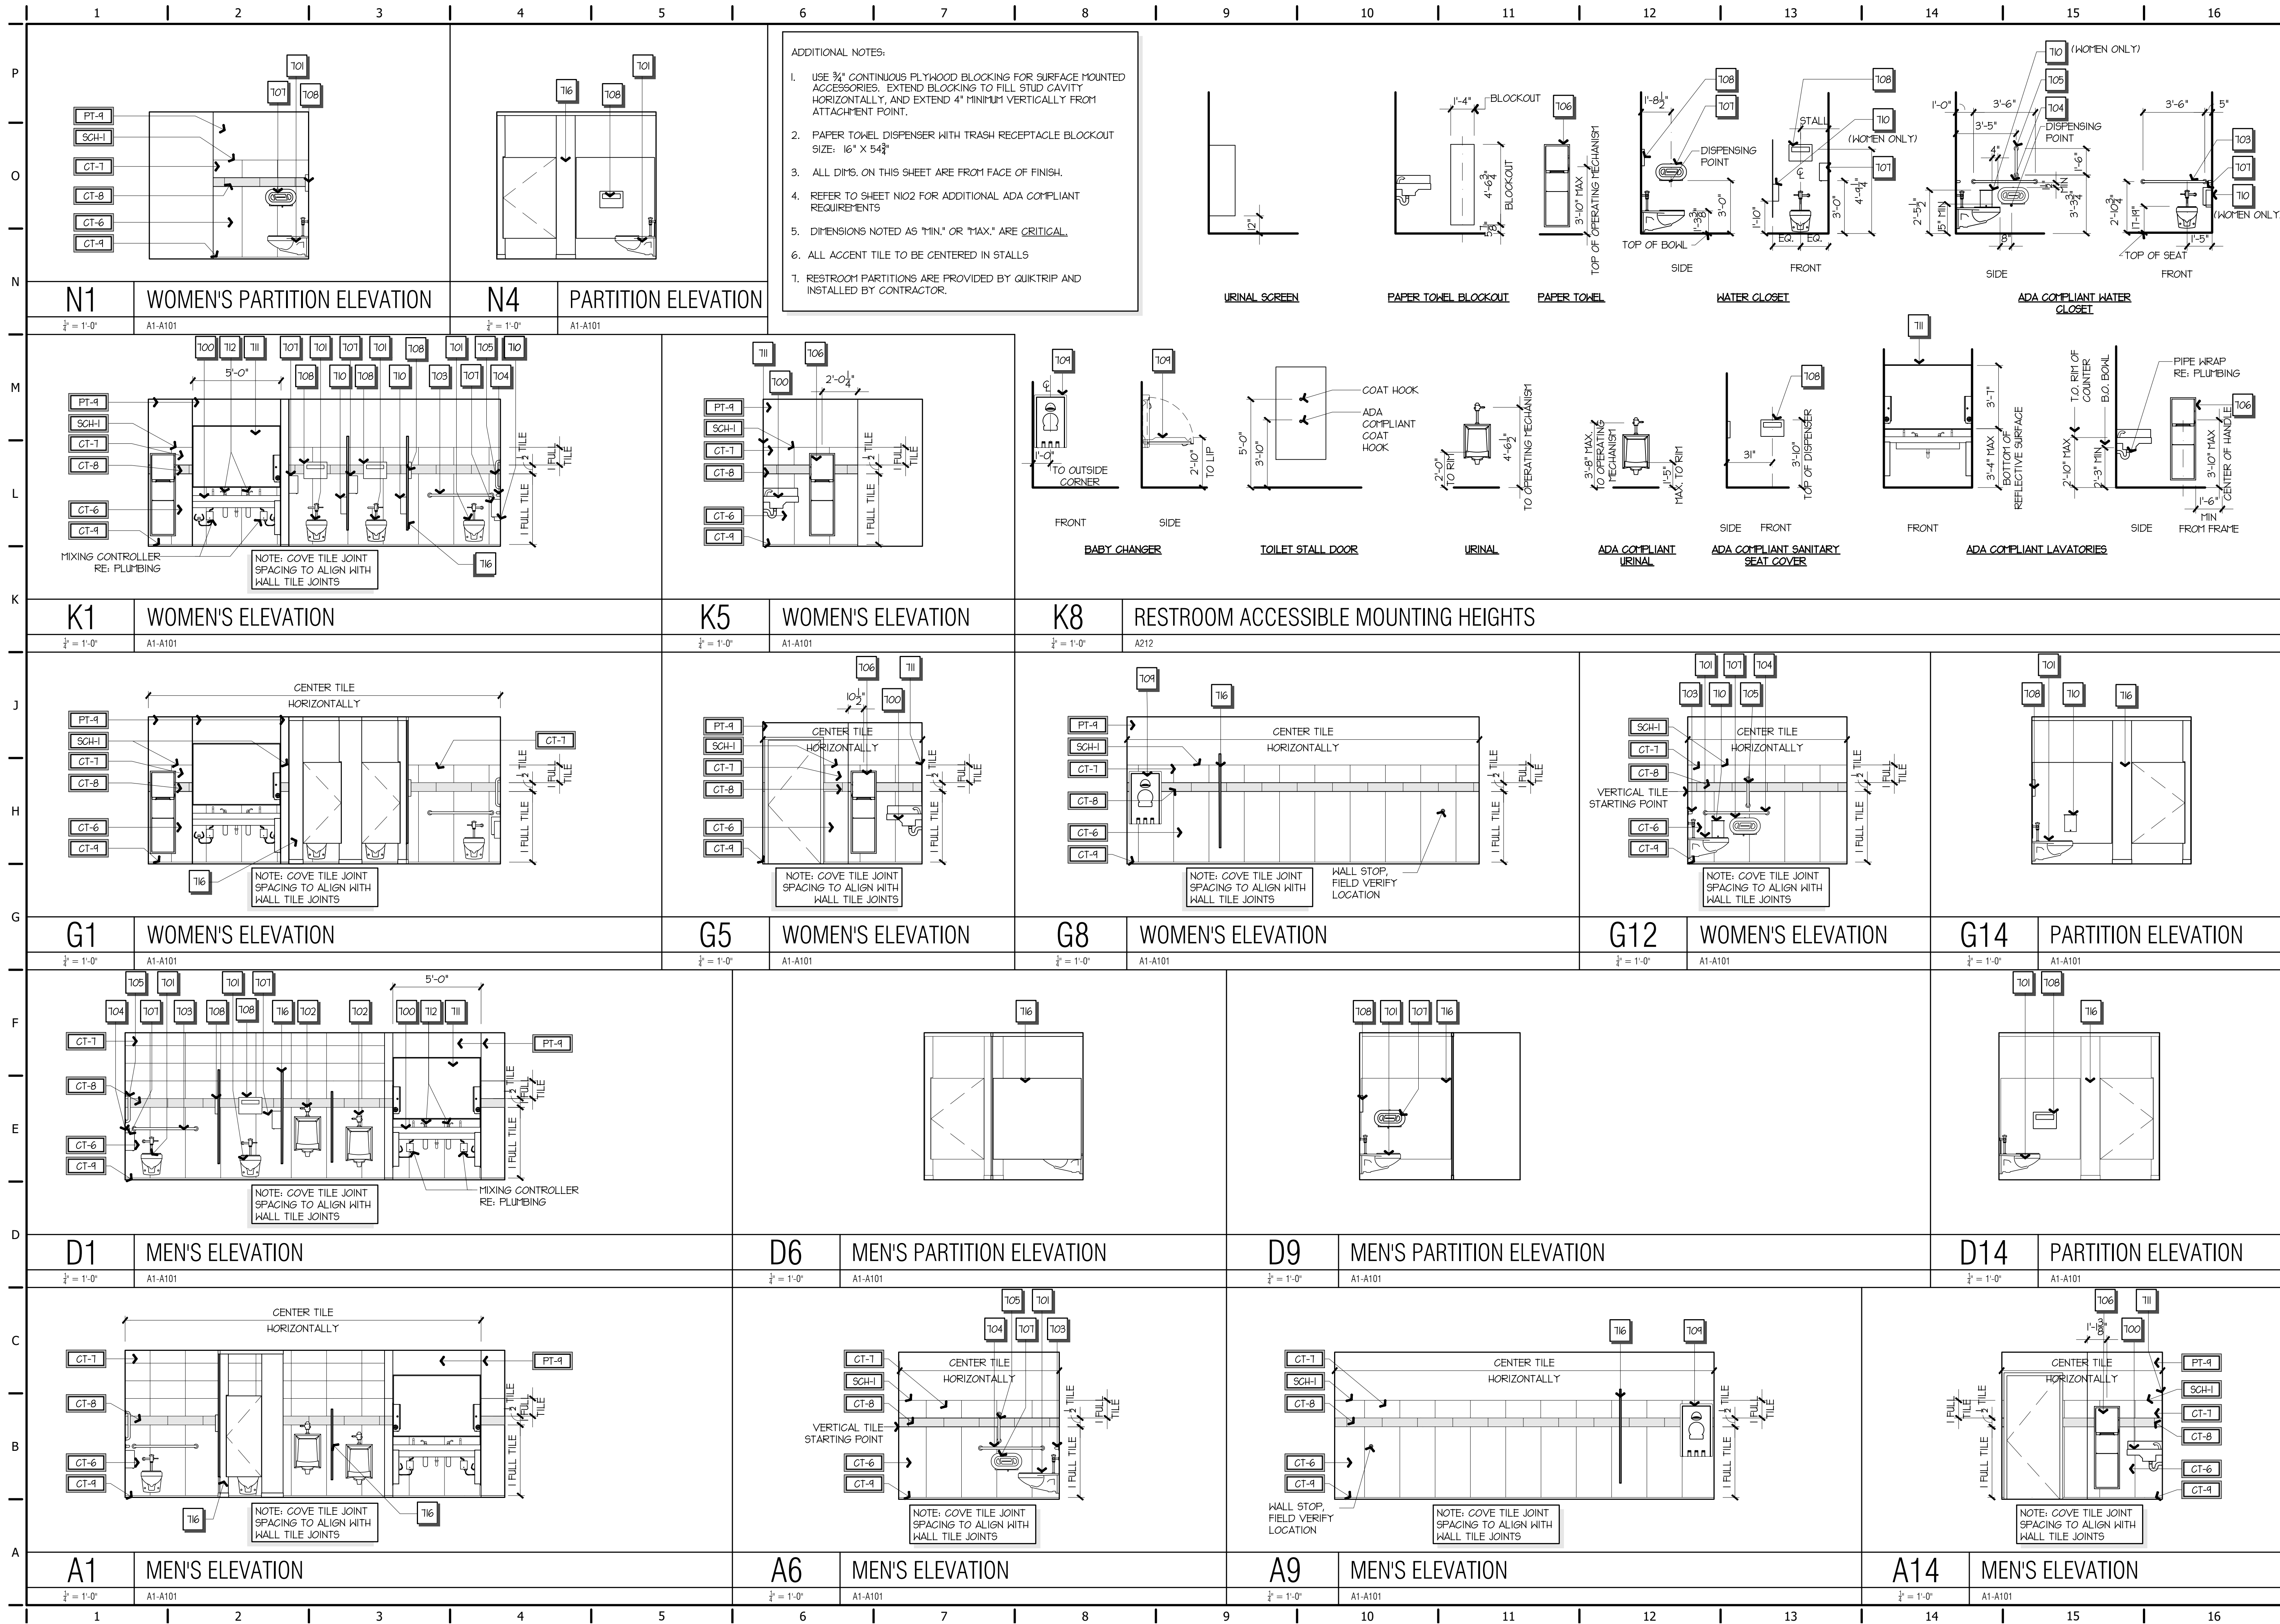

QuikTrip No. 0183R

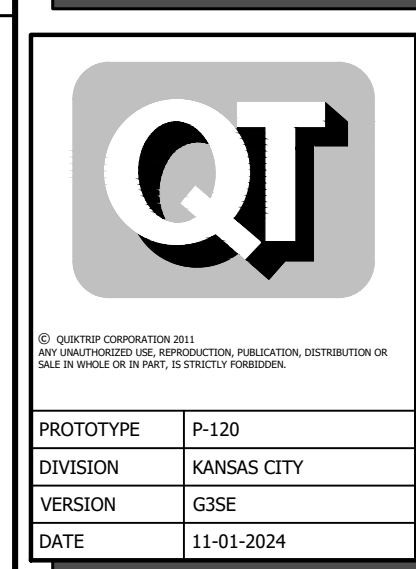


REV	DATE	DESCRIPTION

ORIGINAL ISSUE DATE: 11/25/2024


SHEET TITLE:
RESTROOM ELEVATIONS

SHEET NUMBER:
A212

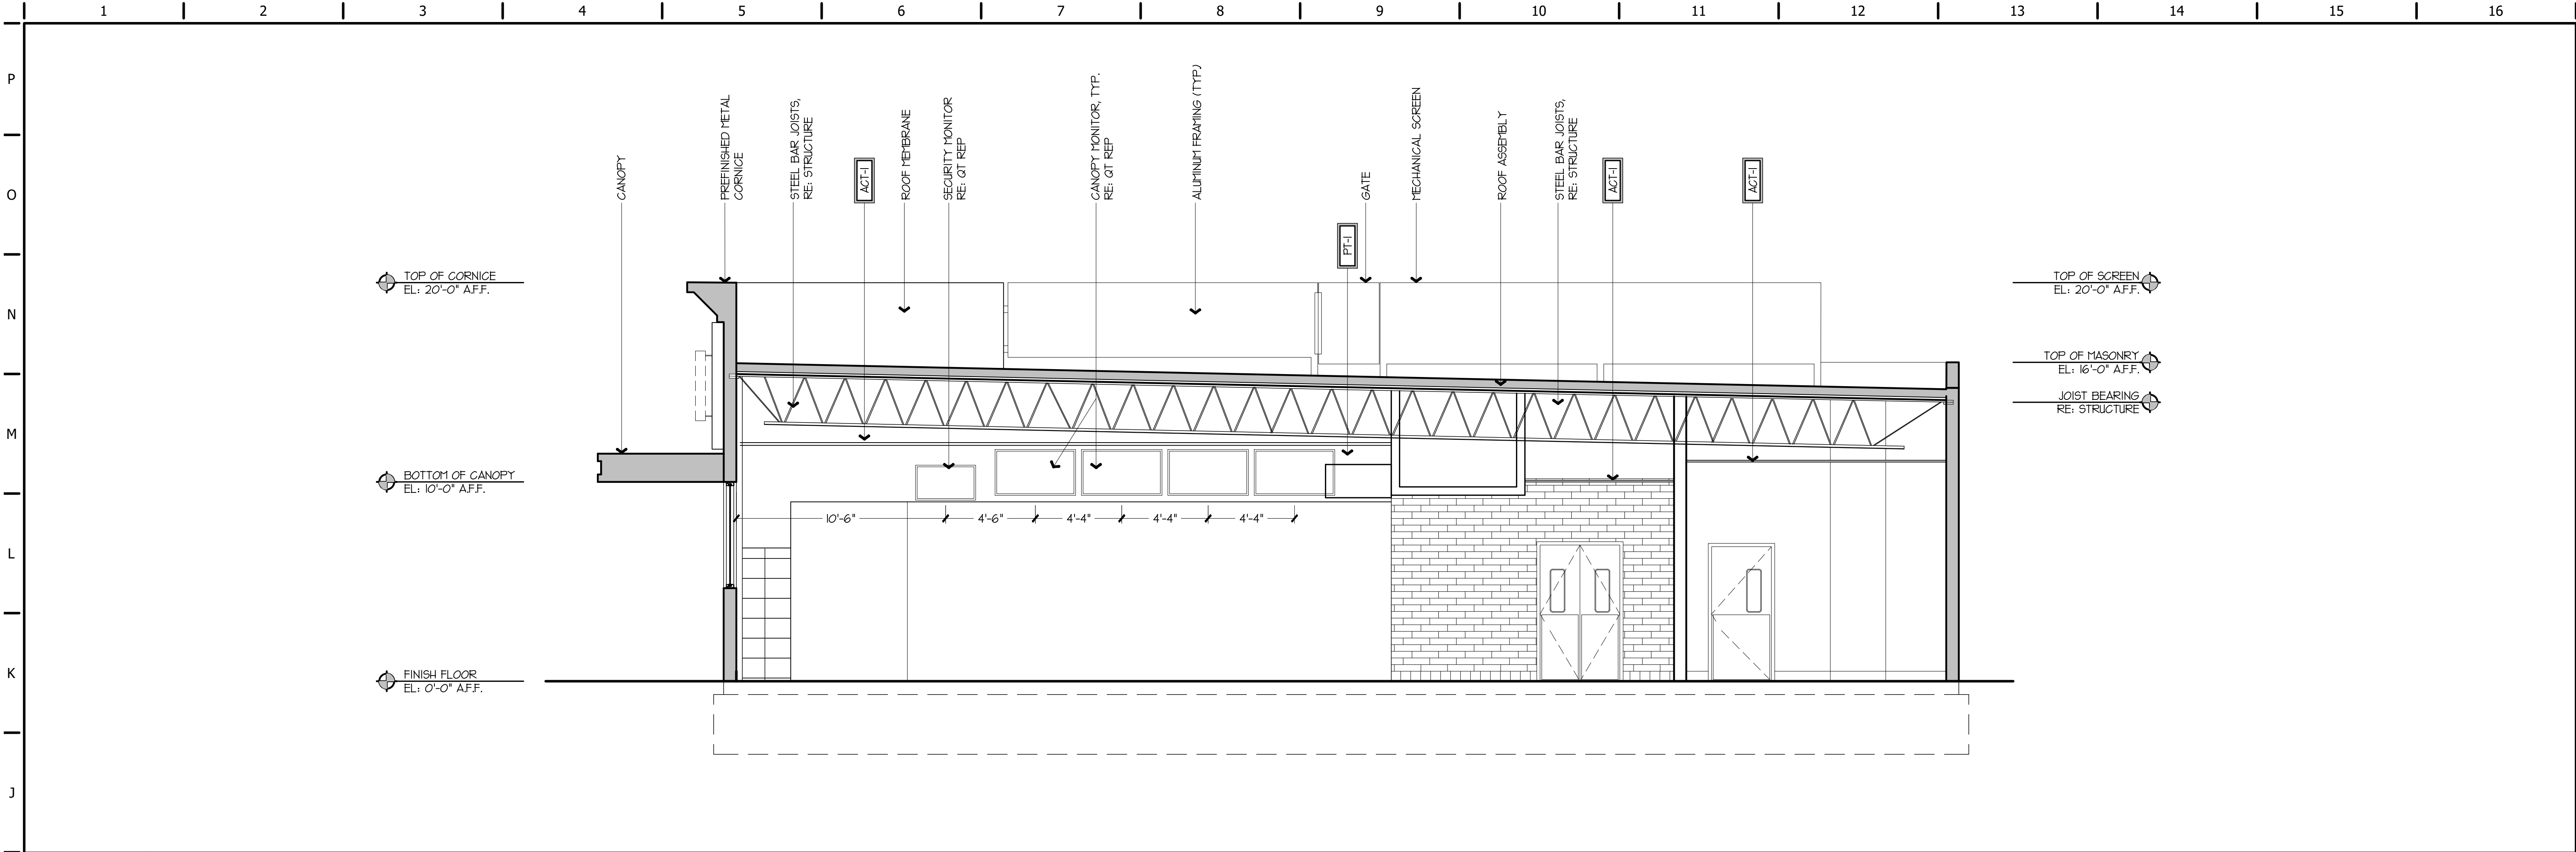

H1 BUILDING SECTION

1/4" = 1'-0"
A1-A101

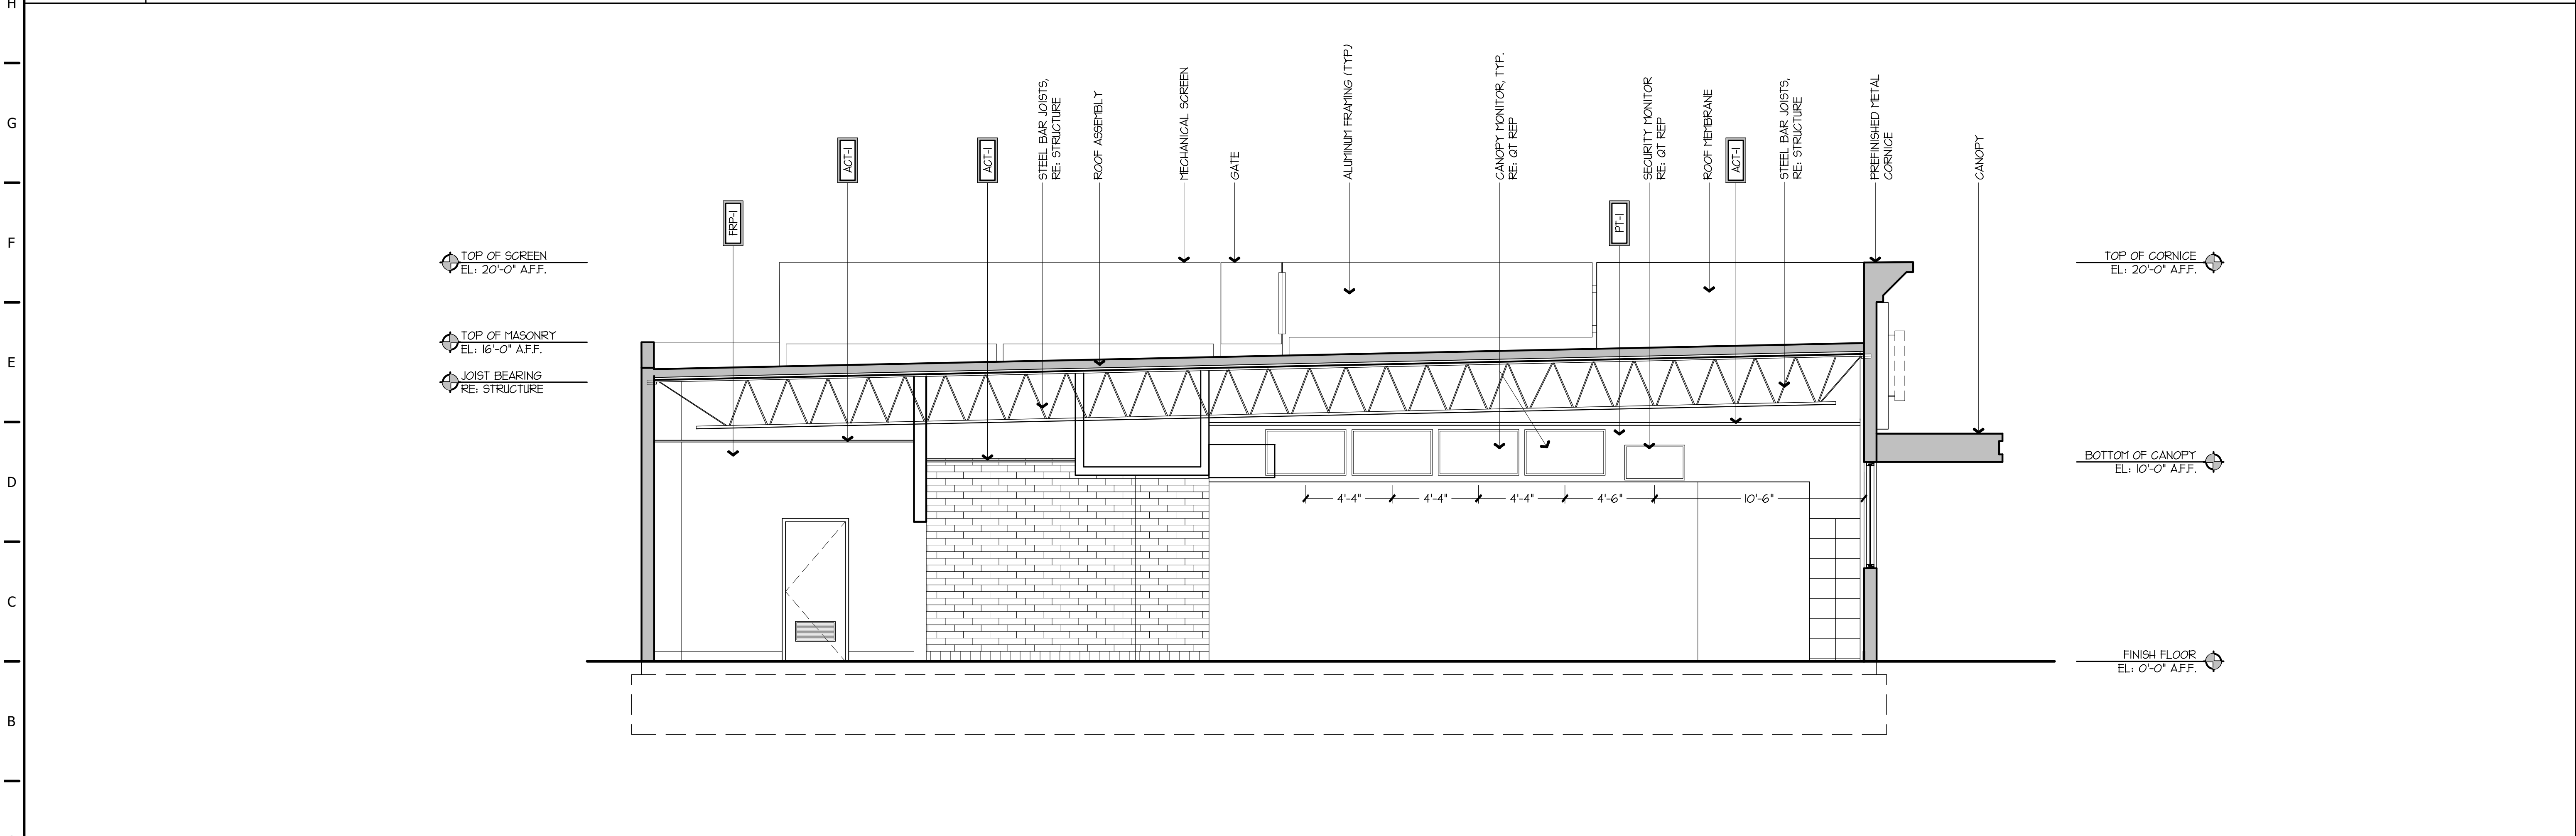

A1 BUILDING SECTION

1/4" = 1'-0"
A1-A101

STATE OF MISSOURI

DANIEL LICKEL

NUMBER A-2001010639

ARCHITECT

SIGNATURE DATE: 11/25/2024

LICKEL ARCHITECTURE

15200 Midland Drive
Shawnee, KS 66217
(781) 913.389.7888

QuikTrip No. 0183R

1001 SW BLUE PARKWAY
LEE'S SUMMIT, MISSOURI

QT

© QUIKTRIP CORPORATION 2011
ALL RIGHTS RESERVED. NO REPRODUCTION, PUBLICATION, DISTRIBUTION OR SALE IN WHOLE OR IN PART, IS STRICTLY FORBIDDEN.

PROTOTYPE P-120

DIVISION KANSAS CITY

VERSION G3SE

DATE 11-01-2024


REV	DATE	DESCRIPTION
ORIGINAL ISSUE DATE: 11/25/2024		

SHEET TITLE:

BUILDING SECTIONS

SHEET NUMBER:


A301

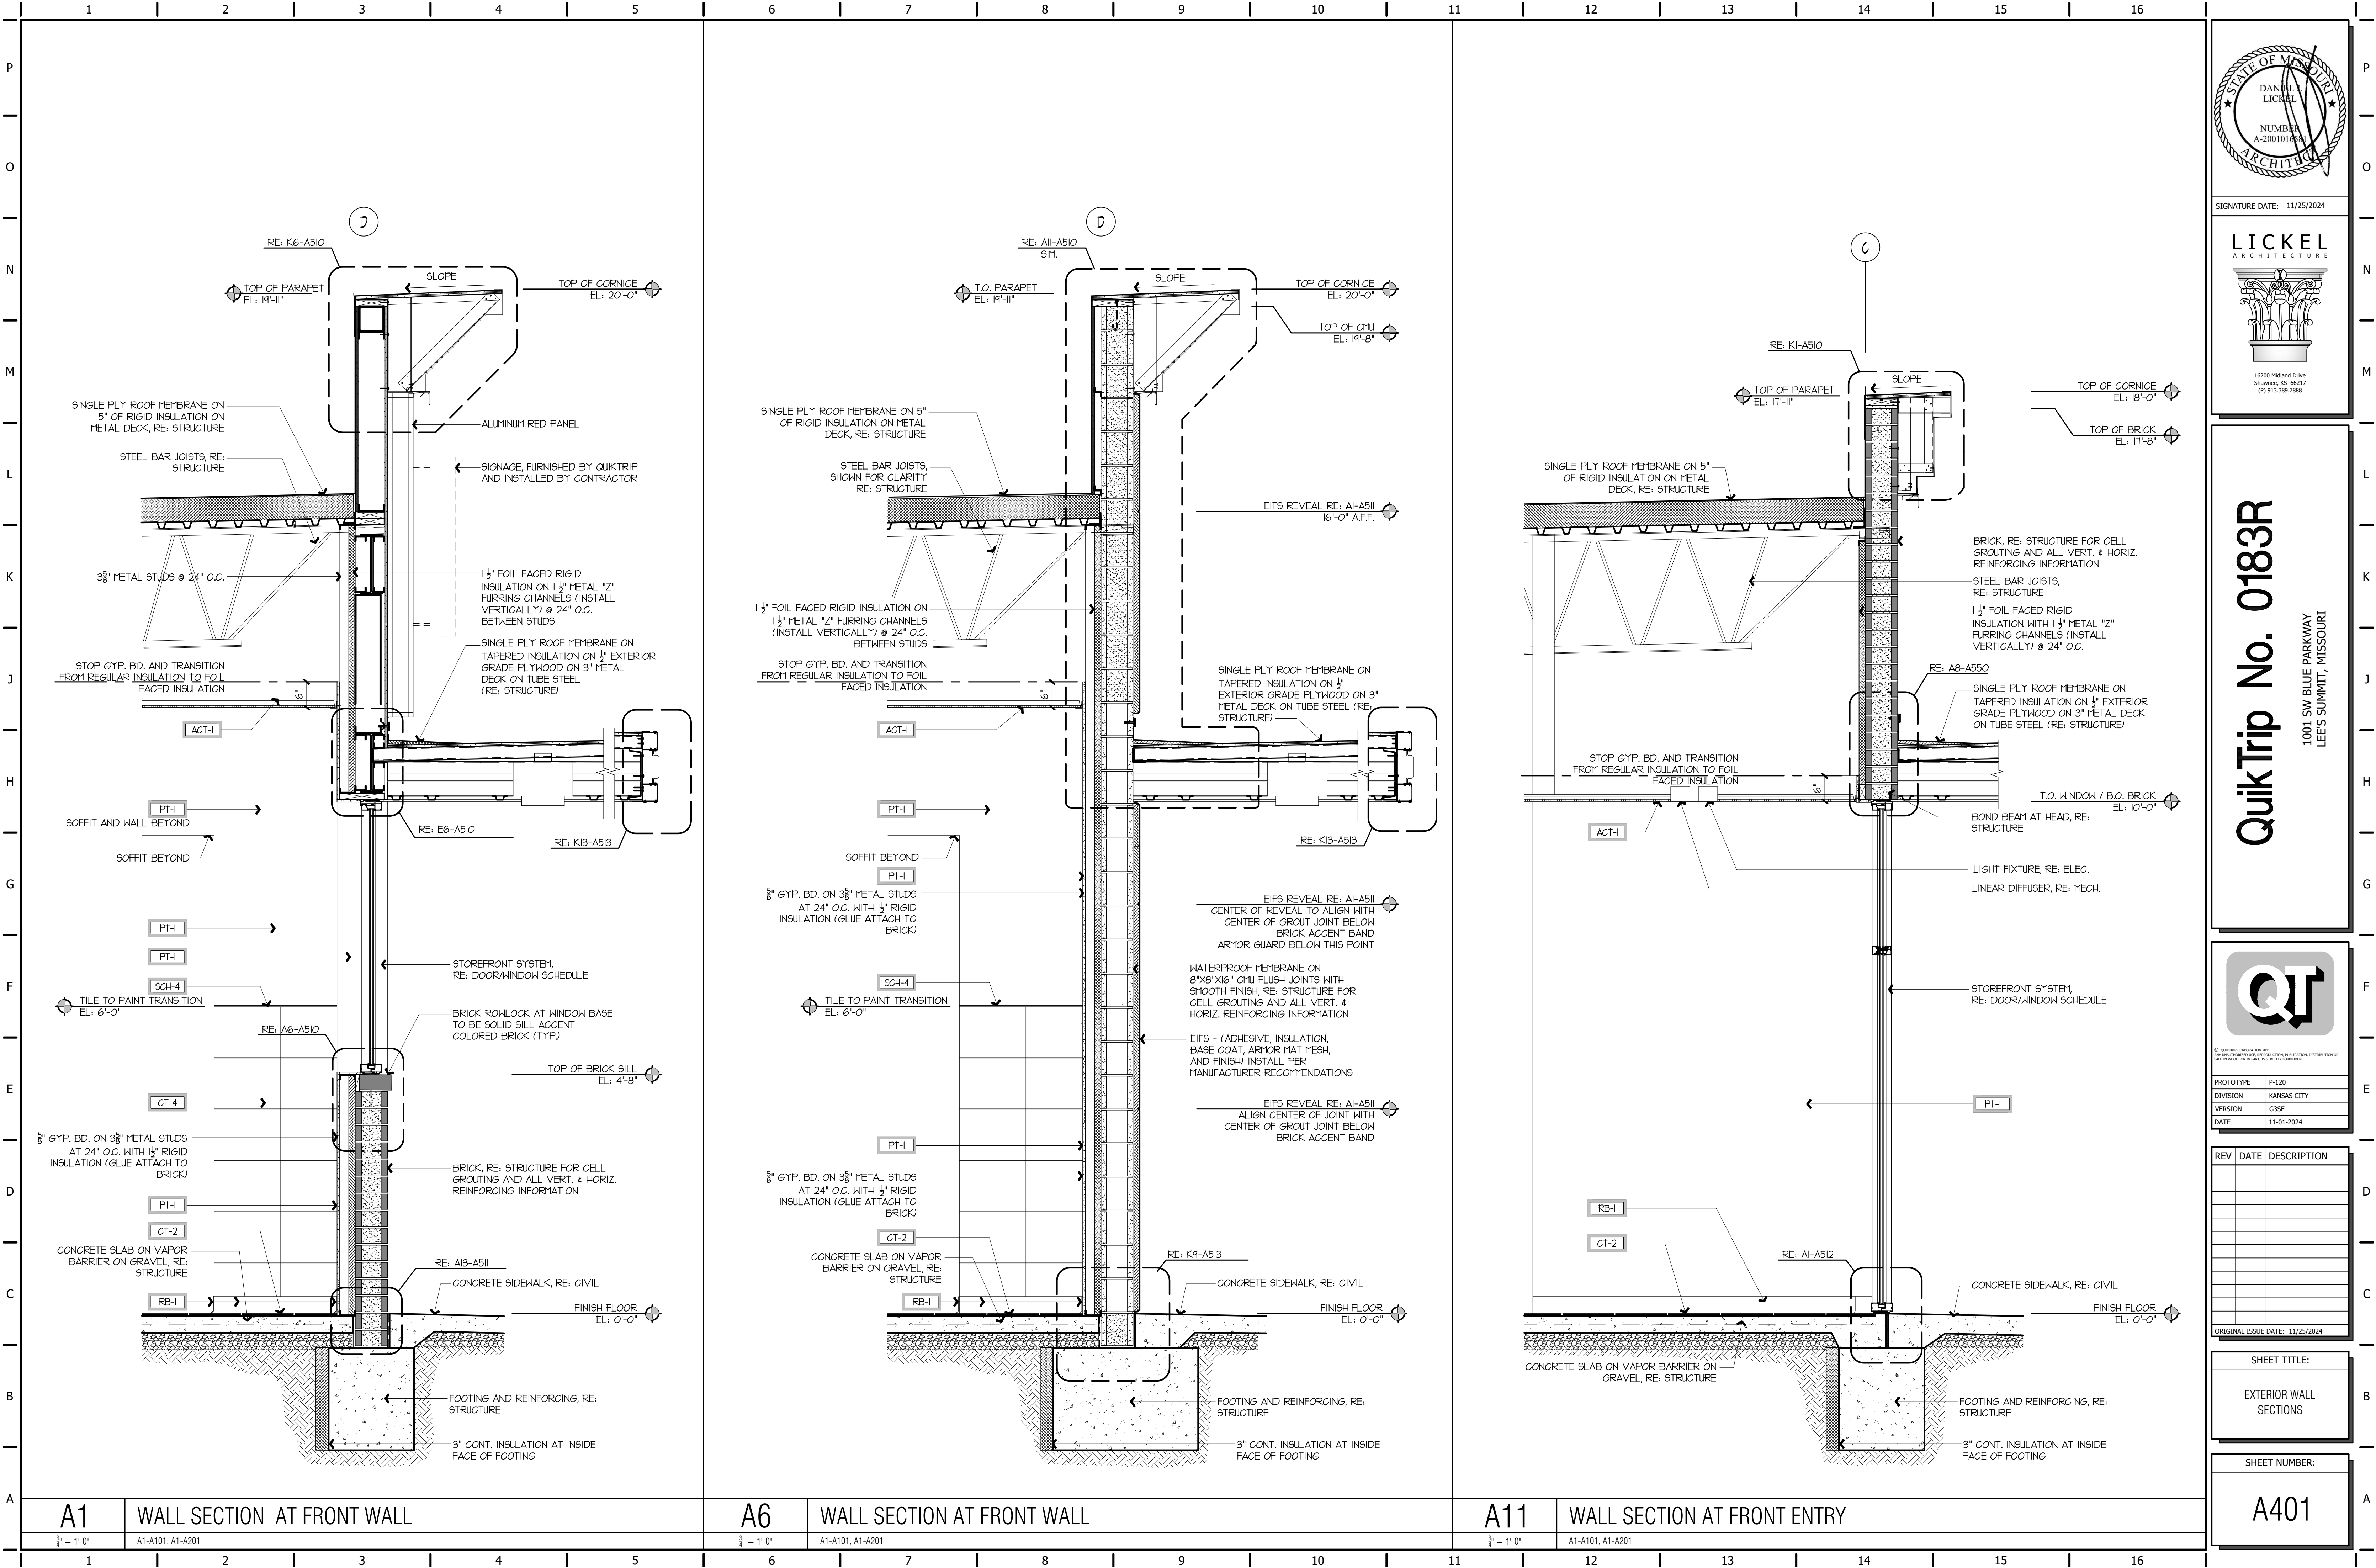

QuikTrip No. 0183R
1001 SW BLUE PARKWAY
LEE'S SUMMIT, MISSOURI

STATE OF MISSOURI
DANIEL LICKEL
NUMBER
A-2001010639
ARCHITECT

SIGNATURE DATE: 11/25/2024

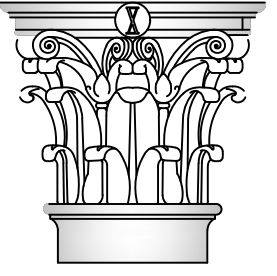LICKEL
ARCHITECTURE


15200 Midland Drive
Shawnee, KS 66217
(773) 913.389.7888

QT

© QUIKTRIP CORPORATION 2011
ALL RIGHTS RESERVED. NO REPRODUCTION, PUBLICATION, DISTRIBUTION OR
USE IN WHOLE OR IN PART, IS STRICTLY FORBIDDEN.

PROTOTYPE

P-120

DIVISION

KANSAS CITY

VERSION

G3SE


DATE

11-01-2024

REV	DATE	DESCRIPTION

SHEET TITLE:
EXTERIOR WALL
SECTIONS

SHEET NUMBER:
A401

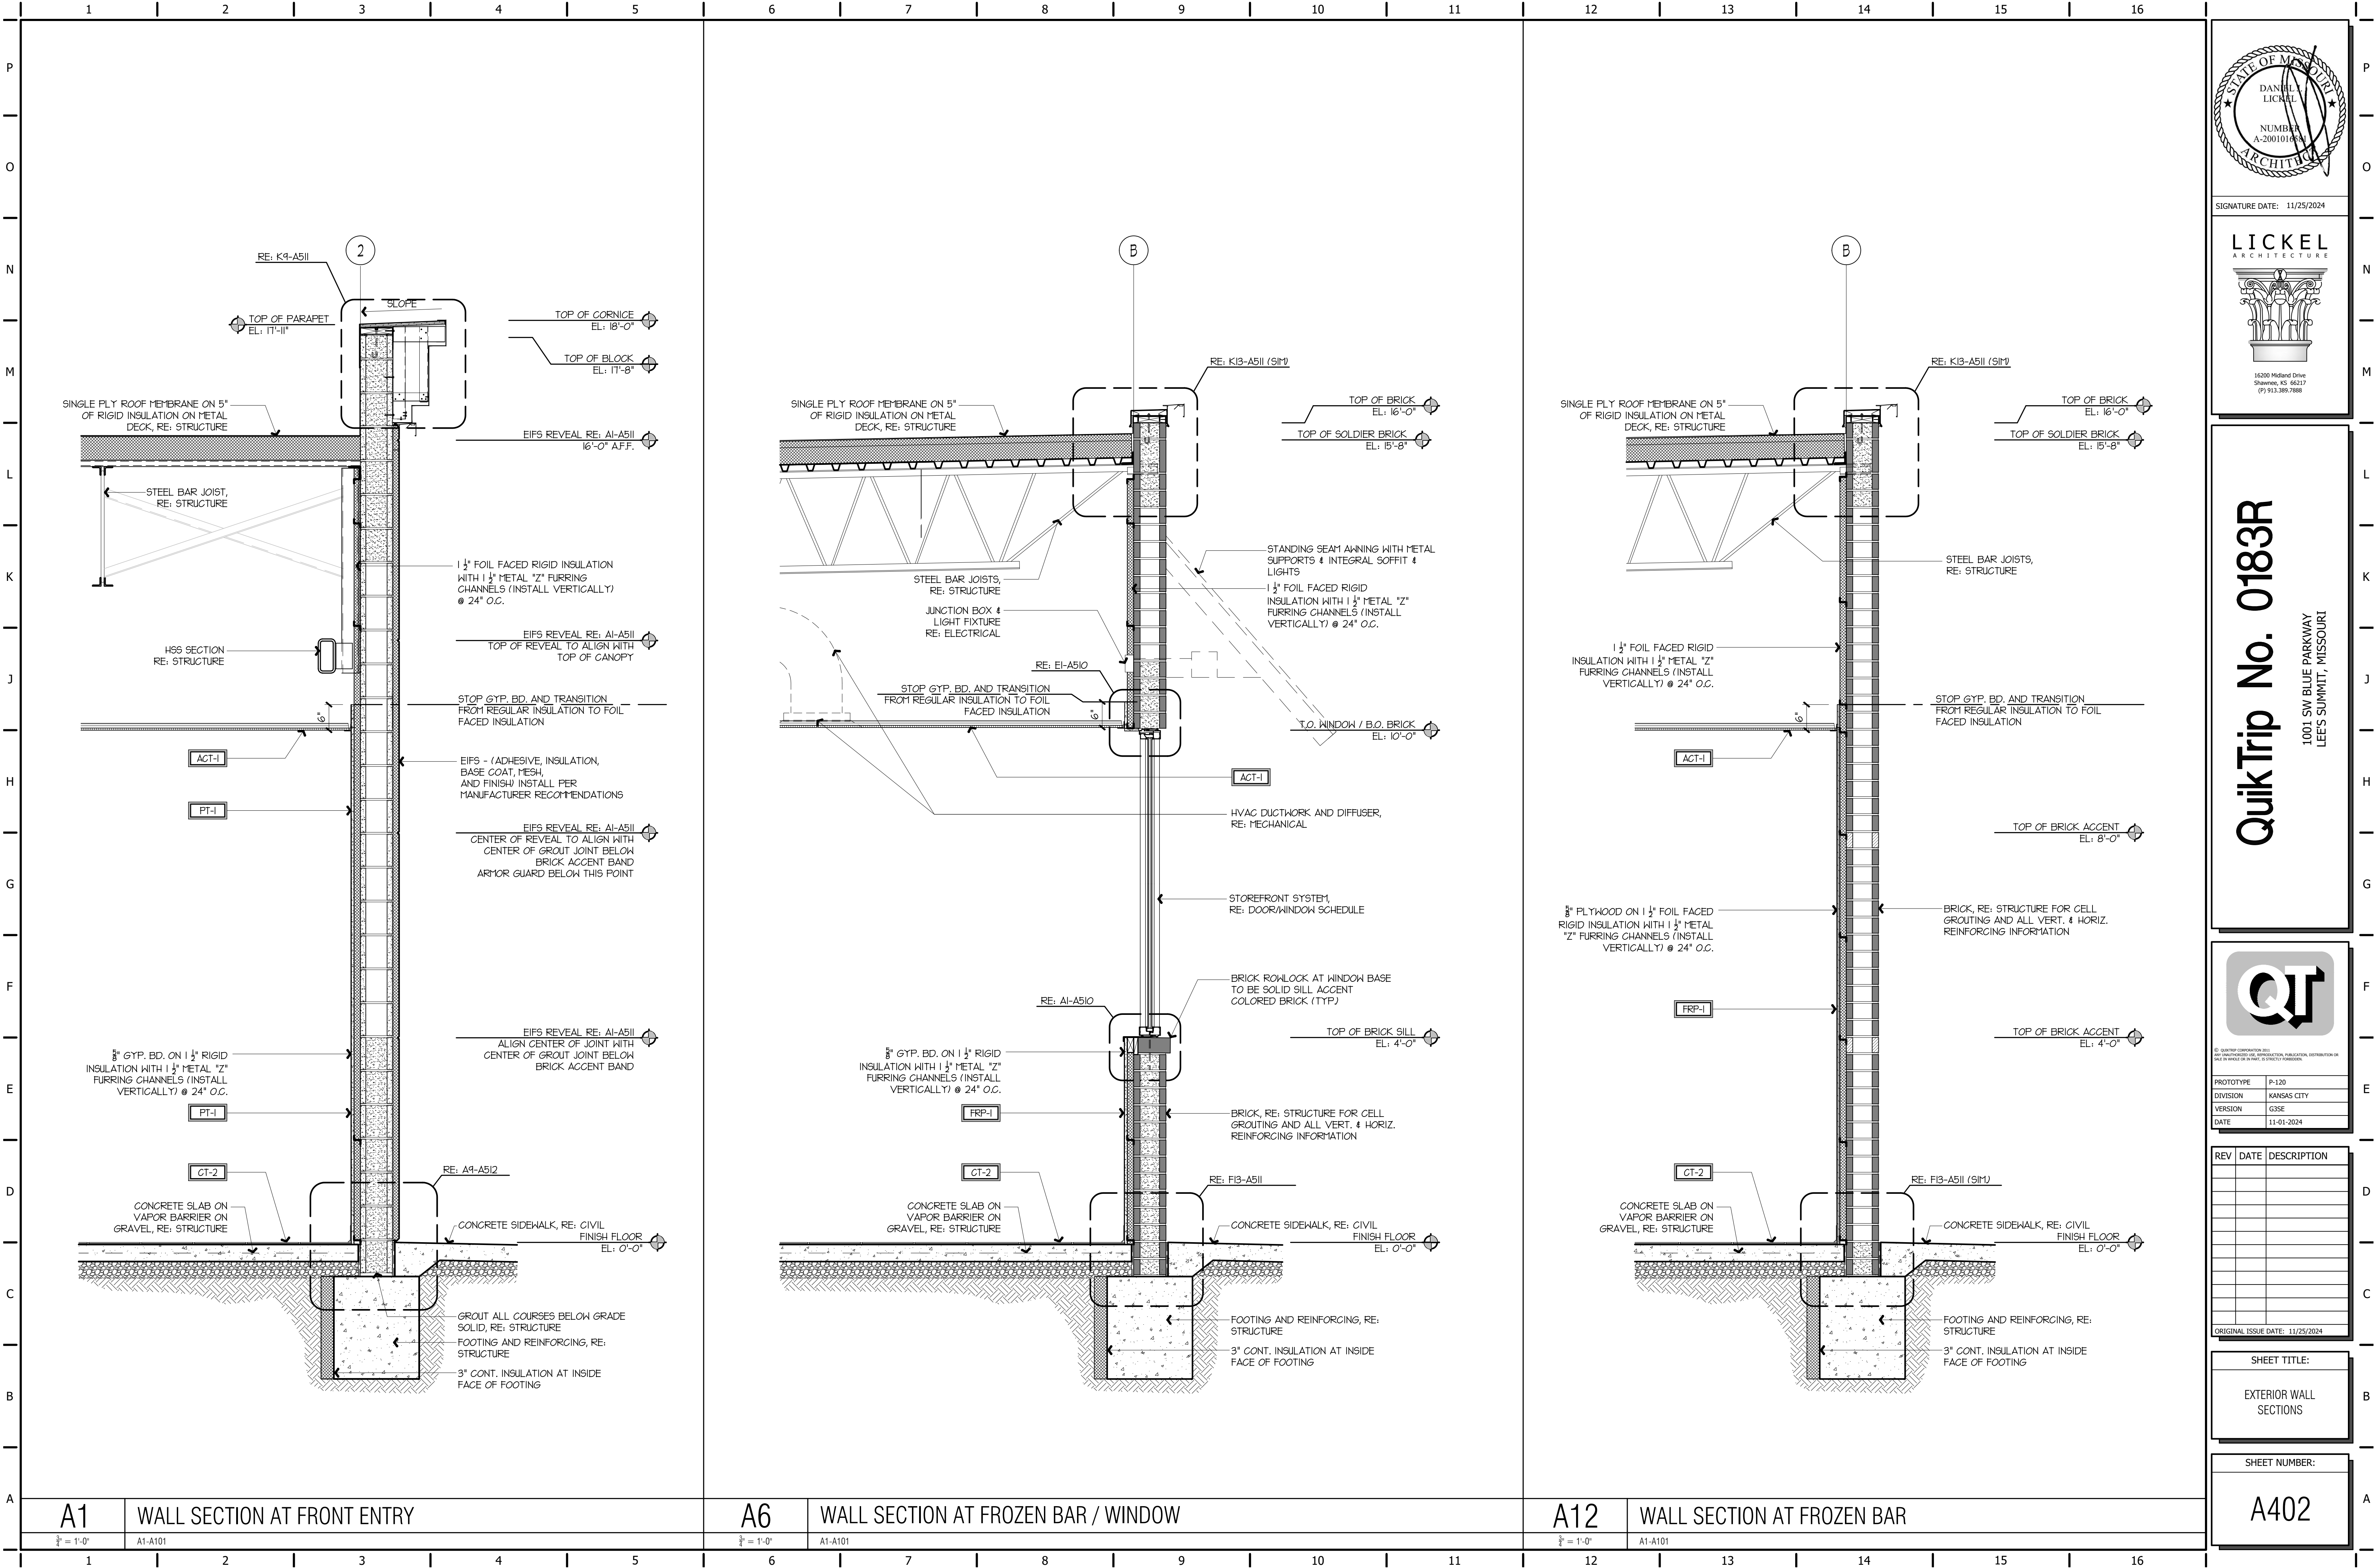

STATE OF MISSOURI

DANIEL LICKEL

NUMBER A-200101065

ARCHITECT

SIGNATURE DATE: 11/25/2024

LICKEL

ARCHITECTURE

15200 Midland Drive
Shawnee, KS 66217
(773) 913.389.7888

QuikTrip No. 0183R

1001 SW BLUE PARKWAY
LEE'S SUMMIT, MISSOURI

QT

QUICKTRIP CORPORATION 2011
ALL RIGHTS RESERVED. NO REPRODUCTION, PUBLICATION, DISTRIBUTION OR SALE IN WHOLE OR IN PART, IS STRICTLY FORBIDDEN.

PROTOTYPE

P-120

DIVISION

KANSAS CITY

VERSION

G3SE

DATE

11-01-2024


REV	DATE	DESCRIPTION
ORIGINAL ISSUE DATE: 11/25/2024		

SHEET TITLE:

EXTERIOR WALL SECTIONS

SHEET NUMBER:

A402

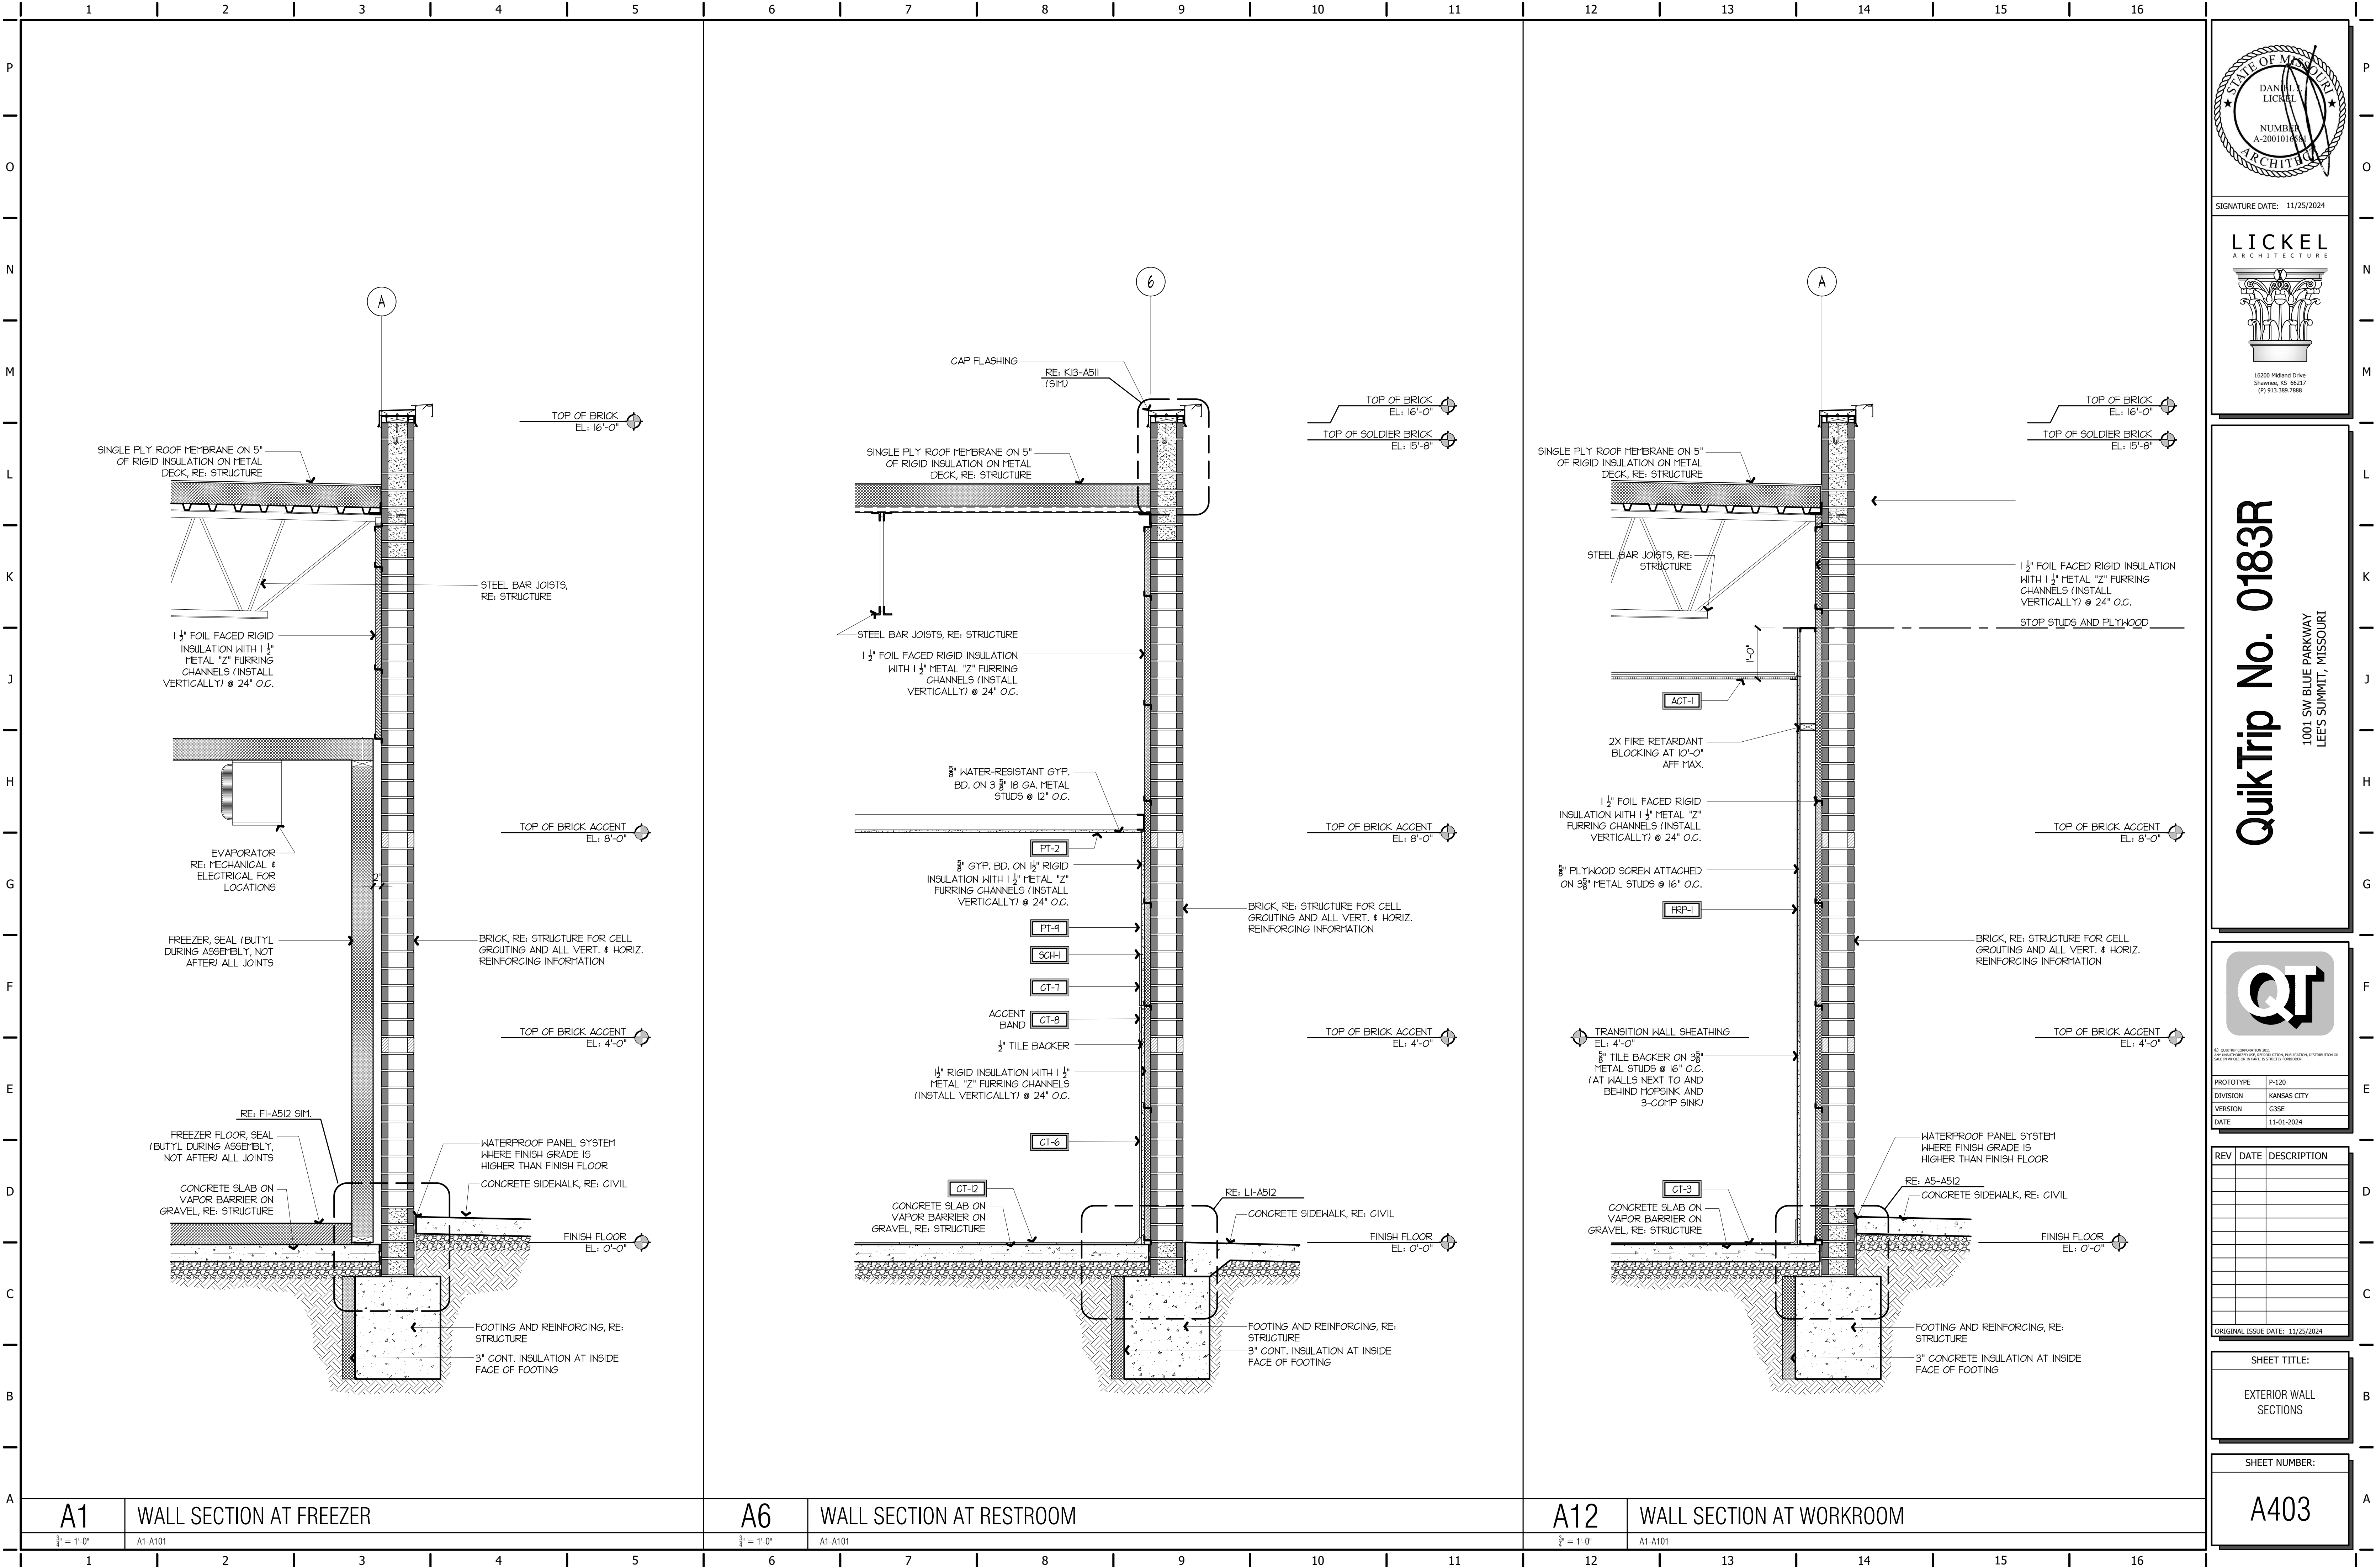

QuikTrip No. 0183R
1001 SW BLUE PARKWAY
LEE'S SUMMIT, MISSOURI





PROTOTYPE	P-120
DIVISION	KANSAS CITY
VERSION	G3SE
DATE	11-01-2024

REV	DATE	DESCRIPTION


SHEET TITLE:
EXTERIOR WALL SECTIONS

SHEET NUMBER:
A403

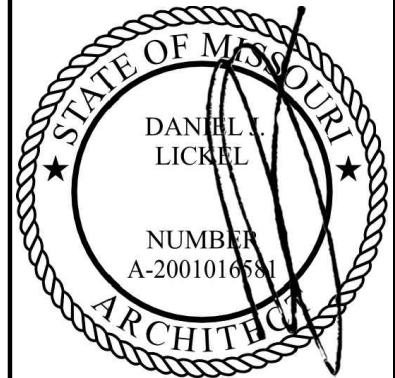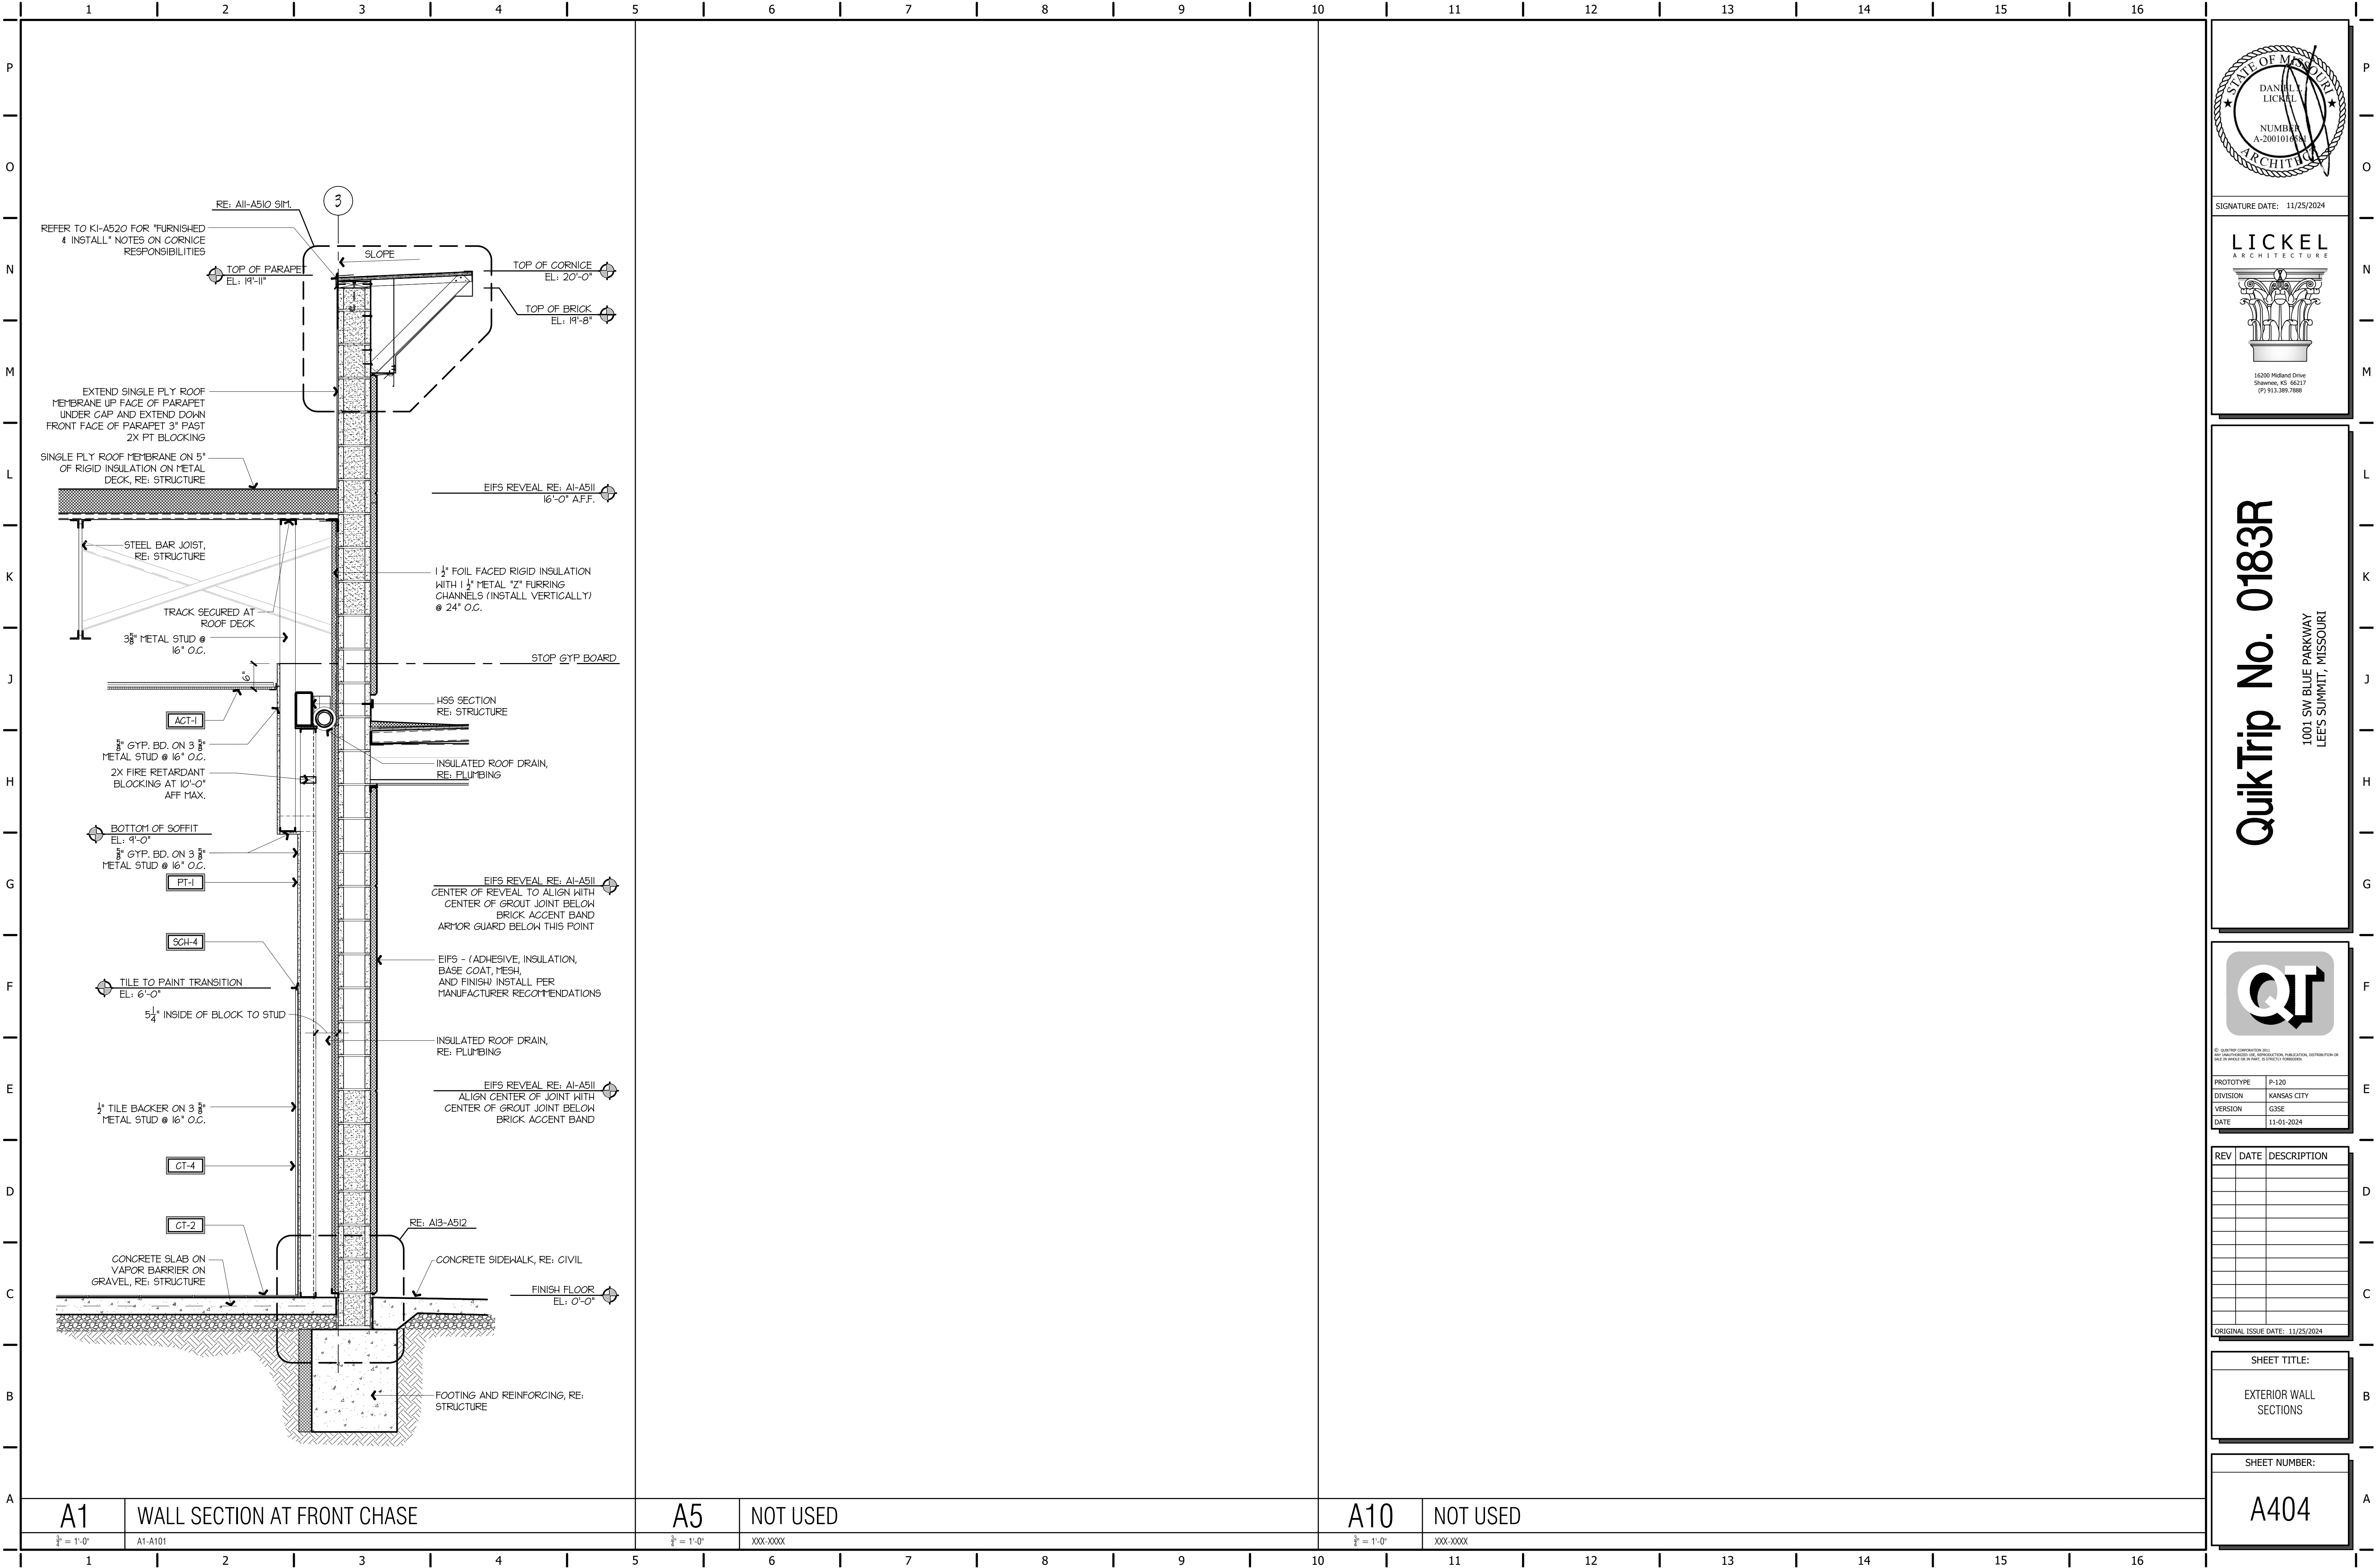

SIGNATURE DATE: 11/25/2024

LICKEL
ARCHITECTURE

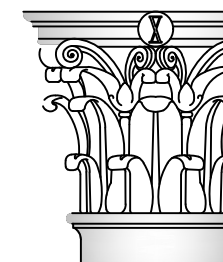

15200 Midland Drive
Shawnee, KS 66217
(7) 913.389.7888

QuikTrip No. 0183R

1001 SW BLUE PARKWAY
LEE'S SUMMIT, MISSOURI



© QUIKTRIP CORPORATION 2011
ALL RIGHTS RESERVED. NO REPRODUCTION, PUBLICATION, DISTRIBUTION OR
USE IN WHOLE OR IN PART, IS STRICTLY FORBIDDEN.

PROTOTYPE	P-120
DIVISION	KANSAS CITY
VERSION	G3SE
DATE	11-01-2024

REV	DATE	DESCRIPTION



ORIGINAL ISSUE DATE: 11/25/2024

SHEET TITLE:

EXTERIOR WALL
SECTIONS


SHEET NUMBER:

A404

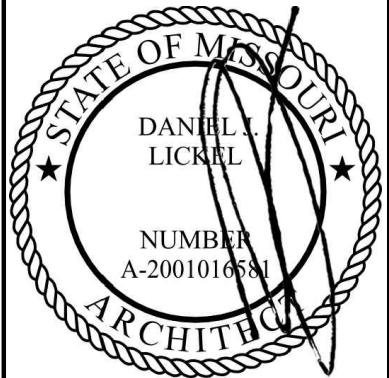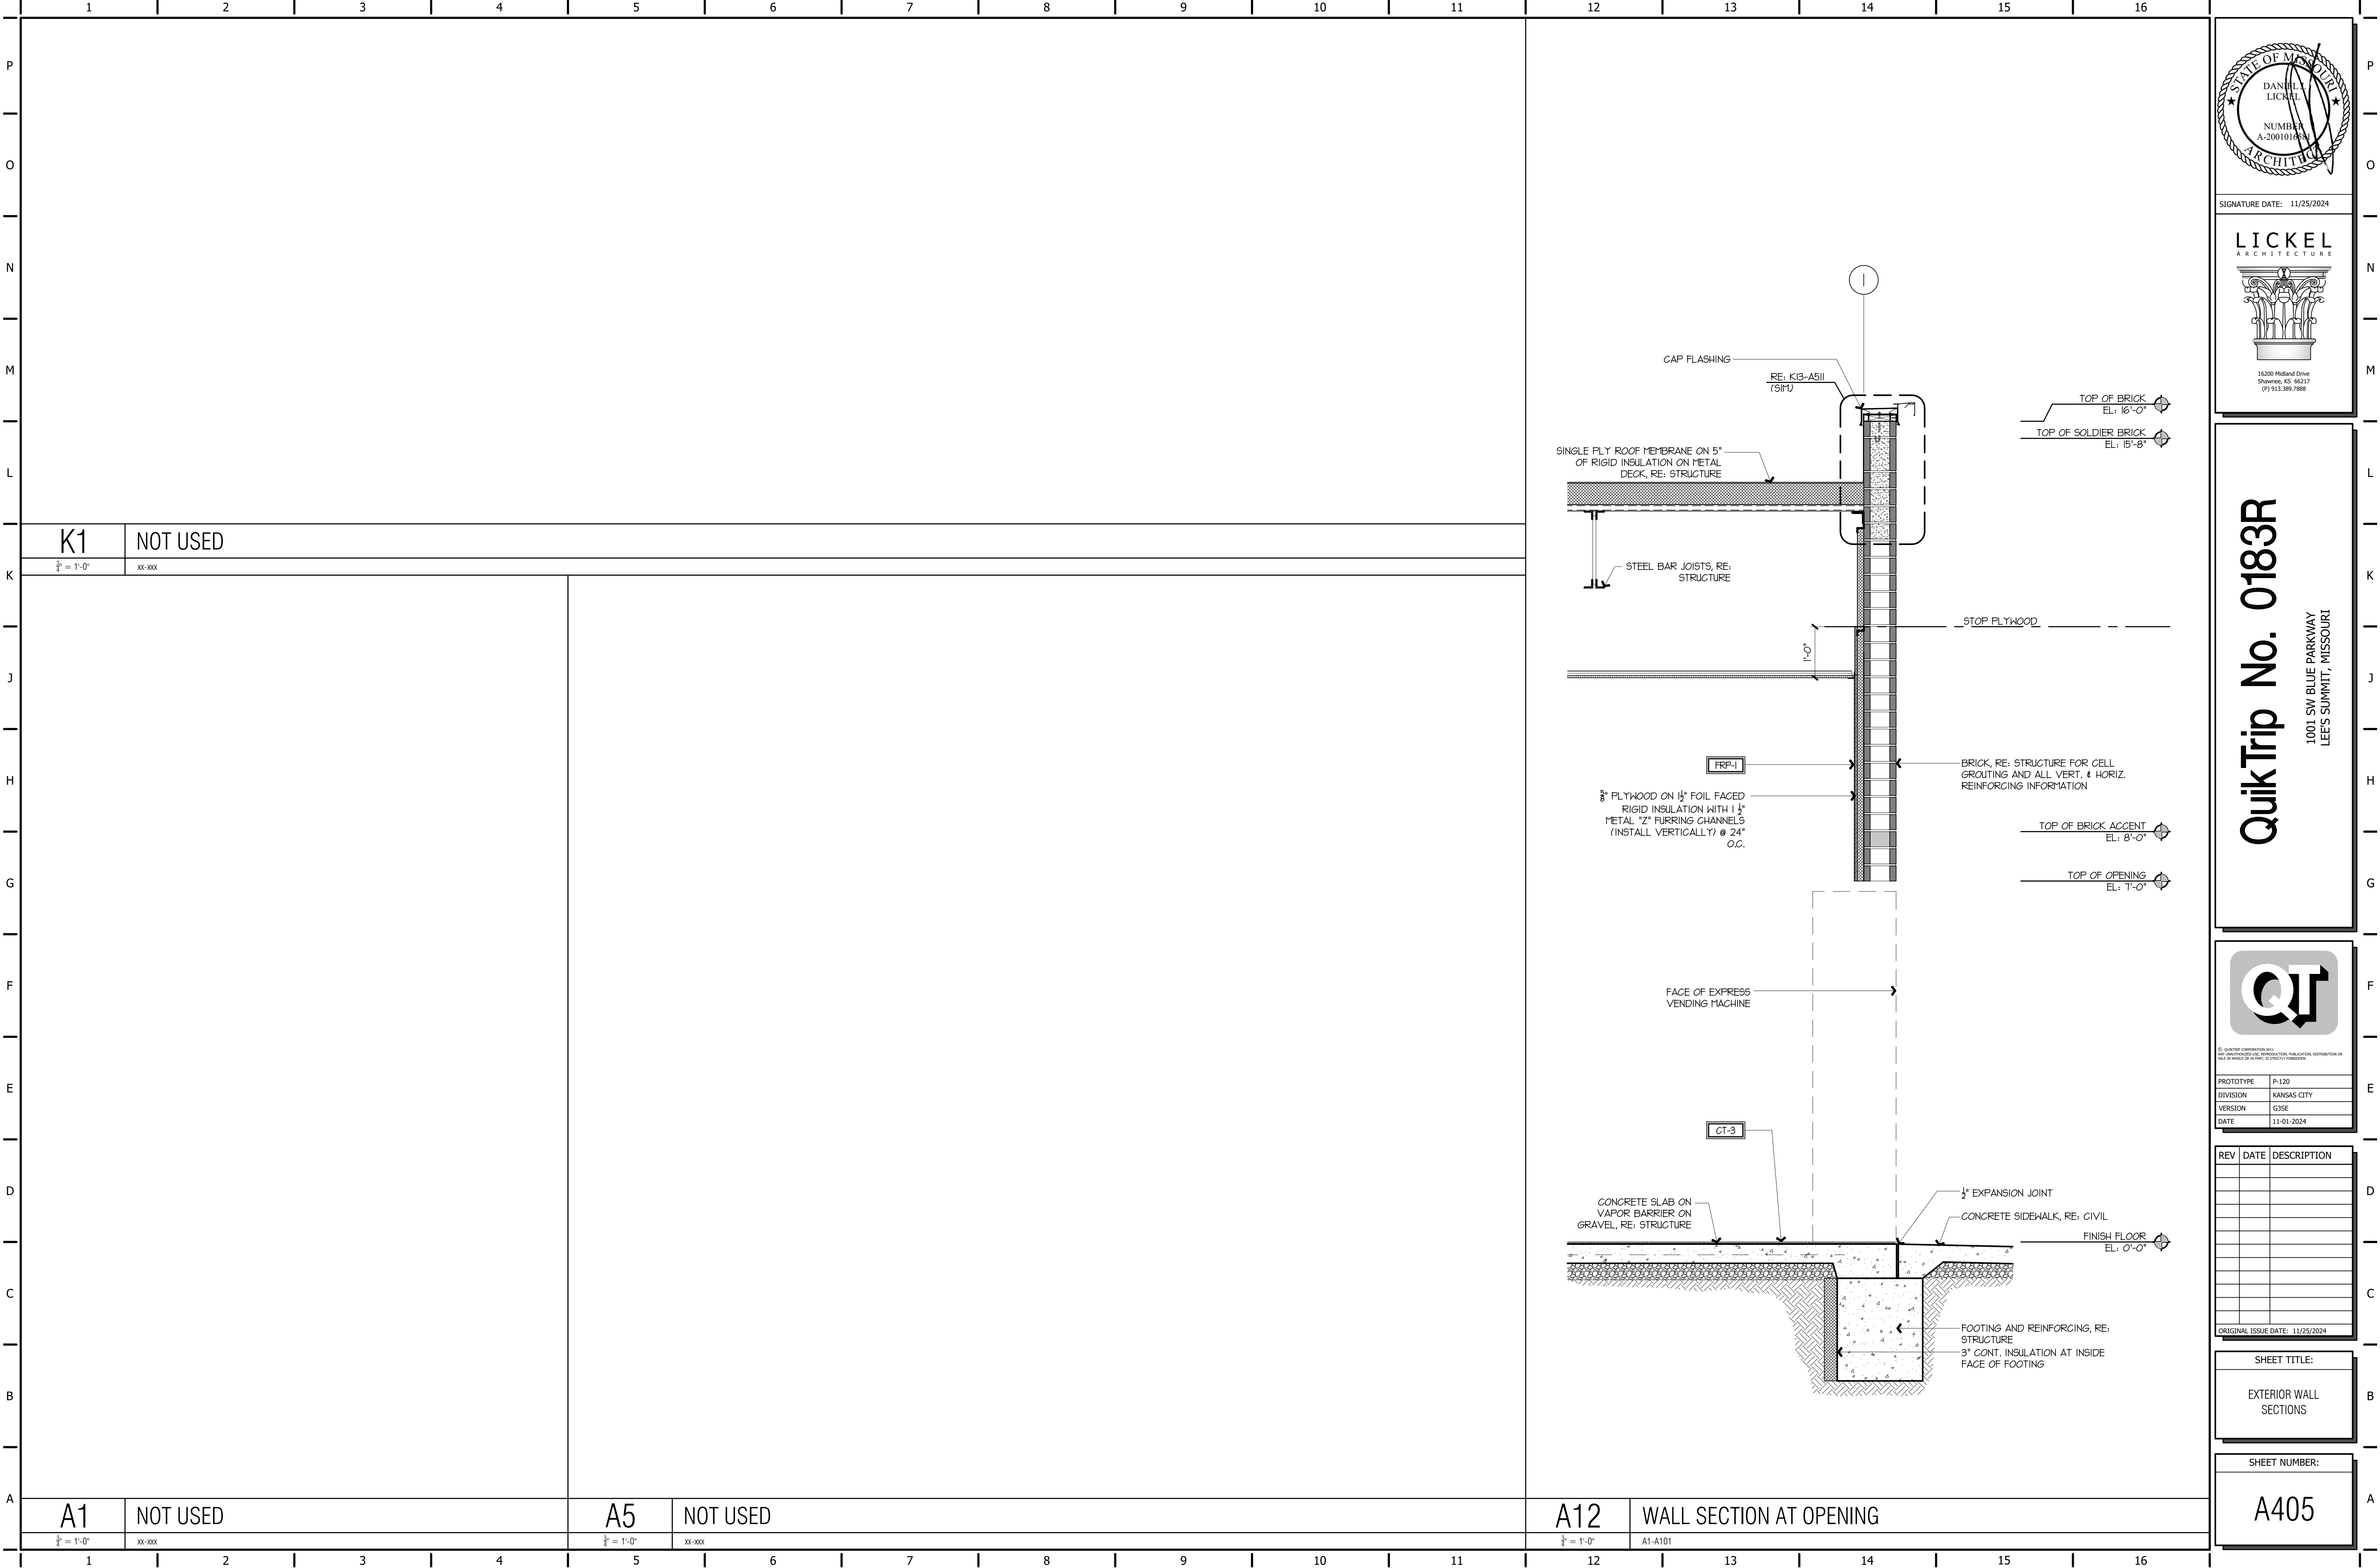

SIGNATURE DATE: 11/25/2024

LICKEL
ARCHITECTURE

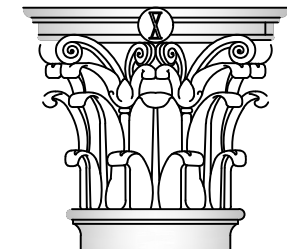

15200 Midland Drive
Shawnee, KS 66217
(7) 913.389.7888

QuikTrip No. 0183R

1001 SW BLUE PARKWAY
LEE'S SUMMIT, MISSOURI



© QUIKTRIP CORPORATION 2011
ALL RIGHTS RESERVED. REPRODUCTION, MODIFICATION, DISTRIBUTION OR
USE IN WHOLE OR IN PART, IS STRICTLY FORBIDDEN.

PROTOTYPE	P-120
DIVISION	KANSAS CITY
VERSION	G3SE
DATE	11-01-2024

REV	DATE	DESCRIPTION


ORIGINAL ISSUE DATE: 11/25/2024

SHEET TITLE:

EXTERIOR WALL
SECTIONS

SHEET NUMBER:

A405

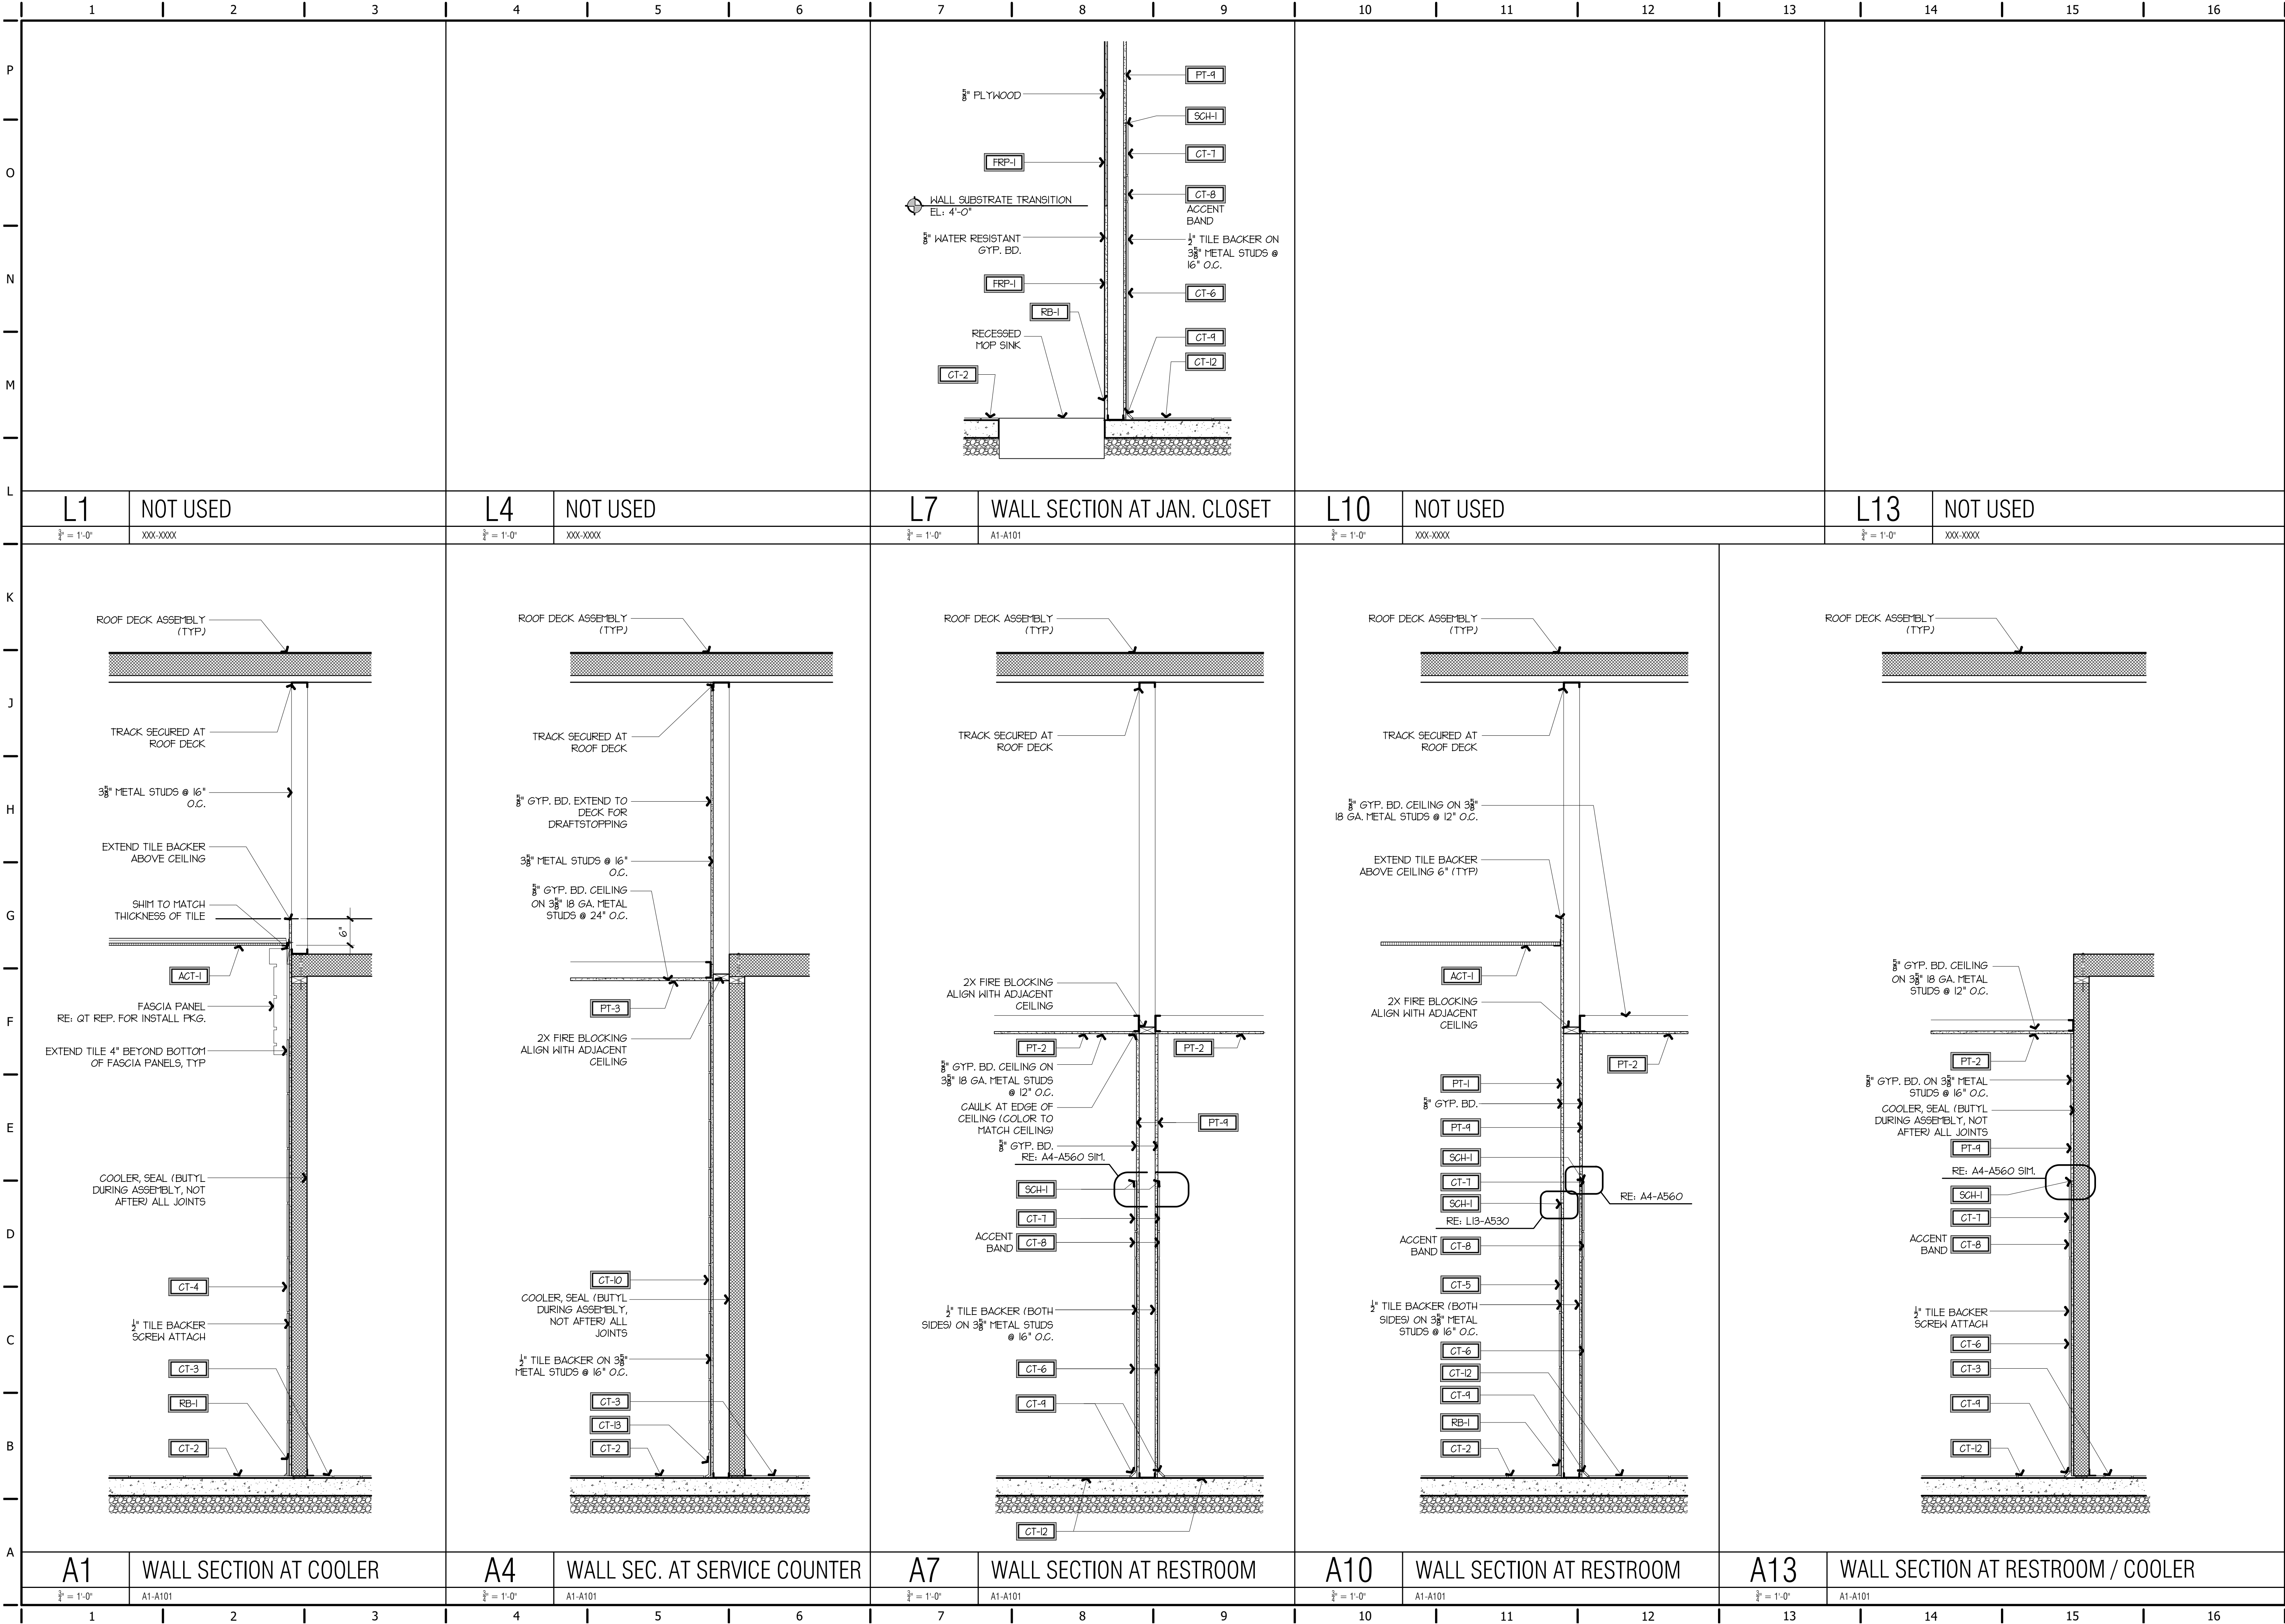

SIGNATURE DATE: 11/25/2024

15200 Midland Drive
Shawnee, KS 66217
(7) 913.389.7888

QuikTrip No. 0183R

1001 SW BLUE PARKWAY
LEE'S SUMMIT, MISSOURI

© QUIKTRIP CORPORATION 2011
ALL RIGHTS RESERVED. NO REPRODUCTION, DISTRIBUTION OR SALE IN WHOLE OR IN PART, IS STRICTLY FORBIDDEN.


PROTOTYPE	P-120
DIVISION	KANSAS CITY
VERSION	G3SE
DATE	11-01-2024

REV	DATE	DESCRIPTION

SHEET TITLE:
INTERIOR WALL SECTIONS


SHEET NUMBER:
A410

	1	2	3	4	5	6	7	8	9	10	11	12	13	14	15	16												
P																												
O																												
N																												
M																												
L																												
K																												
J																												
H																												
G																												
F																												
E																												
D																												
C																												
B																												
A																												
	L1	NOT USED			L4	NOT USED			L7	NOT USED			L9	NOT USED			L12	NOT USED			L14	NOT USED						
	$\frac{3}{4}" = 1'-0"$	XXX-XXXX			$\frac{3}{4}" = 1'-0"$	XXX-XXXX			$\frac{3}{4}" = 1'-0"$	XXX-XXXX			$\frac{3}{4}" = 1'-0"$	XXX-XXXX			$\frac{3}{4}" = 1'-0"$	XXX-XXXX			$\frac{3}{4}" = 1'-0"$	XXX-XXXX						
	A1	WALL SECTION AT SERVICE / WORKROOM			A4	WALL SECTION AT COOLER			A7	WALL SECTION AT COOLER			A9	WALL SECTION AT COOLER			A12	WALL SECTION AT RR			A14	WALL SECTION						
	$\frac{3}{4}" = 1'-0"$	A1-A101			$\frac{3}{4}" = 1'-0"$	A1-A101			$\frac{3}{4}" = 1'-0"$	A1-A101			$\frac{3}{4}" = 1'-0"$	A1-A101			$\frac{3}{4}" = 1'-0"$	A1-A101			$\frac{3}{4}" = 1'-0"$	A1-A101						
	1	2	3	4	5	6	7	8	9	10	11	12	13	14	15	16												

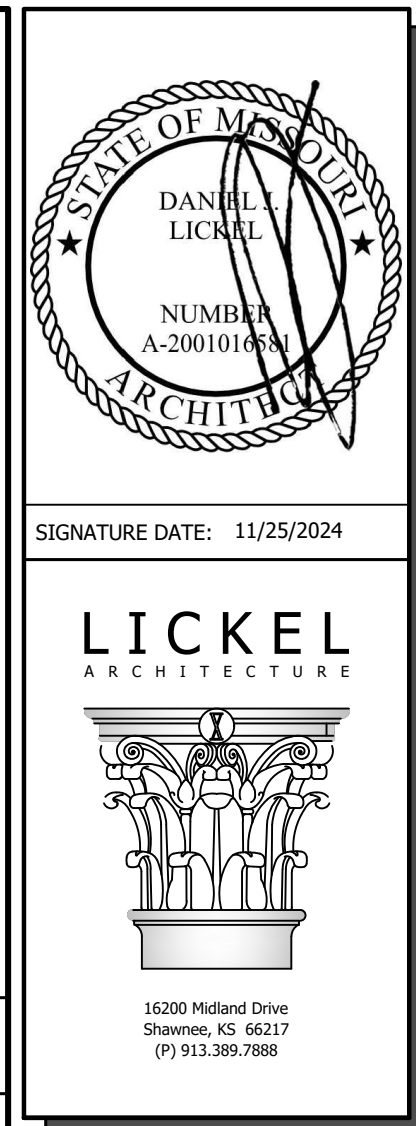


QuikTrip No. 0183R


1001 SW BLUE PARKWAY
LEE'S SUMMIT, MISSOURI

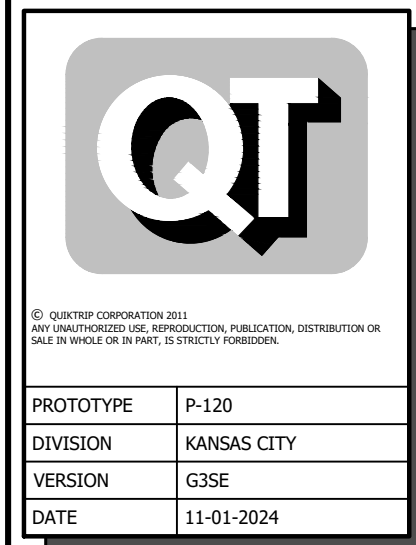[illegible]

SHEET TITLE:
INTERIOR WALL SECTIONS

SHEET NUMBER:
A411

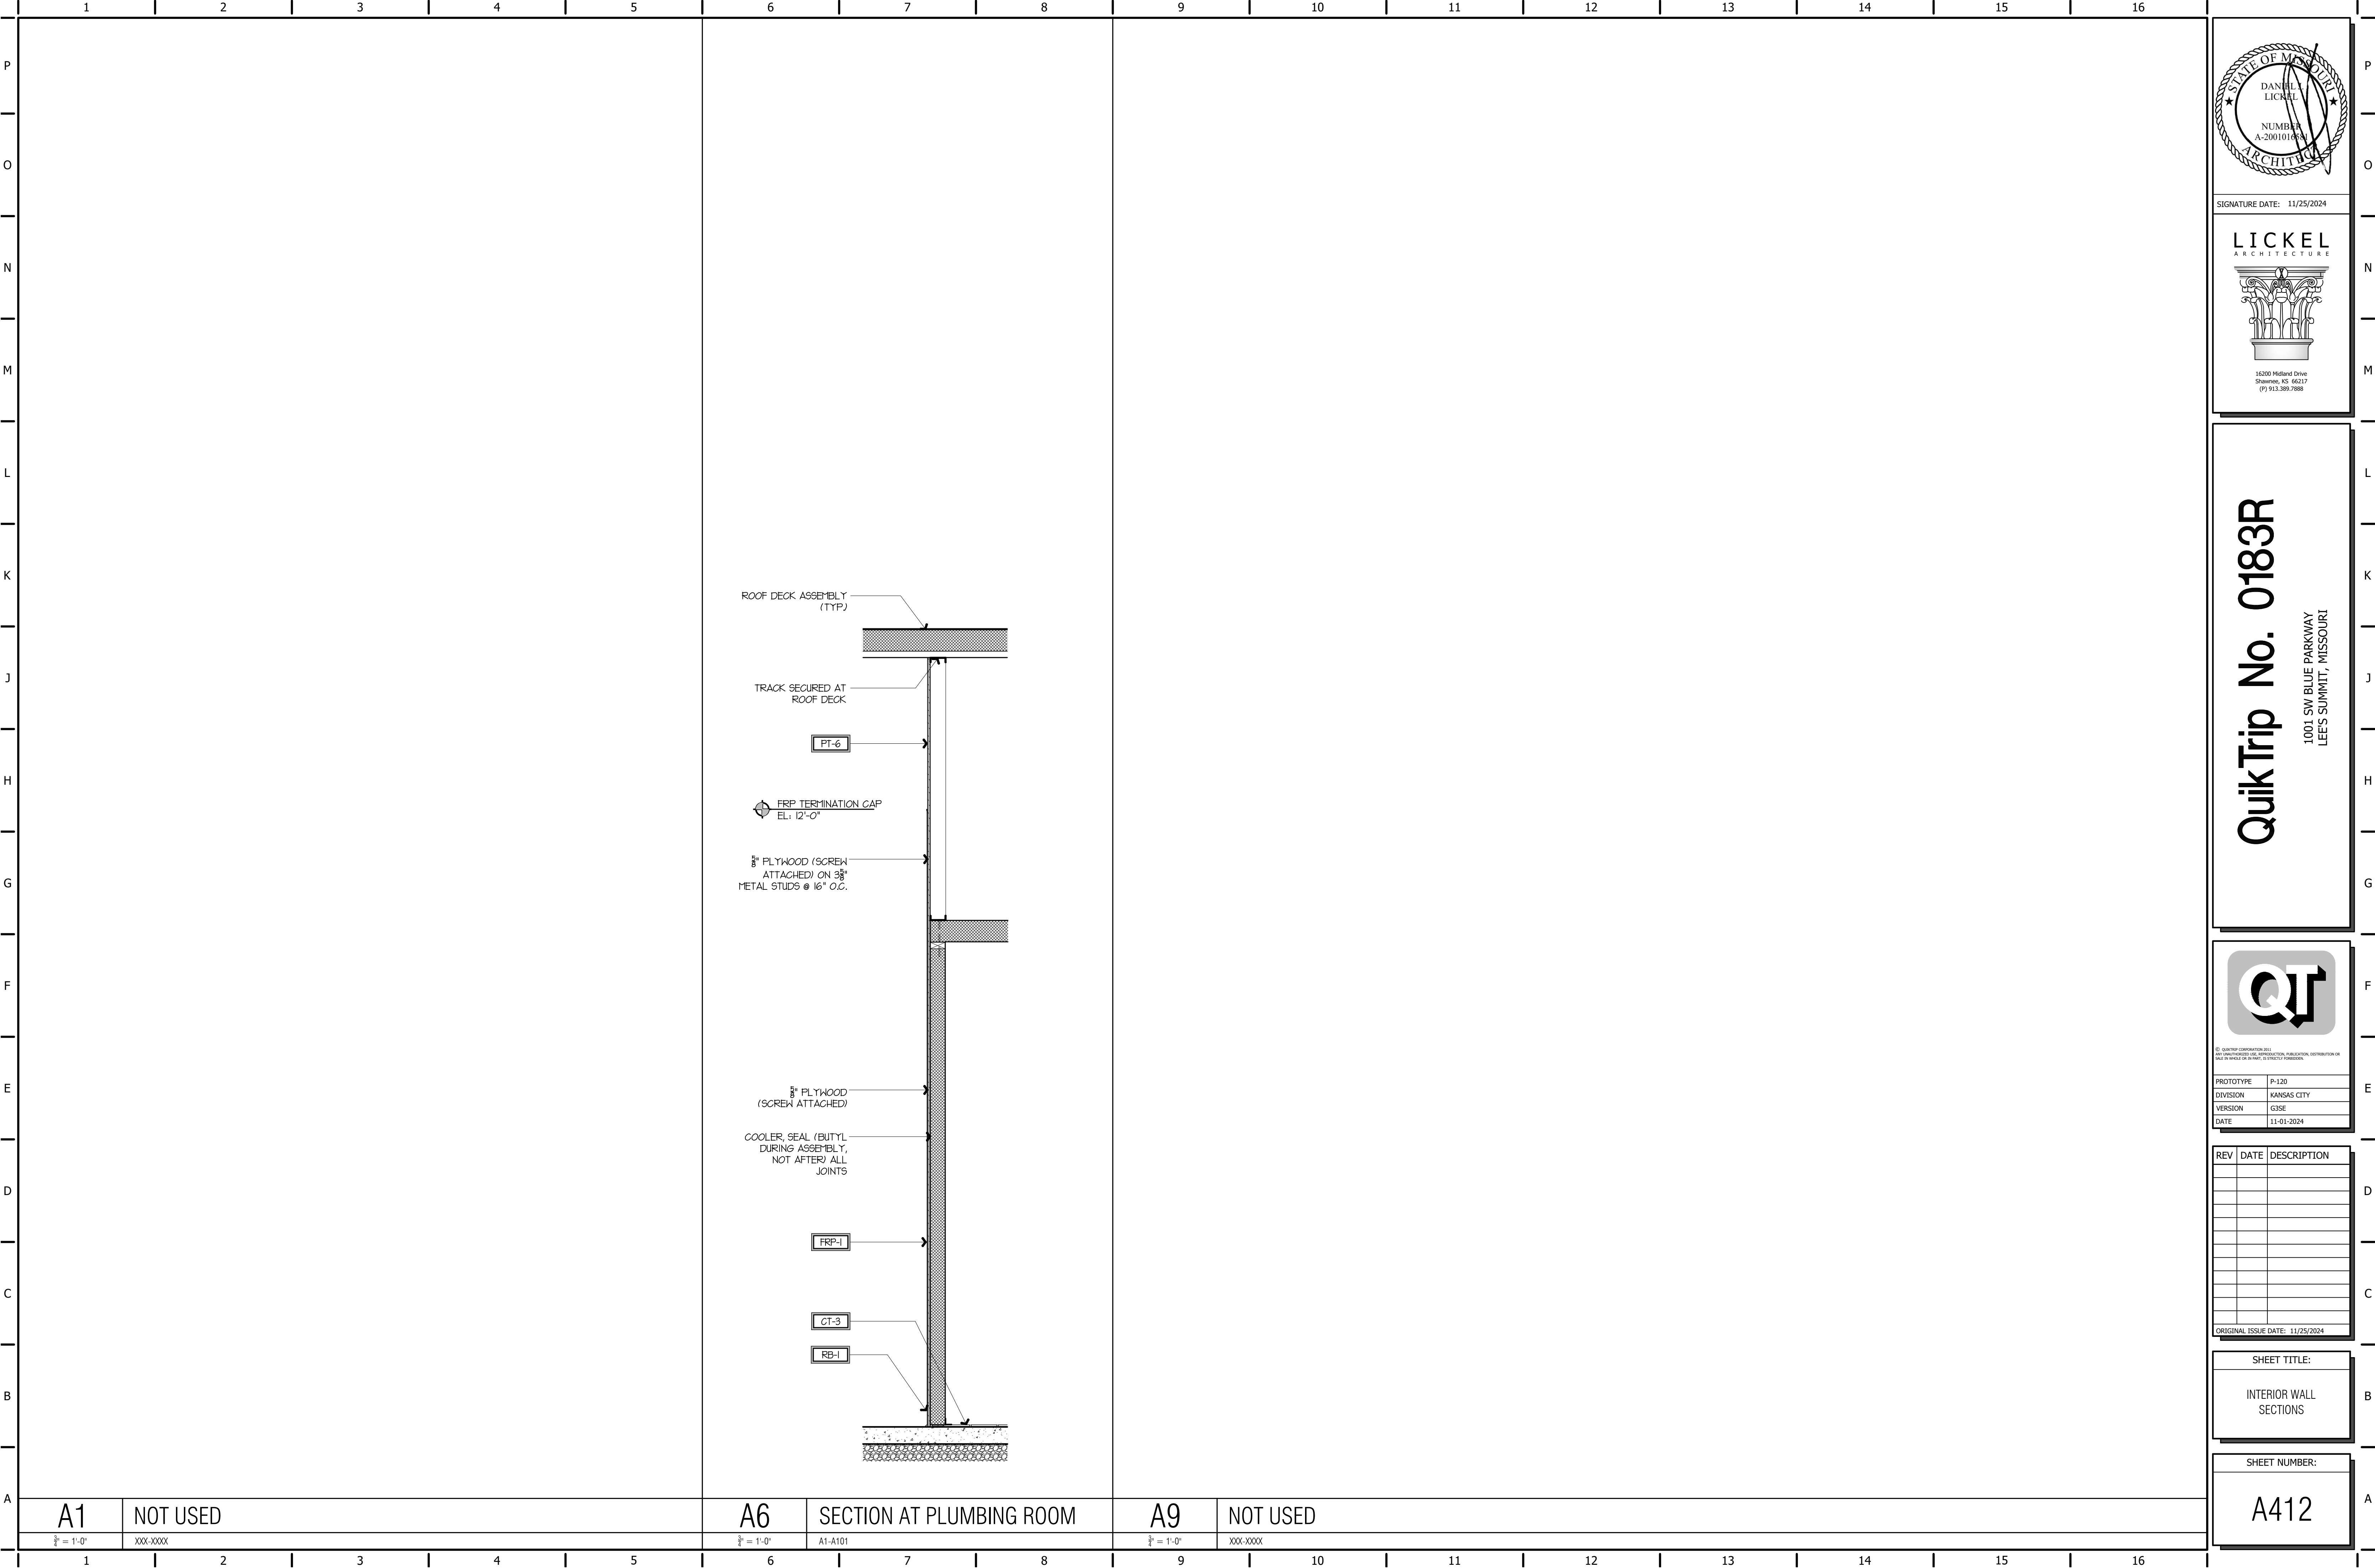

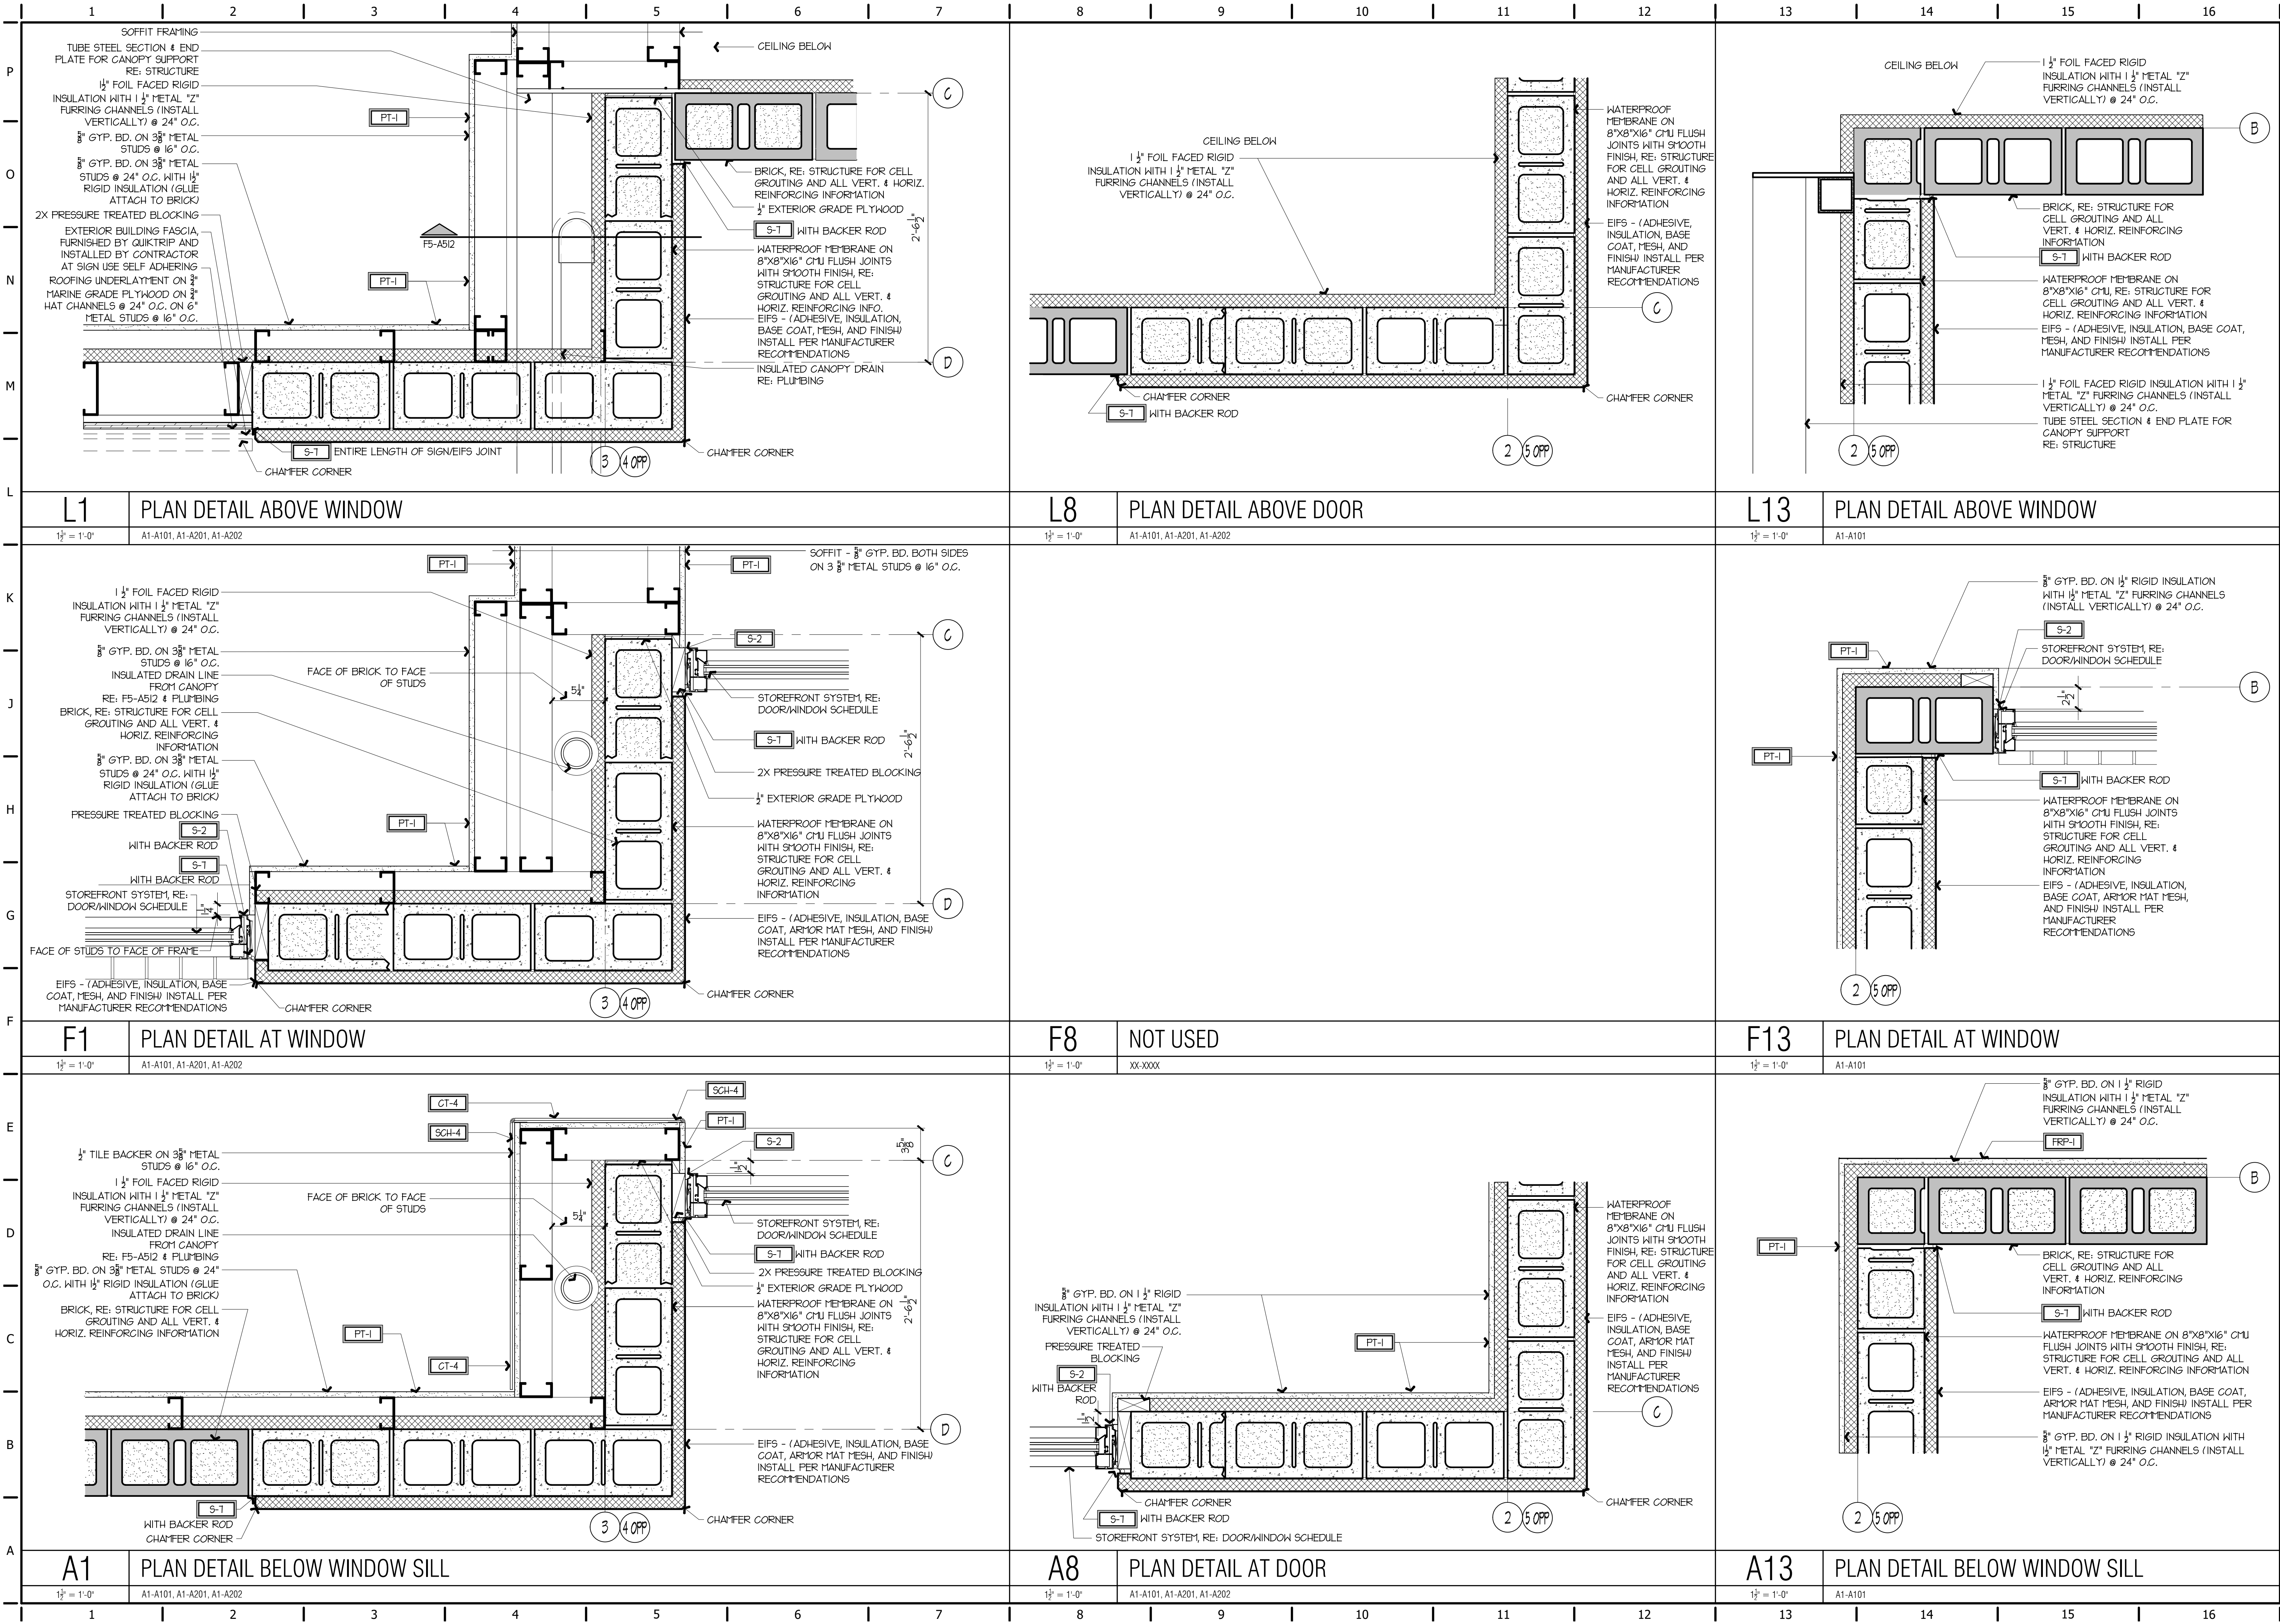

STATE OF MISSOURI

DANIEL LICKEL


NUMBER A-200101658

ARCHITECT

SIGNATURE DATE: 11/25/2024

LICKEL

ARCHITECTURE

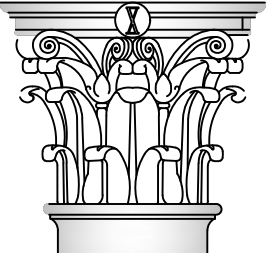

15200 Midland Drive
Shawnee, KS 66217
(913) 389-7888

QuikTrip No. 0183R

1001 SW BLUE PARKWAY
LEE'S SUMMIT, MISSOURI

QT





© QUikTRIP CORPORATION 2011
ALL RIGHTS RESERVED. NO REPRODUCTION, PUBLICATION, DISTRIBUTION OR SALE IN WHOLE OR IN PART, IS STRICTLY FORBIDDEN.

PROTOTYPE P-120
DIVISION KANSAS CITY
VERSION G3SE
DATE 11-01-2024

REV	DATE	DESCRIPTION

SHEET TITLE:
EXTERIOR PLAN DETAILS

SHEET NUMBER:
A501

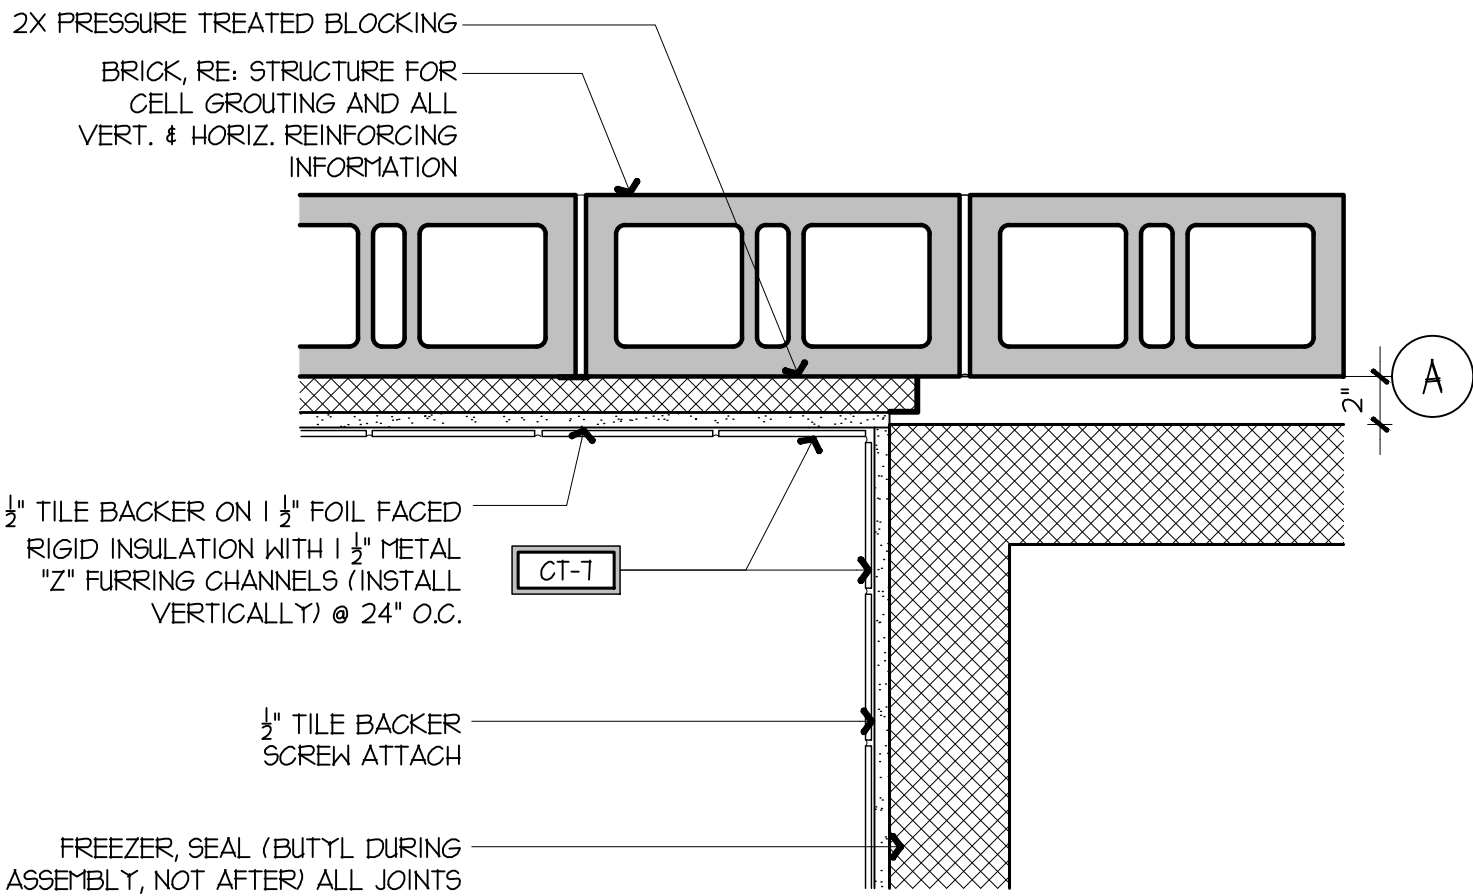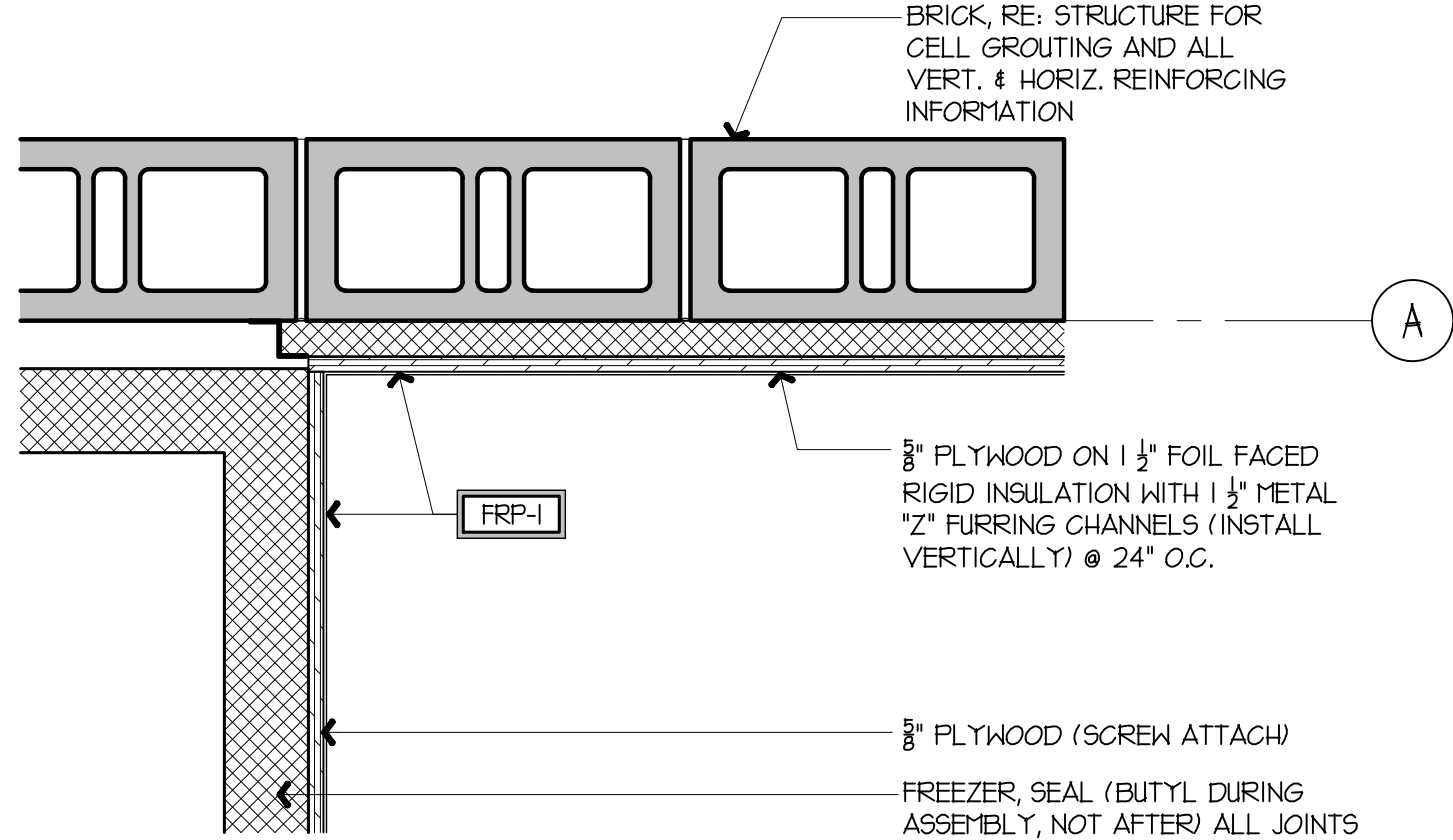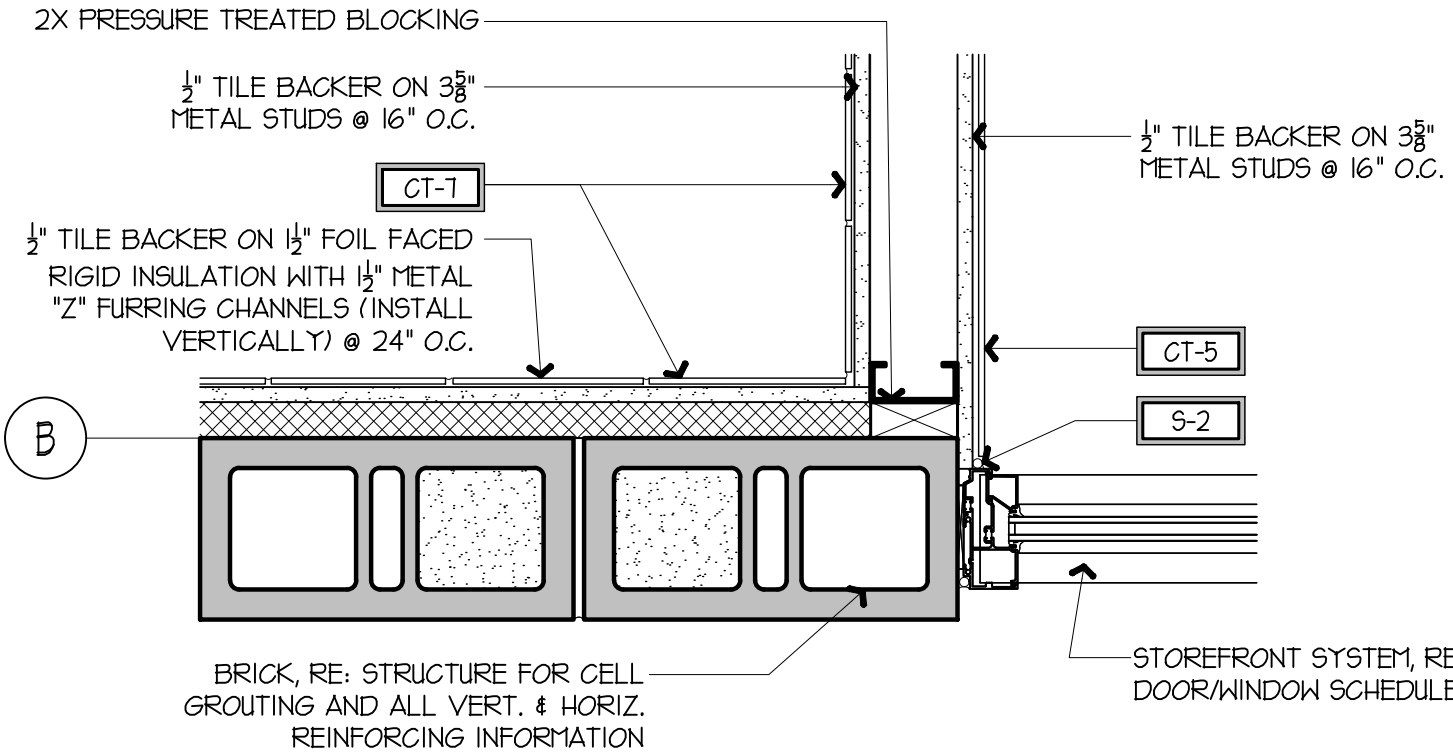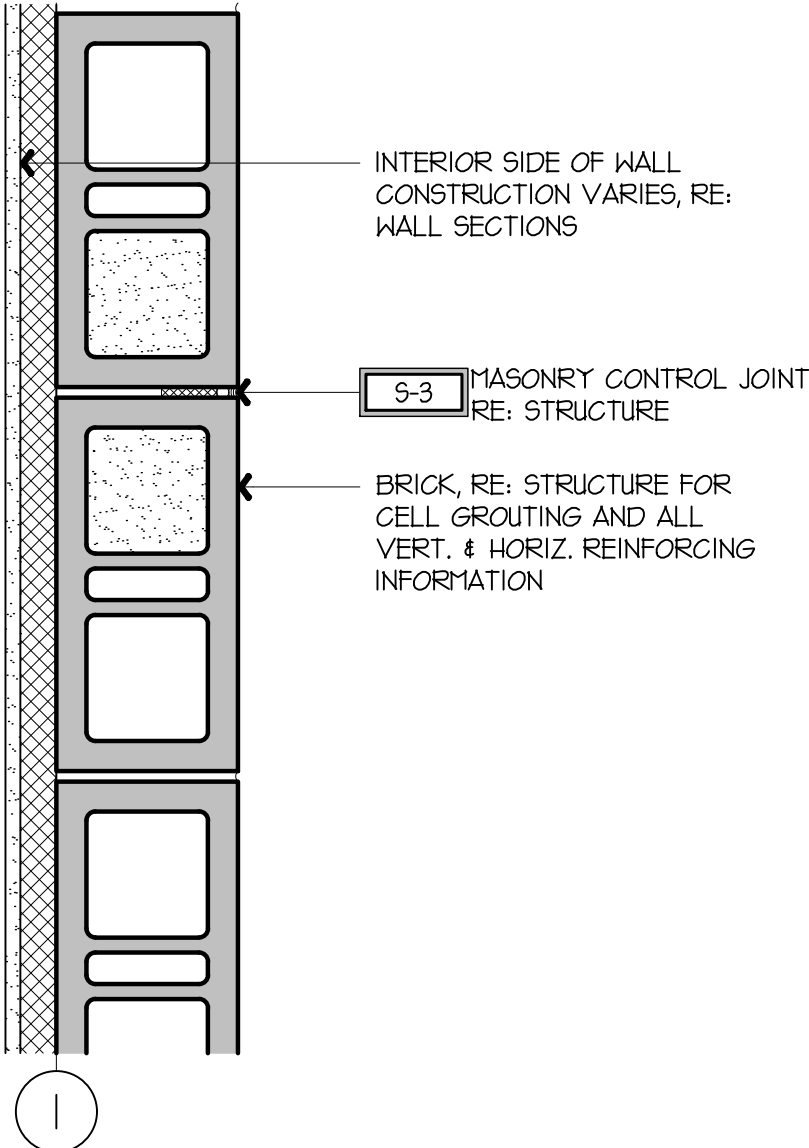	1	2	3	4	5	6	7	8	9	10	11	12	13	14	15	16
P																
O																
N																
M																
L	L1 1 1/2" = 1'-0"				L5 1 1/2" = 1'-0"				L9 1 1/2" = 1'-0"				L13 1 1/2" = 1'-0"			
K	NOT USED XXX-XXXX				NOT USED XXX-XXXX				PLAN DETAIL AT FREEZER A1-A101				NOT USED XXX-XXXX			
J																
H																
G																
F	F1 1 1/2" = 1'-0"				F5 1 1/2" = 1'-0"				F9 1 1/2" = 1'-0"				F13 1 1/2" = 1'-0"			
E	NOT USED XXX-XXXX				NOT USED XXX-XXXX				PLAN DETAIL AT FREEZER A1-A101				NOT USED XXX-XXXX			
D																
C																
B																
A	A1 1 1/2" = 1'-0"				A5 1 1/2" = 1'-0"				A9 1 1/2" = 1'-0"				A13 1 1/2" = 1'-0"			
	NOT USED XXX-XXXX				NOT USED XXX-XXXX				PLAN DETAIL AT WINDOW / PLUMBING CHASE A1-A101				PLAN DETAIL AT MASONRY CONTROL JOINT H1-A201			

STATE OF MISSOURI

DANIEL LICKEL

NUMBER A-200101065

ARCHITECT

SIGNATURE DATE: 11/25/2024

LICKEL

ARCHITECTURE

15200 Midland Drive
Shawnee, KS 66217
(7) 913.389.7888

QuikTrip No. 0183R

1001 SW BLUE PARKWAY
LEE'S SUMMIT, MISSOURI

QT

© QUIKTRIP CORPORATION 2011
ALL PHOTOGRAPHS OR ARCHITECTURAL PUBLICATION, DISTRIBUTION OR SALE IN WHOLE OR IN PART, IS STRICTLY PROHIBITED.



PROTOTYPE	P-120
DIVISION	KANSAS CITY
VERSION	G3SE
DATE	11-01-2024

REV	DATE	DESCRIPTION

ORIGINAL ISSUE DATE: 11/25/2024


SHEET TITLE:
EXTERIOR PLAN DETAILS

SHEET NUMBER:
A502

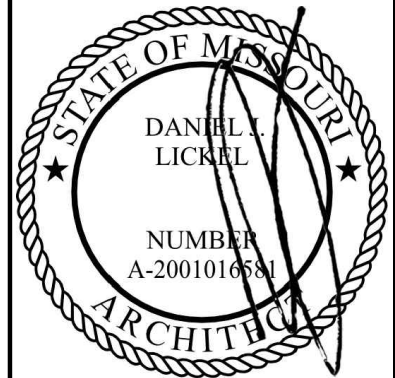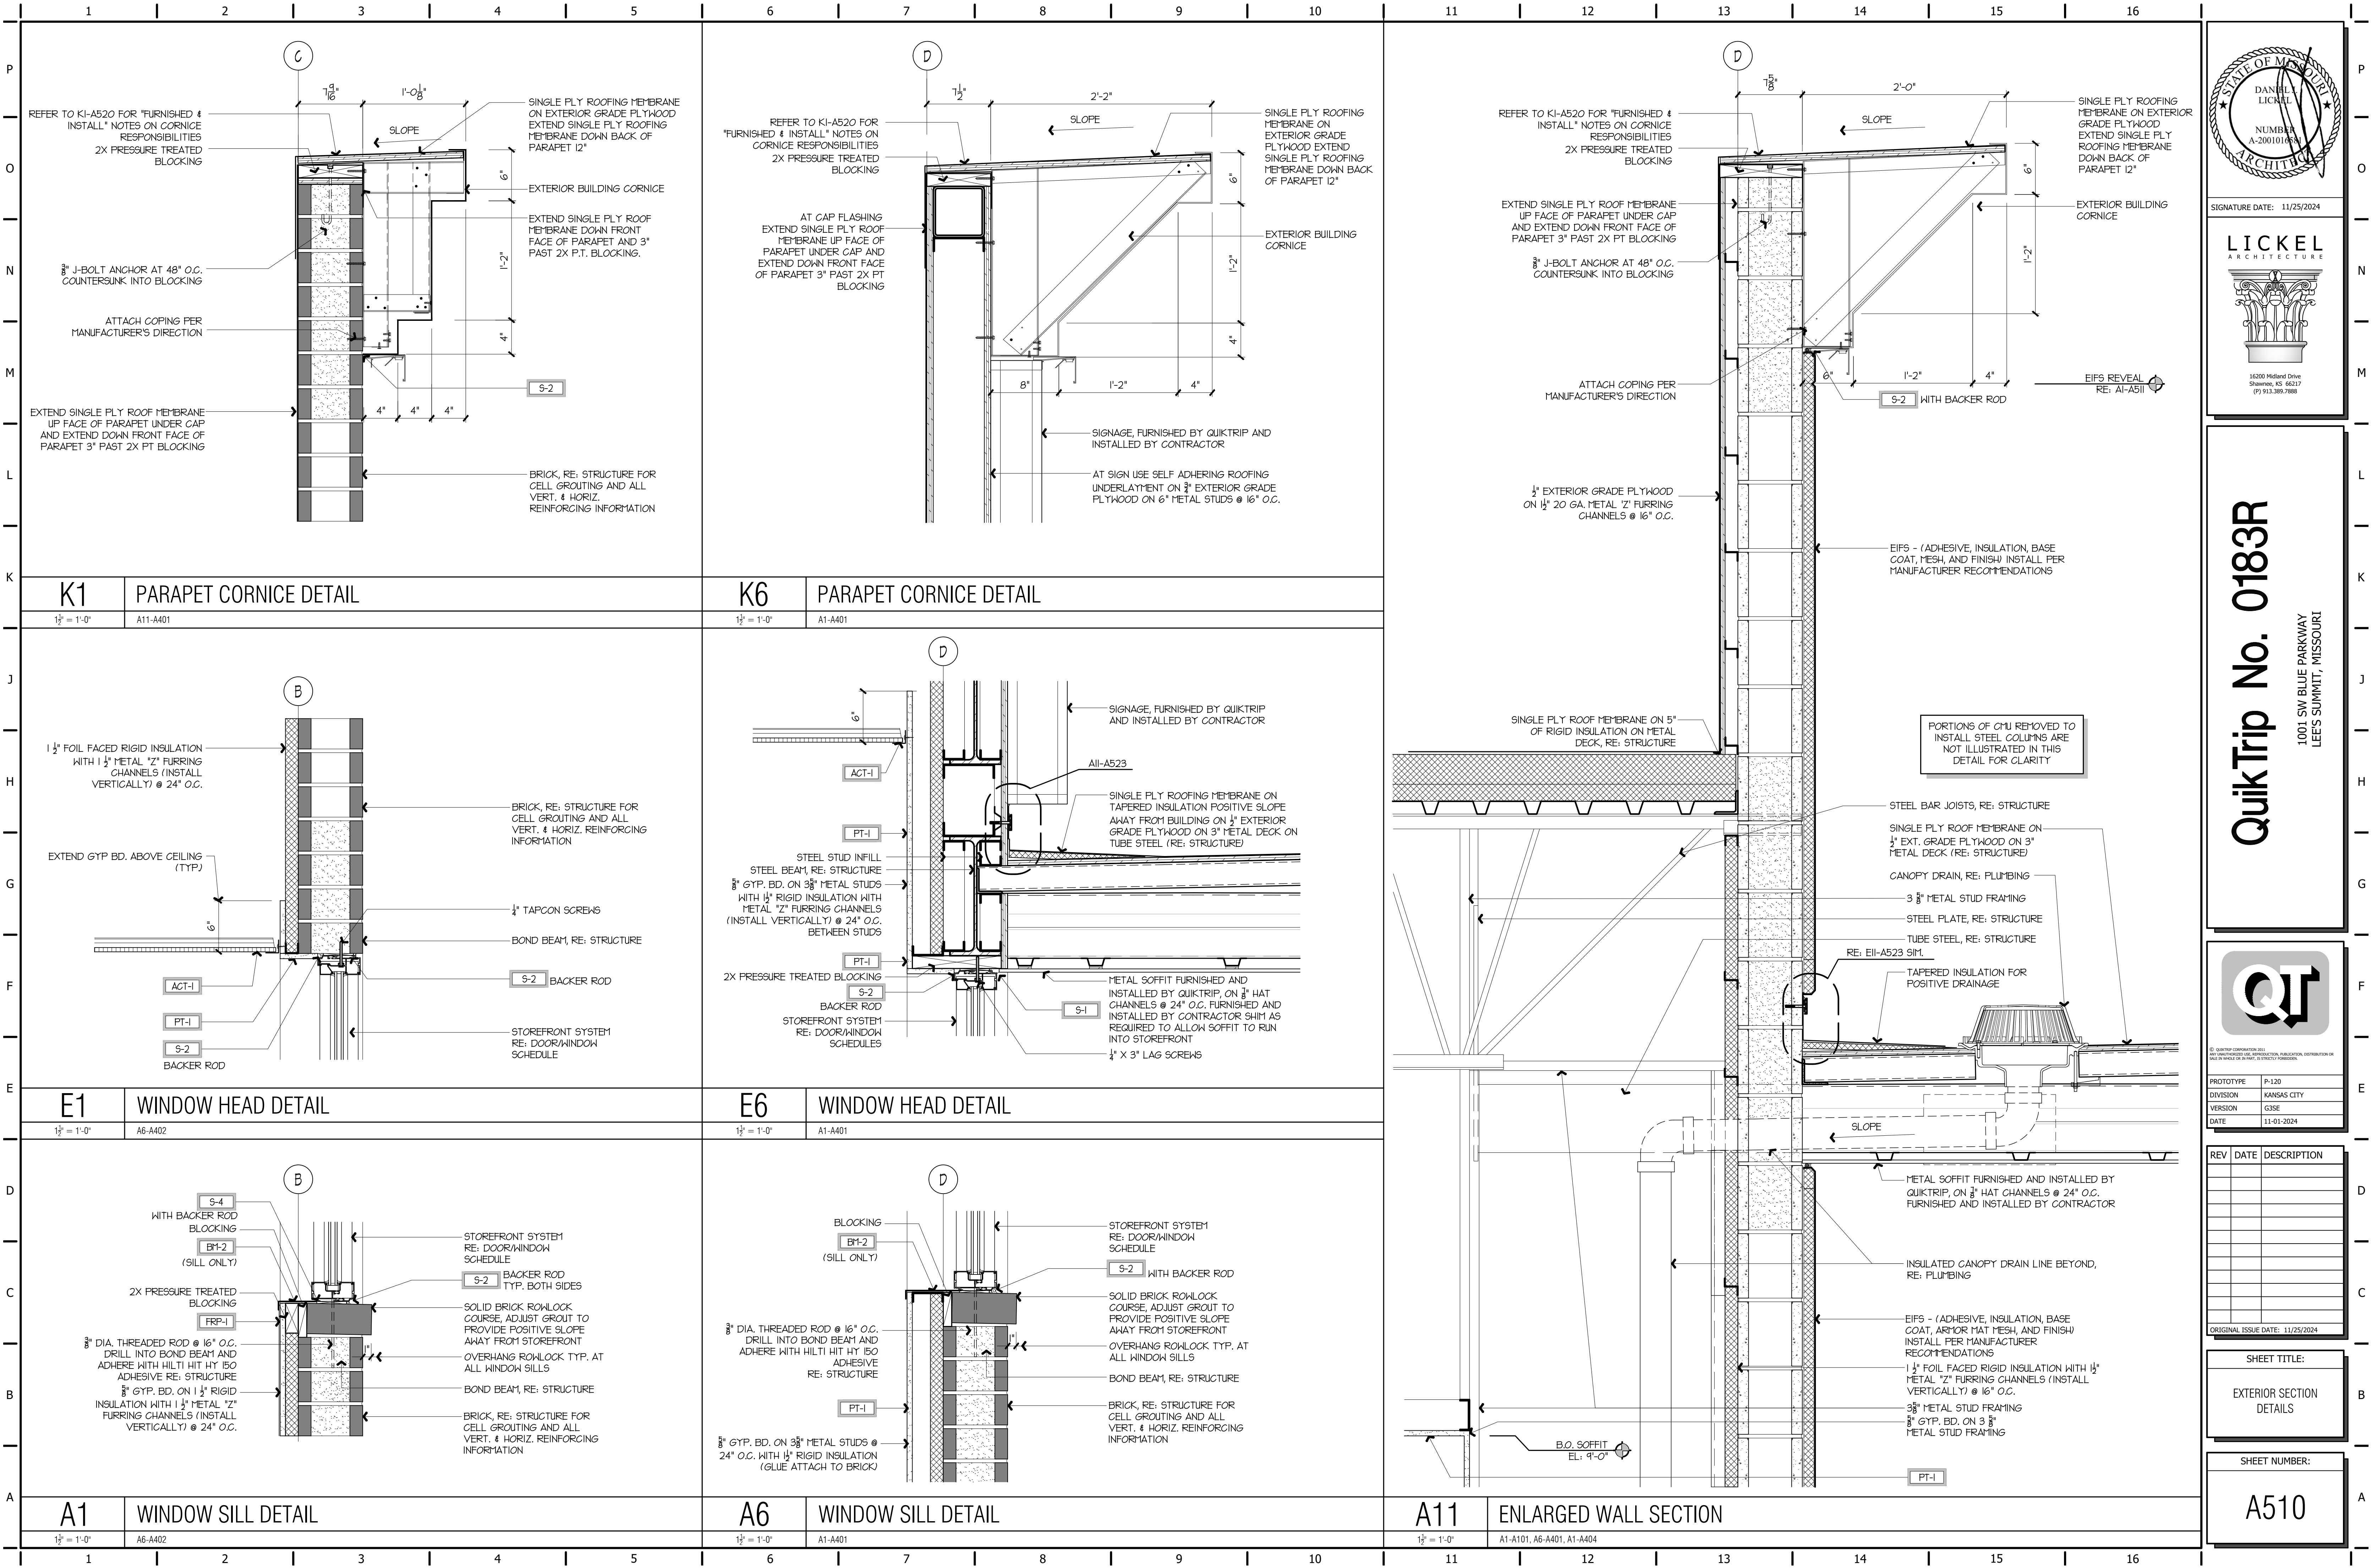

SIGNATURE DATE: 11/25/2024

LICKEL
ARCHITECTURE

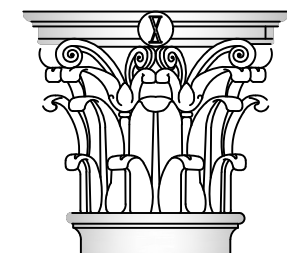

15200 Midland Drive
Shawnee, KS 66217
(716) 913.389.7888

QuikTrip No. 0183R

1001 SW BLUE PARKWAY
LEE'S SUMMIT, MISSOURI



© QUIKTRIP CORPORATION 2011
ALL INFORMATION IS FOR INFORMATIONAL PURPOSES. DISTRIBUTION OF THIS DRAWING IS BY PERMIT ONLY. IT IS NOT TO BE REPRODUCED OR TRANSMITTED IN ANY FORM OR BY ANY MEANS, IN ANY MANNER, WITHOUT THE WRITTEN PERMISSION OF QUIKTRIP CORPORATION.

PROTOTYPE P-120
DIVISION KANSAS CITY
VERSION G3SE
DATE 11-01-2024

REV	DATE	DESCRIPTION


ORIGINAL ISSUE DATE: 11/25/2024

SHEET TITLE:

EXTERIOR SECTION
DETAILS

SHEET NUMBER:

A510

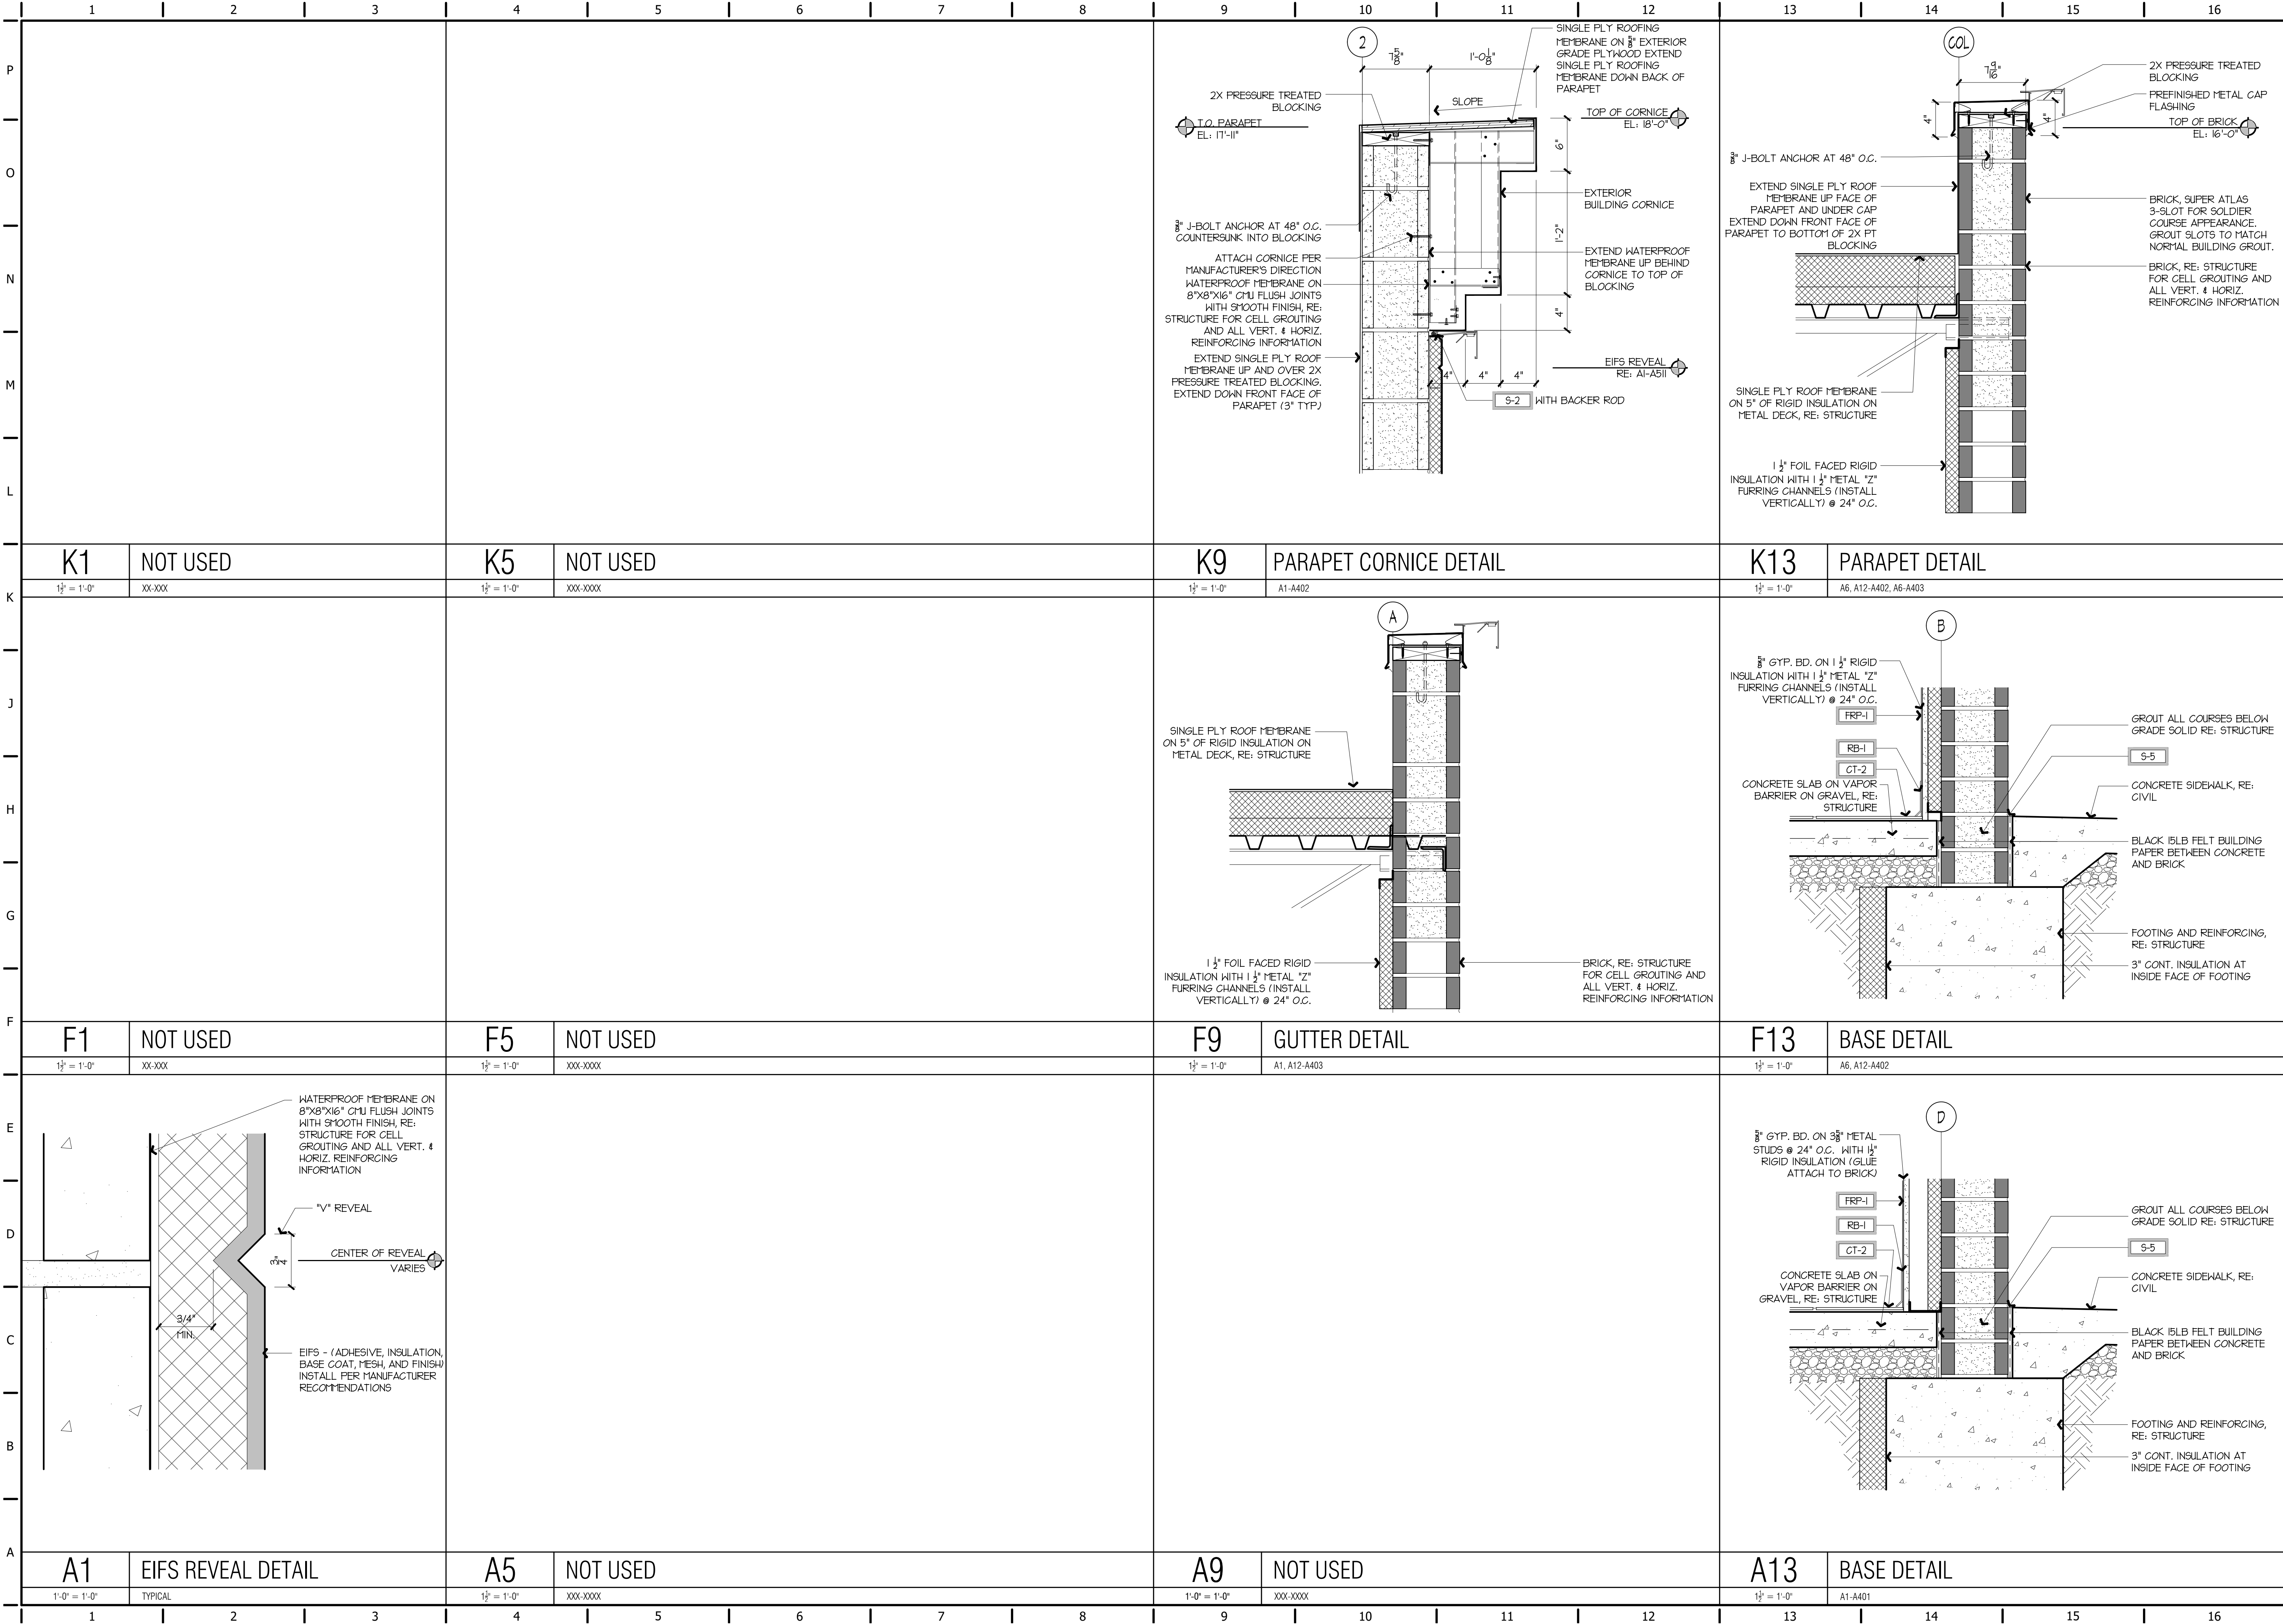

STATE OF MISSOURI

DANIEL LICKEL

NUMBER A-2001010659

ARCHITECT

SIGNATURE DATE: 11/25/2024

LICKEL

ARCHITECTURE

15200 Midland Drive
Shawnee, KS 66217
(773) 913.389.7888

QuikTrip No. 0183R

1001 SW BLUE PARKWAY
LEE'S SUMMIT, MISSOURI

QT


© QUIKTRIP CORPORATION 2011
ALL PHOTOGRAPHS OR ARCHITECTURAL PUBLICATIONS, DISTRIBUTION OR SALE IN WHOLE OR IN PART, IS STRICTLY PROHIBITED.

PROTOTYPE	P-120
DIVISION	KANSAS CITY
VERSION	G3SE
DATE	11-01-2024

REV	DATE	DESCRIPTION

SHEET TITLE:
EXTERIOR SECTION
DETAILS

SHEET NUMBER:
A511

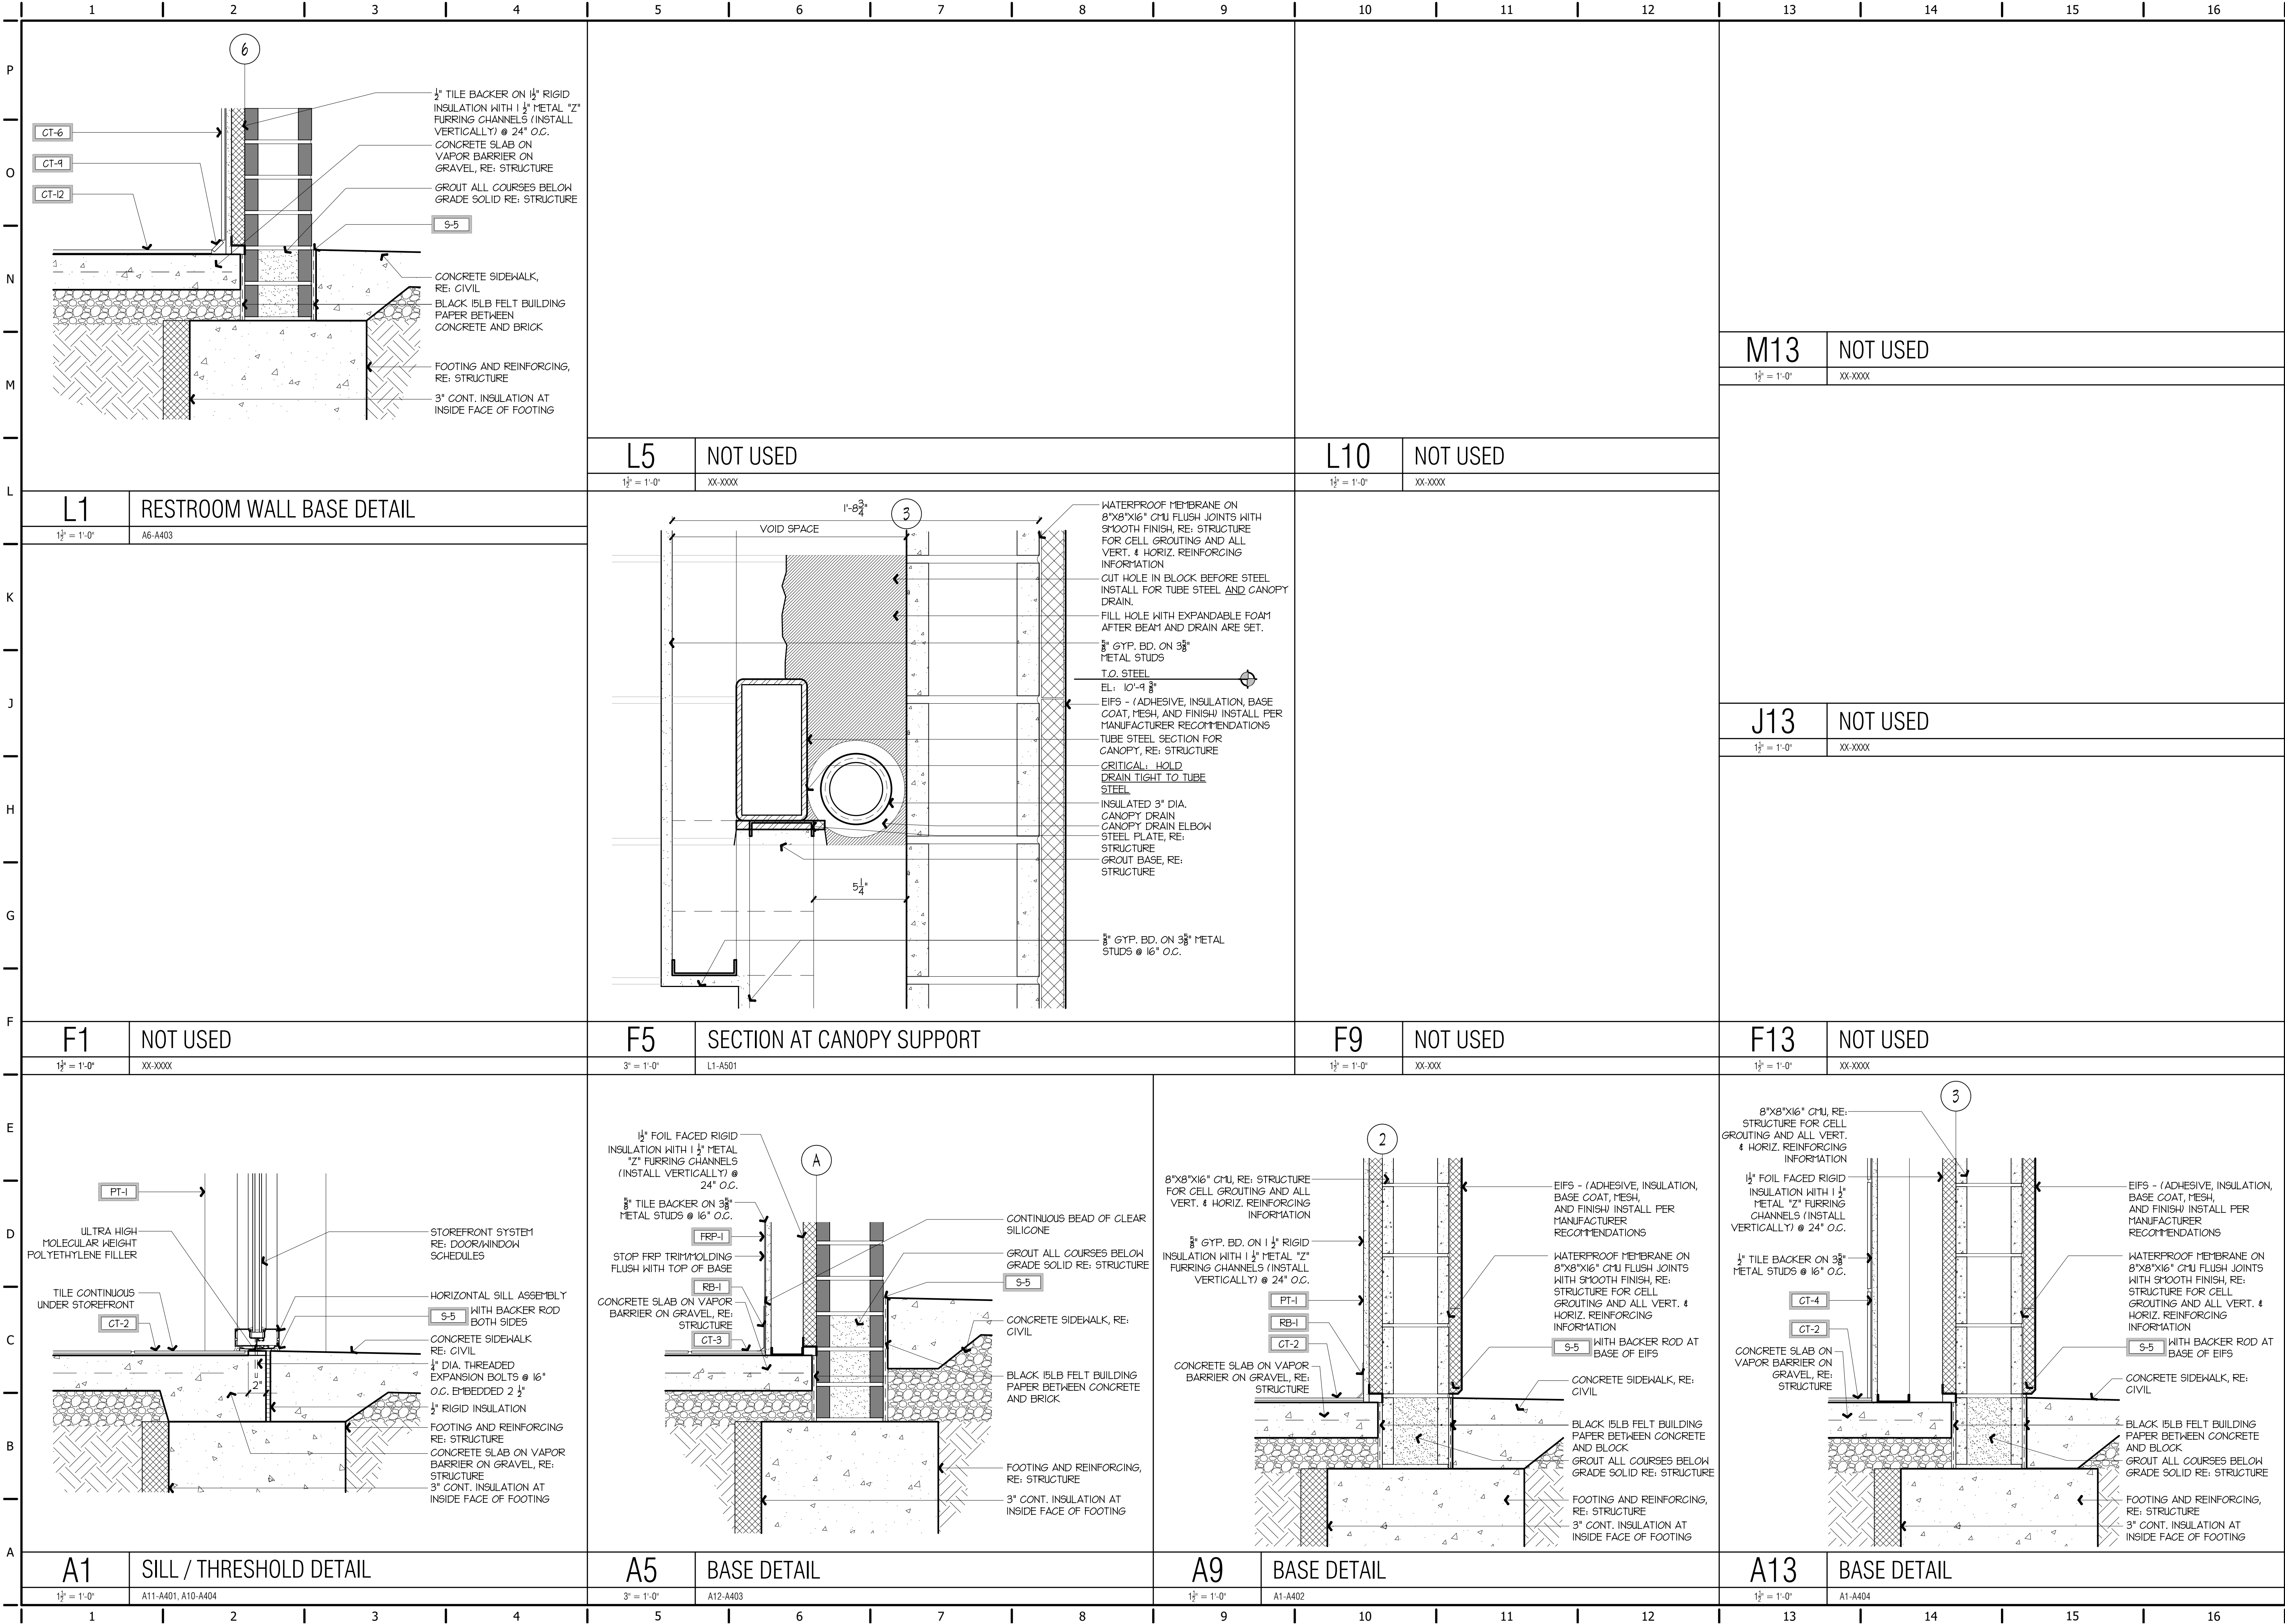

DANIEL LICKEL

NUMBER

A-200101065

ARCHITECT

SIGNATURE DATE: 11/25/2024

LICKEL

ARCHITECTURE

15200 Midland Drive
Shawnee, KS 66217
(P) 913.389.7888

QuikTrip No. 0183R

1001 SW BLUE PARKWAY
LEE'S SUMMIT, MISSOURI

QT

© QUIKTRIP CORPORATION 2011
ALL RIGHTS RESERVED. FOR INFORMATIONAL, EDUCATIONAL, DISTRIBUTION OR SALE IN WHOLE OR IN PART, IS STRICTLY PROHIBITED.

PROTOTYPE

P-120

DIVISION

KANSAS CITY

VERSION

G3SE

DATE

11-01-2024


REV	DATE	DESCRIPTION

SHEET TITLE:

EXTERIOR SECTION DETAILS

SHEET NUMBER:

A512

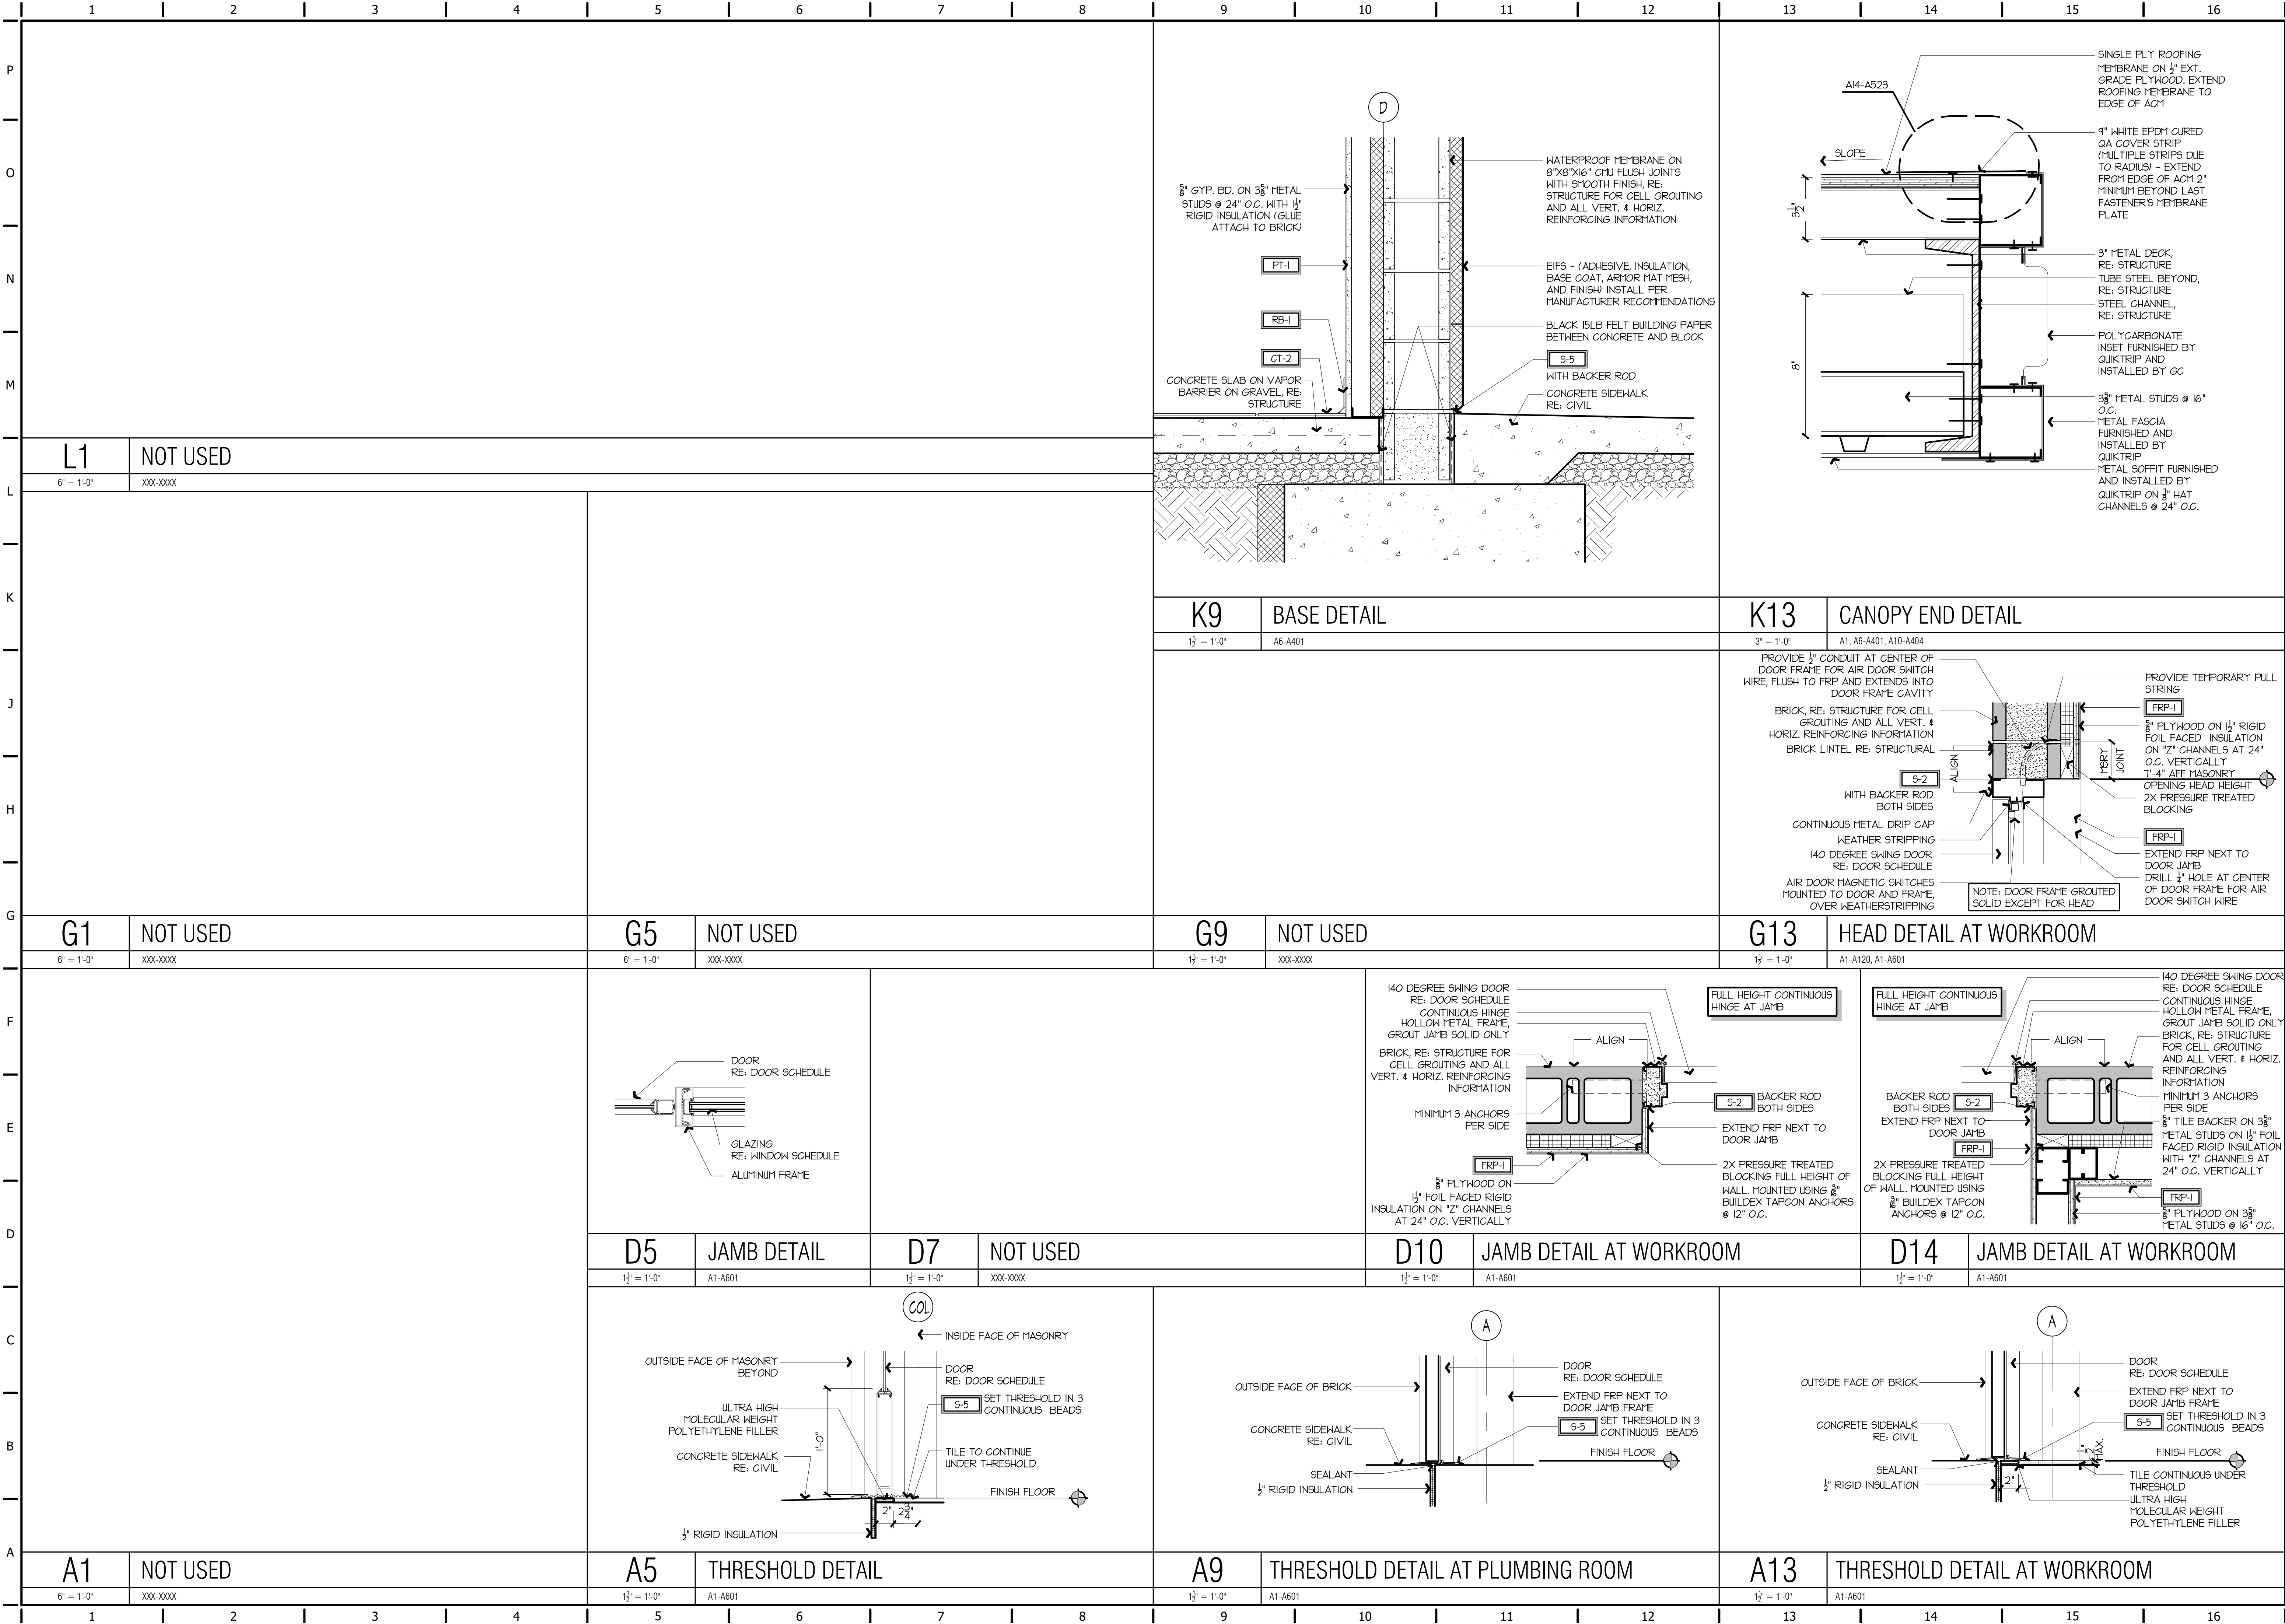

STATE OF MISSOURI

DANIEL LICKEL

NUMBER A-200101065

ARCHITECT

SIGNATURE DATE: 11/25/2024

LICKEL

ARCHITECTURE

15200 Midland Drive
Shawnee, KS 66217
(7) 913.389.7888

QuikTrip No. 0183R

1001 SW BLUE PARKWAY
LEE'S SUMMIT, MISSOURI

QT

© QUIKTRIP CORPORATION 2011
ALL INFORMATION IS FOR INFORMATIONAL PURPOSES ONLY. DISTRIBUTION OF THIS DRAWING IS BY NAME IN STRICTLY CONFIDENTIAL.




PROTOTYPE P-120
DIVISION KANSAS CITY
VERSION G3SE
DATE 11-01-2024

REV	DATE	DESCRIPTION


ORIGINAL ISSUE DATE: 11/25/2024

SHEET TITLE:
EXTERIOR SECTION
DETAILS

SHEET NUMBER:
A513

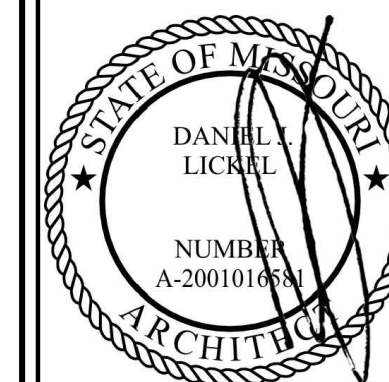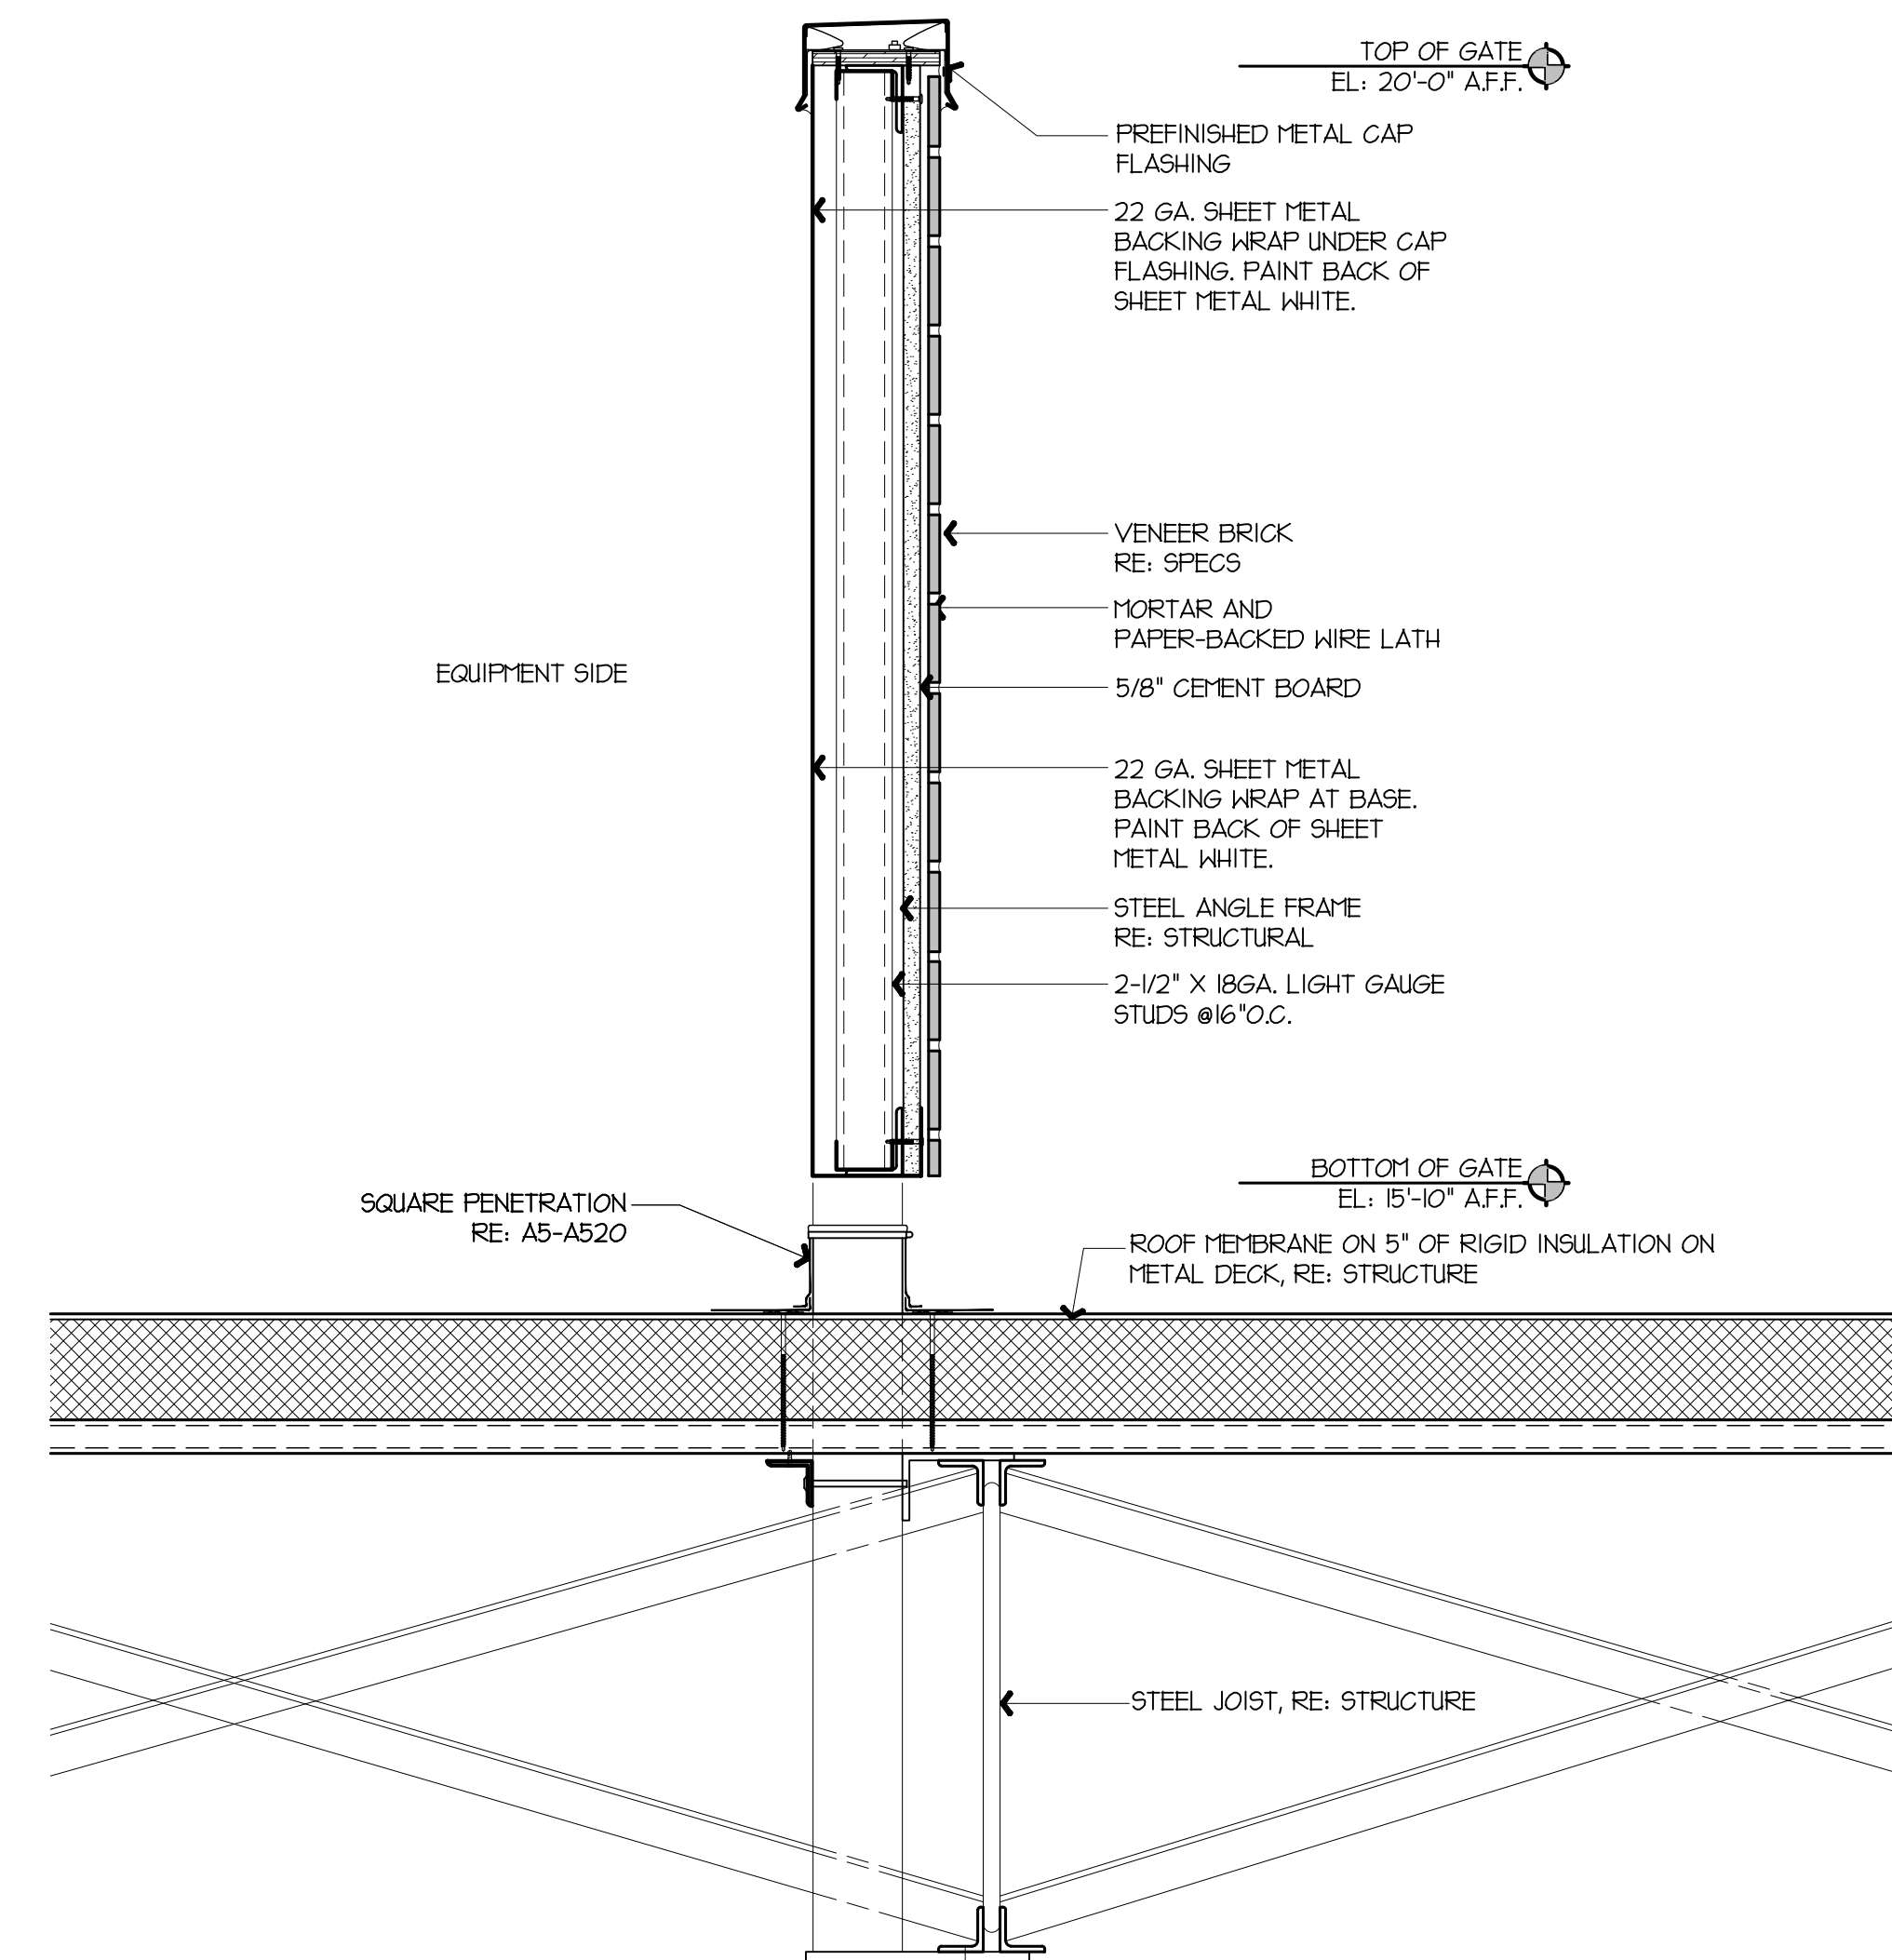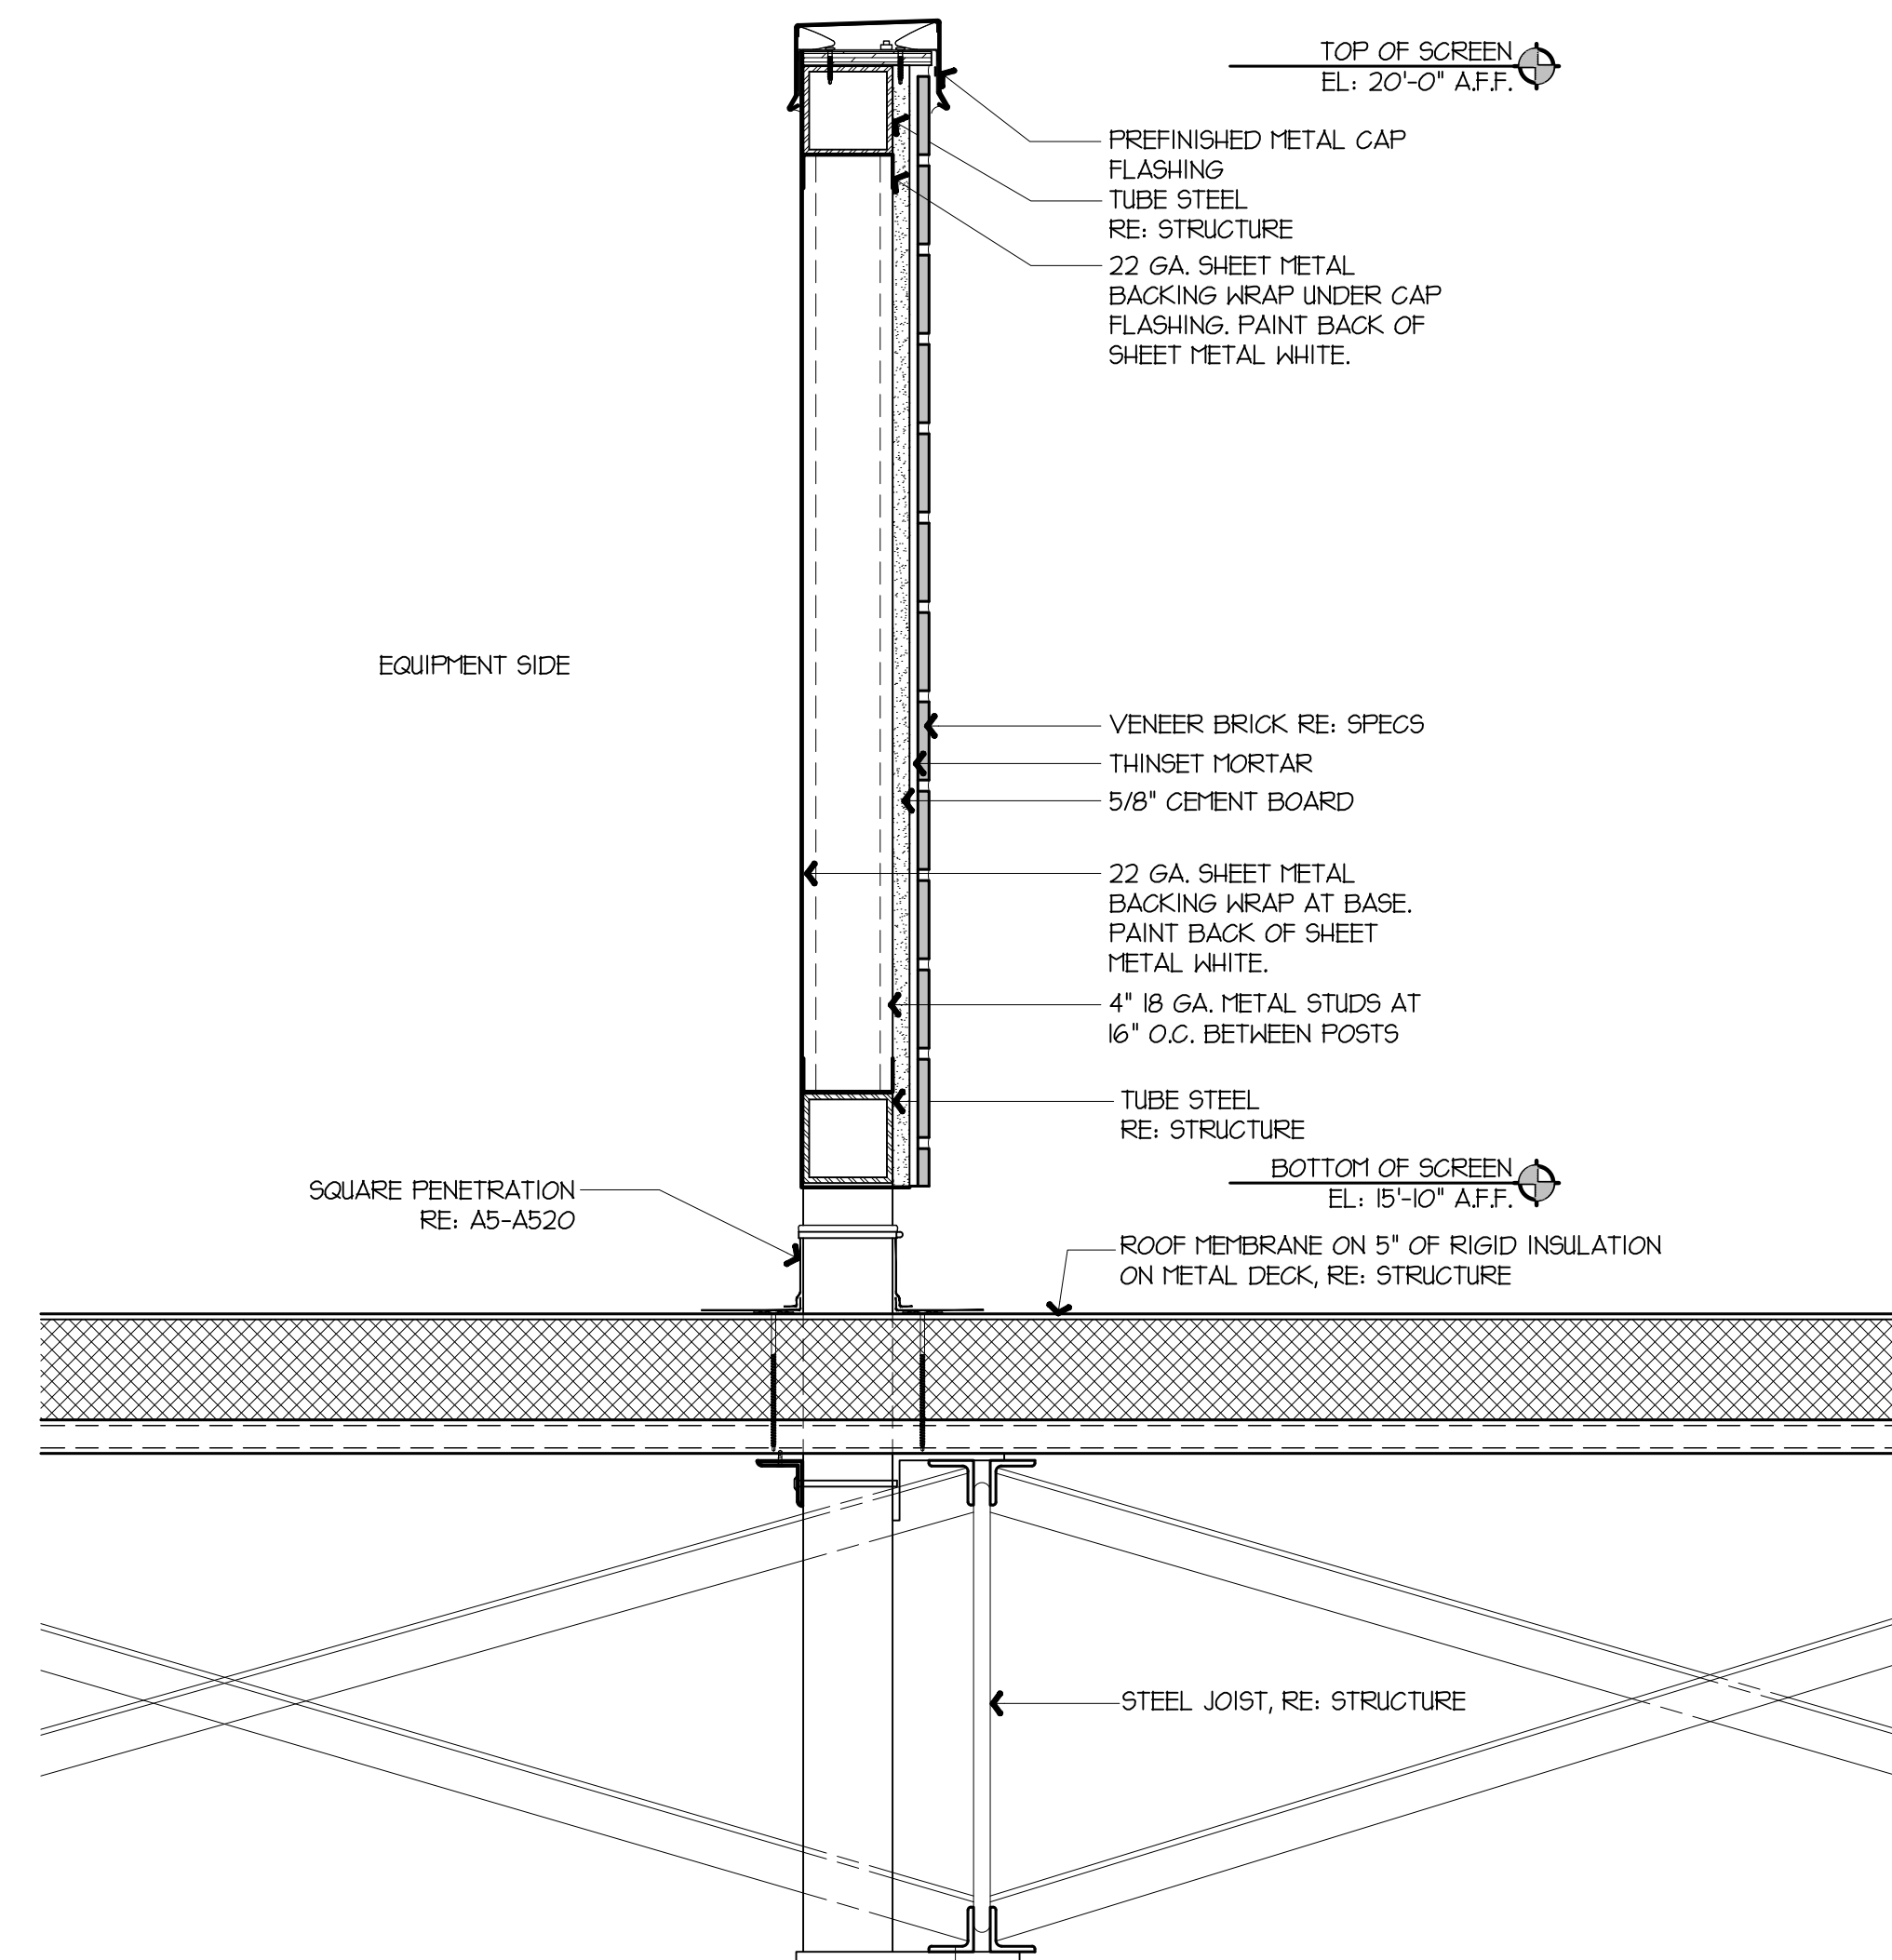

SIGNATURE DATE: 11/25/2024

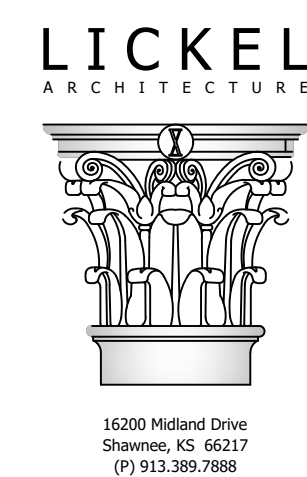

QuikTrip No. 0183R

1001 SW BLUE PARKWAY
LEE'S SUMMIT, MISSOURI



© QUIKTRIP CORPORATION 2011
ANY UNAUTHORIZED USE, REPRODUCTION, PUBLICATION, DISTRIBUTION
OR SALE IN WHOLE OR IN PART IS STRICTLY PROHIBITED

PROTOTYPE	P-120
DIVISION	KANSAS CITY
VERSION	G3SE
DATE	11-01-2024

[illegible]

SHEET TITLE:

EXTERIOR SECTION DETAILS

SHEET NUMBER:

A514

A1

SECTION AT MECHANICAL SCREEN

$$1\frac{1}{2} = 1.5$$

A1-A130

A9

SECTION AT MECHANICAL SCREEN GATE

$$1\frac{1}{2} = 1.5$$

	A1-A130
--	---------


Architectural drawing showing three details: A1 SUPPORT DETAIL, A5 OVERFLOW SCUPPER DETAIL, and A9 ROOF HATCH SECTION.

A1 SUPPORT DETAIL: Shows a cross-section of a roof support structure. Key components include: ISOMETRIC, 1" x 2" OPENING IN BOTTOM SUPPORT - TWO PER SPAN (EQUALLY SPACED) RE: ISOMETRIC, (2) 1" x 5 1/2" COMPOSITE LUMBER ATTACHED TOGETHER USING 1/4" GALVANIZED SCREWS AT 16" O.C. FROM TOP (VERIFY SMOOTH SURFACE ON BOTTOM TO AVOID DAMAGING THE ROOF MEMBRANE) RE: A1-A130 FOR LOCATION, PROTECTIVE WALKING PAD, CONT. WELD ON BOTH SIDES, SINGLE PLY ROOF MEMBRANE, 2" MIN., METAL DECK, STRAINER, CLAMPING BOLTS, CLAMPING RING, VERSICO APPROVED SEALANT, SINGLE PLY ROOF MEMBRANE. Reference: REFER TO MANUFACTURER'S DETAIL FOR ADDITIONAL INSTALLATION INSTRUCTIONS.

A5 OVERFLOW SCUPPER DETAIL: Shows a cross-section of an overflow scupper. Key components include: METAL DECK, STRAINER, CLAMPING BOLTS, CLAMPING RING, VERSICO APPROVED SEALANT, SINGLE PLY ROOF MEMBRANE.

A9 ROOF HATCH SECTION: Shows a cross-section of a roof hatch. Key components include: NEOPRENE GASKET, GASKET, ALL AROUND COVER, SLAM LATCH, INSIDE & OUTSIDE HANDLES WITH PADLOCK HASPS, COVER LINER, PT-II, AR1 GUIDE BRACKET, RED VINYL GRIP, HOLD OPEN AR1 WITH NYLON ROLLER, 1" THICK FIBERGLASS COVER INSULATION, LADDER UP SAFETY POST (QT PROVIDED AND CONTRACTOR INSTALLED), FRAME WITH CAP FLASHING (FULL WELD CORNERS), LOCK STRIKE & PADLOCK HASP, BACKER ROD, TERMINATION BAR, LIFTING MECHANISM, ROUND OFF AND GRIND SMOOTH TOP OF LADDER, PAINT TOP TWO RUNGS SAFETY YELLOW, PROVIDE WHITE BREAK METAL TRIM AT CUT ROOF DECK SECTIONS, TYP 4 SIDES, STEEL ANGLE AT OPENING RE: STRUCTURE, PROVIDE CONT. J-MOLD AND SEALANT AT TOP OF FRP, ROOF LADDER, RE: STRUCTURE, 3/8" GYP. BD. ON 3 5/8" METAL STUDS @ 16" O.C., 5/8" PLYWOOD ON 3/8" 18 GA. METAL STUDS @ 16" O.C., FRP-I, COOLER PANEL, FRP-I, 6".

		
SIGNATURE DATE: 11/25/2024		
LICKEL ARCHITECTURE  16200 Midland Drive Shawnee, KS 66217 (P) 913-389-7888		
QuikTrip No. 0183R 1001 SW BLUE PARKWAY LEE'S SUMMIT, MISSOURI		
 © 2011 QUIKTRIP CORPORATION 0011 ALL MARKS, TRADES OR REGISTRATIONS ARE THE PROPERTY OF QUIKTRIP CORPORATION. ALL RIGHTS RESERVED.		
PROTOTYPE	P-120	
DIVISION	KANSAS CITY	
VERSION	G3SE	
DATE	11-01-2024	
REV	DATE	DESCRIPTION
ORIGINAL ISSUE DATE: 11/25/2024		
SHEET TITLE: ROOF DETAILS		
SHEET NUMBER: A523		

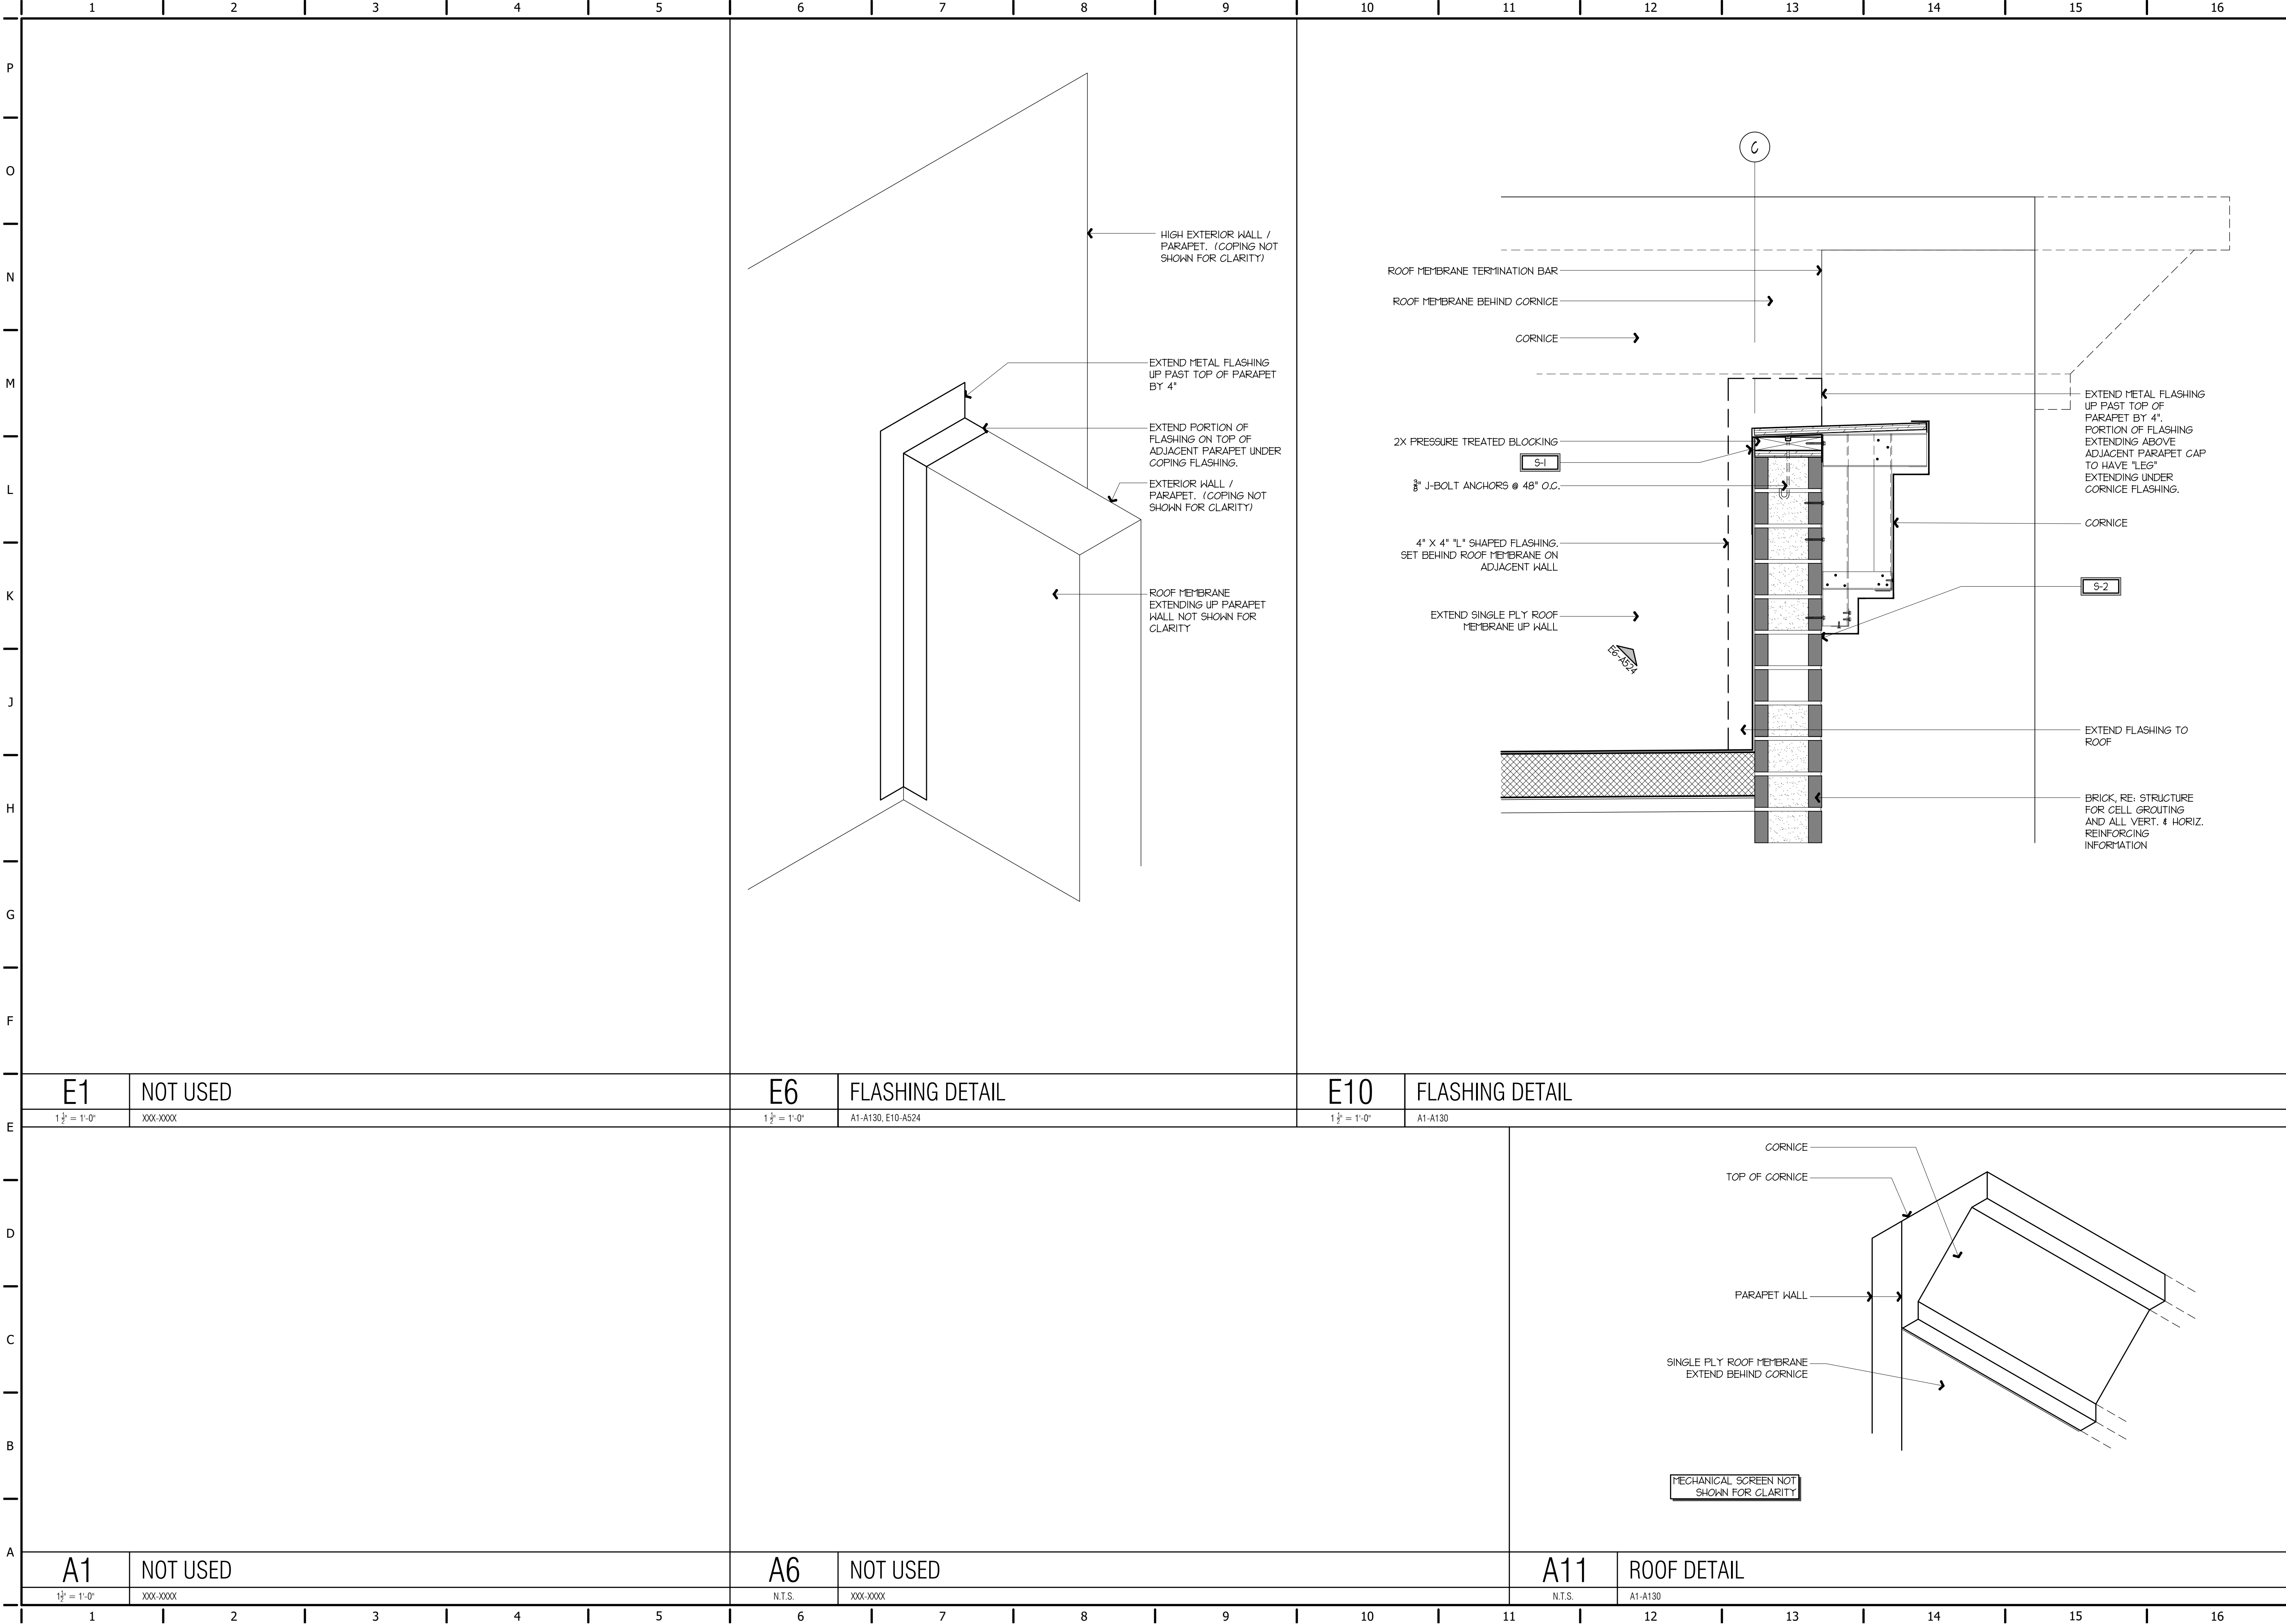

DANIEL LICKEL

NUMBER
A-2001010634

ARCHITECT

SIGNATURE DATE: 11/25/2024

LICKEL

ARCHITECTURE

15200 Midland Drive
Shawnee, KS 66217
(773) 913.389.7888

QuikTrip No. 0183R

1001 SW BLUE PARKWAY
LEE'S SUMMIT, MISSOURI

QT

© QUIKTRIP CORPORATION 2011
ALL PHOTOGRAPHS ARE REPRESENTATIVE ILLUSTRATIONS. DISTRIBUTION OR SALE IN WHOLE OR IN PART IS STRICTLY PROHIBITED.

PROTOTYPE

P-120

DIVISION

KANSAS CITY

VERSION

G3SE

DATE

11-01-2024


REV	DATE	DESCRIPTION
ORIGINAL ISSUE DATE: 11/25/2024		

SHEET TITLE:


ROOF DETAILS

SHEET NUMBER:


A524

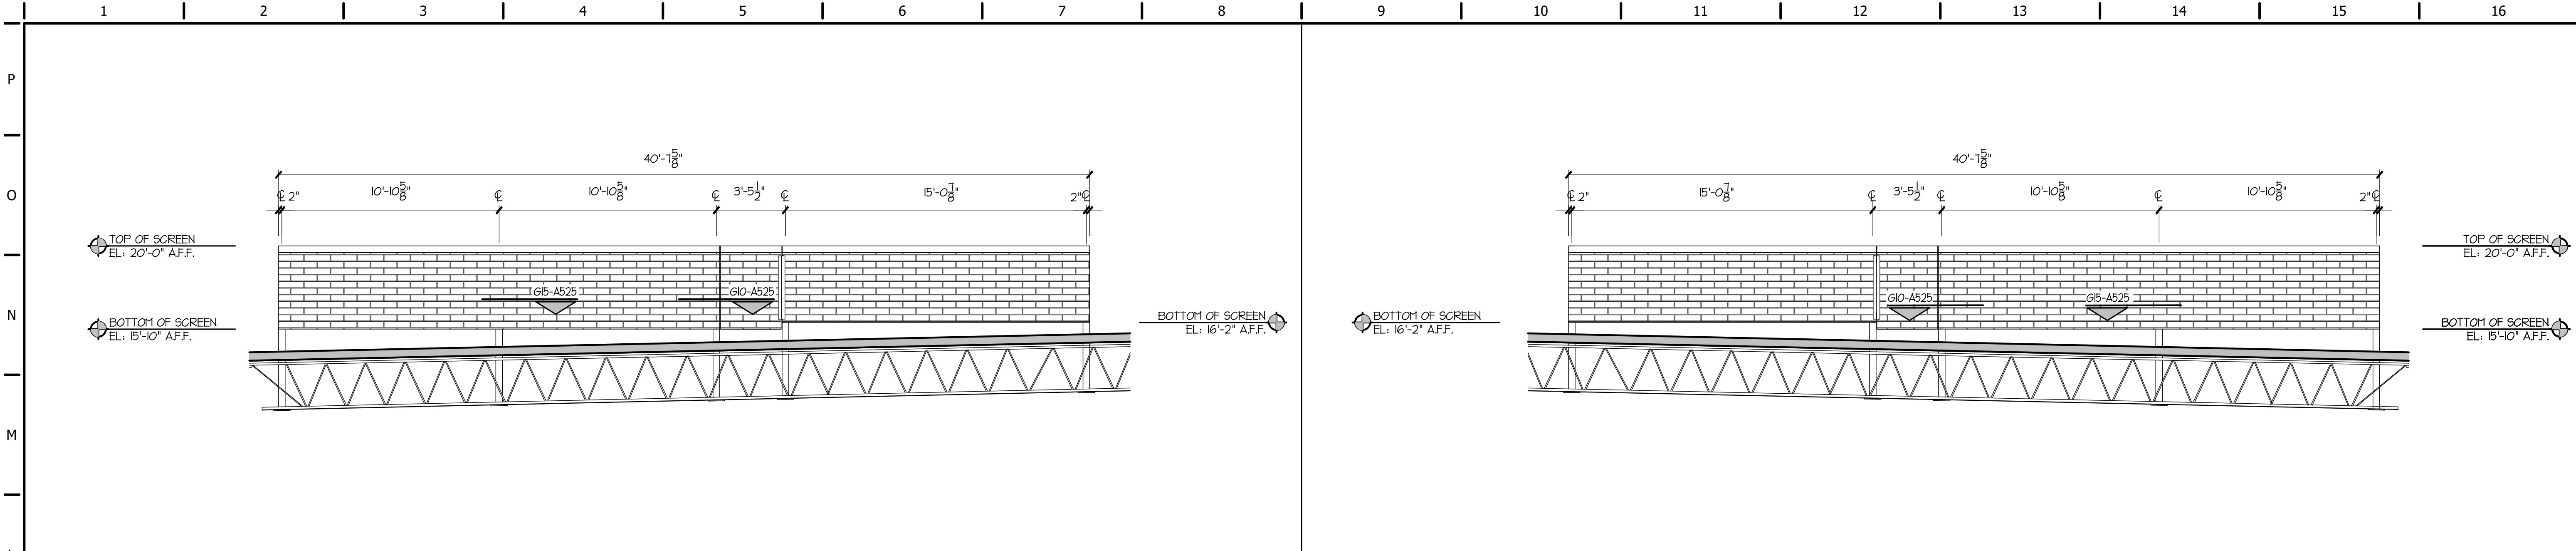

L1	MECHANICAL SCREEN ELEVATION (SIDE)	L9	MECHANICAL SCREEN ELEVATION (SIDE)
1/4" = 1'-0"	A1-A130	1/4" = 1'-0"	A1-A130

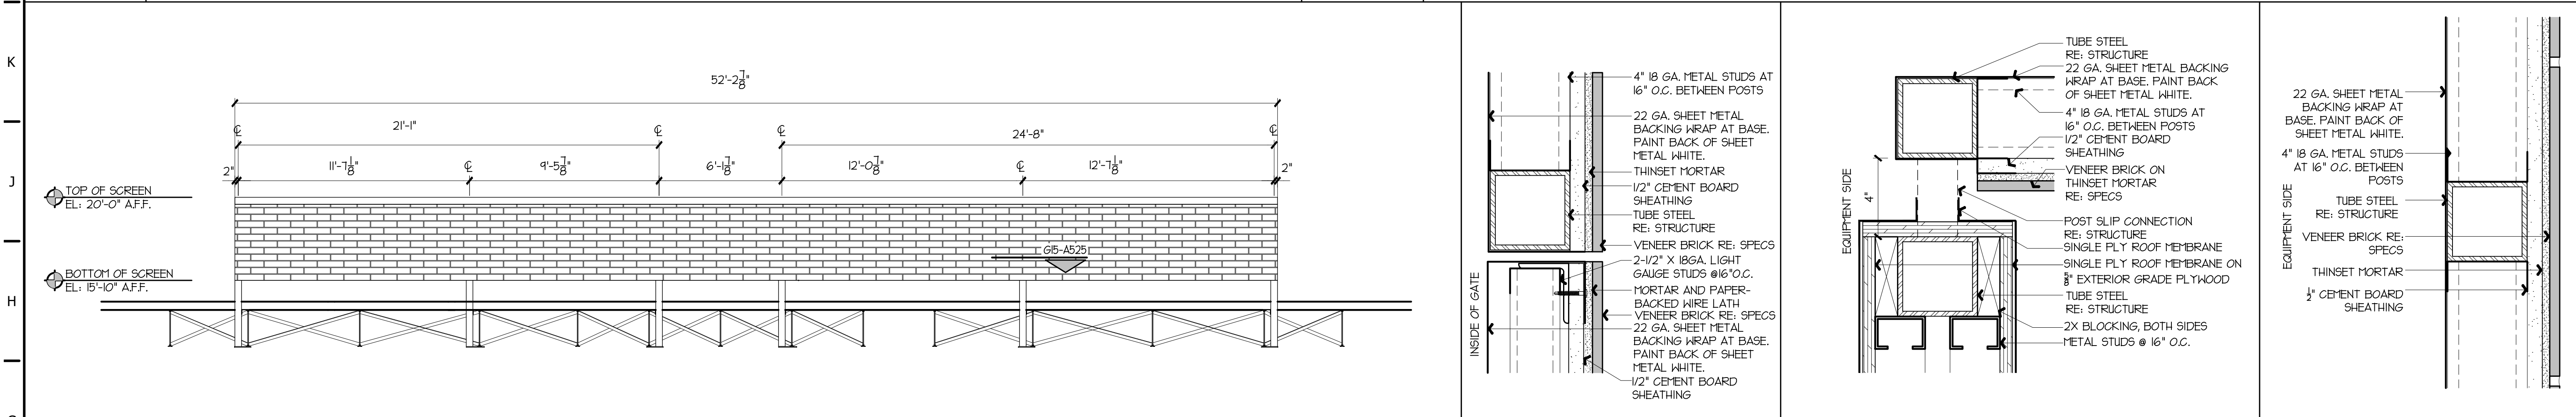

G1	MECHANICAL SCREEN ELEVATION (REAR)	G10	GATE DETAIL	G12	DTL AT PARAPET & MECH. SCR	G15	DTL. AT SCREEN
1/4" = 1'-0"	A1-A130	3" = 1'-0"	A1-A130, L1, L9-A525	3" = 1'-0"	A1-A130	3" = 1'-0"	A1-A130, A6, L1, L9, G1-A525

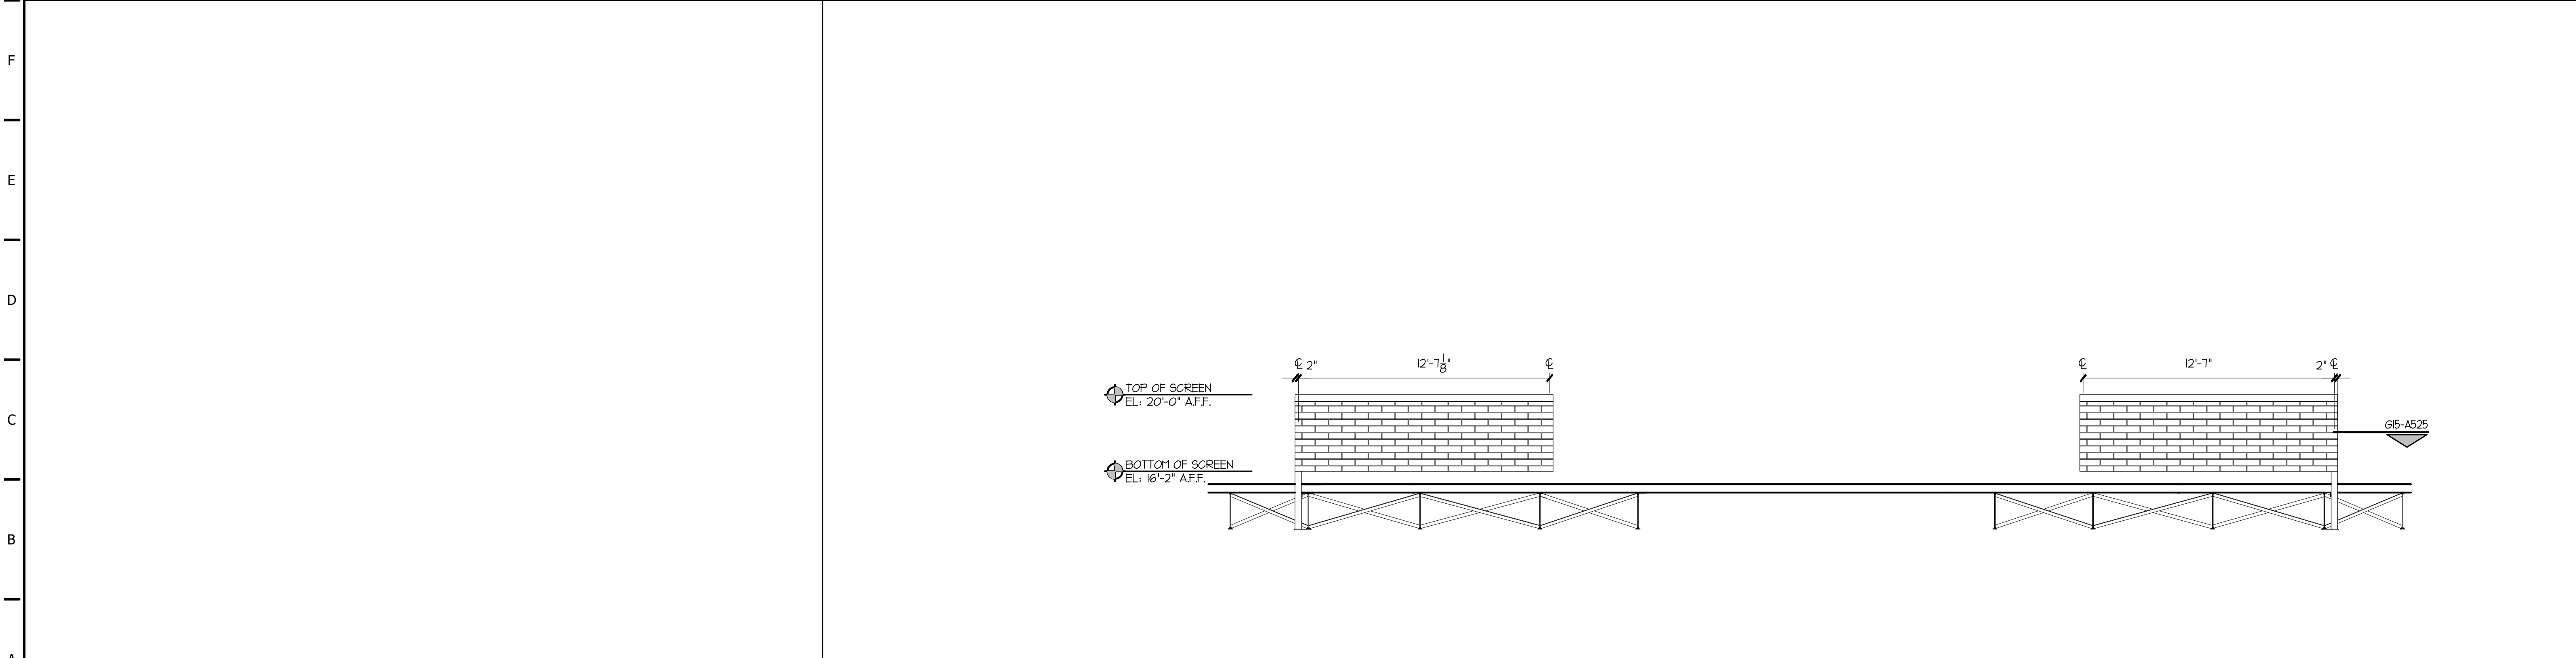

A1	NOT USED	A6	MECHANICAL SCREEN ELEVATION (FRONT)
6" = 1'-0"	XXX-XXX	1/4" = 1'-0"	A1-A130

STATE OF MISSOURI

DANIEL LICKEL


NUMBER A-2001010659

ARCHITECT

SIGNATURE DATE: 11/25/2024

LICKEL

ARCHITECTURE

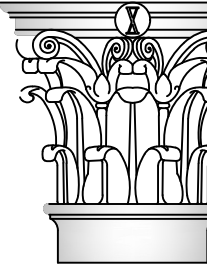

15200 Midland Drive
Shawnee, KS 66217
(7) 913.389.7888

QuikTrip No. 0183R

1001 SW BLUE PARKWAY
LEE'S SUMMIT, MISSOURI

QT

© QUIKTRIP CORPORATION 2011
ALL RIGHTS RESERVED FOR REPRODUCTION, PUBLICATION, DISTRIBUTION OR SALE IN WHOLE OR IN PART, IN ANY FORM OR BY ANY MEANS.

PROTOTYPE	P-120
DIVISION	KANSAS CITY
VERSION	G3SE
DATE	11-01-2024



REV	DATE	DESCRIPTION

ORIGINAL ISSUE DATE: 11/25/2024


SHEET TITLE:
ROOF DETAILS

SHEET NUMBER:
A525

		
SIGNATURE DATE: 11/25/2024		
LICKEL ARCHITECTURE  16200 Midland Drive Shawnee, KS 66217 (P) 913-389-7888		
QuikTrip No. 0183R 1001 SW BLUE PARKWAY LEE'S SUMMIT, MISSOURI		
		
© QUIKTRIP CORPORATION 2011 NO PART HEREON MAY BE REPRODUCED, PUBLISHED, DISTRIBUTED OR SOLD IN WHOLE OR IN PART, IN EXCESS OF LICENSE.		
PROTOTYPE	P-120	
DIVISION	KANSAS CITY	
VERSION	G3SE	
DATE	11-01-2024	
REV	DATE	DESCRIPTION
ORIGINAL ISSUE DATE: 11/25/2024		
SHEET TITLE: INTERIOR DETAILS		
SHEET NUMBER: A530		

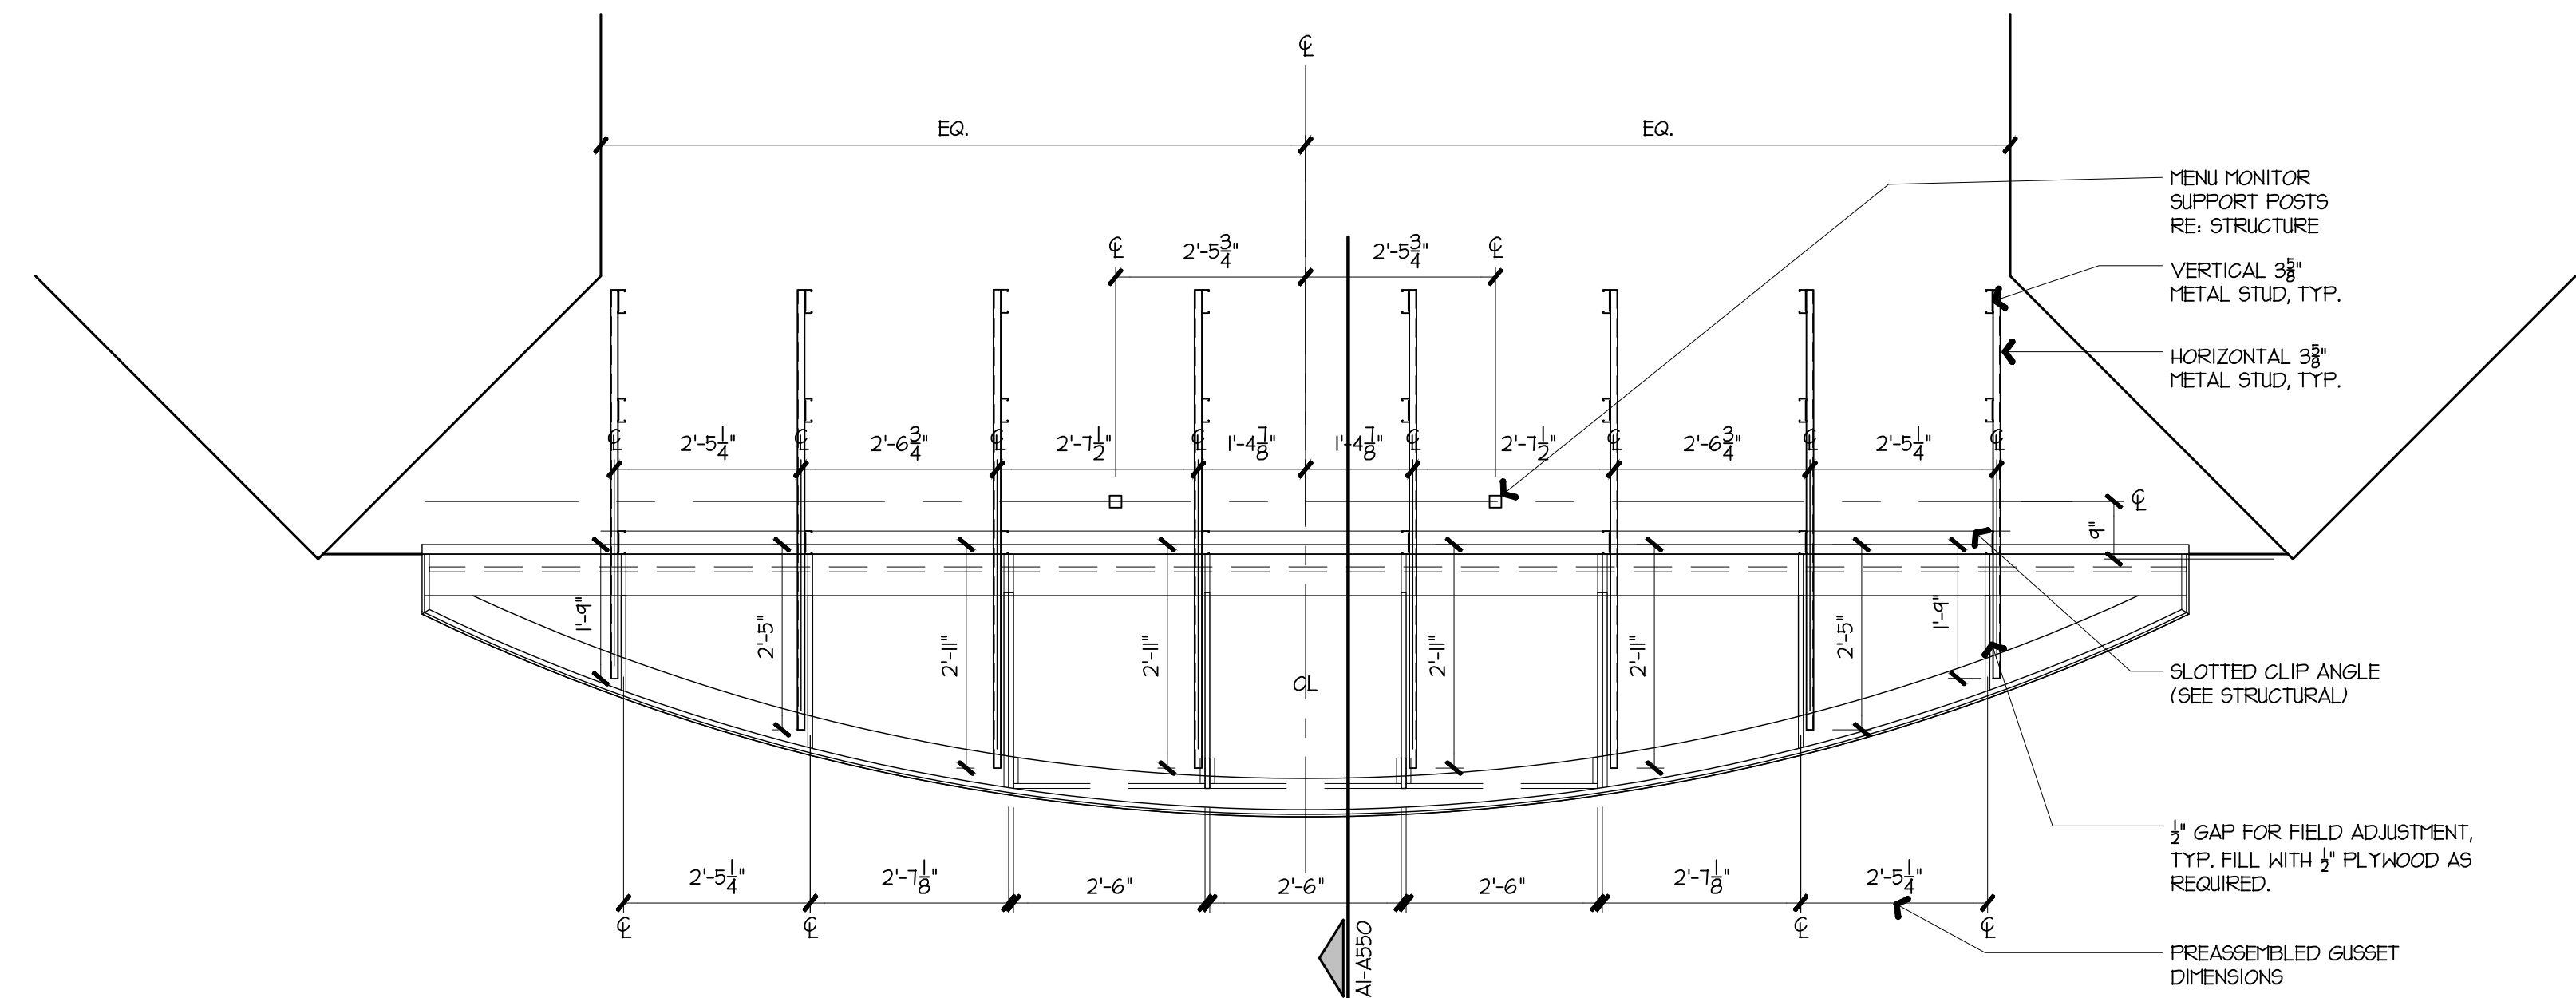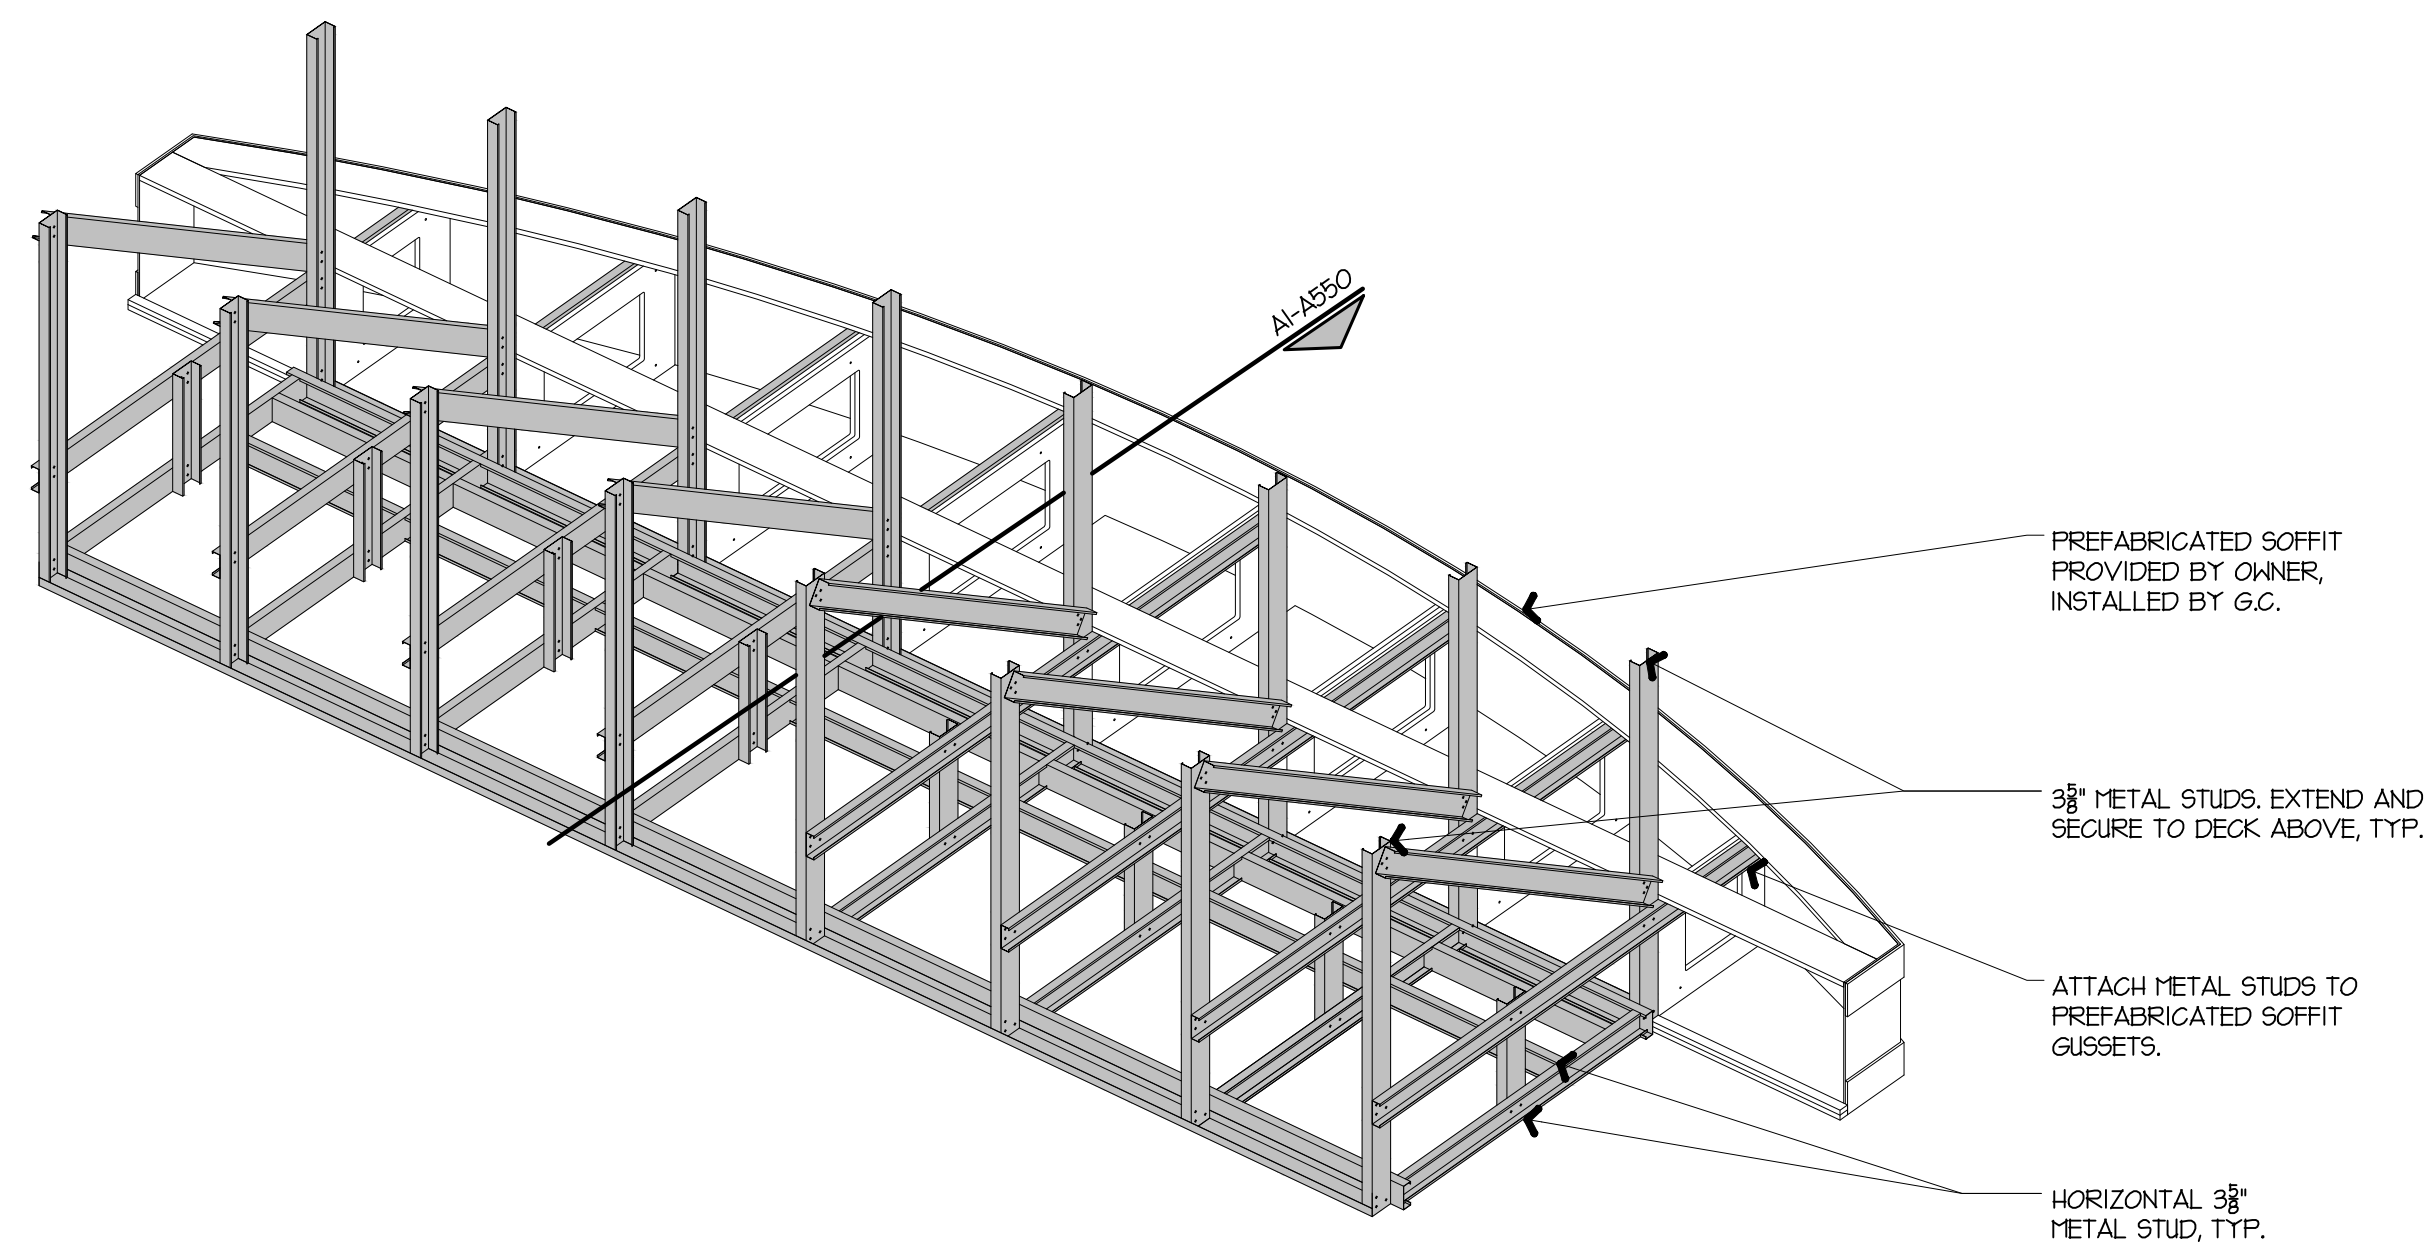


J1	QT KITCHENS PREFABRICATED SOFFIT AXON
----	---------------------------------------

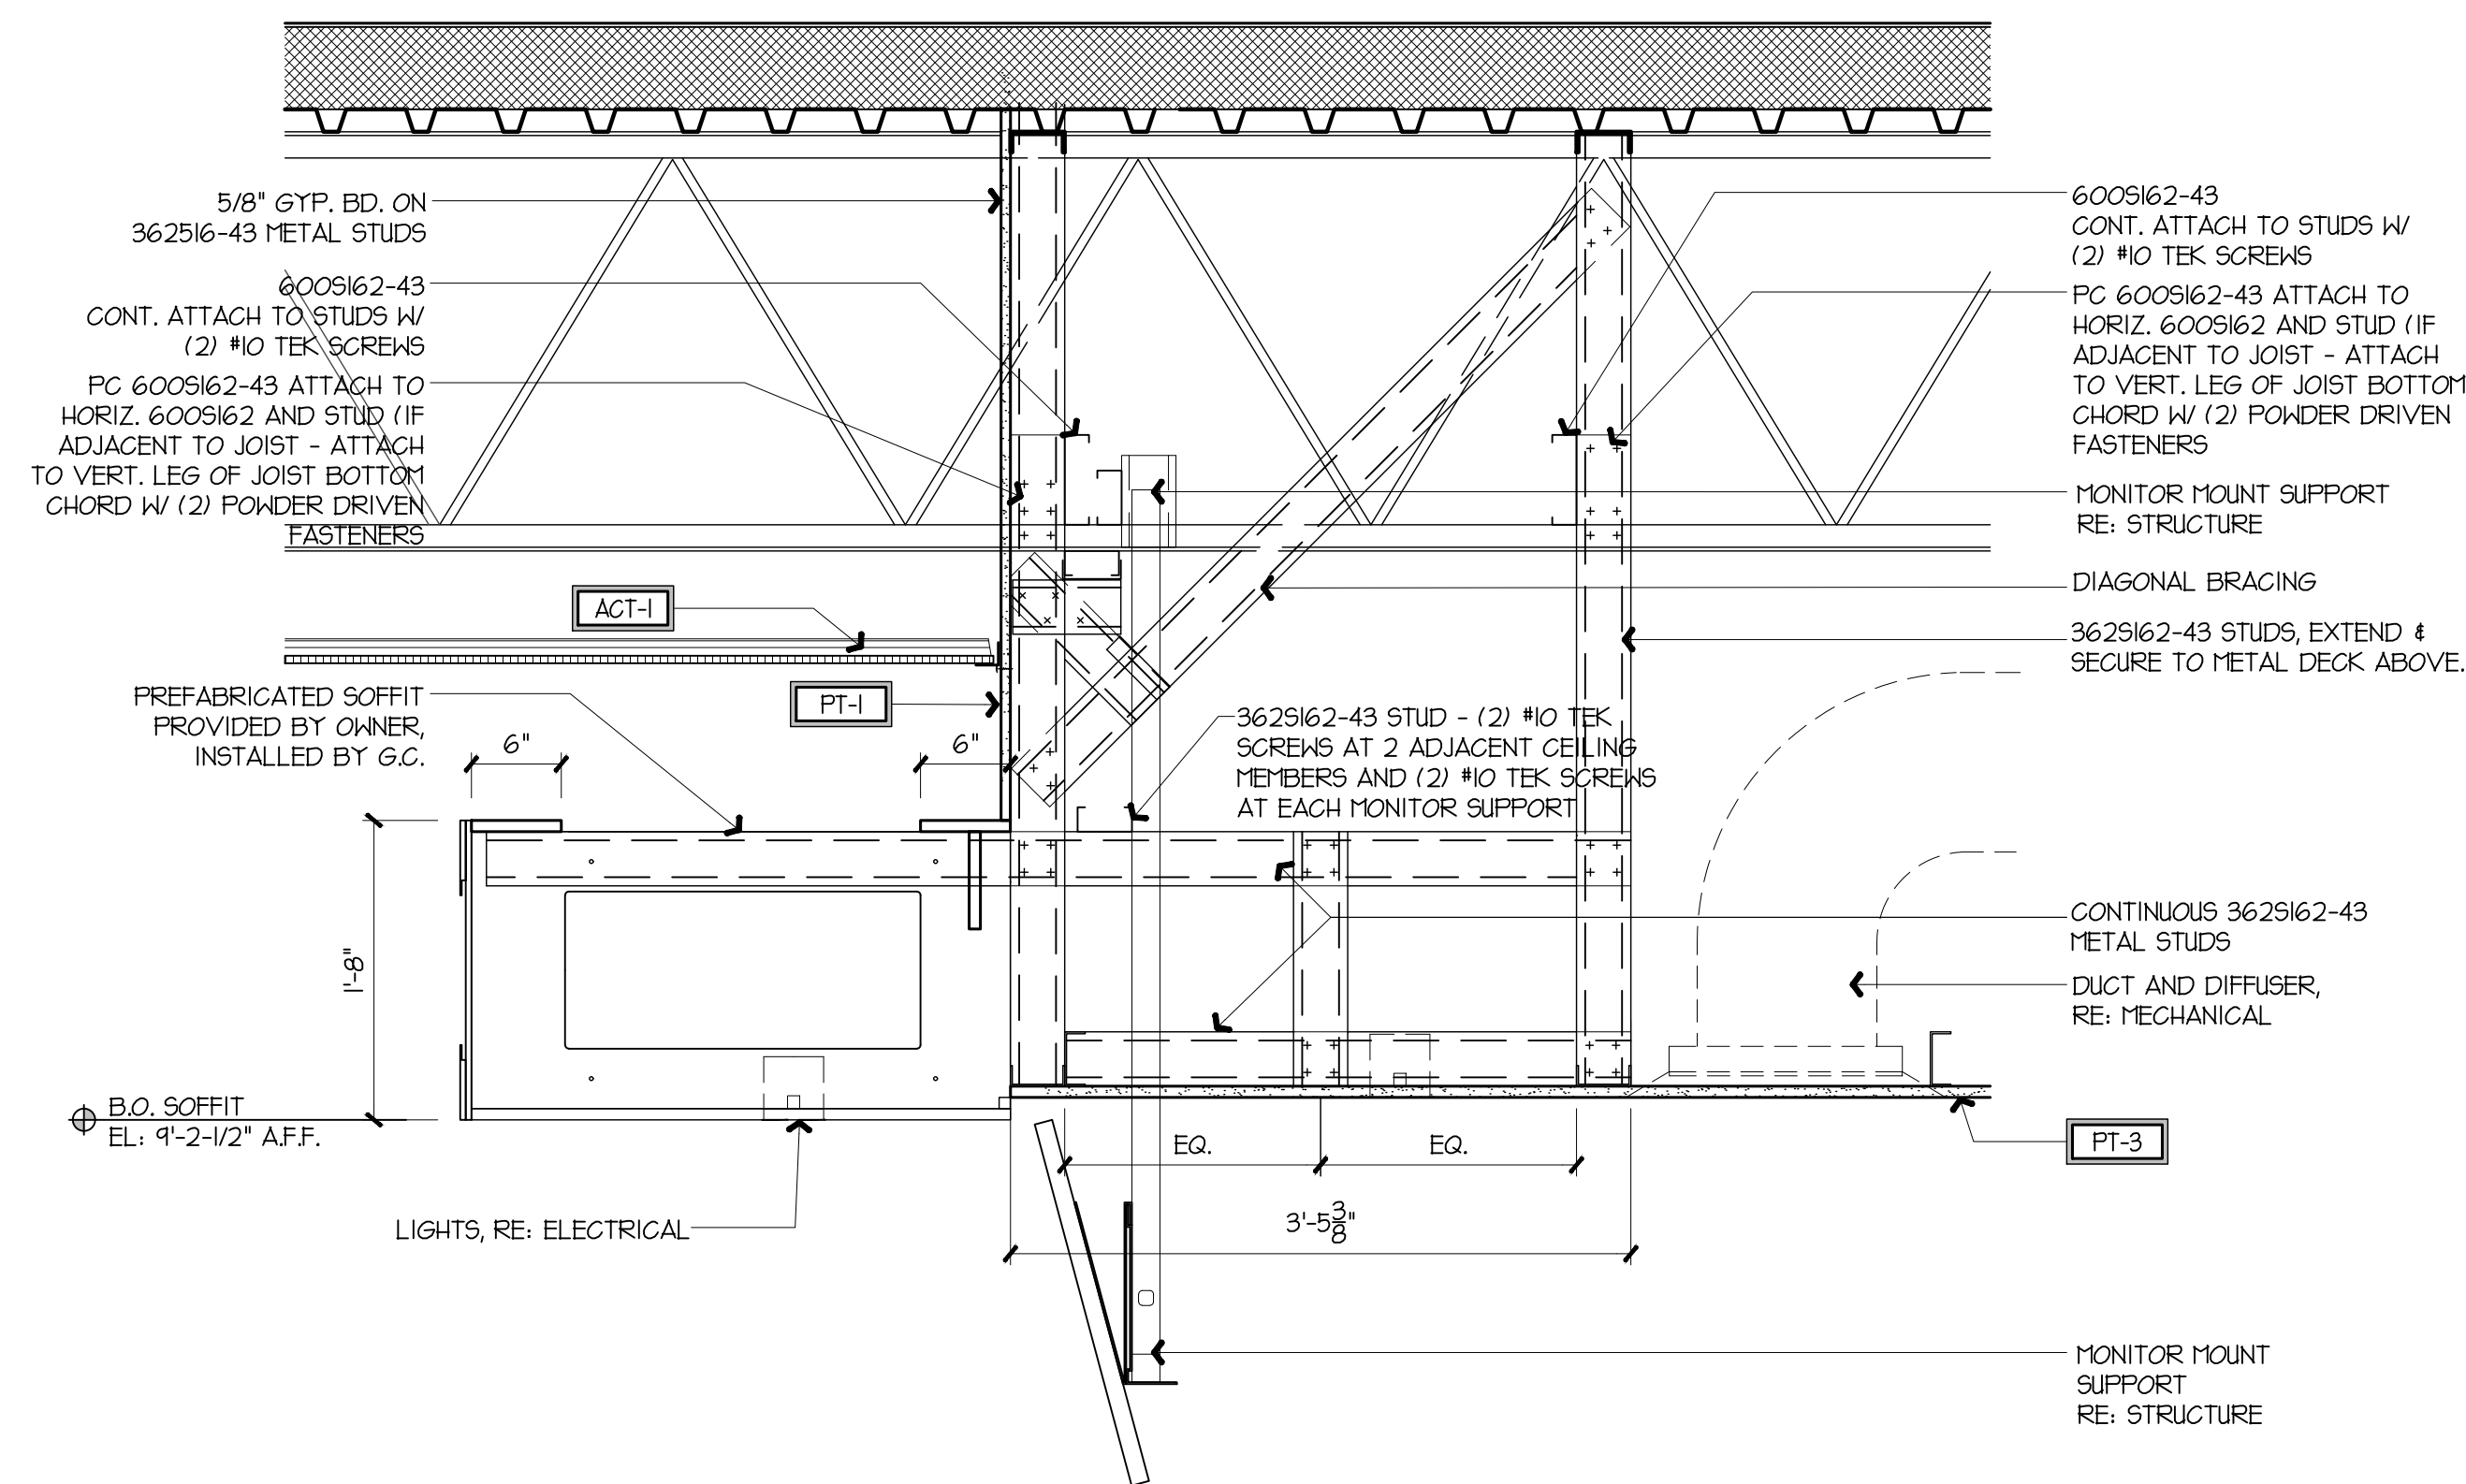


A1	QT KITCHENS PREFABRICATED SOFFIT SECTION
----	--


J8	QT KITCHENS PREFABRICATED SOFFIT PLAN
----	---------------------------------------

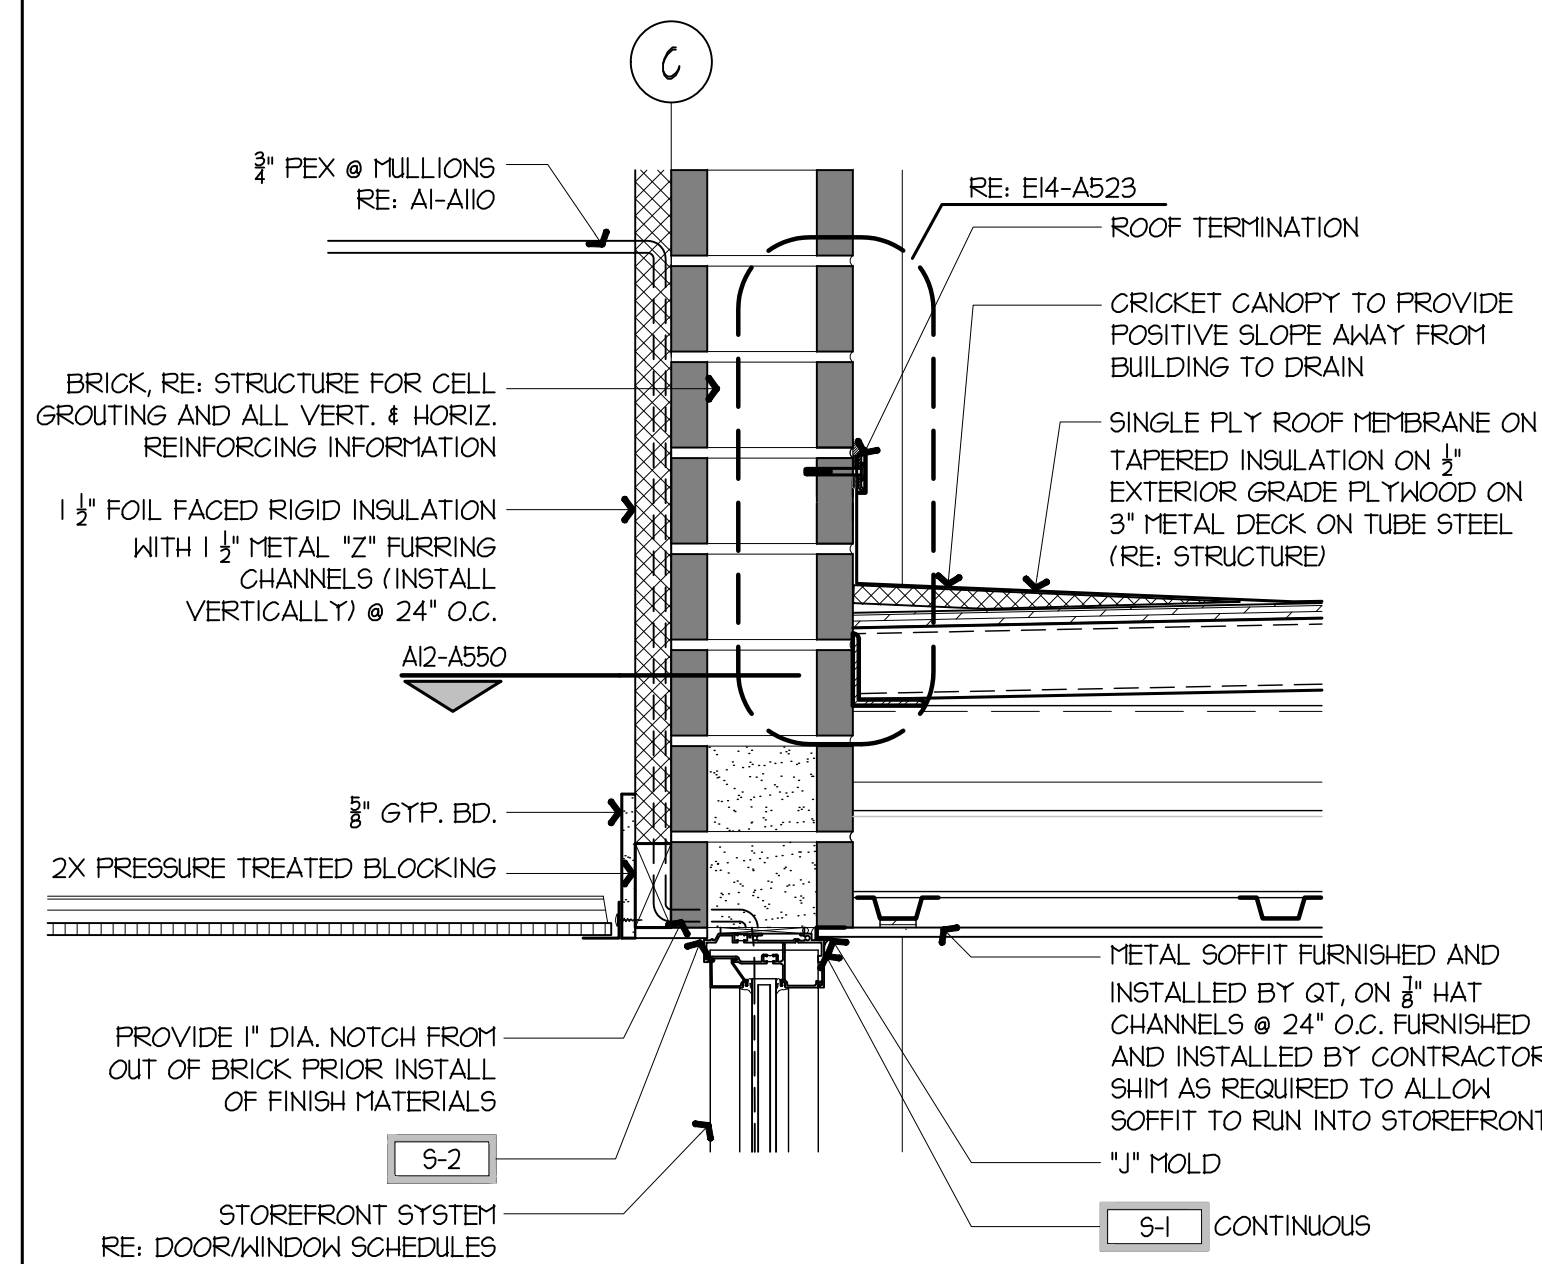


A8	HEAD CONDITION AT FRONT DOOR
----	------------------------------

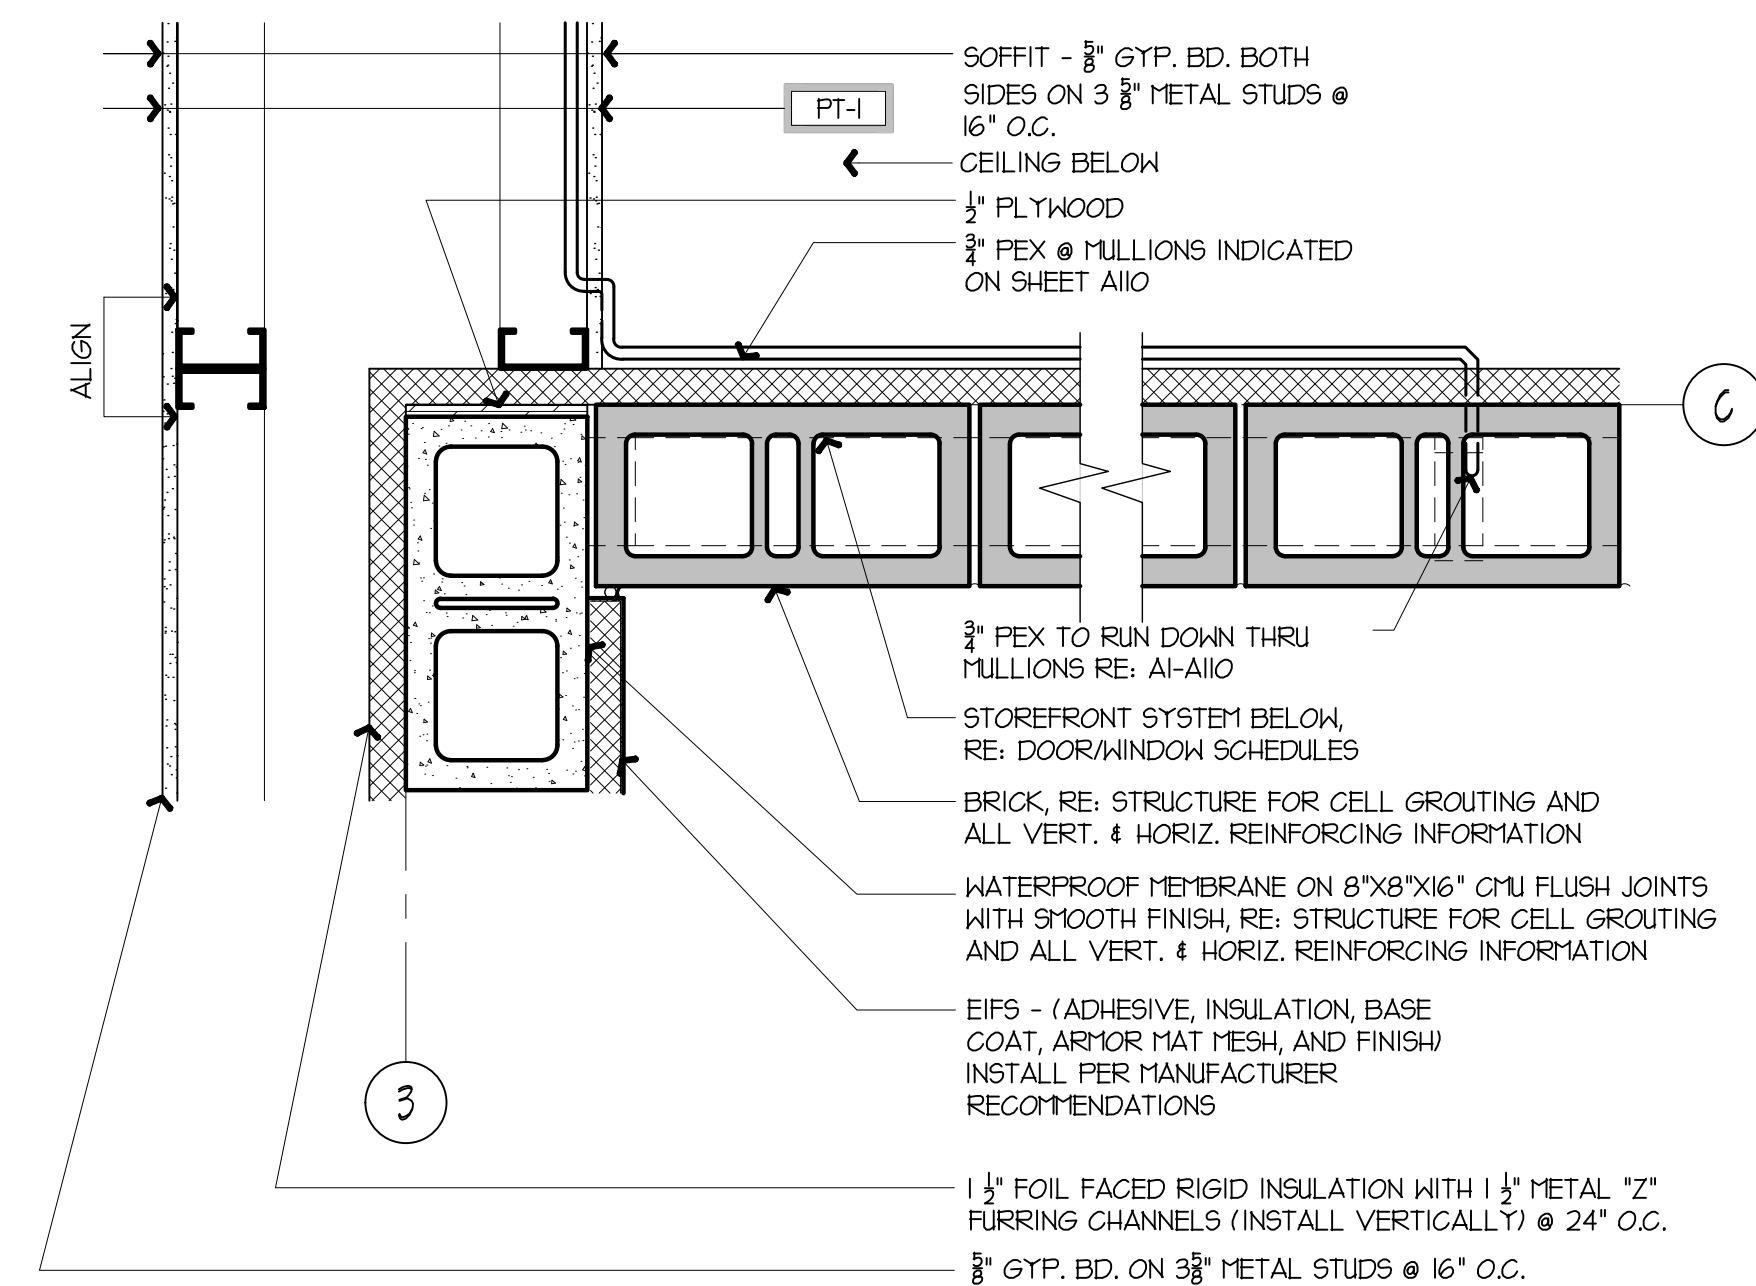

A12	CEILING TRANSITION DETAIL
-----	---------------------------

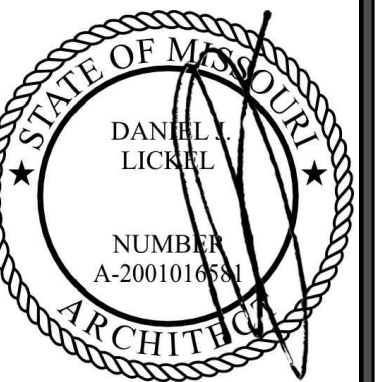

SIGNATURE DATE: 11/25/2024

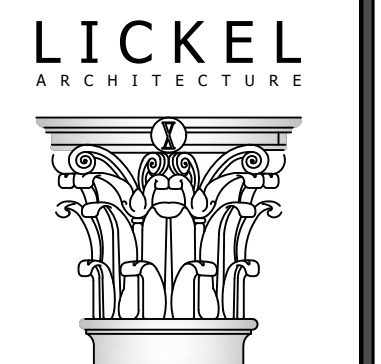

100 Midland Drive
Lawrence, KS 66217
(913) 913.389.7888

QuikTrip No. 0183R
1001 SW BLUE PARKWAY
LEE'S SUMMIT, MISSOURI



QUICKSTEP CORPORATION 2011
UNAUTHORIZED USE, REPRODUCTION, PUBLICATION, DISTRIBUTION OR
IN WHOLE OR IN PART, IS STRICTLY FORBIDDEN.

PROTOTYPE	P-120
DIVISION	KANSAS CITY
VERSION	G3SE
DATE	11-01-2024

[illegible]

SHEET TITLE:

REFLECTED CEILING DETAILS


SHEET NUMBER:


5550

		
SIGNATURE DATE: 11/25/2024		
LICKEL ARCHITECTURE  16200 Midland Drive Shawnee, KS 66217 (P) 913-389-7888		
QuikTrip No. 0183R 1001 SW BLUE PARKWAY LEE'S SUMMIT, MISSOURI		
		
© QUIKTRIP CORPORATION 2011 ALL RIGHTS RESERVED. NO REPRODUCTION, DISTRIBUTION OR SALE IN WHOLE OR IN PART, IS STRICTLY FORBIDDEN.		
PROTOTYPE	P-120	
DIVISION	KANSAS CITY	
VERSION	G3SE	
DATE	11-01-2024	
REV	DATE	DESCRIPTION
ORIGINAL ISSUE DATE: 11/25/2024		
SHEET TITLE:		
RESTROOM DETAILS		
SHEET NUMBER:		
A560		

STAINLESS ST

$\frac{1}{4} = 1 - 0$	A1-A601
-----------------------	---------

 

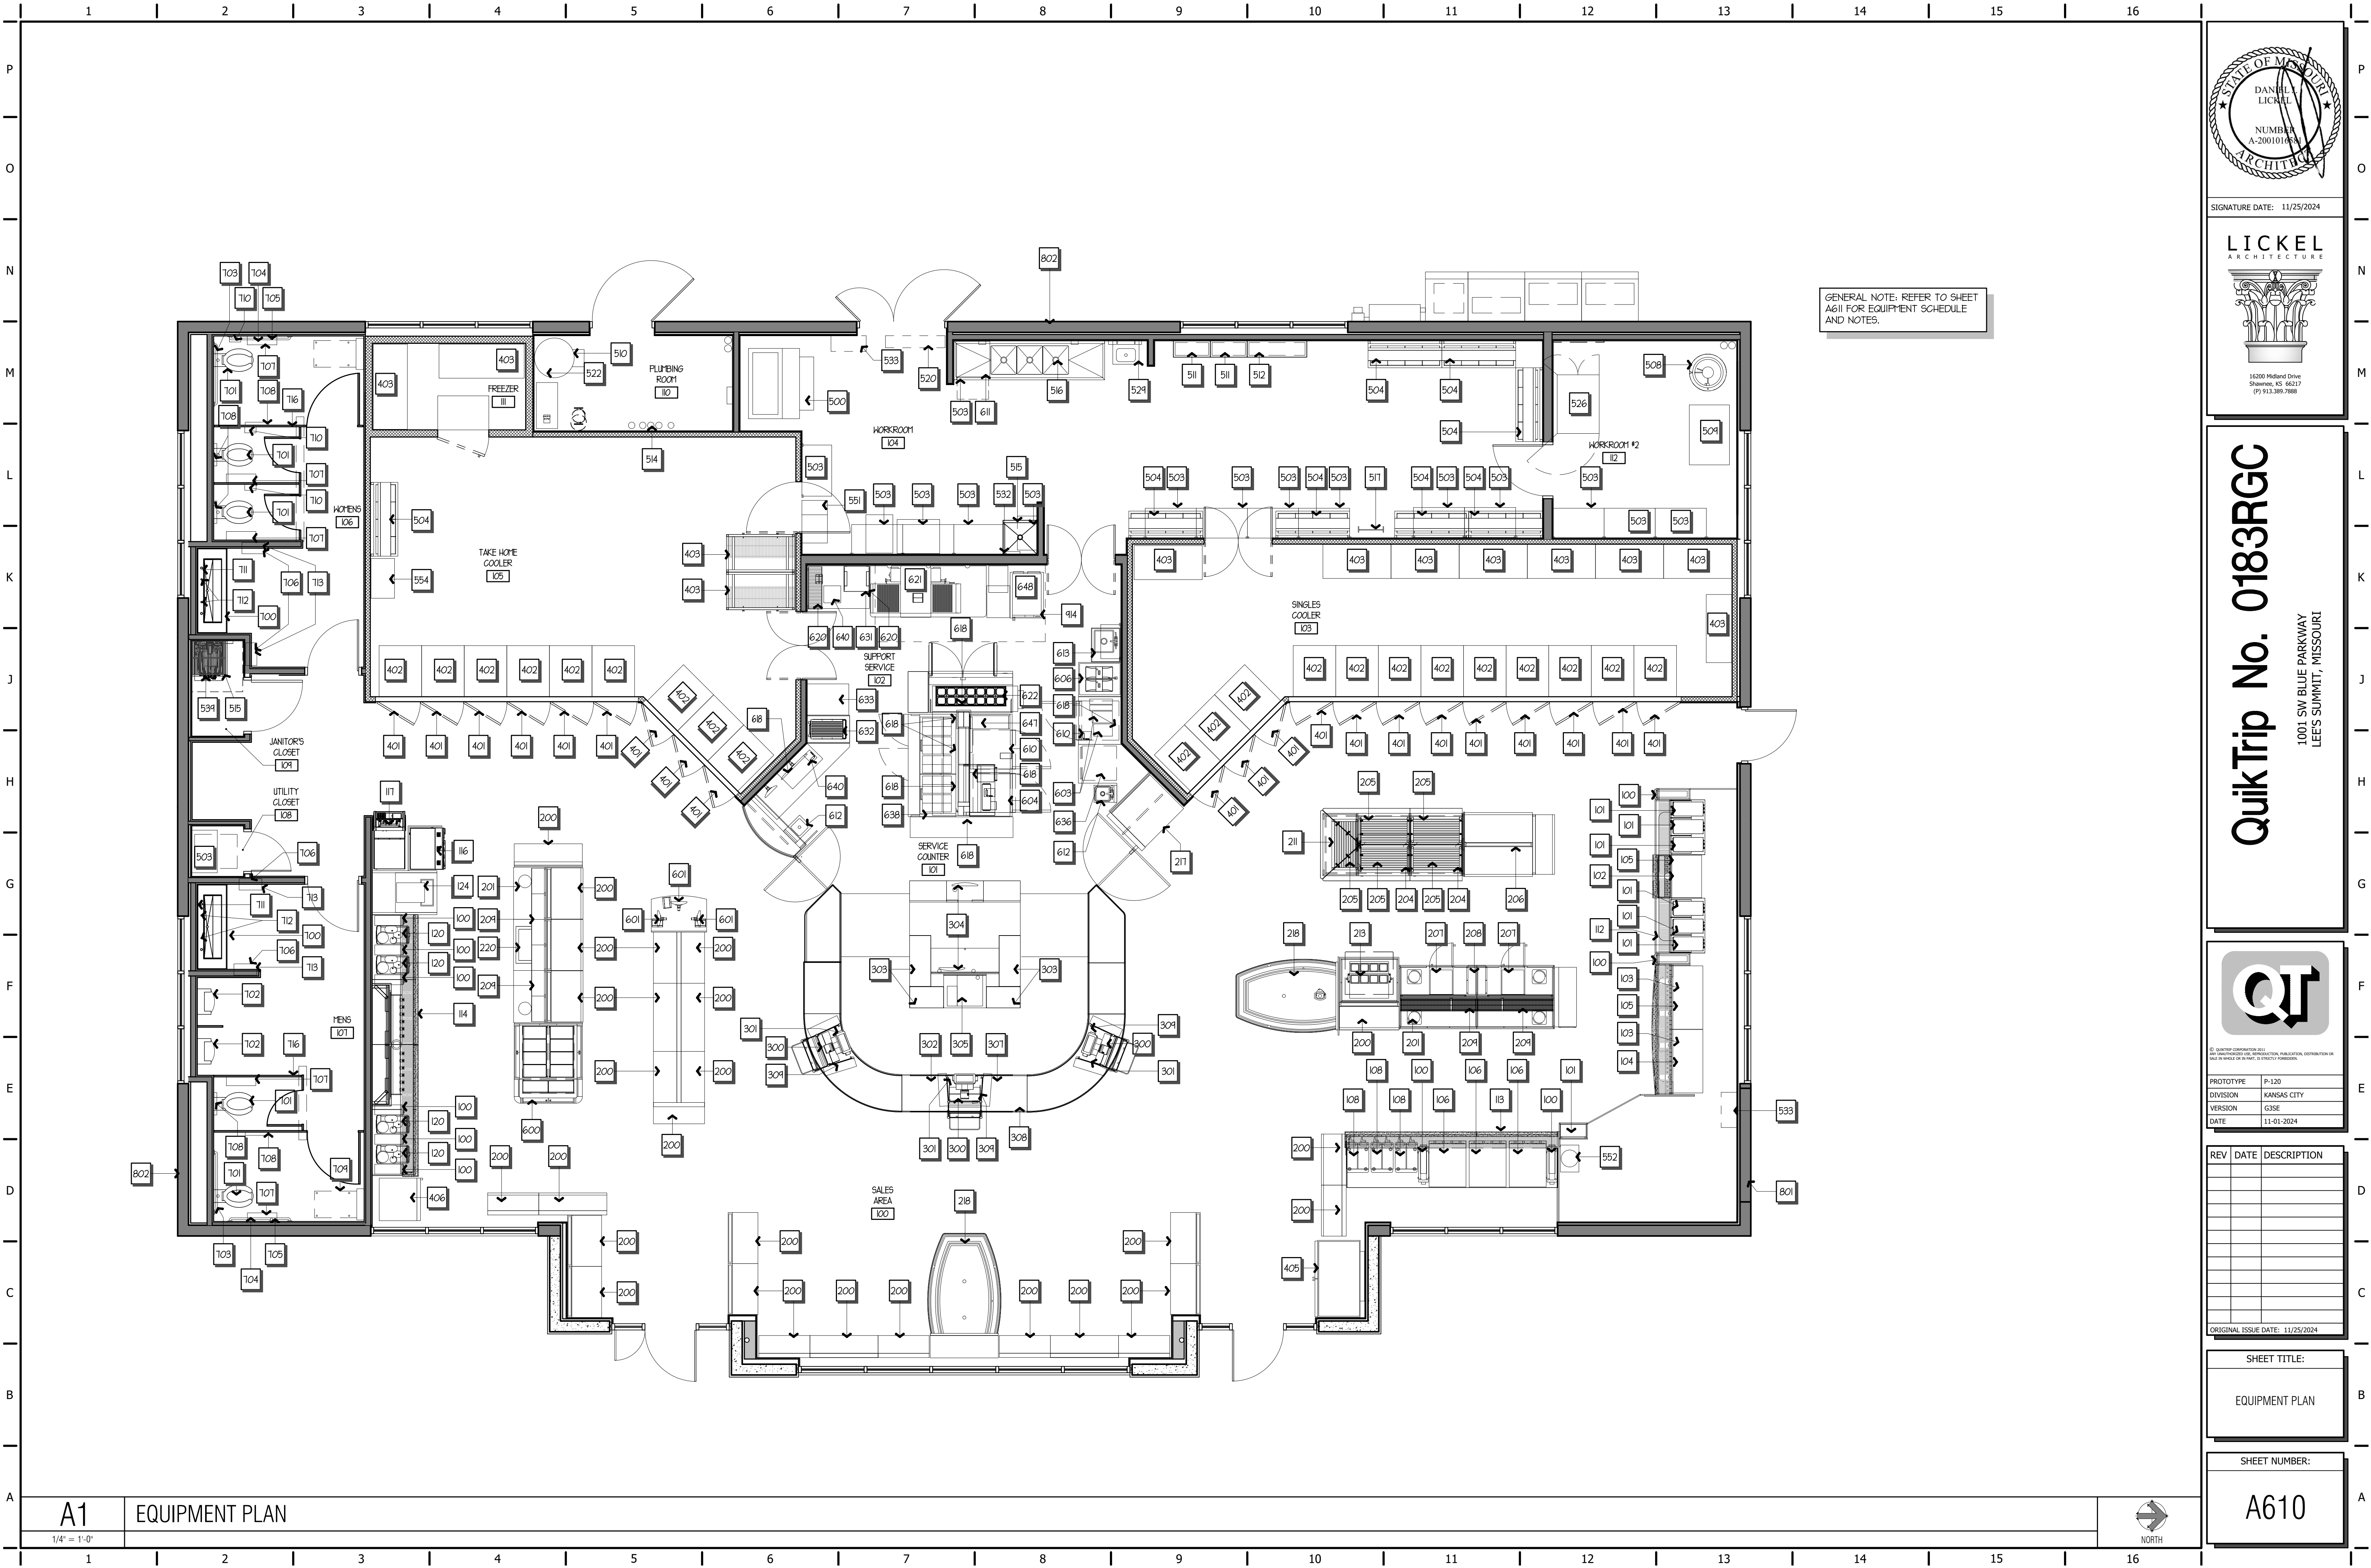

DANIEL LICKEL

NUMBER
A-200101065

ARCHITECT

SIGNATURE DATE: 11/25/2024

LICKEL

ARCHITECTURE

15200 Midland Drive
Shawnee, KS 66217
(773) 389-7888

QuikTrip No. 0183RGC

1001 SW BLUE PARKWAY
LEE'S SUMMIT, MISSOURI

© QUIKTRIP CORPORATION 2011
ALL RIGHTS RESERVED. NO REPRODUCTION, DISTRIBUTION OR SALE IN WHOLE OR IN PART, IS EXPRESSLY FORBIDDEN.

PROTOTYPEP-120

DIVISIONKANSAS CITY

VERSIONG3SE

DATE11-01-2024

REV	DATE	DESCRIPTION
ORIGINAL ISSUE DATE: 11/25/2024		

SHEET TITLE:

EQUIPMENT PLAN


SHEET NUMBER:

A610

A1

EQUIPMENT PLAN

	1		2		3		4		5		6		7		8		9		10		11		12		13		14		15		16				
P	NO.	DESCRIPTION	FURNISHED	INSTALLED	FINAL HOOK-UP	FINAL START-UP	NOTES	NO.	DESCRIPTION	FURNISHED	INSTALLED	FINAL HOOK-UP	FINAL START-UP	NOTES	NO.	DESCRIPTION	FURNISHED	INSTALLED	FINAL HOOK-UP	FINAL START-UP	NOTES	NO.	DESCRIPTION	FURNISHED	INSTALLED	FINAL HOOK-UP	FINAL START-UP	NOTES	NO.	DESCRIPTION	FURNISHED	INSTALLED	FINAL HOOK-UP	FINAL START-UP	NOTES
O	100	CUP DISPENSER	QUIKTRIP	G.C.	G.C.	-----	3	404	SHELVING - FREEZER BACK STOCK	QUIKTRIP	G.C.	G.C.	-----	3	600	PASTRY CASE	RE: PLUMBING, MECHANICAL AND/OR ELECTRICAL					704	42" HORIZONTAL GRAB BAR	QUIKTRIP	G.C.	G.C.	-----	3	104	42" HORIZONTAL GRAB BAR	QUIKTRIP	G.C.	G.C.	-----	3
	101	BREWED TEA DISPENSER	RE: PLUMBING, MECHANICAL AND/OR ELECTRICAL					405	ICE MERCHANDISER	RE: PLUMBING, MECHANICAL AND/OR ELECTRICAL					601	CUSTOM ORDER MACHINE	RE: PLUMBING, MECHANICAL AND/OR ELECTRICAL					705	18" VERTICAL GRAB BAR	QUIKTRIP	G.C.	G.C.	-----	3	105	18" VERTICAL GRAB BAR	QUIKTRIP	G.C.	G.C.	-----	3
	102	FOUNTAIN MACHINE - 8 HEAD	RE: PLUMBING, MECHANICAL AND/OR ELECTRICAL					406	NOVELTY ICE CREAM FREEZER	RE: PLUMBING, MECHANICAL AND/OR ELECTRICAL					602	PARTICULATE DISPENSER	QUIKTRIP	G.C.	G.C.	-----	3	706	PAPER TOWEL DISPENSER	QUIKTRIP	G.C.	G.C.	-----	3	106	PAPER TOWEL DISPENSER	QUIKTRIP	G.C.	G.C.	-----	3
	103	FOUNTAIN MACHINE - 12 HEAD	RE: PLUMBING, MECHANICAL AND/OR ELECTRICAL					409	RED BULL COOLER	RE: PLUMBING, MECHANICAL AND/OR ELECTRICAL					603	BLENDER	RE: PLUMBING, MECHANICAL AND/OR ELECTRICAL					707	TOILET PAPER DISPENSER	QUIKTRIP	G.C.	G.C.	-----	3	107	TOILET PAPER DISPENSER	QUIKTRIP	G.C.	G.C.	-----	3
	104	CUBED ICE MAKER - 1000LB	RE: PLUMBING, MECHANICAL AND/OR ELECTRICAL					410	2-DOOR FREEZER	RE: PLUMBING, MECHANICAL AND/OR ELECTRICAL					604	UNDER COUNTER FREEZER	RE: PLUMBING, MECHANICAL AND/OR ELECTRICAL					708	SEAT COVER DISPENSER	QUIKTRIP	G.C.	G.C.	-----	3	108	SEAT COVER DISPENSER	QUIKTRIP	G.C.	G.C.	-----	3
N	105	CRUSHED ICE MAKER - 2000LB	RE: PLUMBING, MECHANICAL AND/OR ELECTRICAL					500	ICE BAGGER	RE: PLUMBING, MECHANICAL AND/OR ELECTRICAL					605	ESPRESSO MACHINE	RE: PLUMBING, MECHANICAL AND/OR ELECTRICAL					709	BABY CHANGING STATION	QUIKTRIP	G.C.	G.C.	-----	3	109	BABY CHANGING STATION	QUIKTRIP	G.C.	G.C.	-----	3
	106	FREEZONI MACHINE	RE: PLUMBING, MECHANICAL AND/OR ELECTRICAL					501	SHELVING - BACKROOM	QUIKTRIP	G.C.	G.C.	-----	3	606	ICE CREAM MACHINE	RE: PLUMBING, MECHANICAL AND/OR ELECTRICAL					710	FB11NINE NAPKIN DISPOSAL	QUIKTRIP	G.C.	G.C.	-----	3	110	FB11NINE NAPKIN DISPOSAL	QUIKTRIP	G.C.	G.C.	-----	3
	107	NOT USED						502	SHELVING - OPEN STOCK	QUIKTRIP	G.C.	G.C.	-----	3	607	MICROWAVE - FULL	RE: PLUMBING, MECHANICAL AND/OR ELECTRICAL					711	MIRROR	G.C.	G.C.	G.C.	-----	3	111	MIRROR	G.C.	G.C.	G.C.	-----	3
	108	SMOOTHIE MACHINE	RE: PLUMBING, MECHANICAL AND/OR ELECTRICAL					503	SHELVING - OVERHEAD	QUIKTRIP	G.C.	G.C.	-----	3	608	NOT USED						712	SOAP DISPENSER	QUIKTRIP	G.C.	G.C.	-----	3	112	SOAP DISPENSER	QUIKTRIP	G.C.	G.C.	-----	3
	110	CAFFUCCINO MACHINE	RE: PLUMBING, MECHANICAL AND/OR ELECTRICAL					504	BAG-N-BOX RACK	QUIKTRIP	G.C.	G.C.	-----	3, 4	609	NOT USED						713	TRASH CAN LINER	QUIKTRIP	G.C.	G.C.	-----	3	113	TRASH CAN LINER	QUIKTRIP	G.C.	G.C.	-----	3
M	111	LEMONADE BUBBLER	RE: PLUMBING, MECHANICAL AND/OR ELECTRICAL					505	BAG-N-BOX STORAGE RACK	QUIKTRIP	G.C.	G.C.	-----	3, 4	610	UNDER COUNTER REFRIGERATOR	RE: PLUMBING, MECHANICAL AND/OR ELECTRICAL					714	NOT USED	RE: PLUMBING, MECHANICAL AND/OR ELECTRICAL					114	NOT USED	RE: PLUMBING, MECHANICAL AND/OR ELECTRICAL				
	112	FOUNTAIN WALL	QUIKTRIP	G.C.	G.C.	QUIKTRIP	1, 3	506	BNB PUMP	RE: PLUMBING, MECHANICAL AND/OR ELECTRICAL					611	DISHWASHER	RE: PLUMBING, MECHANICAL AND/OR ELECTRICAL					715	TRASH RECEPTACLE	QUIKTRIP	G.C.	G.C.	-----	3	115	TRASH RECEPTACLE	QUIKTRIP	G.C.	G.C.	-----	3
	113	FROZEN BAR	QUIKTRIP	G.C.	G.C.	QUIKTRIP	1, 3	507	BNB AIR COMPRESSOR	RE: PLUMBING, MECHANICAL AND/OR ELECTRICAL					612	HANDSINK WITH FAUCET	RE: PLUMBING, MECHANICAL AND/OR ELECTRICAL					716	RESTROOM PARTITION SYSTEM	QUIKTRIP	G.C.	-----	-----	3	116	RESTROOM PARTITION SYSTEM	QUIKTRIP	G.C.	-----	-----	3
	114	COFFEE BAR	QUIKTRIP	G.C.	G.C.	QUIKTRIP	1, 3	508	CO2 TANK	RE: PLUMBING, MECHANICAL AND/OR ELECTRICAL					613	DUMP SINK	RE: PLUMBING, MECHANICAL AND/OR ELECTRICAL					800	POWER WASHER	RE: PLUMBING, MECHANICAL AND/OR ELECTRICAL					801	POWER WASHER	RE: PLUMBING, MECHANICAL AND/OR ELECTRICAL				
	115	TEA WALL	QUIKTRIP	G.C.	G.C.	QUIKTRIP	1, 3	509	MULTIPLEX	RE: PLUMBING, MECHANICAL AND/OR ELECTRICAL					614	DRYING RACK	QUIKTRIP	G.C.	G.C.	-----	3	801	CO2 CONNECTION BOX	RE: PLUMBING, MECHANICAL AND/OR ELECTRICAL					802	POWER WASHER CONNECTION BOX	RE: PLUMBING, MECHANICAL AND/OR ELECTRICAL				
L	116	LOTTO TICKET READER	RE: PLUMBING, MECHANICAL AND/OR ELECTRICAL					510	HOT WATER HEATER	RE: PLUMBING, MECHANICAL AND/OR ELECTRICAL					615	TRASH RECEPTACLE	QUIKTRIP	G.C.	G.C.	-----	3	802	POWER WASHER CONNECTION BOX	RE: PLUMBING, MECHANICAL AND/OR ELECTRICAL					803	HOSE BIB	RE: PLUMBING, MECHANICAL AND/OR ELECTRICAL				
	117	ATM	RE: PLUMBING, MECHANICAL AND/OR ELECTRICAL					511	ELECTRICAL PANELS	RE: PLUMBING, MECHANICAL AND/OR ELECTRICAL					616	STAINLESS STEEL WORKTABLE	QUIKTRIP	G.C.	G.C.	-----	3	803	HOSE BIB	RE: PLUMBING, MECHANICAL AND/OR ELECTRICAL					804	GREASE INTERCEPTOR	RE: PLUMBING, MECHANICAL AND/OR ELECTRICAL				
	120	BEAN TO CUP COFFEE MACHINE	RE: PLUMBING, MECHANICAL AND/OR ELECTRICAL					512	LOW VOLTAGE CABINET	RE: PLUMBING, MECHANICAL AND/OR ELECTRICAL					617	MIXER	RE: PLUMBING, MECHANICAL AND/OR ELECTRICAL					804	GREASE INTERCEPTOR	RE: PLUMBING, MECHANICAL AND/OR ELECTRICAL					805	EMERGENCY SHUT-OFF SWITCH	RE: PLUMBING, MECHANICAL AND/OR ELECTRICAL				
	124	COFFEE BAR ICE MACHINE	RE: PLUMBING, MECHANICAL AND/OR ELECTRICAL					513	UPS	RE: PLUMBING, MECHANICAL AND/OR ELECTRICAL					618	LED SCREEN	RE: PLUMBING, MECHANICAL AND/OR ELECTRICAL					805	EMERGENCY SHUT-OFF SWITCH	RE: PLUMBING, MECHANICAL AND/OR ELECTRICAL					806	BALANCE VALVE	RE: PLUMBING, MECHANICAL AND/OR ELECTRICAL				
	200	SALES FLOOR SHELVING	QUIKTRIP	QUIKTRIP	QUIKTRIP	-----	3	514	WATER FILTRATION SYSTEM	RE: PLUMBING, MECHANICAL AND/OR ELECTRICAL					619	EXPRESSO FILTER	RE: PLUMBING, MECHANICAL AND/OR ELECTRICAL					806	BALANCE VALVE	RE: PLUMBING, MECHANICAL AND/OR ELECTRICAL					807	ICE VENDING KIOSK	RE: PLUMBING, MECHANICAL AND/OR ELECTRICAL				
J	201	LID BAR	QUIKTRIP	G.C.	G.C.	-----	1, 3	515	JANITOR'S SINK WITH FAUCET	RE: PLUMBING, MECHANICAL AND/OR ELECTRICAL					620	WIRE RACK	QUIKTRIP	G.C.	G.C.	-----	3	807	ICE VENDING KIOSK	RE: PLUMBING, MECHANICAL AND/OR ELECTRICAL					808	WALL FAUCET	RE: PLUMBING, MECHANICAL AND/OR ELECTRICAL				
	202	FLOOR COOLER	RE: PLUMBING, MECHANICAL AND/OR ELECTRICAL					516	3-COMPARTMENT SINK WITH FAUCET	RE: PLUMBING, MECHANICAL AND/OR ELECTRICAL					621	IMPINGER OVEN	RE: PLUMBING, MECHANICAL AND/OR ELECTRICAL					808	WALL FAUCET	RE: PLUMBING, MECHANICAL AND/OR ELECTRICAL					809	POT FILLER FAUCET	RE: PLUMBING, MECHANICAL AND/OR ELECTRICAL				
	203	HOTZI WARMER	RE: PLUMBING, MECHANICAL AND/OR ELECTRICAL					517	ROOF LADDER	QUIKTRIP	QUIKTRIP	G.C.	-----	3	622	COLD PREP TABLE	RE: PLUMBING, MECHANICAL AND/OR ELECTRICAL					900	ROOF HATCH	QUIKTRIP	G.C.	G.C.	-----	3	901	VENT THRU ROOF	QUIKTRIP	G.C.	G.C.	-----	3
	204	BUN WARMER	RE: PLUMBING, MECHANICAL AND/OR ELECTRICAL					518	WATER SOFTENER - OPTIONAL	RE: PLUMBING, MECHANICAL AND/OR ELECTRICAL					623	BUTTER WARMER	RE: PLUMBING, MECHANICAL AND/OR ELECTRICAL					902	CANDYCANE PENETRATION	G.C.	G.C.	G.C.	-----	3	902	CANDYCANE PENETRATION	G.C.	G.C.	G.C.	-----	3
	205	ROLLER GRILL	RE: PLUMBING, MECHANICAL AND/OR ELECTRICAL					519	BOOSTER PUMP - OPTIONAL	RE: PLUMBING, MECHANICAL AND/OR ELECTRICAL					624	PRETZEL BOX	RE: PLUMBING, MECHANICAL AND/OR ELECTRICAL					904	POT FILLER FAUCET	RE: PLUMBING, MECHANICAL AND/OR ELECTRICAL					903	ROOF TOP UNIT	RE: PLUMBING, MECHANICAL AND/OR ELECTRICAL				
H	206	CONDIMENT RACK	QUIKTRIP	G.C.	G.C.	-----	3	520	AIR DOOR	RE: PLUMBING, MECHANICAL AND/OR ELECTRICAL					625	HOT TOPPER	RE: PLUMBING, MECHANICAL AND/OR ELECTRICAL					904	NOT USED						904	NOT USED					
	207	MICROWAVE - SELF	RE: PLUMBING, MECHANICAL AND/OR ELECTRICAL					521	RE-CIRCULATION PUMP	RE: PLUMBING, MECHANICAL AND/OR ELECTRICAL					626	CONDIMENT RACK	QUIKTRIP	G.C.	G.C.	-----	3	905	ICE MERCHANDISER CONDENSER UNIT	RE: PLUMBING, MECHANICAL AND/OR ELECTRICAL					905	ICE MERCHANDISER CONDENSER UNIT	RE: PLUMBING, MECHANICAL AND/OR ELECTRICAL				
	208	CHILI & CHEESE MACHINE	RE: PLUMBING, MECHANICAL AND/OR ELECTRICAL					522	EXPANSION TANK	RE: PLUMBING, MECHANICAL AND/OR ELECTRICAL					627	ORDER MONITOR	RE: PLUMBING, MECHANICAL AND/OR ELECTRICAL					906	CUBED ICE MAKER CONDENSER UNIT	RE: PLUMBING, MECHANICAL AND/OR ELECTRICAL					906	CUBED ICE MAKER CONDENSER UNIT	RE: PLUMBING, MECHANICAL AND/OR ELECTRICAL				
	209	LID RACK	QUIKTRIP	G.C.	G.C.	-----	3	523	FLOOR SINK	RE: PLUMBING, MECHANICAL AND/OR ELECTRICAL					630	PRINTER	RE: PLUMBING, MECHANICAL AND/OR ELECTRICAL					907	ICE MAKER CONDENSER UNIT	RE: PLUMBING, MECHANICAL AND/OR ELECTRICAL					907	ICE MAKER CONDENSER UNIT	RE: PLUMBING, MECHANICAL AND/OR ELECTRICAL				
	210	GRILL BAR	QUIKTRIP	G.C.	G.C.	-----	1, 3	524	FLOOR DRAIN	RE: PLUMBING, MECHANICAL AND/OR ELECTRICAL					631	PIZZA BOX CABINET	QUIKTRIP	G.C.	G.C.	QUIKTRIP	1, 3	908	WALK-IN FREEZER EVAPORATOR	RE: PLUMBING, MECHANICAL AND/OR ELECTRICAL					908	WALK-IN FREEZER EVAPORATOR	RE: PLUMBING, MECHANICAL AND/OR ELECTRICAL				
F	211	SNEEZE GUARD	QUIKTRIP	G.C.	G.C.	-----	3	525	BACKFLOW PREVENTER	RE: PLUMBING, MECHANICAL AND/OR ELECTRICAL					632	SUB OVEN	RE: PLUMBING, MECHANICAL AND/OR ELECTRICAL					909	TAKE HOME COOLER EVAPORATOR	RE: PLUMBING, MECHANICAL AND/OR ELECTRICAL					909	TAKE HOME COOLER EVAPORATOR	RE: PLUMBING, MECHANICAL AND/OR ELECTRICAL				
	212	METAL CHASES	QUIKTRIP	G.C.	G.C.	-----	3	526	SECURITY CABINET	RE: PLUMBING, MECHANICAL AND/OR ELECTRICAL					633	BREAD BOX	QUIKTRIP	G.C.	G.C.	QUIKTRIP	1, 3	910	SINGLES COOLER EVAPORATOR	RE: PLUMBING, MECHANICAL AND/OR ELECTRICAL					910	SINGLES COOLER EVAPORATOR	RE: PLUMBING, MECHANICAL AND/OR ELECTRICAL				
	213	COLD BAR	RE: PLUMBING, MECHANICAL AND/OR ELECTRICAL					527	HEAT TRACE	RE: PLUMBING, MECHANICAL AND/OR ELECTRICAL					635	HOT HOLD	RE: PLUMBING, MECHANICAL AND/OR ELECTRICAL					911	CRUSHED ICE MAKER CONDENSER UNIT	RE: PLUMBING, MECHANICAL AND/OR ELECTRICAL					911	CRUSHED ICE MAKER CONDENSER UNIT	RE: PLUMBING, MECHANICAL AND/OR ELECTRICAL				
	217	5 TIER HOT DISPLAY	RE: PLUMBING, MECHANICAL AND/OR ELECTRICAL					528	ROOF DRAIN	RE: PLUMBING, MECHANICAL AND/OR ELECTRICAL					636	PIZZA WARMER	RE: PLUMBING, MECHANICAL AND/OR ELECTRICAL					912	NOT USED						912	NOT USED					
	220	COLD WELL	RE: PLUMBING, MECHANICAL AND/OR ELECTRICAL					529	ADA HANDSINK WITH FAUCET	RE: PLUMBING, MECHANICAL AND/OR ELECTRICAL					637	REACH-IN COOLER	RE: PLUMBING, MECHANICAL AND/OR ELECTRICAL					913	EXHAUST FAN	RE: PLUMBING, MECHANICAL AND/OR ELECTRICAL					913	EXHAUST FAN	RE: PLUMBING, MECHANICAL AND/OR ELECTRICAL				
E	300	POS	RE: PLUMBING, MECHANICAL AND/OR ELECTRICAL					530	SMALL FLOOR SINK	RE: PLUMBING, MECHANICAL AND/OR ELECTRICAL					638	SUB COLD BAR (PREP TABLE)	RE: PLUMBING, MECHANICAL AND/OR ELECTRICAL					914	EXHAUST HOOD	RE: PLUMBING, MECHANICAL AND/OR ELECTRICAL					914	EXHAUST HOOD	RE: PLUMBING, MECHANICAL AND/OR ELECTRICAL				
	301	INTERCOM MICROPHONE	RE: PLUMBING, MECHANICAL AND/OR ELECTRICAL					531	ELECTRIC HEATER	RE: PLUMBING, MECHANICAL AND/OR ELECTRICAL					639	KMS SCREEN	RE: PLUMBING, MECHANICAL AND/OR ELECTRICAL					915	EXHAUST HOOD FAN	RE: PLUMBING, MECHANICAL AND/OR ELECTRICAL					915	EXHAUST HOOD FAN	RE: PLUMBING, MECHANICAL AND/OR ELECTRICAL				
	302	EMERGENCY GASOLINE SHUT-OFF SWITCH	RE: PLUMBING, MECHANICAL AND/OR ELECTRICAL					532	MOP/BROOM HOLDER	QUIKTRIP	G.C.	G.C.	-----	3	640	STICKER PRINTER	RE: PLUMBING, MECHANICAL AND/OR ELECTRICAL					916	TRANSFER FAN	RE: PLUMBING, MECHANICAL AND/OR ELECTRICAL					916	TRANSFER FAN	RE: PLUMBING, MECHANICAL AND/OR ELECTRICAL				
	303	CIGARETTE CABINET	QUIKTRIP	G.C.	G.C.	-----	3	533	LARGE BUG LIGHT	RE: PLUMBING, MECHANICAL AND/OR ELECTRICAL					641	9" FLOOR COOLER	RE: PLUMBING, MECHANICAL AND/OR ELECTRICAL					917	ICE VENDING CONDENSING UNIT	RE: PLUMBING, MECHANICAL AND/OR ELECTRICAL					917	ICE VENDING CONDENSING UNIT	RE: PLUMBING, MECHANICAL AND/OR ELECTRICAL				
	304	COMPUTER	RE: PLUMBING, MECHANICAL AND/OR ELECTRICAL					534	ICE MAKER	RE: PLUMBING, MECHANICAL AND/OR ELECTRICAL					642	9" FLOOR COOLER CONDENSING UNIT	RE: PLUMBING, MECHANICAL AND/OR ELECTRICAL					918	WALK-IN FREEZER CONDENSING UNIT	RE: PLUMBING, MECHANICAL AND/OR ELECTRICAL					918	WALK-IN FREEZER CONDENSING UNIT	RE: PLUMBING, MECHANICAL AND/OR ELECTRICAL				
D	305	LOTTO MACHINE	RE: PLUMBING, MECHANICAL AND/OR ELECTRICAL					535	METAL SHELF	QUIKTRIP	G.C.	G.C.	-----	3	643	DATA PRINTER	RE: PLUMBING, MECHANICAL AND/OR ELECTRICAL																		
	306	CASH CONTROLLER SAFE	RE: PLUMBING, MECHANICAL AND/OR ELECTRICAL					536	METAL SHELF	QUIKTRIP	G.C.	G.C.	-----	3	644	HEATED WELL	RE: PLUMBING, MECHANICAL AND/OR ELECTRICAL																		
	307	BILL READER SAFE	RE: PLUMBING, MECHANICAL AND/OR ELECTRICAL					538	BIKE RACK	G.C.	G.C.	G.C.	G.C.	3	645	TORTILLA STEAMER	RE: PLUMBING, MECHANICAL AND/OR ELECTRICAL																		
	308	CHECKSTAND	QUIKTRIP	G.C.	QUIKTRIP	QUIKTRIP	1, 3	539	FLOOR SCRUBBER	RE: PLUMBING, MECHANICAL AND/OR ELECTRICAL					646	REETHERIALIZER	RE: PLUMBING, MECHANICAL AND/OR ELECTRICAL																		
	309	SHROUD	QUIKTRIP	G.C.	QUIKTRIP	QUIKTRIP	3	540	CO2 EXHAUST SWITCH	RE: PLUMBING, MECHANICAL AND/OR ELECTRICAL					647	HEAT LAMP	RE: PLUMBING, MECHANICAL AND/OR ELECTRICAL																		
C	310	PRINTER / COPIER	RE: PLUMBING, MECHANICAL AND/OR ELECTRICAL					544	AIR DOOR	RE: PLUMBING, MECHANICAL AND/OR ELECTRICAL					647	STEAMER DRAWER	RE: PLUMBING, MECHANICAL AND/OR ELECTRICAL																		
	311	TOBACCO COOLER	RE: PLUMBING, MECHANICAL AND/OR ELECTRICAL					545	AIR DOOR	RE: PLUMBING, MECHANICAL AND/OR ELECTRICAL					648	COMBI OVEN	RE: PLUMBING, MECHANICAL AND/OR ELECTRICAL																		
	312	LOW VOLTAGE UTILITY BOX	RE: PLUMBING, MECHANICAL AND/OR ELECTRICAL					551	WOW GLYCOL CHILLER	RE: PLUMBING, MECHANICAL AND/OR ELECTRICAL					649	WALL MOUNTED TRAY RACK	QUIKTRIP	G.C.	G.C.	QUIKTRIP	3														
	400	2 DOOR FREEZER UNIT	RE: PLUMBING, MECHANICAL AND/OR ELECTRICAL					552	NITROGEN GENERATOR	RE: PLUMBING, MECHANICAL AND/OR ELECTRICAL					700	LAVATORY WITH FAUCET	RE: PLUMBING, MECHANICAL AND/OR ELECTRICAL																		
	401	COOLER DOOR	QUIKTRIP	G.C.	G.C.	G.C.	3	553	NOT USED						701	WALL MOUNTED WATER CLOSET	RE: PLUMBING, MECHANICAL AND/OR ELECTRICAL																		
B	402	SHELVING - COOLER SALES	QUIKTRIP	G.C.	QUIKTRIP	-----	3	554	WOW AUTOCLEAN	RE: PLUMBING, MECHANICAL AND/OR ELECTRICAL					702	WALL MOUNTED URINAL	RE: PLUMBING, MECHANICAL AND/OR ELECTRICAL																		
	403	SHELVING - COOLER BACK STOCK	QUIKTRIP	G.C.	G.C.	-----	3	555	NITROGEN AIR COMPRESSOR	RE: PLUMBING, MECHANICAL AND/OR ELECTRICAL					703																				

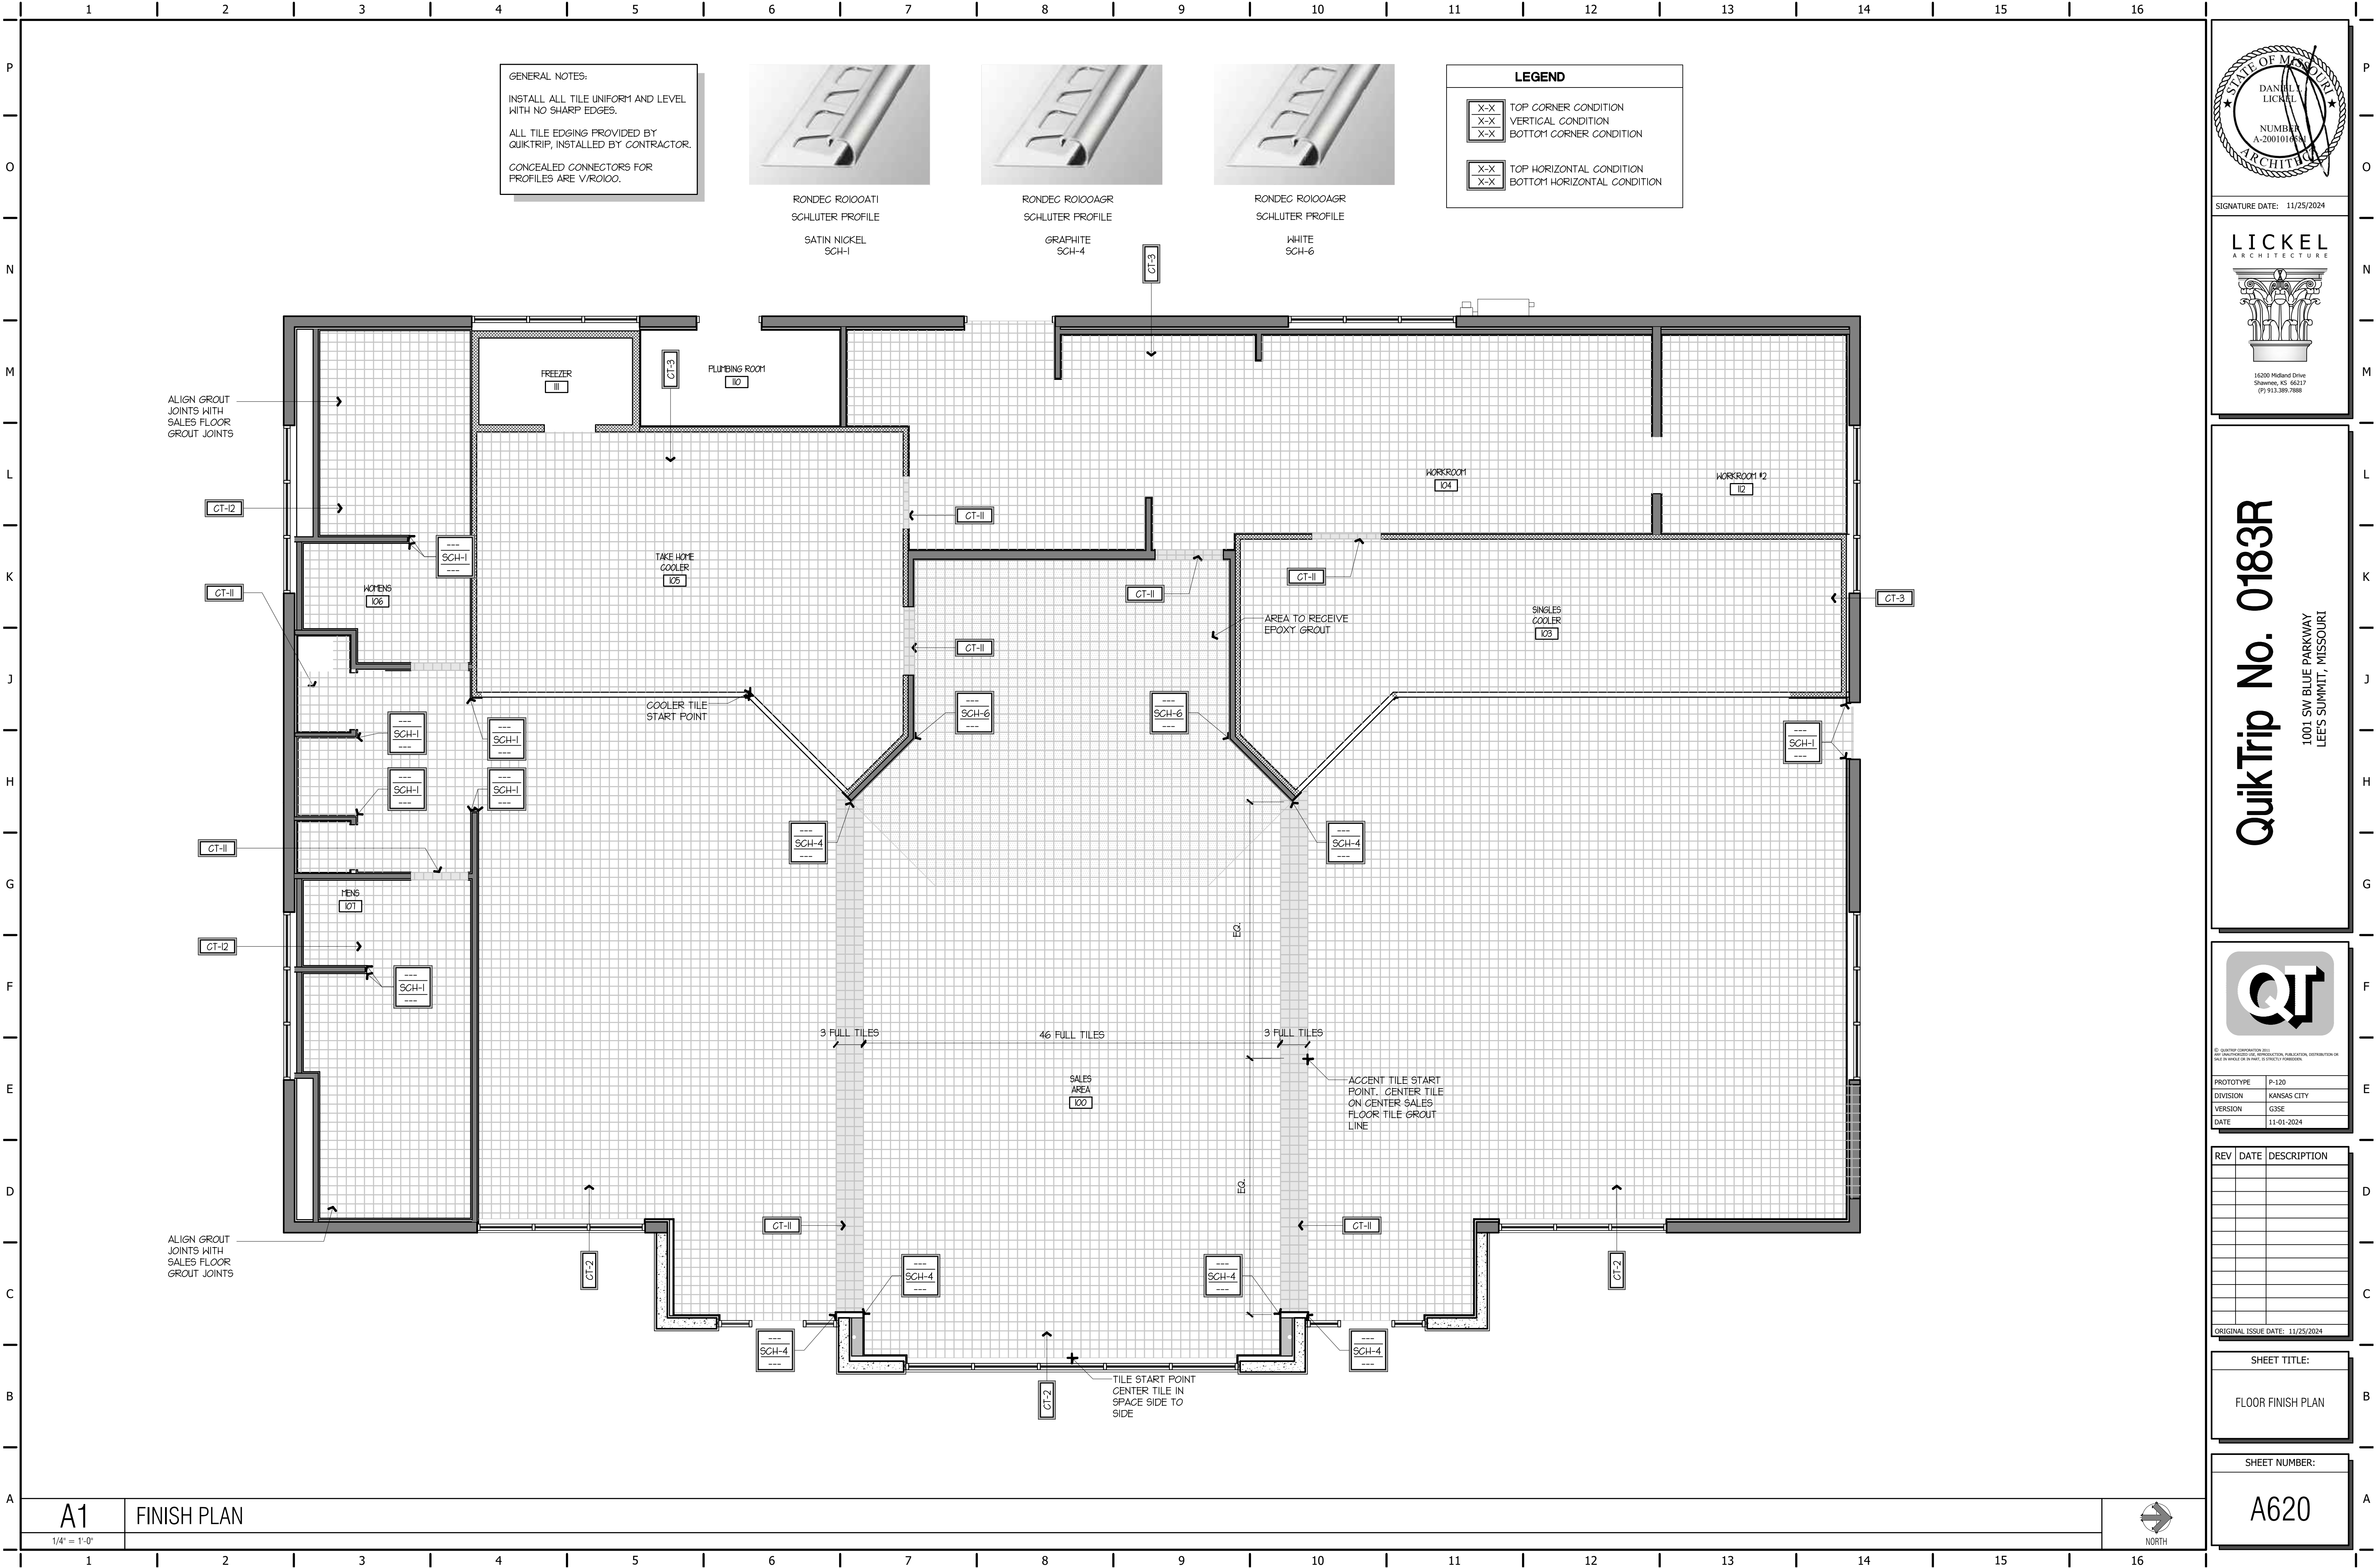

[illegible]

