


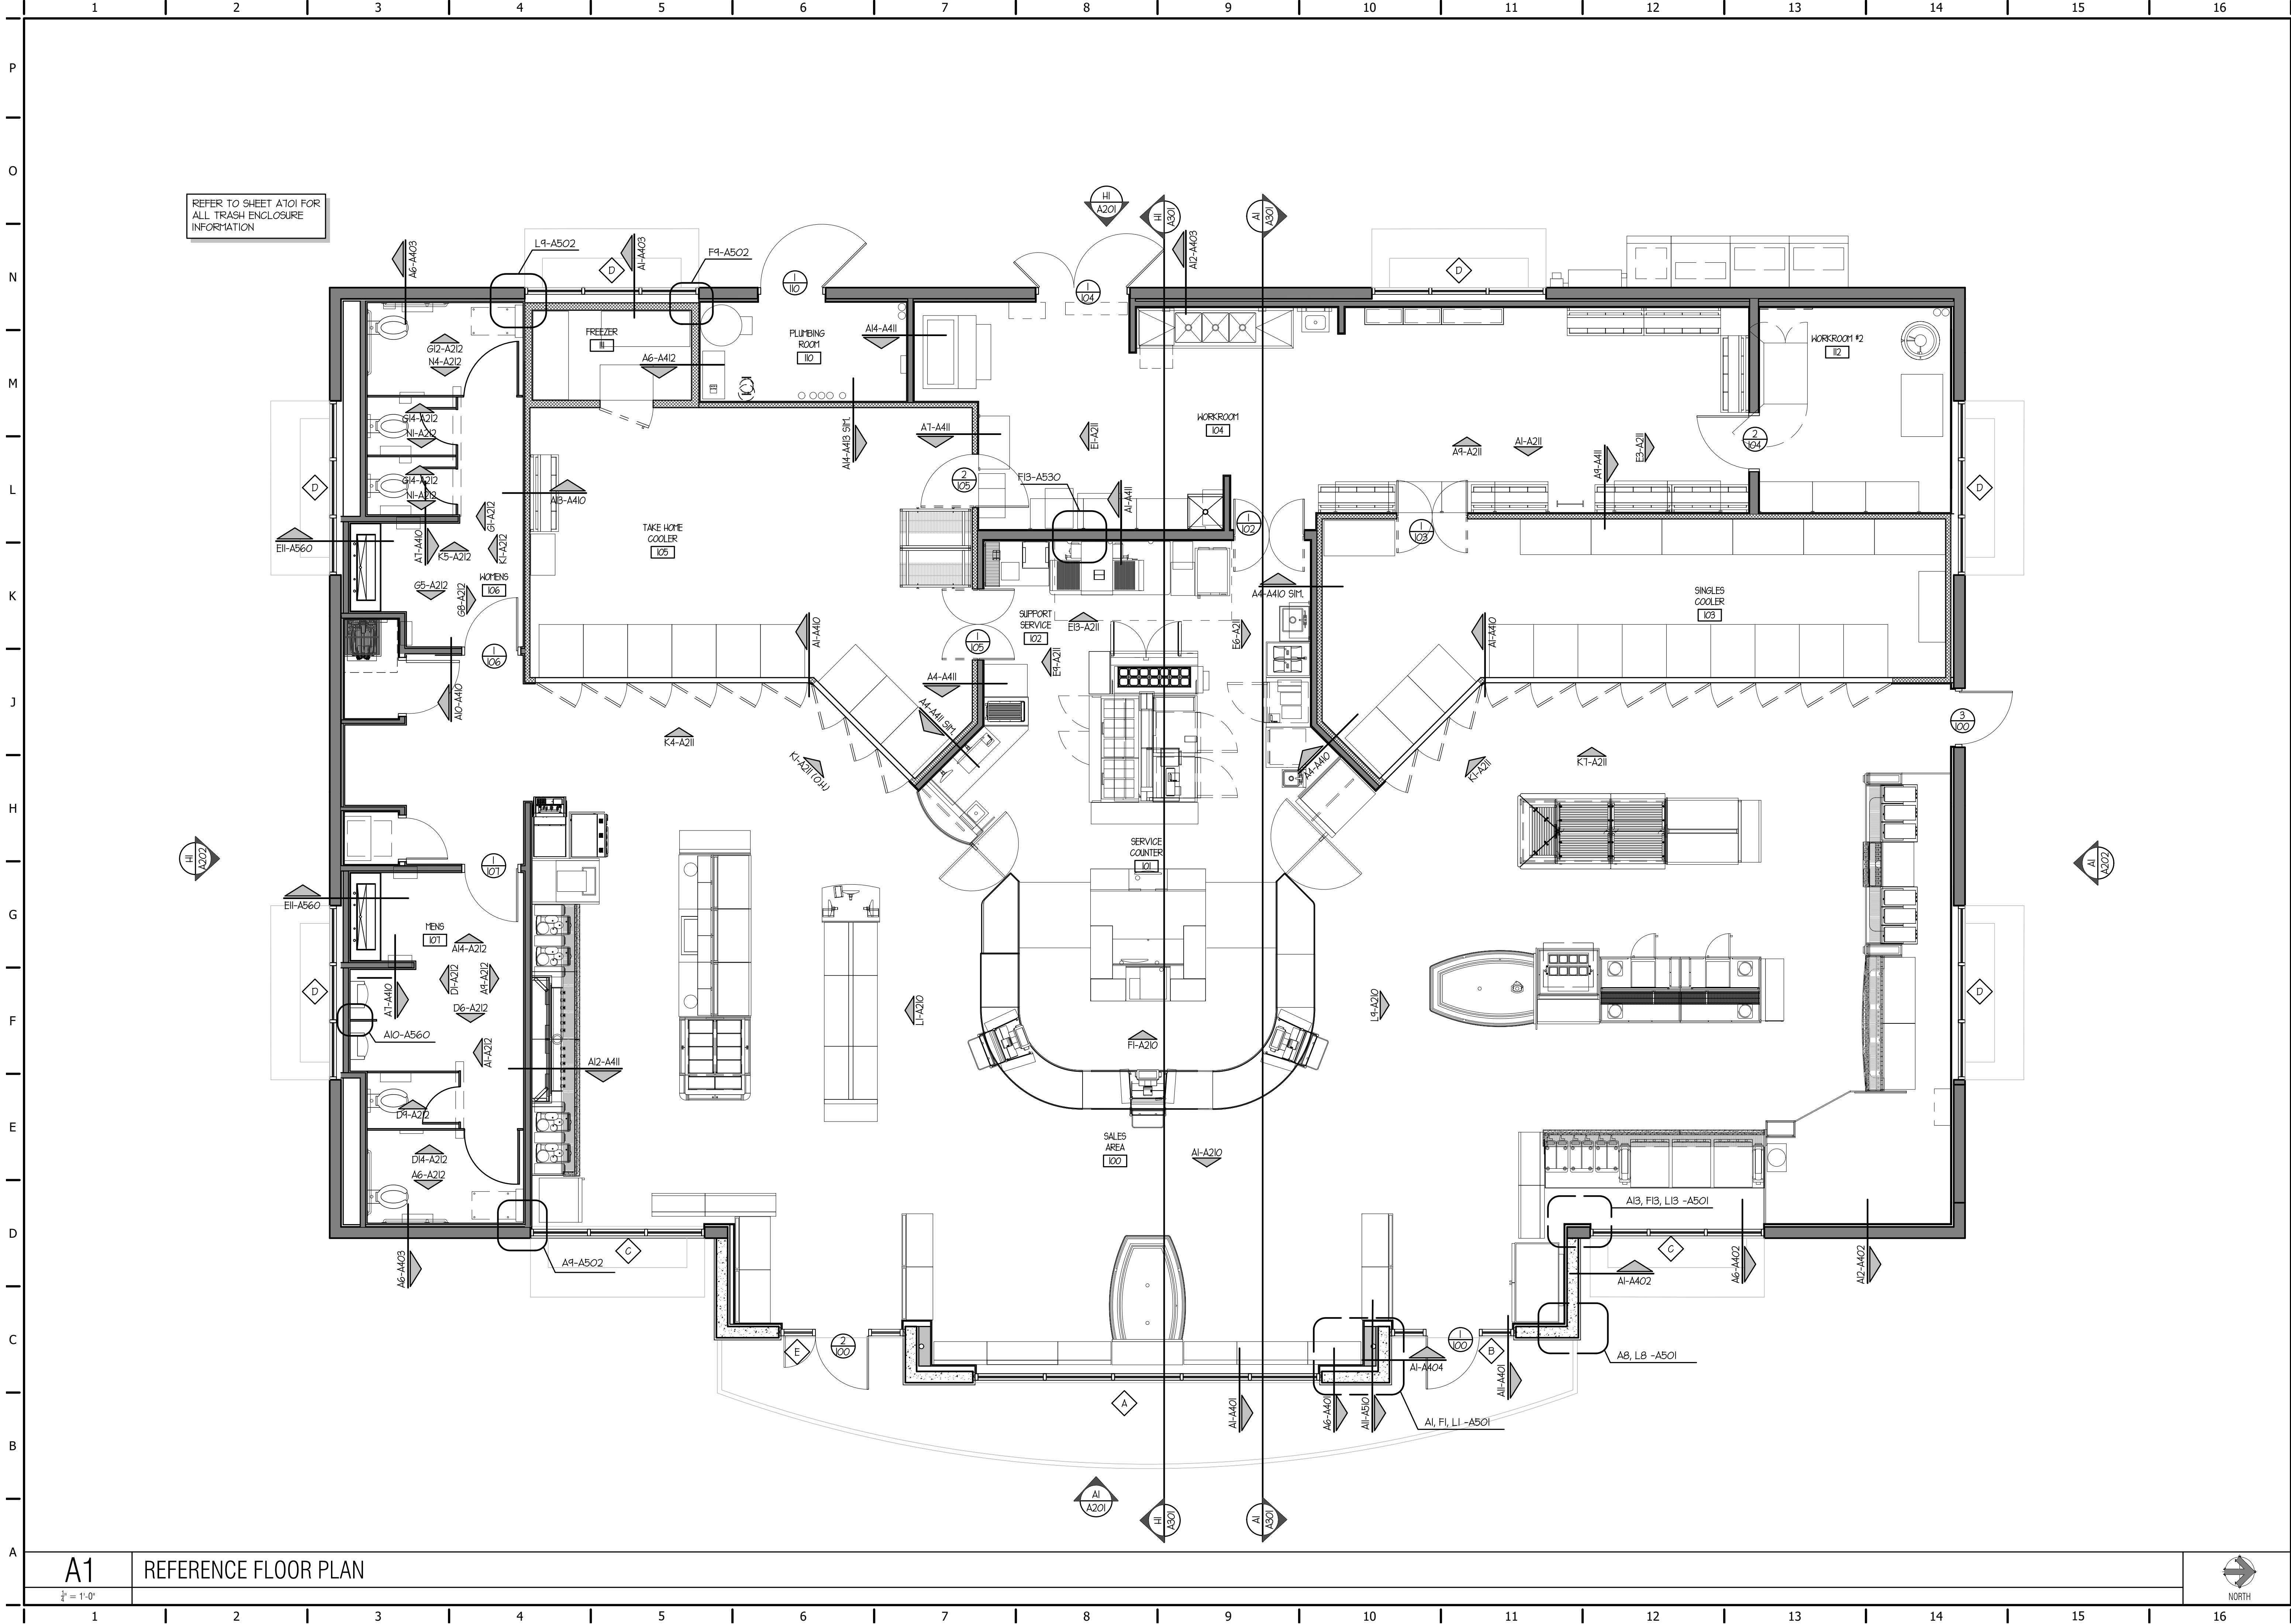

STATE OF MISSOURI

DANIEL L. LICKEL

NUMBER A-200101063

ARCHITECT

SIGNATURE DATE: 11/25/2024

LICKEL

ARCHITECTURE

15200 Midland Drive  
Shawnee, KS 66217  
(7) 913.389.7888

QuikTrip No. 0183R

1001 SW BLUE PARKWAY  
LEE'S SUMMIT, MISSOURI

© QUIKTRIP CORPORATION 2011  
ALL RIGHTS RESERVED FOR REPRODUCTION, MODIFICATION, DISTRIBUTION OR SALE IN WHOLE OR IN PART, BY ANY MEANS OR MANNER.

PROTOTYPE P-120

DIVISION KANSAS CITY

VERSION G3SE

DATE 11-01-2024

| REV                             | DATE | DESCRIPTION |
|---------------------------------|------|-------------|
|                                 |      |             |
|                                 |      |             |
| ORIGINAL ISSUE DATE: 11/25/2024 |      |             |

SHEET TITLE:

REFERENCE  
FLOOR PLAN

SHEET NUMBER:

A101