


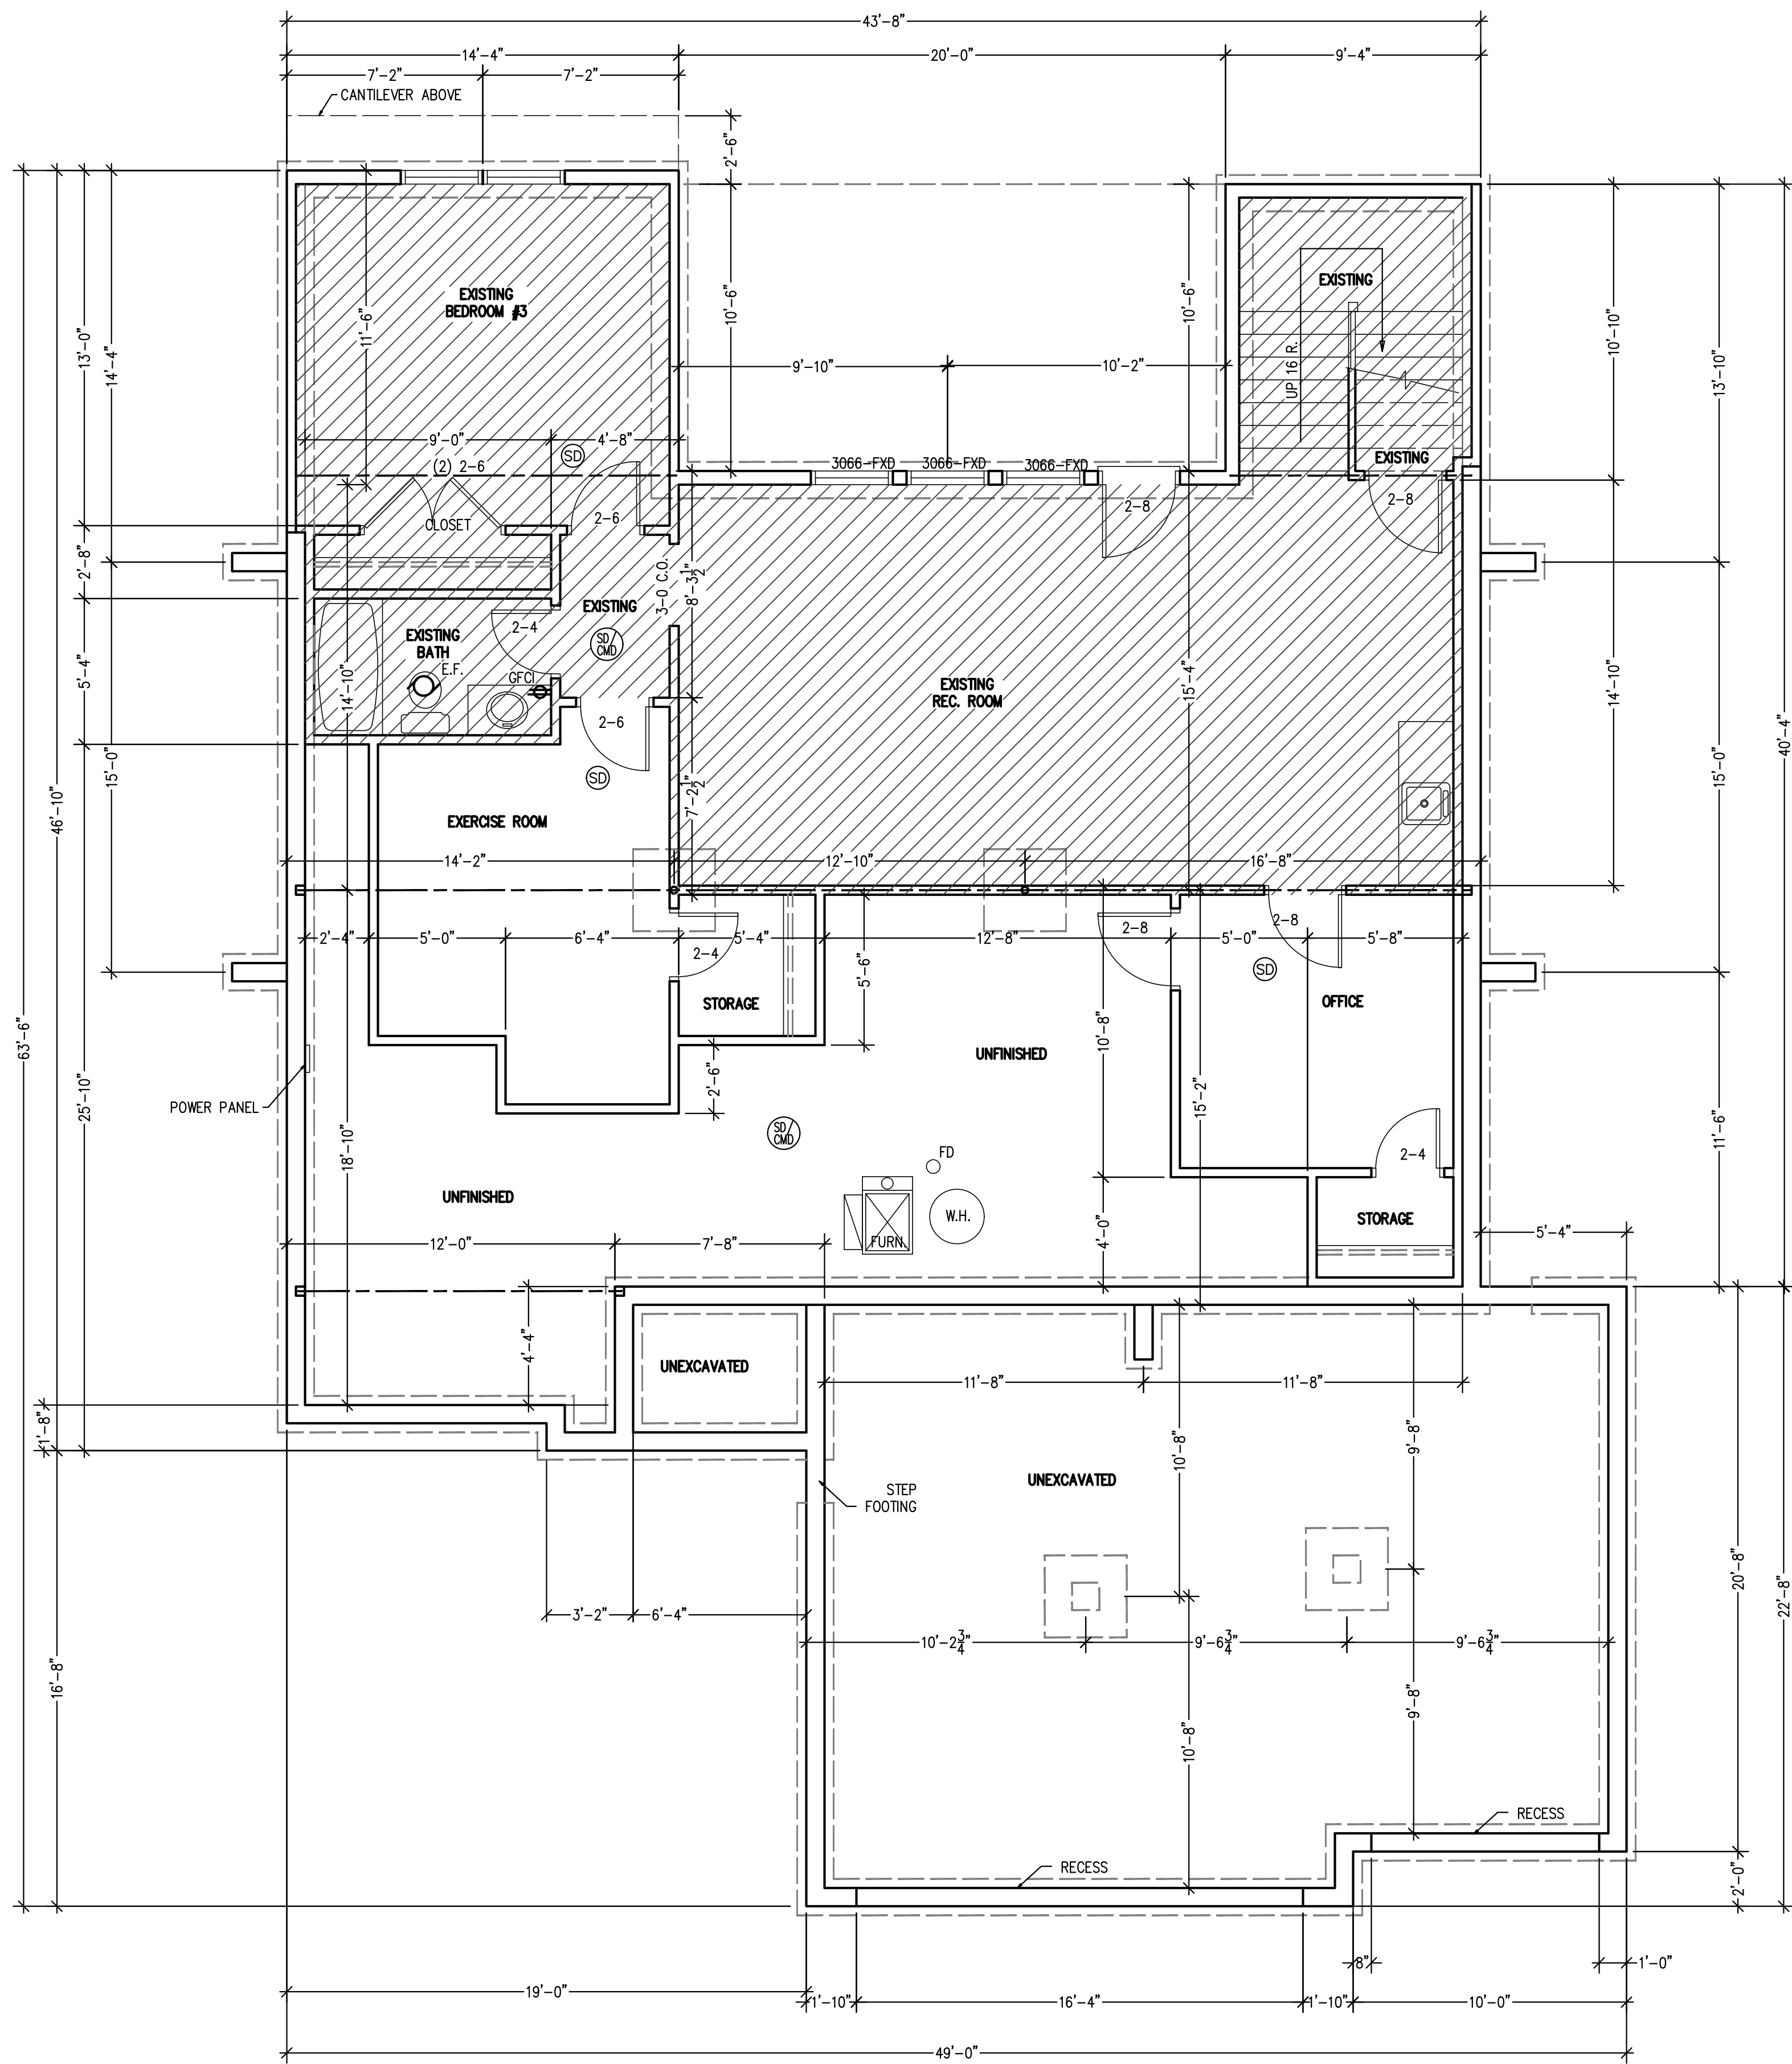

BASEMENT / FOUNDATION PLAN
SCALE: 1/4" = 1'-0"

RELEASE FOR CONSTRUCTION
AS NOTED ON PLANS REVIEW
DEVELOPMENT SERVICES
LEE'S SUMMIT, MISSOURI
12/24/2024 8:37:37

ADDITIONAL 307 SQUARE FEET

NOTE:
ALL WINDOWS SIZES ARE EXPRESSED
IN FEET AND INCHES TO THE UNIT SIZE.

NOTE:
PLANS DESIGNED PER IRC AS
ADOPTED BY GOVERNING JURISDICTION

