

# BALDERSTON AUTO GROUP

## SITE ADDRESS

Balderston Auto Group  
2151 NE Independence Ave.  
Lee's Summit. MO 64064

## INDEX

Page 1: Cover  
Page 2: Sign Location  
Page 3: Int. III. Channel Letters/Opt. 1  
Page 5: FCO Acrylic Letters on Building  
Page 6: FCO Acrylic Letters on D/S Monument

Revision 02  
12/30/24

PRESENTED BY:




550 STANLEY ROAD, KANSAS CITY KS 66115 • (816) 866-7446

PAGE

1

SIGN LOCATION

Balderston Auto Group  
2151 NE Independence Ave.  
Lee's Summit. MO 64064

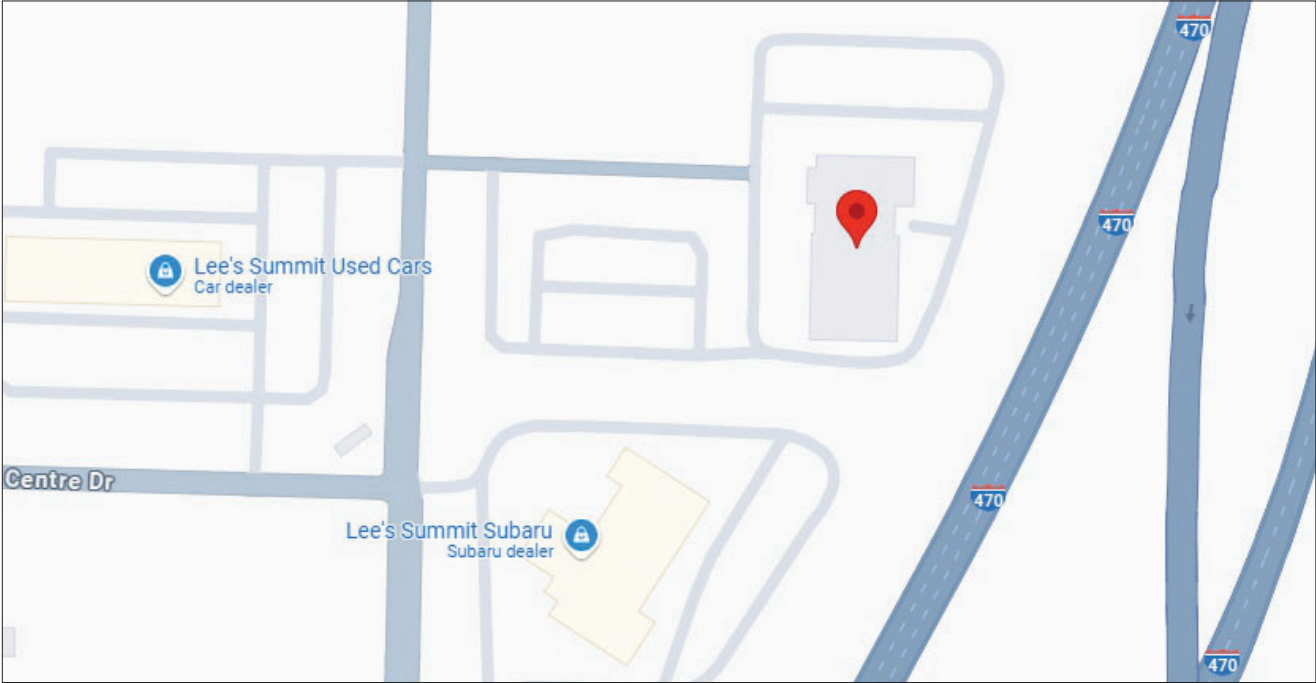

MIDWEST

SIGN COMPANY

550 STANLEY RD, KANSAS CITY, KS  
(816) 866-7446

FILE NAME: BALDERSTON AUTO GROUP_00	
DATE: 12/30/2024	
CLIENT: Balderston Auto Group	
ADDRESS: 2151 NE Independence Ave., Lee's Summit, MO 64064	
ACCOUNT MANAGER: Ross Jensen	

REVISIONS:					
Rev #	Req #	Date	Req by	Drawn by	
	00	12/30/24	RJ	RH	Original

	Approval	Date
CLIENT		
SALES		
ESTIMATING		
ART		
ENGINEERING		
LANDLORD		

INTERNALLY ILLUMINATED CHANNEL LETTERS

SCALE 3/32"=1'



Proposed Night View




Building Sq Ft= 3,910  
Sign Sq Ft= 186  
East Elevation

Already issued

Existing



Repair, paint and patch wall.  
Fabricate & Install: Internally Illuminated Channel Letters  
flush mounted to building.  
3/16" white acrylic faces.  
Perforated vinyl overlays.  
1" White, Gemtrim trim cap.  
5" deep, White .040 aluminum returns.  
White Hanley LED illumination.  
Vinyl Colors: **Printed Perforated Material / Subaru Blue**

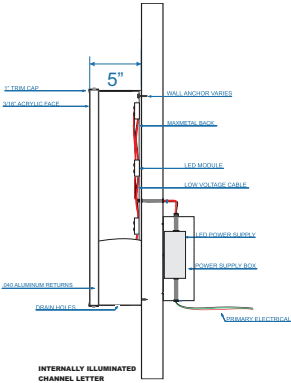

THIS DOCUMENT IS THE PROPERTY OF MIDWEST SIGN COMPANY. IT IS TO BE USED FOR THE PROJECT AND NOT TO BE REPRODUCED OR COPIED IN ANY MANNER WITHOUT THE WRITTEN CONSENT OF MIDWEST SIGN COMPANY. IT IS TO BE DESTROYED WHEN NO LONGER NEEDED.

**MIDWEST**  
**SIGN COMPANY**  
550 STANLEY RD, KANSAS CITY, KS  
(816) 866-7446

FILE NAME: BALDERSTON AUTO GROUP\_01  
DATE: 12/30/2024  
CLIENT: Balderston Auto Group  
ADDRESS: 2151 NE Independence Ave., Lee's Summit, MO 64064  
ACCOUNT MANAGER: Ross Jensen


REVISIONS:					
Rev #	Req #	Date	Req by	Drawn by	
	00	12/30/24	RJ	RH	Original
	01	01/08/24	RJ	RH	Font changed per customer

	Approval	Date
CLIENT		
SALES		
ESTIMATING		
ART		
ENGINEERING		
LANDLORD		

SCALE 1/8"=1'



Repair, paint and patch wall.  
Fabricate & Install: Internally Illuminated Channel Letters  
flush mounted to building.  
3/16" white acrylic faces.  
Perforated vinyl overlays.  
1" White, Gemtrim trim cap.  
5" deep, White .040 aluminum returns.  
White Hanley LED illumination.  
Vinyl Colors: **Printed Perforated Material / Subaru Blue**

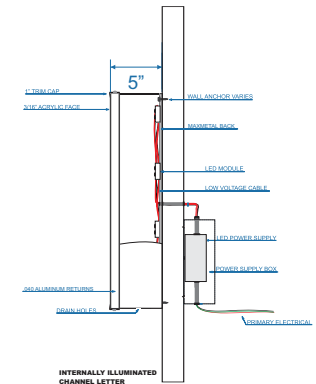

**PAGE**  
**5**



THIS DRAWING IS THE SOLE PROPERTY OF MIDWEST SIGN COMPANY. REPRODUCTION IS PROHIBITED WITHOUT PRIOR WRITTEN CONSENT. CUSTOMER IS RESPONSIBLE TO CHECK ALL SPELLING. COLORS MAY NOT BE ACCURATE REPRESENTATIONS AND MAY APPEAR DIFFERENT FROM ACTUAL SIGN.





FCO LETTERS/LOGO ON DOUBLE SIDED MONUMENT SIGN

SCALE 1/2"=1'



Fabricate & Install: FCO Letters & Logo  
stud mounted flush to existing  
double sided monument sign.  
1/4" Aluminum letters.  
Paint Color: **Subaru Blue**

Sign Sq Ft= 27.7  
Elevation North/South

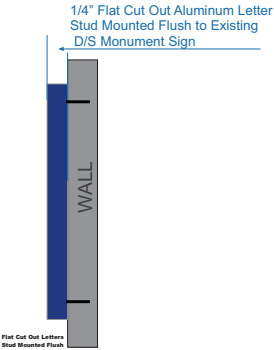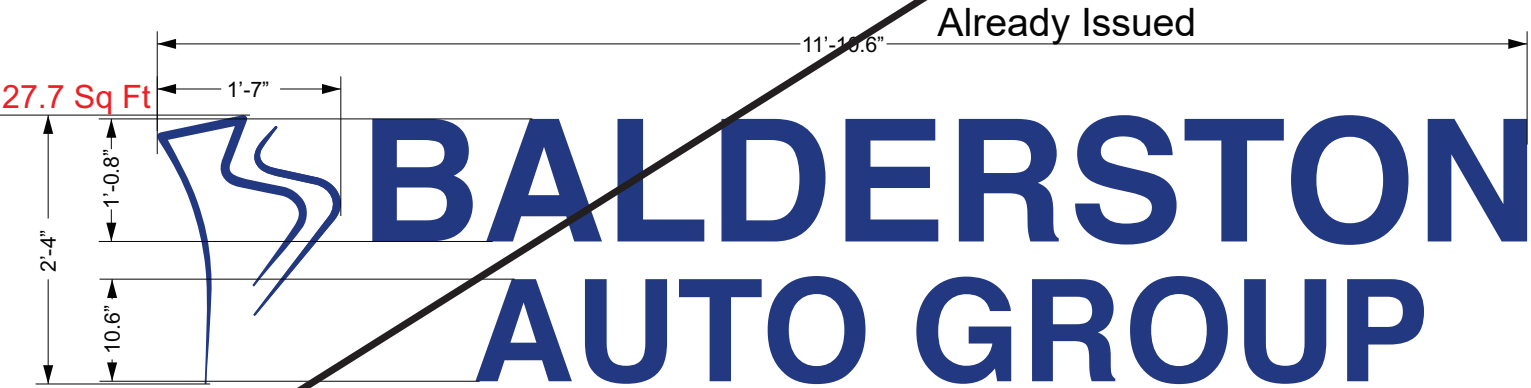

**MIDWEST**  
**SIGN COMPANY**  
550 STANLEY RD, KANSAS CITY, KS  
(816) 866-7446

FILE NAME: BALDERSTON AUTO GROUP_01	
DATE: 12/30/2024	
CLIENT: Balderston Auto Group	
ADDRESS: 2151 NE Independence Ave., Lee's Summit, MO 64064	
ACCOUNT MANAGER: Ross Jensen	

REVISIONS:					
Rev #	Req #	Date	Req by	Drawn by	
	00	12/30/24	RJ	RH	Original
	01	01/08/24	RJ	RH	Font changed per customer

	Approval	Date
CLIENT		
SALES		
ESTIMATING		
ART		
ENGINEERING		
LANDLORD		