


RELEASE FOR CONSTRUCTION
AS NOTED FOR PLAN REVIEW
DEVELOPMENT SERVICES
LEE'S SUMMIT, MISSOURI
02/11/2025

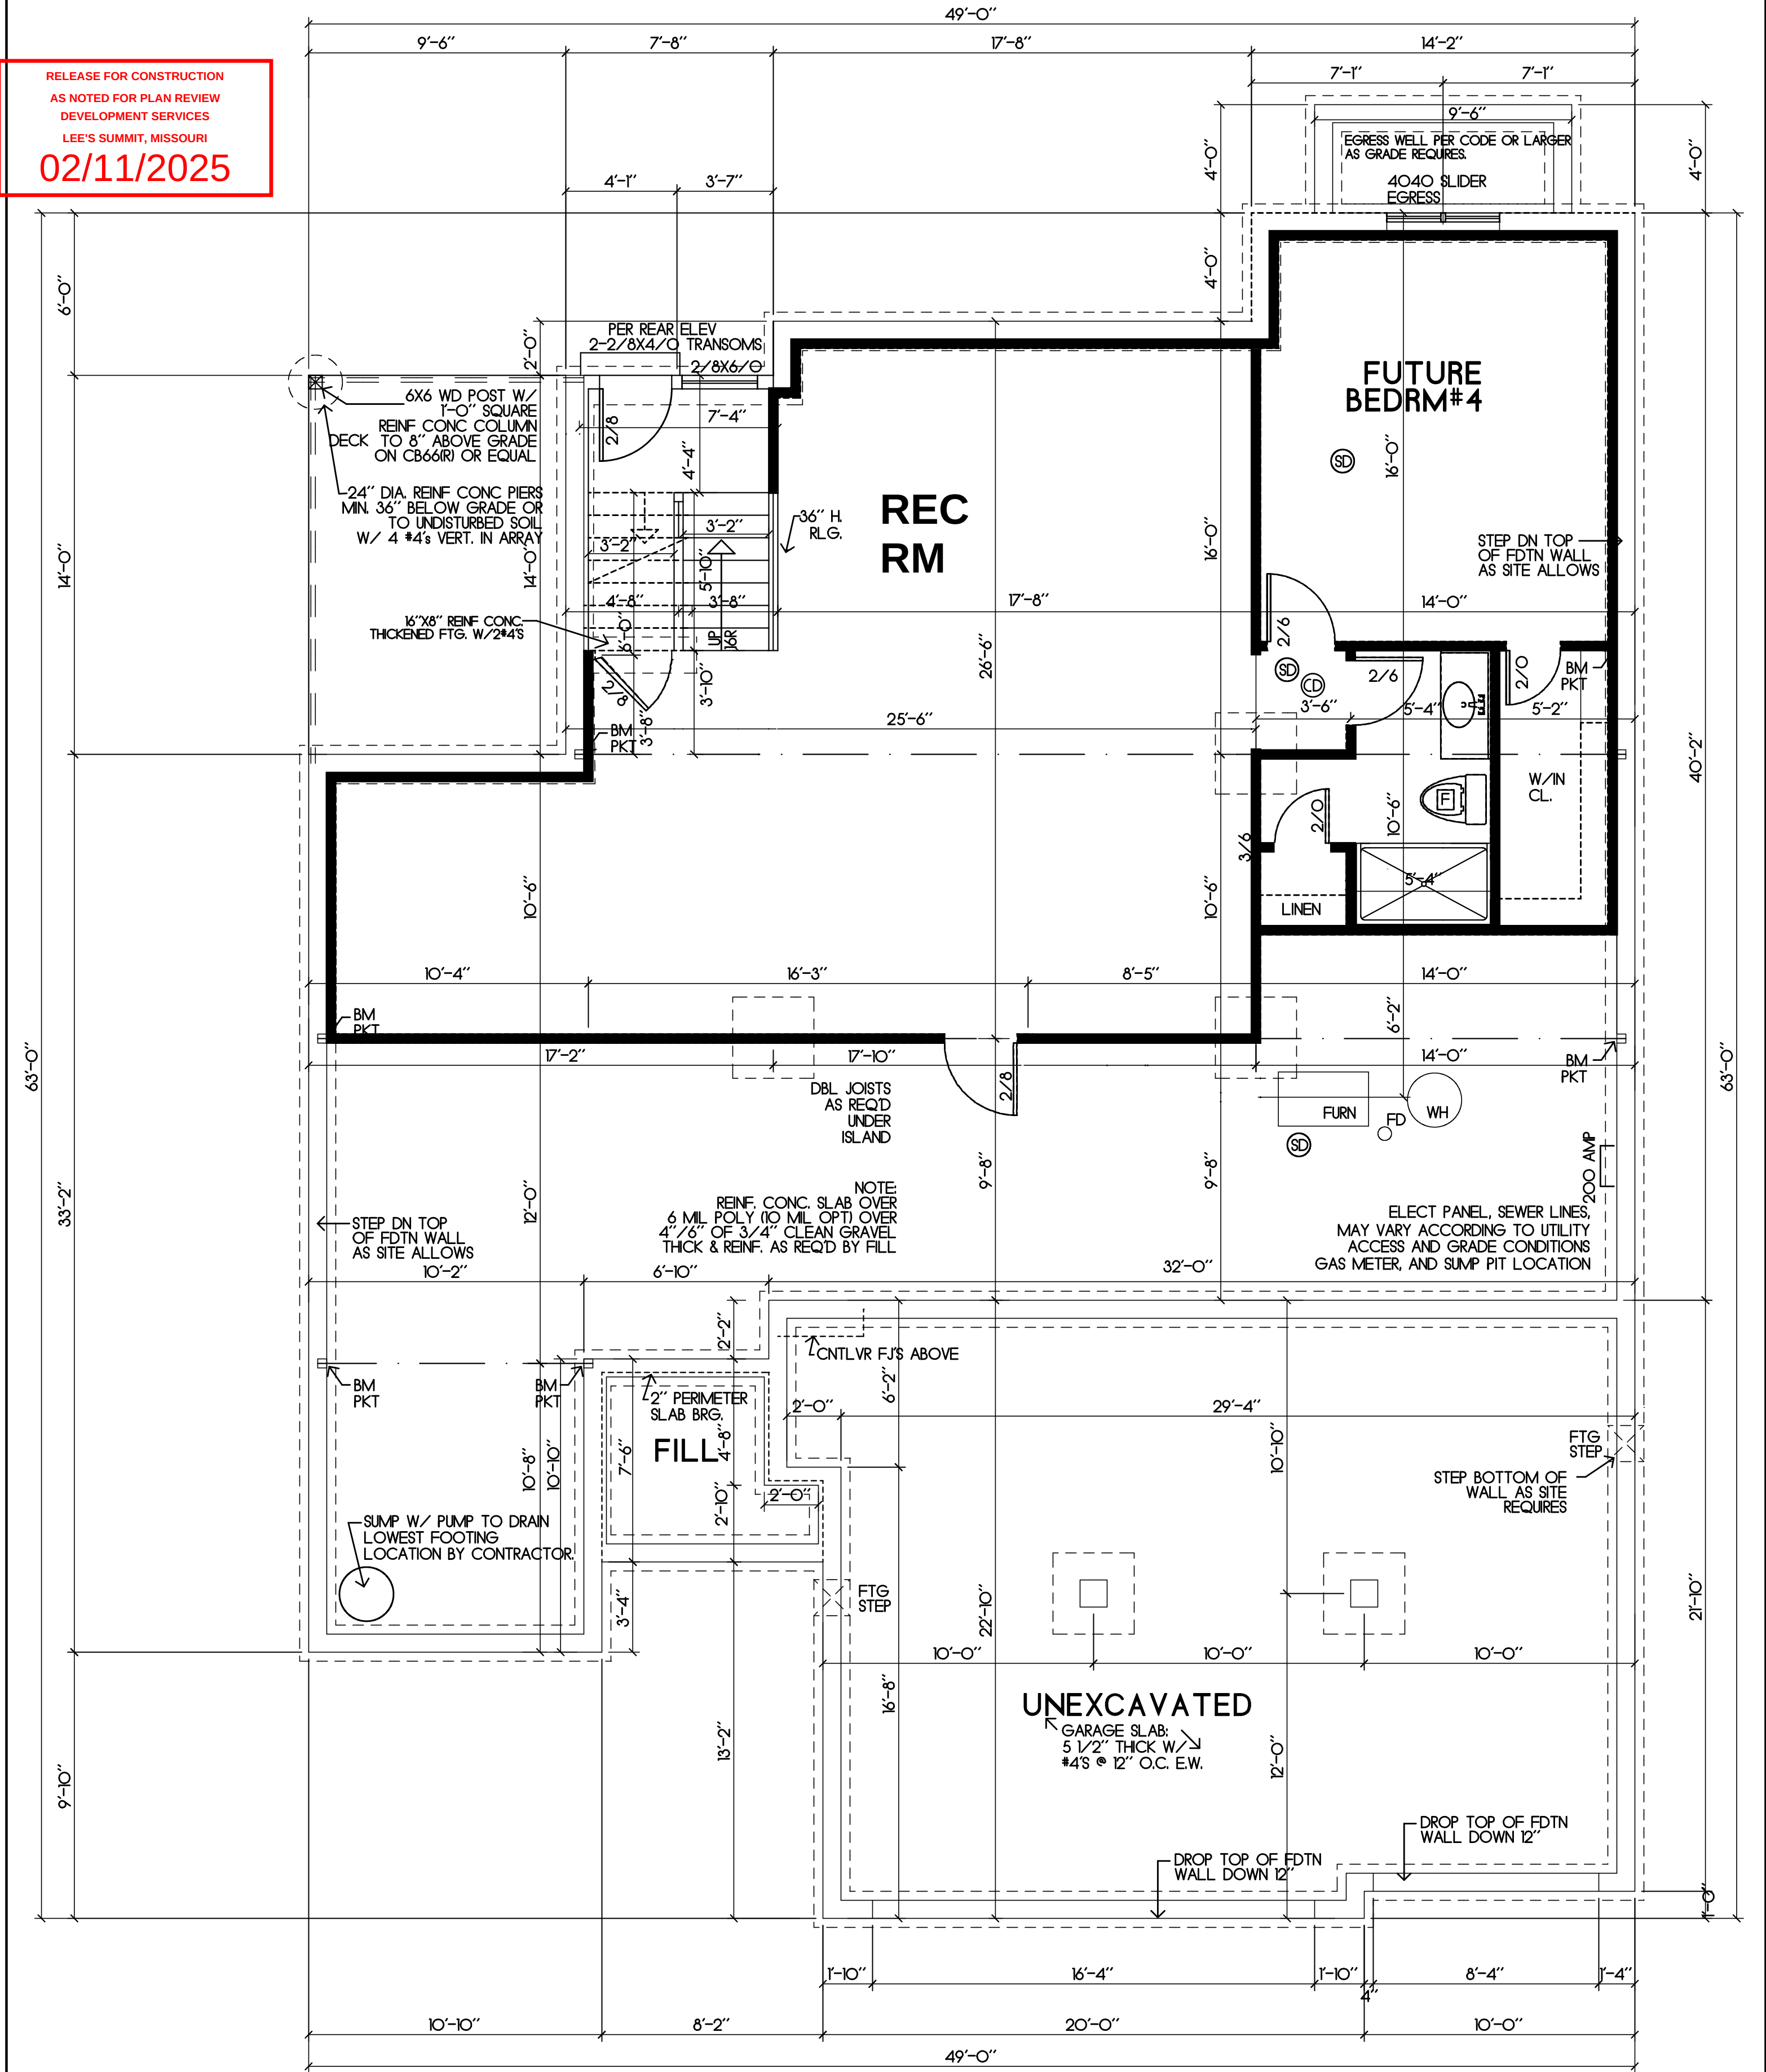

LOWER FLOOR PLAN
SCALE: 1/4"=1'-0"
AREA: 1020 SF