



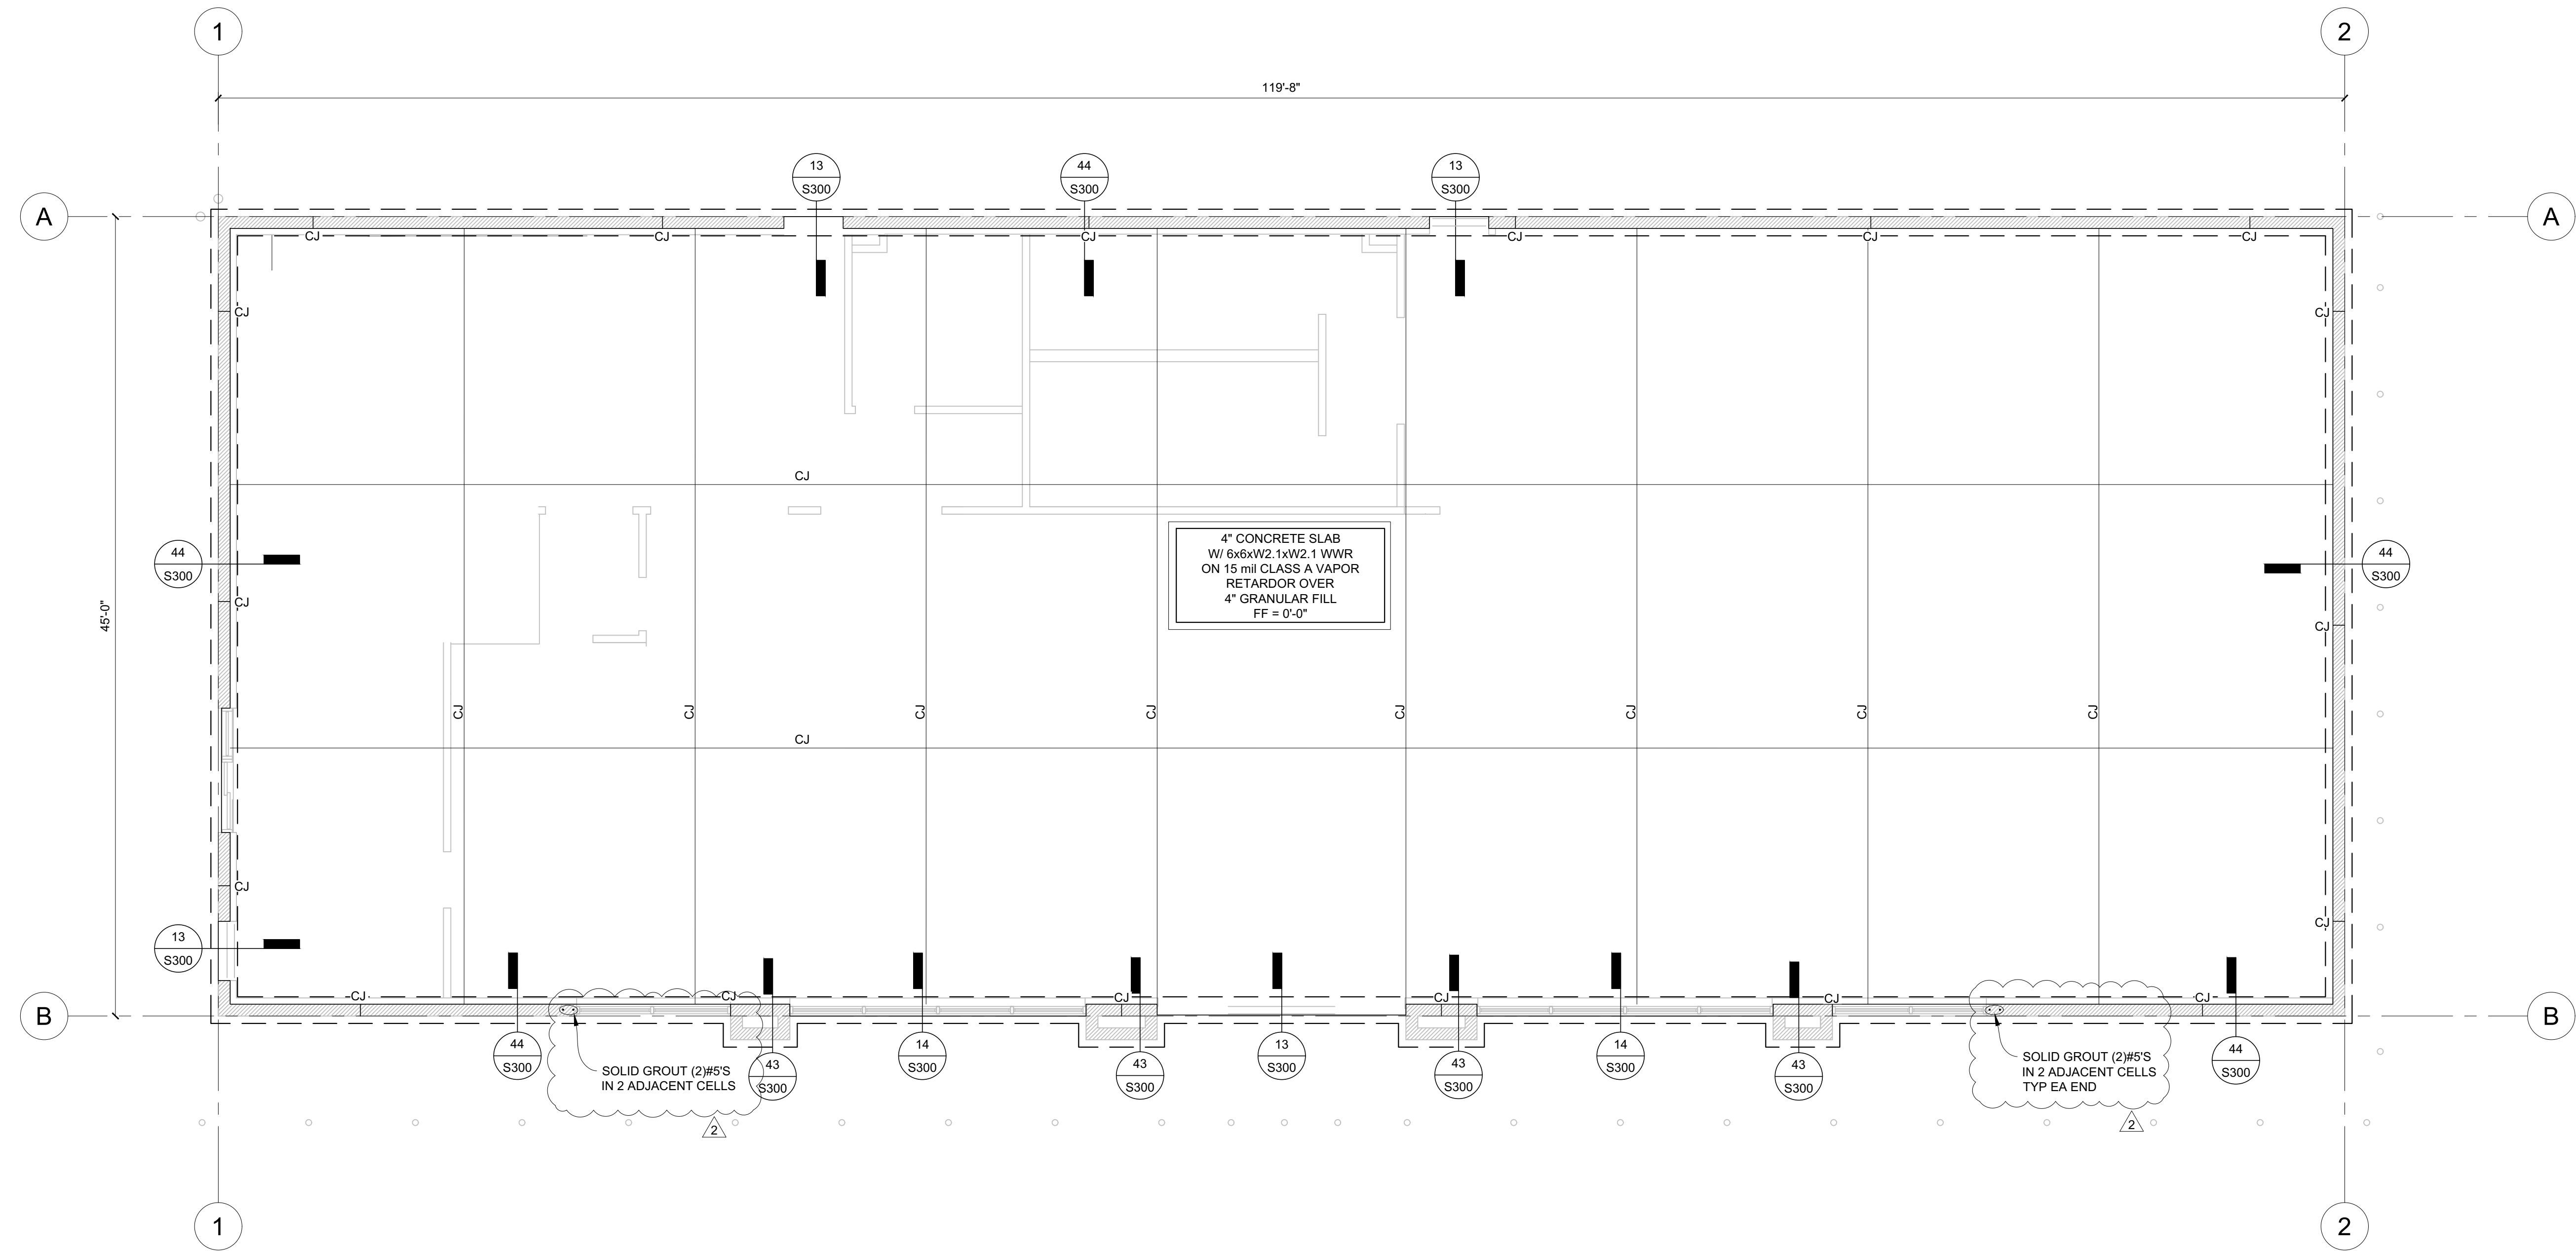

FOUNDATION PLAN
3/16" = 1'-0"

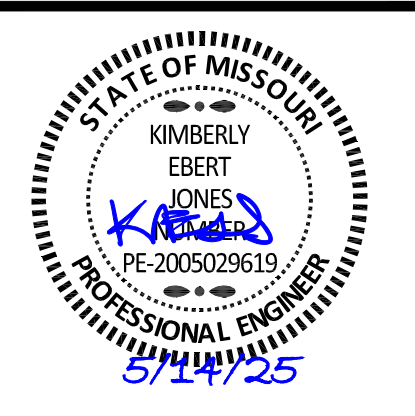

Craig Luebert
Architecture
24 NW Chipman 'B', 816.875.4863

CL A


Construction Drawings for:
Heartland Market

DATE ISSUED: 4/05/23
REVISIONS:
ARCHITECTURAL PROJECT NUMBER

SHEET NUMBER
**FOUNDATION PLAN
S100**



Craig Luebert
Architecture
24 NW Chipman 'B', 816.875.4863

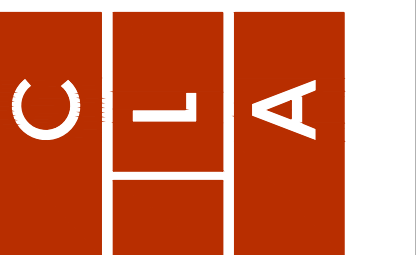

Construction Drawings for:

Heartland Market


DATE ISSUED:
4/05/23

REVISIONS:
2. OWNERS REVISION 5.12.25

ARCHITECTURAL PROJECT NUMBER

SHEET NUMBER

FRAMING
PLAN
S200

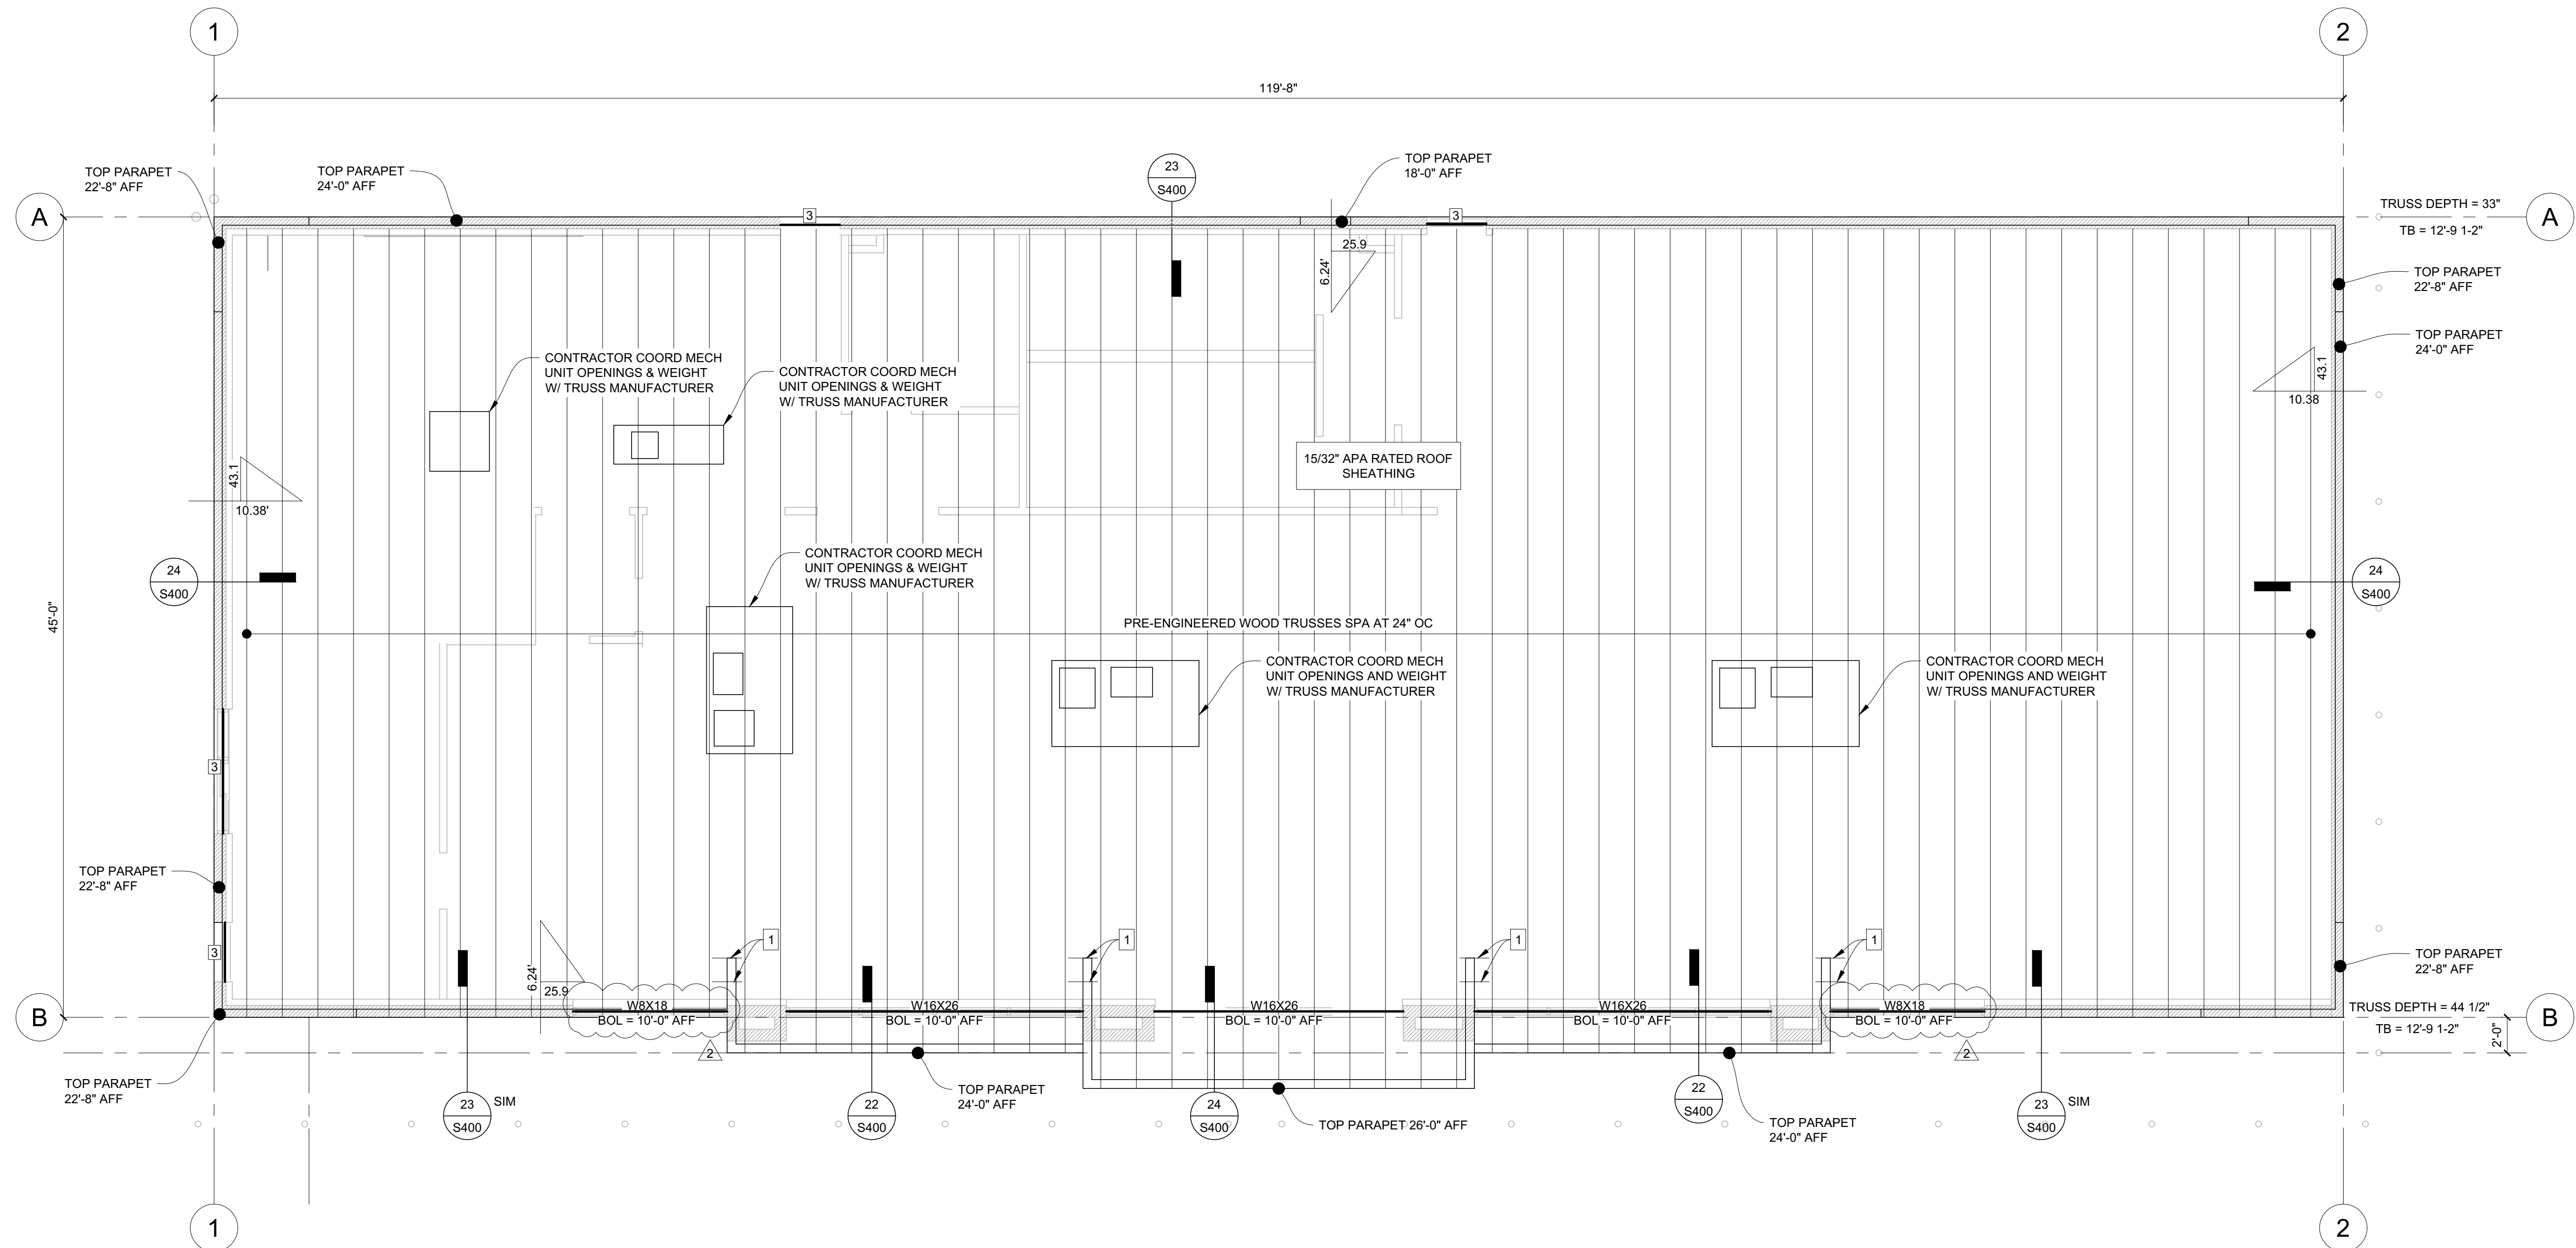

FRAMING PLAN
3/16" = 1'-0"

- NOTES:
- 1 2x6 TYP T&B - SEE 21/S400
 2. TB INDICATES TRUSS BEARING ELEVATION.
 - 3 (2)L3 1/2x3 1/2x5/16"
 4. SNOW DRIFT (PSF)