



Construction Documents for:

HEARTLAND MARKET

940 NE Colbern Rd.
Lee's Summit, MO.

COPYRIGHT: CRAIG A. LUEBBERT,
ARCHITECT, LLC 2020

Do not reproduce these drawings and specifications without express written permission of the Architect. The drawings and specifications are instruments of service and shall remain the property of the Craig A. Luebbert, Architect, LLC whether the project for which they are made is executed or not. These drawings and specifications shall not be used by anyone on any other project for additions to this project by others except by the express written permission of the Architect.


DATE ISSUED:
7.14.23

REVISIONS:
OWNERS REVISION 5.12.25

ARCHITECTURAL PROJECT NUMBER

SHEET NUMBER

A100

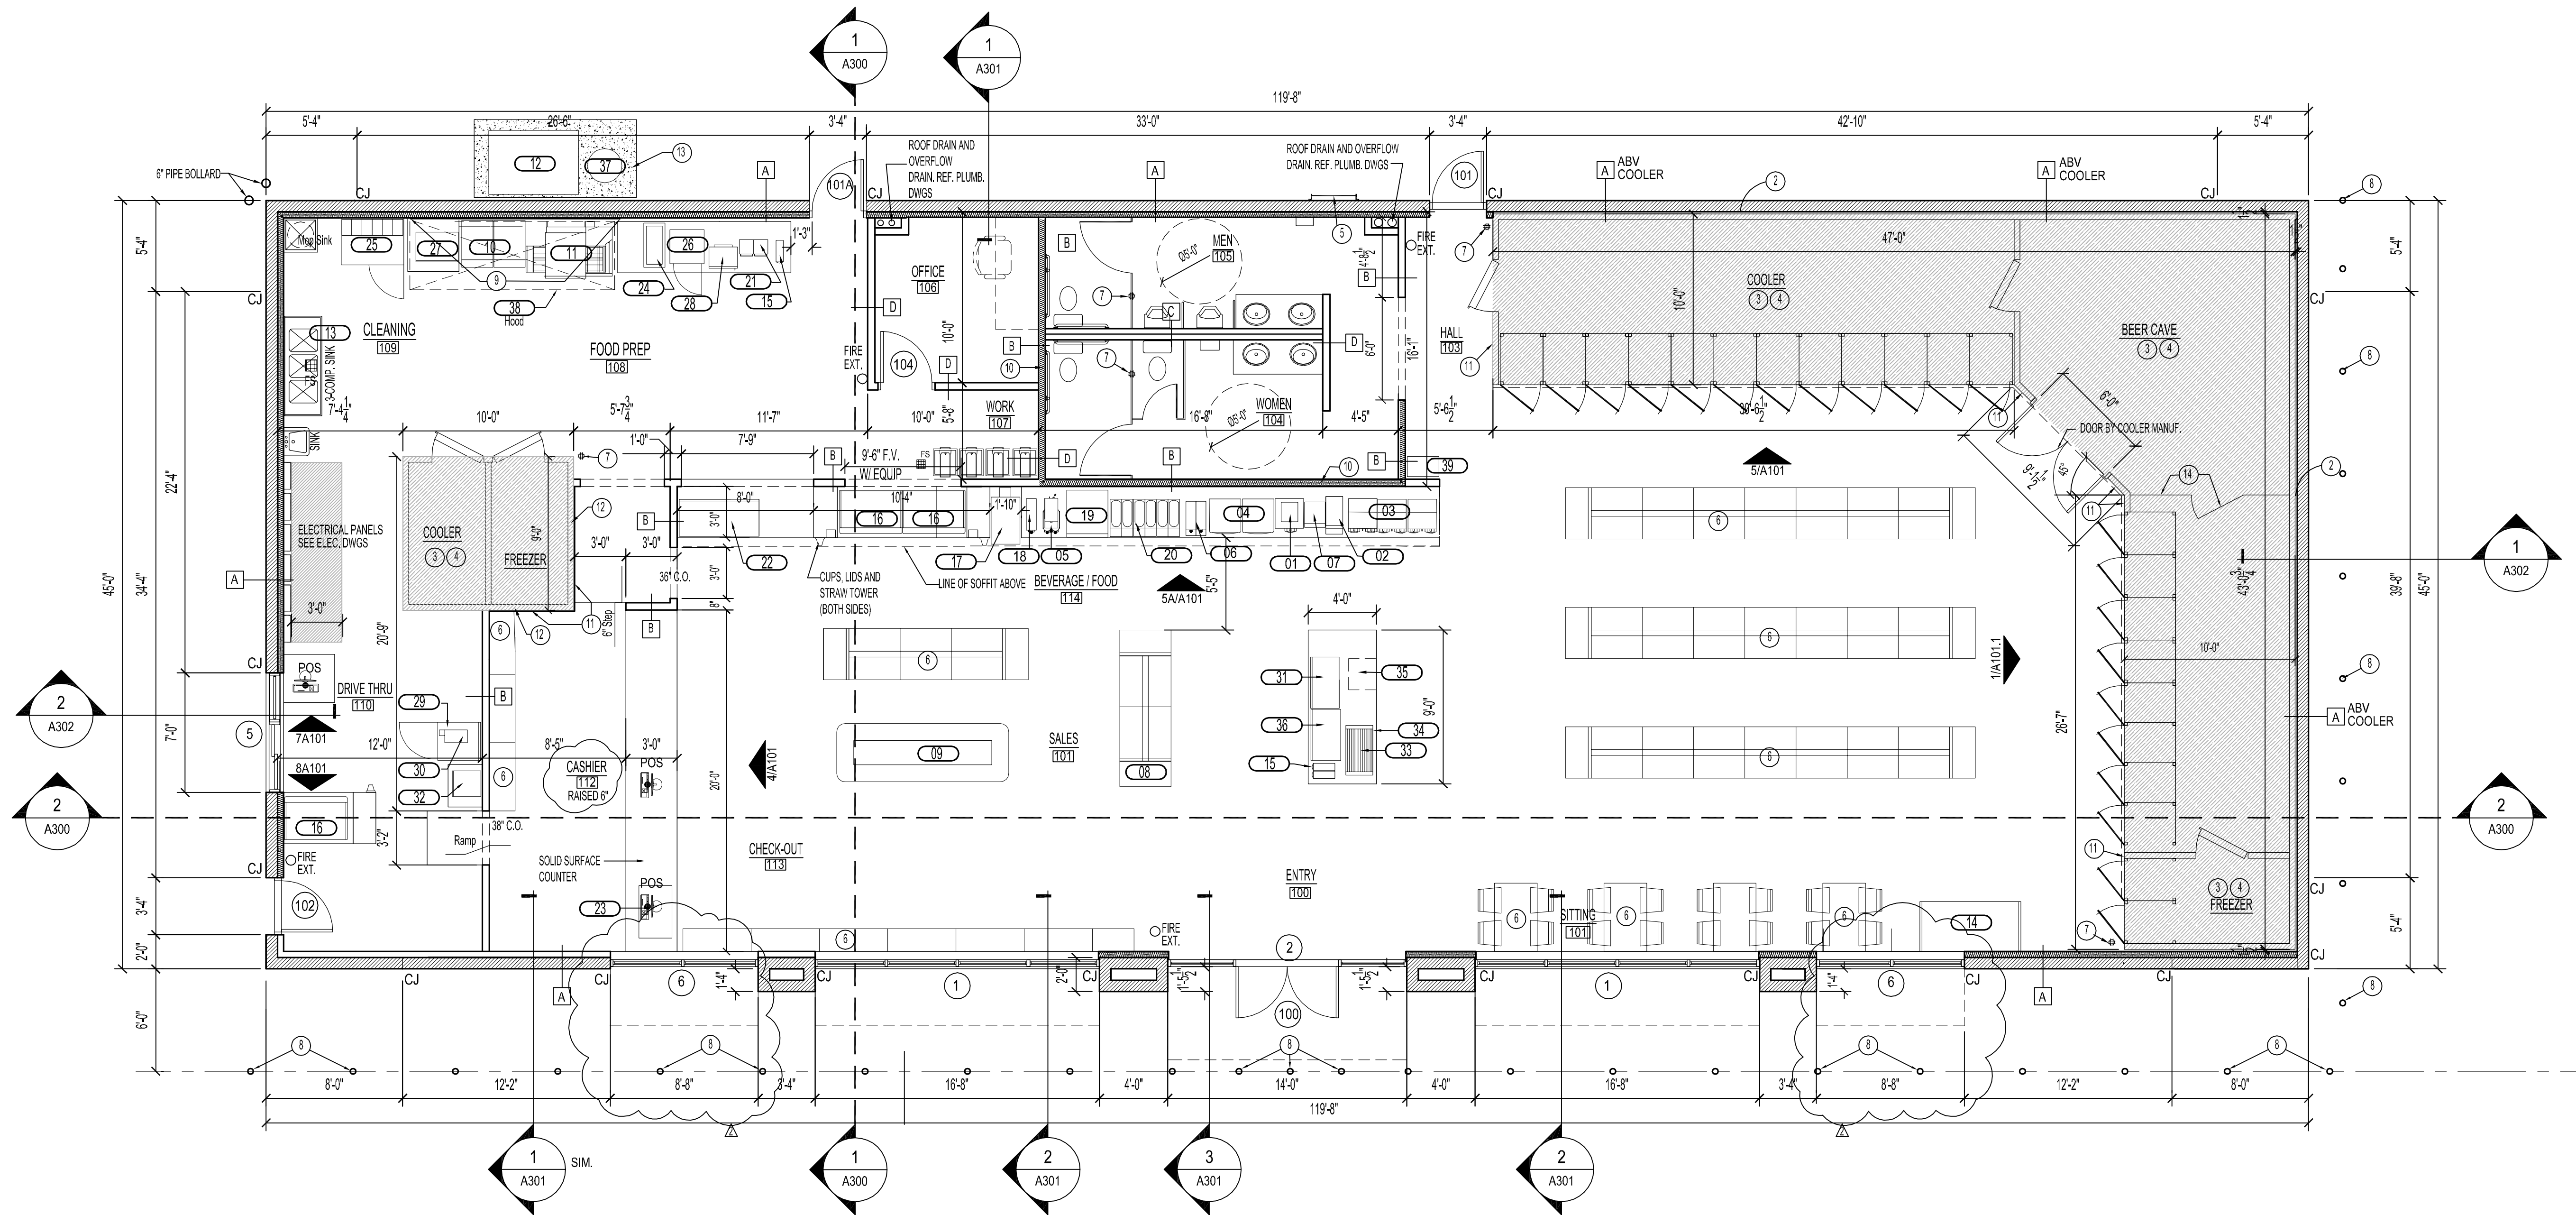

1 Floor Plan
SCALE: 3/16"=1'



NOTE: ALL DIMENSIONS ARE FROM FACE OF MASONRY
BLOCK TO FACE OF STUD UNLESS SHOWN OTHERWISE.

CJ - CONTROL JOINT PER INDUSTRY STANDARDS, PROVIDE BACKER
ROD AND CAULK, TYP.

WALL TYPES

- A** 8" CMU BLOCK WALL W/ 3 5/8" MTL. STUDS
@ 16" O.C. 5/8" GYP. BD. BATT INSULATION
- B** 3 5/8" MTL. STUDS W/ GYP. BD BOTH
SIDES. EXTEND WALL TO B.O. OF
TRUSSES. GYP. BD. TO B.O. TRUSSES
(1) SIDE ONLY
- C** (2) 3 5/8" MTL. STUDS @ 16" O.C.
PLUMBING WALL FACE OF STUD TO
FACE OF STUD IS 8"
- D** 3 5/8" MTL. STUDS W/ GYP. BD BOTH
SIDES. EXTEND WALL 4" ABOVE CEILING
PROVIDE KICKER STUDS TO STRUCT AS
REQUIRED


PLAN NOTES

- (1) NOTE NOT USED
- (2) PROVIDE 1 1/2" BETWEEN COOLER AND WALL
- (3) COOLERS / FREEZERS SHALL MEET UL RATINGS AND CONFORMANCE WITH IBC 2018.
WALK-IN COOLER SHALL CONFORM TO 2803.4 THERMAL BARRIER
AND 2803.4.1.3 WALK-IN COOLERS IN NON-SPRINKLERED BUILDINGS.
- (4) PROVIDE 2" RIGID INSUL. UNDER
SLAB W/ 15 mil VAPOR BARRIER AT COOLERS AND FREEZER- INDICATED BY
HATCH - FLOORS TO BE SEALED CONCRETE
- (5) STEEL ROOF ACCESS LADDER SEE DETAIL SIA104
- (6) SHELVING / FIXTURES BY OWNER
- (7) FLOOR DRAIN
- (8) 4" DIA. x 6'-6" TALL PIPE BOLLARD FILL W/ CONC. - 3'-6" FROM FIN. GRADE TO TOP OF BOLLARD
TYP OF 23 IN FRONT OF BUILDING AND ON EAST SIDE
- (9) PROVIDE STAINLESS STEEL BEHIND HOOD FROM FIN. FLOOR
TO B.O. OF HOOD
- (10) SOUND BATT INSULATE WALLS SURROUNDING TOILET ROOMS
- (11) APPLY 1/2" GYP. BD. ON COOLER WALL - TYPICAL
- (12) WALL ABOVE COOLER TO EXTEND TO B.O. OF ROOF DECKING
W/ GYP. BD. ON BOTH SIDES
- (13) 4" REINF. CONCRETE SLAB - G.C. TO VERIFY SIZE
- (14) CHAIN LINK FENCE W/ GATE. SECURE TO FLOOR

EQUIPMENT LIST

G.C. TO VERIFY ALL EQUIPMENT W/ OWNER


- (01) SURE IMMERSION 312 FILTER STYLE COFFEE SYST.
- (02) KAN PAK REFRIGERATED LIQUID DISPENSER (CREAMER)
- (03) 3-BURN DUAL SOFT HEAT COFFEE BREWER - SH-DBC-(3)
- (04) CURTIS PRIMO CAPPUCCINO DISPENSING SYSTEMS- POGT5 (2)
- (05) ICED TEA BREWING SYSTEM - TCT'S10600
- (06) NEWCO ICED COFFE MACHINE - 719661
- (07) BEVERAGE SOLUTIONS GROUP - CREAMER AND SUGAR STATION
- (08) ROYSTON DONUT CASE 60101610
- (09) FEDERAL REFRIGERATED SELF-SERVE ISLAND. PROVIDE ELEC IN
FLOOR - VERIFY LOCATION WITH MANUF.
- (10) RESFAB FRYERS - (2)
- (11) LINCOLN ELECTRIC OVEN (2) STACKED
- (12) OUTDOOR GREASE TANK - 1,400 LB CAPACITY
- (13) REGENCY (3) COMPARTMENT SINK WITH 2 DRAINBOARDS
- (14) FEDERAL REFRIGERATED SELF-SERVE MERCHANDISER
- (15) GEHL'S MACHO DISPENSER (2)
- (16) LANCER ICE AND BEVERAGE DISPENSER BD: 4500-44 - (2)
- (17) MULTIPLEX FRESH BLENDER
- (18) NEWCO - LEMONADE DISPENSER
- (19) CORNELIUS - VIPER 4 FLAVOR FROZEN DISPENSER
- (20) Bunn ULTRA-2 HP Ultra Gourmet Ice Frozen Drink Machine
- (21) HATCO ROUND WAFFLE MAKER - RW1M-2
- (22) RESFAB HOT FOOD CASE (CHICKEN) KK-4P
- (23) LOTTERY EQUIPMENT
- (24) NEMCO COUNTER TOP WARMER 6055A-43
- (25) MINGALI PIZZA PREP TABLE - C-PP4HC
- (26) CADCO HEAVY DUTY COUNTERTOP CONVECTION OVEN
- (27) AVANTCO COUNTERTOP GRIDDLE
- (28) SHARP MICROWAVE OVEN R-21LCP5
- (29) AVANTCO WORKTOP FREEZER SS1VT
- (30) FREAL BLENDER
- (31) NEMCO DUAL SHELF MERCHANDISER - 6480-36S
- (32) NEMCO DUAL SHELF MERCHANDISER - 648018S-B
- (33) APW WYOTT HOT ROD ROLLER - HR(S) -50S W/ SNEEZE GUARD
- (34) APW WYOTT BUN WARMER - BW-75
- (35) SAMSUNG MICROWAVE MS14K6000AS
- (36) HATCO GLO RAY PIZZA WARMER GRPVS-3618D
- (37) OUTDOOR CO2 TANK
- (38) HOOD - REF MECHANICAL DRAWINGS. PROVIDE
STAINLESS STEEL FROM B.O. OF HOOD TO FLOOR
- (39) ATM

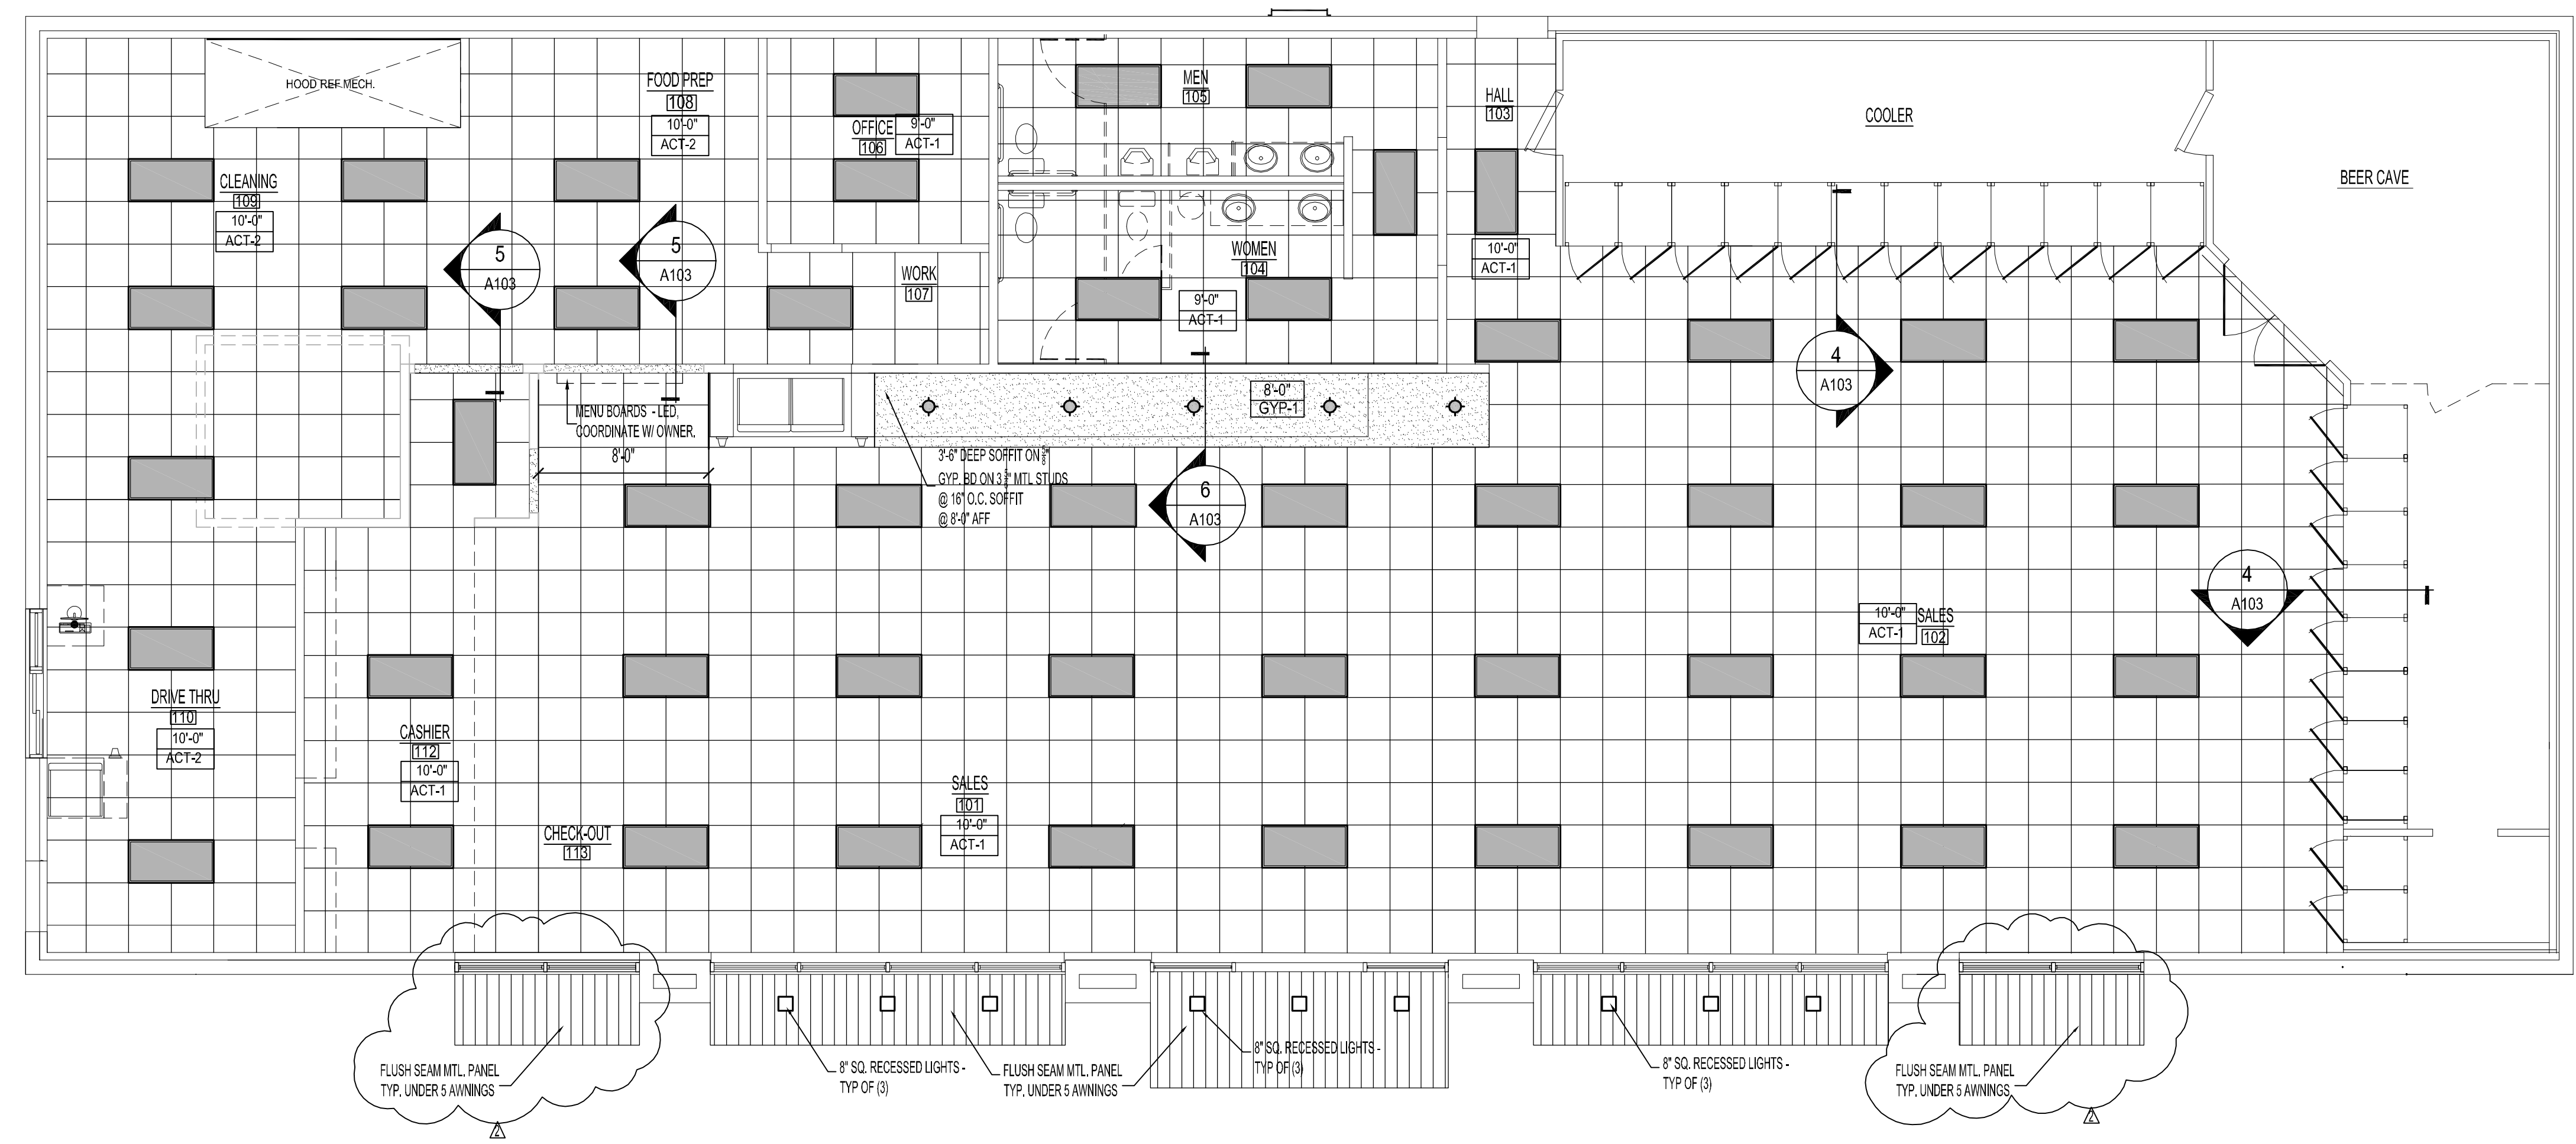

NORTH


1 Reflected Ceiling Plan

SCALE: 3/16"=1'

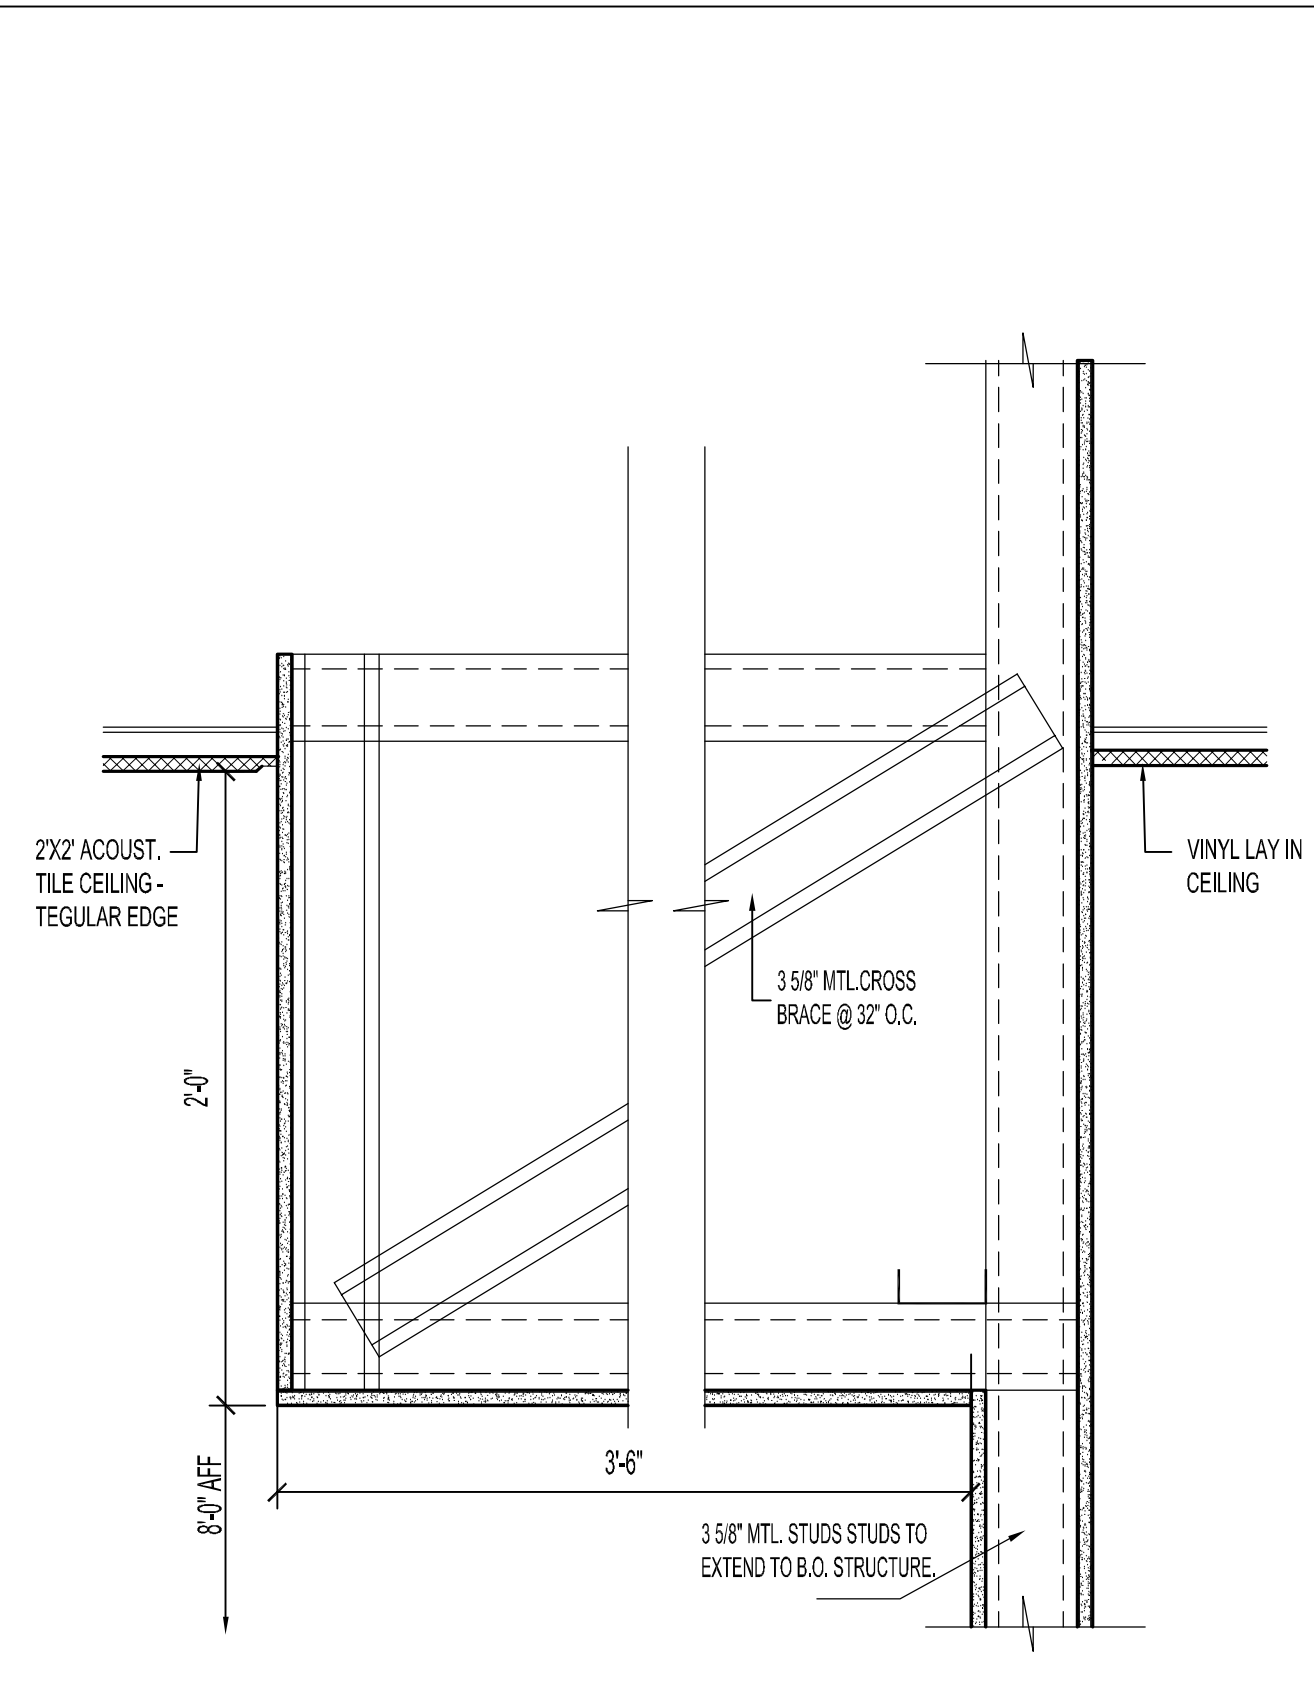


6 Soffit Above Beverage Center

SCALE: 1 1/2"=1'

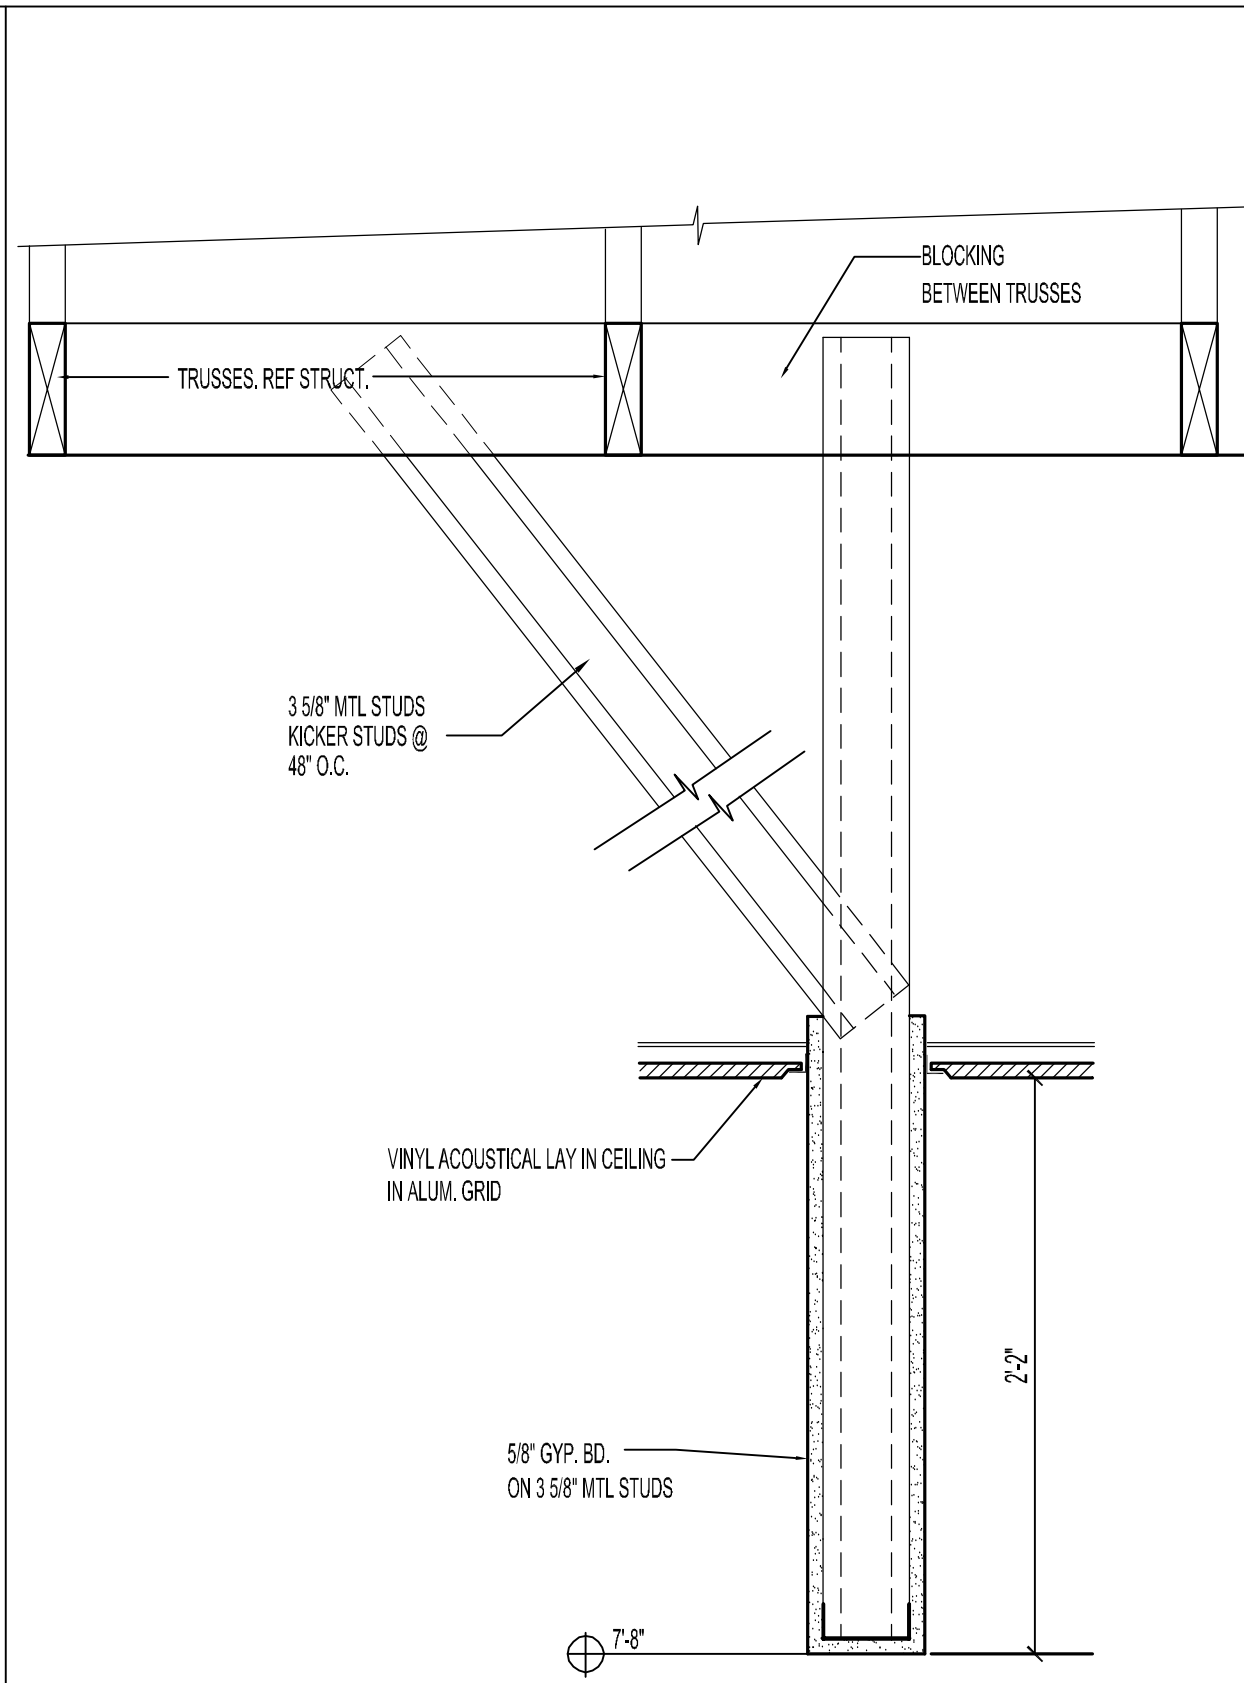


5 Soffit Detail

SCALE: 1 1/2"=1'

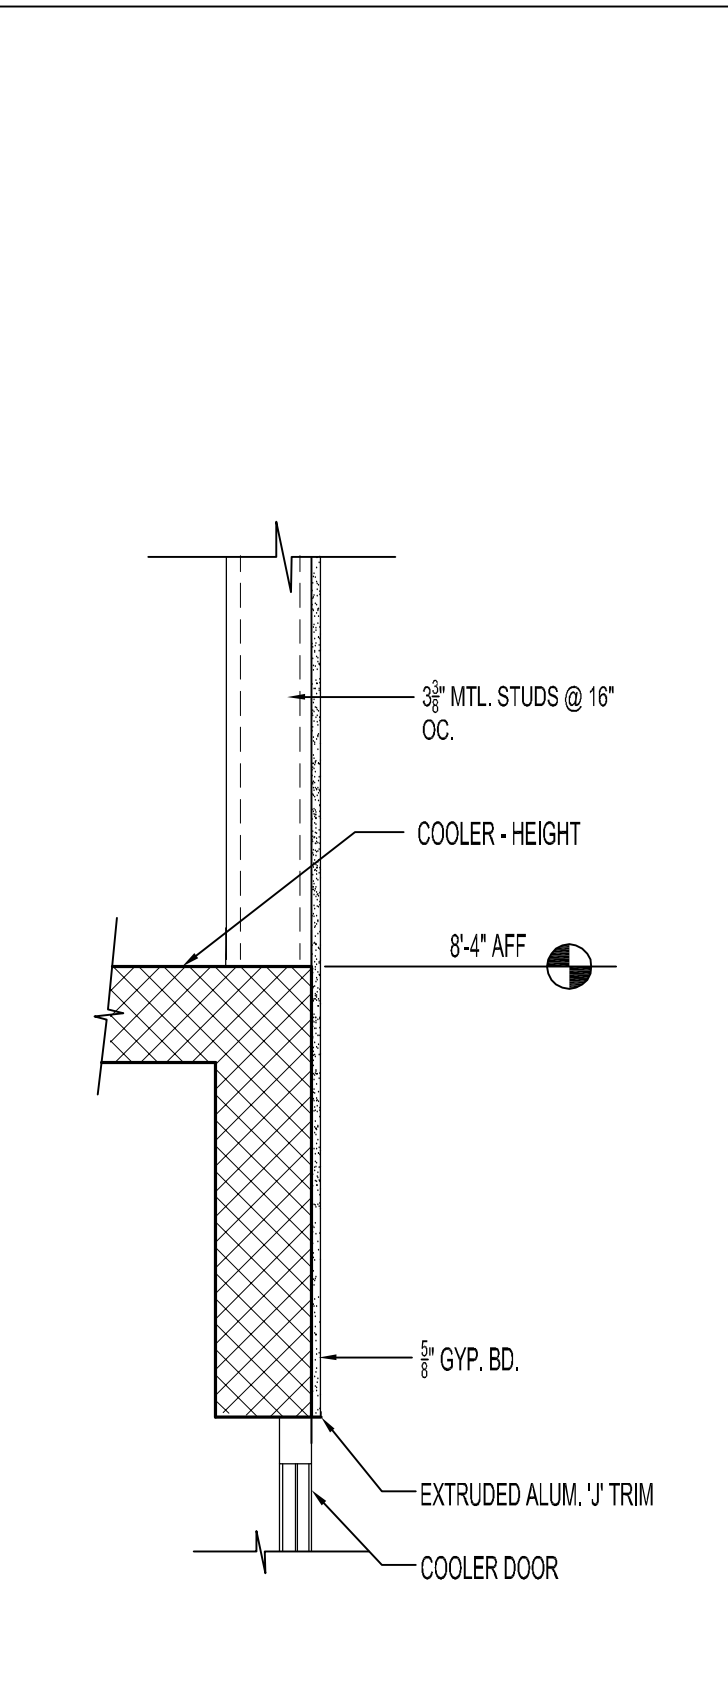


4 Bulkhead Detail @ Cooler

SCALE: 1 1/2"=1'

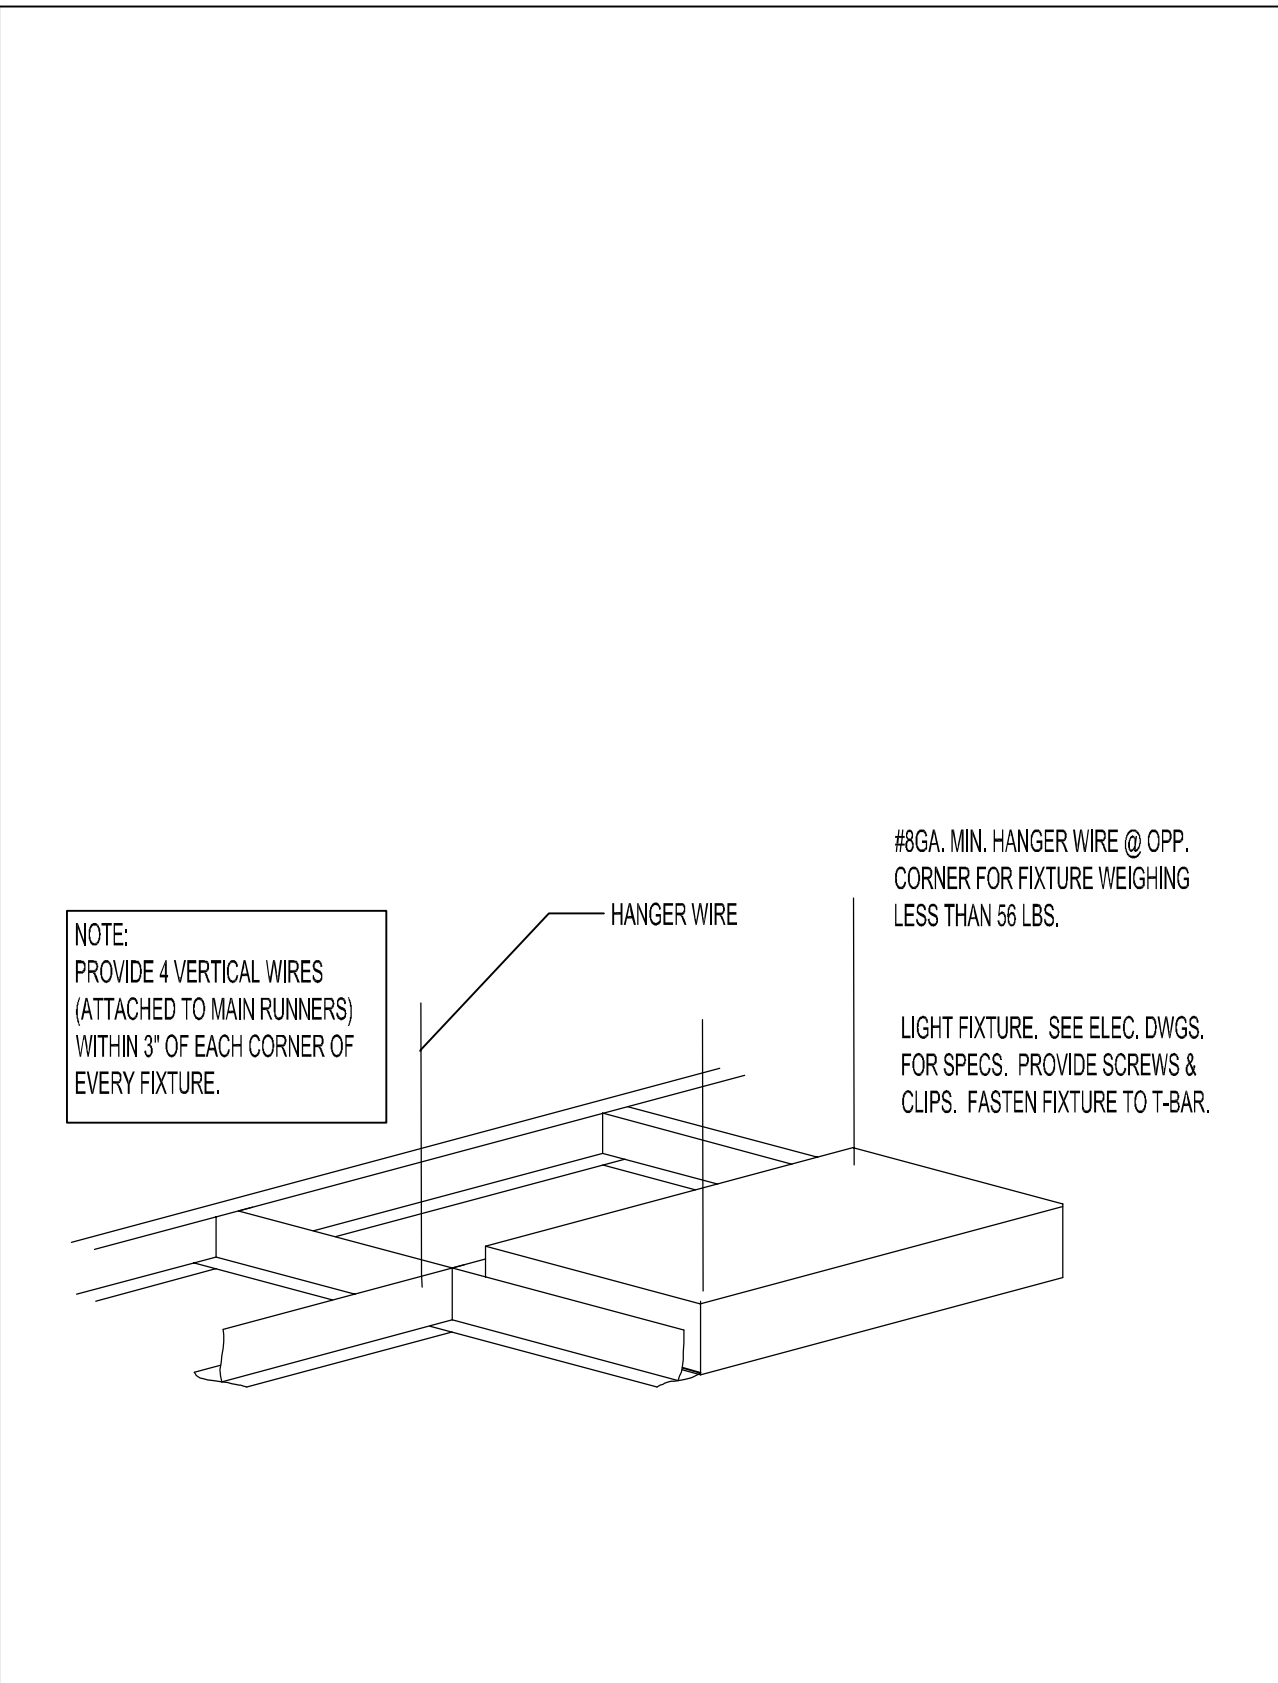


3 Ceiling Grid Detail / Light Attachment

SCALE: nts

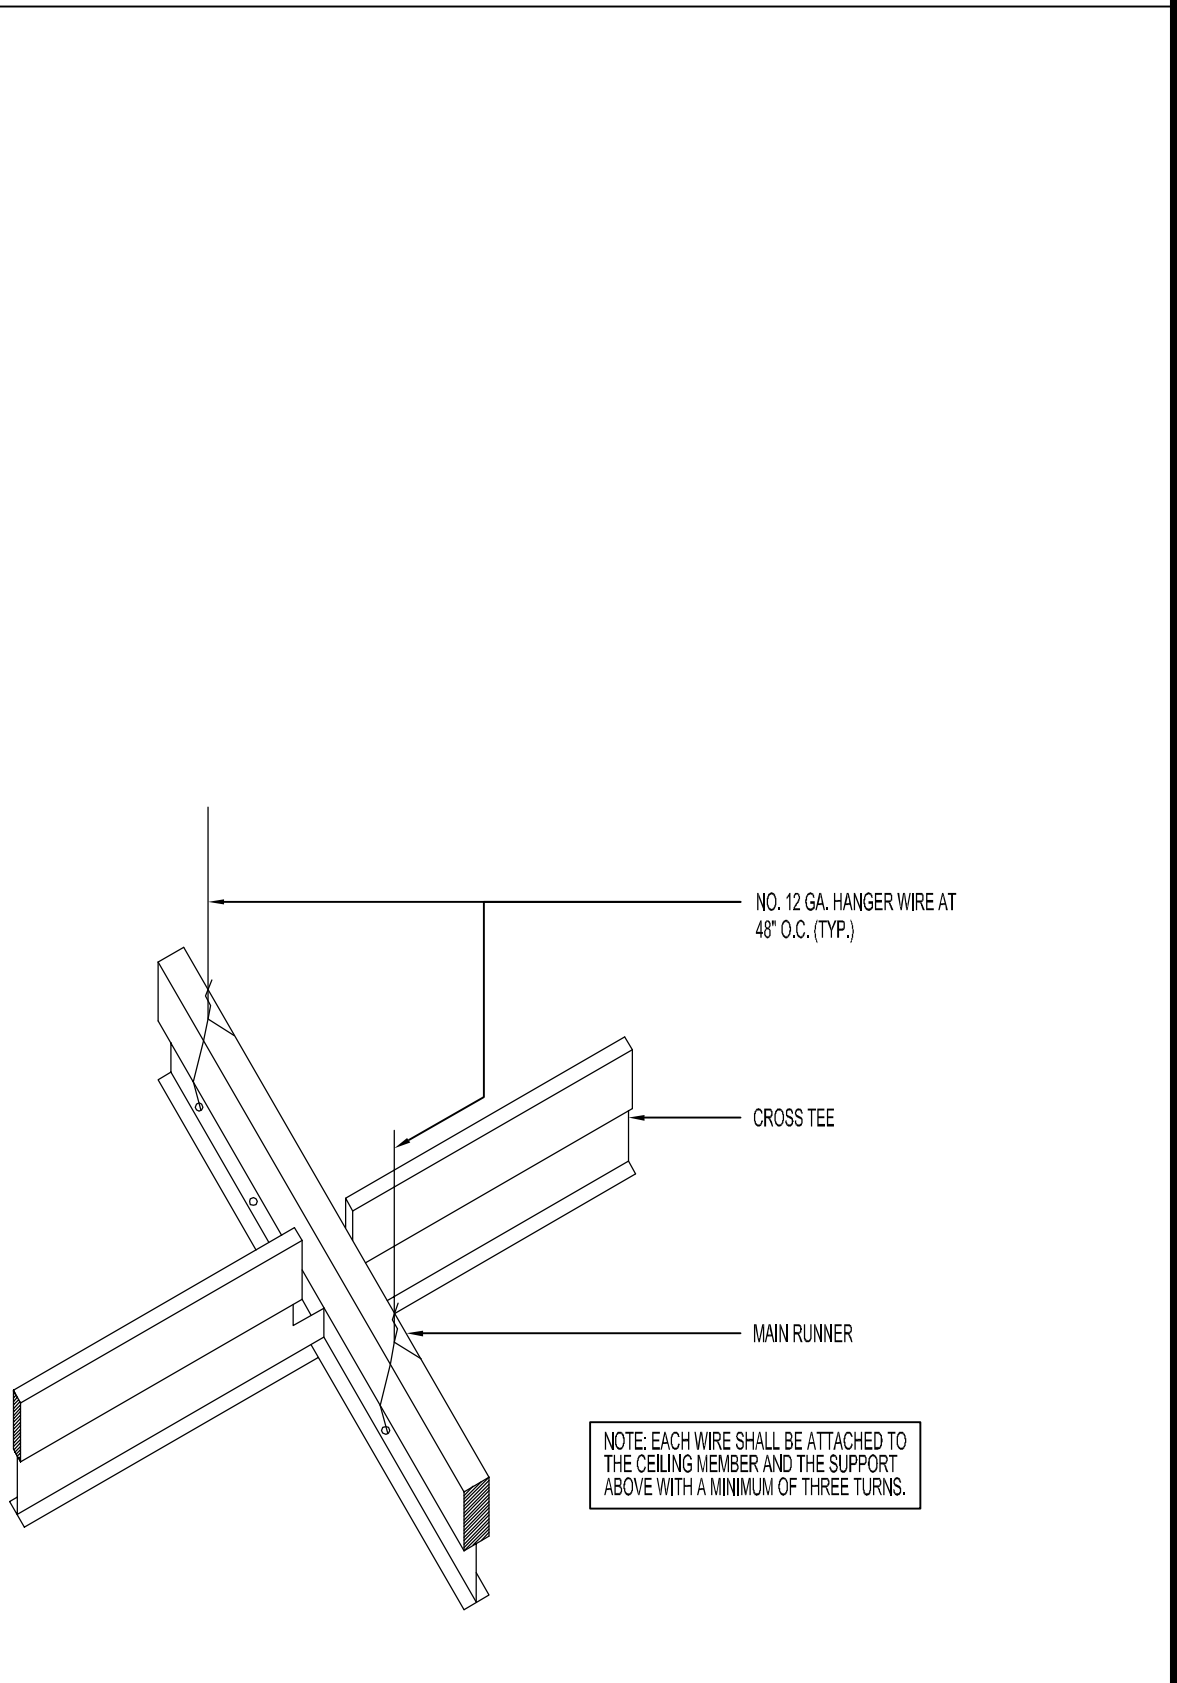

2 Ceiling Grid Detail

SCALE: nts

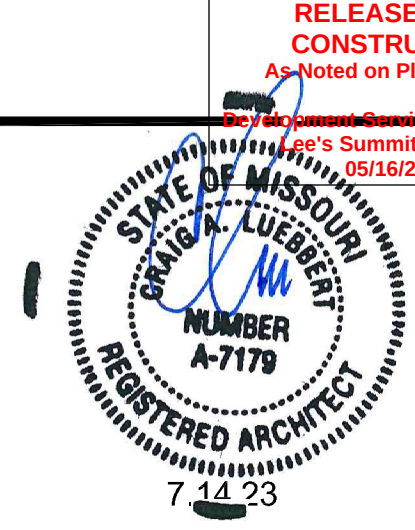

Craig Luebbert
Architecture



CL A

Construction Documents for:


HEARTLAND MARKET

940 NE Colbern Rd.
Lee's Summit, MO.

COPYRIGHT: CRAIG A LUEBBERT, ARCHITECT, LLC 2020 Do not reproduce these drawings and specifications without express written permission of the Architect. The drawings and specifications are instruments of service and shall remain the property of the Craig A. Luebbert, Architect, LLC whether the project for which they are made is executed or not. These drawings and specifications shall not be used by anyone on any other project for additions to this project by others except by the express written permission of the Architect.	
DATE ISSUED:	7.14.23
REVISIONS:	
△ CITY COMMENTS - 6.6.22	
△ OWNERS REVISION 5.12.25	
ARCHITECTURAL PROJECT NUMBER	
SHEET NUMBER	
A200	

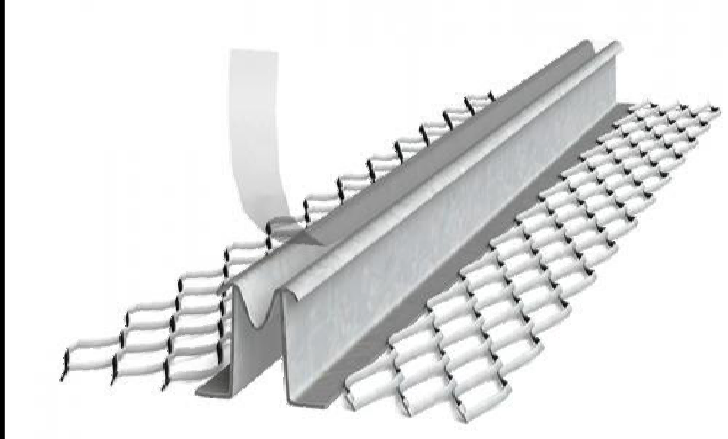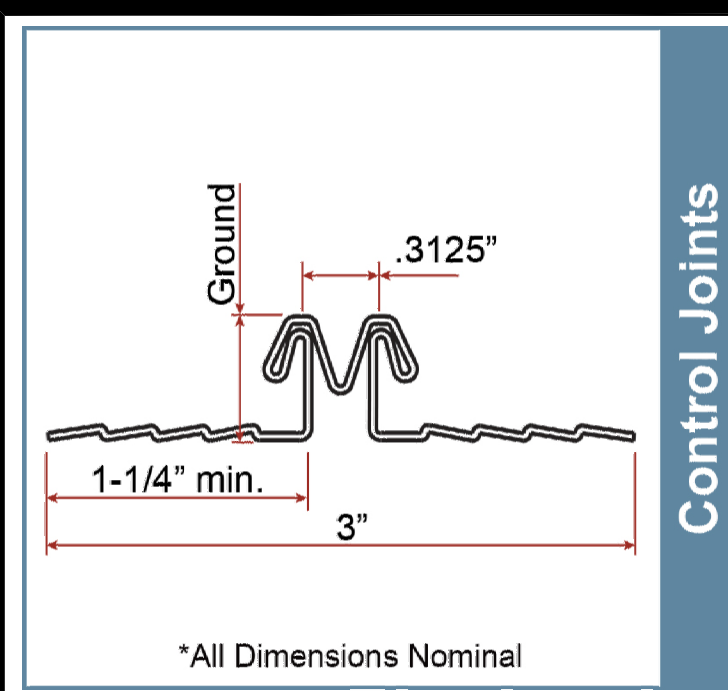


6 Stucco Joint
SCALE: NTS

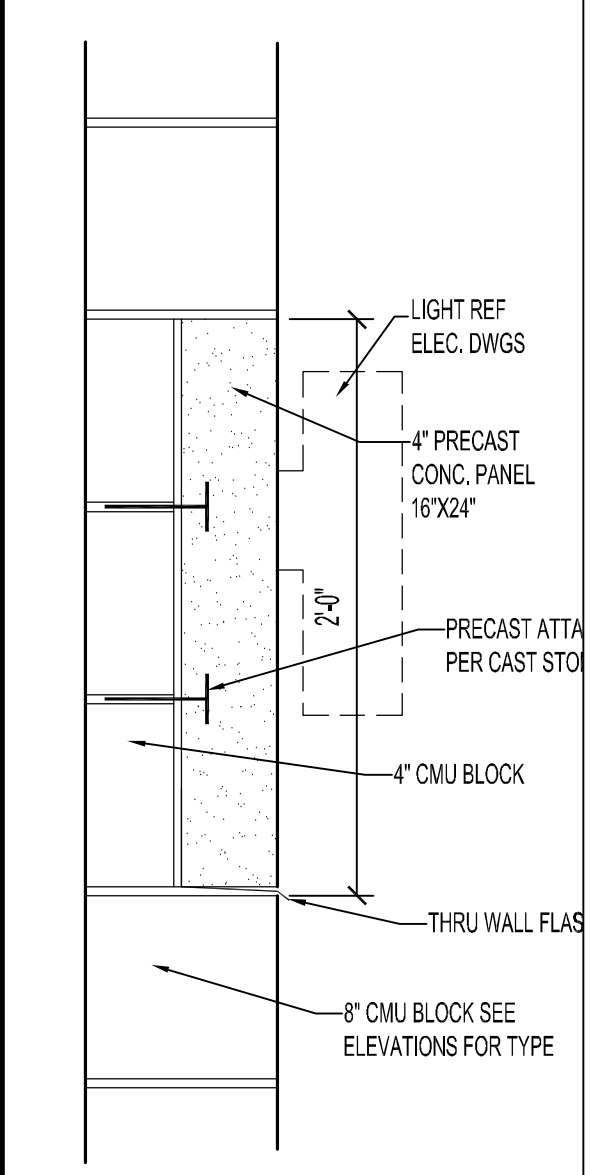

5 Precast Detail
SCALE: 1 1/2"=1'




1 South Elevation
SCALE: 3/16"=1'

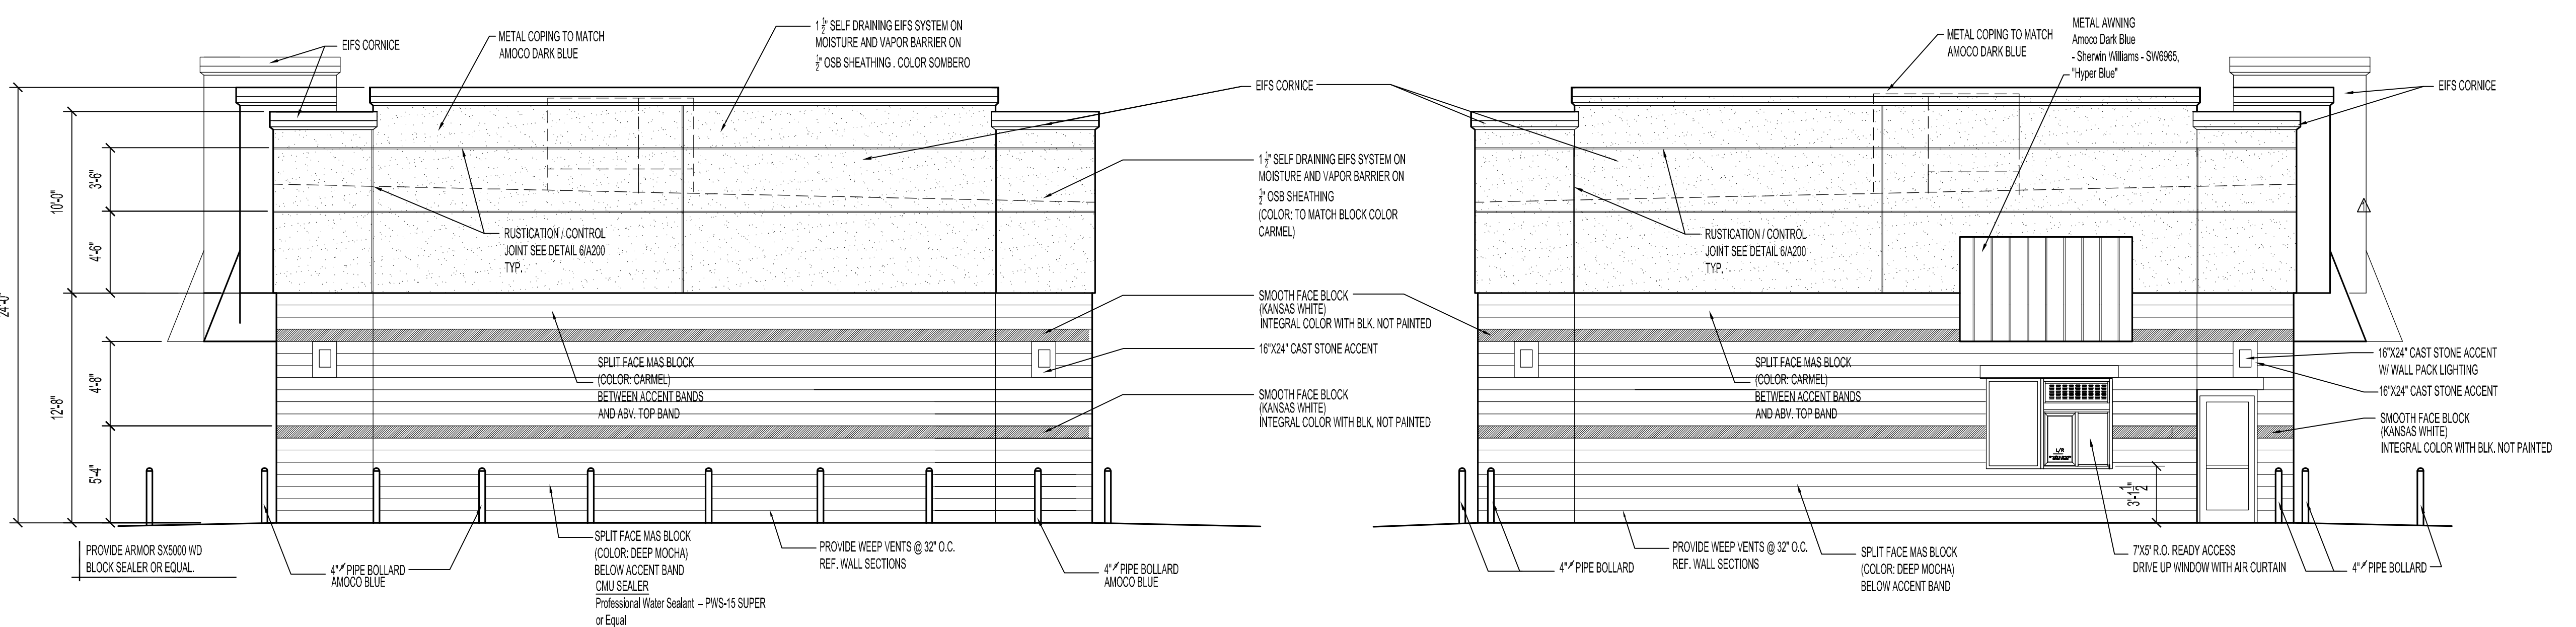

3 East Elevation
SCALE: 3/16"=1'

2 West Elevation
SCALE: 3/16"=1'

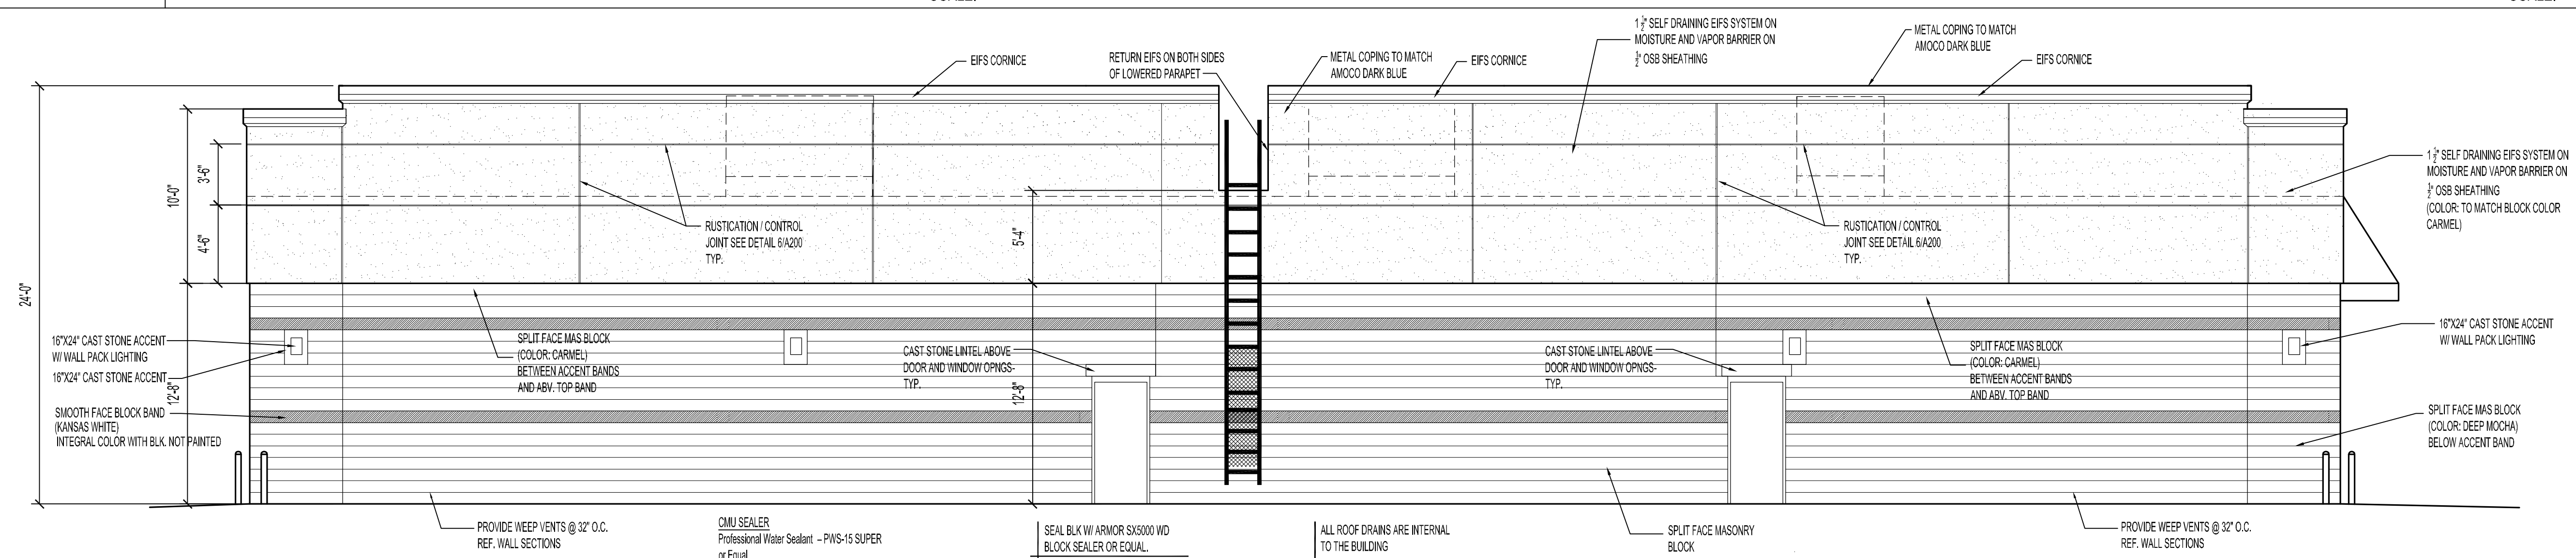

4 North Elevation
SCALE: 3/16"=1'



Craig Luebbert
Architect
CL A

Construction Documents for:

HEARTLAND MARKET

940 NE Colbern Rd.
Lee's Summit, MO.

COPYRIGHT: CRAIG A LUEBBERT,
ARCHITECT, LLC 2020
Do not reproduce these drawings and specifications without
express written permission of the Architect. The drawings and
specifications are instruments of service and shall remain the
property of the Craig A Luebbert, Architect, LLC whether the
project for which they are made is executed or not. These
drawings and specifications shall not be used by anyone on
any other project for additions to this project by others except
by the express written permission of the Architect.

DATE ISSUED:
7.14.23

REVISIONS:
OWNERS REVISIONS 1225

ARCHITECTURAL PROJECT NUMBER

SHEET NUMBER


A400

DOOR SCHEDULE

DOOR NO.	DOOR LOCATION	DOOR SIZE	DOOR TYPE.	FRAME TYPE.	DOOR ELEV.	FRAME ELEV.	REMARKS / HARDWARE
100	OUTSIDE / 101 SALES	(2) 3'-0" x 7'-0"	ALUM	ALUM.	A	2	HARDWARE BY ALUM. STOREFRONT MANUFACTURE
101	OUTSIDE / 103 - HALL	3'-0" x 7'-0"	H.M.	H.M.	B	3	PANIC DEVICE, CLOSURE, 1 1/2 PAIR BUTTS, LOCKSET, ADA THRESHOLD, WEATHERSTRIPPING, DRIP CAP, KICK PLATE, DOOR ALARM
101A	OUTSIDE / 108 - FOOD PREP	3'-0" x 7'-0"	H.M.	H.M.	B	3	PANIC DEVICE, CLOSURE, 1 1/2 PAIR BUTTS, LOCKSET, ADA THRESHOLD, WEATHERSTRIPPING, DRIP CAP, KICK PLATE,
102	OUTSIDE / 109- DRIVE THRU	3'-0" x 7'-0"	ALUM	ALUM	A	—	HARDWARE BY ALUM. STOREFRONT MANUFACTURE
103	109 - DRIVE THRU / 110-LAUNDRY	3'-0" x 7'-0"	S.C.W.	K.D.F	C	4	1 1/2 PAIR BUTTS, ADA LEVER STYLE LATCH, OFFICE DOOR LOCK SET, WALL STOP
104	107-FOOD PREP / 106-OFFICE	3'-0" x 7'-0"	S.C.W.	K.D.F	C	4	1 1/2 PAIR BUTTS, ADA LEVER STYLE LATCH, FLOOR STOP, KICK PLATE (BOTH SIDES) OFFICE LOCK SET

ABBREVIATIONS:
ALUM. - ALUMINIUM
K.D.F. - METAL KNOCK DOWN FRAME
H.M. - HOLLOW METAL
S.C.W. - SOLID CORE WOOD (BIRCH)
DOORS WITH CLOSURES SHALL HAVE BALL BEARING HINGES.
DOOR HARDWARE FINISH AND STYLE SELECTED BY OWNER.



DOOR ELEVATIONS

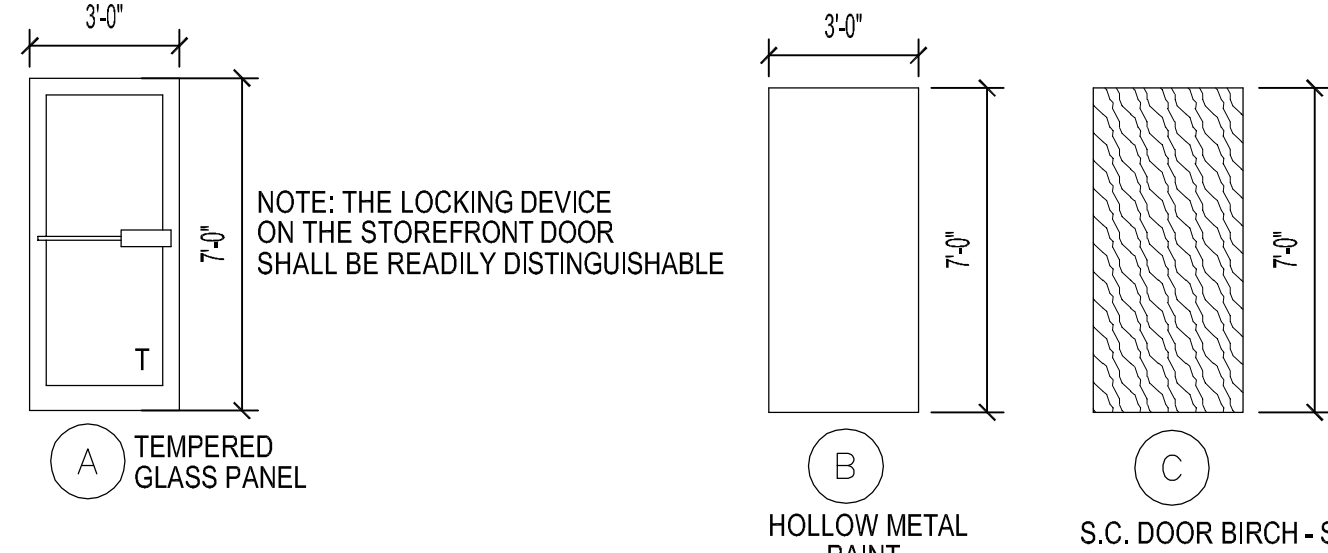


NOTE: TEMPERED GLAZING / SAFETY GLAZING SHALL MEET THE SAFETY GLAZING IN HAZARDOUS
LOCATIONS REQUIRED PER IBC 2406 AND IBC 2406.3

STOREFRONT-ALUM.
MEDIUM BRONZE
NOTE: INSTALL ALL DOOR HARDWARE REQUIRED TO MEET ADA REQUIREMENTS


ALUMINUM FRAME / WINDOW ELEVATIONS

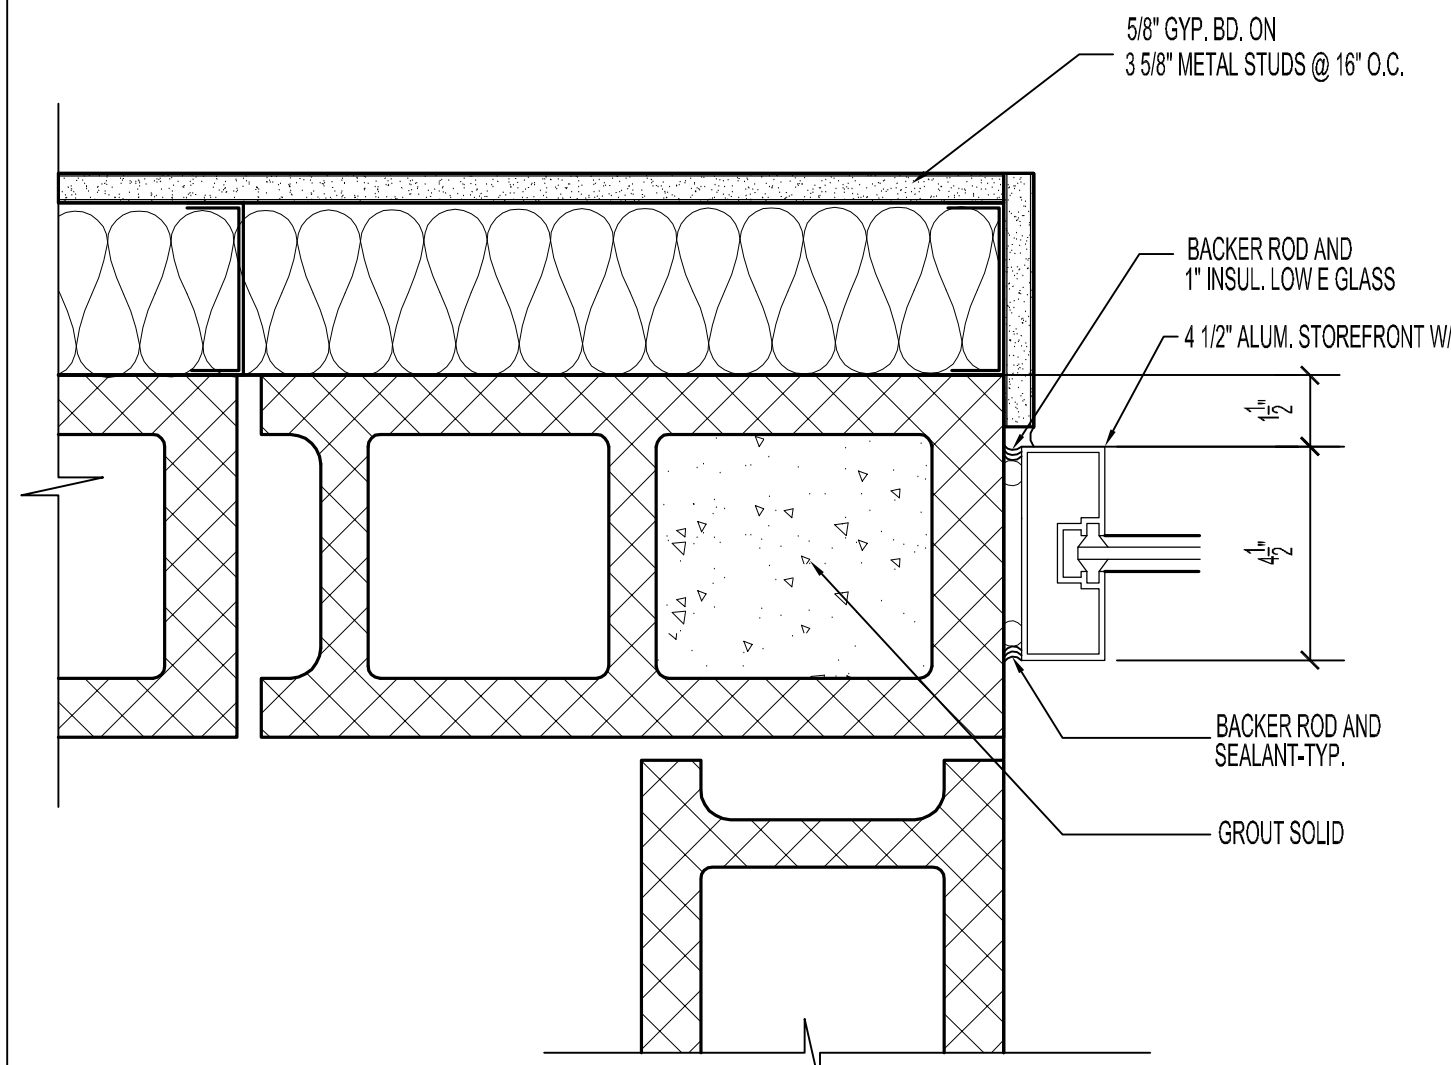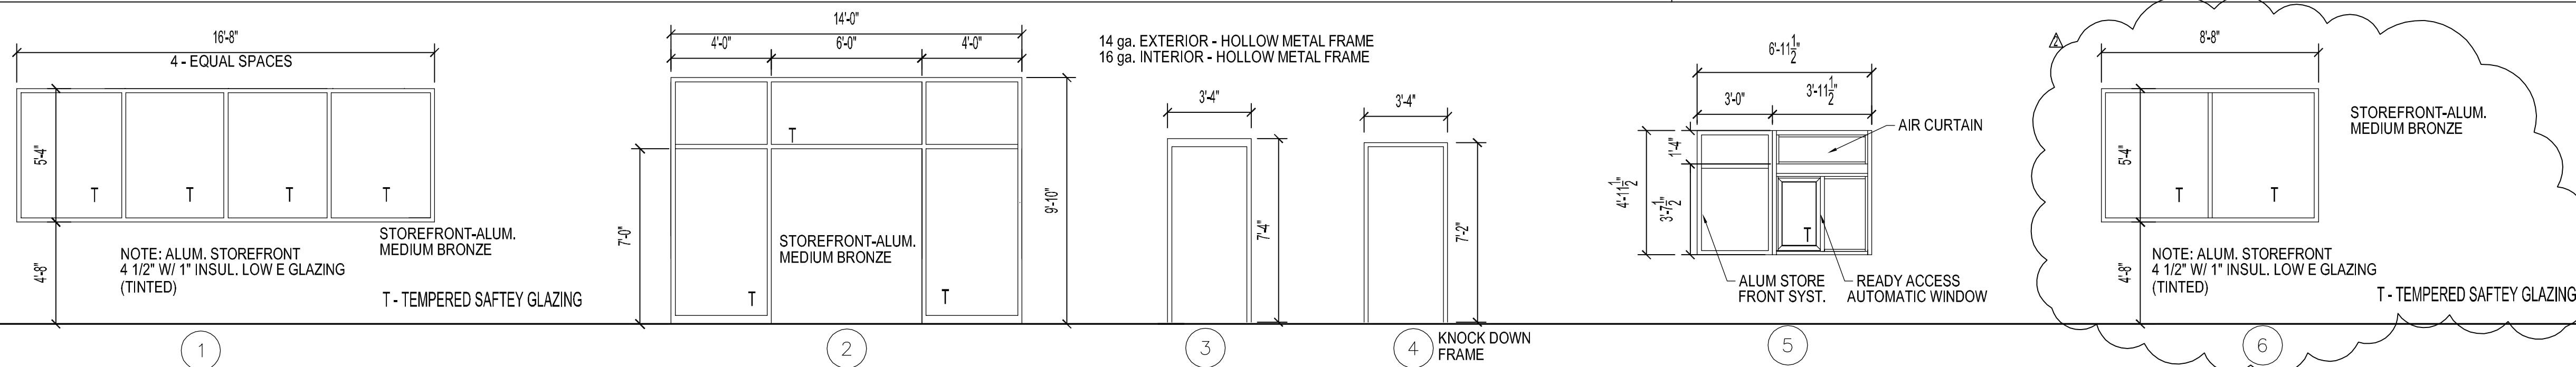


6 Alum. Storefront Jamb Detail
SCALE: 1"=3"

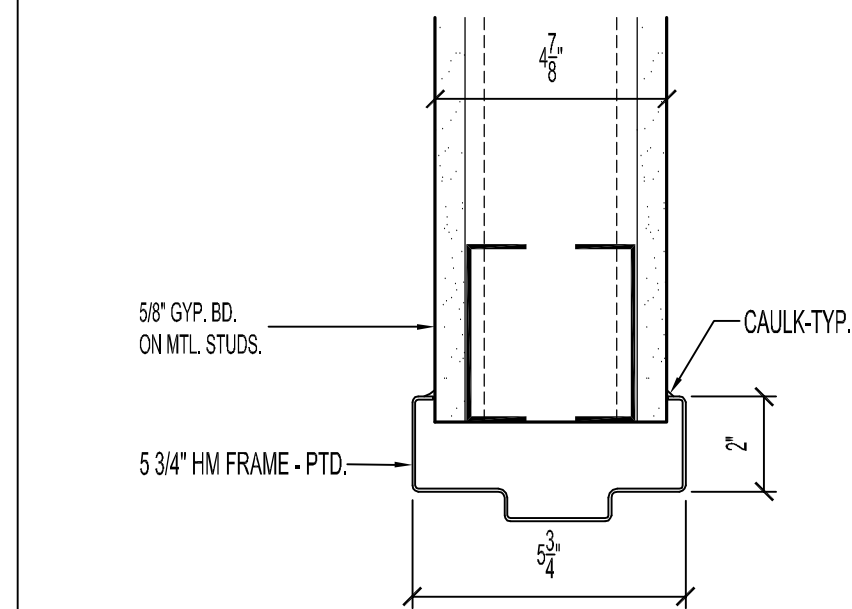


3 Door Head Detail
SCALE: 1"=3"

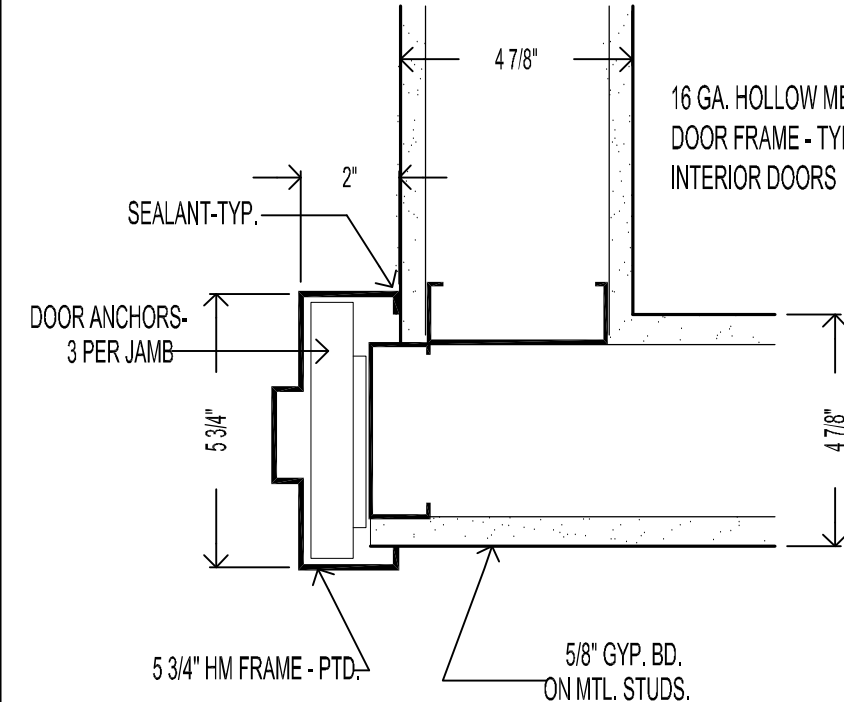


2 Door Jamb Detail
SCALE: 1"=3"

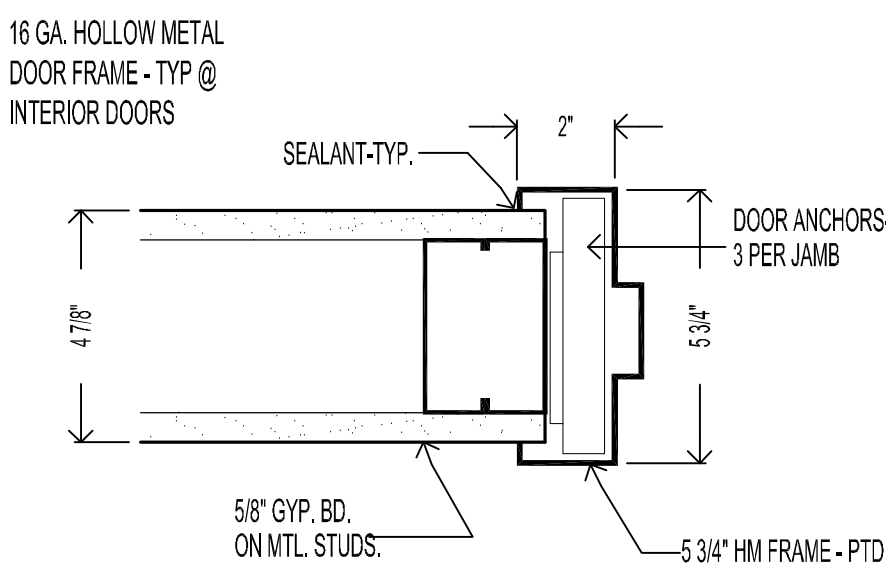


1 Door Jamb Detail
SCALE: 1"=3"

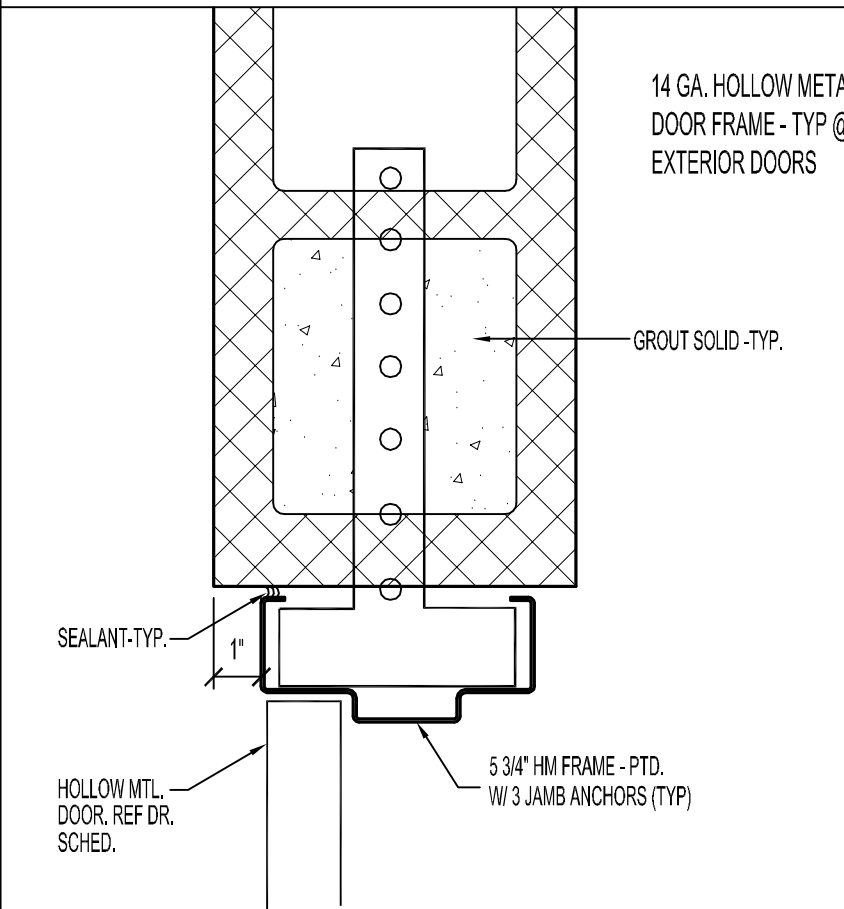


5 Door Jamb Detail
SCALE: 1"=3"

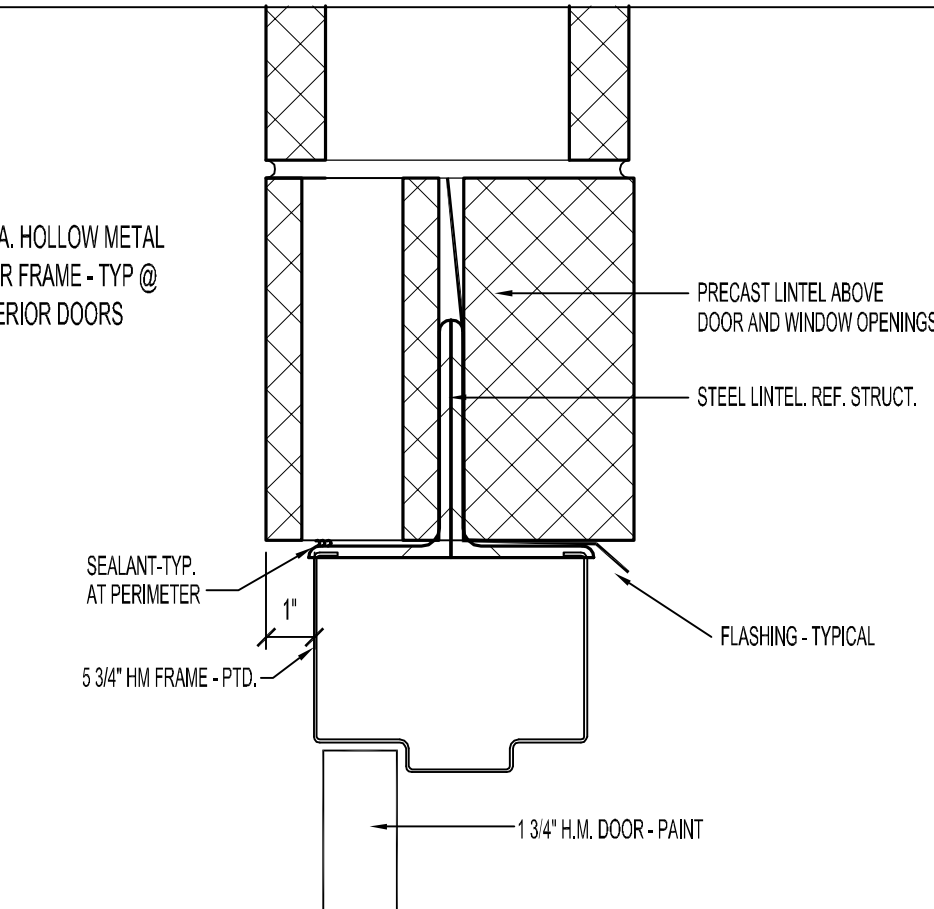

4 Door Head Detail
SCALE: 1"=3"

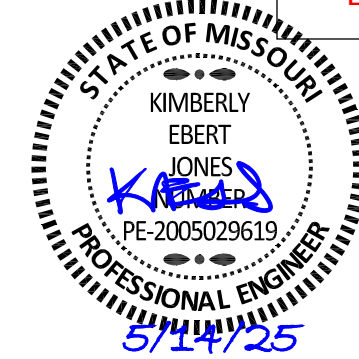

Craig Luebert
Architecture
24 NW Chipman 'B', 816.875.4863

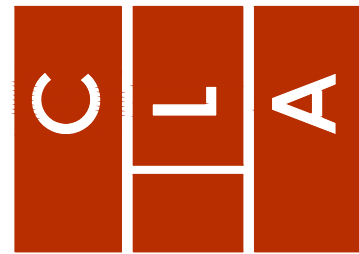

Construction Drawings for:

Heartland Market



DATE ISSUED:
4/05/23

REVISIONS:

ARCHITECTURAL PROJECT NUMBER


SHEET NUMBER

FOUNDATION
PLAN
S100

 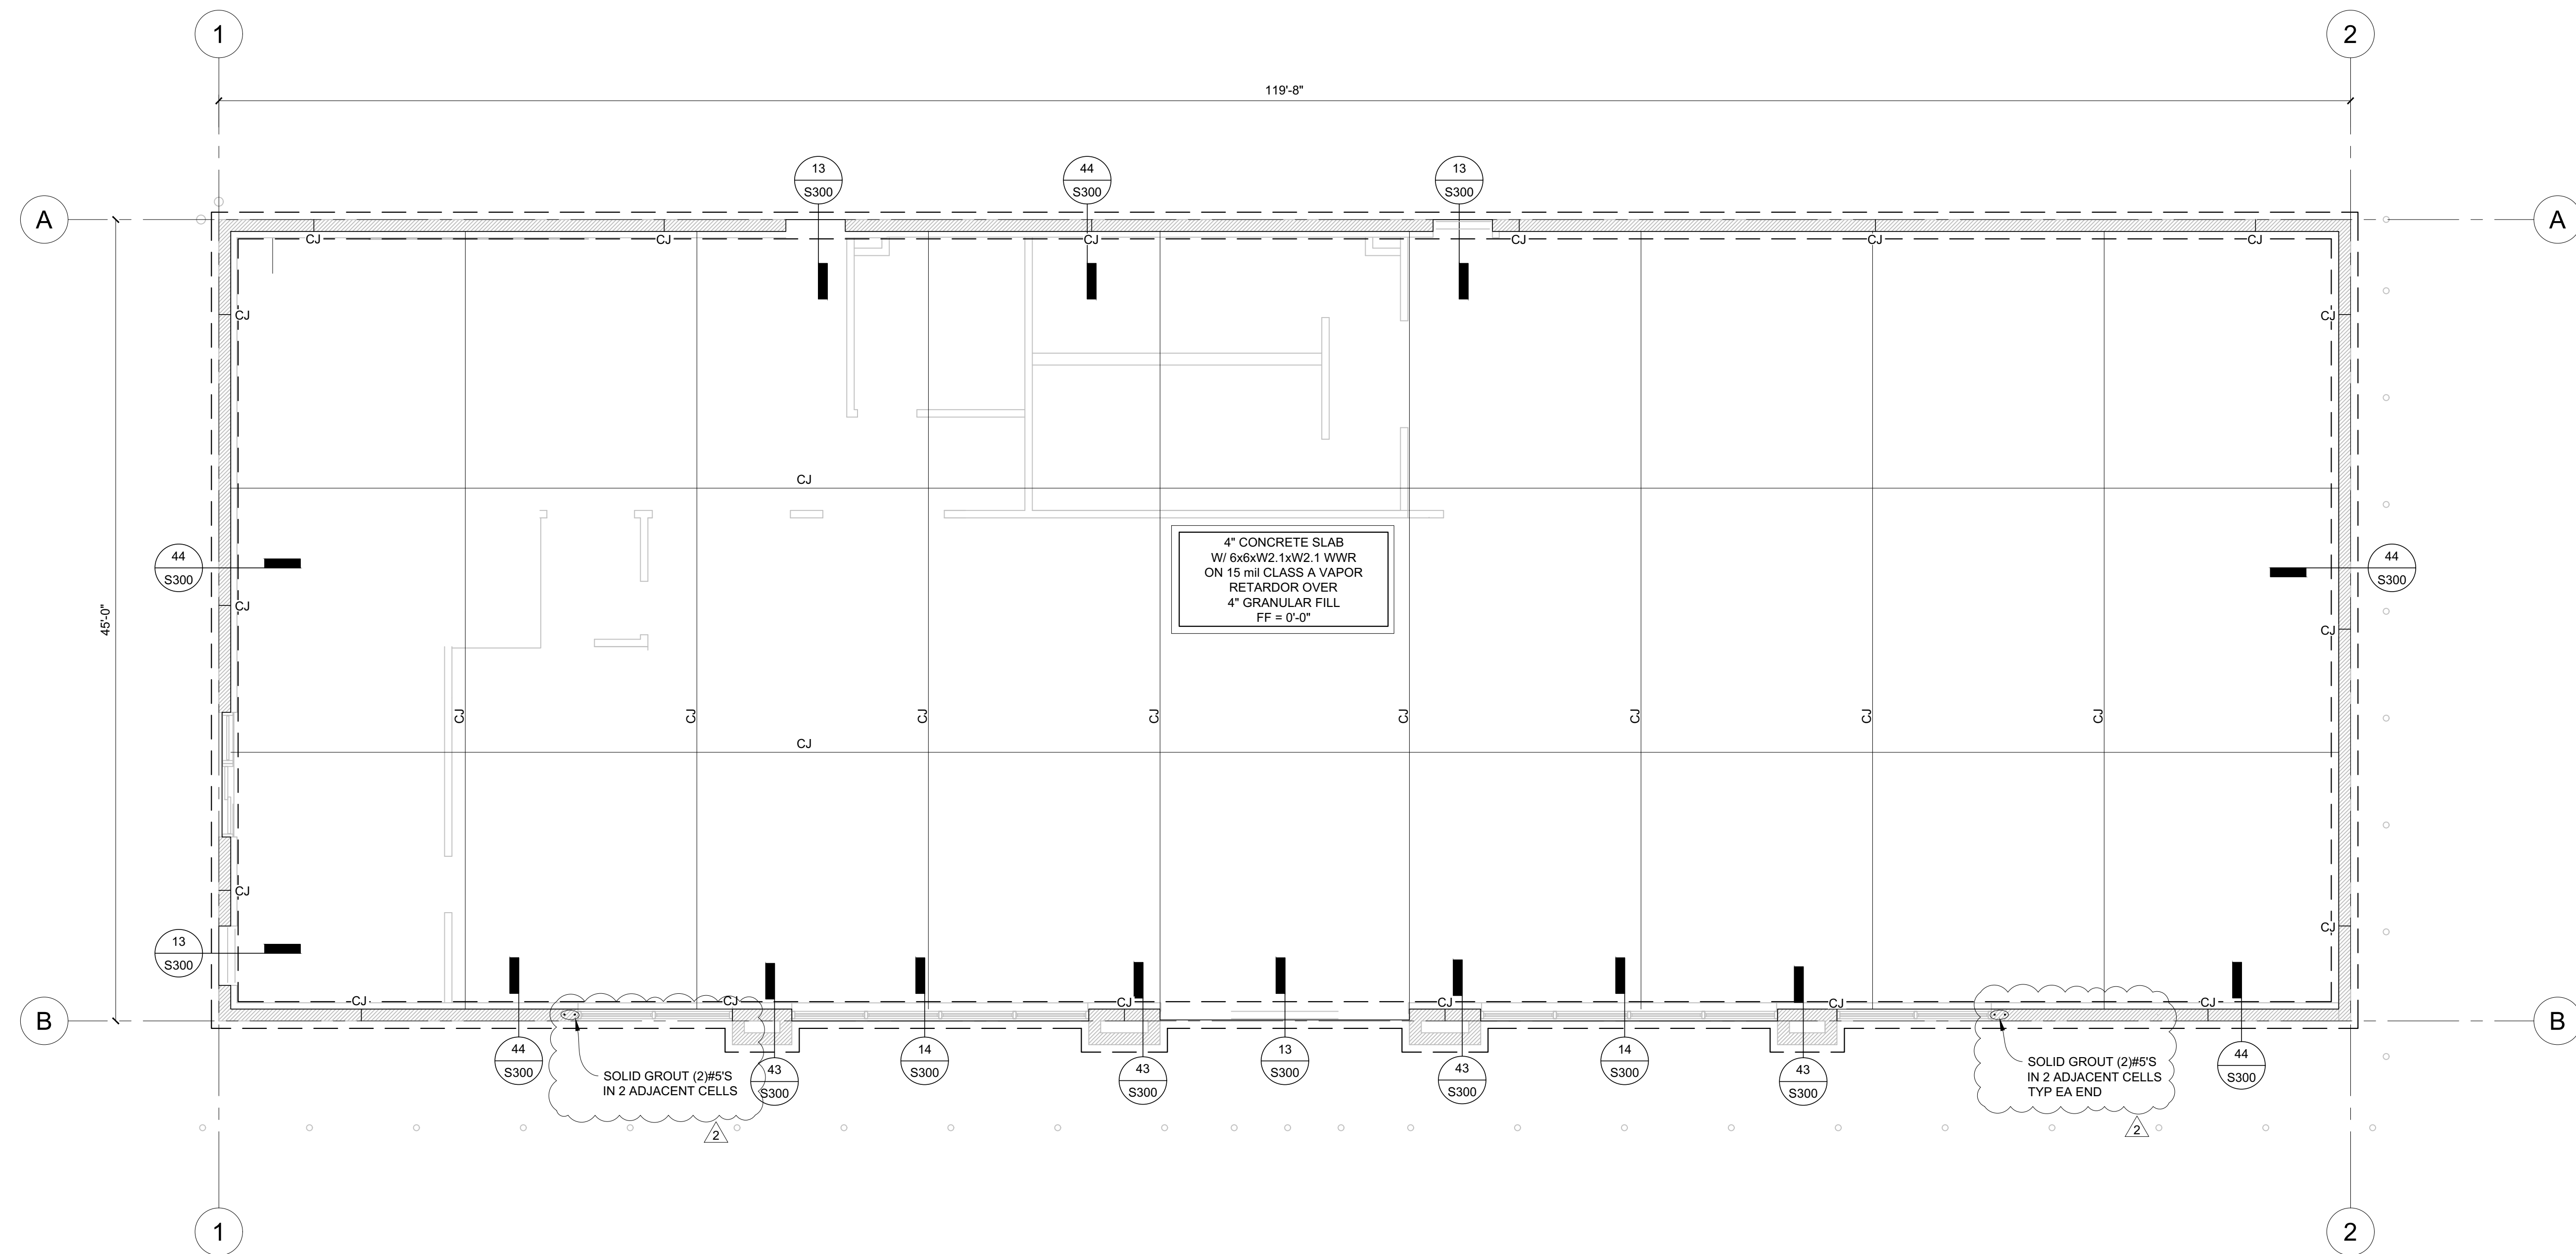


FOUNDATION PLAN

3/16" = 1'-0"

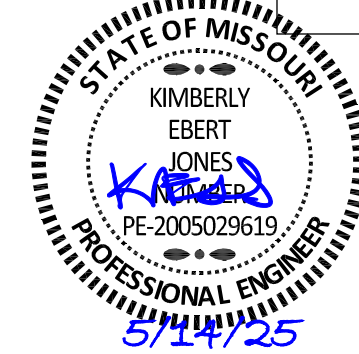

Craig Luebert
Architecture
24 NW Chipman 'B', 816.875.4863

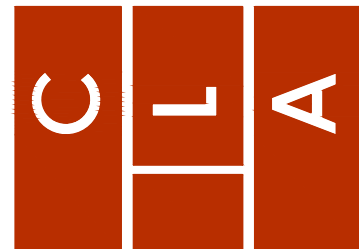

Construction Drawings for:

Heartland Market

DATE ISSUED:
4/05/23



REVISIONS:

2. OWNERS REVISION 5.12.25

ARCHITECTURAL PROJECT NUMBER

SHEET NUMBER

FRAMING
PLAN
S200

 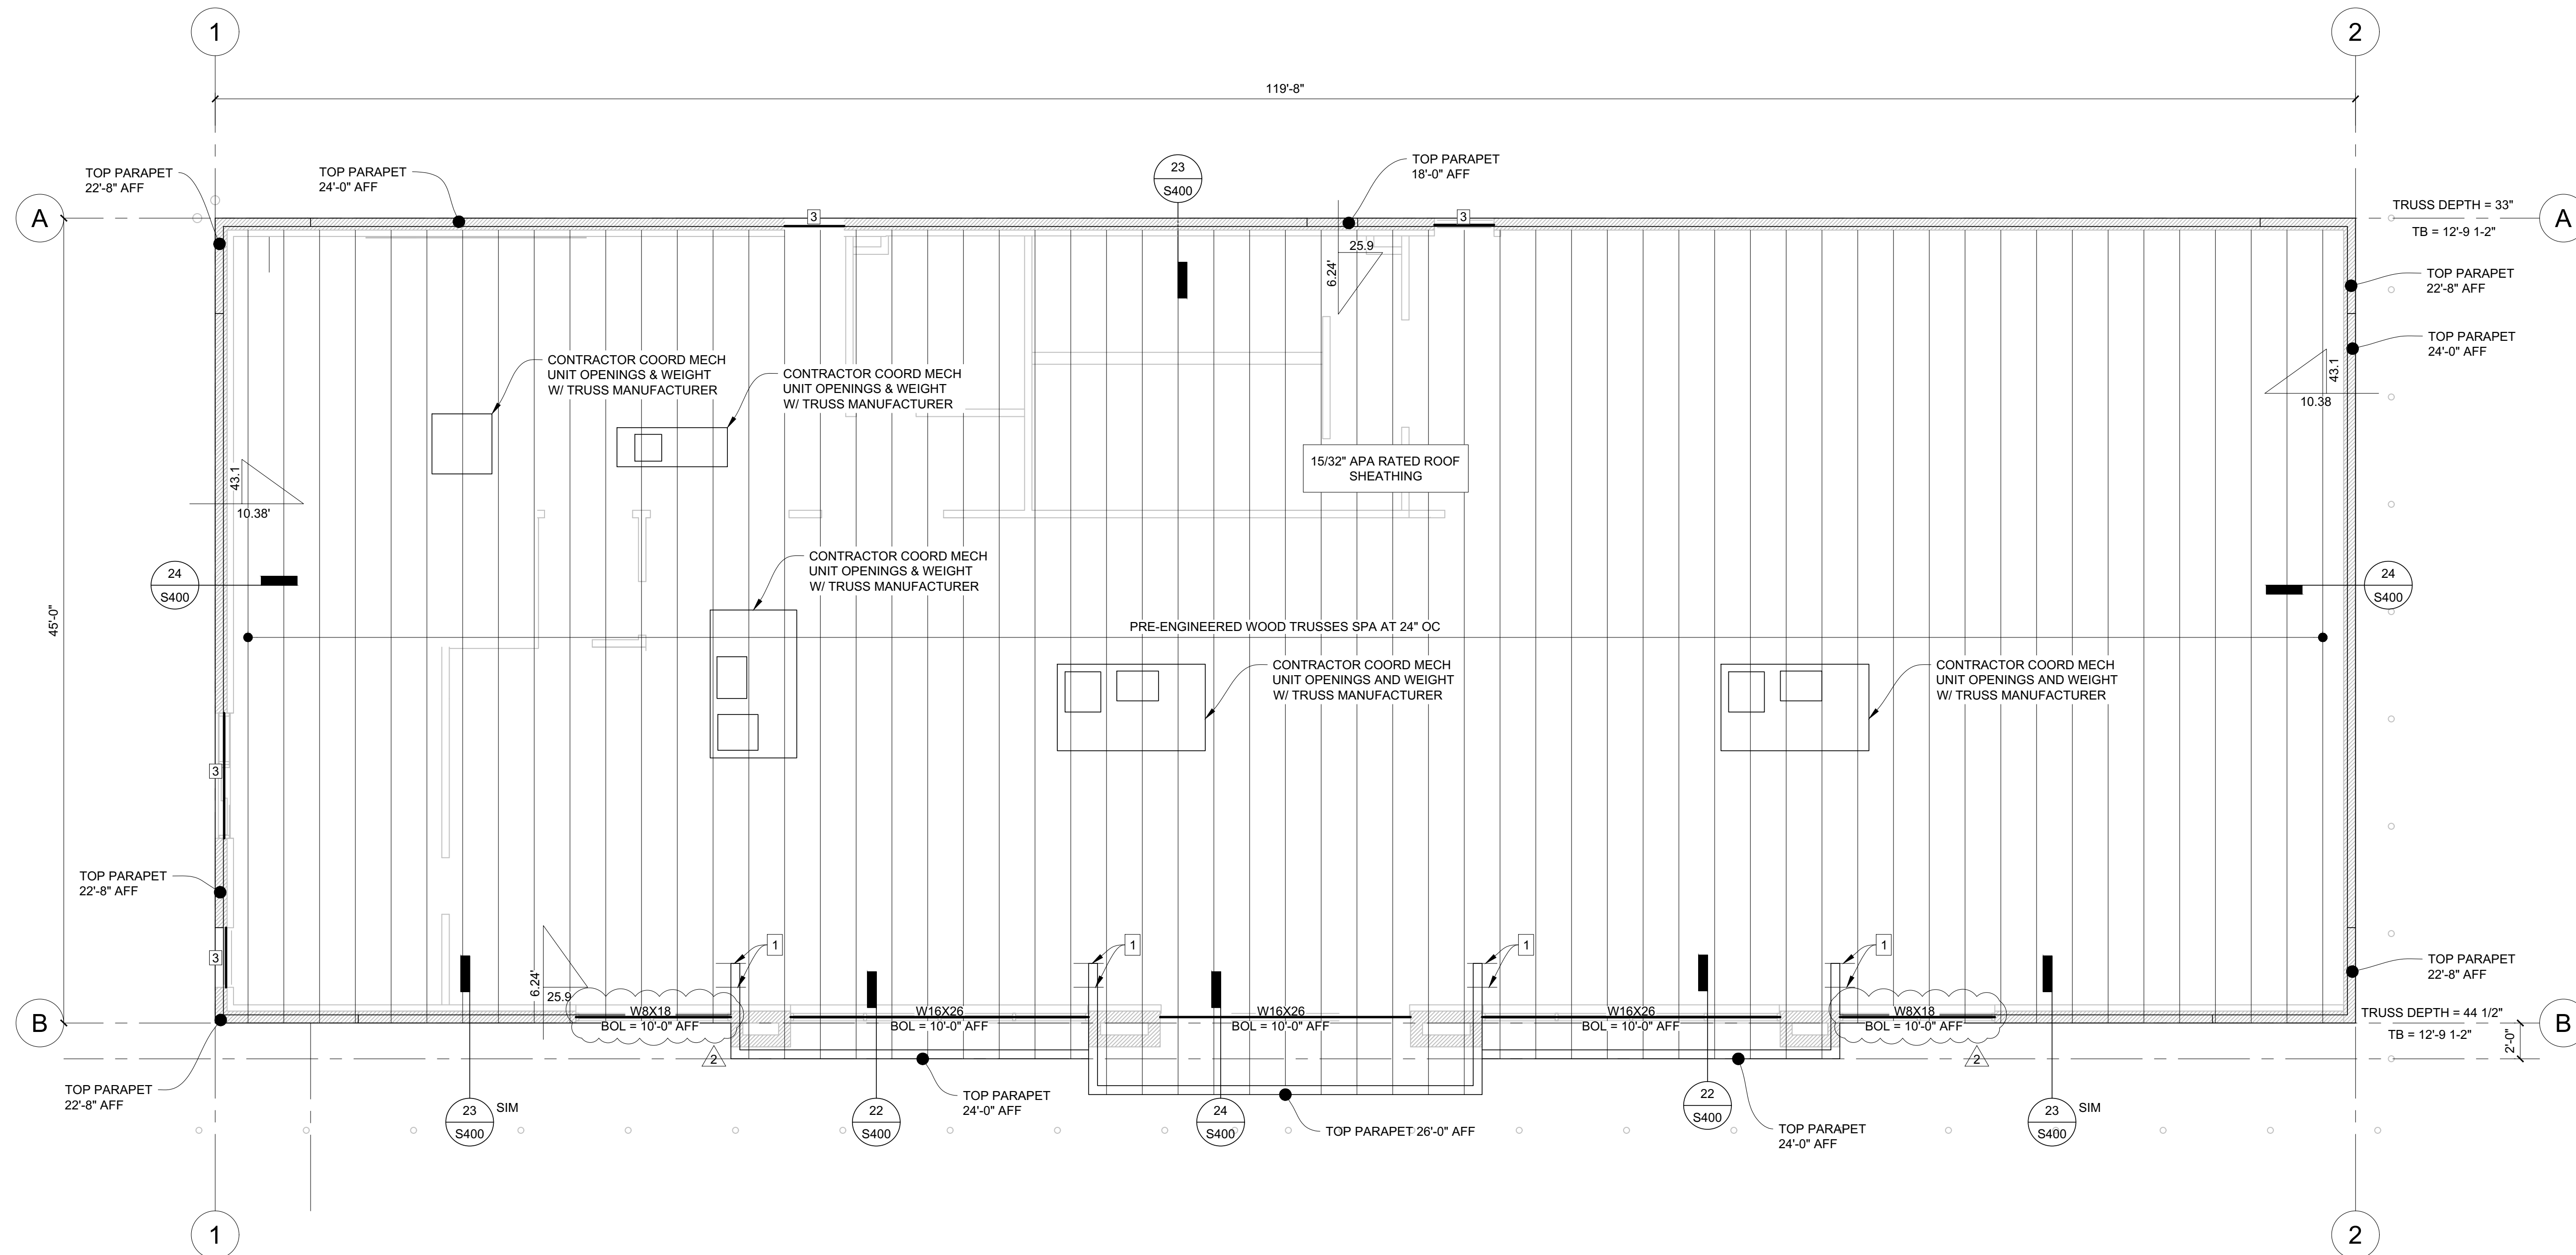

FRAMING PLAN

3/16" = 1'-0"

NOTES:

1. 2x6 TYP T&B - SEE 21/S400

2. TB INDICATES TRUSS BEARING ELEVATION.

3. (2)L3 1/2x3 1/2x5/16"

4. SNOW DRIFT (PSF)

