


STREET, STORMWATER, AND MASTER DRAINAGE PLAN
FOR
RETREAT AT BAILEY FARMS, SECOND PLAT
IN THE CITY OF LEE'S SUMMIT
JACKSON COUNTY, MO

- ACCESS EASEMENT
- BACK OF CURB
- BACK TO BACK
- BENCHMARK
- BUILDING LINE
- CLEANOUT
- TELEPHONE JUNCTION BOX
- CURB AND GUTTER
- DRAINAGE EASEMENT
- ELECTRICAL EASEMENT
- ELEVATION
- FLOW LINE
- GAS LINE EASEMENT
- HIGH-DENSITY POLYETHYLENE
- LANDSCAPE EASEMENT
- MINIMUM SERVICEABLE FLOOR ELEVATION
- POLYVINYL CHLORIDE
- PROPERTY LINE
- PUBLIC EASEMENT
- REINFORCED CONCRETE PIPE
- RIGHT-OF-WAY
- SANITARY SEWER EASEMENT
- SERVICE LINE
- SIDEWALK
- TOP ELEVATION
- UTILITY EASEMENT
- WATER SURFACE ELEVATION
- WATERLINE EASEMENT

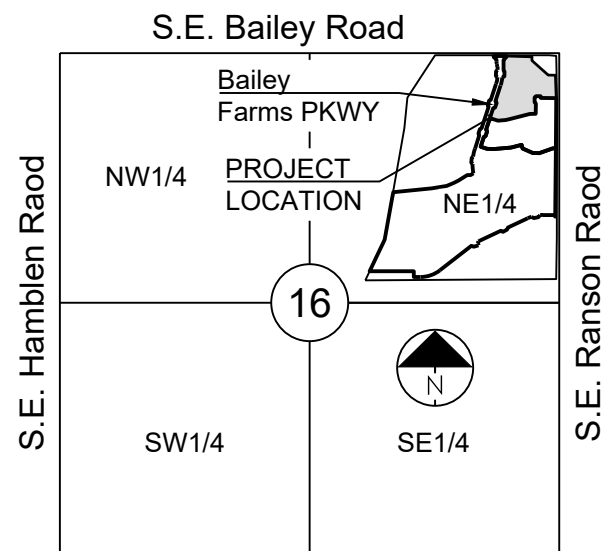

LOCATION MAP
SCALE 1" = 2000'

MISSOURI DEPARTMENT OF
TRANSPORTATION (MODOT)

Steve Holloway
600 NE Colbern Road
Lee's Summit, MO 64086
(816) 607-2186

Brent Jones
3025 SE Clover Drive
Lee's Summit, MO 64082
(816) 399-9633
brent.jones@spireenergy.com

Ron DeJarnette
1300 SE Hamblin Road
Lee's Summit, MO 64081
Office: (816) 347-4316
Cell: (816) 810-5234
ron.dejarnette@kcpl.com

Dena Mezger
220 SE Green Street
Lee's Summit, MO 64063
(816) 969-1800

Mark Manion or Marty Lopez
500 E. 8th Street, Room 300
Kansas City, MO 64106
(816) 275-2341 or (816) 275-2342

John Meadows
4700 Little Blue Parkway
Independence, MO 6405
(816) 795-2257

Mark Schaufler
1200 SE Hamblen Road
Lee's Summit, MO 64081
(816) 969-1900

SUMMARY OF QUANTITIES			
	ITEM	QUANTITY	UNITS
1	CLEARING AND GRUBBING	1	LS
2	GRADING	1	LS
3	8" ASPHALT PAVEMENT - LOCAL-RESIDENTIAL STREET	2,365	SY
4	FLY ASH OR COMPACTED AGGREGATE BASE	3,000	SY
5	CURB AND GUTTER (INLET TRANSITIONS NOT INCLUDED) SUBSIDIARY TO CG-2 IS ALL CG-2 DRY NEEDED)	1,715	LF
6	10' CONC. TRAIL	255	LF
7	8'X4' CURB INLET	5	EA
8	4" DIAMETER MANHOLE	1	EA
9	15" HDPE	335	LF
10	EROSION CONTROL	1	LS
11	SEEDING AND MULCHING ALL DISTURBED AREAS	1	LS
12	SIGNAGE	1	LS
13	BONDS	1	LS

1. ALL CONSTRUCTION TO FOLLOW THE CITY OF LEE'S SUMMIT DESIGN AND CONSTRUCTION MANUAL AS ADOPTED BY ORDINANCE 5813.
2. ALL WORKMANSHIP AND MATERIALS SHALL BE SUBJECT TO THE INSPECTION AND APPROVAL OF THE ENGINEERING DEPARTMENT OF THE CITY OF LEE'S SUMMIT, MISSOURI.
3. LINEAL FOOT MEASUREMENTS SHOWN ON THE PLANS ARE HORIZONTAL MEASUREMENTS, NOT SLOPE MEASUREMENTS. ALL PAVEMENT COMPANIES, STATE LAW REQUIRES 48 HOURS ADVANCE NOTICE.
4. NO GEOLOGICAL INVESTIGATION HAS BEEN PERFORMED ON THE SITE.
5. THE UTILITY LOCATIONS SHOWN ON THESE PLANS ARE TAKEN FROM UTILITY COMPANY RECORDS AND APPARENT FIELD LOCATIONS. THE CONTRACTOR SHALL VERIFY THE LOCATION AND DEPTH OF ALL UTILITIES PRIOR TO CONSTRUCTION.
6. THE CONTRACTOR SHALL ADHERE TO THE PROVISIONS OF THE SENATE BILL NUMBER 583, 78TH GENERAL ASSEMBLY OF THE STATE OF MISSOURI. THE BILL REQUIRES THAT ANY PERSON OR FIRM DOING EXCAVATION ON PUBLIC RIGHT OF WAY DO SO ONLY AFTER GIVING NOTICE TO, AND OBTAINING PERMISSION FROM, ALL PARTY COMPANIES. STATE LAW REQUIRES 48 HOURS ADVANCE NOTICE. THE CONTRACTOR MAY ALSO UTILIZE THE FOLLOWING TOLL FREE PHONE NUMBER PROVIDED BY "MISSOURI ONE CALL SYSTEM, INC.": 1-800-DIG-RITE. THIS PHONE NUMBER IS APPLICABLE ANYWHERE WITHIN THE STATE OF MISSOURI. PRIOR TO COMMENCEMENT OF WORK, THE CONTRACTOR SHALL NOTIFY ALL THOSE COMPANIES WHICH HAVE FACILITIES IN THE NEAR VICINITY OF THE CONSTRUCTION TO BE PERFORMED.
7. PRIOR TO ORDERING PRECAST STRUCTURES, SHOP DRAWING SHALL BE SUBMITTED TO THE DESIGN ENGINEER FOR APPROVAL. AFTER APPROVAL OF THE SHOP DRAWINGS, A COPY OF THE APPROVED AND SIGNED SHOP DRAWINGS SHALL BE PROVIDED TO THE CITY INSPECTOR UPON REQUEST.
8. THE CONTRACTOR SHALL PROTECT ALL TREES FROM DAMAGE. NO TREE SHALL BE REMOVED WITHOUT PERMISSION OF THE OWNER, UNLESS SHOWN OTHERWISE.
9. CLEARING AND GRUBBING OPERATIONS AND DISPOSAL OF ALL DEBRIS THEREFROM SHALL BE PERFORMED BY THE CONTRACTOR IN STRICT ACCORDANCE WITH ALL LOCAL CODES AND ORDINANCES.
10. ALL WASTE MATERIAL RESULTING FROM THE PROJECT SHALL BE DISPOSED OF OFF-SITE BY THE CONTRACTOR, OR AS DIRECTED BY THE OWNER.
11. ALL EXCAVATIONS SHALL BE UNCLASSIFIED. NO SEPARATE PAYMENT WILL BE MADE FOR ROCK EXCAVATION.
12. THE CONTRACTOR SHALL CONTROL THE EROSION AND SILTATION DURING ALL PHASED OF CONSTRUCTION, AND SHALL KEEP THE STREETS CLEAN OF MUD AND DEBRIS.
13. ALL MANHOLES, CATCH BASINS, UTILITY VALVES AND METER PITS TO BE ADJUSTED OR REBUILT TO GRADE AS REQUIRED.
14. THE CONTRACTOR SHALL CONTACT DEVELOPMENT SERVICES INSPECTIONS AT: 816-969-1200 TO OBTAIN A DEVELOPMENT SERVICES CONSTRUCTION PERMIT. A MINIMUM 48 HOUR NOTICE SHALL BE GIVEN PRIOR TO PERMIT ISSUANCE.
15. THE CONTRACTOR SHALL CONTACT THE RIGHT OF WAY INSPECTOR AT 816-969-1800 PRIOR TO ANY LAND DISTURBANCE ACTIVITIES WITHIN THE RIGHT OF WAY. THESE ACTIVITIES MAY REQUIRE A PERMIT.
16. THE CONTRACTOR SHALL PROVIDE AND MAINTAIN ALL TRAFFIC HANDLING MEASURES NECESSARY TO ENSURE THAT THE GENERAL PUBLIC IS PROTECTED AT ALL TIMES. TRAFFIC CONTROL SHALL CONFORM TO THE MANUAL ON UNIFORM TRAFFIC CONTROL DEVICES (MUTCD-LATEST EDITION).

1. ALL STREET CONSTRUCTION SHALL BE IN ACCORDANCE WITH THE LATEST EDITION OF THE CITY OF LEE'S SUMMIT DESIGN AND CONSTRUCTION MANUAL. ALL APPLICABLE AASHTO STANDARDS HAVE BEEN MET.
2. ALL INSPECTION OF STREET CONSTRUCTION TO BE PERFORMED BY THE CITY OF LEE'S SUMMIT DEVELOPMENT ENGINEERING.
3. CURB RETURN RADII SHALL BE 25' AT BACK OF CURB UNLESS OTHERWISE NOTED.
4. SUBGRADE TO BE COMPACTED TO 95% STANDARD PROCTOR DENSITY.
5. ASSUMED DESIGN SPEED = 25 MPH (COLLECTOR).
6. MINIMUM STOPPING SIGHT DISTANCE = 155 FEET.
7. MINIMUM K, SAG CURVE = 25 (14 WITH LIGHTING), CREST CURVE = 12.
8. GRADE INTERSECTIONS TO DRAIN AS SHOWN.
9. SSD = STOPPING SIGHT DISTANCE.
10. ALL ADA SIDEWALK RAMPS SHALL BE CONSTRUCTED BY THE DEVELOPER WITH THE PUBLIC INFRASTRUCTURE.

1. It is recommended that a Geotechnical Engineer observe and document all earthwork activities.
2. Contours have been shown at 1-foot or 2-foot intervals, as indicated. Grading shall consist of completing the earthwork required to bring the physical ground elevations of the existing site to the finished grade (or sub-grade) elevations provided on the plans as spot grades, contours or other means as indicated on the plans.
3. The existing site topography depicted on the plans by contouring has been established by aerial photography and field verified by g.p.s. observation near 02/24/2025. The contour elevations provided may not be exact ground elevations, but rather interpretations of such. Accuracy shall be considered to be such that not more than 10 percent of spot elevation checks shall be in error by more than one-half the contour interval provided, as defined by the National Map Accuracy Standards. All quantities provided for earthwork volumes are establishing using this topography contour accuracy, and therefore the inherent accuracy of any earthwork quantity is assumed from the topography accuracy.
4. Proposed contours are to approximate finished grade.
5. Unless otherwise noted, payment for earthwork shall include backfilling of the curb and gutter, sidewalk and further manipulation of utility trench spoils. The site shall be left in a mowable condition and positive drainage maintained throughout.
6. Unless otherwise noted, all earthwork is considered Unclassified. No additional compensation will be provided for rock or shale excavation, unless specifically stated otherwise.
7. Prior to earthwork activities, pre-disturbance erosion and sediment control devices shall be in place per the Storm Water Pollution Prevention plan and/or the Erosion and Sediment Control Plan prepared for this site.
8. All topsoil shall be stripped from areas to be using and stockpiled adjacent to the site at an area specified by the project engineer or his appointed representative. Vegetation, trash, trees, brush, tree roots and limbs, rock fragments greater than 6-inches and other deleterious materials shall be removed and properly disposed of offsite or as directed by the owner or his appointed representative.
9. Unless otherwise specified in the Geotechnical Report, all fills shall be placed in maximum 6-inch lifts and compacted to 95-percent of maximum density as defined using a standard proctor test (AASHTO T99/ASTM 698).
10. Subgrade for pavements shall be proof-rolled prior to paving operations utilizing a fully loaded tandem axle dump truck. All areas exhibiting excessive pumping and heaving shall be removed, filled and compacted with suitable materials and retested until acceptable results are achieved and final approval has been obtained from the Geotechnical Engineer.
11. Subgrade for building pad shall include a minimum of 18-inches of Low Volume Change (LVC) material, or as identified in the site specific Geotechnical Report.
12. Fill materials shall be per Geotechnical Report and shall not include organic matter, debris or topsoil. All fills placed on slopes greater than 6:1 shall be seeded.
13. The Contractor shall be responsible for redistributing the topsoil over proposed turf and landscaped areas to a minimum depth of 6-inches below final grade.
14. All areas shall be graded for positive drainage. Unless noted otherwise the following grades shall apply:
 - a. Turf Areas – 2.5% Minimum, 4H:1V Maximum
 - b. Paved Areas – 1.2% Minimum, 5% Maximum
15. A.D.A. parking stalls shall not be sloped greater than 2% in any direction and constructed per A.D.A. requirements.
16. All disturbed areas shall be fertilized, seeded and mulched immediately after earthwork activities have ceased. Seeding shall be per the Erosion and Sediment Control Plan and/or Landscape Plan. If not specified seeding shall be per APWA Section 2400, latest edition. Unless otherwise noted, seeding shall be subsidiary to the contract price for earthwork and grading activities.
17. All disturbed areas in the right-of-way shall be sodded.
18. Underdrains are recommended for all paved areas adjacent to irrigated turf and landscaped beds.
19. Contractor shall adhere to the reporting requirements outlined in the Storm Water Pollution Prevention Plan (SWPPP) prepared for this project. Erosion and Sediment control devices shall be properly maintained and kept clean of silt and debris and in good working order. Additional erosion and sediment control measures shall be installed as required.

1. Existing utilities have been shown to the greatest extent possible based upon information provided to the Engineer. The contractor is responsible for contacting the respective utility companies and field locating utilities prior to construction and identifying any potential conflicts. All conflicts shall immediately be brought to the attention of the Engineer.
2. The Contractor shall be responsible for coordinating any required utility relocations. Utilities damaged through the negligence of the Contractor shall be repaired by the Contractor at no cost to the Owner.
3. Contractor shall verify low-lines and structure tops prior to construction, and shall notify Engineer of any discrepancies. Provide shop drawings for all precast and manufactured utility structures for review by the Engineer prior to construction of the structures.
4. Utility Separation: Waterlines shall have a minimum of 10 feet horizontal and 2 feet vertical separation from all sanitary sewers, manholes, and sanitary sewer service laterals, as measured from edge to edge. If minimum separations cannot be obtained, concrete encasement of the sanitary line shall be required 10 feet in each direction of the conflict.
5. Payment for trenching, backfilling, pipe embedment, flowable fill, backfill materials, clean up, seeding, sodding and any other items necessary for the construction of the utility line shall be included in the contract price for the utility installation.
6. The Contractor shall be responsible for contacting respective utility companies 48-hours in advance for the inspection of any proposed utility main extension or service line or service connection to any existing main.
7. Trenches shall be fully protected on both sides during excavation, and covered to prevent saturation and excess sediment runoff. Unsuitable material such as excess rock and shale, asphalt, concrete, trees, brush etc. shall be properly disposed of offsite. Materials may be wasted onsite at the direction of the Owner or his appointed representative.
8. All excavation is considered unclassified, unless noted otherwise. Unclassified excavation for utility trenching is subsidiary to the unit price provided for the pipe. Any quantity provided for rock excavation is estimated based on the best information provided to the Project Engineer. The Engineer has the authority to identify and define the physical characteristics to determine the classification of the excavation. The Contractor is required to dispose of rock width of the nominal pipe diameter of the installed main plus 18 inches. Contractor is required to dispose of excess rock from their trenches by disposing it in areas as specified by the Project Engineer.

Sheet List Table	
Sheet Number	Sheet Title
1	COVER SHEET
2	GENERAL LAYOUT
3	MASTER DRAINAGE PLAN-GRADING PLAN
4	SE ARBORETUM DRIVE PLAN & PROFILE
5	SE VANTAGE POINT DRIVE PLAN & PROFILE
6	MASTER DRAINAGE PLAN-DRAINAGE MAP
7	MASTER DRAINAGE PLAN-DRAINAGE CALC
8	STORM PLAN
9	STORM PROFILES
10	STREET DETAILS
11	STREET DETAILS
12	STORM DETAILS
13	SIGNAGE PLAN
14	SIGN POST DETAILS
15	SIGN MOUNTING DETAILS
16	STREET NAME SIGN DETAILS

RETREAT AT BAILEY FARMS, SECOND PLAT
STREET, STORMWATER, AND MASTER
DRAINAGE PLAN
SE BAILEY FARMS PKWY & SE ARBORETUM
DR LEE'S SUMMIT, MO

CITY ENGINEER
APPROVED FOR ONE YEAR FROM THIS DATE


CLAYTON PROPERTIES GROUP INC., DBA SUMMIT HOMES
BRADLEY KEMPF
120 SE 30TH STREET
LEE'S SUMMIT, MO 64082
p (816) 246-6700
BRADLEY@SUMMITHOMESKC.COM



BM JA-45, IS A KC METRO ALUMINUM GRS DISK SET IN CONCRETE AND ABOUT 3 INCHES BELOW THE PAVEMENT ON THE SHOULDER OF SE RANSON ROAD. IT IS STAMPED JA45, 1987.

New City Requirements:

KCMMB Asphalt specification required for all lifts of street pavement. Fly ash is no longer an option for chemical stabilization. Other acceptable options are cement, lime.

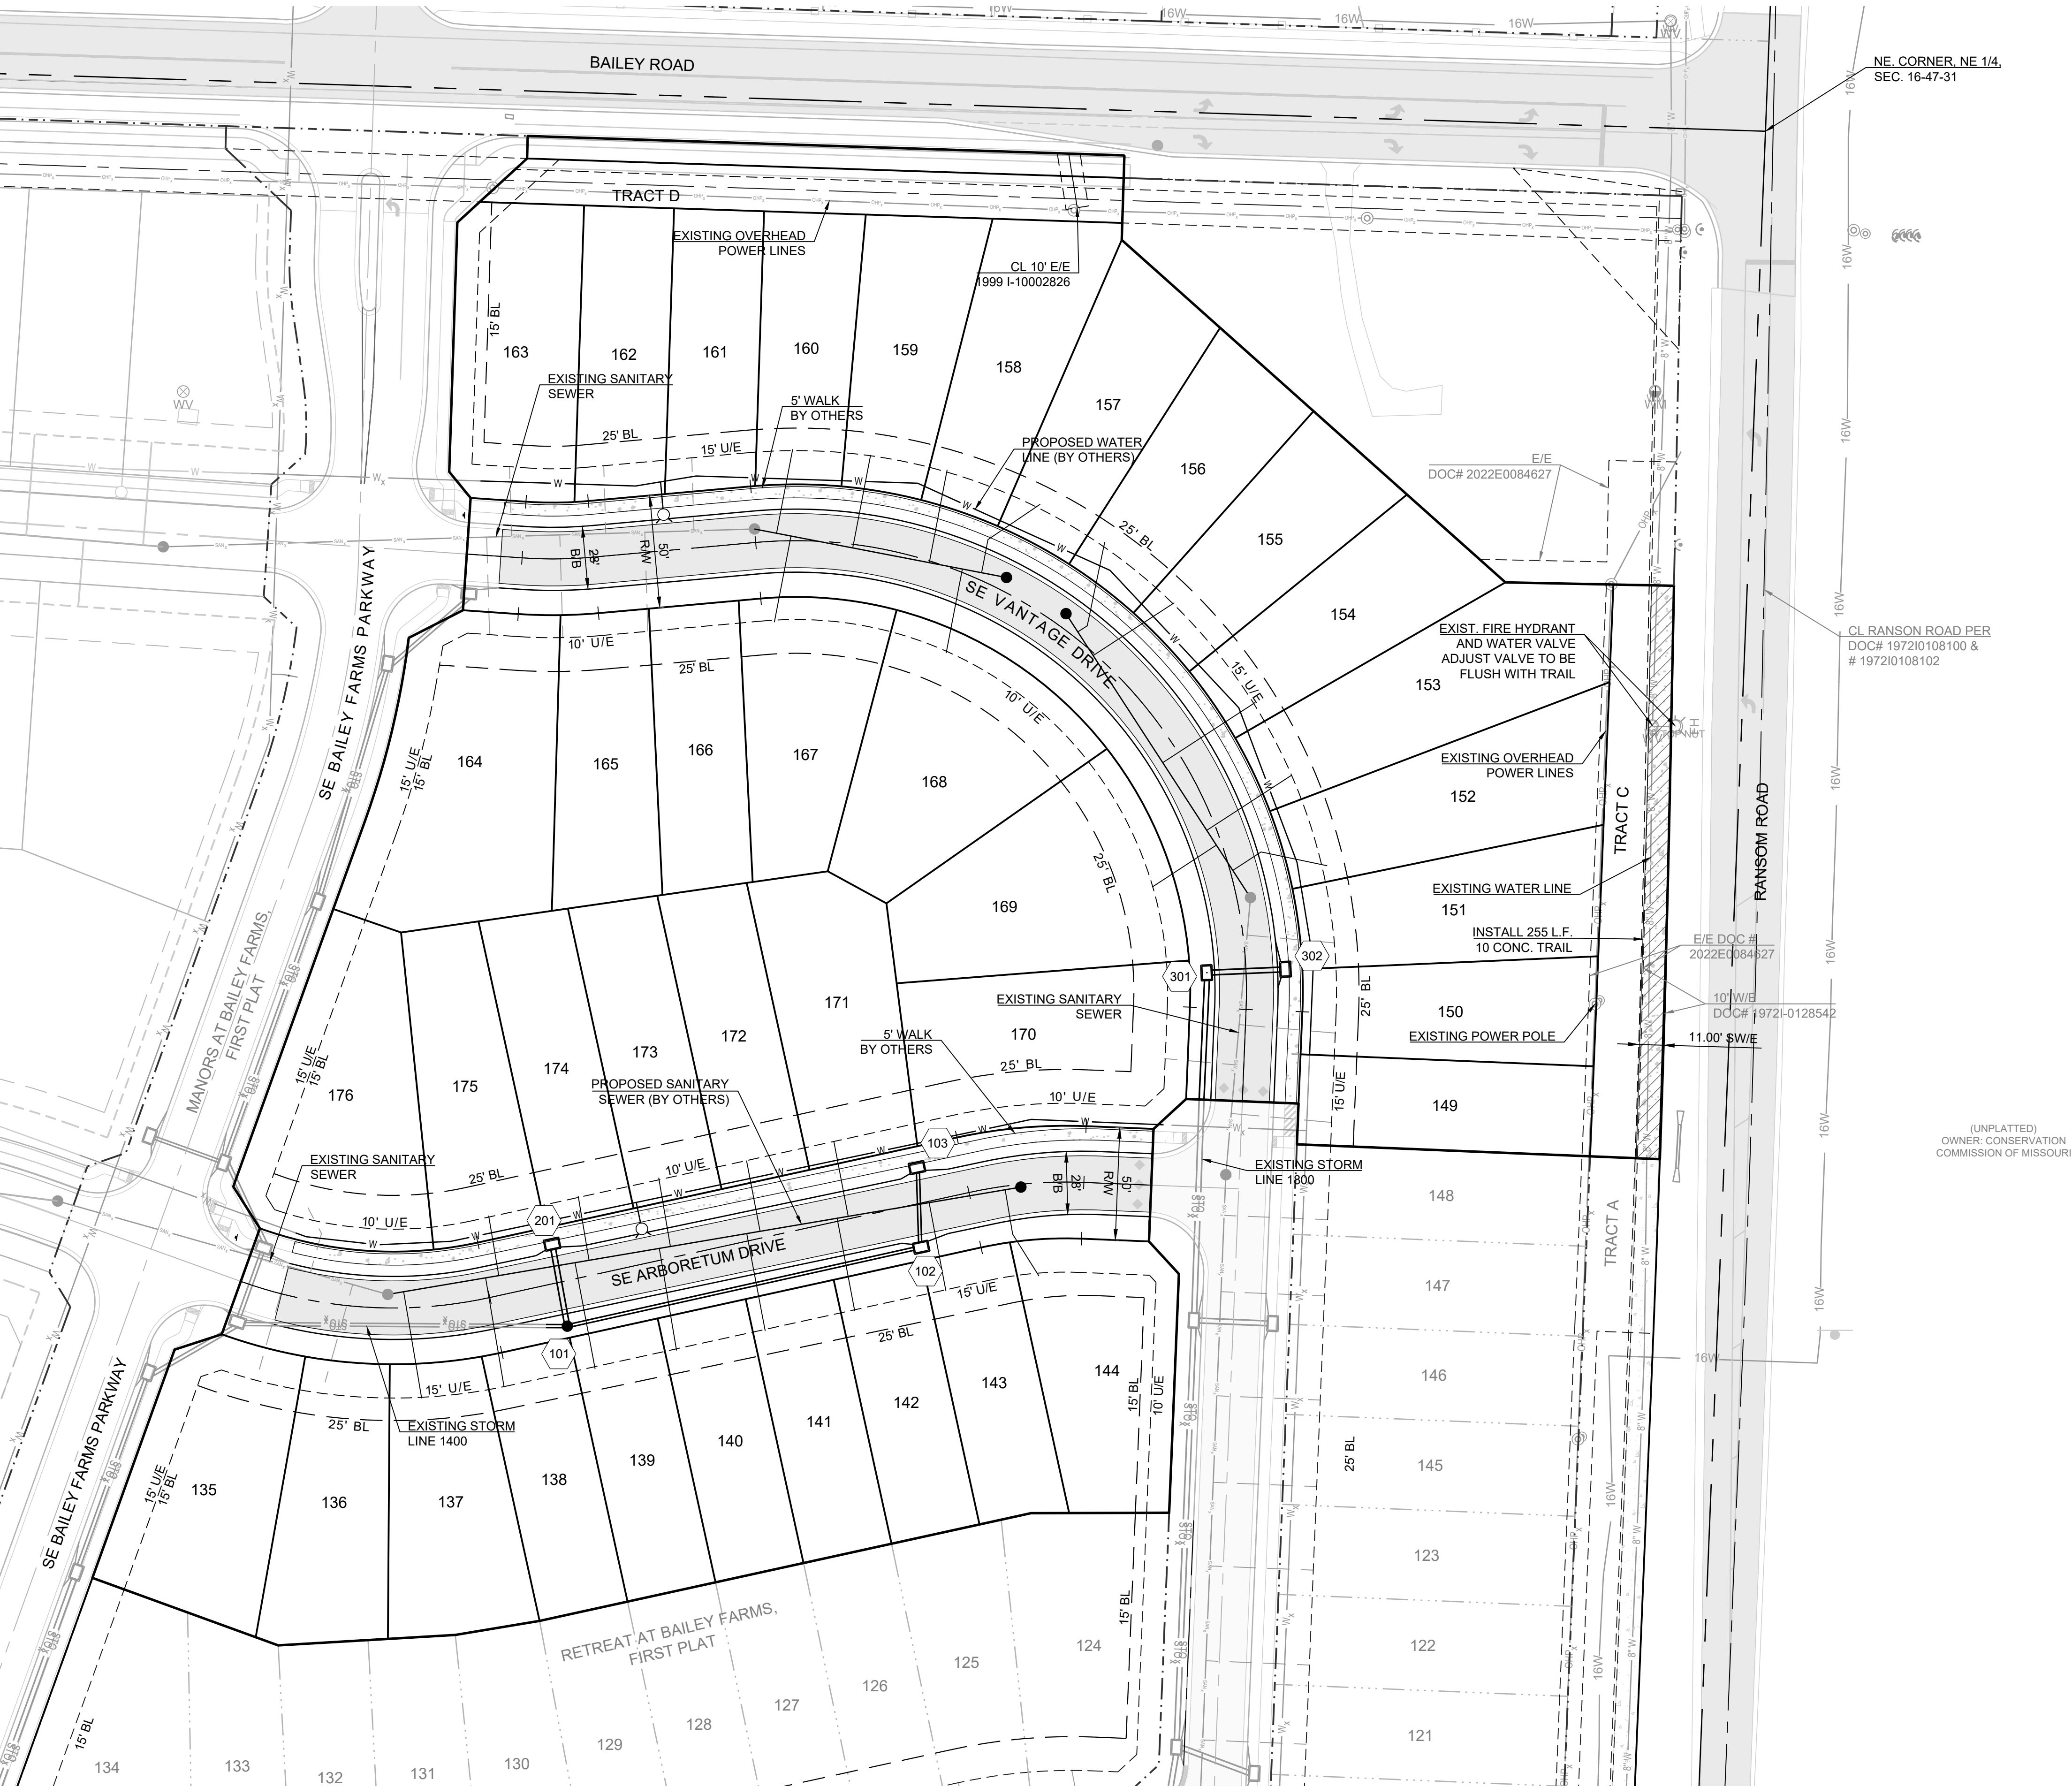

BASIS OF BEARINGS:

MISSOURI STATE PLANE COORDINATE SYSTEM
(NAD) 1983, MISSOURI, WEST ZONE

**MISSOURI GEOGRAPHIC REFERENCE SYSTEM
BENCHMARK:**

BM JA-45, IS A KC METRO ALUMINUM GRS DISK SET IN CONCRETE AND ABOUT 3 INCHES BELOW THE PAVEMENT ON THE SHOULDER OF SE RANSON ROAD. IT IS STAMPED JA45, 1987.

ELEV. = 1046.25

NOTES:

ALL CONSTRUCTION ON THIS PROJECT SHALL CONFORM TO THE CITY OF LEES SUMMIT TECHNICAL SPECIFICATIONS.

THE CONTRACTOR IS RESPONSIBLE FOR VERIFYING ALL EXISTING UTILITY LOCATIONS PRIOR TO EXCAVATION.

STREET LEGEND:

RESIDENTIAL LOCAL

SCHLAGEL
ENGINEERS PLANNERS SURVEYORS LANDSCAPE ARCHITECTS
14920 West 107th Street • Lenexa, Kansas 66215
(913) 492-5158 • Fax: (913) 492-8400
WWW.SCHLAGELASSOCIATES.COM
Missouri State Certificates of Authority
#E2002003600-F #LAC2001005237 #LS2002008659-F

PREPARED BY:



SCHLAGEL & ASSOCIATES, P.A.

RETREAT AT BAILEY FARMS, SECOND PLAT
STREET, STORMWATER, AND MASTER
DRAINAGE PLAN
SE BAILEY FARMS PKWY & SE ARBORETUM DR
LEE'S SUMMIT, MO


REVISION DATE	DESCRIPTION	CITY COMMENTS
07/15/2025	1	
	2	
	3	
	4	
	5	
	6	
	7	
	8	
	9	
	10	

DRAWN BY:	NCA
CHECKED BY:	JLL
DATE PREPARED:	06/04/2025
PROJ. NUMBER:	25-540

GENERAL
LAYOUT

SHEET

2

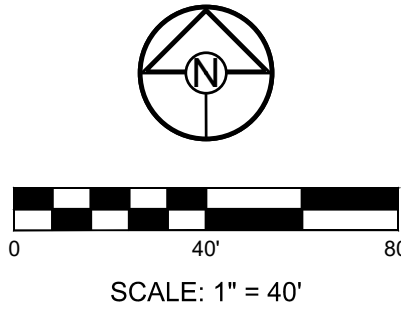

MISSOURI STATE PLANE COORDINATE SYSTEM
(NAD) 1983, MISSOURI, WEST ZONE

ELEV. = 1046.25

THE CONTRACTOR IS RESPONSIBLE FOR VERIFYING ALL
EXISTING UTILITY LOCATIONS PRIOR TO EXCAVATION.

EL:000.00	DENOTES FINISHED GRADE ELEVATION
EL:000.00 (EX.)	DENOTES EXISTING GRADE ELEVATION
—1023—	DENOTES PROPOSED MAJOR CONTOUR
—1023—	DENOTES PROPOSED MINOR CONTOUR
—1023—	DENOTES EXISTING MAJOR CONTOUR
—1023—	DENOTES EXISTING MINOR CONTOUR

LOT TYPE TABLE		
LOT NUMBER	BASEMENT TYPE	MBOE
135	STANDARD	N/A
136	STANDARD	N/A
137	STANDARD	N/A
138	STANDARD	N/A
139	STANDARD	N/A
140	STANDARD	N/A
141	STANDARD	N/A
142	STANDARD	N/A
143	STANDARD	N/A
144	STANDARD	N/A
149	STANDARD	N/A
150	STANDARD	N/A
151	STANDARD	N/A
152	STANDARD	N/A
153	STANDARD	N/A
154	STANDARD	N/A
155	STANDARD	N/A
156	STANDARD	N/A
157	STANDARD	N/A
158	STANDARD	N/A
159	STANDARD	N/A
160	STANDARD	N/A
161	STANDARD	N/A
162	STANDARD	N/A
163	STANDARD	N/A
164	STANDARD	N/A
165	DAYLIGHT	N/A
166	DAYLIGHT	N/A
167	DAYLIGHT	N/A
168	DAYLIGHT	N/A
169	DAYLIGHT	N/A
170	STANDARD	N/A
171	STANDARD	N/A
172	STANDARD	N/A
173	STANDARD	N/A
174	STANDARD	N/A
175	STANDARD	N/A
176	STANDARD	N/A

SCHLAGEL & ASSOCIATES, P.A.


RETREAT AT BAILEY FARMS, SECOND PLAT
STREET, STORMWATER, AND MASTER
DRAINAGE PLAN

SE BAILEY FARMS PKWY & SE ARBORETUM DR
LEE'S SUMMIT, MO

REVISION	DATE	DESCRIPTION
1	07/15/2025	CITY COMMENTS
2		
3		
4		
5		
6		
7		
8		
9		

SHEET

3

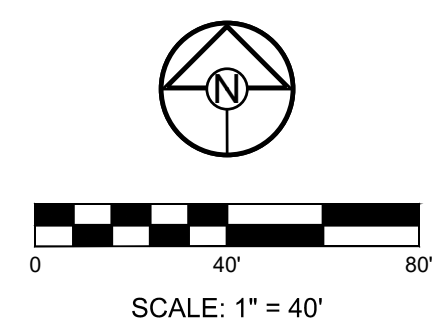

MISSOURI STATE PLANE COORDINATE SYSTEM
(NAD) 1983, MISSOURI, WEST ZONE

ELEV. = 1046.25

THE CONTRACTOR IS RESPONSIBLE FOR VERIFYING ALL
EXISTING UTILITY LOCATIONS PRIOR TO EXCAVATION.

 RESIDENTIAL LOCAL



7/14/2025
JAMES L.
LONG
NUMBER
PE-2014010495
PROFESSIONAL ENGINEER


SE BAILEY FARMS PKWY & SE ARBORETUM DRIVE
LEE'S SUMMIT, MO

	CITY COMMENTS	
NCA	07/15/2025	A
CHECKED BY:		A
JLL		A
DATE PREPARED:		A
08/04/2025		B
PROJ. NUMBER:		A
"RE-OWN"		A

SHEET

4

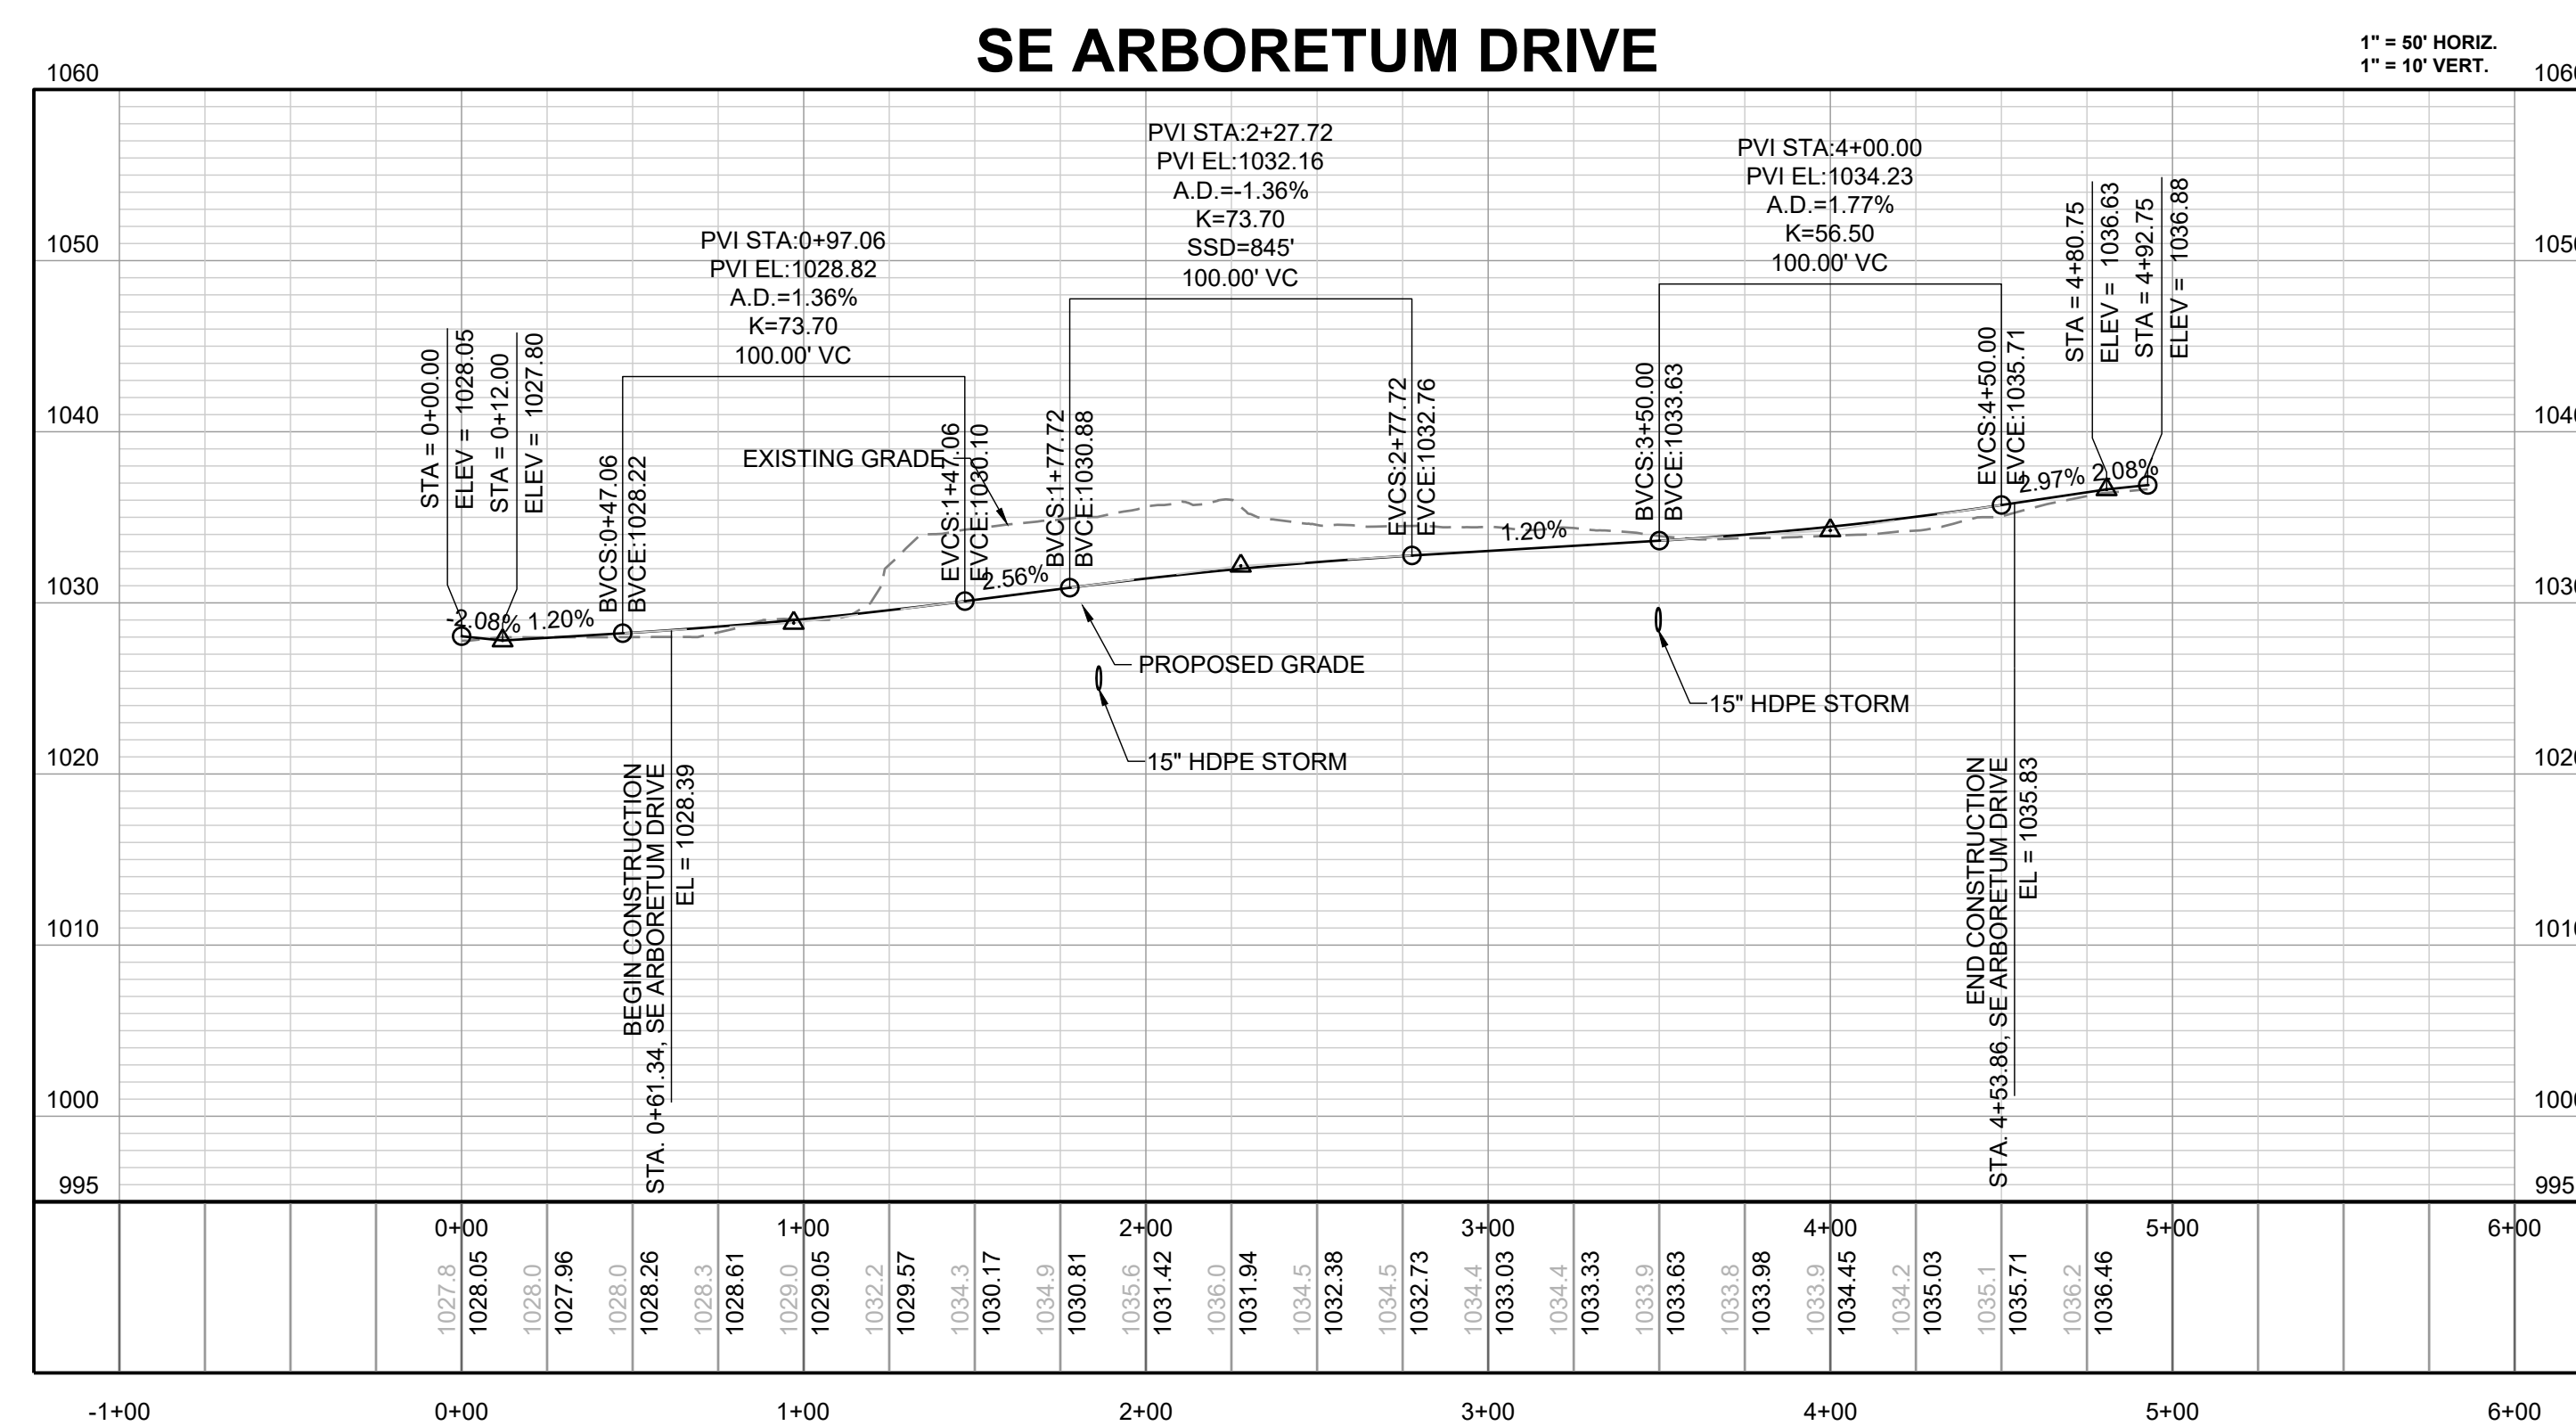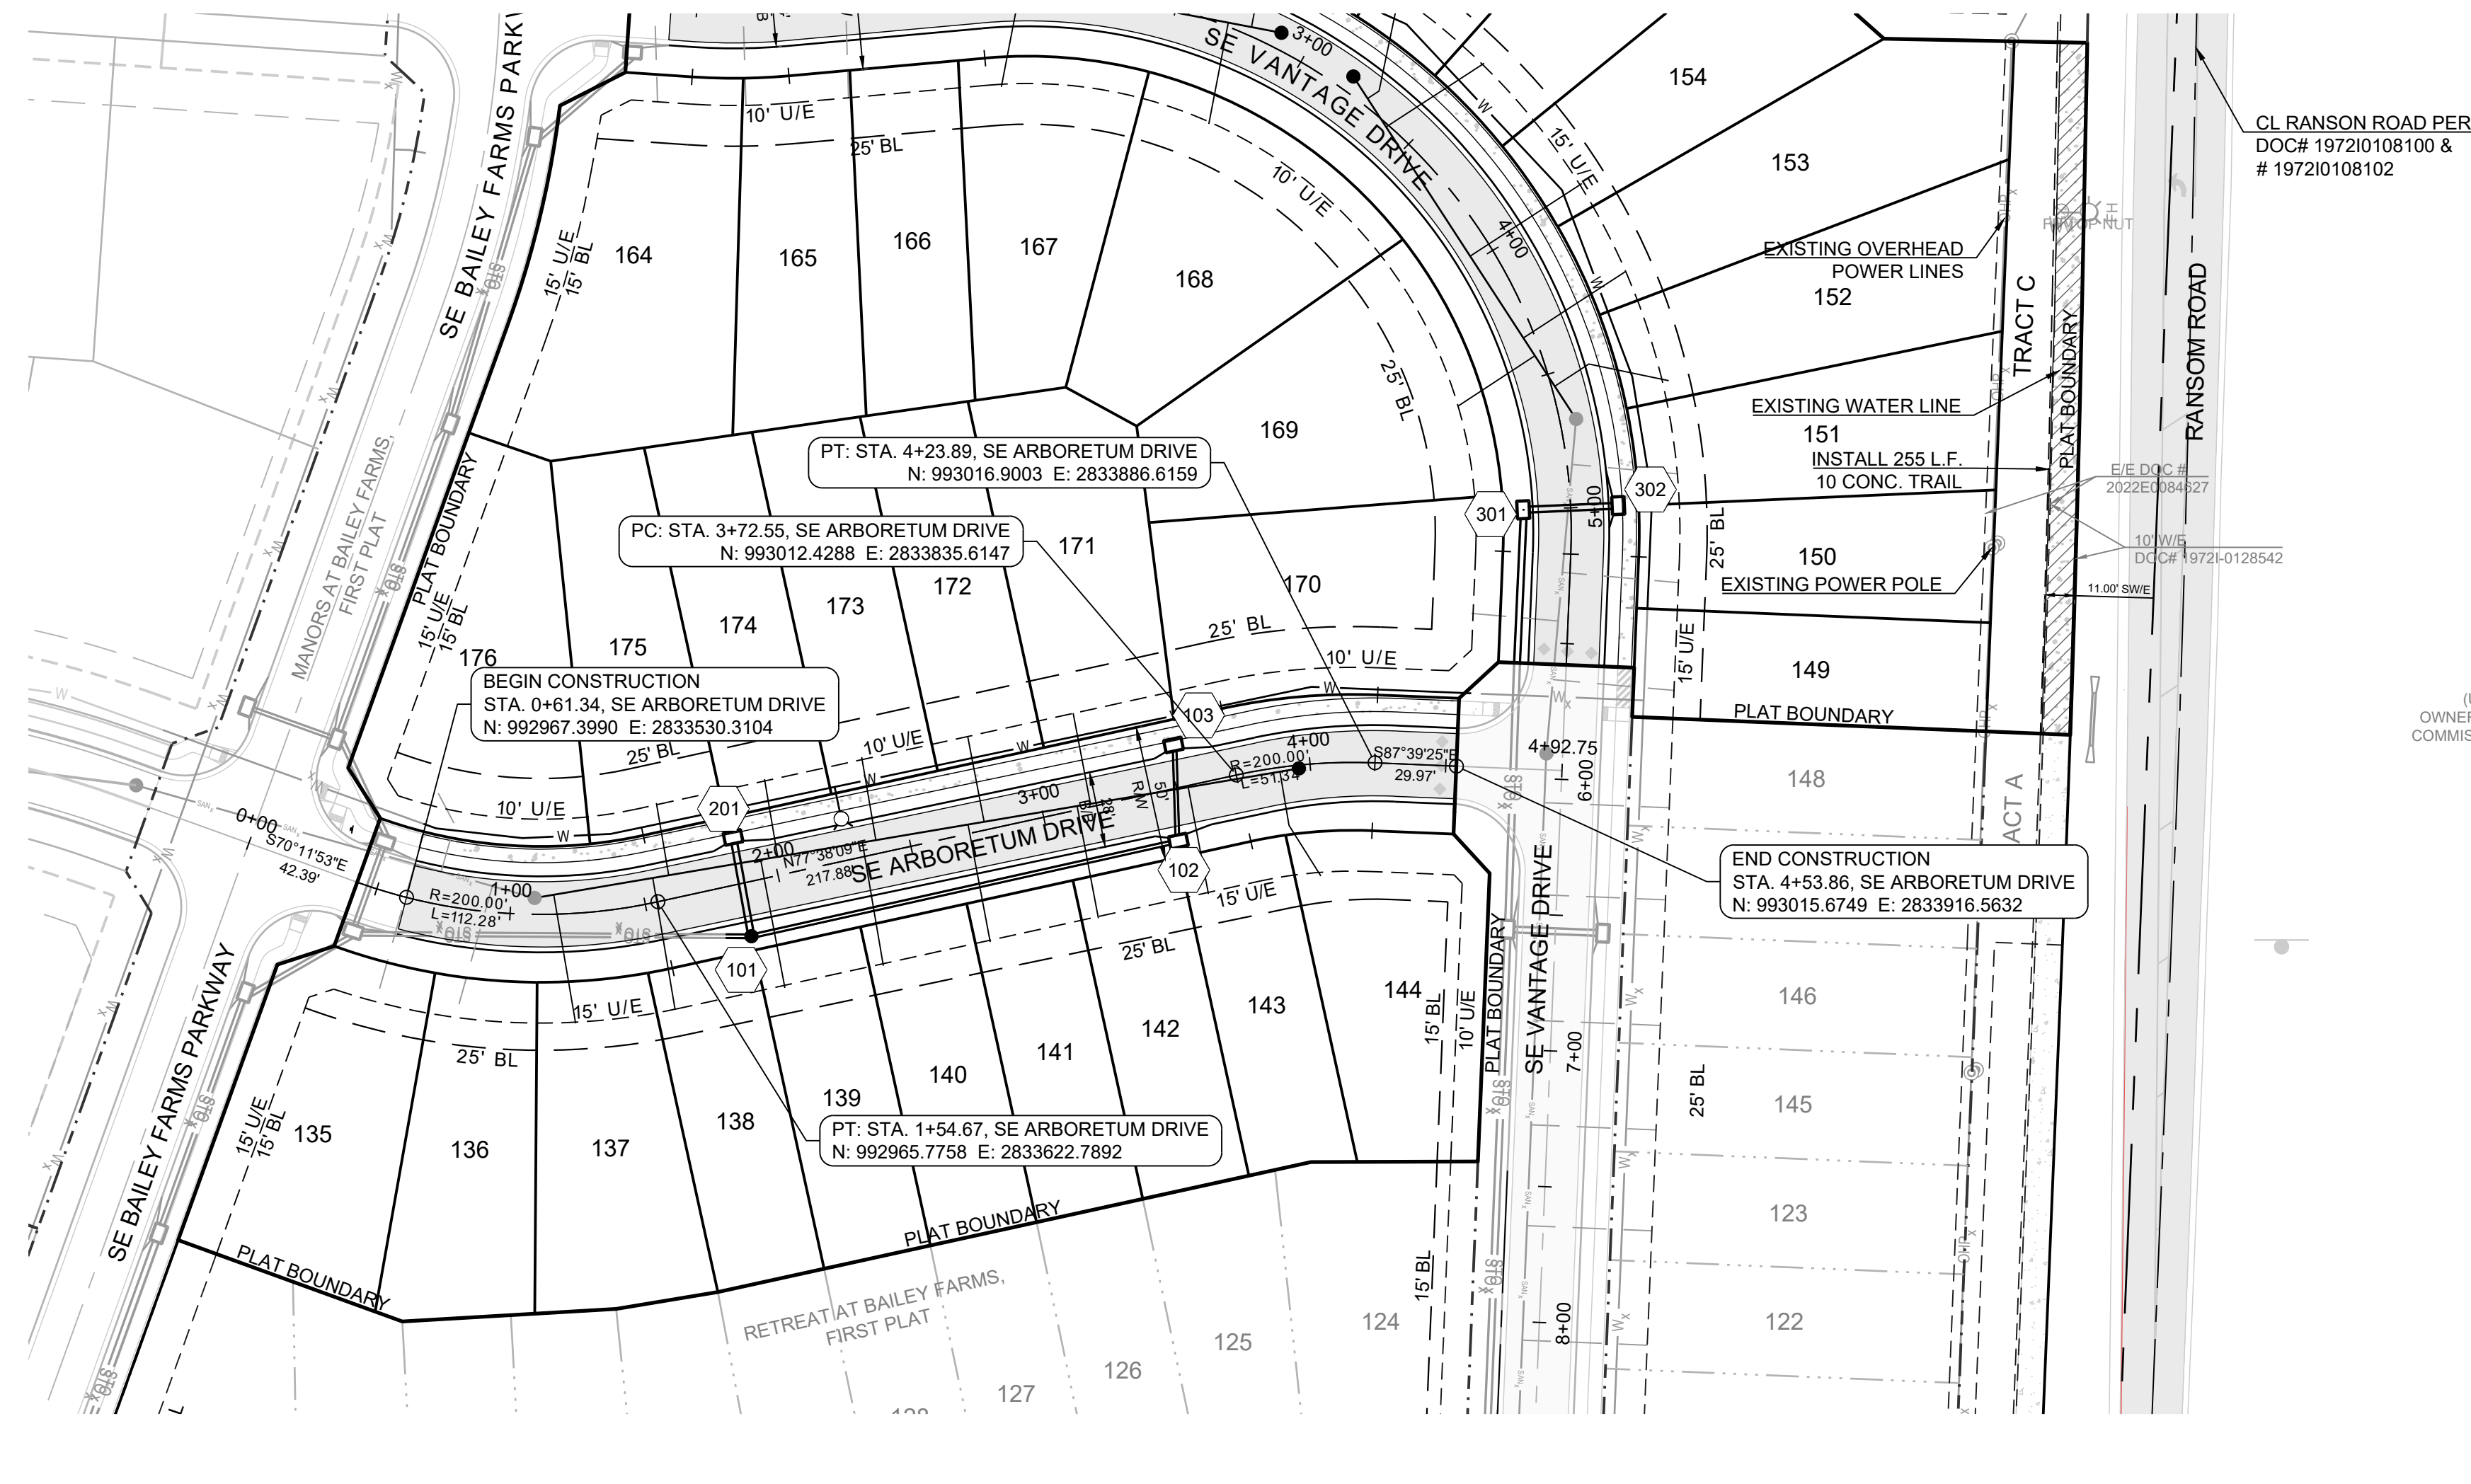

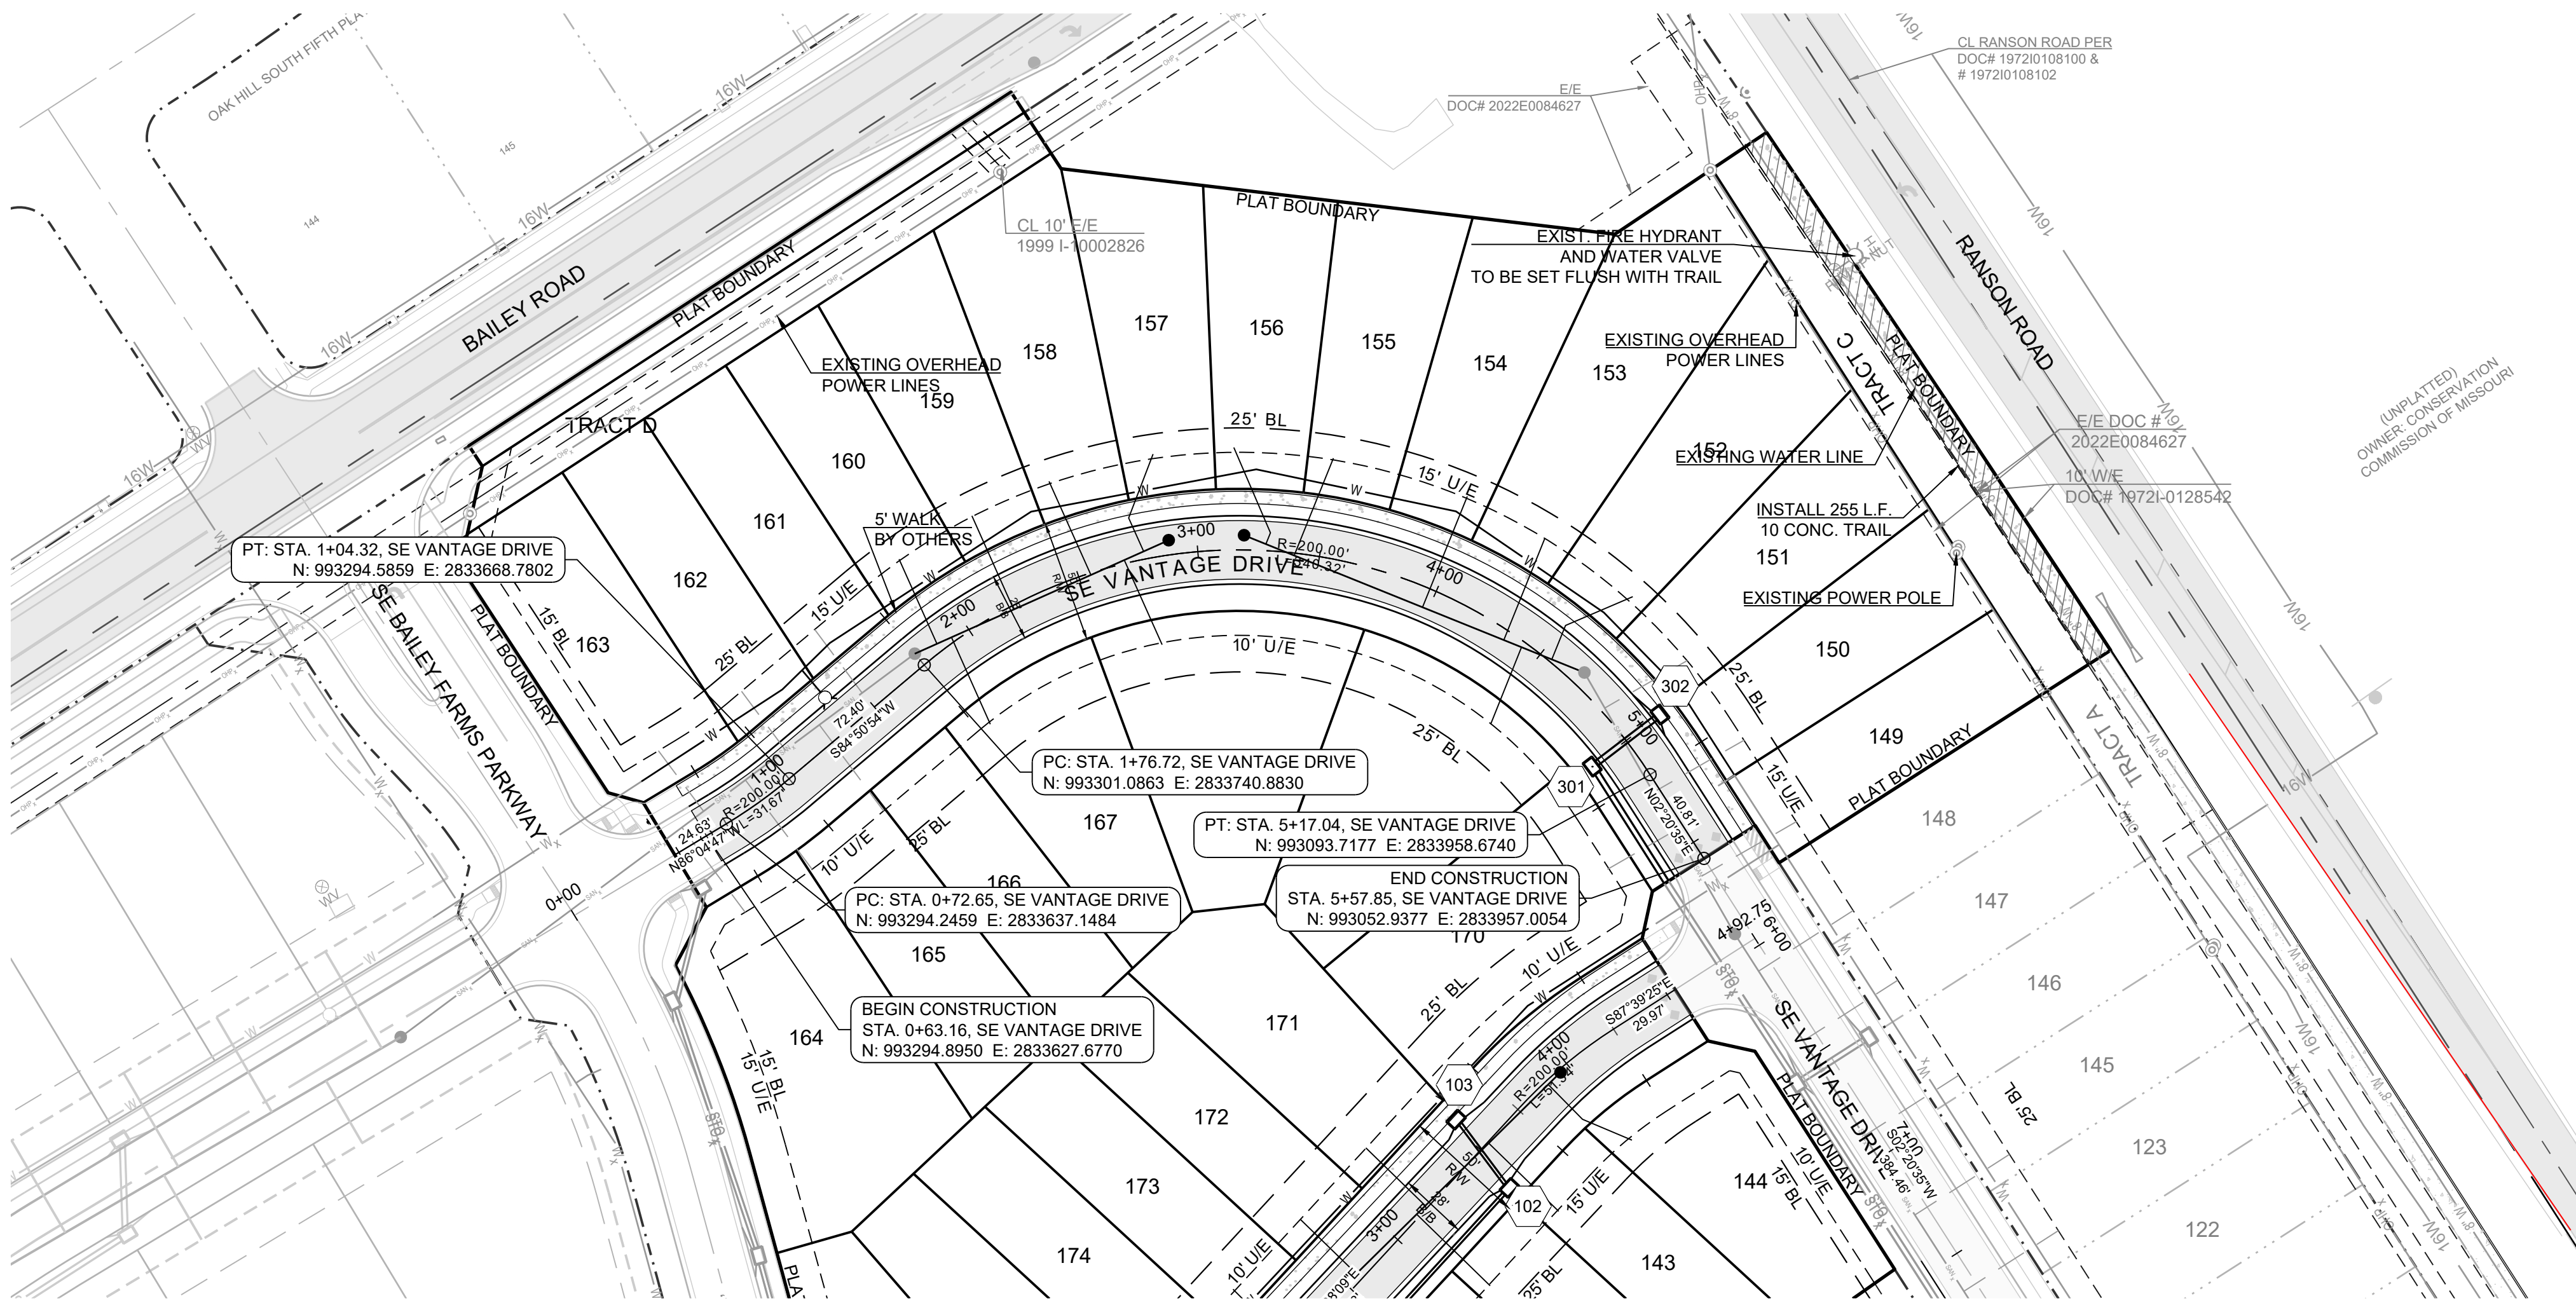

BASIS OF BEARINGS:

MISSOURI STATE PLANE COORDINATE SYSTEM
(NAD) 1983, MISSOURI, WEST ZONE

**MISSOURI GEOGRAPHIC REFERENCE SYSTEM
BENCHMARK:**

BM JA-45, IS A KC METRO ALUMINUM GRS DISK SET IN CONCRETE AND ABOUT 3 INCHES BELOW THE PAVEMENT ON THE SHOULDER OF SE RANSON ROAD. IT IS STAMPED JA45, 1987.

ELEV. = 1046.25

NOTES:


ALL CONSTRUCTION ON THIS PROJECT SHALL CONFORM TO THE CITY OF LEES SUMMIT TECHNICAL SPECIFICATIONS.

THE CONTRACTOR IS RESPONSIBLE FOR VERIFYING ALL EXISTING UTILITY LOCATIONS PRIOR TO EXCAVATION.

STREET LEGEND:

RESIDENTIAL LOCAL

SE VANTAGE DRIVE

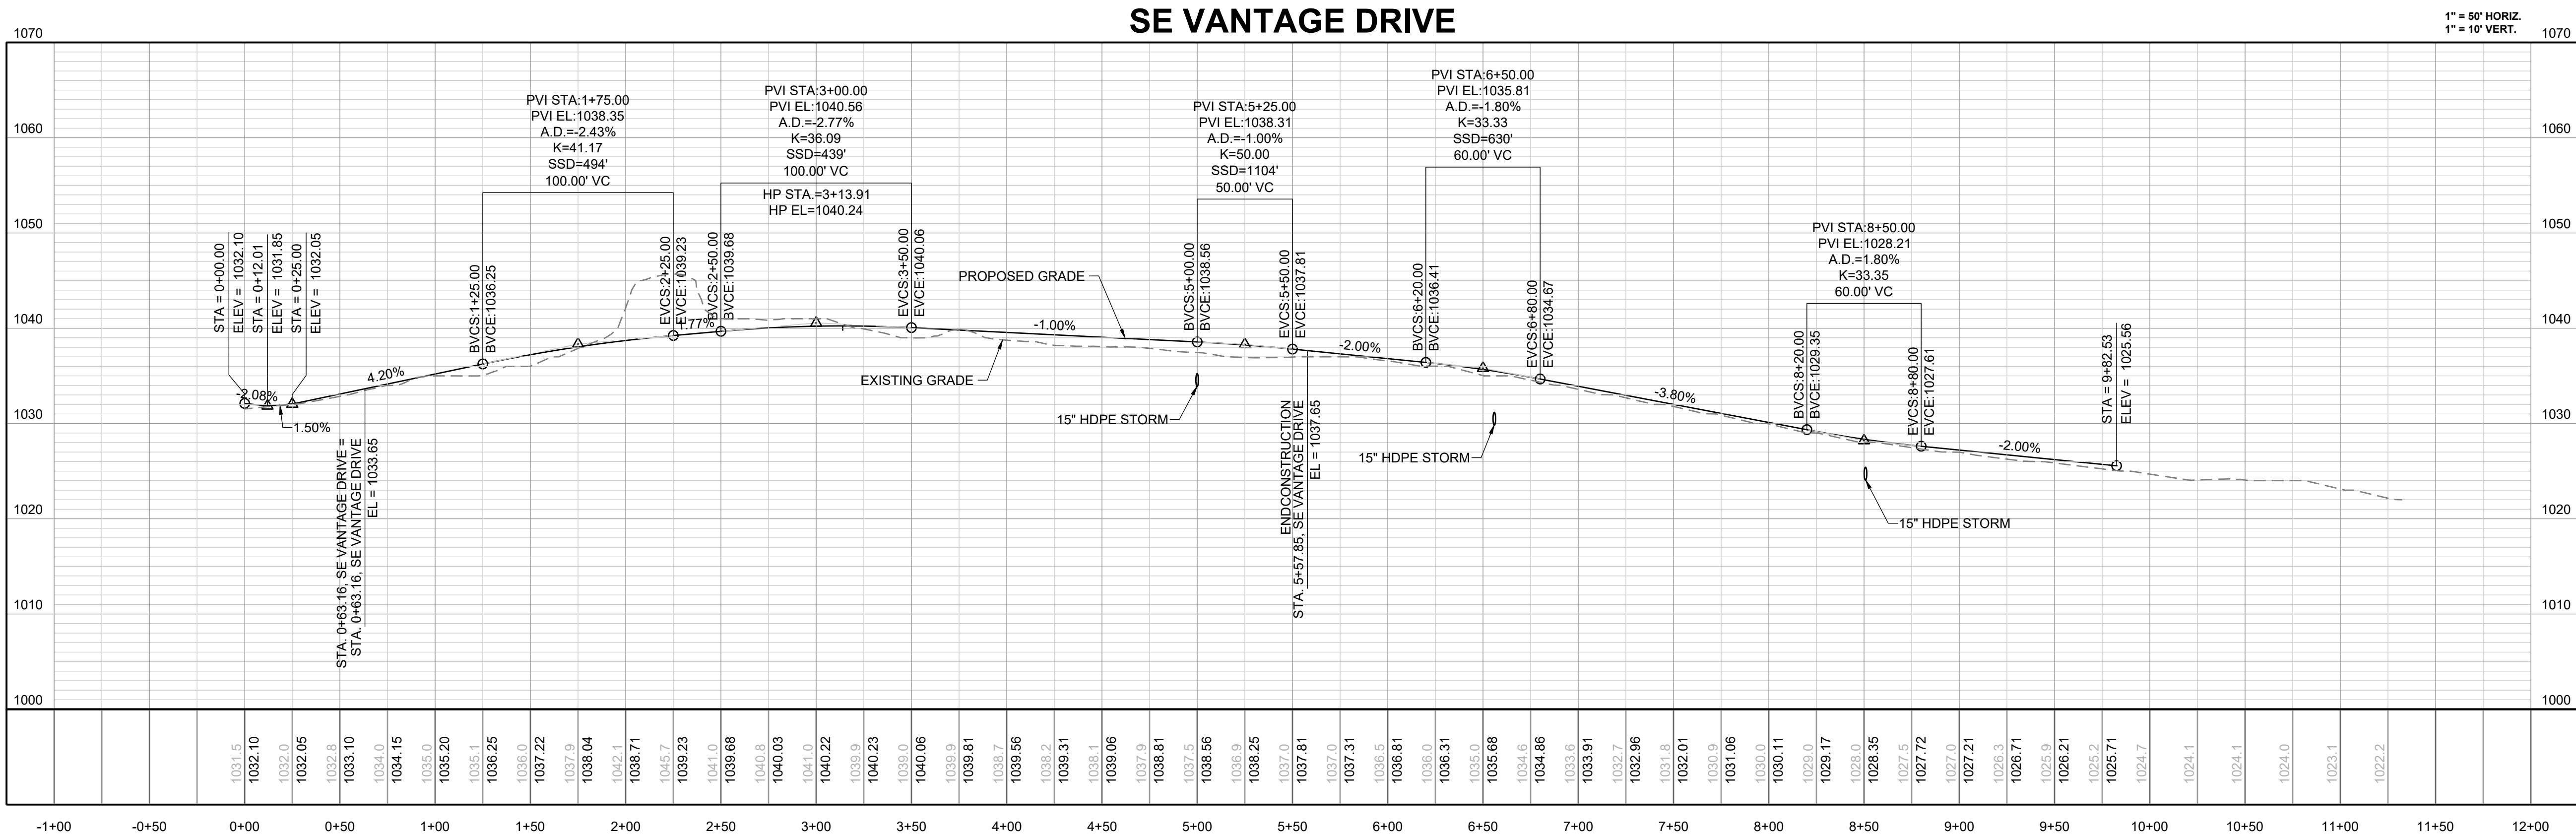

RETREAT AT BAILEY FARMS, SECOND PLAT
STREET, STORMWATER, AND MASTER
DRAINAGE PLAN
SE BAILEY FARMS PKWY & SE ARBORETUM DR
LEE'S SUMMIT, MO

REVISION DATE	DESCRIPTION	CITY COMMENTS
07/15/2025	1	
	2	
	3	
	4	
	5	
	6	
	7	
	8	
	9	
	10	

SE VANTAGE
POINT DRIVE
PLAN & PROFILE

SHEET

5

SCHLAGEL
ENGINEERS PLANNERS SURVEYORS LANDSCAPE ARCHITECTS
14920 West 107th Street • Lenexa, Kansas 66215
(913) 492-5158 • Fax: (913) 492-8400
WWW.SCHLAGELASSOCIATES.COM
Missouri State Certificates of Authority
#E2002003600-F #LAC2001005237 #LS2002008659-F

PREPARED BY:



SCHLAGEL & ASSOCIATES, P.A.



BASIS OF BEARINGS:

MISSOURI STATE PLANE COORDINATE SYSTEM
(NAD) 1983, MISSOURI, WEST ZONE

**MISSOURI GEOGRAPHIC REFERENCE SYSTEM
BENCHMARK:**

BM JA-45, IS A KC METRO ALUMINUM GRS DISK SET IN CONCRETE AND ABOUT 3 INCHES BELOW THE PAVEMENT ON THE SHOULDER OF SE RANSOM ROAD. IT IS STAMPED JA45, 1987.

ELEV. = 1046.25

NOTES:

ALL CONSTRUCTION ON THIS PROJECT SHALL CONFORM TO THE CITY OF LEES SUMMIT TECHNICAL SPECIFICATIONS.

THE CONTRACTOR IS RESPONSIBLE FOR VERIFYING ALL EXISTING UTILITY LOCATIONS PRIOR TO EXCAVATION.

SCHLAGEL
ENGINEERS PLANNERS SURVEYORS LANDSCAPE ARCHITECTS
14920 West 107th Street • Lenexa, Kansas 66215
(913) 492-5158 • Fax: (913) 492-8400
WWW.SCHLAGELASSOCIATES.COM
Missouri State Certificates of Authority
#E2002003600-F #LAC2001005237 #LS2002008659-F

PREPARED BY:



SCHLAGEL & ASSOCIATES, P.A.

RETREAT AT BAILEY FARMS, SECOND PLAT
STREET, STORMWATER, AND MASTER
DRAINAGE PLAN
SE BAILEY FARMS PKWY & SE ARBORETUM DR
LEE'S SUMMIT, MO


REVISION DATE	DESCRIPTION	CITY COMMENTS
07/15/2025	1	
	2	
	3	
	4	
	5	
	6	
	7	
	8	

DRAWN BY:	NCA
CHECKED BY:	JLL
DATE PREPARED:	06/04/2025
PROJ. NUMBER:	25-540

MASTER
DRAINAGE
PLAN-DRAINAGE
MAP

SHEET

6

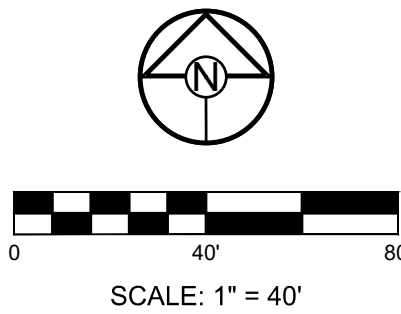

Design Storm: "K" Value: "F" Factor:		10 1.00 1.00																														
Runoff Calculations															Pipe Properties																	
Inlet #	Area (acres)	"C" Value	Cumul. Area (acres)	Cumul. Cx	To	Intensity	Runoff To Inlet	Cumul. Runoff	Pipe Cap.	Pipe Vel.	Up Piped Inlet 1	Up Piped Inlet 2	Up Area (acres)	Up Cx	Up Inlet	Down Inlet	Pipe Type	"n" Value	Pipe Size	Length	Slope %	Drop In Inlet	FL Up	FL Down	Inlet Top							
LINE 100																																
101	0.00	0.66	1.22	0.81	5.4	7.22	0.00	5.81	8.07	6.58	201		0.71	0.47	101	EX	PEP	0.012	15	9.45	1.33	0.50		DS TAILWATER @	STR #EX							
102	0.12	0.66	0.51	0.34	5.1	7.32	0.58	2.46	9.90	8.06			0.00	0.00	102	101	PEP	0.012	15	160.98	2.00	0.50	1023.98	1023.85	1030.06							
103	0.39	0.66	0.39	0.26	5.0	7.35	1.89	1.89	7.00	5.70			0.00	0.00	103	102	PEP	0.012	15	35.43	1.00	N/A	1028.55	1028.20	1032.74							
LINE 200																																
201	0.71	0.66	0.71	0.47	5.0	7.35	3.45	3.45	11.06	9.02			0.00	0.00	201	101	PEP	0.012	15		Drop in Inlet 101	0.50										
																				37.01	2.50	N/A	1025.40	1024.48	1029.96							
LINE 300																																
301	0.13	0.66	1.00	0.66	5.1	7.32	0.63	4.83	7.67	6.25			0.00	0.00	301	EX	PEP	0.012	15	56.38	1.20	N/A	1029.76	1029.08	1038.88							
302	0.87	0.66	0.87	0.57	5.0	7.35	4.22	4.22	7.00	5.70			0.00	0.00	302	301	PEP	0.012	15	35.00	1.00	4.00	1034.11	1033.76	1038.88							
DS TAILWATER @ STR #EX																																

Design Storm:	100																										
"K" Value:	1.25																										
"F" Factor:	1.00																										
Runoff Calculations														Pipe Properties													
Inlet #	Area (acres)	"C" Value	Cumul. Area (acres)	Cumul. Cx1	To	Intensity	Runoff To Inlet	Cumul. Runoff	Pipe Cap.	Pipe Vel.	Up Piped Inlet 1	Up Piped Inlet 2	Up Area (acres)	Up Cx4	Up Inlet	Down Inlet	Pipe Type	"n" Value	Pipe Size	Length	Slope %	Drop In Inlet	FL Up	FL Down	Inlet Top	HGL Elev.	
LINE 100																											
101	0.00	0.66	1.22	0.81	5.4	10.14	0.00				201		0.71	0.47	101	EX	PEP	0.012	15	9.45	1.33	0.50		DS TAILWATER @ STR #EX		FREE	
102	0.12	0.66	0.51	0.34	5.1	10.28	1.02	4.33	9.90	8.06			0.00	0.00	102	101	PEP	0.012	15	160.98	2.00	0.50	1023.98	1023.85	1030.06	1025.82	
103	0.39	0.66	0.39	0.26	5.0	10.32	3.32	3.32	7.00	5.70			0.00	0.00	103	102	PEP	0.012	15	35.43	1.00	N/A	1028.55	1024.48	1032.74	1028.73	
																							1028.20	1032.84	1029.44		
LINE 200																											
201	0.71	0.66	0.71	0.47	5.0	10.32	6.05	6.05	11.06	9.02			0.00	0.00	201	101	PEP	0.012	15	Drop in Inlet 101		0.50					
																						N/A	1025.40	1024.48	1029.96	1026.65	
LINE 300																											
301	0.13	0.66	1.00	0.66	5.1	10.28	1.10	8.48	7.67	6.25			0.00	0.00	301	EX	PEP	0.012	15	56.38	1.20	4.00	1029.76	1029.08	1038.88	1031.43	
302	0.87	0.66	0.87	0.57	5.0	10.32	7.41	7.41	7.00	5.70			0.00	0.00	302	301	PEP	0.012	15	35.00	1.00	N/A	1034.11	1033.76	1038.88	1035.53	

SCHLAGEL
ENGINEERS PLANNERS SURVIVORS LANDSCAPE ARCHITECTS
14924 West 107th Street • Lenexa, Kansas 66215
(913) 492-5152 • Fax: (913) 492-8400
WWW.SCHLAGELASSOCIATES.COM
Missouri State Certificates of Authority
#E2002003807-PL #L20020109257 #LS2002008939-F

RETREAT AT BAILEY FARMS, SECOND PLAT
STREET, STORMWATER, AND MASTER
DRAINAGE PLAN

SE BAILEY FARMS PKWY & SE ARBORETUM D
LEE'S SUMMIT, MO

MASTER DRAINAGE PLAN-DRAINAGE CALCS

BASIS OF BEARINGS:

MISSOURI STATE PLANE COORDINATE SYSTEM
(NAD) 1983, MISSOURI, WEST ZONE

**MISSOURI GEOGRAPHIC REFERENCE SYSTEM
BENCHMARK:**

BM JA-45, IS A KC METRO ALUMINUM GRS DISK SET IN CONCRETE AND ABOUT 3 INCHES BELOW THE PAVEMENT ON THE SHOULDER OF SE RANSON ROAD. IT IS STAMPED JA45, 1987.

ELEV. = 1046.25

NOTES:

ALL CONSTRUCTION ON THIS PROJECT SHALL CONFORM TO THE CITY OF LEES SUMMIT TECHNICAL SPECIFICATIONS.

THE CONTRACTOR IS RESPONSIBLE FOR VERIFYING ALL EXISTING UTILITY LOCATIONS PRIOR TO EXCAVATION.

Storm Sewer Construction Notes	
Structure	Notes
101	STA 1+46.51, LINE 100 INSTALL STANDARD 4' DIA ECCENTRIC MANHOLE N 992953.0666 E 2833657.2129
102	STA 3+07.49, LINE 100 INSTALL 6 X 4 CURB INLET N 992988.1041 E 2833814.3303
103	STA 3+42.92, LINE 100 INSTALL 6 X 4 CURB INLET N 993023.4873 E 2833812.5206
201	STA 0+37.01, LINE 200 INSTALL 6 X 4 CURB INLET N 992989.4618 E 2833650.4709
301	STA 1+54.45, LINE 300 INSTALL 6 X 4 CURB INLET N 993110.0094 E 2833941.1607
302	STA 1+89.45, LINE 300 INSTALL 6 X 4 CURB INLET N 993111.5637 E 2833976.1262

NOTE:

FLOWABLE FILL REQUIRED PER CITY SPECIFICATIONS AT ALL STORM STRUCTURES.

PREPARED BY:



SCHLAGEL & ASSOCIATES, P.A.

RETREAT AT BAILEY FARMS, SECOND PLAT
STREET, STORMWATER, AND MASTER
DRAINAGE PLAN
SE BAILEY FARMS PKWY & SE ARBORETUM DR
LEE'S SUMMIT, MO

REVISION DATE	DESCRIPTION	CITY COMMENTS
07/15/2025	1	
	2	
	3	
	4	
	5	
	6	
	7	
	8	

DRAWN BY:	NCA
CHECKED BY:	JLL
DATE PREPARED:	06/04/2025
PROJ. NUMBER:	25-540

STORM PLAN

SHEET

8


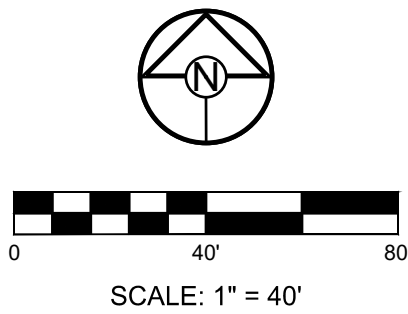


TABLE LS-2: MINIMUM ASPHALT PAVEMENT THICKNESSES						
Street Classification	Pavement Option	AC Surface (in.)	AC Base (in.)	Aggregate Base (in.)	Chemical Subgrade Stabilization (in.)	Geogrid / Geotextile ⁽¹⁾
Residential Local/Access	A	2	4	6	8	--
	B	2	4	6	--	Geogrid / Geotextile
Residential Collector	A	2	5.5	6	9	--
	B	2	5.5	7.5	--	Geogrid / Geotextile
Commercial/Industrial Local	A	2	7.5	6	9	--
	B	2	7.5	6	--	Geogrid / Geotextile
Commercial/Industrial Collector	A	2	8	6	9	--
	B	2	8	7	--	Geogrid / Geotextile

Notes:
(1) Geogrid shall be polypropylene material and Geotextile shall be woven, polypropylene as shown in the City's Approved Products List

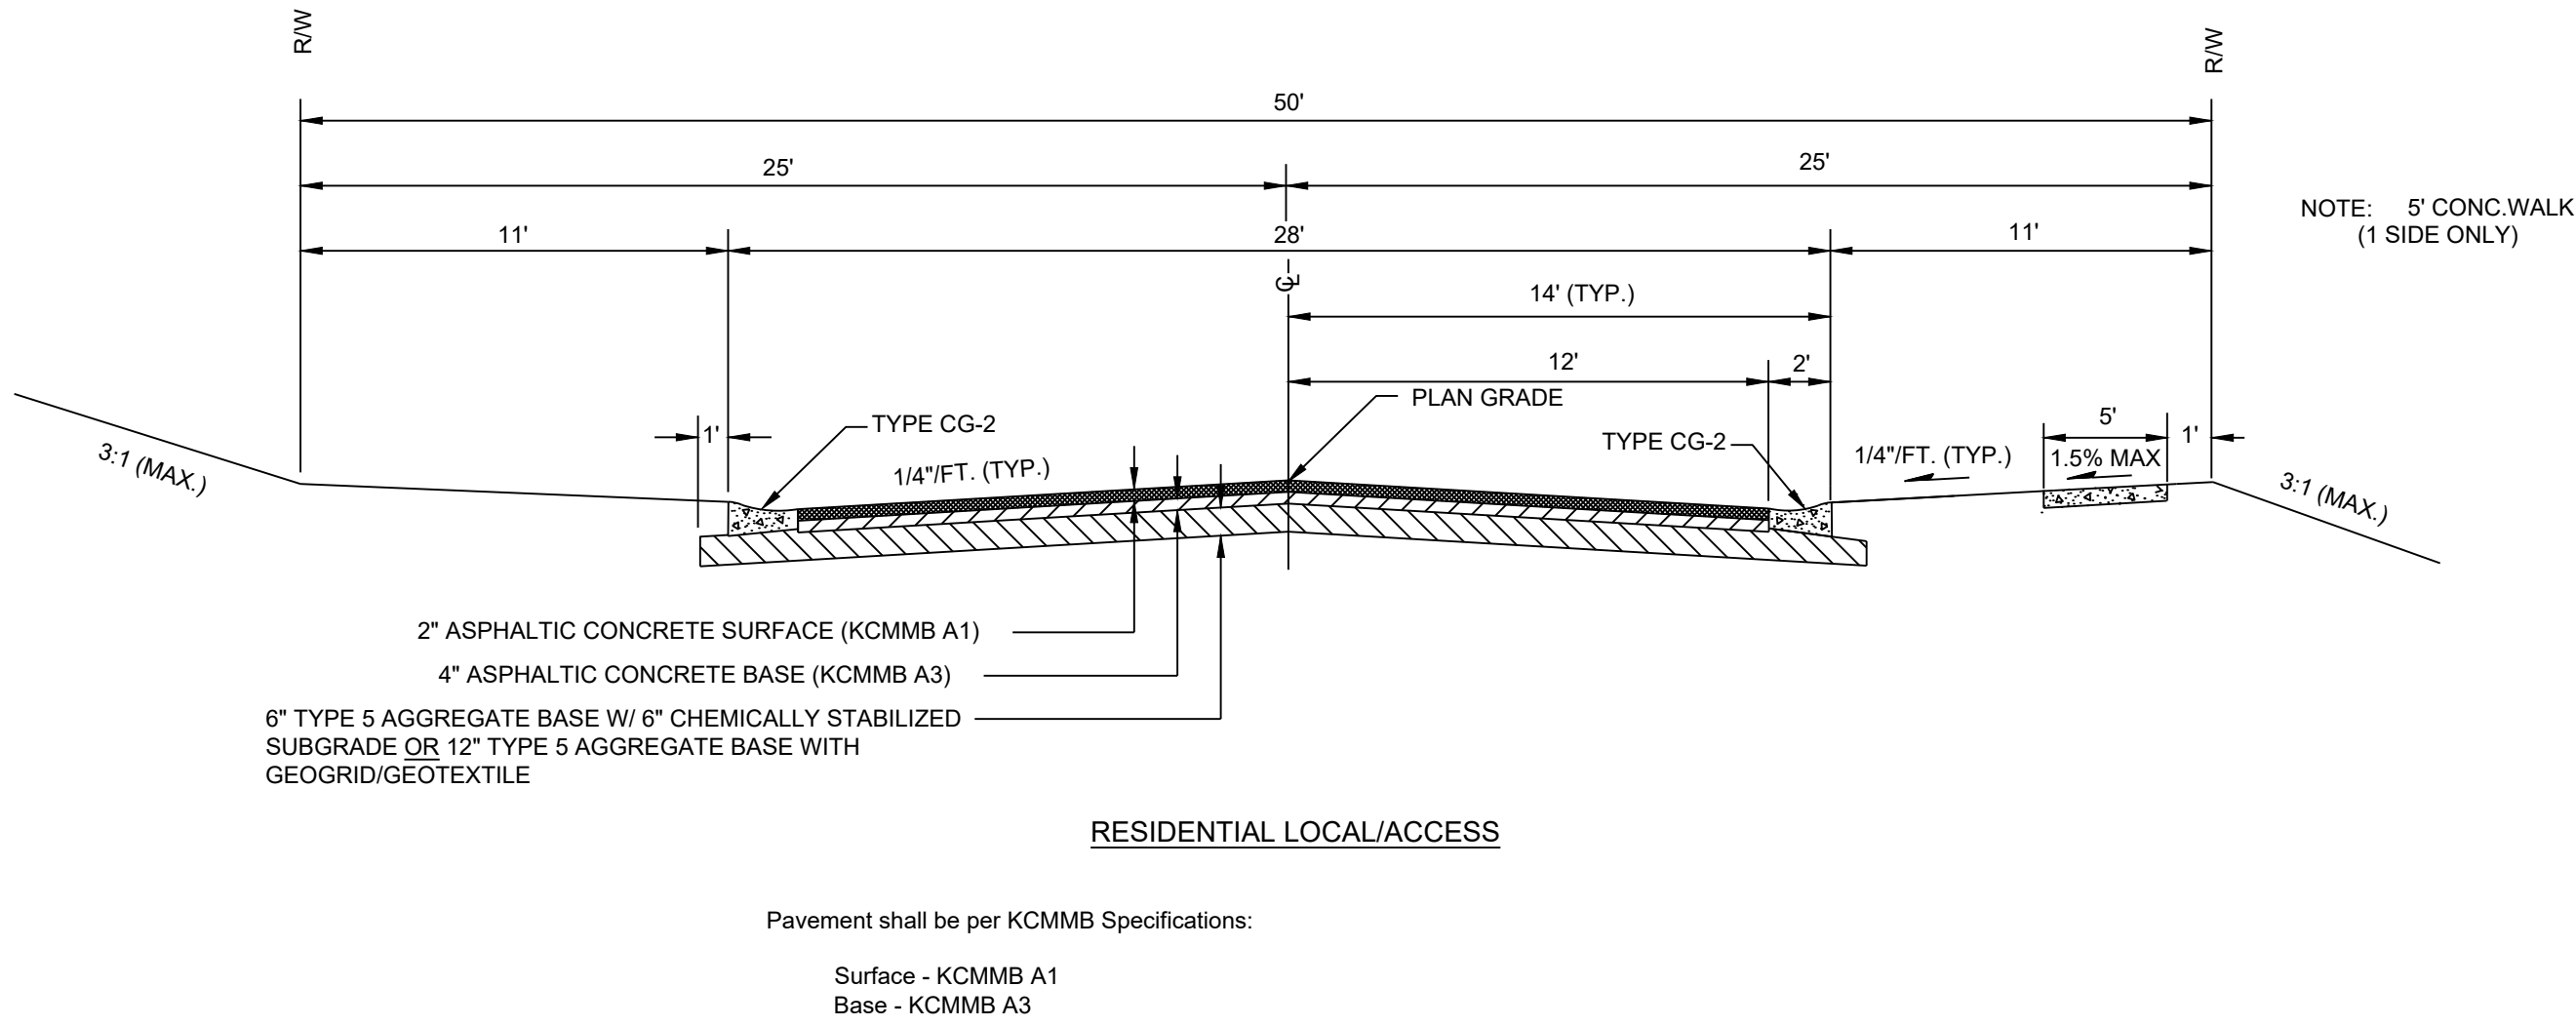

LS5200

15

September 2023

SCHLAGEL

ENGINEERS

PLANNERS SURVEYORS LANDSCAPE ARCHITECTS

14920 West 107th Street • Lenexa, Kansas 66215
(913) 492-5158 • Fax: (913) 492-8400
WWW.SCHLAGELASSOCIATES.COM
Missouri State Certificates of Authority
#E2002003600-F #LAC2001005237 #LS2002008659-F

PREPARED BY:

STATE OF MISSOURI

7/14/2025

JAMES L. LONG

PROFESSIONAL ENGINEER

NUMBER BE-2014010495

SCHLAGEL & ASSOCIATES, P.A.



RETREAT AT BAILEY FARMS, SECOND PLAT
STREET, STORMWATER, AND MASTER
DRAINAGE PLAN
SE BAILEY FARMS PKWY & SE ARBORETUM DR
LEE'S SUMMIT, MO

REVISION DATE	DESCRIPTION
1. 07/15/2025	CITY COMMENTS
2.	
3.	
STREET DETAILS

SHEET

10

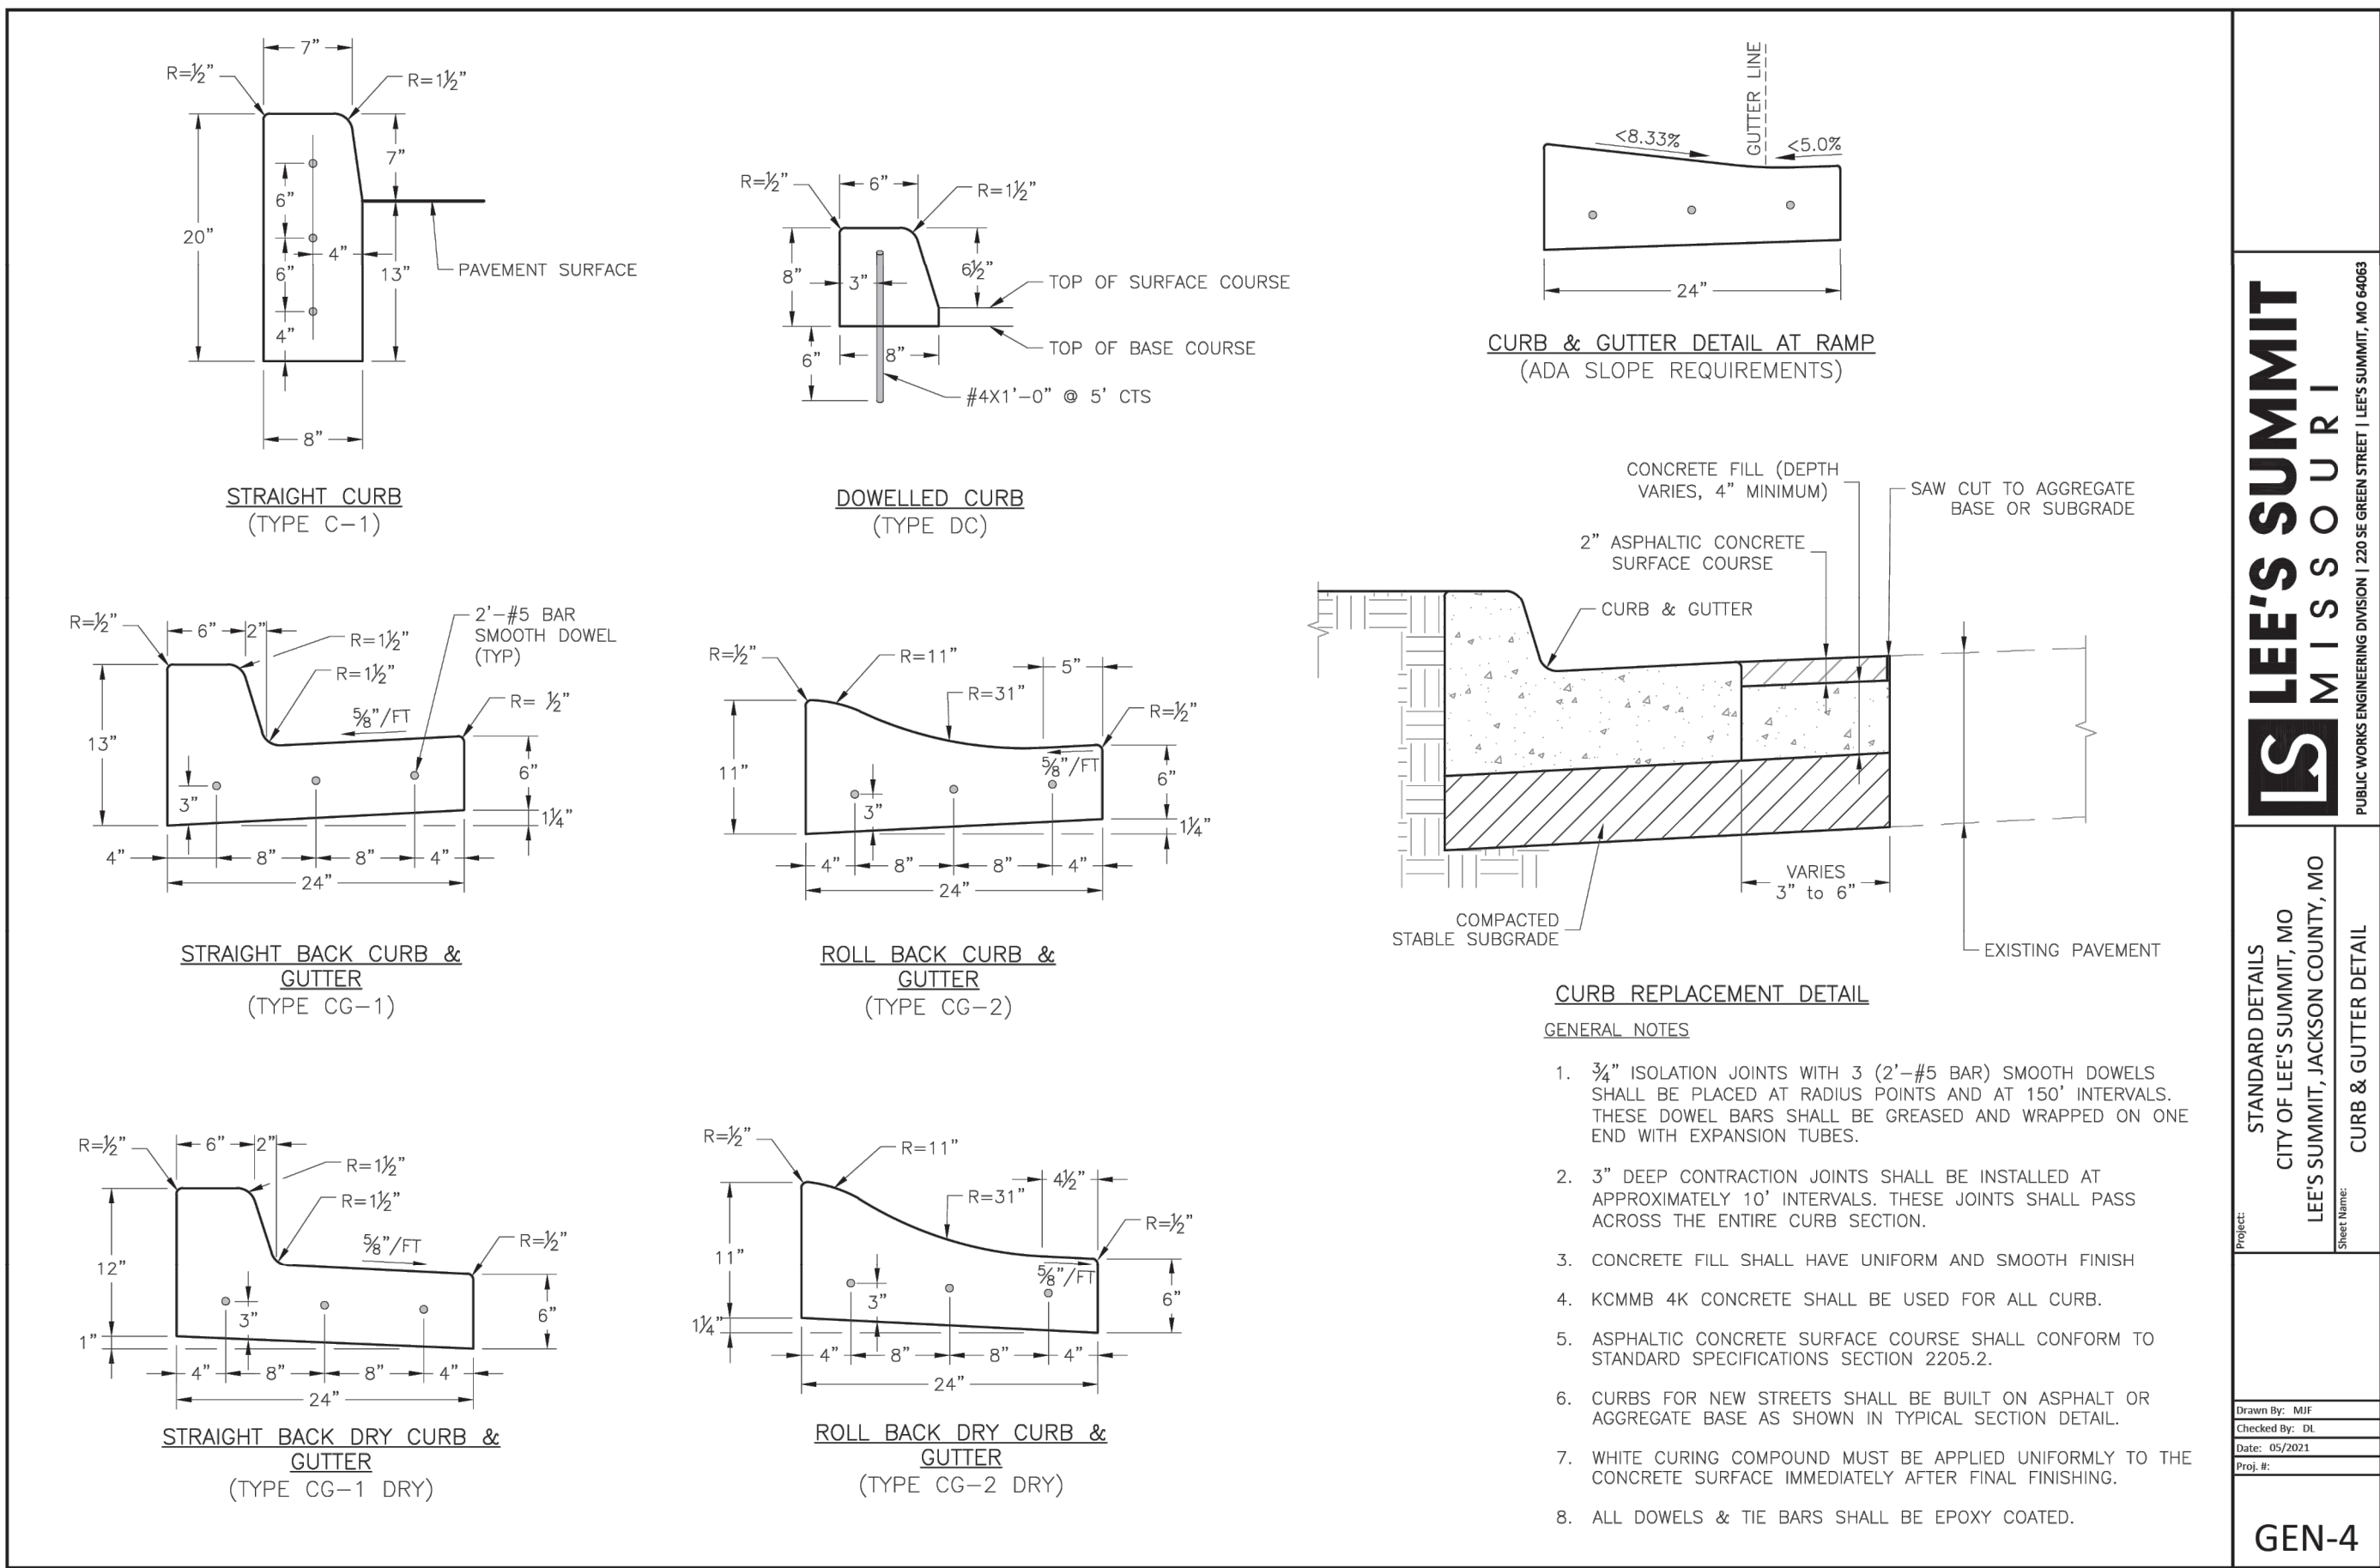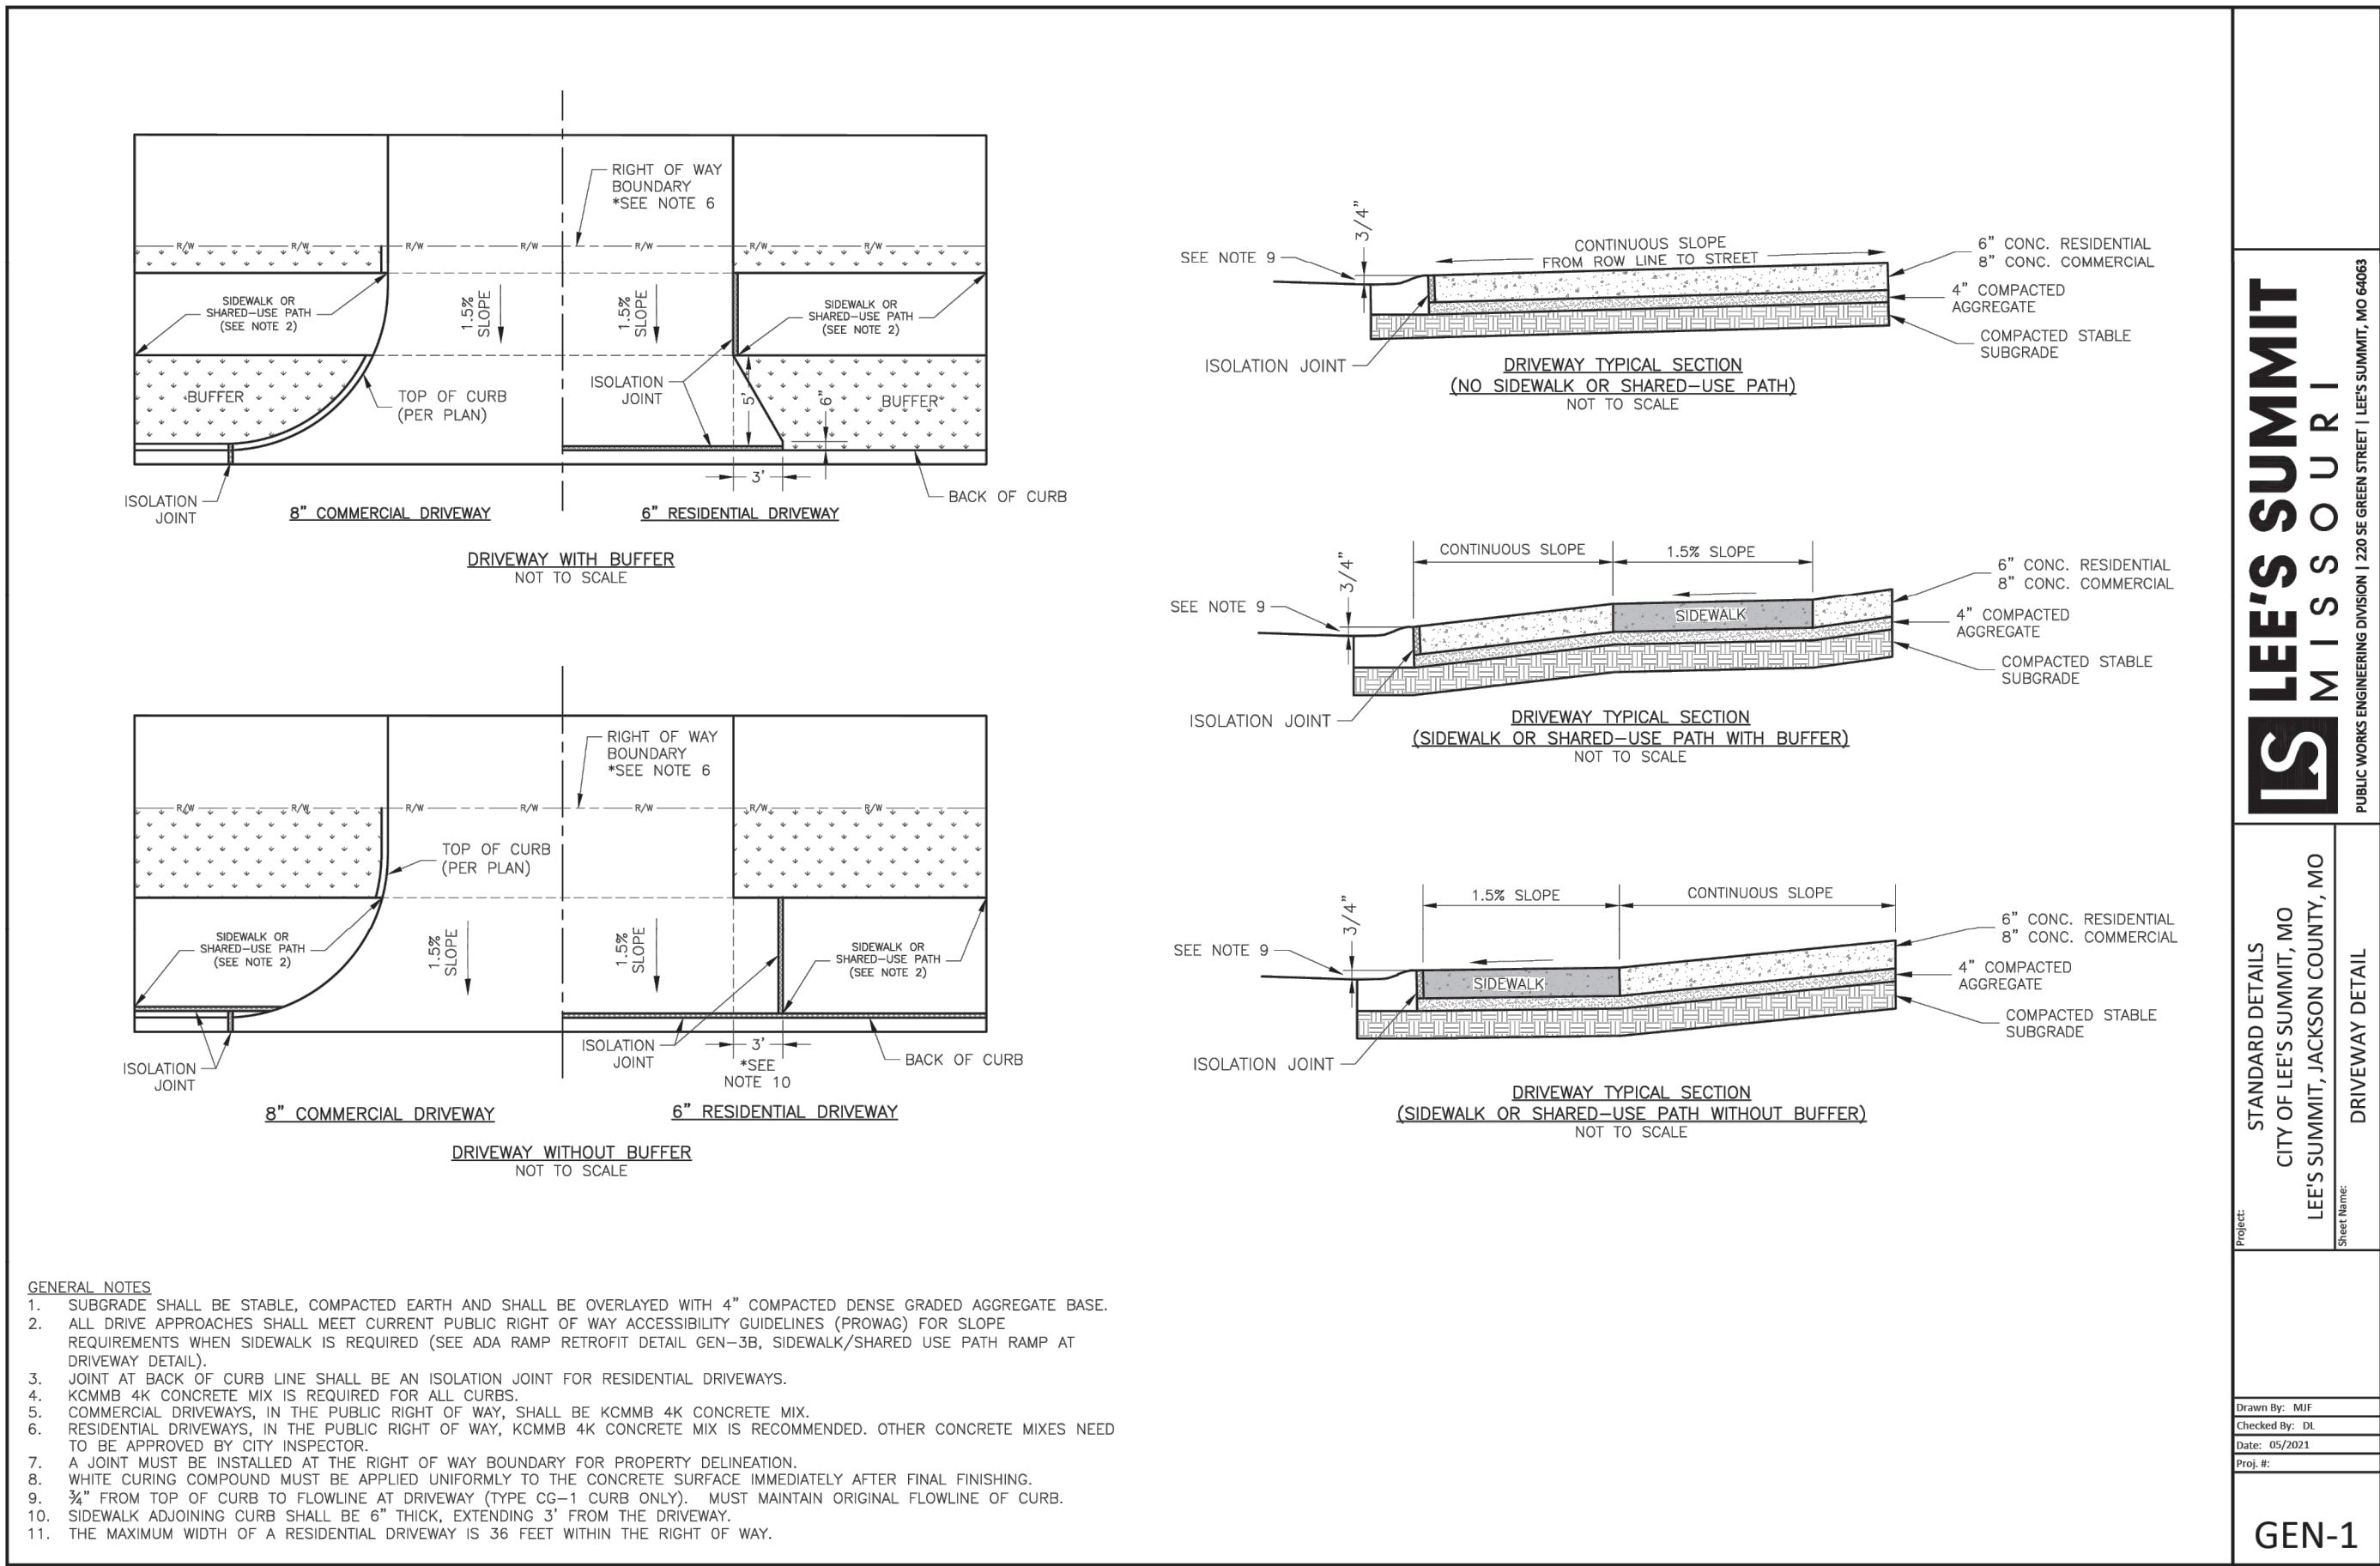

PREPARED BY:



SCHLAGEL & ASSOCIATES, P.A.

RETREAT AT BAILEY FARMS, SECOND PLAT
STREET, STORMWATER, AND MASTER
DRAINAGE PLAN
SE BAILEY FARMS PKWY & SE ARBORETUM DR
LEE'S SUMMIT, MO

REVISION DATE	DESCRIPTION
1 07/15/2025	CITY COMMENTS
2	
3	
4	
5	
6	
7	
8	
9	
10	

DRAWN BY:	NCA
CHECKED BY:	JLL
DATE PREPARED:	06/04/2025
PROJ. NUMBER:	25-540

STREET DETAILS

STEEL FRAME NOTES:

1. ALL WELDS SHALL BE PERFORMED IN ACCORDANCE WITH APPROPRIATE AWS SPECIFICATIONS AND PROCEDURES.
2. ALL WELDS ON EXPOSED SURFACES SHALL BE DRESSED SO AS TO PROVIDE A PLEASING FINISHED APPEARANCE.
3. THE ENTIRE FRAME SHALL BE PAINTED A SINGLE COAT OF CHEM-PRIME #37H-78 PRIMER (GRAY) OR EQUAL.

LS **LEE'S SUMMIT**
MISSOURI


STANDARD DETAILS

' OF LEE'S SUMMIT, MO

MMIT, JACKSON COUNTY, MO

CURB INLET DETAIL

Drawn By: MEF
Checked By: IDL
Date: 05/2021
Proj. #: STM-1

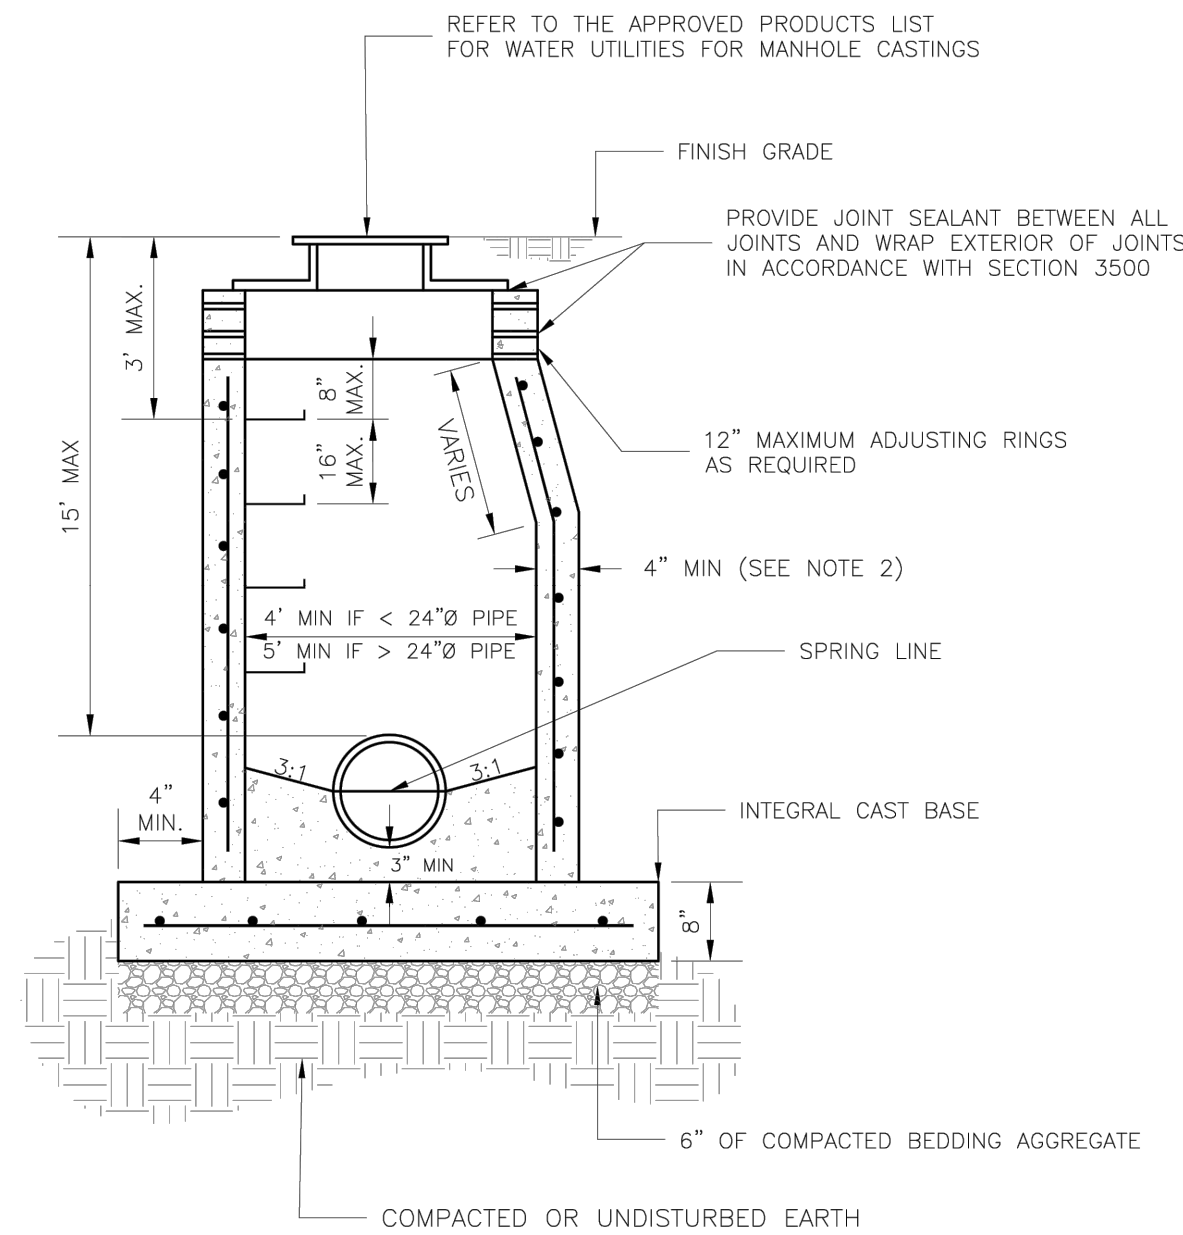


NOTE:
Structure #101 - use City Standard Detail San -2.
Use Storm Manhole Cover STM-6.

SCHLAGEL

ENGINEERS PLANNERS SURVEYORS LANDSCAPE ARCHITECTS
14920 West 107th Street • Lenexa, Kansas 66215
(913) 492-5158 • Fax: (913) 492-8400
WWW.SCHLAGELASSOCIATES.COM
Missouri State Certificates of Authority
#E2002003800F #LAC201105527 #LS2002008859F

PREPARED BY:

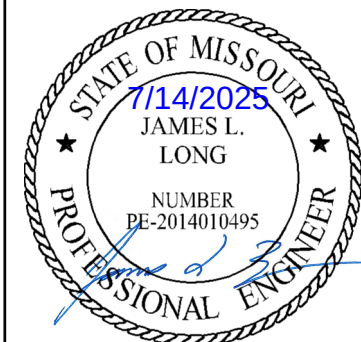

SCHLAGEL & ASSOCIATES, P.A.

RETREAT AT BAILEY FARMS, SECOND PLAT
STREET, STORMWATER, AND MASTER
DRAINAGE PLAN


SE BAILEY FARMS PKWY & SE ARBORETUM D
LEE'S SUMMIT, MO

REVISION	DATE	DESCRIPTION
1	07/15/2025	CITY COMMENTS
2		
3		
4		
5		
6		
7		
8		
9		

STORM DETAILS

SHEET


12

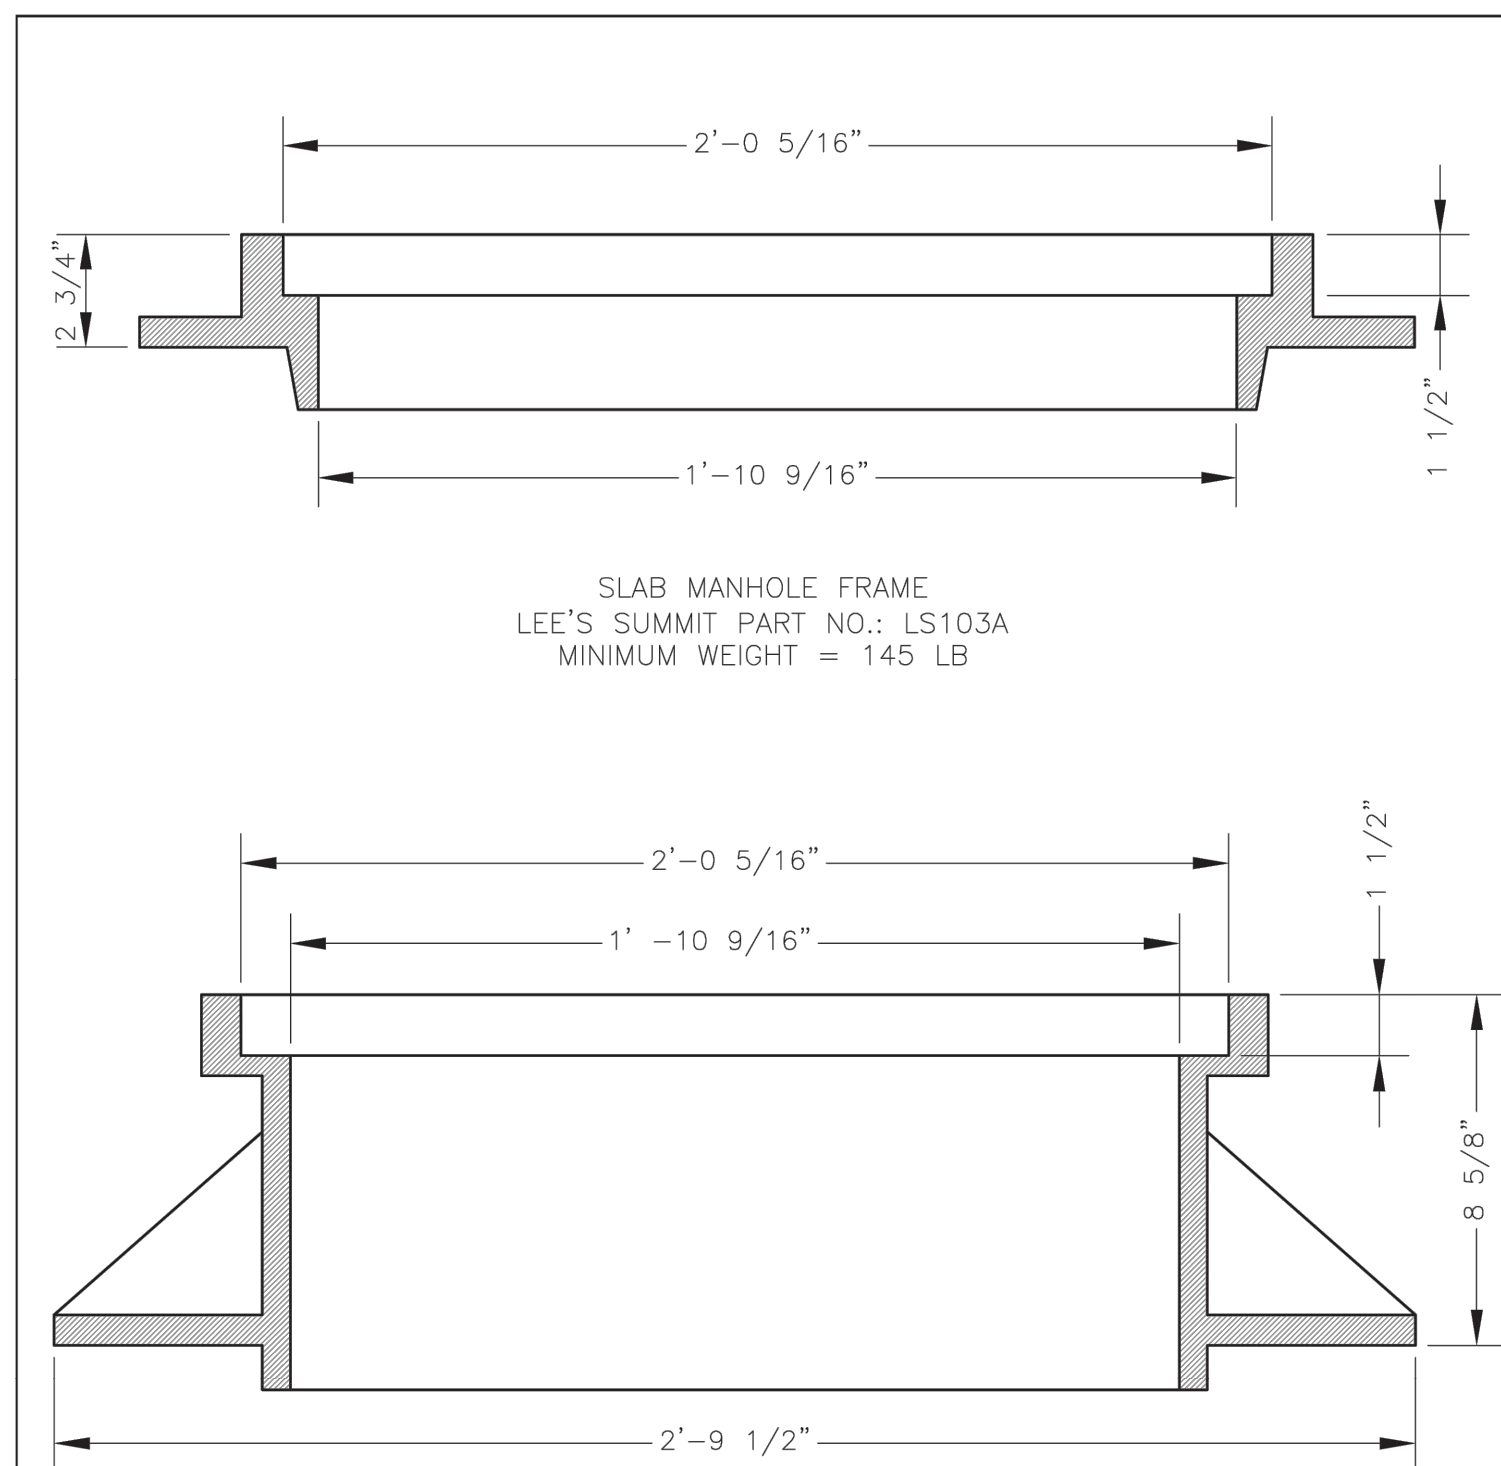

*COVER AND FRAME MODEL INFORMATION REFER TO THE STORMWATER APPROVED PRODUCTS LIST.

Date: 05/2021
Drawn By: MJF
Checked By: DL

DWG-7

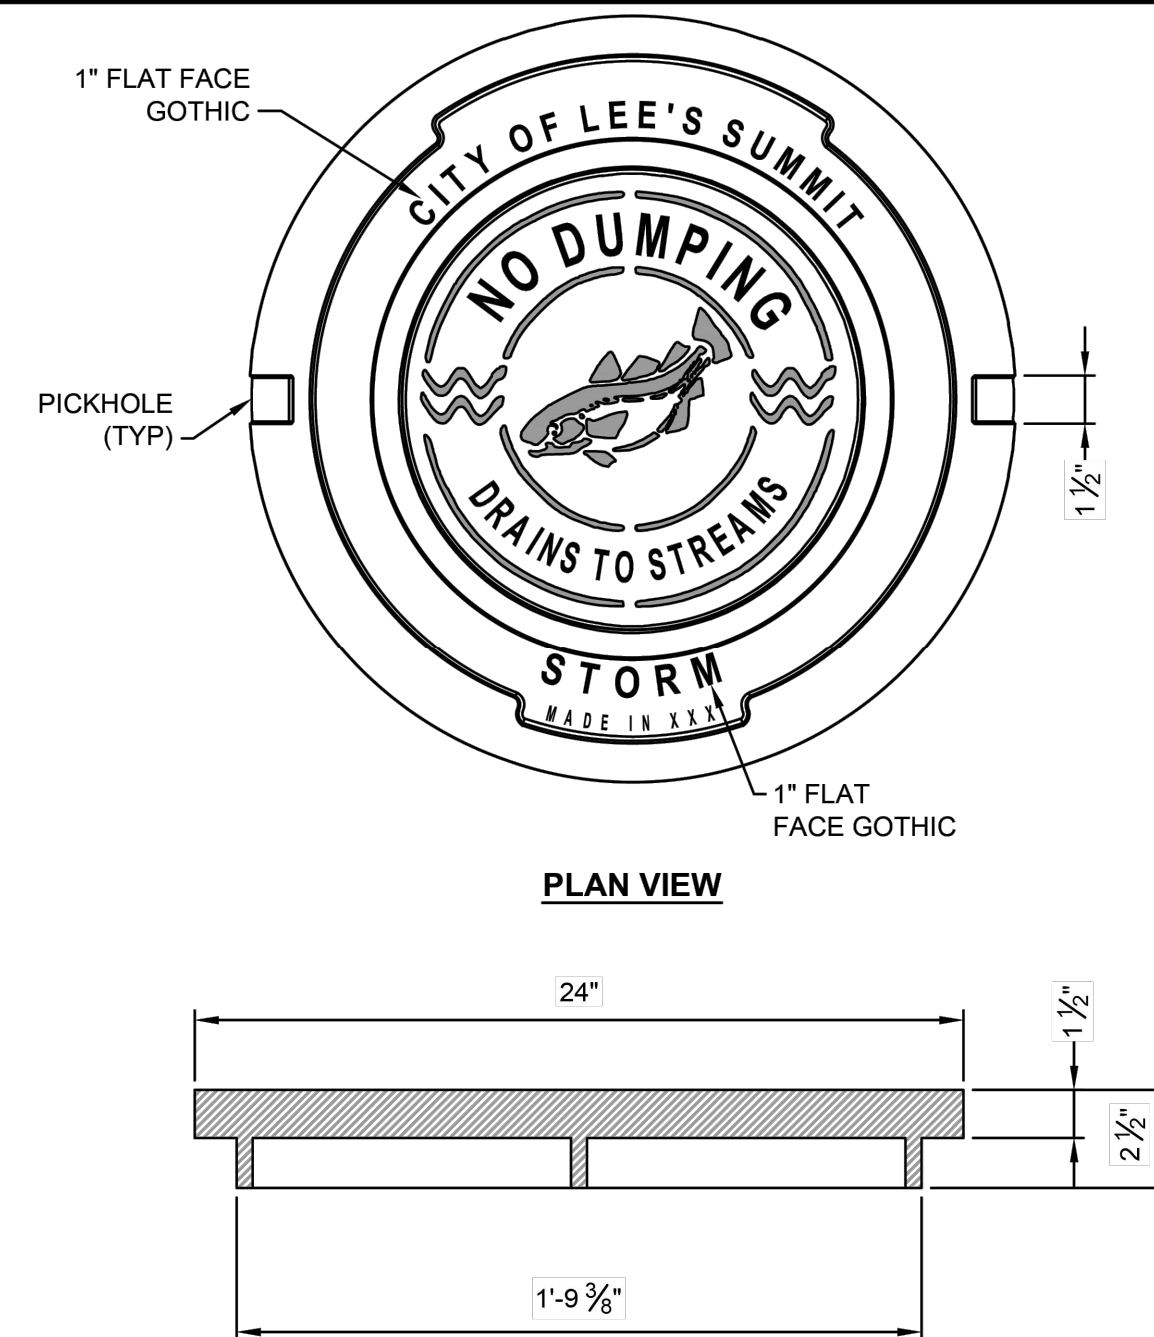

STORM MANHOLE COVER


STANDARD 24" MANHOLE COVER
MINIMUM WEIGHT = 160 LB

*COVER AND FRAME MODEL INFORMATION REFER TO THE STORMWATER APPROVED PRODUCT LIST.

LEE'S SUMMIT
MISSOURI
WORKS ENGINEERING DIVISION | 220 SE GREEN STREET | LEE'S SUMMIT, MO 64063

DATE:	04/30/2024
DRAWN BY:	CNS
CHECKED BY:	MJF
DWG No.	


STM-6

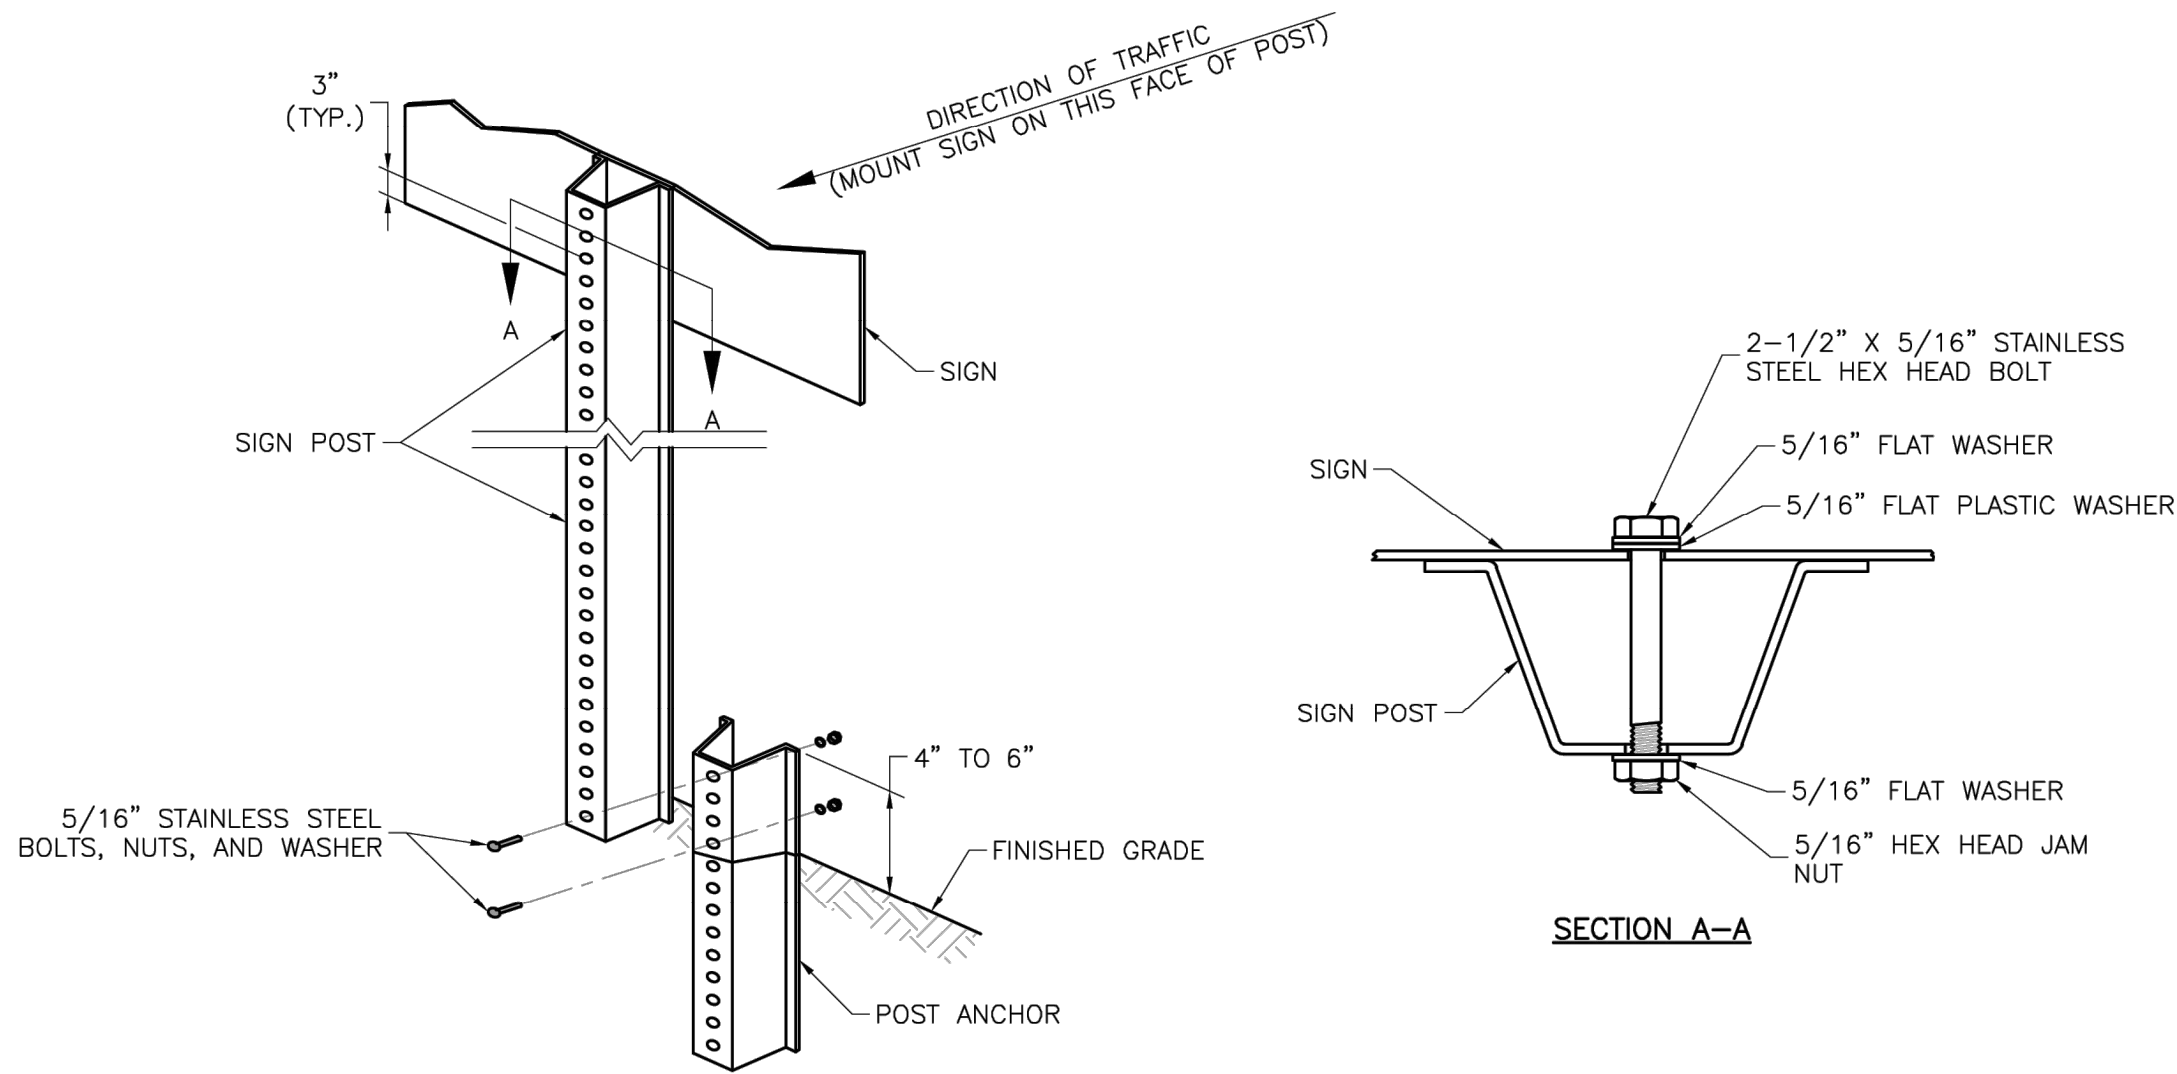

U-STEEL POST DETAILS

NOTES:

1. SPLICE SHALL BE POSITIONED ENTIRELY BETWEEN FINISHED GRADE LINE AND 18" ABOVE FINISHED GRADE LINE. ONLY ONE SPLICE WILL BE ALLOWED PER POST.
2. U-STEEL POST SHALL BE 3 LB./FT., GALVANIZED ACCORDING TO ASTM A123.
3. U-STEEL POST CAN BE USED FOR INSTALLATION OF SIGNS WITH AN AREA OF LESS THAN 2.5 SQUARE FEET.
4. ALL POSTS SHALL BE EMBEDDED A MINIMUM OF 3 FEET.

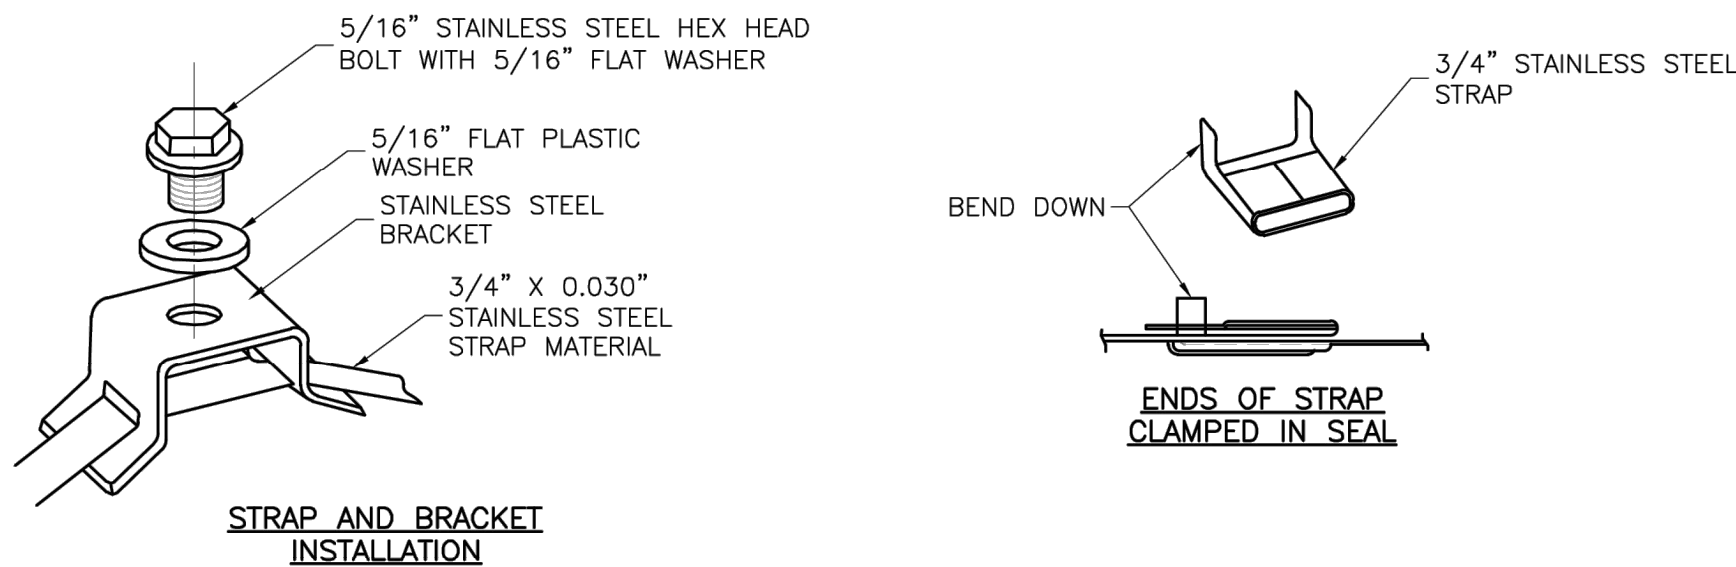

STRAP TYPE SIGN SUPPORT DETAILS

NOTES:


1. SIGNS ON METAL POLES SHALL BE ATTACHED WITH TWO BRACKETS AND STAINLESS STEEL BANDS.
2. HOLES IN SIGN FOR ATTACHMENT TO THE MOUNTING BRACKETS SHALL BE OFFSET A MINIMUM OF 2 INCHES FROM THE EDGE OF THE SIGN.
3. HOLES IN SIGN SHALL BE LOCATED SUCH THAT THE SIGN IS LEVEL.
4. ALL STRAP, BRACKET, AND SEAL MATERIALS SHOULD BE TYPE 201 STAINLESS STEEL.

PERMANENT SIGNING GENERAL NOTES:

1. ALL SIGNING SHALL BE IN ACCORDANCE WITH THE LATEST EDITION OF THE MANUAL ON UNIFORM TRAFFIC CONTROL DEVICES (MUTCD).
2. THE CONTRACTOR IS RESPONSIBLE FOR AVOIDING ANY AND ALL UTILITIES WHEN INSTALLING SIGN POSTS, WHETHER THE UTILITY IS INDICATED ON THE PLANS OR NOT.
3. ALL WORKMANSHIP AND MATERIALS SHALL BE SUBJECT TO THE INSPECTION AND APPROVAL OF THE PUBLIC WORKS DEPARTMENT OF THE CITY OF LEE'S SUMMIT.
4. THE CONTRACTOR SHALL STAKE THE LOCATION OF ALL SIGN POSTS TO BE INSTALLED. THE CITY INSPECTOR SHALL INSPECT THE STAKING PRIOR TO INSTALLATION. MINOR RELOCATION TO AVOID CONFLICTS MAY BE ALLOWED WITH THE APPROVAL OF THE CITY TRAFFIC ENGINEER.
5. SIGNS SHOWN TO BE INSTALLED ON THE SIDE OF METAL POLES SHALL BE MOUNTED WITH STAINLESS STEEL STRAPS OR WING BRACKETS AS DETAILED. NO SIGNS ARE TO BE INSTALLED ON WOOD POLES. SEE TRAFFIC SIGNAL STANDARD DRAWINGS FOR THE INSTALLATION OF SIGNS ON MAST ARMS.
6. ALL POST MOUNTED SIGNS SHALL BE INSTALLED WITH BREAKAWAY ANCHORS ACCORDING TO THE STANDARD DRAWINGS.
7. ALL EXISTING SIGNS WILL BE USED IN PLACE DURING CONSTRUCTION AND PROTECTED FROM DAMAGE UNLESS OTHERWISE INDICATED IN THE PLANS. IF THE CONTRACTOR DAMAGES ANY EXISTING SIGN OR POSTS DURING CONSTRUCTION, THE CONTRACTOR WILL BE REQUIRED TO REPLACE THE DAMAGED MATERIALS WITH NEW SIGNS OR POSTS AT THE CONTRACTOR'S EXPENSE. THE CONTRACTOR SHALL BE RESPONSIBLE FOR REMOVING AND STORING ANY SIGNS THAT ARE TO BE REINSTALLED ON THE PROJECT. ALL EQUIPMENT SHALL BE REINSTALLED IN GOOD CONDITION.
8. EXISTING PERMANENT SIGNS AND POSTS REMOVED BY THE CONTRACTOR FOR CONSTRUCTION PURPOSES WHICH ARE NOT TO BE REINSTALLED SHALL BE DELIVERED TO THE CITY'S PUBLIC WORKS MAINTENANCE FACILITY (1971 SE HAMBLIN ROAD). THE CONTRACTOR SHALL BE RESPONSIBLE FOR REMOVING AND STORING EQUIPMENT IN GOOD CONDITION AND IS FULLY RESPONSIBLE FOR THE EQUIPMENT UNTIL IT IS DELIVERED.
9. ALL STOP, YIELD, OR STREET NAME SIGNS SHALL BE MAINTAINED IN A CONSPICUOUS LOCATION FOR THE DRIVING PUBLIC. ALL STOP AND YIELD SIGNS REMOVED FOR CONSTRUCTION PURPOSES CAN BE TEMPORARILY ERECTED IN REFLECTORIZED DRUMS (NO LESS THAN 7 FEET ABOVE THE PAVEMENT SURFACE) UNTIL THEY CAN BE REINSTALLED. ANY TEMPORARY STOP OR YIELD SIGN INSTALLATION TO BE LEFT IN PLACE OVERNIGHT WILL REQUIRE PRIOR APPROVAL FROM THE CITY INSPECTOR.

SQUARE STEEL POST INSTALLATION SEQUENCE:


1. SIGN POST ANCHOR DRIVEN PARTIALLY INTO THE GROUND USING A DRIVE CAP WITH A SLEDGE OR POWER EQUIPMENT.
2. ANCHOR SLEEVE SLIPPED OVER ANCHOR AND DRIVE INTO THE GROUND TOGETHER WITH THE SIGN POST ANCHOR.
3. INSERT SIGN POST INTO THE POST ANCHOR AND BOLT IN PLACE.

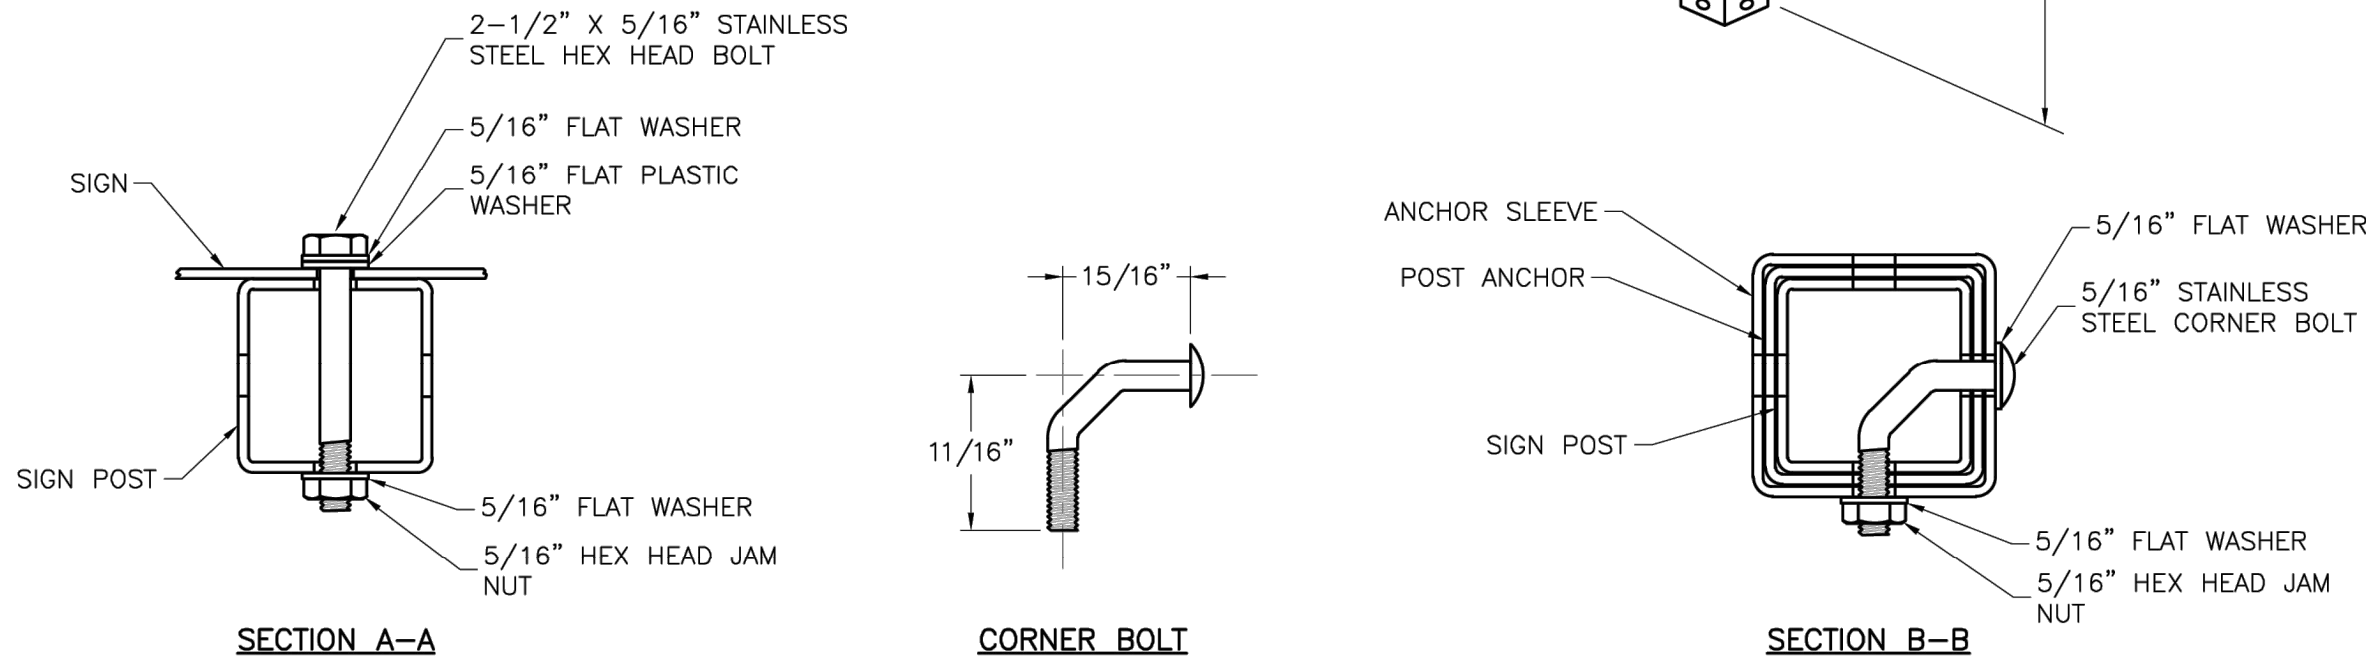

SQUARE STEEL POST DETAILS

NOTES:

1. SQUARE STEEL SIGN POSTS AND BREAK-AWAY ANCHOR SHALL CONSIST OF THE FOLLOWING MATERIALS:
SIGN POST - 14 GA. 2" X 2" SQUARE STEEL POST
POST ANCHOR - 12 GA. 2 1/4" X 2 1/4" X 36" SQUARE STEEL POST
ANCHOR SLEEVE - 12 GA. 2 1/2" X 2 1/2" X 18" SQUARE STEEL POST
2. 14 GA. POSTS MUST MEET A CERTIFIED MINIMUM YIELD STRENGTH OF 60,000 PSI.
3. IN ALL INSTALLATIONS THE FIRST HOLE ABOVE THE FINISHED GRADE LINE ON THE SIGN POST, ANCHOR, AND ANCHOR SLEEVE MUST BE IN LINE FOR THE INSERTION OF THE CORNER BOLT.
4. THE MAXIMUM AREA FOR ONE SIGN POST IS 9.0 SQUARE FEET. A SIGN OR COMBINATION OF SIGNS WITH AN AREA GREATER THAN 9.0 SQUARE FEET WILL REQUIRE TWO POSTS. ALSO, SIGNS WITH A WIDTH GREATER THAN OR EQUAL TO 48" (NOT INCLUDING 36" X 36" DIAMOND SHAPED SIGNS) WILL REQUIRE TWO POSTS.

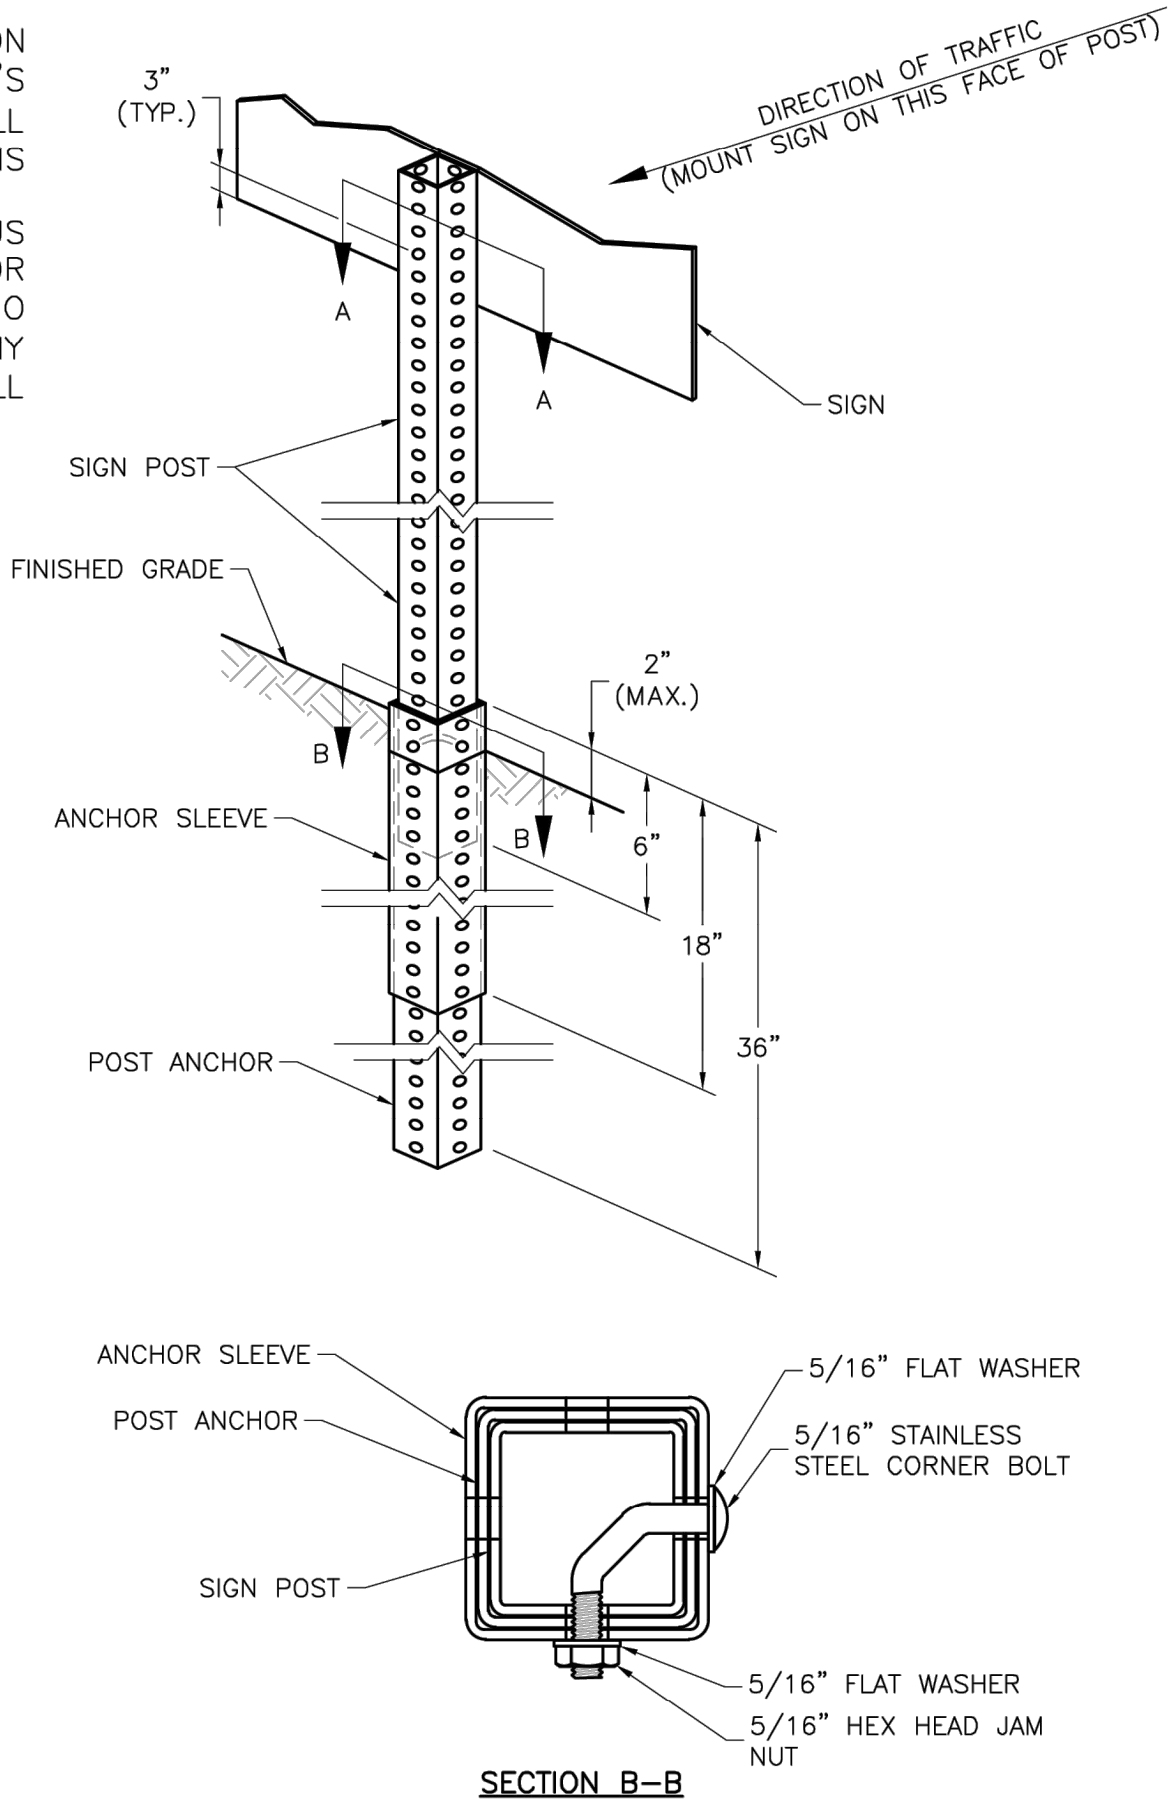

LEE'S SUMMIT MISSOURI

PUBLIC WORKS ENGINEERING DIVISION | 220 SE GREEN STREET | LEE'S SUMMIT, MO 64063

STANDARD DETAILS

CITY OF LEE'S SUMMIT, MO
LEE'S SUMMIT, JACKSON COUNTY, MO

POST DETAILS

Project:

Sheet Name:

Drawn By: BWC

Checked By: MP

Date: 01/2020

Proj. #:

SN-2

PREPARED BY:



SCHLAGEL & ASSOCIATES, P.A.

RETREAT AT BAILEY FARMS, SECOND PLAT
STREET, STORMWATER, AND MASTER
DRAINAGE PLAN
SE BAILEY FARMS PKWY & SE ARBORETUM DR
LEE'S SUMMIT, MO


REVISION DATE	DESCRIPTION	CITY COMMENTS
07/15/2025		

DRAWN BY:	NCA
CHECKED BY:	JLL
DATE PREPARED:	06/04/2025
PROJ. NUMBER:	25-540

SIGN POST
DETAILS

SHEET


14

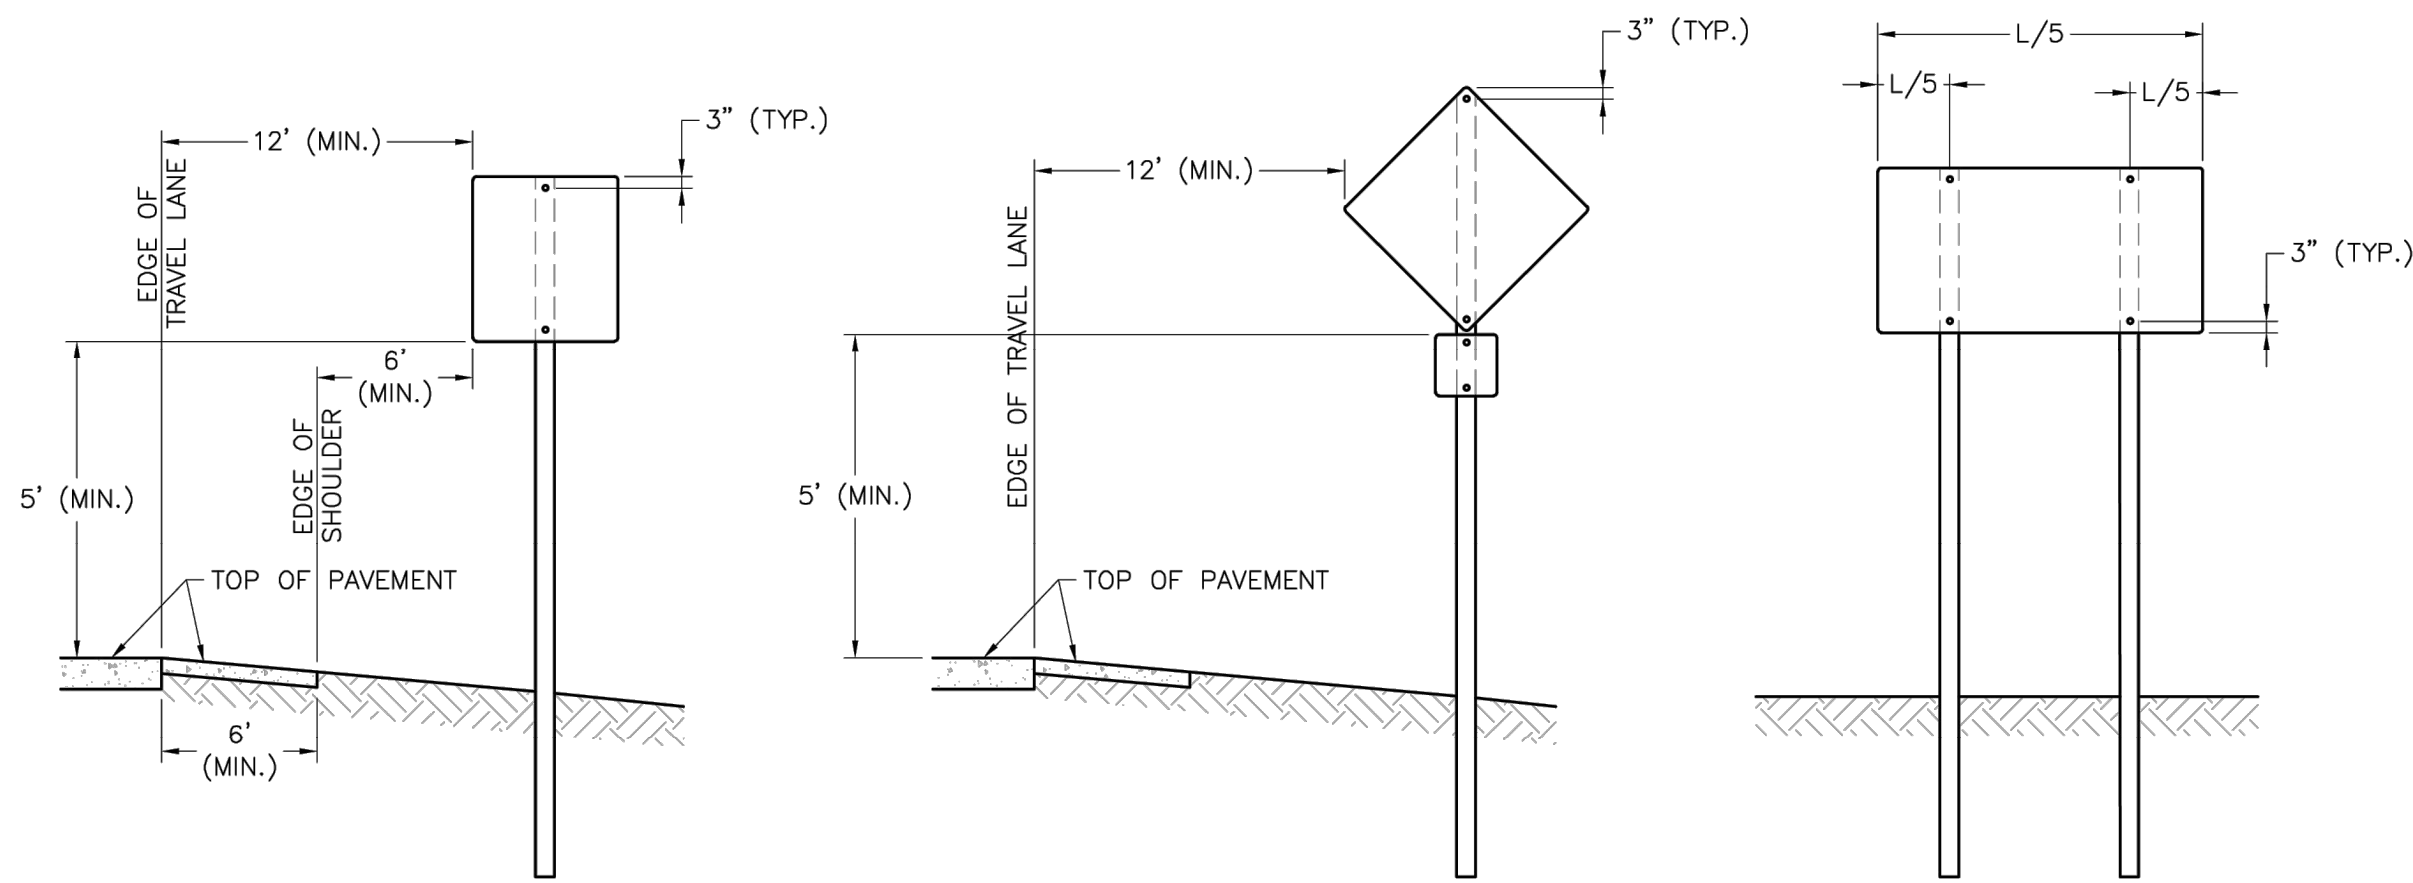


SIGN INSTALLATION FOR
NON-CURBED STREET

SIGN INSTALLATION WITH AUXILIARY
SIGN FOR NON-CURBED STREET


SIGN INSTALLATION WITH
TWO SIGN POSTS

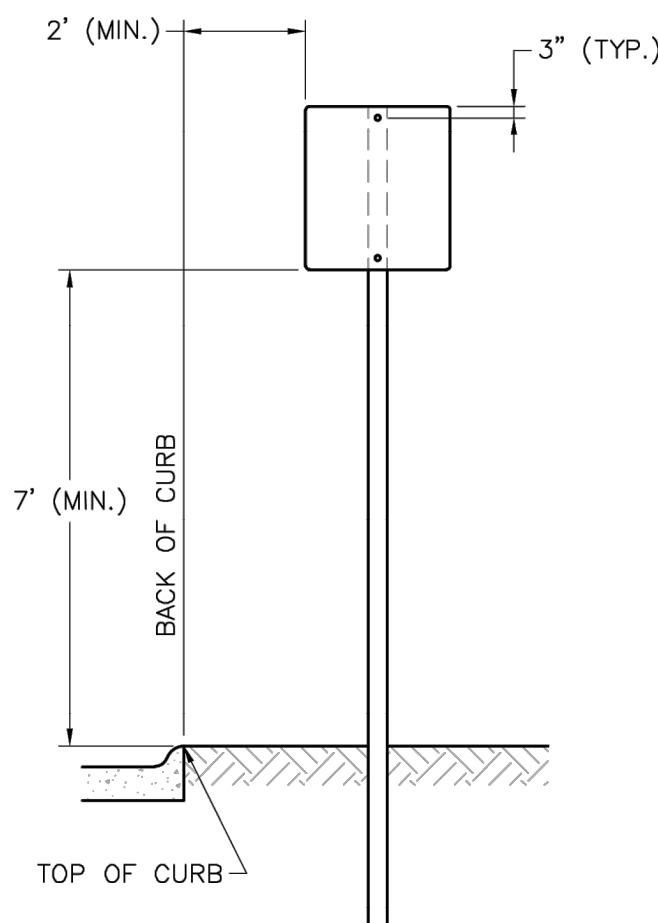

SIGN INSTALLATION FOR
CURBED STREET

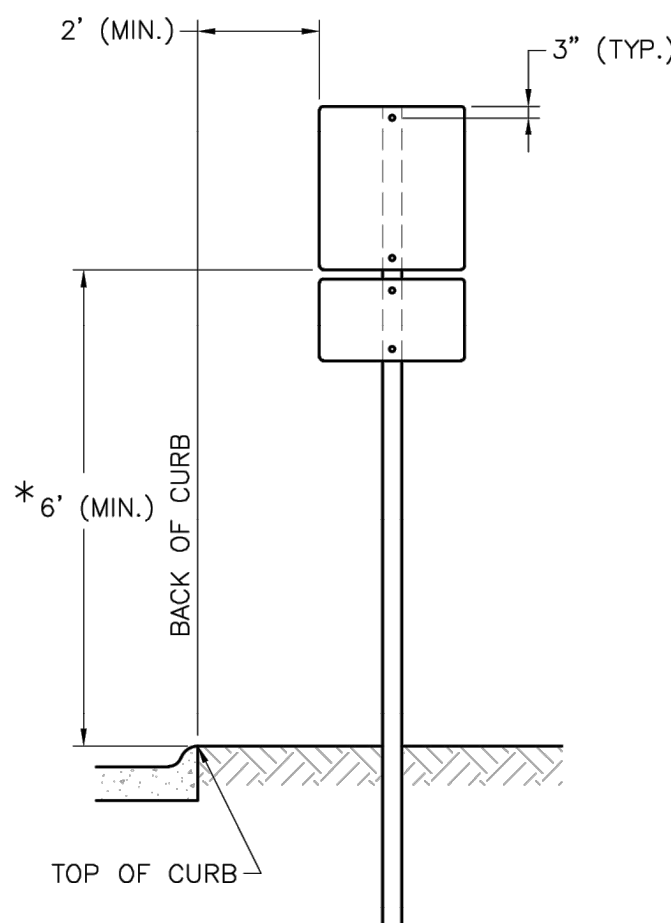

SIGN INSTALLATION WITH AUXILIARY
SIGN FOR CURBED STREET

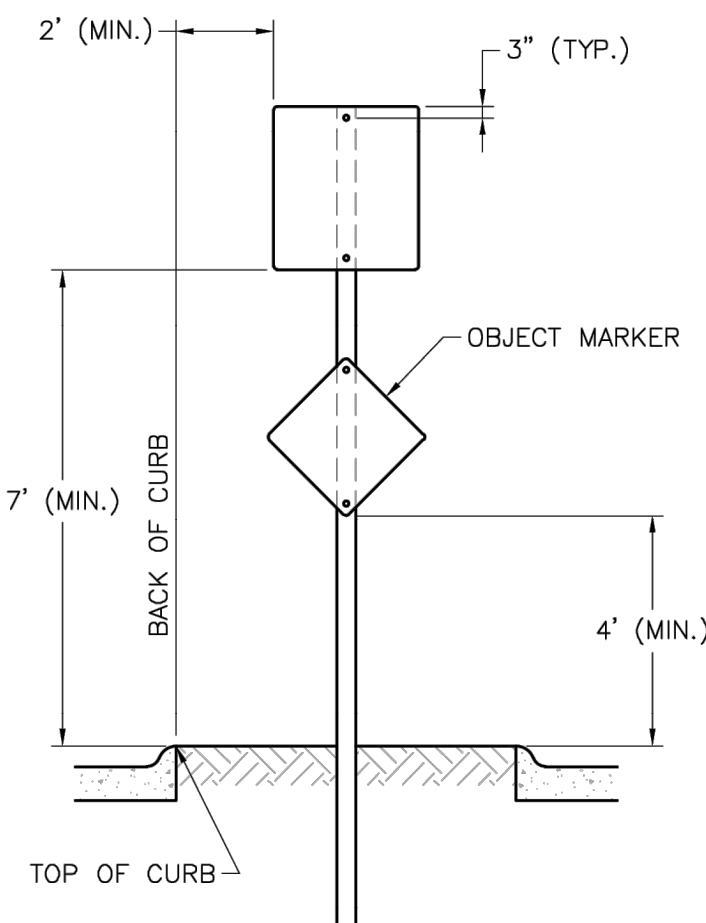


SIGN INSTALLATION
FOR RAISED MEDIANS


SIGN MOUNTING DETAILS

NOTES:

1. GENERALLY, THE SIGN MOUNTING HEIGHT SHOULD NOT BE MORE THAN 1' GREATER THAN THE MINIMUM MOUNTING HEIGHT.
2. *THE HEIGHT TO THE BOTTOM OF A SIGN WHEN IT IS LOCATED IN A PEDESTRIAN WALKWAY OR EXTENDS INTO A WALKWAY SHALL BE A MINIMUM OF 80 INCHES ABOVE THE WALKWAY.

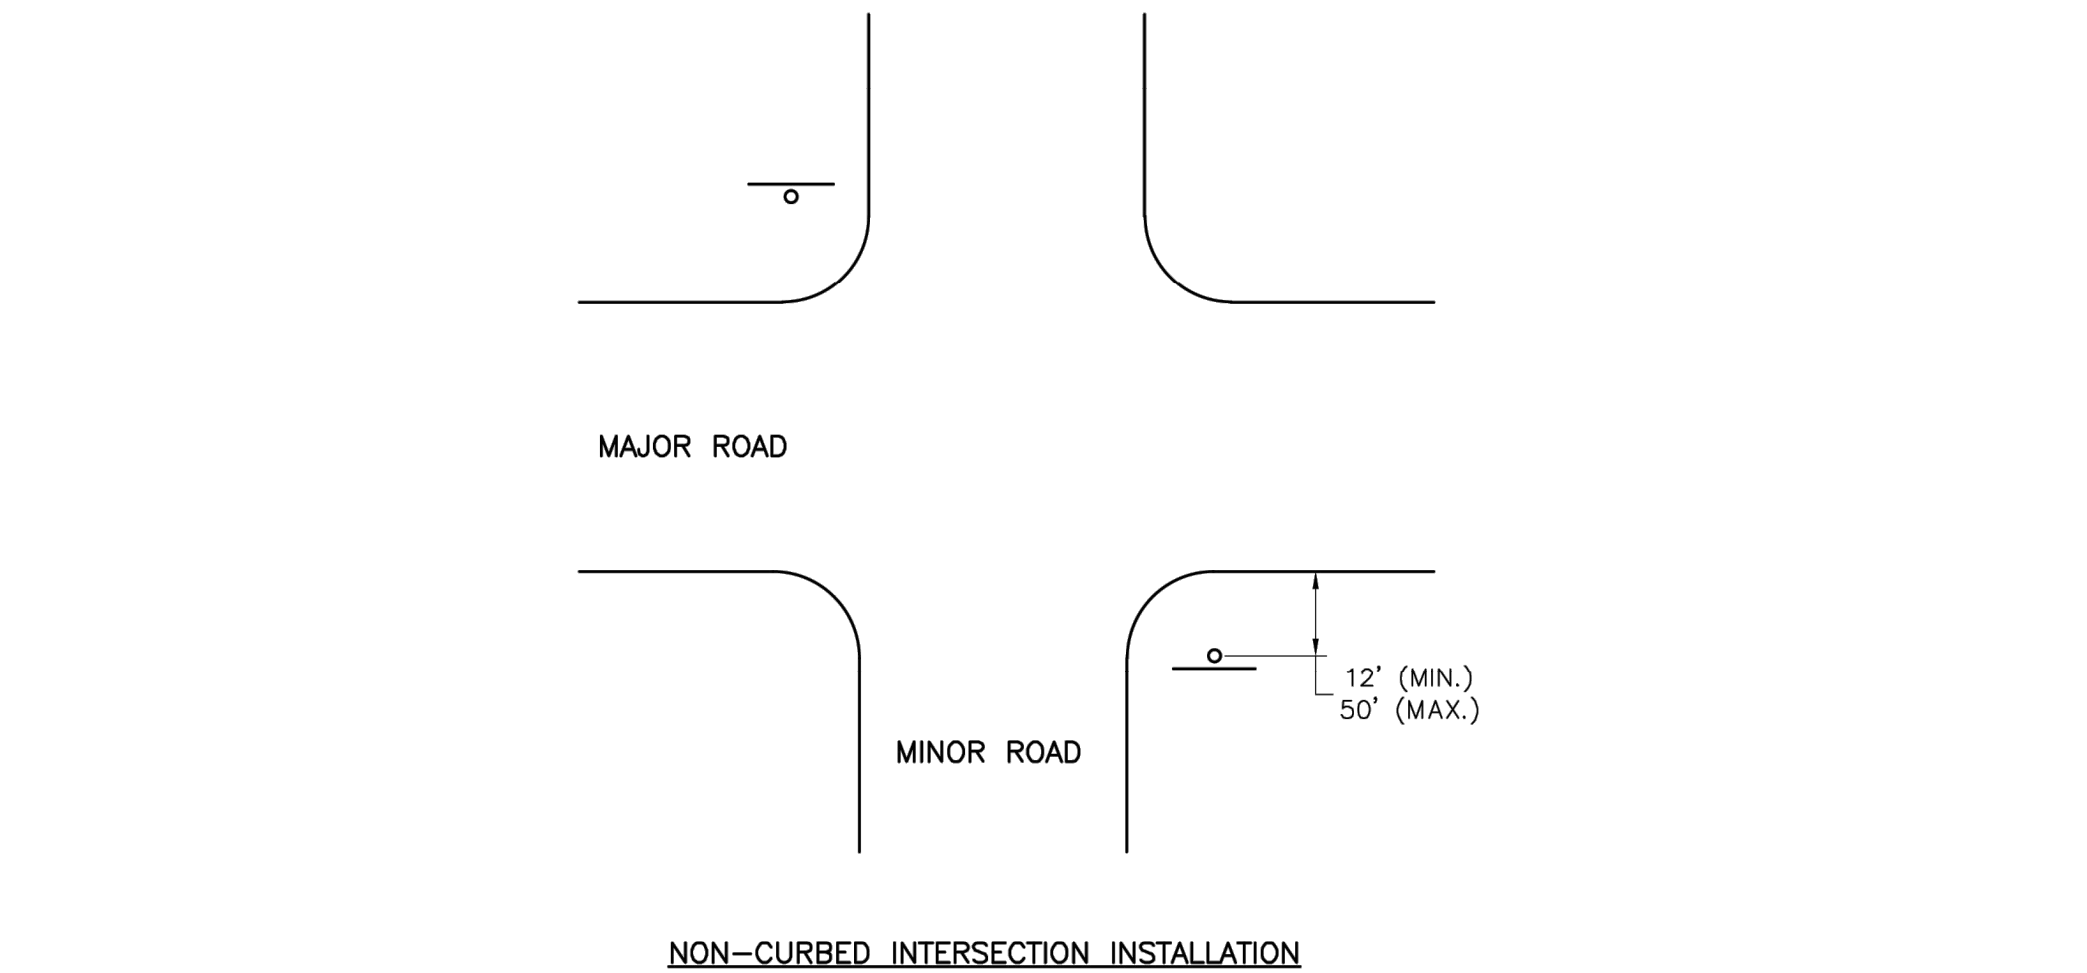


NON-CURBED INTERSECTION INSTALLATION

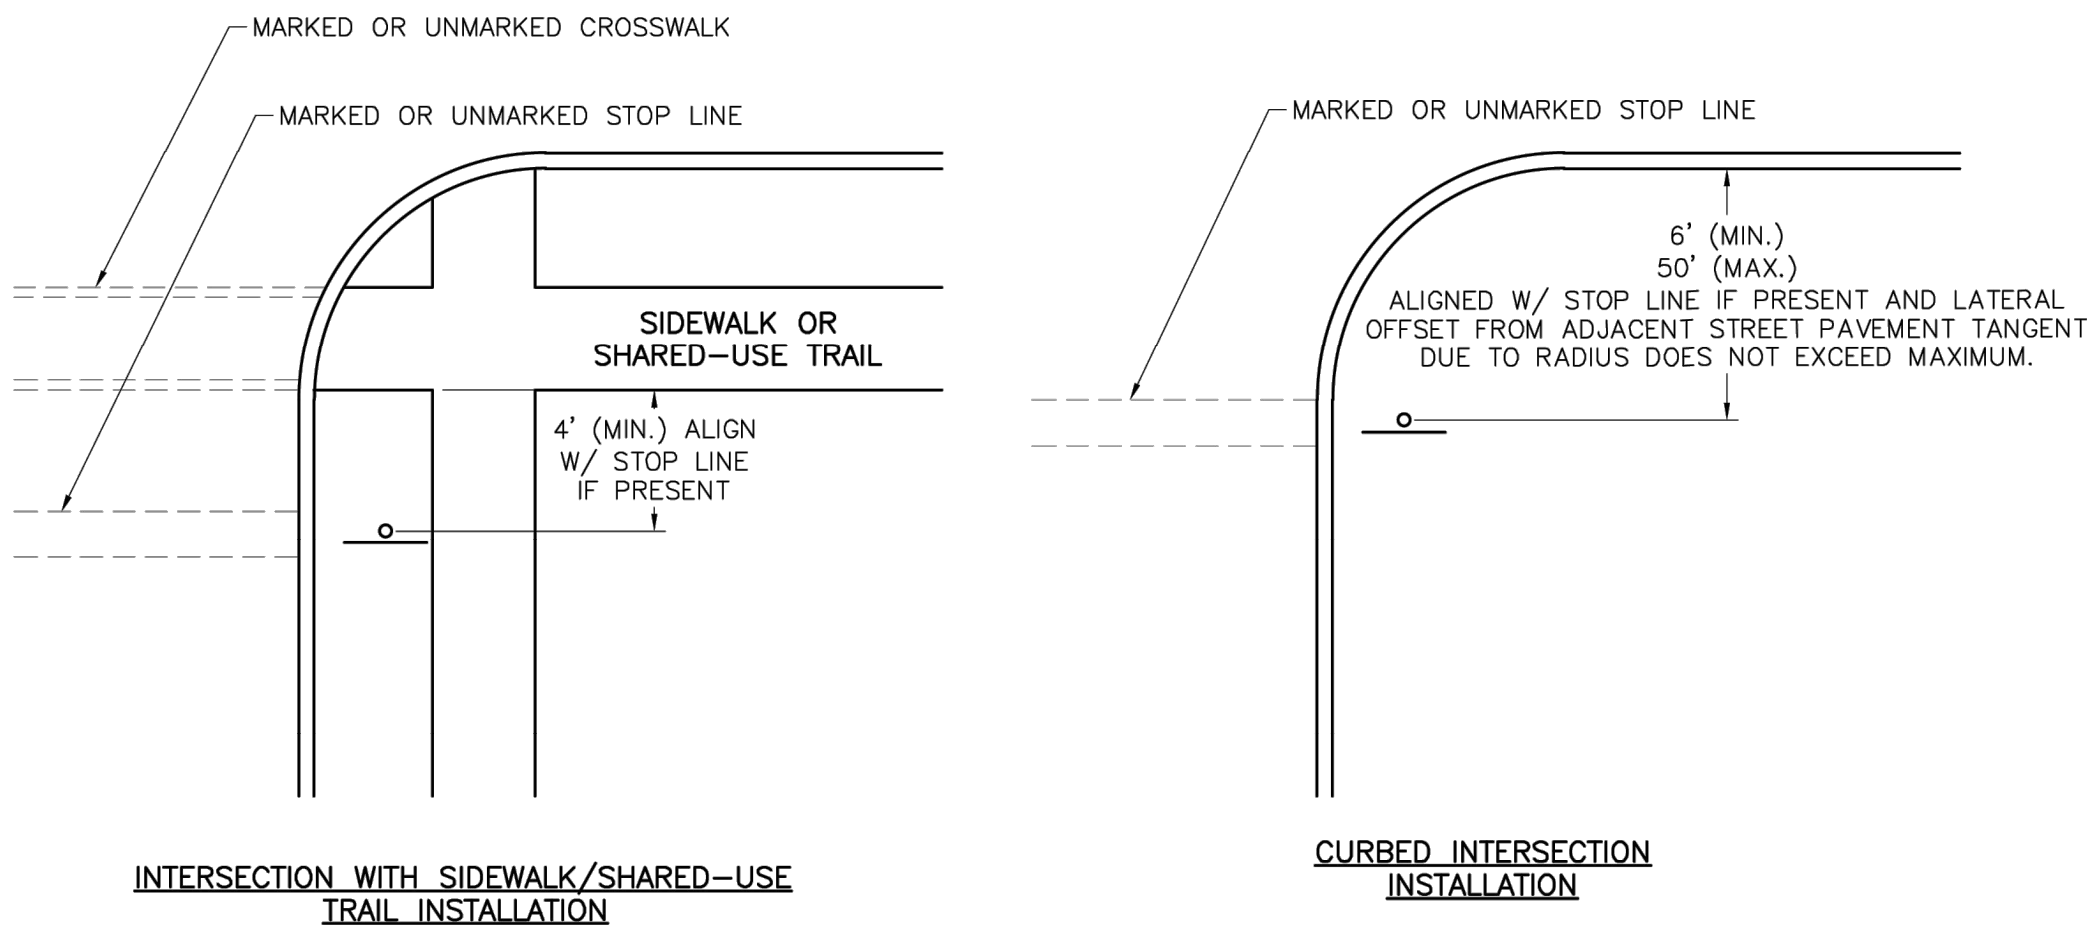

INTERSECTION WITH SIDEWALK/SHARED-USE
TRAIL INSTALLATION

CURBED INTERSECTION
INSTALLATION

CONTROL SIGN LOCATION

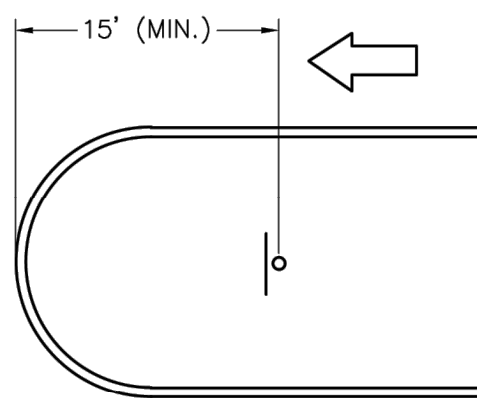

TYPICAL MEDIAN SIGN
LOCATION

MEDIAN SIGN LOCATION

NOTES:

1. A 4" P.V.C. SLEEVE SHALL BE INSTALLED IN NEW CONCRETE MEDIANS AT EACH LOCATION WHERE A SIGN IS TO BE INSTALLED.
2. FOR EXISTING CONCRETE MEDIANS, A 4" HOLE SHALL BE CORED INTO THE CONCRETE.

LEE'S SUMMIT MISSOURI

PUBLIC WORKS ENGINEERING DIVISION | 220 SE GREEN STREET | LEE'S SUMMIT, MO 64063


Project: STANDARD DETAILS
CITY OF LEE'S SUMMIT, MO
LEE'S SUMMIT, JACKSON COUNTY, MO

Sheet Name: SIGN MOUNTING DETAILS

Drawn By: BWC
Checked By: MP
Date: 01/2020
Proj. #:

SN-1

PREPARED BY:

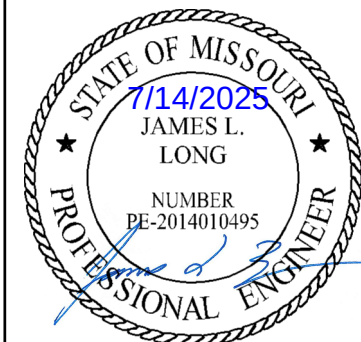

SCHLAGEL & ASSOCIATES, P.A.

RETREAT AT BAILEY FARMS, SECOND PLAT
STREET, STORMWATER, AND MASTER
DRAINAGE PLAN
SE BAILEY FARMS PKWY & SE ARBORETUM DR
LEE'S SUMMIT, MO

REVISION DATE	DESCRIPTION
1. 07/15/2025	CITY COMMENTS
2. 07/15/2025	
3. 07/15/2025	
4. 07/15/2025	
5. 07/15/2025	
6. 07/15/2025	
7. 07/15/2025	
8. 07/15/2025	
9. 07/15/2025	
10. 07/15/2025	

SIGN MOUNTING
DETAILS


SHEET

15



STANDARD ABBREVIATION LISTS

NAMED STREETS	
AVENUE	Ave
BOULEVARD	Blvd
CIRCLE	Cir
CREEK	Cr
COURT	Ct
CROSSING	Xing
DRIVE	Dr
HIGHWAY	Hwy
LANE	Ln
PARKWAY	Pkwy
PLACE	Pl
ROAD	Rd
STREET	St
TERRACE	Ter
TRAIL	Trl
WAY	Way


NUMBERED STREETS	
FIRST	ST
SECOND	ND
THIRD	RD
FOURTH TO TENTH	TH

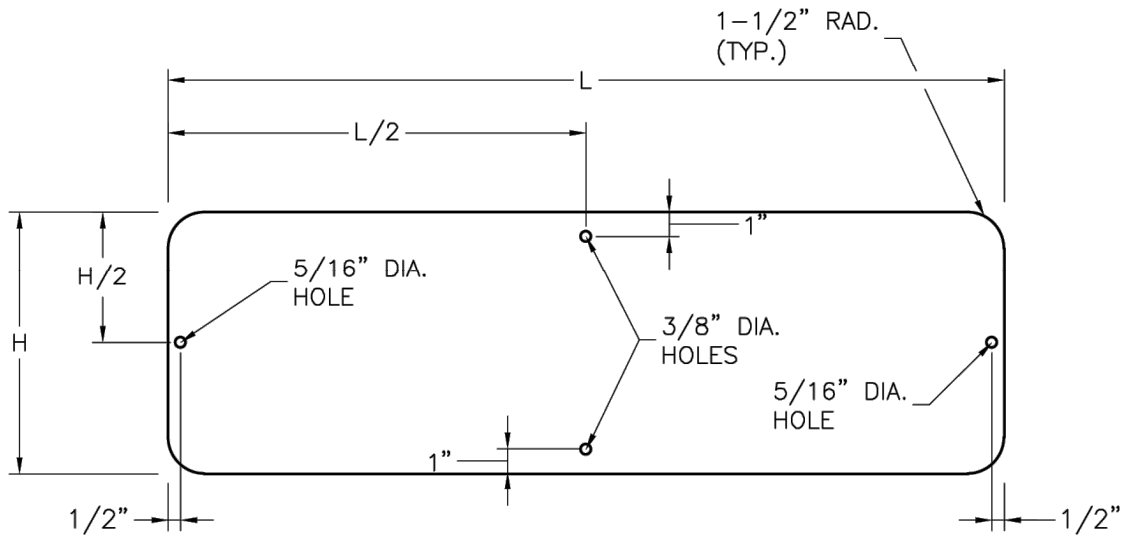


STREET NAME SIGN BLANK DETAILS
FOR MOUNTING ON SQUARE STEEL POSTS

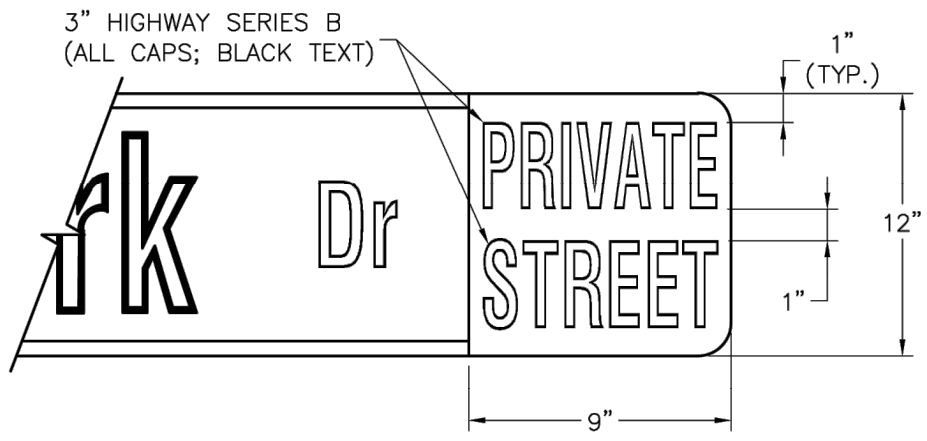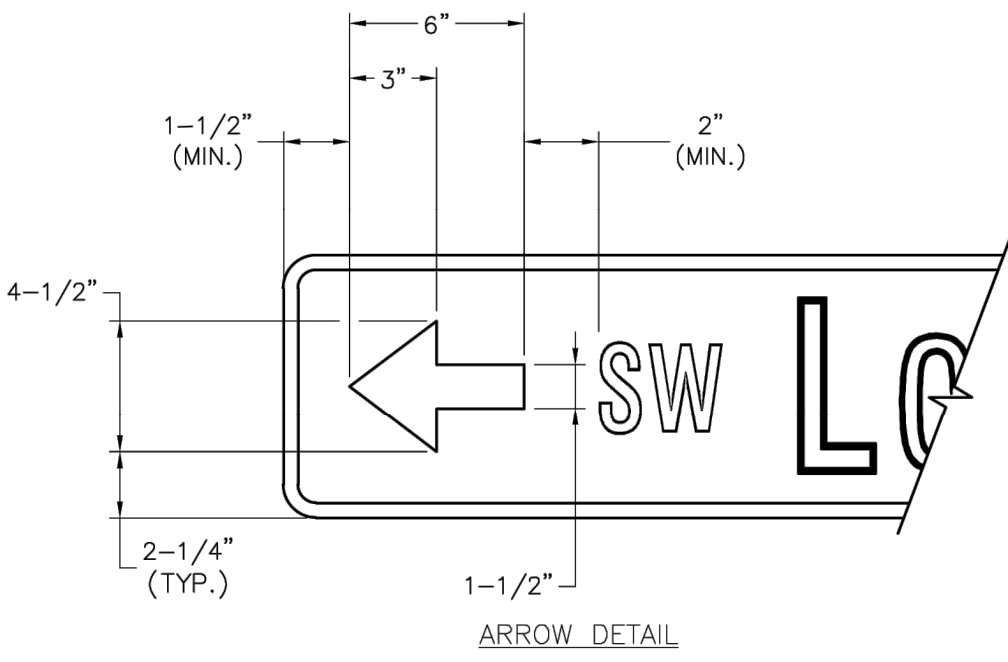


PRIVATE STREET TAG DETAIL

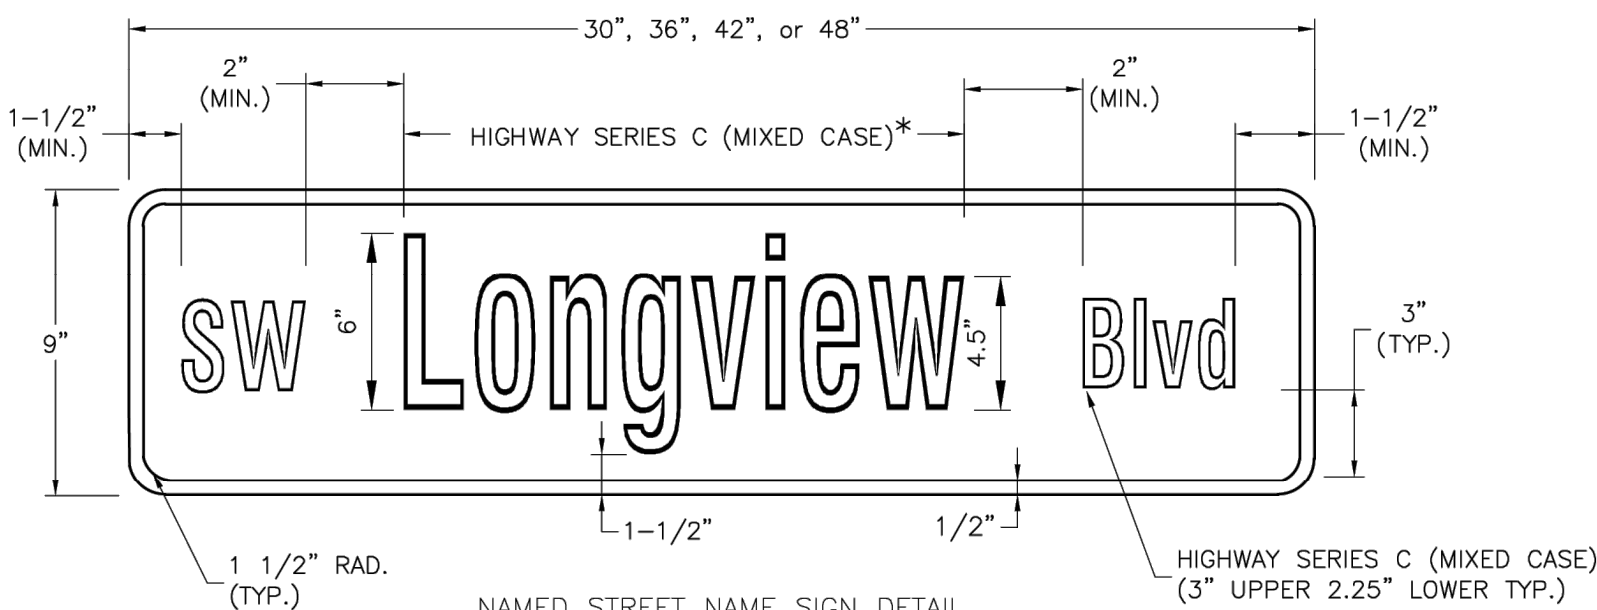

STREET NAME SIGN FACE DETAILS
POST MOUNTED 2-LANE ALL SPEEDS AND MULTI-LANE UNDER 40 MPH

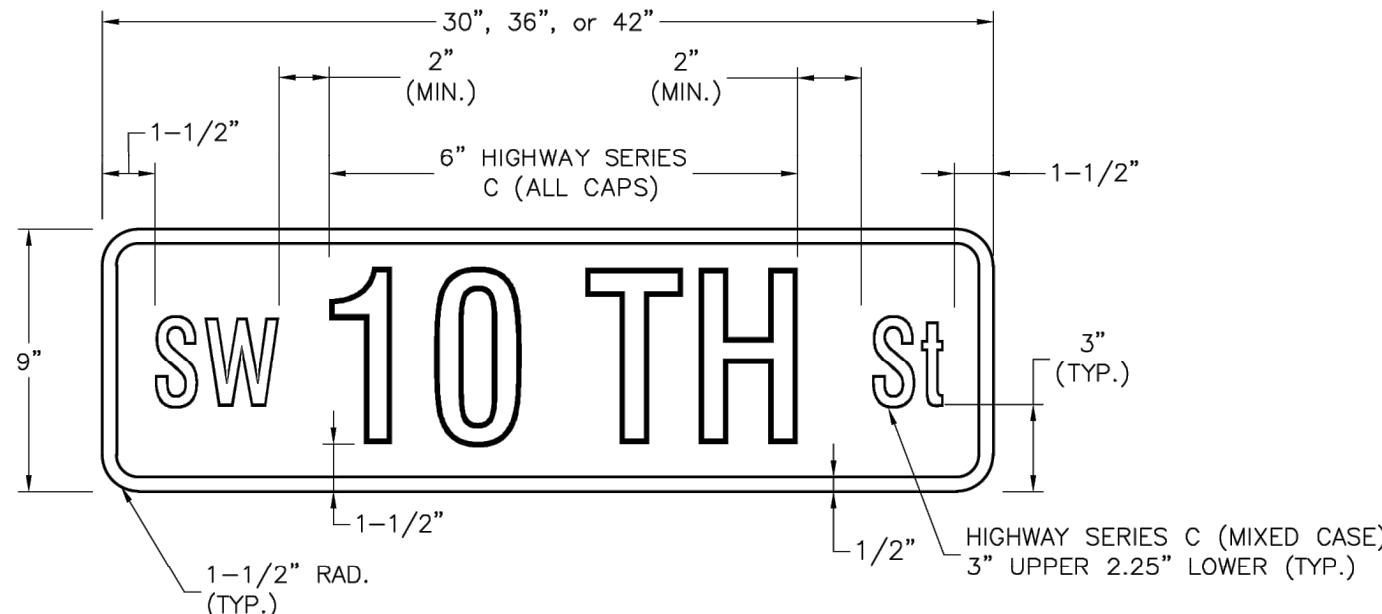


STREET NAME SIGN FACE DETAILS
POST MOUNTED 2-LANE ALL SPEEDS AND MULTI-LANE UNDER 40 MPH

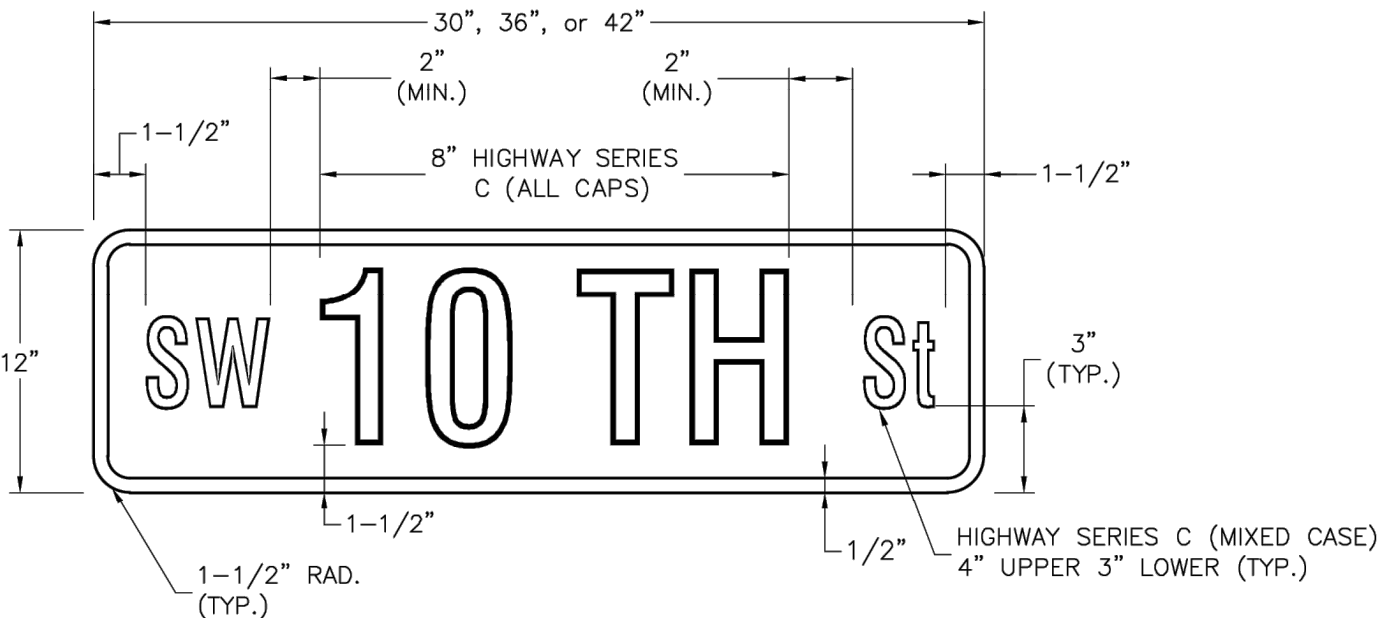


STREET NAME SIGN FACE DETAILS
POST MOUNTED MULTI-LANE GREATER THAN 40 MPH

NOTES:

- FOR ALL STREET NAME SIGNS, THE LEGEND SHALL BE WHITE AND THE BACKGROUND SHALL BE GREEN.
- ARROWS SHALL BE ADDED TO STREET NAME SIGNS WHERE THE NAME OF A STREET CHANGES AT AN INTERSECTION. STREET NAME SIGNS WITH ARROWS ARE TO BE INSTALLED ON EACH SIDE OF THE INTERSECTION TO INDICATE THE CHANGE IN NAMES. ARROWS SHALL BE WHITE.
- THE "PRIVATE STREET" TAG SHOULD BE ADDED TO THE END OF STREET NAME SIGNS TO INDICATE WHERE A STREET THAT IS OUTSIDE THE RIGHT-OF-WAY INTERSECTS A PUBLIC STREET. THE BACKGROUND FOR THE "PRIVATE STREET" TAG SHALL BE YELLOW.
- MULTI-LANE IS DEFINED AS HAVING 2 LANES OR MORE IN EACH DIRECTION, EXCLUDING TURN LANES.
- OVERHEAD SIGN DETAILS MAY BE FOUND ON THE SIGNAL HEAD MOUNTING DETAIL.

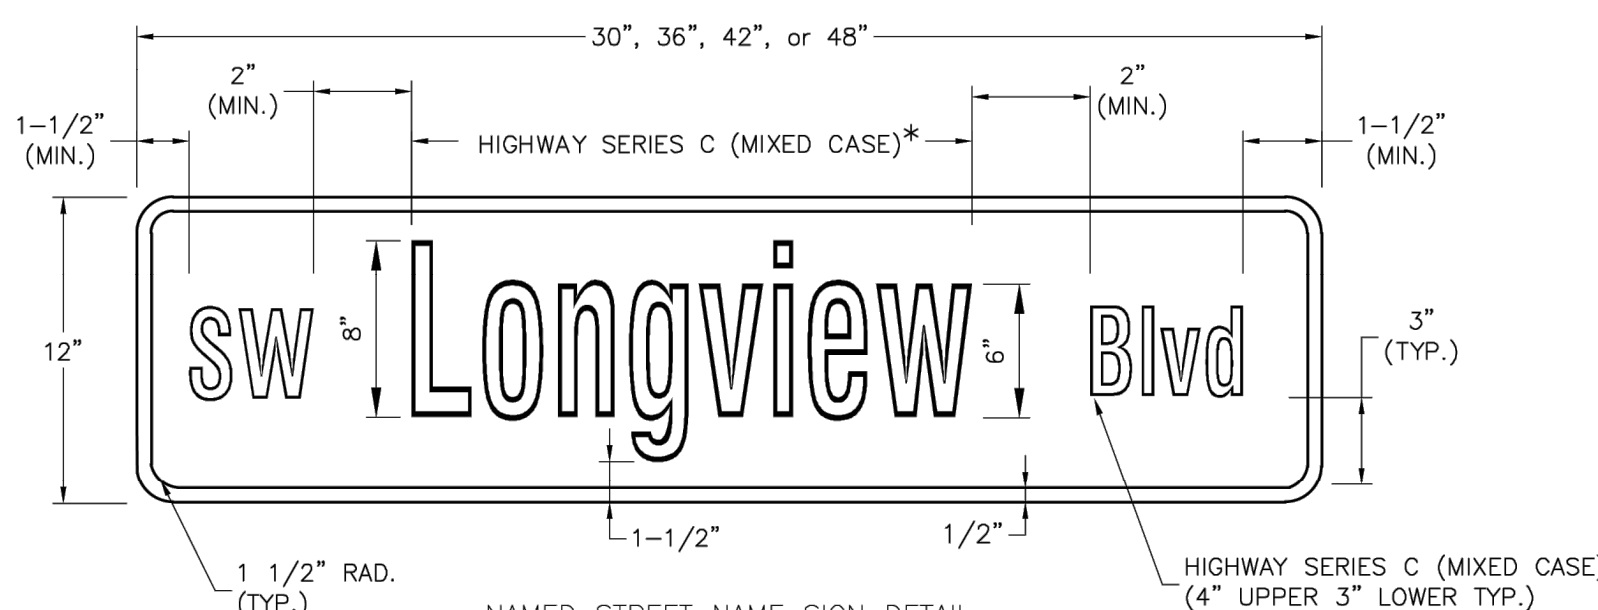


STREET NAME SIGN FACE DETAILS
POST MOUNTED MULTI-LANE GREATER THAN 40 MPH

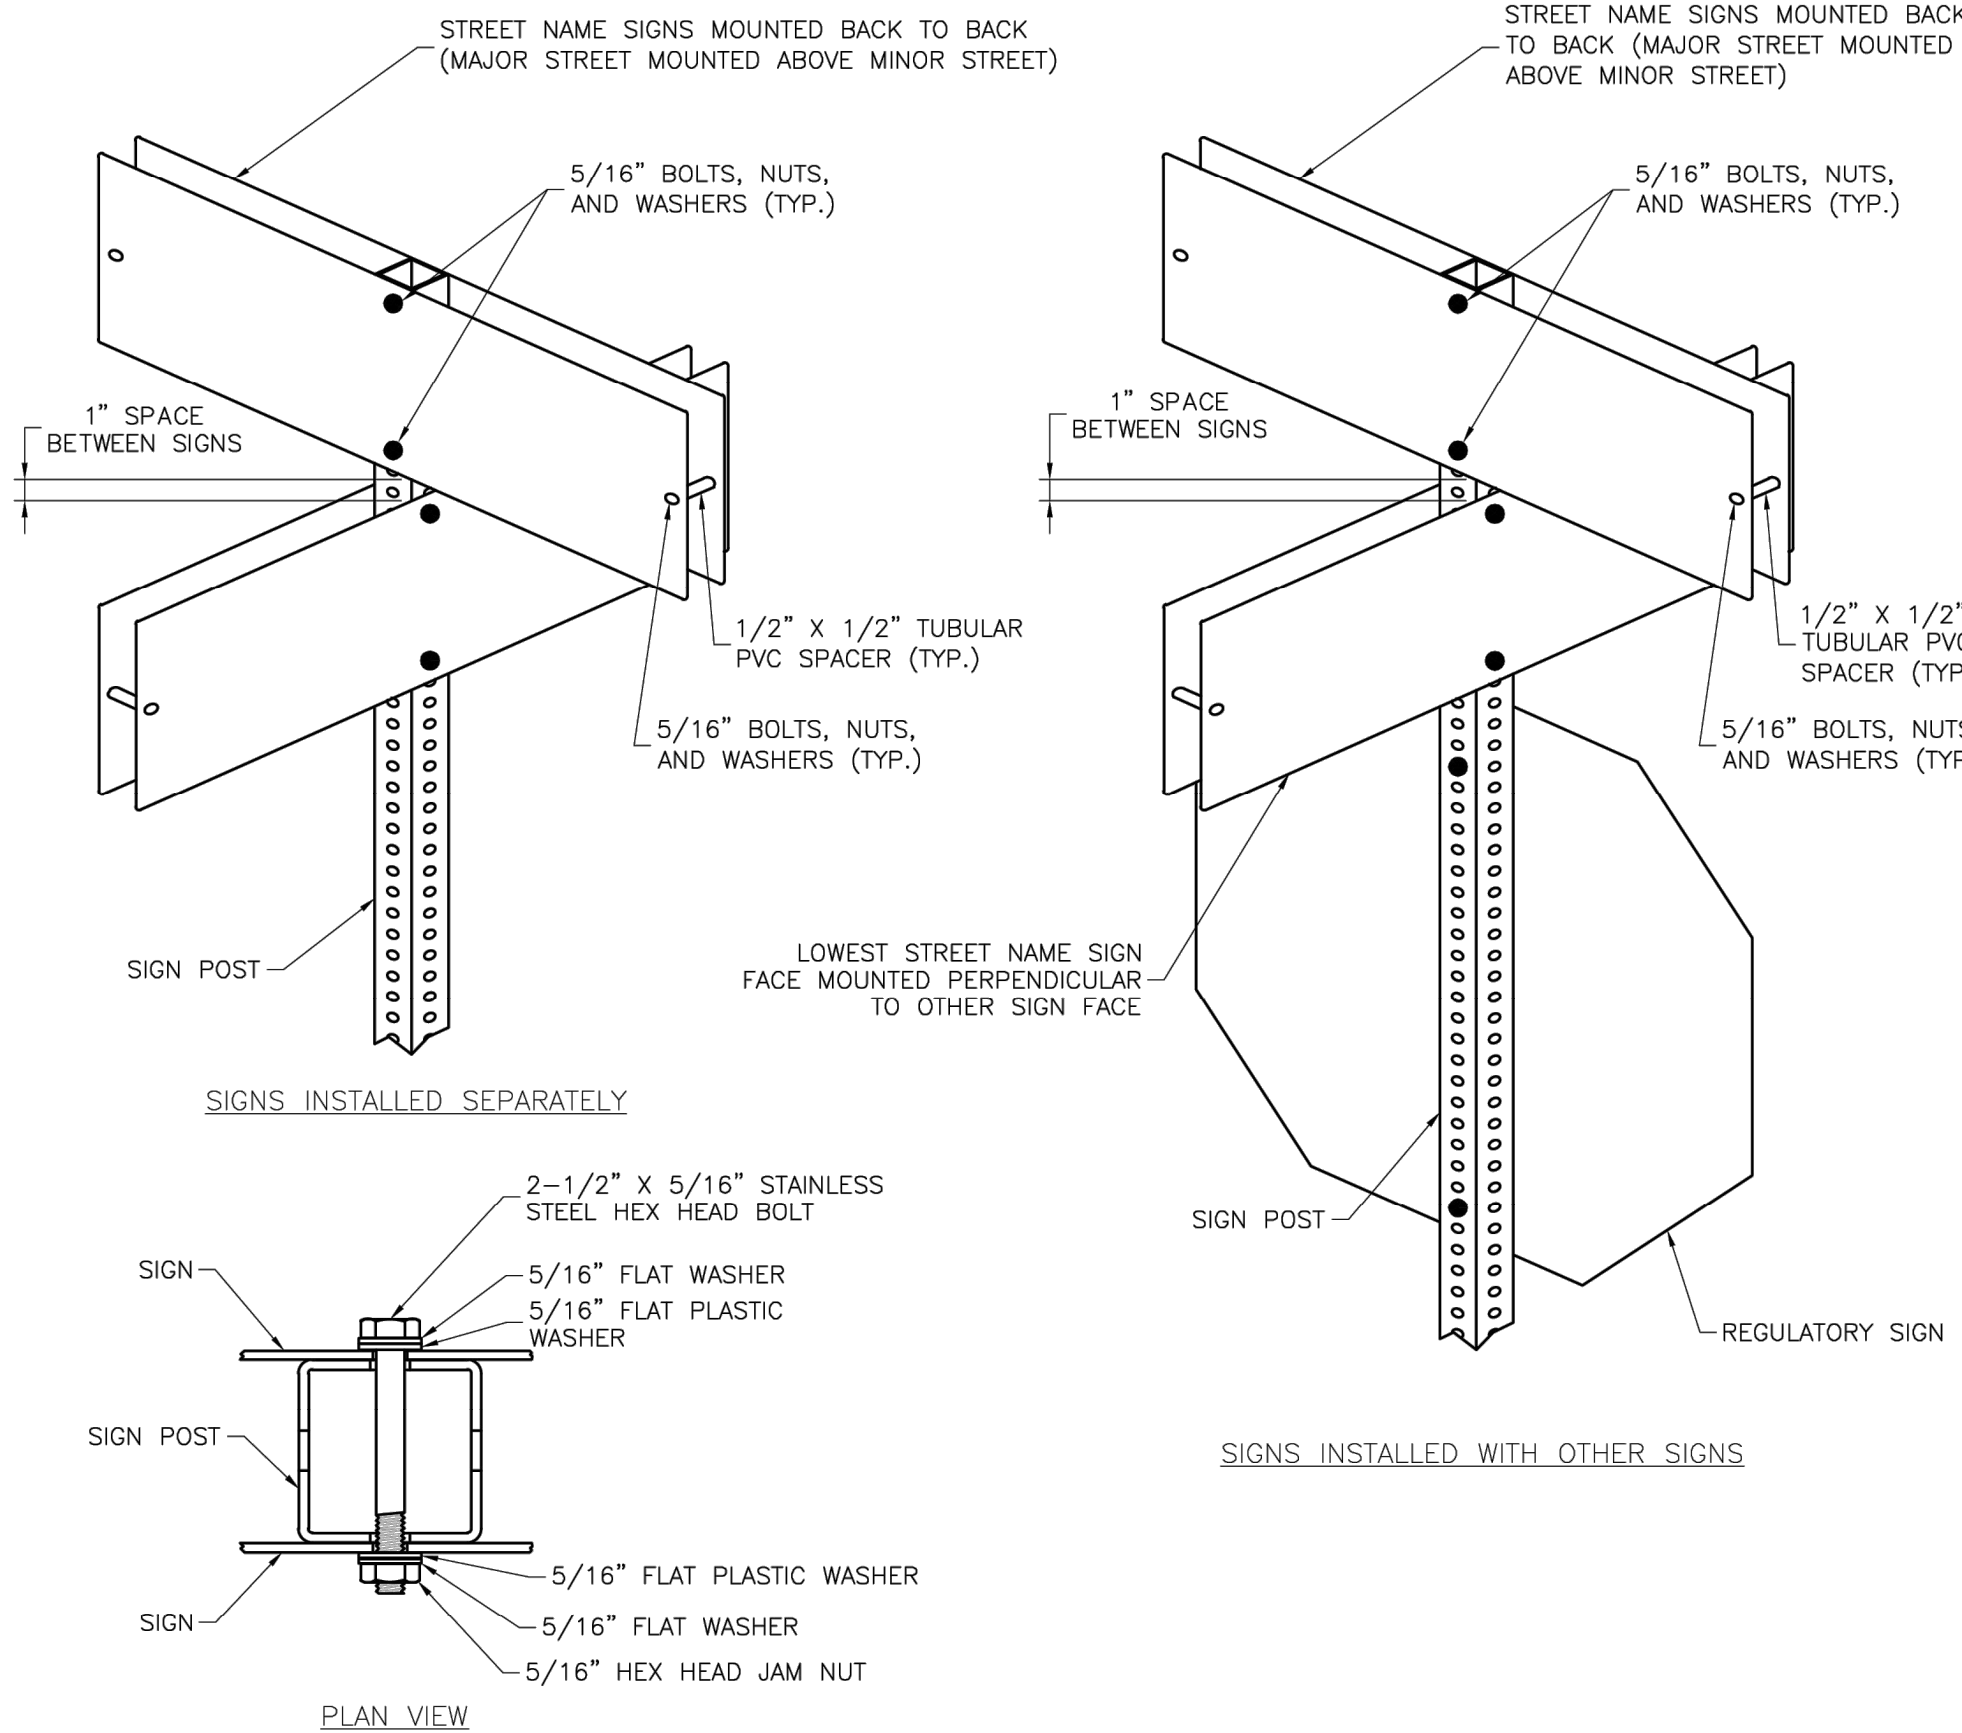

SQUARE STEEL POST MOUNTING DETAILS

STREET NAME SIGN INVENTORY

66"	SE Bailey Farms Pkwy	D3-1 (SP-1)
66"	SE Vantage Point Dr	D3-1 (SP-1)
48"	SE Arboretum Dr	D3-1 (SP-3)

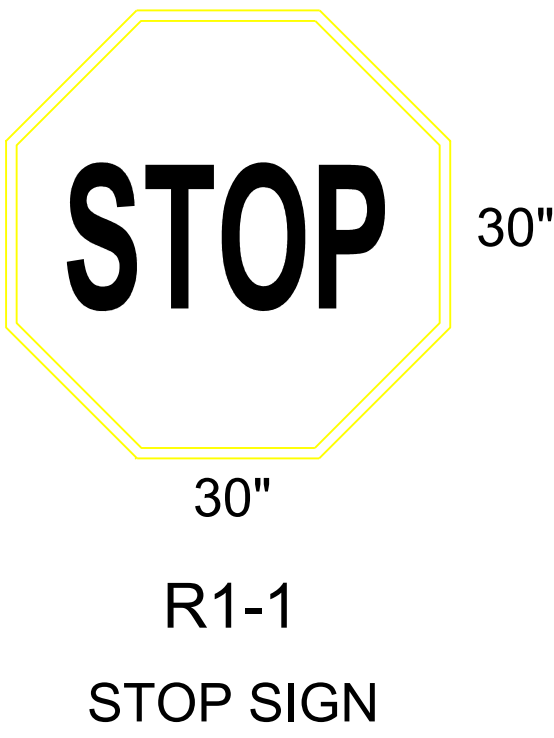

LEE'S SUMMIT
MISSOURI

PUBLIC WORKS ENGINEERING DIVISION | 220 SE GREEN STREET | LEE'S SUMMIT, MO 64063

STANDARD DETAILS
CITY OF LEE'S SUMMIT, MO
LEE'S SUMMIT, JACKSON COUNTY, MO
STREET NAME SIGN DETAILS

Drawn By: BWC
Checked By: MP
Date: 01/2020
Proj. #: SN-3

REVISION DATE	DESCRIPTION
07/15/2025	CITY COMMENTS
08/04/2025	DATE PREPARED
25-540	PROJ. NUMBER

STREET NAME
SIGN DETAILS