

INDEX OF SHEETS


GENERAL PLANS

- 1 COVER SHEET
- 2 EXISTING CONDITIONS
- 3 DEMOLITION PLAN
- 4 GRADING & EROSION CONTROL
- 5 OVERALL SITE & DIMENSION
- 6 SPOT ELEVATIONS
- 7 UTILIY PLAN
- 8 SITE LAT. LONG. & LEASE INFORMATION
- 9 DETAILS SHEET

APPENDIX

LIGHTING & PHOTOMETRIC PLAN

MIDWEST AVIONICS HANGAR  
LEE'S SUMMIT AIRPORT  
FINAL DEVELOPMENT PLAN  
CITY OF LEE'S SUMMIT, JACKSON COUNTY, MISSOURI

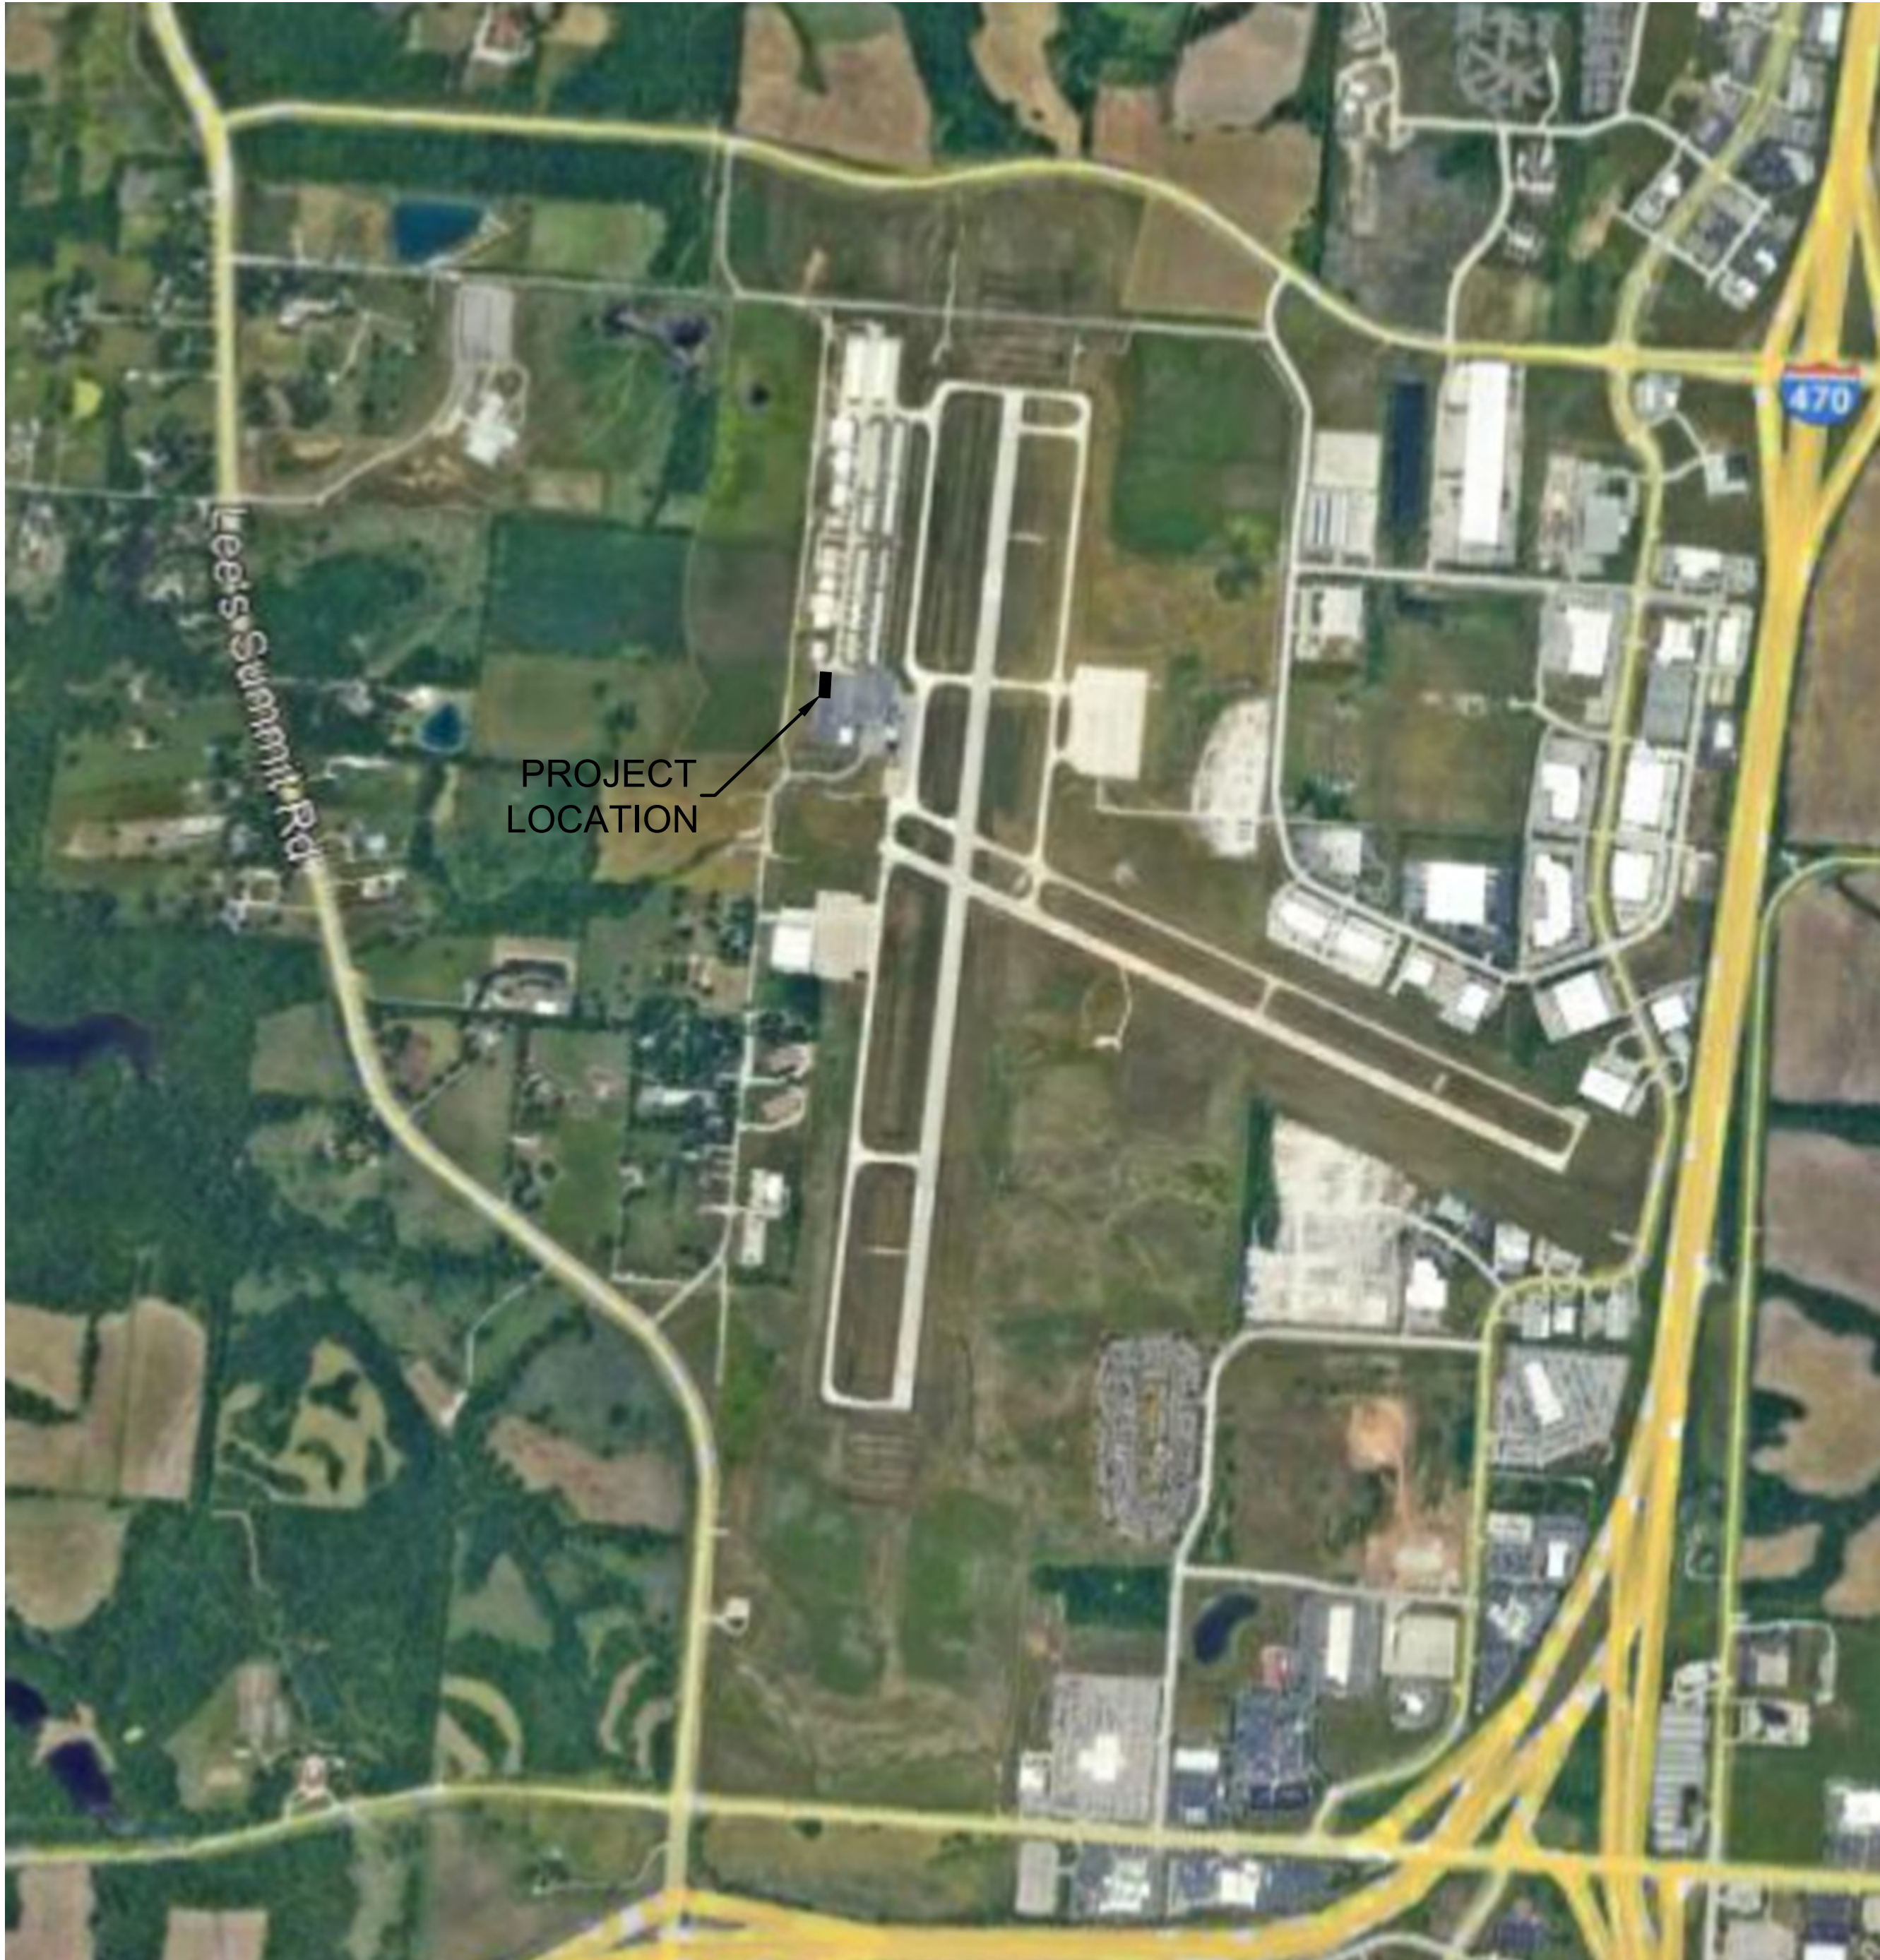

NOT TO SCALE

UTILITIES

City of Lee's Summit  
Public Works  
220 SE Green  
Lee's Summit, MO 64063  
816-969-1800

City of Lee's Summit  
Water and Sewer  
1200 SE Hamblen Road  
Lee's Summit, MO 64081  
816-969-1900

Spire  
(Administrative Offices)  
3025 S.E. Clover Drive  
Lee's Summit, MO 64082  
816-537-4681

Everygy  
401 SE Bailey Road  
Lee's Summit, MO. 64081  
816-347-4320

AT&T  
Rick Bryan  
500 E. 8th Street  
Kansas City, MO 64106  
913-727-9809

Comcast Cable  
New Construction Hotline  
866-771-2281

Missouri One-Call  
1-800-344-7483

PROJECT BENCHMARK:

- #1 Top of Sanitary Manhole lid at northwest corner of site.  
N: 1018226.45  
E: 2823698.81  
TOP ELEV. = 993.94




Know what's below.  
Call before you dig.

RELEASED FOR CONSTRUCTION  
As Noted on Plan Review  
  
Development Services Department  
Lee's Summit, Missouri  
  
09/18/2025



R. KEVIN STERRETT, MO E-26440  
September 10, 2025

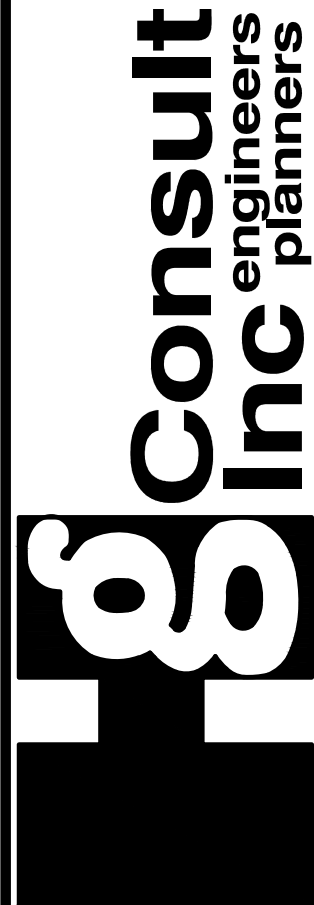

COVER SHEET

MIDWEST AVIONICS HANGAR  
CITY OF LEE'S SUMMIT, JACKSON COUNTY, MISSOURI

GENERAL NOTES:

- The underground utilities shown herein have been plotted from available information and do not necessarily reflect the actual existence, or nonexistence, size, type, number, or locations of these or other utilities. The contractor shall be responsible for verifying the actual locations of all underground utilities, shown or not shown, and said utilities shall be located in the field prior to any grading, excavation, or construction of improvements. These provisions shall in now way oblige any party from complying with the "UNDERGROUND FACILITY SAFETY AND DAMAGE PREVENTION ACT", Chapter 319, RSMO.
- Gas, Water, and other Utilities shall not conflict with the depth or horizontal location of existing and proposed sanitary and storm sewers, including building laterals.
- Prior to submittal of construction bids, the Contractor shall be required to visit the site to verify existing conditions and proposed improvements.
- The Contractor shall be responsible for notification and coordination with all Utility Companies.
- The Contractor shall notify the Engineer immediately of any discrepancies in the plans "PRIOR" to installation or fabrication of structures.
- All sidewalk shall be ADA compliant.
- There are no oil or gas wells located on the subject property as of September 1, 2022 as shown by the Missouri Geological Survey GEOSTRAT (Geosciences Technical Resource Assessment Tool).

OWNER  
MIDWEST AVIONICS  
2525 NE Douglas Street  
Lee's Summit, MO 64064  
(620) 719-0673  
Contact - Levi Self

ENGINEER  
Hg CONSULT, INC.  
1533 Locust Street  
Kansas City, MO 64086  
(816) 703-7098  
Contact - Kevin Sterrett

X-REF NO.  
24.092 Base  
DRAWING NO.  
24.092  
DATE  
September 10, 2025  
JOB NO.  
24.092

1 SHEET OF 9



|          | DATE | REVISION | NO. | BY | CK/APPR    |
|----------|------|----------|-----|----|------------|
| 08/09/76 |      |          |     |    | BKS<br>BKS |
| 08/22/76 |      |          | -5  | TW | BKS        |
| 08/22/76 |      |          | -2  | TW | BKS        |
| 08/22/76 |      |          | -1  | TW | BKS        |

Revised Storm Surge and Tsunami Warning Plan  
 Revisions to Open Coastal and Water Code 08/22/76  
 Revisions to Temporary Approval on Shore State of Building

IF THIS IS NOT A BLUE INK SEAL AND THE SIGNATURE IN BLUE INK, THE PLAN IS A COPY AND MANY COPIES UNAUTHORIZED ALTERATIONS. THE CITATION CONTAINED ON THIS DOCUMENT SHALL NOT AT ANY OTHER PLACES BE REPRODUCED OR USED FOR ANY PURPOSES WITHOUT THE WRITTEN PERMISSION OF THE ORIGINAL AUTHOR.



R. KEVIN STERRETT, MO E-26440  
September 10, 2025

**g-consult**  
1533 Locust Street, Kansas City, Missouri 64108  
CORPORATE LICENSE No. E201000573 (MO.) / E-736 (KS.) / LS 2019005467

**EXISTING CONDITIONS**


---

**MIDWEST AVIONICS HANGAR**  
CITY OF LEE'S SUMMIT, JACKSON COUNTY, MISSOURI

|                    |             |
|--------------------|-------------|
| X-REF. NO.         |             |
| 24.092 Base        |             |
| DRAWING NO.        |             |
| 24.092             |             |
| DATE               |             |
| Septmeber 10, 2025 |             |
| JOB NO.            |             |
| 24.092             |             |
| 2                  | SHEET<br>OF |
| 9                  |             |





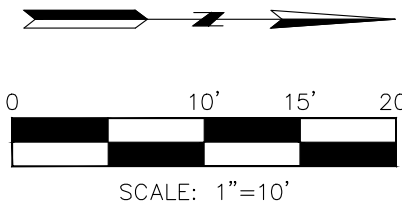

1. See architectural submittal for all building details, lighting details, and MEP plans
2. All curb to be CG-1 unless otherwise stated
3. All dimensions are to back of curb, unless otherwise stated

Total required: 21 Spaces

Total Provided: 21 Spaces

FAA Spec. Concrete (SEE NOTE 5 BELOW)

10 # of Parking Stalls


| SITE PLAN TABLE      |          |
|----------------------|----------|
| Site Area SF         | 24,145.5 |
| Building SF          | 12,000.0 |
| Lease Area SF        | 22,950.2 |
| PARKING REQUIREMENTS |          |
| Required             | 21       |
| Provided             | 21       |

1. According to the F.E.MA. FIRM Map No. 29095C0409G, dated January 20, 2017 and FIRM Map No. 29095C0430G, dated January 20, 2017, this tract graphically lies in OTHER AREAS, ZONE X, defined as areas determined to be outside the 0.2% annual chance floodplain.
2. This site lies in the MAYBROOK WATER SHED.
3. There are no Oil and Gas Wells on this site per Missouri Department of Natural Resources GIS.
4. Trash will be collected inside and removed from site by owner.

5. Concrete Requirements:

- 12 inch Cement Treated Subgrade
- 6 inch Aggregate Base Course
- 8 inch PCCP.

These specifications are per FAA Guidelines, and are required for any/all concrete poured on this site.

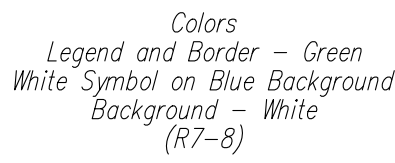


1. Mount 2 Accessible Signs to building. See plans for locations.
2. All signs should comply with U.S. Department of Transportation Federal Highway Administration's "Uniform Traffic Control Devices," and local codes as specified. Mount signs in accordance with manufacturer's instructions.




| DATE     | REVISION                                                 | NO. | BY | CHKAPP |
|----------|----------------------------------------------------------|-----|----|--------|
| 06/09/25 | Revised Storm Water and Impervious Water Main            |     |    |        |
| 06/27/25 | Revisions to Street Closures and Notes (6/27/25)         | 3   |    | RKS    |
| 06/28/25 | Revisions to Temporary Roadway and Road Note 4 (6/28/25) | 2   |    | RKS    |
| 06/28/25 | Revisions to Temporary Roadway and Road Note 4 (6/28/25) | 2   |    | RKS    |



FILE LOCATION G:\SHARED DRIVERS\HS PROJECTS (PR 2022-2024)\2024-0922 LEE'S SUMMIT AIRPORT HANGAR (CIVIL)\CIVIL\REF - FILES\24.092-6-EDY & WATERLWDG  
PLOT DATE: 9/10/2025 1:51 PM BY: JAC WILSON

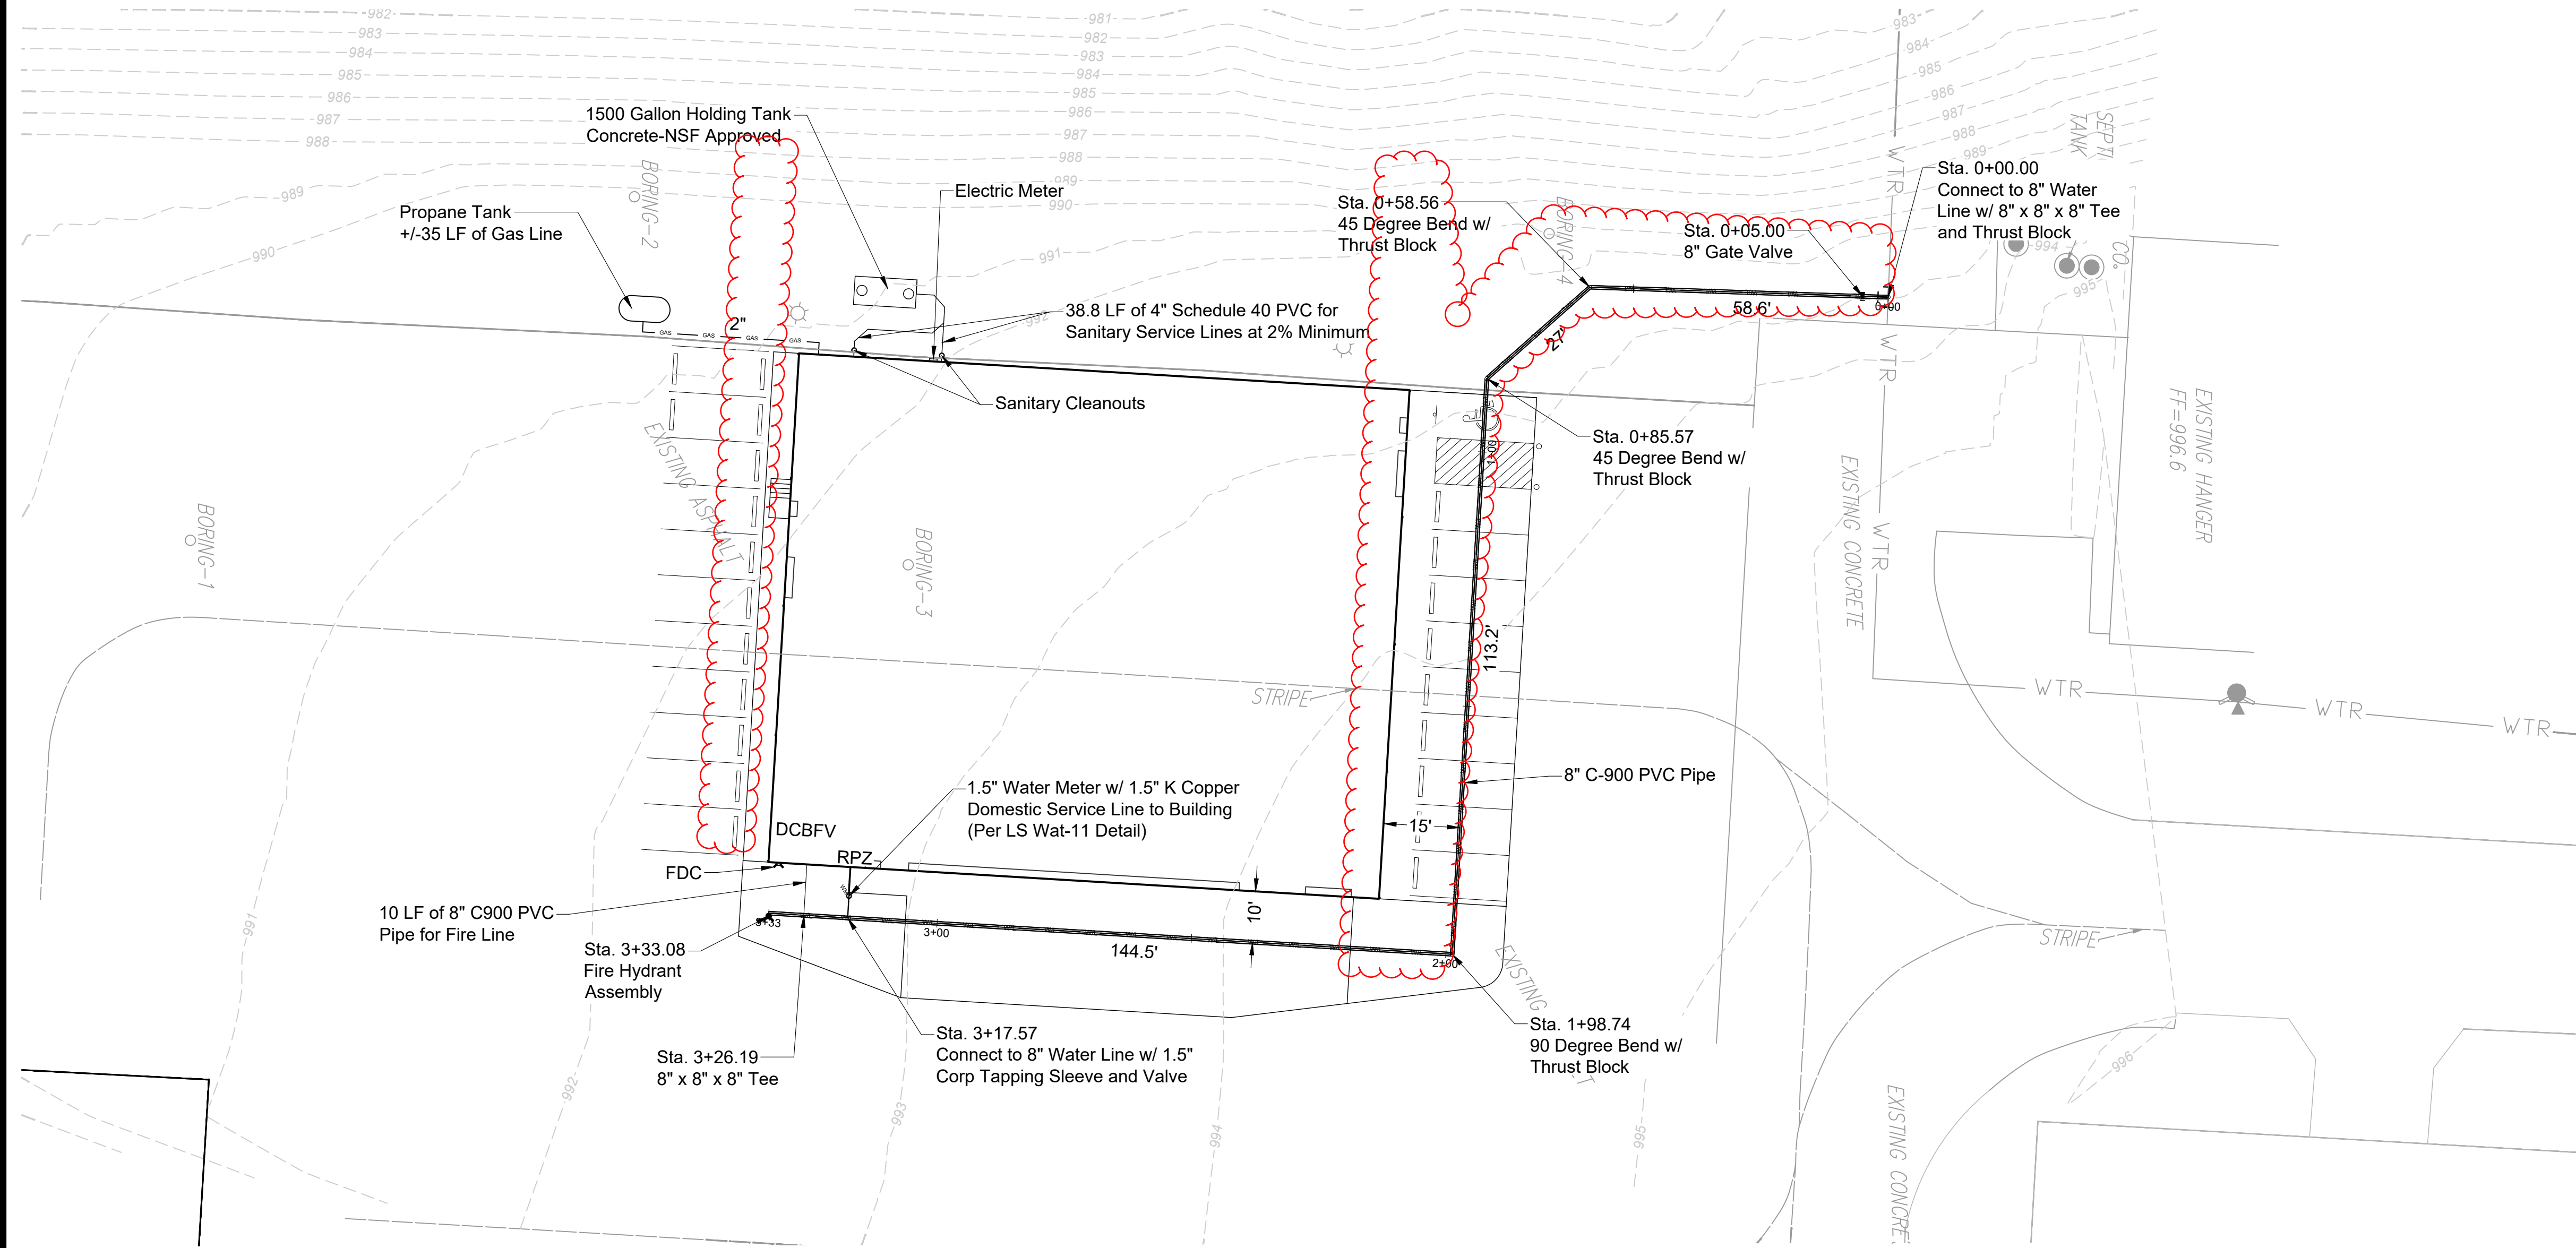




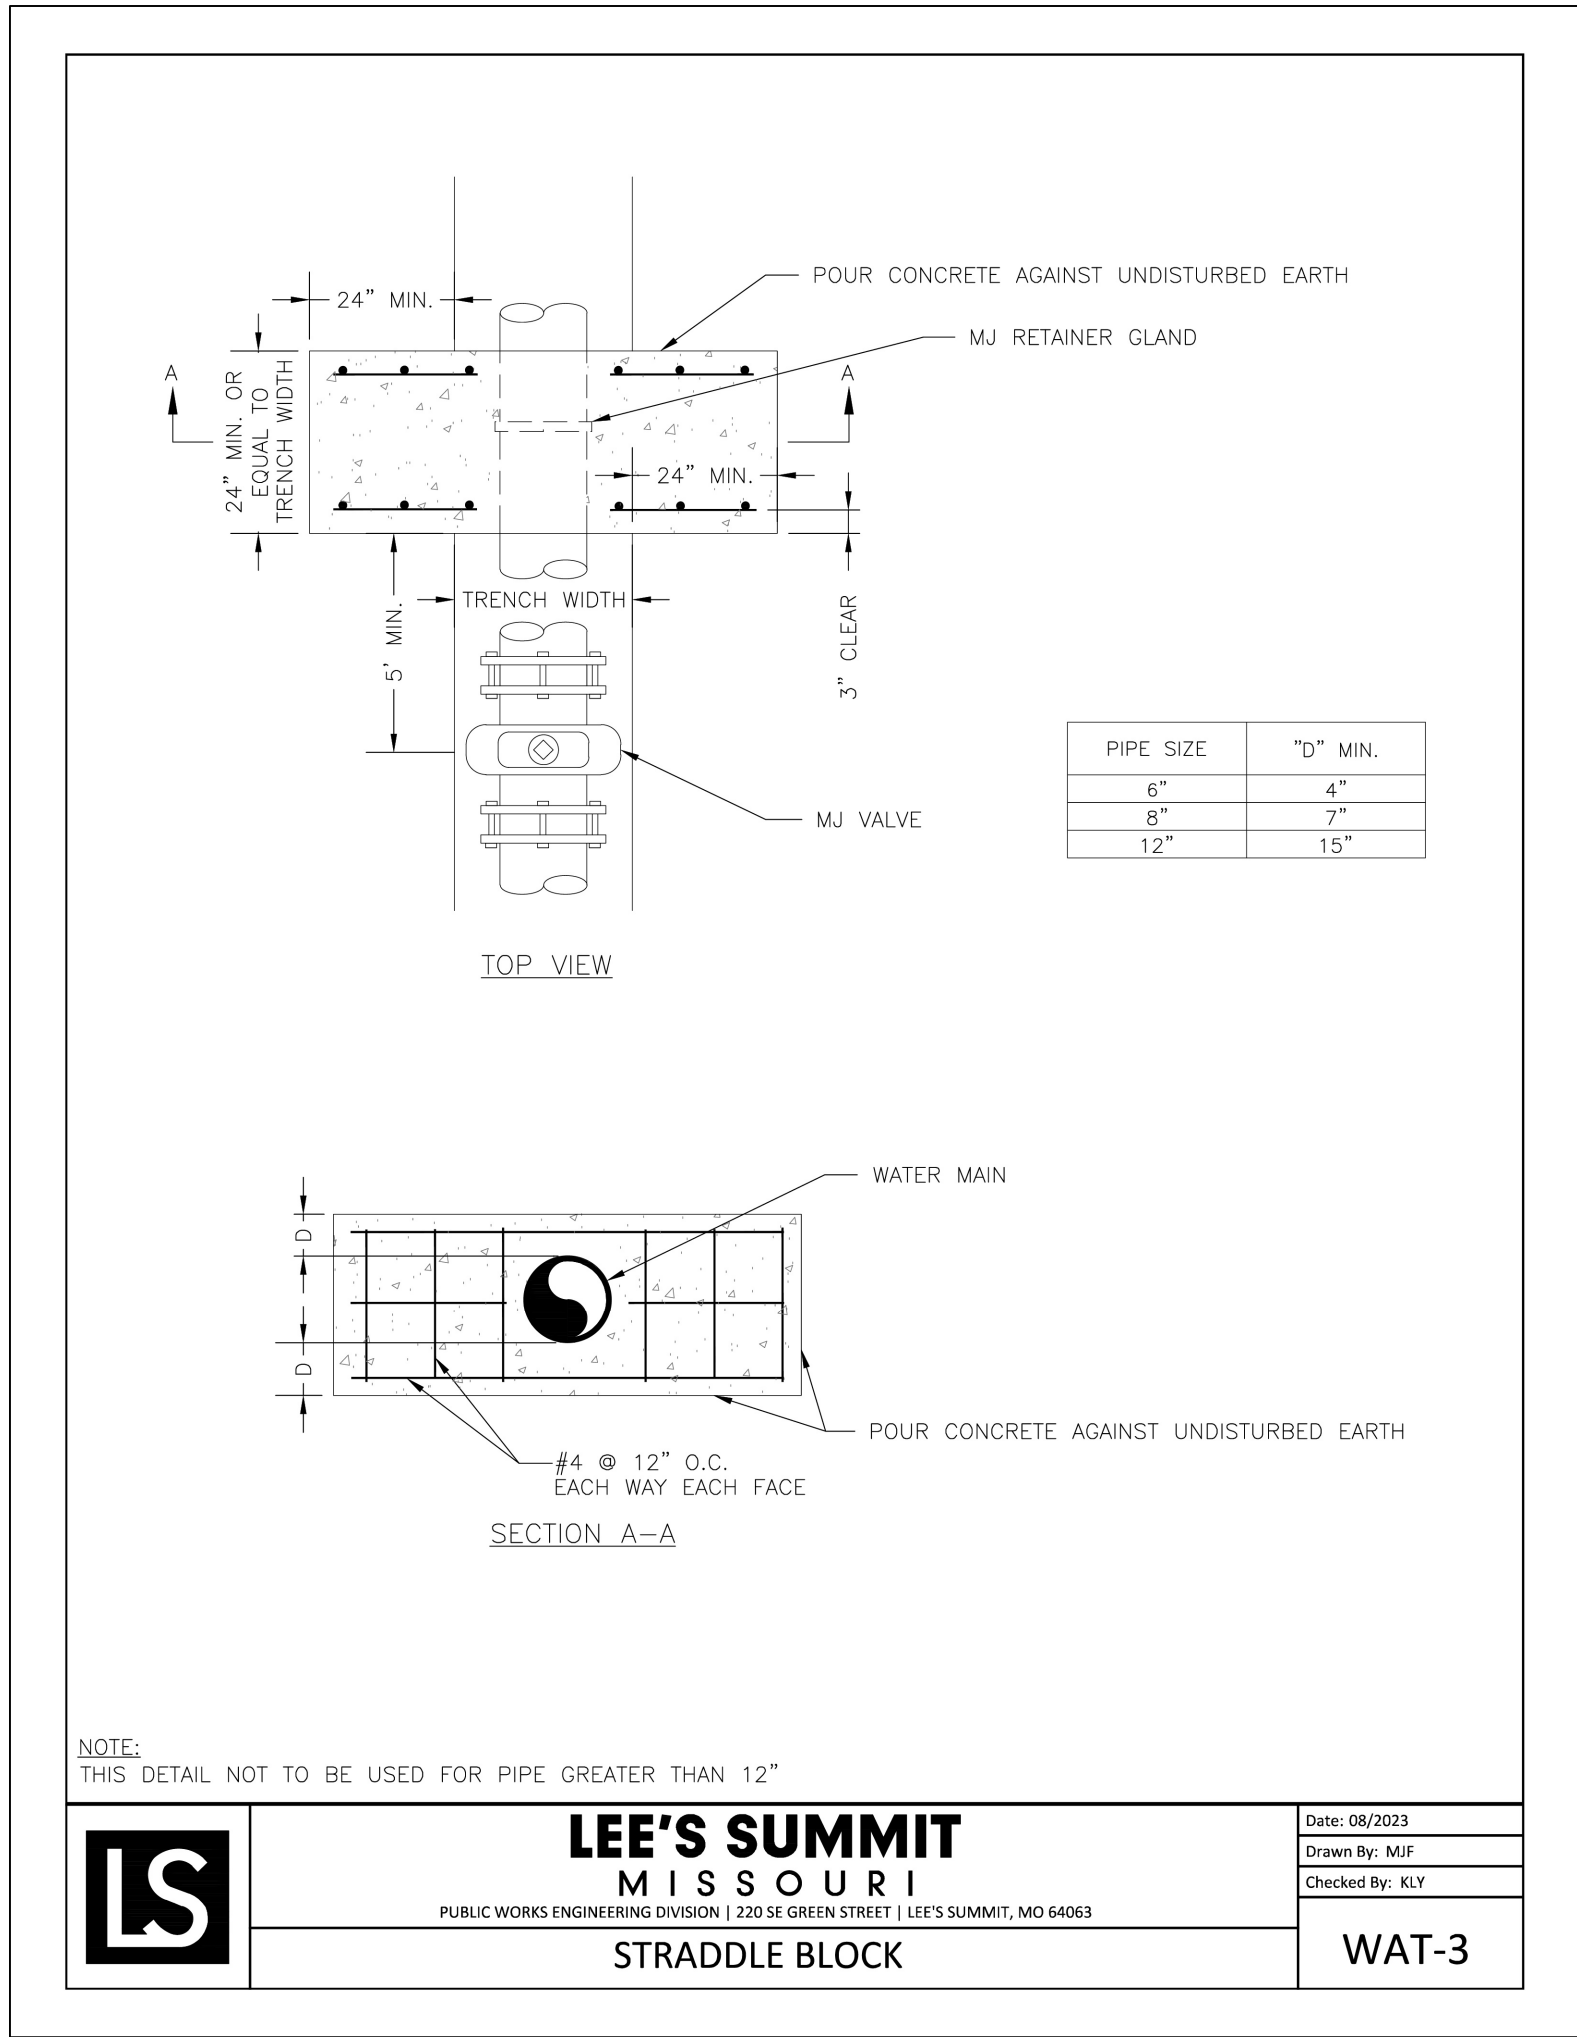

**LEE'S SUMMIT  
MISSOURI**  
PUBLIC WORKS ENGINEERING DIVISION | 220 SE GREEN STREET | LEE'S SUMMIT, MO 64063

Date: 08/2023  
Drawn By: MJF  
Checked By: KLY


WAT-3

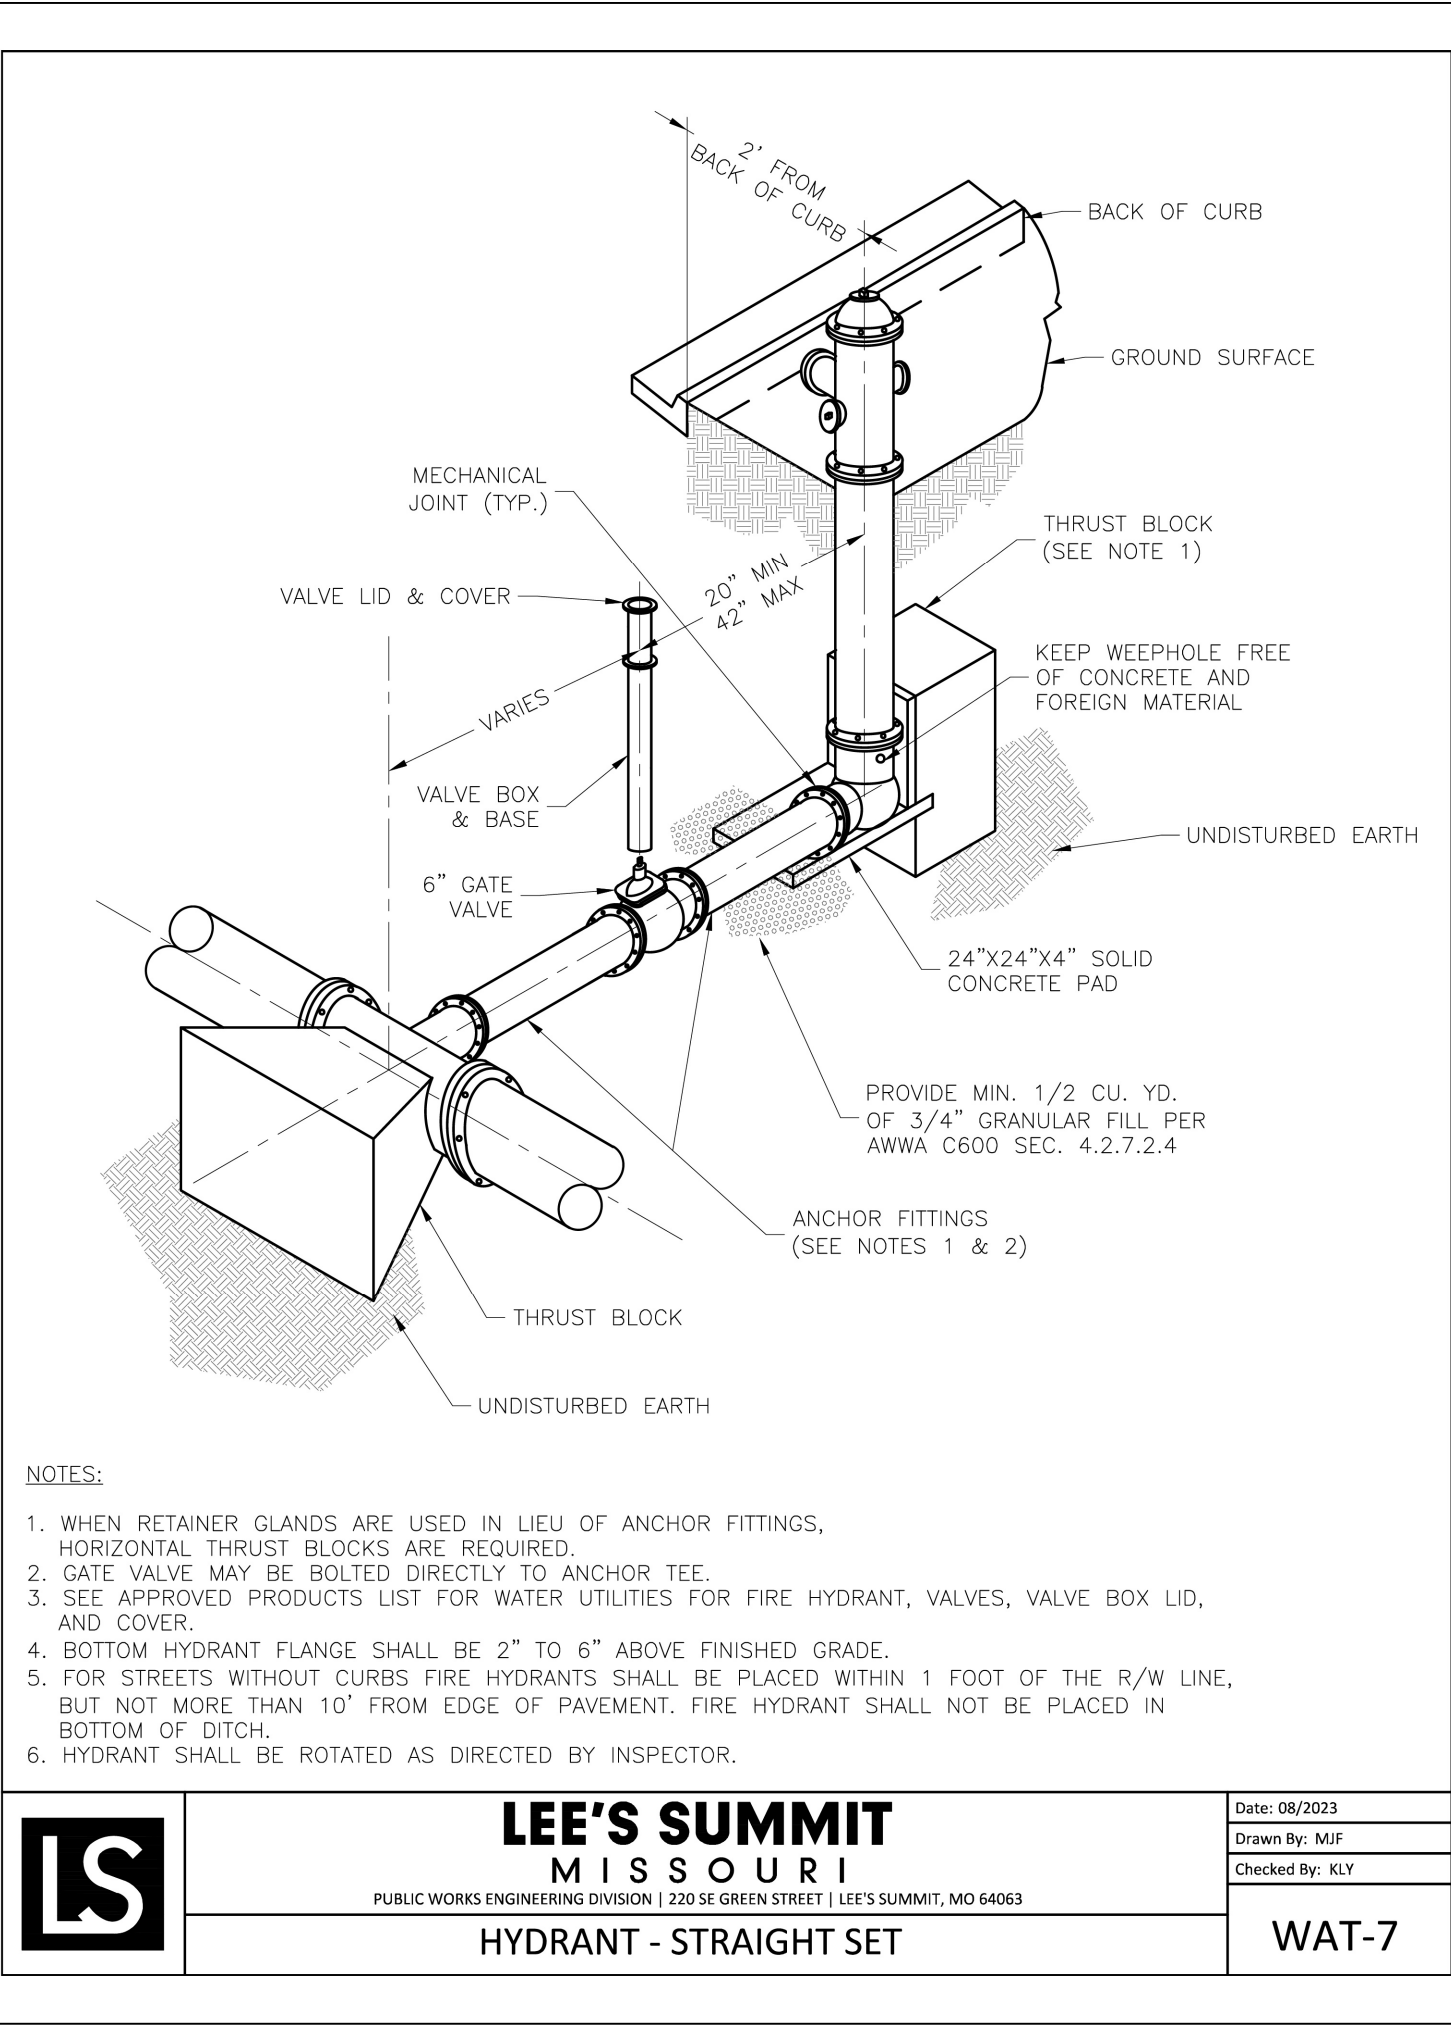


**LEE'S SUMMIT  
MISSOURI**  
PUBLIC WORKS ENGINEERING DIVISION | 220 SE GREEN STREET | LEE'S SUMMIT, MO 64063

Date: 08/2023  
Drawn By: MJF  
Checked By: KLY

WAT-7

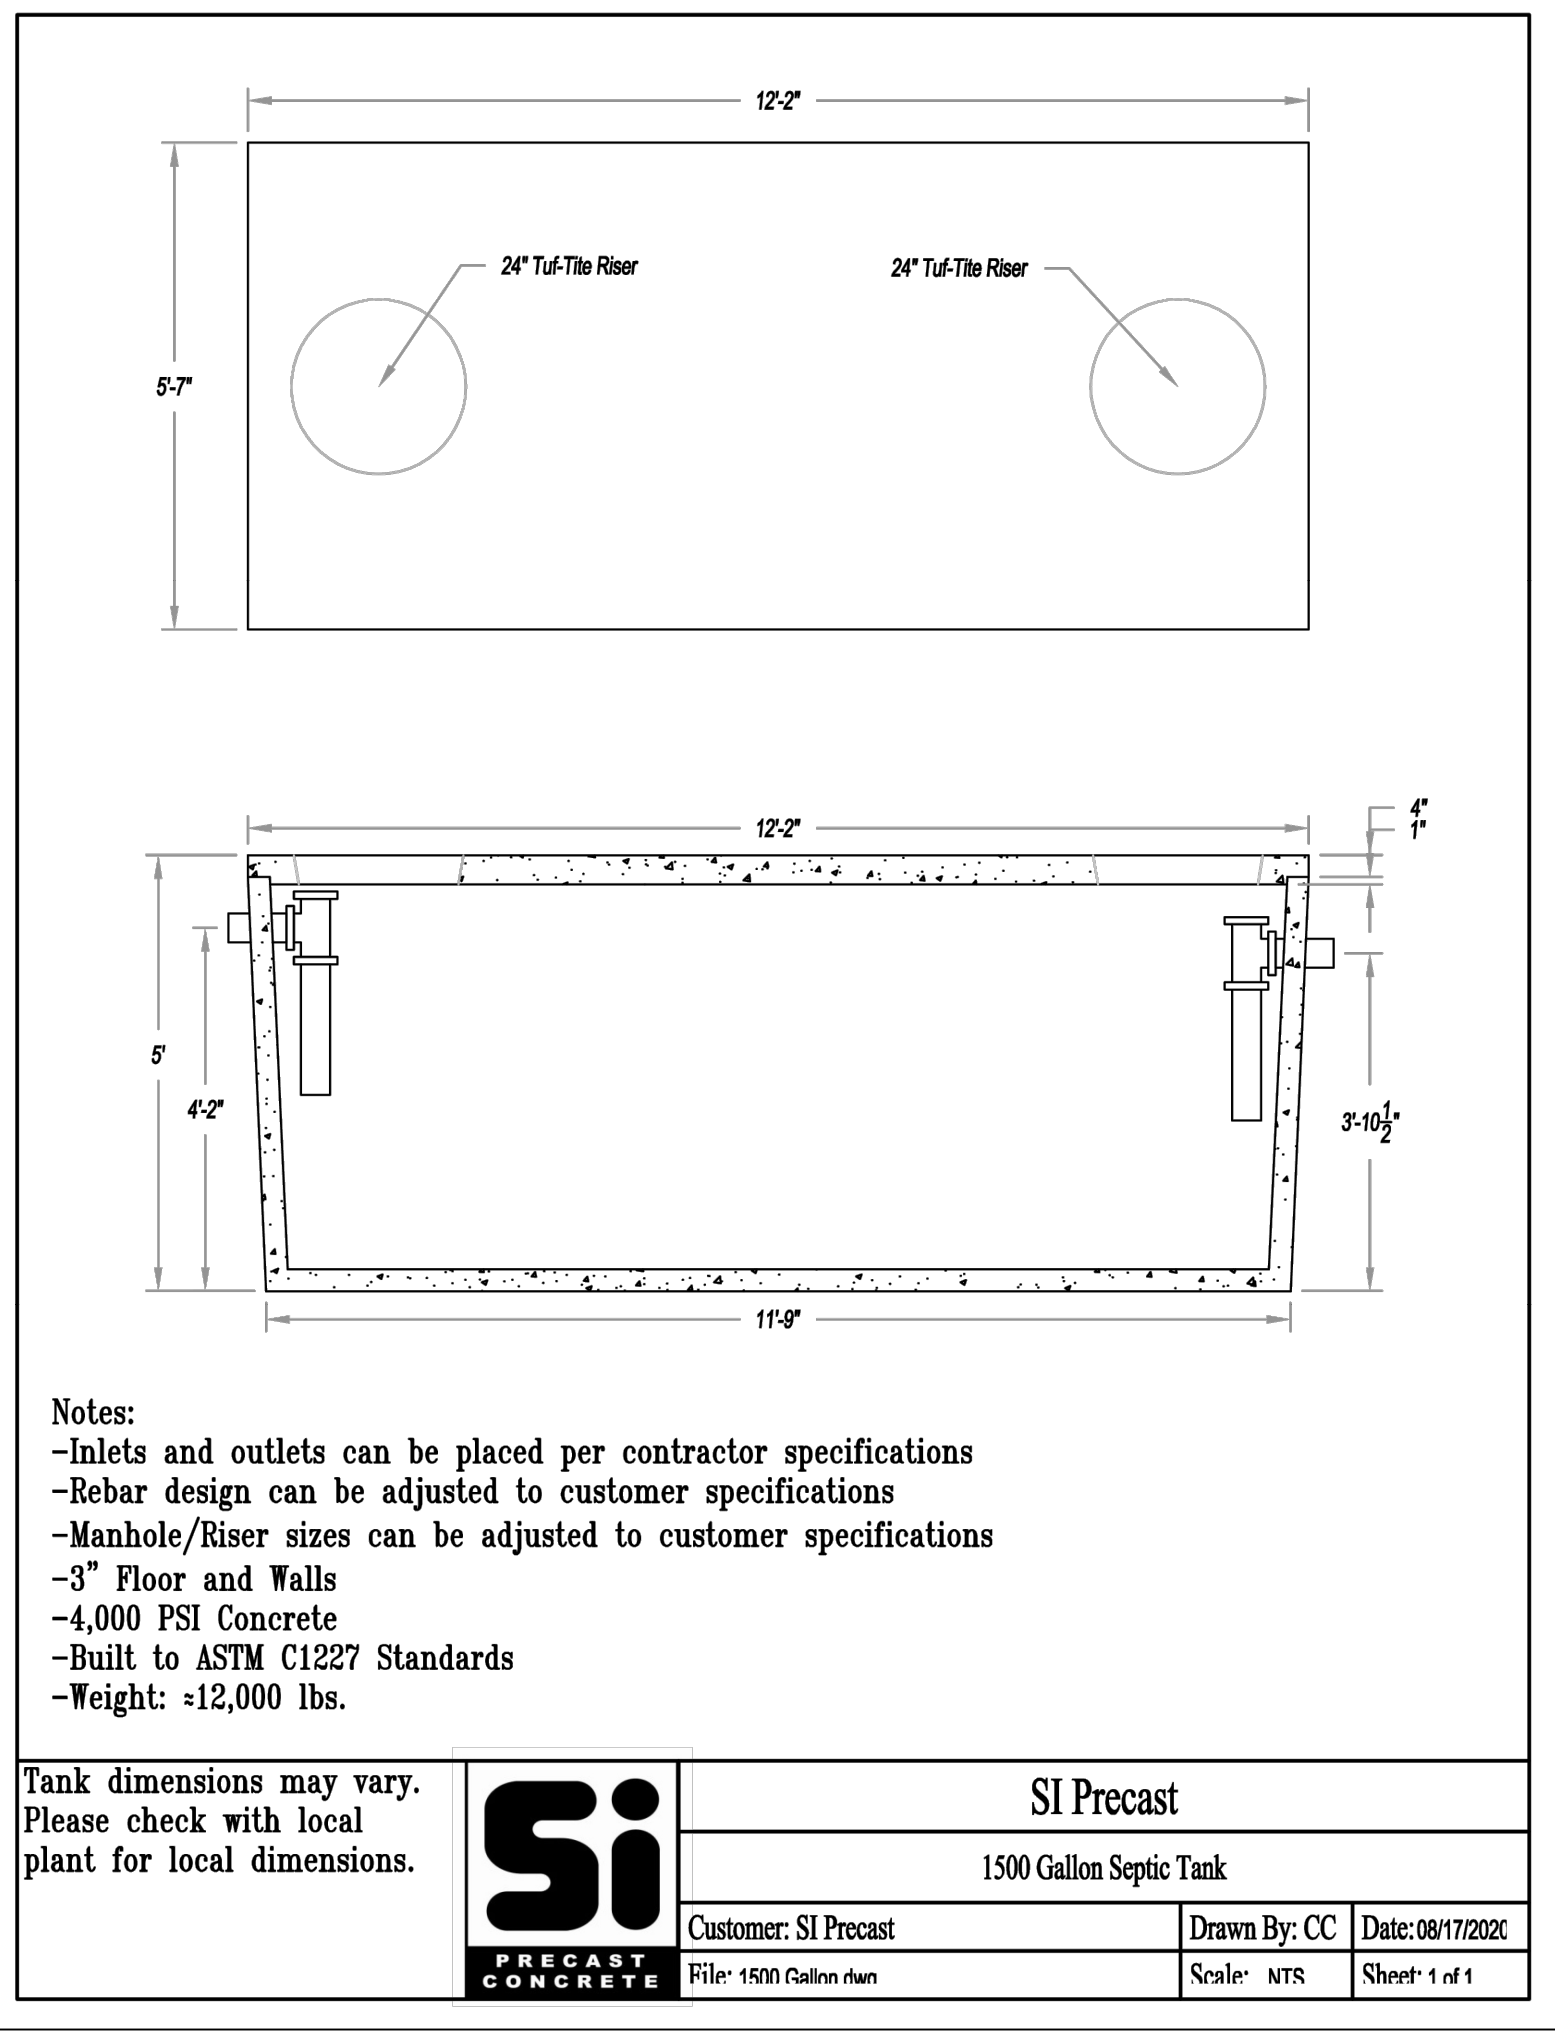

**SI Precast**  
1500 Gallon Septic Tank  
Customer: SI Precast  
Drawn By: CC  
Date: 08/17/2020  
File: 1500 Gallon.dwg  
Scale: NTR  
Sheet: 1 of 1

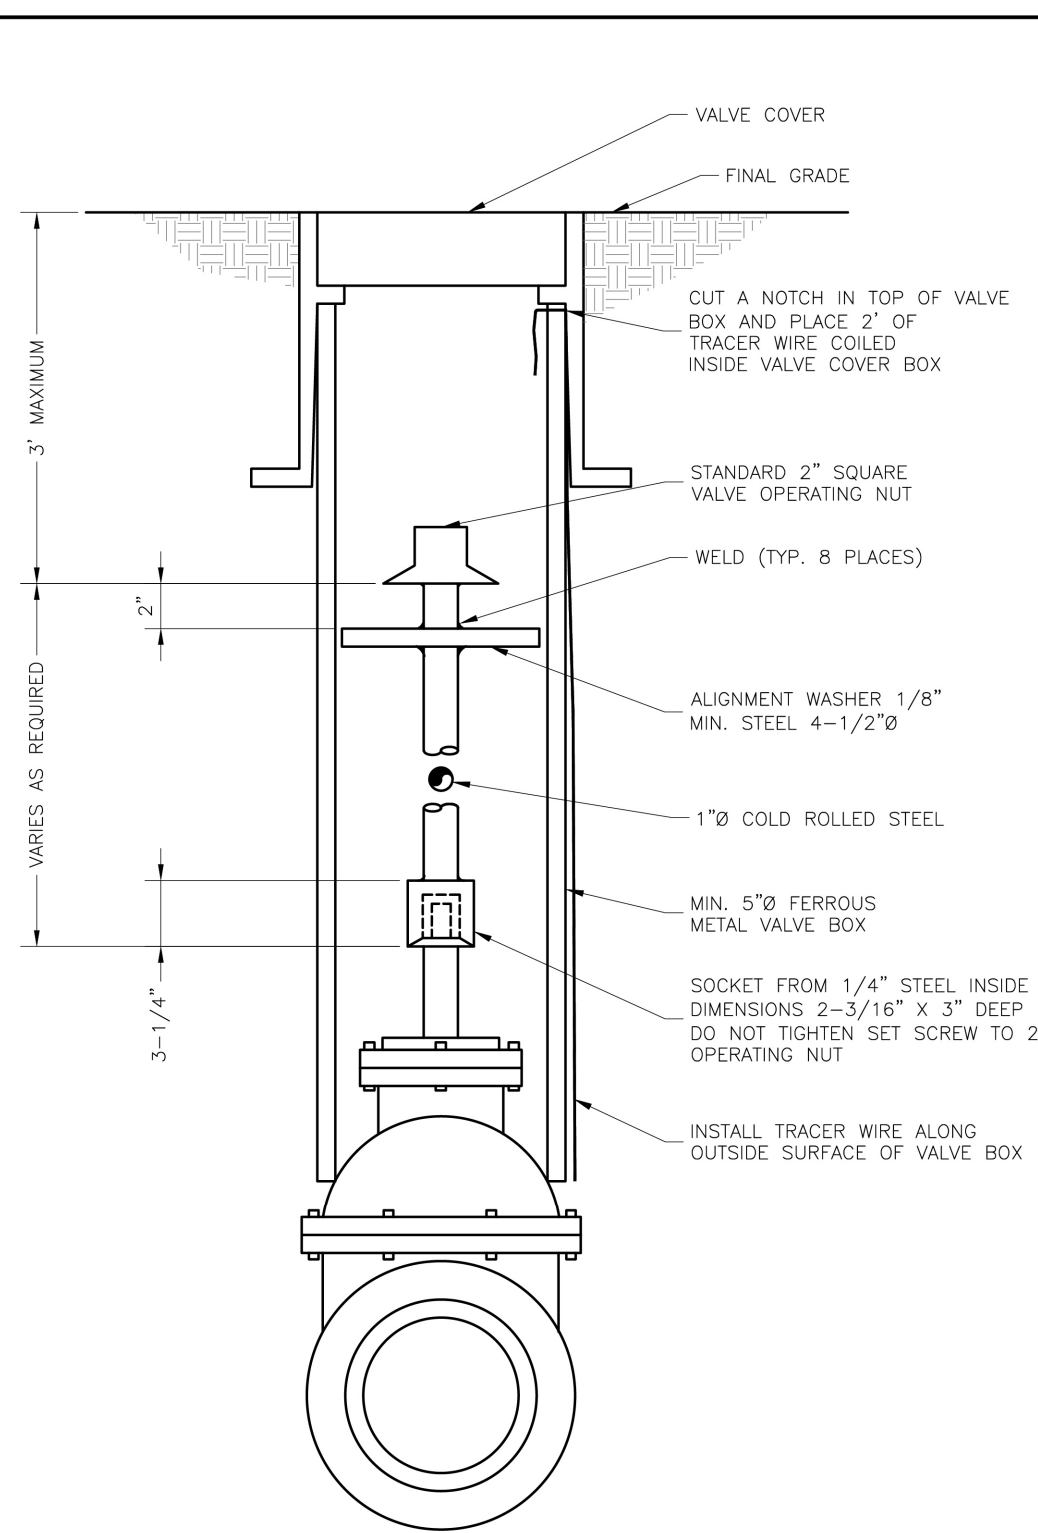

**LEE'S SUMMIT  
MISSOURI**  
PUBLIC WORKS ENGINEERING DIVISION | 220 SE GREEN STREET | LEE'S SUMMIT, MO 64063

Date: 08/2023  
Drawn By: MJF  
Checked By: KLY

WAT-9

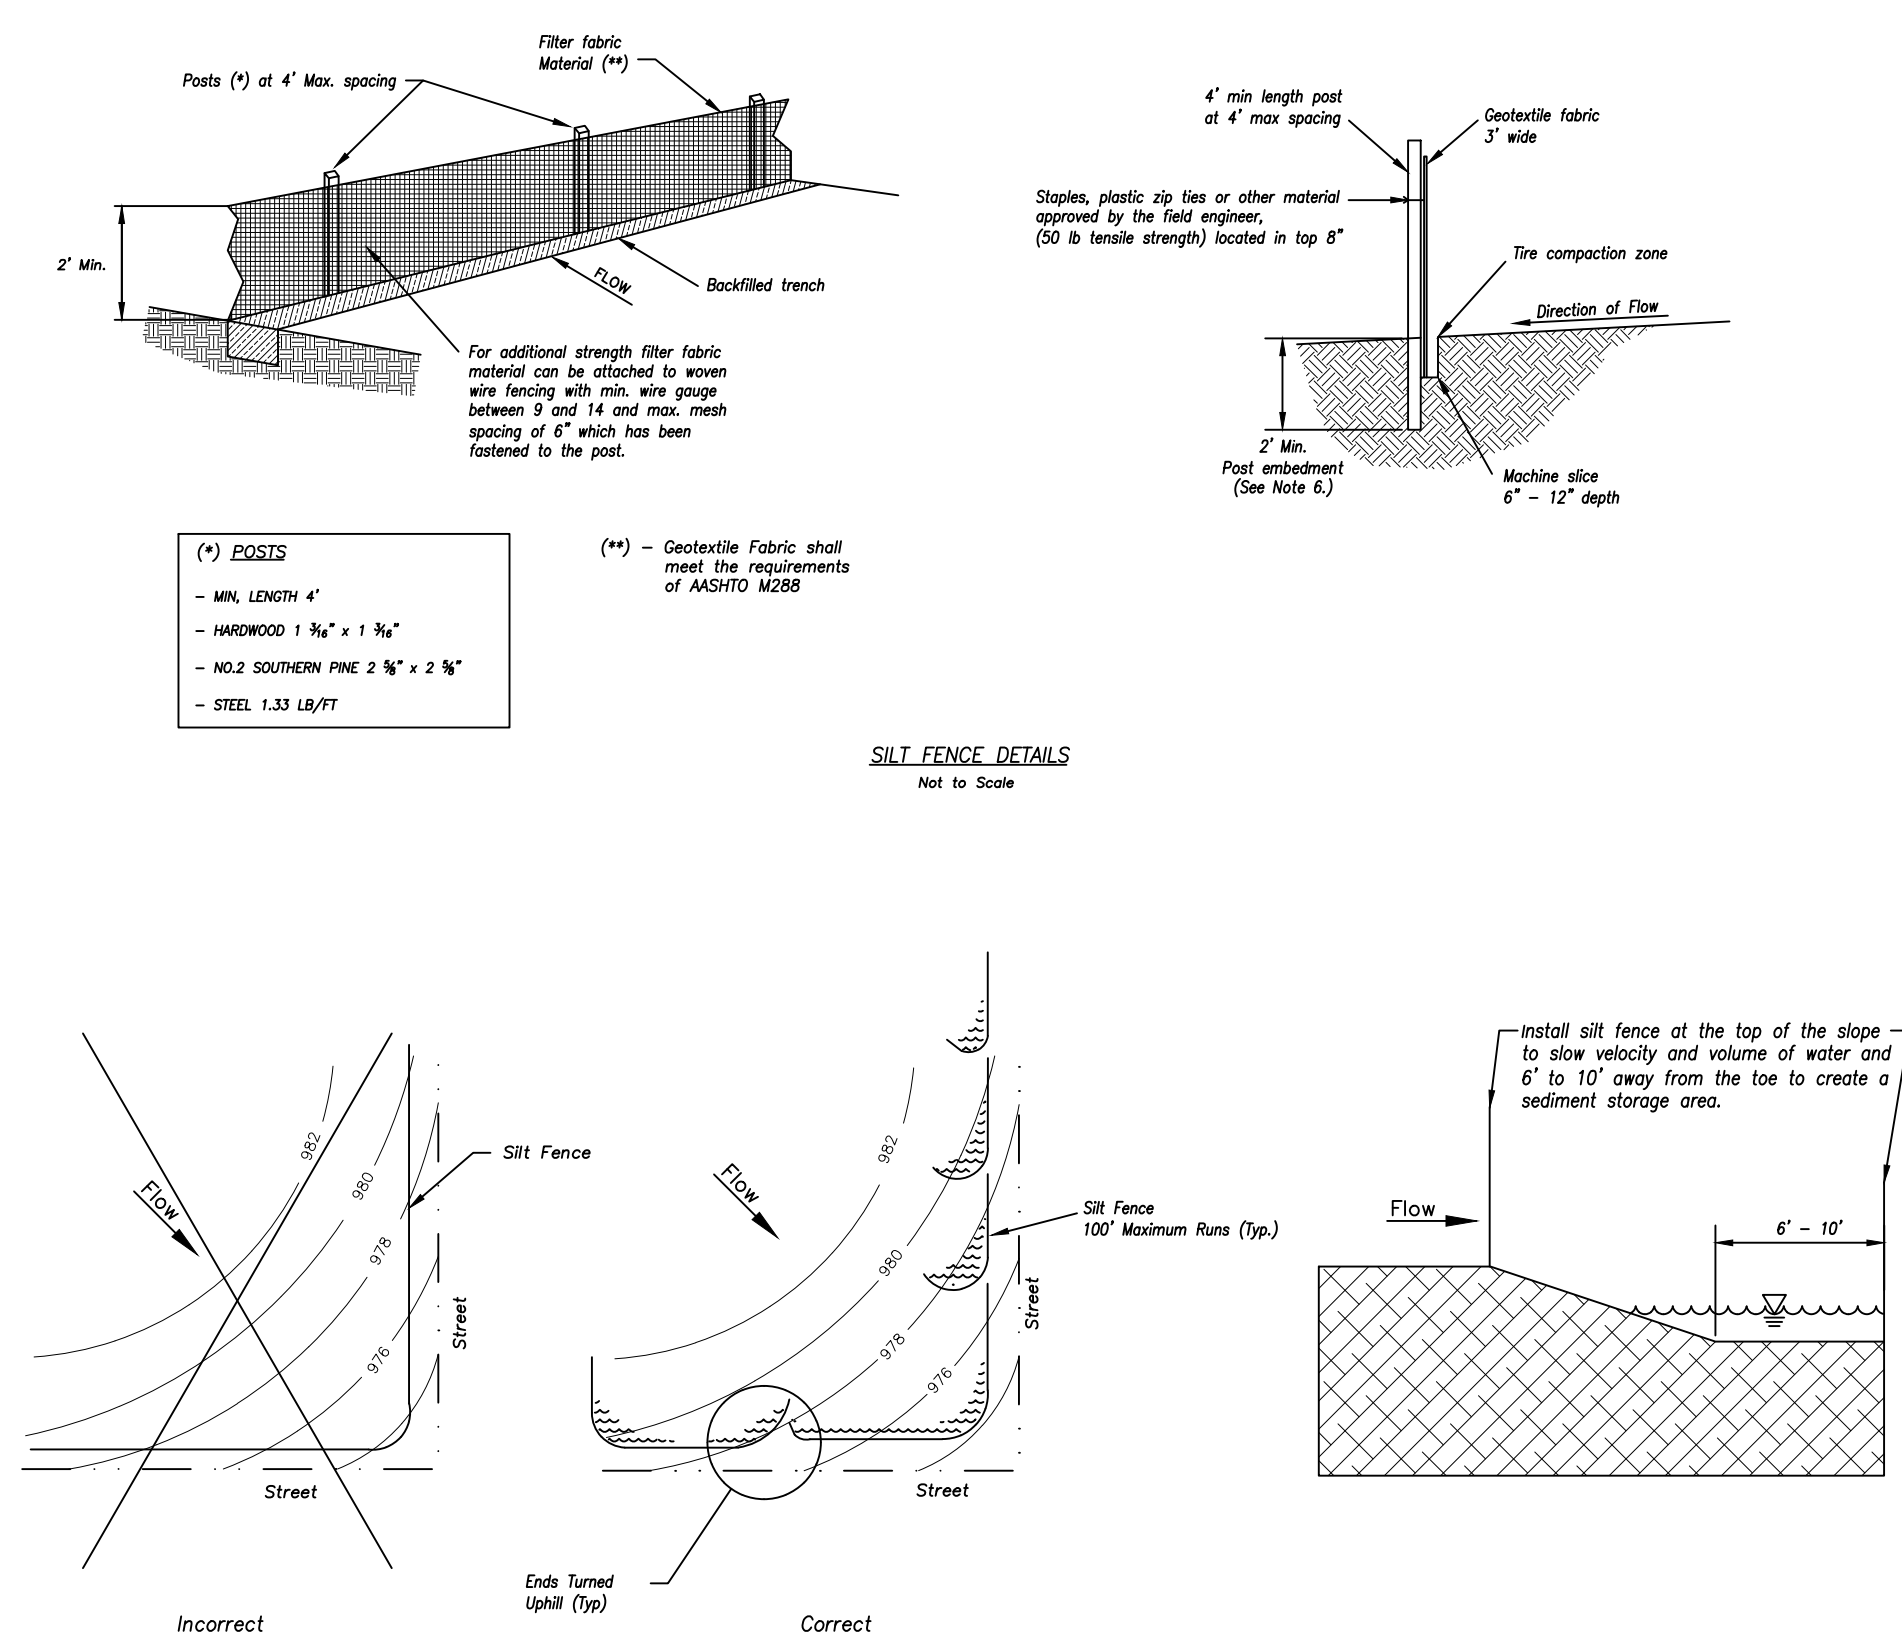



Figure A

SILT FENCE LAYOUT  
Not to Scale


Modified from 2015 Overland Park Standard Details  
for Erosion and Sediment Control.

- Notes:**
- In order to contain water, the ends of the silt fence must be turned uphill (Figure A).
  - Long perimeter runs of silt fence must be broken up into several smaller segments to minimize water concentrations (Figure A).
  - Long slopes should be broken up with intermediate rows of silt fence to slow runoff velocities.
  - Attach fabric to upstream side of post.
  - Install posts a minimum of 2' into the ground.
  - Trenching will only be allowed for small or difficult installation, where slicing machine cannot be reasonably used.


- Maintenance:**
- Remove and dispose of sediment deposits when the deposit approaches 1/2 the height of silt fence.
  - Repair as necessary to maintain function and structure.

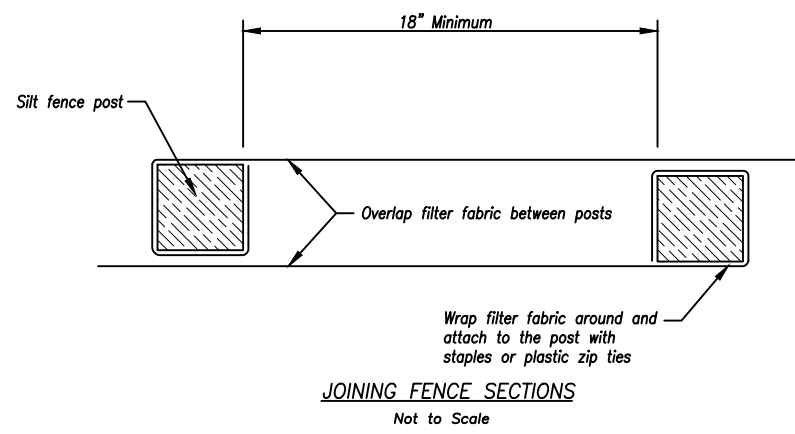

**AMERICAN PUBLIC WORKS ASSOCIATION**  
KANSAS CITY  
METRO CHAPTER  
SILT FENCE  
STANDARD DRAWING  
NUMBER ESC-03  
ADOPTED: 10/24/2016

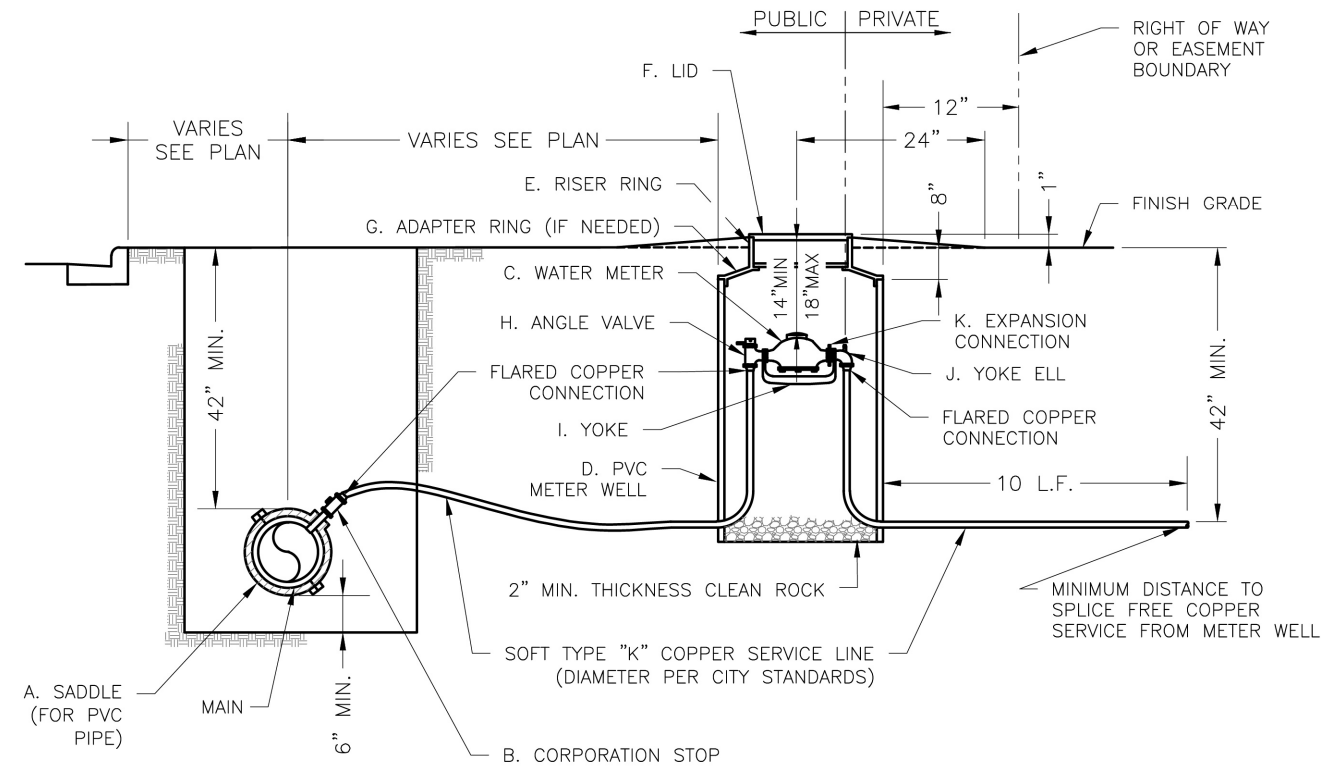

- NOTES:**
- METER INSTALLATION SHALL NOT BE LOCATED IN AREAS SUBJECT TO VEHICULAR TRAFFIC OR IN CONCRETE PAVEMENT WITHOUT CITY APPROVAL.
  - IF METER IS TO BE LOCATED OTHER THAN IN FRONT OF PROPERTY LINE, CITY APPROVAL SHALL BE OBTAINED.
  - CITY TO FURNISH ITEMS A-K.
  - NO OTHER EQUIPMENT SHALL BE INSTALLED IN THIS PIT.
  - 42" MINIMUM BURY DEPTH FOR ALL SERVICE LINES.
  - EXCAVATION FOR TAP TO EXPOSE 4 LINEAR FEET OF MAIN.
  - NO SPLICES ALLOWED BETWEEN METER AND MAIN.
  - SERVICE CONNECTION TAP AT APPROXIMATELY 45 DEGREES.
  - LID AND RISER RING SHALL BE SET SO THAT GROUND WATER WILL DRAIN AWAY FROM THE WELL.
  - CONTACT WATER UTILITIES, 816-969-1900, FOR REQUIREMENTS OF A METER LARGER THAN 2"

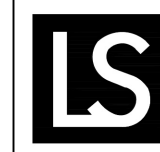

**LEE'S SUMMIT  
MISSOURI**  
PUBLIC WORKS ENGINEERING DIVISION | 220 SE GREEN STREET | LEE'S SUMMIT, MO 64063

Date: 08/2023  
Drawn By: MJF  
Checked By: KLY

WAT-11

DETAILS SHEET

MIDWEST AVIONICS HANGAR  
CITY OF LEE'S SUMMIT, JACKSON COUNTY, MISSOURI



R. KEVIN STERRETT, MO E-26440  
September 10, 2025

**Consult  
Inc**  
engineers  
planners  
1533 Locust Street, Kansas City, Missouri 64108  
CORPORATE LICENSE NO. E201000573 (MO.) / E-1736 (KS.) / LS 2019005467

| NO. | BY  | CHK/APP |
|-----|-----|---------|
| 1   | 27W | RKS     |
| 2   | 27W | RKS     |
| 3   | 27W | RKS     |
|                            |
|----------------------------|
| X-REF. NO.<br>24.092 Base  |
| DRAWING NO.<br>24.092      |
| DATE<br>September 10, 2025 |
| JOB NO.<br>24.092          |
| 9 SHEET OF 9               |