# Final Development Plan


NW ½ Section 16, Township 47 North, Range 31 West Lee's Summit, Jackson County, Missouri

- 1 ~ ALL CONSTRUCTION SHALL CONFORM TO THE CITY OF LEE'S SUMMIT DESIGN AND CONSTRUCTION MANUAL AS ADOPTED BY ORDINANCE 5813. 2 ~ ALL REQUIRED EASEMENTS WITHIN THE BOUNDARY OF THIS PROJECT SHALL BE PROVIDED FOR ON THE FINAL PLAT.
- 3 ~ ANY REQUIRED EASEMENT LOCATED OUTSIDE OF THE BOUNDARY OF THIS PROJECT SHALL BE PROVIDED FOR BY SEPARATE INSTRUMENT PRIOR TO ISSUANCE OF CONSTRUCTION PERMITS. 4 ~ THE CONTRACTOR SHALL CONTACT THE CITY'S DEVELOPMENT SERVICES ENGINEERING INSPECTION TO SCHEDULE A PRE-CONSTRUCTION MEETING WITH A FIELD ENGINEERING INSPECTOR PRIOR
- TO ANY LAND DISTURBANCE WORK AT (816) 969-1200. 5 ~ THE CONTRACTOR SHALL NOTIFY ENGINEERING SOLUTIONS AT 816.623.9888 OF ANY CONFLICT WITH THE IMPROVEMENTS PROPOSED BY THESE PLANS AND SITE CONDITIONS.
- 6 ~ THE CONTRACTOR SHALL NOTIFY THE CITY ENGINEER AND OBTAIN THE APPROPRIATE BLASTING PERMITS FOR A REQUIRED BLASTING. IF BLASTING IS ALLOWED, ALL BLASTING SHALL CONFORM TO STATE REGULATIONS AND LOCAL ORDINANCES.

### RELEASED FOR CONSTRUCTION As Noted on Plan Review

**Development Services Department** Lee's Summit, Missouri 09/30/2025



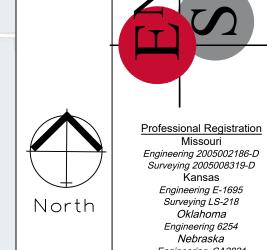

Engineering 2005002186-D Surveying 2005008319-D

Engineering E-1695 Surveying LS-218

Engineering 6254 Engineering CA2821

Vicinity Map

### **UTILITY COMPANIES:**

THE FOLLOWING LIST OF UTILITY COMPANIES IS PROVIDED FOR INFORMATION ONLY. WE DO NOT OFFER ANY GUARANTEE OR WARRANTY THAT THIS LIST IS COMPLETE OR ACCURATE. THE CONTRACTOR SHALL BE RESPONSIBLE FOR CONTACTING ALL UTILITY COMPANIES THAT MAY BE AFFECTED BY THE PROPOSED CONSTRUCTION AND VERIFYING THE ACTUAL LOCATION OF EACH UTILITY LINE. THE CONTRACTOR SHALL NOTIFY ENGINEERING SOLUTIONS AT 816.623.9888 OF ANY CONFLICT WITH PROPOSED IMPROVEMENTS. EVERGY ~ 298-1196 MISSOURI GAS ENERGY ~ 756-5261 SOUTHWESTERN BELL TELEPHONE ~ 761-5011 COMCAST CABLE ~ 795-1100 WILLIAMS PIPELINE ~ 422-6300 CITY OF LEE'S SUMMIT PUBLIC WORKS ~ 969-1800 CITY OF LEE'S SUMMIT PUBLIC WORKS INSPECTIONS ~ 969-1800 CITY OF LEE'S SUMMIT WATER UTILITIES ~ 969-1900

PROPERTY DESCRIPTION

Lot 294, Newberry Landings 1st Plat

MISSOURI ONE CALL (DIG RITE) ~ 1-800-344-7483

ACCORDING TO EDWARD ALTON MAY JR'S ENVIRONMENTAL IMPACT STUDY OF ABANDONED OIL AND GAS WELLS IN LEE'S SUMMIT, MISSOURI IN 1995, THERE ARE NOT OIL AND GAS WELLS WITHIN 185 FEET OF THE PROPERTY AS SURVEYED HEREON.

SITE IS LOCATED ON FIRM PANEL 29095C0438G, DATED JANUARY 20, 2017 THE SITE IS LOCATED IN ZONE "X".

C.001 ~ COVER SHEET C.050 ~ ESC PHASE 1 PLAN

**INDEX OF SHEETS:** 

- C.051 ~ ESC PHASE 2 PLAN
- C.052 ~ ESC PHASE 3 PLAN C.100 ~ SITE PLAN
- C.101 ~ DIMENSION PLAN
- C.200 ~ GRADING PLAN
- C.201 ~ SPOT ELEVATIONS C.202 ~ PRE-DEVELOPMENT DRAINAGE AREAS
- C.203 ~ POST-DEVELOPMENT DRAINAGE AREAS
- C.300 ~ ROOF DRAIN PLAN C.400 ~ UTILITY PLAN GENERAL LAYOUT
- C.401 ~ STANDARD DETAIL SHEET
- L.100 ~ LANDSCAPE PLAN
- L.100 ~ LANDSCAPE DETAILS

DETENTION BASIN Building #294 21,250 sf FF = 1006.50'

ALL PAVING ON THE PARKING LOT WILL COMPLY WITH THE UNIFIED DEVELOPMENT ORDINANCE ARTICLE 12 IN TERMS



FINAL DEVELOPMENT PLAN

SCALE: 1" = 40'

## Site Data Table :

77,968 sq. ft (1.79 Ac.)

17,937.50 sq. ft. (0.41 Acres) Building Area - Office 3,312.50 sq. ft. (0.08 Acres) 21,250 sq. ft. (0.49 Acres) **Total Building Area** 

31,750 sq. ft. (0.73 Acres) Parking/Sidewalk 53,000 sq. ft. (1.22 Acres) 67.98% of Site Impervious Area

27.25% Floor-Area-Ratio

32 Standard (1 ADA Accessible 1 ADA Van Accessible)

4 Spaces per 1000 sq.ft. = 3.31 x 4 = 14 Spaces 1 Spaces per 1000 sq.ft. = 17.94 x 1 = 18 Spaces Warehouse/Storage:

PI - Planned Industrial **Current Zoning:** Current Use: Commercial Office / Warehouse Proposed Use

Sanitary Sewer Service Sanitary service will be provided from the existing sanitary sewer located on the east side of


Water service will be provided from the existing main located on the east side of the property.


Matthew J. Schlicht MO PE 2006019708 KS PE 19071 OK PE 25226 REVISIONS 12-09-2024

REV. 12/20/2024

C.001

PRCOM20246426

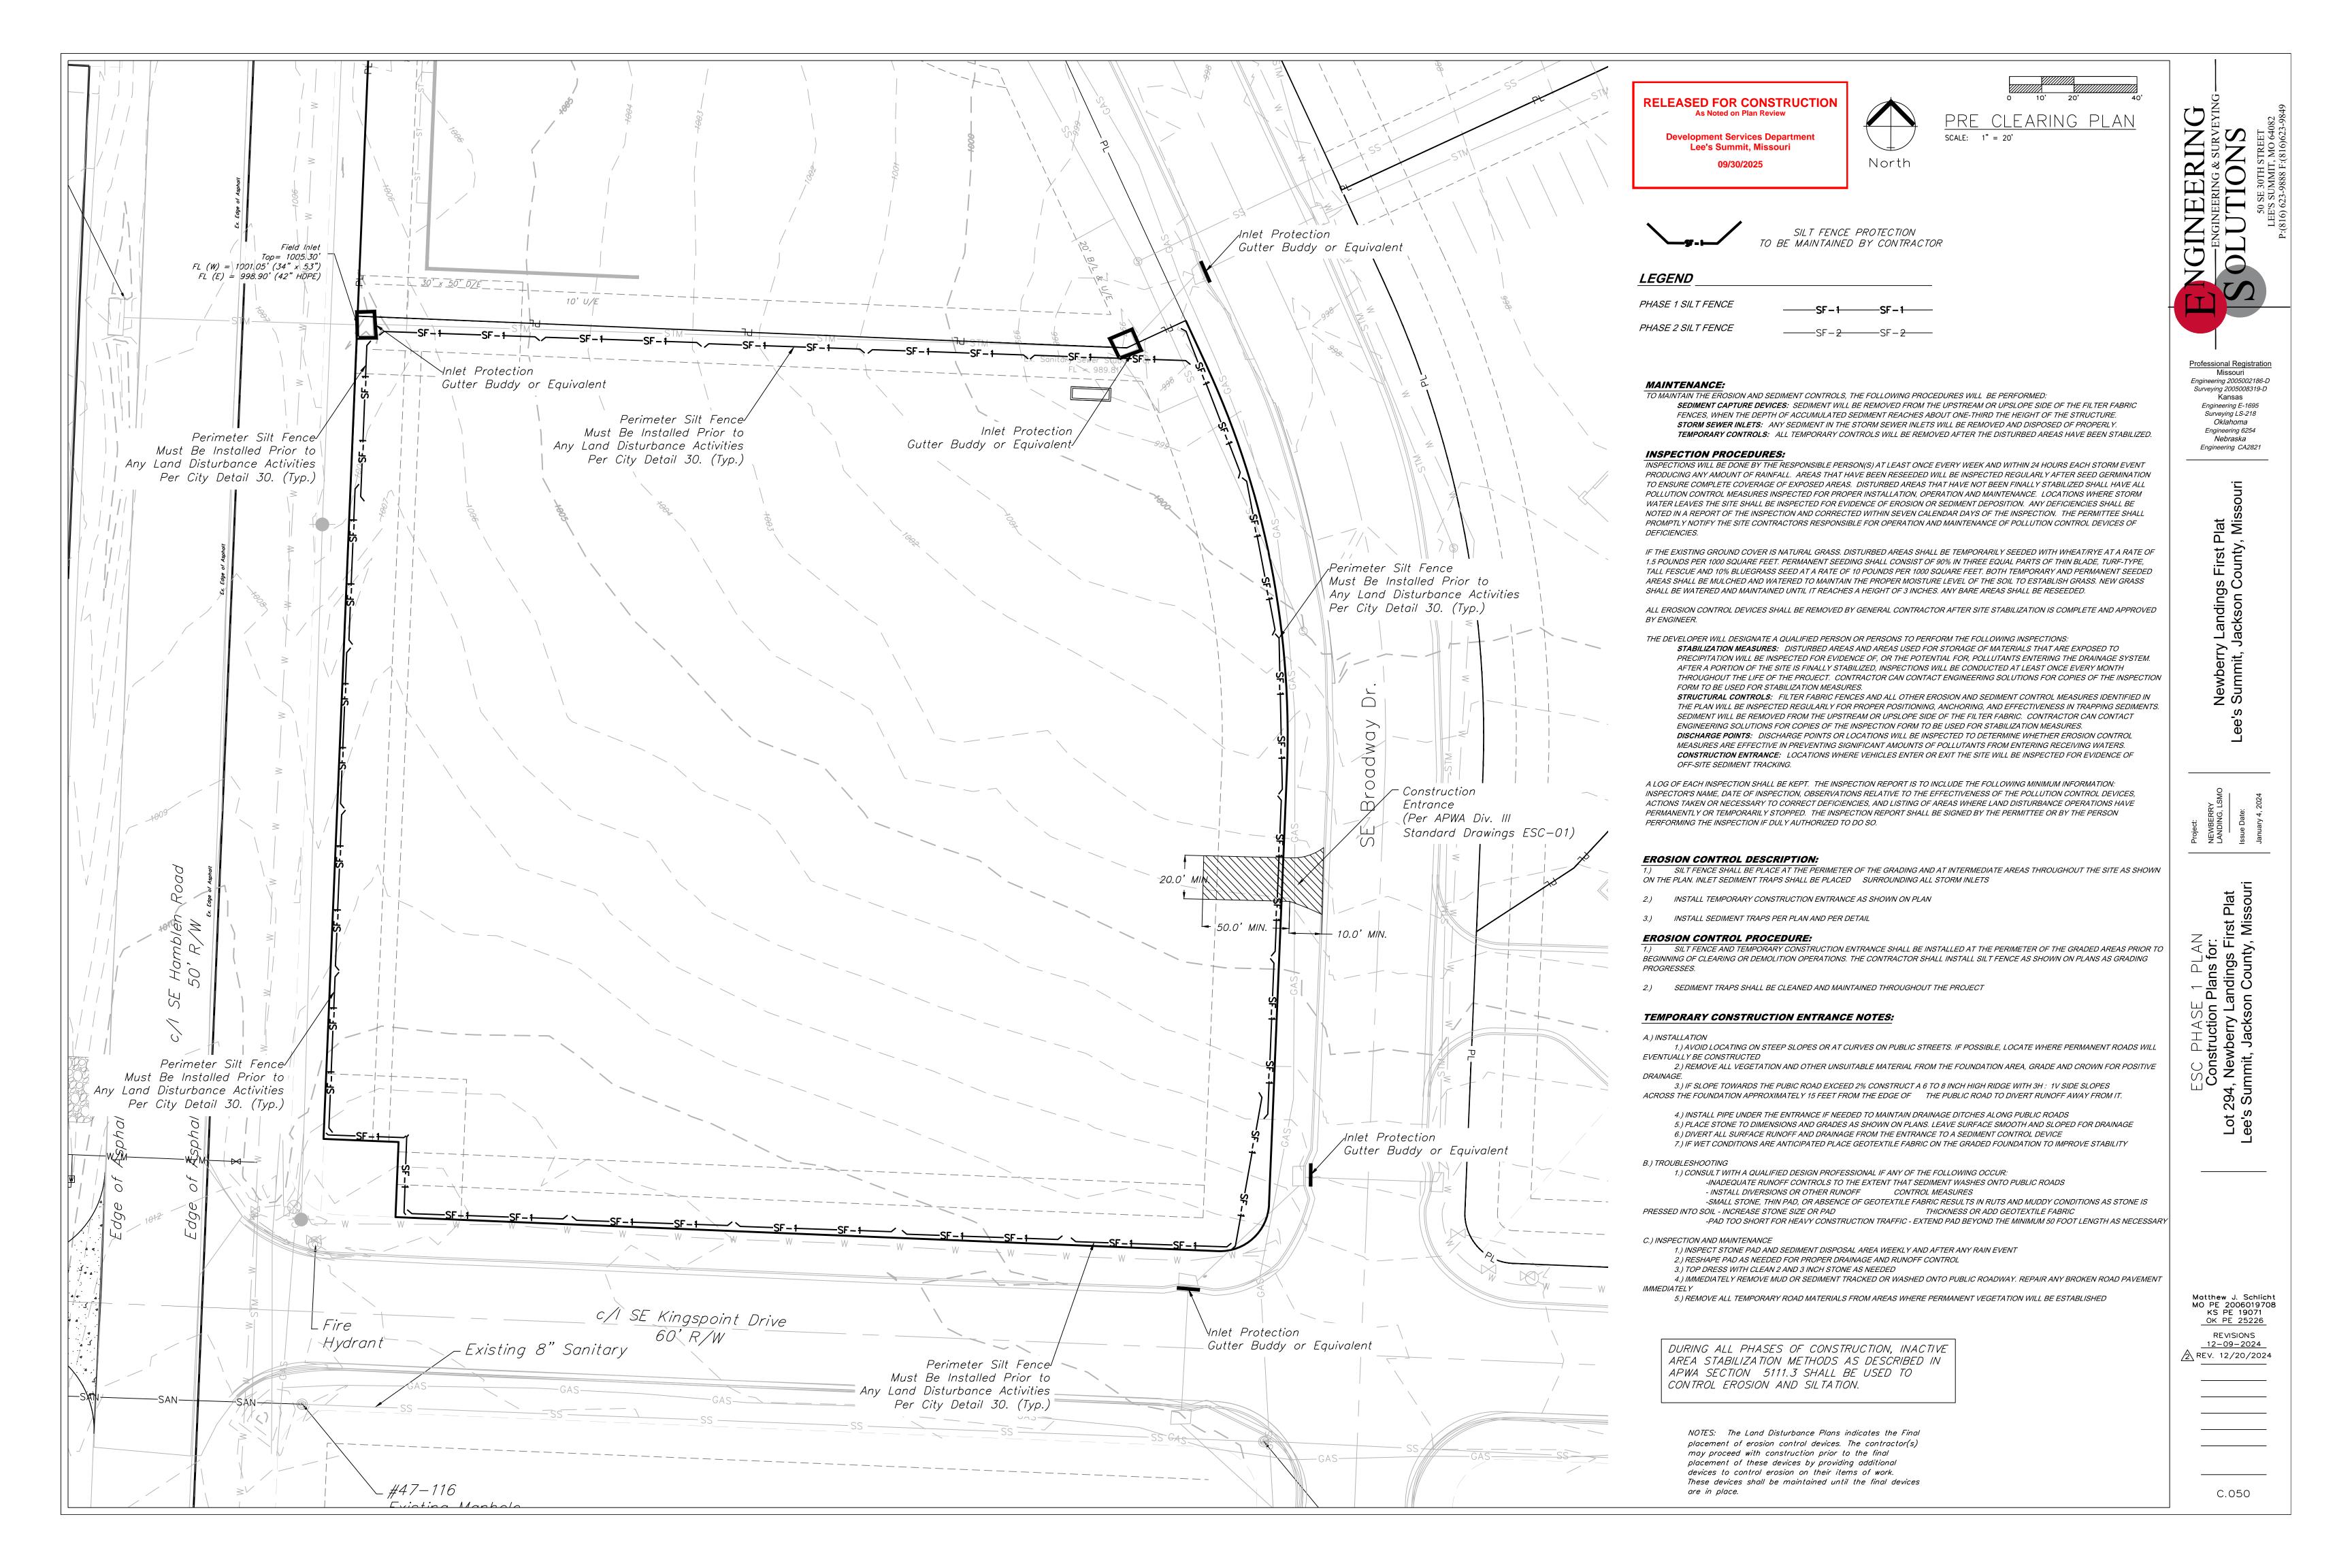


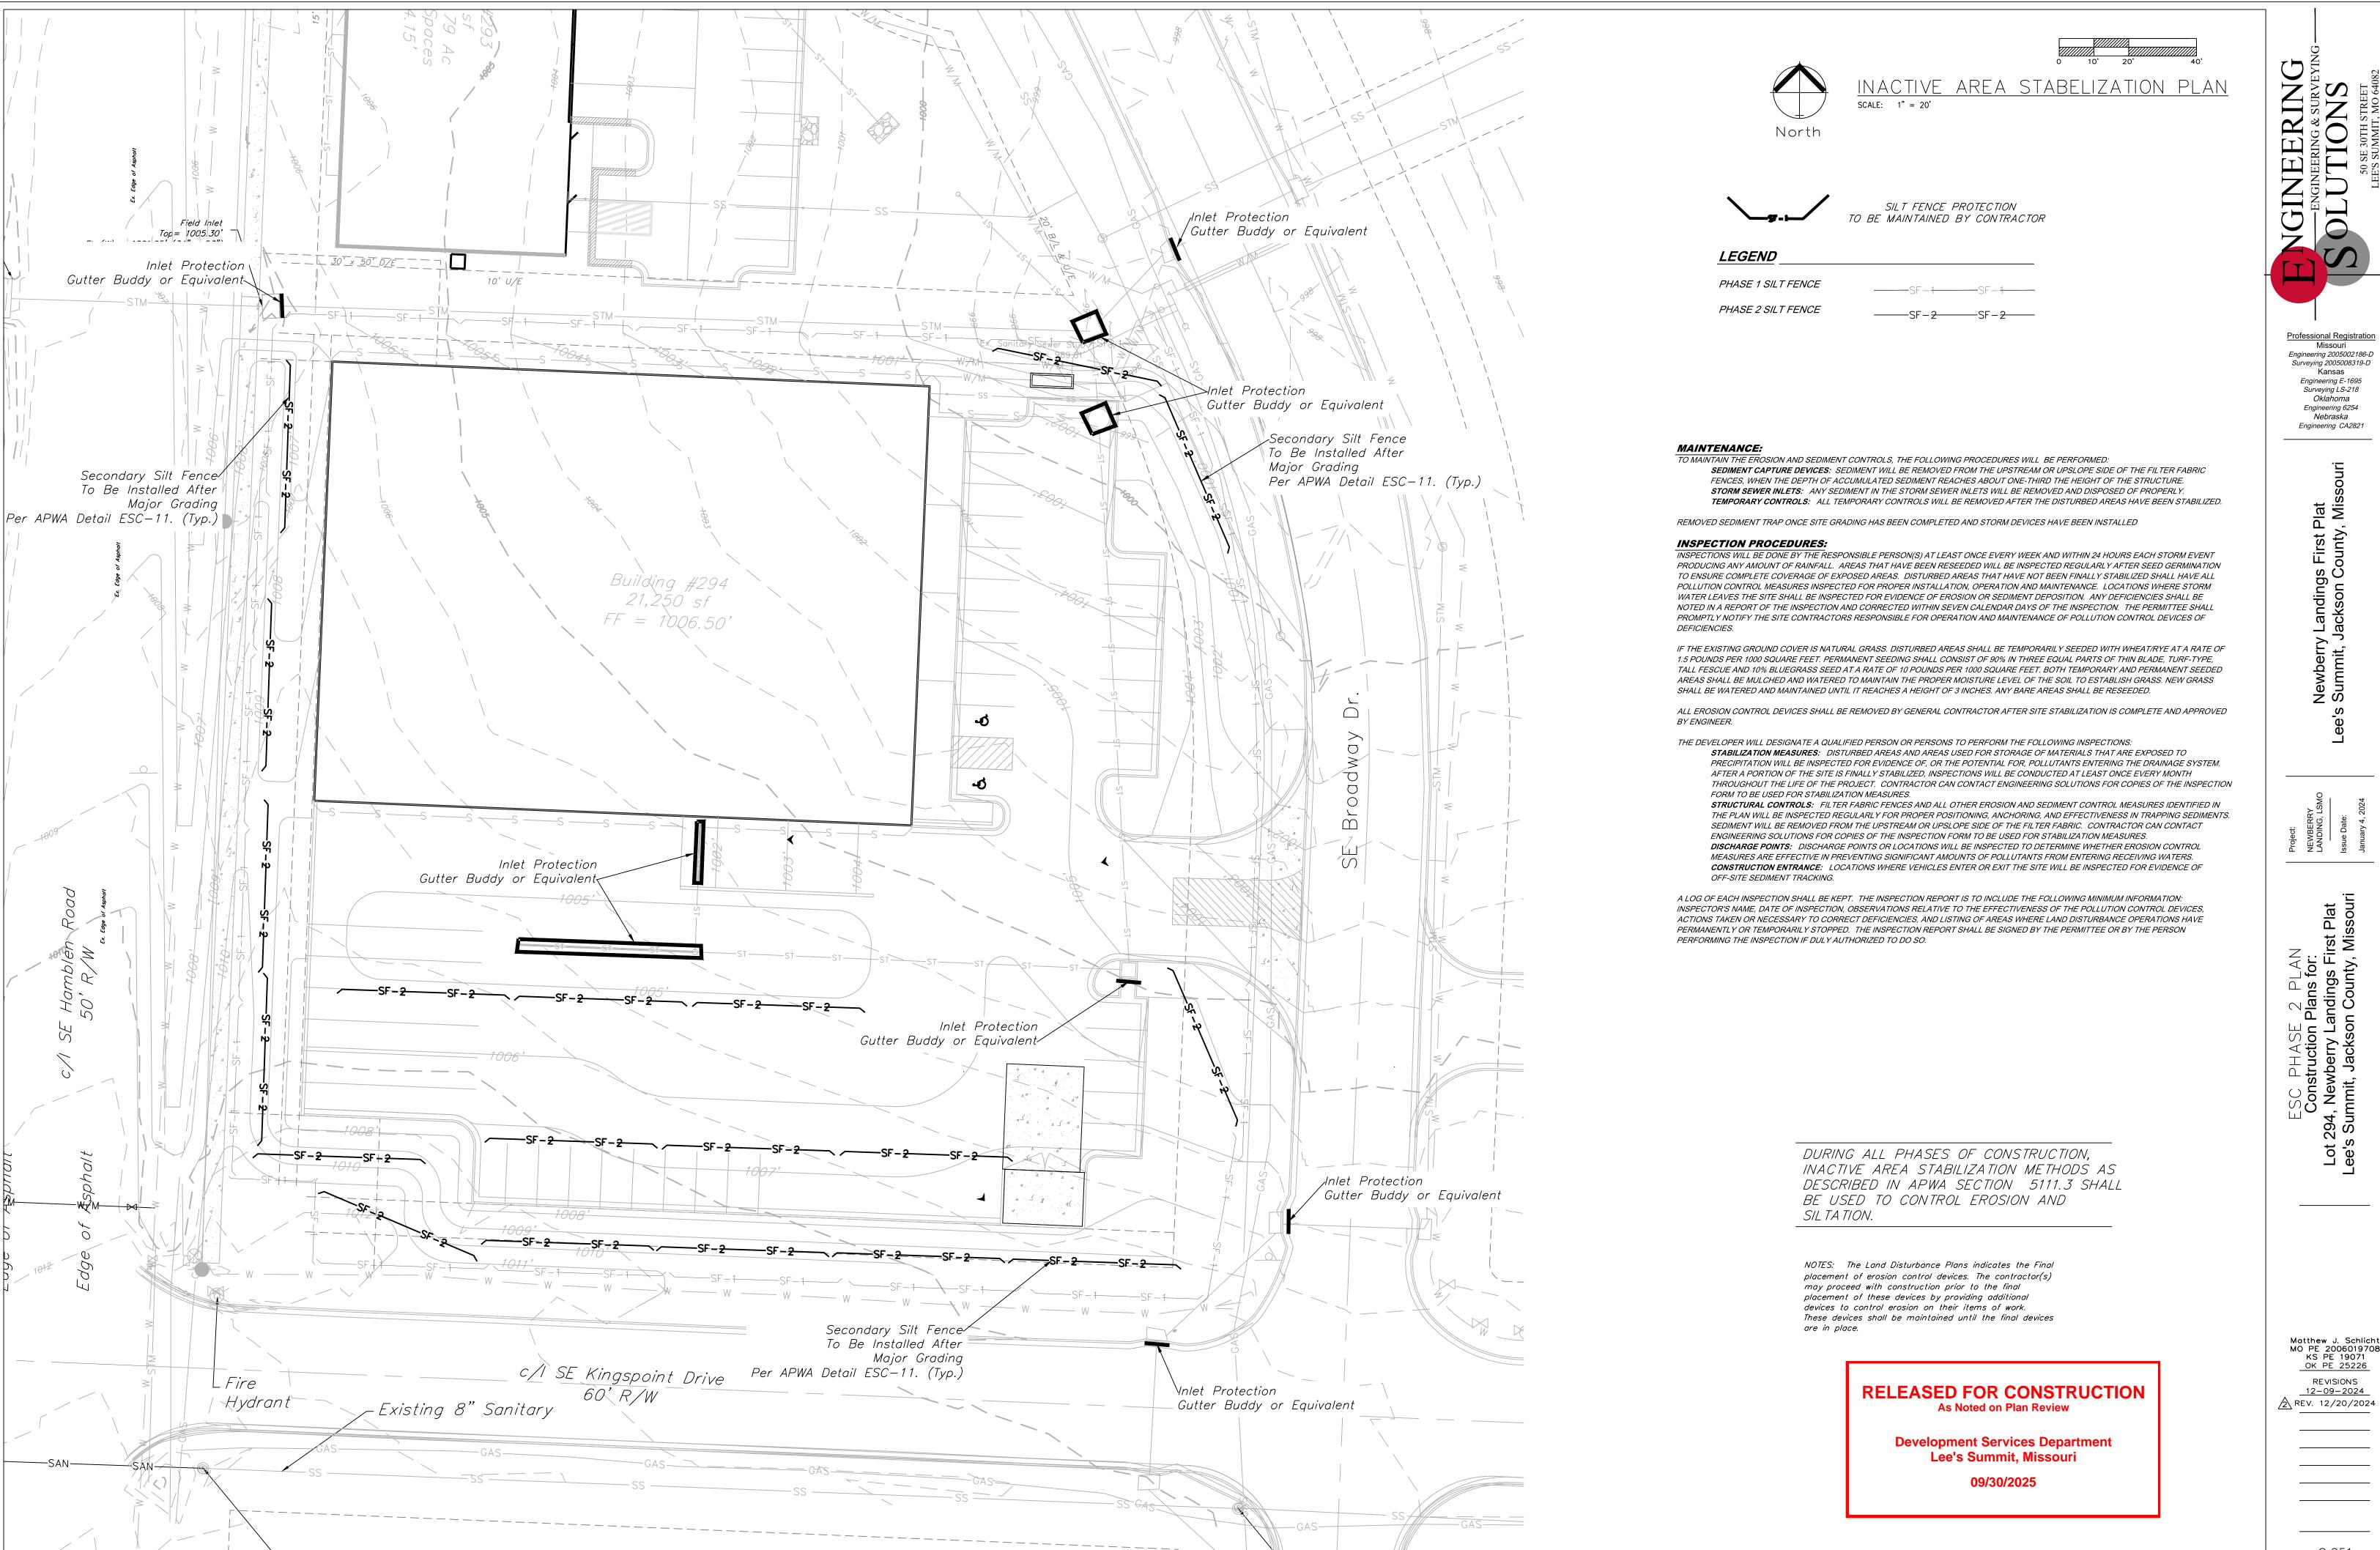



#47-116


Professional Registration Engineering 2005002186-D Surveying 2005008319-D


Matthew J. Schlicht MO PE 2006019708 KS PE 19071 OK PE 25226 12-09-2024

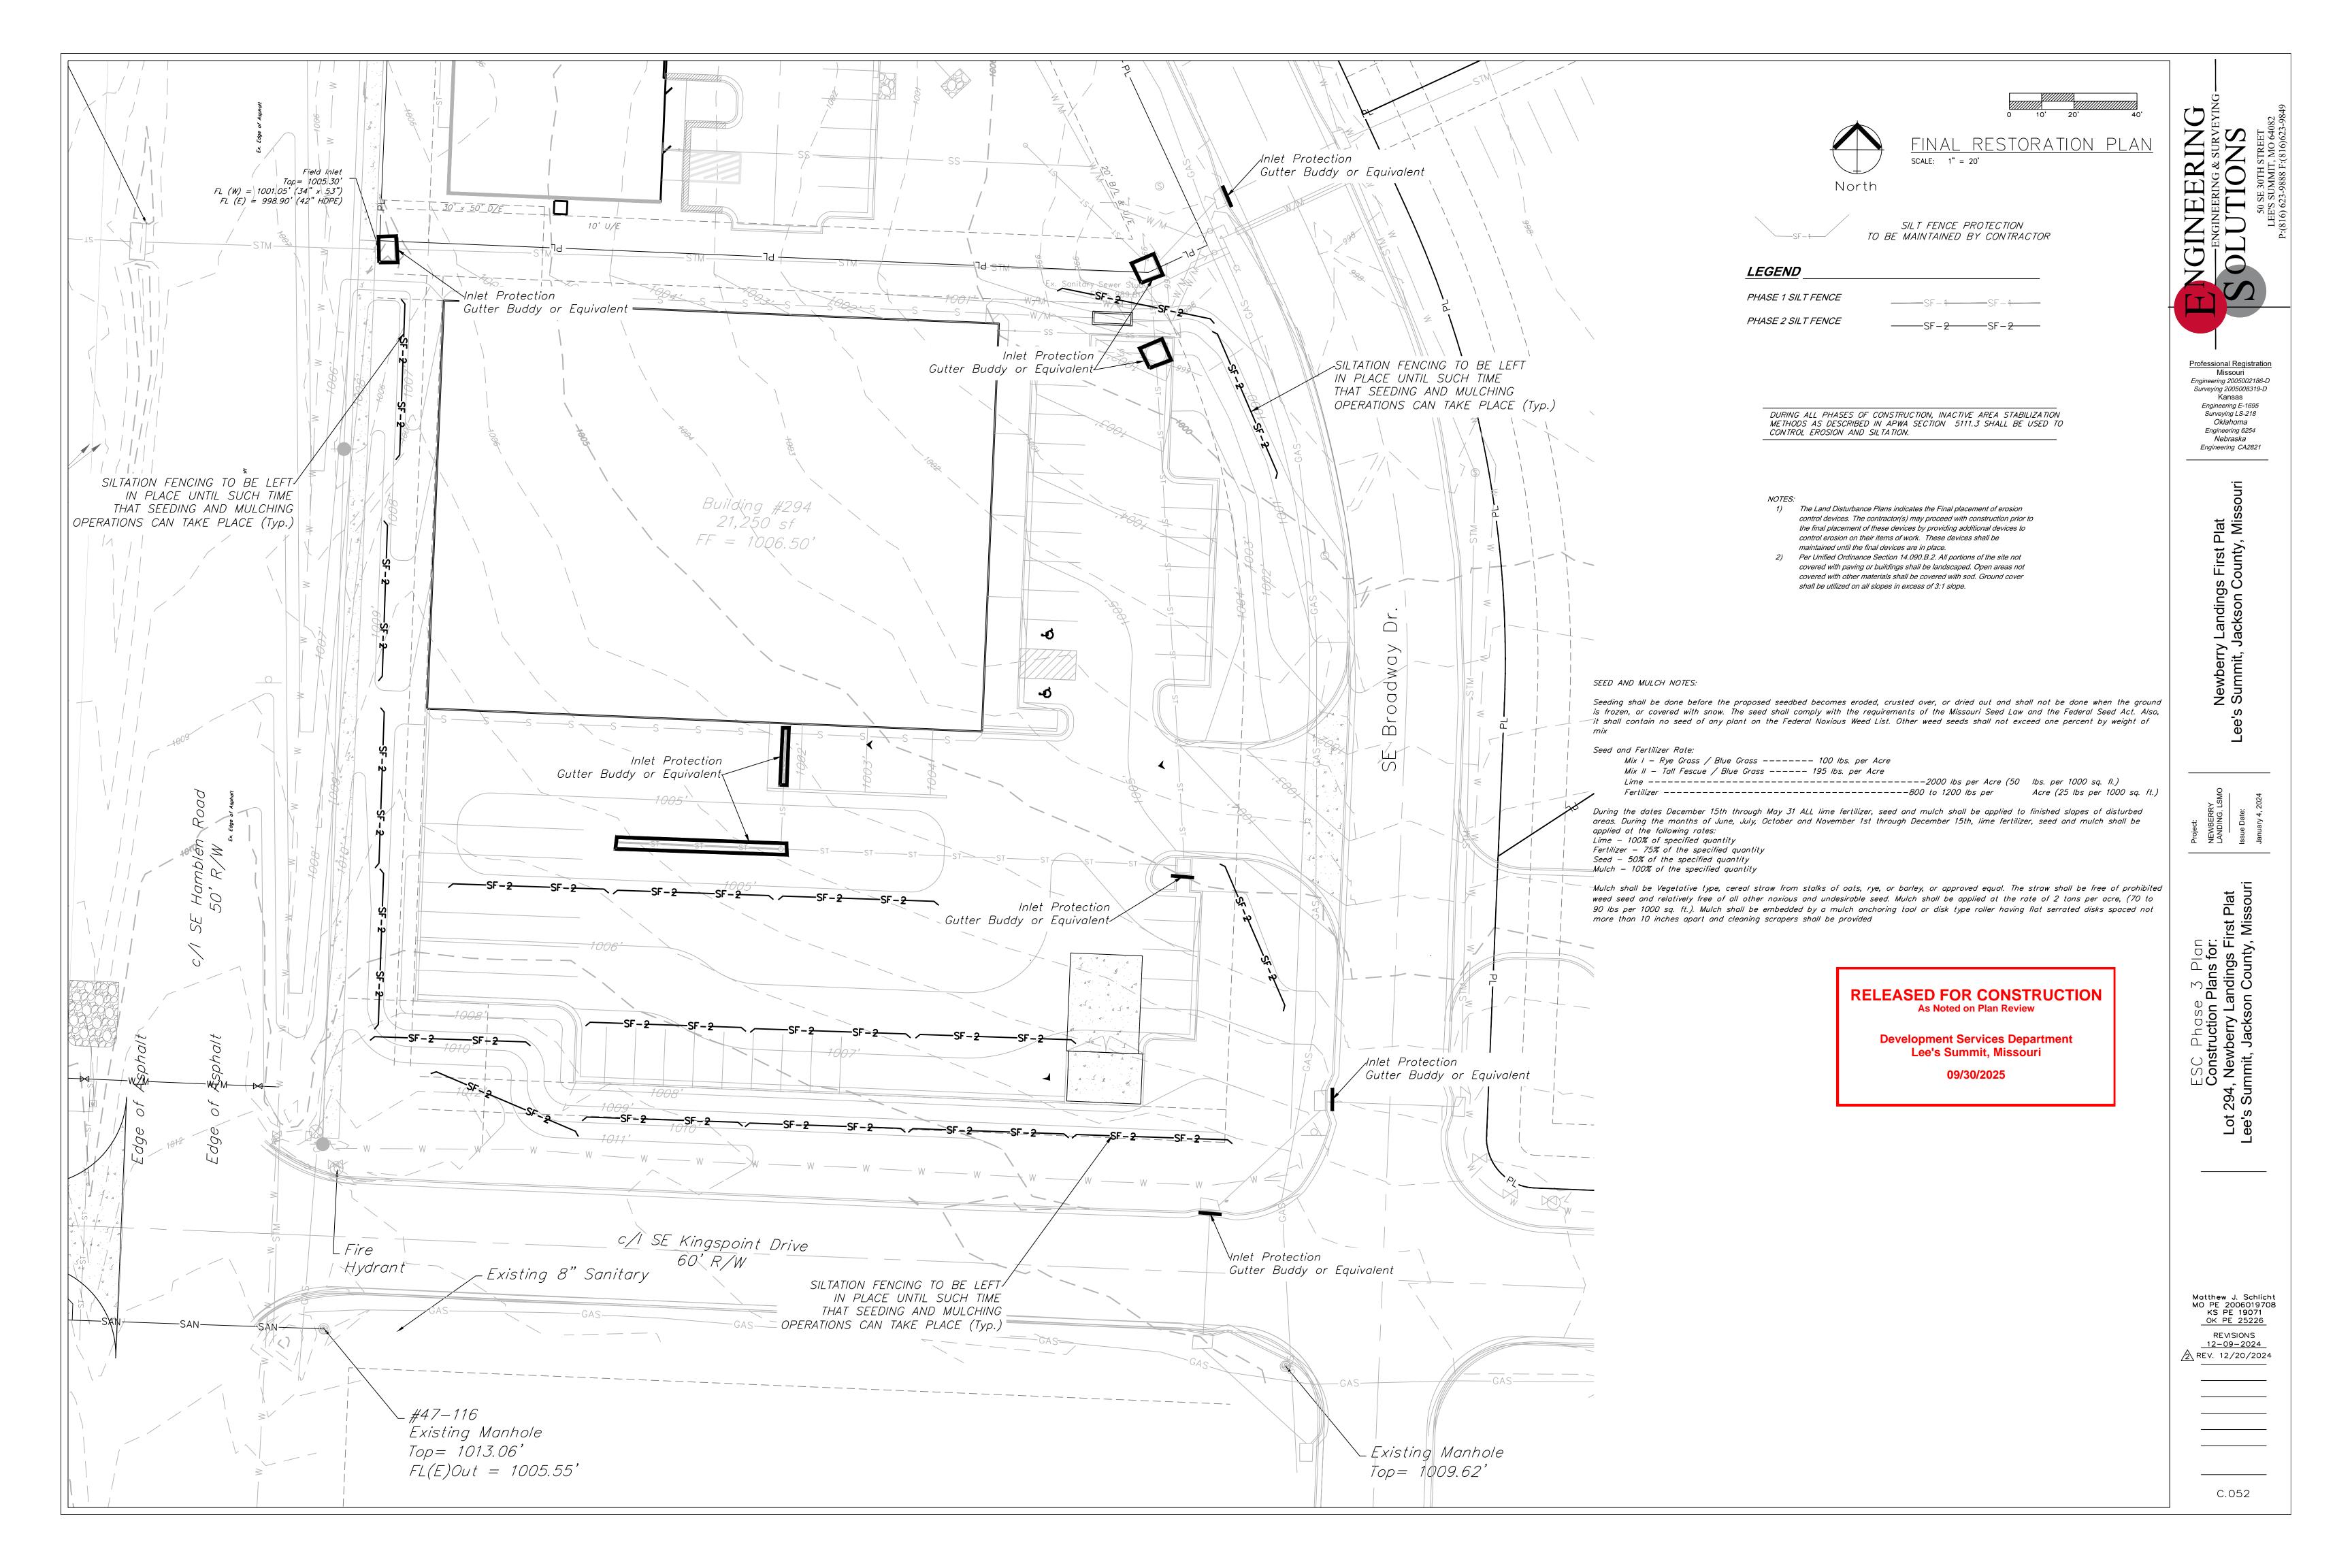

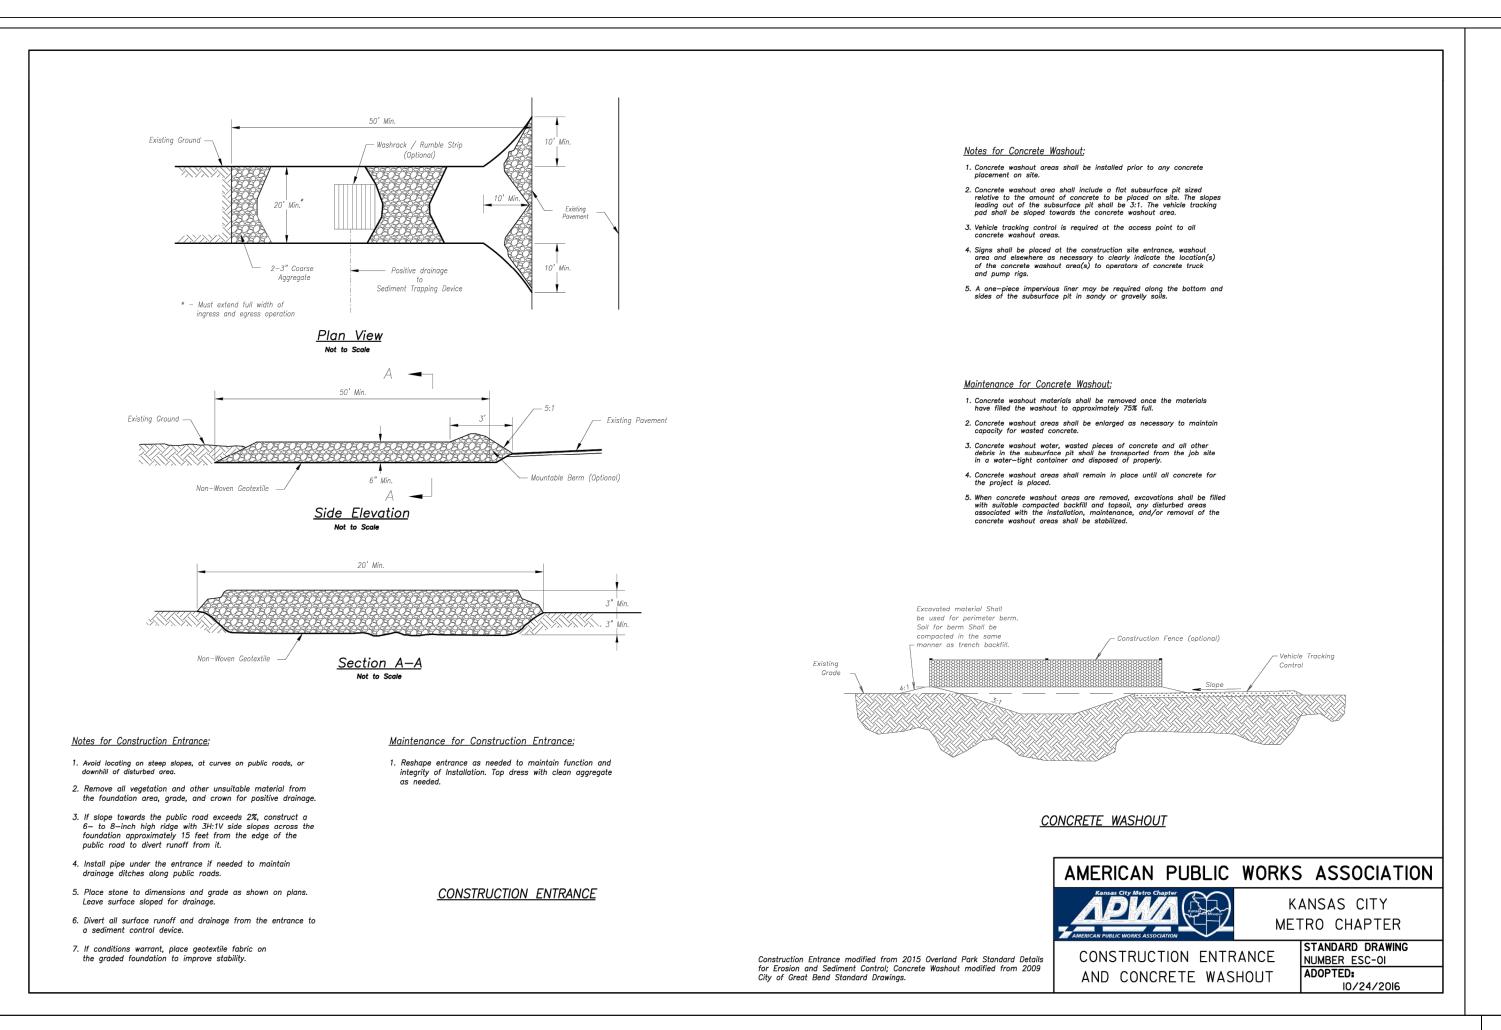

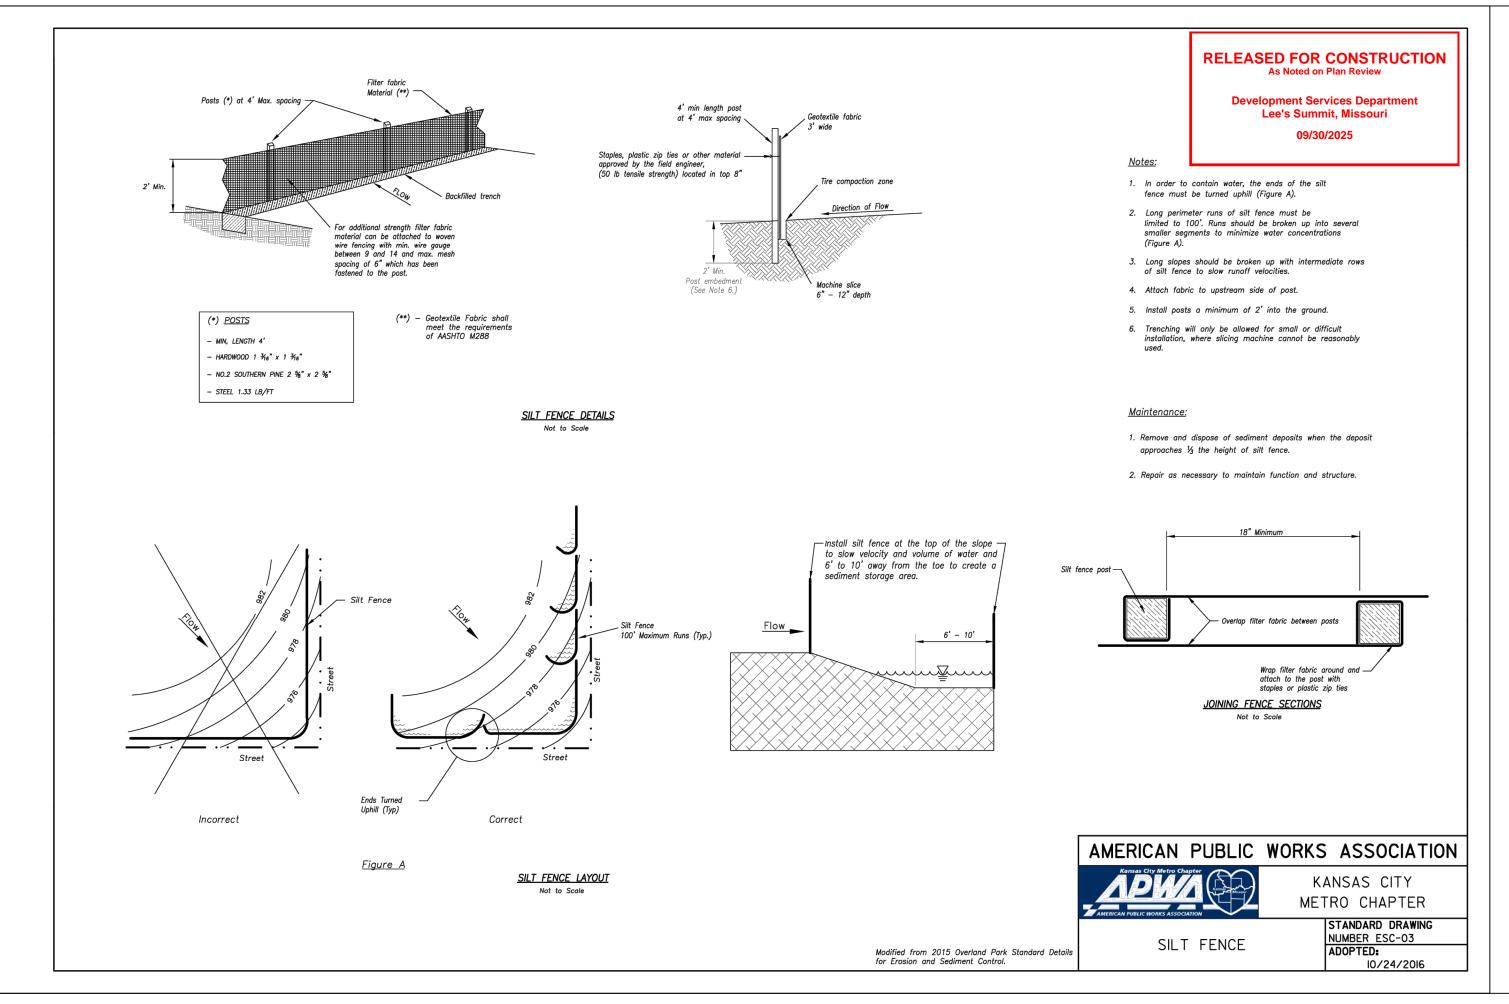

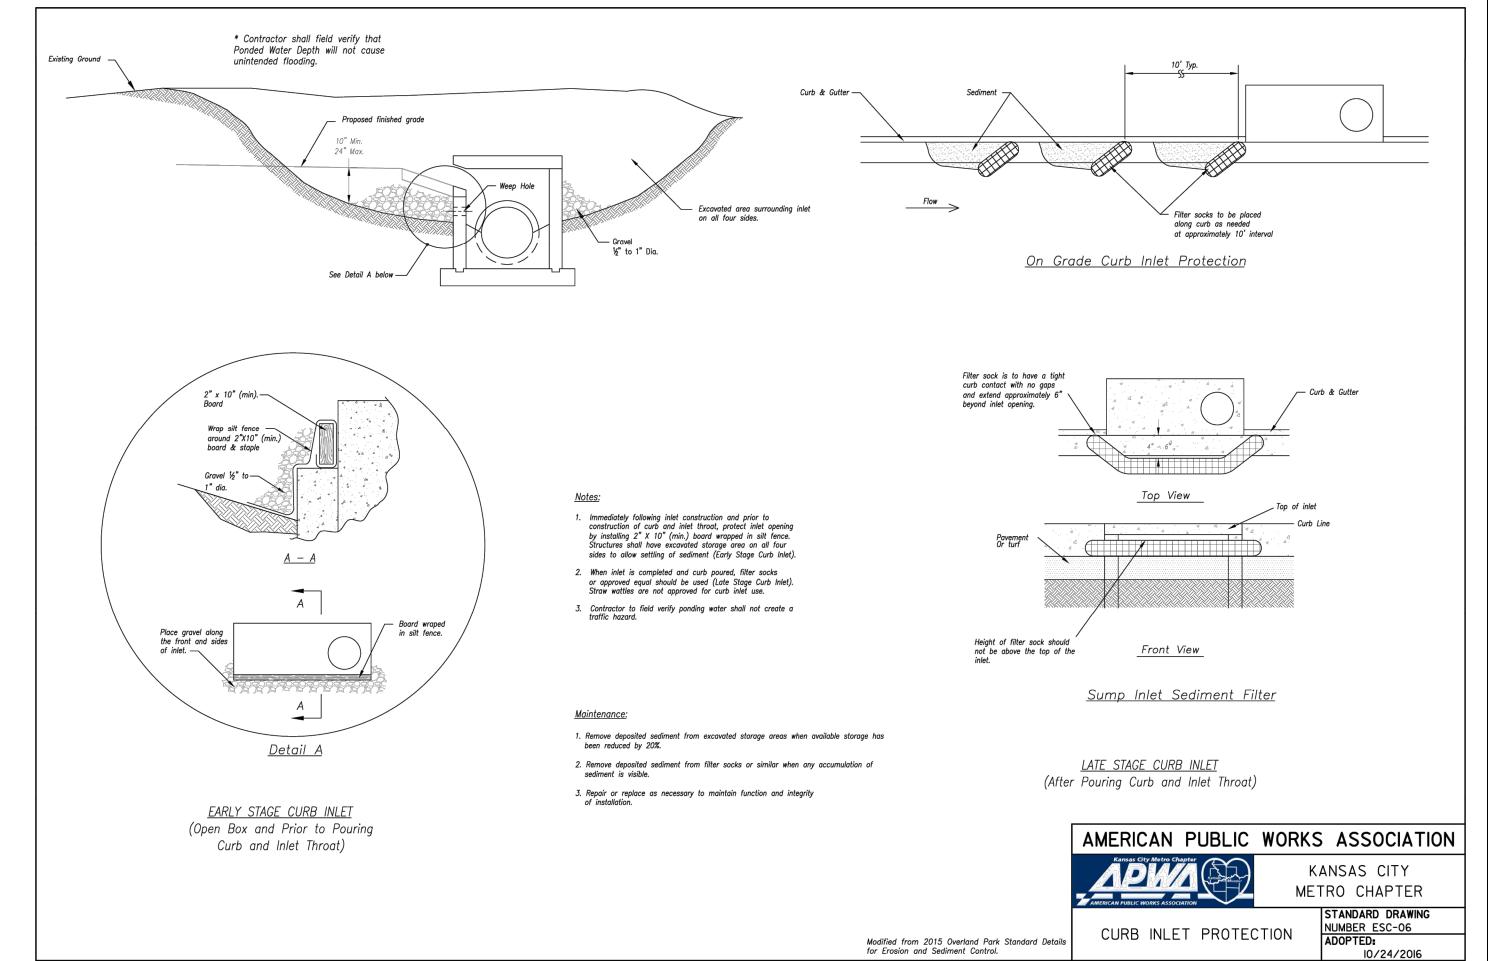

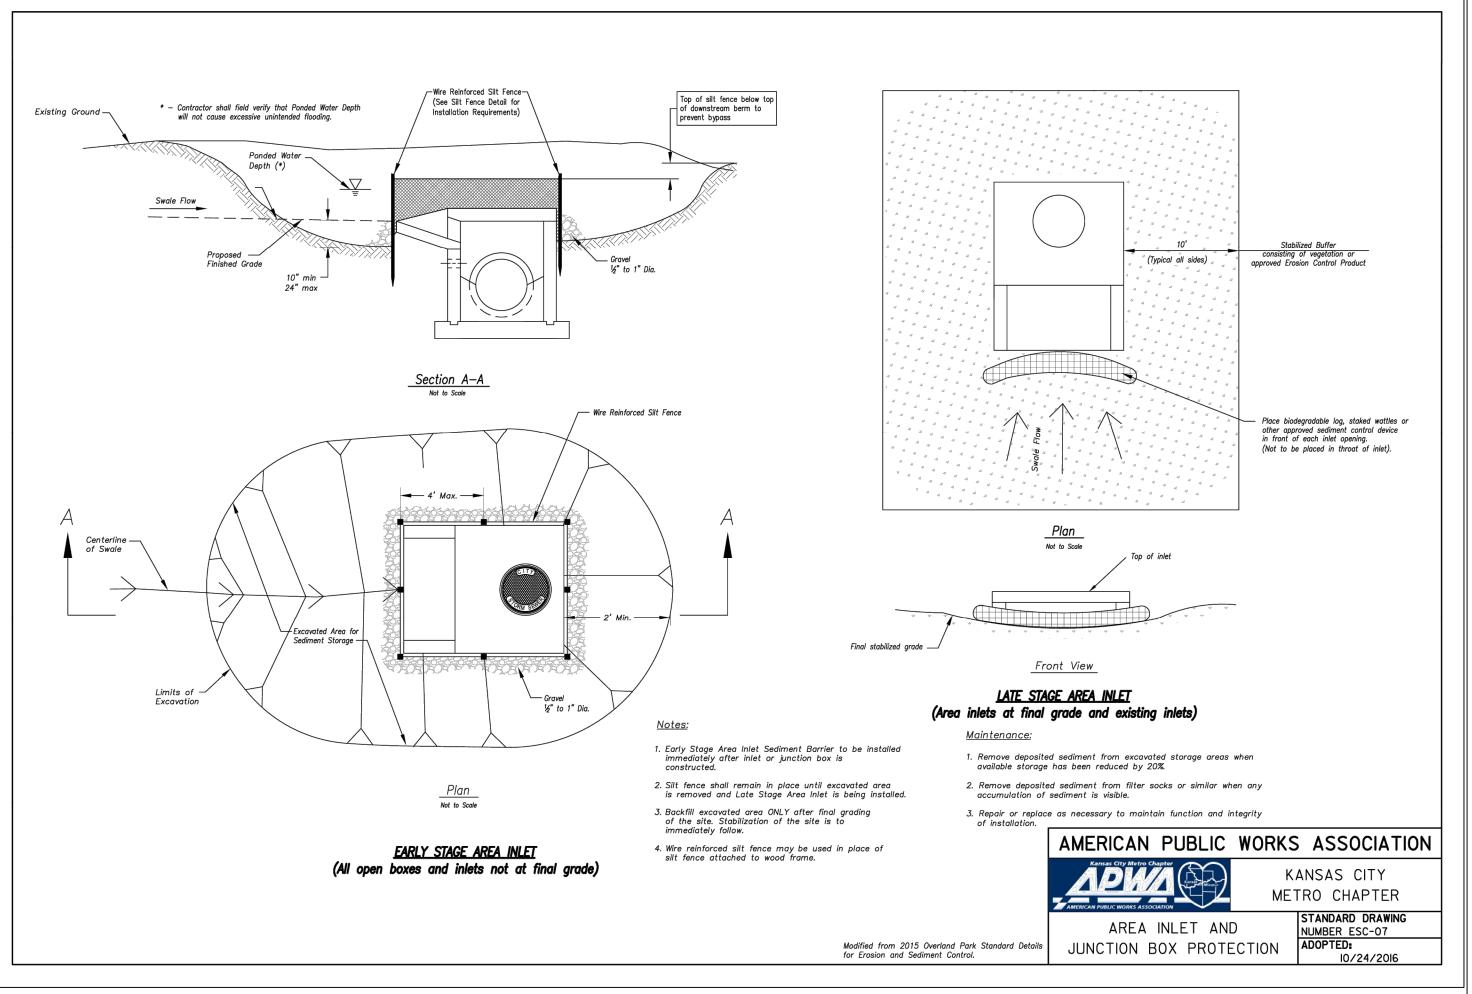

ENGINEERING & SURVEYING—ENGINEERING & SURVEYING—

SO SE 30TH STREET

LEE'S SUMMIT, MO 64082

D. (216) 673 0888 F. (216) 633 0840

Professional Registration
Missouri
Engineering 2005002186-D
Surveying 2005008319-D
Kansas
Engineering E-1695
Surveying LS-218
Oklahoma
Engineering 6254
Nebraska
Engineering CA2821


Newberry Landings First Plat ee's Summit, Jackson County, Missouri

Project:
NEWBERRY
LANDING, LSMO
Issue Date:


ROSION CONTROL DETAILS
Construction Plans for:
294, Newberry Landings First Plat

Motthew J. Schlicht MO PE 2006019708 KS PE 19071 OK PE 25226

REV. 12/20/2024

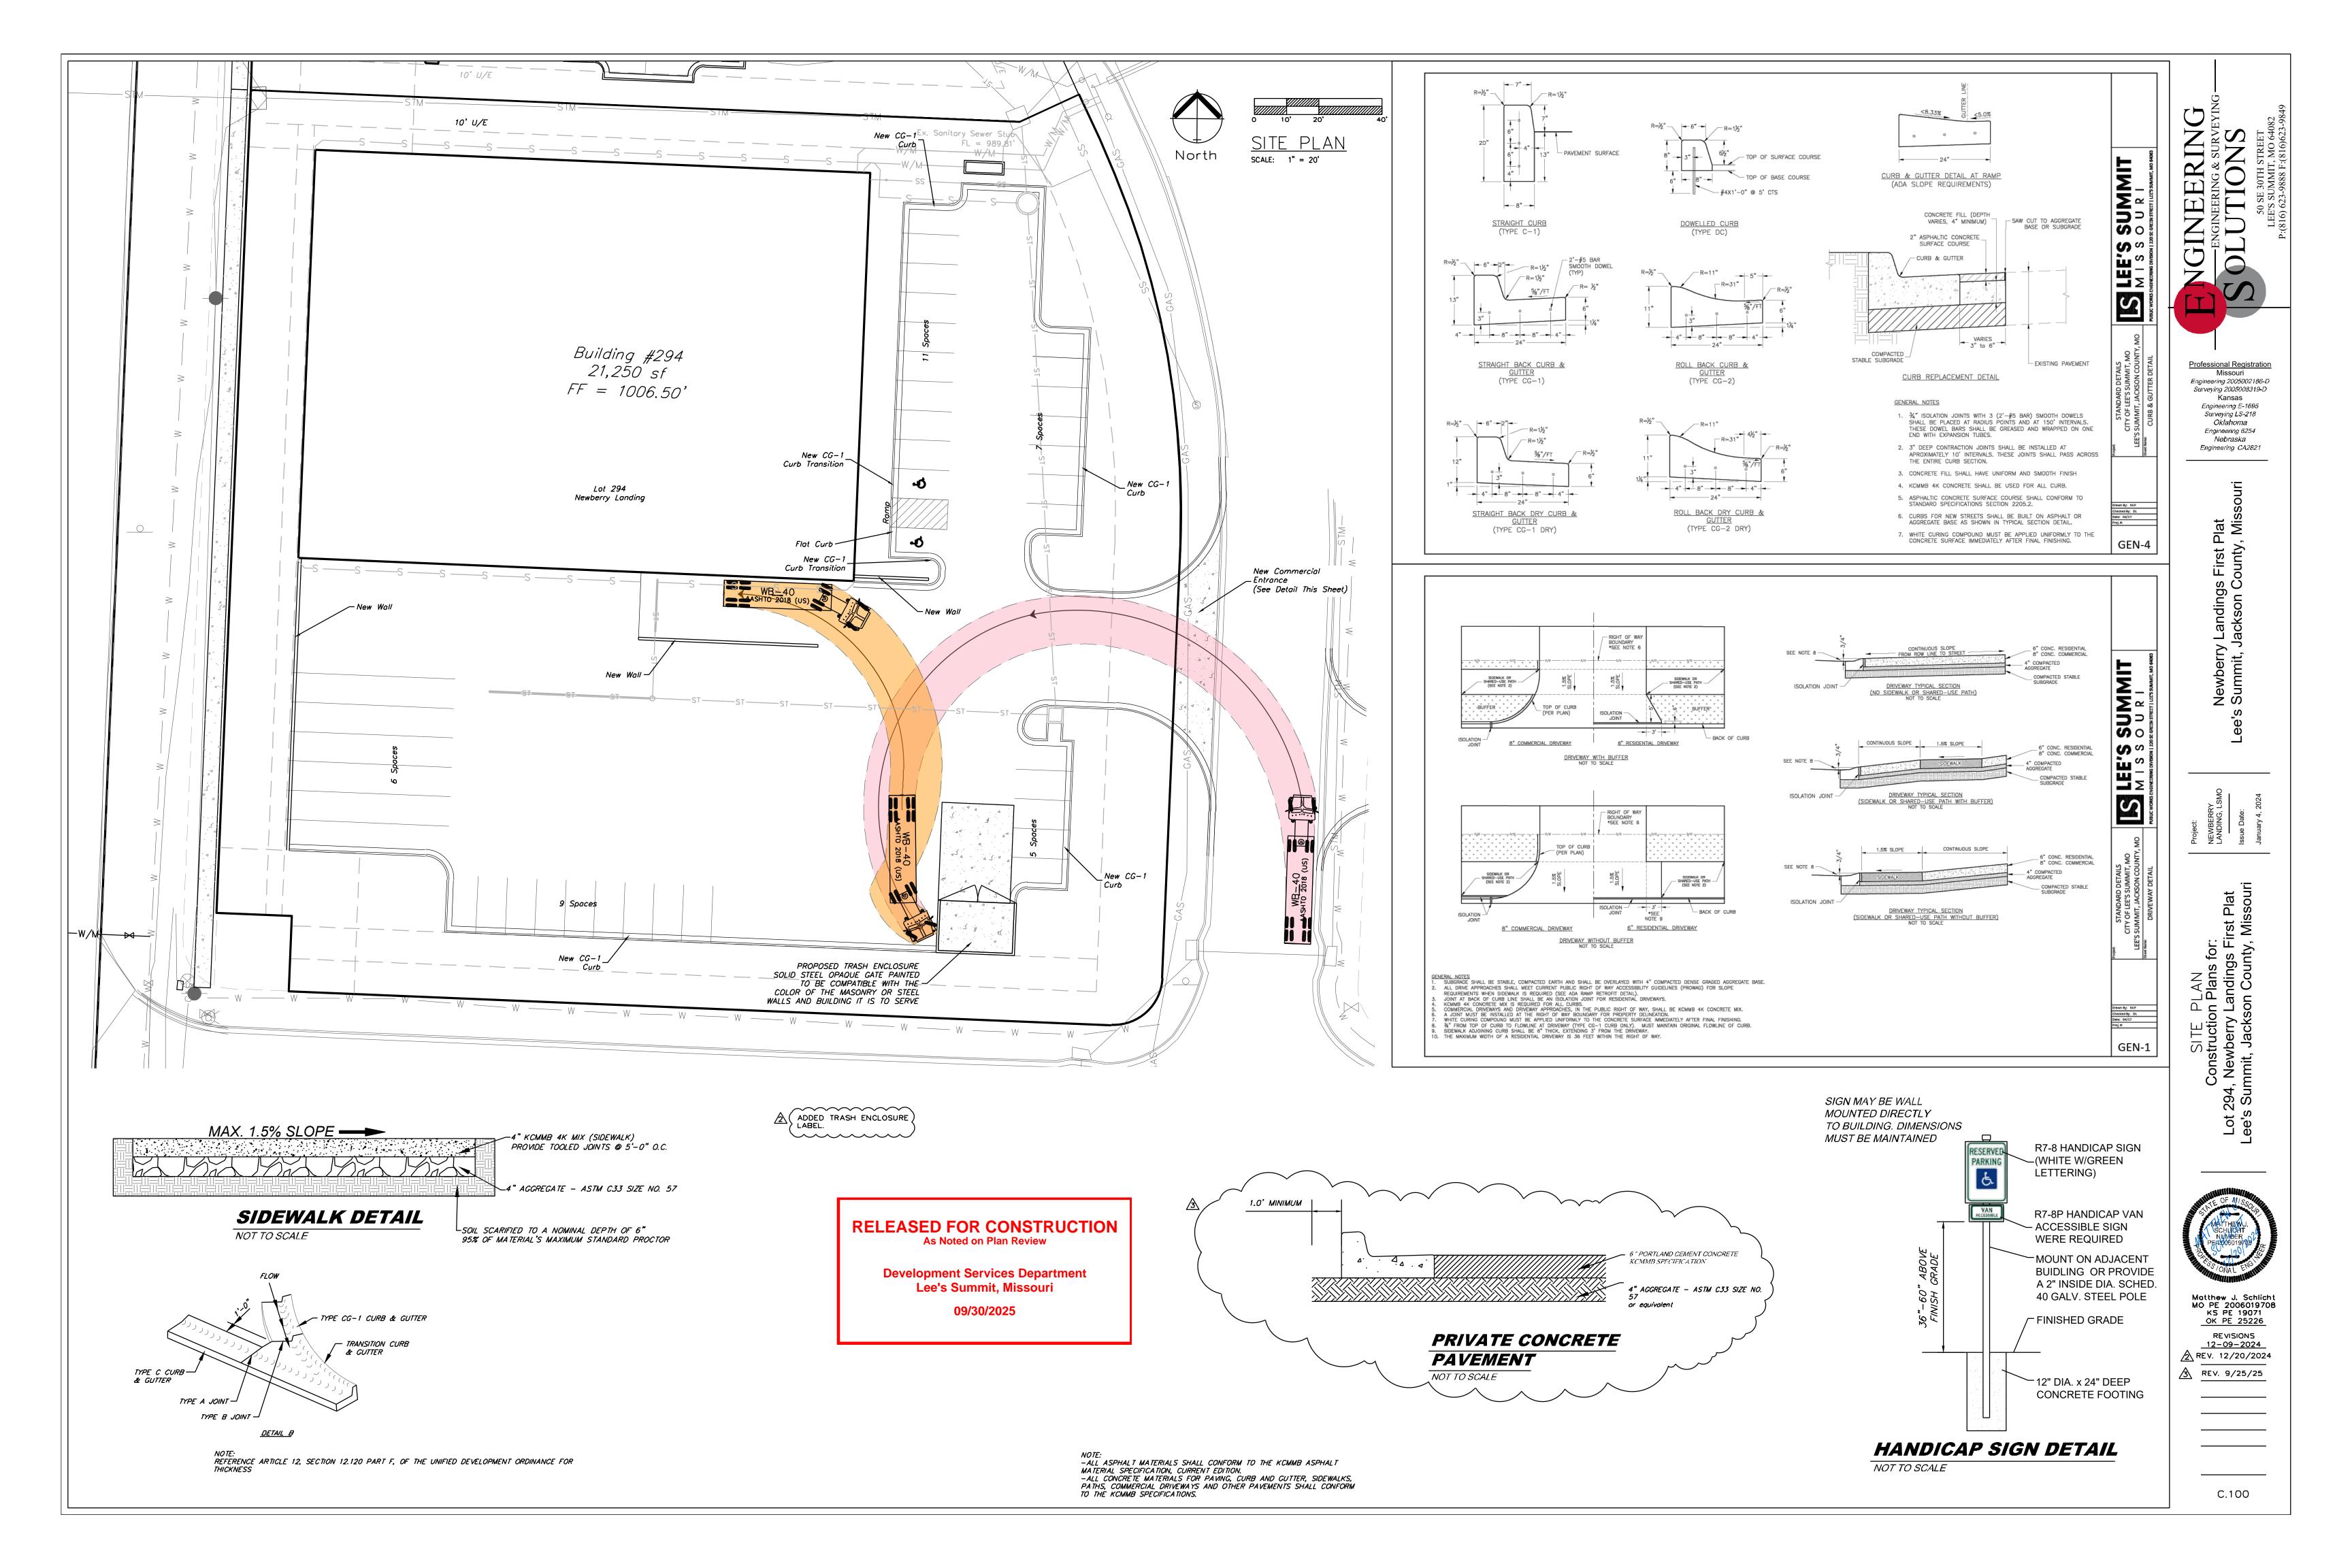



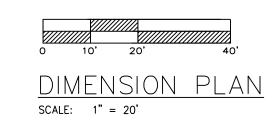

## RELEASED FOR CONSTRUCTION As Noted on Plan Review


Development Services Department Lee's Summit, Missouri 09/30/2025 ENGINEERING & SURVEY
SOLUTIONS
50 SE 30TH STREET

Professional Registration
Missouri
Engineering 2005002186-D
Surveying 2005008319-D
Kansas
Engineering E-1695
Surveying LS-218
Oklahoma
Engineering 6254
Nebraska
Engineering CA2821

ewberry Landings First Plat ummit, Jackson County, Missou

Project:
NEWBERRY
LANDING, LSMO
Issue Date:
January 4, 2024


Construction Plans for: ot 294, Newberry Landings First P e's Summit, Jackson County, Miss

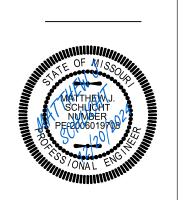

Matthew J. Schlicht
MO PE 2006019708
KS PE 19071
OK PE 25226

REVISIONS
12-09-2024

REV. 12/20/2024

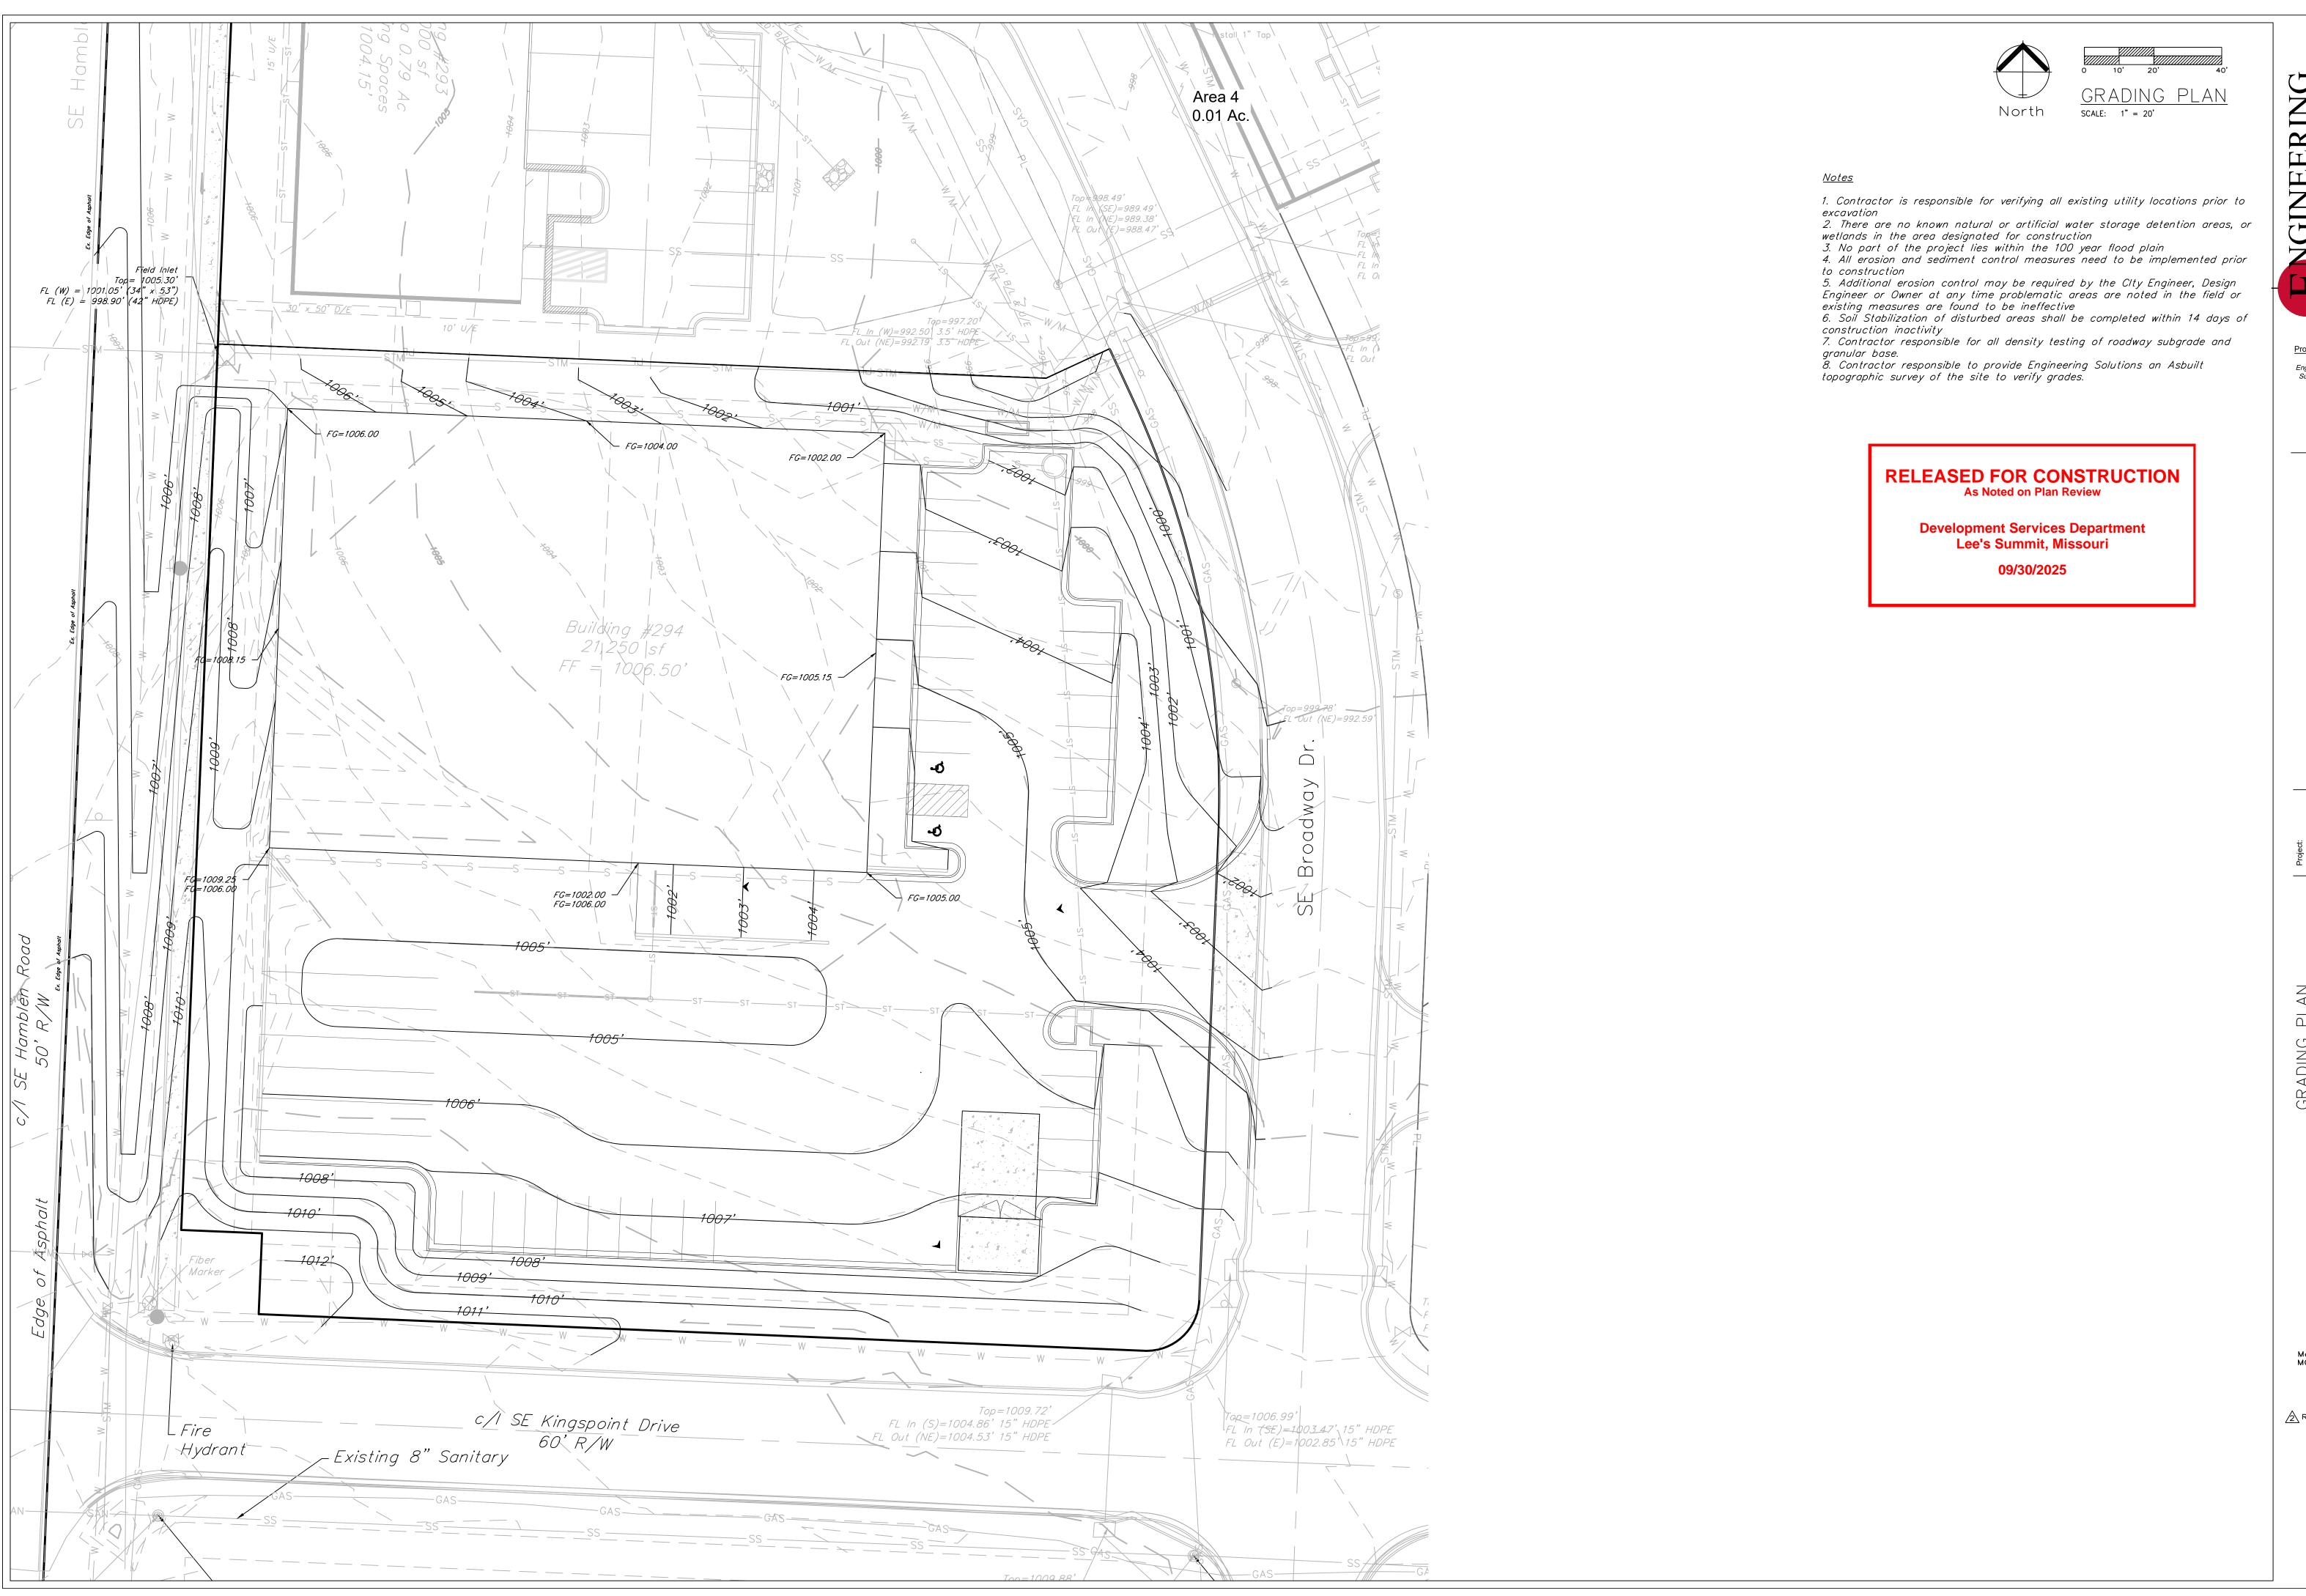

HOGINEERING & SURVEYING
SOLUTIONS

50 SE 30TH STREET
LEE'S SURMIT, MO 64082

Professional Registration
Missouri
Engineering 2005002186-D
Surveying 2005008319-D
Kansas


Engineering 2005002186-D Surveying 2005008319-D Kansas Engineering E-1695 Surveying LS-218 Oklahoma Engineering 6254 Nebraska Engineering CA2821


> Newberry Landings First Plat e's Summit, Jackson County, Miss


Project:
NEWBERRY
LANDING, LSMO
Issue Date:
January 4, 2024

Construction Plans for: Lot 294, Newberry Landings First Pl Lee's Summit, Jackson County, Miss

Matthew J. Schlicht MO PE 2006019708 KS PE 19071 OK PE 25226 REVISIONS 12-09-2024

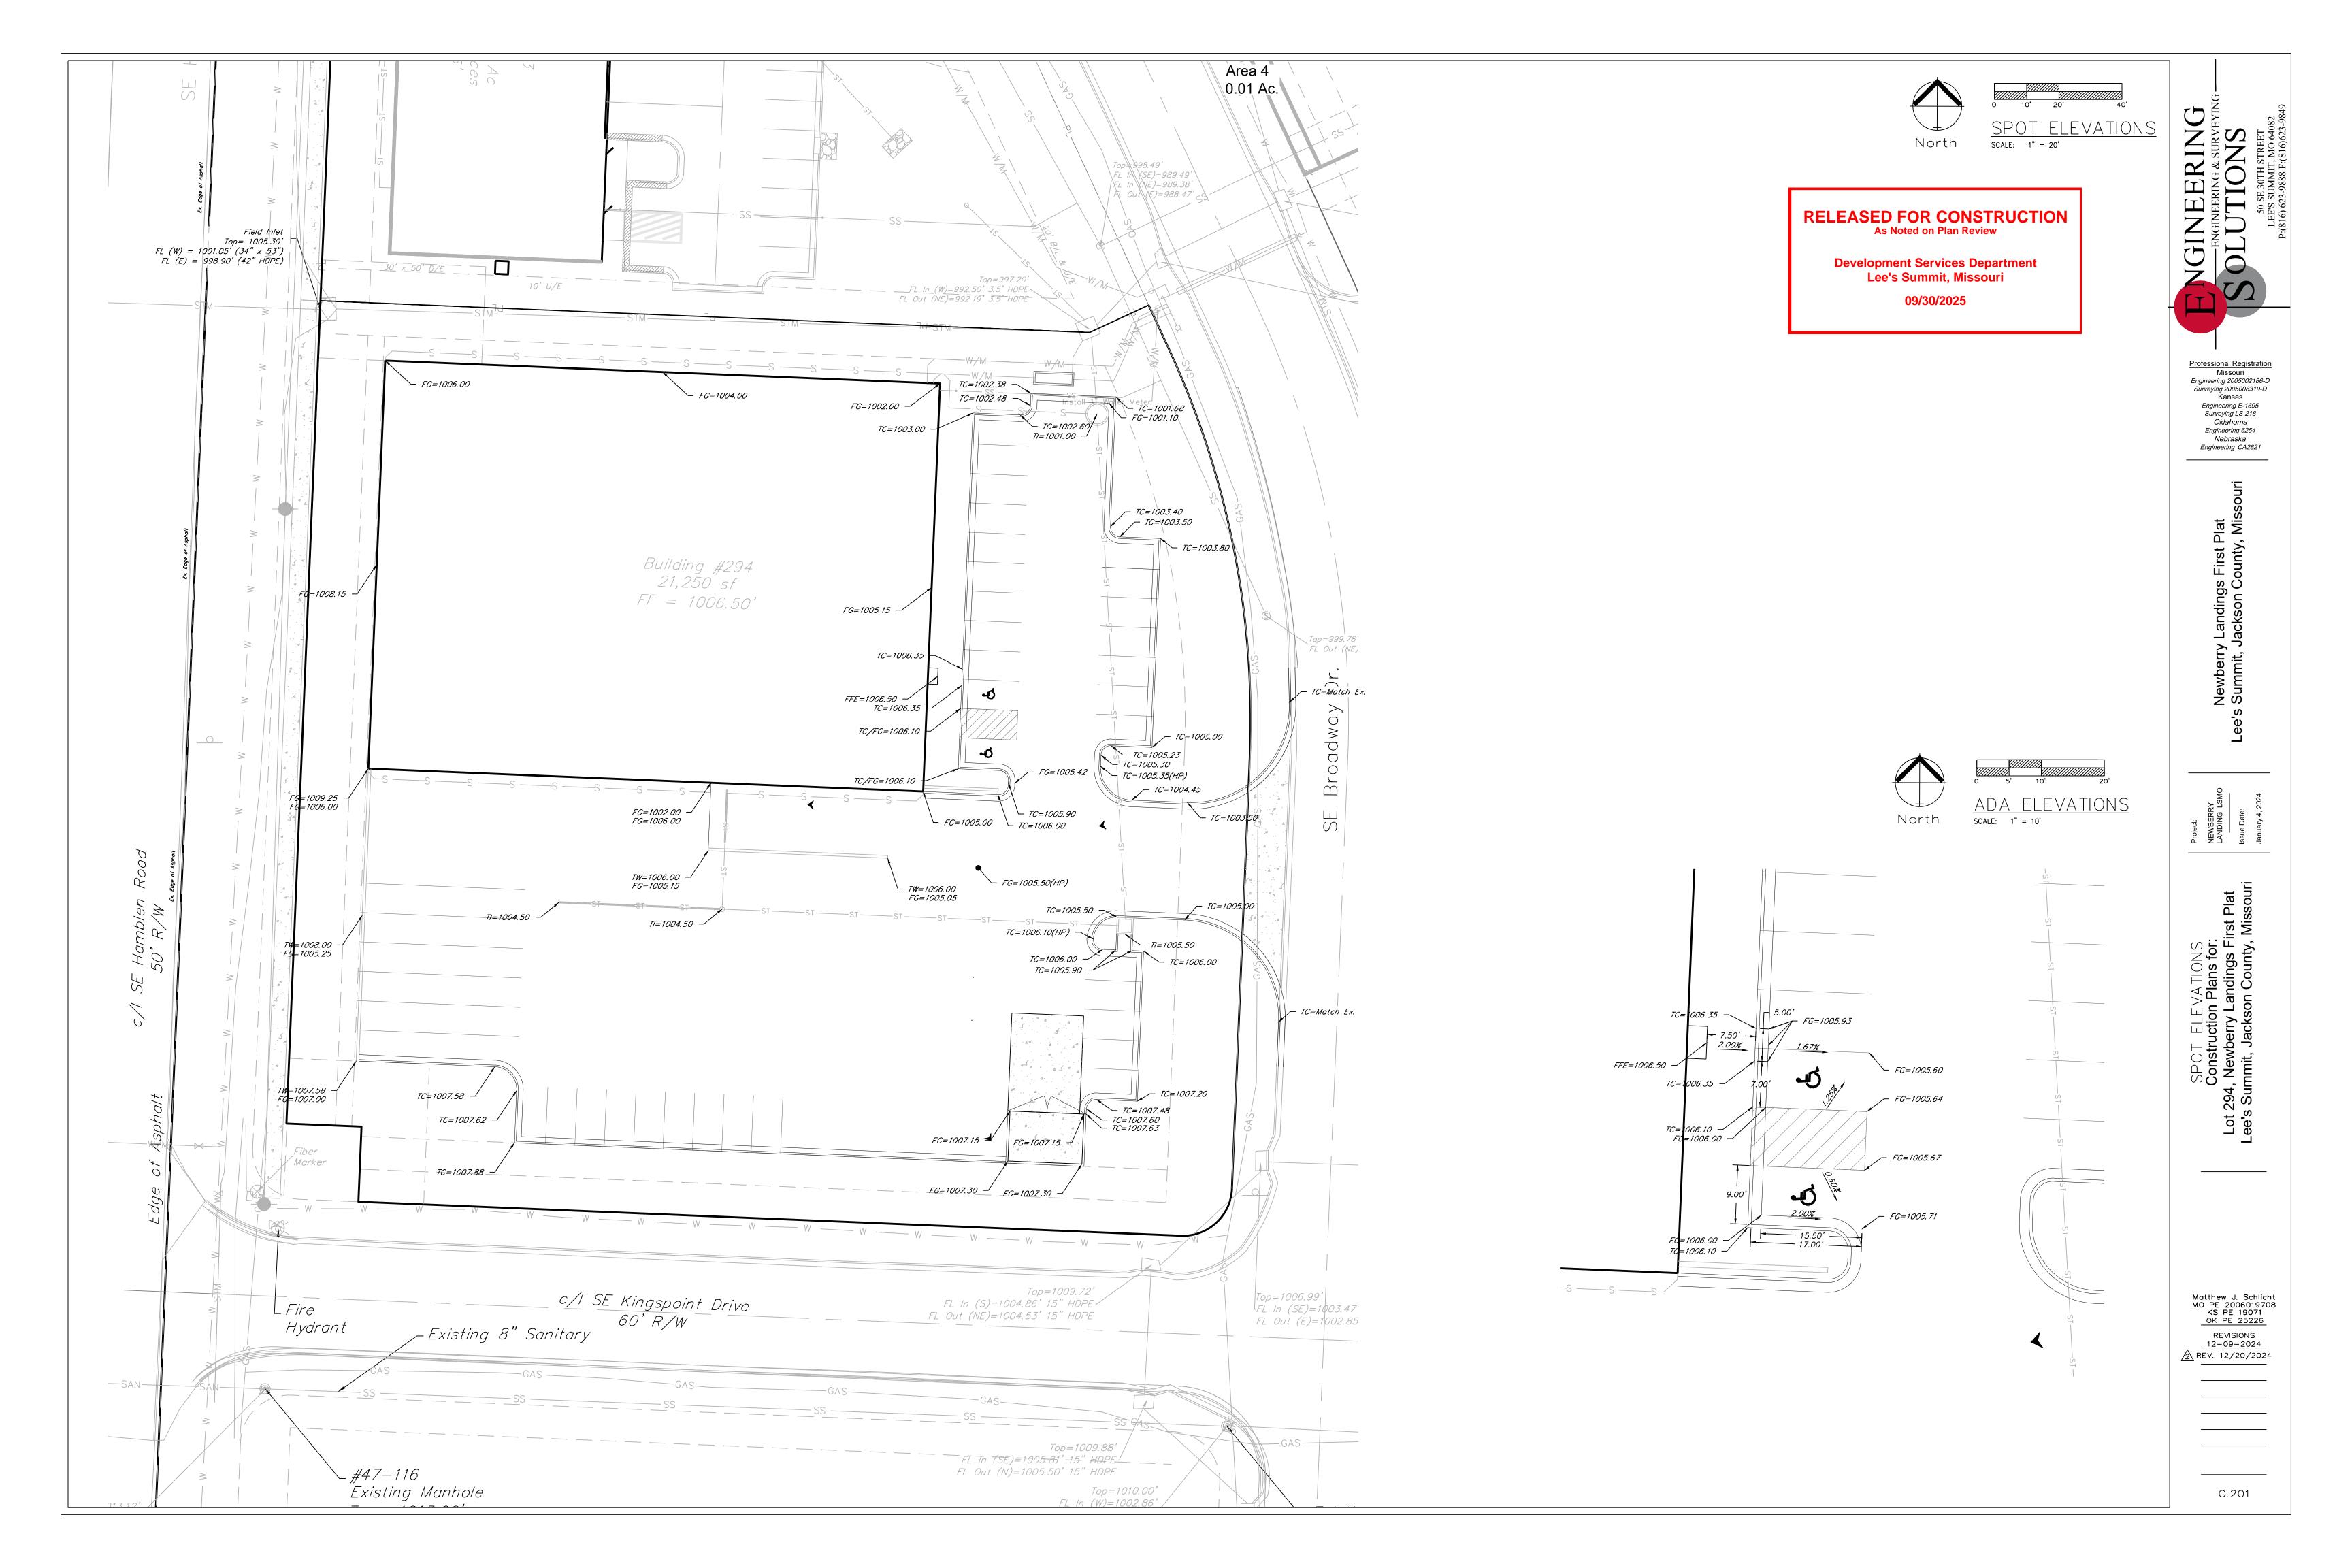

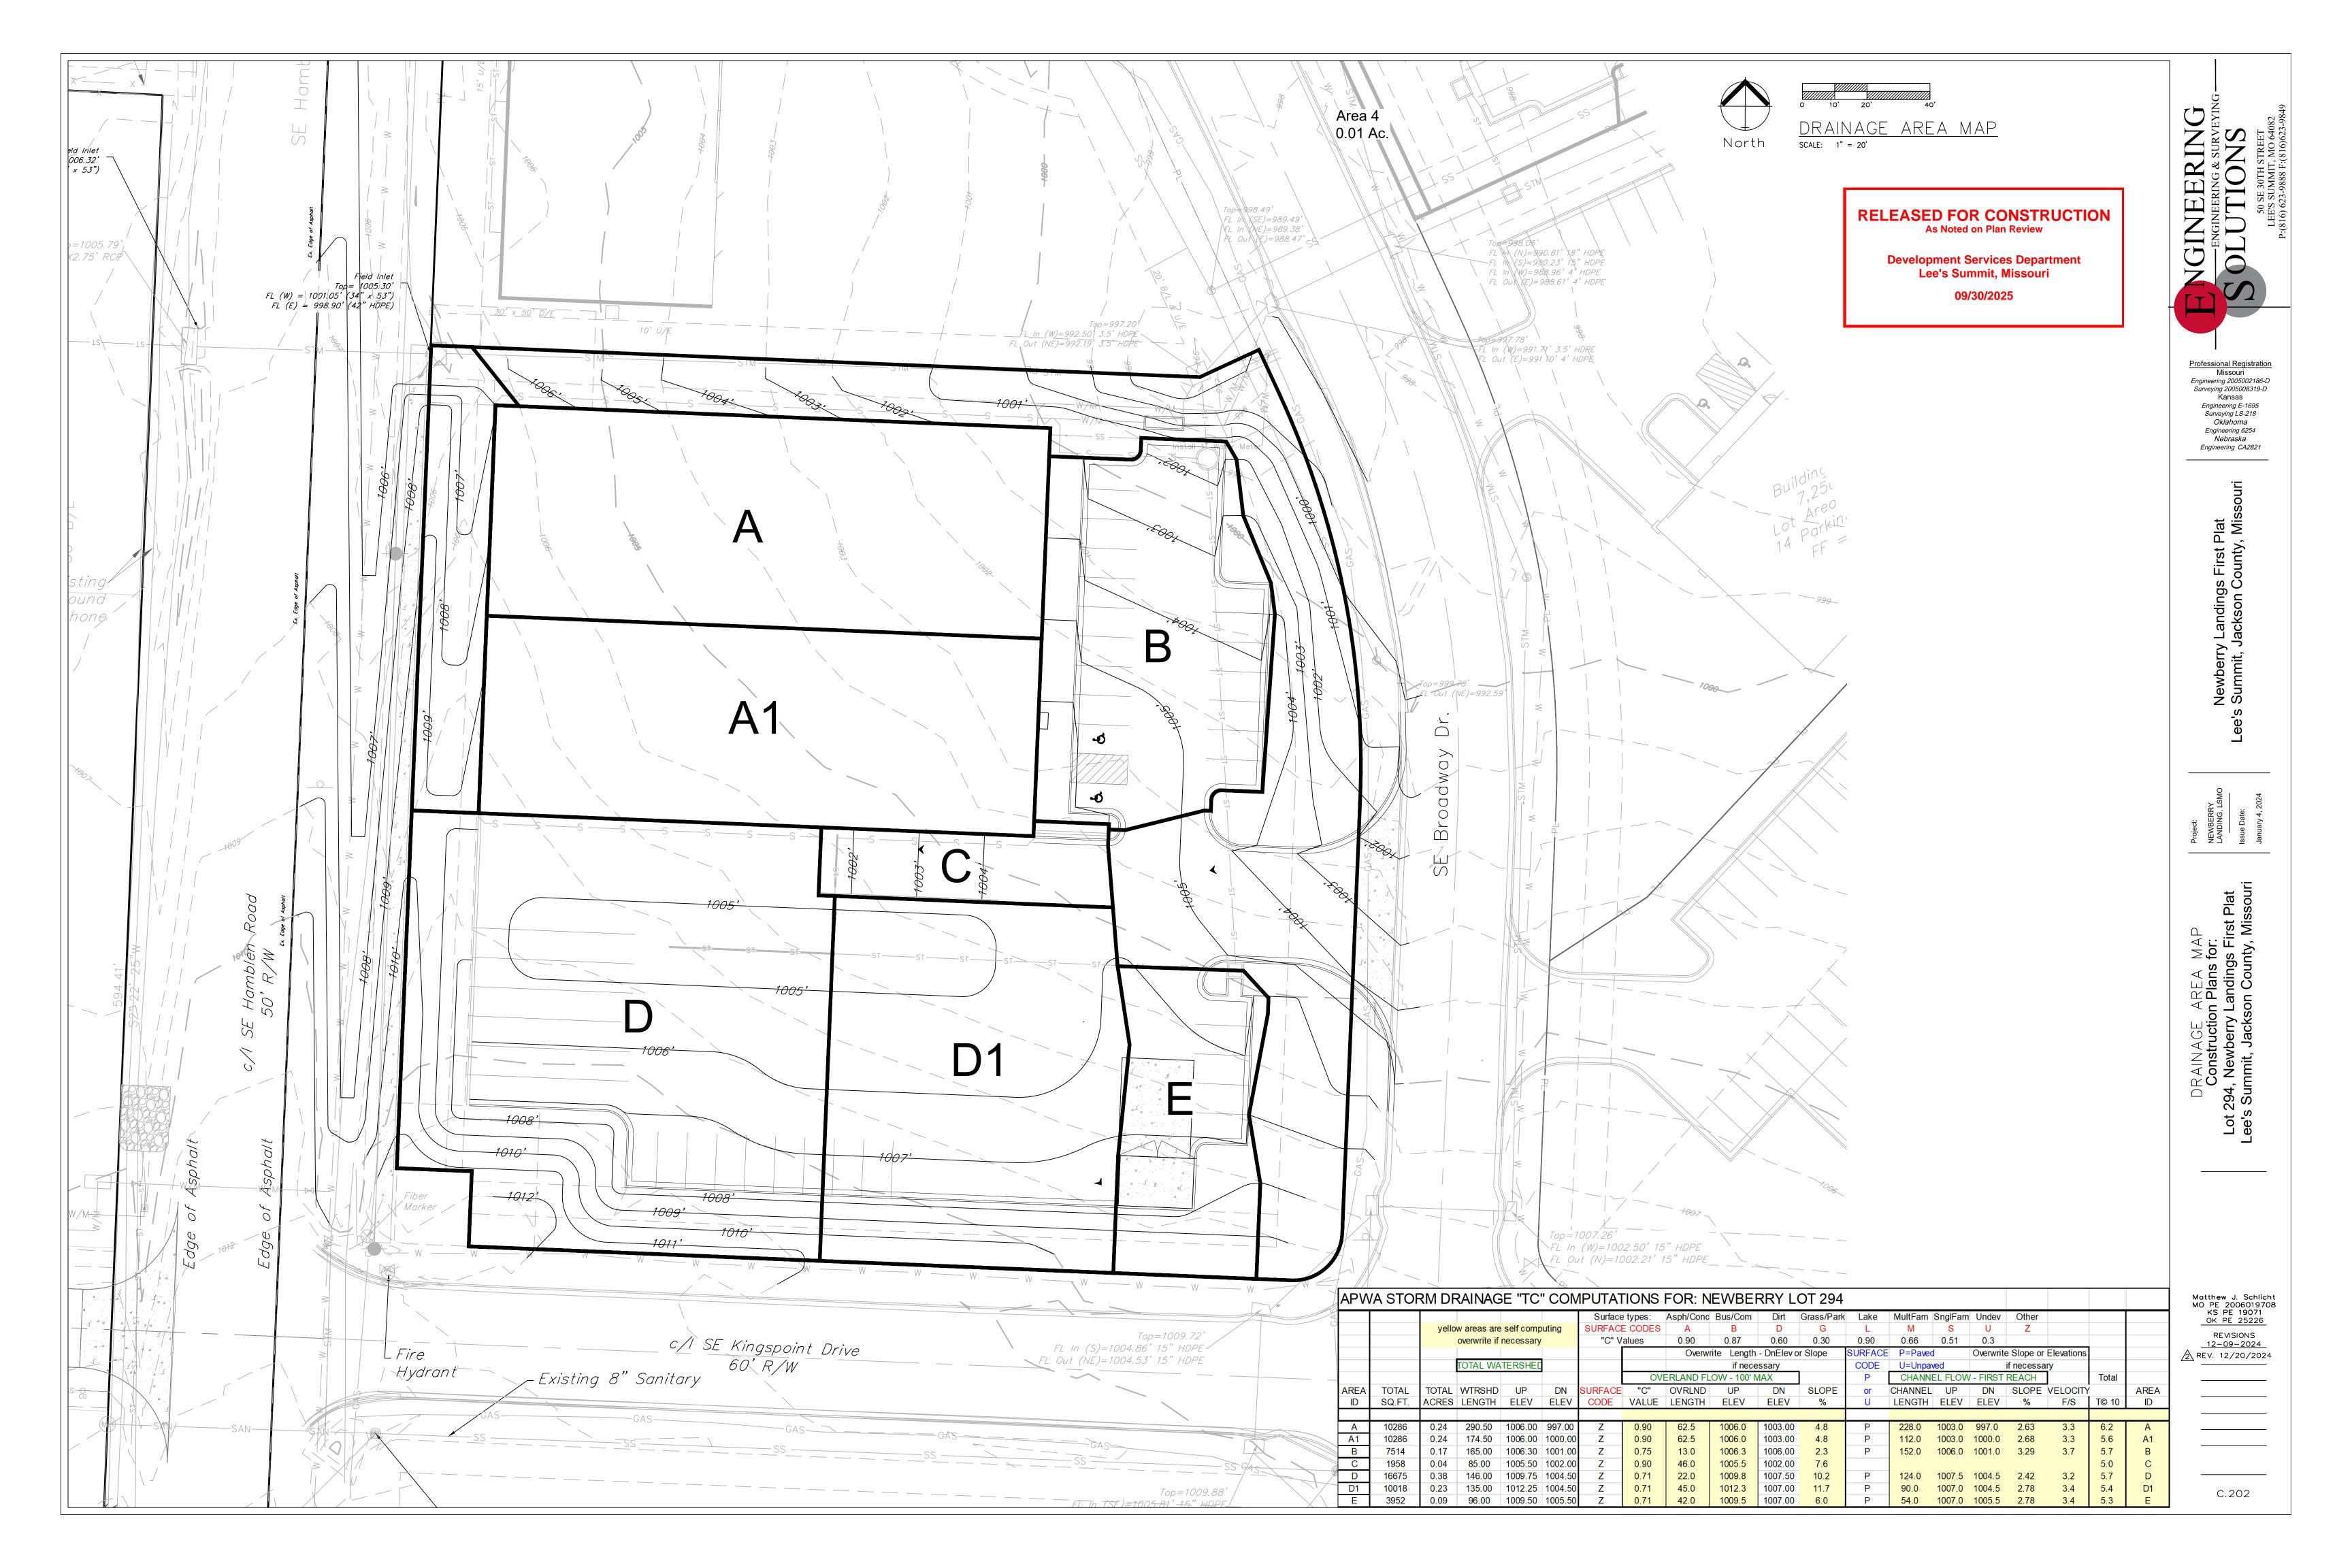

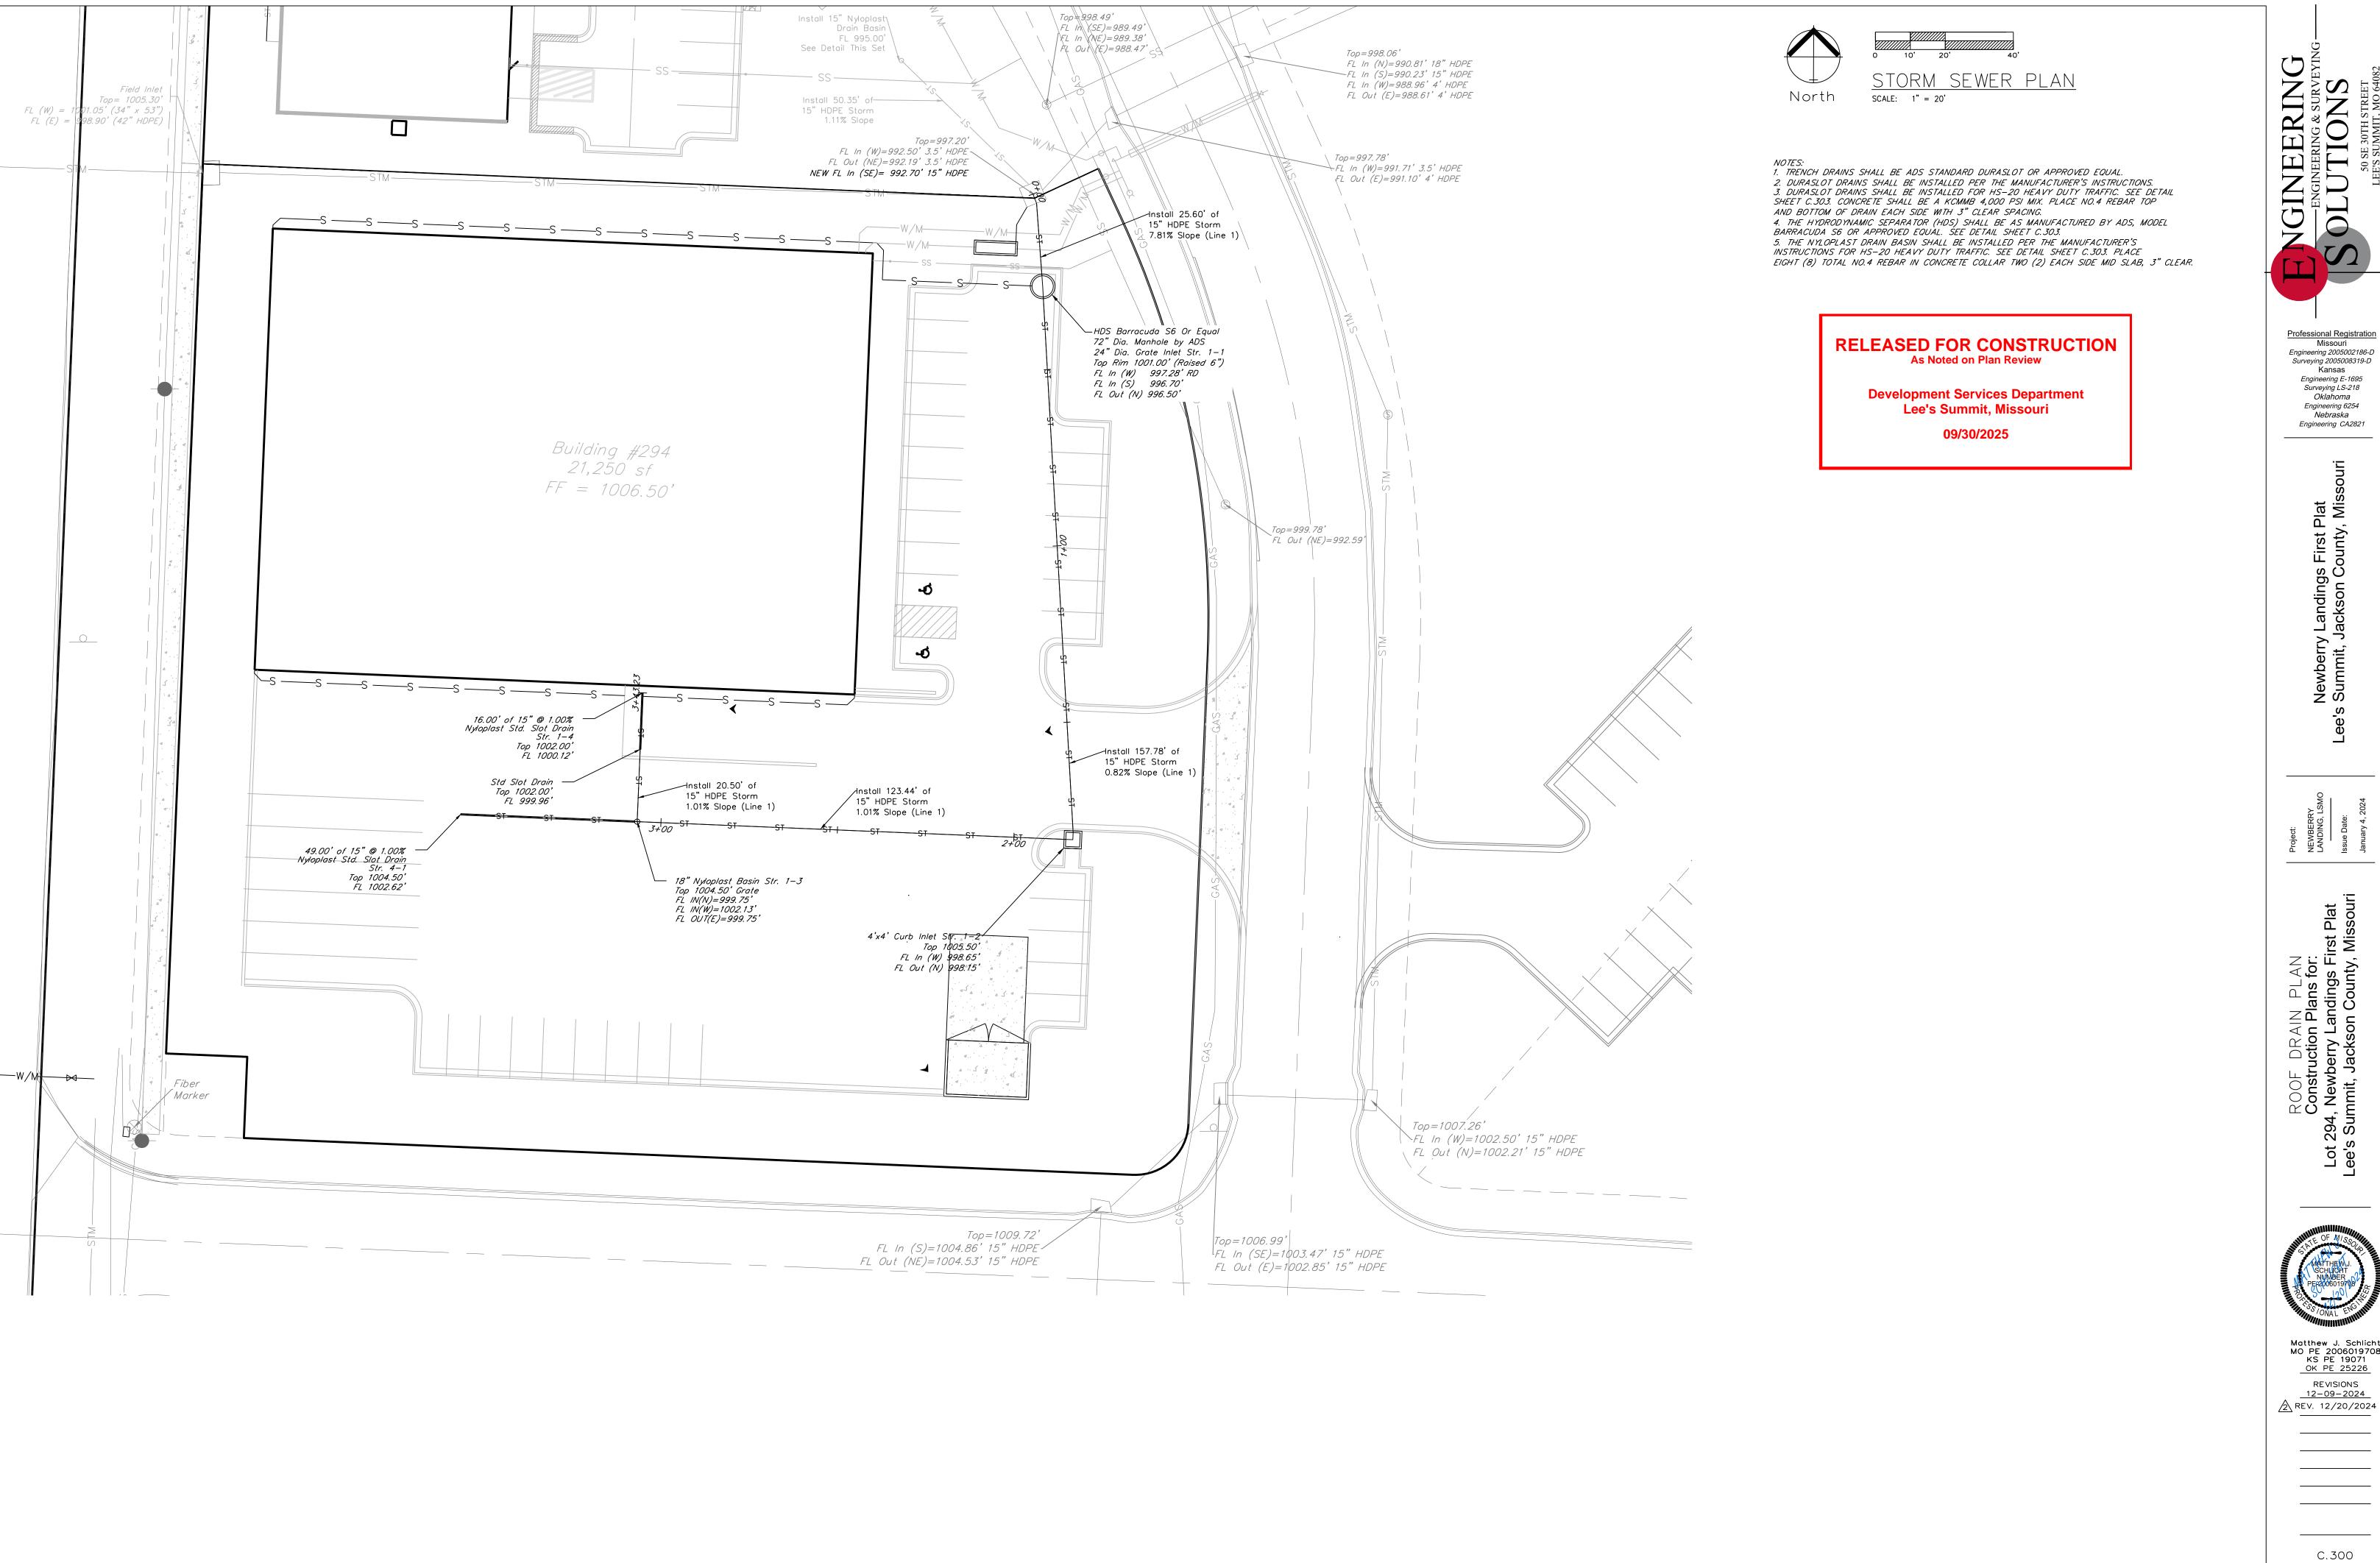


GINEERING & SURVEYN DLUTIONS OLUTION

Professional Registration Missouri Engineering 2005002186-D Surveying 2005008319-D Kansas Engineering E-1695 Surveying LS-218 Oklahoma Engineering 6254 Nebraska Engineering CA2821

Project:
NEWBEF
LANDING
---Issue Data



Matthew J. Schlicht MO PE 2006019708 KS PE 19071 OK PE 25226 REVISIONS 12-09-2024

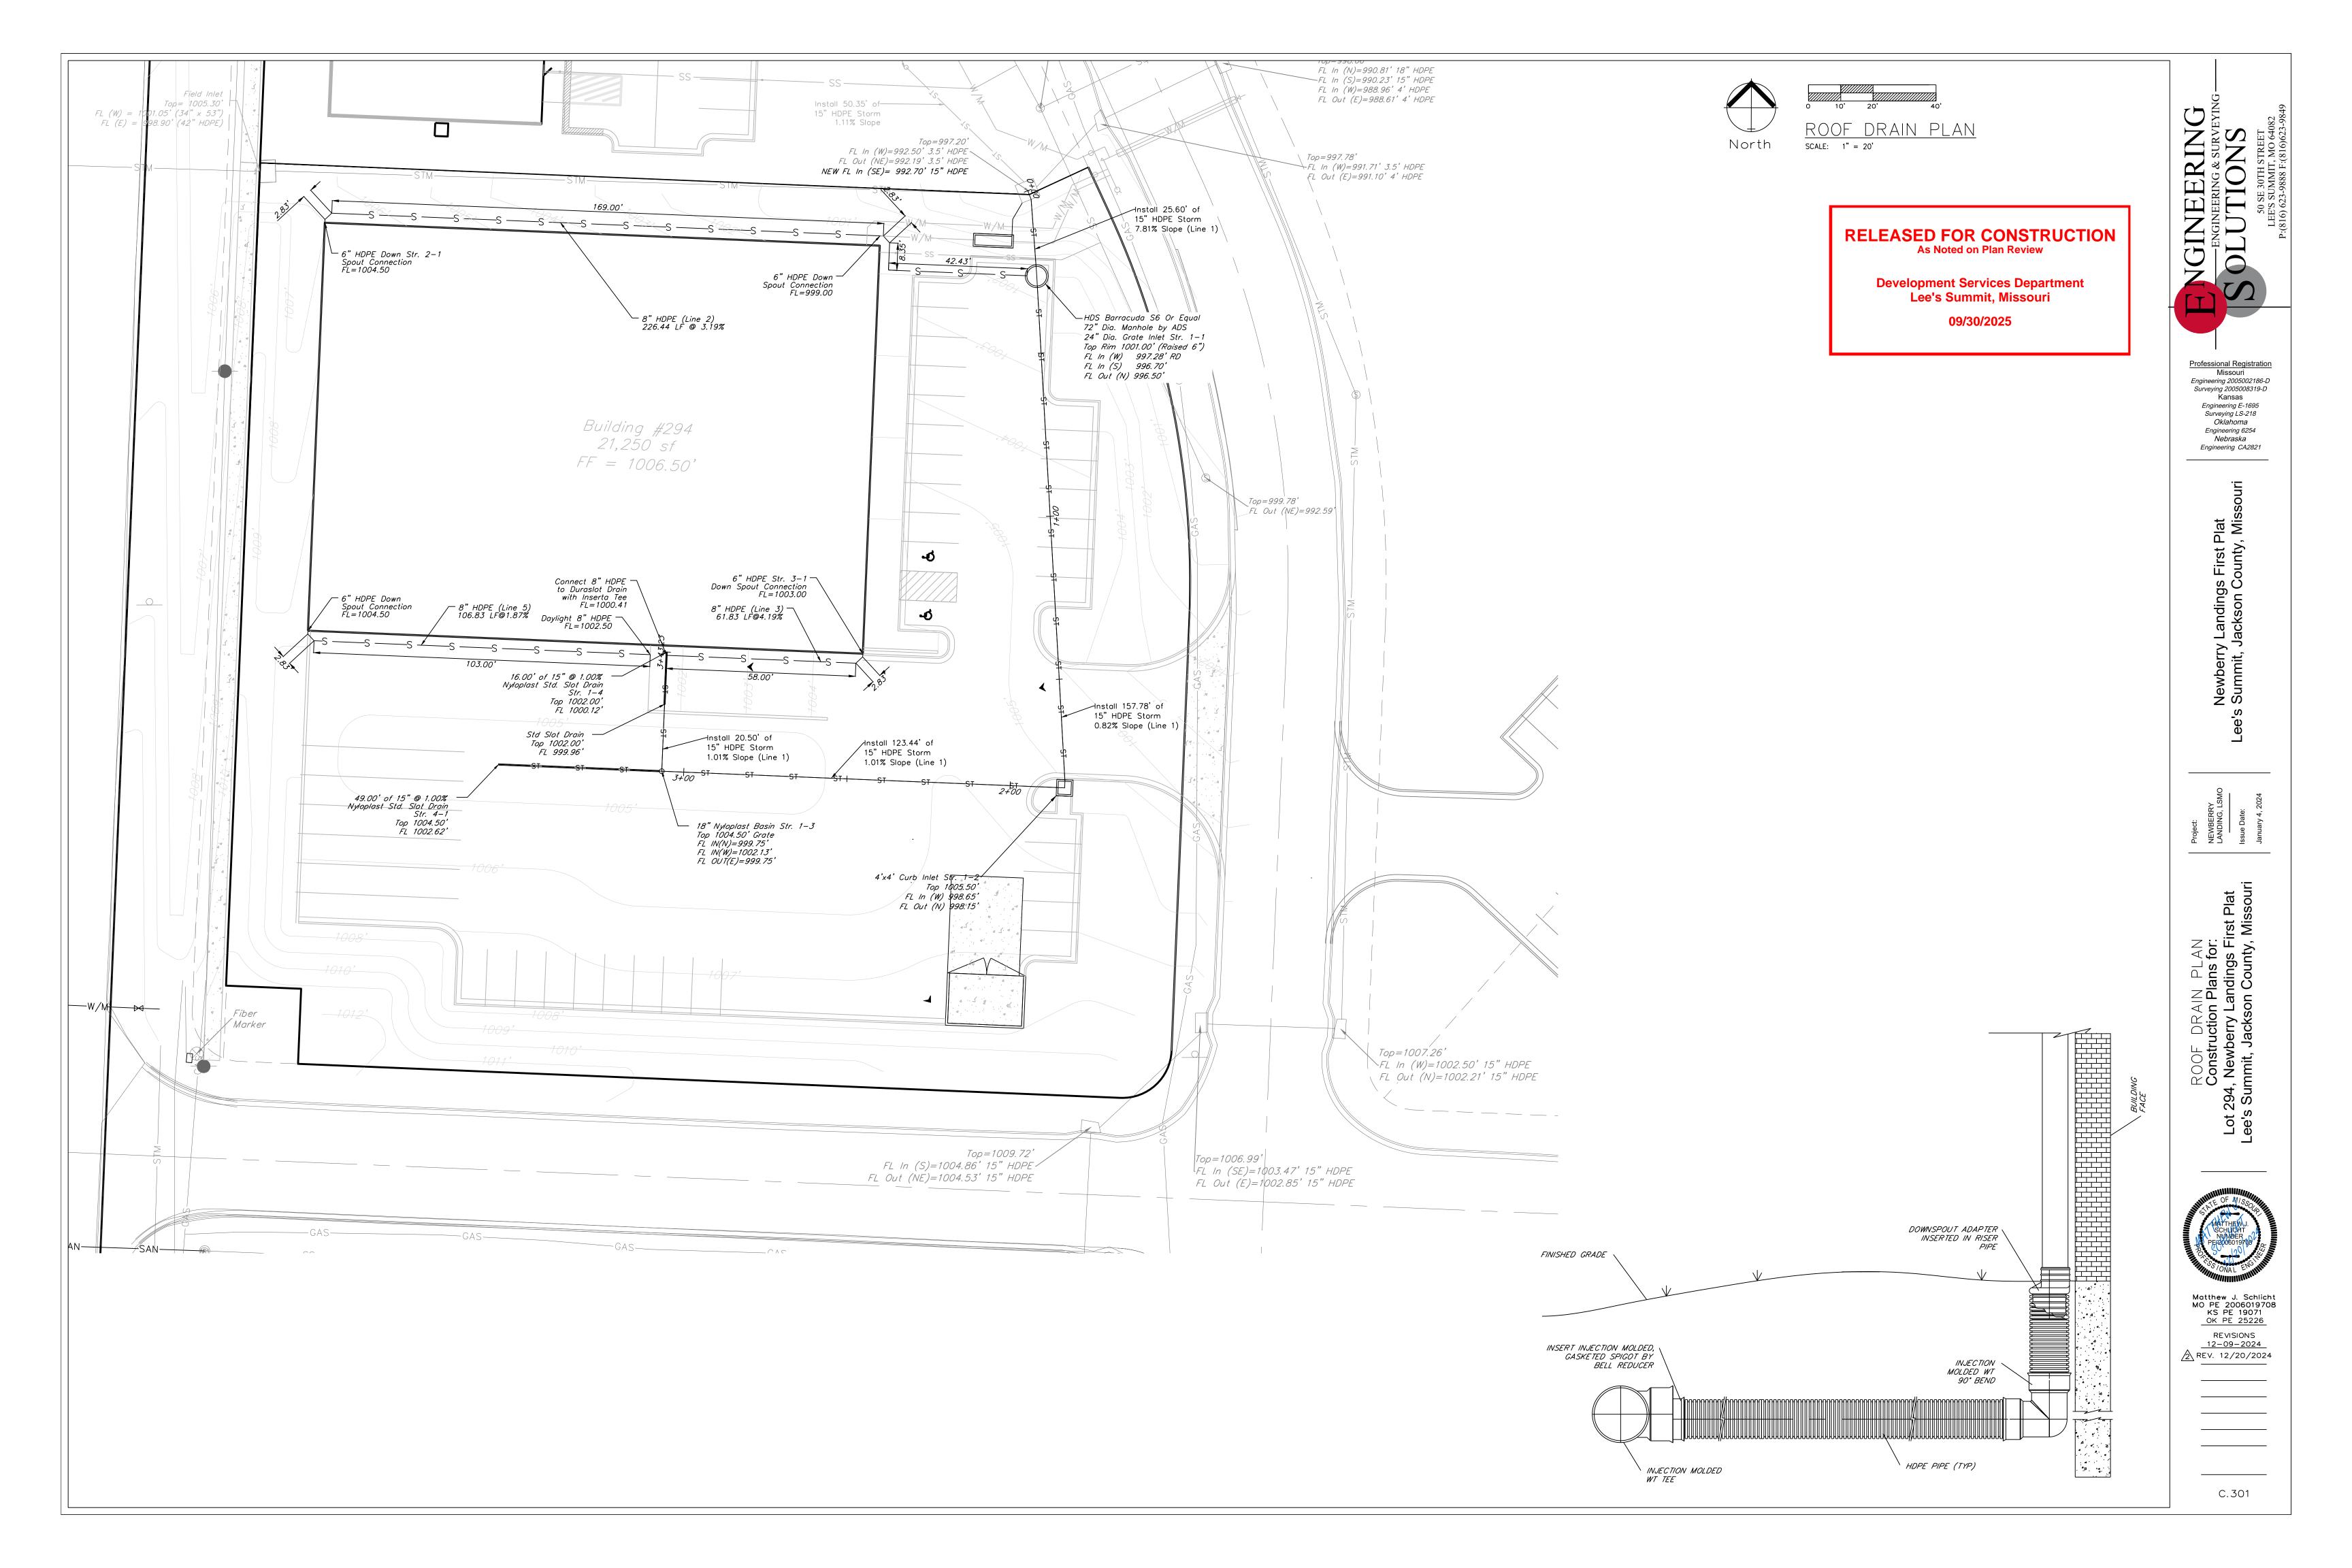

Engineering CA2821

Matthew J. Schlicht
MO PE 2006019708
KS PE 19071
OK PE 25226


REVISIONS
12-09-2024

REV. 12/20/2024


C.302

RELEASED FOR CONSTRUCTION
As Noted on Plan Review

Development Services Department Lee's Summit, Missouri 09/30/2025

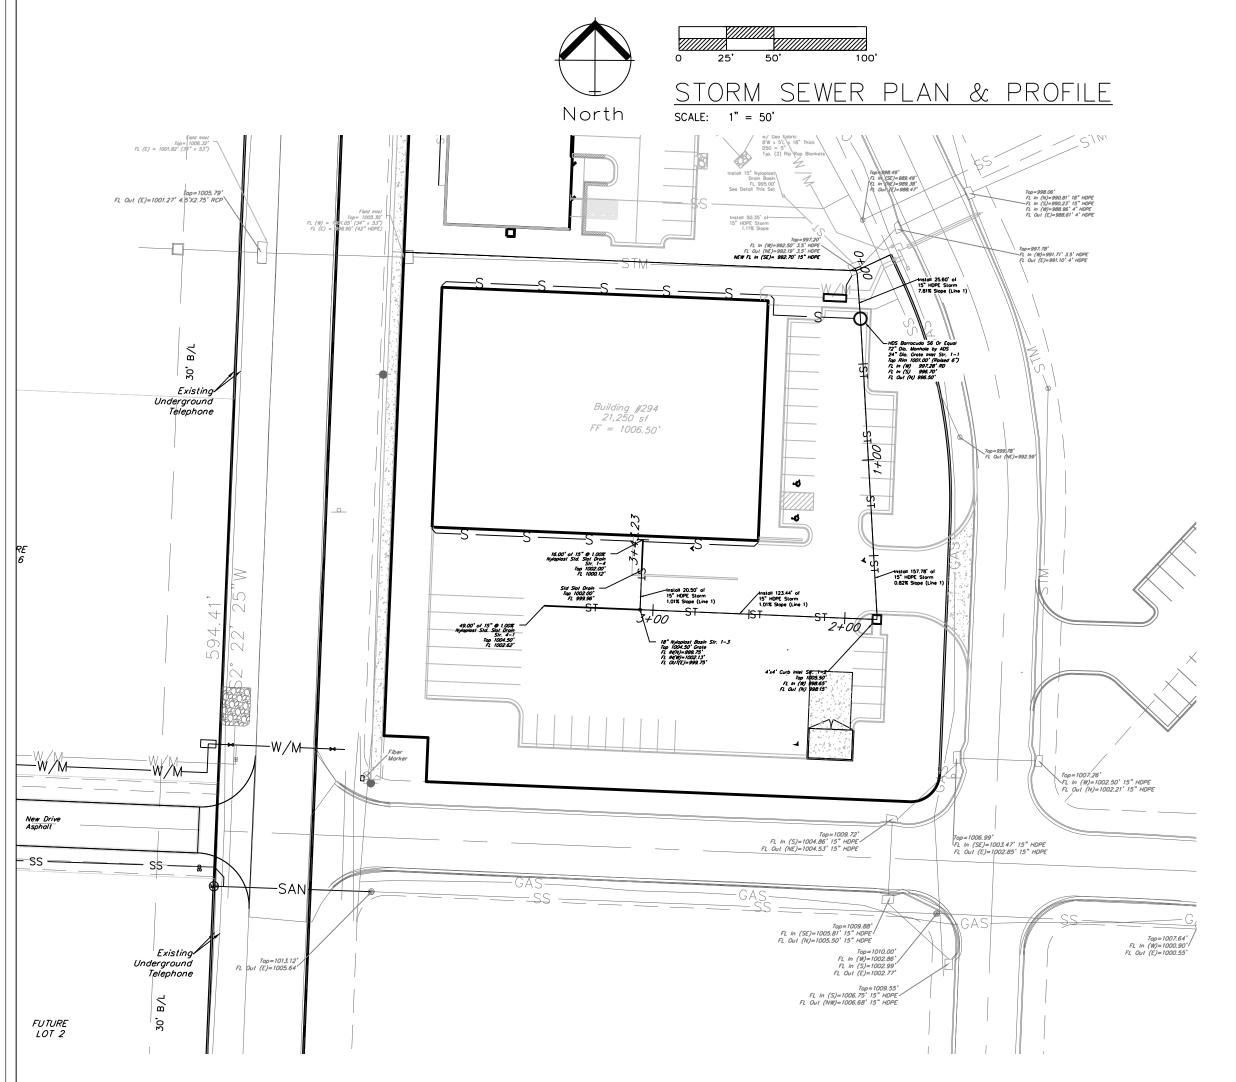

## STORM LINE 1

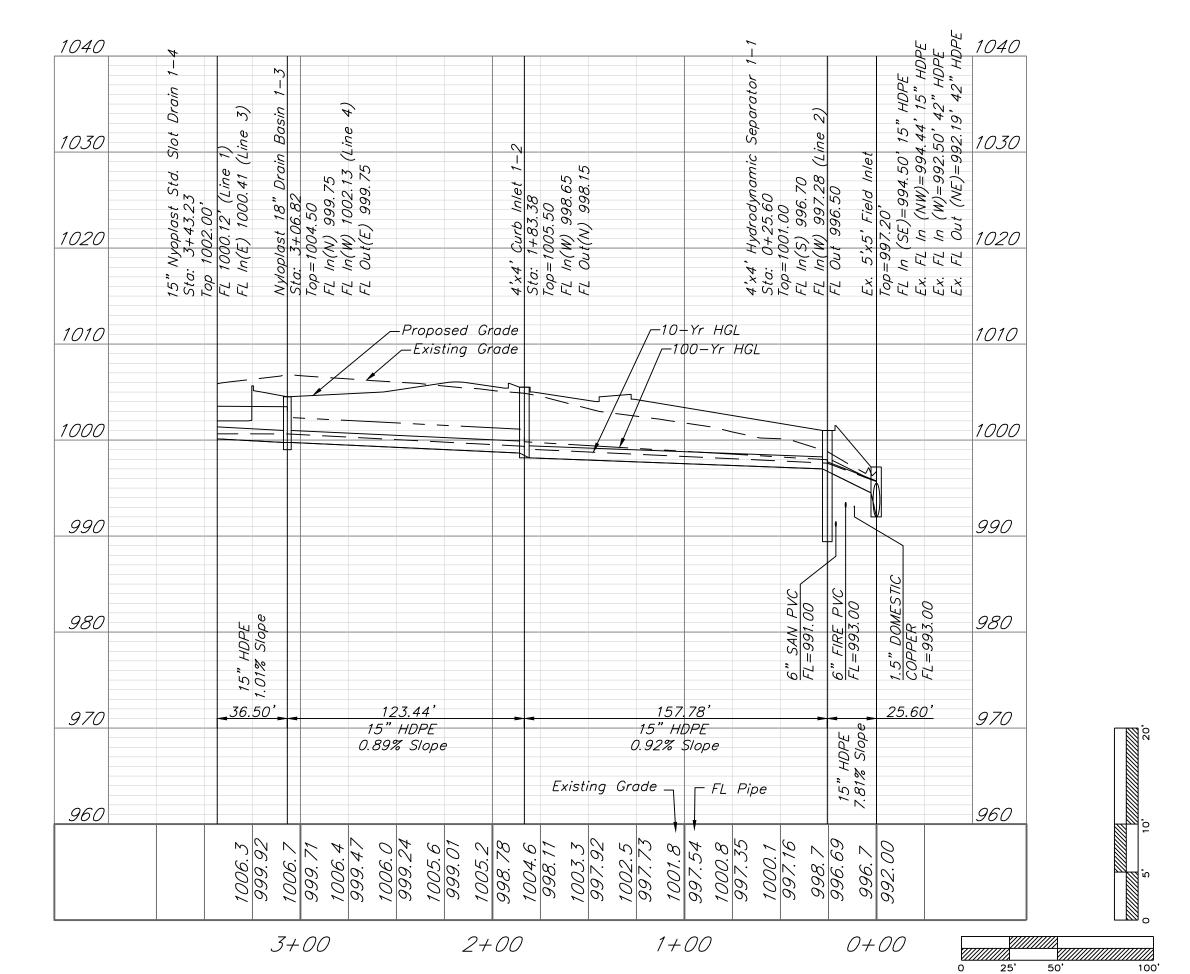



												10-YR 9	Structure									
D.S. Str	Str. No.	Area	InletTime	Int.	RunoffCoeff.	Q =CIA	QCaptured	QBypassed	JunctType	CurbHeight	CurbLength	GrateArea	GrateLength	GrateWidth	GutterSlope	GutterWidth	CrossSlope, Sw	CrossSlope, Sx	Local Depr.	InletDepth	GutterDepth (	GutterSpread
		(ac)	(min)	(in/hr)	(C)	(cfs)	(cfs)	(cfs)		(in)	(ft)	(sqft)	(ft)	(ft)	(ft/ft)	(ft)	(ft/ft)	(ft/ft)	(in)	(ft)	(ft)	(ft)
Ex.	1-1	0.17	5.7	7.14	0.75	0.91	0.91	0	Dp-Grate			2	2	1	Sag	2	0.02	0.02		0.14	0.14	N/A
1-1	1-2	0.09	5.3	7.26	0.71	0.46	0.46	0	Curb	5.8	4				Sag	2	0.05	0.02	9	0.9	0.15	4.44
1-2	1-3	0.23	5.7	7.14	0.71	1.17	1.17	0	Dp-Grate			1.77	1.33	1.33	Sag	2	0.02	0.02		0.17	0.17	N/A
1-3	1-4	0.2	5	7.34	0.9	1.32	1.32	0	Dp-Grate			2.4	0.15	16	Sag	2	0.02	0.02		0.06	0.06	N/A
1-1	2-1	0.24	6.2	7	0.9	1.51			MH				••••									
1-4	3-1	0.08	5.6	7.17	0.9	0.52			MH													
1-3	4-1	0.38	5.7	7.14	0.71	1.93	1.93	0	Dp-Grate			7.35	0.15	49	Sag	2	0.02	0.02		0.03	0.03	N/A

											10-YR Pipe											
D.S. Str.	U.S. Str.	LineLength	Incr.Area	TotalArea	RunoffCoeff.	. IncrC x A	TotalC x A	InletTime	TimeConc	RnfalInt	TotalRunoff	TotalFlow	CapacFull	Veloc	PipeSize	PipeSlope	Inv ElevDn	Inv ElevUp	HGLDn	HGLUp	Grnd/RimDn	Grnd/RimUp
		(ft)	(ac)	(ac)	(C)			(min)	(min)	(in/hr)	(cfs)	(cfs)	(cfs)	(ft/s)	(in)	(%)	(ft)	(ft)	(ft)	(ft)	(ft)	(ft)
Ex.	1-1	25.6	0.17	1.39	0.75	0.13	1.09	5.7	6.9	6.8	7.44	7.44	23.46	6.41	15	7.81	994.50	996.50	995.67	997.59	0.00	1001.00
1-1	1-2	157.78	0.09	0.98	0.71	0.06	0.75	5.3	6.4	6.9	5.2	5.2	8.05	5.47	15	0.92	996.70	998.15	997.59	999.07	1001.00	1005.50
1-2	1-3	123.44	0.23	0.89	0.71	0.16	0.69	5.7	6.1	7	4.82	4.82	7.92	5.96	15	0.89	998.65	999.75	999.35	1000.64	1005.50	1004.50
1-3	1-4	36.5	0.2	0.28	0.9	0.18	0.25	5	5.9	7.1	1.79	1.79	8.45	2.76	15	1.01	999.75	1000.12	1000.64	1000.65	1004.50	1002.00
1-1	2-1	183.01	0.24	0.24	0.9	0.22	0.22	6.2	6.2	7	1.51	1.51	3.12	6.8	8	3.95	997.28	1004.50	997.61	1005.07	1001.00	1001.00
1-4	3-1	61.83	0.08	0.08	0.9	0.07	0.07	5.6	5.6	7.2	0.52	0.52	3.21	3.73	8	4.19	1000.41	1003.00	1000.65	1003.34	1002.00	1005.00
1-3	4-1	49	0.38	0.38	0.71	0.27	0.27	5.7	5.7	7.1	1.93	1.93	8.39	4.62	15	1	1002.13	1002.62	1002.54	1003.17	1004.50	1004.50

	100-YR Structure																					
D.S. Str.	Str. No.	Area	InletTime	Int.	RunoffCoeff.	Q =CIA	QCaptured	QBypassed	JunctType	CurbHeight	CurbLength	GrateArea	GrateLength	GrateWidth	GutterSlope	GutterWidth	CrossSlope, Sw	CrossSlope, Sx	LocalDepr.	InletDepth	GutterDepth	GutterSpread
		(ac)	(min)	(in/hr)	(C)	(cfs)	(cfs)	(cfs)		(in)	(ft)	(sqft)	(ft)	(ft)	(ft/ft)	(ft)	(ft/ft)	(ft/ft)	(in)	(ft)	(ft)	(ft)
Ex.	1-1	0.17	5.7	12.57	0.75	1.6	1.6	0	Dp-Grate			2	2	1	Sag	2	0.02	0.02		0.2	0.2	N/A
1-1	1-2	0.09	5.3	12.75	0.71	0.81	0.81	0	Curb	5.8	4				Sag	2	0.05	0.02	9	0.94	0.19	6.47
1-2	1-3	0.23	5.7	12.57	0.71	2.05	2.05	0	Dp-Grate			1.77	1.33	1.33	Sag	2	0.02	0.02		0.25	0.25	N/A
1-3	1-4	0.2	5	12.9	0.9	2.32	2.32	0	Dp-Grate			2.4	0.15	16	Sag	2	0.02	0.02		0.08	0.08	N/A
1-1	2-1	0.24	6.2	12.34	0.9	2.67			MH													
1-4	3-1	0.08	5.6	12.61	0.9	0.91			MH													
1-3	4-1	0.38	5.7	12.57	0.71	3.39	3.39	0	Dp-Grate			7.35	0.15	49	Sag	2	0.02	0.02		0.05	0.05	N/A

	100-YR Pipe																					
D.S. Str.	U.S. Str.	LineLength	Incr.Area	TotalArea	RunoffCoeff.	IncrC x A	TotalC x A	InletTime	TimeConc	RnfalInt	TotalRunoff	TotalFlow	CapacFull	Veloc	PipeSize	PipeSlope	Inv ElevDn	Inv ElevUp	HGLDn	HGLUp	Grnd/RimDn	Grnd/RimUp
		(ft)	(ac)	(ac)	(C)			(min)	(min)	(in/hr)	(cfs)	(cfs)	(cfs)	(ft/s)	(in)	(%)	(ft)	(ft)	(ft)	(ft)	(ft)	(ft)
Ex.	1-1	25.6	0.17	1.39	0.75	0.13	1.09	5.7	6.9	12	13.16	13.16	23.46	10.76	15	7.81	994.50	996.50	995.74	997.73	0.00	1001.00
1-1	1-2	157.78	0.09	0.98	0.71	0.06	0.75	5.3	6.5	12.2	9.14	9.14	8.05	7.45	15	0.92	996.70	998.15	997.95	999.82	1001.00	1005.50
1-2	1-3	123.44	0.23	0.89	0.71	0.16	0.69	5.7	6.2	12.3	8.45	8.45	7.92	6.88	15	0.89	998.65	999.75	1001.11	1002.36	1005.50	1004.50
1-3	1-4	36.5	0.2	0.28	0.9	0.18	0.25	5	6	12.4	3.13	3.13	8.45	2.55	15	1.01	999.75	1000.12	1003.47	1003.52	1004.50	1002.00
1-1	2-1	183.01	0.24	0.24	0.9	0.22	0.22	6.2	6.2	12.3	2.67	2.67	3.12	8.86	8	3.95	997.28	1004.50	997.75	1005.15	1001.00	1001.00
1-4	3-1	61.83	0.08	0.08	0.9	0.07	0.07	5.6	5.6	12.6	0.91	0.91	3.21	2.6	8	4.19	1000.41	1003.00	1003.67	1003.88	1002.00	1005.00
1-3	4-1	49	0.38	0.38	0.71	0.27	0.27	5.7	5.7	12.6	3.39	3.39	8.39	3.33	15	1	1002.13	1002.62	1003.47	1003.46	1004.50	1004.50

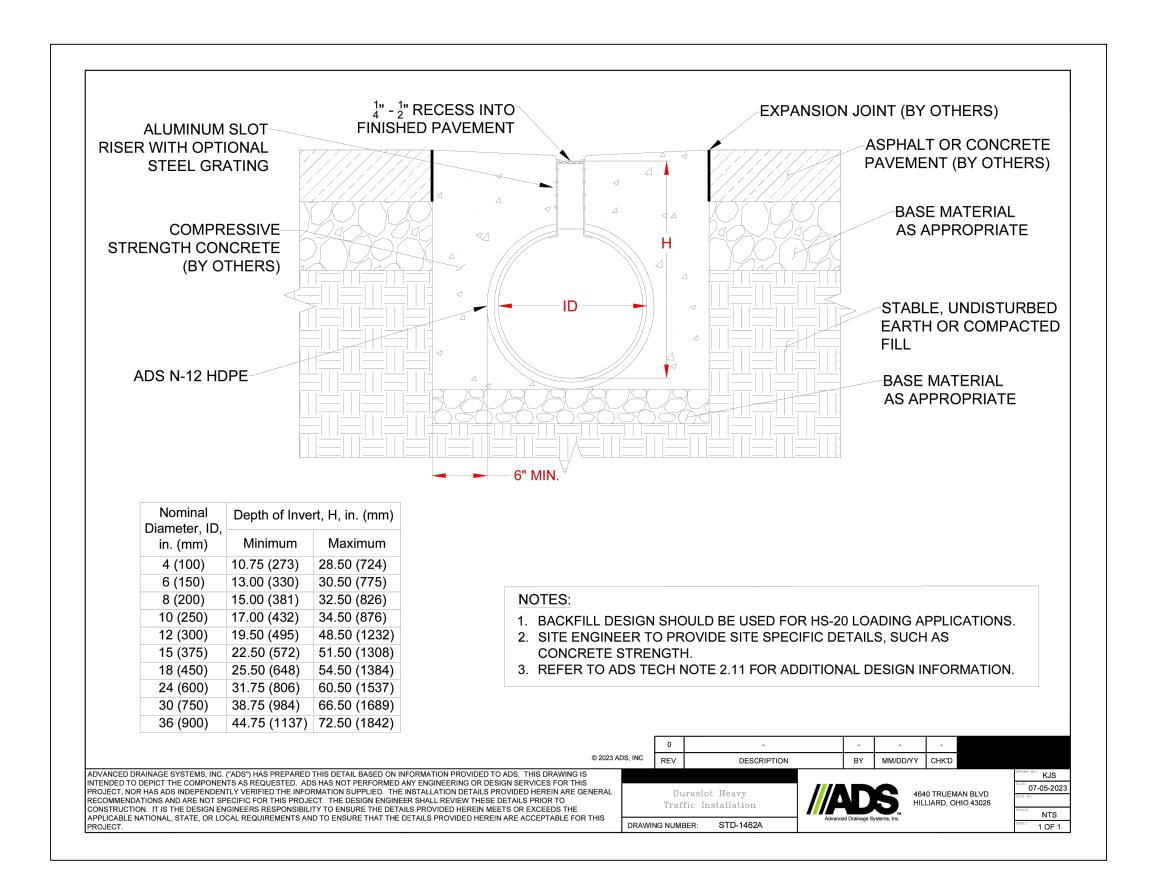

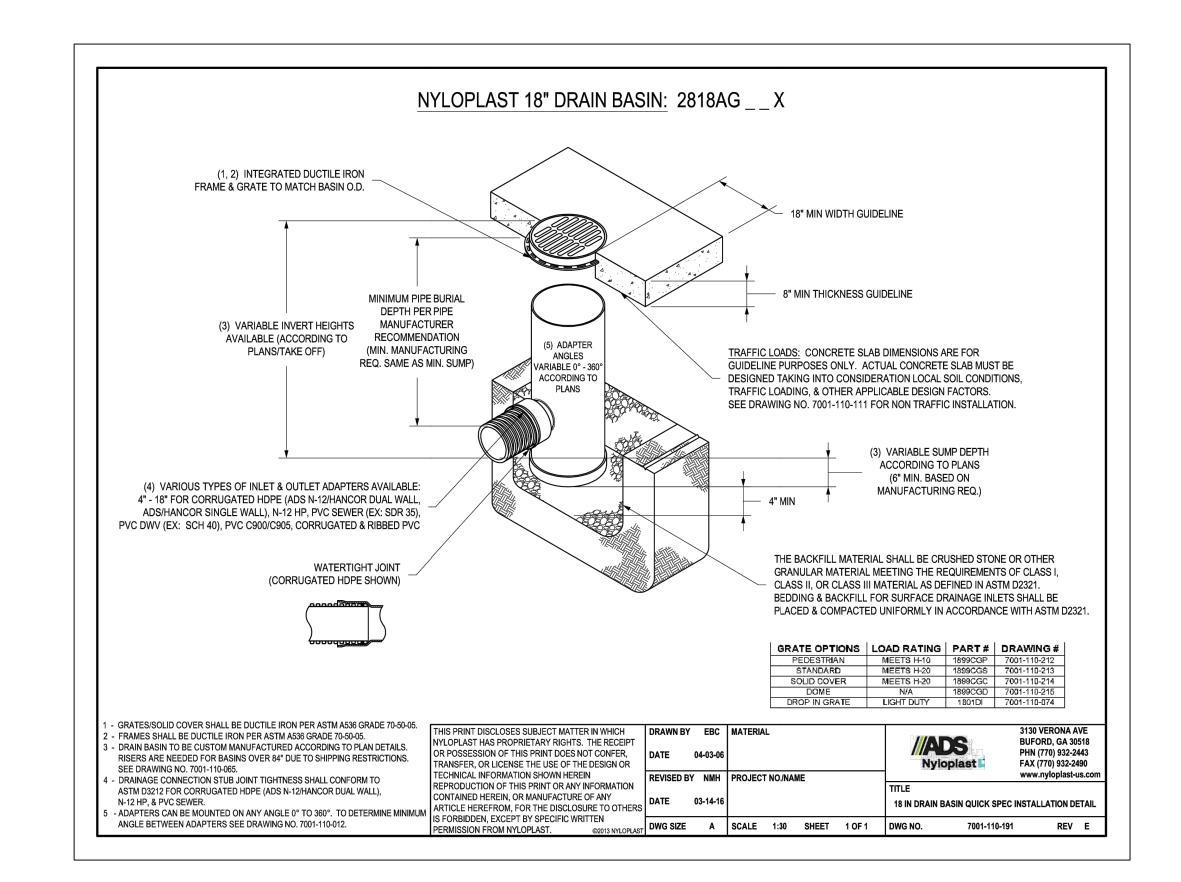



Development Services Department Lee's Summit, Missouri 09/30/2025 HOGINEERING & SURVEYIN

ENGINEERING & SURVEYIN

50 SE 30TH STREET

Professional Registration
Missouri
Engineering 2005002186-D
Surveying 2005008319-D
Kansas
Engineering E-1695
Surveying LS-218
Oklahoma
Engineering 6254
Nebraska
Engineering CA2821

Newberry Landings First Plat Summit, Jackson County, Missou

NEWBERRY
LANDING, LSMO

LSKILD Date:


STORM SEWER DETAILS
Construction Plans for:
t 294, Newberry Landings First Plat's Summit, Jackson County, Missou




Matthew J. Schlicht
MO PE 2006019708
KS PE 19071
OK PE 25226

REVISIONS
12-09-2024

REV. 12/20/2024

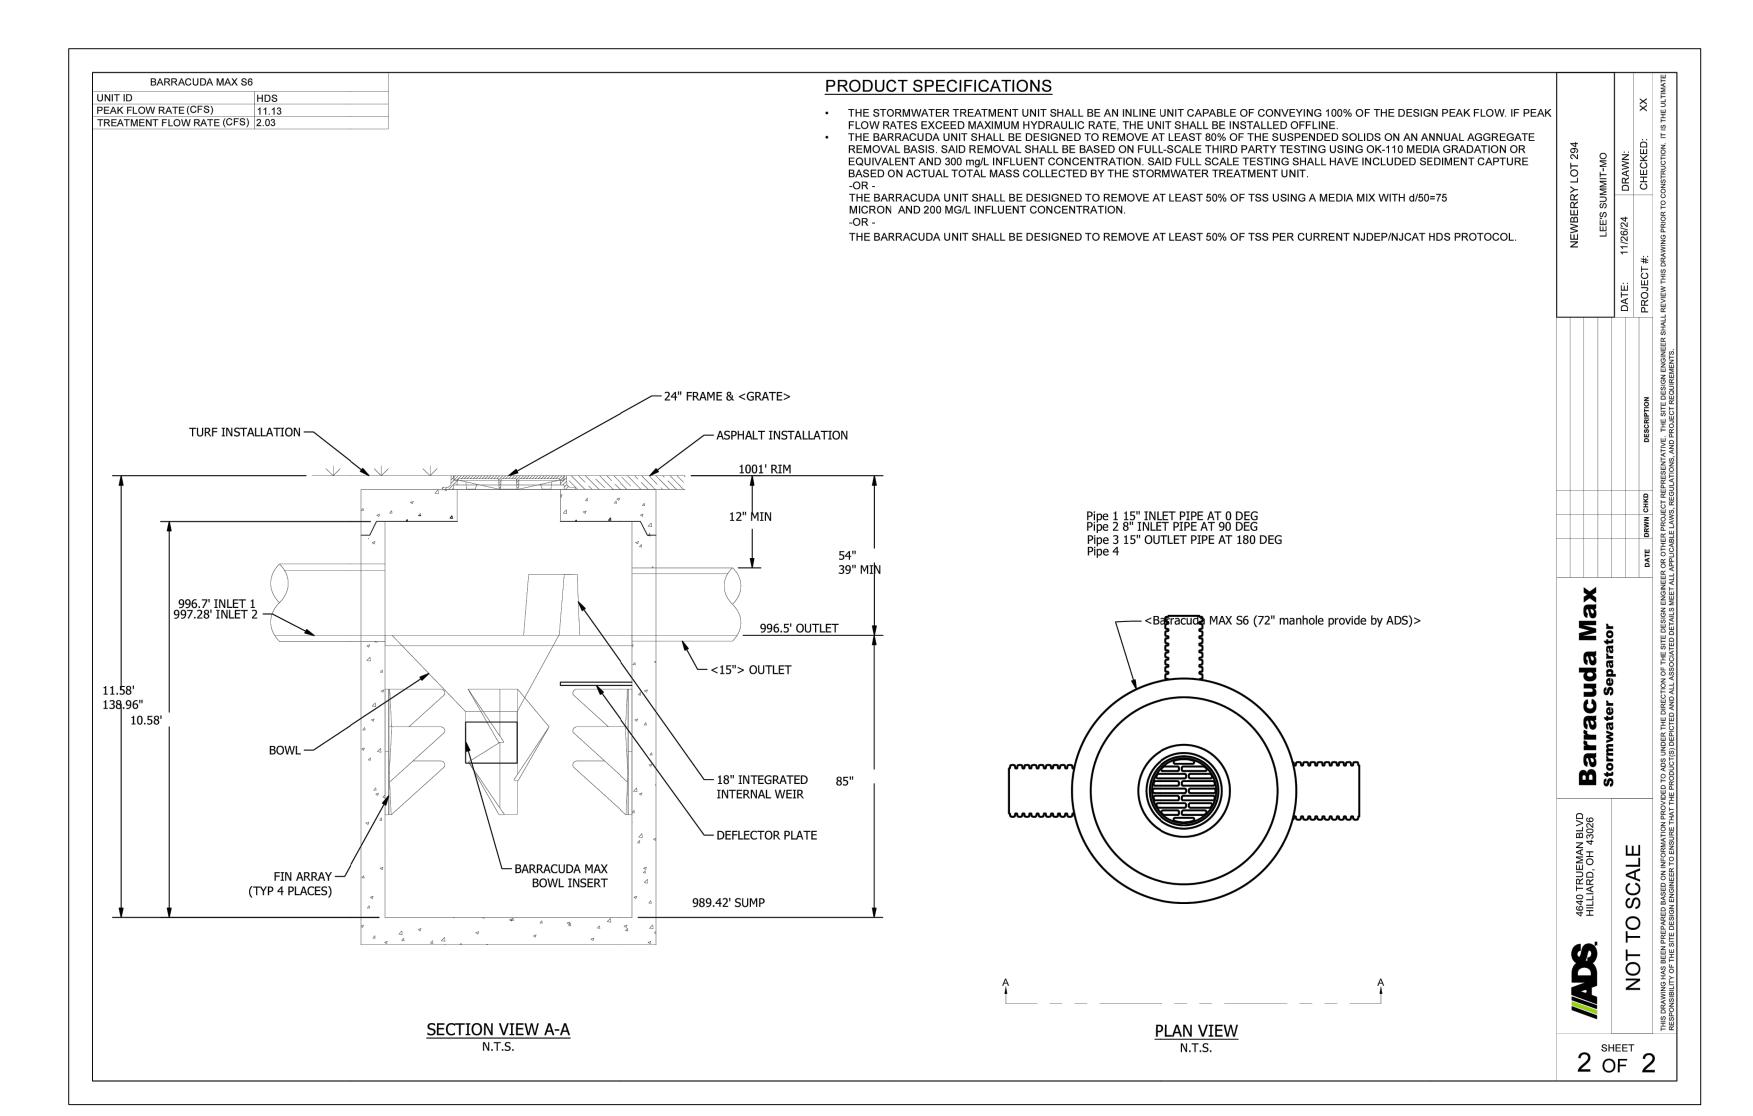

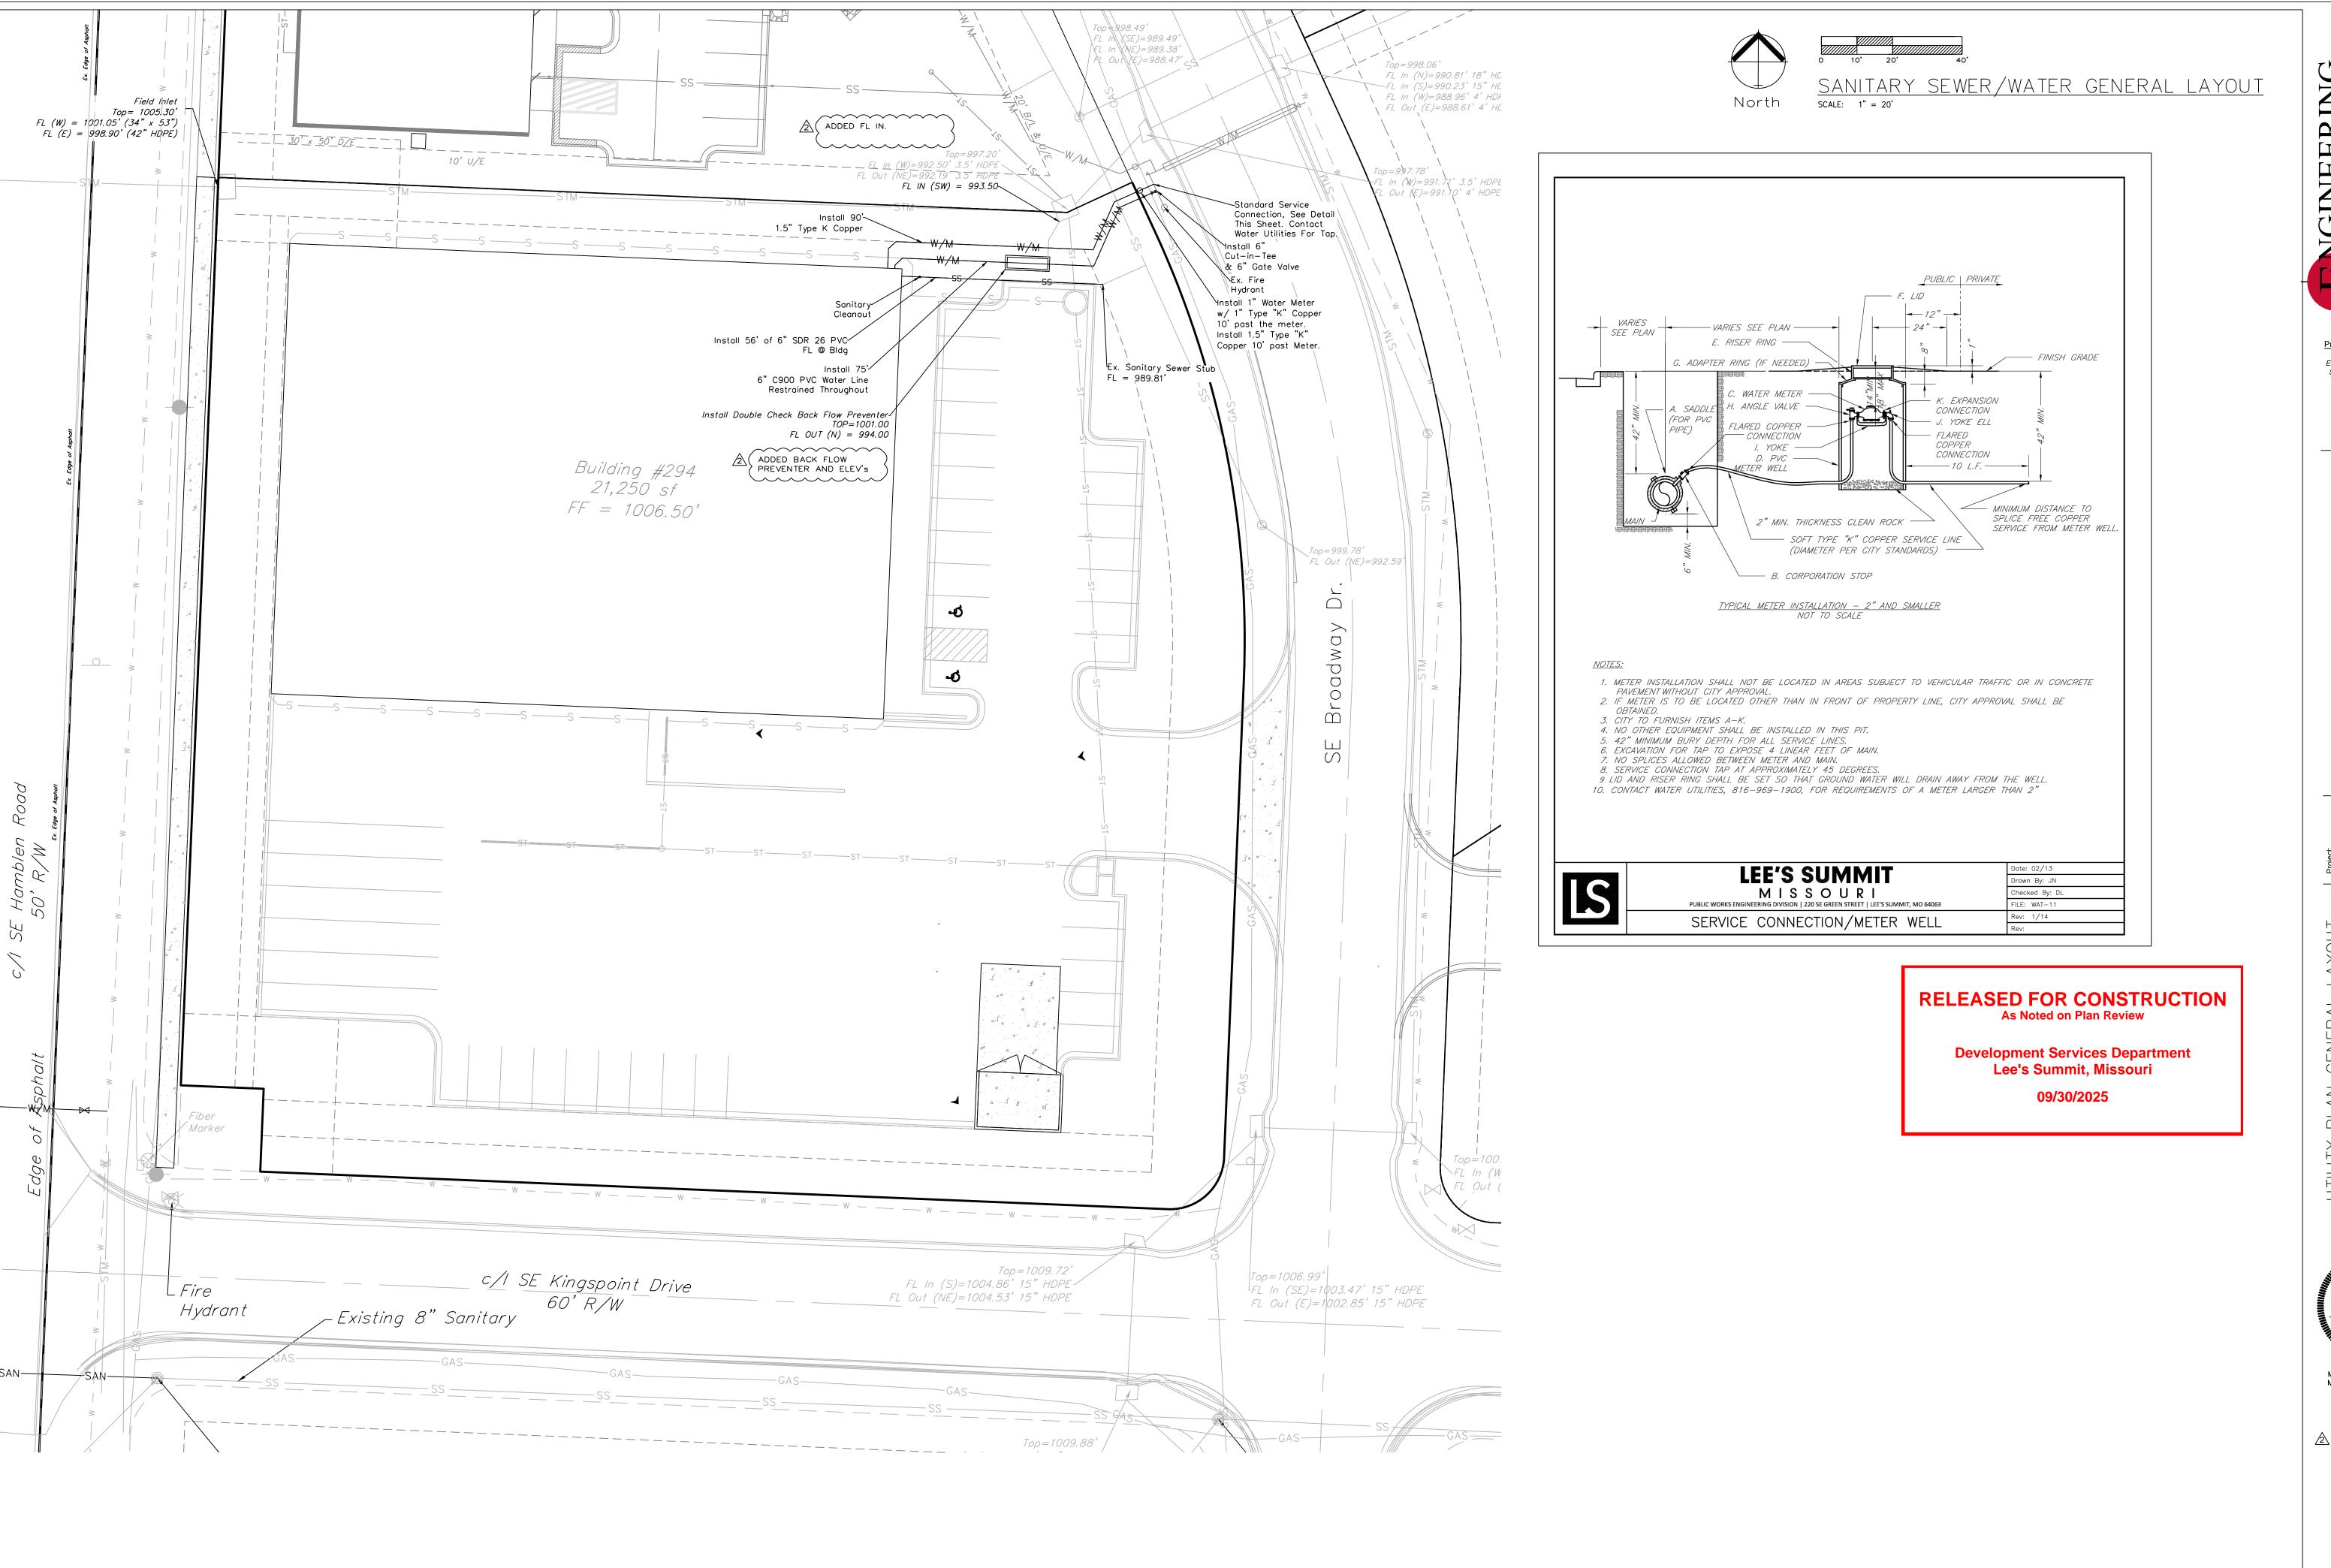

ENGINEERING & SURVEYING OLUTIONS

50 SE 30TH STREET

LEE'S SUMMIT, MO 64082

P.(816) 623-9888 F.(816)623-9849

Professional Registration
Missouri
Engineering 2005002186-D
Surveying 2005008319-D
Kansas
Engineering E-1695
Surveying LS-218
Oklahoma
Engineering 6254
Nebraska
Engineering CA2821


Newberry Landings First Plat s Summit, Jackson County, Miss


TILITY PLAN GENERAL LAYOU Construction Plans for:


ot 294, Newberry Landings First Plat





Matthew J. Schlicht MO PE 2006019708 KS PE 19071 OK PE 25226 REVISIONS 12-09-2024 REV. 12/20/2024

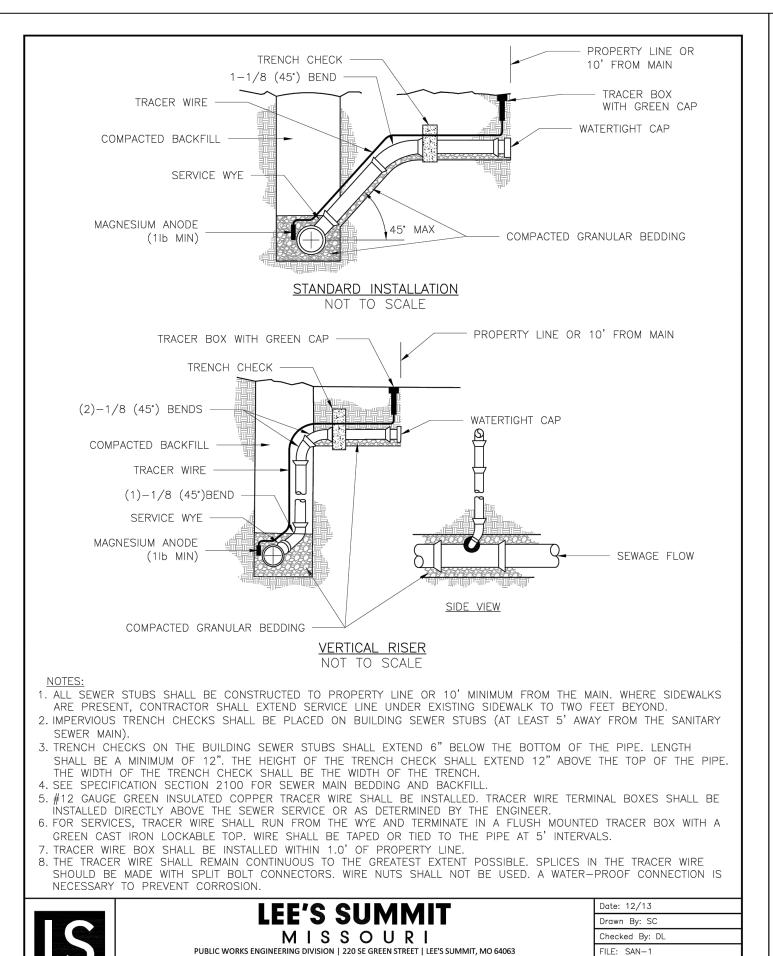

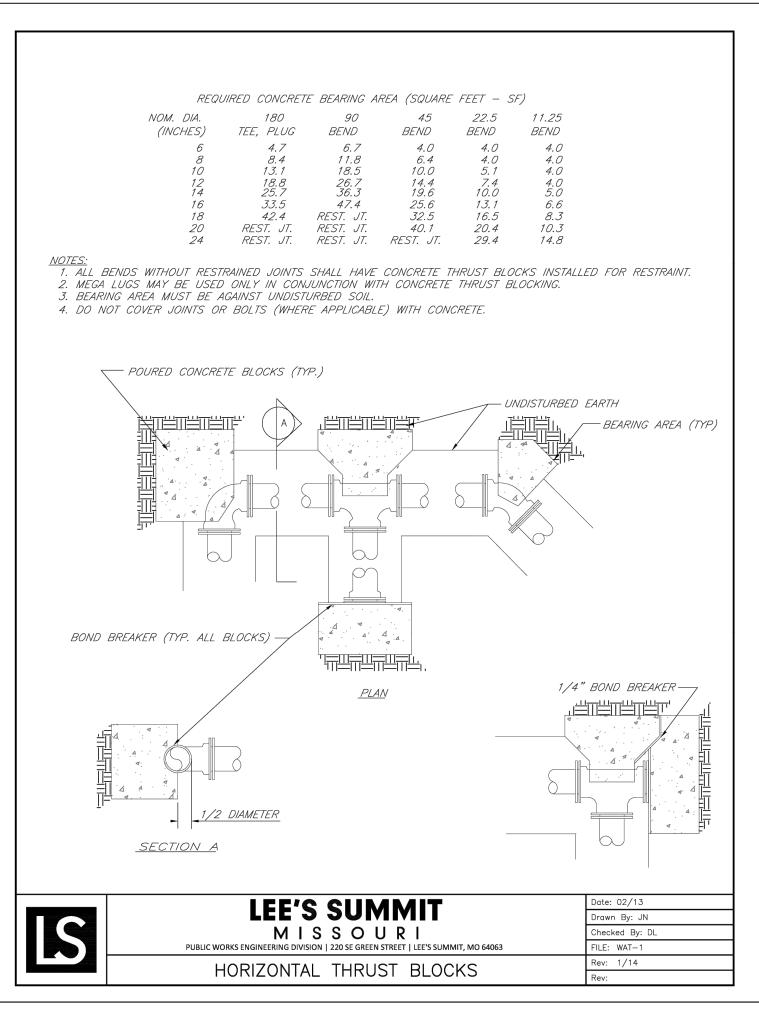

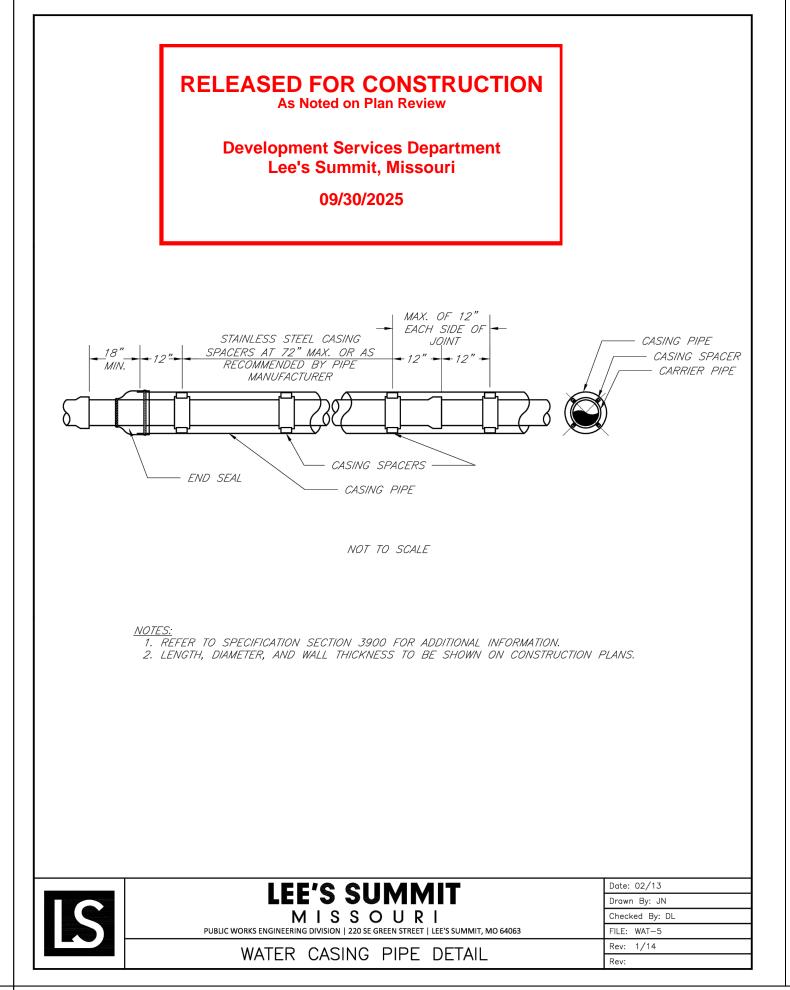

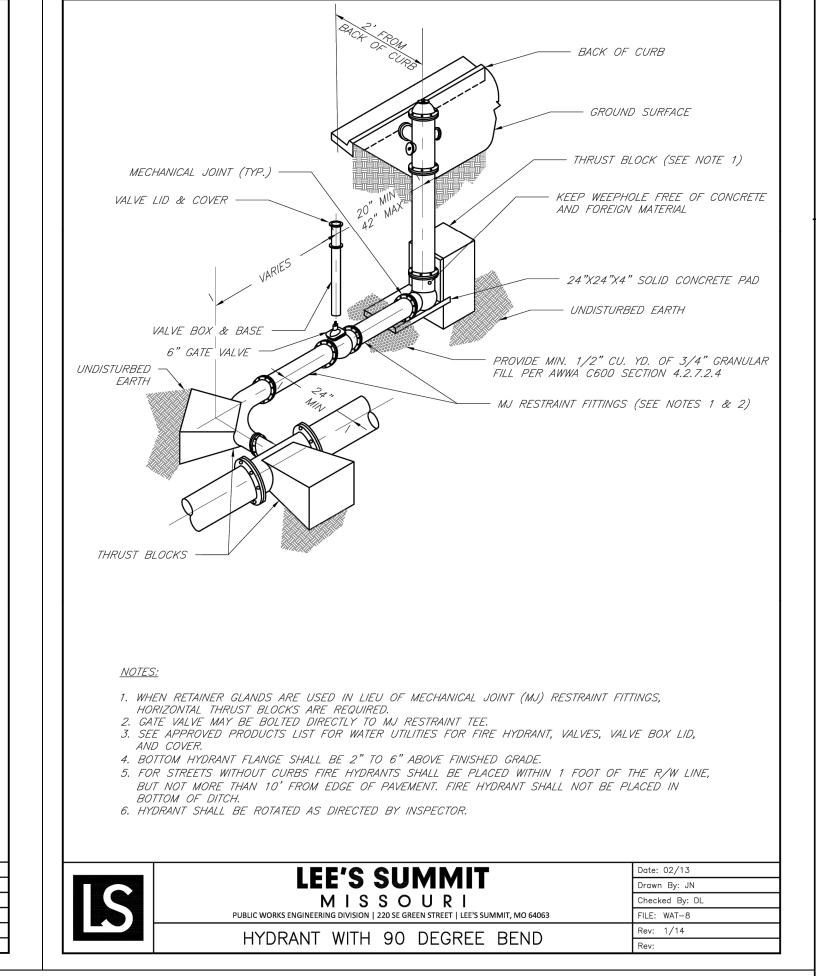


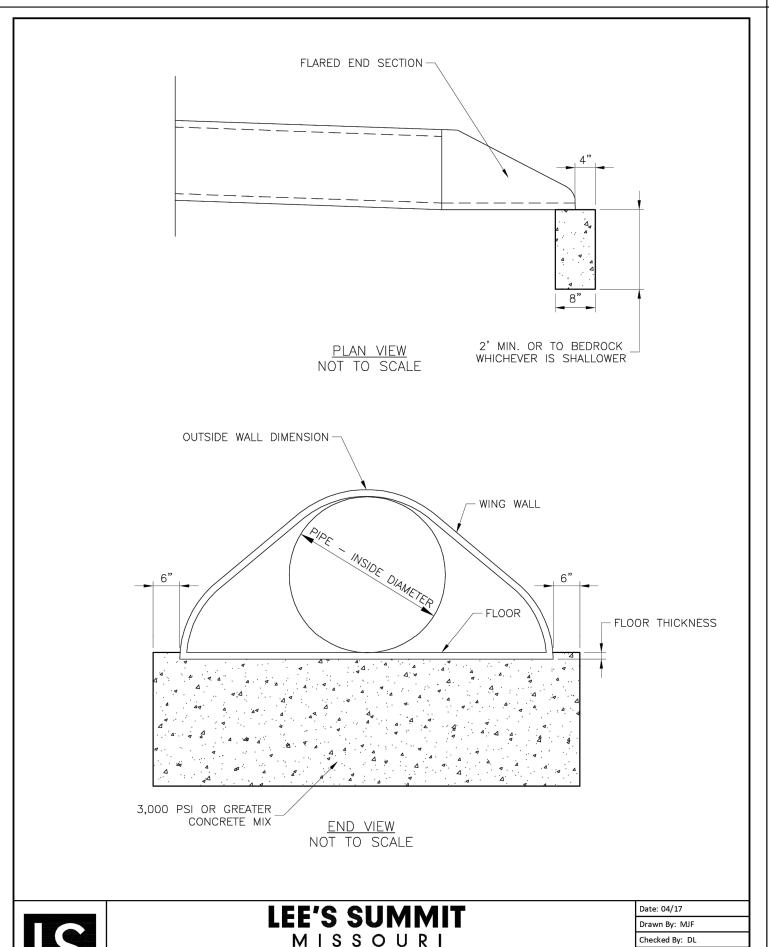



FLARED END SECTION SUPPORT DETAIL

STM-5

BUILDING SEWER STUB AND RISER

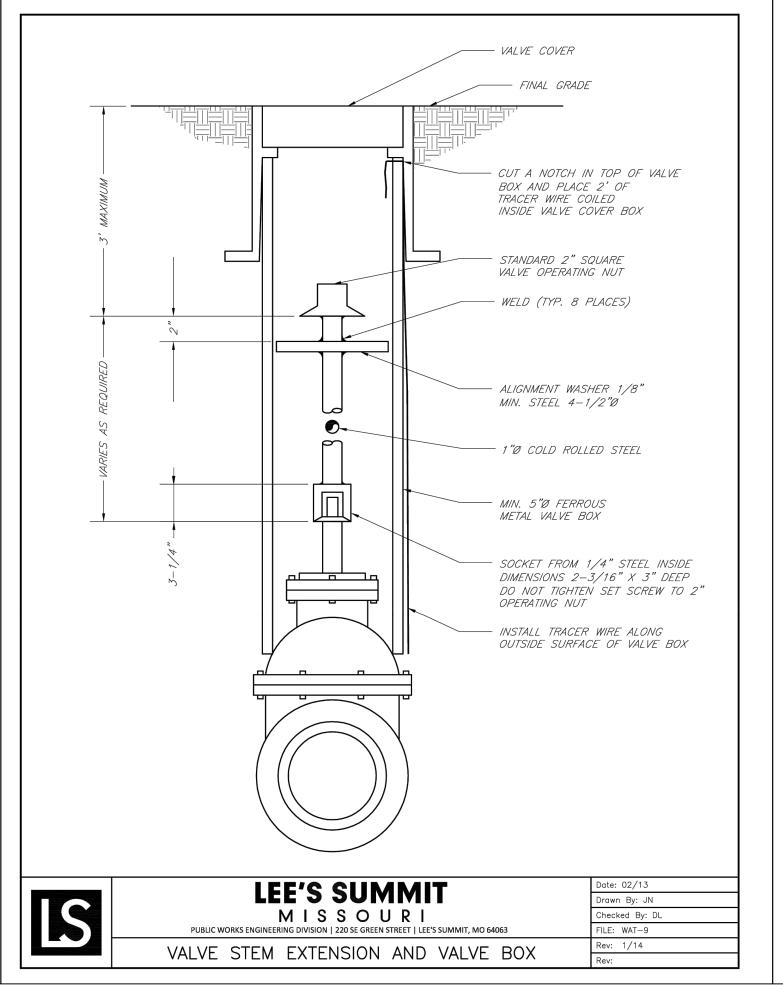

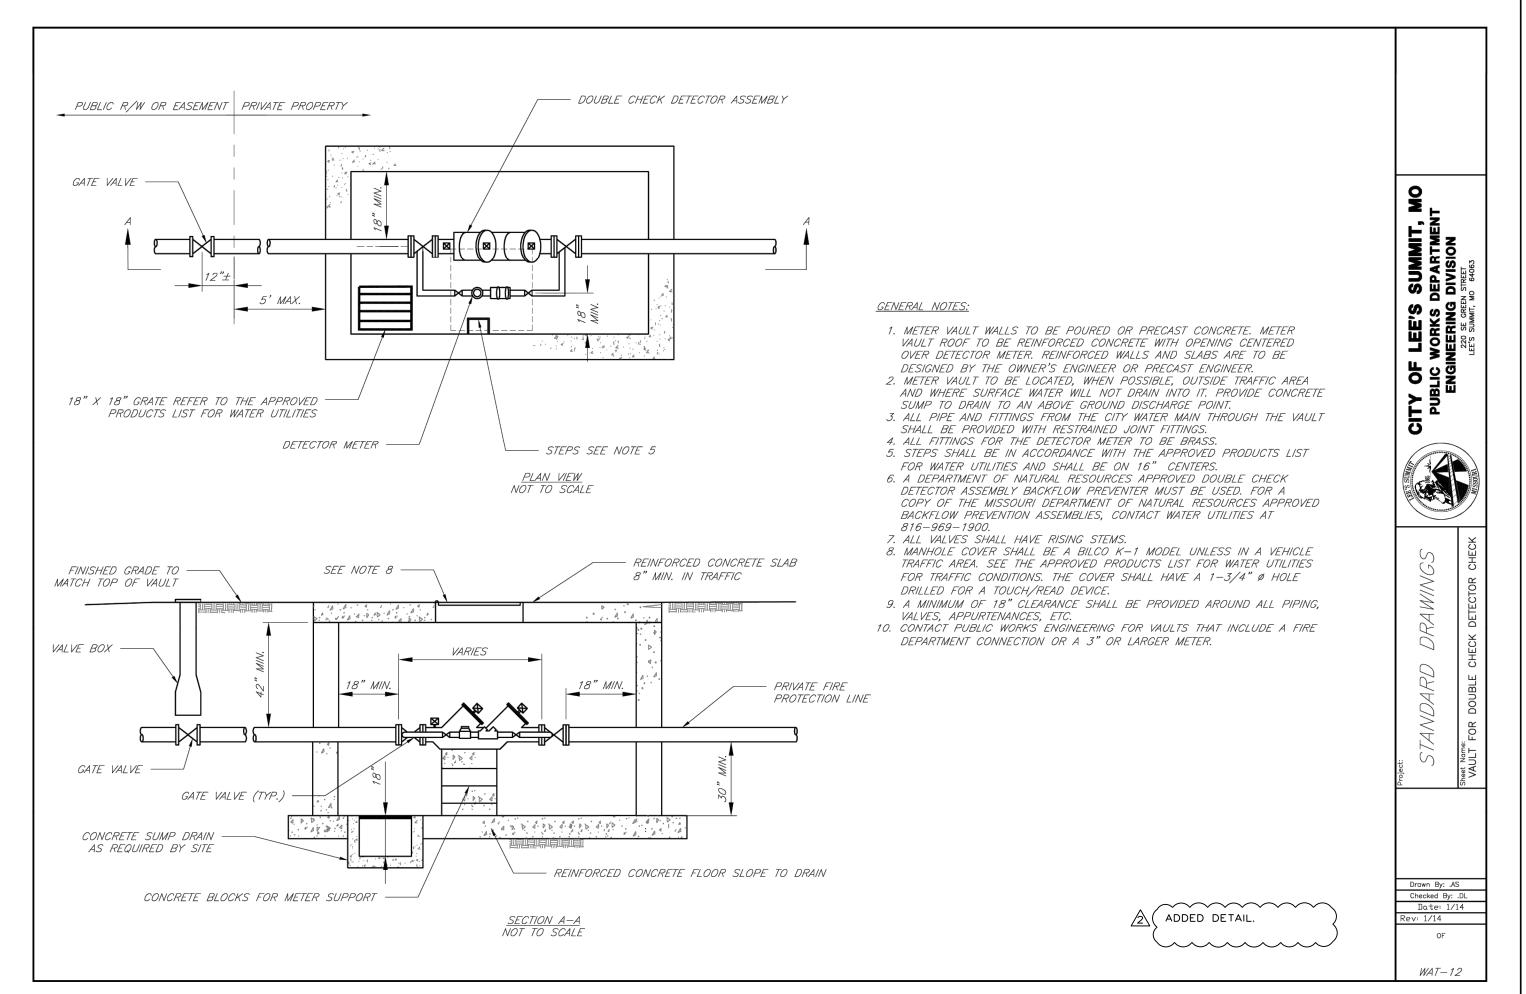

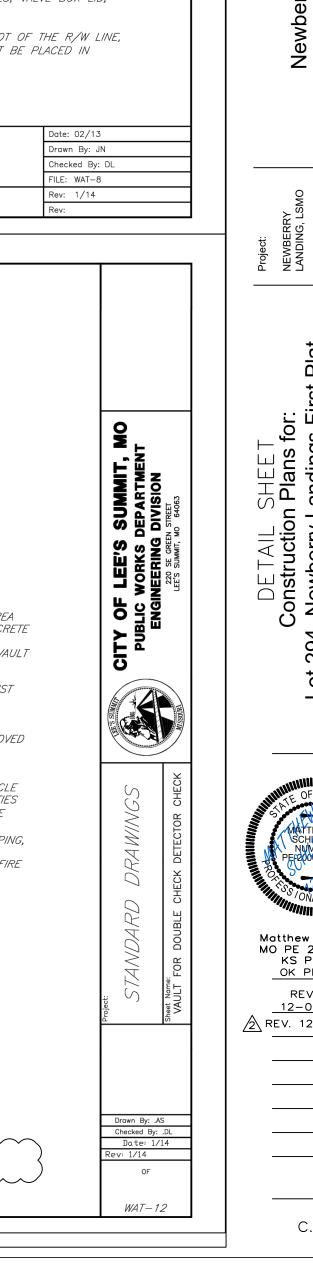



Professional Registration

Engineering 2005002186-D

Surveying 2005008319-D

Engineering E-1695

Surveying LS-218

Oklahoma

Engineering 6254

H

Matthew J. Schlicht MO PE 2006019708 KS PE 19071 OK PE 25226 REVISIONS 12-09-2024 /2\ REV. 12/20/2024

REQUIRED FOR THIS SITE ORDINANCE PROPOSED REQUIREMENT LANDSCAPE 14.090.A.I Street Frontage 1 tree per 30 feet of 287 ft. of street frontage 10 Trees Provided Trees (SE Broadway Drive) /30= 10 trees required street frontage 287 ft. of street frontage 14.090.A.3 Street Frontage 1 shrub per 20 feet of 20 shrubs provided /20= 15 shrubs required Shrubs (SE Broadway Drive) street frontage 1 tree per 30 feet of 14.090.A.I Street Frontage 310 ft. of street frontage 10 Trees Provided Trees (SE Kingspoint Drive) street frontage /30= 10 trees required 14.090.A.3 Street Frontage shrub per 20 feet of 310 ft. of street frontage 20 shrubs provided Shrubs (SE Kingspoint Drive) street frontage /20= 15 shrubs required 14.090.A.I Street Frontage 1 tree per 30 feet of 252 ft. of street frontage 9 Trees Provided Trees (SE Hamblen Road) street frontage /30= 9 trees required 14.090.A.3 Street Frontage 1 shrub per 20 feet of 252 ft. of street frontage 18 shrubs provided Shrubs (SE Hamblen Road) street frontage /20= 13 shrubs required 2 shrubs per 5000 sq. ft. of total lot total lot area excluding building footprint 77,968 sq. ft. of total lot area minus 21,250 sq.ft. of bldg. footprint 56,718 sq.ft. 14.090.B.I Open 23 shrubs Yard Shrubs  $/5,000 \times 2 = 23 \text{ shrubs}$ 14.090.B.3 Open 1 tree per 5000 sq. ft. of total 77,968 sq. ft. of total lot 11 Required area minus 21,250 sq. ft. of bldg. footprint= 56,718 sq.ft. Yard Trees 0 Existing lot area excluding building 11 Provided ft./5,000 = 11 trees 14.110. Parking 31,750 sq. ft. of parking area 2,430 sq. ft. 5% of entire parking area x .05 = 1,588 sq. ft. ofLot Landscape (spaces, aisles &: drives); 1

\*STREET SHRUBS ARE SATISFIED WITH PARKING LOT SCREENING REQUIREMENTS. \*\*ONLY ORNAMENTAL TREES AND SHRUBS MAY BE PLANTED WITHIN UTILITY EASEMENTS. \*\*\*ALL GROUND MOUNTED MECHANICAL EQUIPMENT SHALL BE SCREENED PER UDO.

14.120 Screening

of Parking Lot,

island at end of every

parking bay, min. 9' wide

12 shrubs per 40 linear feet

(must be 2.5 feet tall; berms

may be combined with shrubs)

LANDSCAPE WORKSHEET

RELEASED FOR CONSTRUCTION As Noted on Plan Review

landscape parking lot islands

134 shrubs provided

445 linear feet/40 x 12

134 shrubs required.

required

**Development Services Department** Lee's Summit, Missouri 09/30/2025

GINEERING & SURVEYING
OLUTIONS OLUTION


Professional Registration Engineering 2005002186-D Surveying 2005008319-D Kansas Engineering E-1695 Surveying LS-218 Oklahoma Engineering 6254 Nebraska Engineering CA2821

Project:
NEWBE
LANDIN
Issue Da




Matthew J. Schlicht MO PE 2006019708 KS PE 19071 OK PE 25226 REVISIONS 12-09-2024 REV. 12/20/2024

L.100

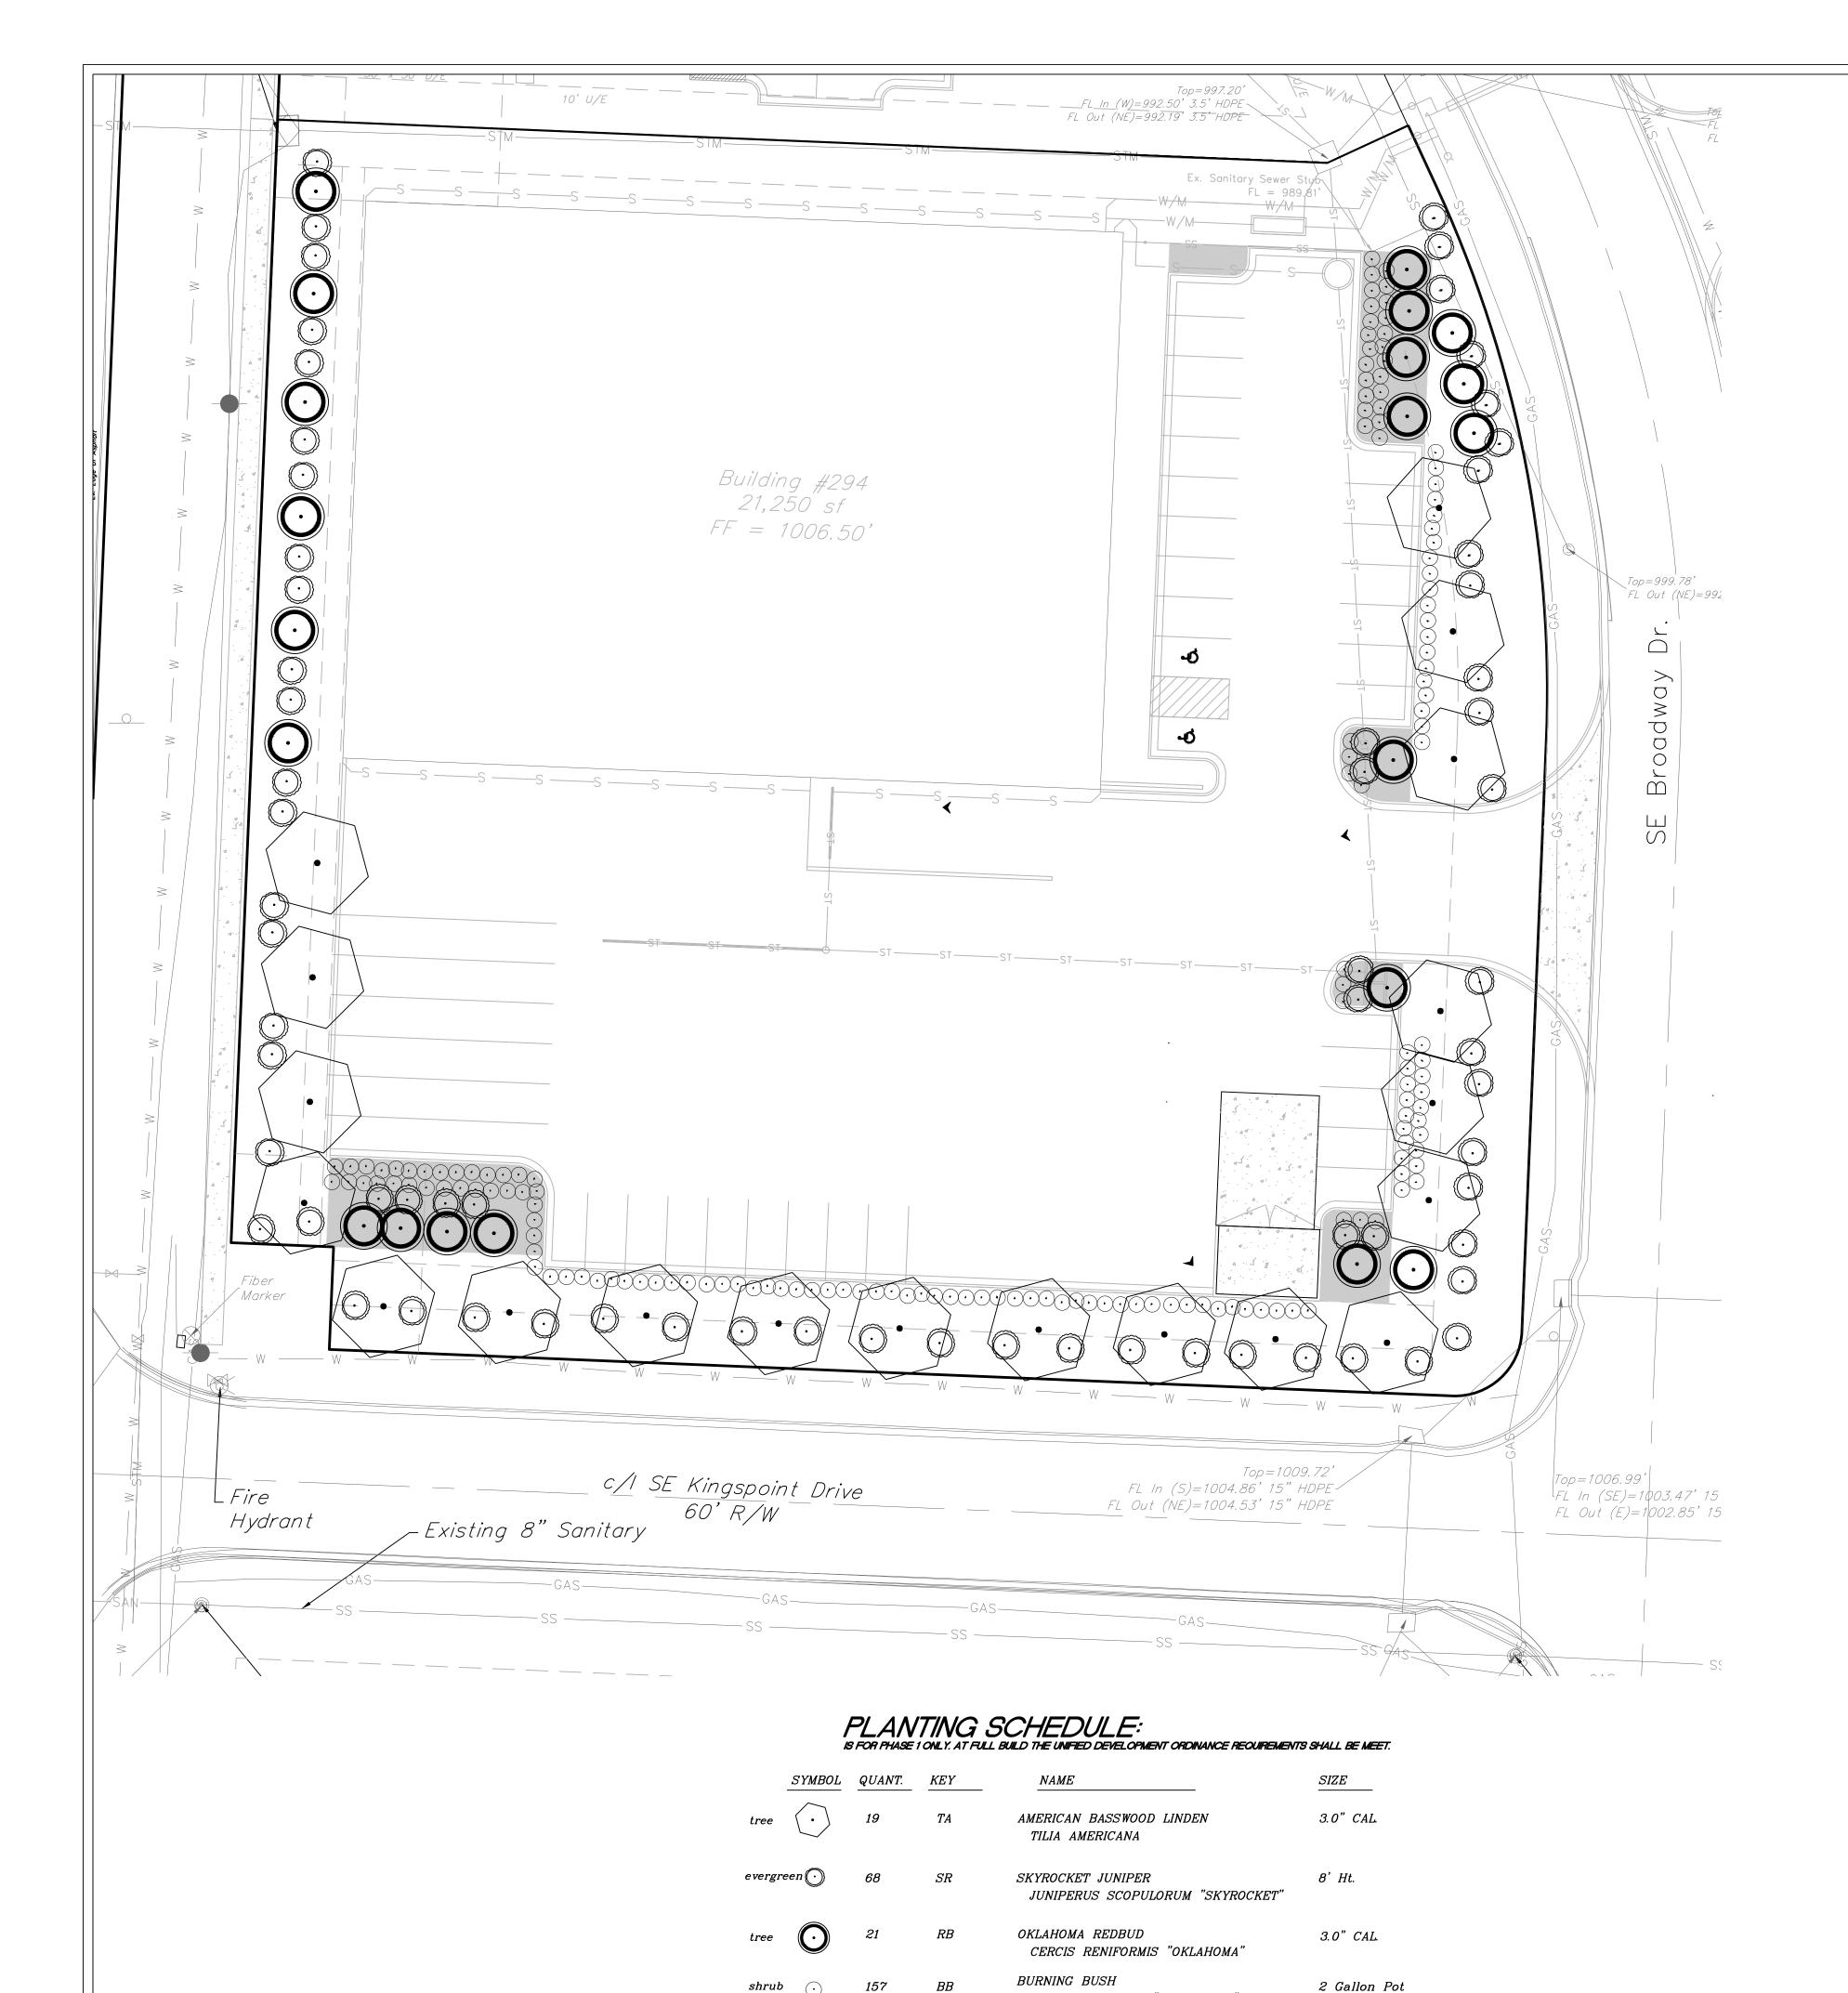


EUONYMUS ALATA "COMPACTUS"

09/30/2025

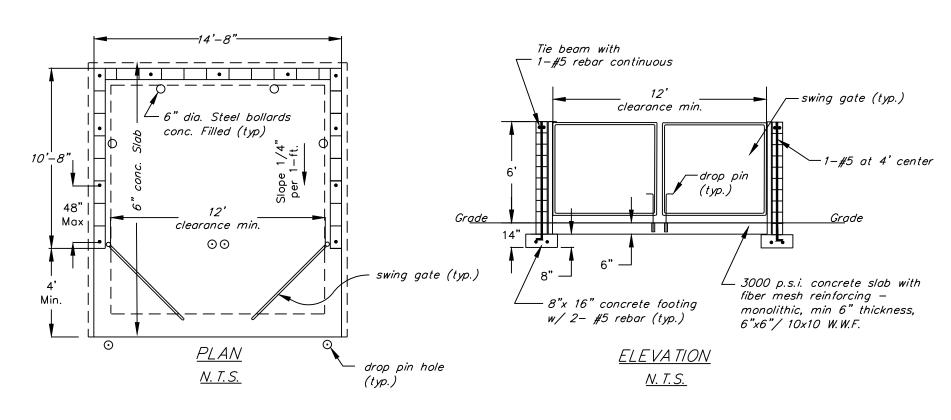

DUMPSTER ENCLOSURE SINGLE NON-TRAFFIC BEARING N.T.S.

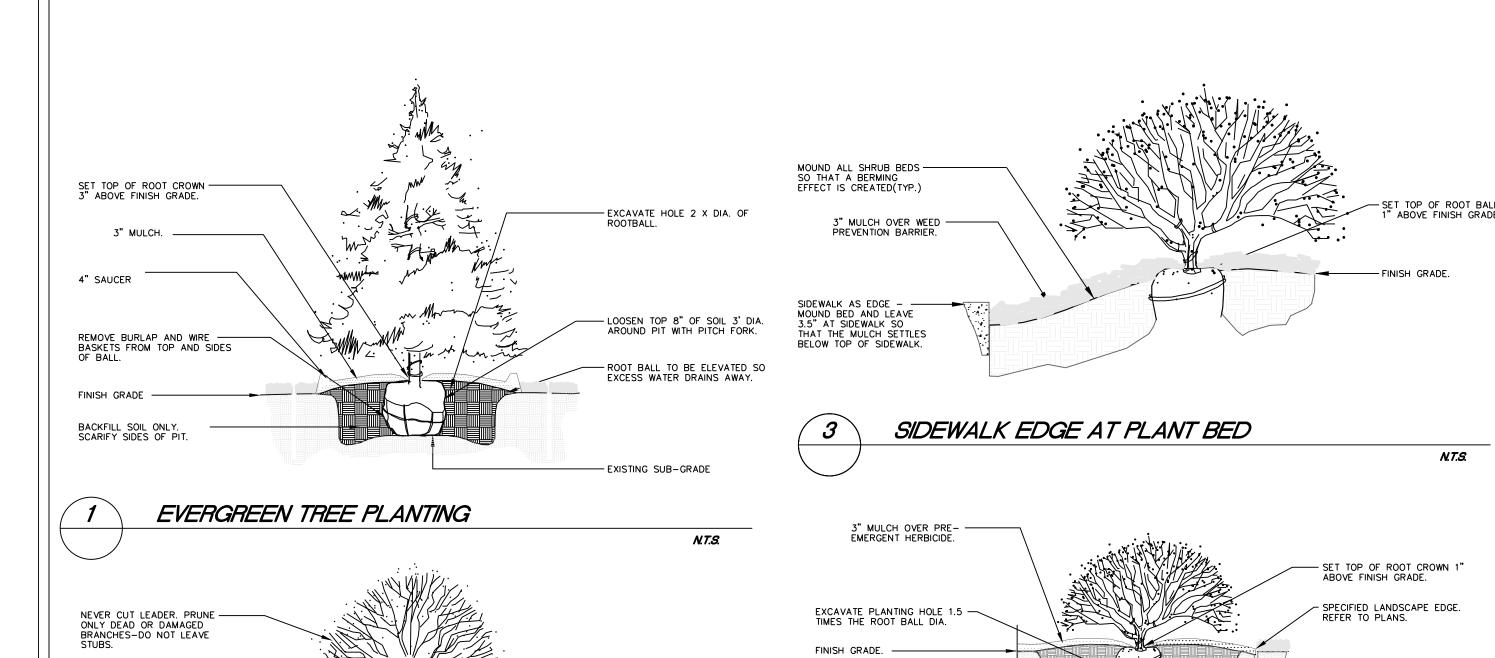

- EXCAVATE HOLE 2 X DIA. OF

LOOSEN TOP 8" OF SOIL 3' DIA.
 AROUND PIT WITH PITCH FORK.

- ROOT BALL TO BE ELEVATED SO EXCESS WATER DRAINS AWAY.

EXISTING SUB-GRADE.

SET TOP OF ROOT CROWN -

3" MULCH.

" ABOVE FINISH GRADE.

BACKFILL SOIL ONLY - SCARIFY SIDES OF PIT.

DECIDUOUS TREE PLANTING

4" SAUCER

8" BED PREPARATION AS REQ'D-

## GENERAL LANDSCAPE NOTES: PLANT MATERIAL

ALL PLANT MATERIAL SHALL BE FIRST CLASS REPRESENTATIVES OF SPECIFIED SPECIES, VARIETY OR CULTIVAR, IN HEALTHY CONDITION WITH NORMAL WELL DEVELOPED BRANCHES AND ROOT PATTERNS. PLANT MATERIAL MUST BE FREE OF OBJECTIONABLE FEATURES. PLANTS SHALL COMPLY IN ALL APPLICABLE RESPECTS WITH PROPER STANDARDS AS SET FORTH IN THE AMERICAN ASSOCIATION OF NURSERYMEN'S "AMERICAN STANDARD OF NURSERY STOCK", ANSI Z60,1-2004 SHRUBS SHALL BE CONTAINER GROWN AND WILL BE FREE OF DISEASE AND PESTS. NO BARE ROOT. ALL

PLANT BEDS TO BE MULCHED TO A DEPTH OF 3" WITH DARK BROWN, HARDWOOD MULCH. PLANTING BEDS ARE TO

BE FREE OF WEEDS AND GRASS. TREAT BEDS WITH A PRE-EMERGENT HERBICIDE PRIOR TO PLANTING AND MULCH PLACEMENT. APPLY IN ACCORDANCE WITH STANDARD TRADE PRACTICE. HOLE AREA FOR TREE TO BE TWICE (2x) THE DIAMETER OF THE ROOT BALL AND ROOT BALL SHALL BE SLIGHTLY MOUNDED FOR WATER RUN-OFF. ALL PLANT MATERIALS SHALL BE PROTECTED FROM THE DRYING ACTION OF THE SUN AND WIND AFTER BEING DUG, WHILE BEING TRANSPORTED, AND WHILE AWAITING PLANTING. BALLS OF PLANTS WHICH CANNOT BE PLANTED IMMEDIATELY SHALL BE PROTECTED FROM DRYING ACTION BY COVERING THEM WITH MOIST MULCH. PERIODICALLY, APPLY WATER TO MULCH-COVERED BALLS TO KEEP MOIST. IF PLANTING SHOULD OCCUR DURING GROWING SEASON, APPLY ANTI-DESICCANT TO LEAVES BEFORE TRANSPORT TO REDUCE THE LIKELIHOOD OF WINDBURN. REAPPLY ANTI- DESICCANT AFTER PLANTING TO REDUCE TRANSPIRATION. REMOVE TWINE AND BURLAP FROM ROOT BALLS. SOIL ON TOP OF CONTAINERIZED OR BALLED PLANTS IS TO BE REMOVED UNTIL ALL PLANTS' ROOT FLARES ARE EXPOSED. THIS IS THE NATIVE SOIL LINE AT WHICH PLANTING DEPTHS SHOULD BE MEASURED. 5. AFTER PLANTING IS COMPLETED, PRUNE MINIMALLY TO REMOVE DEAD OR INJURED TWIGS AND BRANCHES. PRUNE IN SUCH A MANNER AS NOT TO CHANGE THE NATURAL HABIT OR SHAPE OF THE PLANT. MAKE CUTS BACK TO BRANCH COLLAR, NOT FLUSH. DO NOT PAINT ANY CUTS WITH WITH TREE PAINT. CENTRAL LEADERS SHALL

6. GUARANTEE TREES, SHRUBS, GROUND COVER PLANTS FOR ONE CALENDAR YEAR FOLLOWING PROVISIONAL ACCEPTANCE OF THE OVERALL PROJECT. DURING THE GUARANTEE PERIOD, PLANTS THAT DIE DUE TO NATURAL CAUSES OR THAT ARE UNHEALTHY OR UNSIGHTLY IN CONDITION, SHALL BE REPLACED BY THE CONTRACTOR.

## LAWN AND TURF AREAS

7. ALL LAWN AREAS TO BE SODDED AS SHOWN ON PLANS. SOD SHALL COMPLY WITH US DEPT. OF AGRICULTURE RULES AND REGULATIONS UNDER THE FEDERAL SEED ACT AND EQUAL IN QUALITY TO STANDARDS FOR CERTIFIED SEED. SOD SHALL BE HEALTHY, THICK TURF HAVING UNDERGONE A PROGRAM OF REGULAR FERTILIZING, MOWING AND WEED CONTROL. SEED AND SOD SHALL BE A TURF-TYPE TALL FESCUE (3 WAY) BLEND. SEED BLEND SHALL CONSIST OF THE FOLLOWING: TURF-TYPE TALL FESCUE KENTUCKY BLUEGRASS

## INSTALLATION

ROOT BALL TO BE ELEVATED

SO EXCESS WATER DRAINS AWAY FROM PLANT.

THE INSTALLATION OF ALL PLANT MATERIALS SHALL BE IN COMPLIANCE WITH THE REQUIREMENTS OF THE CITY OF LEE'S SUMMIT, MO. AND LANDSCAPE INDUSTRY STANDARDS. 10. ALL LANDSCAPE AREAS TO BE FREE OF ALL BUILDING DEBRIS AND TRASH, BACK FILLED WITH CLEAN FILL

SOIL AND TOP DRESSED WITH 4" OF TOPSOIL. TOPSOIL SHALL HAVE A PH RANGE OF 5.5 TO 7 AND A 4% ORGANIC MATERIAL MINIMUM, ASTM D5268. PLANT BEDS TO BE "MOUNDED". ALL PLANT MATERIAL, PLANT BEDS, MULCH AND DUG EDGE ARE TO BE INSTALLED PER LANDSCAPE PLANS, DETAILS, AND MANUFACTURER'S RECOMMENDATIONS. 12. REESTABLISH FINISH GRADES TO WITHIN ALLOWABLE TOLERANCES ALLOWING 3/4" FOR SOD AND 3" FOR MULCH IN PLANT BEDS. HAND RAKE ALL AREAS TO SMOOTH EVEN SURFACES FREE OF DEBRIS, CLODS, ROCKS, AND VEGETATIVE MATTER GREATER THAN 1".

13. ALL PLANT BEDS, SHRUBS AND TREES SHALL BE MULCHED WITH 3" OF DARK BROWN, HARDWOOD MULCH, EXCEPT IF NOTED AS ROCK. DARK BROWN, HARDWOOD MULCH SHALL BE INSTALLED OVER DEWITT PRO 5 WEED CONTROL FABRIC IN PLANT BEDS ONLY. 14. CONTRACTOR IS RESPONSIBLE FOR INITIAL WATERING UPON INSTALLATION. DUG EDGES ARE TO BE DUG WHERE MULCH BEDS ARE ADJACENT TO TURF AREAS. NO EDGING IS REQUIRED

ADJACENT TO PAVEMENT OR CURB. 16. THE EXACT LOCATION OF ALL UTILITIES, STRUCTURES, AND UNDERGROUND UTILITIES SHALL BE DETERMINED AND VERIFIED ON SITE BY THE LANDSCAPE CONTRACTOR PRIOR TO INSTALLATION OF THE MATERIALS. DAMAGE TO EXISTING UTILITIES AND OR STRUCTURES SHALL BE REPLACED TO THEIR ORIGINAL CONDITION BY THE LANDSCAPE CONTRACTOR AT NO COST TO THE OWNER.

17. LANDSCAPE CONTRACTOR IS RESPONSIBLE FOR OBTAINING NECESSARY PERMITS AND APPROVALS AND REQ'D INSPECTIONS BY LEGAL AUTHORITIES. 18. PROVISIONS SHALL BE MADE FOR READILY ACCESSIBLE IRRIGATION WITHIN 100' MAX. OF ALL LANDSCAPED AREAS INCLUDING ALL PLANT BEDS, INDIVIDUAL TREES, AND TURF AREAS. ALL LAWN AREAS (AS SHOWN ON PLANS) WILL BE IRRIGATED BY AN AUTOMATIC SPRINKLER SYSTEM. THE LANDSCAPE CONTRACTOR IS RESPONSIBLE FOR THE DESIGN AND INSTALLATION OF ALL IRRIGATION COMPONENTS, SLEEVING, PIPE AND CONTROL DESIGN DRAWINGS OF IRRIGATION SYSTEM SHALL BE SUBMITTED TO THE LANDSCAPE ARCHITECT AND OWNER FOR REVIEW AND APPROVAL PRIOR TO INSTALLATION. 19. ANY SUBSTITUTIONS OR DEVIATIONS SHALL BE REQUESTED IN WRITING BY THE CONTRACTOR FOR APPROVAL BY THE LANDSCAPE ARCHITECT PRIOR TO INSTALLATION OF PLANT MATERIALS. ALL PLANTS ARE TO

## MAINTENANCE BY OWNER

BE LOCATED AS SPECIFIED ON DRAWINGS.

20. ALL SHRUBS ARE TO BE MAINTAINED IN THEIR NATURAL SHAPE TO ALLOW EVENTUAL GROWTH INTO A HEDGE. 21. MAINTAIN NATURAL HABIT OF ALL SPECIFIED PLANT MATERIAL.

22. NEW SOD TO BE THOROUGHLY WATERED UNTIL ROOTS "TAKE HOLD" OF SOD BED. CONTINUE WATERING AS REQUIRED, UNTIL COMPLETELY ESTABISHED.

## IRRIGATION PERFORMANCE SPECIFICATION:

- THE FOLLOWING CRITERIA SHALL BE CONSIDERED MINIMUM STANDARDS FOR DESIGN AND INSTALLATIONOF LANDSCAPE IRRIGATION SYSTEM: 1. GENERAL - IRRIGATION SYSTEM TO INCLUDE DRIP IRTRIGATION OF SHRUB BEDS ADJACENT TO BUILDINGS, SPRAY HEADS IN THE PARKING ISLANDS, AND ROTORS AROUND THE PERIMETER OF THE PARKING LOTS. HEADS SHALL THROW AWAY FROM BUILDING AND ACOID
- 2. IRRIGATION SYSTEM SHALL CONFORM TO ALL INDUSTRY STANDARDS AND ALL FEDERAL, STATE AND LOCAL LAWS GOVERNING DESIGN
- 3. WATERLINE TYPW, SIZE LOCATION, PRESSURE AND FLOW SHALL BE FIELD VERIFIED PRIOR TO SYSTEM DESIGN AND INSTALLATION.
- 4. ALL MATERIALS SHALL BE FROM NEW STOCK FREE OF DEFECTS AND CARRY A MINIMUM ONE YEAR WARRANTY FROM THE DATE OF SUBSTANTIAL COMPLETION.
- 5. THE IRRIGATION SYSTEM SHALL BE DESIGNED AND INSTALLED IN SUCH A WAY THAT ALL SYSTEM COMPONENTS OPERATE WITHIN THE GUIDELINES ESTABLISHED BY THE MANUFACTURER.
- 6. LAWN AREA AND SHRUB BEDS SHALLBE ON SEPARATE CIRCUITS.
- 7. PROVIDE WATER TAP, METER SET, METER VAULT AND ALL OTHER OPERATIONS NECESSARY TO PROVIDE WATER FOR IRRIGATION SHALL CONFORM TO LOCAL WATER GOVERNING AUTHORITY CUIDELINES AND STANDARDS.
- 8. BACKFLOW PREVENTION SHALL BE PROVIDED IN ACCORDANCE WITH STATE AND LOCAL REQULATIONS.
- 9. IRRIGATION CONTROLLER TO BE LOCATED IN UTILITY ROOM INSIDE BUILDING, AS IDENTIFIED BY OWNER. 10. IRRIGATION CONTROLLER STATIONS SHALL BE LABELED TO CORRESPOND WITH THE CIRCUIT IT CONTROLS.
- 11. CONTRACTOR SHALL PROVIDE TO THE OWNER WRITTEN OPERATION INFORMATION FOR ALL SYSTEM COMPONENTS.
- 12. CONTRACTOR SHALL PROVIDE O THE OWNER ALL KEYS, ACCESS TOOLS, WRENCHES AND ADJUSTING TOOLS NECESSARY TO GAIN ACCESS,
- 13. CONTRACTOR SHALL PROVIDE SHOP DRAWINGS TO THE OWNER FOR REVIEW AND APPROVAL PRIOR TO INSTALLATION.
- 14. AN AUTOMATIC RAIN SHUT-OFF OR MOISTURE DEVICE SHALL BE INSTALLED.
- 15. INSTALL SCHEDULE 40 PVC SLEEVES UNDER ALL CURBS, PAVING AND SIDEWALKS. SLEEVES TO BE TWICE THE SIZE OF THE LINE IT HOUSES. 16. INSTALL MANUAL DRAIN BALBES AT LOWEST POSSIBLE ELEVATION ON IRRIGATION MAIN TO ALLOW GRAVITY DRAINING OF MAIN DURING WINTER MONTHS. PROVIE QUICK COUPLERS AT MULTIPLE LOCATIONS TO ALLOW FOR EASY "BLOWING OUT" OF LATERAL AND MAIN

## 17. ZONES OR NOZZLES SHALL BE DESIGNED WITH MATCHED PRECIPITATION RATES.


## 18. MINIMUM LATERAL DEPTH IS 15" AND MAIN DEPTH IS 18".

- 19. SUBMIT DESGN DRAWING WITH BID TO ALLOW OWNER TO EVALUATE SYSTEM. INCLUDE CUT SHEETS OF ALL COMPONENTS AND ZONE TABLE ILLUSTRATING FLOWS AND ANTICIPATED PRESSURE AT FURTHEST HEAD.
- 20. AN "AS-BUILT" SCALED DRAWING SHALL BE PROVIDED TO THE OWNER BY THE CONTRACTOR AND SHALL INCLUDE UT NOT BE LIMITED TO
  - a. AS CONSTRUCTED LOCATION OF ALL COMPONENTS
- b. COMPONENT NAME, MANUFACTURER, MODEL INFORMATION, SIZE AND QUANTITY
- c. PIPE SIZE AND QUANTITY
- d. INDICATION OF SPRINKLER HEAD SPRAY PATTERN e. CIRCUIT IDENTIFICATION SYSTEM
- f. DETAILED METHOD OF WINTERIZED SYSTEM
- SUBMIT AS-BUILT DRAWING IN FULL SIZE DRAWING FORM AS WELL AS PDF ELECTRONIC FORMAT. (SCANNING FULL SIZE COPY OF PLAN IS ACCEPTABLE IF IT CAN BE PRINTED TO SCALE.

Engineering 6254 Nebraska Engineering CA2821

Professional Registration Engineering 2005002186-D Surveying 2005008319-D Engineering E-1695 Surveying LS-218

Oklahoma

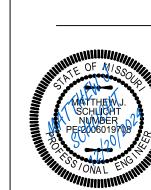

Matthew J. Schlicht MO PE 2006019708 KS PE 19071 OK PE 25226 REVISIONS 12-09-2024 /2\ REV. 12/20/2024

L.100