


REVISION/ UPLOAD DATE		
REV.	DATE	DESCRIPTION
LAST DESIGN BULLETIN		
NUM.	DATE	DESCRIPTION

THIS IS A STATE
APPROVED & INSPECTED
MODULAR BUILDING

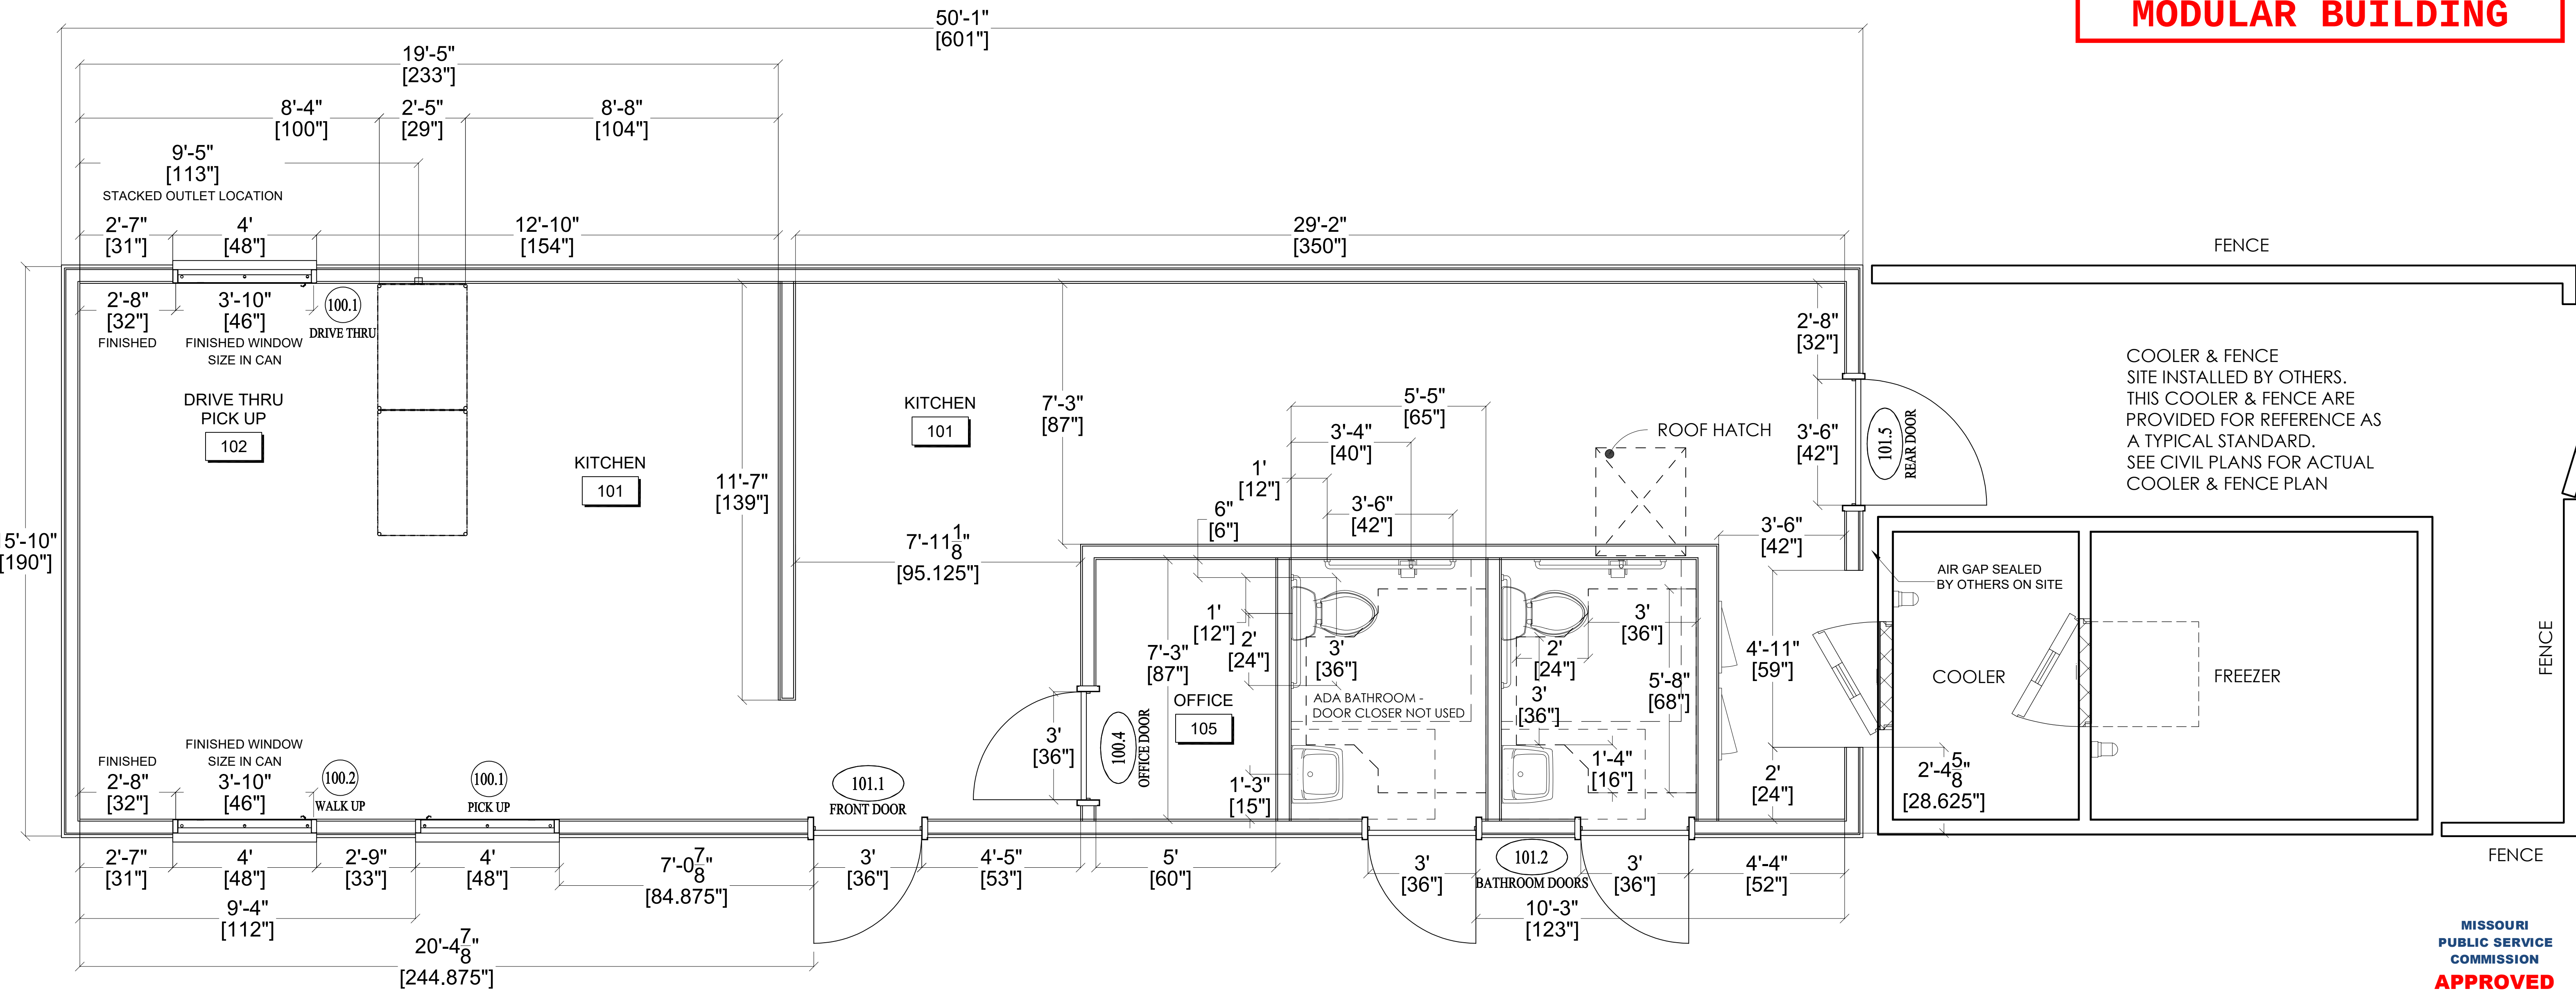

1 FLOOR PLAN
1/2" = 1'-0"

ENGINEER
STAMP

WALTER E. WOOD
WOOD
NUMBER
PE-2017022073
PROFESSIONAL ENGINEER
02-23-2 024

Third Party: HWC & Asc. Inc.
1627 South Myrtle Ave.
Clearwater, FL 34616
(717)-584-8151

MISSOURI
PUBLIC SERVICE
COMMISSION
APPROVED
04/05/2024
MANUFACTURED
HOUSING

ALIAINT
MODULAR

VALIANT MODULAR, LLC
15 WEST TOWER CIRCLE, ORMOND BEACH, FL 32174
(386) 677-9316

SHEET NAME

FLOOR
PLAN

SHEET NUMBER

A1.1