

EXTERIOR FINISH SCHEDULE

STOREFRONT	
ALUMINUM STOREFRONT	
AF-2	ALUMINUM STOREFRONT SYSTEM. CLEAR ANODIZED ALUMINUM. REFER TO A00.51 FOR DIMENSIONS AND GLAZING TYPES.
EXTERIOR FINISHES	
CEMENT PLASTER	
PT-03	MANUFACTURER: PAREX USA PREMIER STUCCO PRODUCT: PAREX ARMORWALL 300 STUCCO ASSEMBLY FINISH: MATCH BENJAMIN MOORE CHARCOAL SLATE FLAT
PT-15	MANUFACTURER: PAREX USA PREMIER STUCCO PRODUCT: PAREX ARMORWALL 300 STUCCO ASSEMBLY FINISH: MATCH CITADEL ENVELOPE ARCTIC WHITE FLAT
EXTERIOR METAL PANEL CLADDING SYSTEM	
EPS-3	MANUFACTURER: CITADEL PRODUCT: ENVELOPE 2000 RAINSCREEN SYSTEM FINISH: ARCTIC WHITE SATIN
EPS-8	MANUFACTURER: CITADEL PRODUCT: ENVELOPE 2000 REVEAL (RV) SYSTEM FINISH: ARCTIC WHITE SATIN
EXTERIOR STONE CLADDING SYSTEM	
STN-2	MANUFACTURER: BRICKIT PRODUCT: RUNNING BOND BRICK FINISH: WHITE
STN-3	MANUFACTURER: ECHOLON MASONRY PRODUCT: 12x24, 1" CORDOVA STONE VENEER W/ GRIDWORX SK VENTILATED FACADE CLADDING SYSTEM FINISH: GRANITE, GROUND FACE
GLAZING	
GL-2	1" CLEAR TEMPERED INSULATED GLAZING AS SPECIFIED
GL-7	1" INSULATED BACK-PAINTED SPANDRAL GLAZING PANEL FINISH: TO MATCH AF-2
BREAK METAL FLASHING	
BM-1	BRAKE METAL AT EPS-3 & PT-15 COLOR SHALL MATCH WALL FINISH PER SAMPLE
BM-2	BRAKE METAL BASE AT STN-2 COLOR SHALL MATCH WALL FINISH PER SAMPLE
BM-3	BRAKE METAL BASE AT STN-3 COLOR SHALL MATCH WALL FINISH PER SAMPLE
BM-4	BRAKE METAL BASE AT PT-03 COLOR SHALL MATCH WALL FINISH PER SAMPLE
BM-5	BRAKE METAL BASE AT AF-2 COLOR SHALL MATCH WALL FINISH PER SAMPLE
EXTERIOR SEALANT COLOR	
GLAZING AT STOREFRONT	MATCH STOREFRONT
METAL PANEL SIDING (EPS-3)	MATCH METAL PANEL
STONE CLADDING (STN-2 AND STN-3)	MATCH STONE
CEMENT PLASTER (PT-03 & PT-15)	MATCH CEMENT PLASTER



CHIPMAN

1801 NW CHIPMAN ROAD,
LEES SUMMIT, MO

NOT FOR CONSTRUCTION

DELTA	ISSUE	DESCRIPTION	DATE
4		PLANNING ELEVATIONS	11.17.25




CHICAGO
104 S. MICHIGAN AVENUE, STE 1200
CHICAGO, IL 60603
TEL 312-488-5200 FAX 888-292-8361


© 2025 INTERIOR ARCHITECTS "SPECIALLY LEGAL ENTITY"
ALL DRAWINGS AND WRITTEN MATERIAL HEREIN CONSTITUTE THE ORIGINAL AND UNPUBLISHED WORK OF THE ARCHITECT, AND THE SAME MAY NOT BE REPRODUCED, USED, OR DISCLOSED WITHOUT THE WRITTEN CONSENT OF THE ARCHITECT.

Owner Approval
MOB-306 As indicated
Job No. Scale

EXTERIOR ELEVATIONS
A2.0

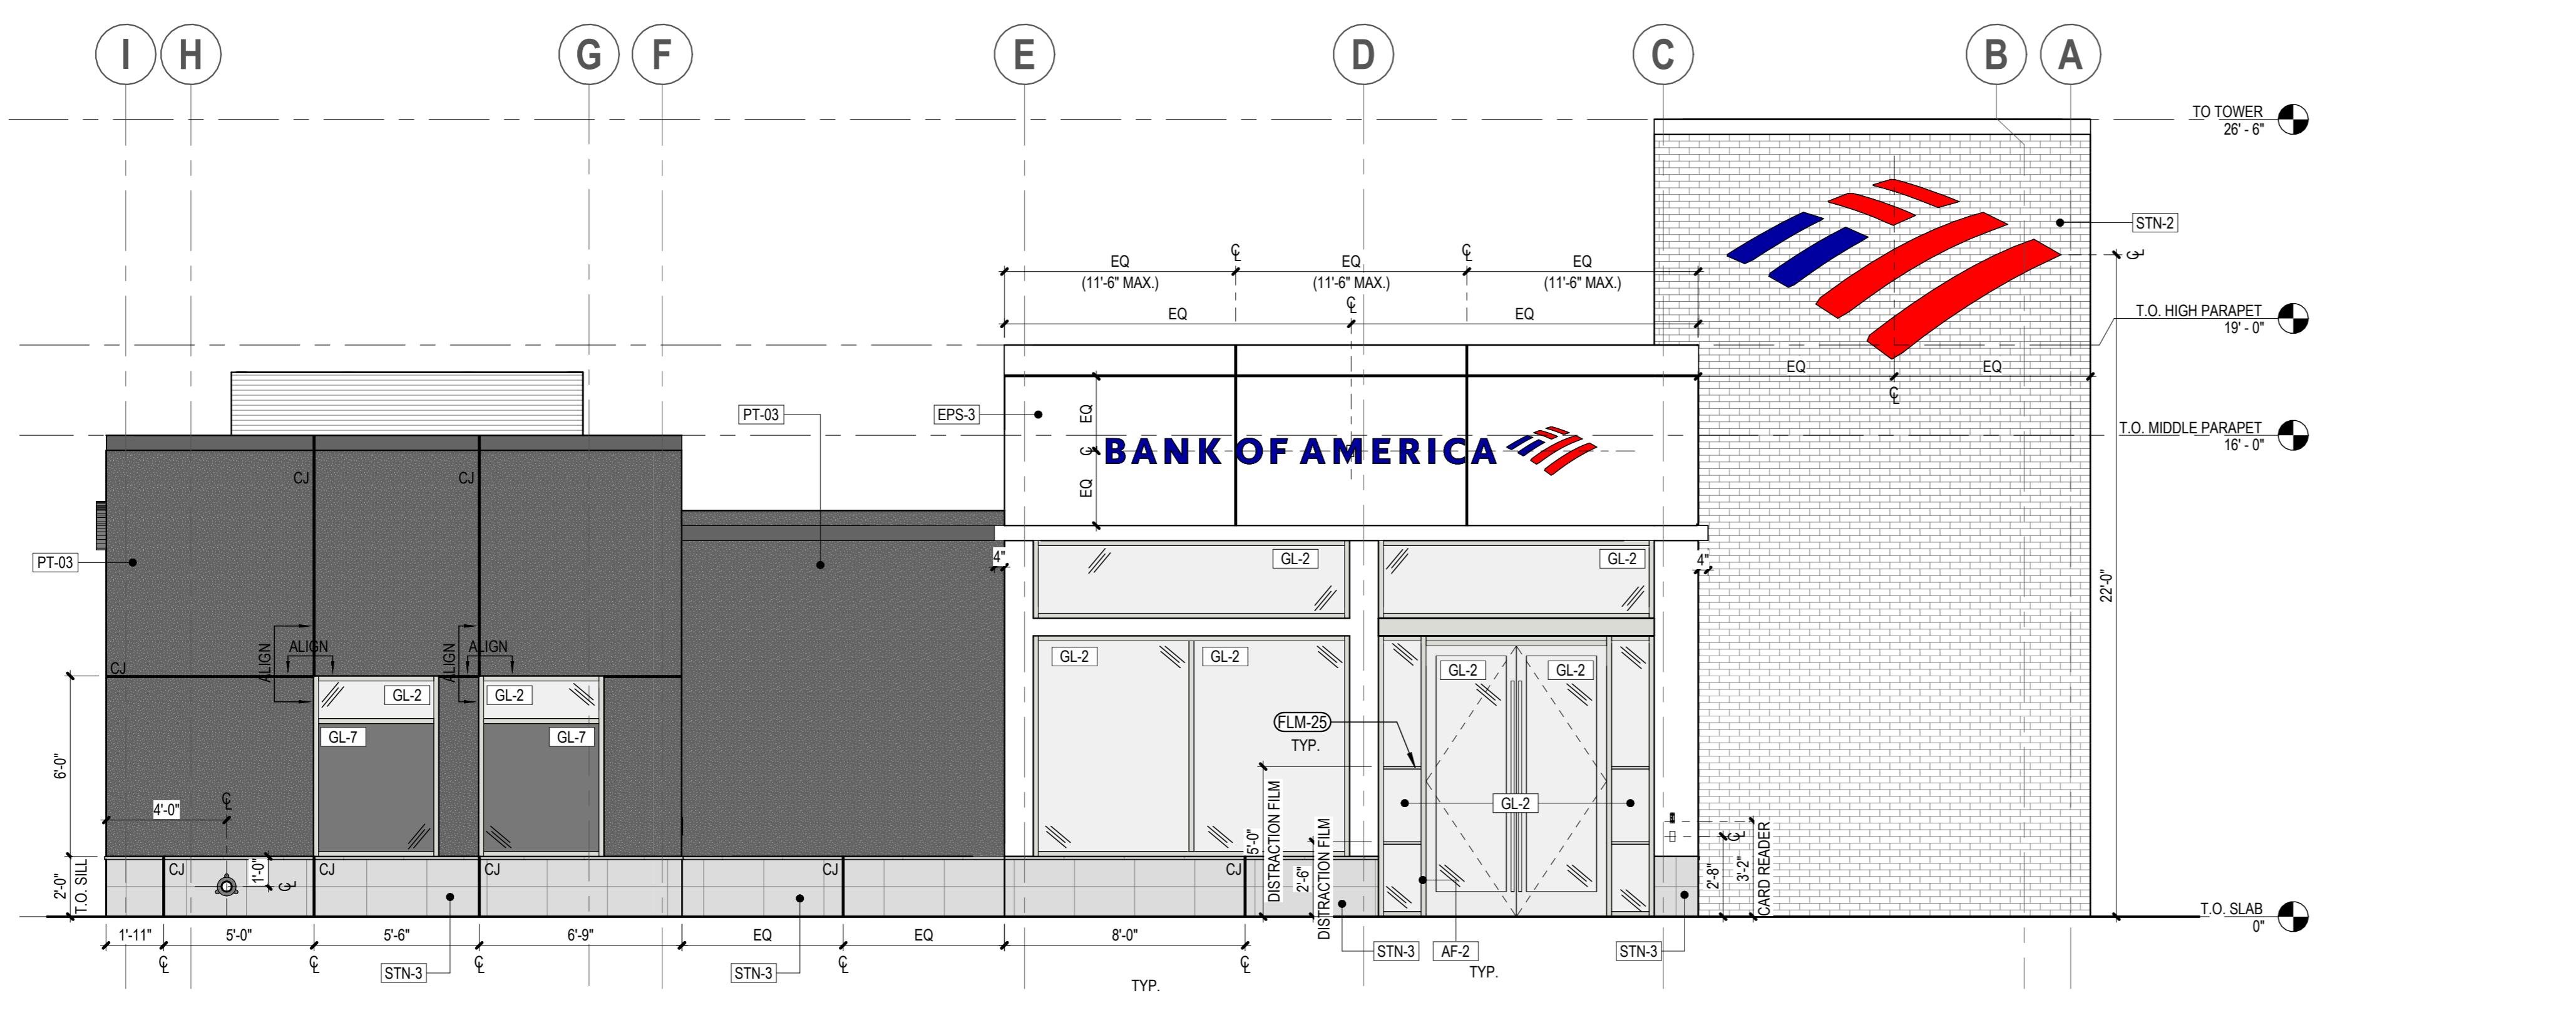

1 PLANNING EXTERIOR ELEVATION - NORTH
1/4" = 1'-0"

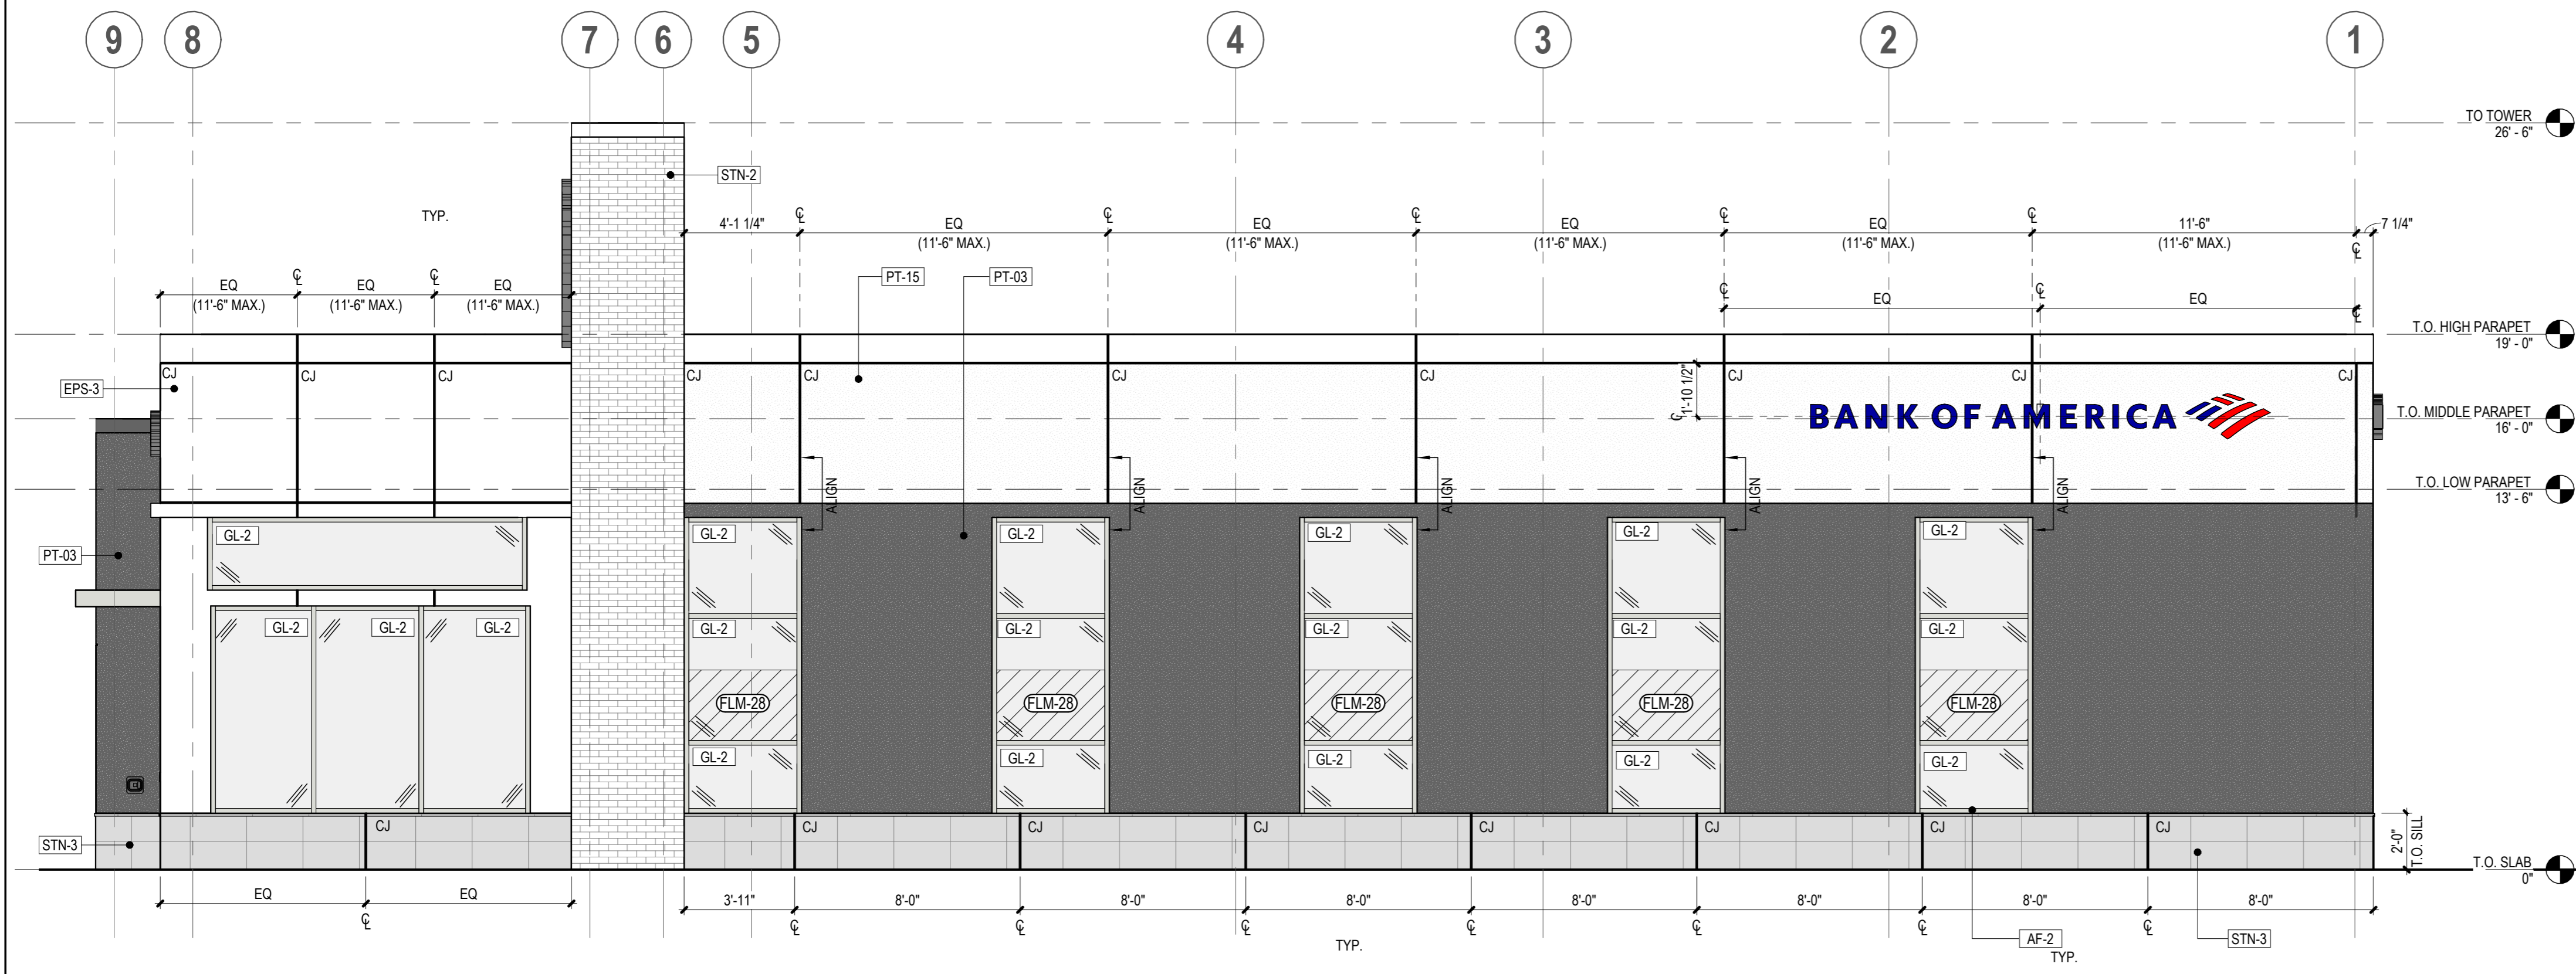

2 PLANNING EXTERIOR ELEVATION - WEST
1/4" = 1'-0"

11/17/2025 4:20:11 PM 102.5x11

EXTERIOR FINISH SCHEDULE

STOREFRONT

ALUMINUM STOREFRONT

AF-2 ALUMINUM STOREFRONT SYSTEM. CLEAR ANODIZED ALUMINUM. REFER TO A00.51 FOR DIMENSIONS AND GLAZING TYPES.

EXTERIOR FINISHES

CEMENT PLASTER

PT-03 MANUFACTURER: PAREX USA PREMIER STUCCO PRODUCT: PAREX ARMORWALL 300 STUCCO ASSEMBLY FINISH: MATCH BENJAMIN MOORE CHARCOAL SLATE FLAT

PT-15 MANUFACTURER: PAREX USA PREMIER STUCCO PRODUCT: PAREX ARMORWALL 300 STUCCO ASSEMBLY FINISH: MATCH CITADEL ENVELOPE ARCTIC WHITE FLAT

EXTERIOR METAL PANEL CLADDING SYSTEM

EPS-3 MANUFACTURER: CITADEL PRODUCT: ENVELOPE 2000 RAINSCREEN SYSTEM FINISH: ARCTIC WHITE SATIN

EPS-8 MANUFACTURER: CITADEL PRODUCT: ENVELOPE 2000 REVEAL (RV) SYSTEM FINISH: ARCTIC WHITE SATIN

EXTERIOR STONE CLADDING SYSTEM

STN-2 MANUFACTURER: BRICKIT PRODUCT: RUNNING BOND BRICK FINISH: WHITE

STN-3 MANUFACTURER: ECHELON MASONRY PRODUCT: 12x24, 1" CORDOVA STONE VENEER W/ GRIDWORX SK VENTILATED FACADE CLADDING SYSTEM FINISH: GRANITE, GROUND FACE

GLAZING

GL-2 1" CLEAR TEMPERED INSULATED GLAZING AS SPECIFIED

GL-7 1" INSULATED BACK-PAINTED SPANDRAL GLAZING PANEL FINISH: TO MATCH AF-2

BREAK METAL FLASHING

BM-1 BRAKE METAL AT EPS-3 & PT-15 COLOR SHALL MATCH WALL FINISH PER SAMPLE

BM-2 BRAKE METAL BASE AT STN-2 COLOR SHALL MATCH WALL FINISH PER SAMPLE

BM-3 BRAKE METAL BASE AT STN-3 COLOR SHALL MATCH WALL FINISH PER SAMPLE

BM-4 BRAKE METAL BASE AT PT-03 COLOR SHALL MATCH WALL FINISH PER SAMPLE

BM-5 BRAKE METAL BASE AT AF-2 COLOR SHALL MATCH WALL FINISH PER SAMPLE

EXTERIOR SEALANT COLOR

GLAZING AT STOREFRONT	MATCH STOREFRONT
METAL PANEL SIDING (EPS-3)	MATCH METAL PANEL
STONE CLADDING (STN-2 AND STN-3)	MATCH STONE
CEMENT PLASTER (PT-03 & PT-15)	MATCH CEMENT PLASTER



CHIPMAN

1801 NW CHIPMAN ROAD,
LEES SUMMIT, MO

NOT FOR CONSTRUCTION

4 PLANNING ELEVATIONS 11.17.25

DELTA ISSUE DESCRIPTION DATE



CHICAGO


104 S. MICHIGAN AVENUE, STE 1200
CHICAGO, IL 60603
TEL 312-488-5200 FAX 888-292-8361

© 2025 INTERIOR ARCHITECTS "SPECIAL LEGAL ENTITY"
ALL DRAWINGS AND WRITTEN MATERIAL HEREIN CONSTITUTE THE ORIGINAL AND UNPUBLISHED WORK OF THE ARCHITECT, AND THE SAME MAY NOT BE DUPLICATED, USED, OR DISCLOSED WITHOUT THE WRITTEN CONSENT OF THE ARCHITECT.


Owner Approval
MOB-306 As indicated
Job No. Scale

EXTERIOR ELEVATIONS

A2.1

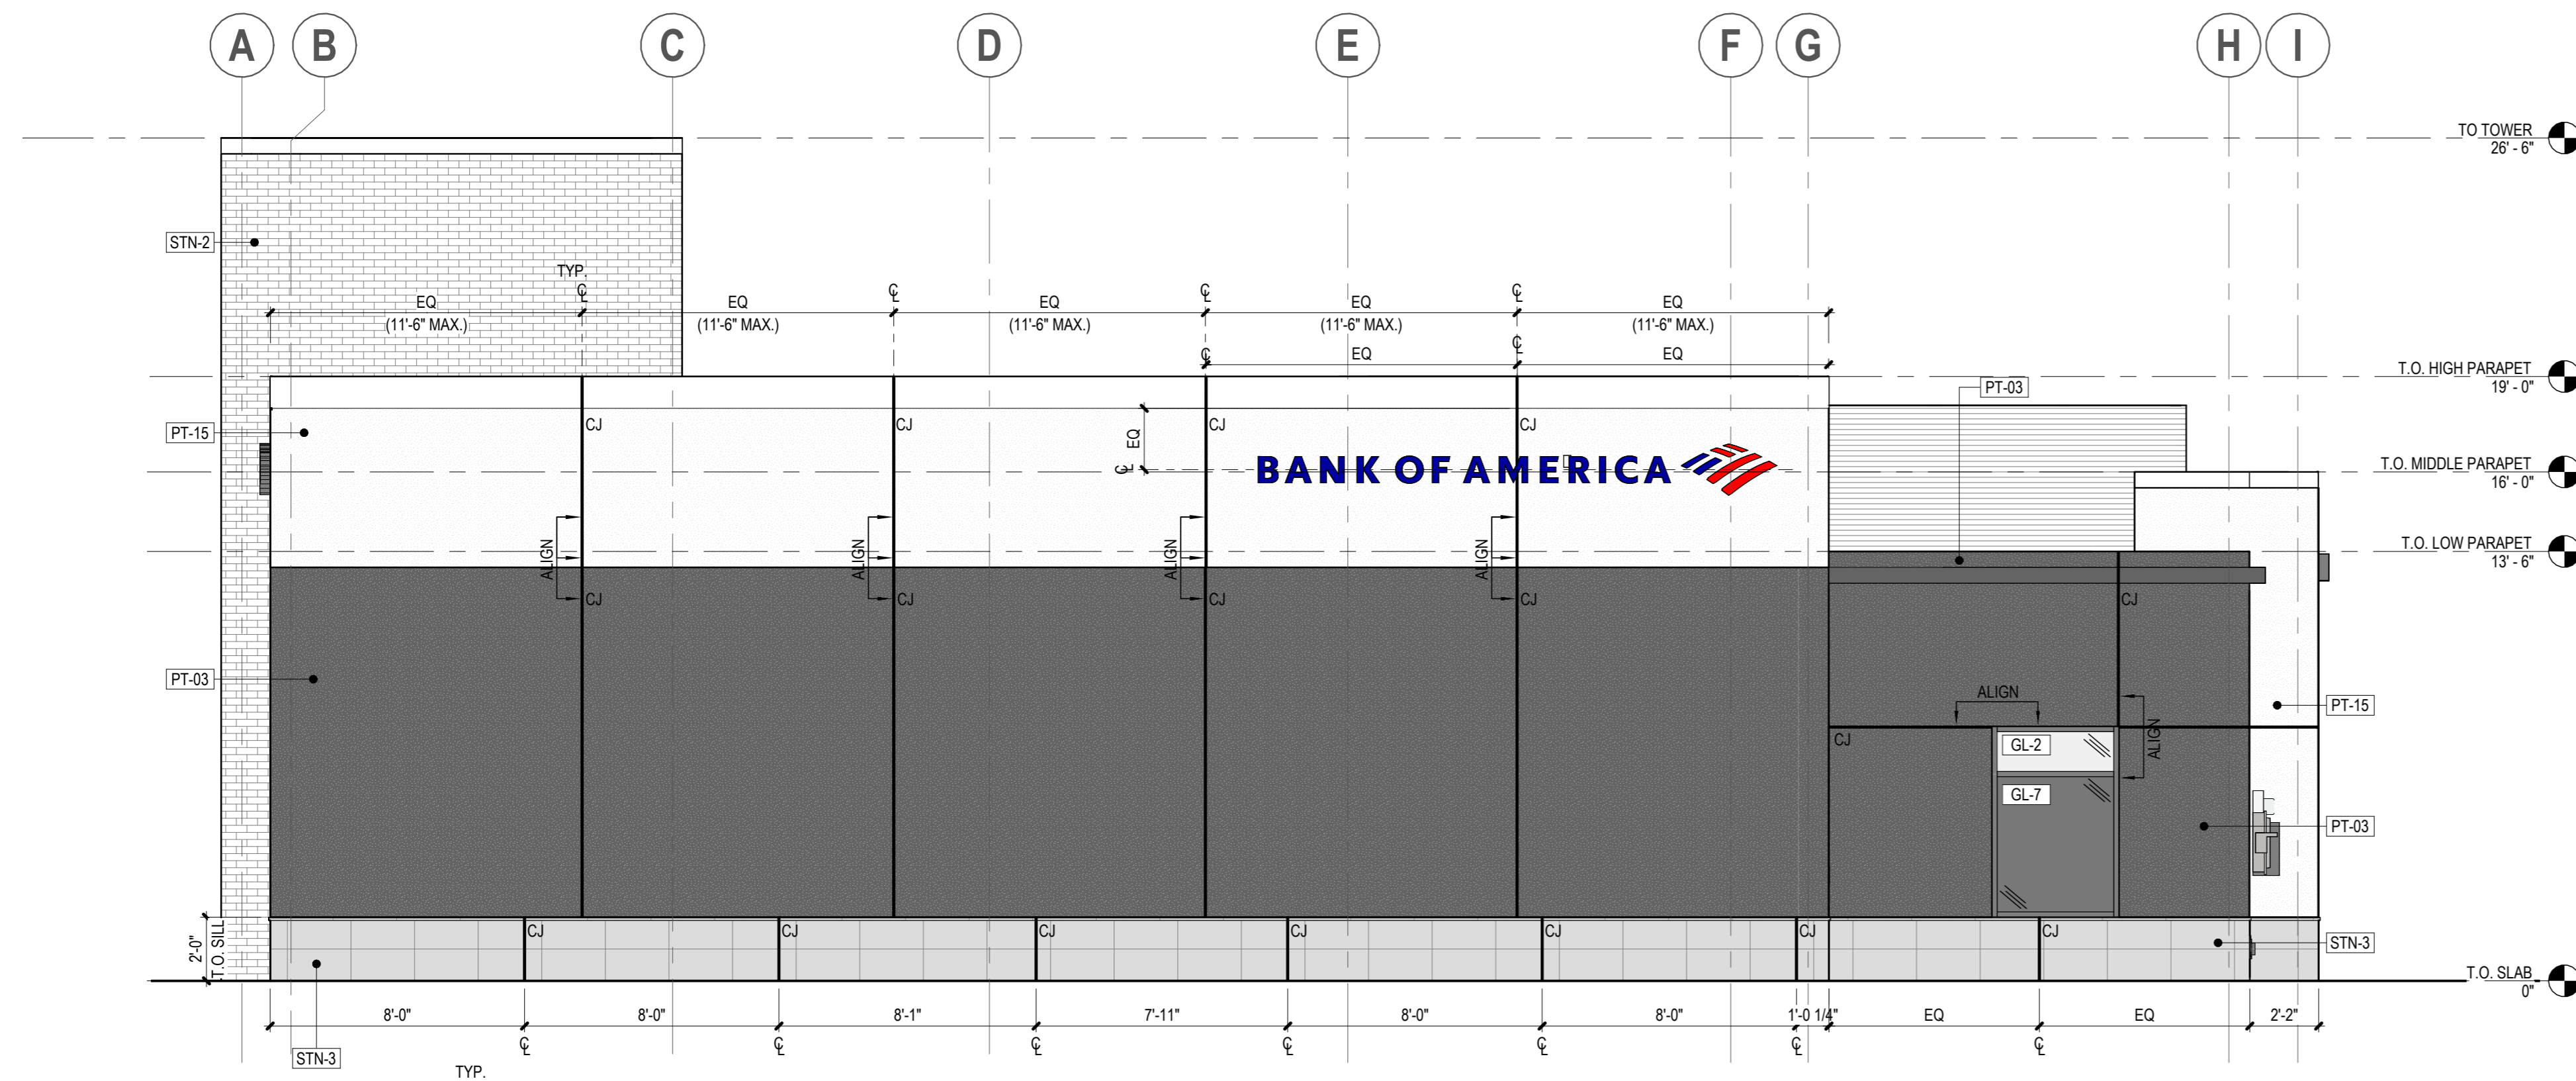

2 PLANNING EXTERIOR ELEVATION - SOUTH
1/4" = 1'-0"

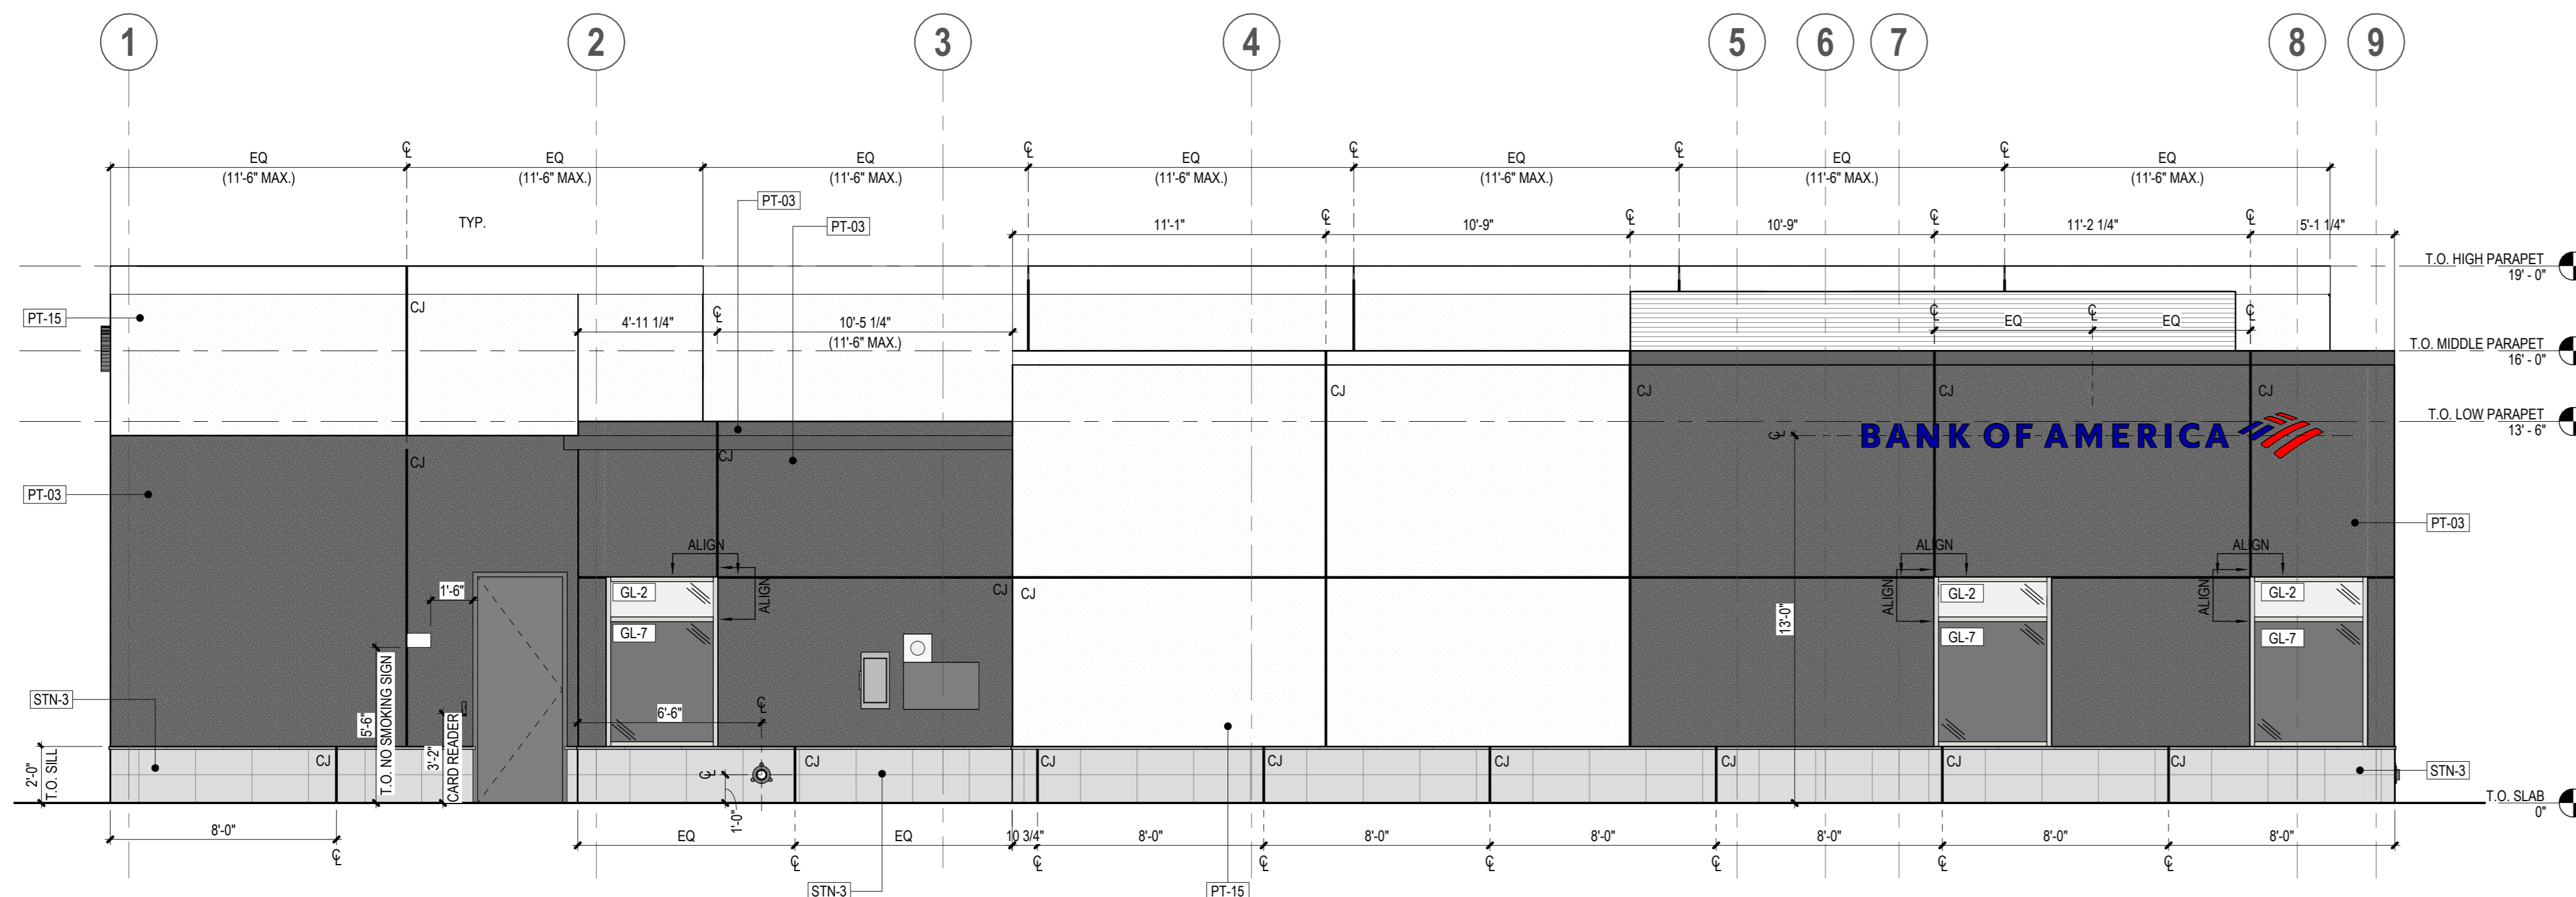

1 PLANNING EXTERIOR ELEVATION - EAST
1/4" = 1'-0"