



EXTERIOR FINISH LEGEND				
MARK	DESCRIPTION	MANUFACTURER	MODEL/COLOR	COMMENTS
BK-1	FULL BRICK	MUTUAL MATERIALS	COAL CREEK	SABLE MORTAR 770
BK-2	FULL BRICK	INTERSTATE BRICK	FEWTER	---
CMU-1	CONCRETE MASONRY UNIT	---	COLOR TO MATCH BLDG	INTERIOR WALL SURFACES OF THE TRASH ENCLOSURE ARE TO BE SMOOTH, SEALED AND WASHABLE. APPLY ONE COAT EPOXY FILLER/SEALER AND ONE COAT GLOSS POLYURETHANE.
CS-1	CAST STONE TRIM UNIT	MIDWEST CAST STONE	6A	---
EFBS-1	BFS	DRYVIT	GRANITE GRAY	---
EFBS-3	BFS	DRYVIT	COLOR TO MATCH	MATCH NICHHA VINTAGEWOOD AWP-1818 "CEDAR" #EPC762F
MT-1	METAL	---	FLAT BLACK	---
ST-1	FULL STONE	LAMINA STONE	SHELBY	---
WD-1	VERTICAL SIDING	IDENTITY WOOD	EXTRA CRISPY	5/8" THICK X 7 1/4" WIDE


FRONT FACADE (SOUTH ELEVATION): CLASS 1 & 2 MATERIAL CALCULATIONS			
FACADE TOTAL:	1,342 SF	100%	
CLASS 1 MATERIAL TOTAL:	850 SF	63%	
BRICK VENEER:	453 SF	34%	
CLEAR GLASS:	381 SF	28%	
CAST STONE :	16 SF	1%	
CLASS 2 MATERIAL TOTAL:	127 SF	3%	
STONE VENEER, SYNTHETIC:	43 SF	3%	
CLASS 1 & 2 MATERIAL TOTAL:	977 SF	66%	

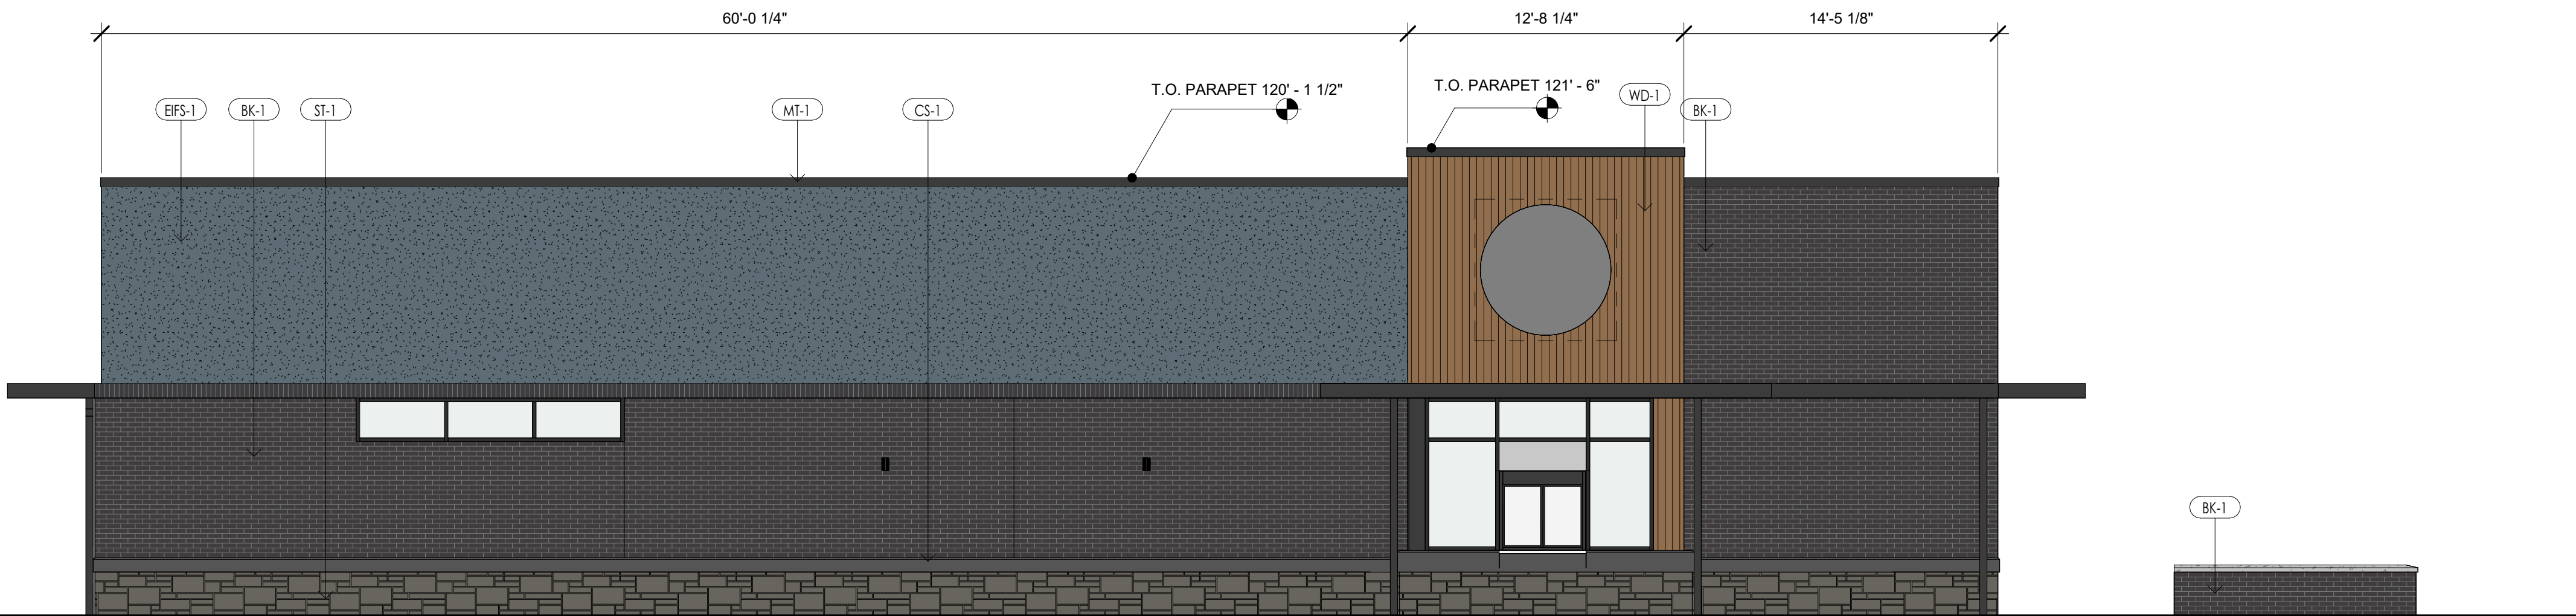


WEST ELEVATION ③
SCALE: 3/16" = 1'-0"

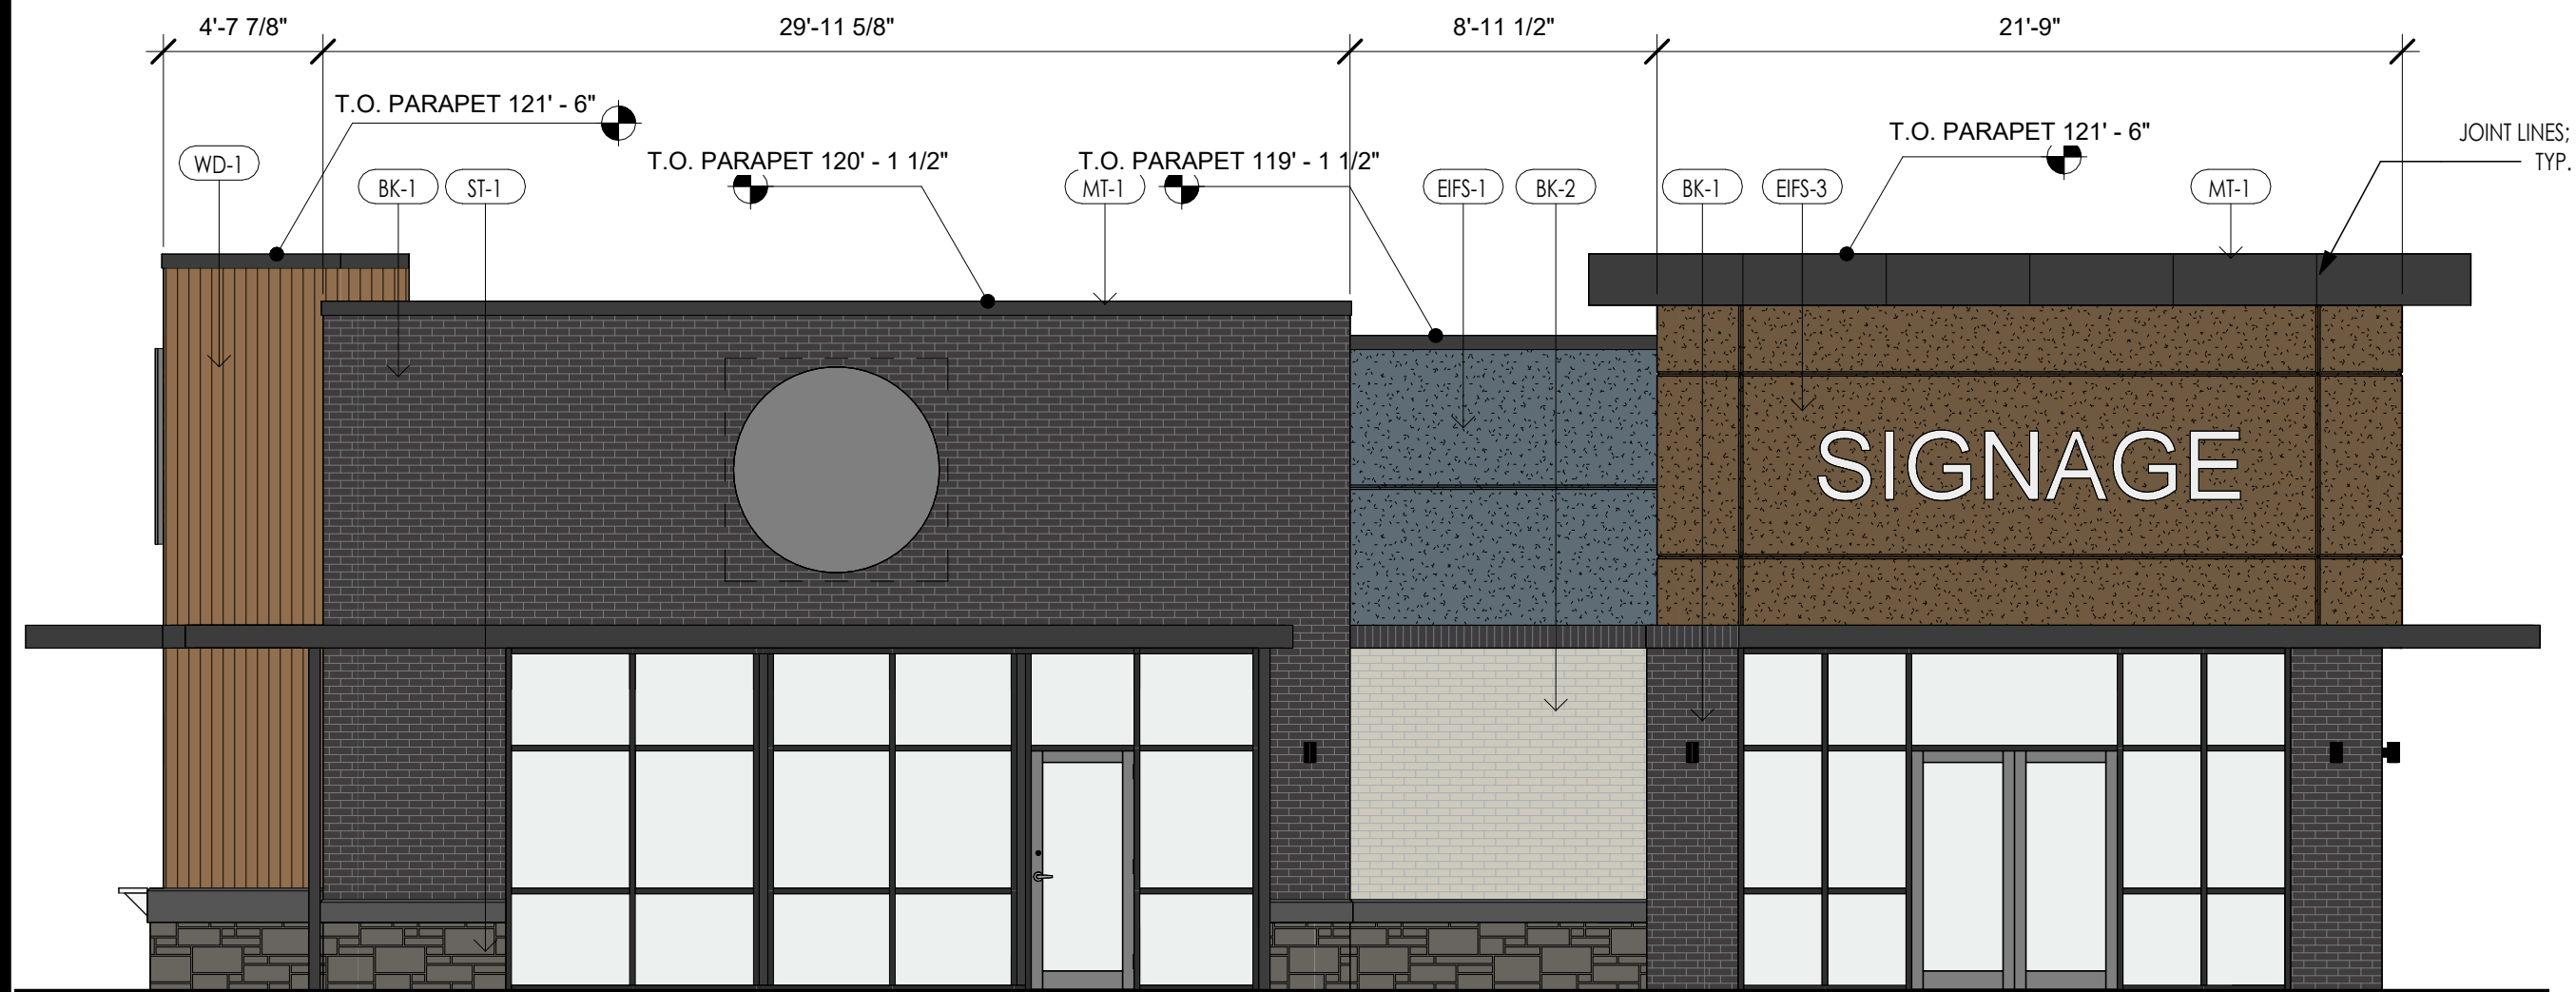


SOUTH ELEVATION ④
SCALE: 3/16" = 1'-0"

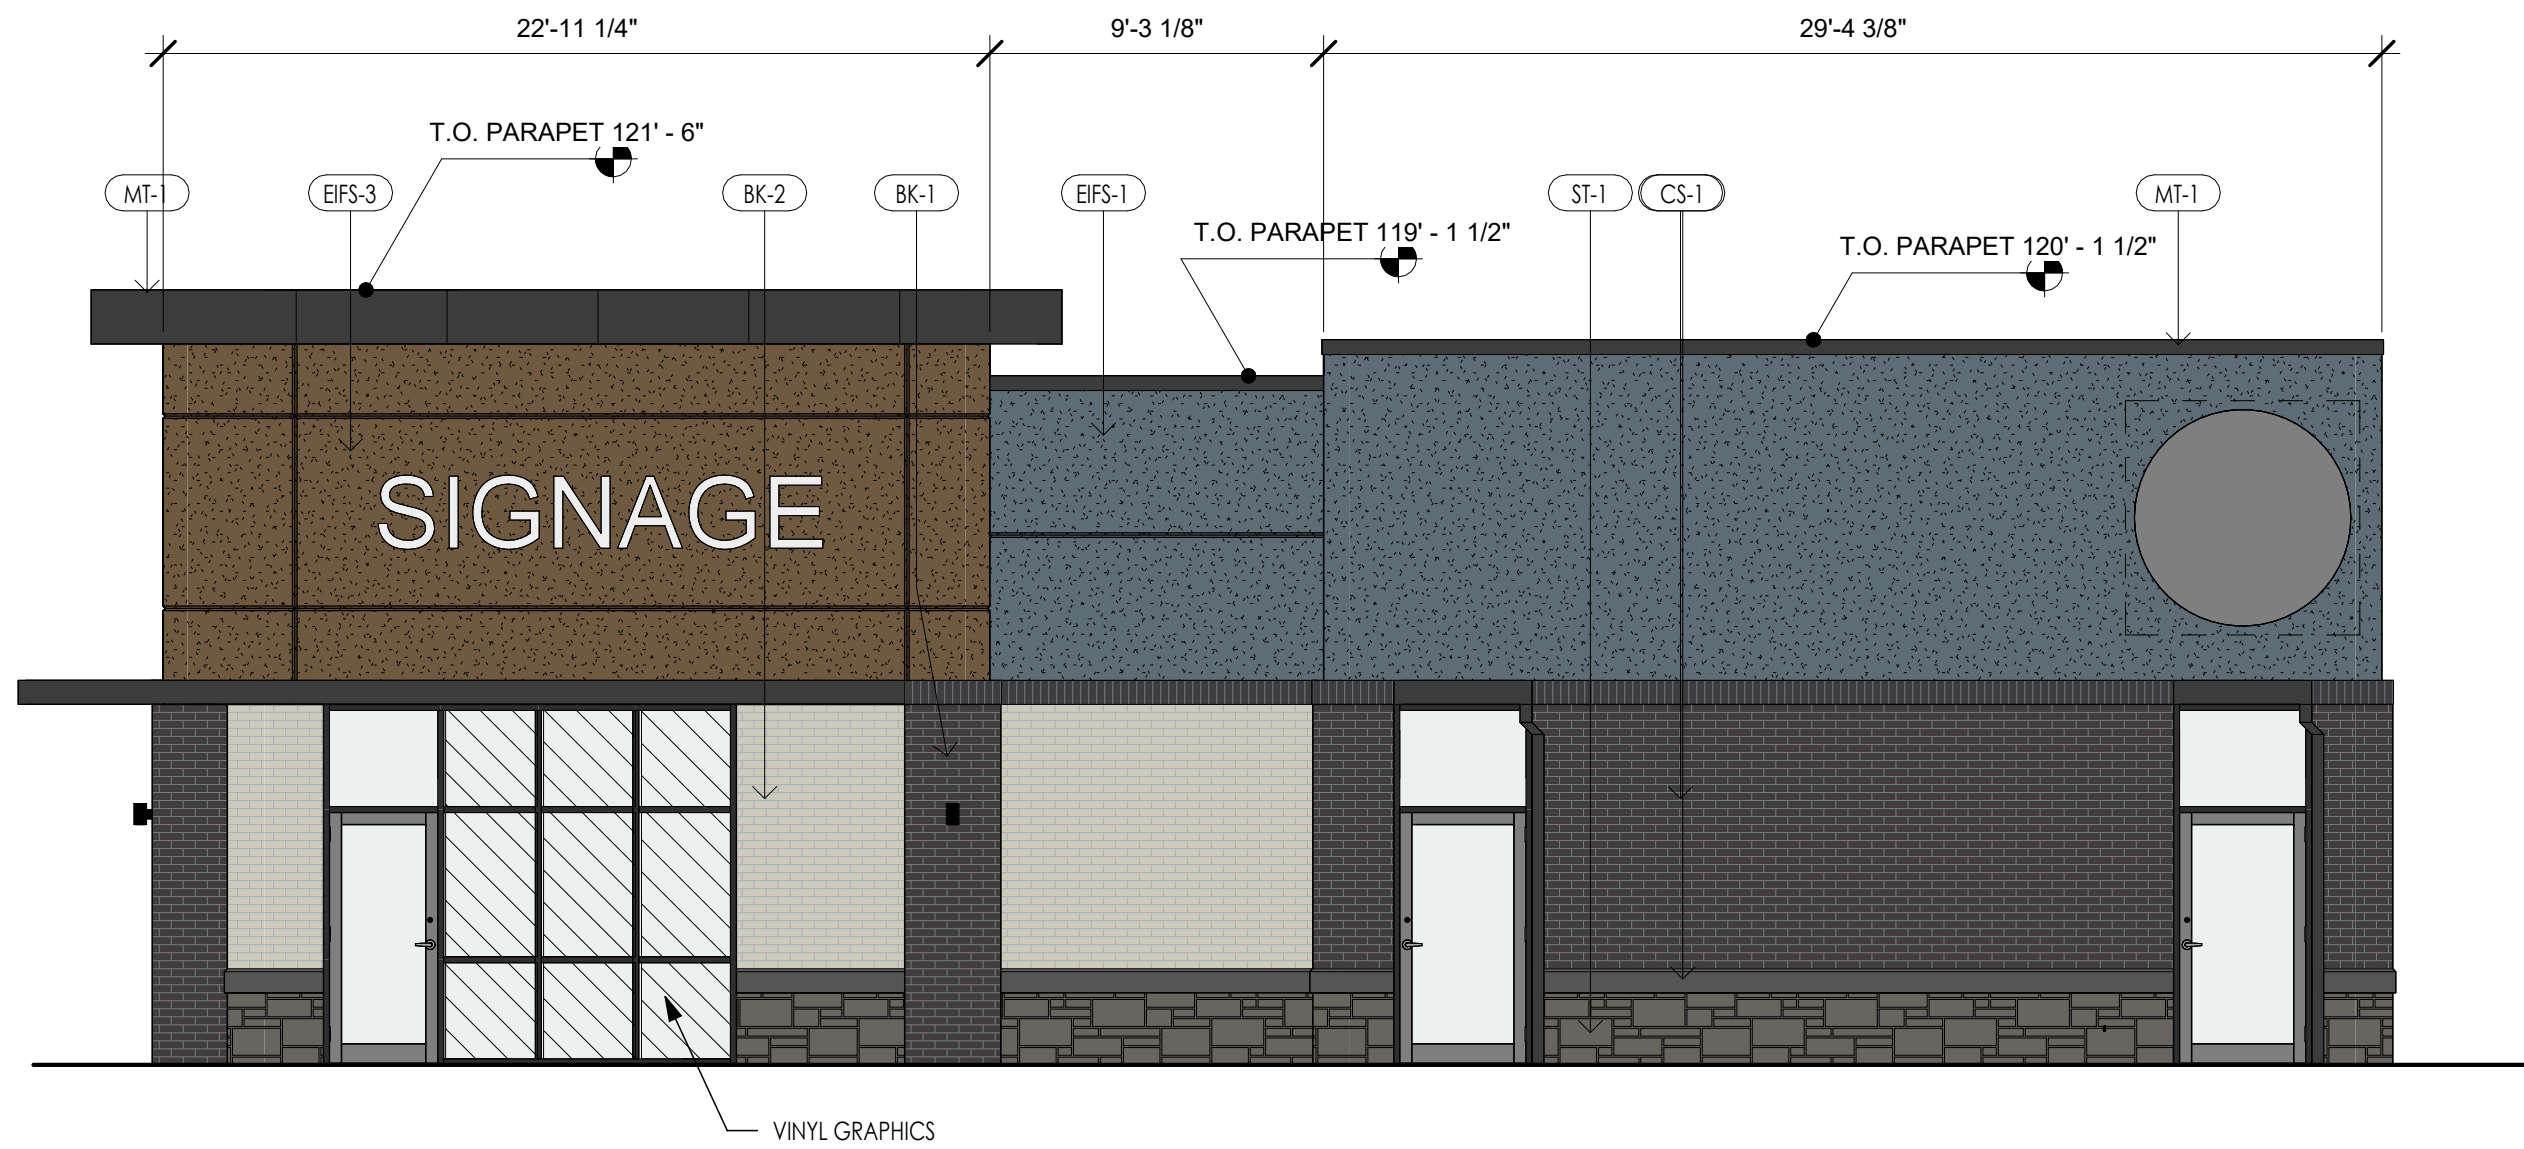

NORTH ELEVATION ②
SCALE: 3/16" = 1'-0"

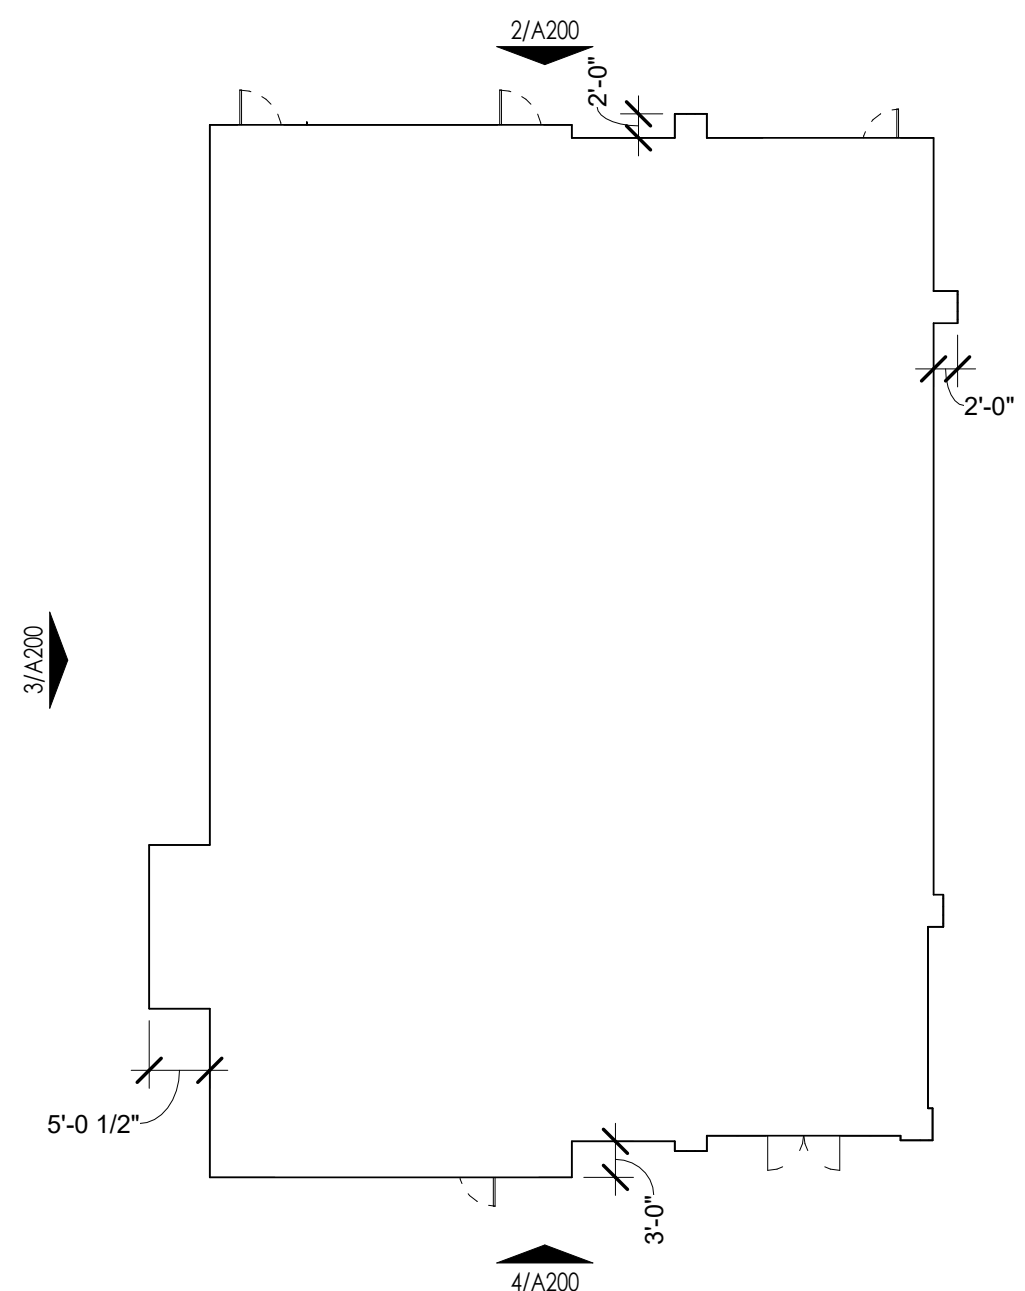


KEY PLAN ⑤
SCALE: 1/16" = 1'-0"

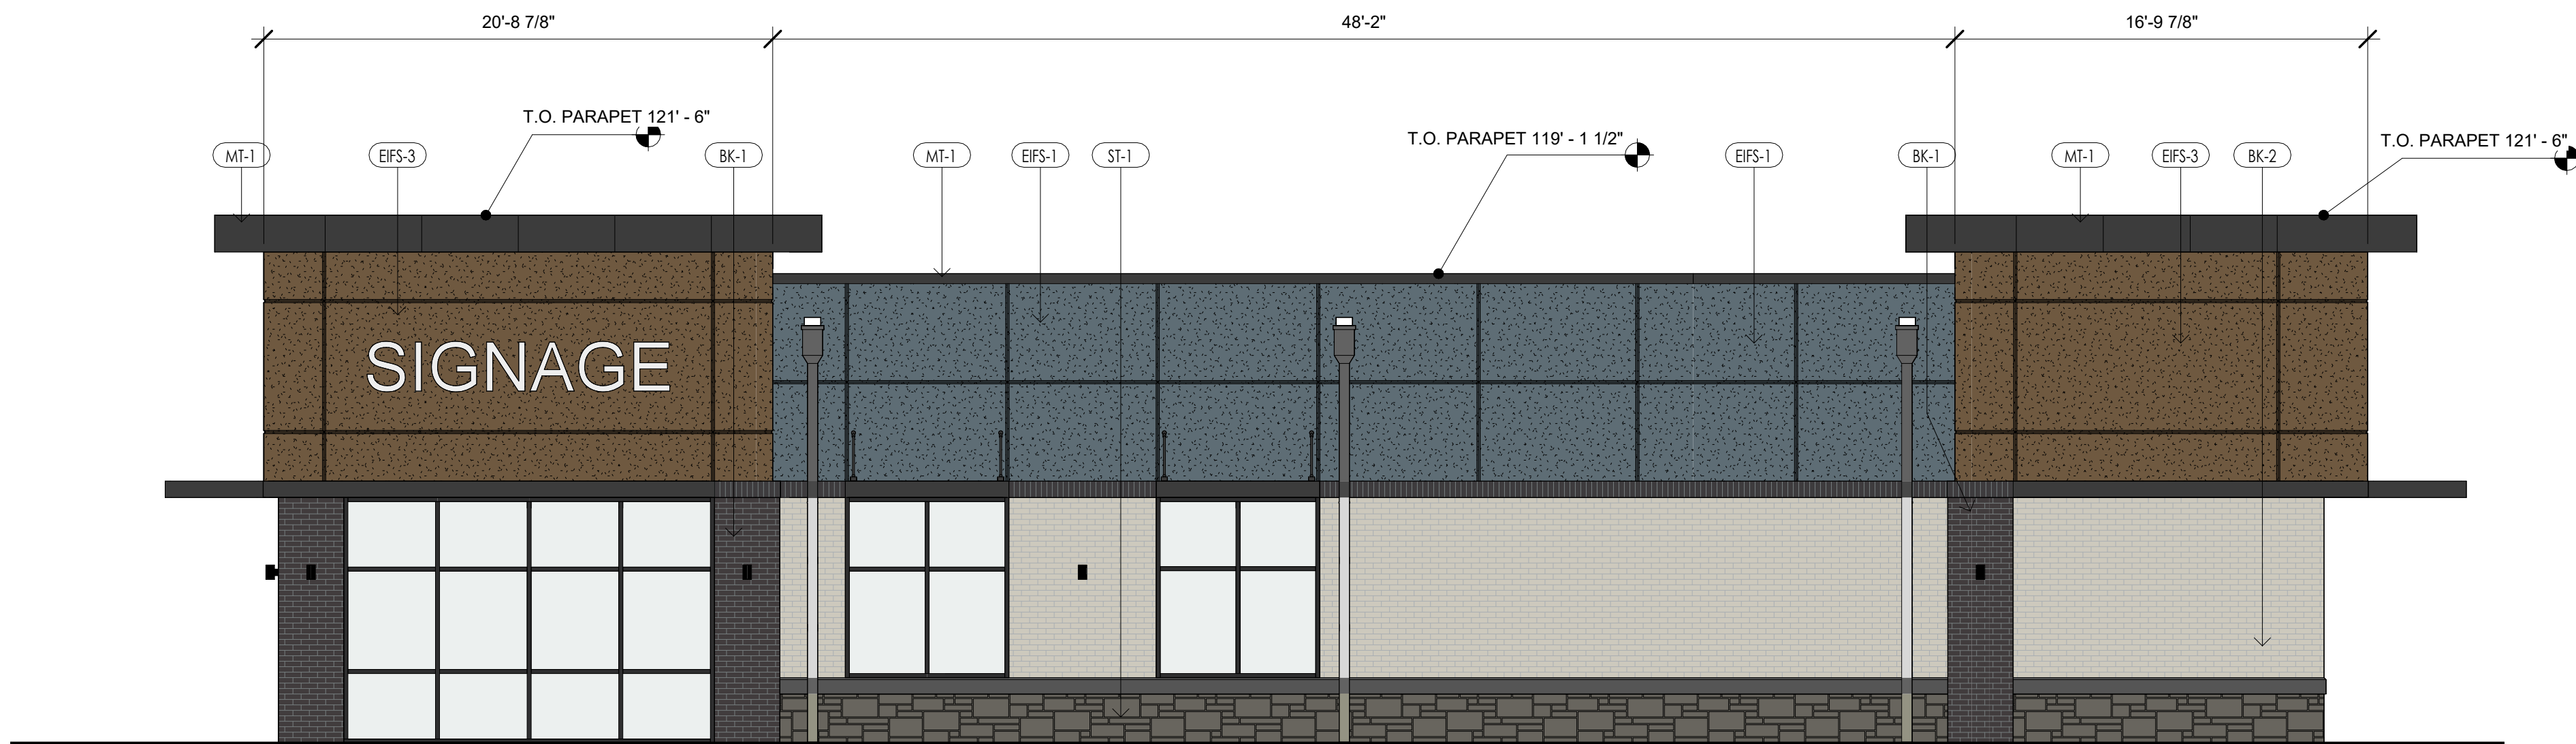


EAST ELEVATION ①
SCALE: 3/16" = 1'-0"

EXTERIOR FINISH LEGEND				
MARK	DESCRIPTION	MANUFACTURER	MODEL/COLOR	COMMENTS
BK-1	FULL BRICK	MUTUAL MATERIALS	COAL CREEK	SABLE MORTAR 770
BK-2	FULL BRICK	INTERSTATE BRICK	PEWTER	---
CMU-1	CONCRETE MASONRY UNIT	---	MATCH BLDG COLOR	---
EFS-1	EFS	DRYVIT	IRON ORE	---
EFS-2	EFS	DRYVIT	TWILIGHT GRAY	---
EFS-3	EFS	DRYVIT	HIGH REFLECTIVE WHITE	---
EFS-4	EFS	DRYVIT	GRANITE GRAY	---
ST-1	STONE	LAMINA STONE	SHIELBY	5/8" THICK X 7 1/4" WIDE
CS-1	CAST STONE TRIM UNIT	MIDWEST CAST STONE	6A	---
MT-1	METAL	---	FLAT BLACK	---
WD-1	COMPOSITE	NICHHA	VINTAGEWOOD - CEDAR	---

FRONT FACADE: CLASS 1 & 2 MATERIAL CALCULATIONS		
FACADE TOTAL:	1,580 SF	100%
CLASS 1 MATERIAL TOTAL:	561 SF	36%
BRICK VENEER:	179 SF	32%
CLEAR GLASS:	373 SF	66%
CAST STONE:	9 SF	2%
CLASS 2 MATERIAL TOTAL:	235 SF	16%
CEMENT FIBER BOARD:	207 SF	88%
STONE VENEER, SYNTHETIC:	28 SF	12%
CLASS 1 & 2 MATERIAL TOTAL:	796 SF	50%

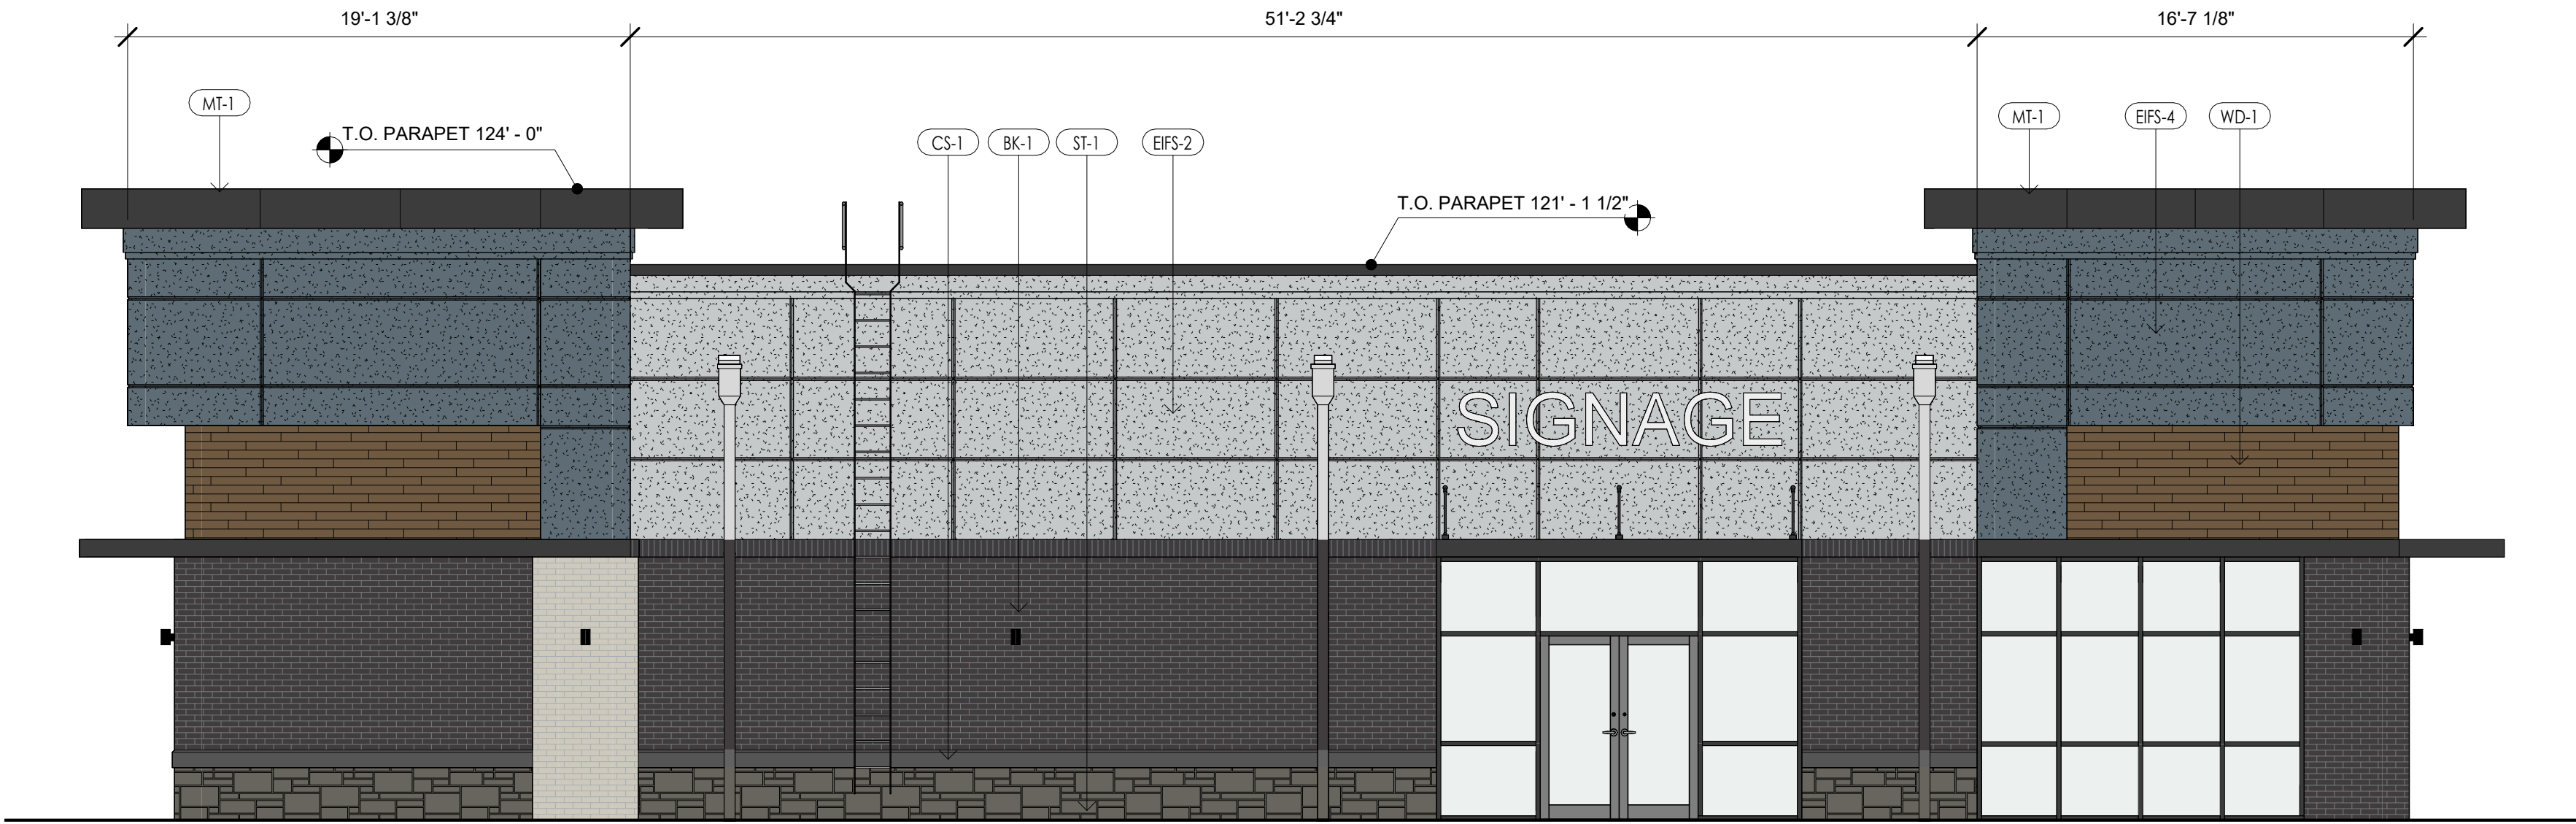


WEST ELEVATION ④
SCALE: 3/16" = 1'-0"

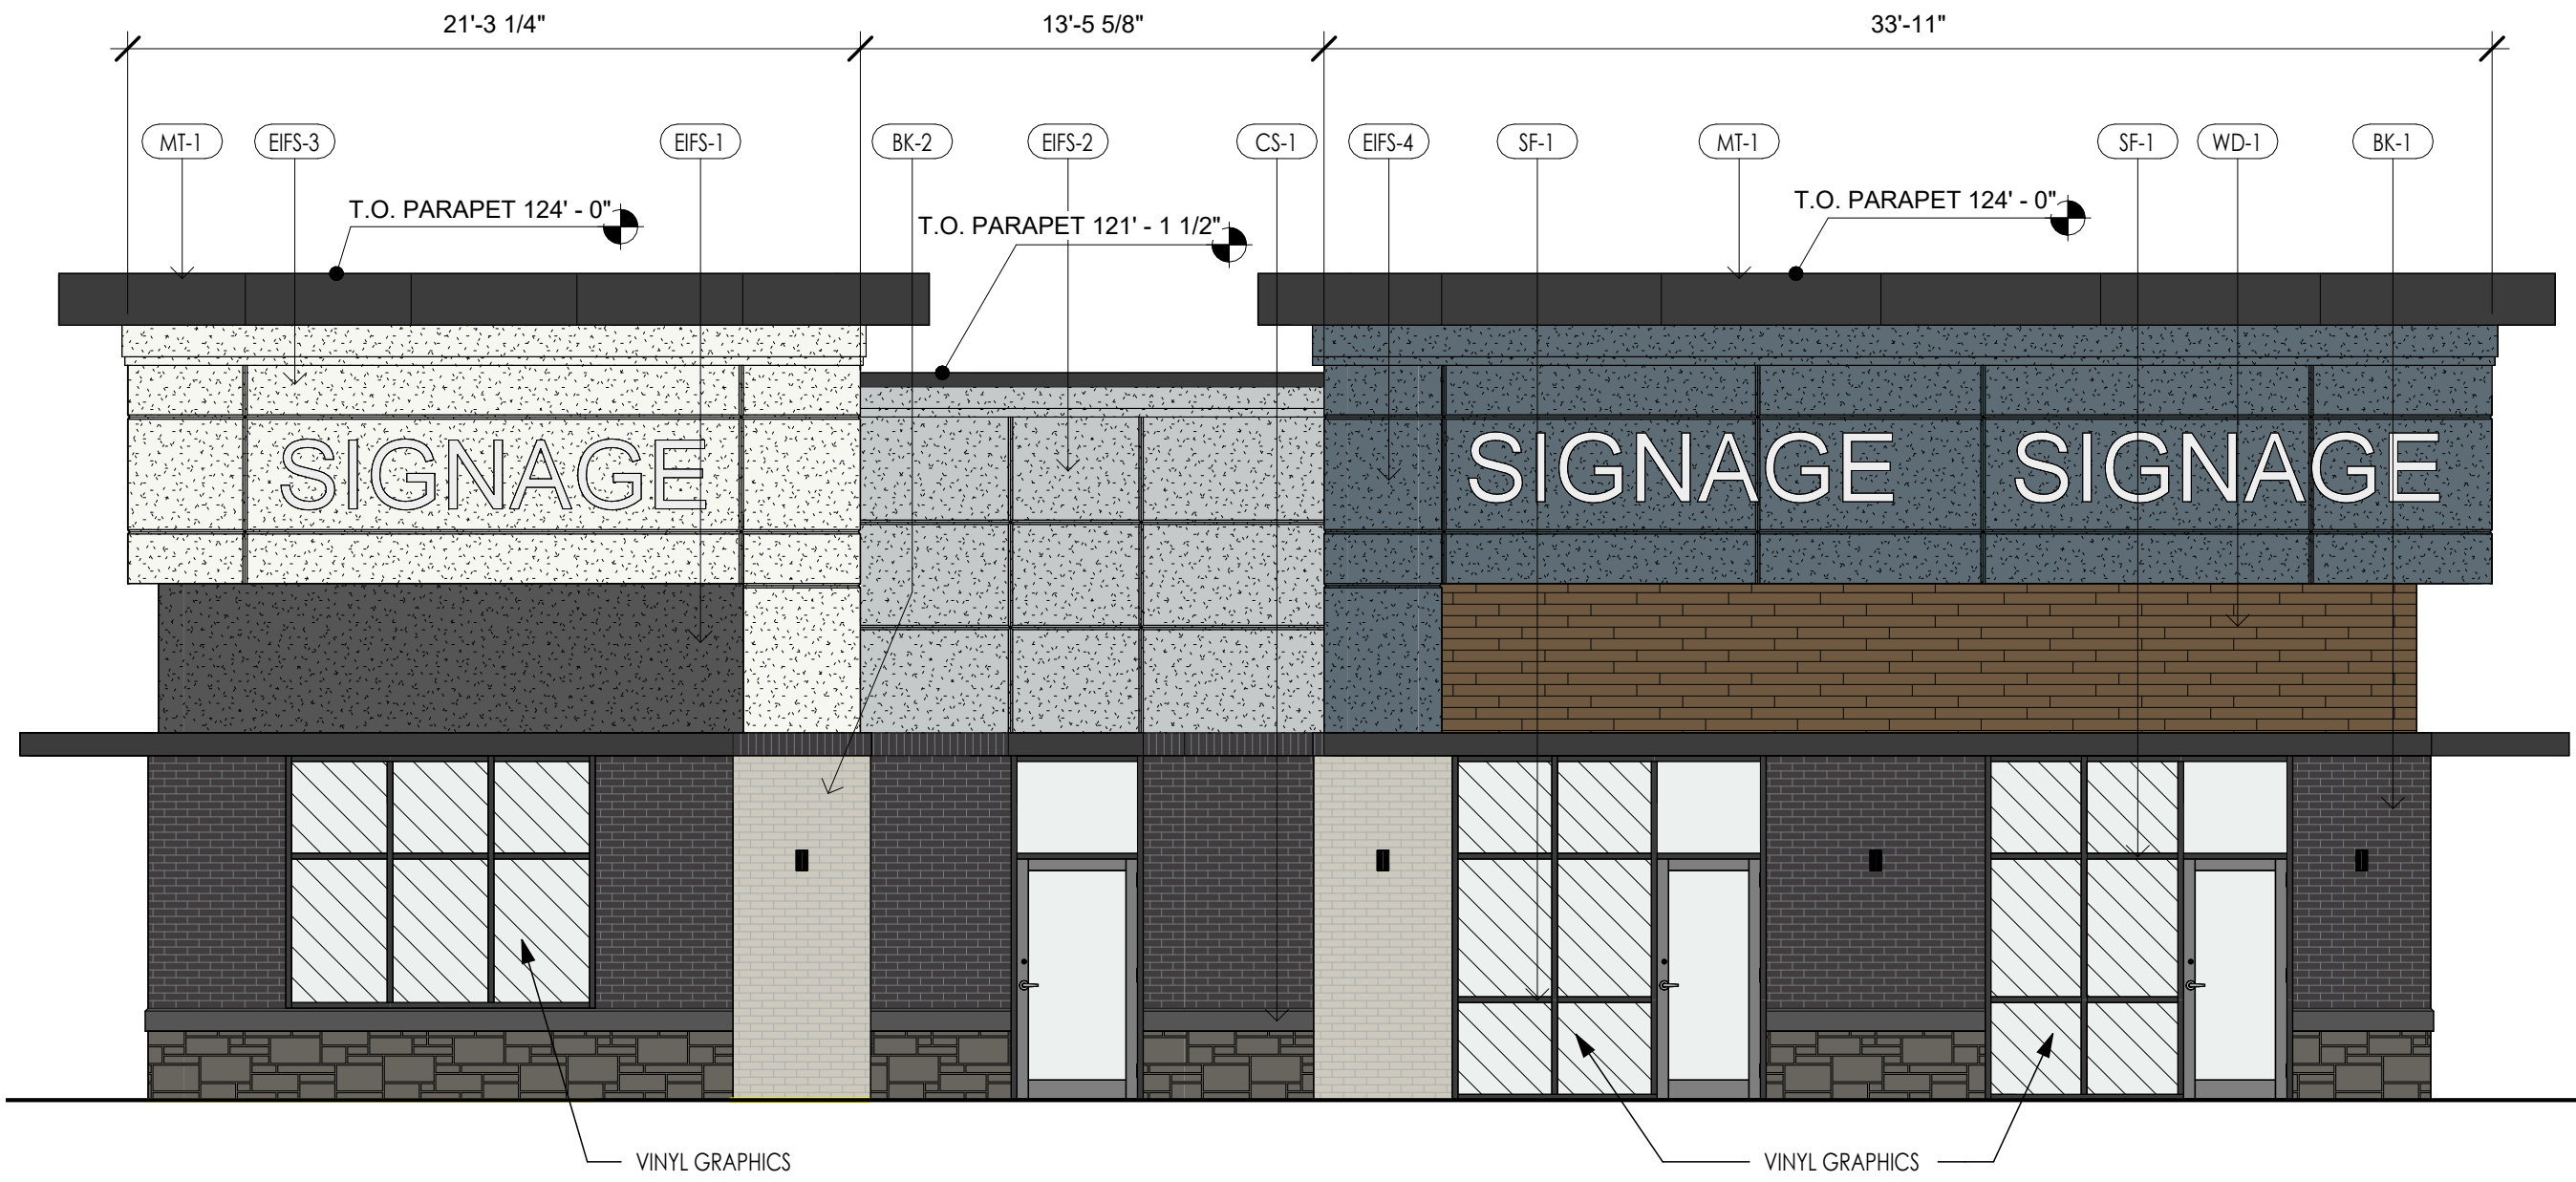


NORTH ELEVATION ①
SCALE: 3/16" = 1'-0"



SOUTH ELEVATION ③
SCALE: 3/16" = 1'-0"

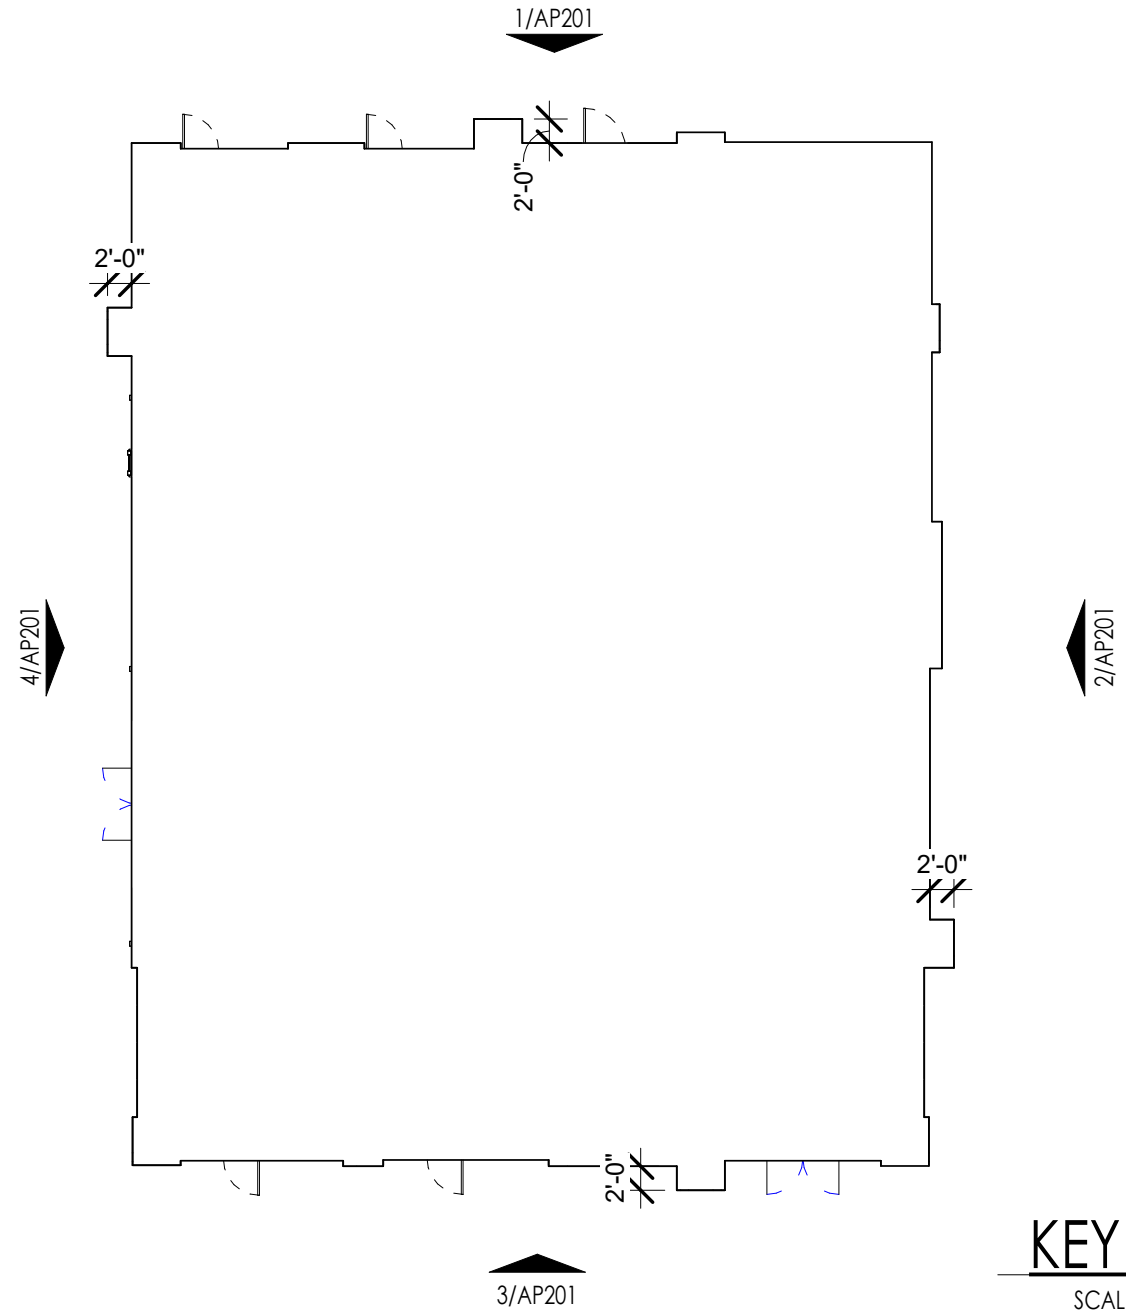

KEY PLAN ⑤
SCALE: 1/16" = 1'-0"

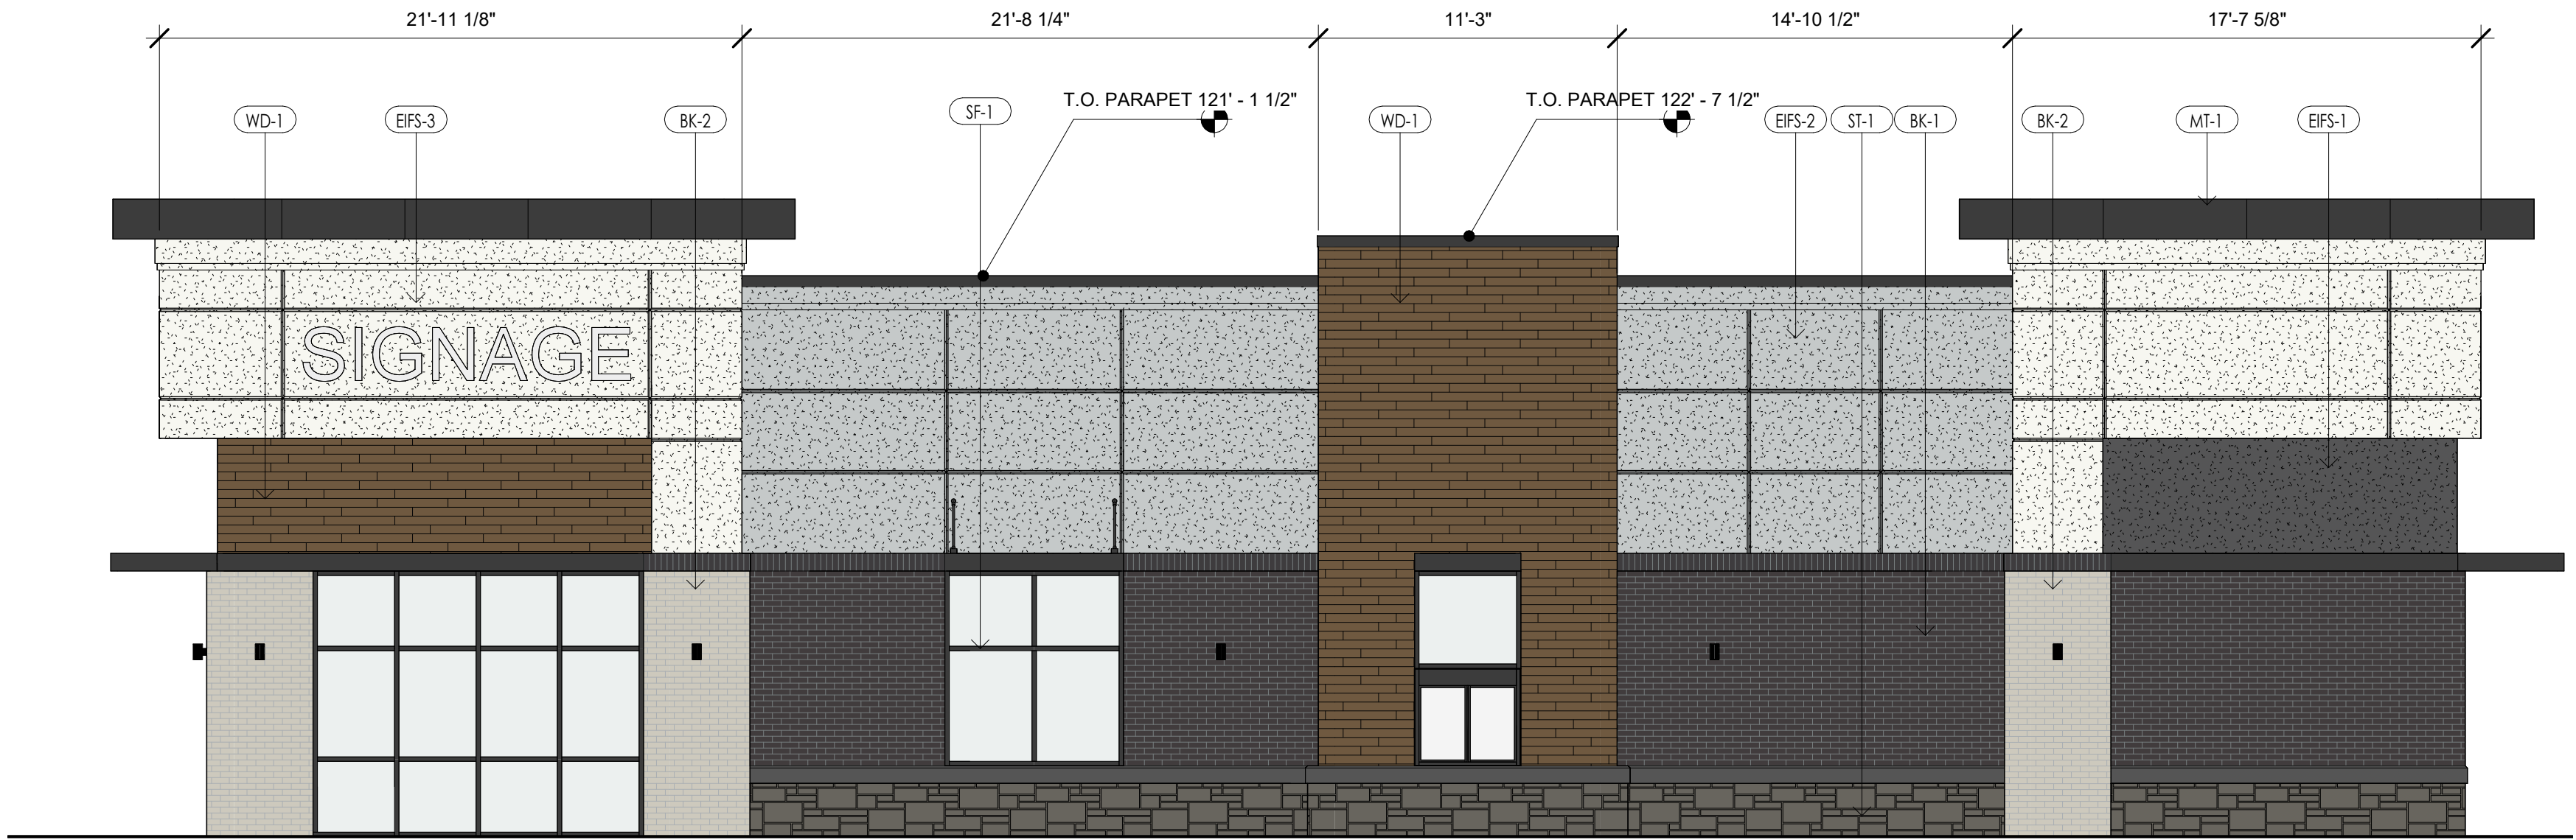

EAST ELEVATION ②
SCALE: 3/16" = 1'-0"

THIS DRAWING has been prepared by the Architect, or prepared under its direct supervision as an instrument of service and is intended for use only on the project. All Drawings, Specifications, ideas and designs, including the overall layout, form, arrangement, and composition of spaces and elements, portrayed, constitute the original, unpublished Work of the Architect. Any reproduction, use, or disclosure of the information contained herein without the written consent of the Architect is strictly prohibited.

© 2025 KLOVER ARCHITECTS, INC.

THE ARCHITECT DISCLAIMS responsibility for the existing building structure, its conditions, existing construction elements, or any documents, drawings or other instruments used for any part of this Project which do not bear the Architect's seal. The Architect's services are undertaken only in the interest of the Project Owner. No obligation is assumed by the Architect for the benefit of any other entity. RESUB DOCUMENTS: This Drawing is a single component of an integrated set of Construction Documents. General and Supplementary Conditions of the Contract, General Requirements, Specifications and other Drawings may affect the Work described. Failure to review and integrate the design intent of the whole of the Construction Documents does not relieve the Contractor from providing a complete Project. COMPLY WITH all laws, codes, ordinances and regulations with authority having jurisdiction and with requirements of the Landlord, if applicable. Do not start Work until all permits and required approvals are obtained. VERIFY ACTUAL CONDITIONS and dimensions prior to construction. Commencement of Work constitutes verification and acceptance of all existing conditions. Application of a material or equipment item to Work installed by others constitutes acceptance of that Work, and assumption of responsibility for satisfactory installation. DIMENSIONS SHOWN are to finish face of a material unless otherwise indicated. CALCULATE & MEASURE dimensions - DO NOT SCALE drawings unless otherwise directed.

project title

DRAKE DEVELOPMENT
EAST VILLAGE
PHASE 2
LEE'S SUMMIT, MO

project number

drawing issuance
PDP SUBMITTAL 11/24/25
drawing revisions
No. Description Date:


professional seal

NOT FOR CONSTRUCTION


DATE SIGNED: 11/24/2025 11:39:43 AM
drawing title
TYPICAL RETAIL ELEVATIONS

drawing number
AP201

EXTERIOR FINISH SCHEDULE				
TAG	MATERIAL	MANUFACTURER	COLOR	COMMENTS
BK-1	FULL BRICK	BELDEN BRICK	LANDMARK GRAY SMOOTH	STANDARD GRAY GROUT
EIFS-1	EIFS	DRYVIT	HIGH REFLECTIVE WHITE	---
EIFS-2	EIFS	DRYVIT	COLOR TO MATCH BK-1	---
EIFS-3	EIFS	DRYVIT	COLOR TO MATCH MT-1	---
MT-1	METAL	TBD	BLACK	---
SF-1	STOREFRONT	KAWNEER OR EQ	BLACK	CLEAR GLAZING
SF-2	STOREFRONT	KAWNEER OR EQ	BLACK	SPANDREL GLAZING
ST-1	STONE	INDUSTRIAL LEDGE	OAKBROOK	STANDARD GRAY GROUT

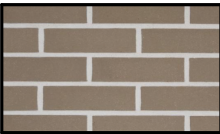

BK-1

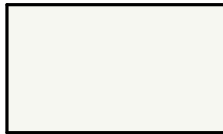

EIFS-1



EIFS-2




MT-1, SF-1, SF-2 & EIFS-3




ST-1


FRONT FACADE: CLASS 1 & 2 MATERIAL CALCULATIONS			
FACADE TOTAL:	2,529 SF	100%	
CLASS 1 MATERIAL TOTAL:	1,398 SF	55%	
BRICK VENEER:	964 SF	38%	
CLEAR GLASS:	434 SF	17%	
CLASS 2 MATERIAL TOTAL:	349 SF	14%	
STONE VENEER, SYNTHETIC:	349 SF	14%	
CLASS 1 & 2 MATERIAL TOTAL:	1,747 SF	69%	

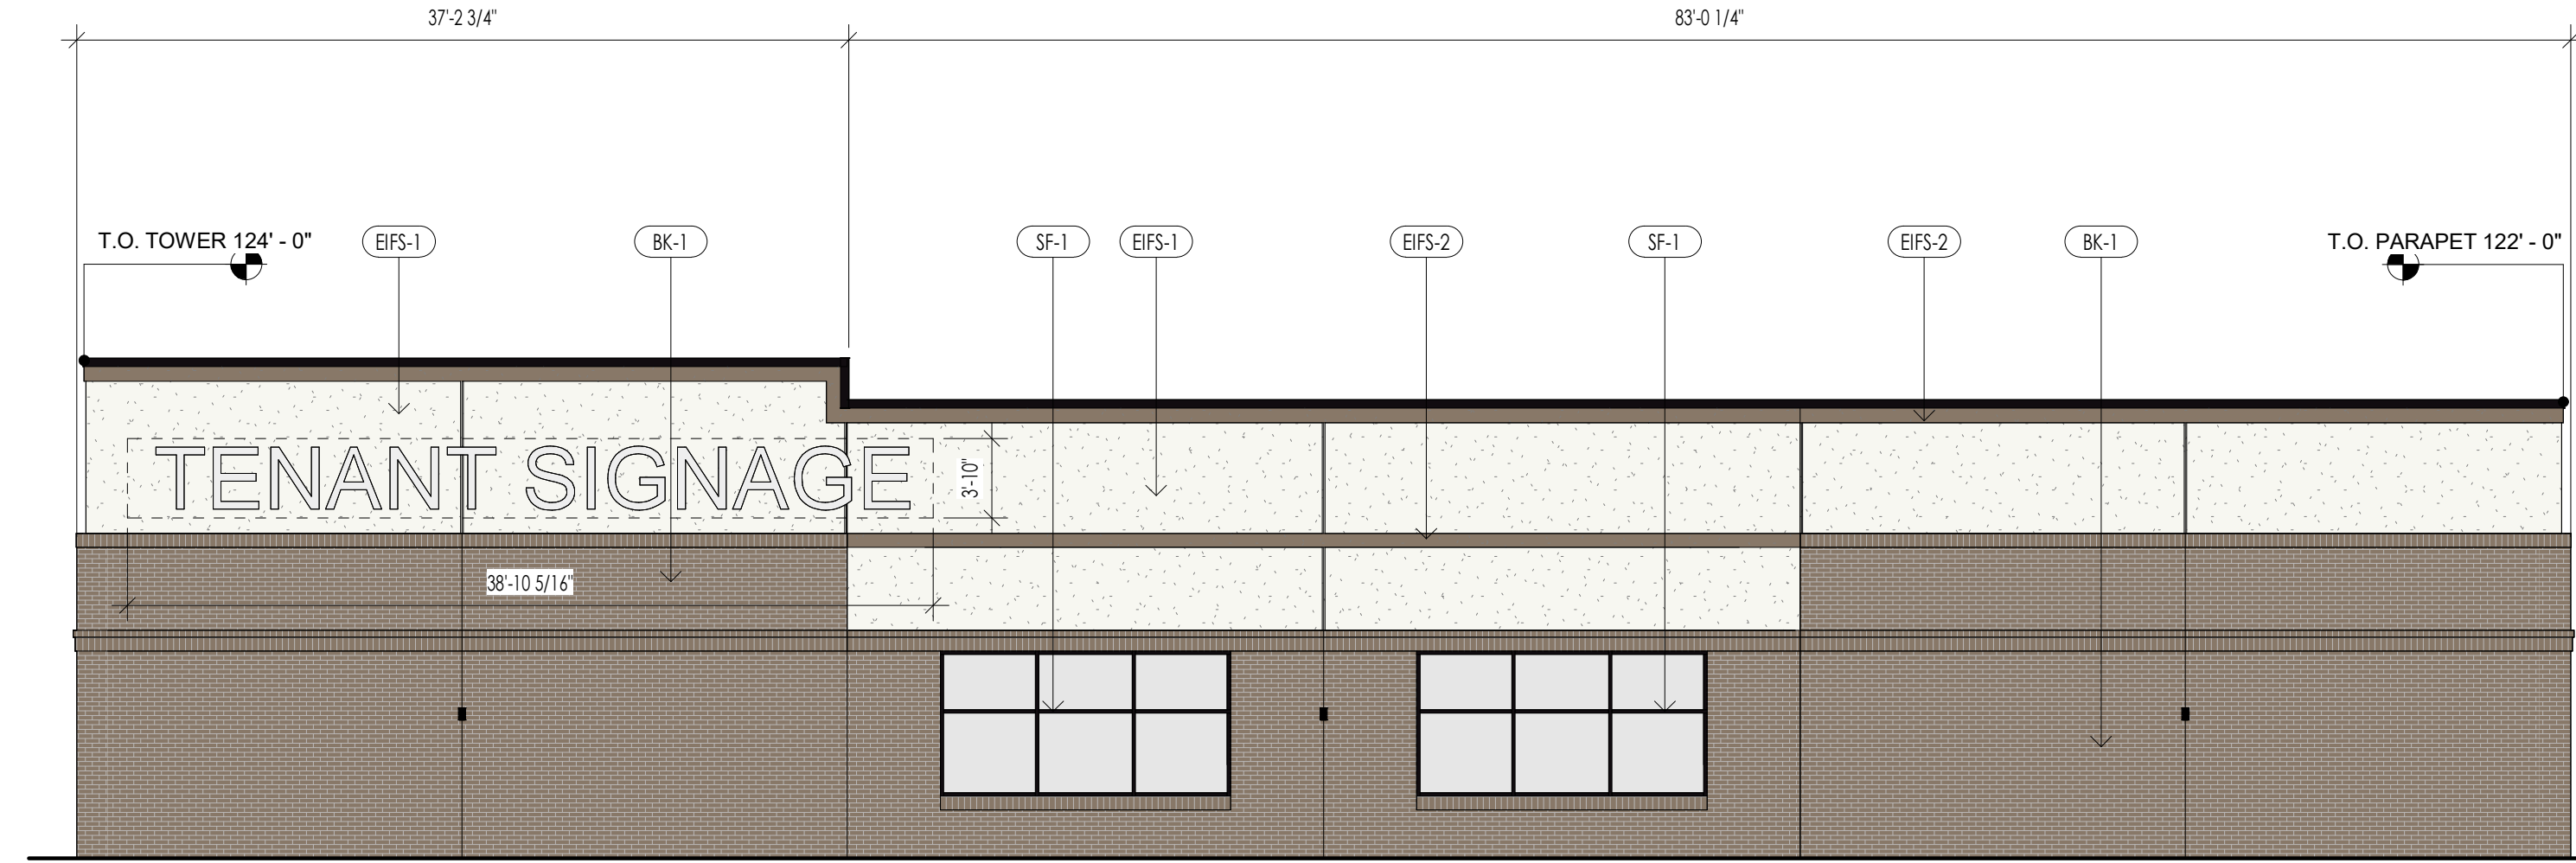


EAST ELEVATION 4
SCALE: 1/8" = 1'-0"

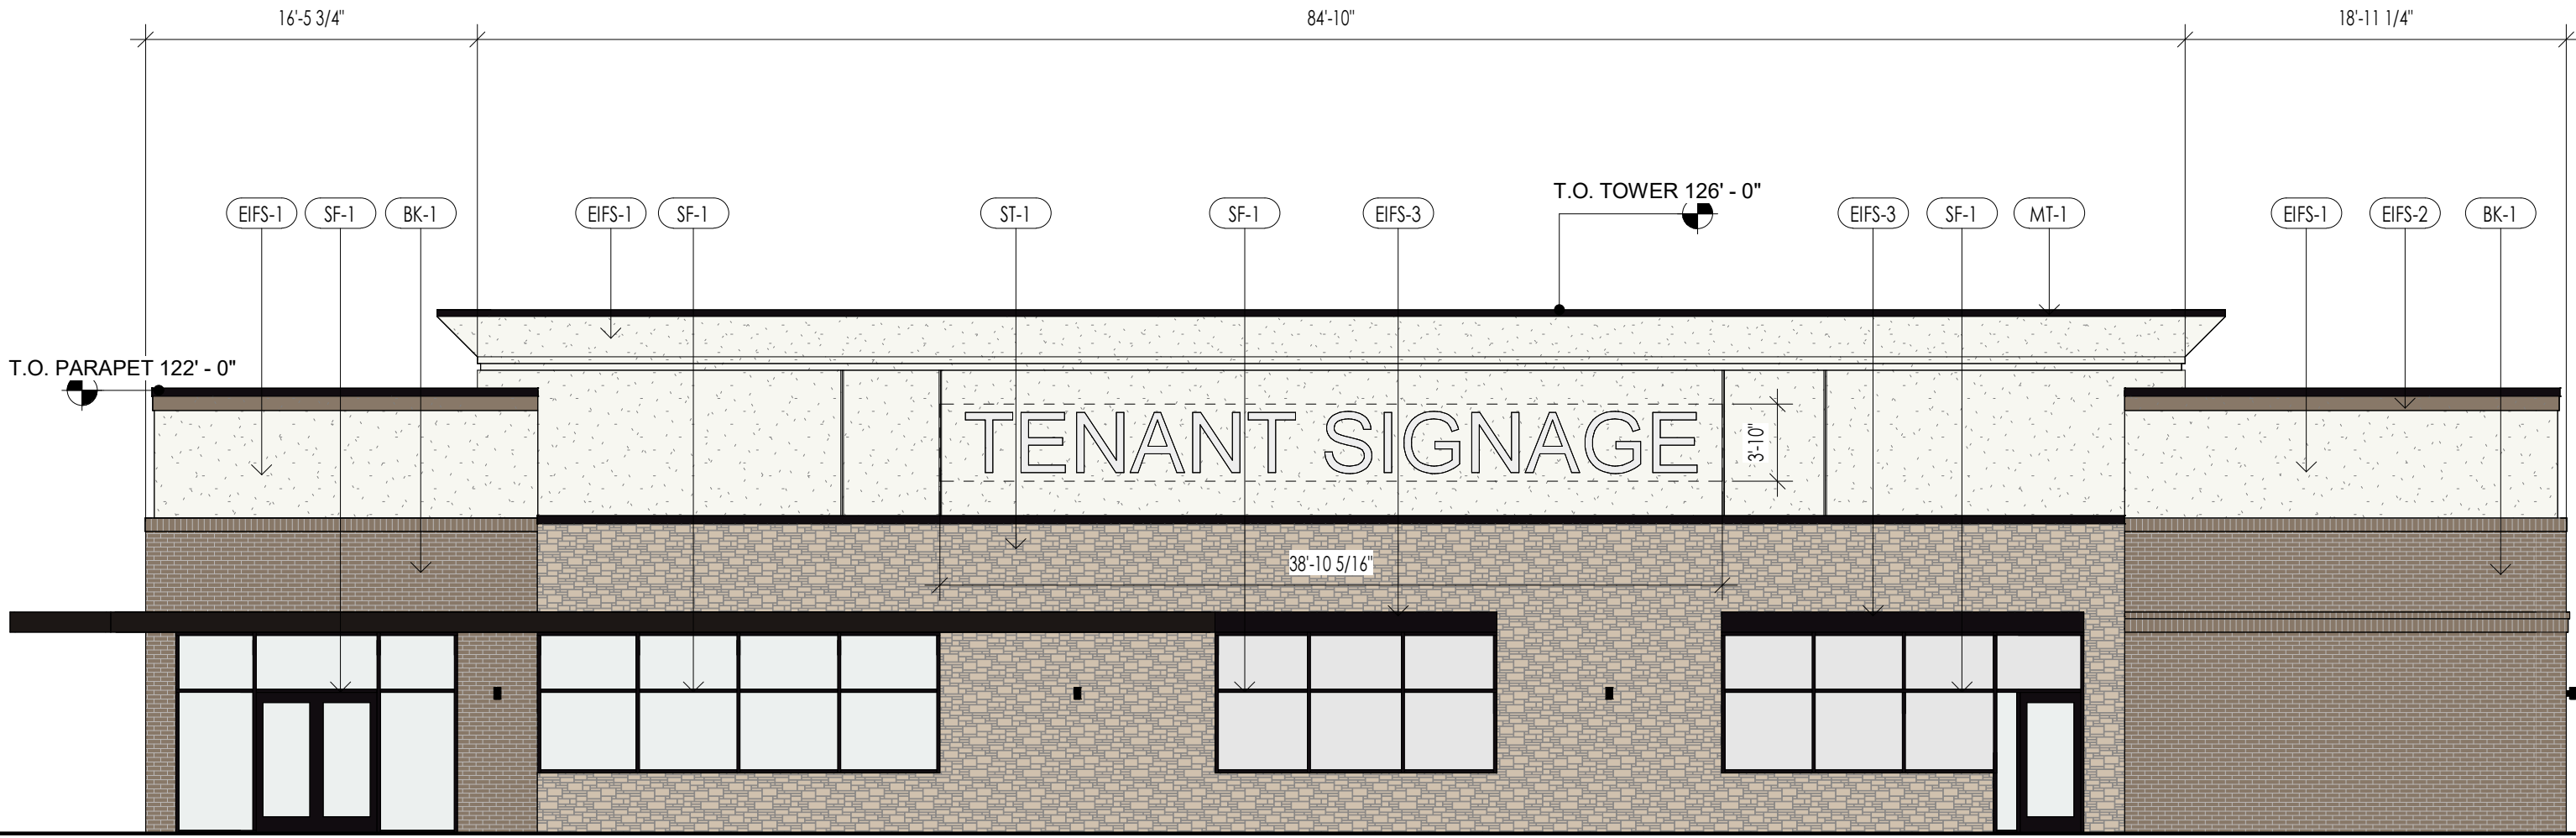


WEST ELEVATION 2
SCALE: 1/8" = 1'-0"

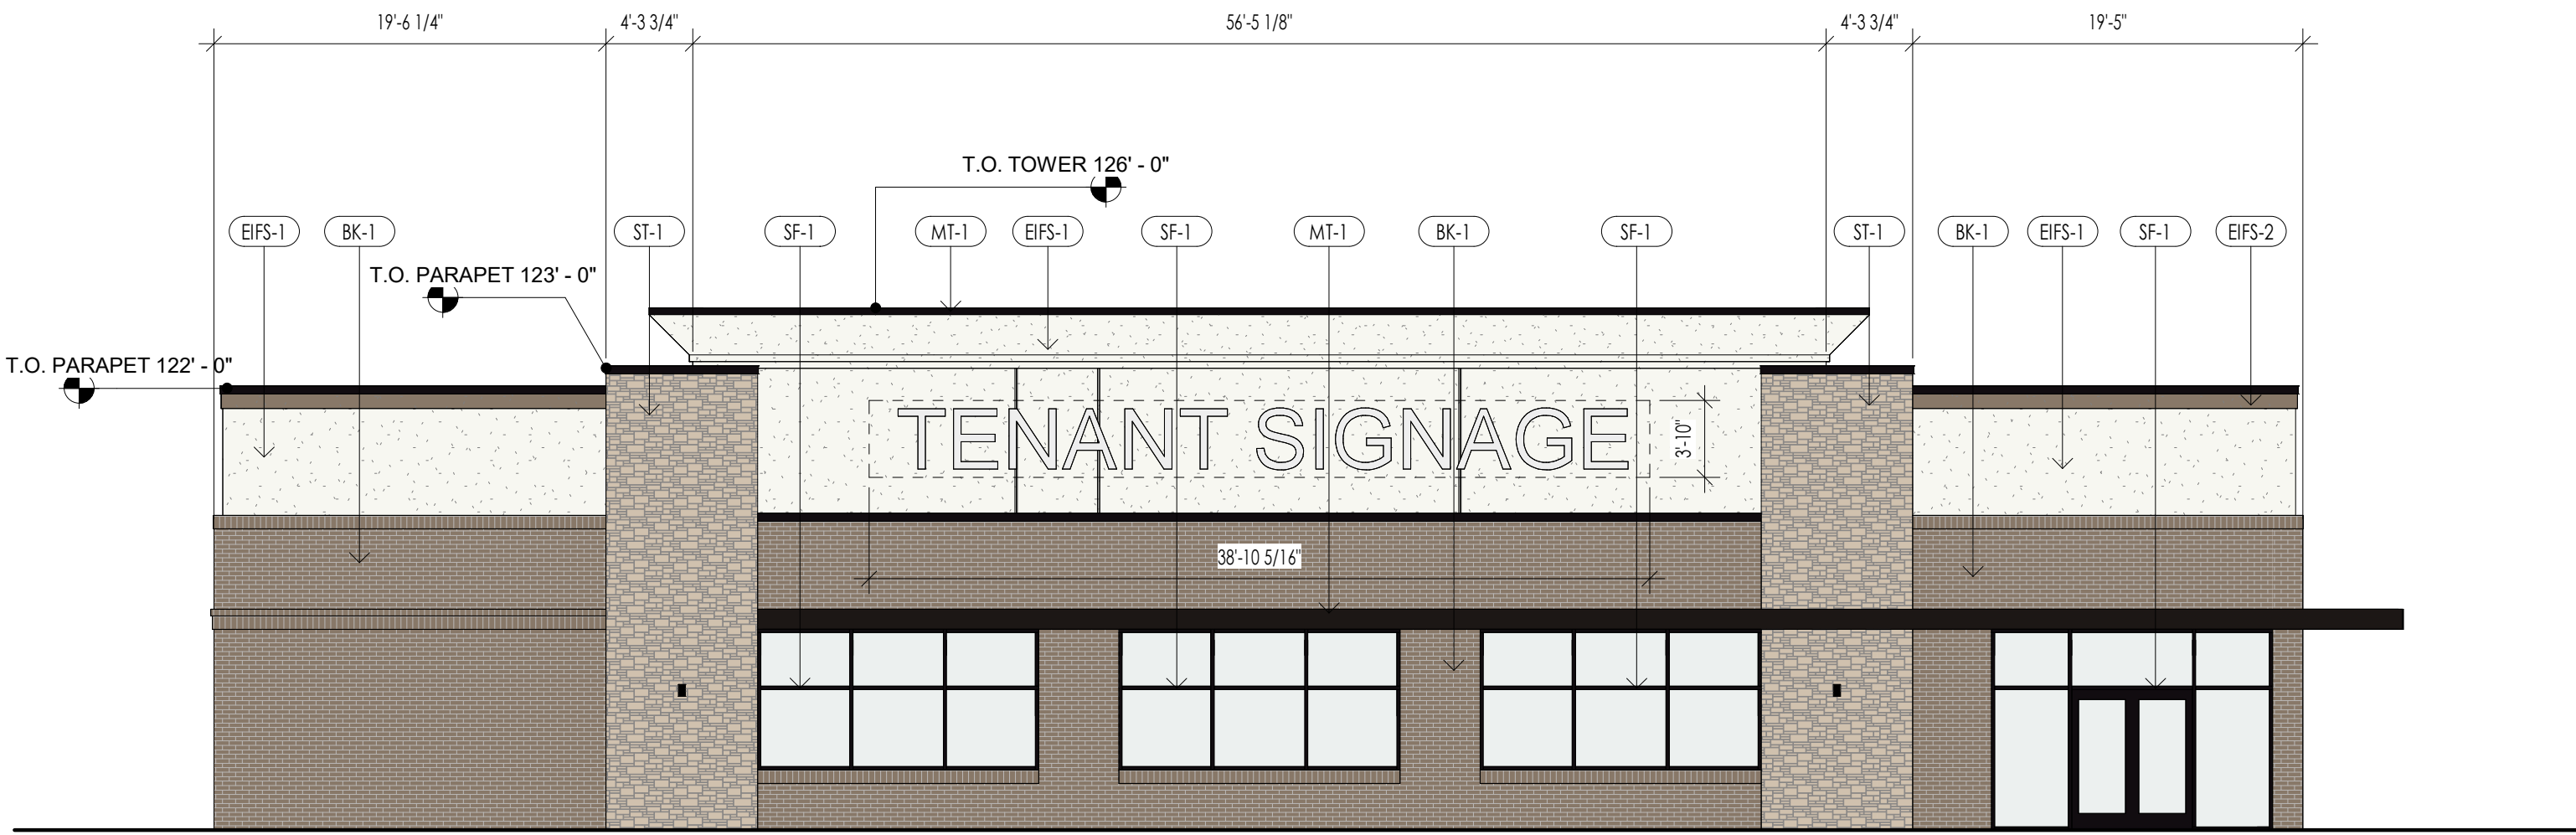

NORTH ELEVATION 3
SCALE: 1/8" = 1'-0"

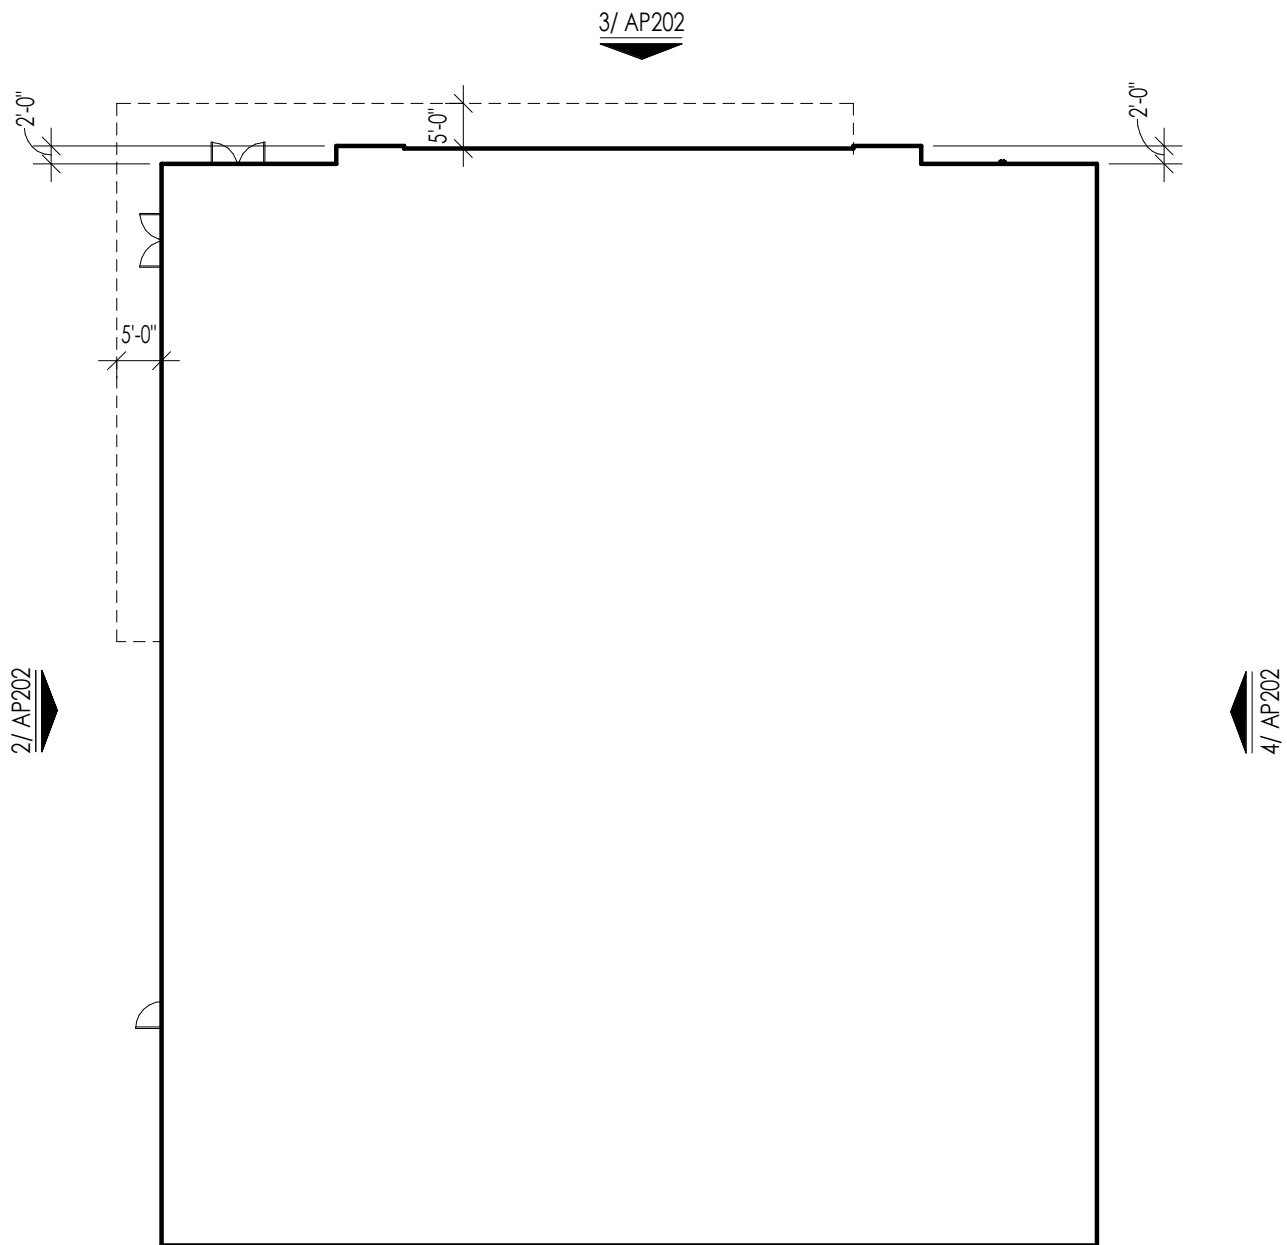

KEY PLAN 5
SCALE: 3/64" = 1'-0"

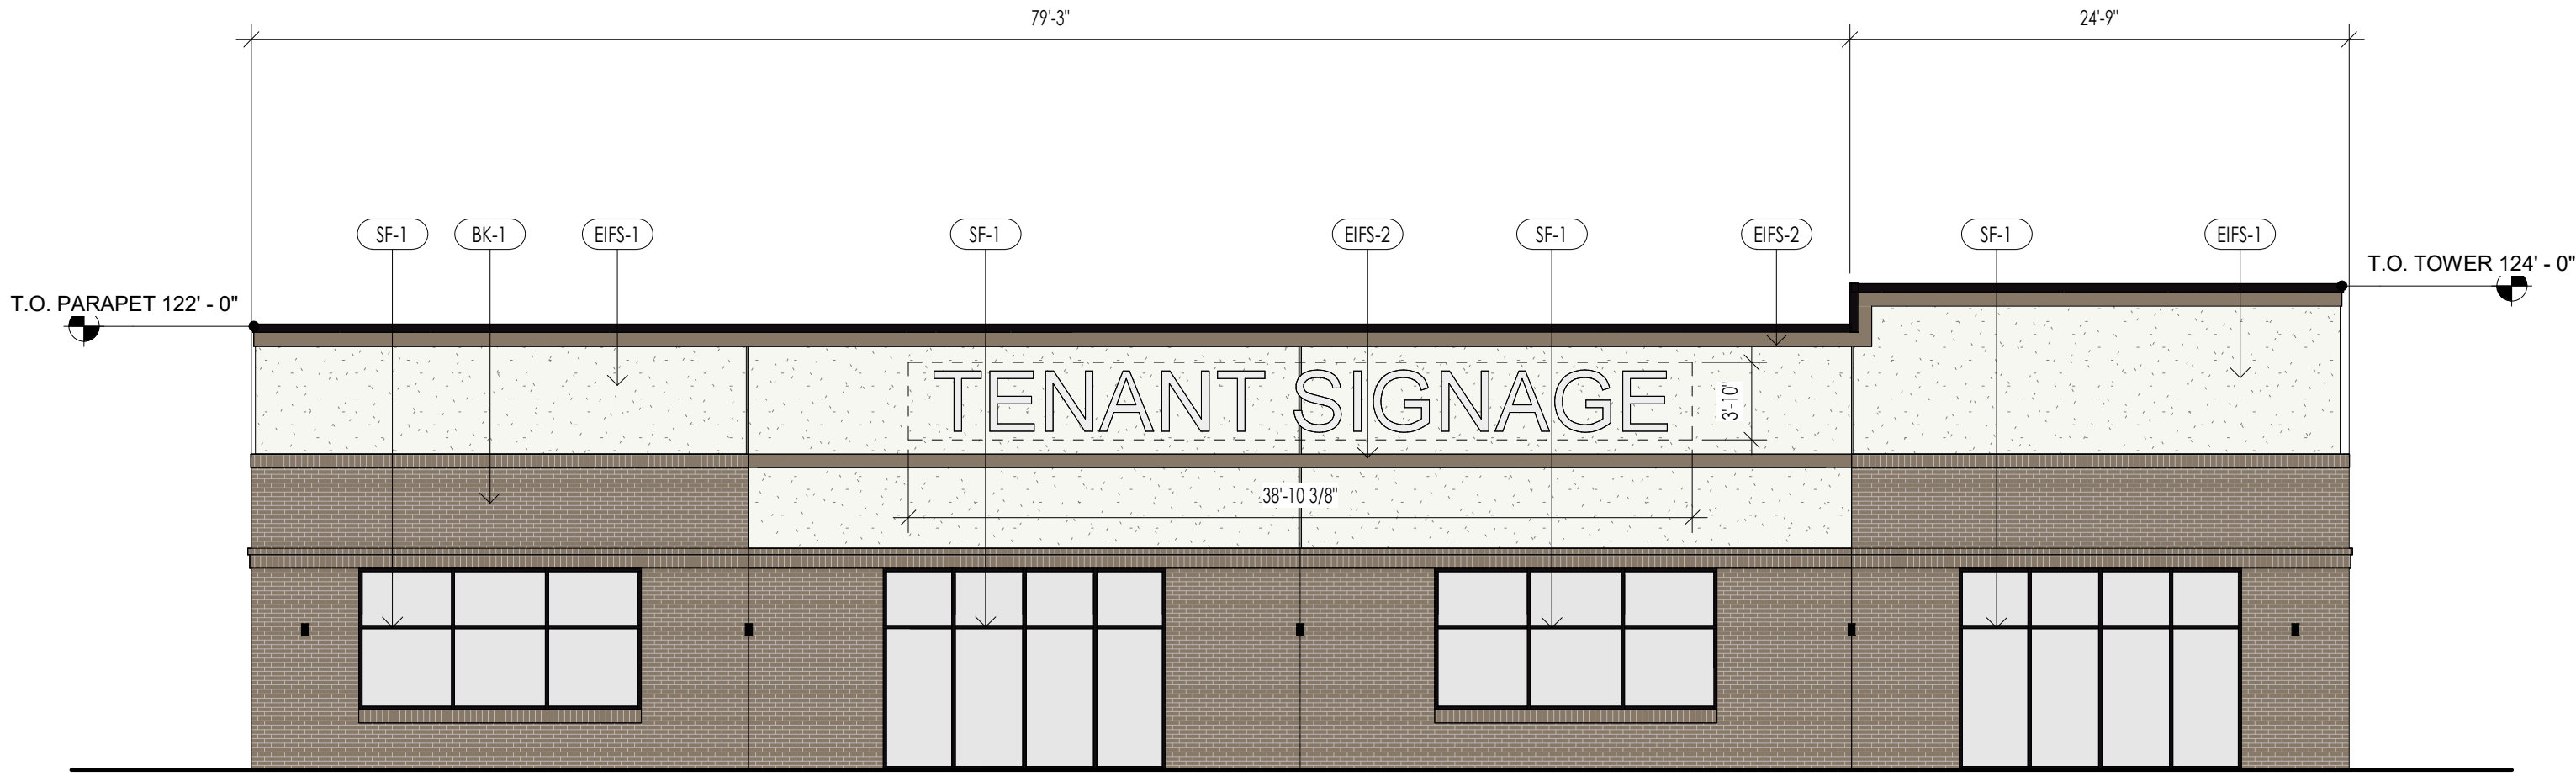

SOUTH ELEVATION 1
SCALE: 1/8" = 1'-0"