




K7 WEST ELEVATION
SCALE: 1/8" = 1'-0"

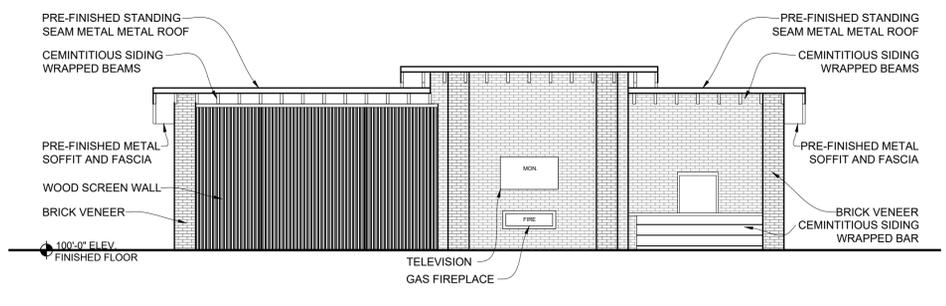

G7 SOUTH ELEVATION
SCALE: 1/8" = 1'-0"

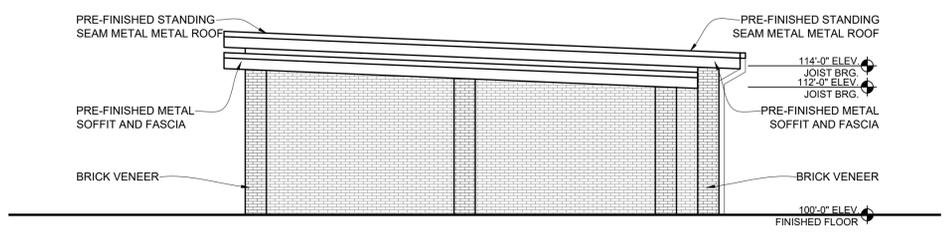


D7 EAST ELEVATION
SCALE: 1/8" = 1'-0"

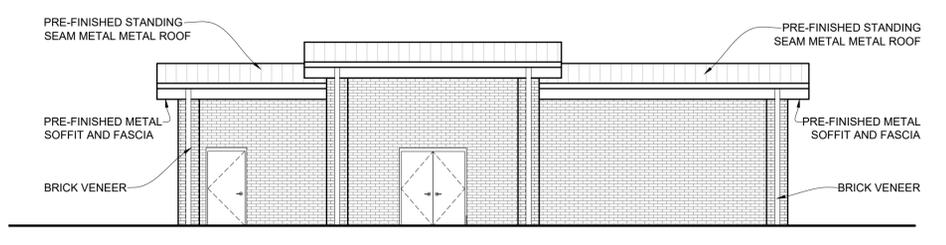

A7 NORTH ELEVATION
SCALE: 1/8" = 1'-0"

A1 POOL HOUSE ROOF PLAN
SCALE: 1/4" = 1'-0"

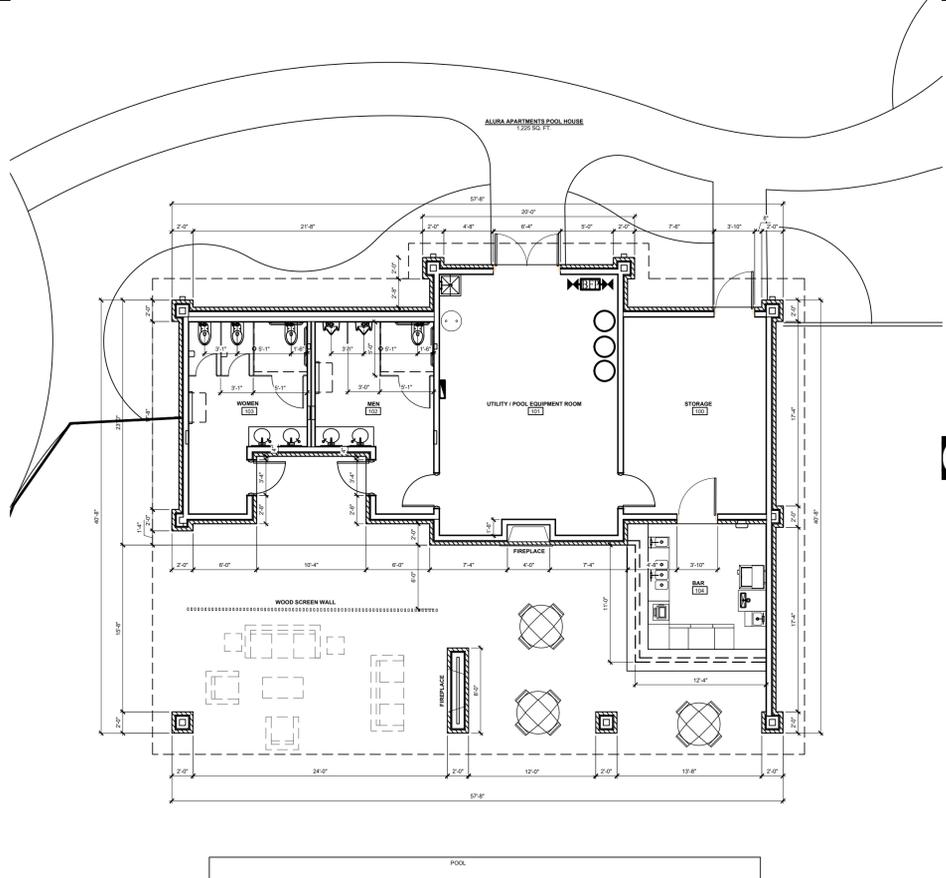

A1 POOL HOUSE FLOOR PLAN
SCALE: 1/8" = 1'-0"



DISCOVERY PARK
POOL HOUSE
ALURA APARTMENTS
250 NE ALURA WAY
LEE'S SUMMIT, MO

Drawn: LC	Project Number: 202428	
Checked: EM	CAD File Name (Number):	
Drawing Title: POOL HOUSE PLANS AND ELEVATIONS		
No.	Revisions:	Date:
Submission Date: 12/12/2025	Drawing Number: A101	
Plot Date: 12/12/2025		