

ELEVATIONS SHOWN ON THIS PAGE ARE INTENDED TO SHOW COLORS AND MATERIAL DESIGNATIONS AND ARE DIAGRAMMATIC. THEY ARE NOT TO REPLACE INFORMATION CONTAINED IN CONSTRUCTION DRAWINGS OR SPECIFICATIONS.

GENERAL ELEVATION NOTES

1. SEE WALL SECTIONS FOR ADDITIONAL DETAILS, MATERIALS, NOTES, AND DIMENSIONS.
2. SEE SITE PLAN FOR EXACT FINISH GRADE ELEVATIONS.
3. SEE SITE PLAN FOR RETAINING WALLS, SIDEWALKS & SLABS, DETAILS, LOCATIONS AND DIMENSIONS. SEE SEPARATE CIVIL PACKAGE
4. SEE WALL SECTIONS FOR APPROPRIATE BRICK LEDGES. BRICK LEDGES TO BE BELOW FINAL GRADE. MAKE FIELD ADJUSTMENTS AS NECESSARY TO ACCOMPLISH THIS W/ FIELD CONDITIONS.

EXTERIOR FINISH MATERIALS

- BRICK VENEER
- WOOD LOOK CEMENTITIOUS SIDING

Peckham & Wright Architects, Inc., d.b.a.
PWArchitects, Inc.
 2120 Forum Blvd., Ste. 101
 Columbia, Missouri 65203
 PWArchitects.com | 573.449.2683
Peckham & Wright Architects an Architectural Corporation
 Missouri State Certificate of Authority No. 000244




DISCOVERY PARK
 ATHLETIC CLUB
 AND OFFICE
 ALURA APARTMENTS
 250 NE ALURA WAY
 LEE'S SUMMIT, MO

Drawn: DS	Project Number: 202428
Checked: EM	CAD File Name (Number): ALURA POOL HOUSE

Drawing Title:
MATERIAL DIAGRAMS

No.	Revisions:	Date:

Submission Date: 12/15/2025	Plot Date: 12/15/2025	Drawing Number: A201-M
--------------------------------	--------------------------	----------------------------------

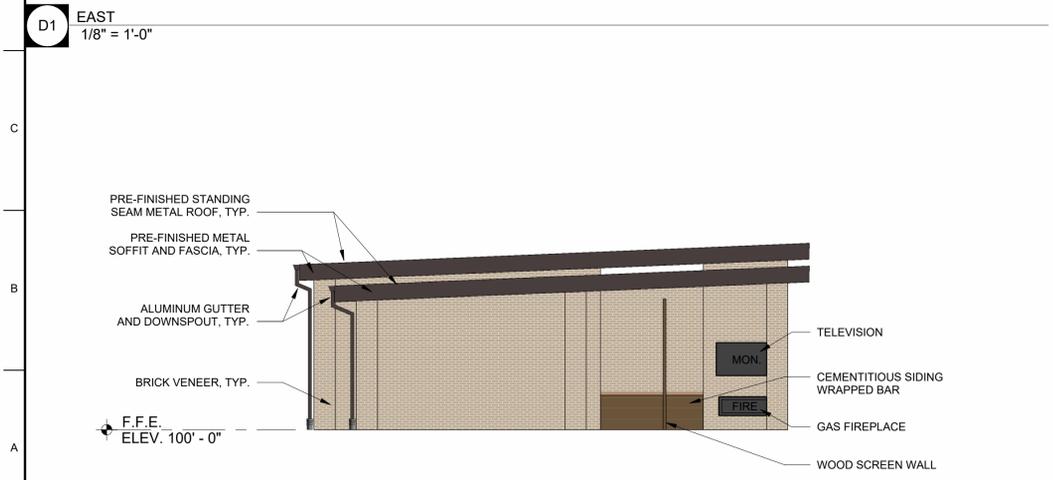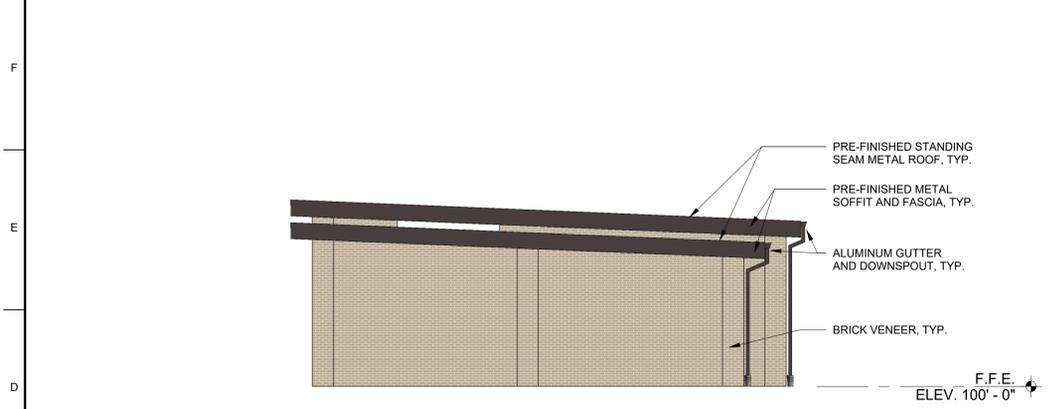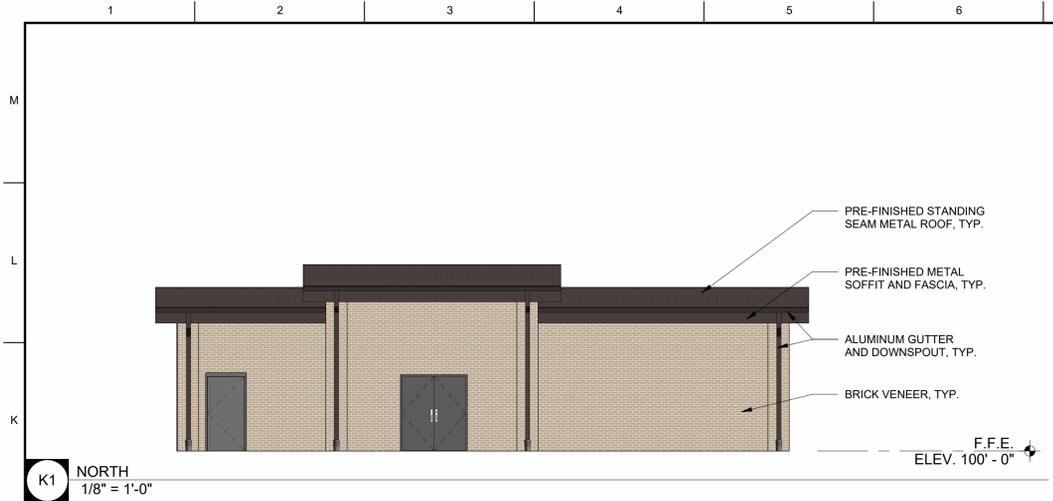

A1 WEST
 1/8" = 1'-0"