




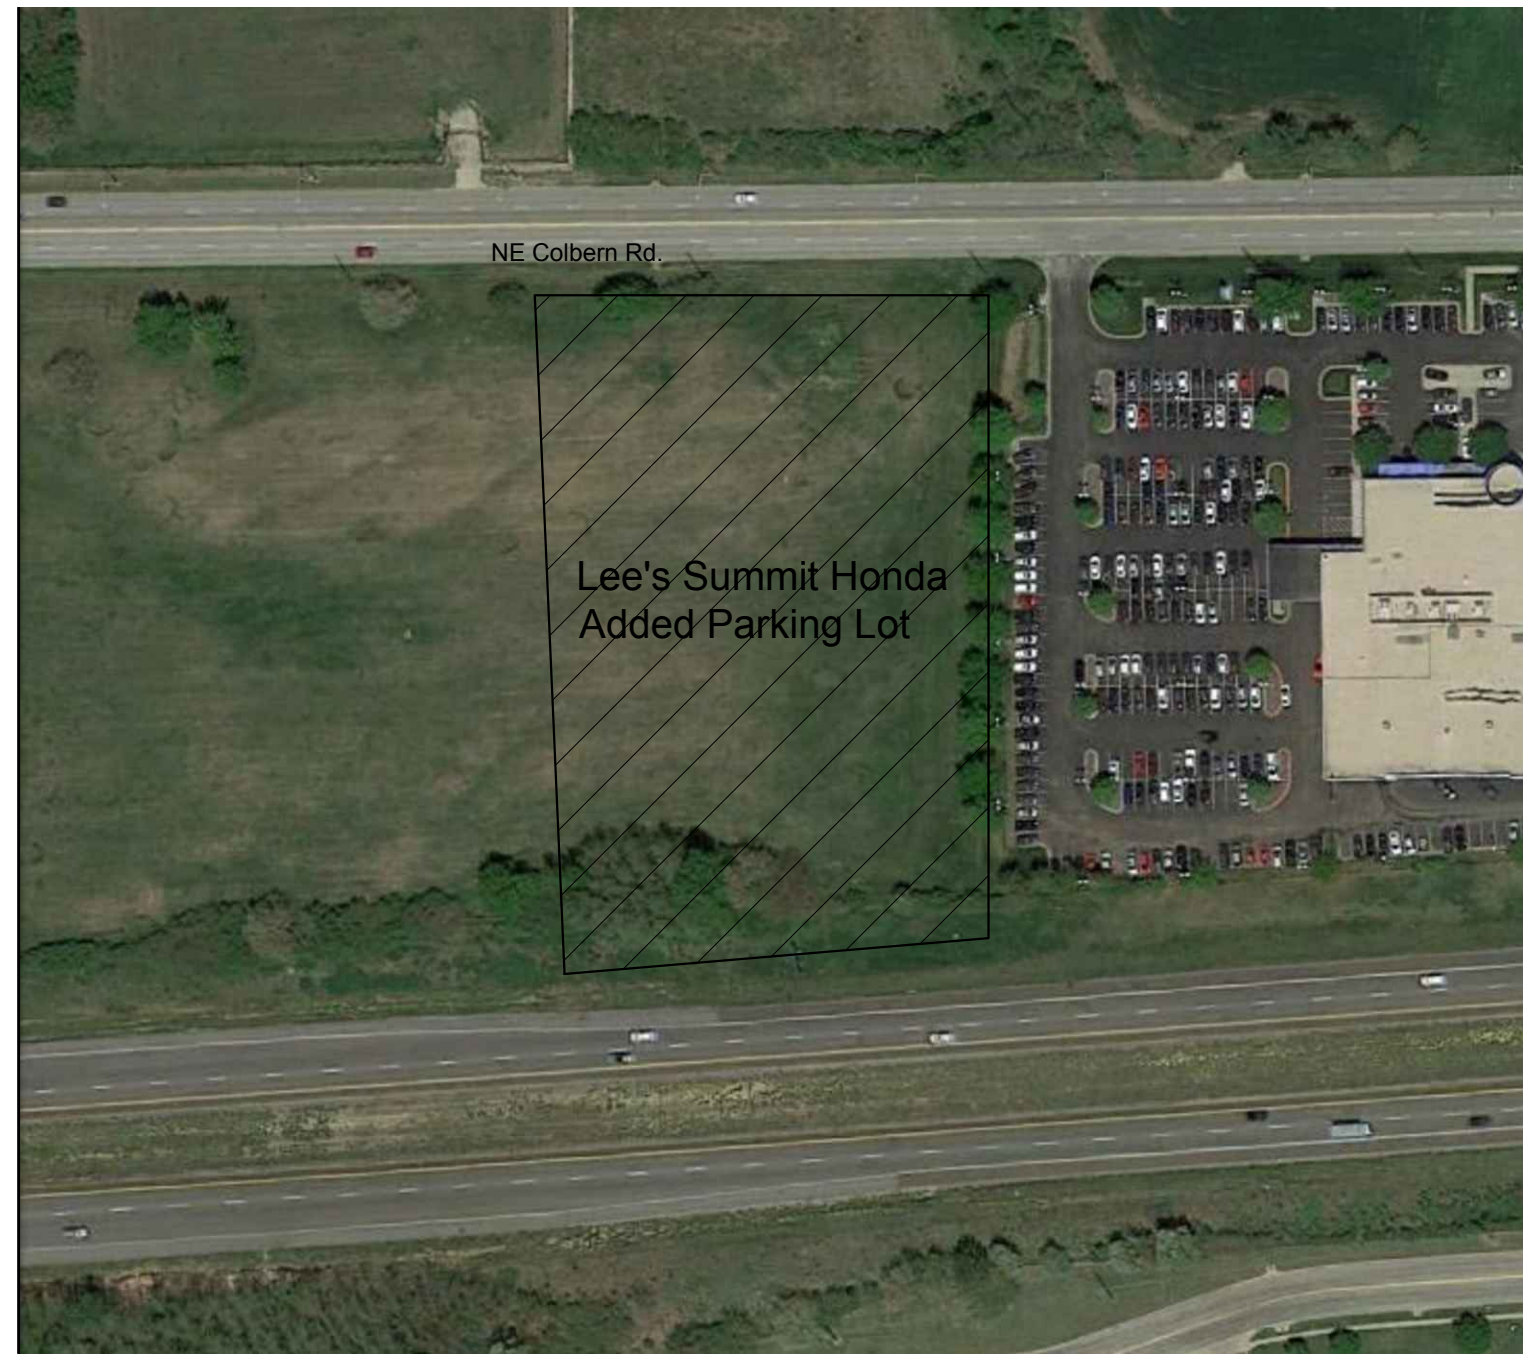

2 site map
scale: not to scale

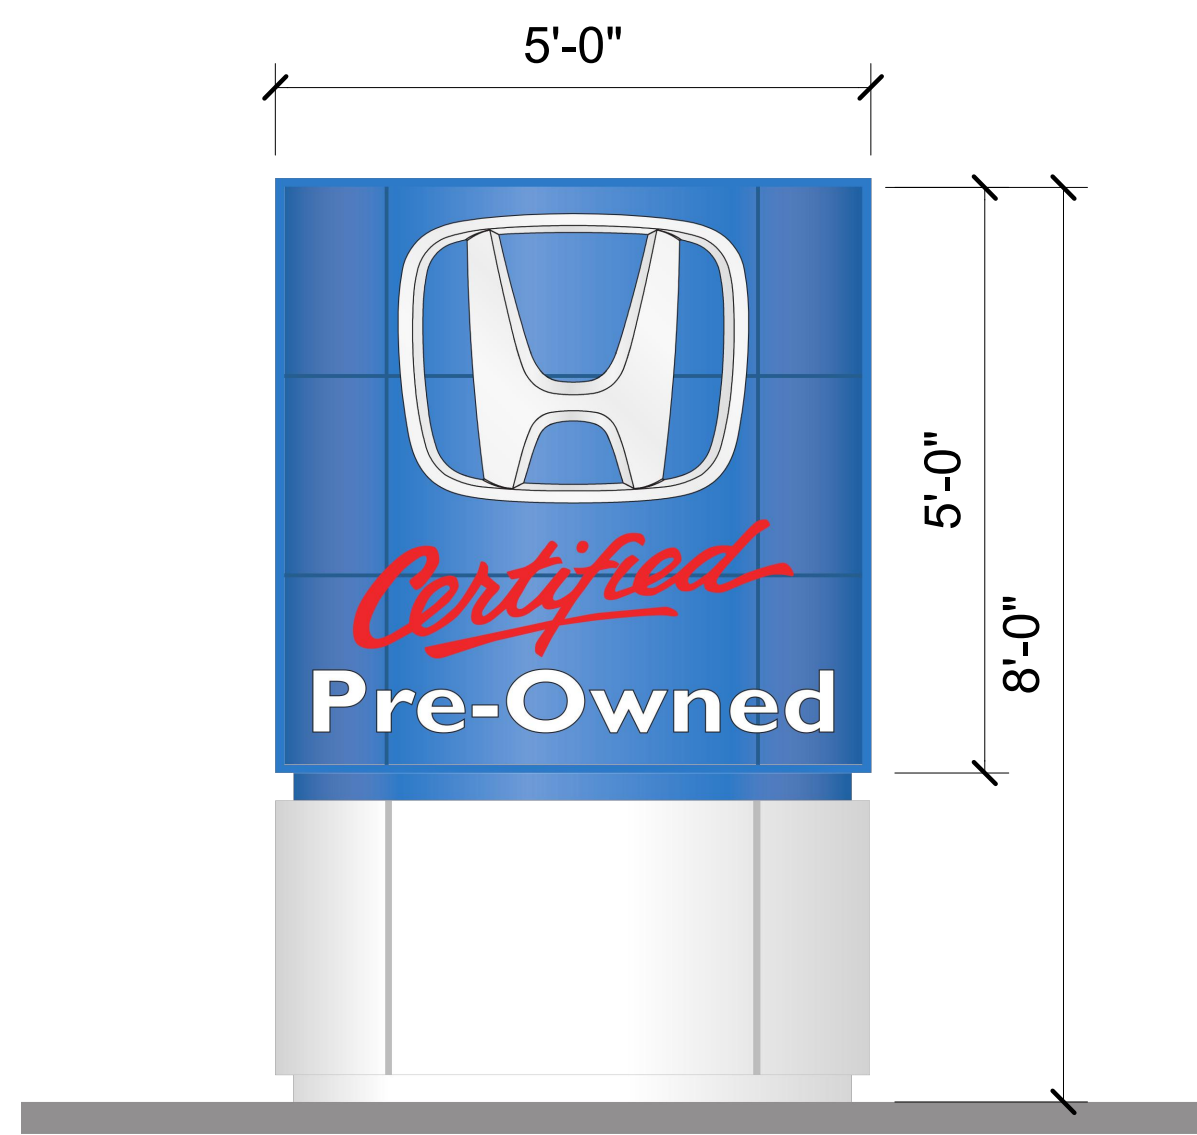

3 proposed sign
scale: not to scale

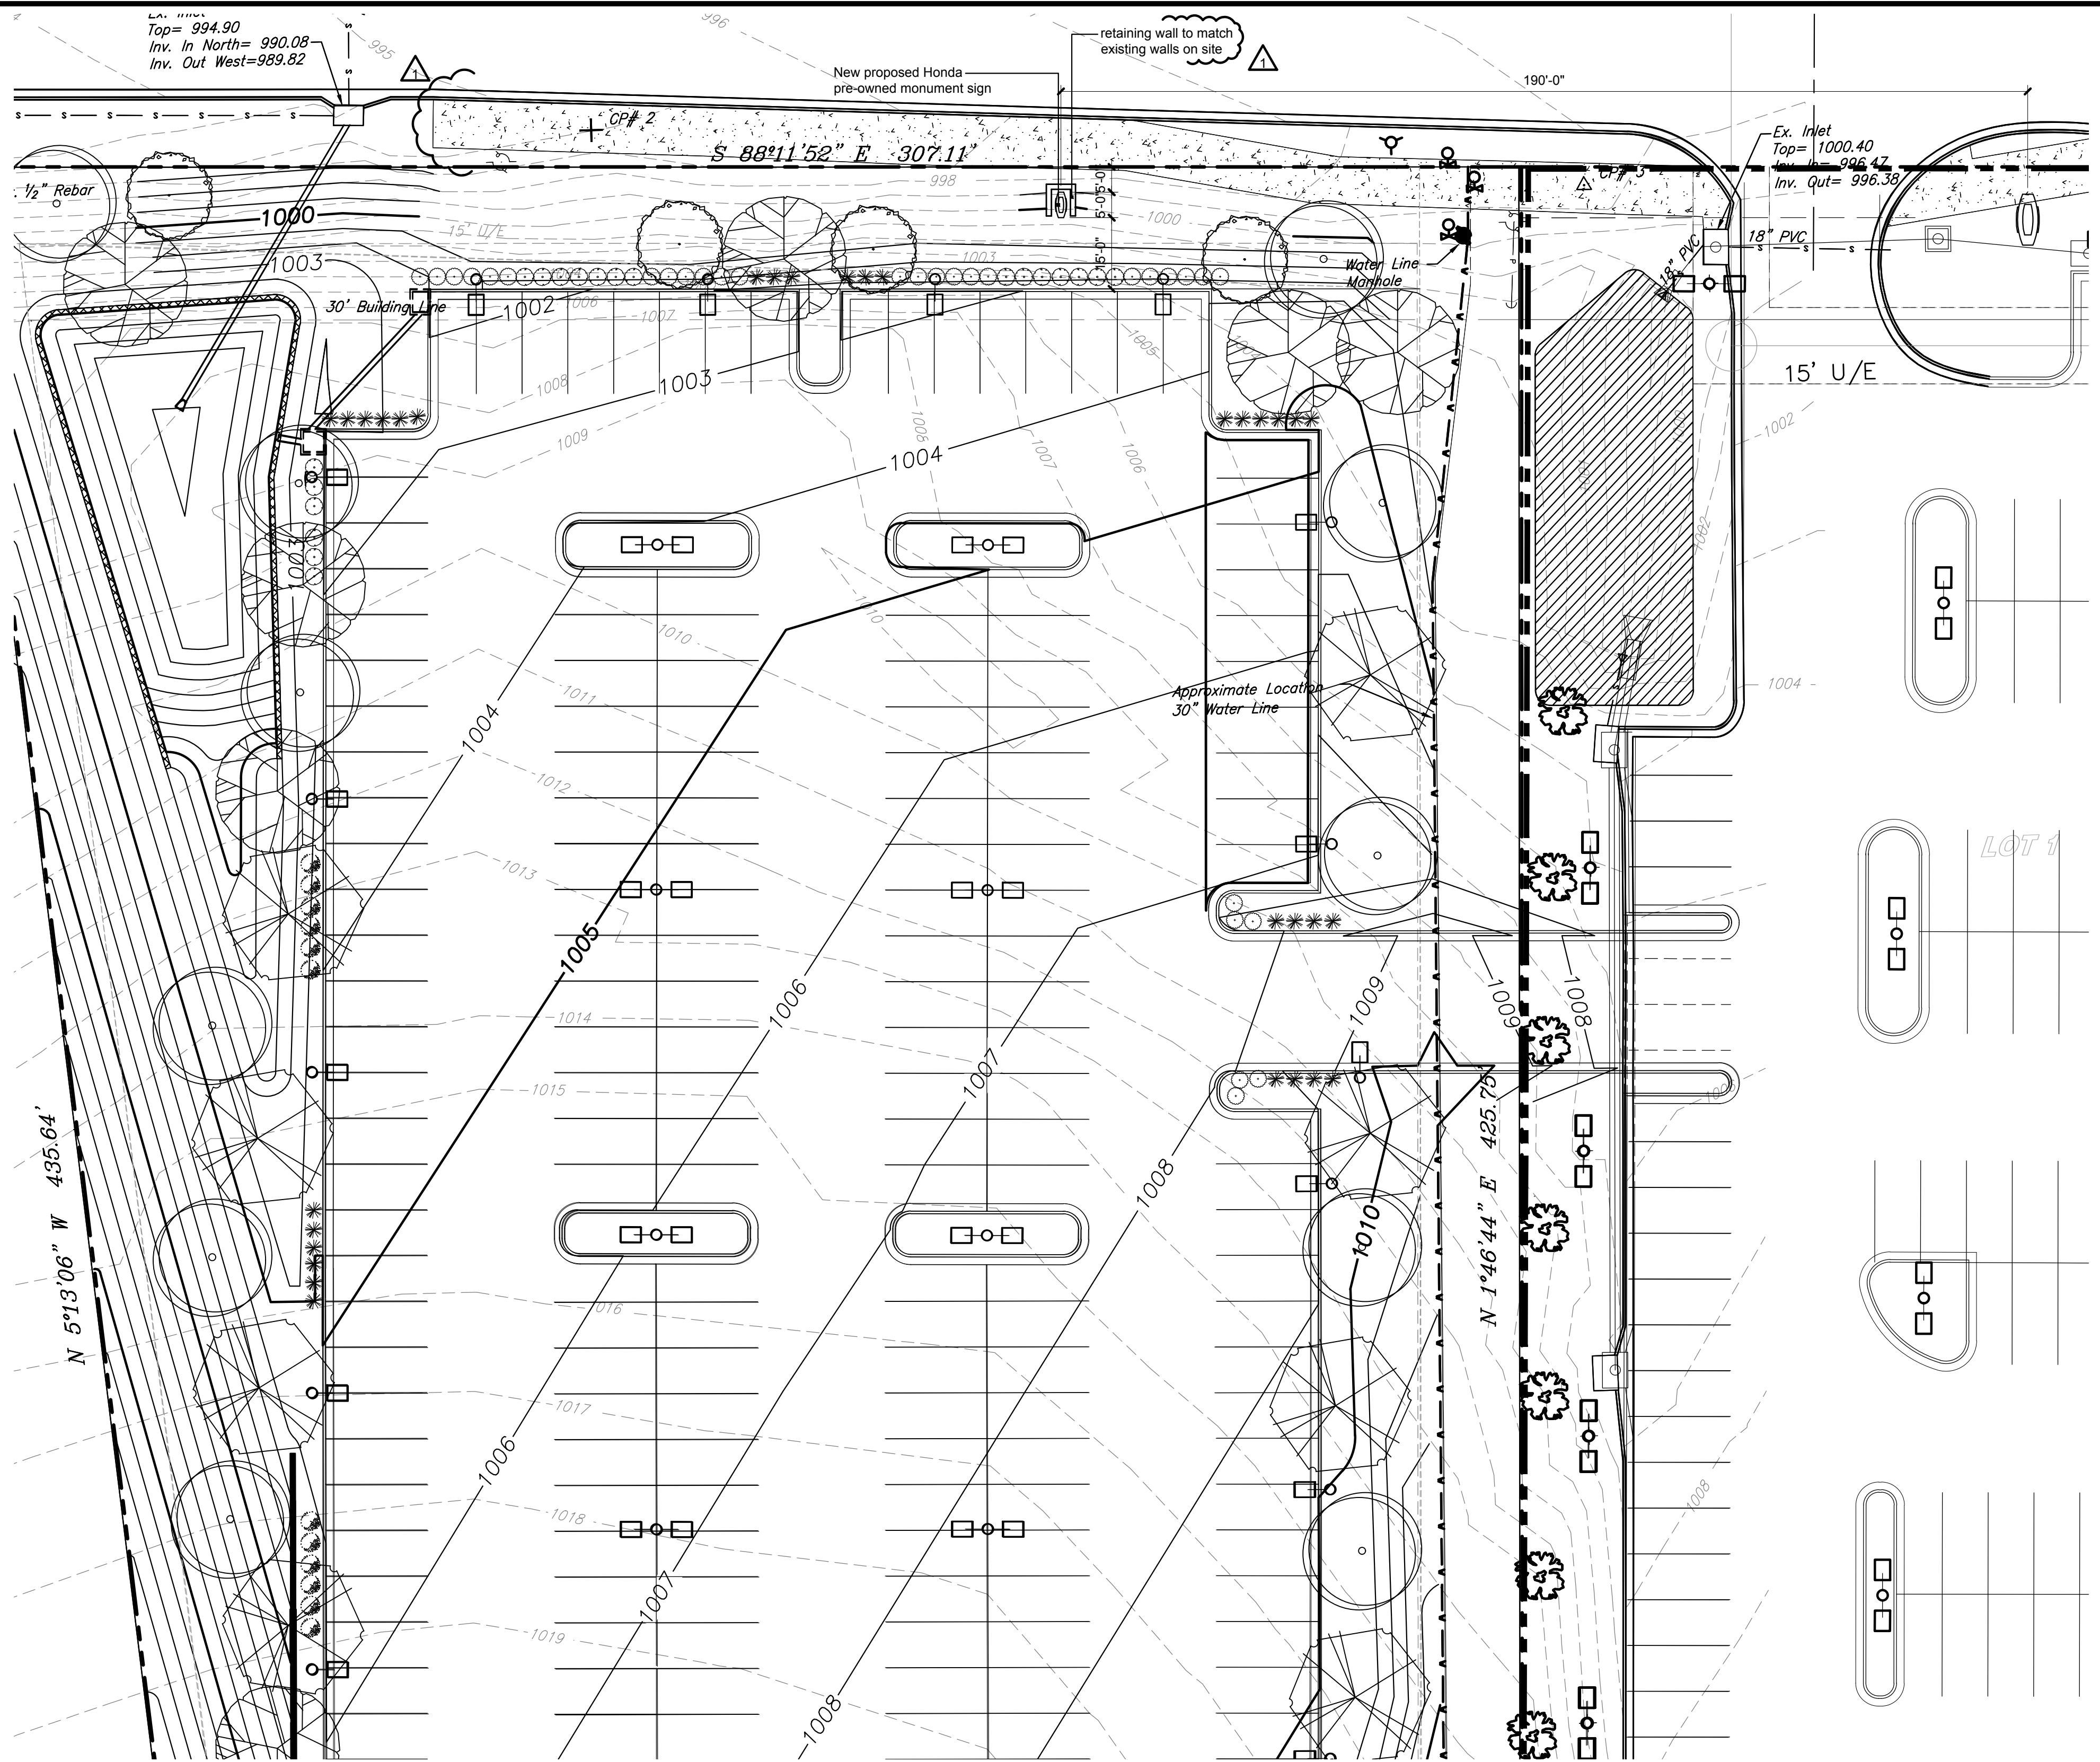

1 site plan
scale: 1" = 20'-0"



a proposed remodel for
Lee's Summit Honda
301 NE Colbern Road
Lee's Summit, Missouri

date 10.20.16
drawn by JLS
checked by DAE
revisions 11.18.16 1