
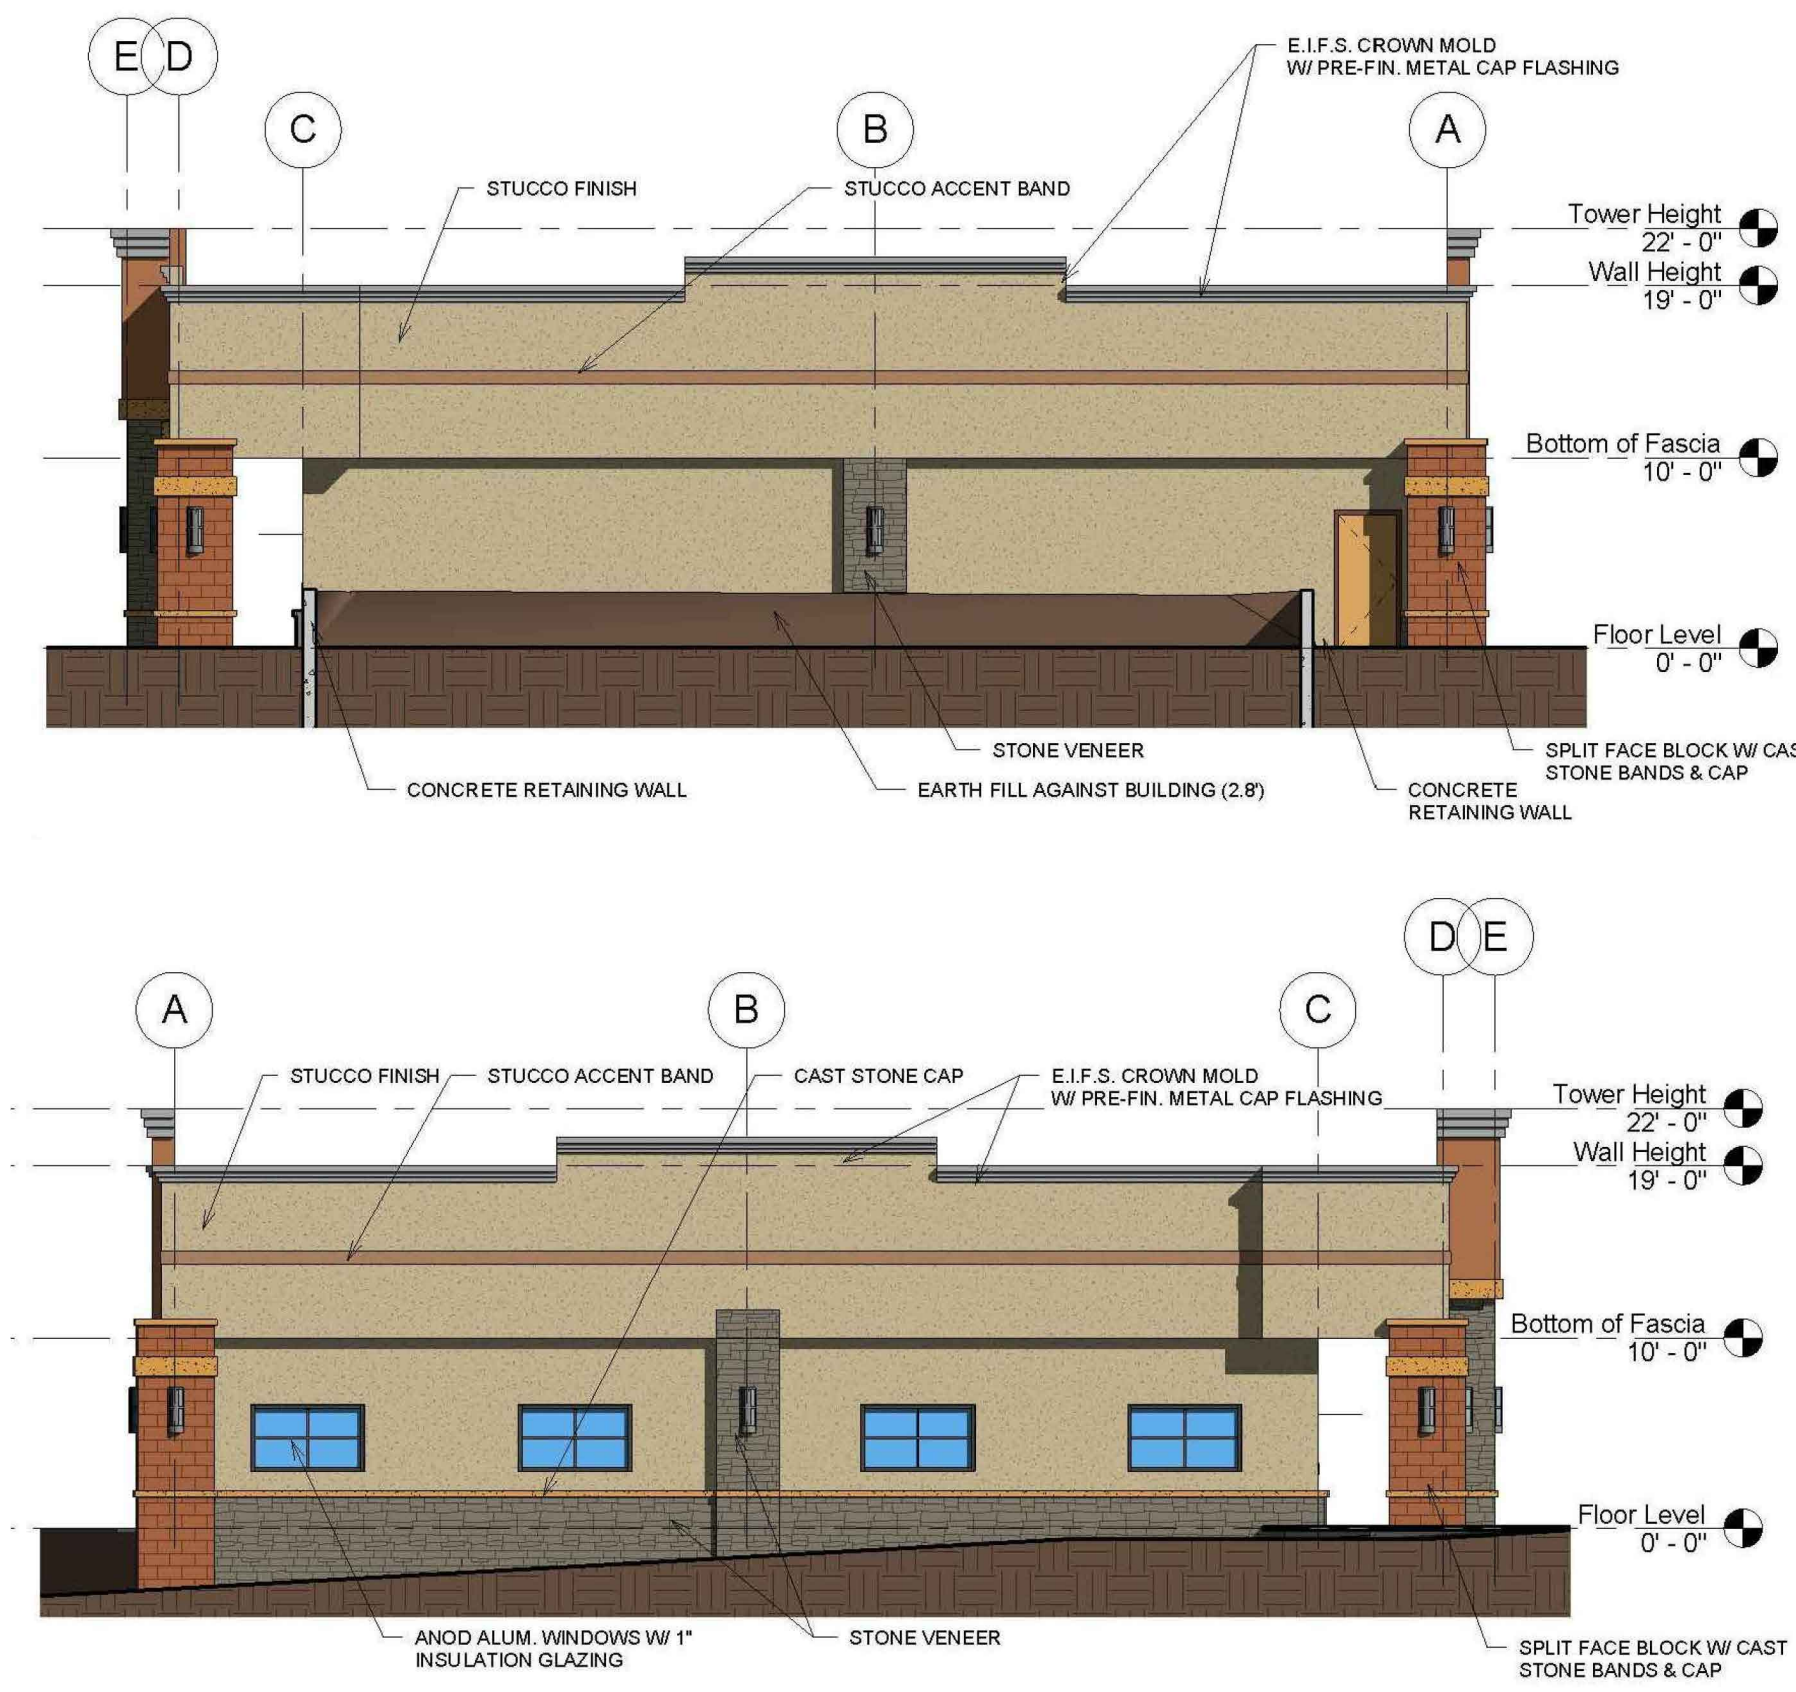
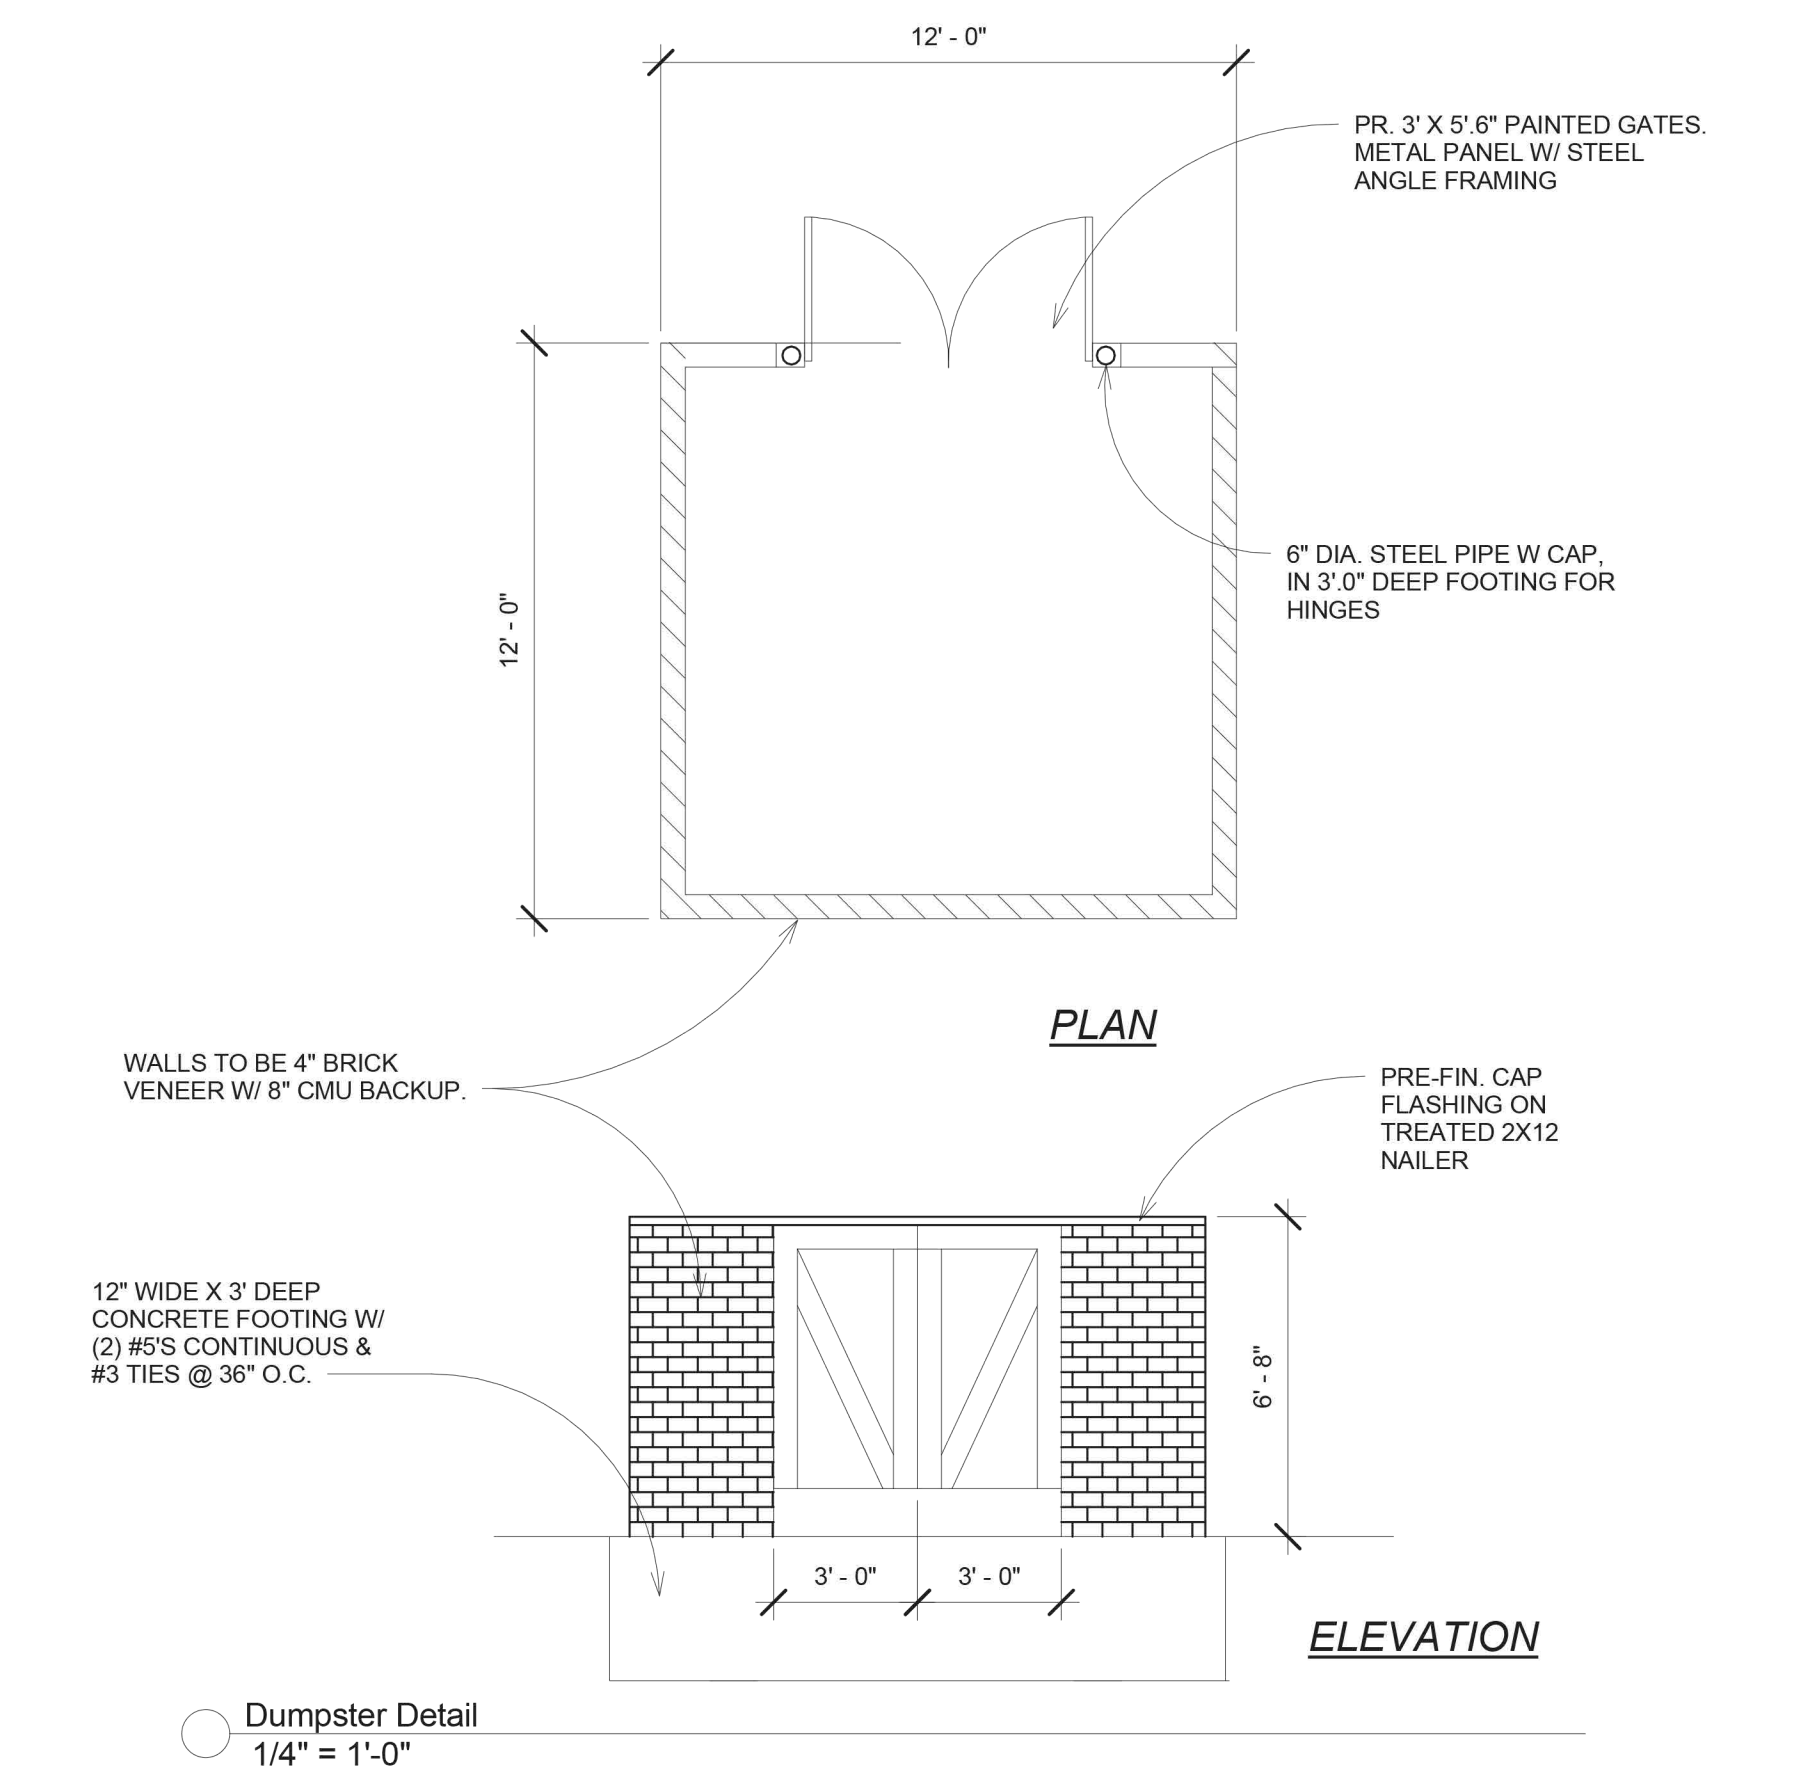


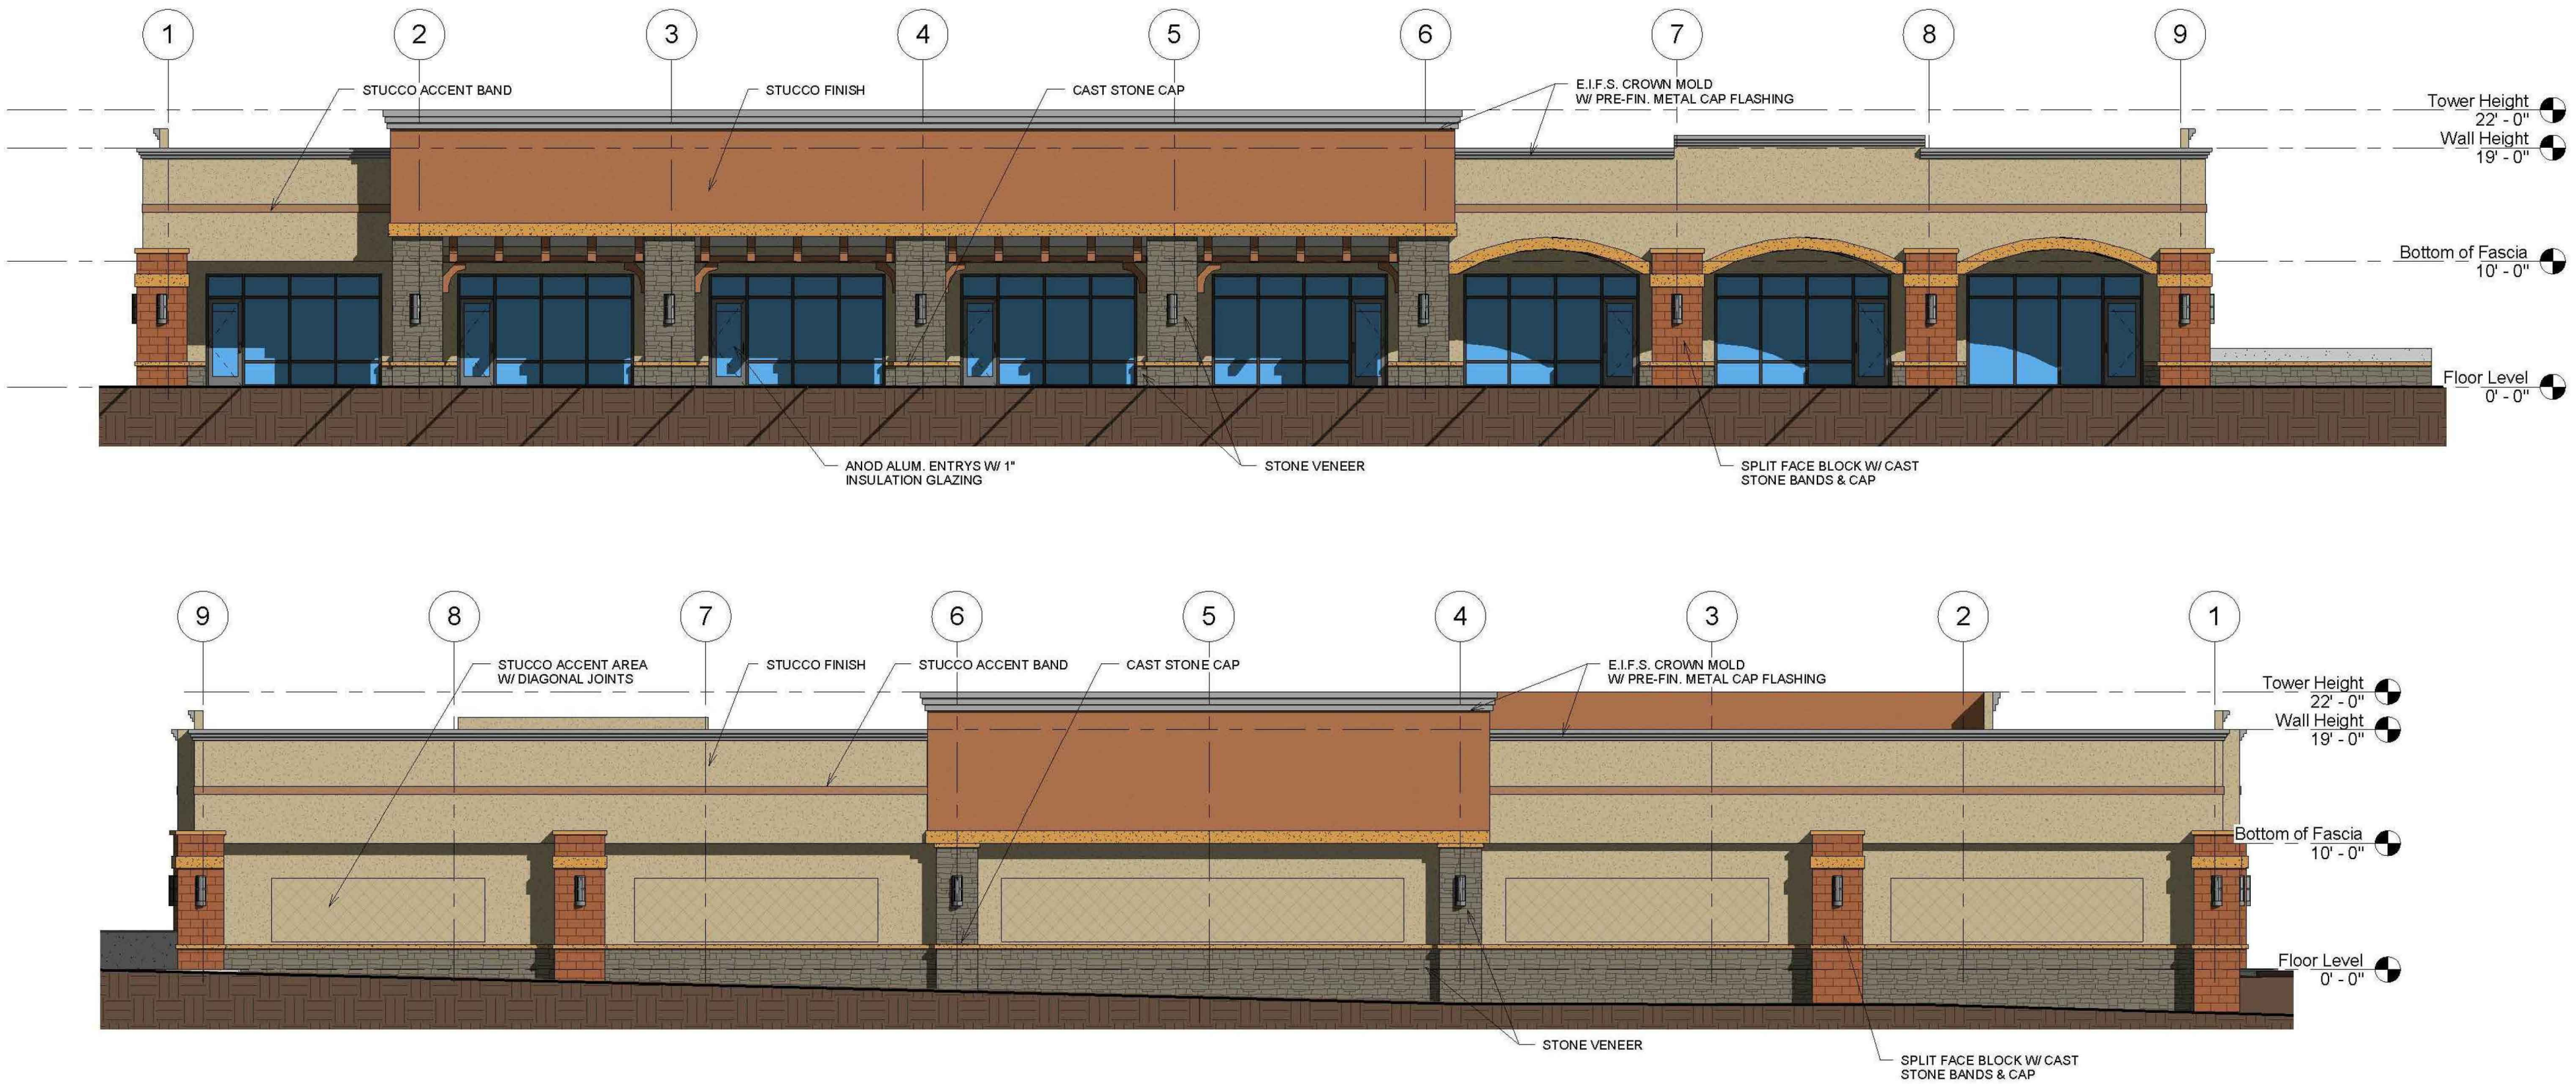

RENDERINGS BY: HERMAN A. SCHARHAG ARCHITECTS

Location: F:\2016\3501-4000\016-3718\Lutjen\Plans\Development Plan\Site Plans\36x24\ARCH.dwg

ARCHITECTURAL CONCEPTS

POLYTAINERS ADDITION
LEE'S SUMMIT, JACKSON COUNTY,
MISSOURI

A001

Sheet No.:

NO.:

DATE:

12-22-2016

01-24-2017

REVISIONS/APPROVALS:

Submitted to City

Revised per Staff comments

Reviewed By:

P.J.O.

Designed By:

C.J.H.

Drafted By:

C.J.H.

Lutjen Project No.:

016-3718

LUTJEN

OLSSON[®]
ASSOCIATES

1301 Burlington, # 100
North Kansas City, MO 64116
TEL 816.597.4320
FAX 816.597.1393
www.olsonassociates.com

MO State Certificate of Authority #: 2007022824