



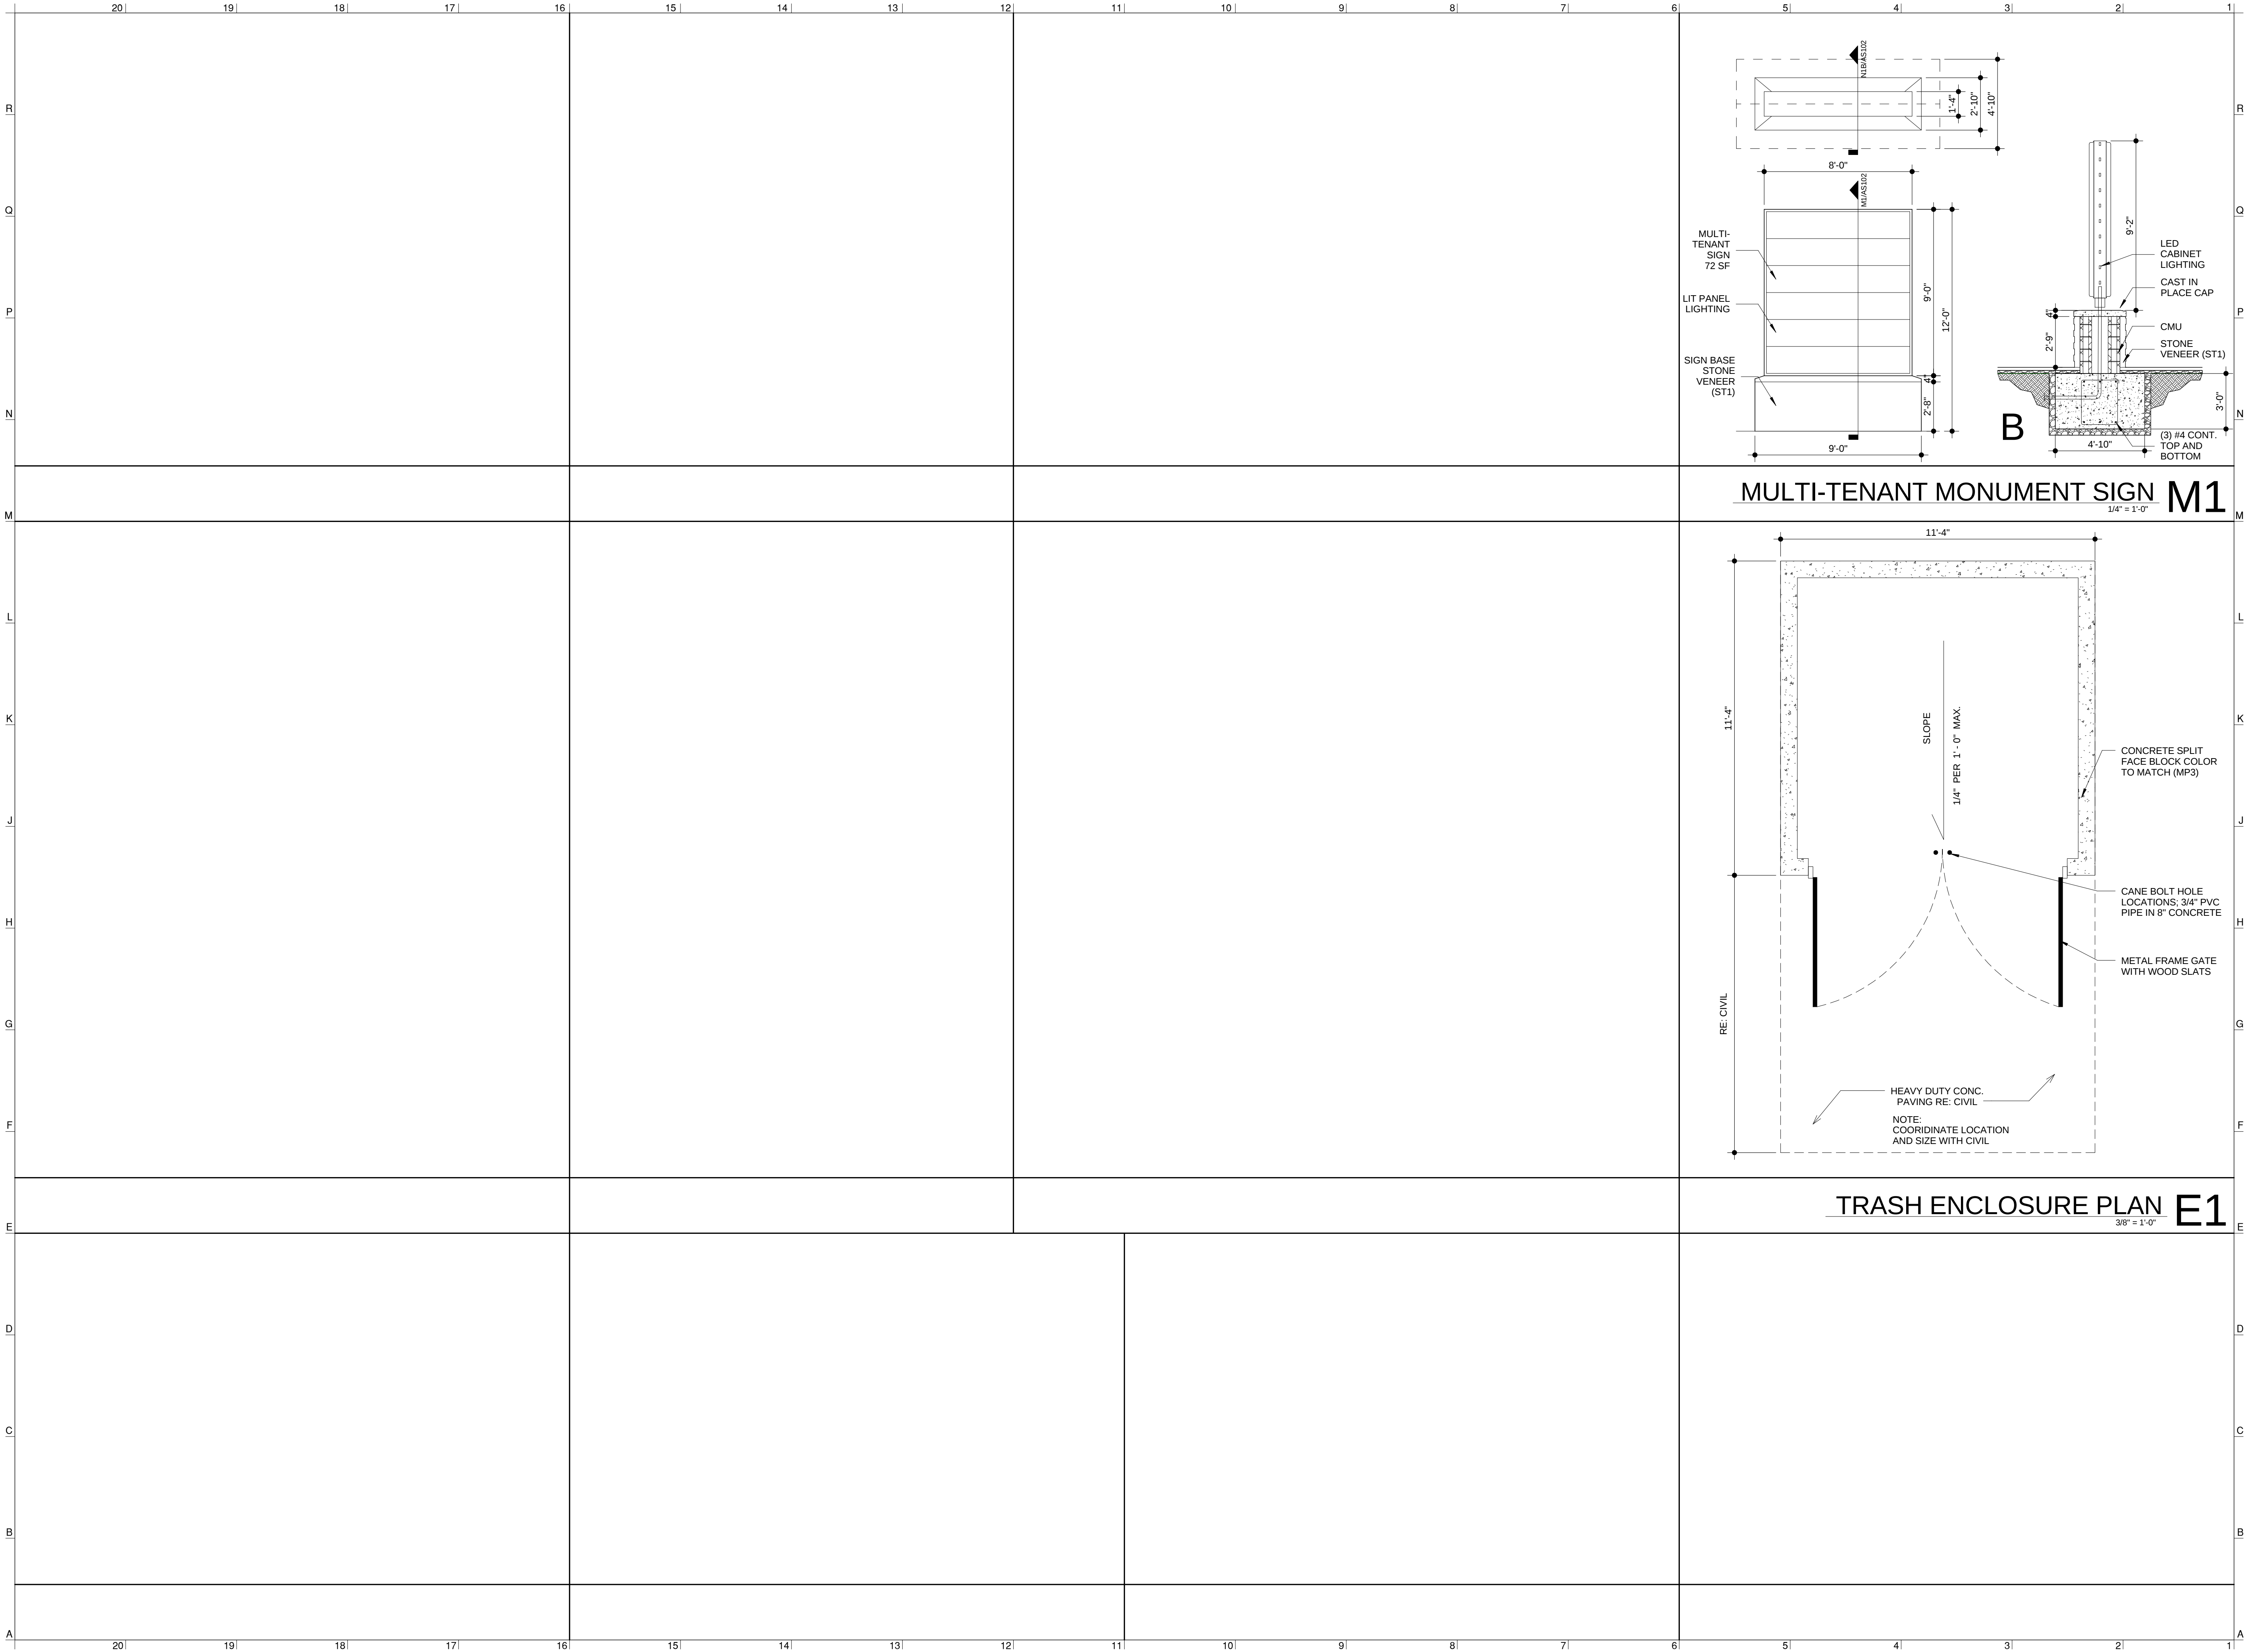

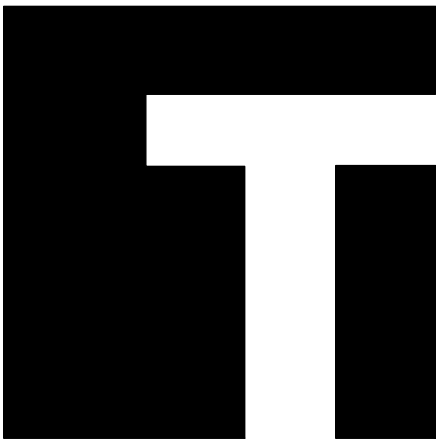

TEVIS
ARCHITECTS
www.tevisarchitects.com

LENEXA OFFICE:
8725 ROSEHILL RD STE 400
LENEXA, KS 66215
P: 913.599.3003
F: 913.599.3093

TOPEKA OFFICE:
1250 SW OAKLEY STE 200
TOPEKA, KS 66604
P: 785.234.6664
F: 785.233.4600

MEP ENGINEER
HD ENGINEERING
11656 W 75TH STREET
SHAWNEE, KS 66214
P: 913.631.2222
F: 800.780.8608

STRUCTURAL ENGINEER
STAND STRUCTURAL
ENGINEERING, INC
11827 W 112TH ST. #200
OVERLAND PARK, KS 66210
P: 913.214.2169

CIVIL ENGINEER
SCHLAGEL & ASSOCIATES P.A.
14920 W. 107TH STREET
LENEXA, KS 66215
P: 913.492.5158
F: 913.492.8400

NOT FOR
CONSTRUCTION

COLEMAN EQUIPMENT

5050 NE LAKEWOOD WAY
LEE'S SUMMIT, MO 64064

PN:	217001
DRAWN BY:	MH
CHECKED BY:	LS


NO.	ISSUE/REVISION	DATE

SITE PLAN DETAILS

AS102

NEW D/S VACUUM FORMED ILLUMINATED 21 Ft.PYLON SIGN

MSTR-KUB-SPO-050331

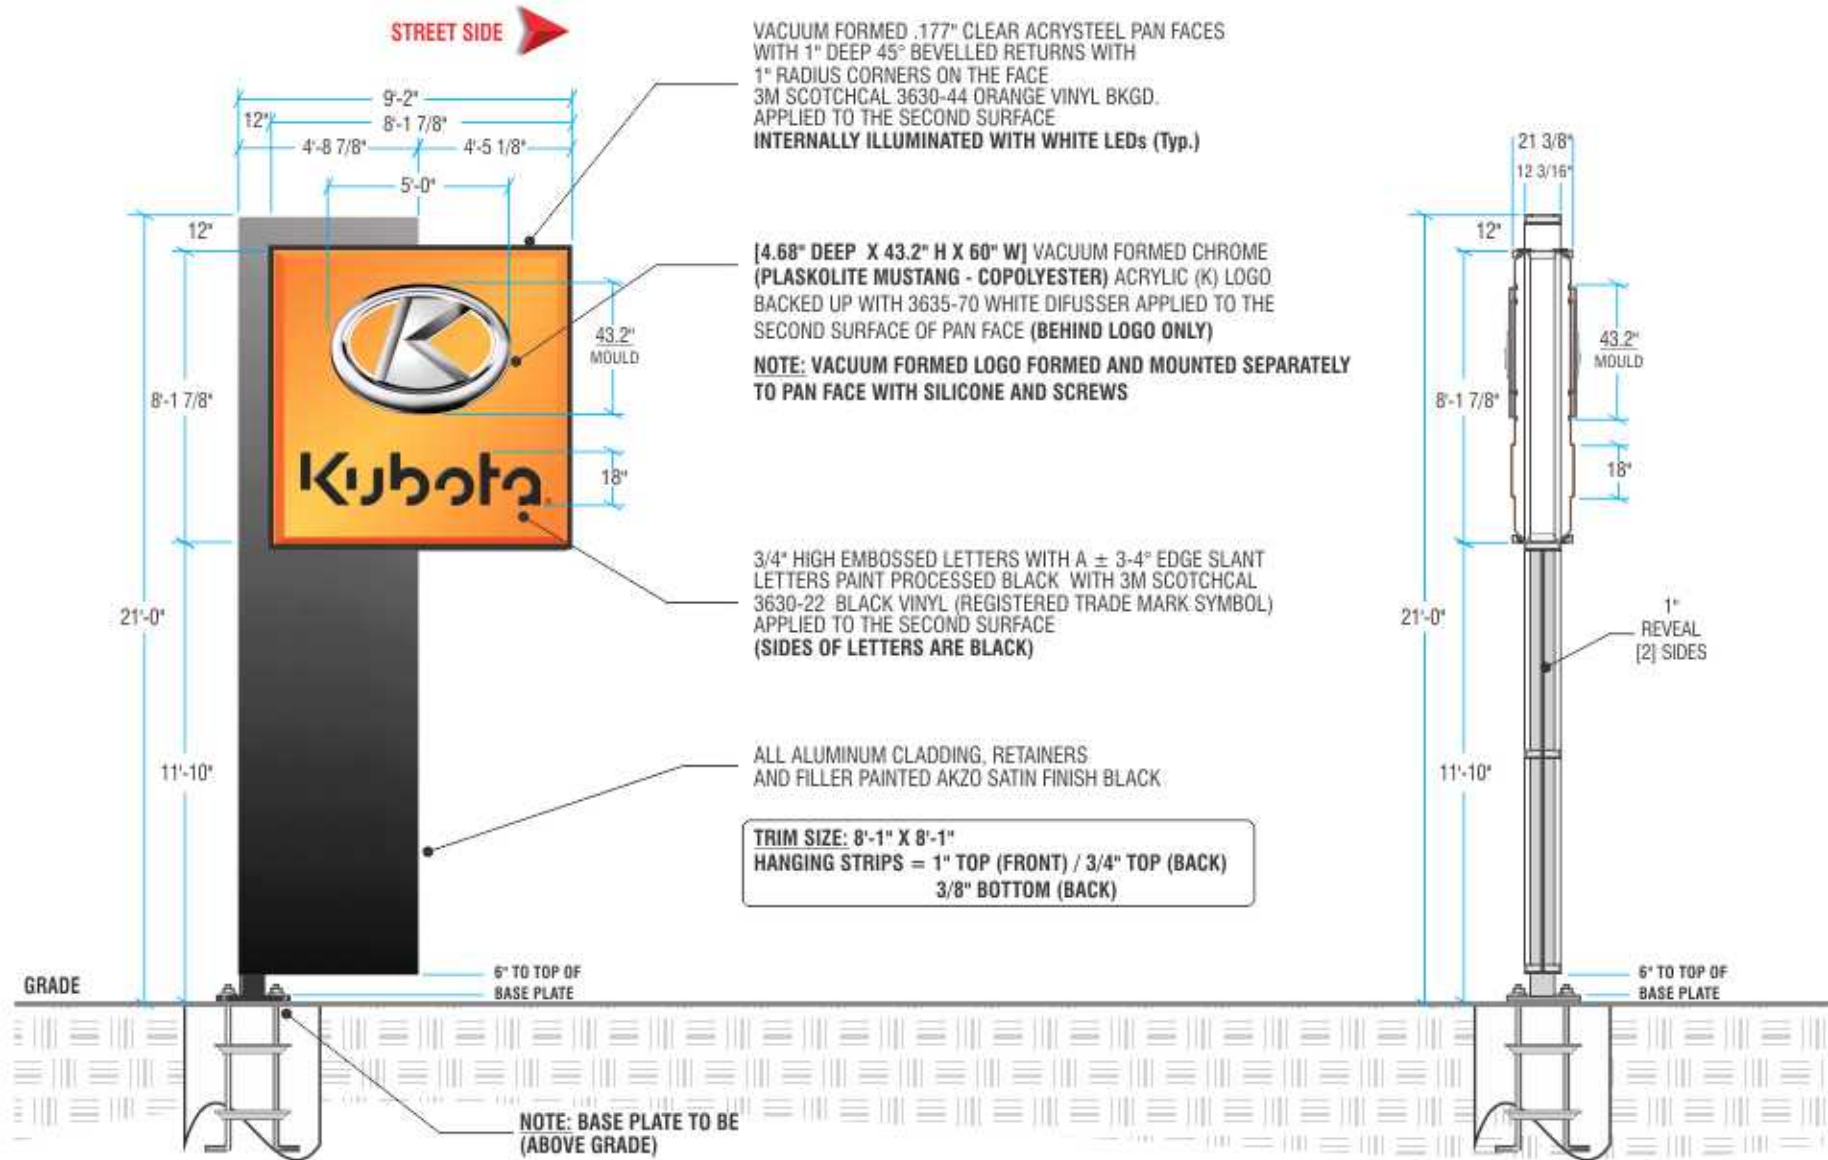

CONCEPTUAL ARTWORK ONLY - NOT TO BE USED FOR PRODUCTION UNTIL APPROVED BY ENGINEERING



86 Plant Farm Blvd., Brantford, Ontario N3S 7W3

Customer: **KUBOTA**

Address: **VARIOUS - MASTERS**

Designer: **SDH**

Acct. Rep: **TIM ZADOW**

Drawing No: **45013**

Sheet: **17**

Scale: **3/16" = 1'-0"**

Date: **OCT. 21/13**


REVISION / ECN:
R2-NOV. 25/13-CHANGE LETTER FROM (VINYL) TO PAINT PROCESSED BLACK
R3-JAN. 09/14-REVISE (WHITE DIFUSSER)
R4-FEB. 05/14-ADD BOTTOM HANGING STRIP
R5-MAY 13/14-REVISE RETAINER DIMENSIONS AND TRIM SIZE

Approval:




Date:

This drawing is the property of TEKSIGN, INC. and contains proprietary and confidential information which must not be duplicated, used or disclosed other than as expressly authorized by TEKSIGN, INC.

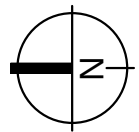

ROOF PLAN A5

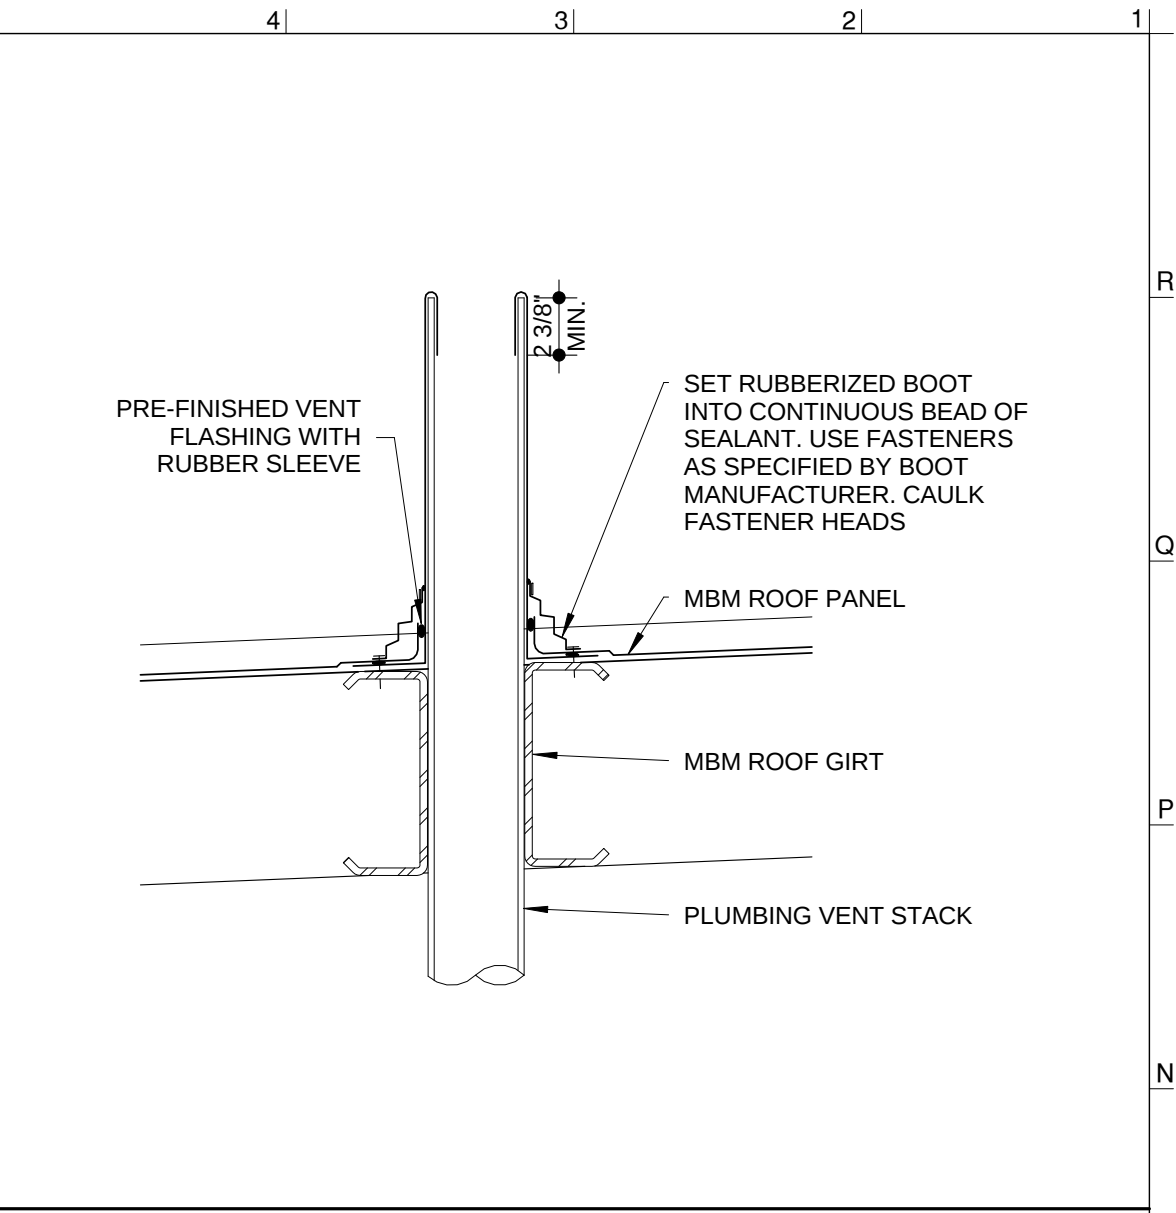

PLUMBING VENT DETAIL M1

TEVIS ARCHITECTS
www.tevisarchitects.com

LENEXA OFFICE:
8725 ROSEHILL RD STE 400
LENEXA, KS 66215
P: 913.599.3003
F: 913.599.3093

TOPEKA OFFICE:
1250 SW OAKLEY STE 200
TOPEKA, KS 66604
P: 785.234.6664
F: 785.233.4600

MEP ENGINEER
HD ENGINEERING
11656 W 75TH STREET
SHAWNEE, KS 66214
P: 913.631.2222
F: 800.780.8608

STRUCTURAL ENGINEER
STAND STRUCTURAL
ENGINEERING, INC
11827 W 112TH ST. #200
OVERLAND PARK, KS 66210
P: 913.214.2169

CIVIL ENGINEER
SCHLAGEL & ASSOCIATES P.A.
14920 W. 107TH STREET
LENEXA, KS 66215
P: 913.492.5158
F: 913.492.8400

NOT FOR CONSTRUCTION

COLEMAN EQUIPMENT


5050 NE LAKEWOOD WAY
LEE'S SUMMIT, MO 64064

PN:	217001
DRAWN BY:	MH/JO
CHECKED BY:	LS


NO.	ISSUE/REVISION	DATE

ROOF PLAN

A-110

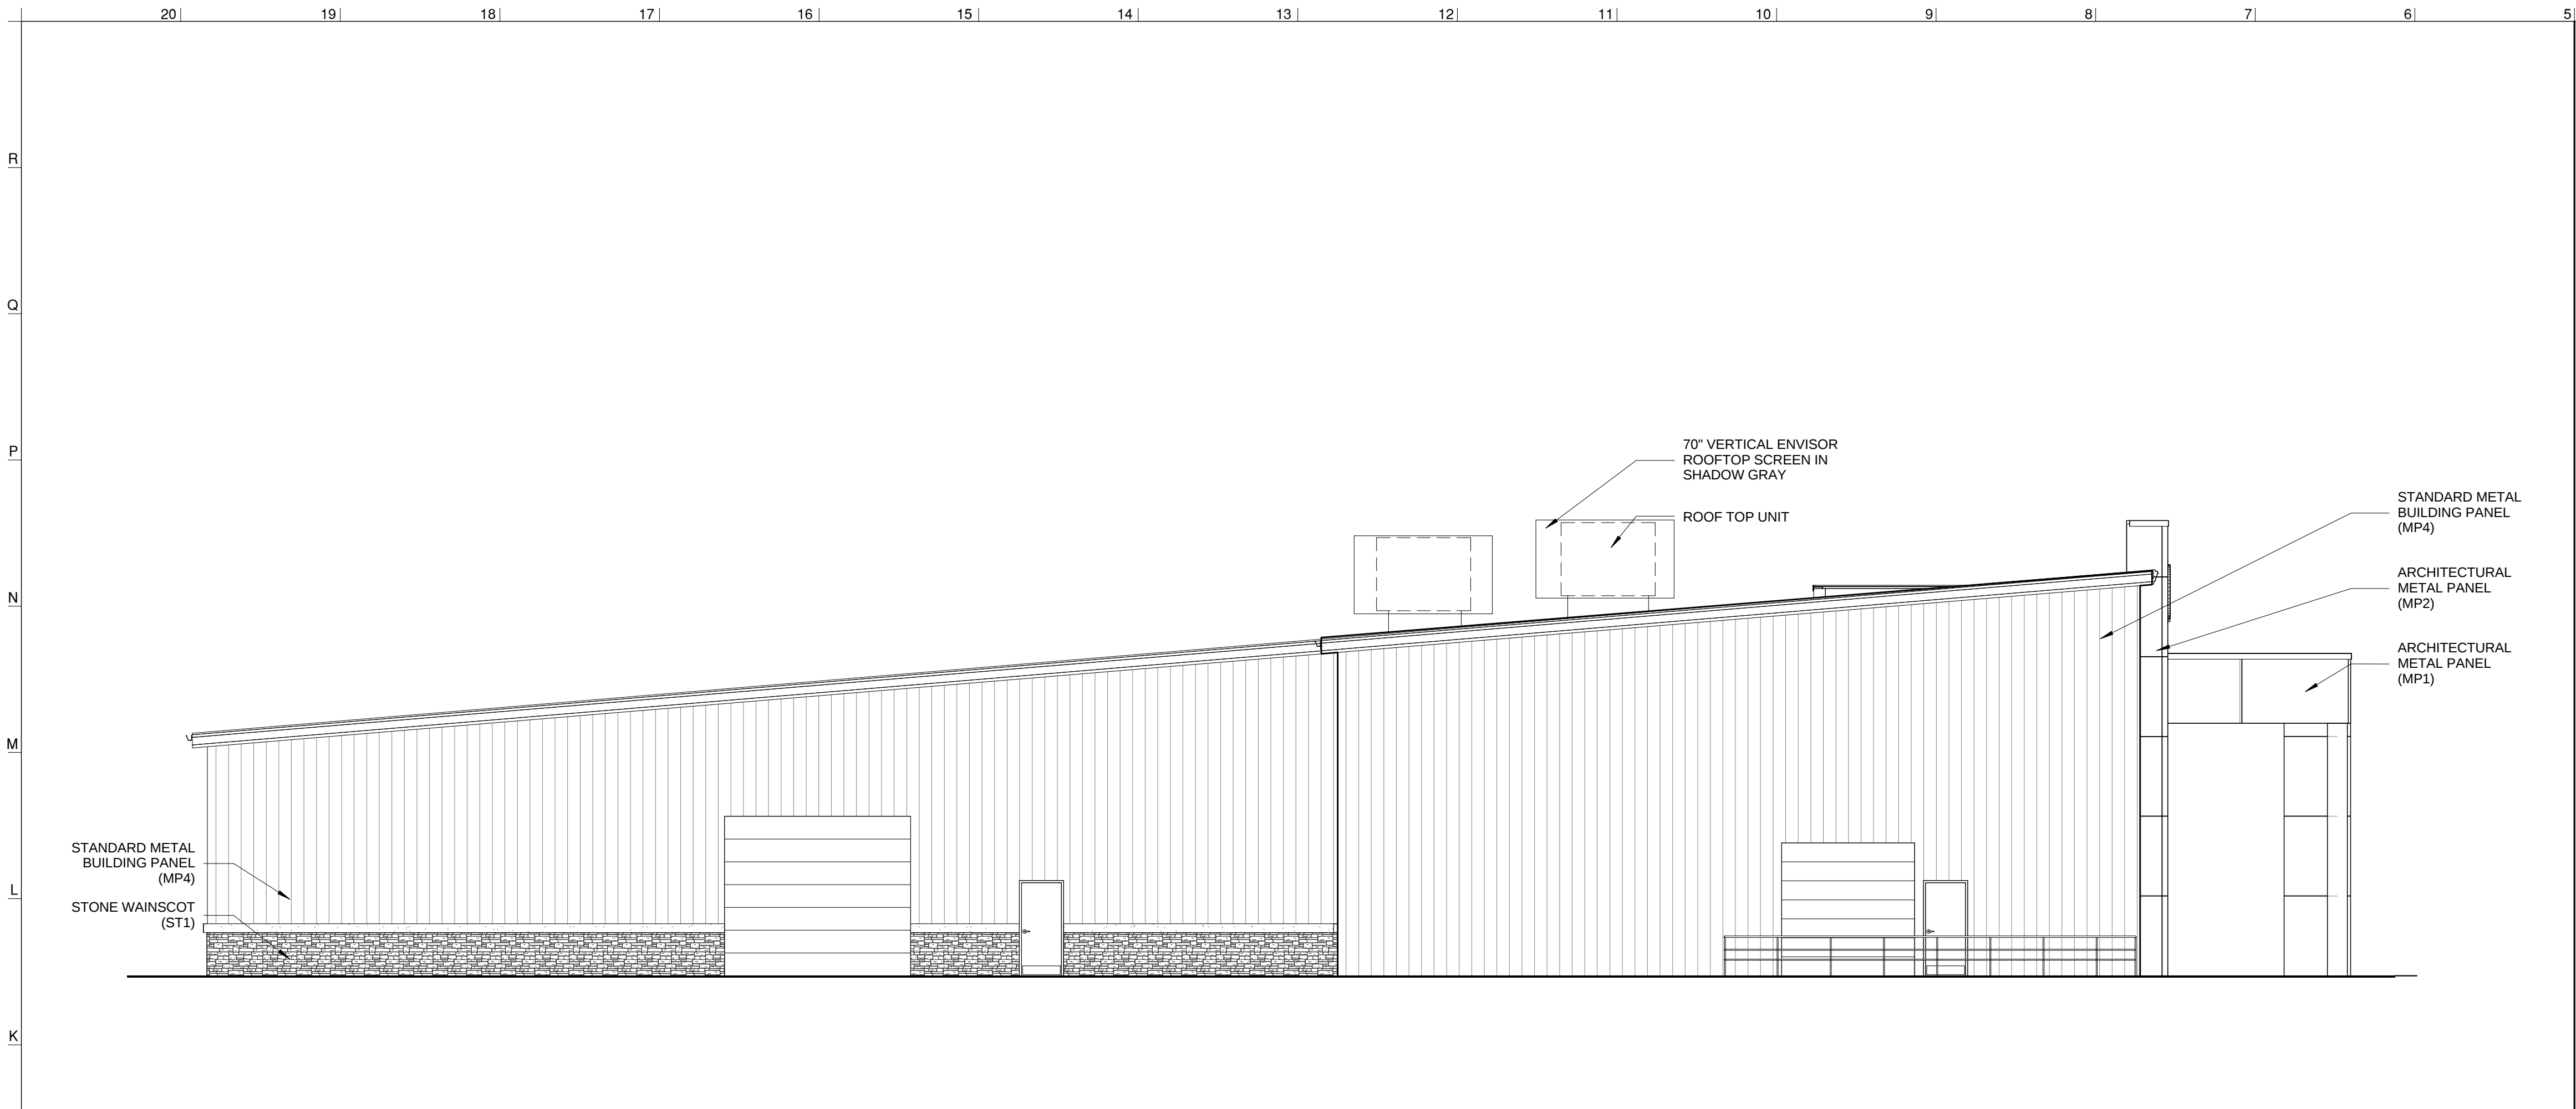


NORTH ELEVATION J5
1/8" = 1'-0"

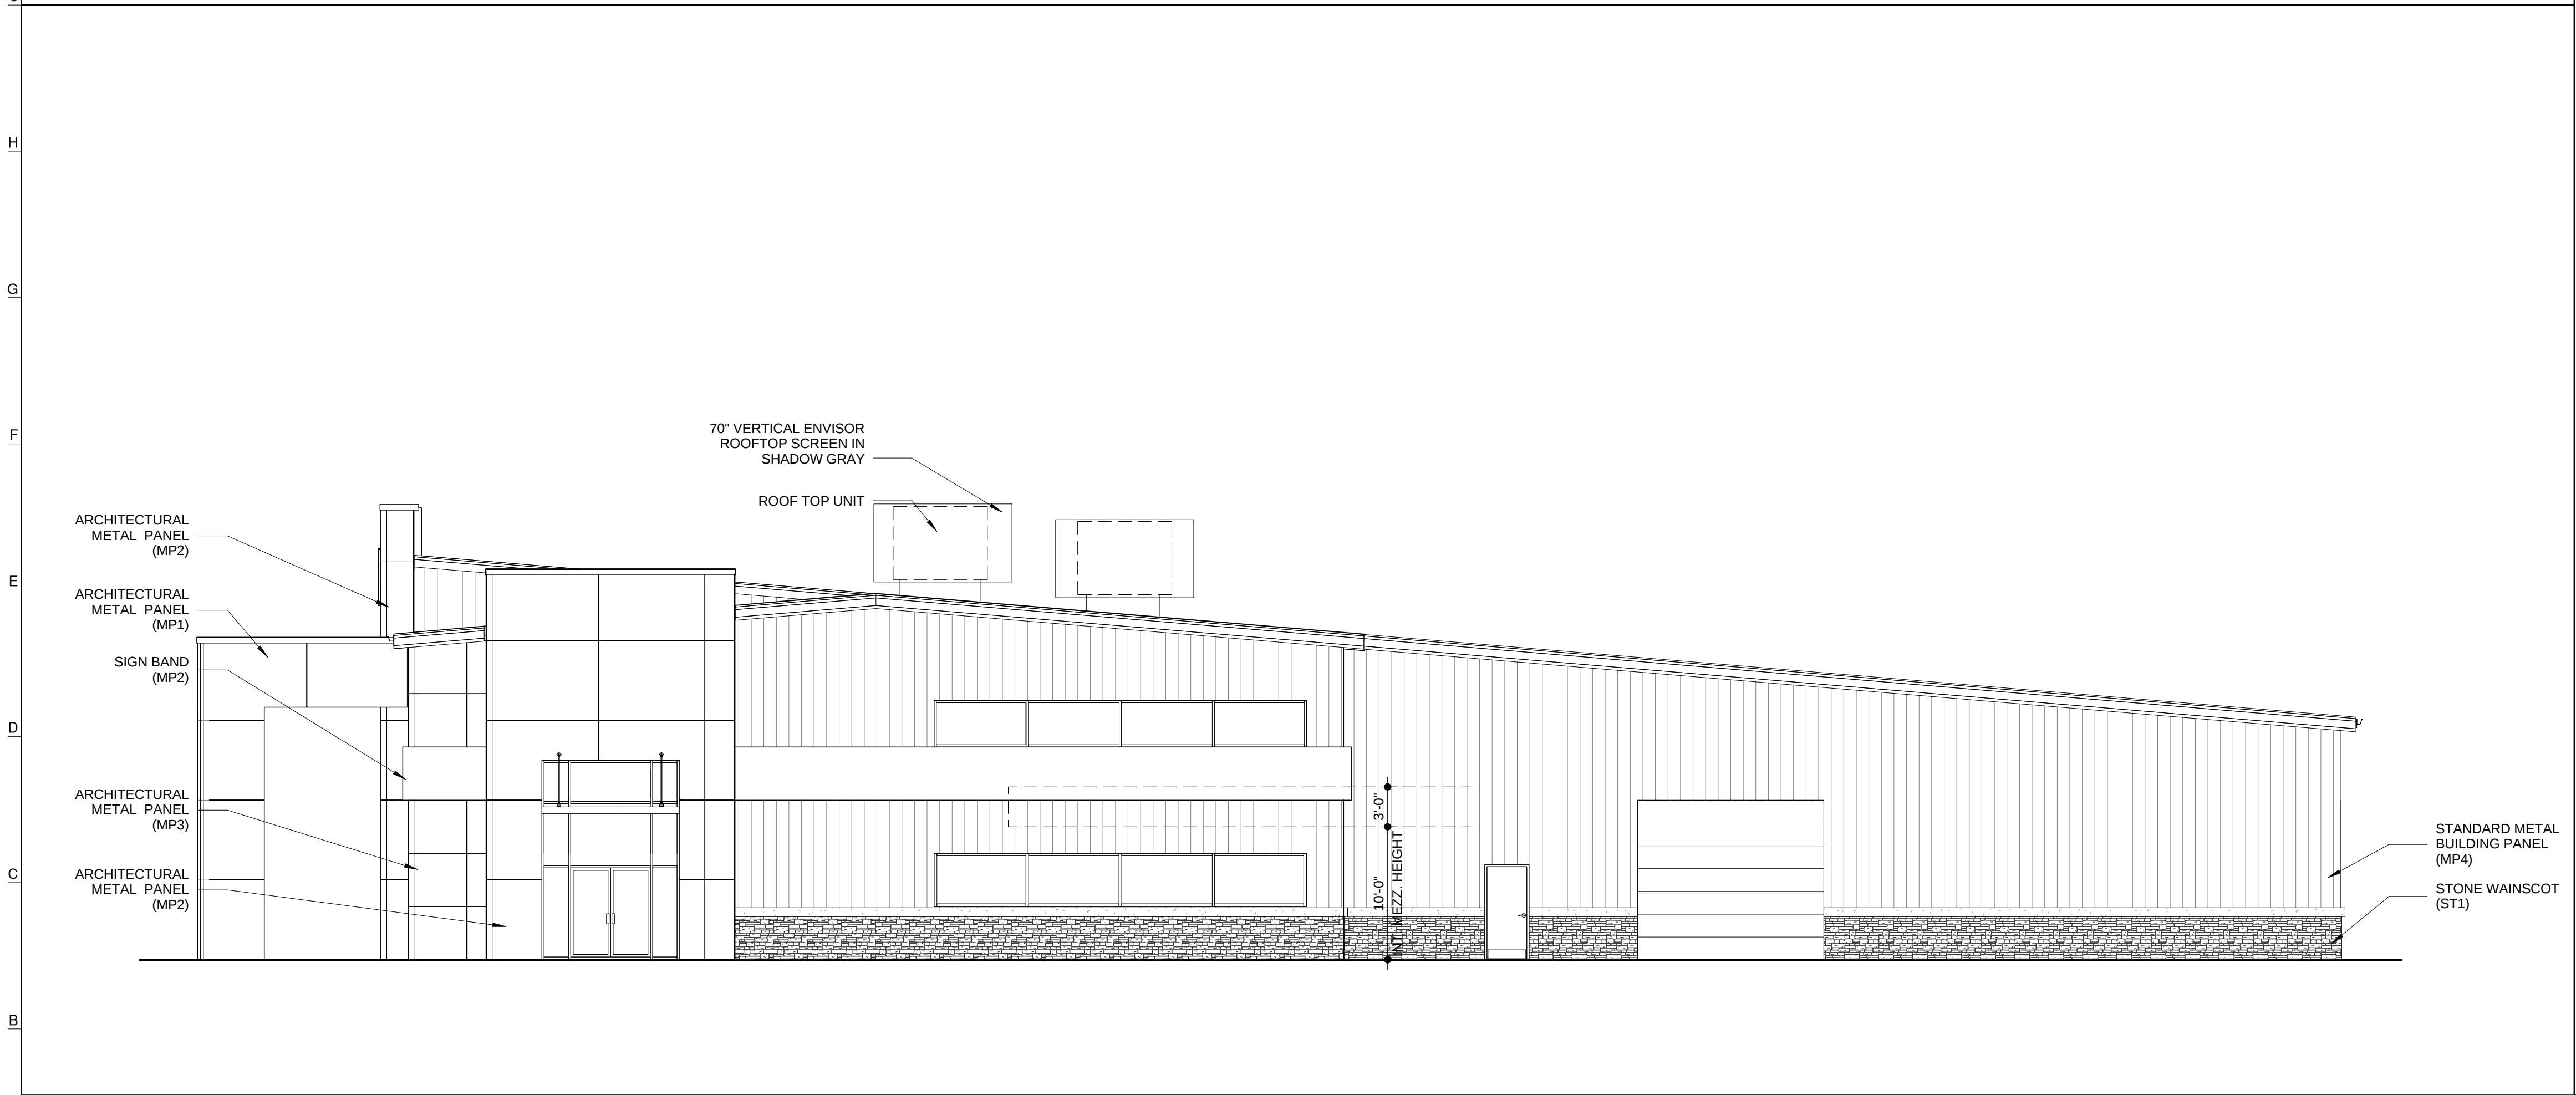

SOUTH ELEVATION A5
1/8" = 1'-0"



EXTERIOR FINISHES A1
N.T.S.

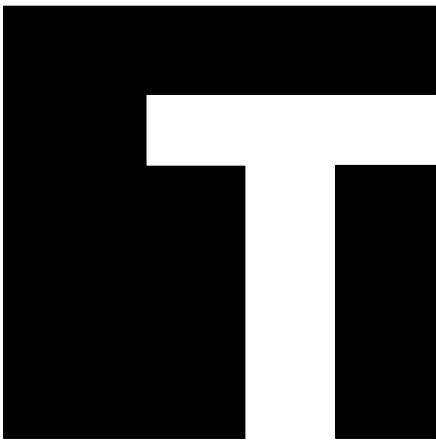

TEVIS
ARCHITECTS
www.tevisarchitects.com

LENEXA OFFICE:
8725 ROSEHILL RD STE 400
LENEXA, KS 66215
P: 913.599.3003
F: 913.599.3093

TOPEKA OFFICE:
1250 SW OAKLEY STE 200
TOPEKA, KS 66604
P: 785.234.6664
F: 785.233.4600

MEP ENGINEER
HD ENGINEERING
11656 W 75TH STREET
SHAWNEE, KS 66214
P: 913.631.2222
F: 800.780.8608

STRUCTURAL ENGINEER
STAND STRUCTURAL
ENGINEERING, INC
11827 W 112TH ST. #200
OVERLAND PARK, KS 66210
P: 913.214.2169

CIVIL ENGINEER
SCHLAGEL & ASSOCIATES P.A.
14920 W. 107TH STREET
LENEXA, KS 66215
P: 913.492.5158
F: 913.492.8400

NOT FOR
CONSTRUCTION

COLEMAN EQUIPMENT


5050 NE LAKEWOOD WAY
LEE'S SUMMIT, MO 64064

PN:	217001
DRAWN BY:	MH
CHECKED BY:	LS


NO.	ISSUE/REVISION	DATE

EXTERIOR ELEVATIONS

A-204

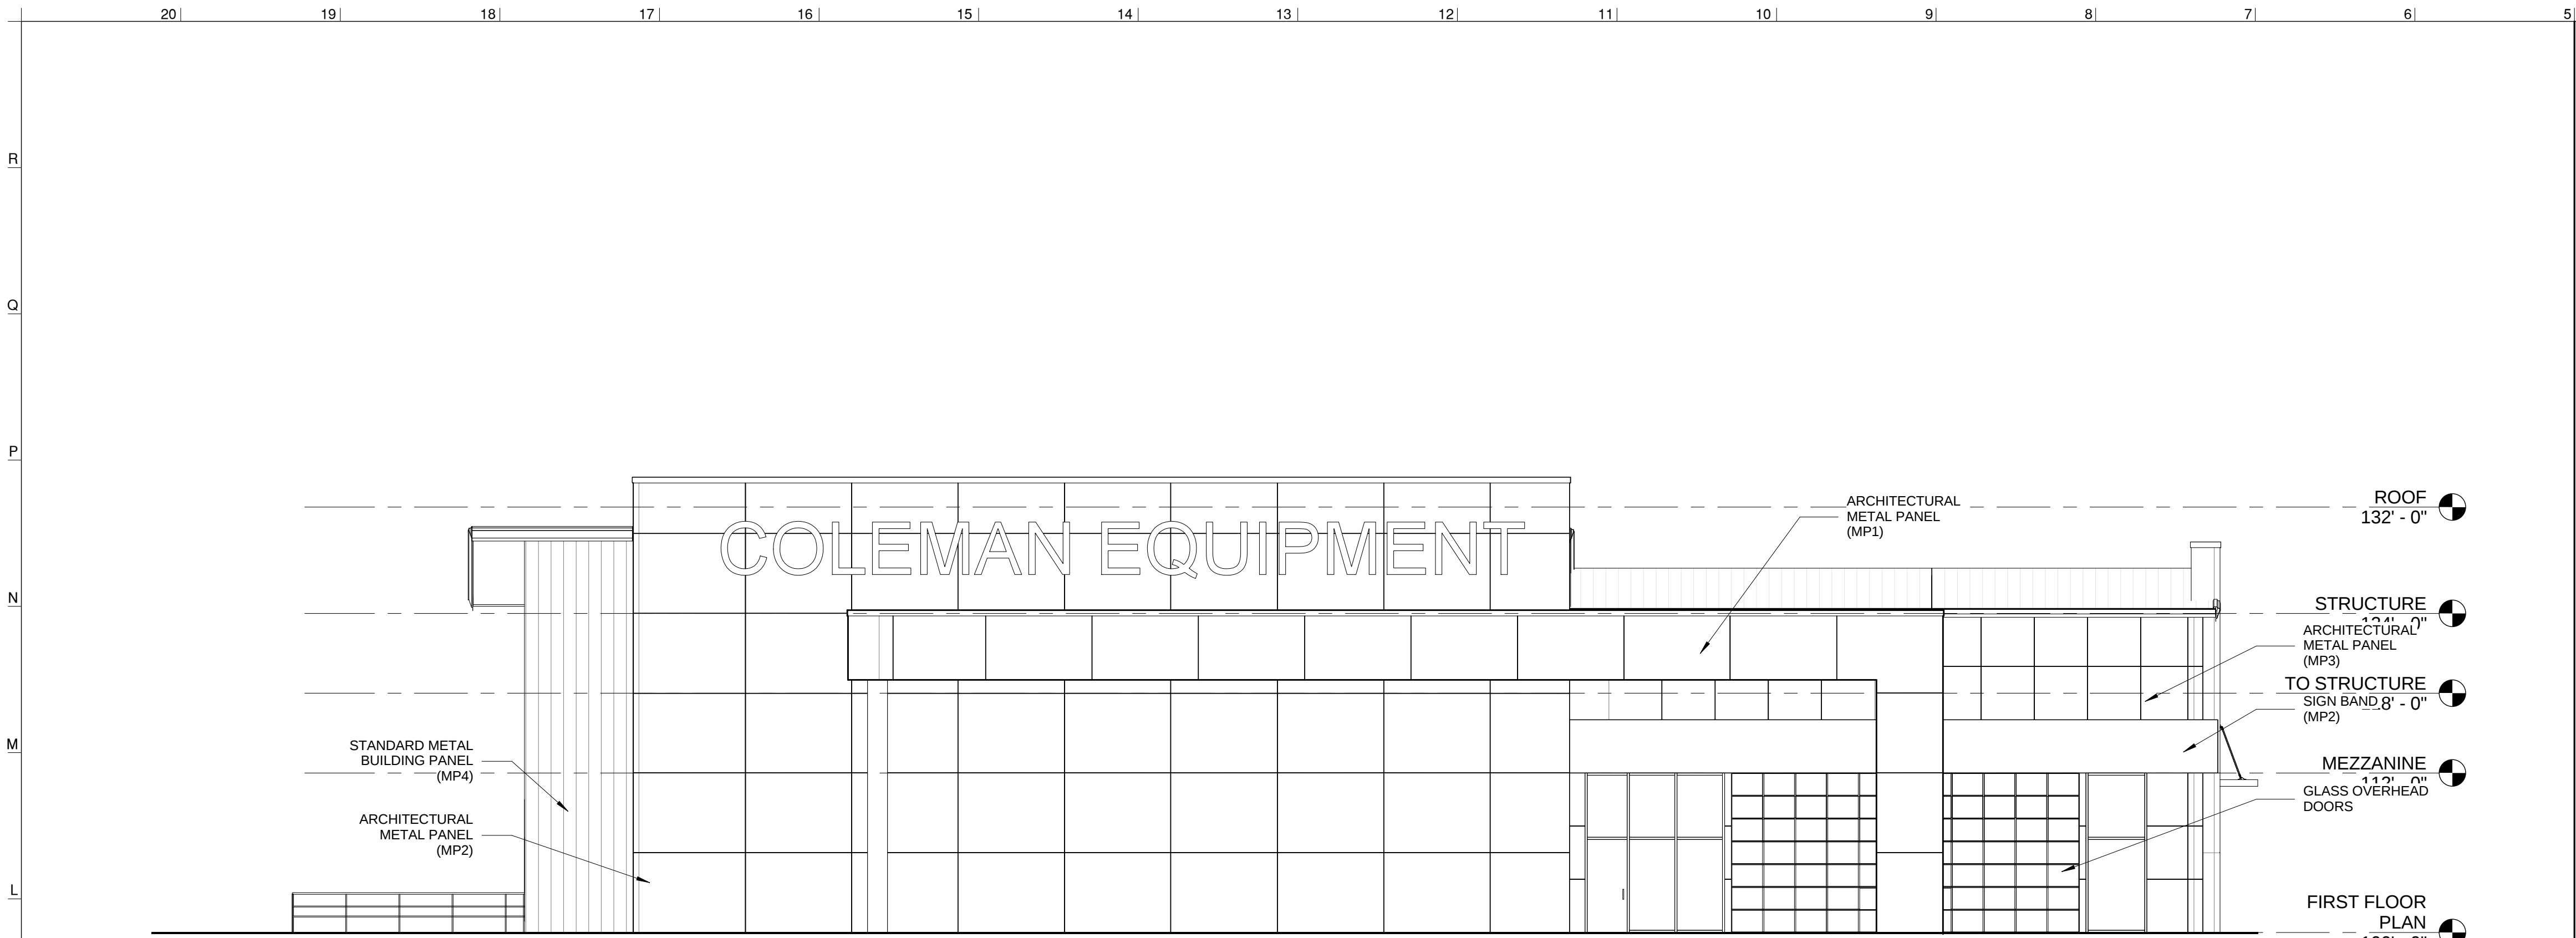

WEST ELEVATION J5
1/8" = 1'-0"

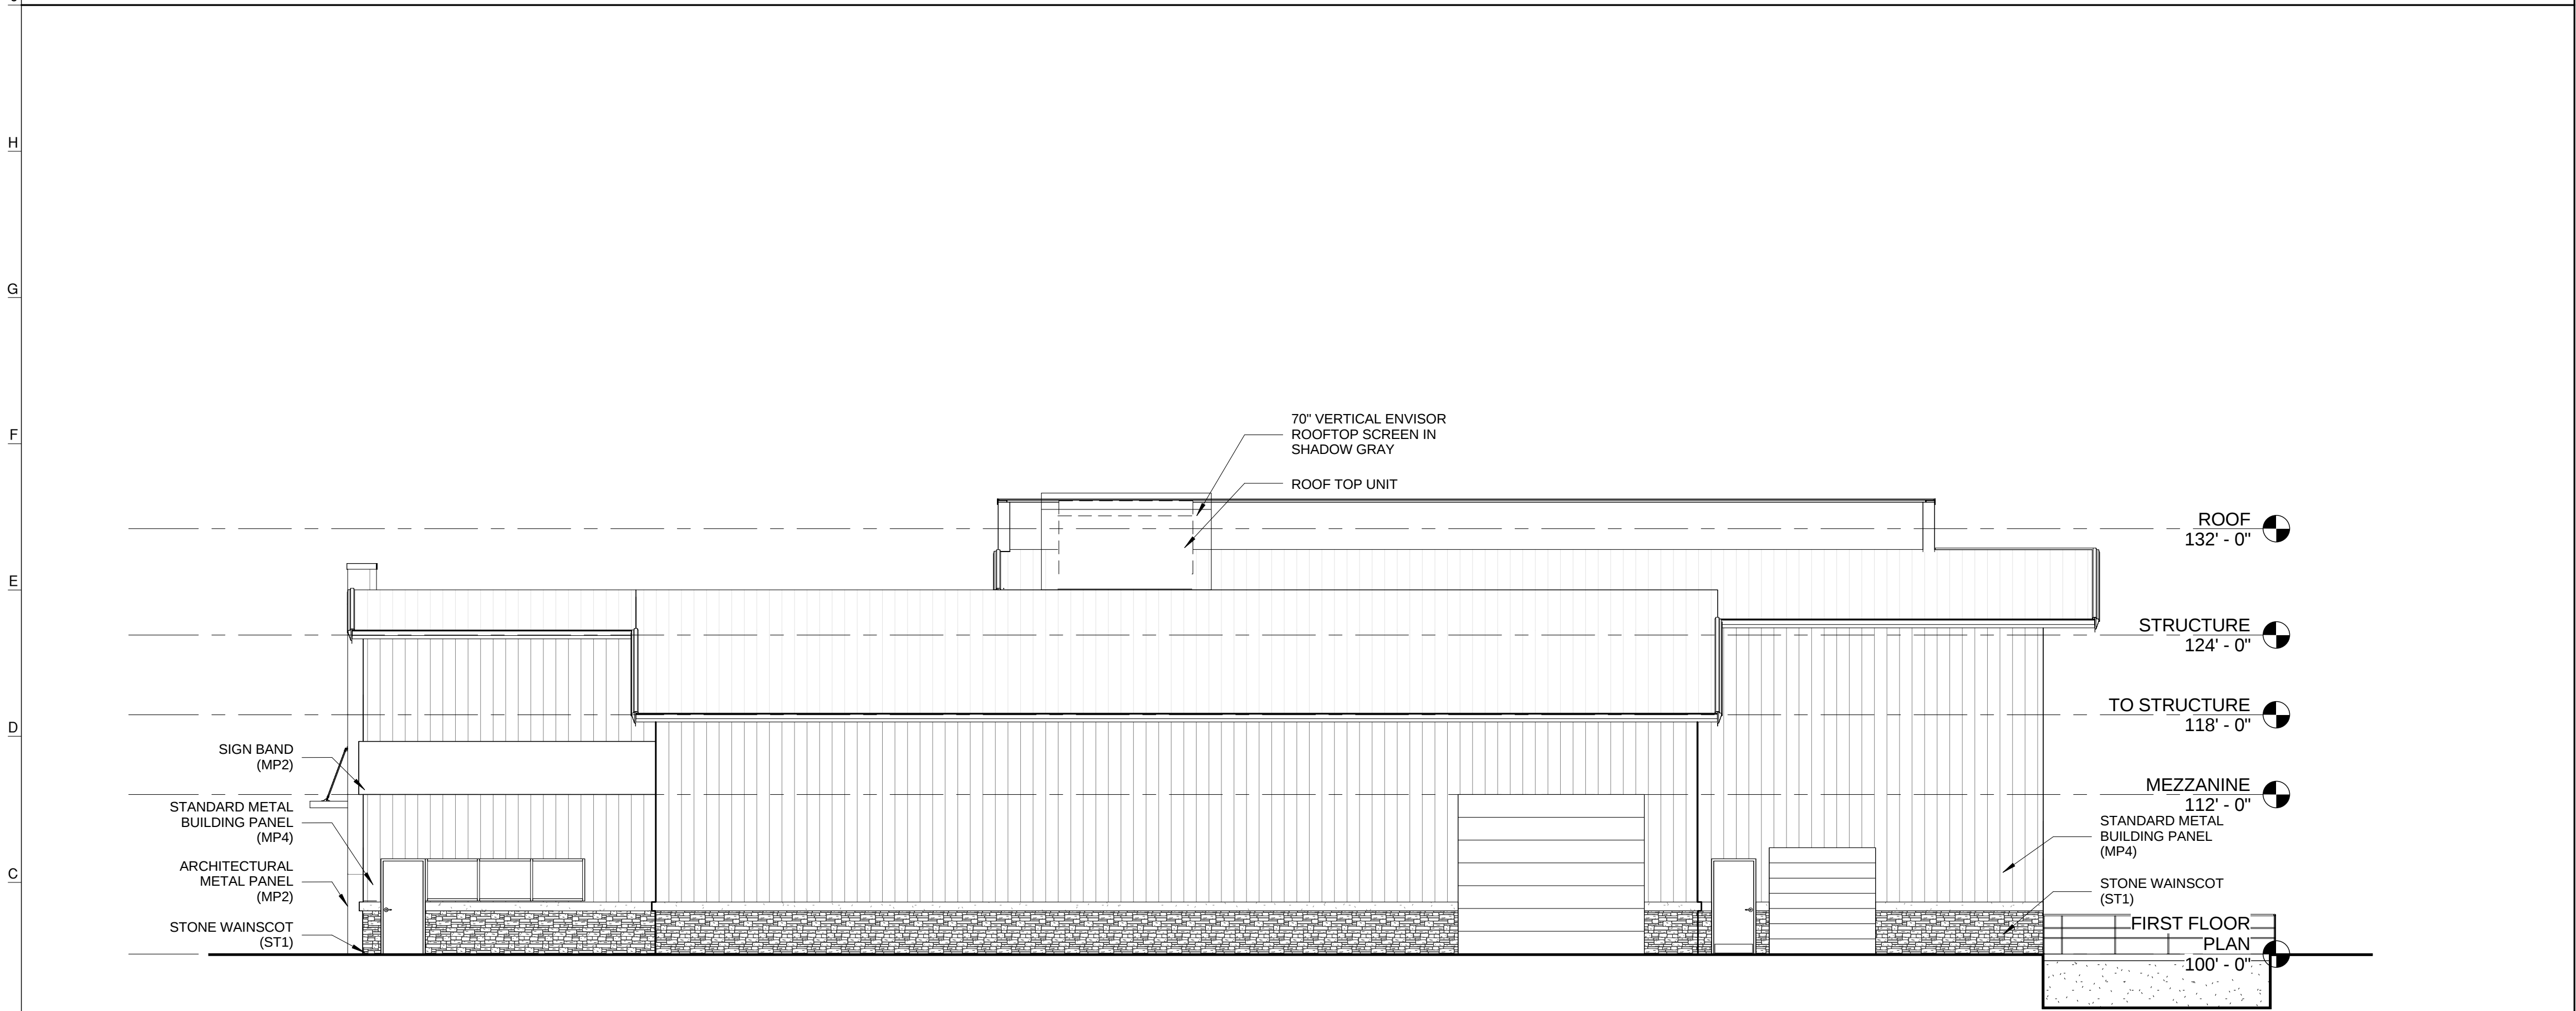

EAST ELEVATION A1
1/8" = 1'-0"




MP1
SMOOTH ARCHITECTURAL PANEL
CASE ORANGE



MP2
SMOOTH ARCHITECTURAL PANEL
VALSPAR VOLCANIC ASH



MP3
SMOOTH ARCHITECTURAL PANEL
VALSPAR CITY STORM

 


MP4
STANDARD METAL BUILDING PANEL
VALSPAR GRAY SHIMMER



ST1
STONE VENEER WAINSCOT
CULTURED STONE
LIMESTONE BUCKS COUNTY

EXTERIOR FINISHES A1
N.T.S.

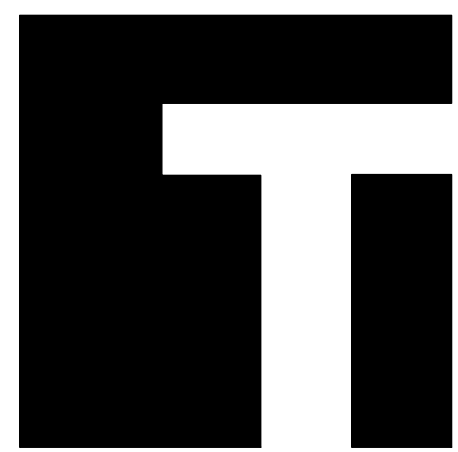

TEVIS
ARCHITECTS
www.tevisarchitects.com

LENEXA OFFICE:
8725 ROSEHILL RD STE 400
LENEXA, KS 66215
P: 913.599.3003
F: 913.599.3093

TOPEKA OFFICE:
1250 SW OAKLEY STE 200
TOPEKA, KS 66604
P: 785.234.6664
F: 785.233.4600

MEP ENGINEER
HD ENGINEERING
11656 W 75TH STREET
SHAWNEE, KS 66214
P: 913.631.2222
F: 800.780.8608

STRUCTURAL ENGINEER
STAND STRUCTURAL
ENGINEERING, INC
11827 W 112TH ST. #200
OVERLAND PARK, KS 66210
P: 913.214.2169

CIVIL ENGINEER
SCHLAGEL & ASSOCIATES P.A.
14920 W. 107TH STREET
LENEXA, KS 66215
P: 913.492.5158
F: 913.492.8400

NOT FOR
CONSTRUCTION

COLEMAN EQUIPMENT


5050 NE LAKEWOOD WAY
LEE'S SUMMIT, MO 64064

PN:	217001
DRAWN BY:	MH
CHECKED BY:	LS

NO.	ISSUE/REVISION	DATE

EXTERIOR ELEVATIONS

A-205

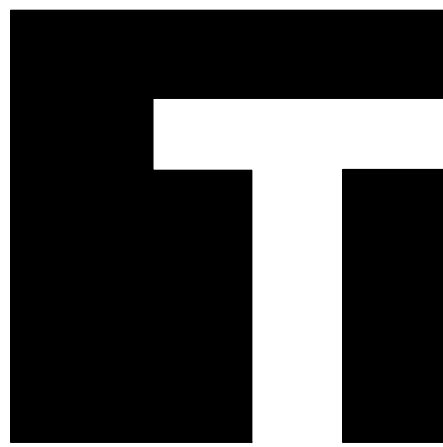

TEVIS
ARCHITECTS
www.tevisarchitects.com

LENEXA OFFICE:
8725 ROSEHILL RD STE 400
LENEXA, KS 66215
P: 913.599.3003
F: 913.599.3093

TOPEKA OFFICE:
1250 SW OAKLEY STE 200
TOPEKA, KS 66604
P: 785.234.6664
F: 785.233.4600

MEP ENGINEER
HD ENGINEERING
11656 W 75TH STREET
SHAWNEE, KS 66214
P: 913.631.2222
F: 800.780.8608

STRUCTURAL ENGINEER
STAND STRUCTURAL
ENGINEERING, INC
11827 W 112TH ST. #200
OVERLAND PARK, KS 66210
P: 913.214.2169

CIVIL ENGINEER
SCHLAGEL & ASSOCIATES P.A.
14920 W. 107TH STREET
LENEXA, KS 66215
P: 913.492.5158
F: 913.492.8400

NOT FOR
CONSTRUCTION

COLEMAN EQUIPMENT

5050 NE LAKEWOOD WAY
LEE'S SUMMIT, MO 64064

PN:	217001
DRAWN BY:	MH
CHECKED BY:	TT

NO.	ISSUE/REVISION	DATE

RENDERED PERSPECTIVE

A-212