


SPOT ELEVATIONS
SCALE: 1" = 60'

MBOE Notes:

- 100 Yr WSE 1008.76' (100 Year Water Surface Elevation taken from Hydraflow Storm Report, See C.305 - C.306
- MBOE is 2 feet above the calculated storm depth

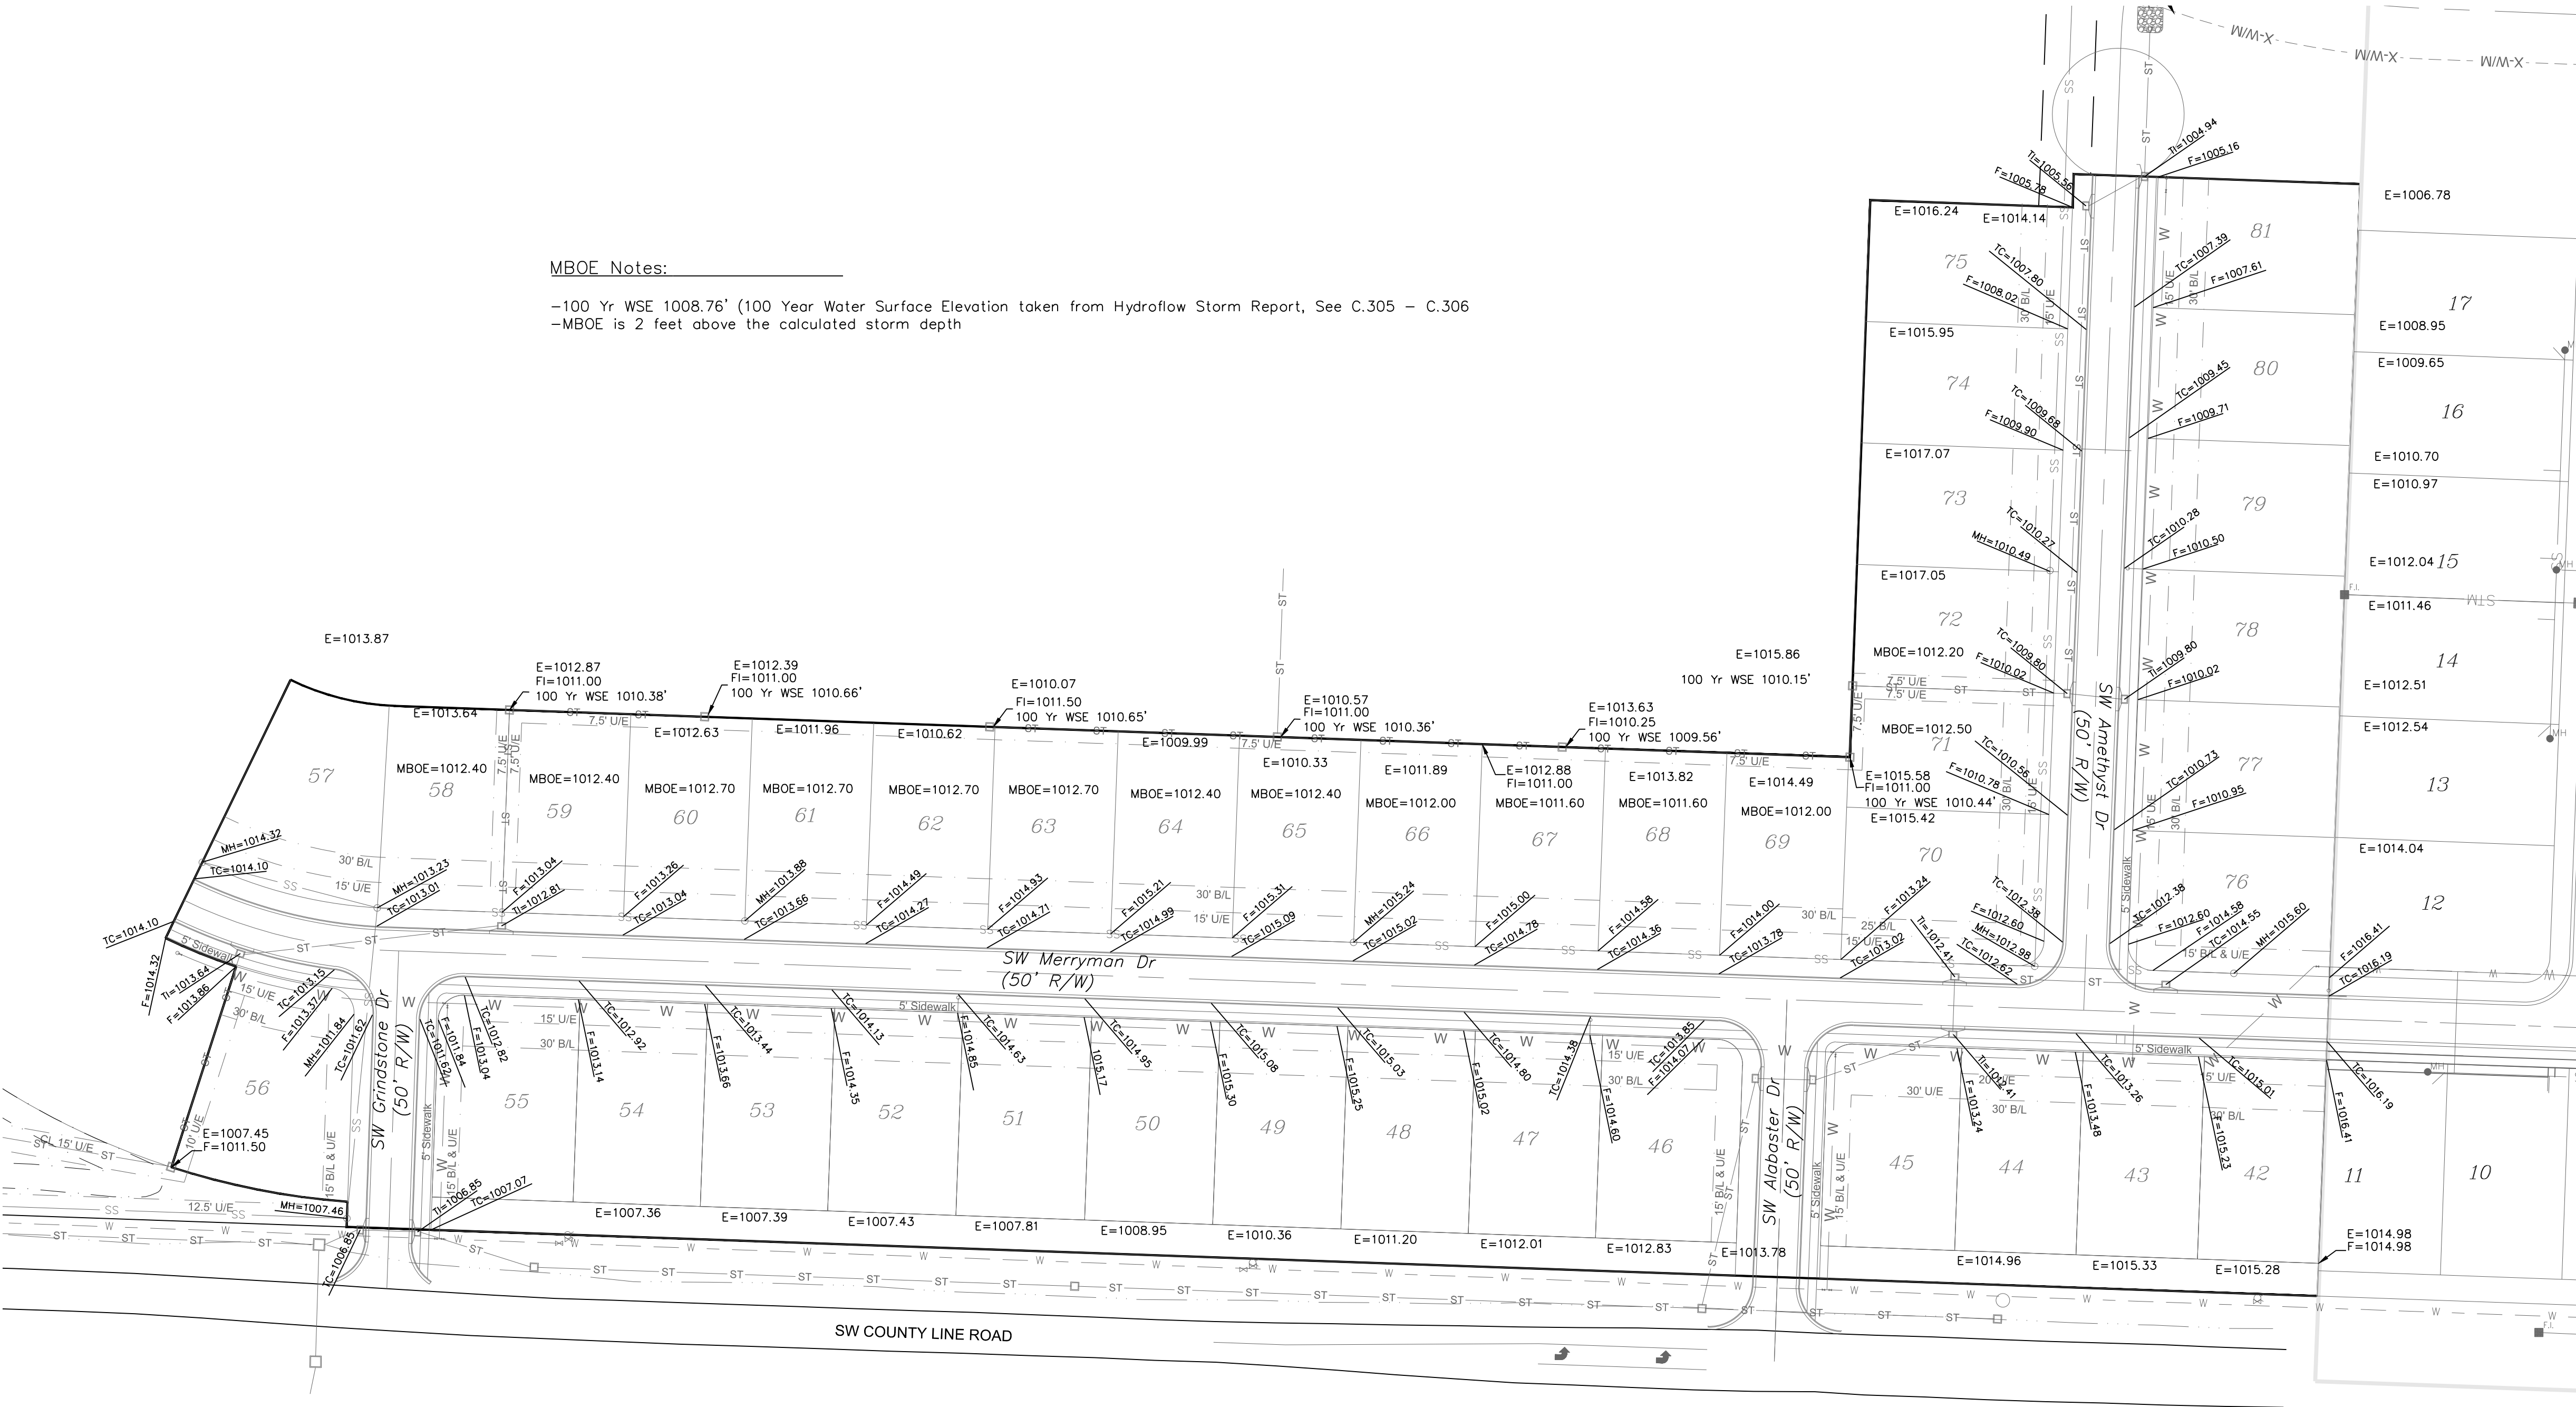

Lot Number	Baseement Type
42	Full
43	Full
44	Full
45	Full
46	Full
47	Full
48	Full
49	Full
50	Full
51	Full
52	Full
53	Daylight
54	Daylight
55	Daylight
56	Daylight
57	Full
58	Full
59	Full
60	Full
61	Full
62	Full
63	Full
64	Full
65	Full
66	Full
67	Full
68	Full
69	Full
70	Full
71	Full
72	Full
73	Full
74	Full
75	Full
76	Full
77	Full
78	Full
79	Full
80	Full
81	Full
82	Full

Master Drainage Plan 2 of 3:
Spot Elevations
Construction Plans for:
The Manor at Stoney Creek - 2nd Plat
Lee's Summit, Jackson County, Missouri

Project:
MANOR AT
STONEY CREEK
MANOR
May 1, 2016

The Manor at Stoney Creek - 2nd Plat
Lee's Summit, Jackson County, Missouri

Professional Registration
Missouri
Engineering 2005002188-D
Surveying 200500319-D
Kansas
Engineering E-1895
Surveying LS-218
Oklahoma
Engineering 6254
Nebraska
Engineering CA2821

Matthew J. Schlicht
MO PE 2006019708
KS PE 19071
OK PE 25526

REVISIONS
REV. 5-1-17