

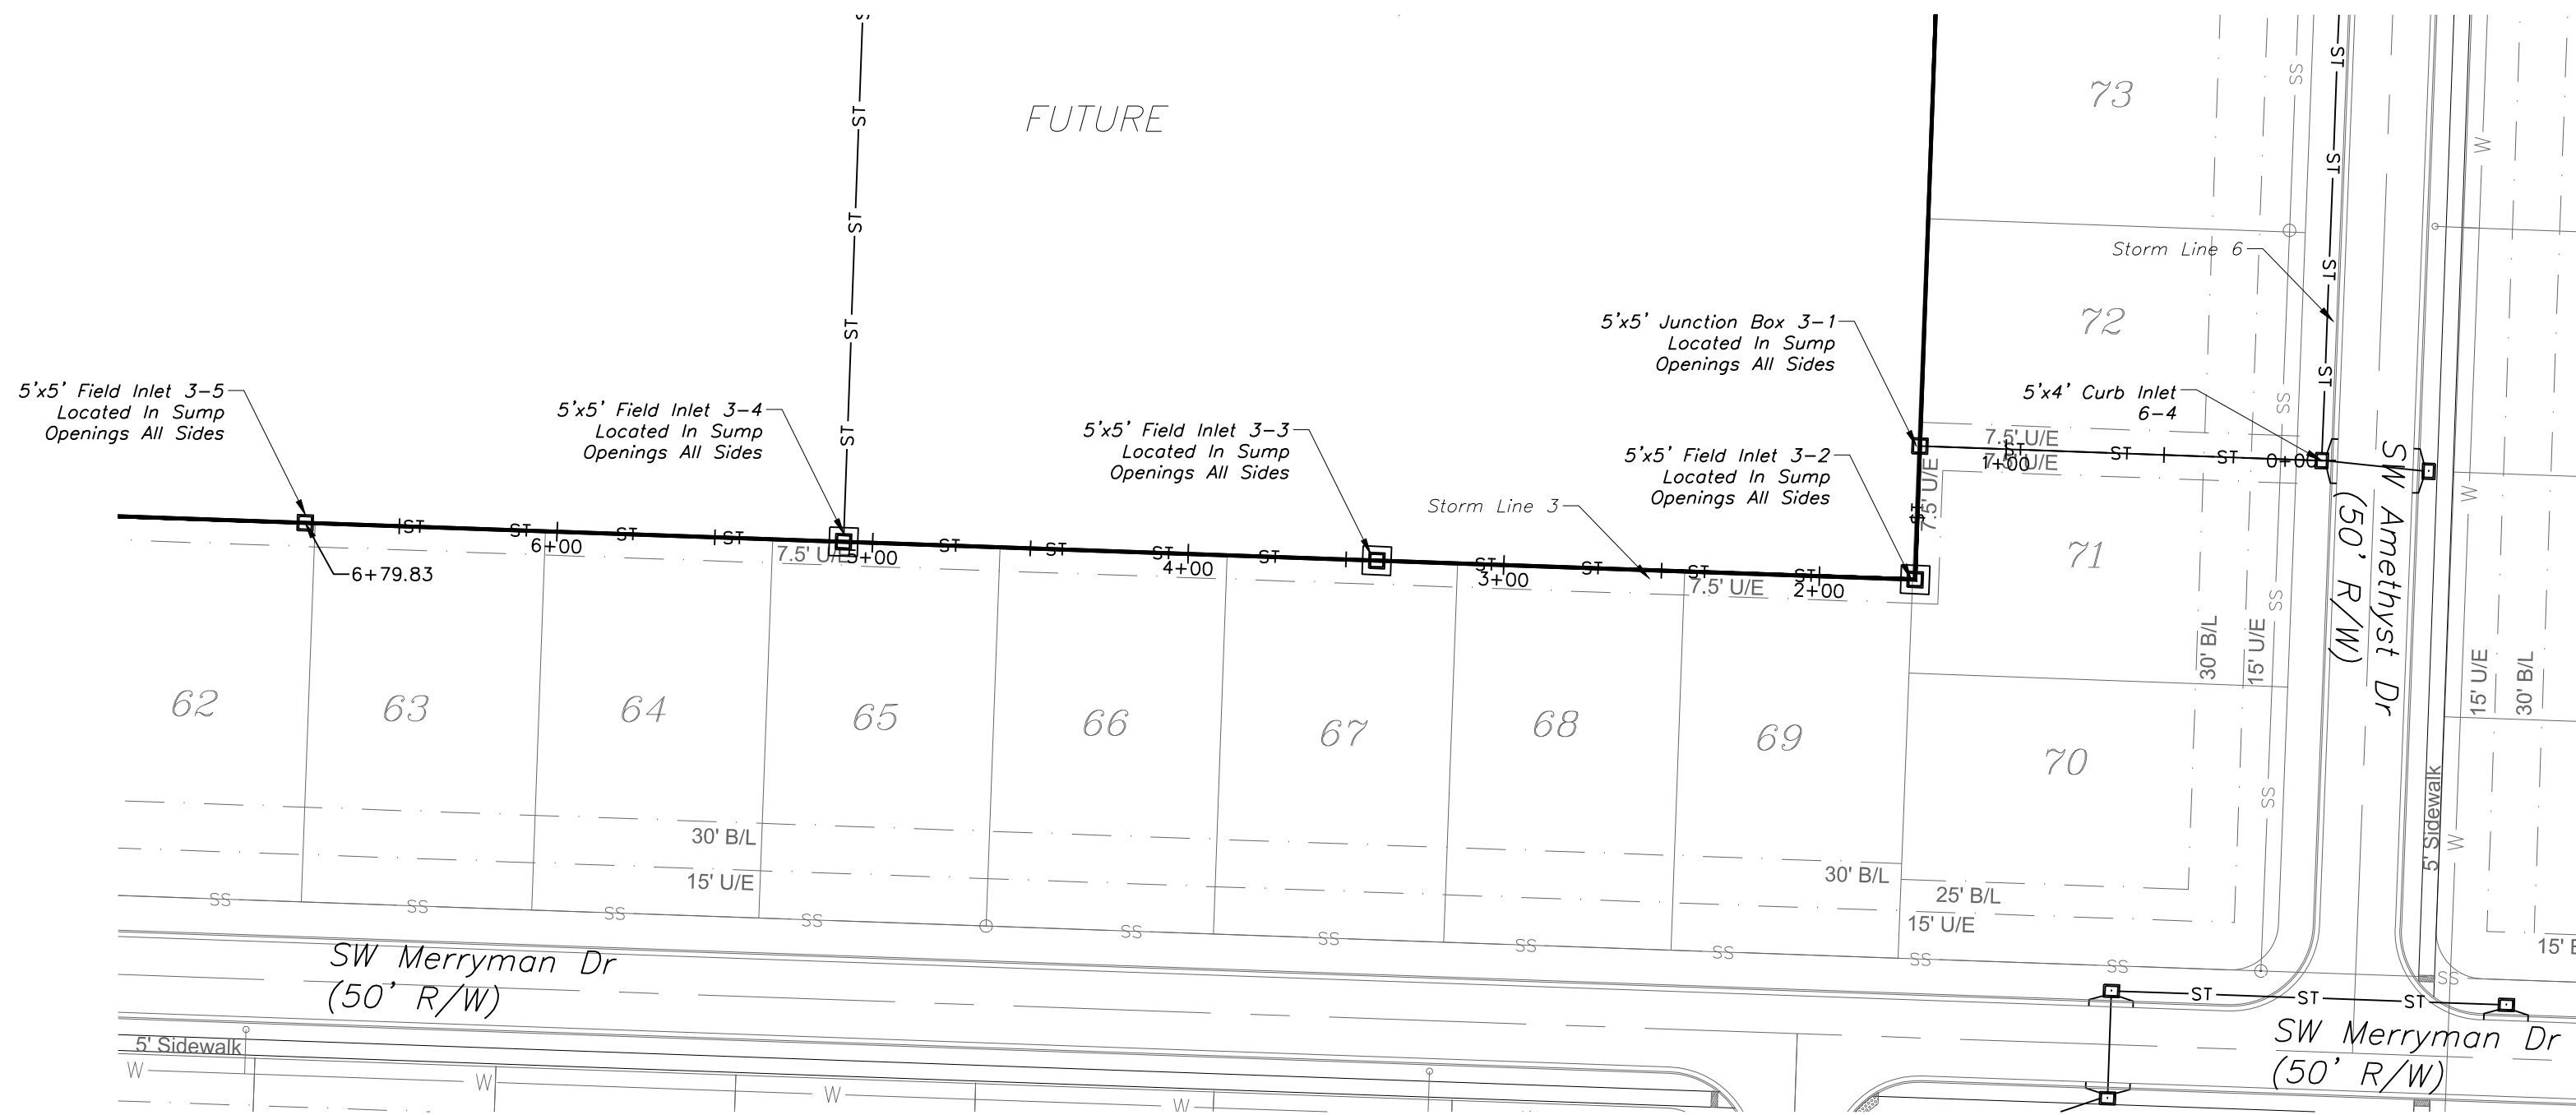
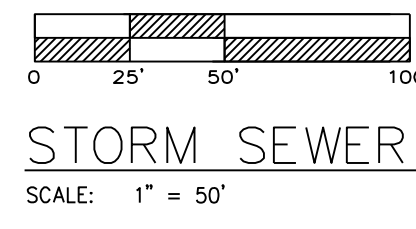


STORM SEWER PLAN & PROFILE

SCALE: 1" = 50'

 


STORM 3


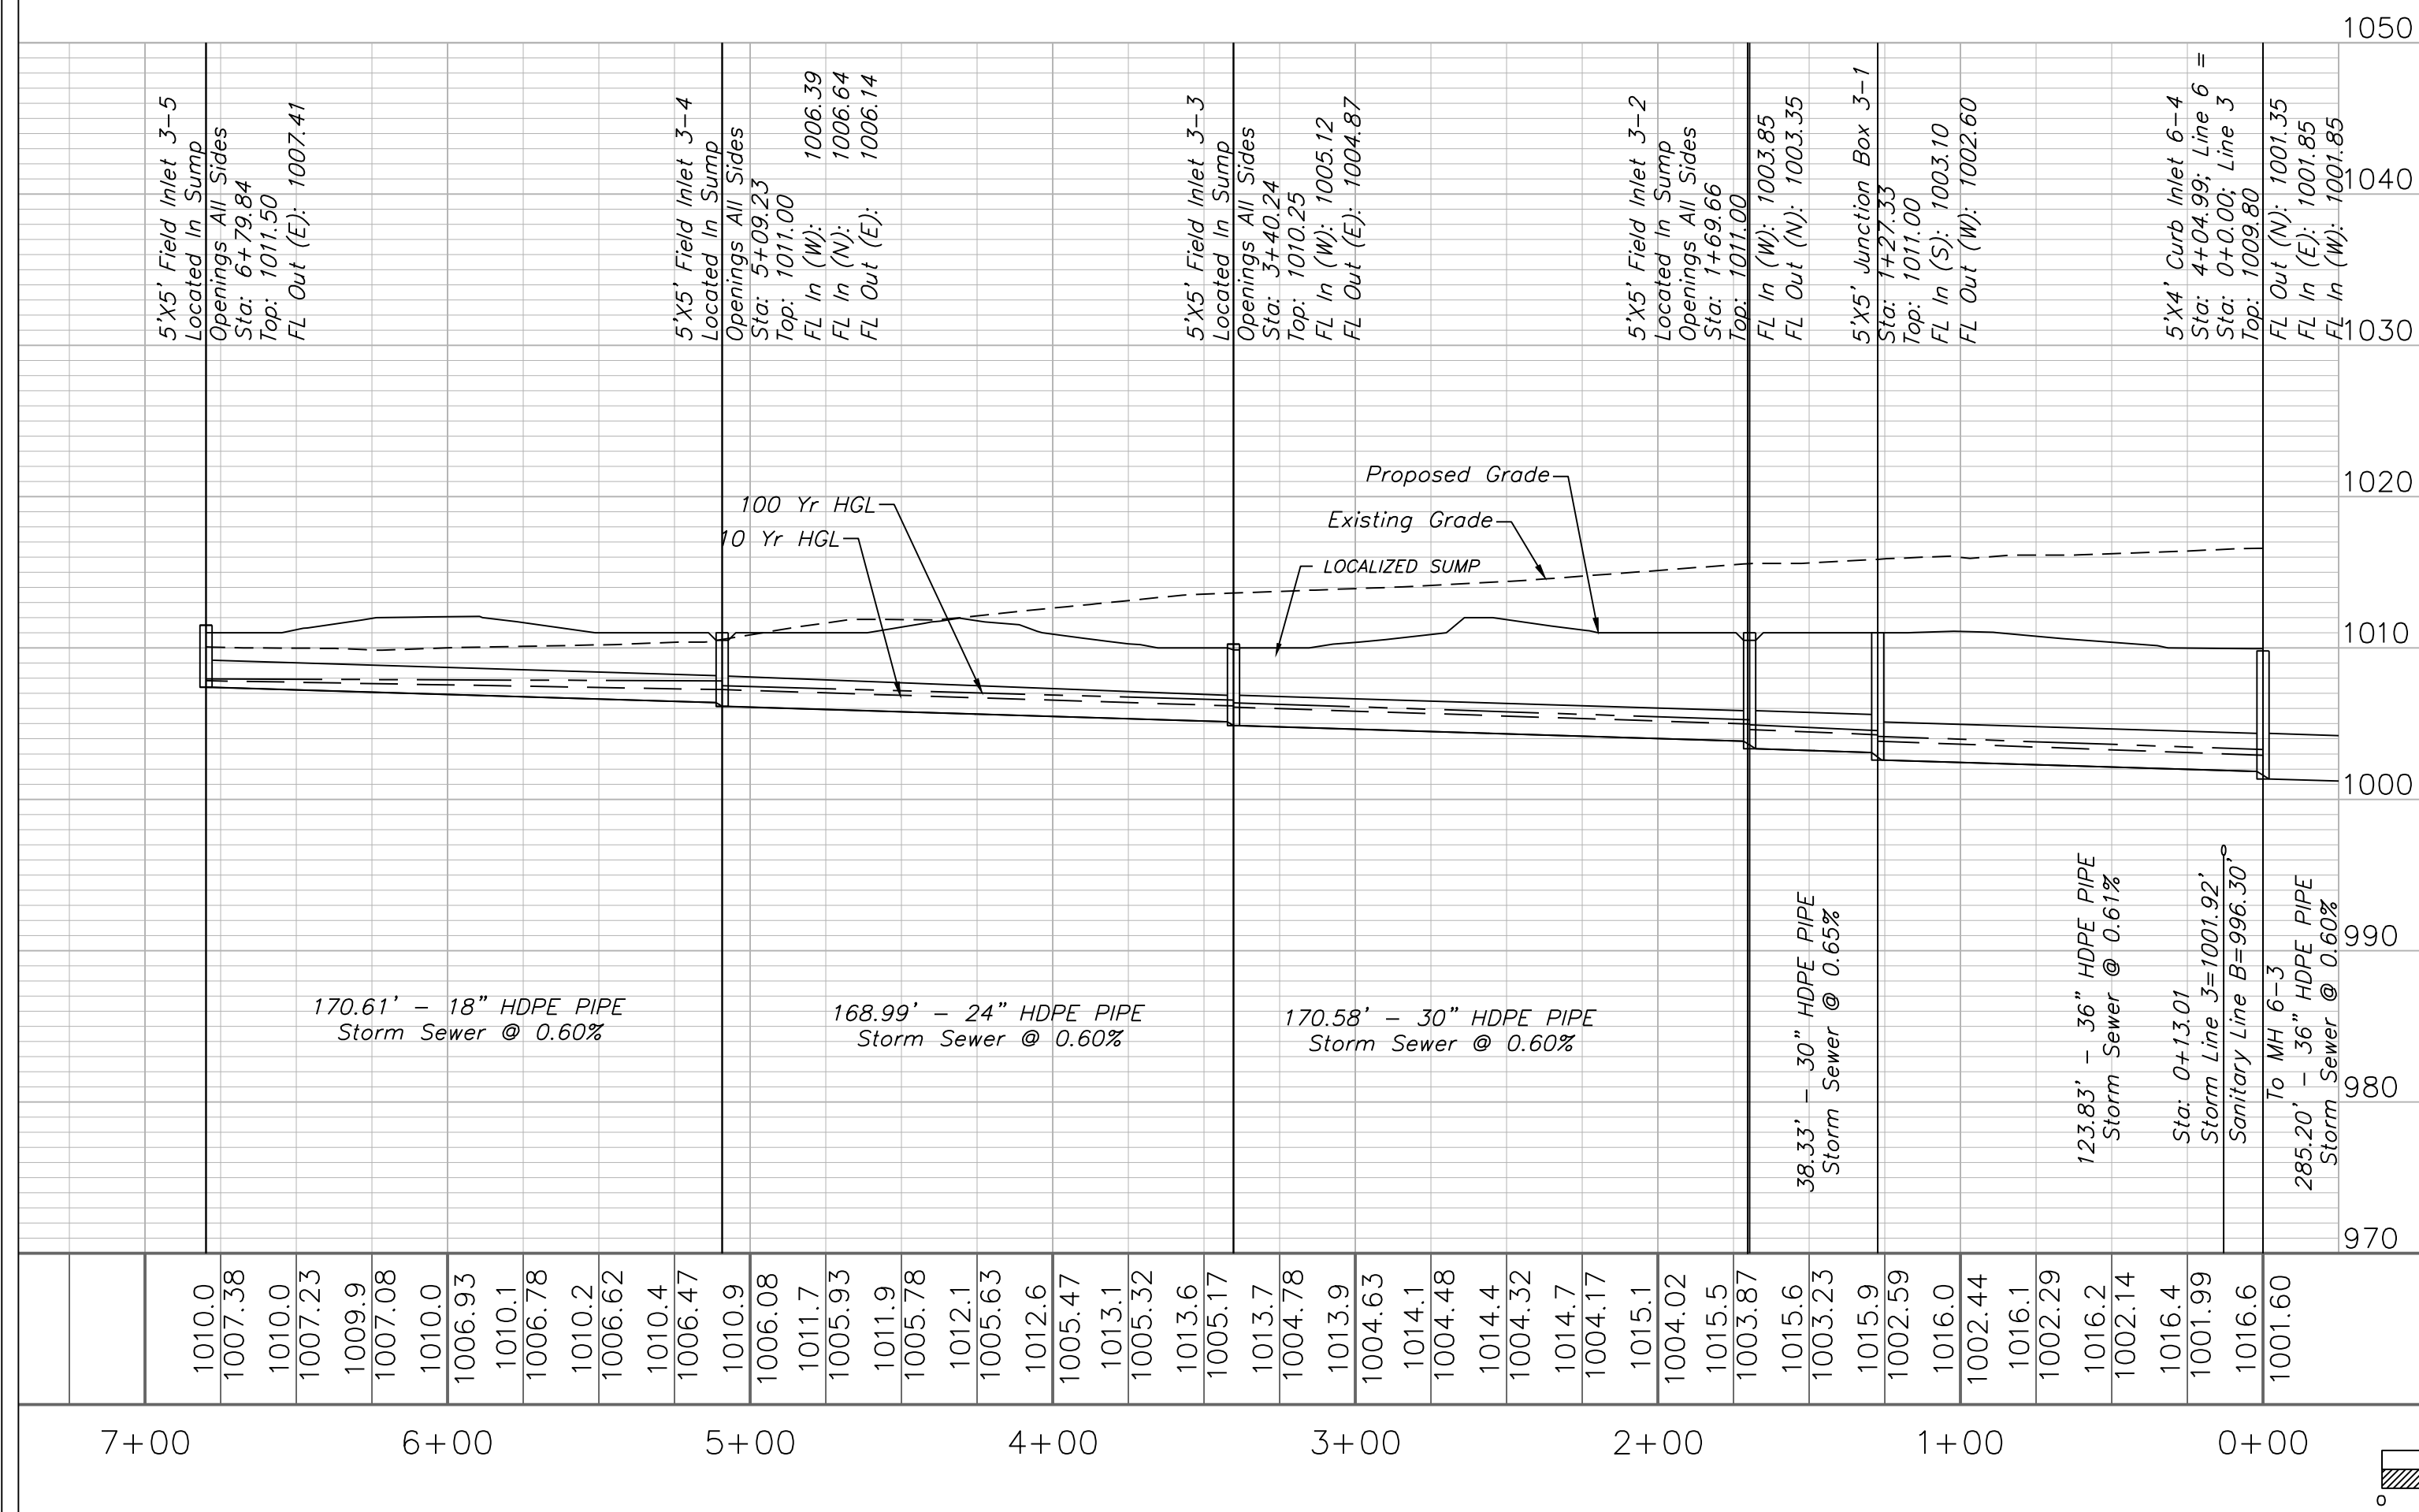


STORM SEWER PLAN & PROFILE

SCALE: 1" = 50'

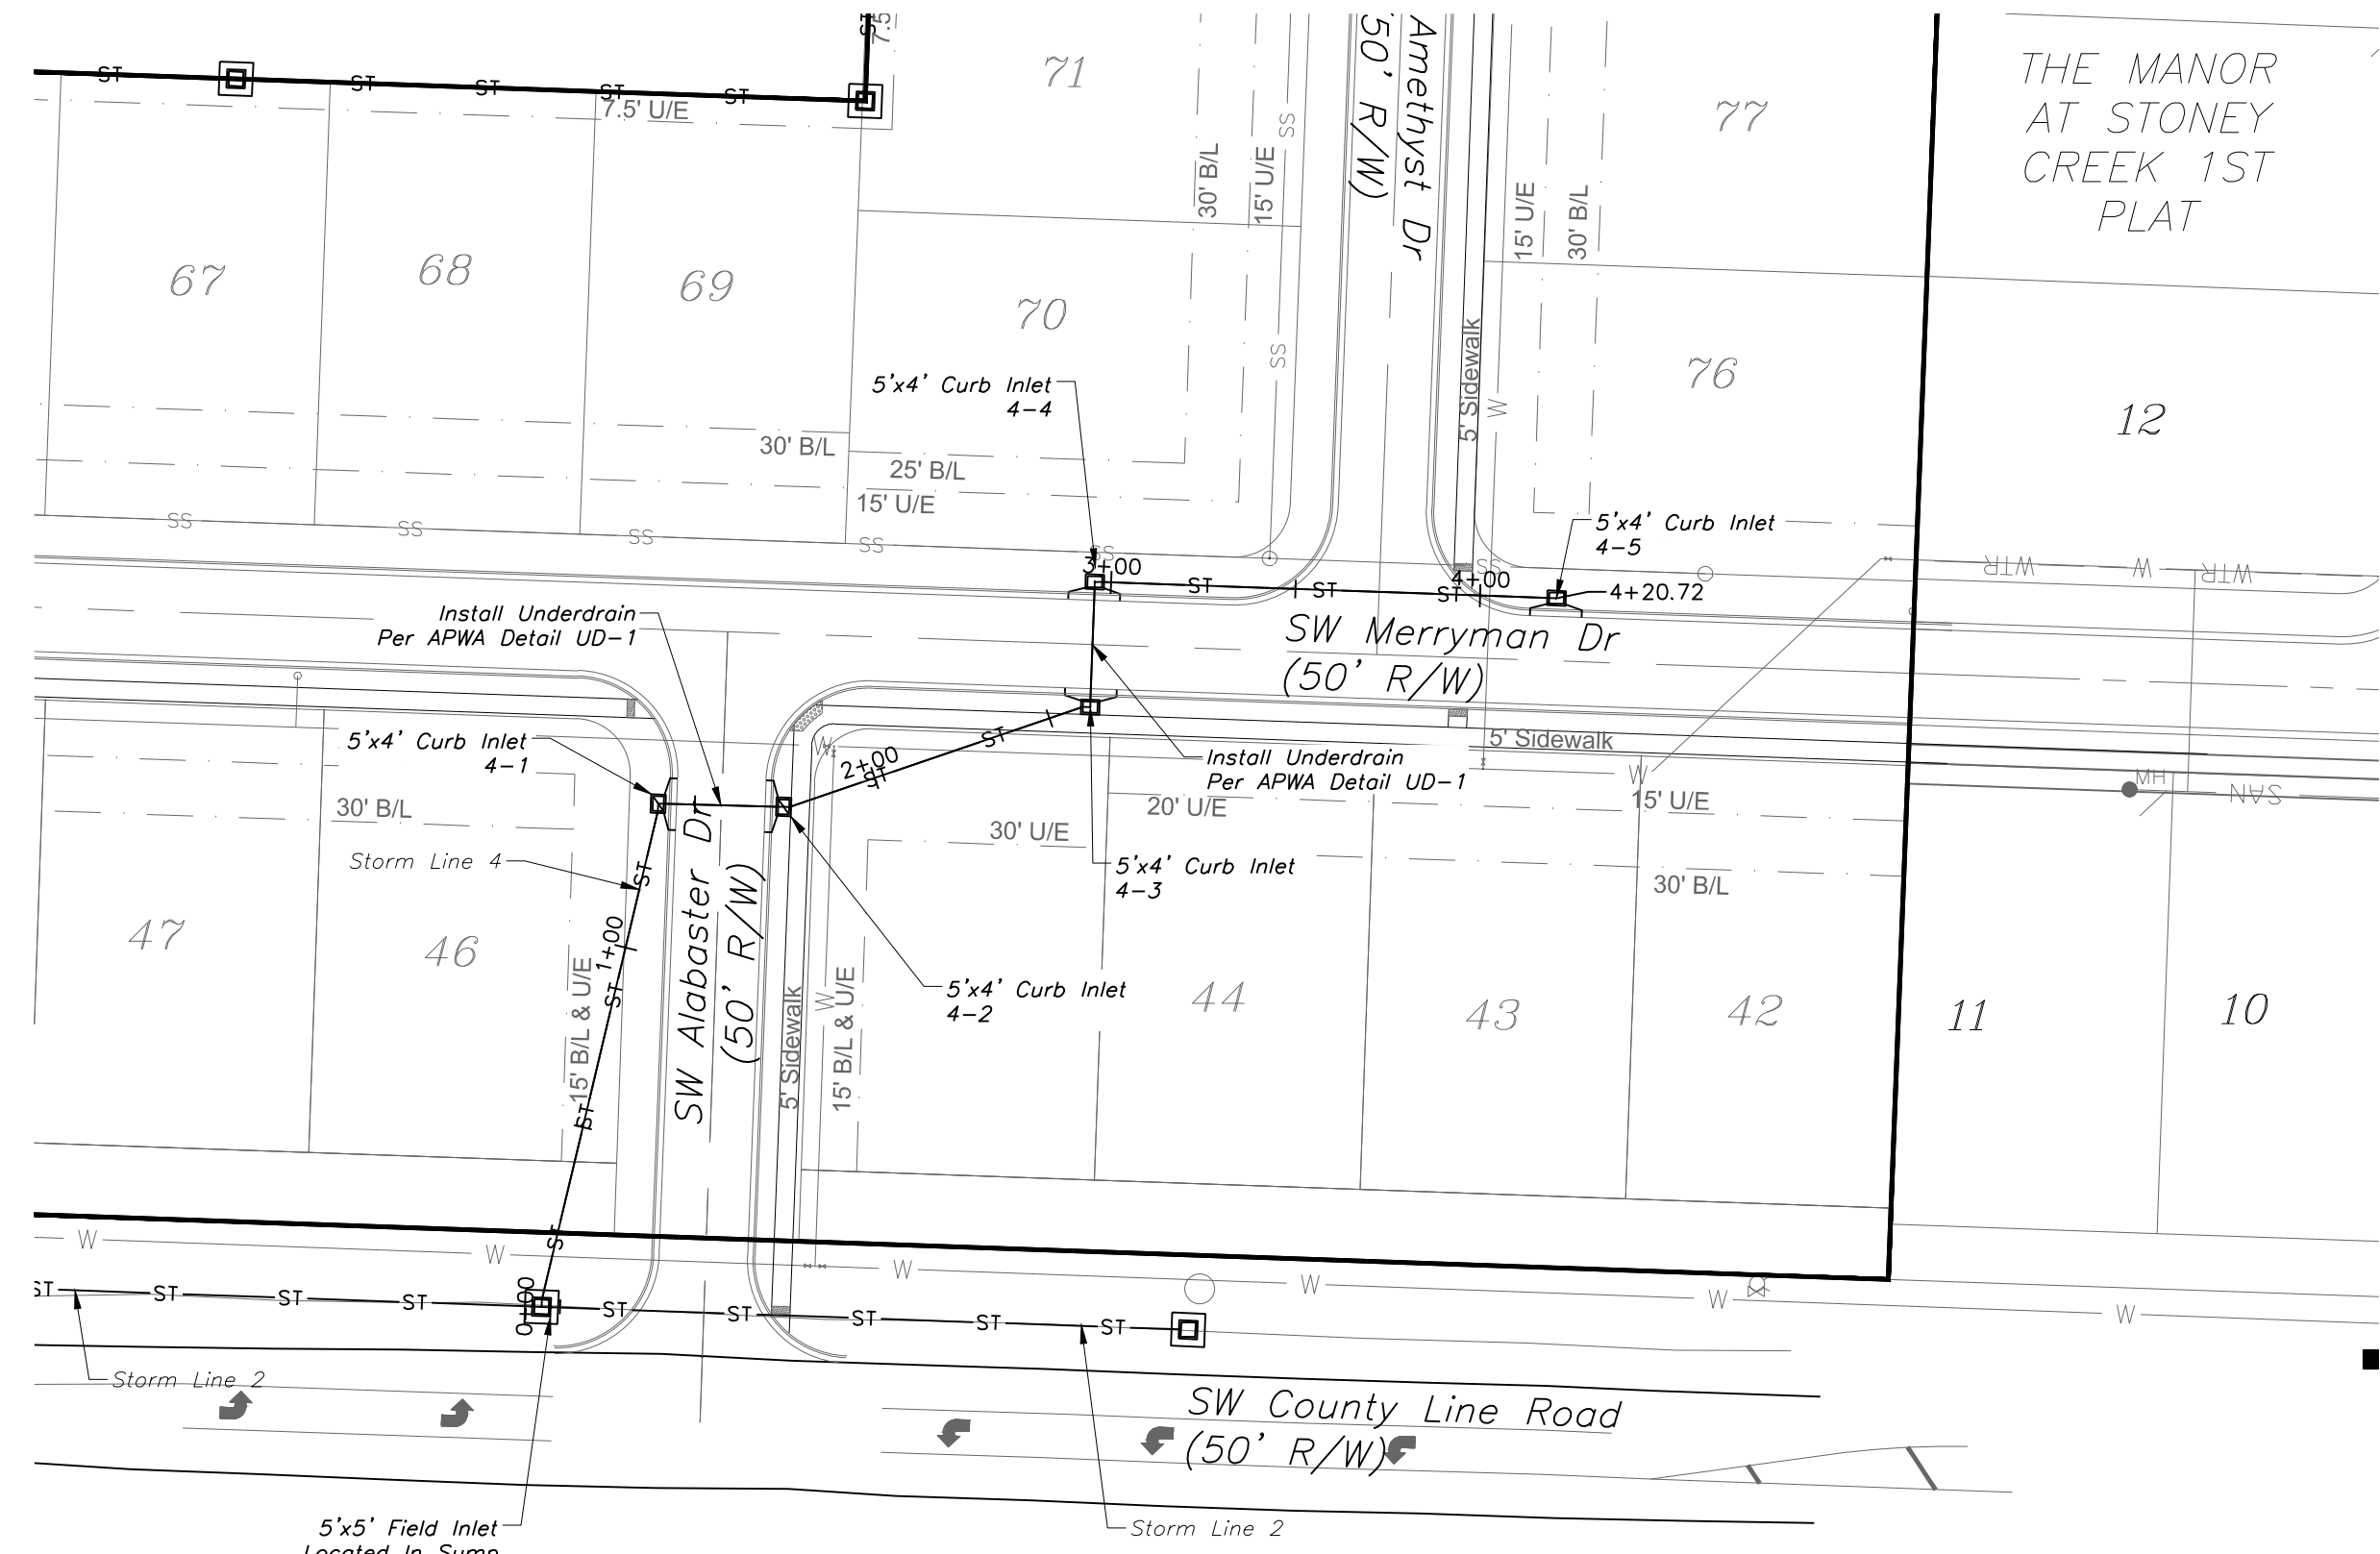

STORM 4

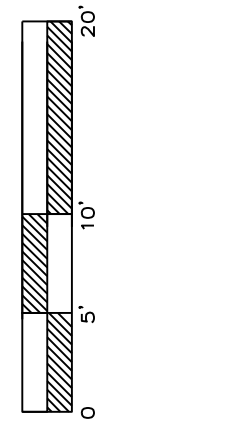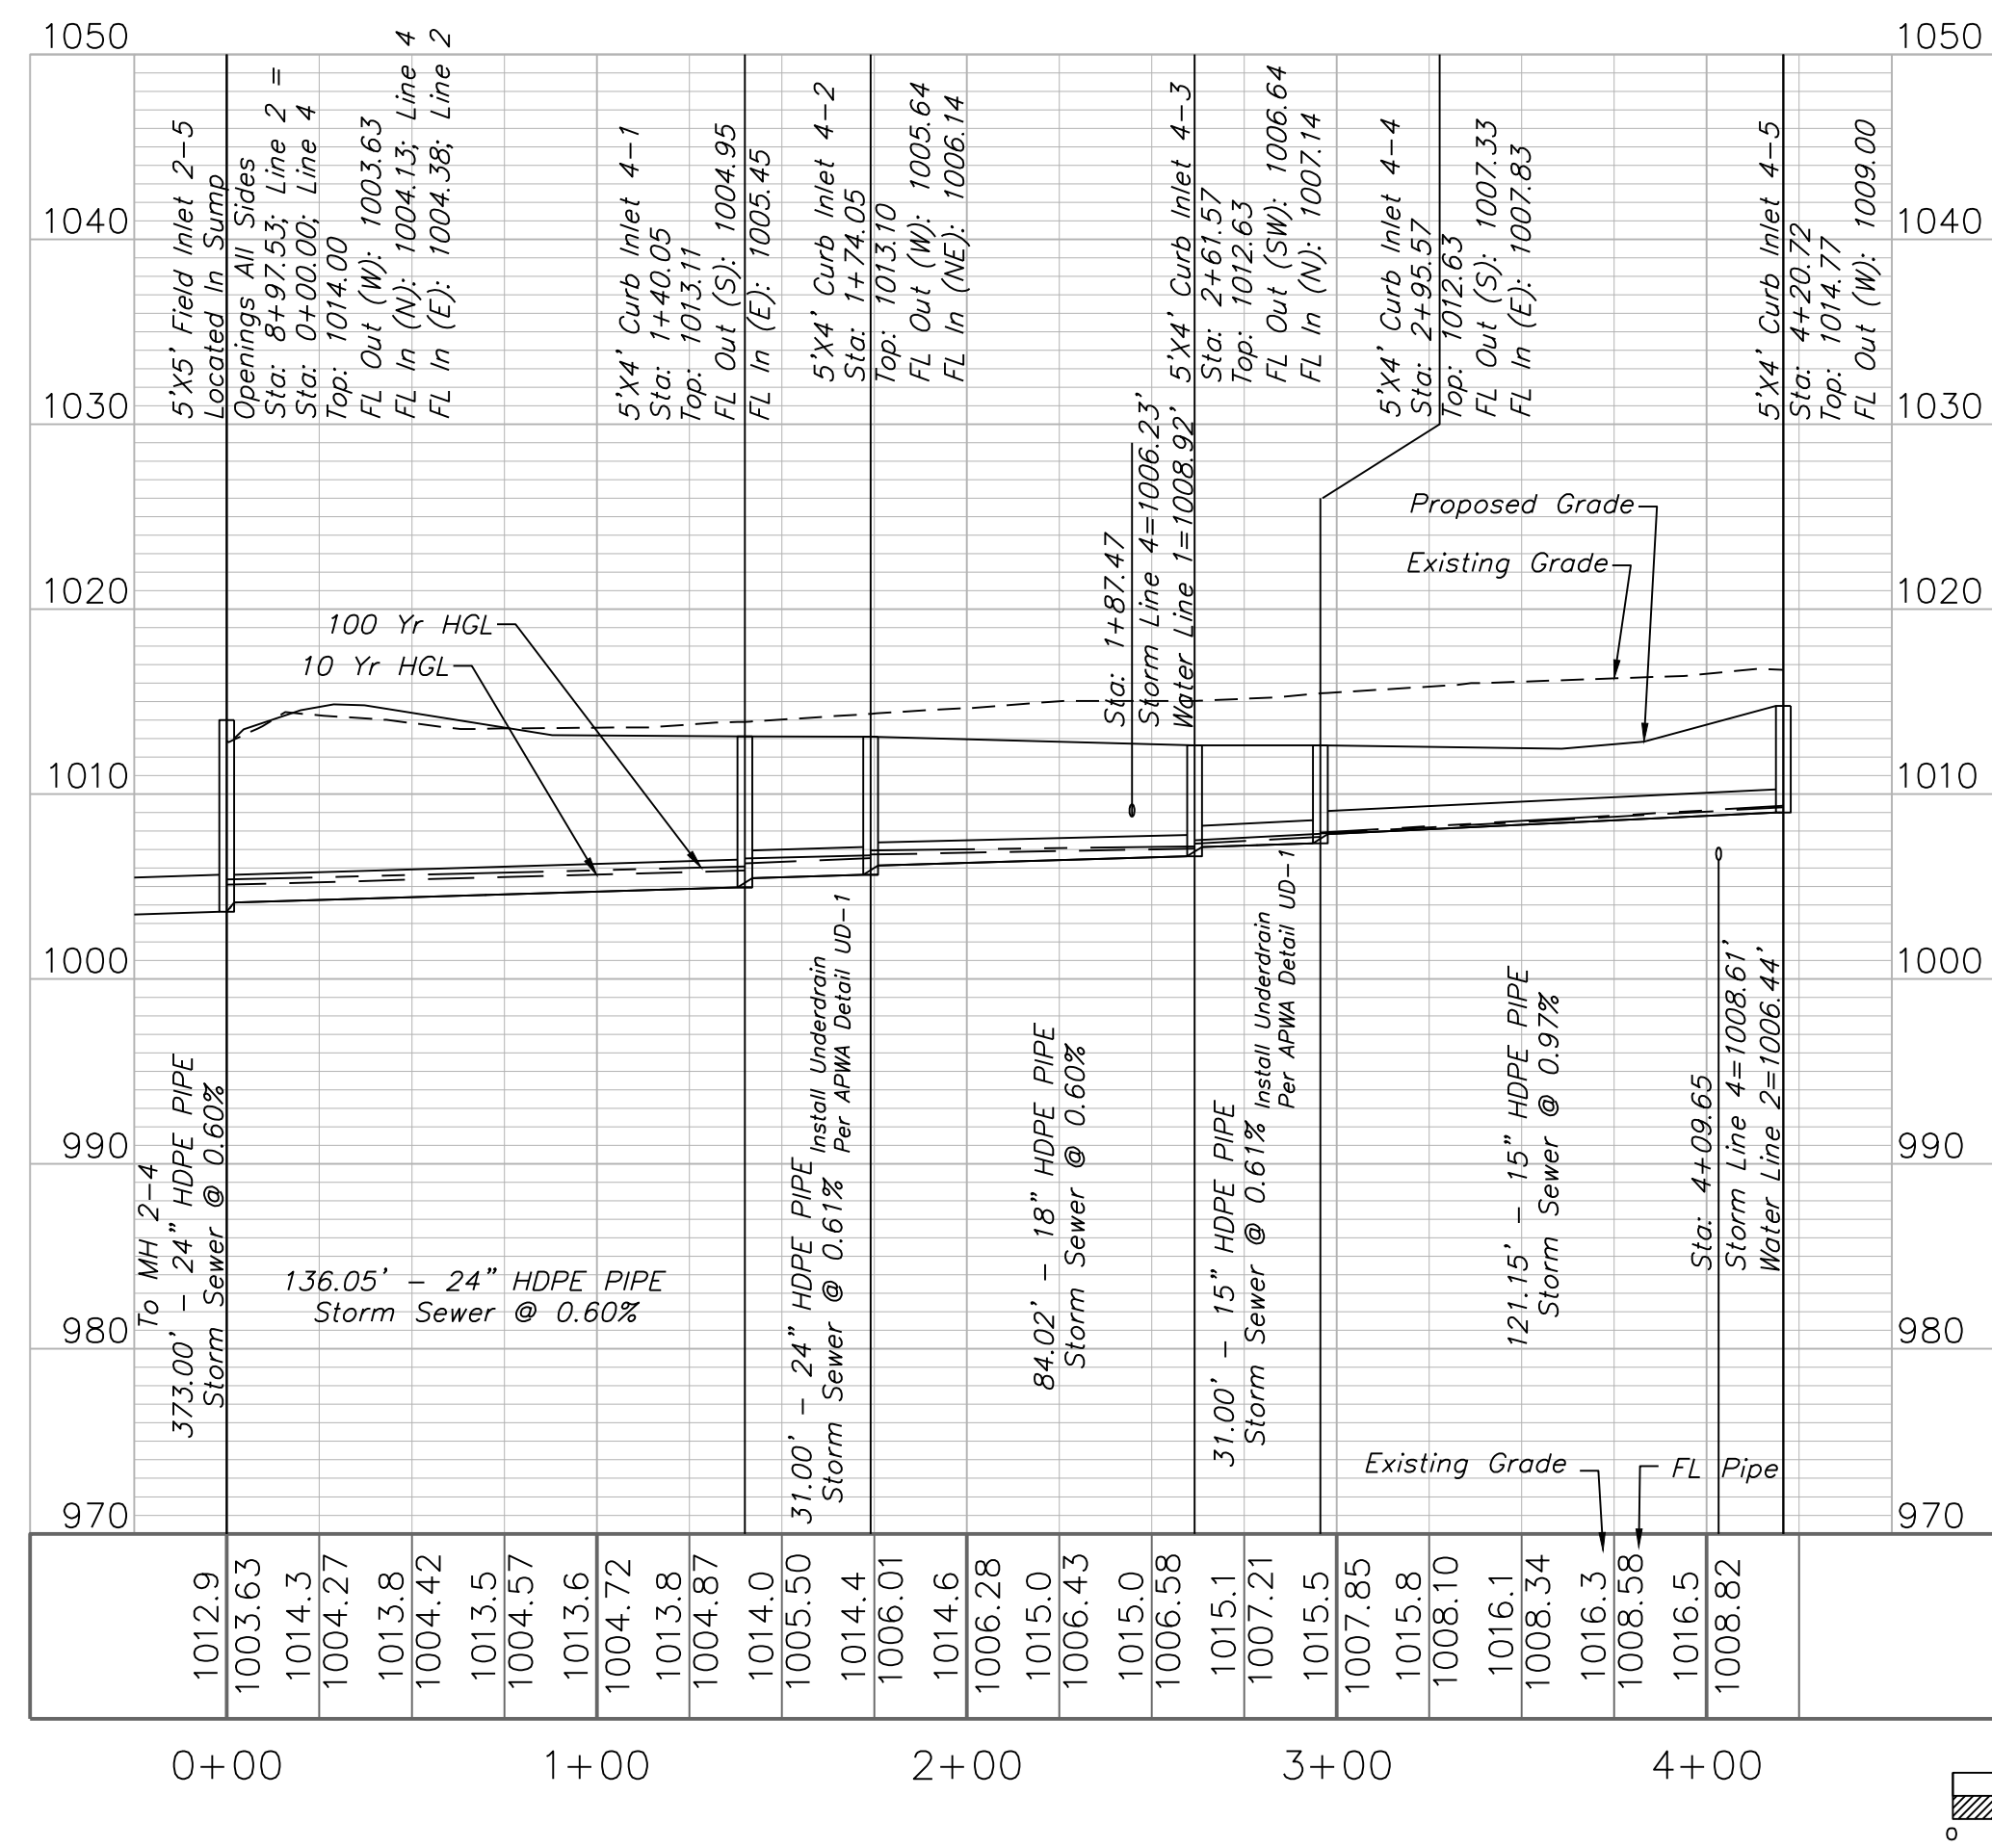

Professional Registration
Missouri
Engineering 2005002188-D
Surveying 200500319-D
Kansas
Engineering E-1895
Surveying LS-218
Oklahoma
Engineering 6254
Nebraska
Engineering CA2821

The Manor at Stoney Creek - 2nd Plat
Lee's Summit, Jackson County, Missouri

Project:
MANOR AT
STONEY CREEK
Map 5-1, 2016

Storm Sewer Plan and Profile
Construction Plans for:
The Manor at Stoney Creek - 2nd Plat
Lee's Summit, Jackson County, Missouri

Matthew J. Schlicht
MO PE 2006019708
KS PE 19071
OK PE 25526

REVISIONS
REV. 5-1-17