



**OAKVIEW STORAGE  
 CONCEPT PLAN**  
 NE DOUGLAS ROAD AND NW VICTORIA DRIVE  
 LEE'S SUMMIT, MISSOURI

REVISION DATE	DESCRIPTION
1	
2	
3	
4	
5	
6	
7	
8	

DRAWN BY: ###	CHECKED BY: ###	DATE PREPARED: -	PROJ. NUMBER: 17-135
------------------	--------------------	---------------------	-------------------------

SITE PLAN

SHEET  
**C1.0**  
 OF

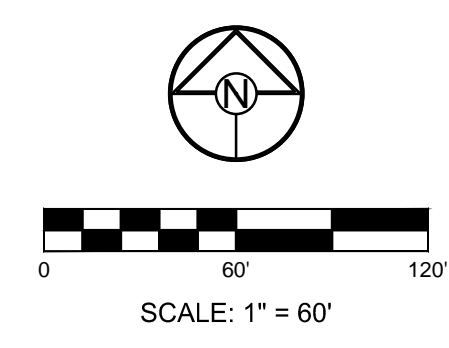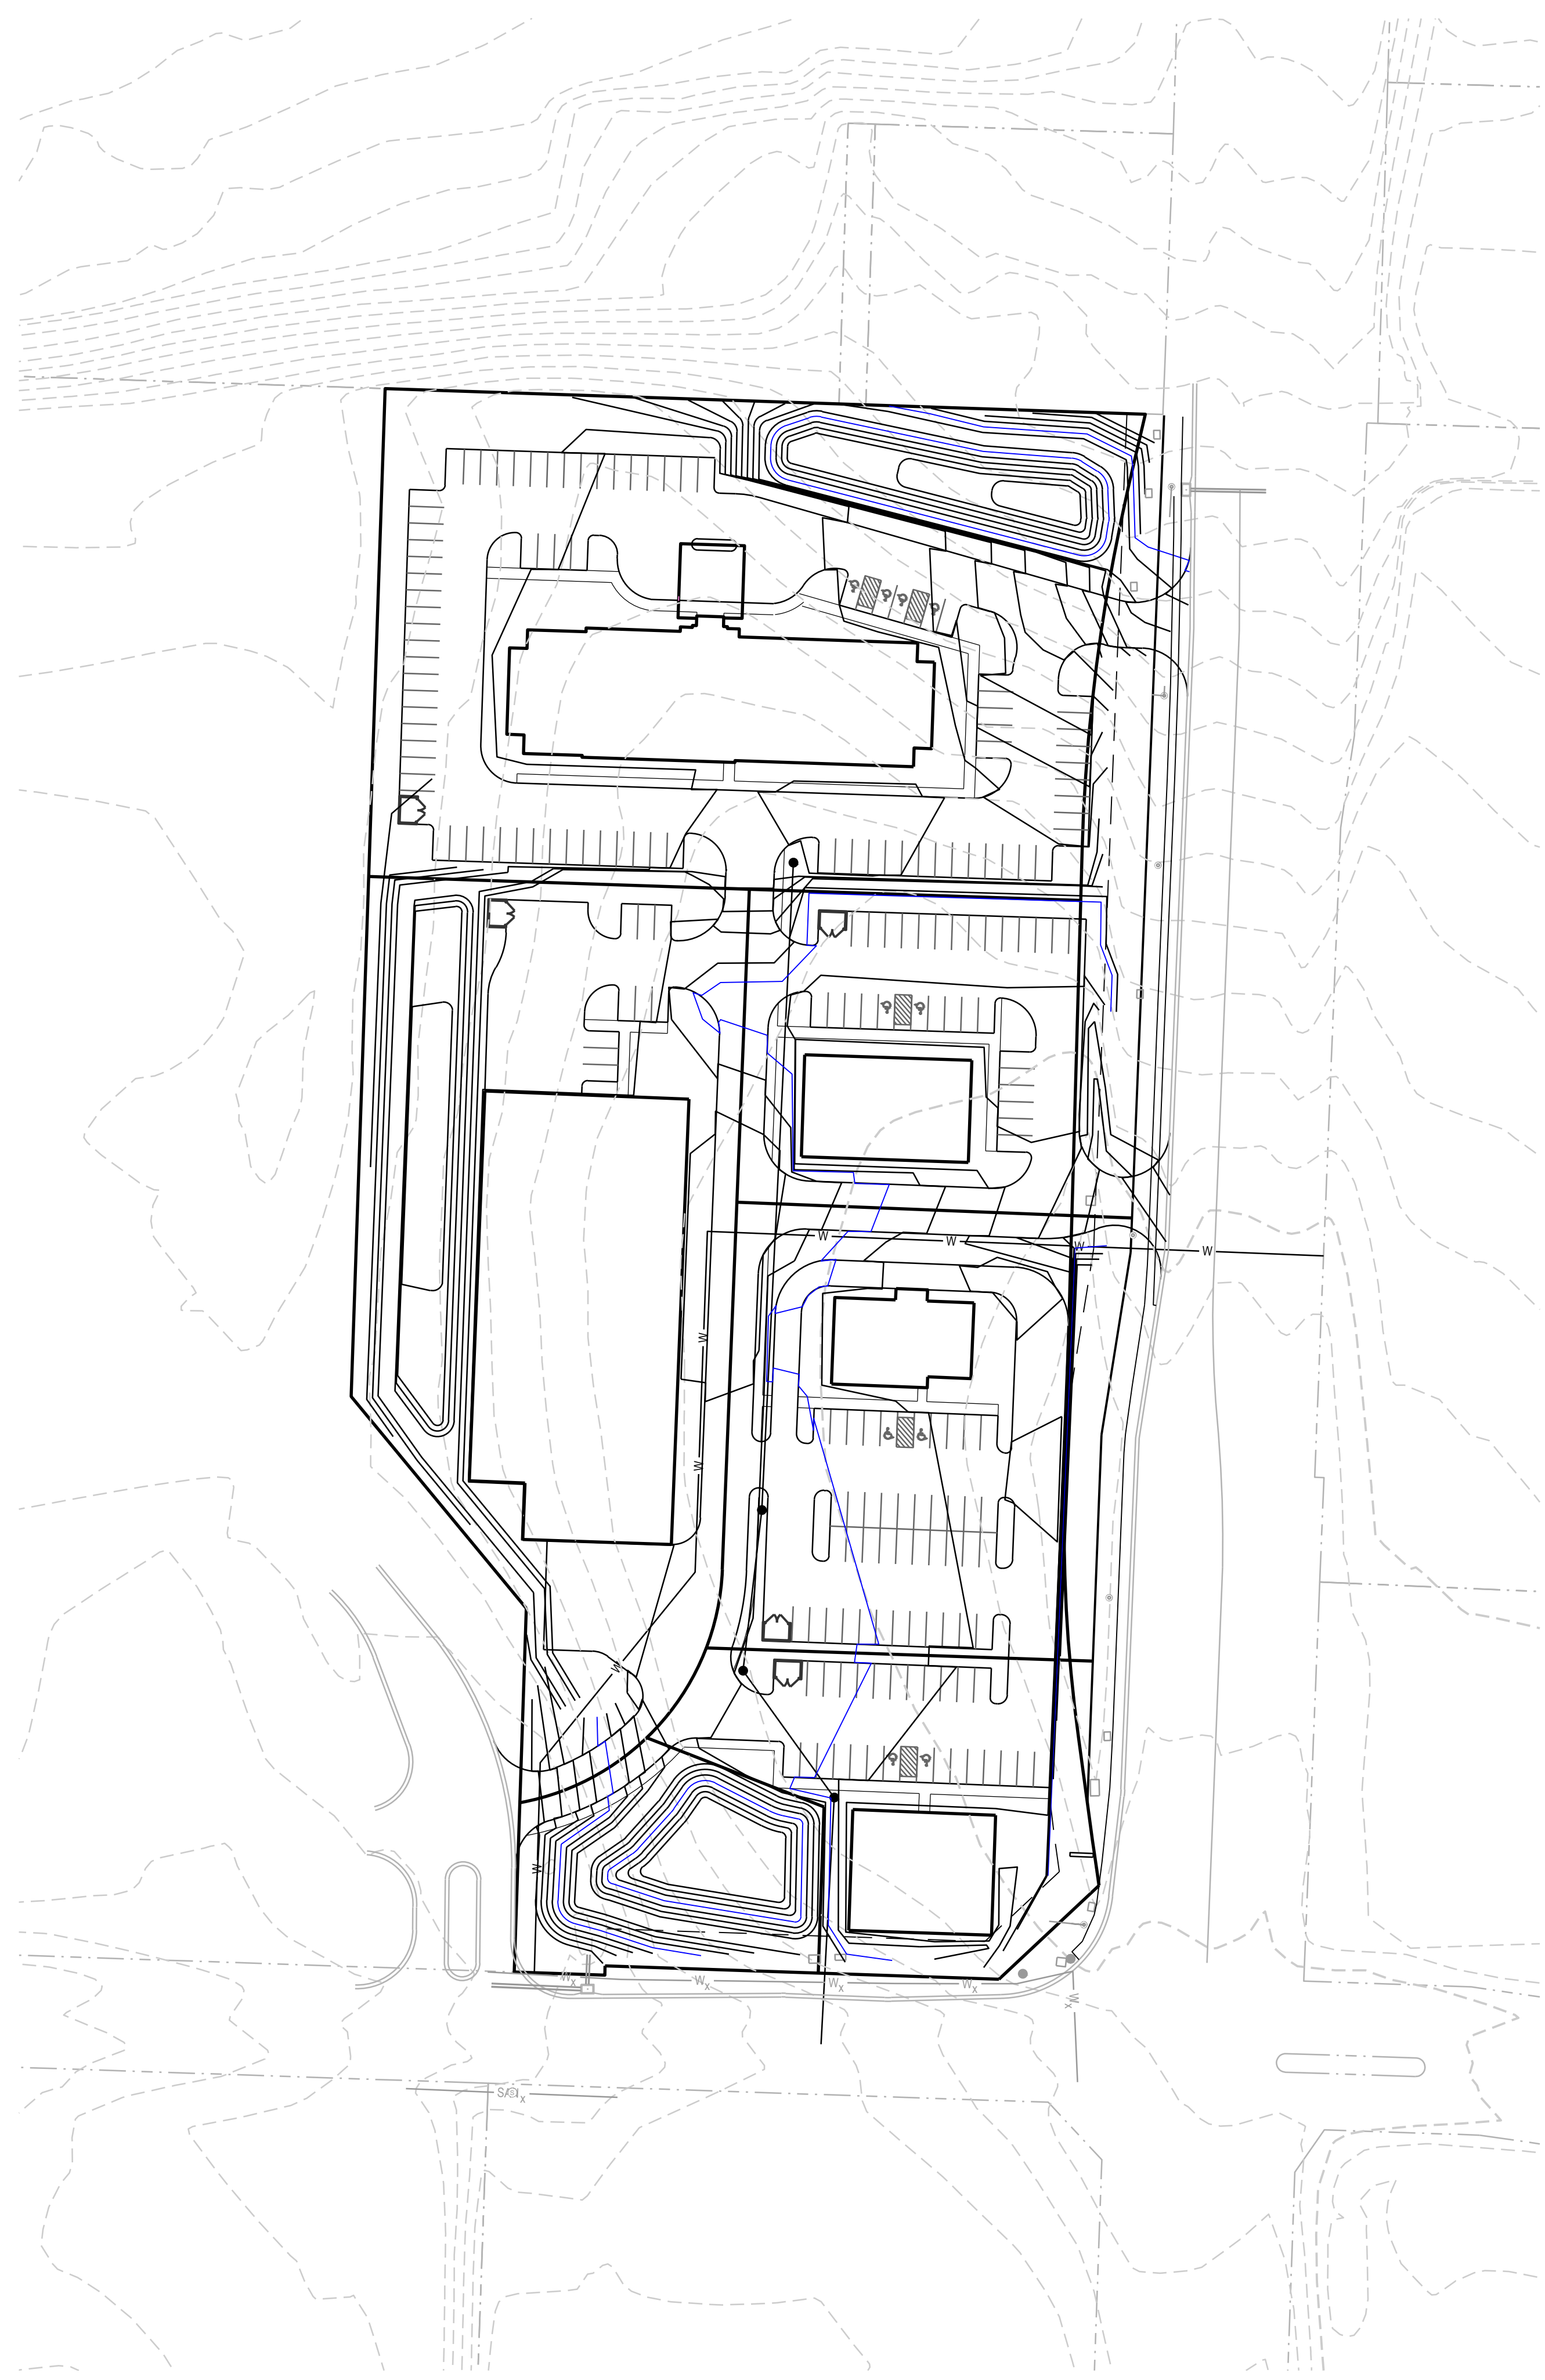

**OAKVIEW STORAGE  
CONCEPT PLAN**  
NE DOUGLAS ROAD AND NW VICTORIA DRIVE  
LEE'S SUMMIT, MISSOURI

REVISION DATE	DESCRIPTION
A	
B	
C	
D	
E	
F	
G	
H	
I	

GRADING PLAN

SHEET  
**C2.0**  
OF