



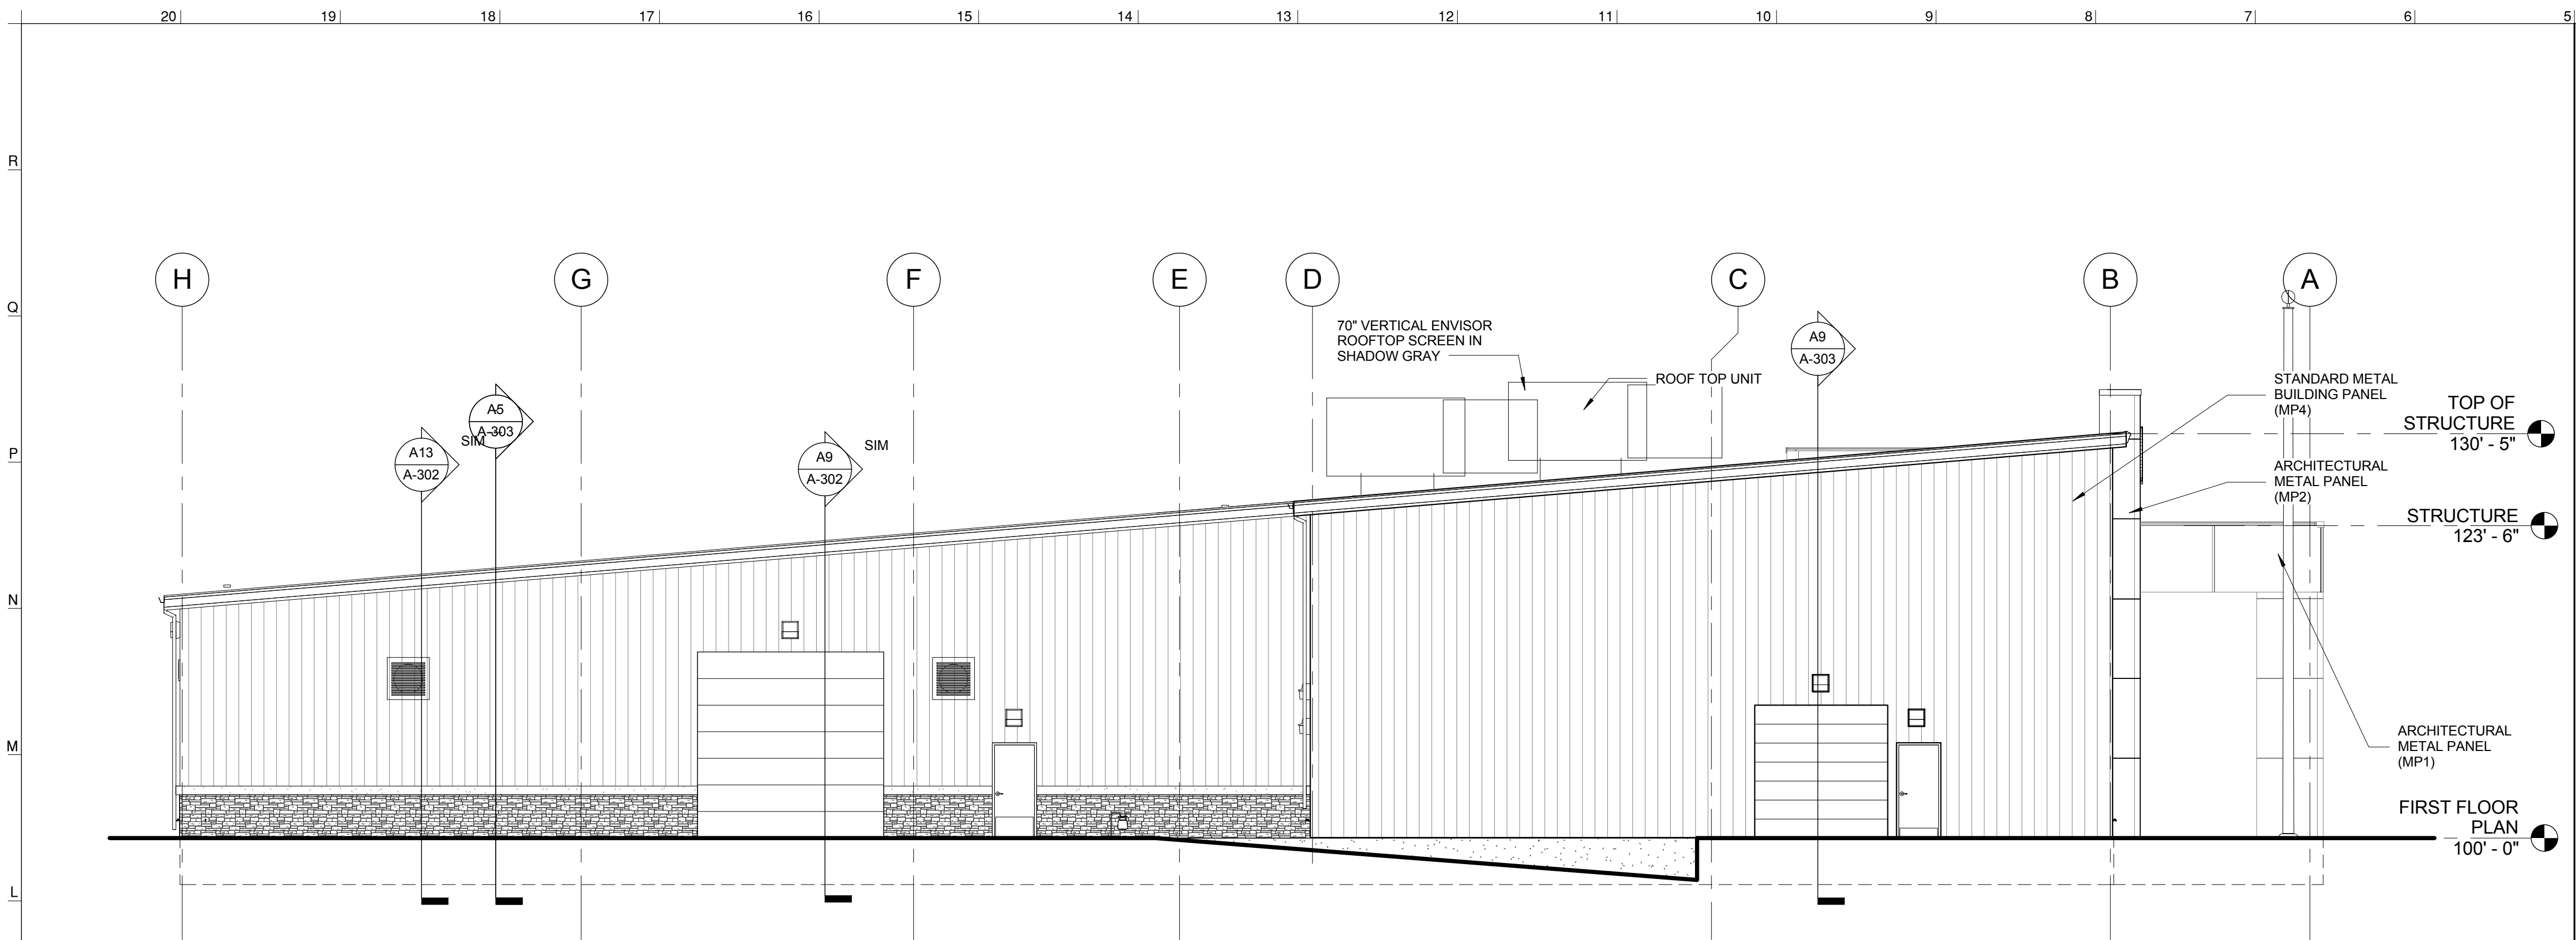

NORTH ELEVATION J5
1/8" = 1'-0"


EXTERIOR FINISH SCHEDULE J1
N.T.S.

MP1	MANUFACTURER : KINGSPAN FINISH : SMOOTH COLOR : CASE ORANGE
MP2	MANUFACTURER : KINGSPAN FINISH : SMOOTH COLOR : VALSPAR VOLCANIC ASH
MP3	MANUFACTURER : KINGSPAN FINISH : SMOOTH COLOR : VALSPAR CITY STORM
MP4	MANUFACTURER : KINGSPAN FINISH : STANDARD METAL BUILDING PANEL COLOR/FINISH : VALSPAR GRAY SHIMMER
ST1	MANUFACTURER : CULTURED STONE PRODUCT : STONE VENEER WAINSCOT COLOR/FINISH : LIMESTONE BUCKS COUNTY

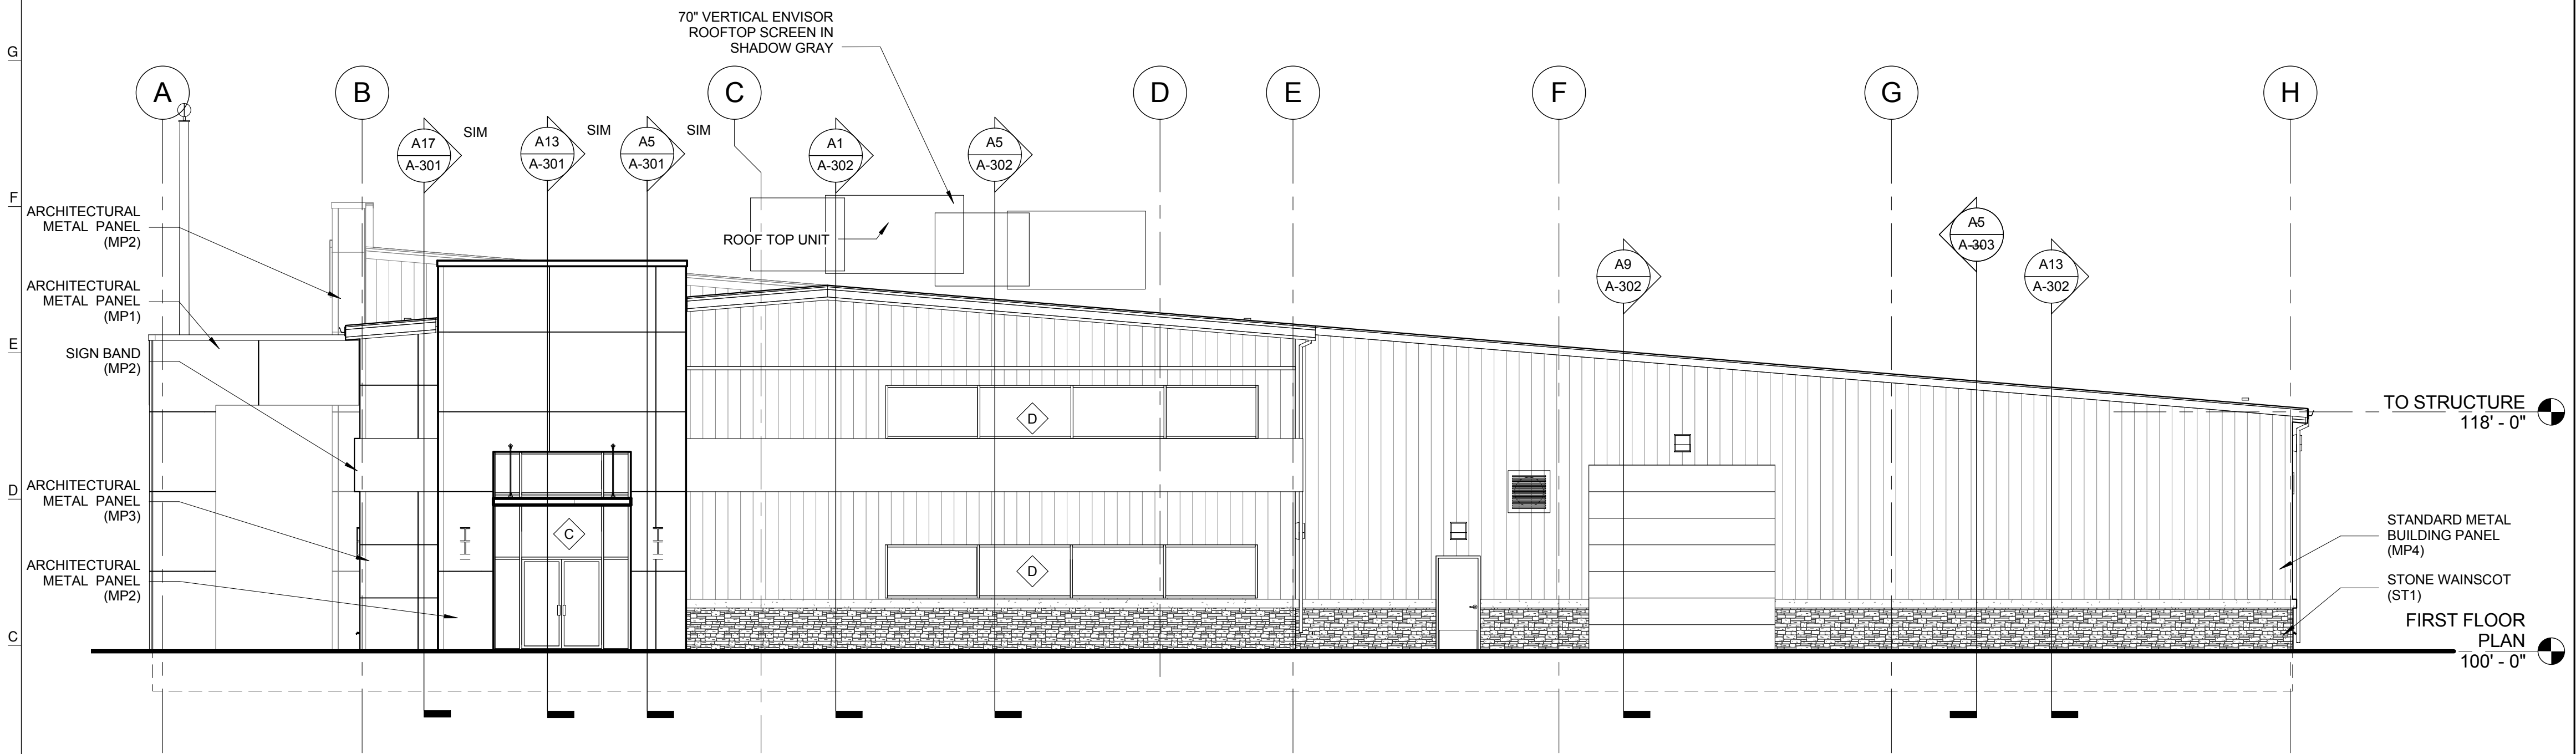

SOUTH ELEVATION A5
1/8" = 1'-0"

ELEVATION NOTES A1
N.T.S.

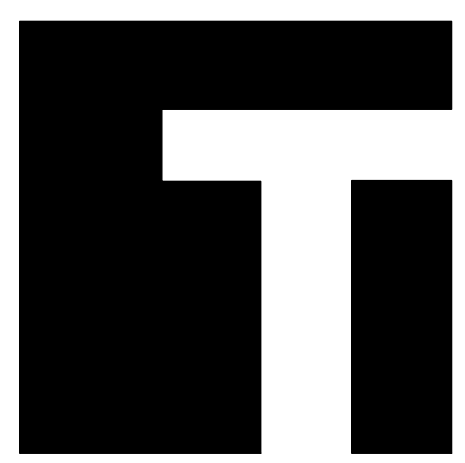

TEVIS
ARCHITECTS
www.tevisarchitects.com

LENEXA OFFICE:
8725 ROSEHILL RD STE 400
LENEXA, KS 66215
P: 913.599.3003
F: 913.599.3093

TOPEKA OFFICE:
1250 SW OAKLEY STE 200
TOPEKA, KS 66604
P: 785.234.8664
F: 785.233.4600

MEP ENGINEER
HD ENGINEERING
11656 W 75TH STREET
SHAWNEE, KS 66214
P: 913.631.2222
F: 800.780.8608

STRUCTURAL ENGINEER
STAND STRUCTURAL
ENGINEERING, INC
11827 W 112TH ST. #200
OVERLAND PARK, KS 66210
P: 913.214.2169

CIVIL ENGINEER
SCHLAGEL & ASSOCIATES P.A.
14920 W. 107TH STREET
LENEXA, KS 66215
P: 913.482.5158
F: 913.482.8400

NOT FOR
CONSTRUCTION

COLEMAN EQUIPMENT


4101 NE LAKEWOOD WAY
LEE'S SUMMIT, MO 64064

PN:	217001
DRAWN BY:	MH
CHECKED BY:	LS

NO.	ISSUE/REVISION	DATE
1	BID SET	06/77/2017

EXTERIOR ELEVATIONS


A-201

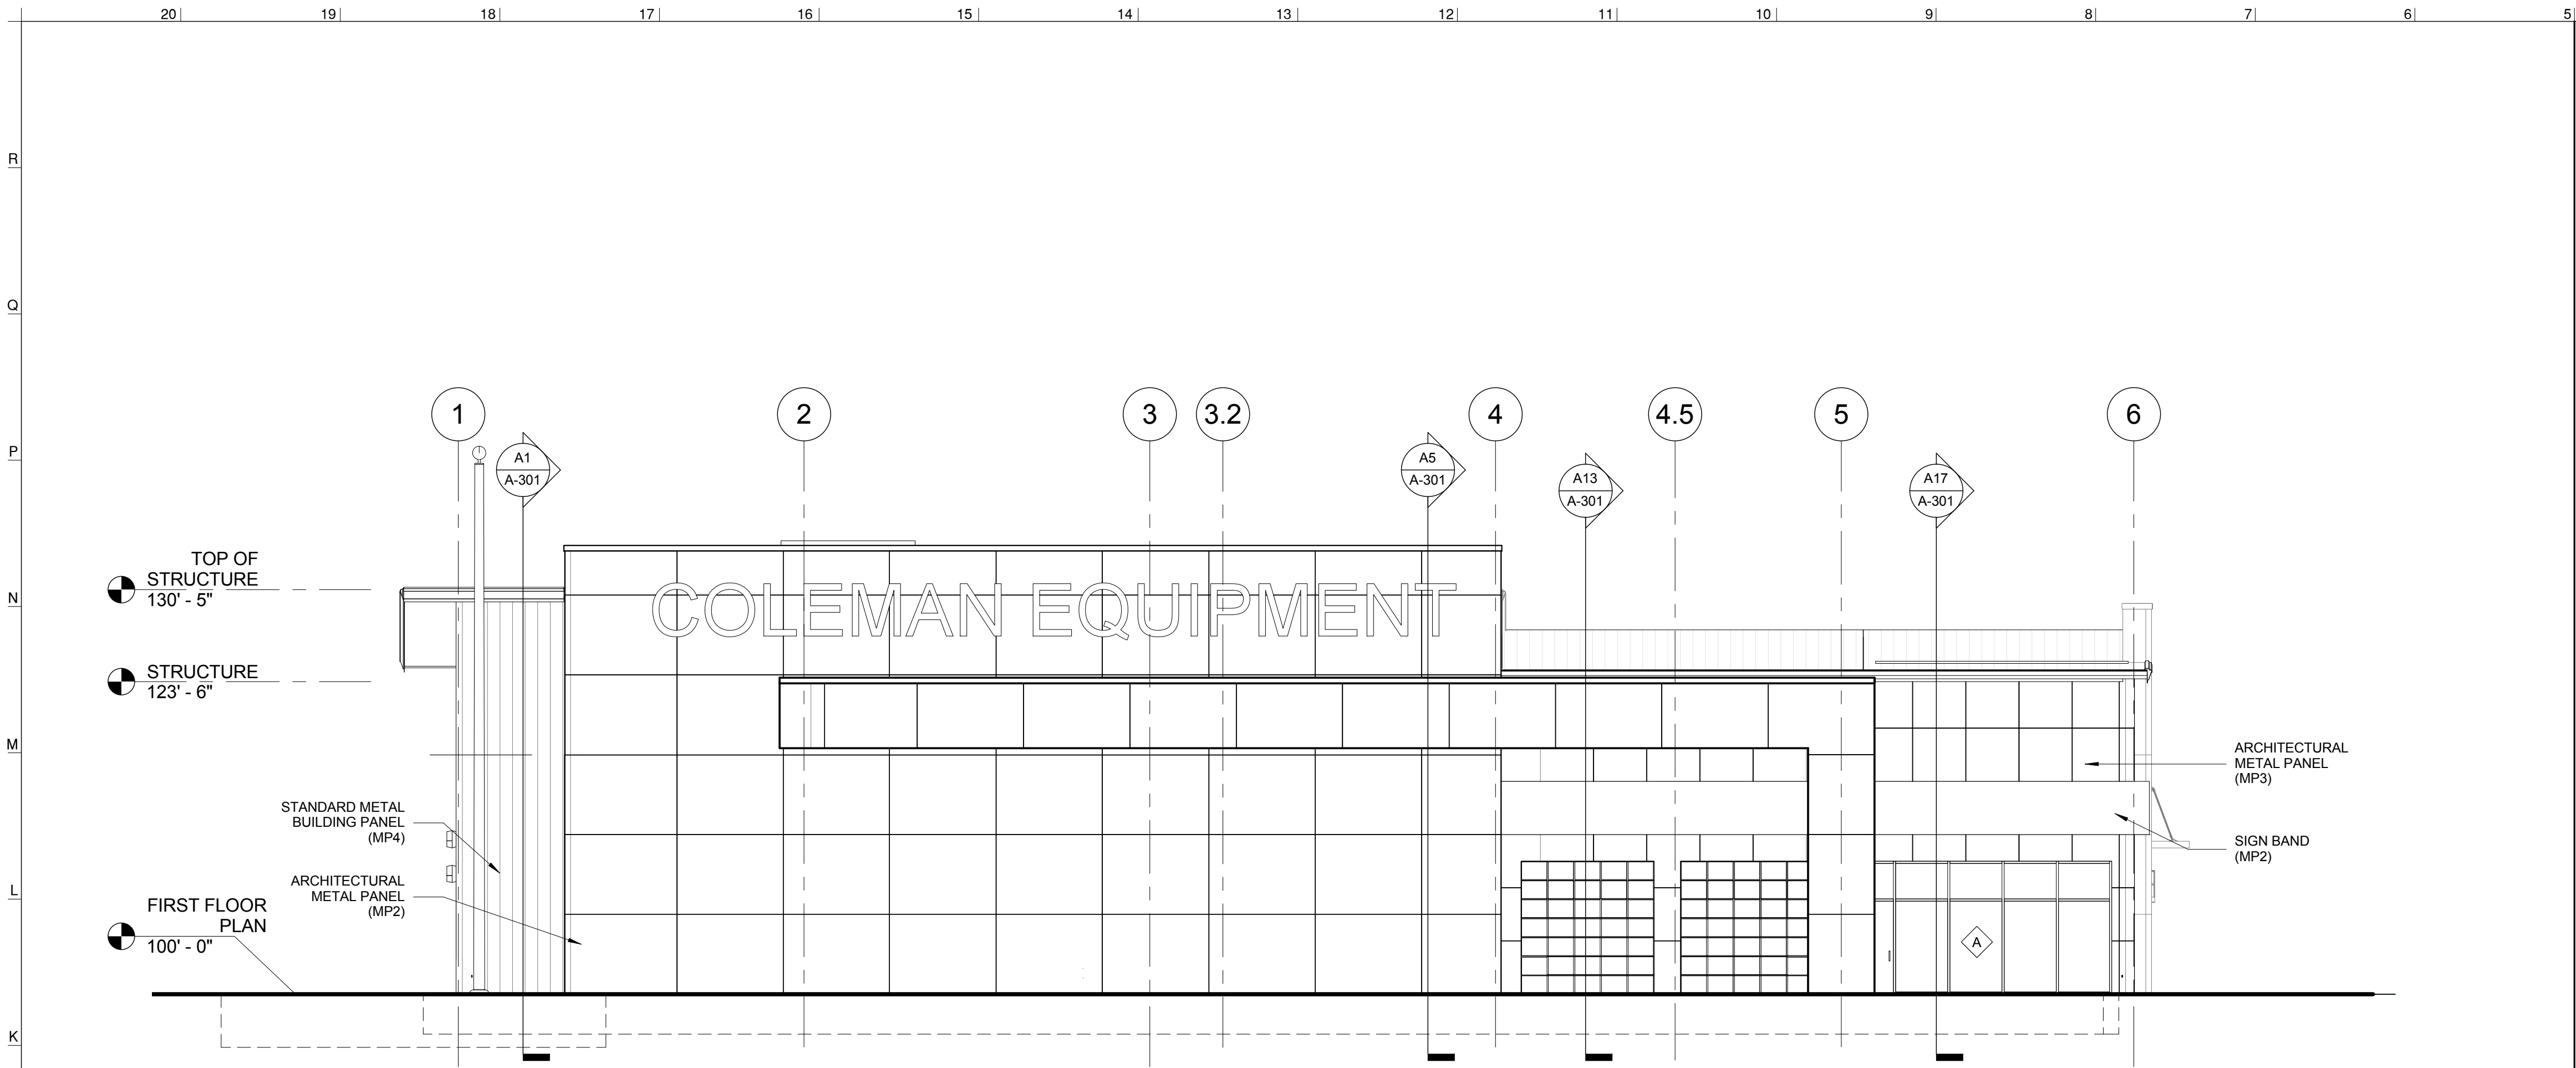

WEST ELEVATION J5
1/8" = 1'-0"


EXTERIOR FINISH SCHEDULE J1
N.T.S.

MP1	MANUFACTURER : KINGSPAN FINISH : SMOOTH COLOR : CASE ORANGE
MP2	MANUFACTURER : KINGSPAN FINISH : SMOOTH COLOR : VALSPAR VOLCANIC ASH
MP3	MANUFACTURER : KINGSPAN FINISH : SMOOTH COLOR : VALSPAR CITY STORM
MP4	MANUFACTURER : KINGSPAN FINISH : STANDARD METAL BUILDING PANEL COLOR/FINISH : VALSPAR GRAY SHIMMER
ST1	MANUFACTURER : CULTURED STONE PRODUCT : STONE VENEER WAINSCOT COLOR/FINISH : LIMESTONE BUCKS COUNTY

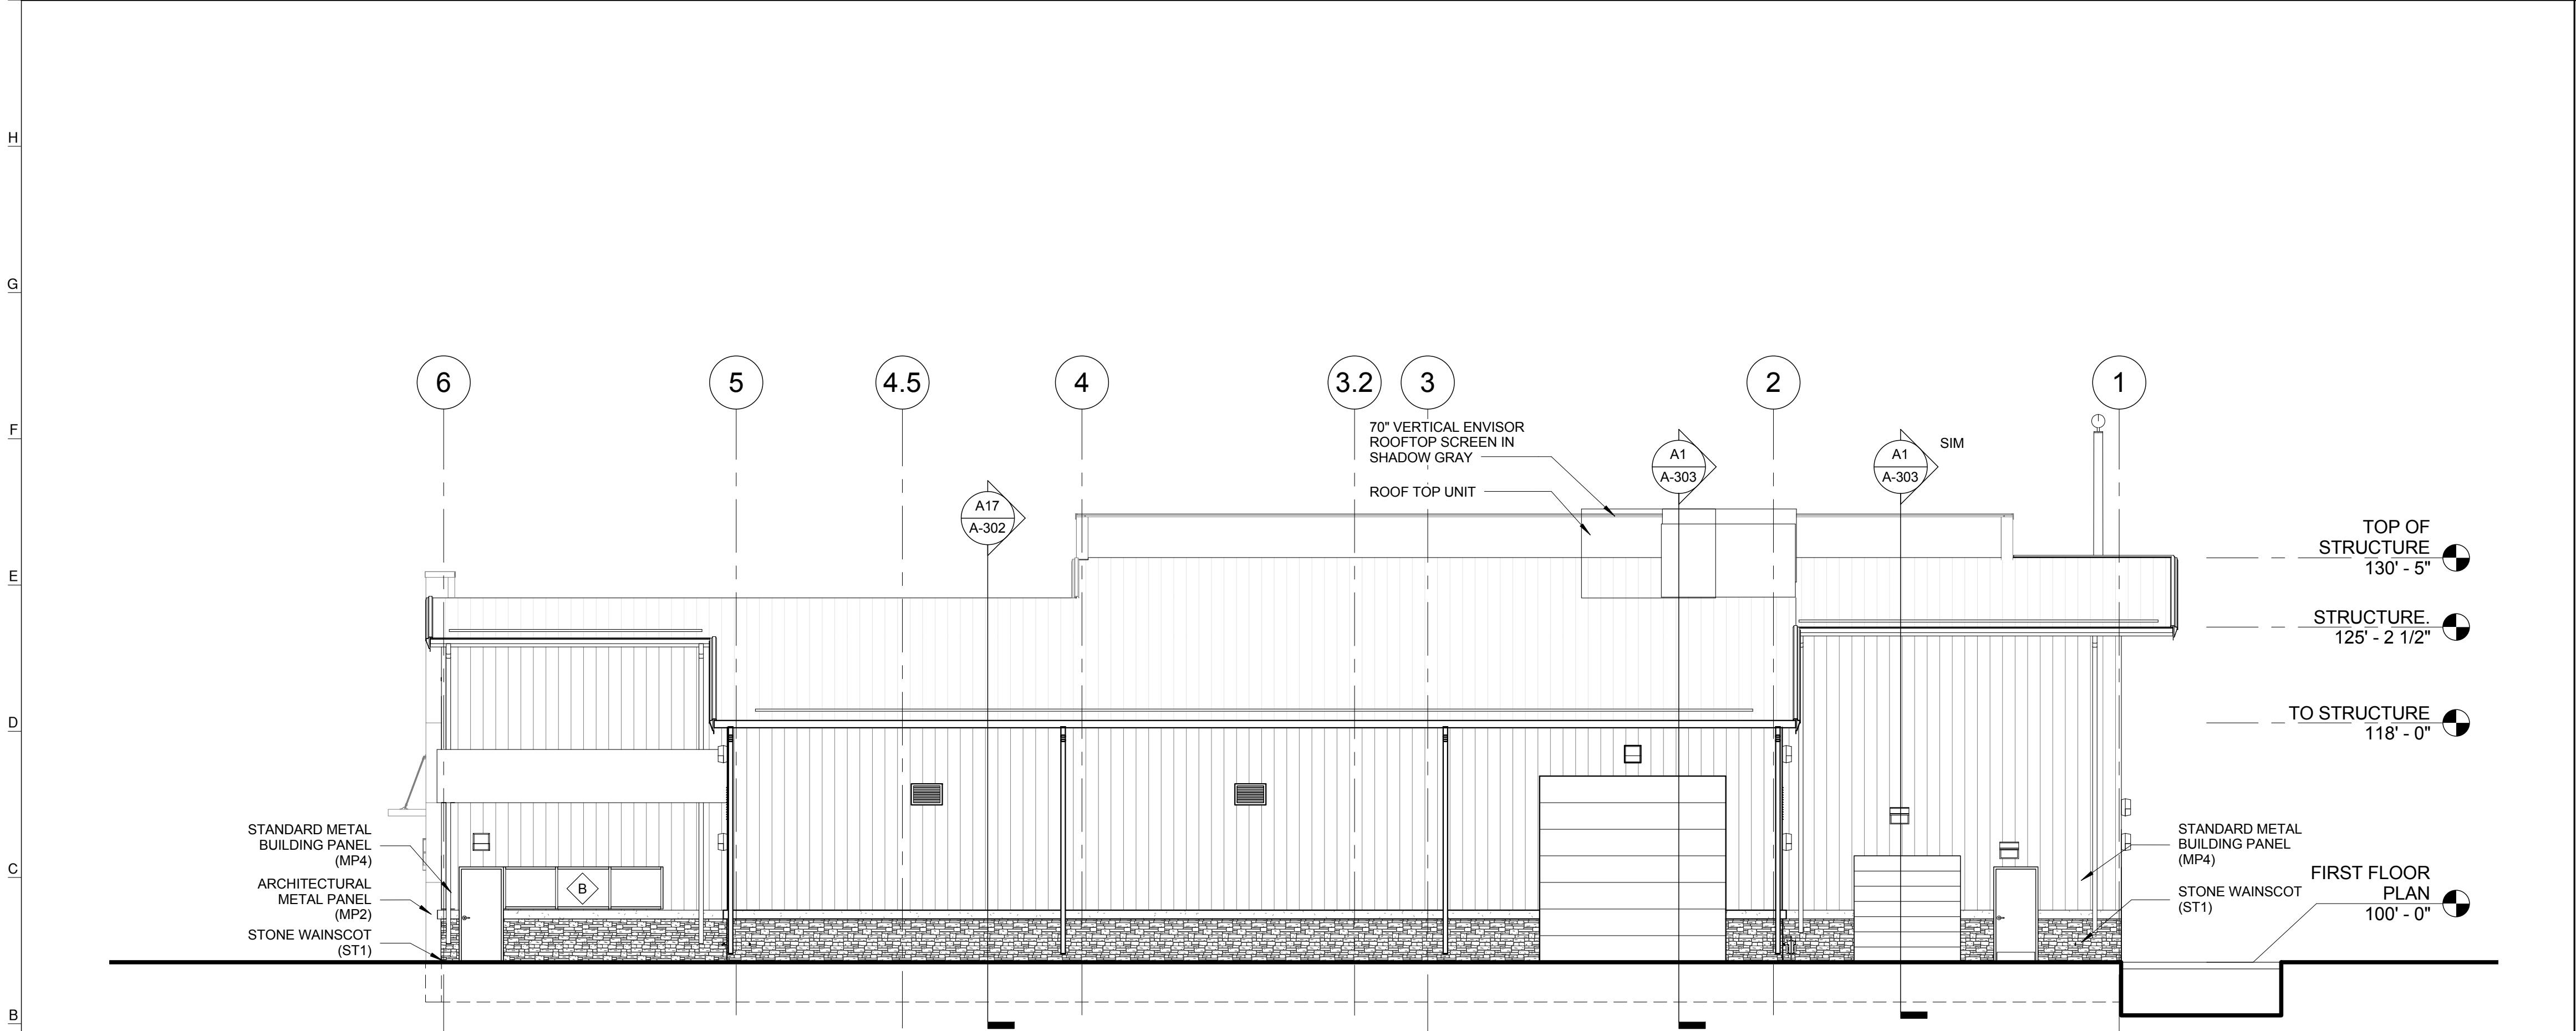

EAST ELEVATION A5
1/8" = 1'-0"

ELEVATION NOTES A1
N.T.S.

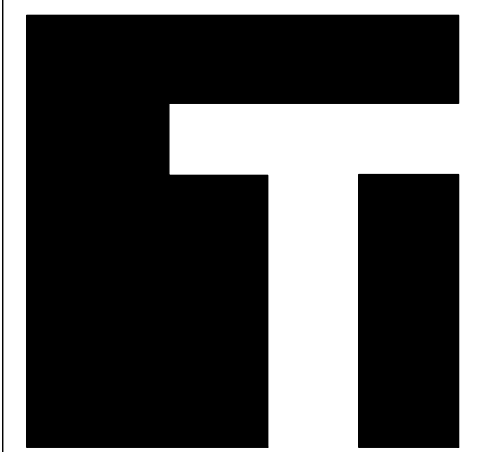

TEVIS
ARCHITECTS
www.tevisarchitects.com

LENEXA OFFICE:
8725 ROSEHILL RD STE 400
LENEXA, KS 66215
P: 913.599.3003
F: 913.599.3053

TOPEKA OFFICE:
1250 SW OAKLEY STE 200
TOPEKA, KS 66604
P: 785.234.8664
F: 785.233.4600

MEP ENGINEER
HD ENGINEERING
11656 W 75TH STREET
SHAWNEE, KS 66214
P: 913.631.2222
F: 800.780.8608

STRUCTURAL ENGINEER
STAND STRUCTURAL
ENGINEERING, INC
11827 W 112TH ST. #200
OVERLAND PARK, KS 66210
P: 913.214.2169

CIVIL ENGINEER
SCHLAGEL & ASSOCIATES P.A.
14920 W. 107TH STREET
LENEXA, KS 66215
P: 913.482.5158
F: 913.482.8400

NOT FOR
CONSTRUCTION

COLEMAN EQUIPMENT

4101 NE LAKEWOOD WAY
LEE'S SUMMIT, MO 64064

PN:	217001
DRAWN BY:	MH
CHECKED BY:	LS

NO.	ISSUE/REVISION	DATE
1	BID SET	06/77/2017

EXTERIOR ELEVATIONS

A-202