



LEE'S SUMMIT MISSOURI

SIGN APPLICATION

1. PROPERTY LOCATION/ADDRESS: 200 N. E. Missouri RD
2. BUSINESS NAME: KC PAIN CENTER
3. LEGAL DESCRIPTION (attach if description is metes and bounds description): _____
4. TYPE(S) OF SIGN REQUESTED: SEE ATTACHED, CHANNEL LETTERS
5. NUMBER OF SIGN(S) REQUESTED: 1
6. APPLICANT Hightech Signs LLC PHONE 913-894-4422
CONTACT PERSON Dick Robinson FAX 913-236-7446
ADDRESS 2338 Merriam Lane CITY/STATE/ZIP Kansas City, KS 66106
E-MAIL dick@hightechsignsKC.com
7. PROPERTY OWNER(S) Business Exchange Holdings, LLC PHONE 656.786.4004
CONTACT PERSON Matt Brower FAX 656.786.4004
ADDRESS 452 Fifth Ave. CITY/STATE/ZIP New York, NY 10018
E-MAIL mbrower@TriangleCapital.com
8. OTHER CONTACTS JLL (Jones Lang LaSalle) PHONE 913.469.4613
CONTACT PERSON Todd Pilce FAX _____
ADDRESS 7500 College Blvd. CITY/STATE/ZIP Overland Park, KS 66210
E-MAIL Todd.Pilce@Am.Ju.com
9. OTHER CONTACTS _____ PHONE _____
CONTACT PERSON _____ FAX _____
ADDRESS _____ CITY/STATE/ZIP _____
E-MAIL _____

All applications require the signature of the owner on the application and on the ownership affidavit. Applications without the proper signatures will be deemed incomplete and will not be processed.

[Signature] PROPERTY OWNER
[Signature] APPLICANT
Print name: Matt Brower Richard W. Robinson

Receipt #: _____ Date Filed: _____ Processed by: _____ Application # _____



LEE'S SUMMIT MISSOURI

OWNERSHIP AFFIDAVIT

STATE OF MISSOURI)

ss.

COUNTY OF JACKSON)

Comes now Business Exchange Holdings LLC (owner)

who being duly sworn upon his/her oath, does state that he/she is the owner of the property

legally described as 200 NE Missouri Rd Lee's Summit, MO

in the Sign Application. Owner acknowledges the submission of said application for the subject property under the City of Lee's Summit Unified Development Ordinance.

Dated this 20th day of September, 20 17

Signature of Owner

Matt Brower

Printed Name

Subscribed and sworn to before me this 20th day of September, 20 17

Notary Public


MORRIS S. DOUECK
Notary Public, State of New York
No. 02DO6185554
Qualified in Kings County
Commission Expires April 21, 20 22

April 21, 2020
My Commission Expires

TOTAL OF 2 SIGNS ↓

ILLUMINATED CHANNEL LETTERS
SCALE: 1/4" = 1'-0"

KC PAIN SIGN = 72 Sq' 249.75 SQFT OF SIGNAGE
1.26 % of 6476. Face 4.37% OF BUILDING FACADE

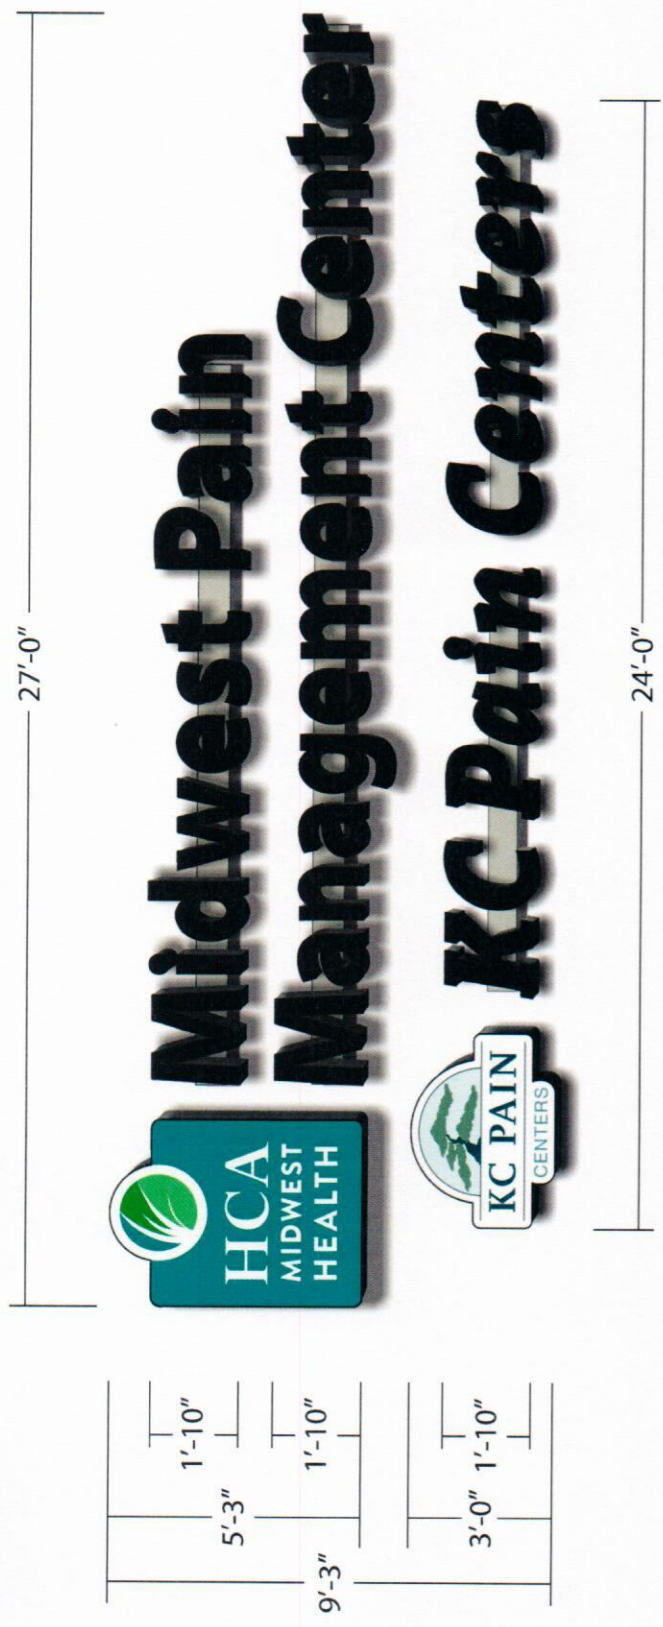

WIREWAY MOUNTED CHANNEL LETTERS
INTERNALLY ILLUMINATED WITH WHITE LED LIGHTING
5" ALUMINUM RETURNS PAINTED BLACK ENAMEL
3/16" BLACK/WHITE ACRYLIC FACES (BLACK DAYTIME, WHITE AT NIGHT)
1" BLACK JEWELITE TRIM CAP
ALUMINUM WIREWAYS PAINT TO MATCH BUILDING FACADE

WIREWAY MOUNTED CHANNEL STYLE LOGOS
INTERNALLY ILLUMINATED WITH WHITE LED LIGHTING
5" ALUMINUM RETURNS PAINTED BLACK ENAMEL
3/16" WHITE ACRYLIC FACE WITH APPLIED GRAPHIC
ORACAL 8500 SERIES VINYL FILMS (TO MATCH LOGO COLORS CLOSELY)
1" BLACK JEWELITE TRIM CAP
ALUMINUM WIREWAY PAINTS TO MATCH BUILDING FACADE

CLIENT SIGNATURE & DATE

HIGHTECHSIGNS
SIGNS THAT MEAN BUSINESS
2538 Merriam Dr. Kansas City, KS 66106
Phone (913) 894-4422 Fax (913) 256-7446

THIS DESIGN IS THE SOLE PROPERTY OF HIGHTECH SIGNS AND CAN NOT BE USED IN WHOLE OR PART WITHOUT WRITTEN CONSENT			
CLIENT:	DRAWING NO.	SALESPERSON:	SIGN DETAIL
MIDWEST PAIN MANAGEMENT CENTER KC PAIN CENTERS LEE'S SUMMIT, MO	17-221 DATE 09.12.2017	DICK ROBINSON DESIGNER: KEN ALBIN	

BUILDING ELEVATION

SCALE: 3/32" = 1'-0"

5714.0 SQFT OF FACADE

108'-0"

53'-0"



CLIENT SIGNATURE & DATE

THIS DESIGN IS THE SOLE PROPERTY OF HIGHTECH SIGNS AND CAN NOT BE USED IN WHOLE OR PART WITHOUT WRITTEN CONSENT

HIGHTECHSIGNS

SIGNS THAT MEAN BUSINESS

2338 Merriam Dr. Kansas City, KS 66106
Phone (913) 894-4422 Fax (913) 236-7446

CLIENT:

MIDWEST PAIN MANAGEMENT CENTER
KC PAIN CENTERS

LEE'S SUMMIT, MO

DRAWING NO.

17-221

DESIGNER:

KEN ALBIN

SALESPERSON:

DICK ROBINSON

SOUTH ELEVATION

BUILDING ELEVATION

SCALE: 3/32" = 1'-0"

NIGHT VIEW

 **Midwest Pain
Management Center**
 **KC Pain Centers**

CLIENT SIGNATURE & DATE

THIS DESIGN IS THE SOLE PROPERTY OF HIGHTECH SIGNS AND CAN NOT BE USED IN WHOLE OR PART WITHOUT WRITTEN CONSENT

HIGHTECHSIGNS

SIGNS THAT MEAN BUSINESS
2338 Marlowe Dr. Kansas City, KS 66106
Phone (913) 894-4422 Fax (913) 236-7446

CLIENT:
MIDWEST PAIN MANAGEMENT CENTER
KC PAIN CENTERS
LEE'S SUMMIT, MO

DRAWING NO.
17-221
DATE
09.12.2017

SALESPERSON:
DICK ROBINSON
DESIGNER:
KEN ALBIN

**SOUTH
ELEVATION**