


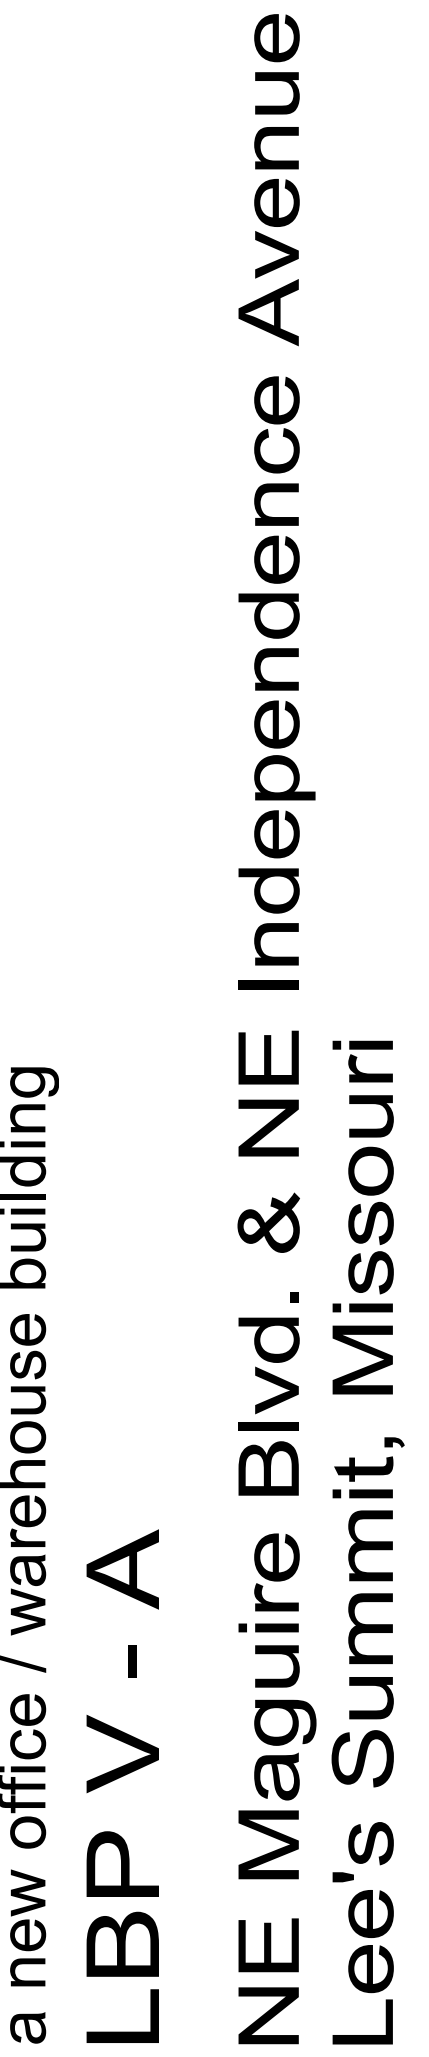

date
03.08.2017
drawn by
dm
checked by
dAE
revisions



sheet number

drawing type
FDP
project number
17014

1 floor plan
scale: $\frac{3}{32}'' = 1'-0''$

