


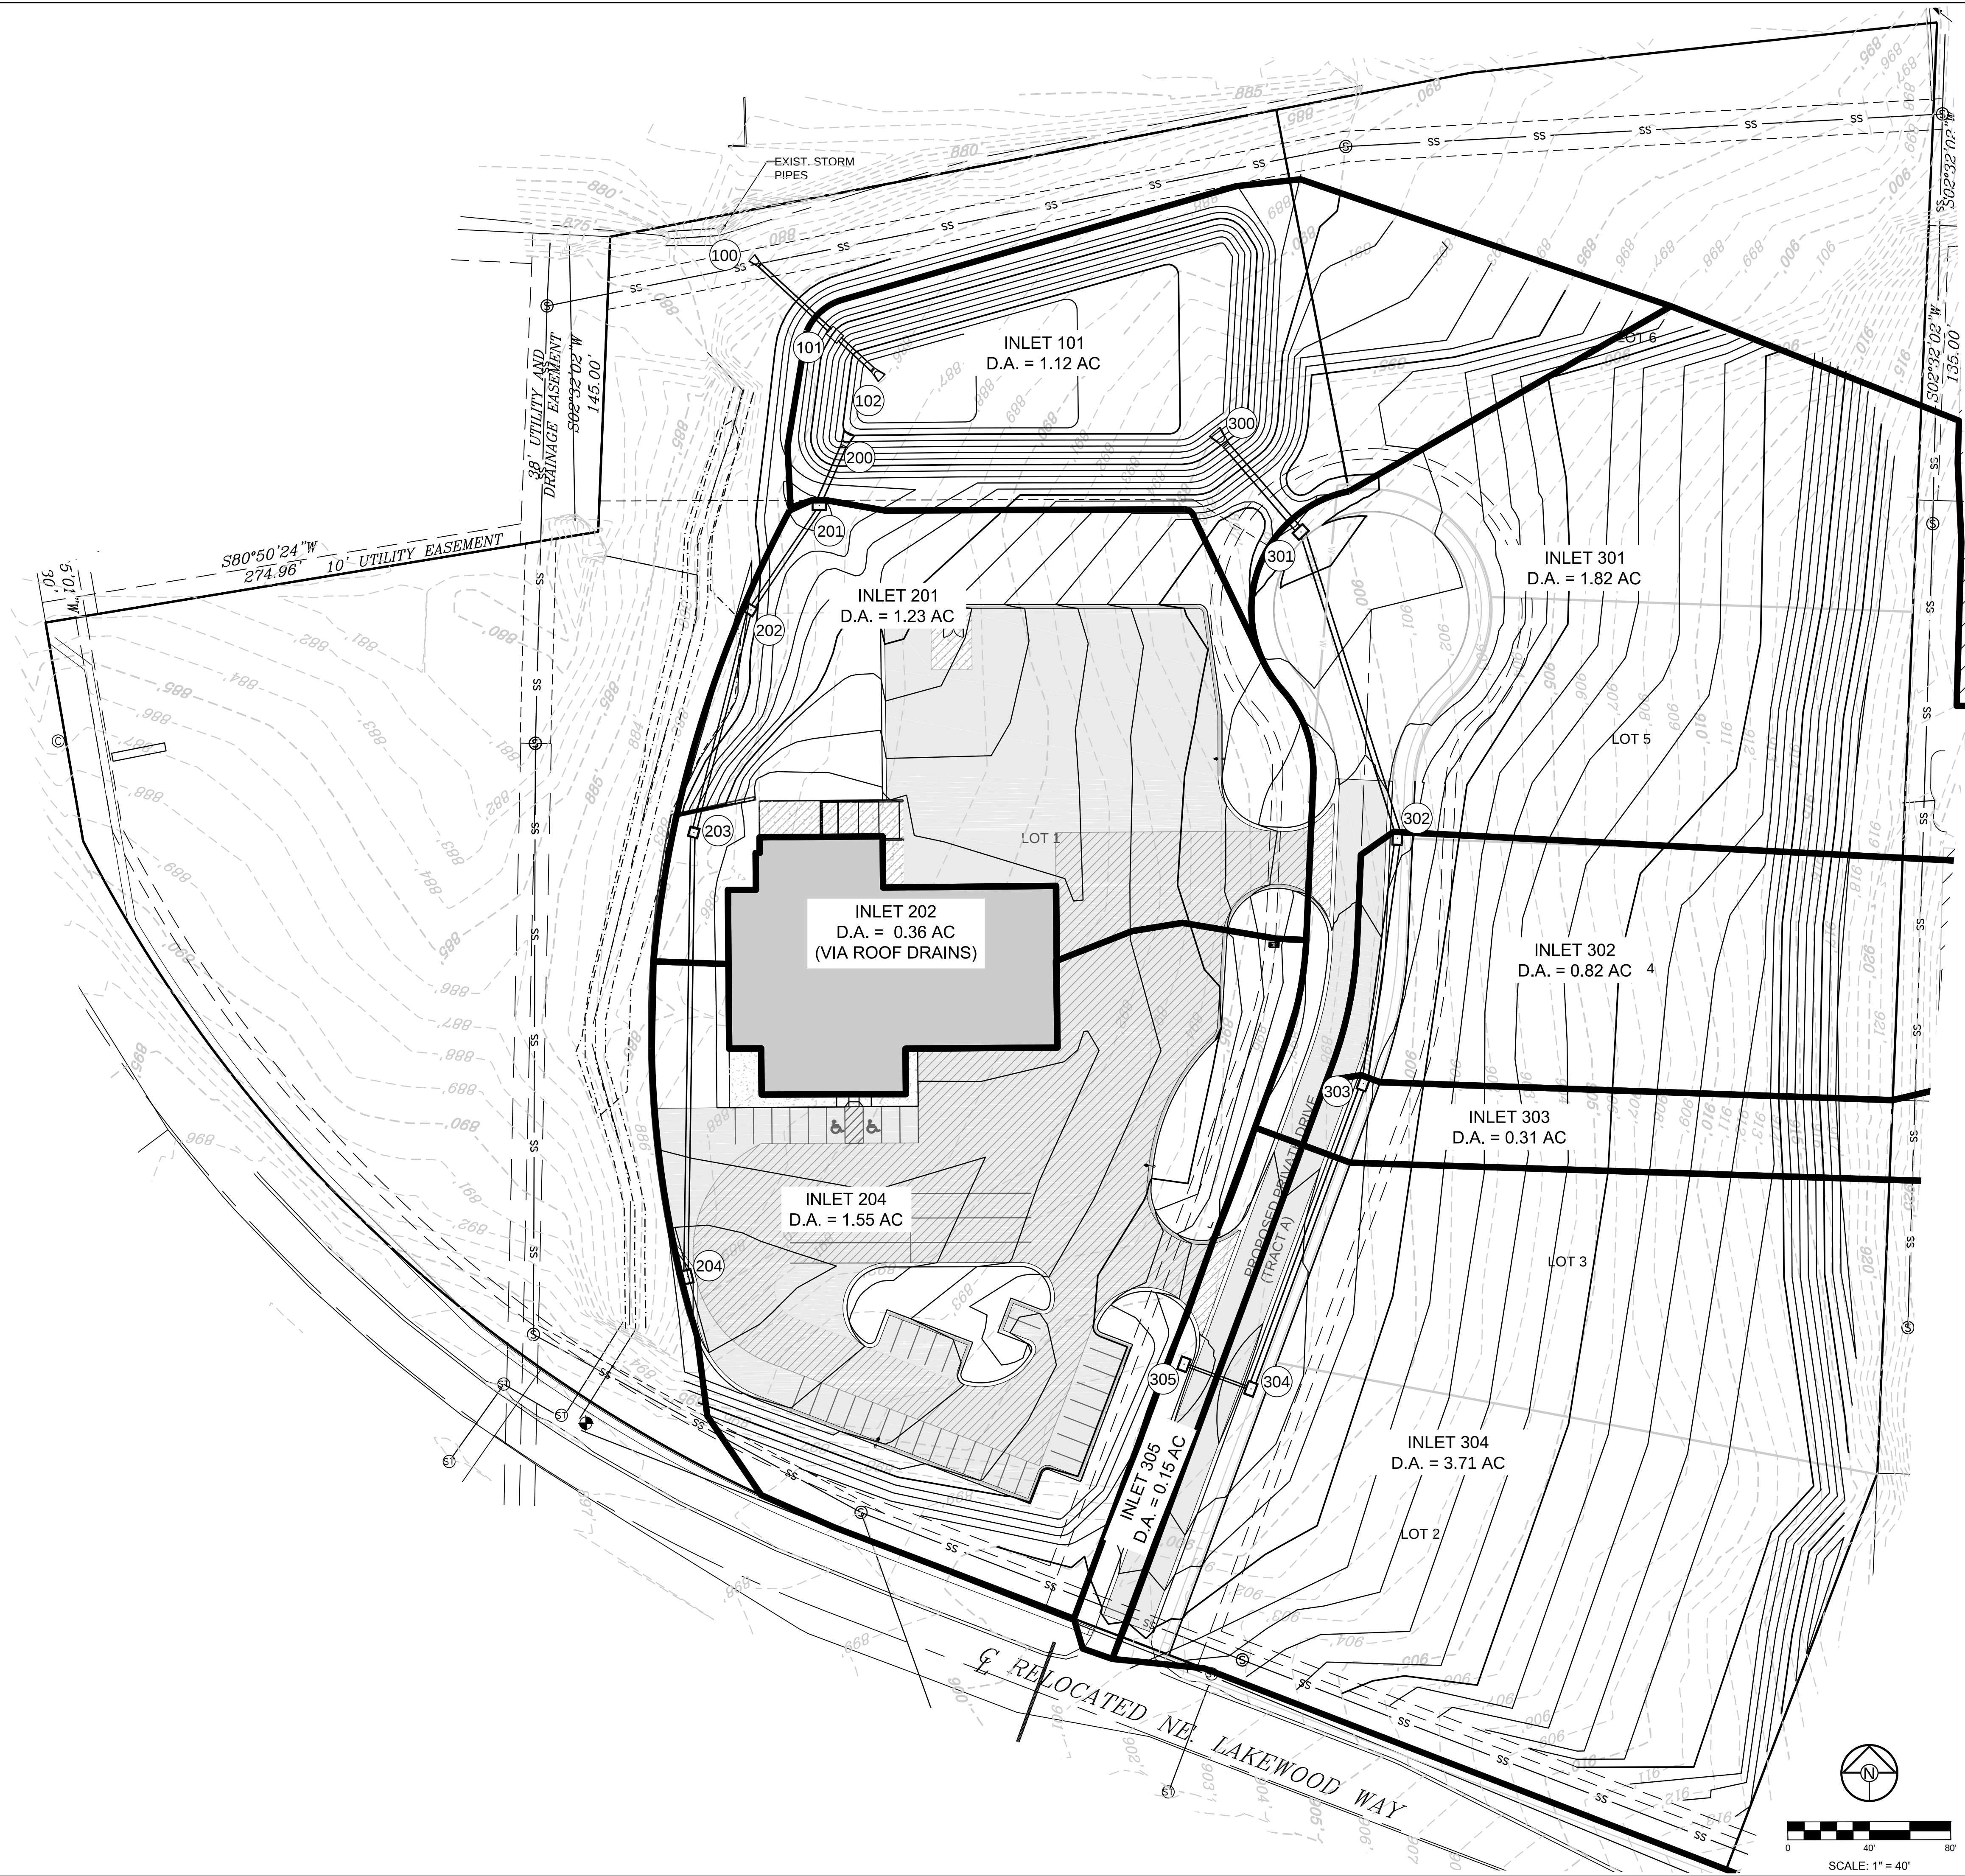

**COLEMAN EQUIPMENT
FINAL DEVELOPMENT PLANS**
4101 NE LAKEWOOD WAY
LEE'S SUMMIT, MISSOURI

DRAWN BY:	REVISION DATE	DESCRIPTION
SCH	10-18-17	CITY COMMENTS
CHECKED BY:		
SCH		
DATE PREPARED:		
9/22/2017		
PROJ. NUMBER:		
17-019		

STORM DRAINAGE PLAN

SHEET
C5.0
OF
PERMIT SET