

 
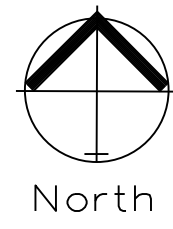


STORM SEWER PLAN & PROFILE

SCALE: 1" = 50'

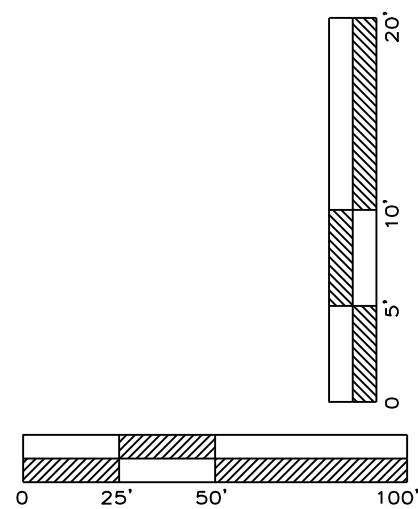


STORM LINE 3

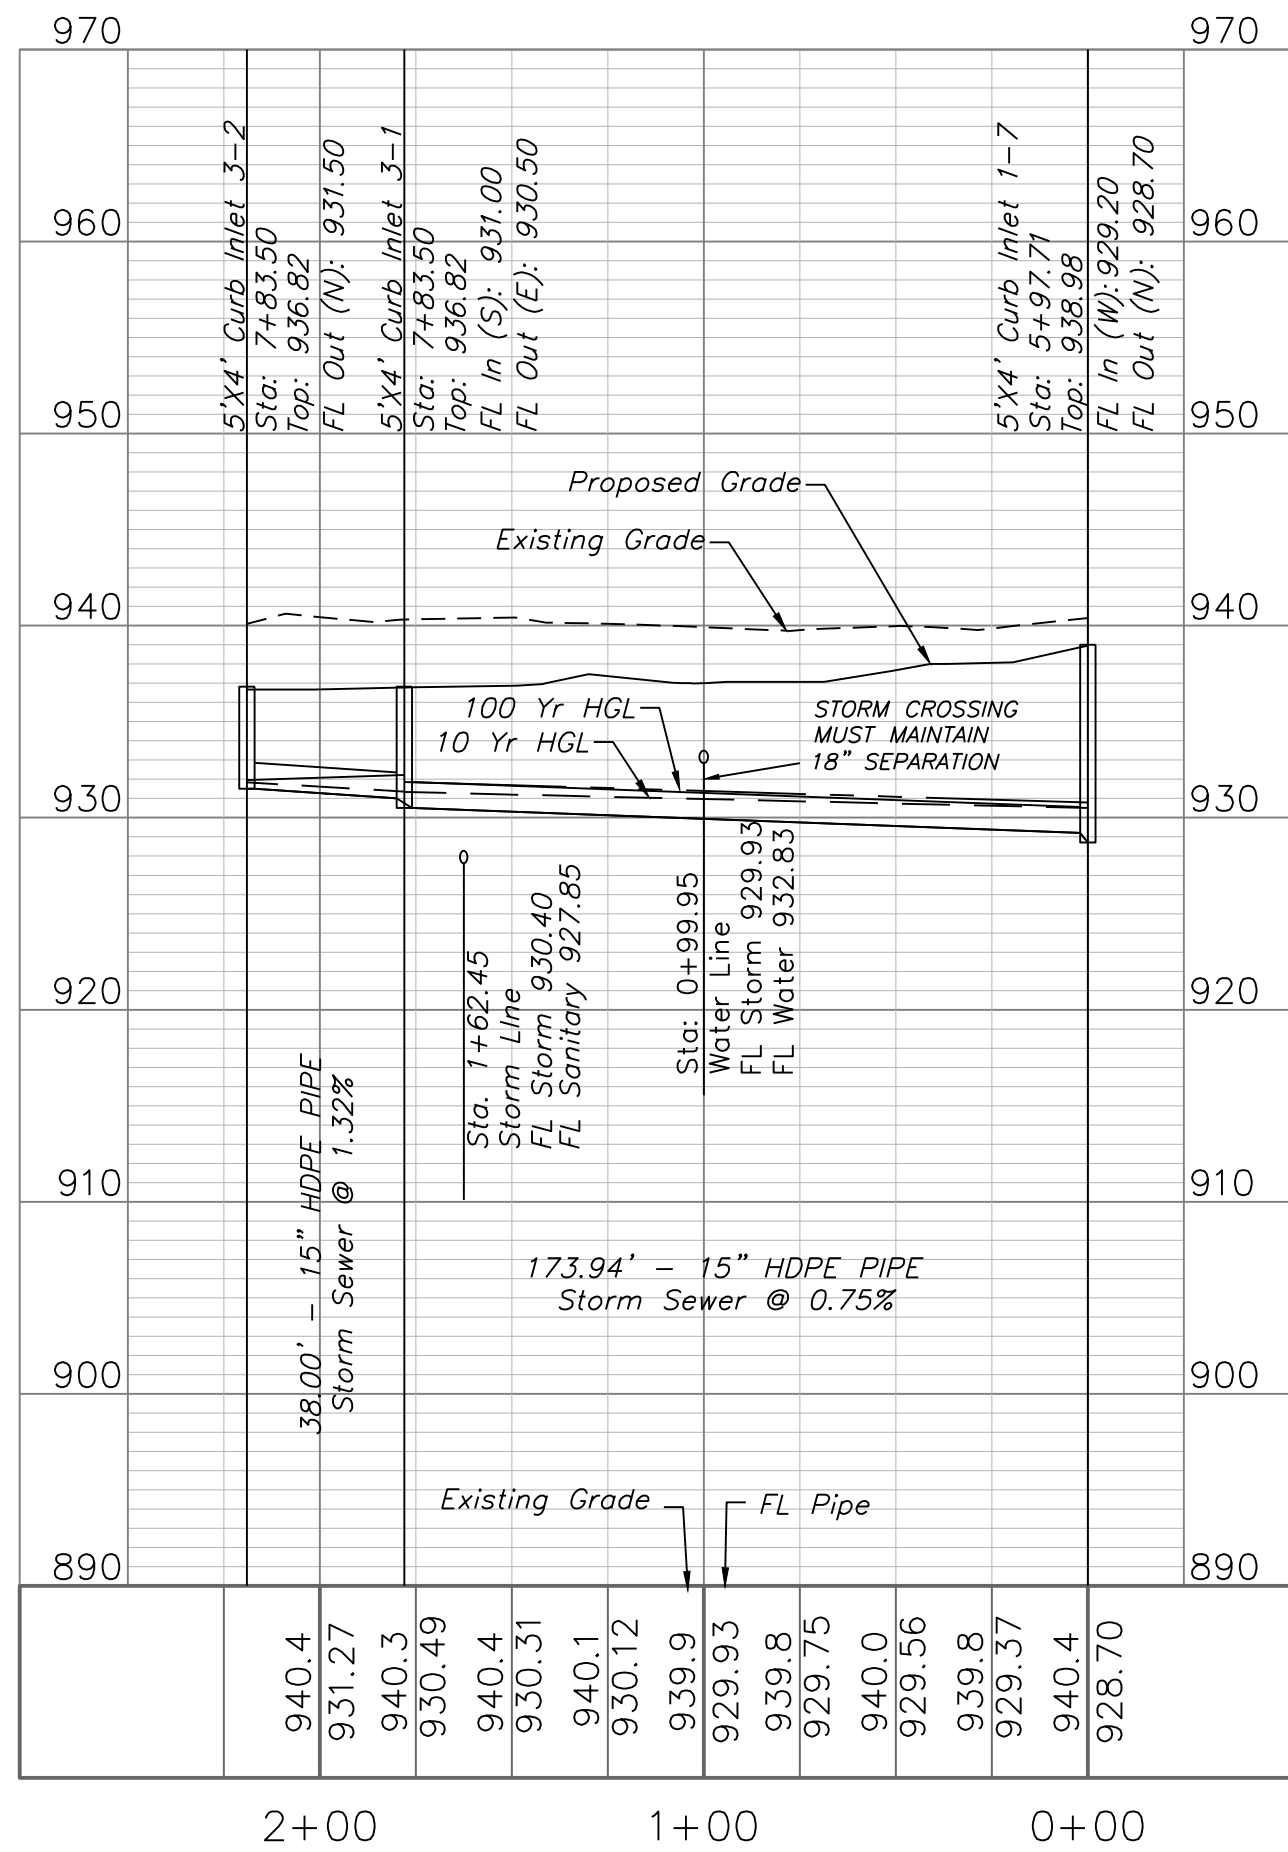


STORM SEWER PLAN & PROFILE

SCALE: 1" = 50'

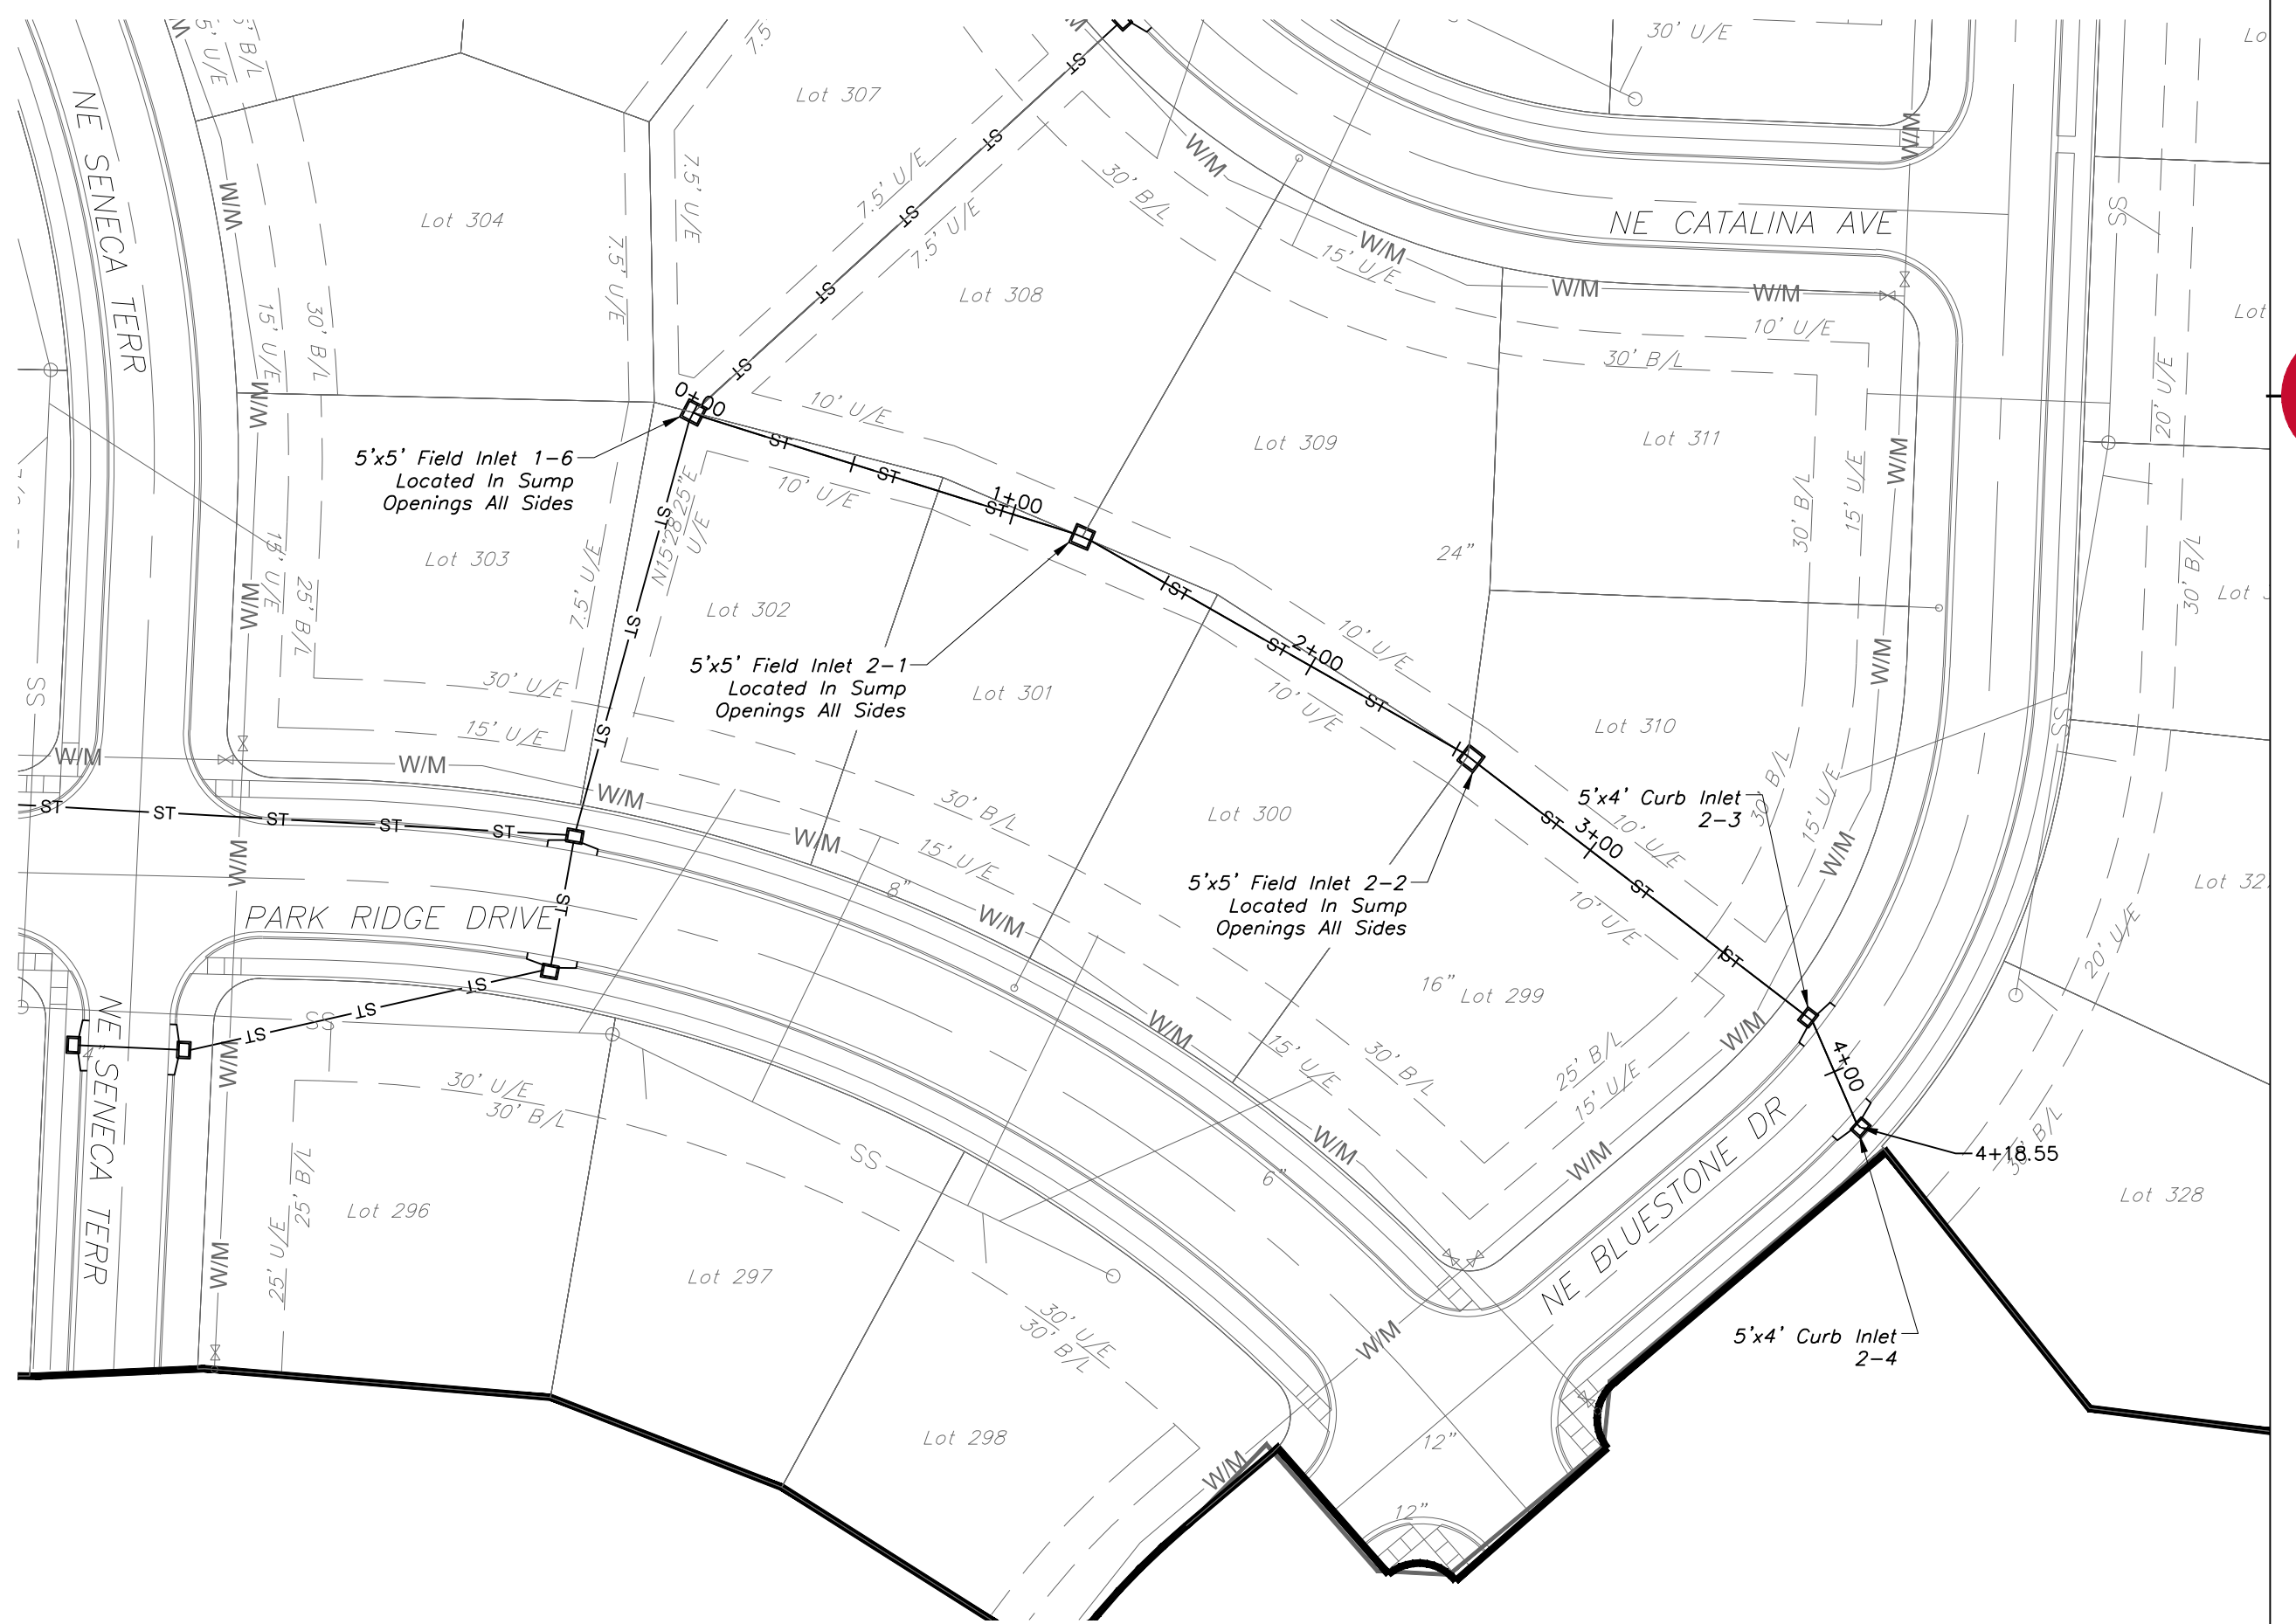

STORM LINE 2

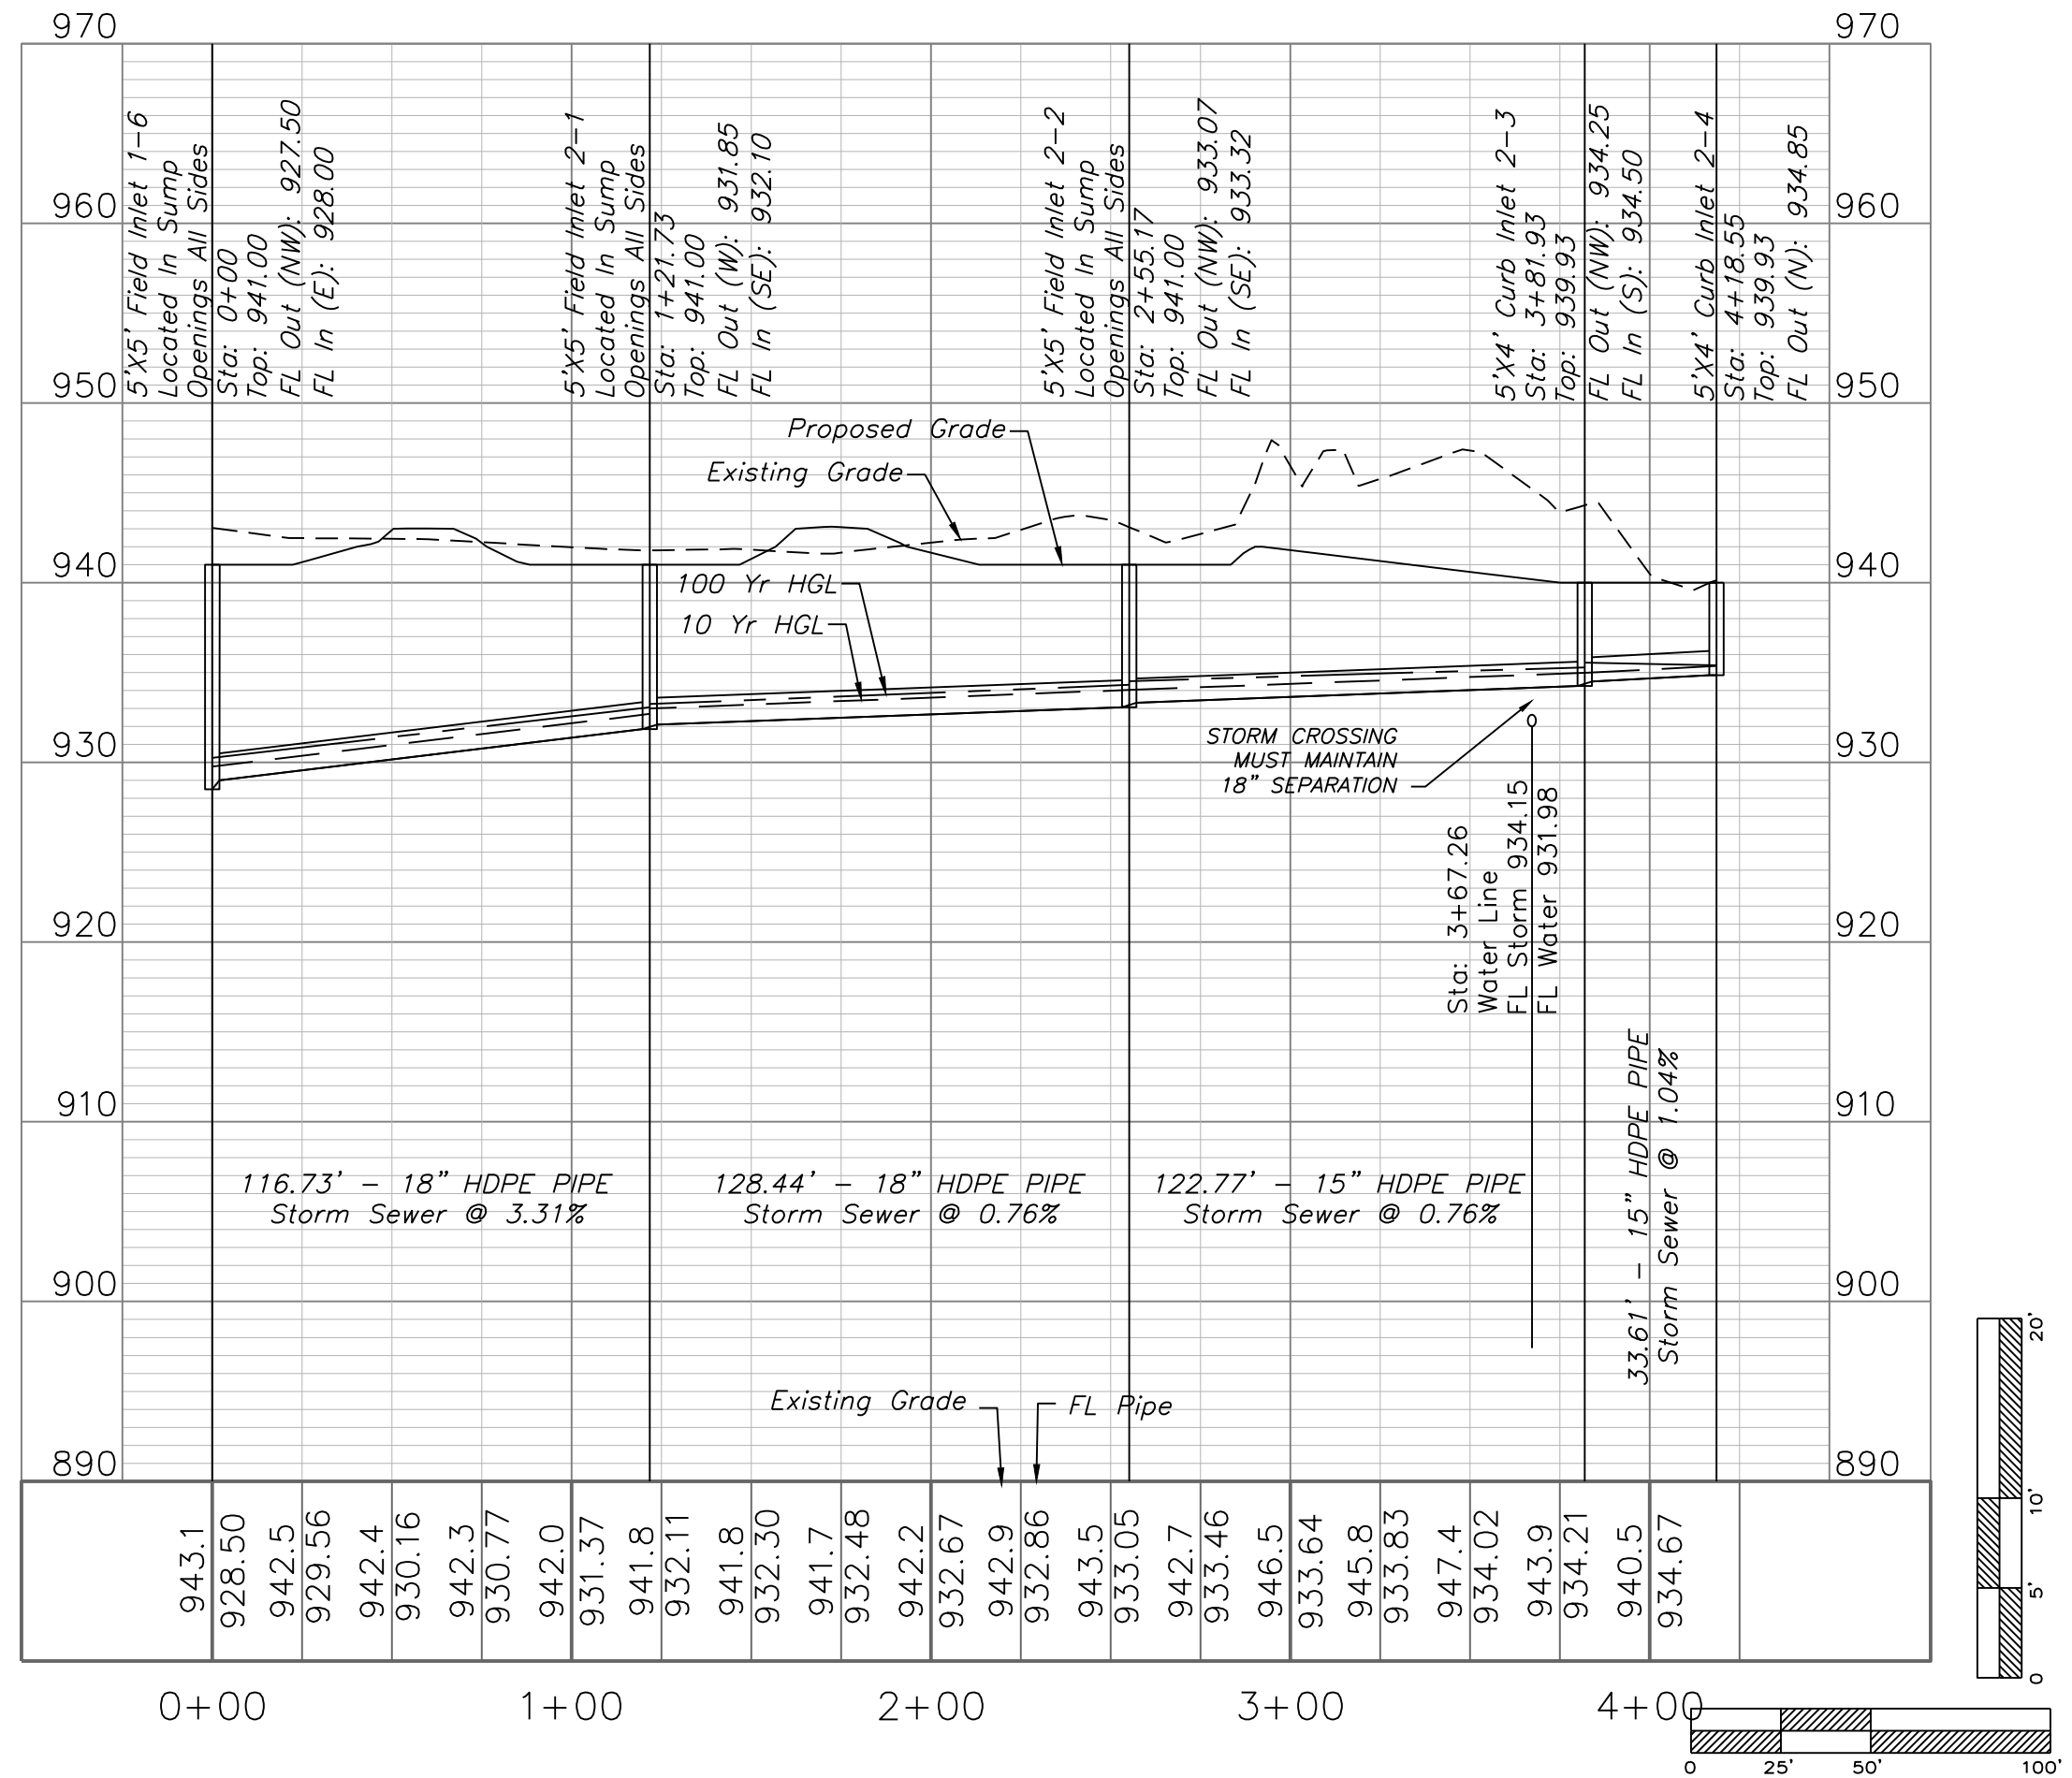

Professional Registration
Missouri
Engineering 2005002188-D
Surveying 200500319-D
Kansas
Engineering E-1895
Surveying LS-218
Oklahoma
Engineering 6254
Nebraska
Engineering CA2821

Storm Sewer Plan and Profile
Construction Plans for:
Park Ridge - 6th Plat
Lee's Summit, Jackson County, Missouri

Project: R10CE
6TH
Issue Date:
November 17, 2017

Storm Sewer Plan and Profile
Construction Plans for:
Park Ridge - 6th Plat
Lee's Summit, Jackson County, Missouri

Matthew J. Schlicht
MO PE 2006019708
KS PE 19071
OK PE 25326

REVISIONS