




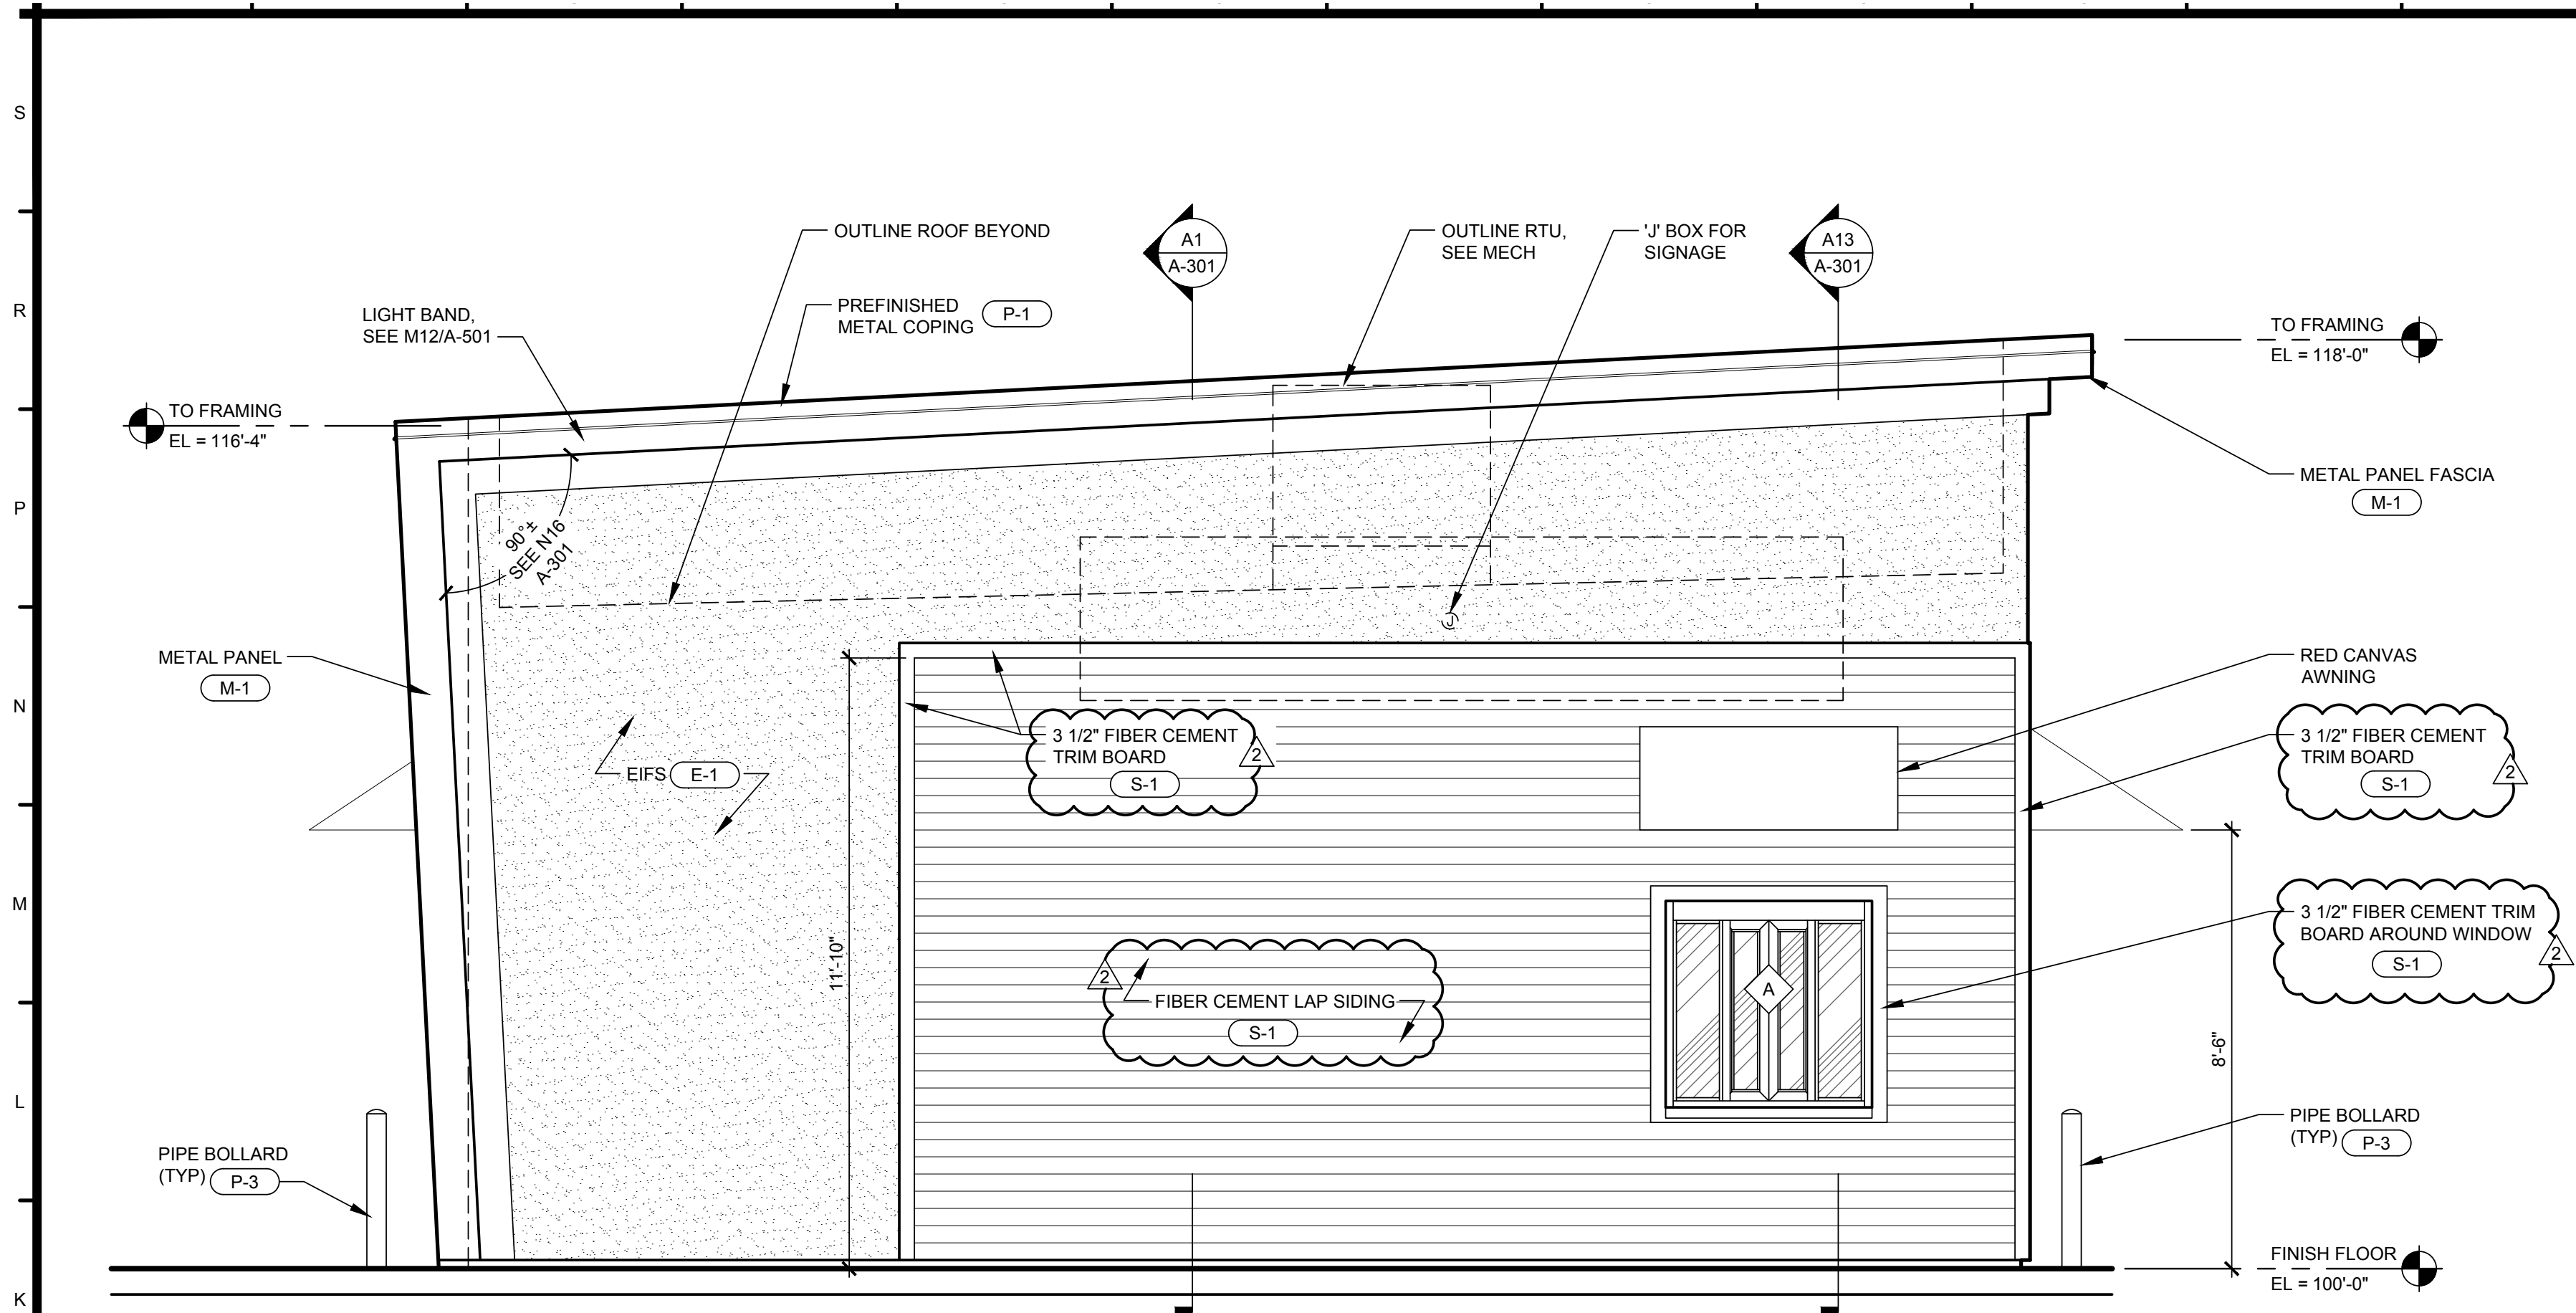


J1 EXTERIOR ELEVATION - EAST
SCALE: 3/8" = 1'-0"

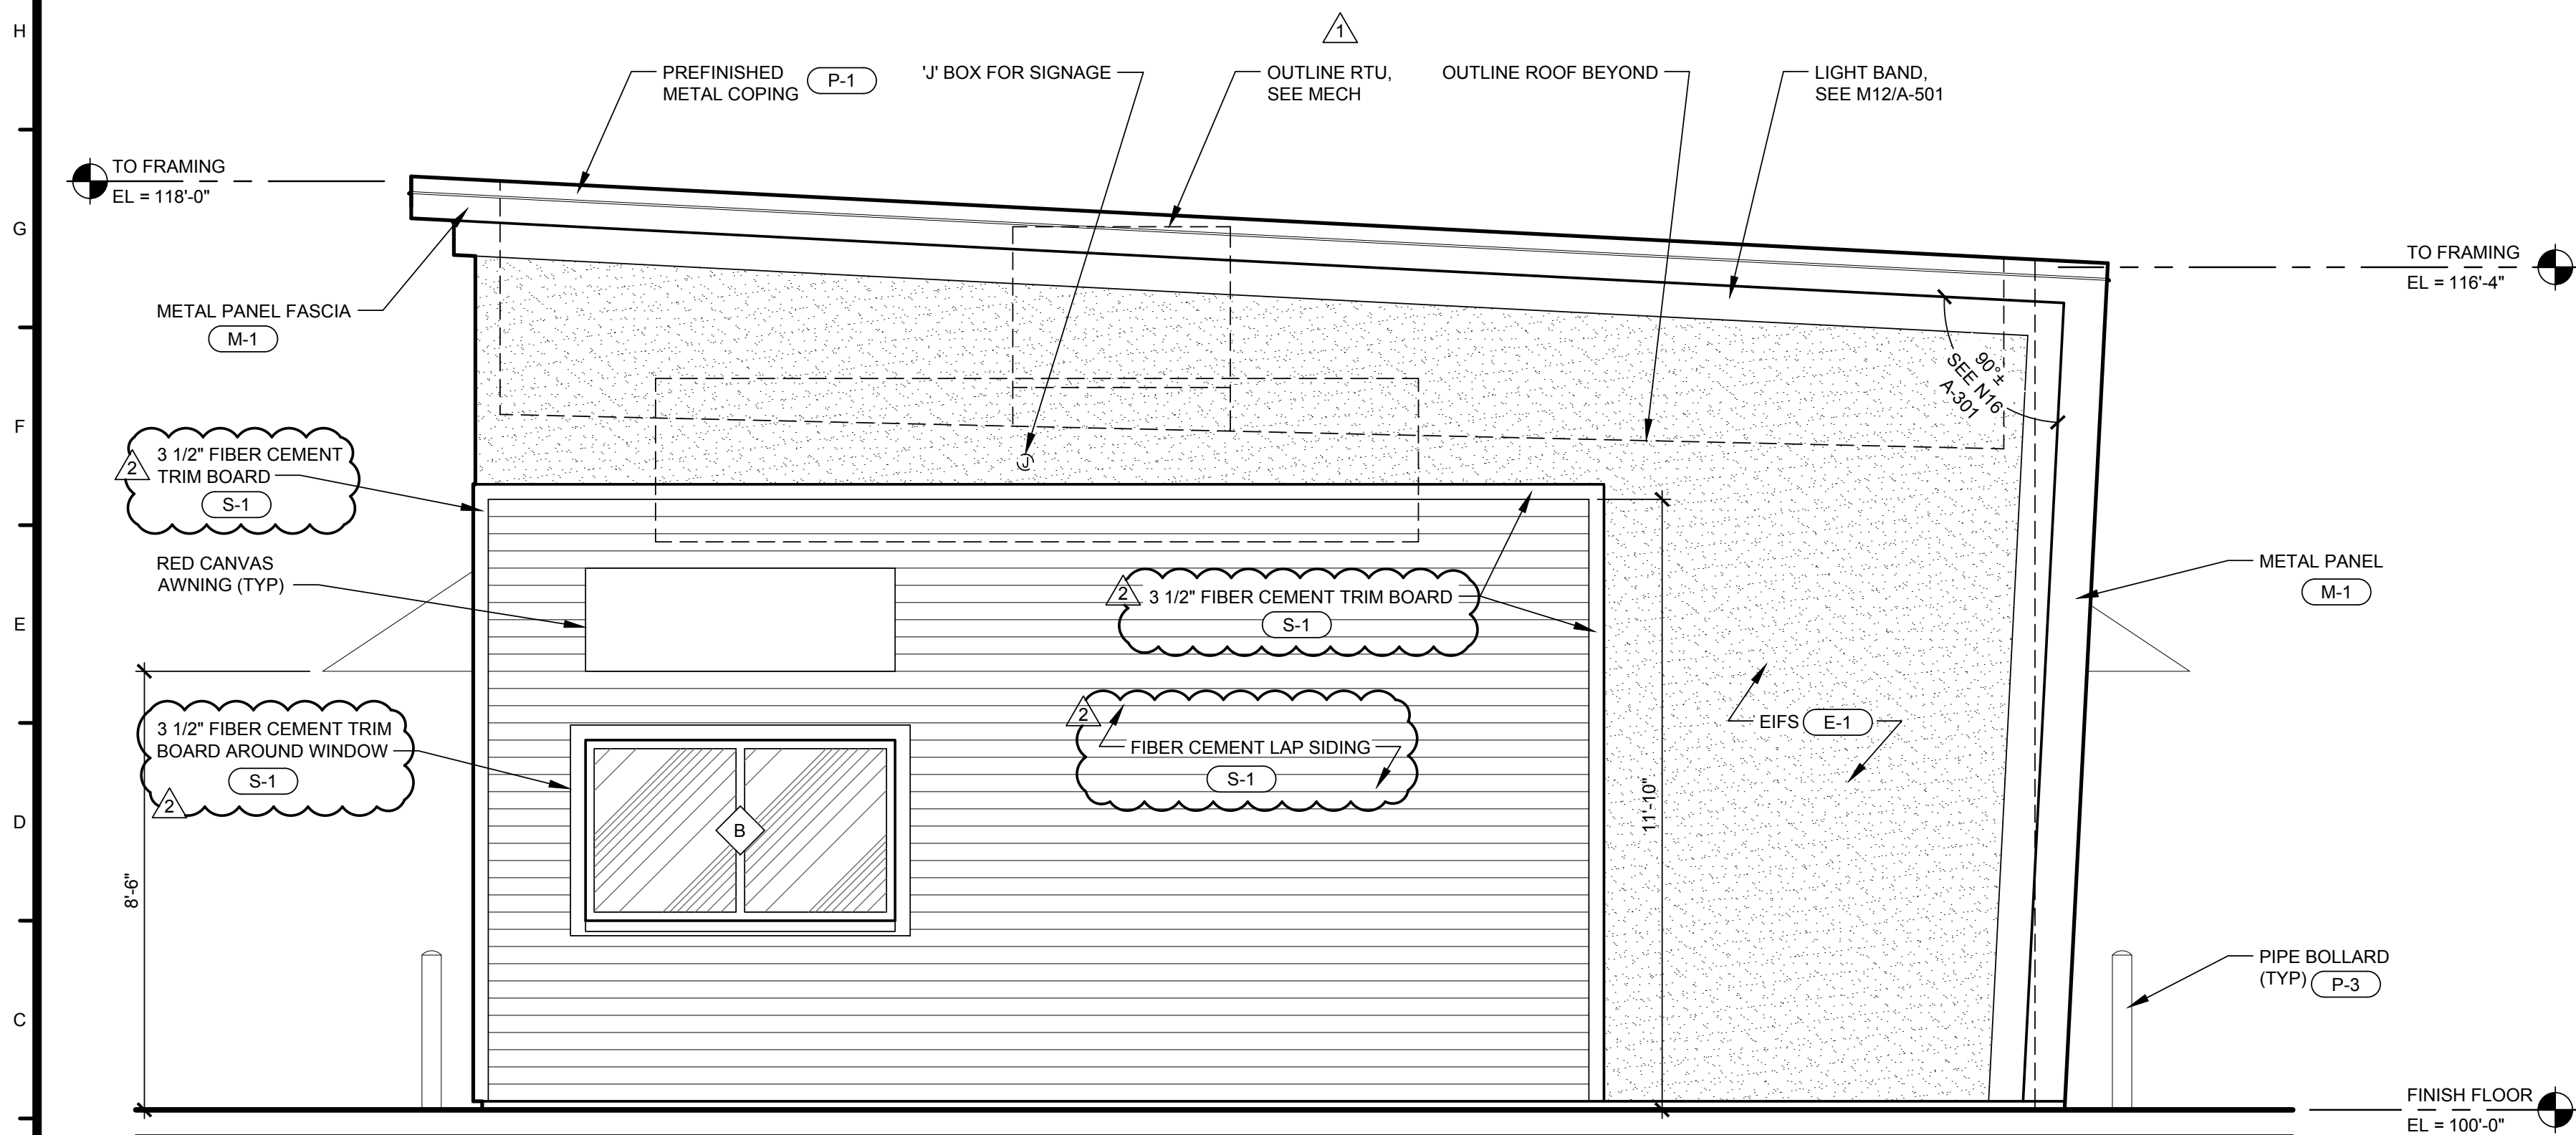

A1 EXTERIOR ELEVATION - WEST
SCALE: 3/8" = 1'-0"

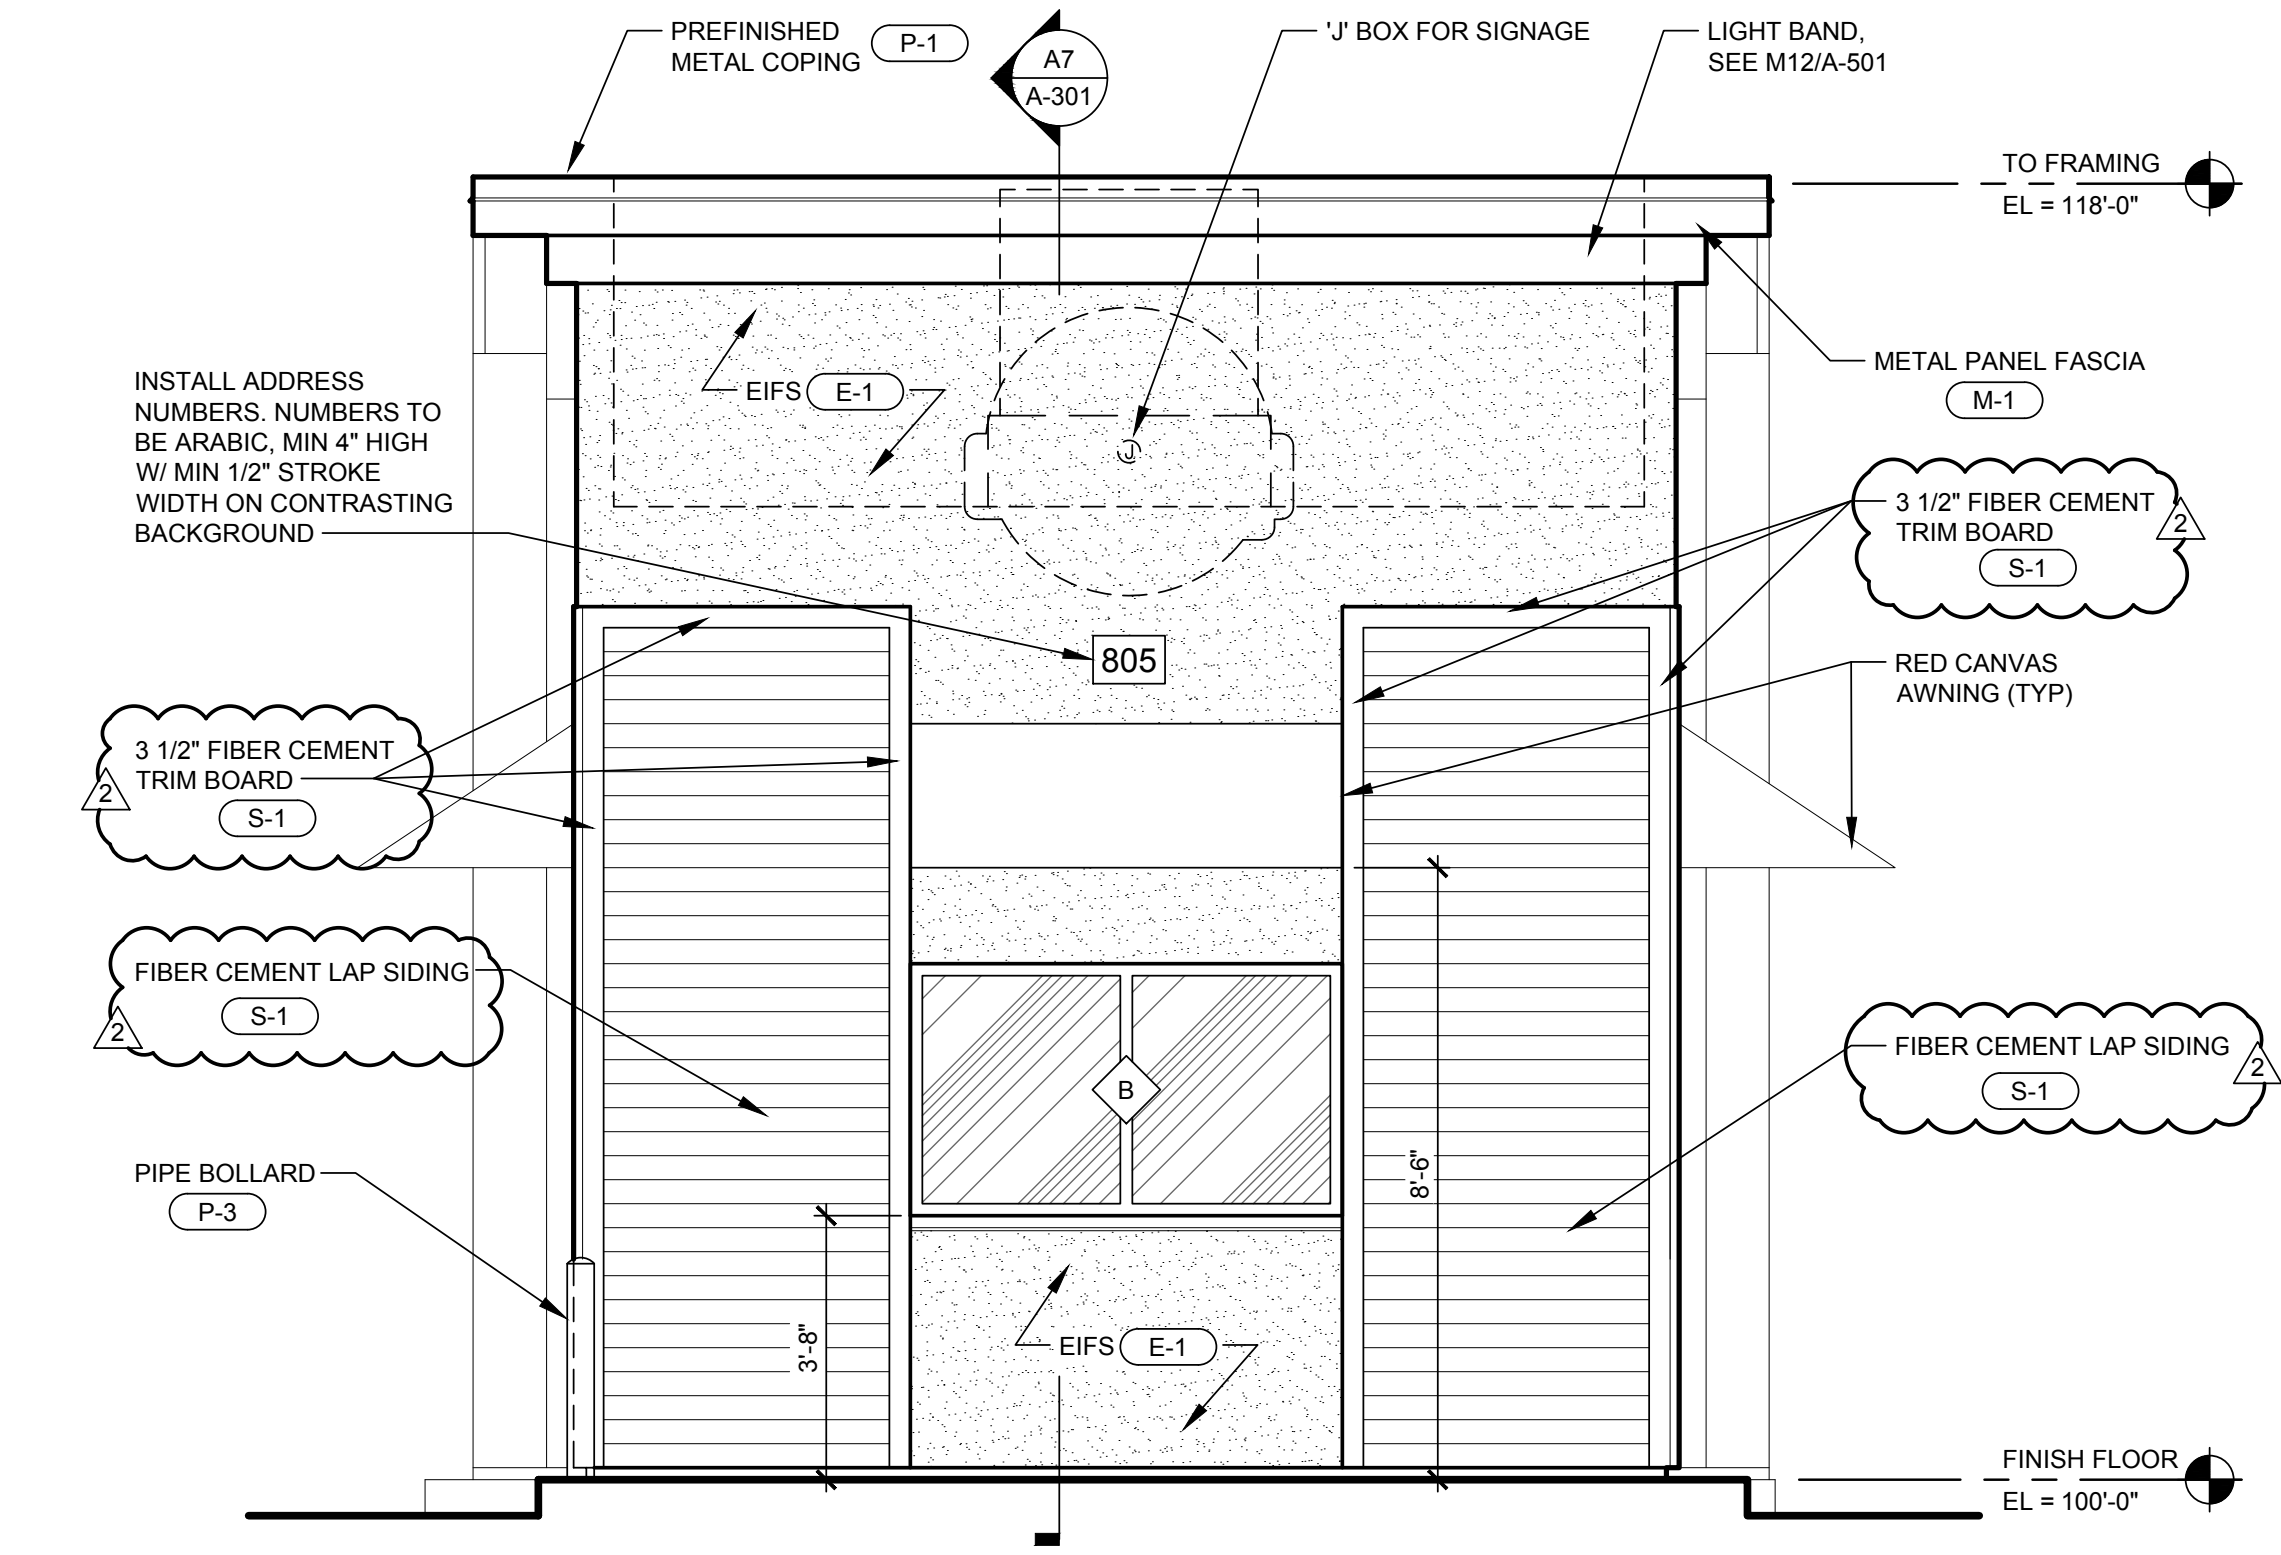

J13 EXTERIOR ELEVATION - NORTH
SCALE: 3/8" = 1'-0"

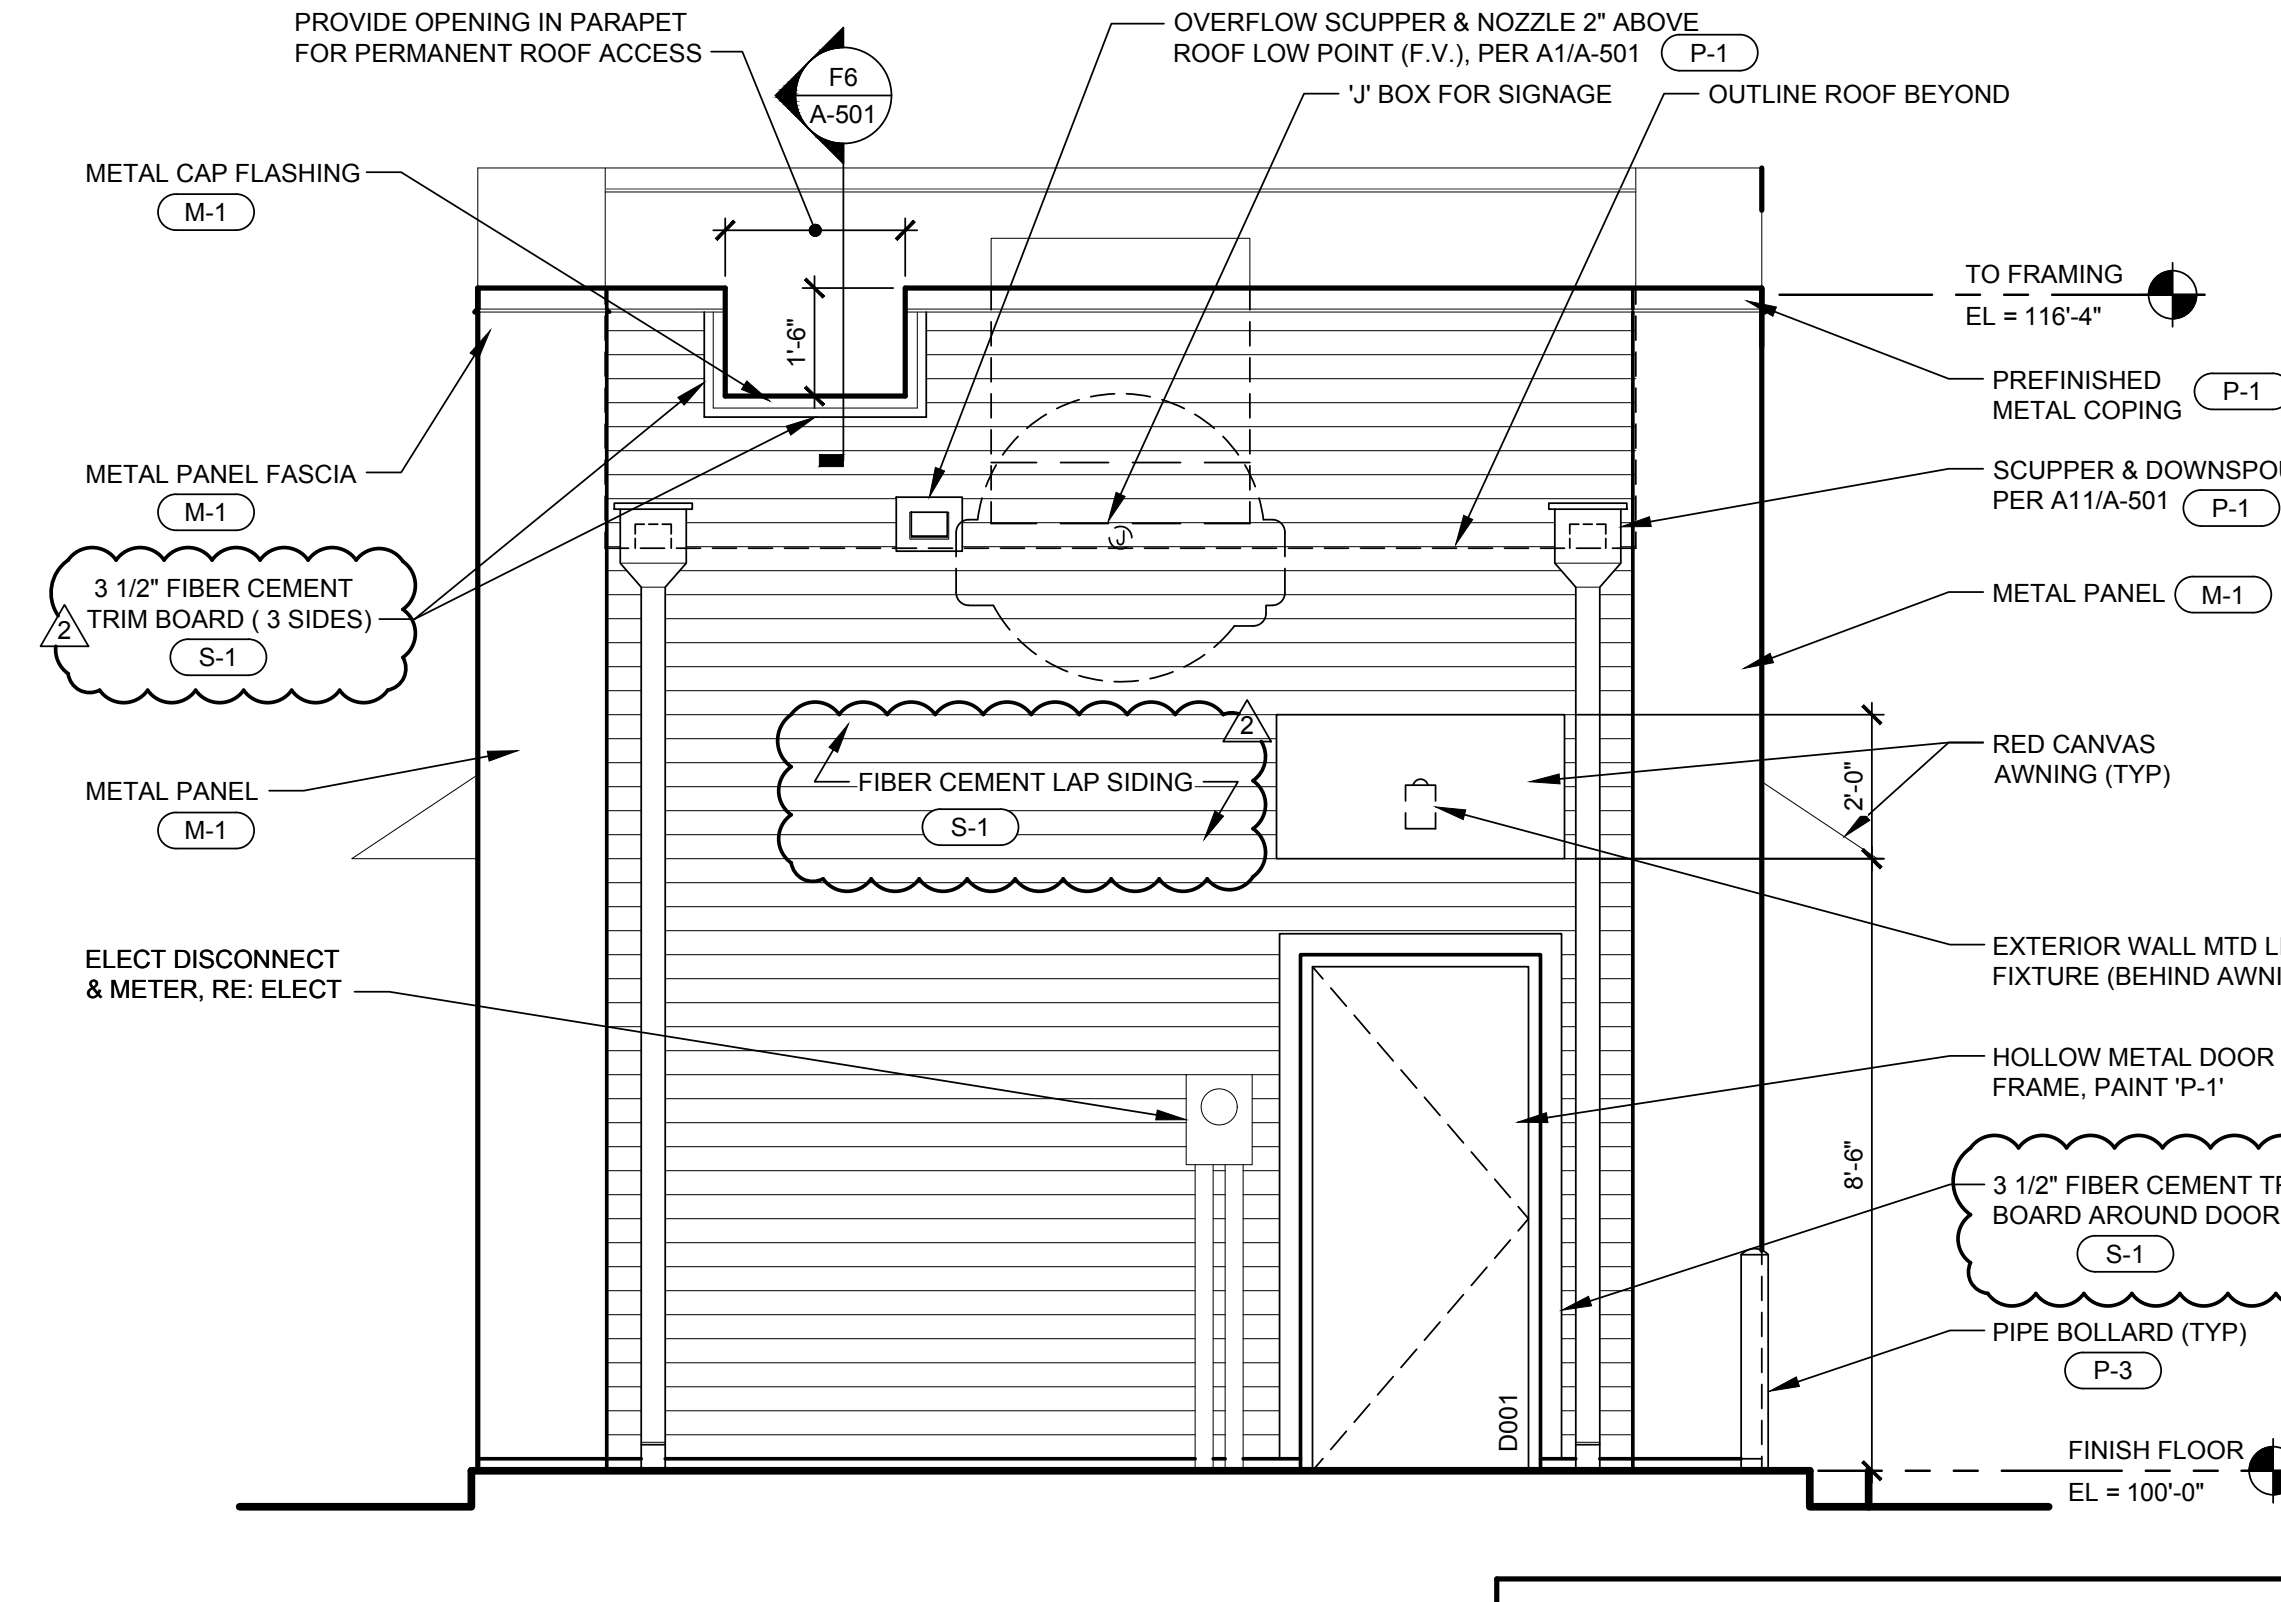

A13 EXTERIOR ELEVATION - SOUTH
SCALE: 3/8" = 1'-0"

NOTE: INSTALL 'J' BOX FOR SIGNAGE. ELECTRICAL CONTRACTOR SHALL COORDINATE W/ SIGN INSTALLER FOR LOCATION & FINAL ELECTRICAL CONNECTIONS

NOTE: REFER TO SEPARATE SUBMITTAL FOR PROPOSED SIGNAGE

LEGEND		
xxx	- DOOR NUMBER	
x	- WINDOW TYPE	
xxxx	- FINISH / MATERIAL IDENTIFIER	
-	- SECTION	
#	- SECTION NUMBER	
xxxx	- SHEET SECTION SHOWN ON	
	SIM = SIMILAR, OP = OPPOSITE HAND	

WARMAN ARCHITECTURE+DESIGN
1828 SWIFT SUITE 101
NORTH KANSAS CITY, MISSOURI 64116
V. 816.474.2233 F. 816.474.1051

KATHLEEN ANN WARMAN - ARCHITECT
MO # A-5819

Scooter's Kiosk Drive-Thru
MO 150 Hwy & SW Regatta Dr
Lee's Summit, MO 64082

Freedom Enterprises, LLC
4501 College Blvd, Suite 170
Leawood, KS 66211

EXTERIOR ELEVATIONS

#	BY	DATE	SOURCE
1	JDE	10.06.17	PER PLANNING COMMENTS
2	JDE	11.02.17	PER CITY COMMENTS

DATE: 06.13.17
DESIGNED BY: cdt
DRAWN BY: cdt
APPROVED BY: KAW

SHEET NUMBER
A-201
JOB NUMBER
5233-17