


PRE CLEARING PLAN

SCALE: 1" = 50'

NOTES: The Land Disturbance Plans indicates the Final placement of erosion control devices. The contractor(s) may proceed with construction prior to the final placement of these devices by providing additional devices to control erosion on their items of work. These devices shall be maintained until the final devices are in place.

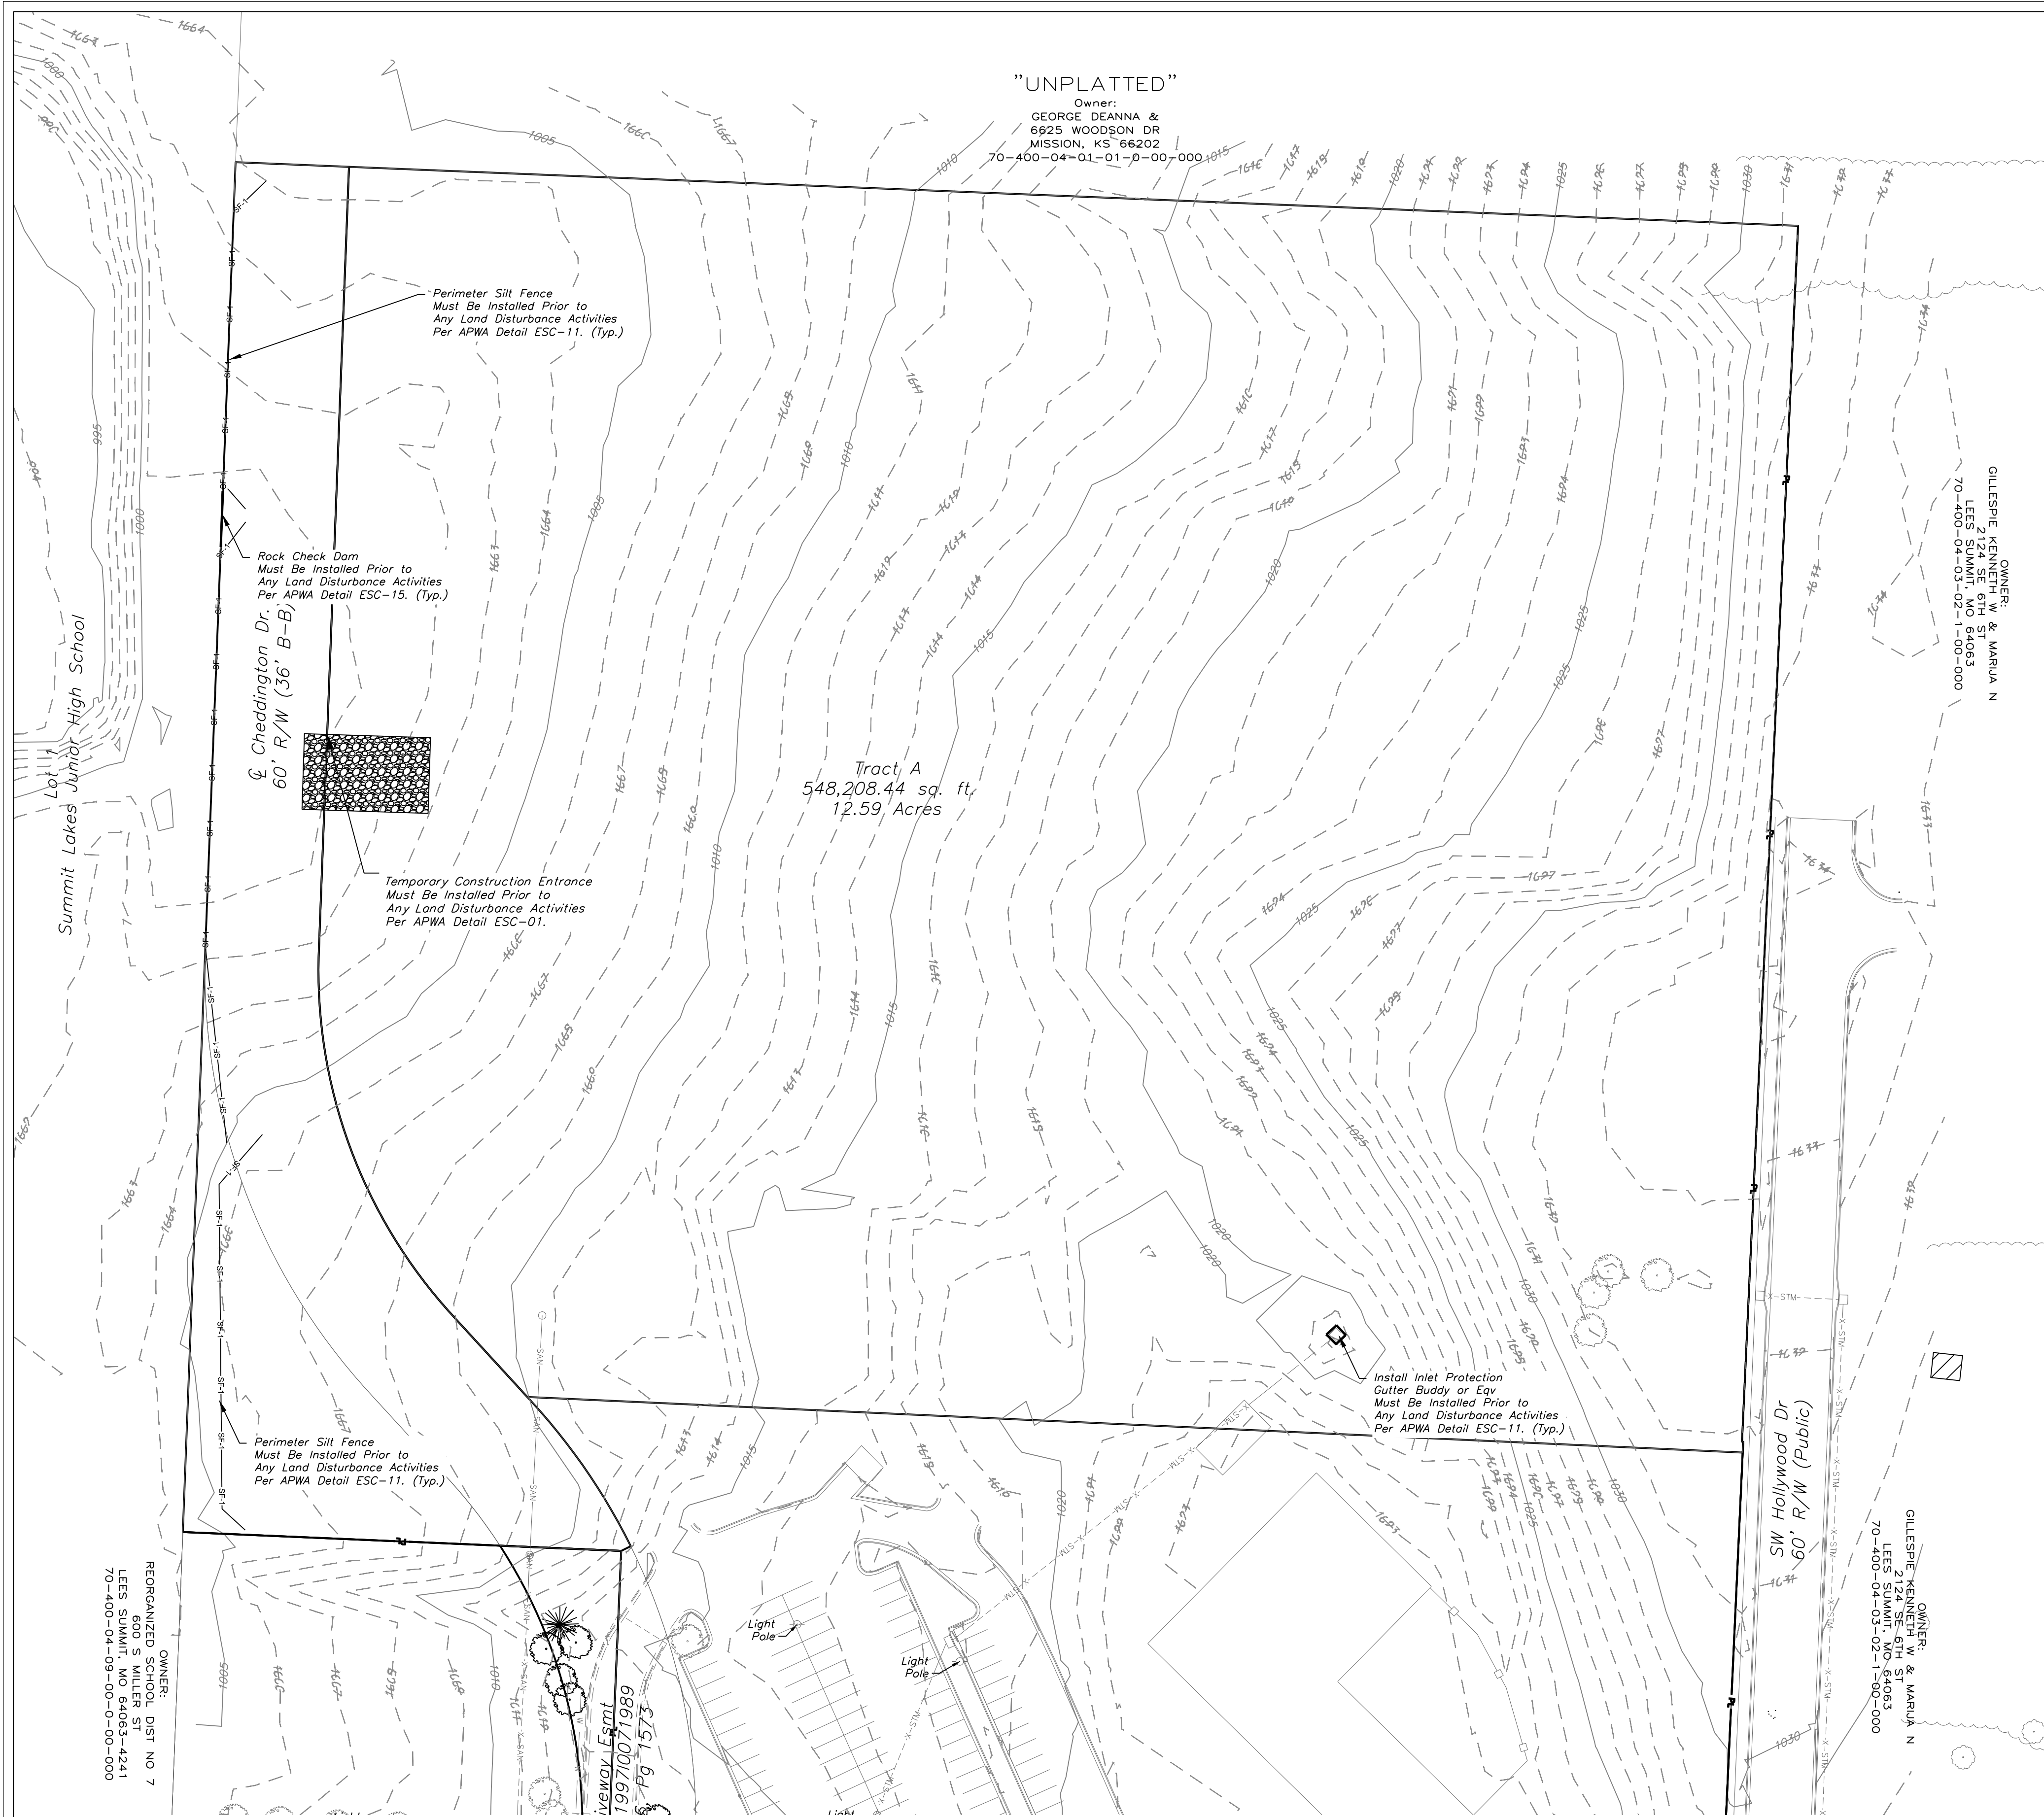

SILT FENCE PROTECTION
TO BE MAINTAINED BY CONTRACTOR


LEGEND

PHASE 1 SILT FENCE	SF-1	SF-1
PHASE 2 SILT FENCE	SF-2	SF-2

DURING ALL PHASES OF CONSTRUCTION,
INACTIVE AREA STABILIZATION METHODS AS
DESCRIBED IN APWA SECTION 5111.3 SHALL BE
USED TO CONTROL EROSION AND SILTATION.

Contr. Set

- REV 3-21-17
3. Provided a temporary sediment basin and calculations as requested.
 4. Updated the final erosion plan to be a "Final Restoration Plan."
 5. Reconciled the silt fence to follow the contours.

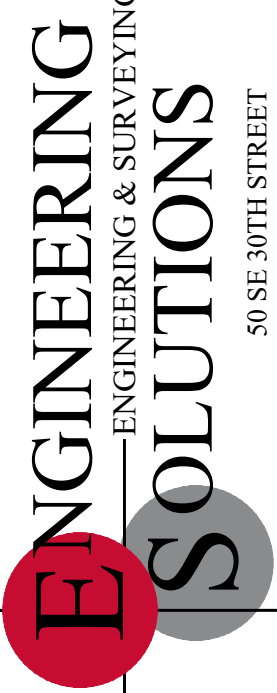

Professional Registration
Missouri
Engineering 2005002186-D
Surveying 2005003182-D
Kansas
Engineering E-1696
Surveying LS-218
Oklahoma
Engineering 6254
Nebraska
Engineering CA2821

THE RESIDENCES AT ECHELON
Lee's Summit, Jackson County, Missouri

Project:
Echelon
Issue Date:
February 10, 2017

Pre-Clearing Plan
Construction Plans for:
THE RESIDENCES AT ECHELON
Lee's Summit, Jackson County, Missouri

Matthew J. Schlicht
MO PE 2006019708
KS PE 19071
OK PE 25526

REVISIONS
REV 3-21-17
REV. 3-24-17
REV. 5-3-17
REV. 6-5-17
REV. 7-3-17
CONT SET. 7-26-17
REV. 12-1-17