
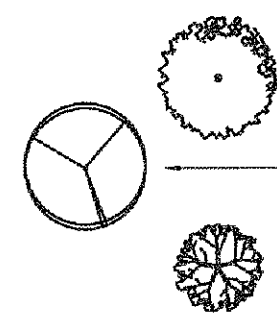
 
 
 


Drawing Name: F:\2017\17006 - Lee's Summit Rezoning\Production\04 - Construction Documents\17006 - AS1.0 Master Site Plan.dwg Last Modified: Jan 25, 2018 - 8:14am Plotted on: Jan 25, 2018 - 11:46am by phund

 


TREE AND SHRUB COUNT INFORMATION FOR BUILDING SITE/ SIDE OF PROPERTY

TREE LIST SYMBOL	QUANTITY	COMMON NAME	BOTANICAL NAME	SIZE	CONDITION	SPACING
	8	RED OAK	QUERCUS RUBRA	2" CAL	BB	AS SHOWN
	4	SKYLINE HONEY LOCUST	GLEDTISIA TRACANTHOS 'SKYLINE'	2" CAL	BB	AS SHOWN
	3	PRAIRIEFIRE CRABAPPLE	MALUS SP. 'PRAIRIEFIRE'	1 1/2" CAL	BB	AS SHOWN
SHRUB LIST SYMBOL	QUANTITY	COMMON NAME	BOTANICAL NAME	SIZE		SPACING
	4	DWARF WINGED EUONYMUS	EUONYMUS ALATUS 'COMPACTUS'	3 GAL		4' O.C.
	12	SEAGREEN JUNIPER	JUNIPER CHINENSIS 'SEAGREEN'	3 GAL		4' O.C.
	22	WINTERGREEN LITTLELEAF BOXWOOD	BUXUS MICROPHYLLA 'KOREANA WINTERGREEN'	3 GAL		18" O.C.
	8	TAPERED EVERGREEN ARBORVITAE SHRUB MIN 48" HEIGHT	'THUJA OCCIDENTALIS'	3 GAL		36" O.C.

ALL PROPOSED DECIDUOUS TREES SHALL BE A MINIMUM OF 3 INCH CALIPER, MEASURED AT A POINT 6 INCHES ABOVE THE GROUND OR TOP OF THE ROOT BALL, AT PLANTING.



1 MASTER SITE PLAN
SCALE: 1/50" = 1'-0"

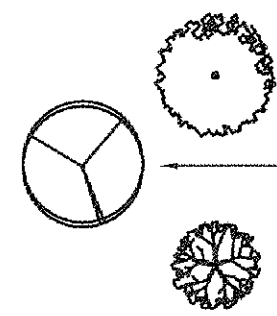

TREE AND SHRUB COUNT INFORMATION FOR ROAD SIDE OF PROPERTY


TREE LIST SYMBOL	QUANTITY	COMMON NAME	BOTANICAL NAME	SIZE	CONDITION	SPACING
	1	RED OAK	QUERCUS RUBRA	2" CAL	BB	AS SHOWN
	18	SKYLINE HONEY LOCUST	GLEDTISIA TRACANTHOS 'SKYLINE'	2" CAL	BB	AS SHOWN
	3	PRAIRIE FIRE CRABAPPLE	MALUS SP. 'PRAIRIE FIRE'	1 1/2" CAL	BB	AS SHOWN
SHRUB LIST SYMBOL	QUANTITY	COMMON NAME	BOTANICAL NAME	SIZE	SPACING	
	2	DWARF WINGED EUONYMUS	EUONYMUS ALATUS 'COMPACTUS'	3 GAL	4' O.C.	
	24	SEAGREEN JUNIPER	JUNIPER CHINENSIS 'SEAGREEN'	3 GAL	4' O.C.	
	33	WINTERGREEN LITTLELEAF BOXWOOD	BUXUS MICROPHYLLA 'KOREANA WINTERGREEN'	3 GAL	18" O.C.	
	0	TAPERED EVERGREEN ARBORVITAE SHRUB MIN 48" HEIGHT	'THUJA OCCIDENTALIS'	3 GAL	36" O.C.	

ALL PROPOSED DECIDUOUS TREES SHALL BE A MINIMUM OF 3 INCH CALIPER, MEASURED AT A POINT 6 INCHES ABOVE THE GROUND OR TOP OF THE ROOT BALL, AT PLANTING.

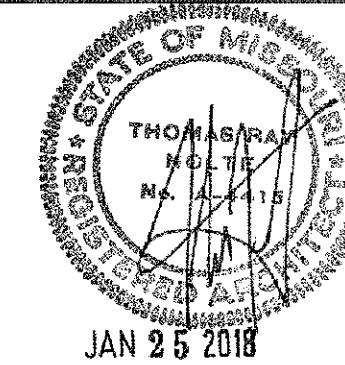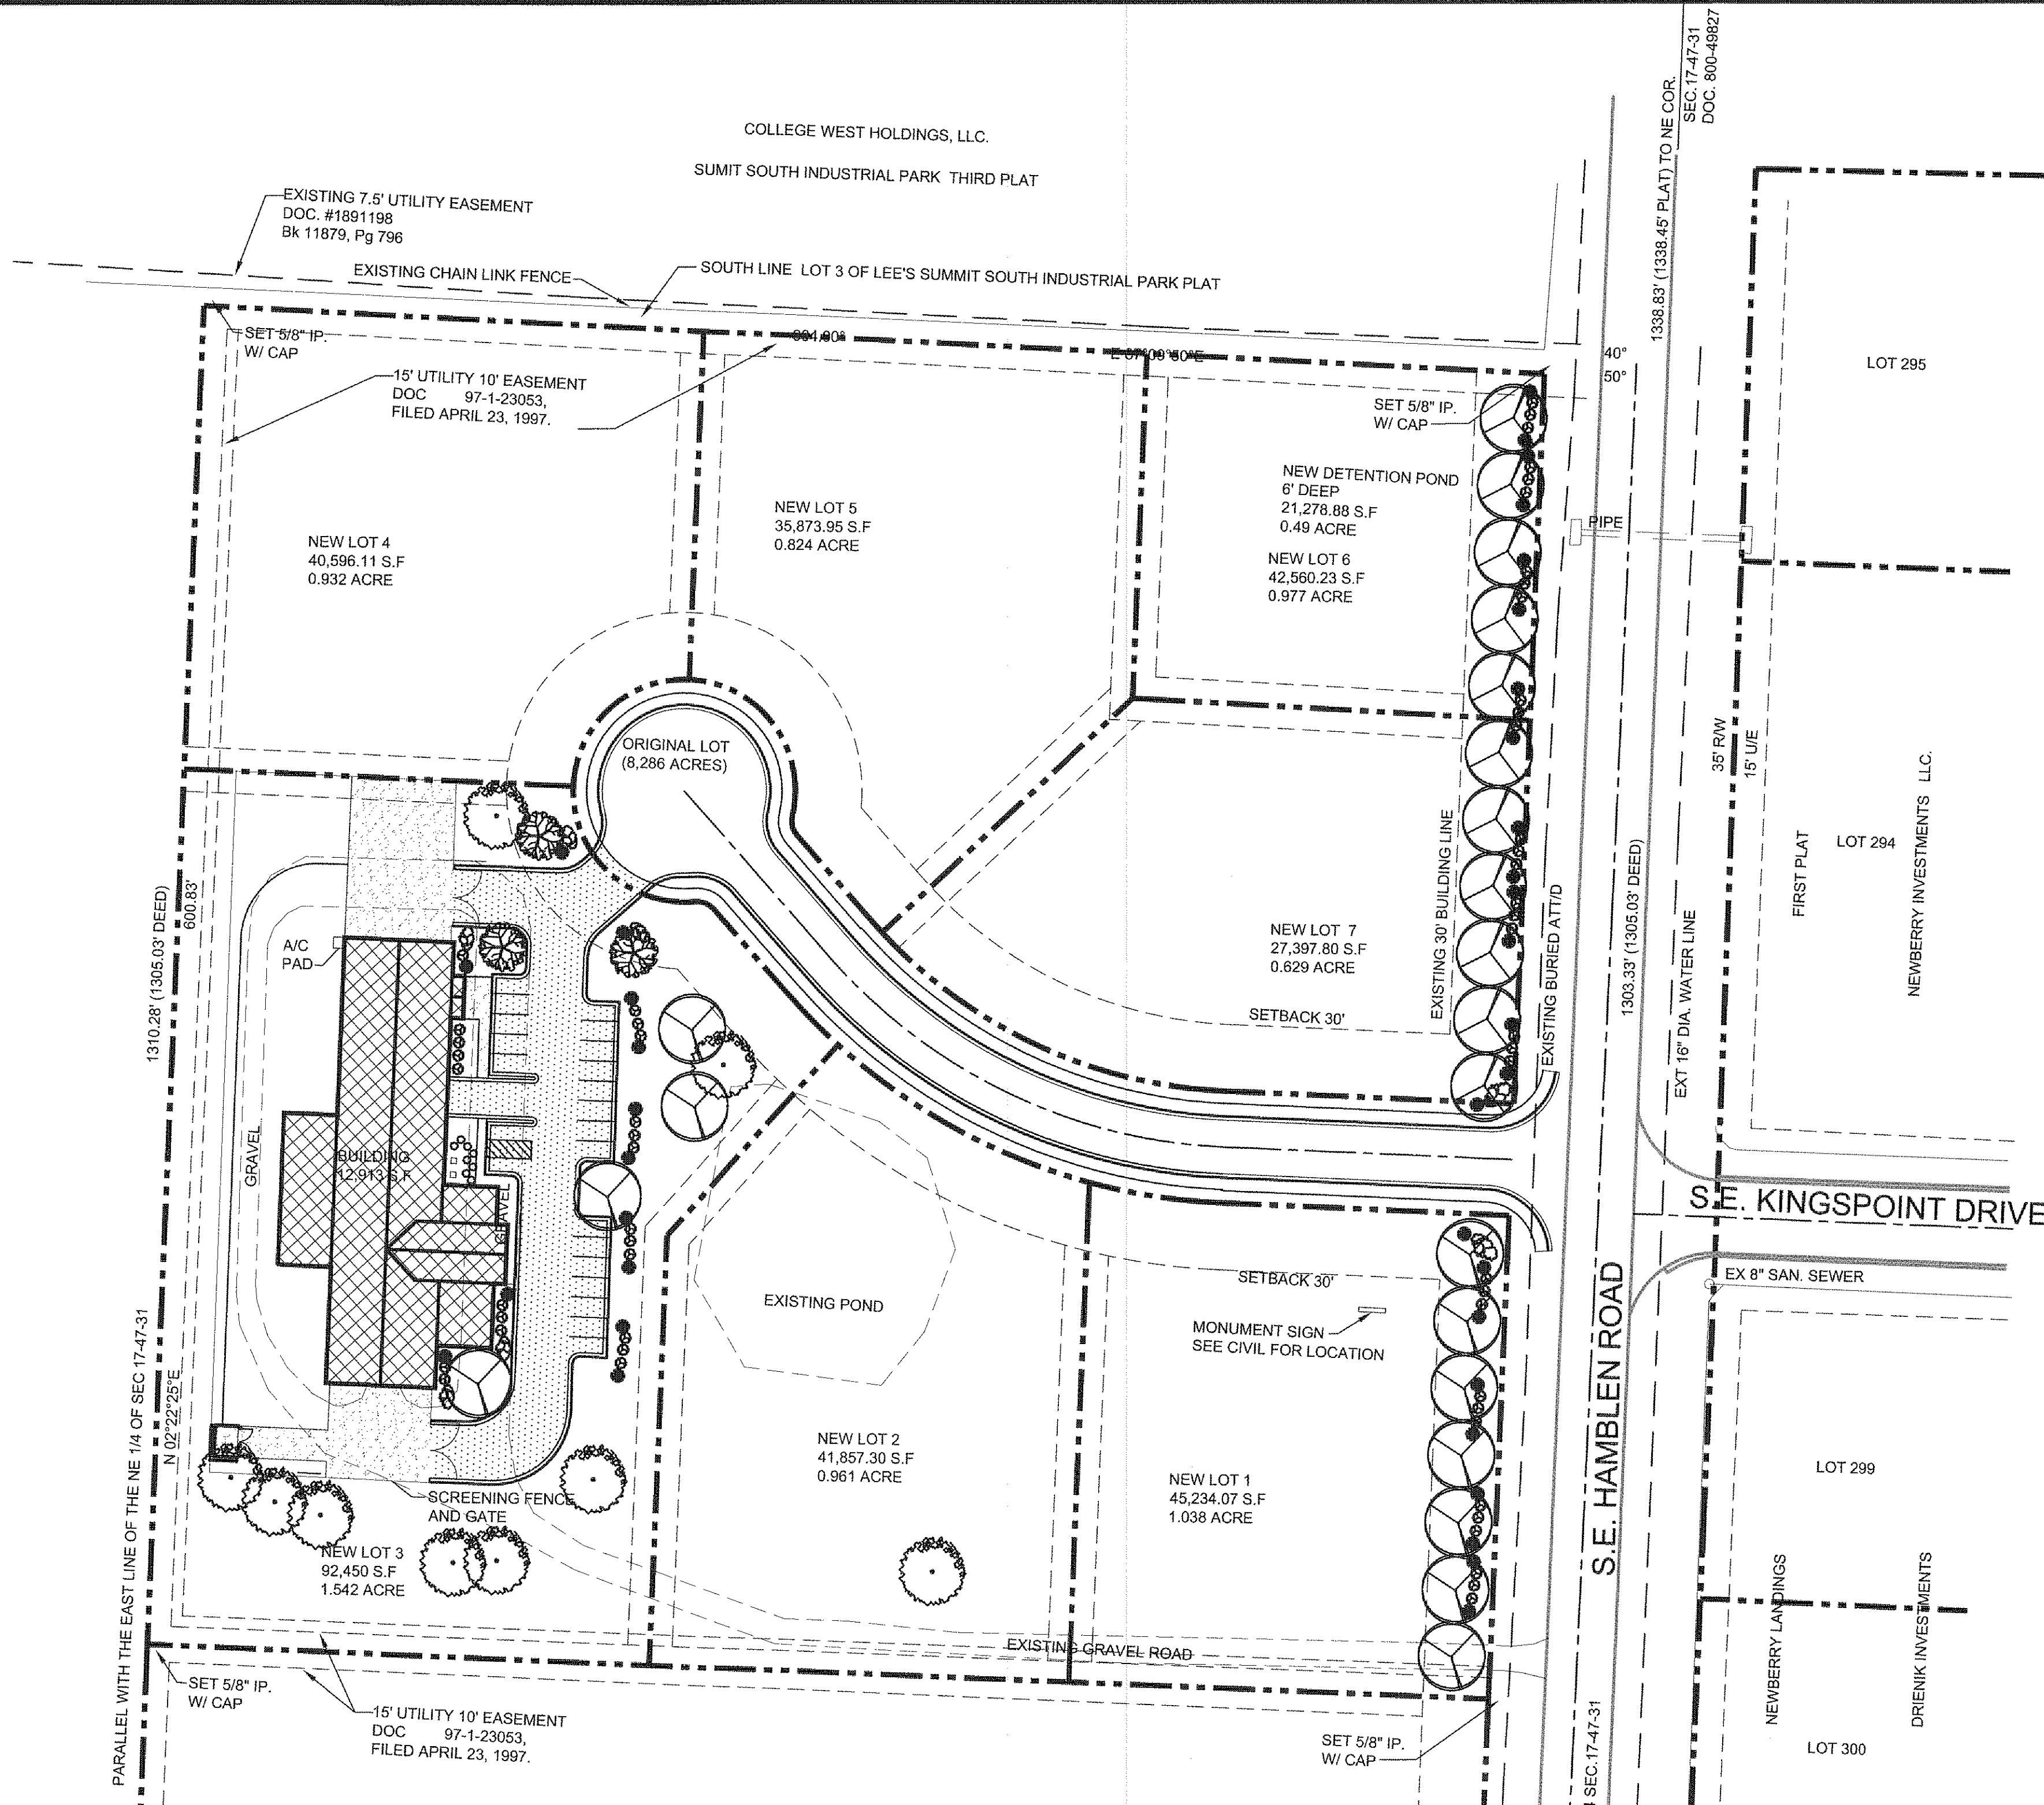

NOLTE & ASSOCIATES, P.A.
ARCHITECTS / PLANNERS

9400 REEDS ROAD, SUITE 200
OVERLAND PARK, MISSOURI 66207
(913) 322-2443
FAX (913) 322-6277

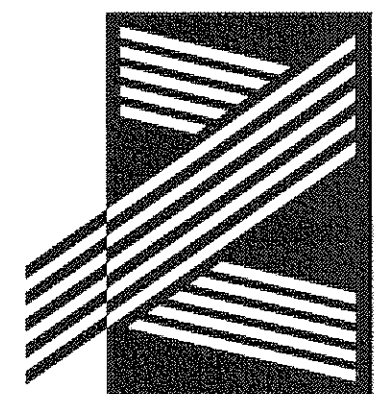

Copyright © 2017

REMODEL FOR
TAILOR MADE LANDING
1600 HAMBLEN RD
LEE'S SUMMIT, MO 64081

DATE PRINTED:
Jan 25, 2018

DATE ISSUED:
11.08.17

- REVISIONS:
- 11/30/17 CITY COMMENT
 - 12/22/17 CITY COMMENT
 - 1/25/18 CITY COMMENT

ARCHITECTURAL PROJECT NUMBER
17006

MASTER
SITE PLAN

SHEET NUMBER

AS1.0