



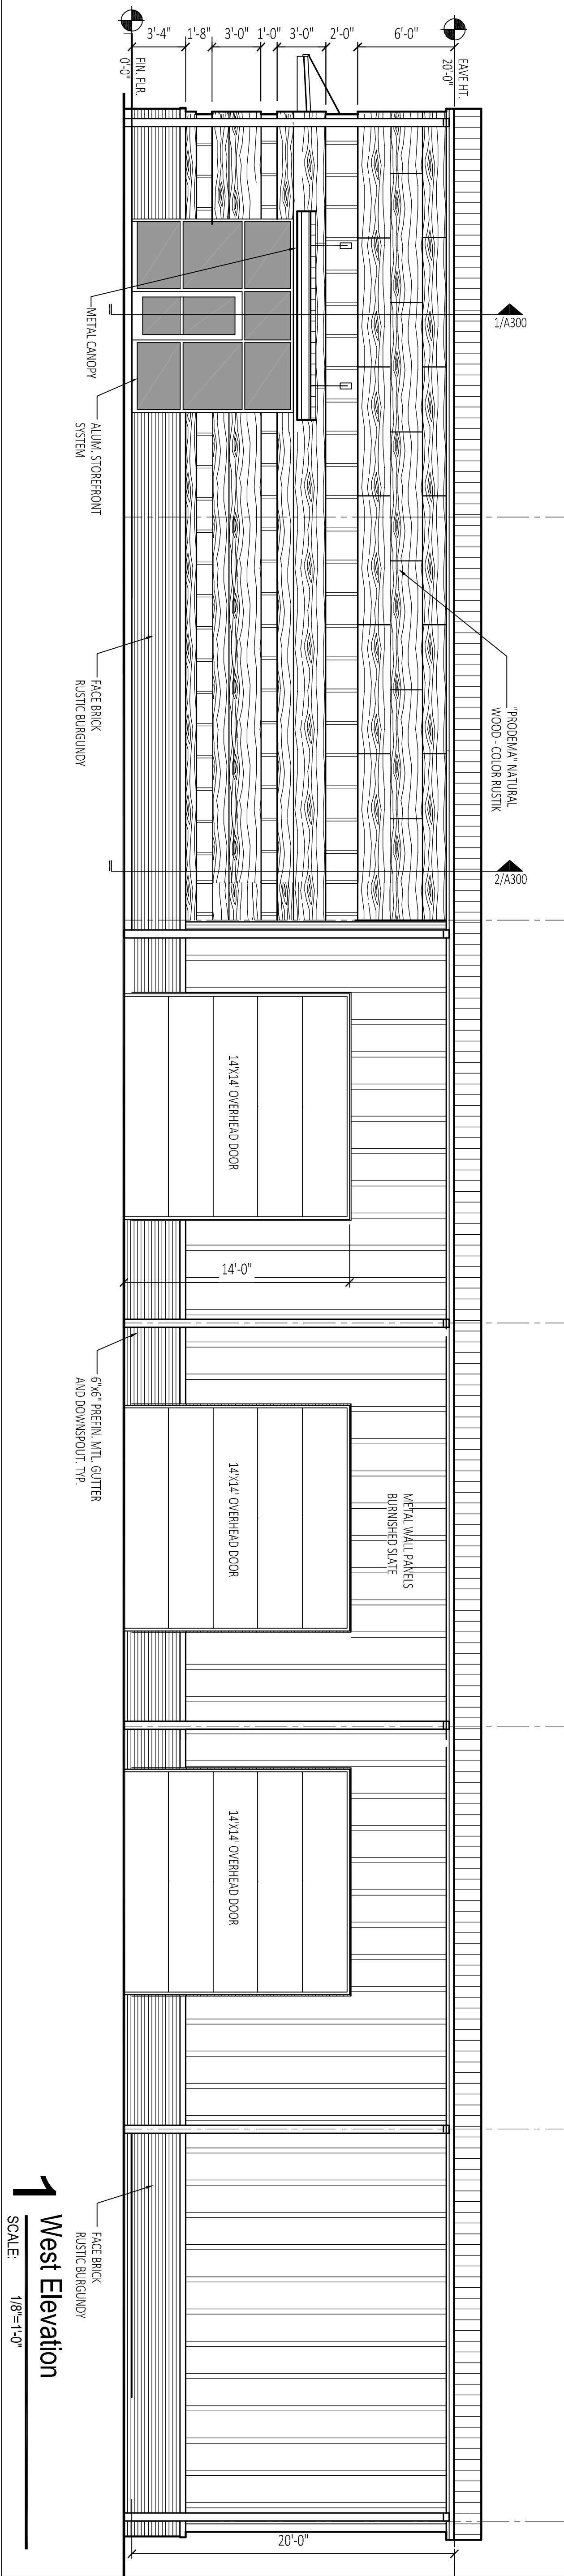

1
West Elevation
SCALE: 1/8"=1'-0"

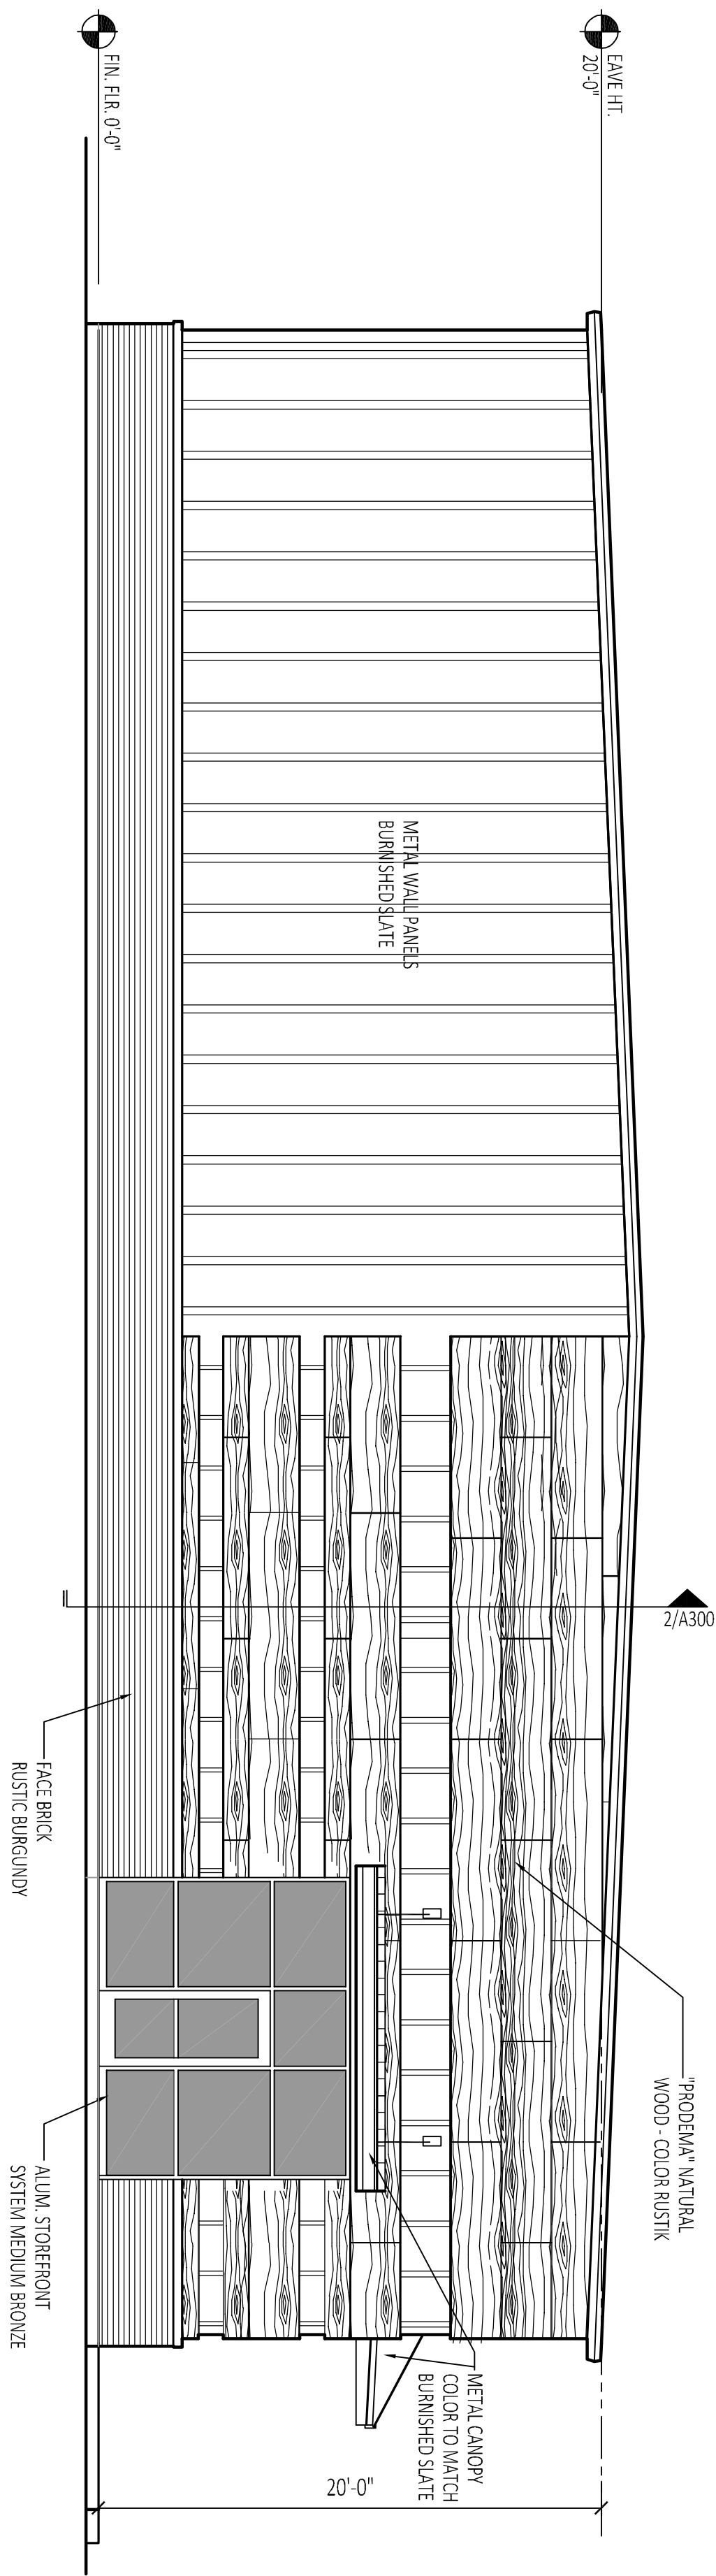

2
North Elevation
SCALE: 1/8"=1'-0"

EXTERIOR COLORS AND FINISHES

METAL ROOF - GALVALUME
DOOR FRAME - MEDIUM BRONZE


PRODEMA PANEL - COLOR "RUSTIC"



BRICK - RUSTIC BURGUNDY




METAL WALL PANEL
BURNISHED SLATE

 

CONSTRUCTION DOCUMENTS:

Office / Warehouse
Newberry Landings

1510 SE Kingpoint Drive
Lee's Summit, MO.

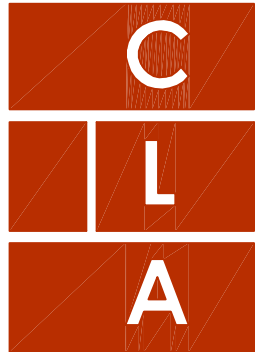

Craig Luebbert
Architecture

SHEET NUMBER

A200

ARCHITECTURAL PROJECT NUMBER

DATE ISSUED:
11.27.17

REVISIONS: