


1 East Elevation


SCALE: 1/8"=1'-0"

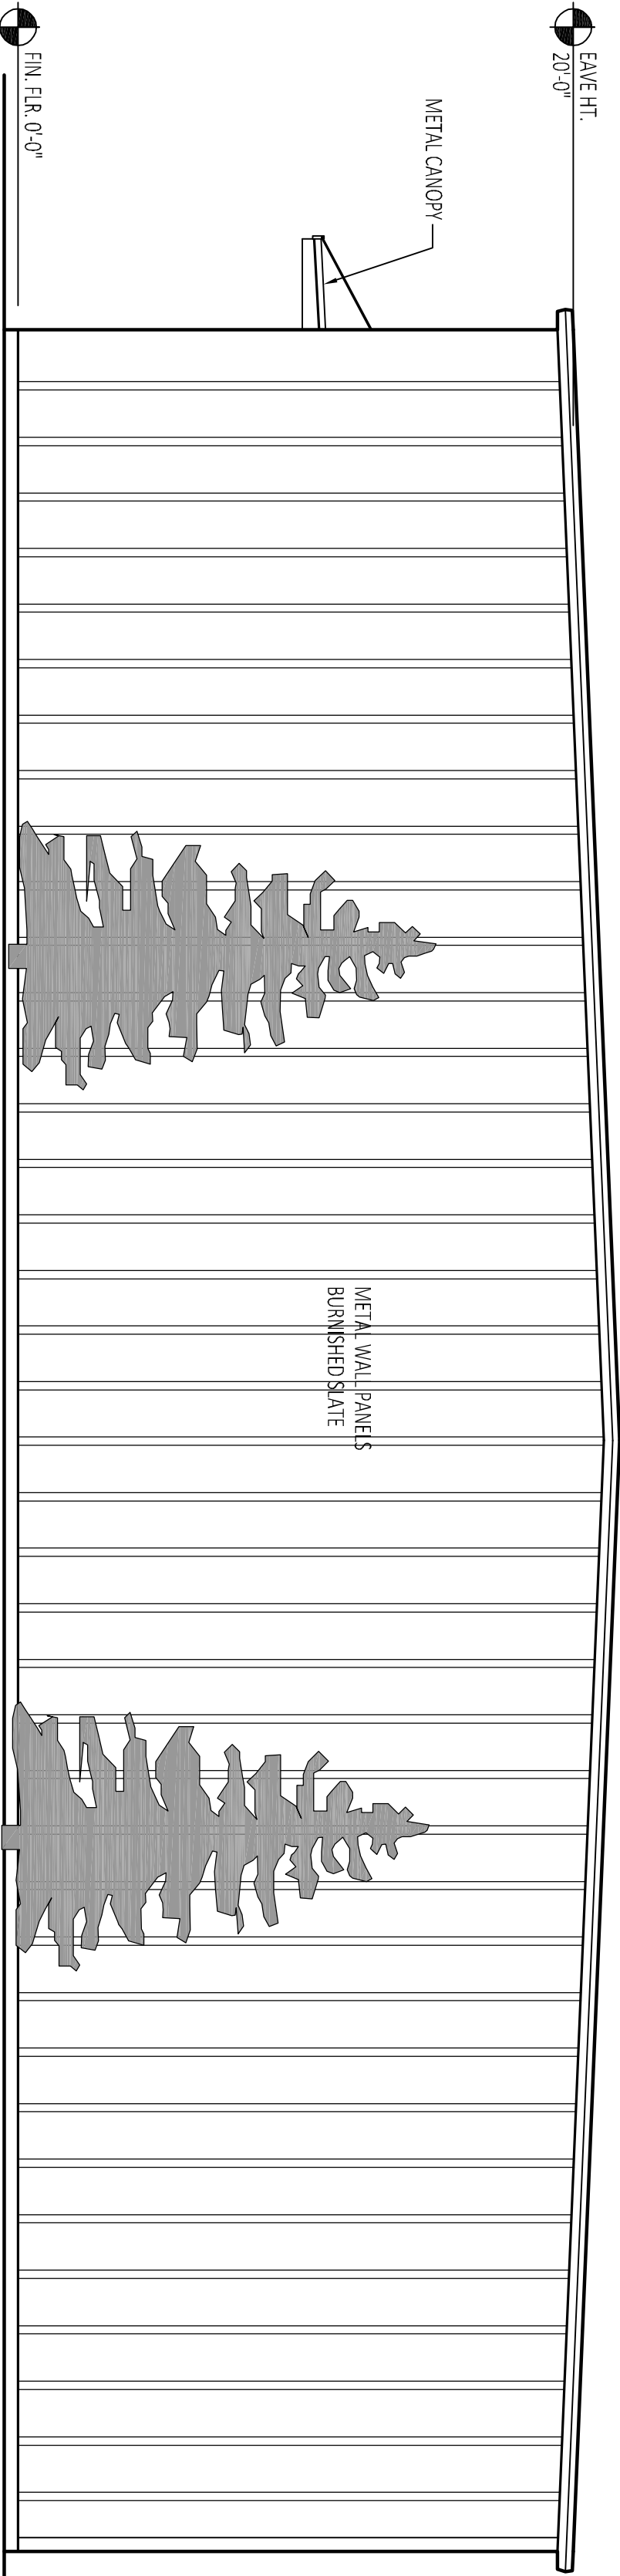

2 South Elevation

SCALE: 1/8"=1'-0"

CONSTRUCTION DOCUMENTS:
Office / Warehouse
Newberry Landings
1510 SE Kingpoint Drive
Lee's Summit, MO.

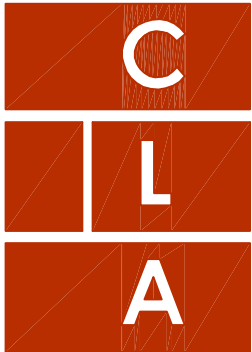

Craig Luebbert
Architecture

SHEET NUMBER

A201

ARCHITECTURAL PROJECT NUMBER

DATE ISSUED:
11.27.17

REVISIONS:
