


DWG: F:\2017\1001-3500\017-3175\40-Design\AutoCAD\Final Plans\Sheets\NCV\01_Site Plans_36x24\NC_ERC01_73175.dwg USER: ssaylor
 DATE: Apr 04, 2018 10:53am

LEGEND	
PHASE 1	
	SILT FENCE
	STORM DRAIN INLET PROTECTION
	TEMPORARY STONE CONSTRUCTION ENTRANCE

NOTE:
 THE SITE DISTURBANCE PLANS INDICATES THE FINAL PLACEMENT OF EROSION CONTROL DEVICES. THE CONTRACTOR(S) MAY PROCEED WITH THE CONSTRUCTION PRIOR TO THE FINAL PLACEMENT OF THESE DEVICES BY PROVIDING ADDITIONAL DEVICES TO CONTROL EROSION ON THEIR ITEMS OF WORK. THESE DEVICES SHALL BE MAINTAINED UNTIL THE FINAL DEVICES ARE IN PLACE.

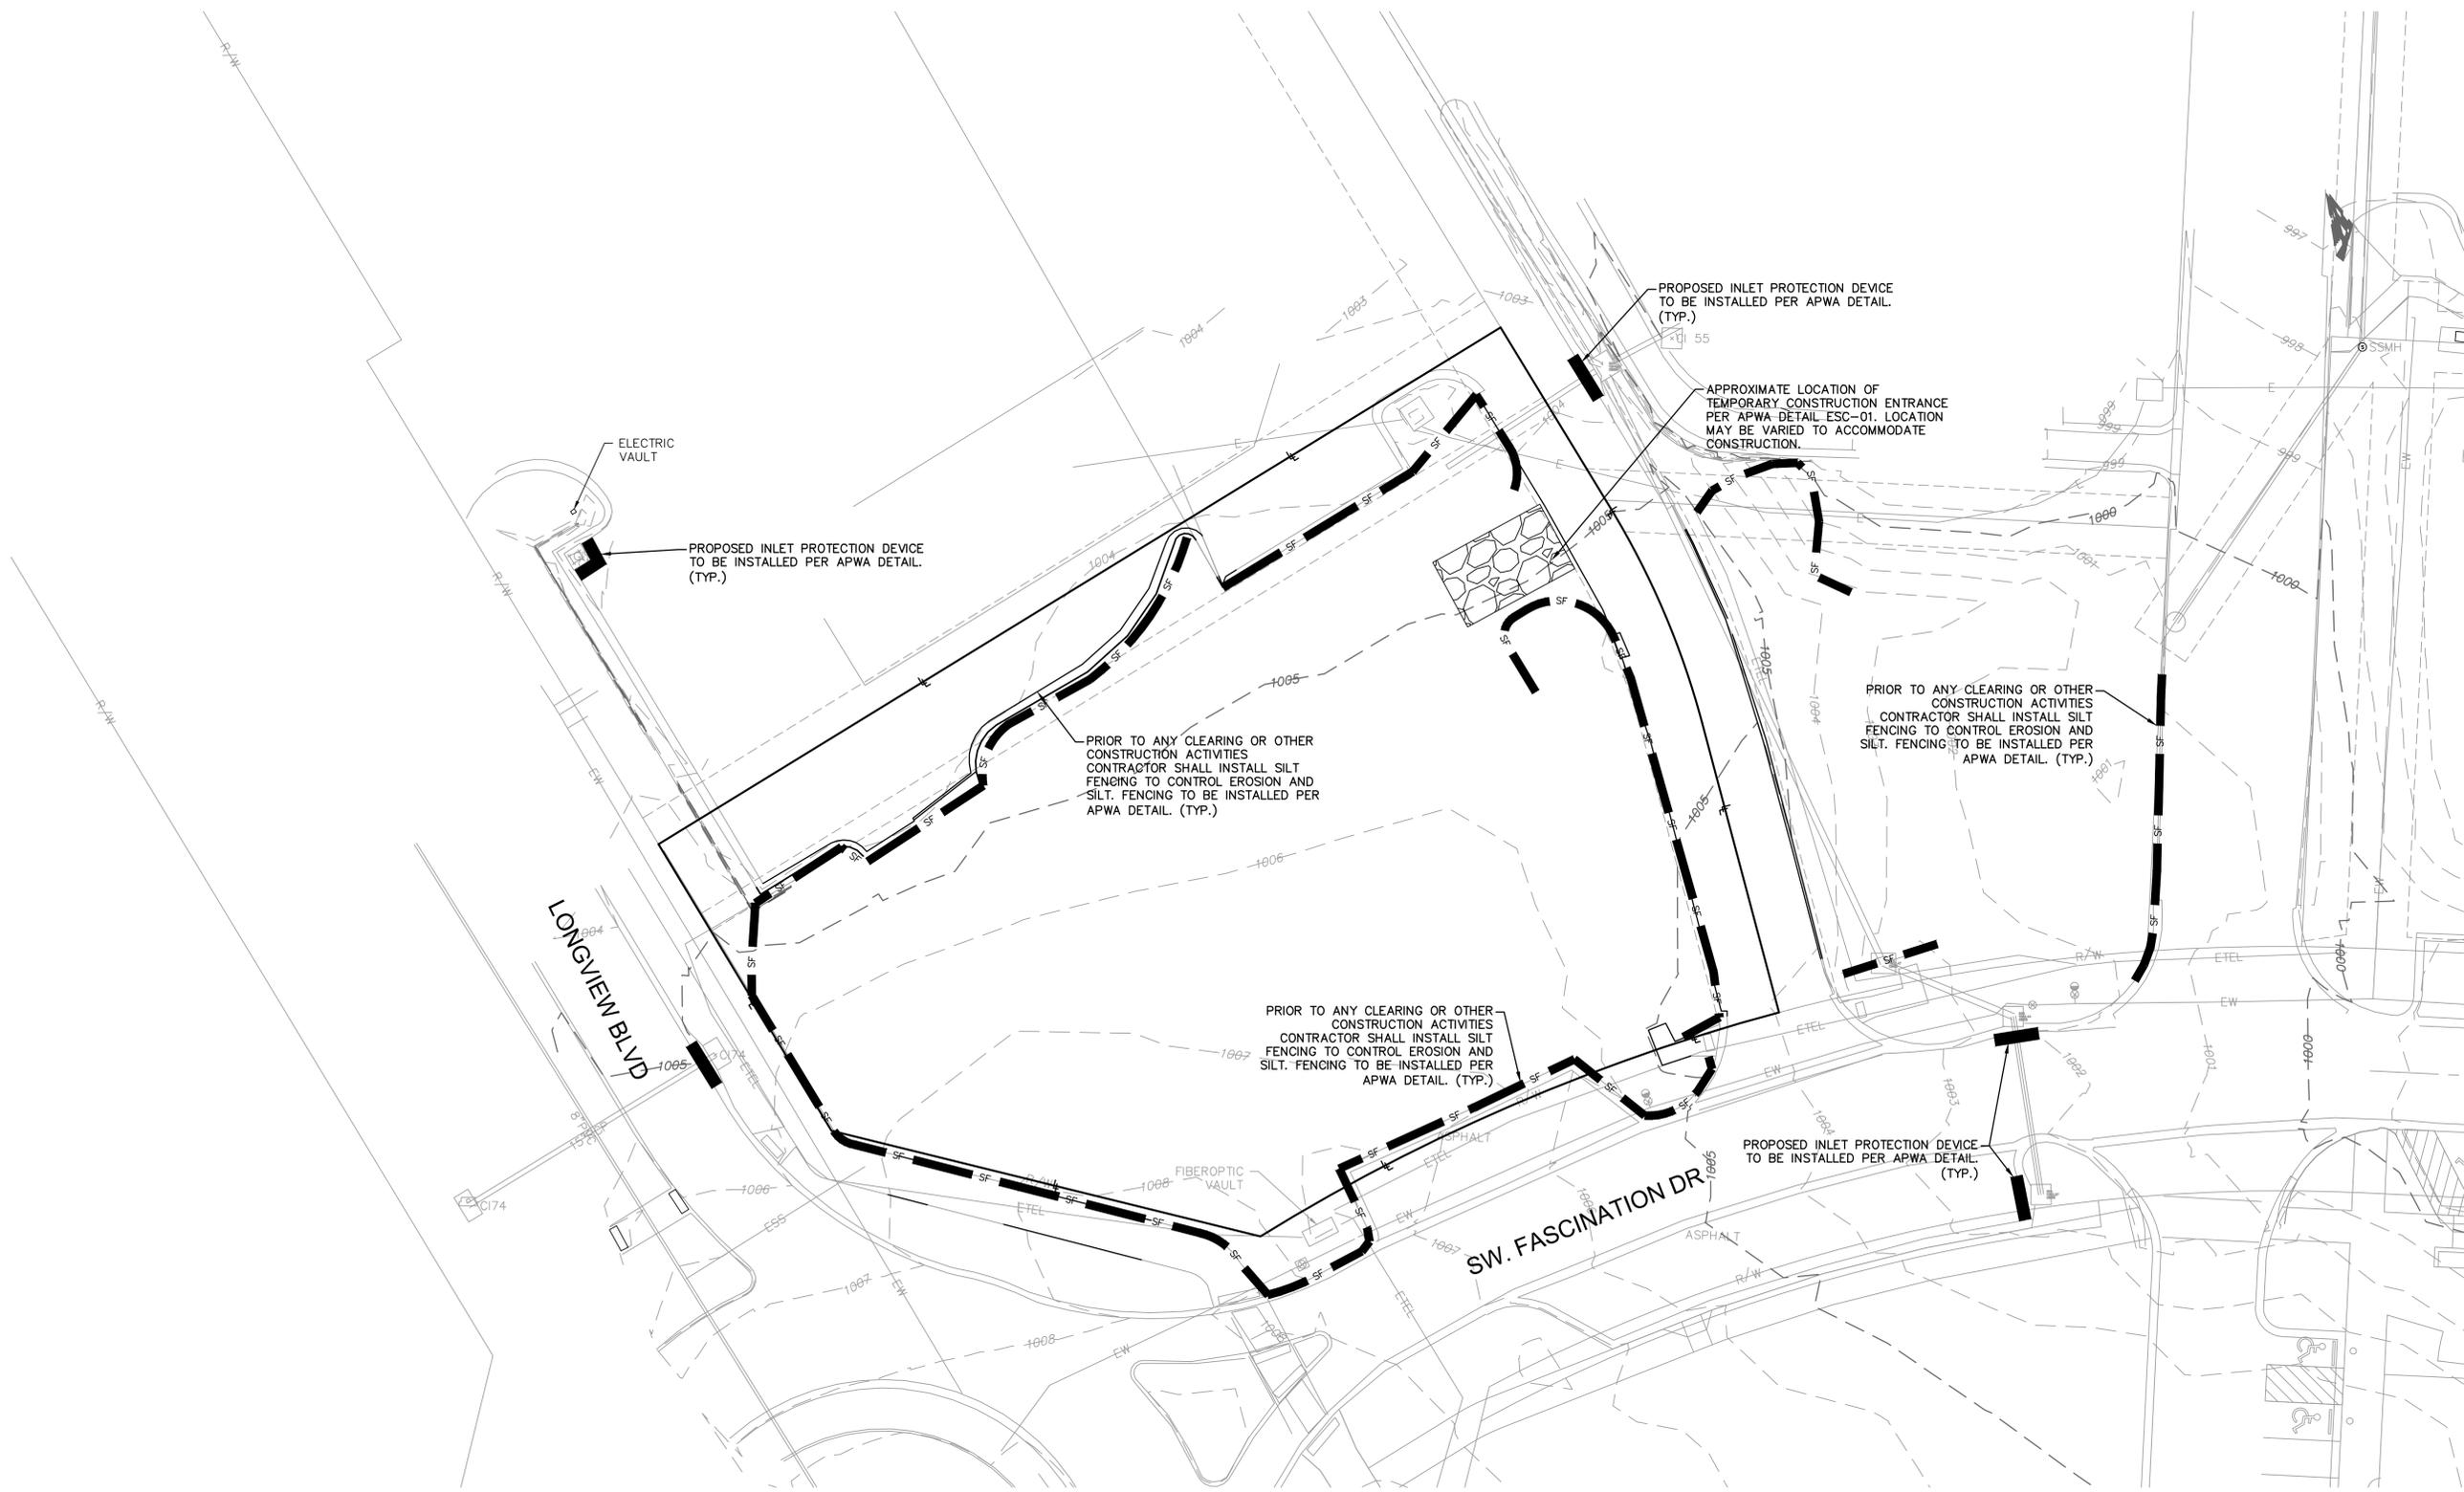

NO. REV.	DATE	REVISIONS DESCRIPTION	BY

EROSION CONTROL PLAN - PHASE 1
 FINAL DEVELOPMENT PLANS
 NEW LONGVIEW
 LOT 44
 LEE'S SUMMIT, MO 2018

drawn by: D.A.H.O.
 checked by: J.S.
 designed by: S.S.
 QA/QC by: M.G.P.
 project no.: 018-1025
 date: 2018.04.04

SHEET C015