



DWG: F:\2017\3001-3500\017-3175\40-Design\AutoCAD\Final Plans\Sheets\GNCV\01_Site Plans_36x24\C_SIT01_73175.dwg USER: ssoylor
DATE: Apr 04, 2018 10:48am

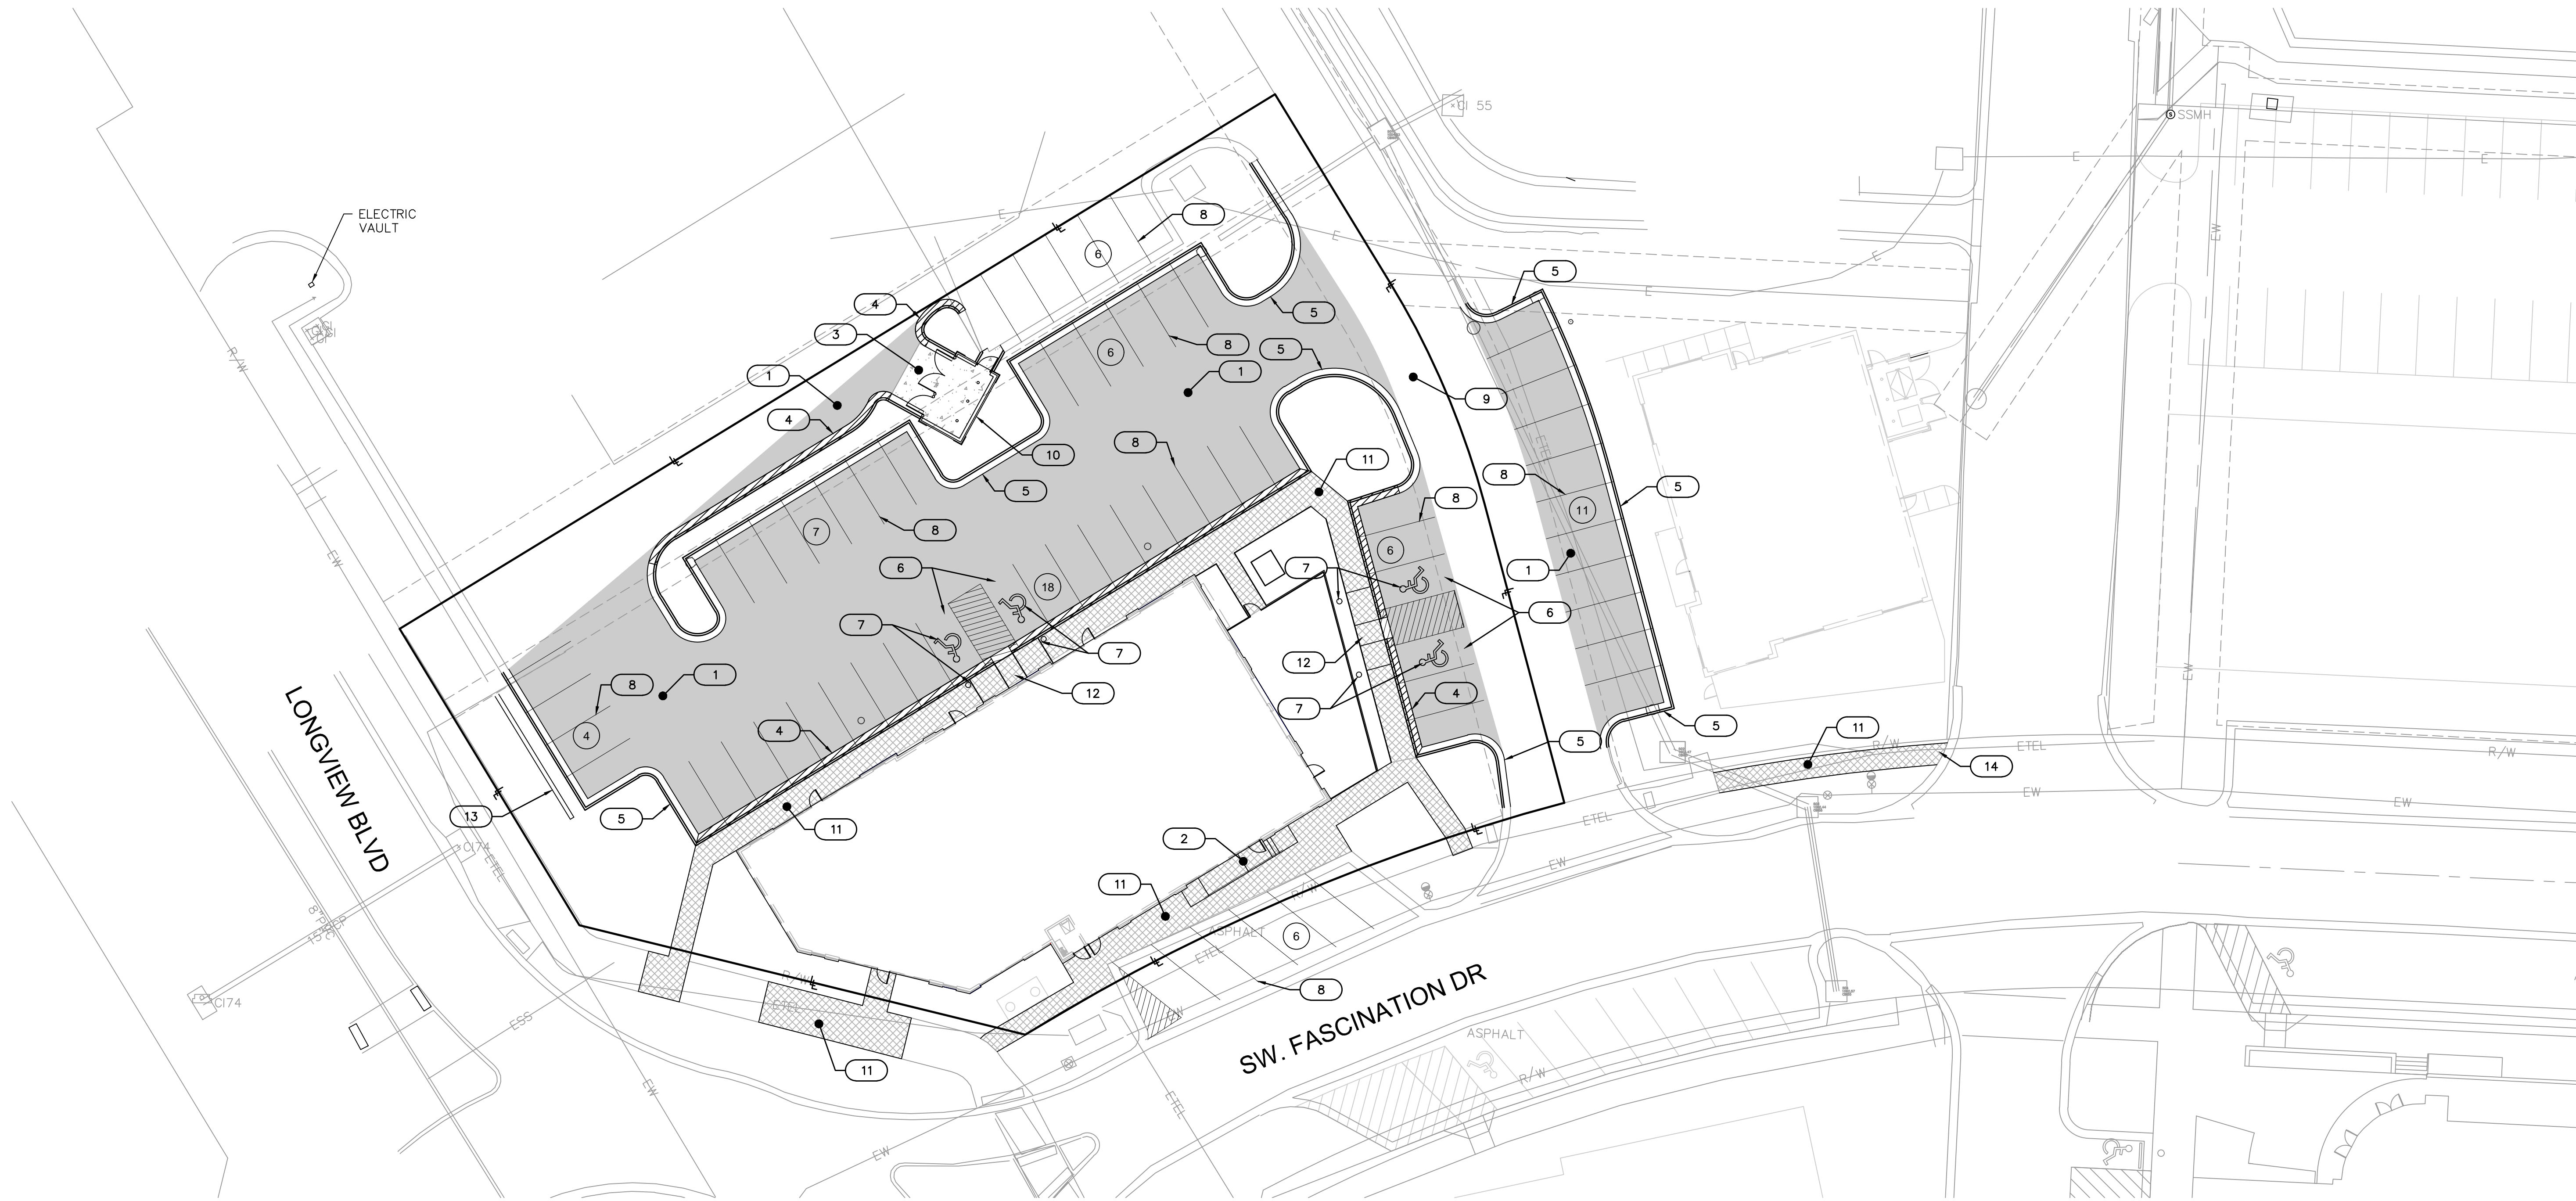

LEGEND	
	CONCRETE SIDEWALK
	STANDARD DUTY ASPHALT PAVEMENT
	REINFORCED CONCRETE PAVEMENT
	CG-1 CURB & GUTTER (See Detail Sheet)
	MODIFIED CG-1 CURB & GUTTER (See Detail Sheet)
	# OF PARKING STALLS

PARKING INFORMATION	
PARKING PROVIDED (INCLUDES 4 ACCESSIBLE SPACES)	64 CARS

- 1 STANDARD DUTY ASPHALT PAVEMENT
SECTION SEE DETAIL SHEET FOR
PAVEMENT SECTION. (TYP.)
- 2 PROPOSED RAMP AND LANDING TO
OUTER DOOR WITH HANDRAIL (SEE
SPOT ELEVATION SHEET FOR DETAIL)
- 3 REINFORCED CONCRETE PAVEMENT
SECTION SEE DETAIL SHEET FOR
PAVEMENT SECTION. (TYP.)
- 4 MODIFIED TYPE CG-1 CONCRETE
CURB AND GUTTER (TYP.)
- 5 TYPE CG-1 CONCRETE CURB AND
GUTTER (TYP.)
- 6 PROPOSED ACCESSIBLE PARKING
STALLS (TYP.)
- 7 PROPOSED ACCESSIBLE SIGNAGE AND
STRIPING (TYP.) (SEE DETAIL SHEET)
- 8 PROPOSED 4" WIDE PAVEMENT
MARKING (TYP.)
- 9 EXISTING PRIVATE DRIVE
- 10 PROPOSED TRASH ENCLOSURE.
- 11 PROPOSED CONCRETE SIDEWALK.
- 12 PROPOSED ADA RAMP (SEE SPOT
ELEVATION SHEET FOR DETAIL)
- 13 PROPOSED SCREENING WALL
CONTINUING FROM EXISTING WALL.
- 14 PROPOSED ADA RAMP.

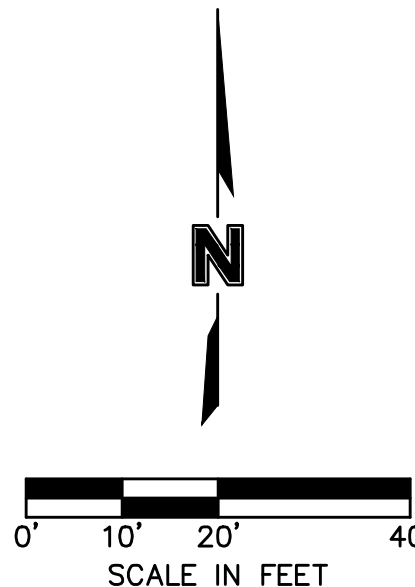

OLSSON[®]
ASSOCIATES

Olsson Associates - Civil Engineering

www.olssonassociates.com

BY

REVISIONS DESCRIPTION

DATE

NO. REV.

SITE PLAN
FINAL DEVELOPMENT PLANS

NEW LONGVIEW
LOT 44

LEE'S SUMMIT, MO

drawn by: D.A.H.O.
checked by: J.S.
designed by: S.S.
QA/QC by: M.G.D.
project no.: 018-1095
date: 0000.00.00

SHEET
C005

2018

REVISIONS