
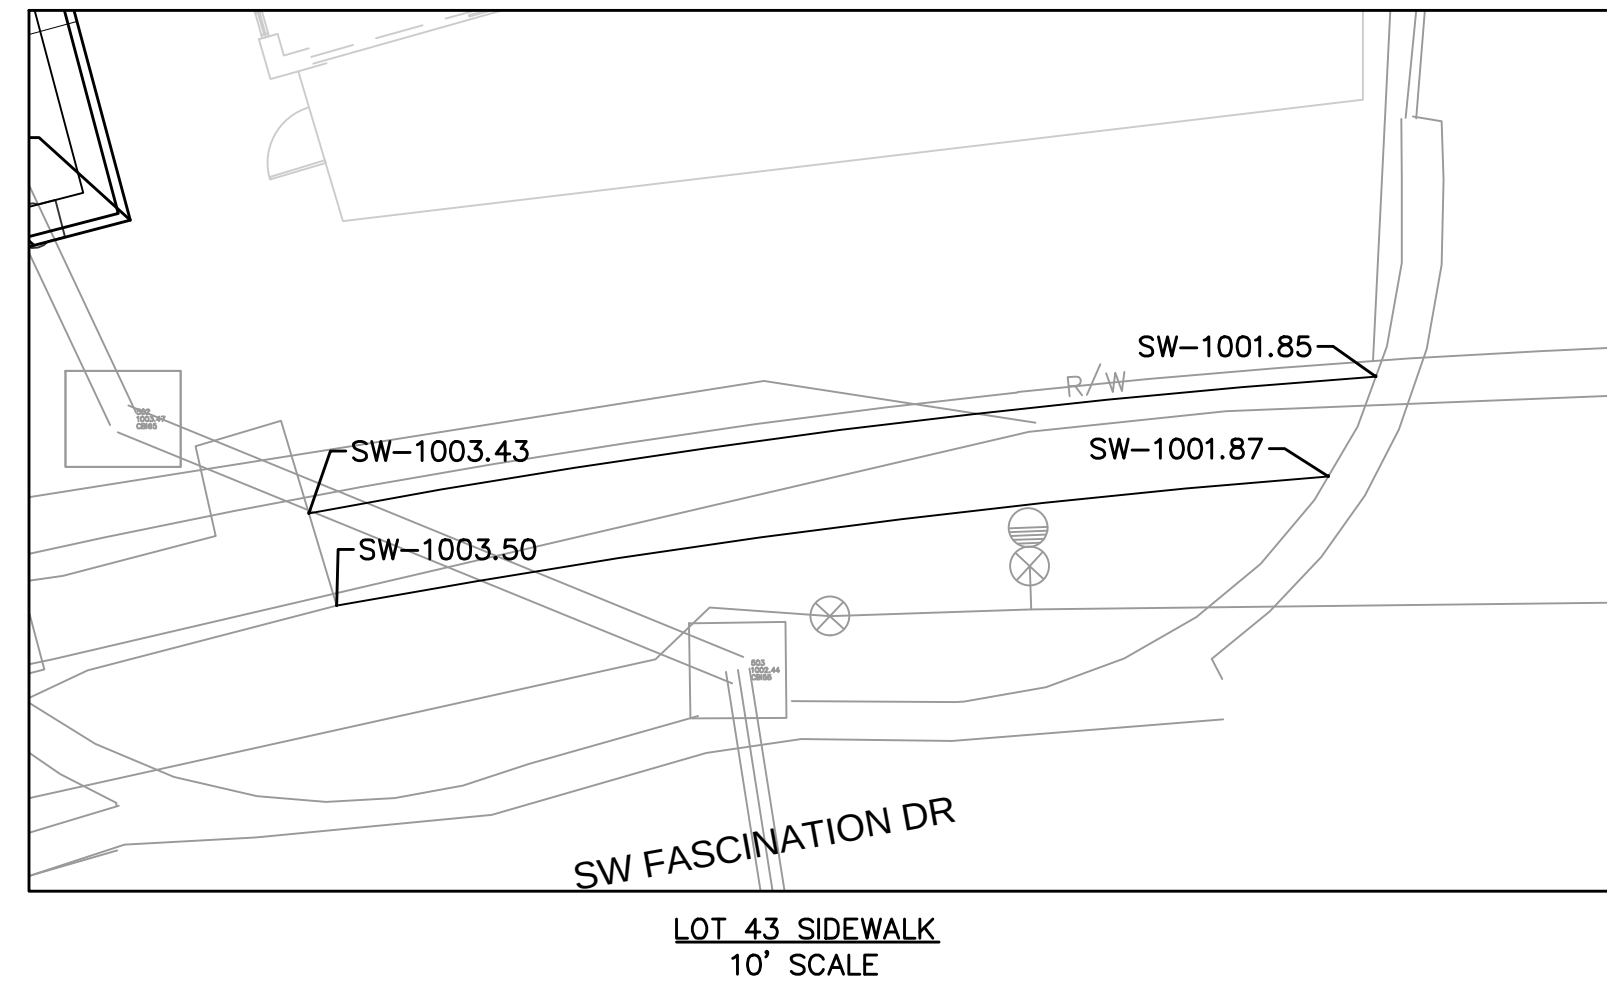


DWG: F:\2017\3001-3500\017-3175\40-Design\AutoCAD\Final Plans\Sheets\GNCV\01_Site Plans_36x24\C_SPT01_73175.dwg
DATE: Apr 04, 2018 10:50am USER: ssaylor

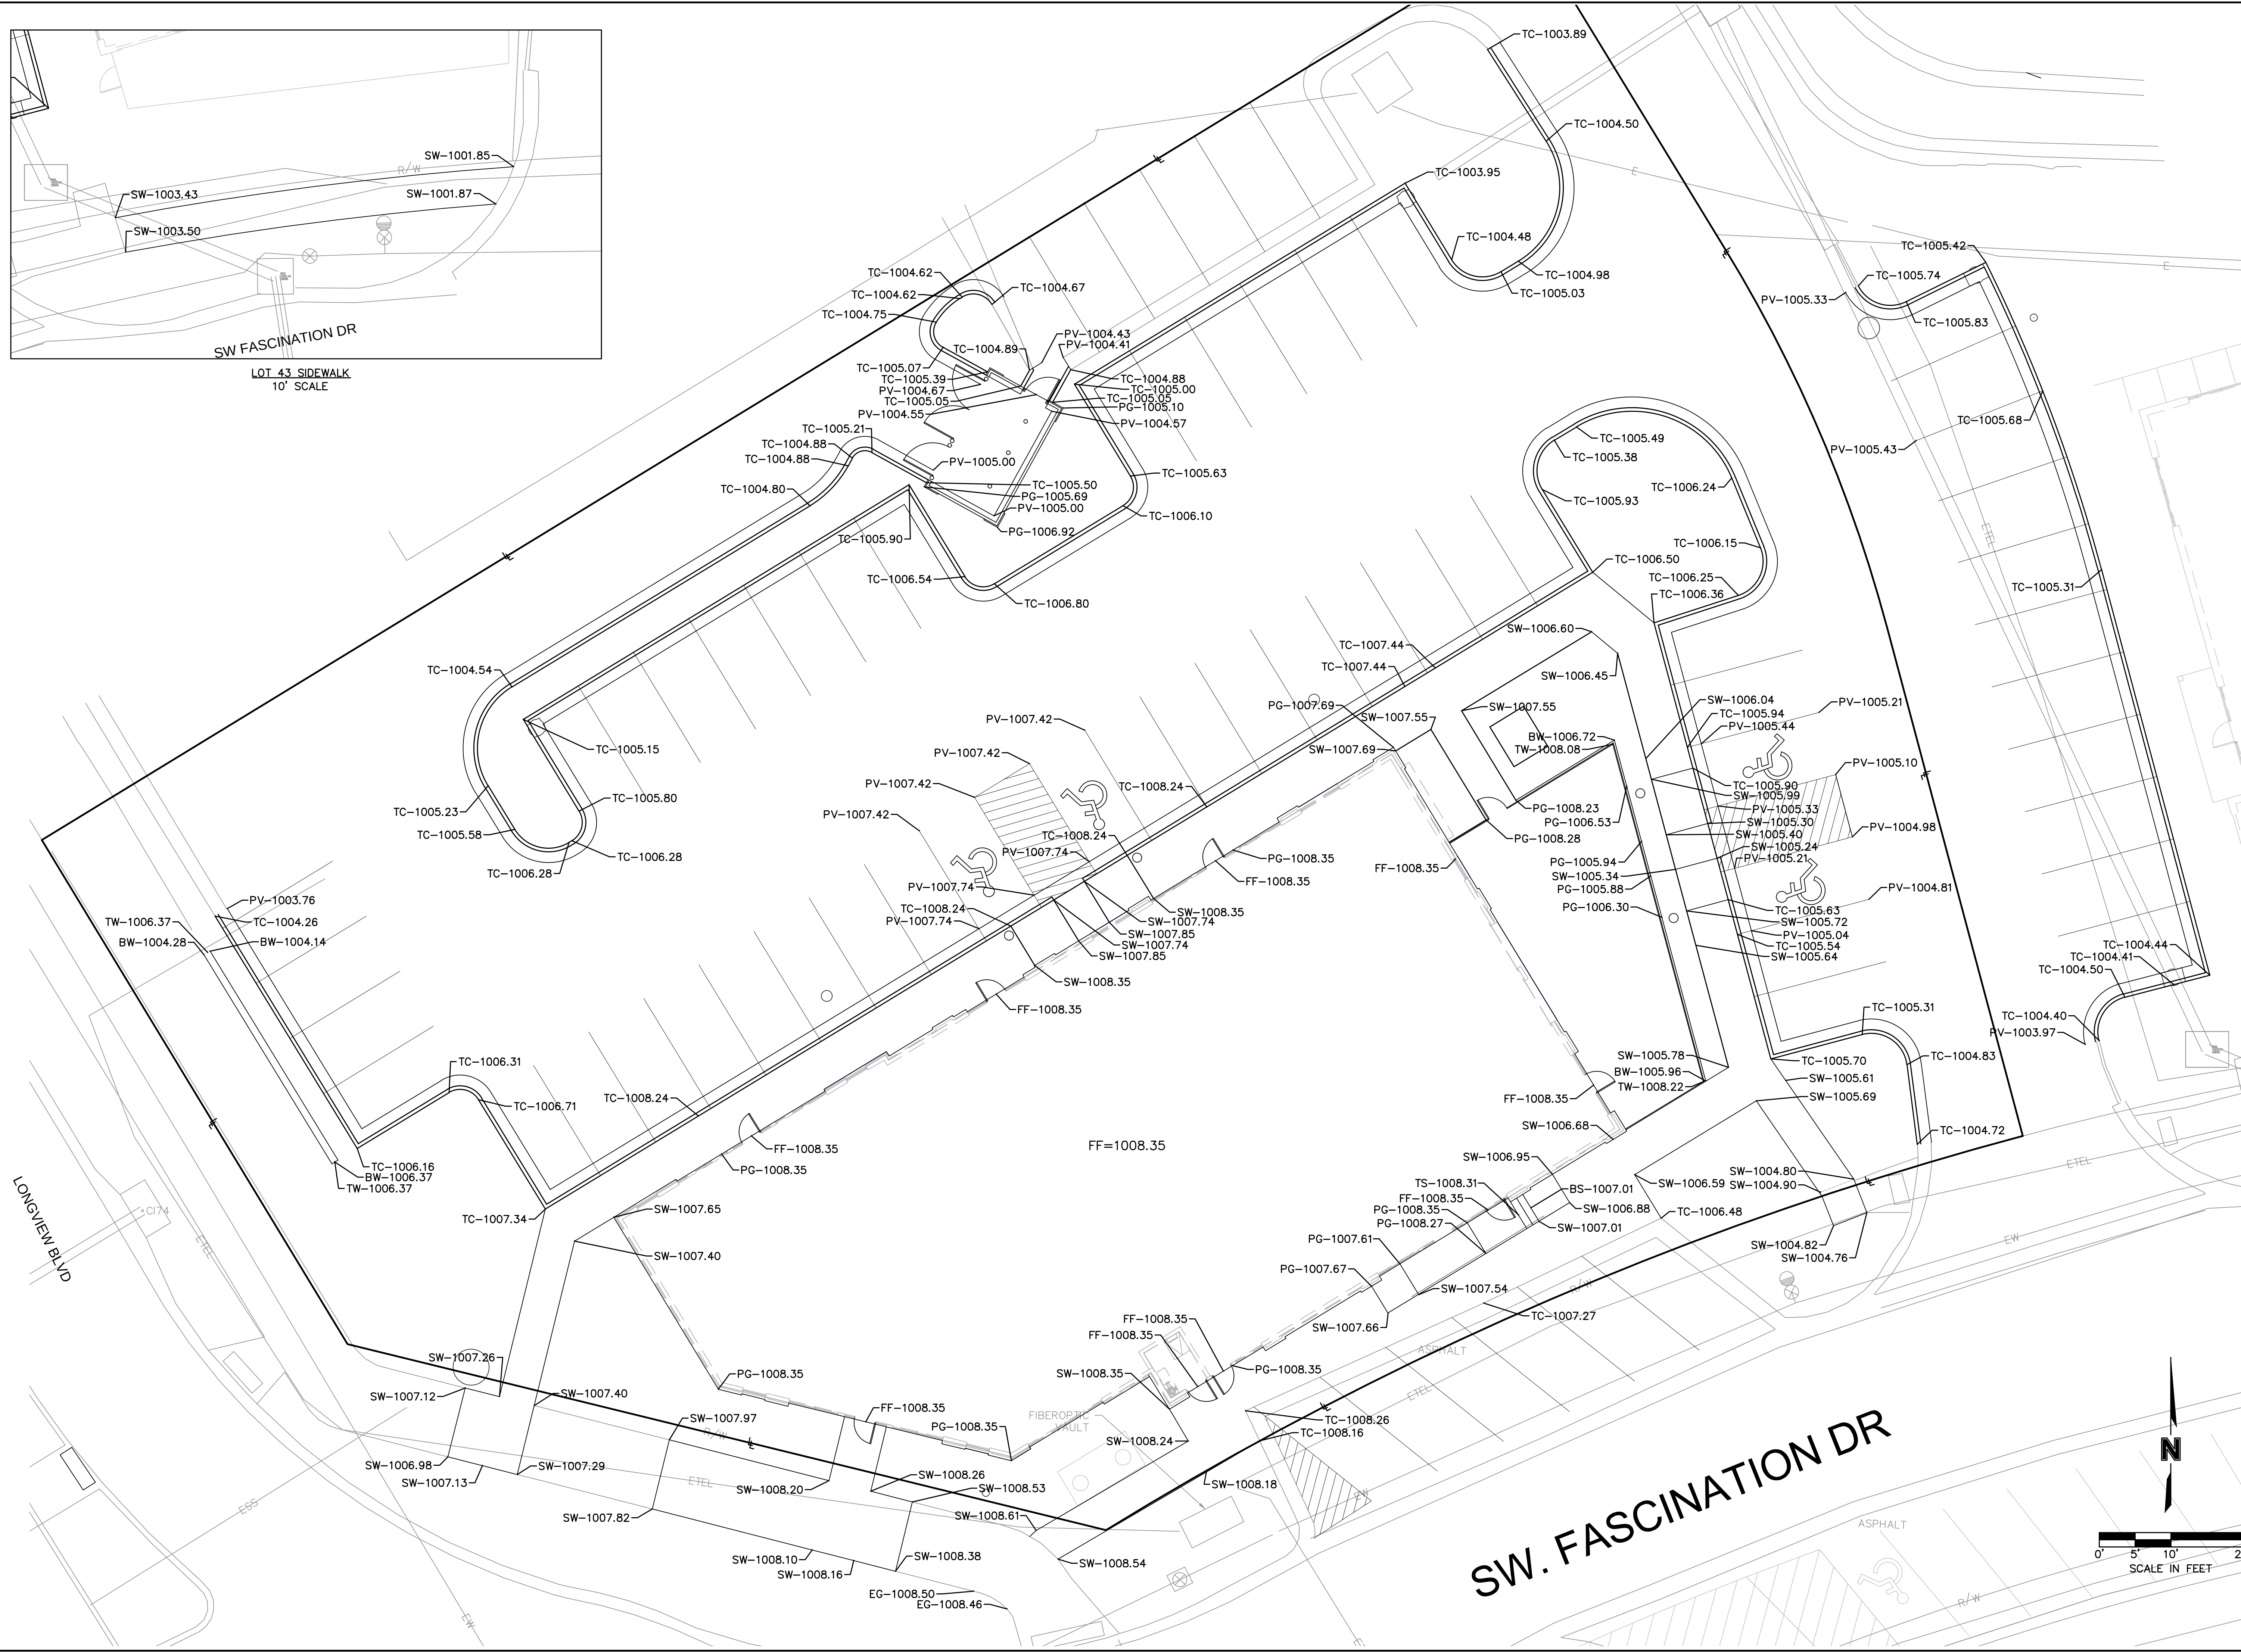

OLSSON[®]

ASSOCIATES

Olsson Associates - Civil Engineering

www.olssonassociates.com

BY

REVISIONS DESCRIPTION

DATE

NO. REV.

SPOT ELEVATIONS
FINAL DEVELOPMENT PLANS

NEW LONGVIEW
LOT 44

LEE'S SUMMIT, MO

2018

drawn by: D.A.H.Q.

checked by: J.S.

designed by: S.S.

QA/QC by: M.G.D.

project no.: 018-1095

date: 0000.00.00

SHEET
C007