



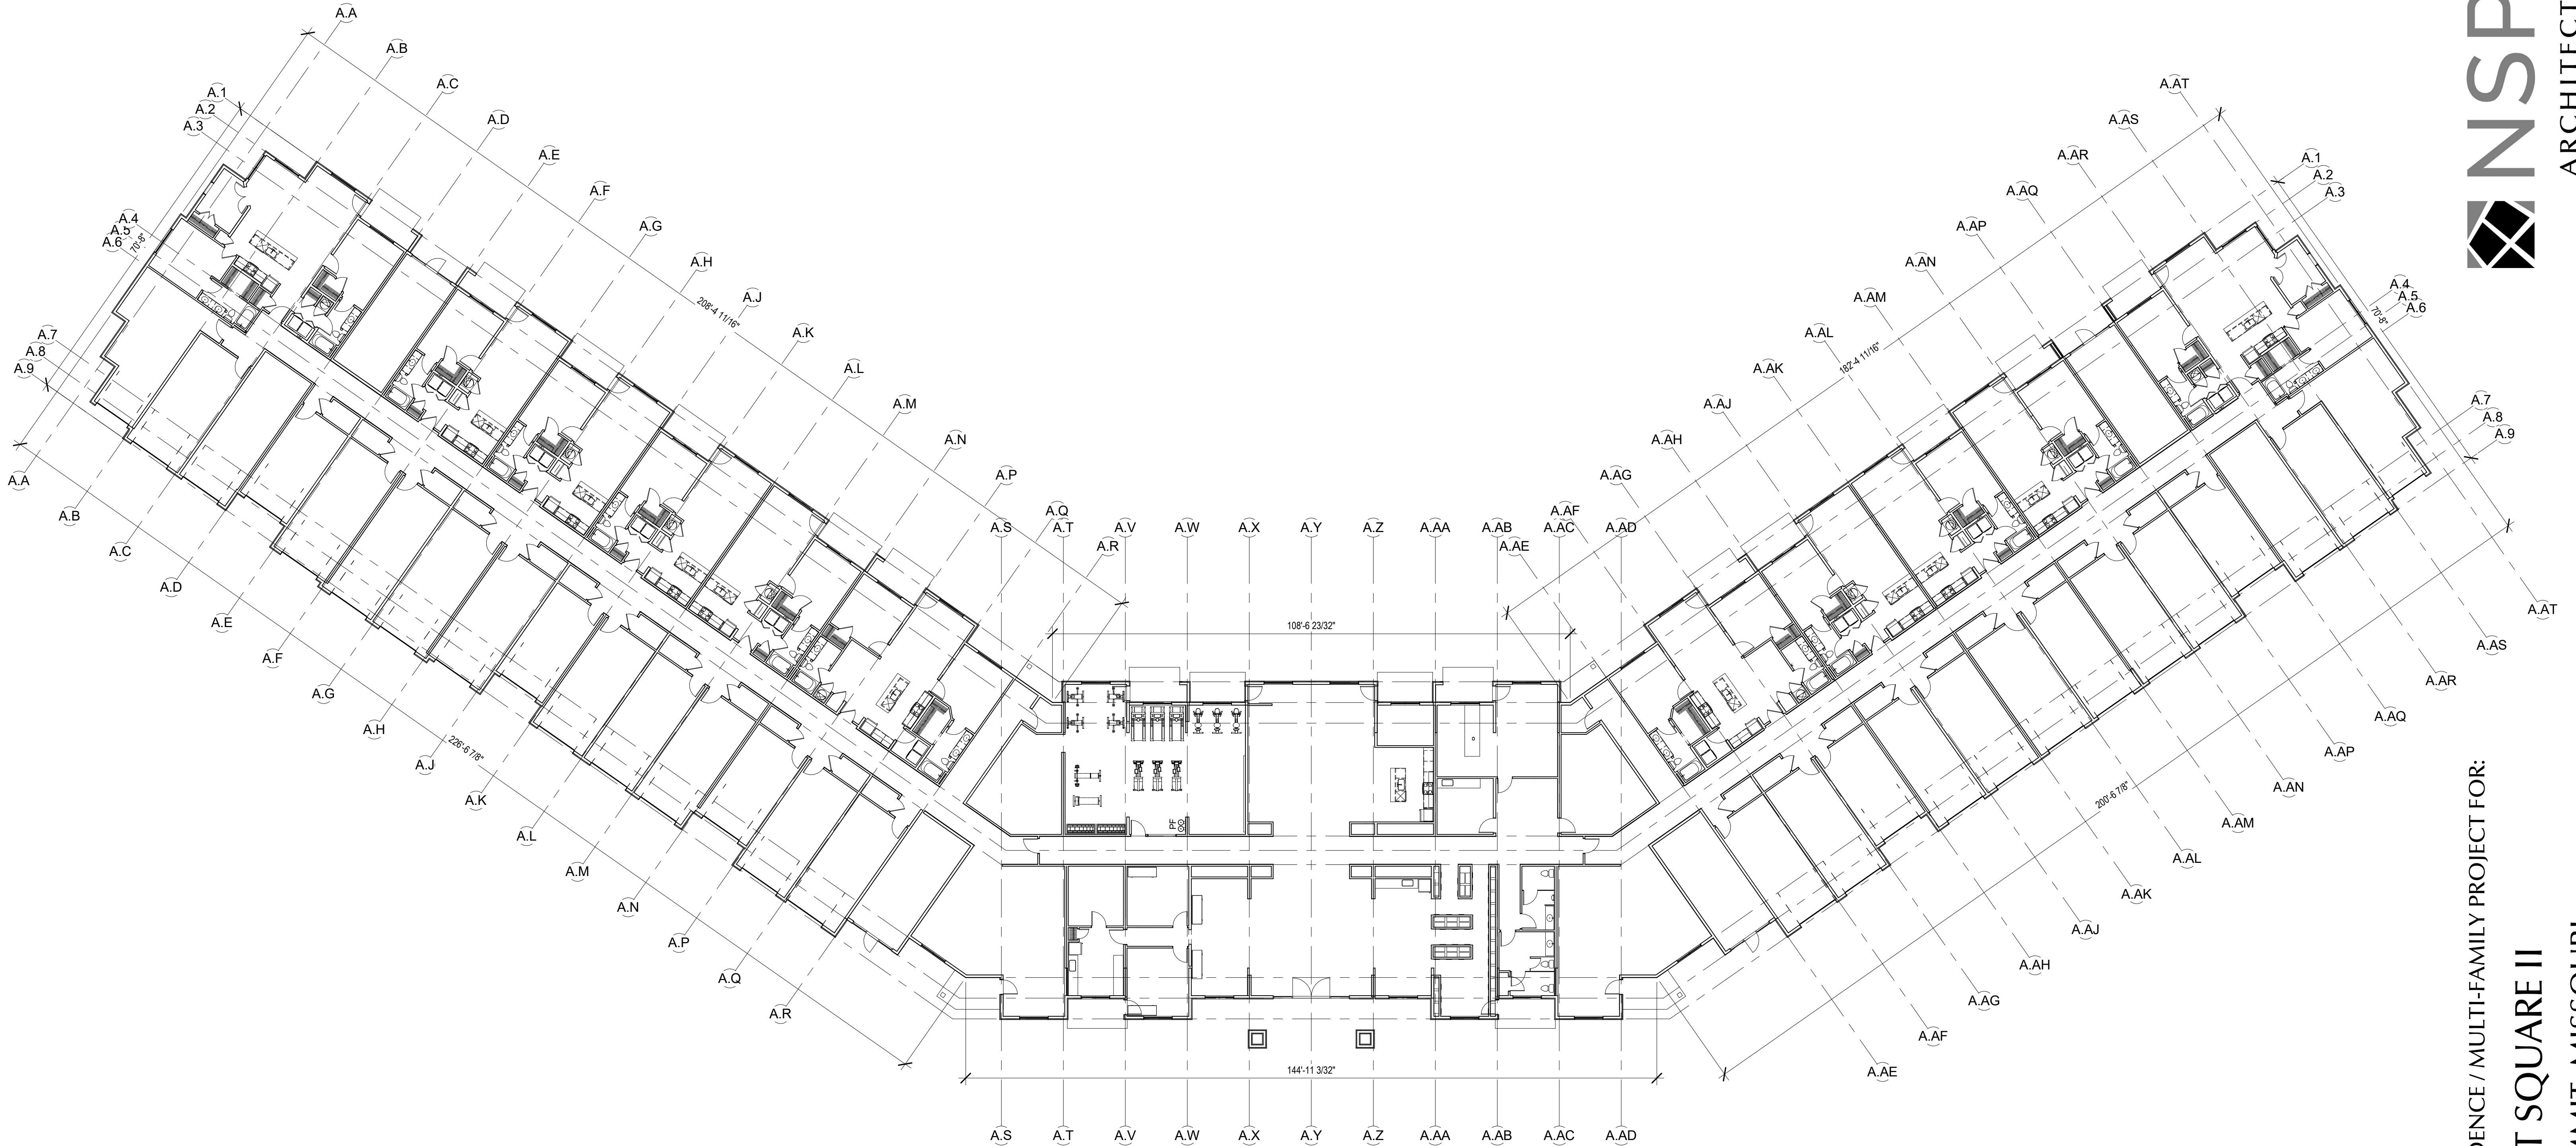

1 BUILDING #1 TYPE A 1ST FLOOR PLAN
SCALE: 1/16" = 1'-0"

• BUILDING A 1ST FLOOR AREA = 35,550 SF
• BUILDING A 2ND-4TH FLOOR AREA TYP. = 34,687 SF

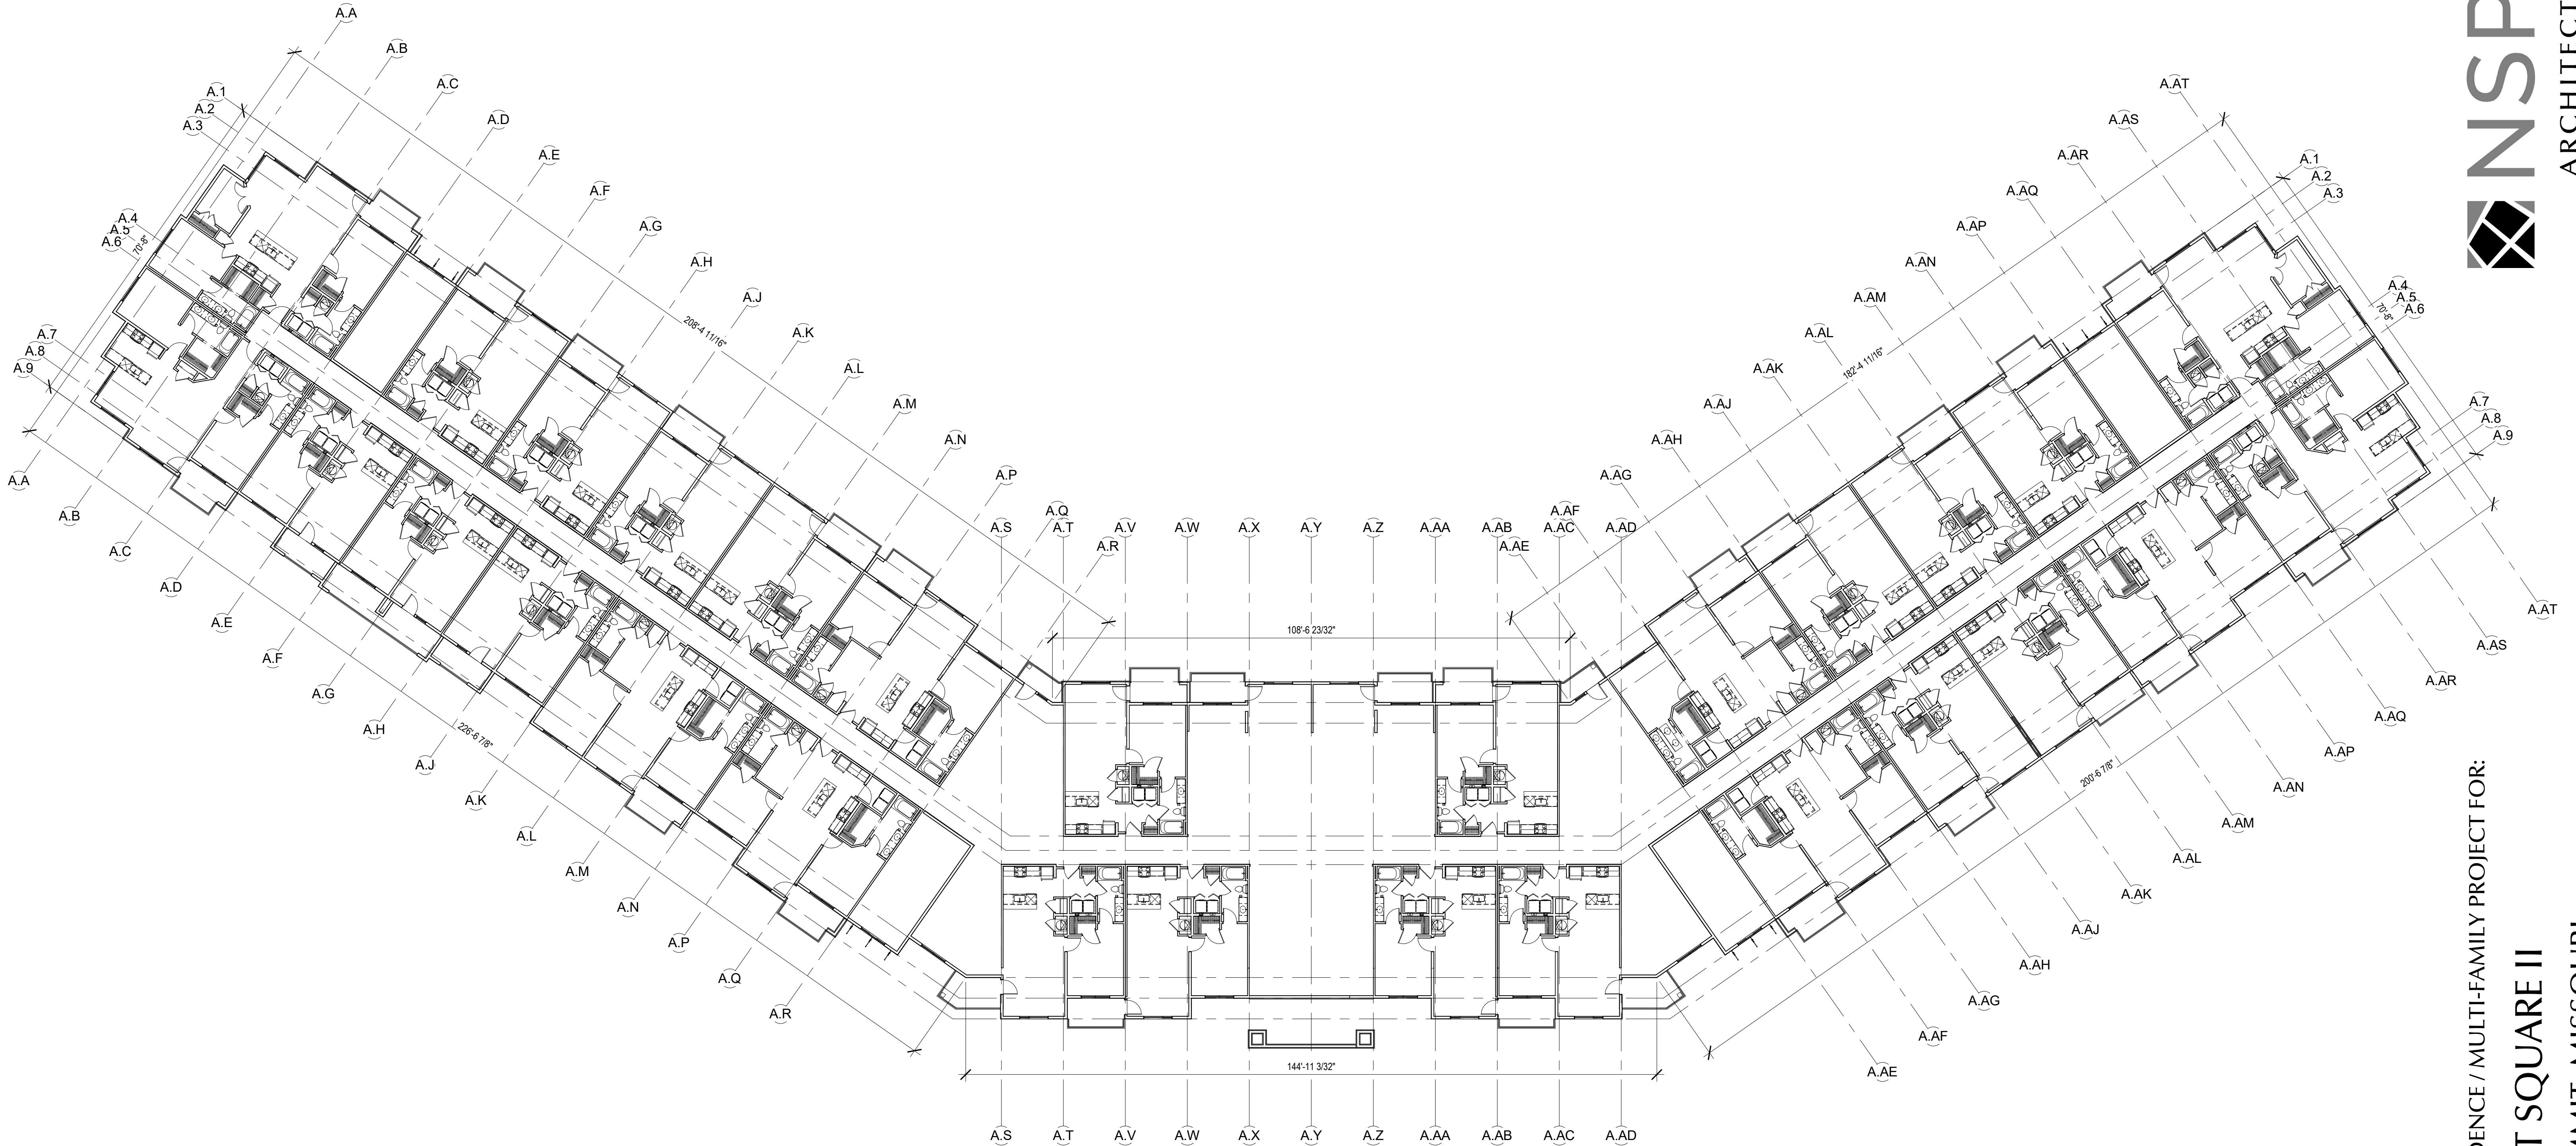

1 BUILDING #1 TYPE A 2ND-4TH FLOOR PLANS TYP.
SCALE: 1/16" = 1'-0"

• BUILDING A 1ST FLOOR AREA = 35,550 SF
• BUILDING A 2ND-4TH FLOOR AREA TYP. = 34,687 SF


A NEW RESIDENCE / MULTI-FAMILY PROJECT FOR:

SUMMIT SQUARE II
LEE'S SUMMIT, MISSOURI

REVISIONS

DATE
4/13/2018
JOB NO.
614618
DRAWN BY:
NSPJ
SHEET NO.


FDP **A2.21**

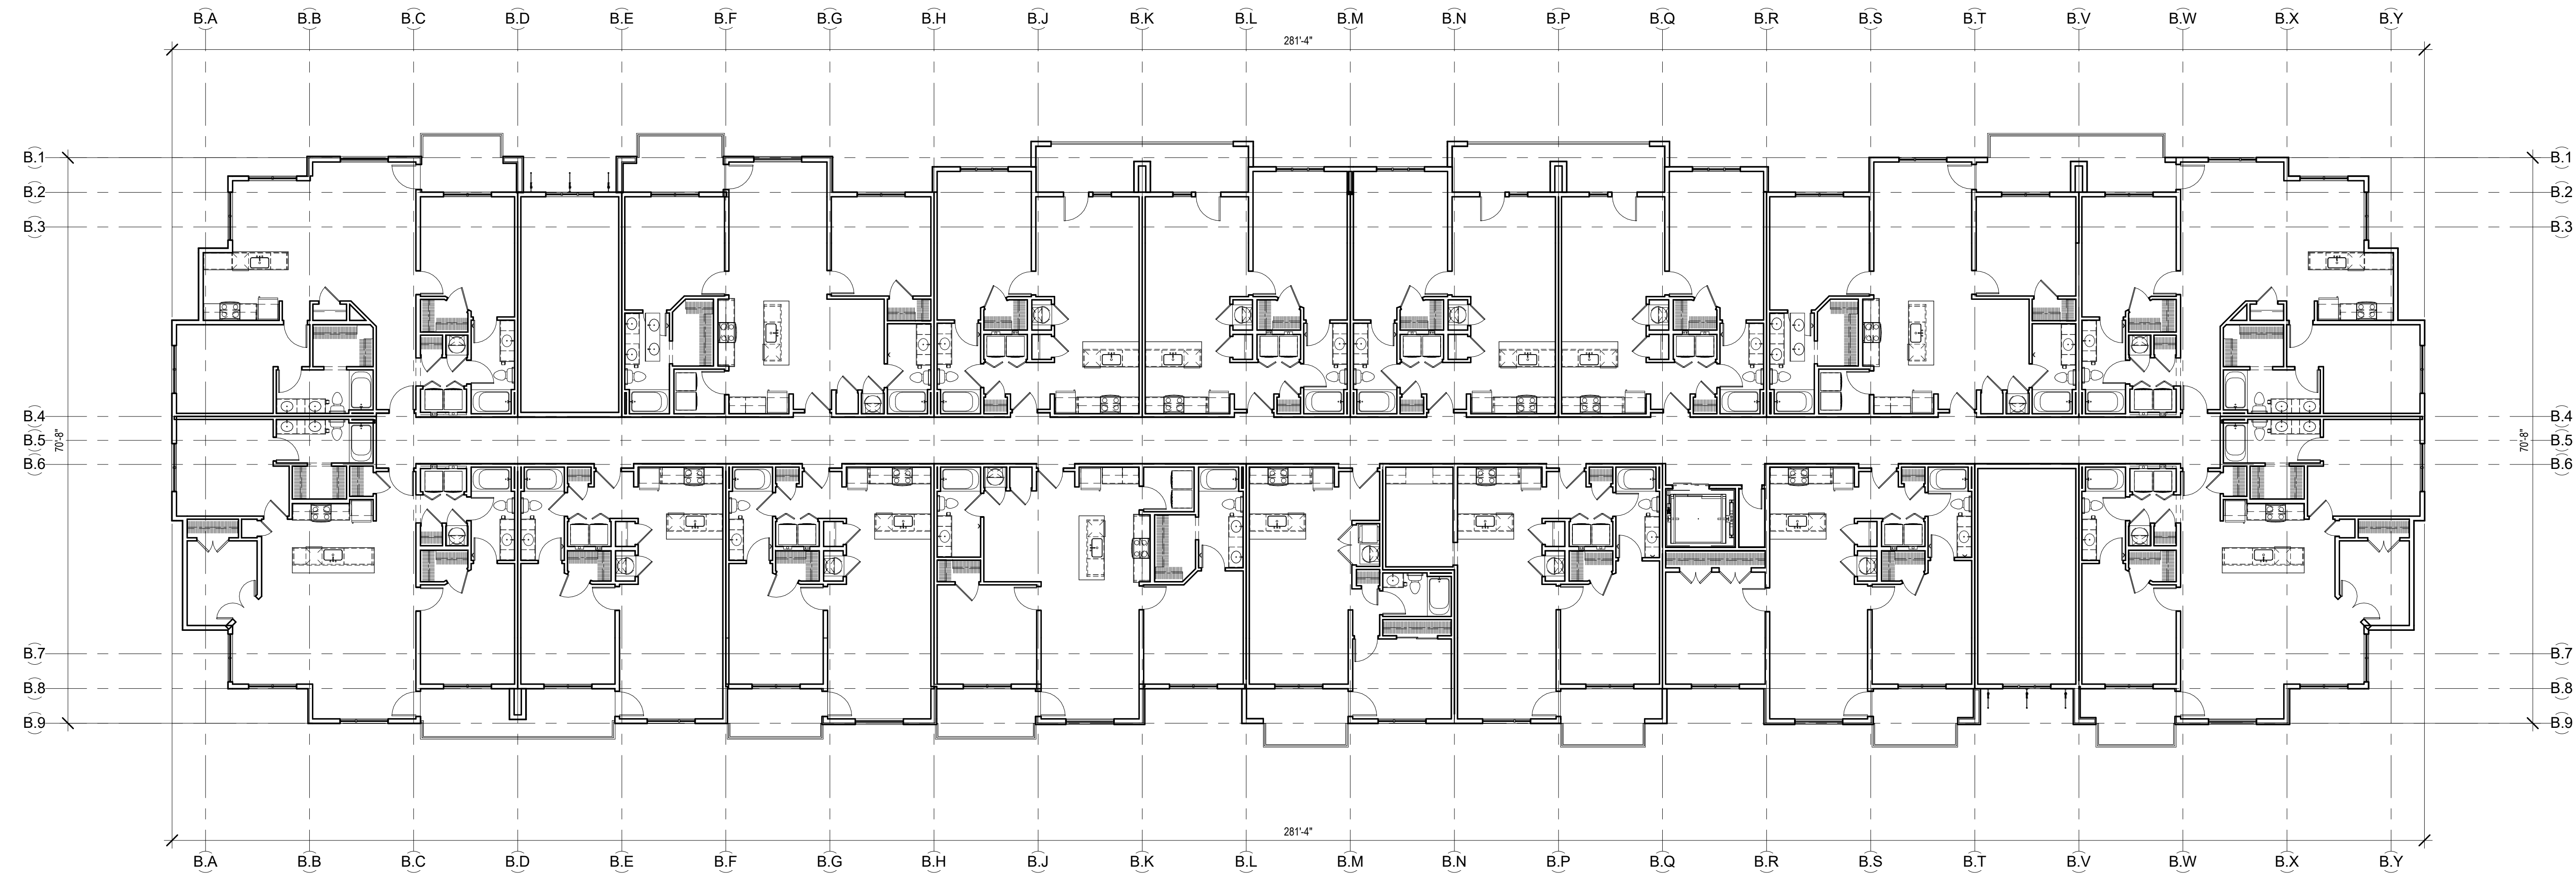

1 BUILDING #5 TYPE B 2ND-4TH FLOOR PLAN TYP.
SCALE: 3/32" = 1'-0"

• BUILDING B 1ST FLOOR AREA = 18,742 SF
• BUILDING B 2ND-4TH FLOOR AREA TYP. = 18,106 SF

1 BUILDING #4 TYPE C BASEMENT FLOOR PLAN
SCALE: 3/32" = 1'-0"

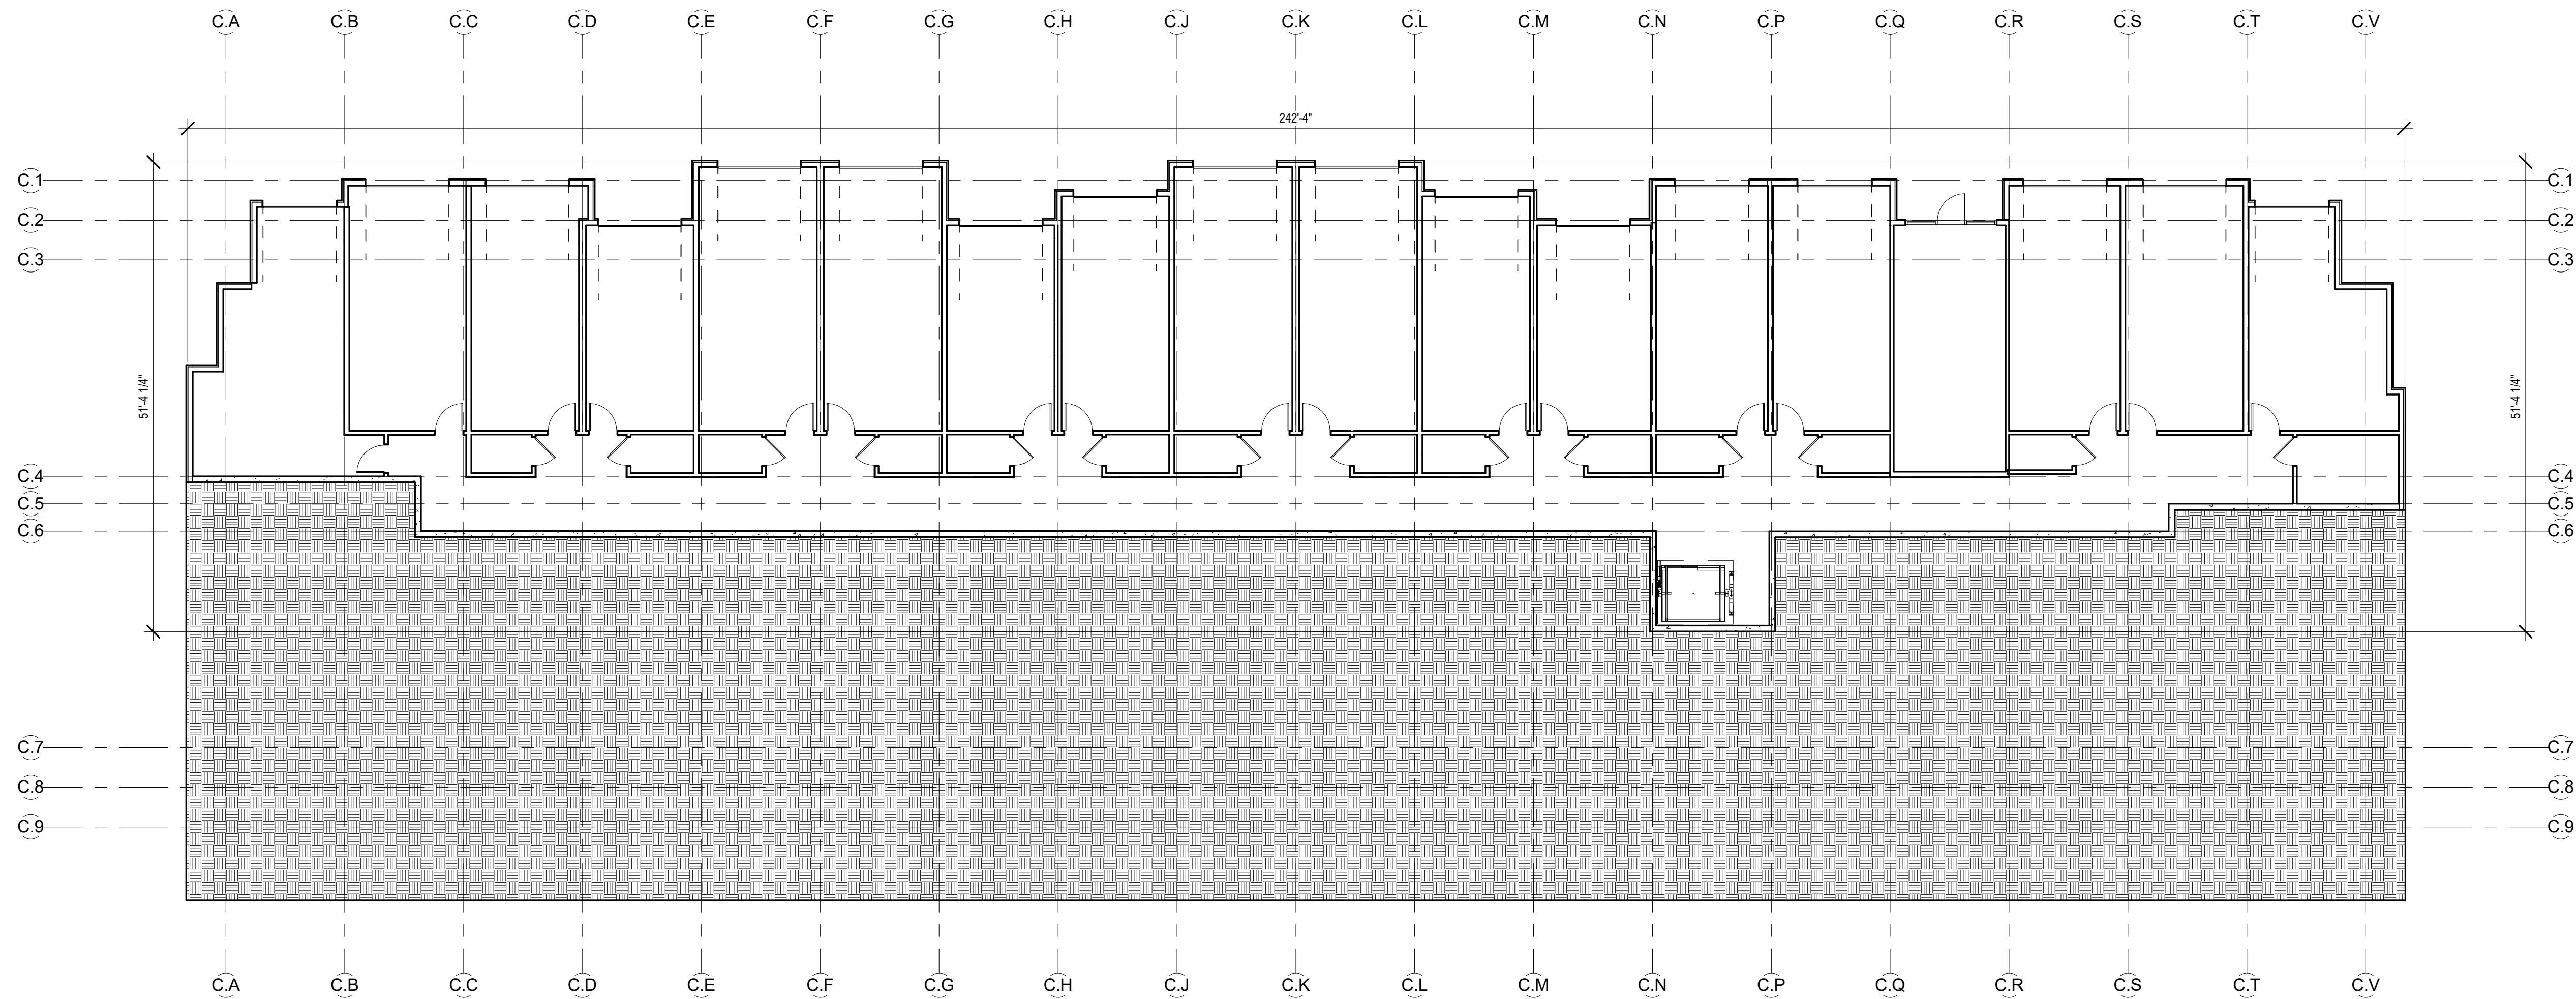

• BUILDING C BSMT. FLOOR AREA = 8,977 SF
• BUILDING C 1ST-4TH FLOOR AREA TYP. = 15,558 SF

A NEW RESIDENCE / MULTI-FAMILY PROJECT FOR:
SUMMIT SQUARE II
LEE'S SUMMIT, MISSOURI

REVISIONS

DATE
4/13/2018
JOB NO.
614618
DRAWN BY:
NSPJ
SHEET NO.

FDP **A2.40**




NSPJ

ARCHITECTURE
LANDSCAPE
ARCHITECTURE
INTERIORS
ENERGY SERVICES

ARCHITECTS[®]
3515 W. 75TH ST., SUITE 201
PRAIRIE VILLAGE, KS 66208
P. 913.831.1415
F. 913.831.1563
NSPJARCH.COM
© COPYRIGHT 2013

1 BUILDING #4 TYPE C 1ST-4TH FLOOR PLAN TYP.
SCALE: 3/32" = 1'-0"

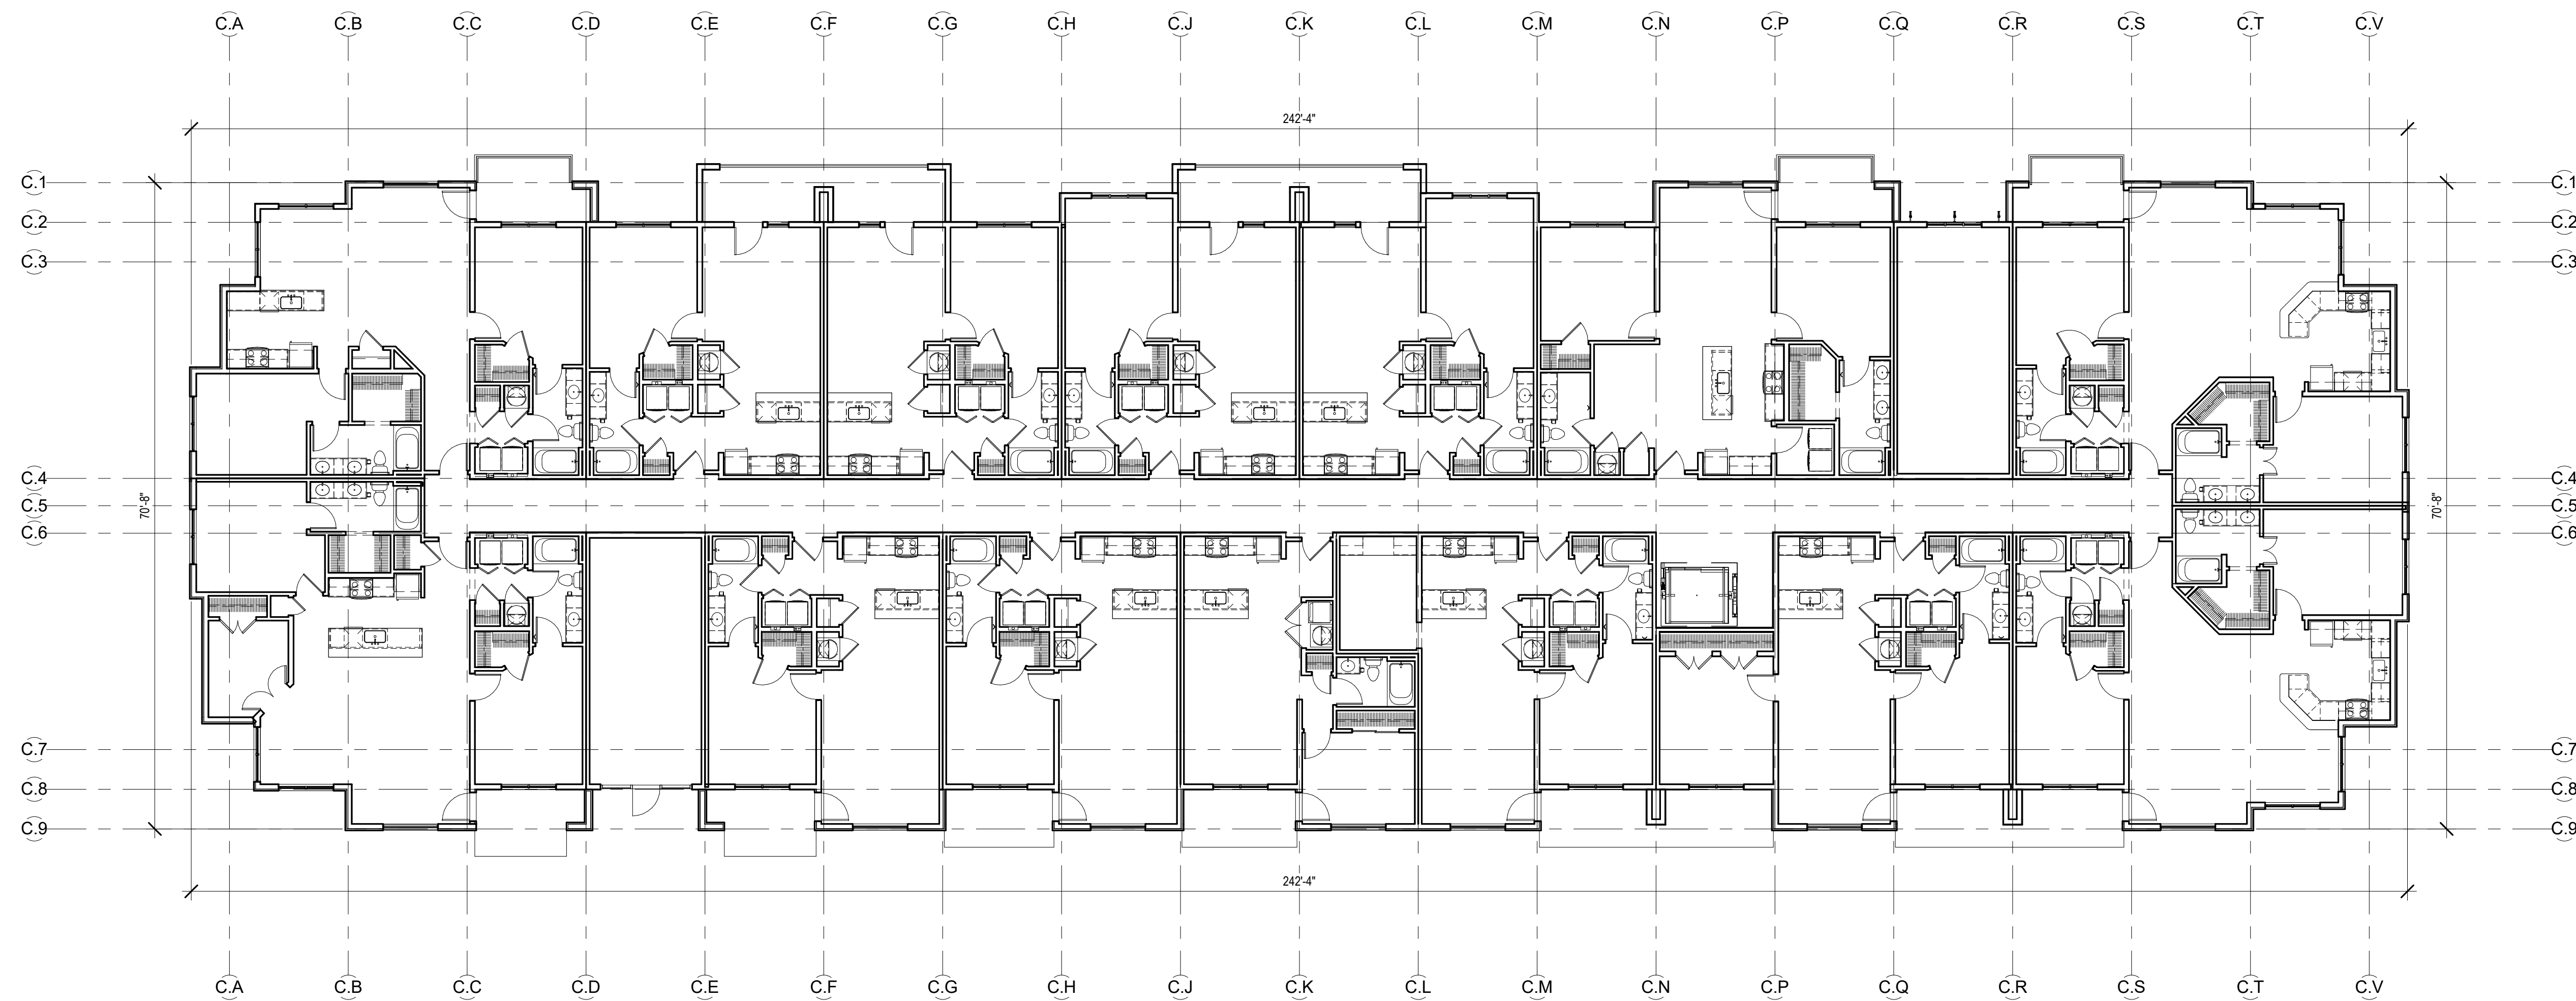

• BUILDING C BSMT. FLOOR AREA = 8,977 SF
• BUILDING C 1ST-4TH FLOOR AREA TYP. = 15,558 SF

A NEW RESIDENCE / MULTI-FAMILY PROJECT FOR:

SUMMIT SQUARE II

LEE'S SUMMIT, MISSOURI

REVISIONS

DATE
4/13/2018
JOB NO.
614618
DRAWN BY:
NSPJ
SHEET NO.



ARCHITECTS[®]
3515 W. 75TH ST., SUITE 201
PRAIRIE VILLAGE, KS 66208

ARCHITECTURE
LANDSCAPE
ARCHITECTURE
INTERIORS
ENERGY SERVICES

P. 913.831.1415
F. 913.831.1563
NSPJARCH.COM
© COPYRIGHT 2013

FDP

A2.41

A NEW RESIDENCE / MULTI-FAMILY PROJECT FOR:


SUMMIT SQUARE II
LEE'S SUMMIT, MISSOURI

REVISIONS

DATE
4/13/2018
JOB NO.
614618
DRAWN BY:
NSPJ
SHEET NO.

FDP

A2.60

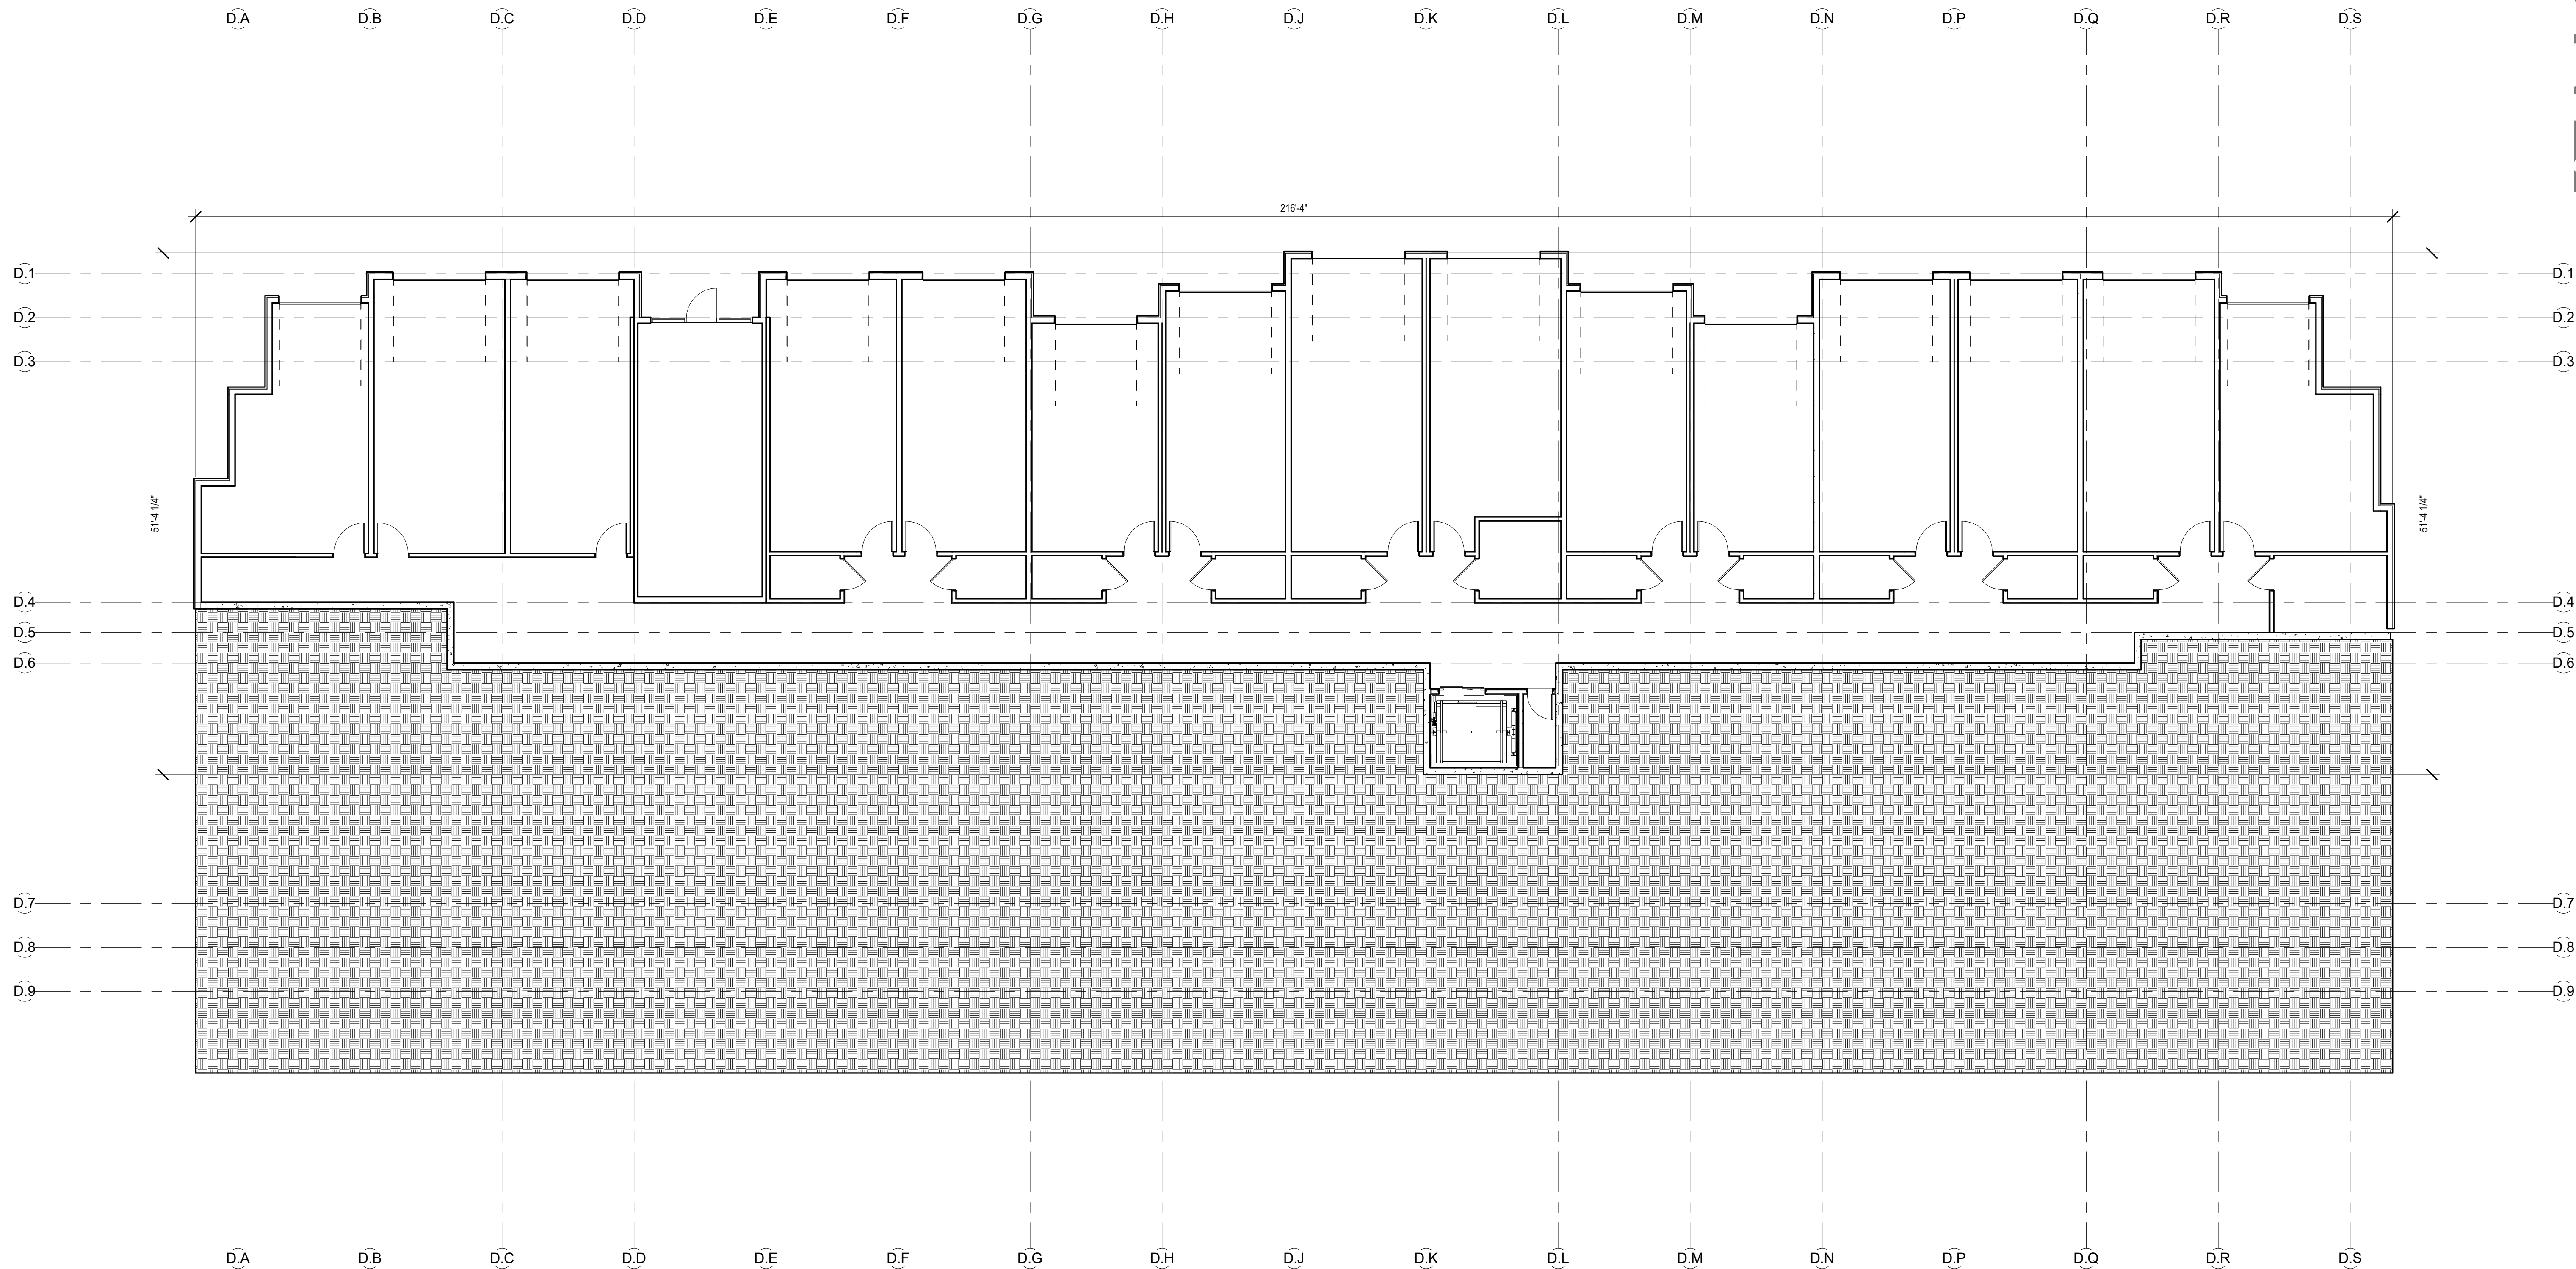

1 BUILDING #2 & #3 TYPE D BASEMENT FLOOR PLAN
SCALE: 1/8" = 1'-0"

• BUILDING D BMST. FLOOR AREA = 8,025 SF
• BUILDING D 1ST-4TH FLOOR AREA TYP. = 13,844 SF



A NEW RESIDENCE / MULTI-FAMILY PROJECT FOR:

SUMMIT SQUARE II
LEE'S SUMMIT, MISSOURI

REVISIONS

DATE
4/13/2018
JOB NO.
614618
DRAWN BY:
NSPJ
SHEET NO.

FDP **A2.61**

1 BUILDING #2 & #3 TYPE D 1ST-4TH FLOOR PLAN TYP.
SCALE: 1/8" = 1'-0"

• BUILDING D BMST. FLOOR AREA = 8,025 SF
• BUILDING D 1ST-4TH FLOOR AREA TYP. = 13,844 SF