



MATERIAL LEGEND				
SYMBOL	MATERIAL	MAUFACTURER	COLOR	FINISHES
BK-1	BRICK		COPPERTONE SMOOTH	
BK-2	BRICK		SILOUX CITY BRICK	
CS-1	CAST STONE		CONTINENTAL CAST STONE	
EIFS-1	EIFS	SHERWIN WILLIAMS	WOOL SKEIN SWG148	
MT-1	METAL	PAC-CLAD	ALMOND	
PT-1	PAINT	SHERWIN WILLIAMS OR EQUAL	MATCH STOREFRONT	
SF-1	STOREFRONT	KAWNEER	DARK BRONZE	
ST-1	STONE	US STONE - KANSAS LIMESTONE;	SILVERDALE	1" NATURAL THINSTONE; FINISH: SPLIT FACE; PATTERN: DIMENSIONAL; STONE SIZES SHALL BE LARGER SCALE
LT-1	LIGHT	WALL SCONCE RE: MEP	BLACK	
LT-2	LIGHT	MINISCAPE TAYLOR LED, DOWN LIGHT RE: MEP	BLACK	

○ = TEMPERED GLASS
NOTE: RE: A300 FOR KEY NOTES

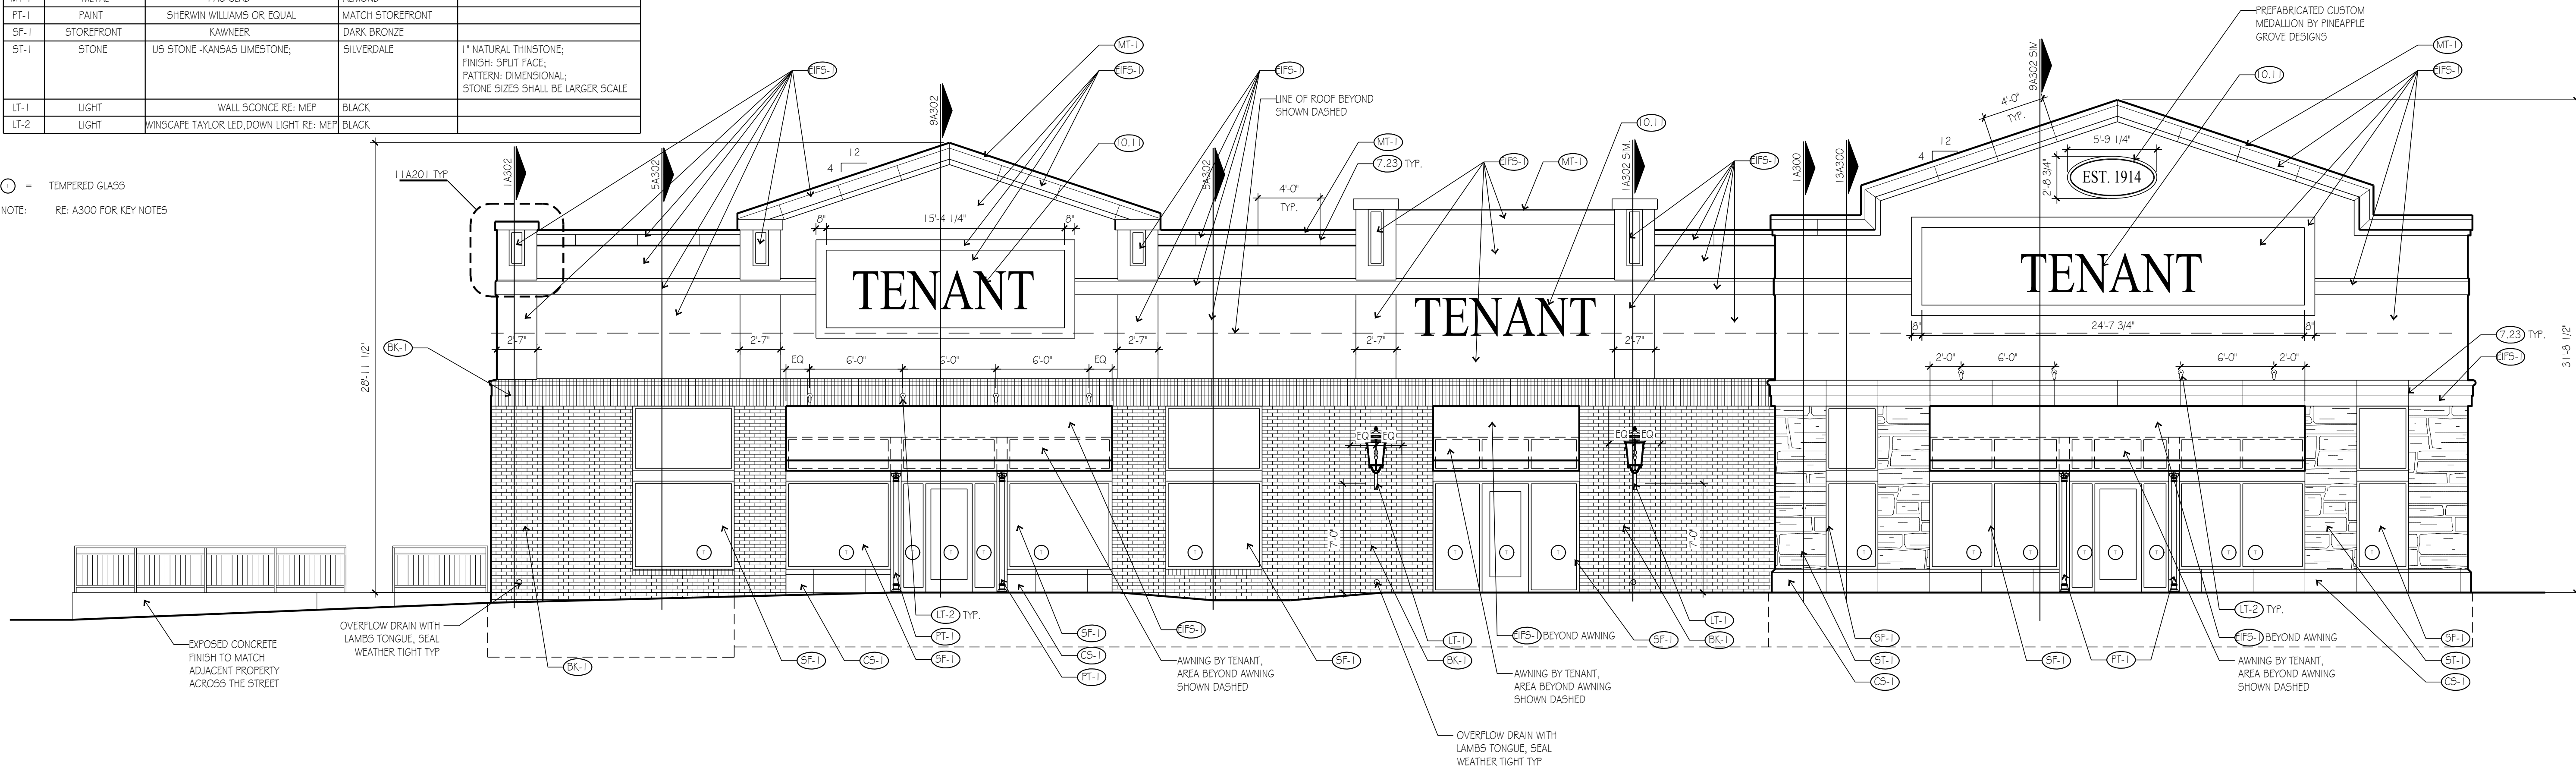

NORTH ELEVATION ③
SCALE: 3/16"=1'-0"

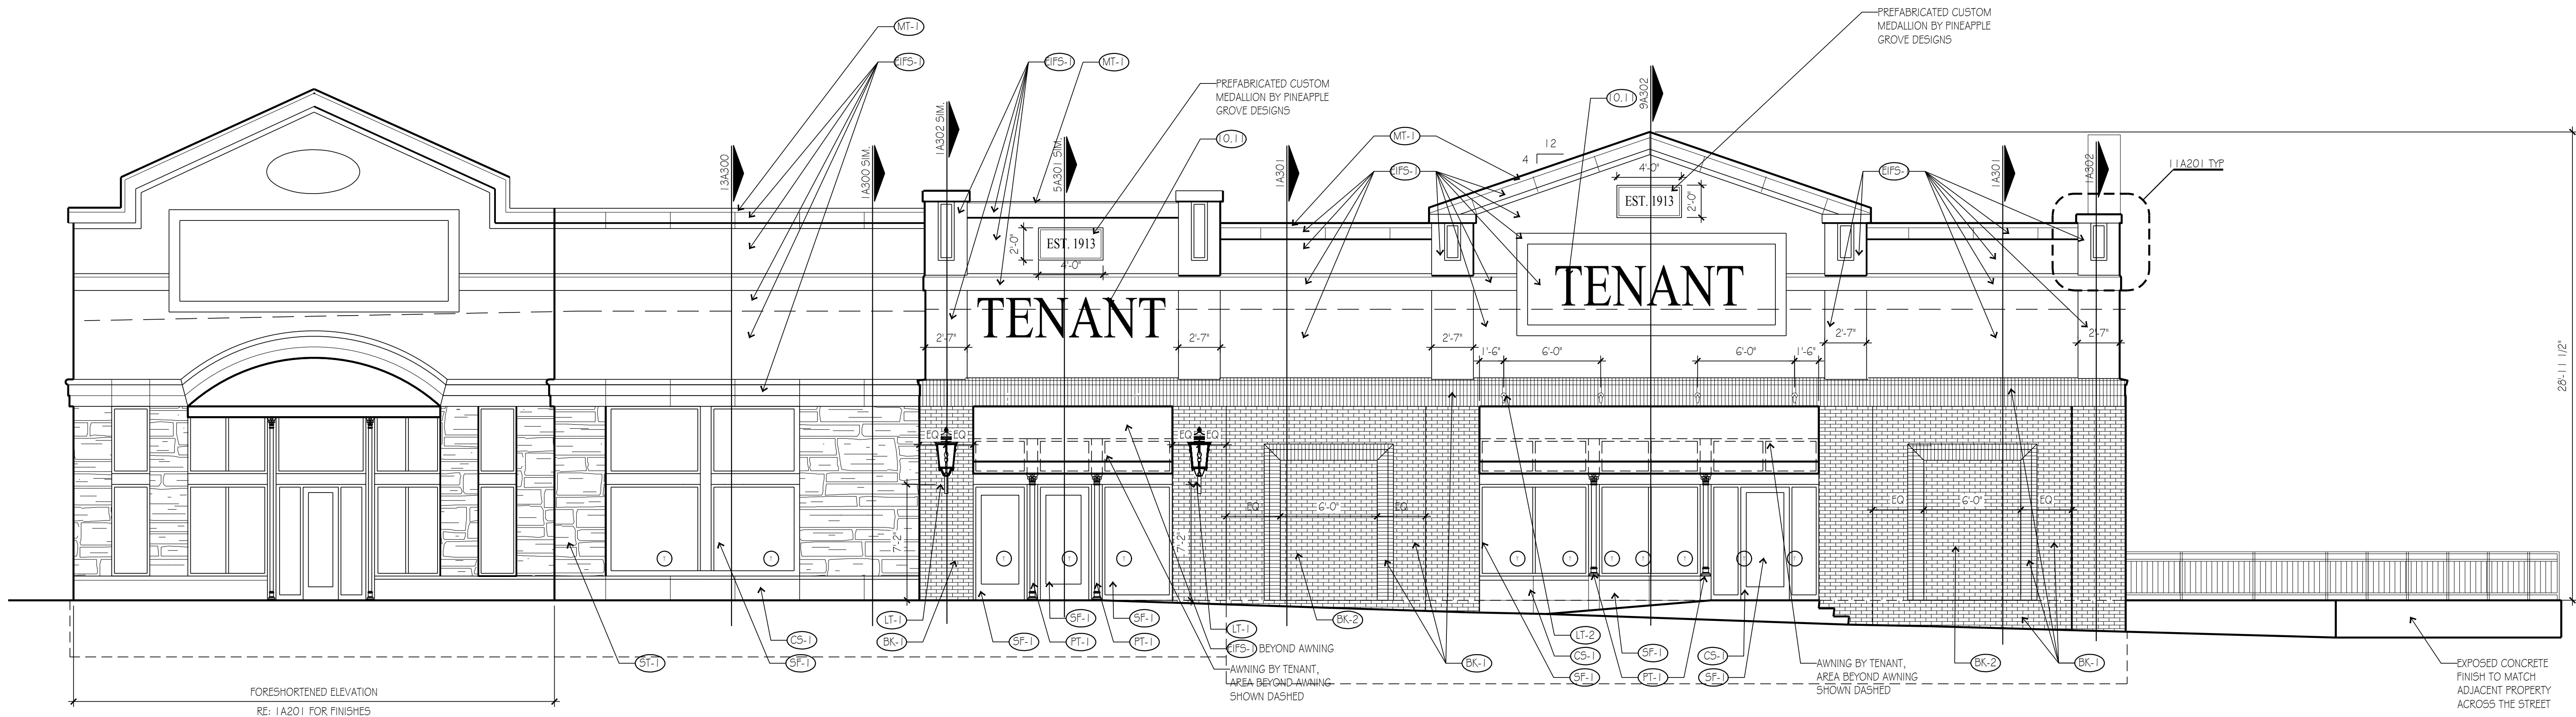

SOUTH ELEVATION ①
SCALE: 3/16"=1'-0"