



MATERIAL LEGEND				
SYMBOL	MATERIAL	MAUFACTURER	COLOR	FINISHES
BK-1	BRICK	SILOUX CITY BRICK	COPPERTONE SMOOTH	
BK-2	BRICK	SILOUX CITY BRICK	BADLANDS VELOUR	
CS-1	CAST STONE	CONTINENTAL CAST STONE	BUFF	
EIFS-1	EIFS	SHERWIN WILLIAMS	WOOL SKEIN SWG14B	
MT-1	METAL	PAC-CLAD	ALMOND	
PT-1	PAINT	SHERWIN WILLIAMS OR EQUAL	MATCH STOREFRONT	
SF-1	STOREFRONT	KAWNEER	DARK BRONZE	
ST-1	STONE	US STONE -KANSAS LIMESTONE;	SILVERDALE	1" NATURAL THINSTONE; FINISH: SPLIT FACE; PATTERN: DIMENSIONAL; STONE SIZES SHALL BE LARGER SCALE
LT-1	LIGHT	WALL SCONCE RE: MEP	BLACK	
LT-2	LIGHT	WINGSCAPE TAYLOR LED,DOWN LIGHT RE: MEP	BLACK	


○ = TEMPERED GLASS
NOTE: RE: A300 FOR KEY NOTES

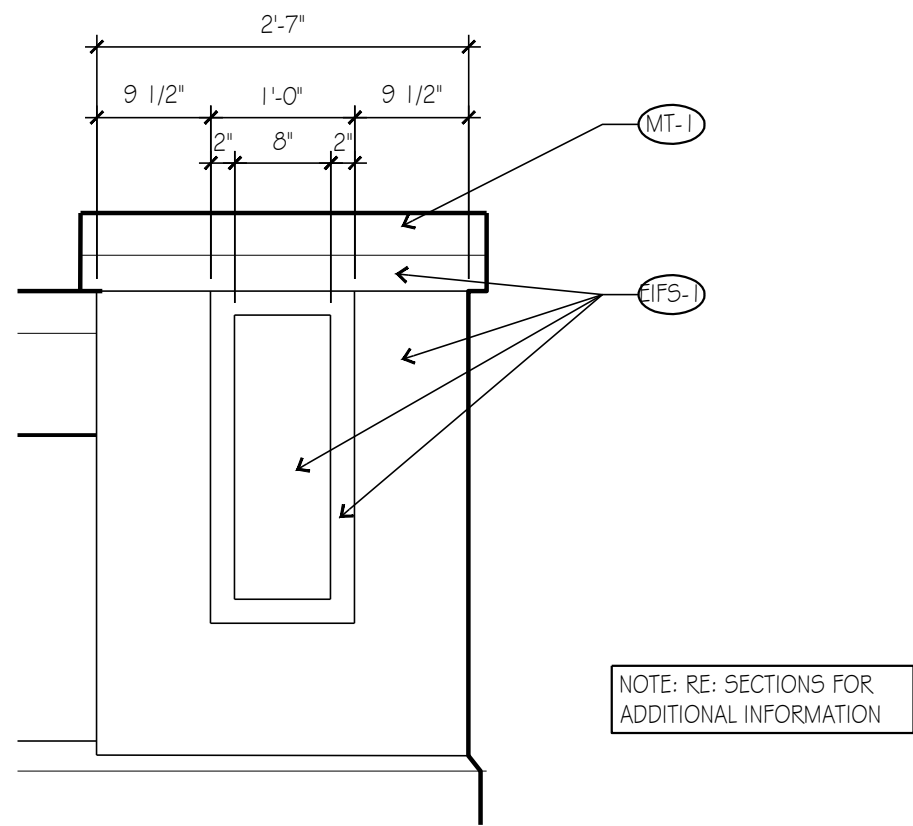


ENLARGED ELEVATION DETAIL 11
SCALE: 3/16"=1'-0"

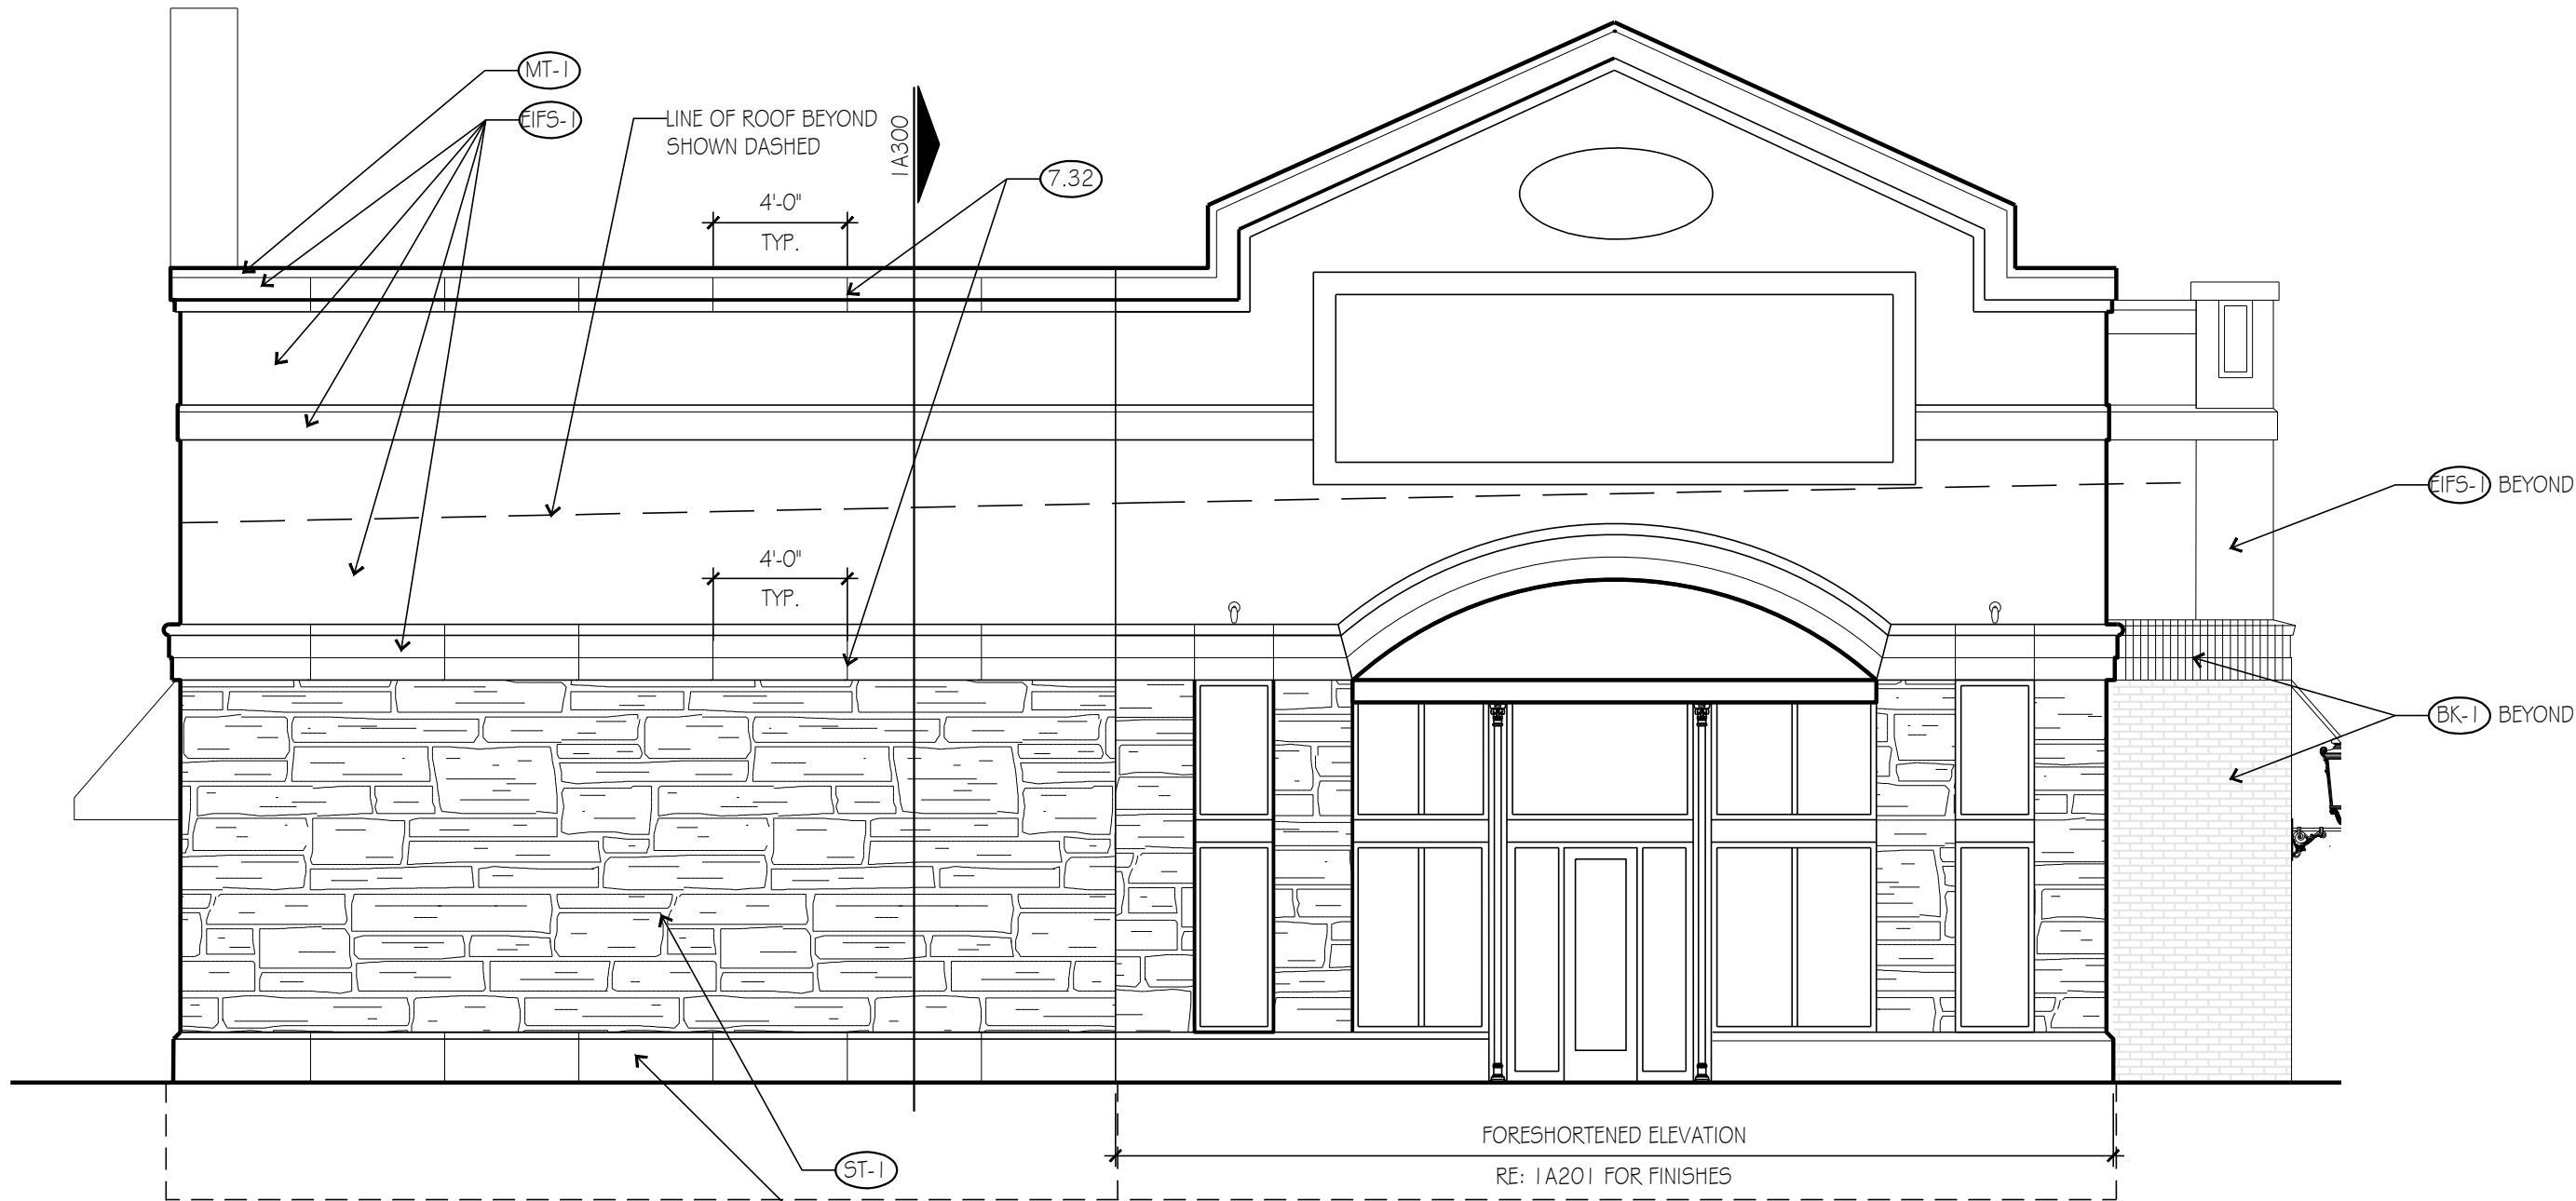

WEST ELEVATION 3
SCALE: 3/16"=1'-0"

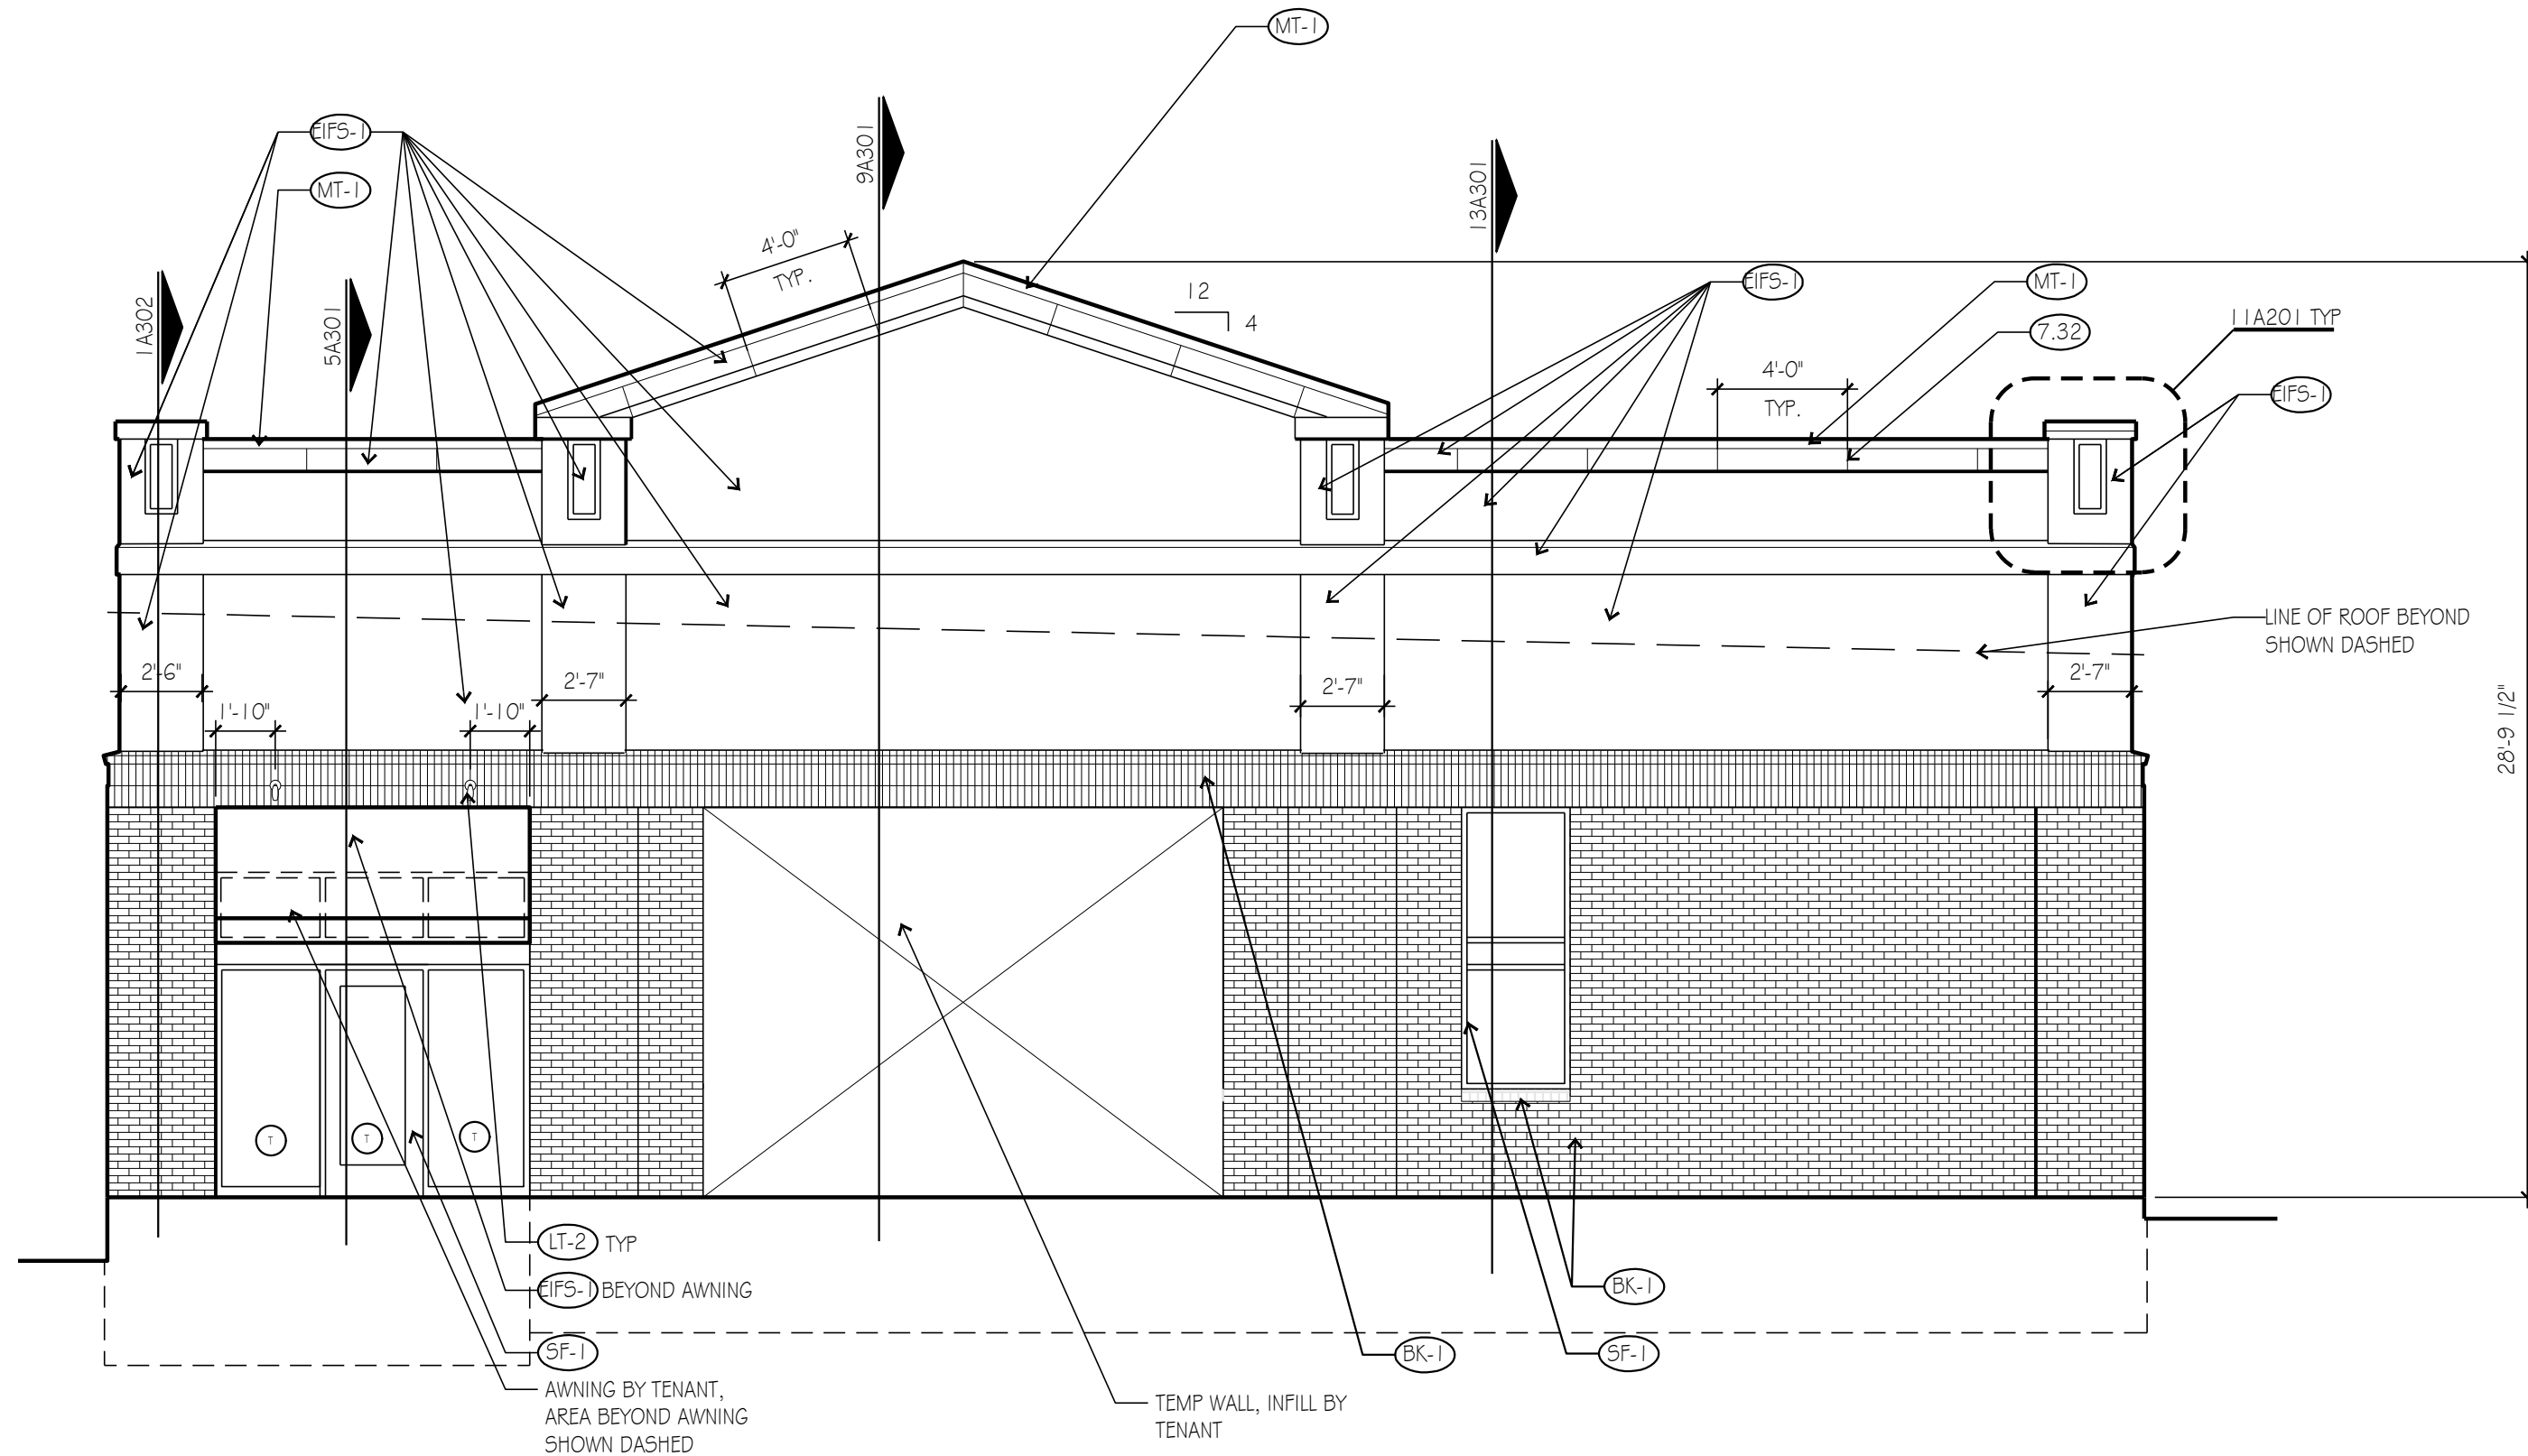

EAST ELEVATION 9
SCALE: 3/16"=1'-0"

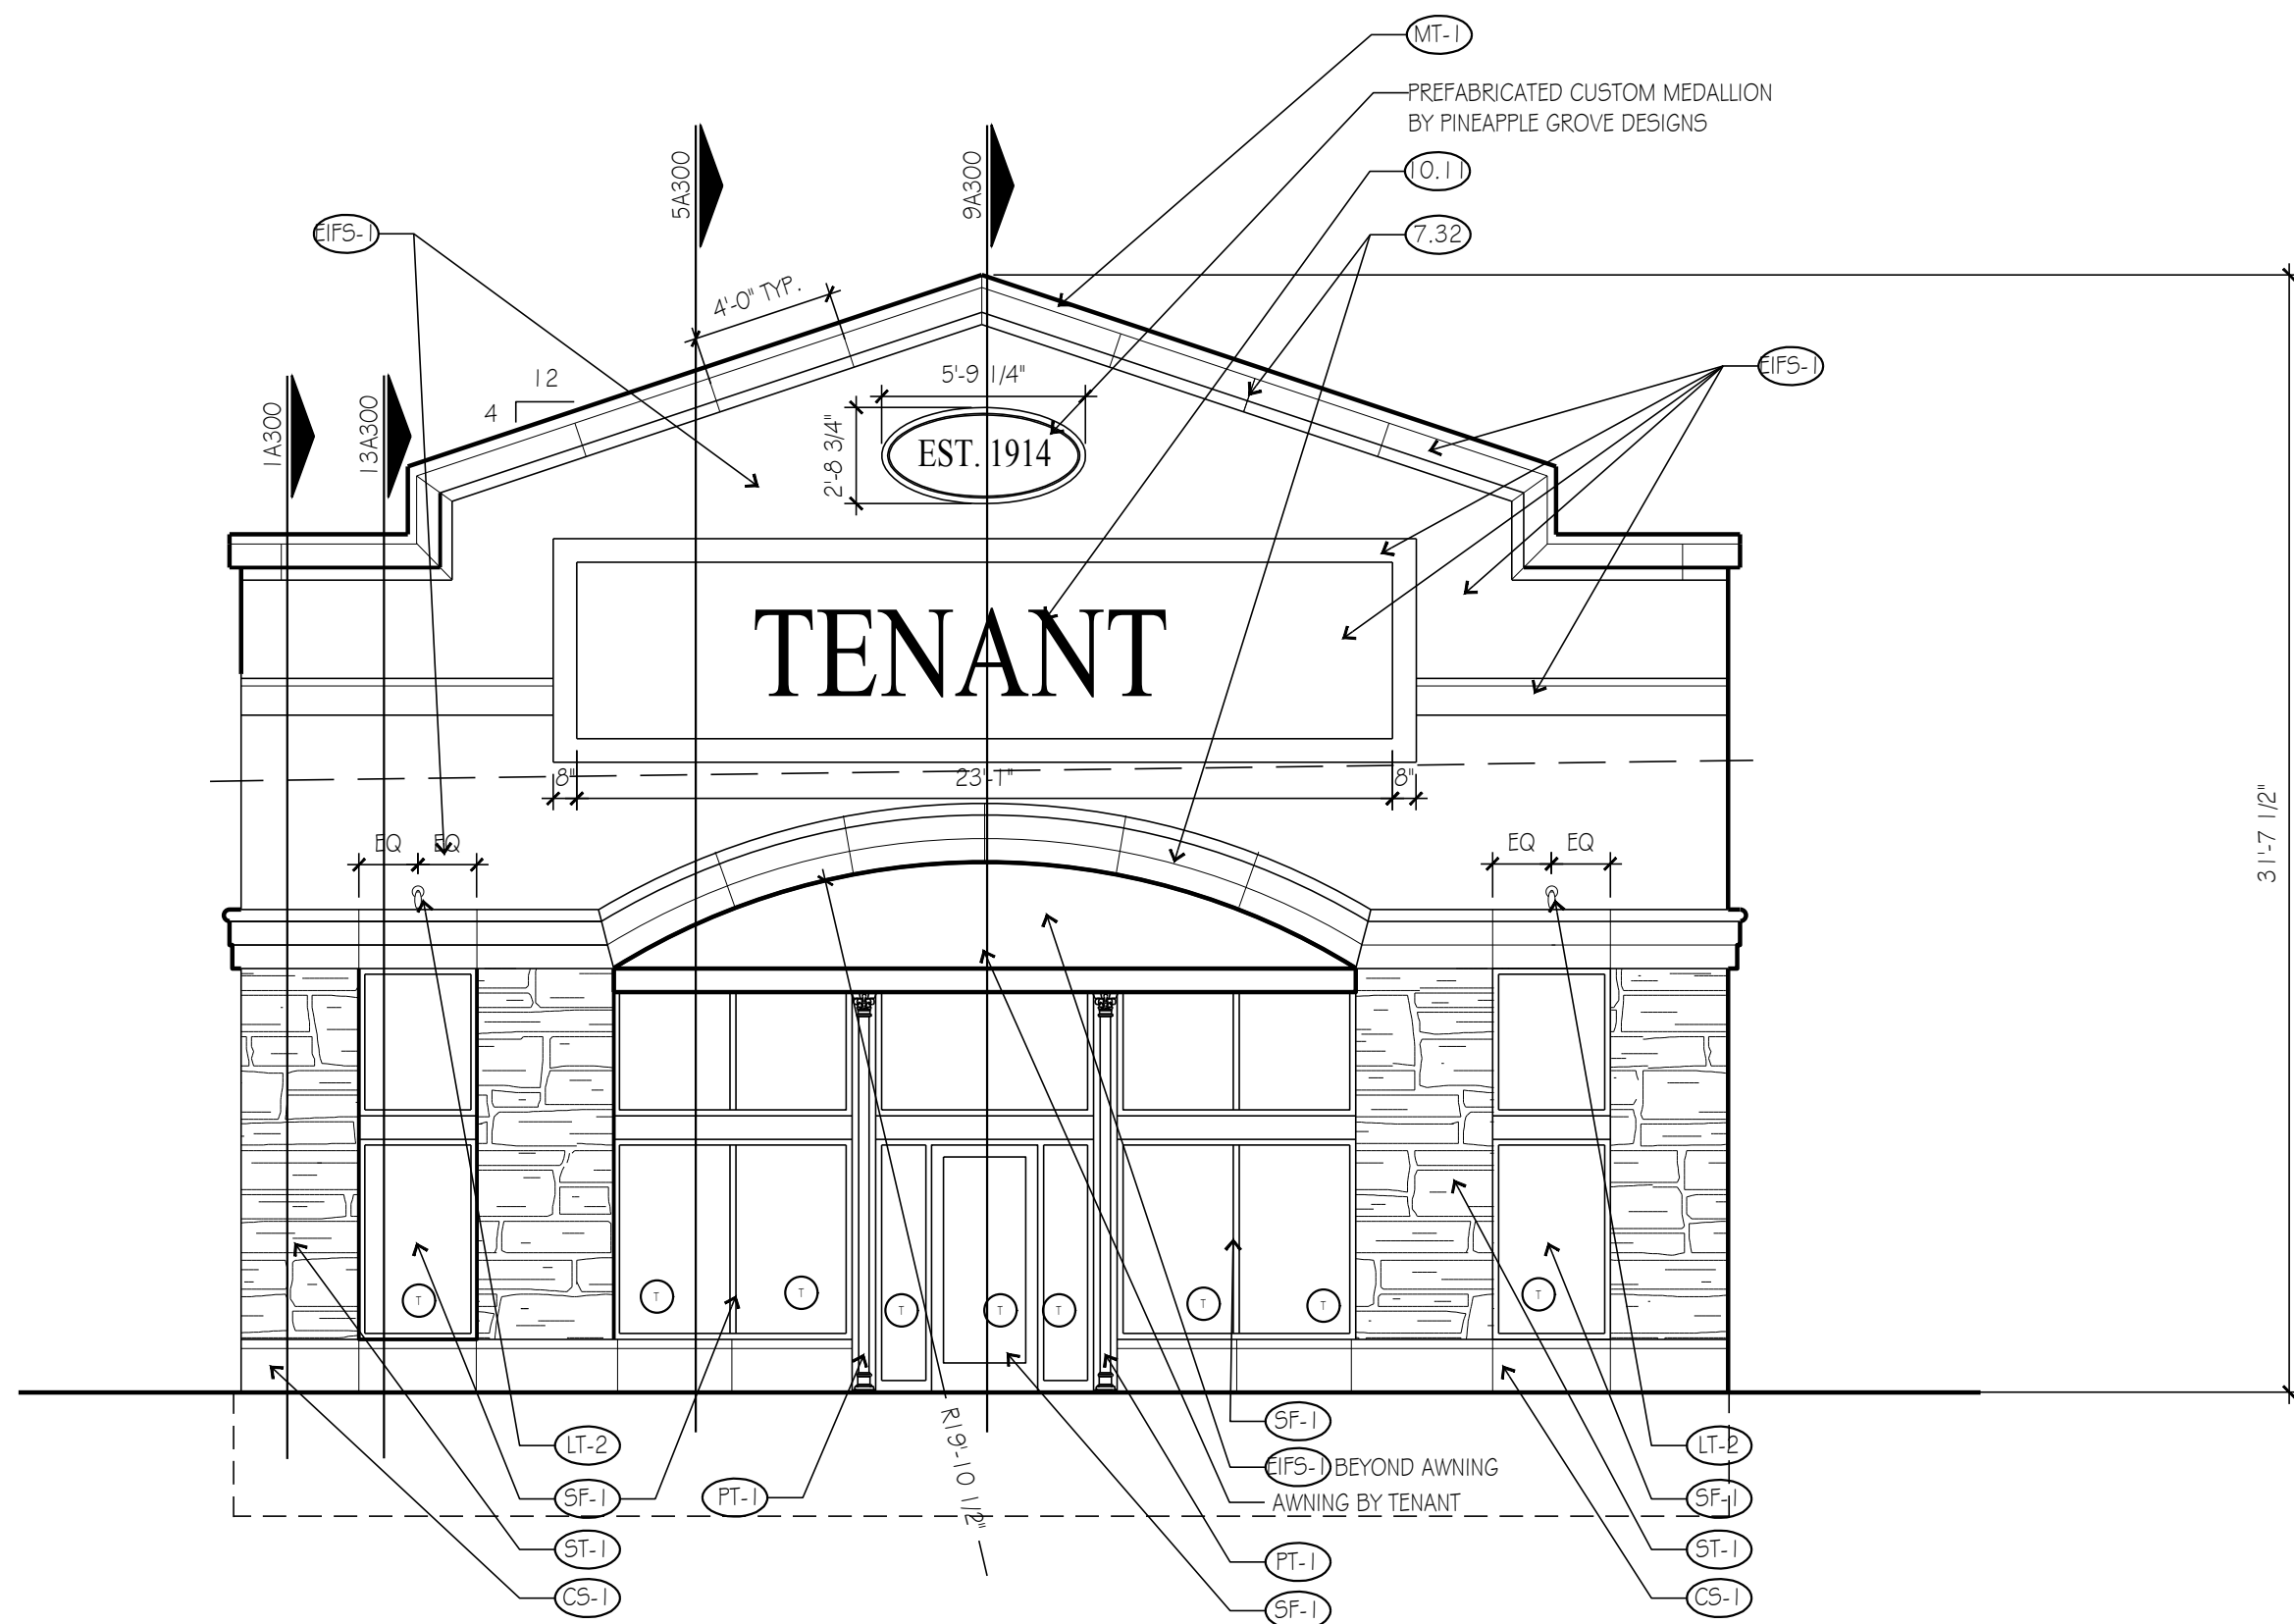

ELEVATION 1
SCALE: 3/16"=1'-0"